


STATE OF NORTH CAROLINA
DIVISION OF HIGHWAYS


STATE NO.	STATE PROJECT REFERENCE NO.	SHEET NO.	TOTAL SHEETS
N.C.	I-6011A	RW01	11

SURVEY CONTROL, EXISTING CENTERLINES,
RIGHT OF WAY, EASEMENTS AND PROPERTY TIES

ROBESON COUNTY

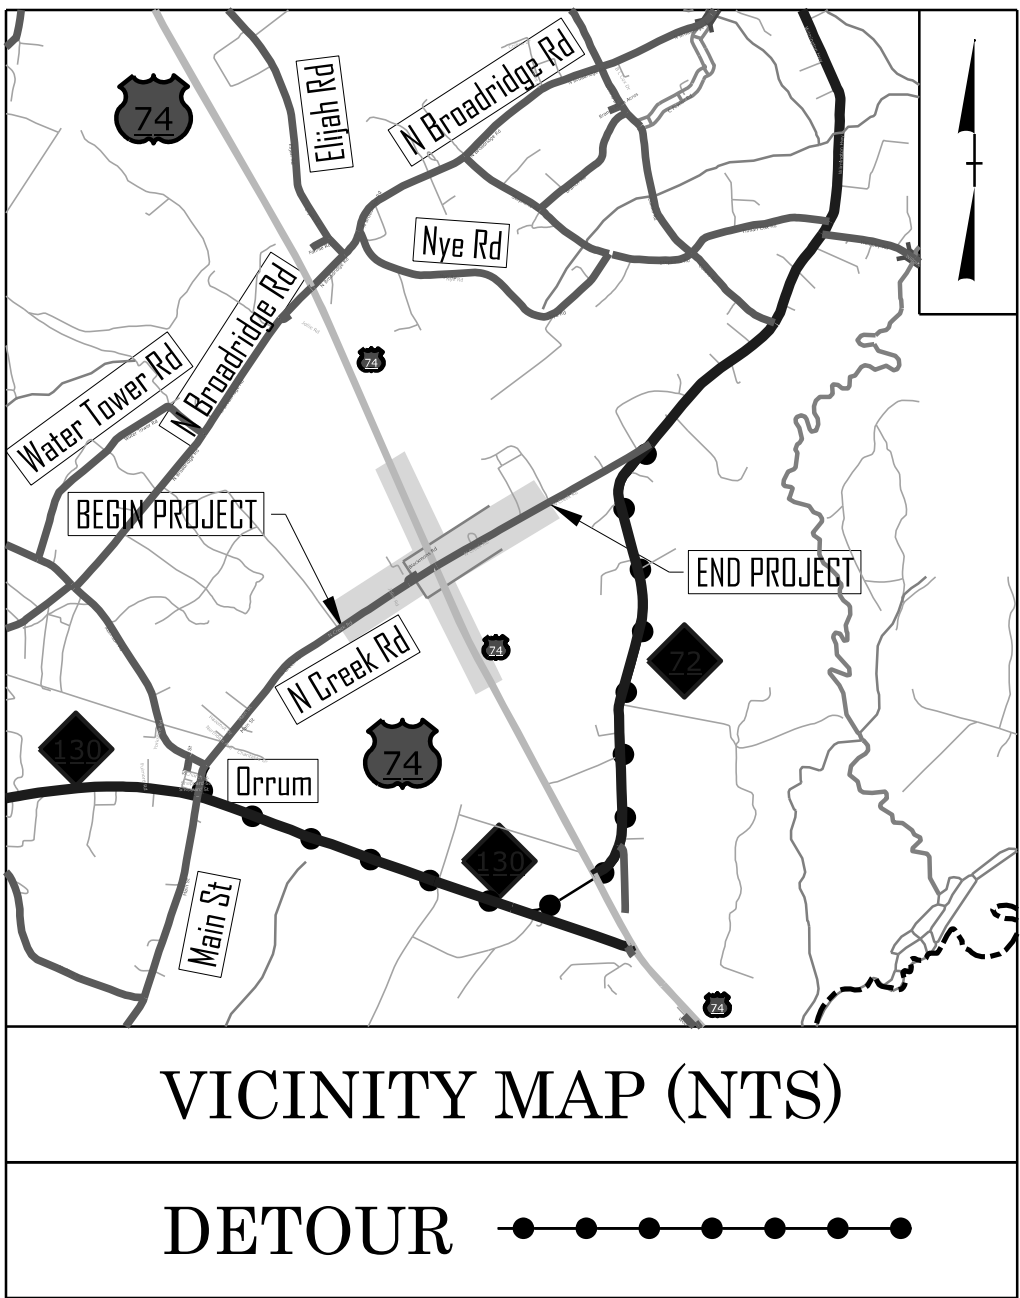

100% PLAN SET

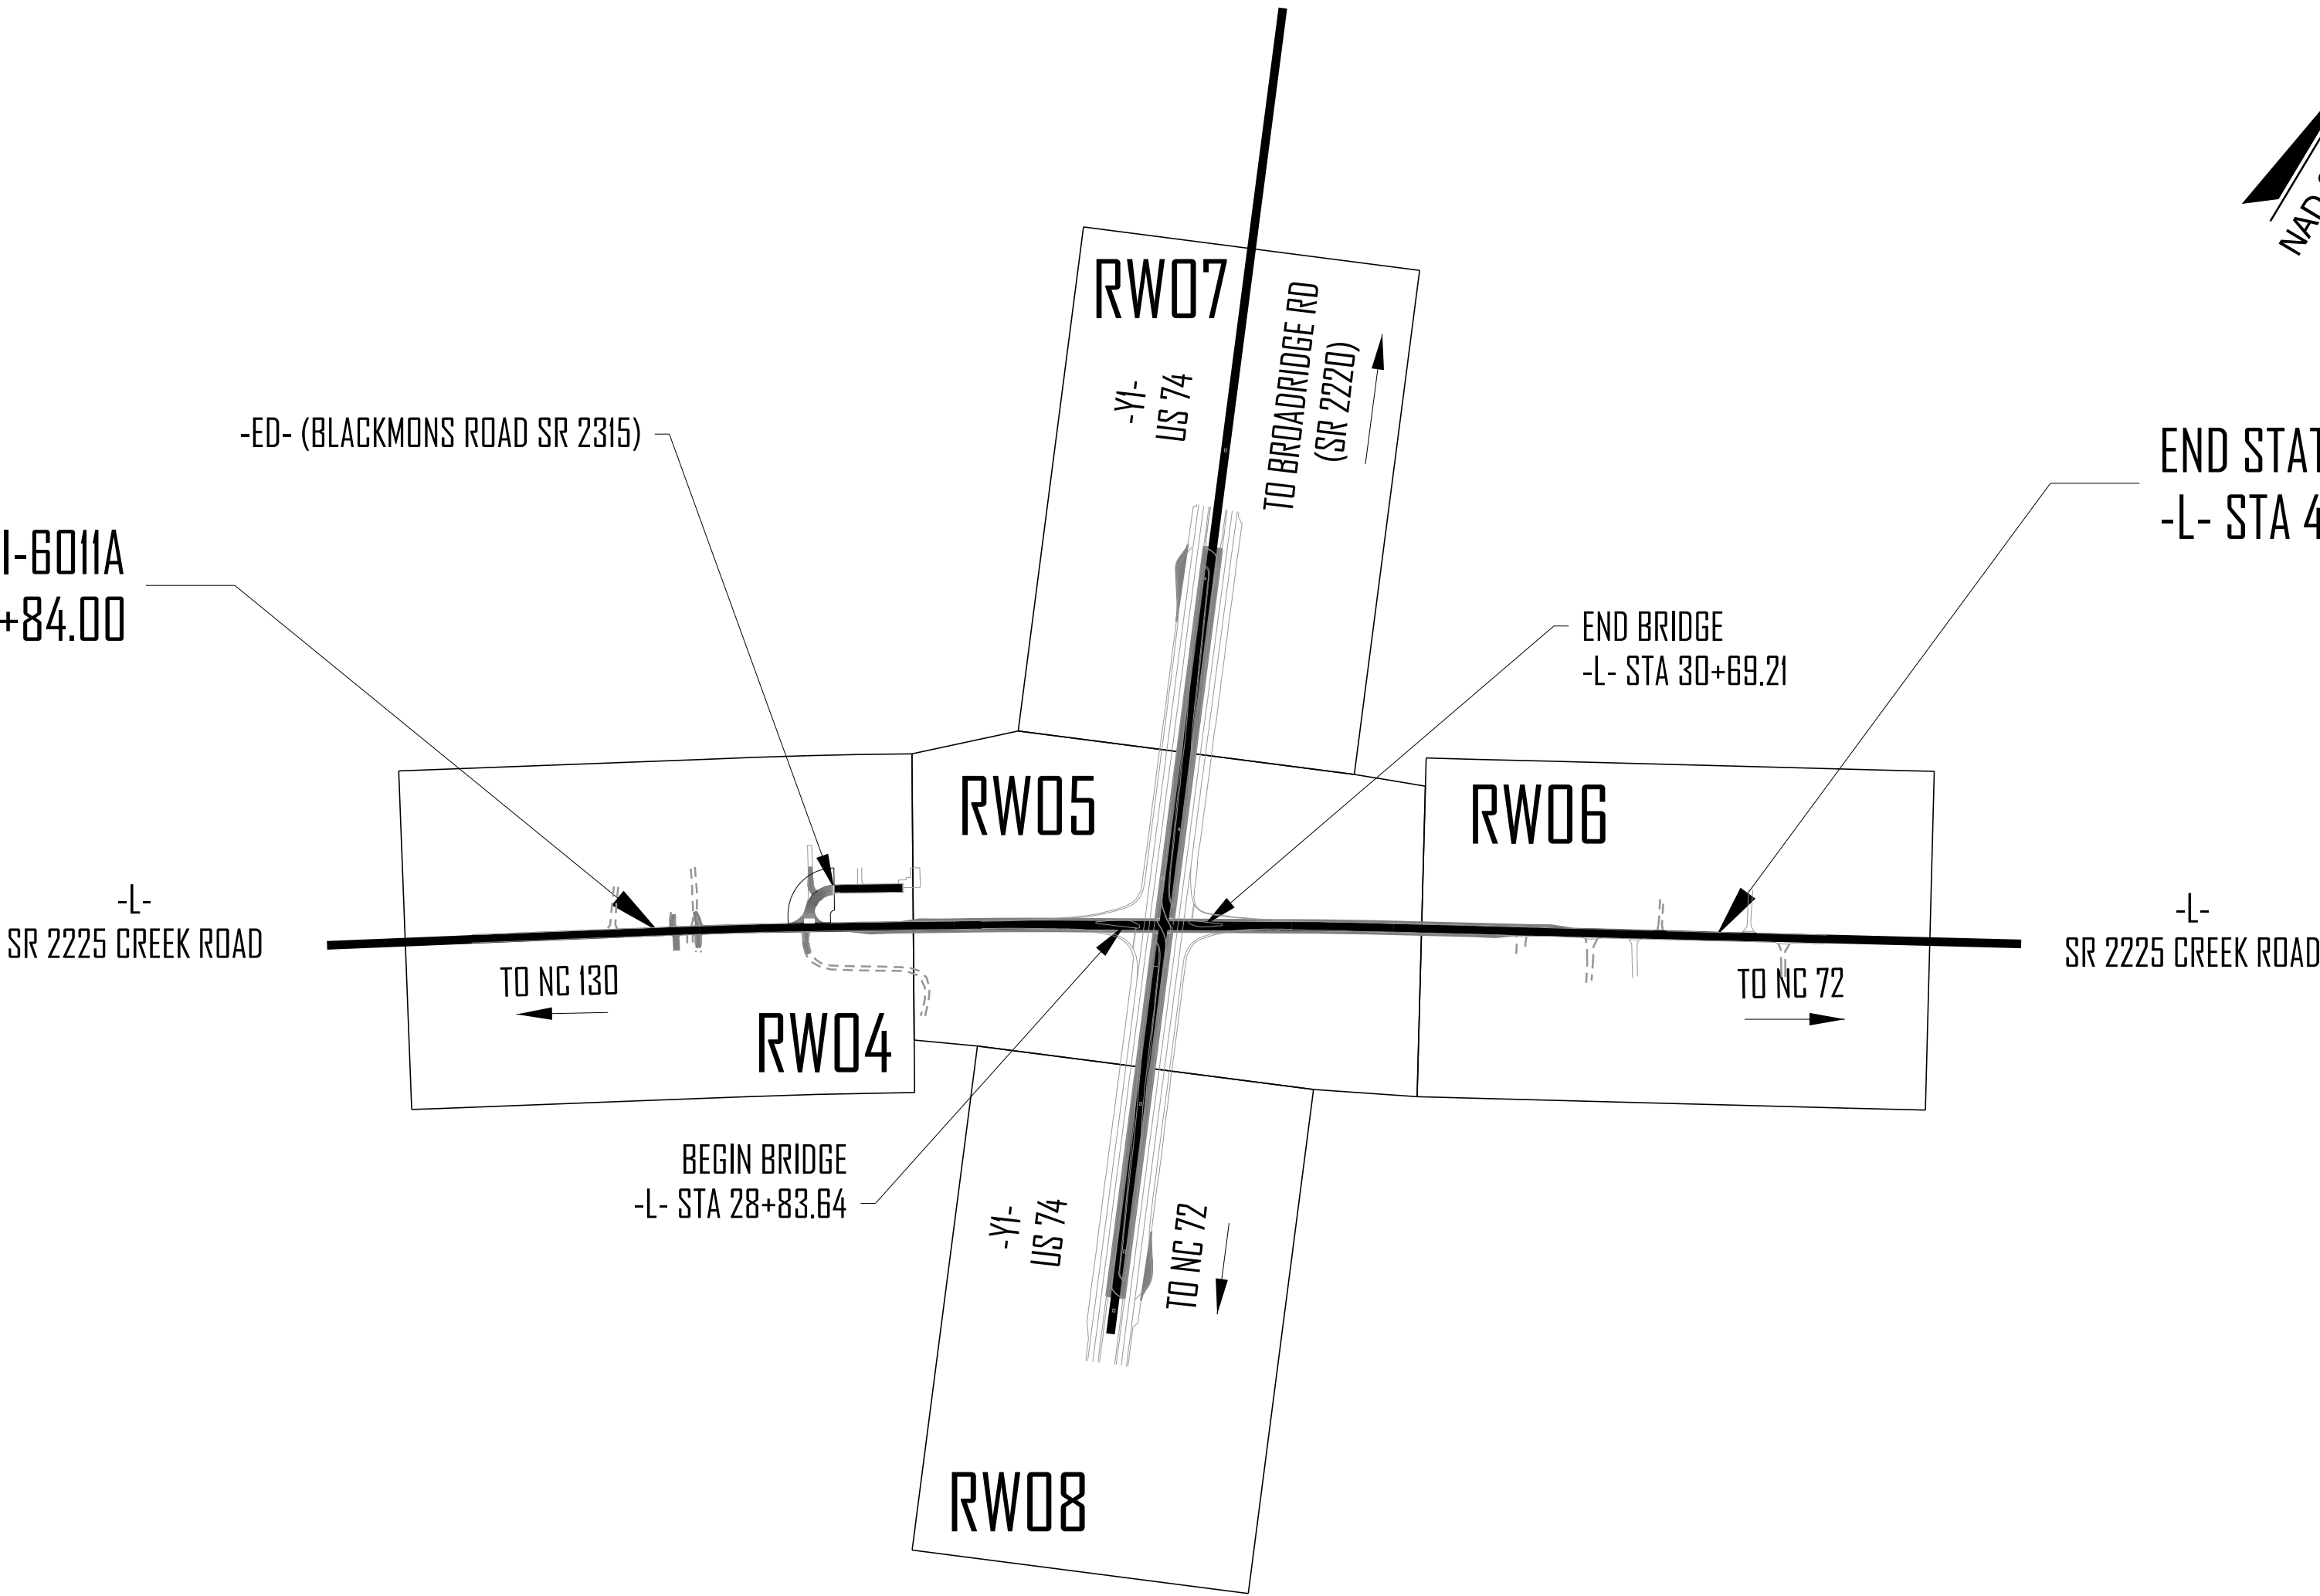

DOCUMENT NOT CONSIDERED FINAL
UNLESS ALL SIGNATURES COMPLETED

GRAPHIC SCALES



DATUM DESCRIPTION

THE LOCALIZED COORDINATE SYSTEM DEVELOPED FOR THIS PROJECT
IS BASED ON THE STATE PLANE COORDINATES ESTABLISHED BY
NCDOT FOR MONUMENT R-5752-5(GPS)
WITH NAD 83/2011 STATE PLANE GRID COORDINATES OF
NORTHING: 268,855.646' EASTING: 2,002,366.086'
ELEVATION: 111.66'
THE AVERAGE COMBINED GRID FACTOR USED ON THIS PROJECT
(GROUND TO GRID) IS: 0.999959481642
ALL LINEAR DIMENSIONS ARE LOCALIZED HORIZONTAL DISTANCES
VERTICAL DATUM USED IS NAVD 88

Prepared in the Office of:

WITHERSRAVENEL, INC
115 MACKENAN DR
CARY NC 27511
OFFICE #: 919-469-3340
LICENSE #: F-1479

2024 STANDARD SPECIFICATIONS


RIGHT OF WAY DATE:
January 31, 2025

LETTING DATE:
January 19, 2027

PROFESSIONAL LAND
SURVEYOR



DocuSigned by:
Rudolf A. Vandervelde Jr.
4/24/2026
SIGNATURE: DATE:

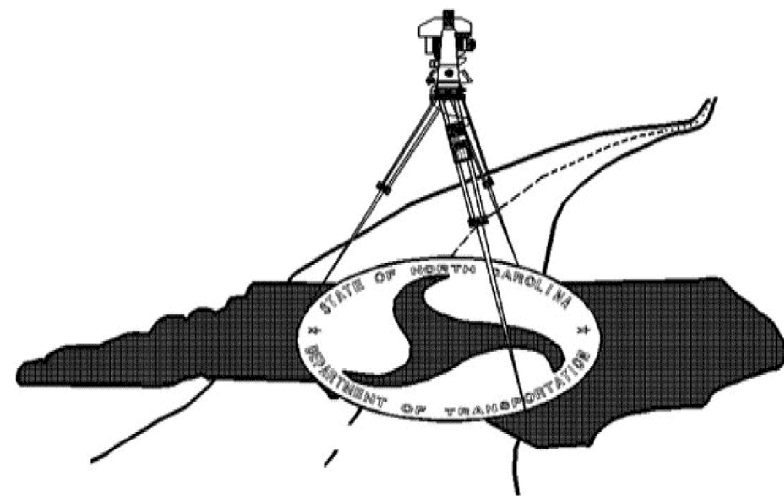

PRIMARY SURVEY CONTROL SHEET

I, RUDOLF A. VANDERVELDE, PLS, A PROFESSIONAL LAND SURVEYOR IN THE STATE OF NORTH CAROLINA HEREBY CERTIFY TO THE BEST OF MY KNOWLEGE AND BELIEF THAT THE FOLLOWING WORK ITEM: (CREATE PRIMARY CONTROL SHEET(S) USING CONTROL FILES PROVIDED BY NCDOT) PERFORMED UNDER MY RESPONSIBLE CHARGE MEET NCDOT SURVEY STANDARDS AS DIRECTED IN THE NCDOT LOCATION AND SURVEYS GUIDELINES AND PROCEDURES. THE FOLLOWING INFORMATION (PROVIDED BY NCDOT) WAS USED TO PERFORM THE SURVEY:

CLASS OF SURVEY: AA
TYPE OF GPS FIELD PROCEDURE: RTN (VRS)
DATES OF SURVEY: DECEMBER 2014
DATUM/EPOCH: NAD 83/2011
PUBLISHED/FIXED-CONTROL USE: N/A
LOCALIZED AROUND: R5752-5
NORTHING: 268,855.646
EASTING: 2,002,366.086
COMBINED GRID FACTOR: 0.999959481642
GEOID MODEL: N/A
UNITS: SURVEY FEET

THIS 28 DAY OF APRIL, 2026.

DocuSigned by:
Rudolf A. Vandervelde Jr.


4/28/2026

PROFESSIONAL LAND SURVEYOR L-5146

I-6011A

R/W 02C-I

NORTH CAROLINA
DEPARTMENT
OF TRANSPORTATION

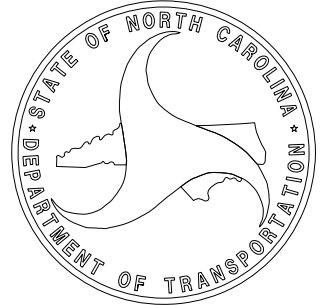

PROFESSIONAL LAND
SURVEYOR




DOCUMENT NOT CONSIDERED
FINAL UNLESS ALL SIGNATURES
ARE COMPLETED

2024 STANDARD
SPECIFICATIONS

TIP PROJECT: I-6011A
County: Robeson

PREPARED FOR

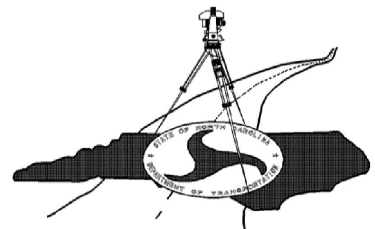



LOCATION AND
SURVEYS UNIT

PREPARED BY

WITHERSRAVENEL, INC
115 MACKENAN DR
CARY NC 27511
OFFICE #: 919-469-3340
LICENSE #: P-1479

NOTES:


1. THE PROPOSED ALIGNMENT CONTROL DATA FOR THIS PROJECT HAS BEEN COMPILED FROM VARIOUS SOURCES. IF FURTHER INFORMATION REGARDING PROJECT CONTROL IS NEEDED, PLEASE CONTACT THE LOCATION AND SURVEYS UNIT.

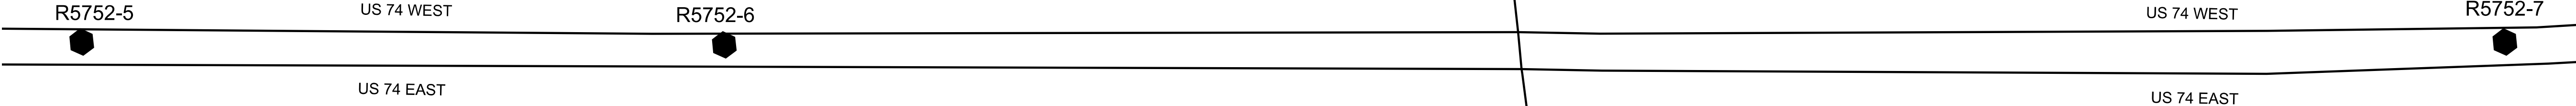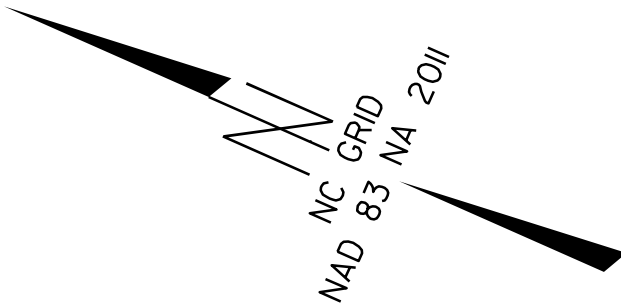

Primary Control Table				
Point	Northing	Easting	Elevation	Description
105	268855.6460	2002366.0860	111.66	R5752-5
106	267573.3360	2002926.6340	116.01	R5752-6
107	264029.3977	2004501.5913	87.25	R5752-7
108	266590.7760	2004718.6480	125.10	R5752-8
109	265235.5550	2002396.5020	128.51	R5752-9



SECONDARY SURVEY CONTROL SHEET
W/EXISTING CENTERLINE ALIGNMENTS PRIOR TO CONSTRUCTION

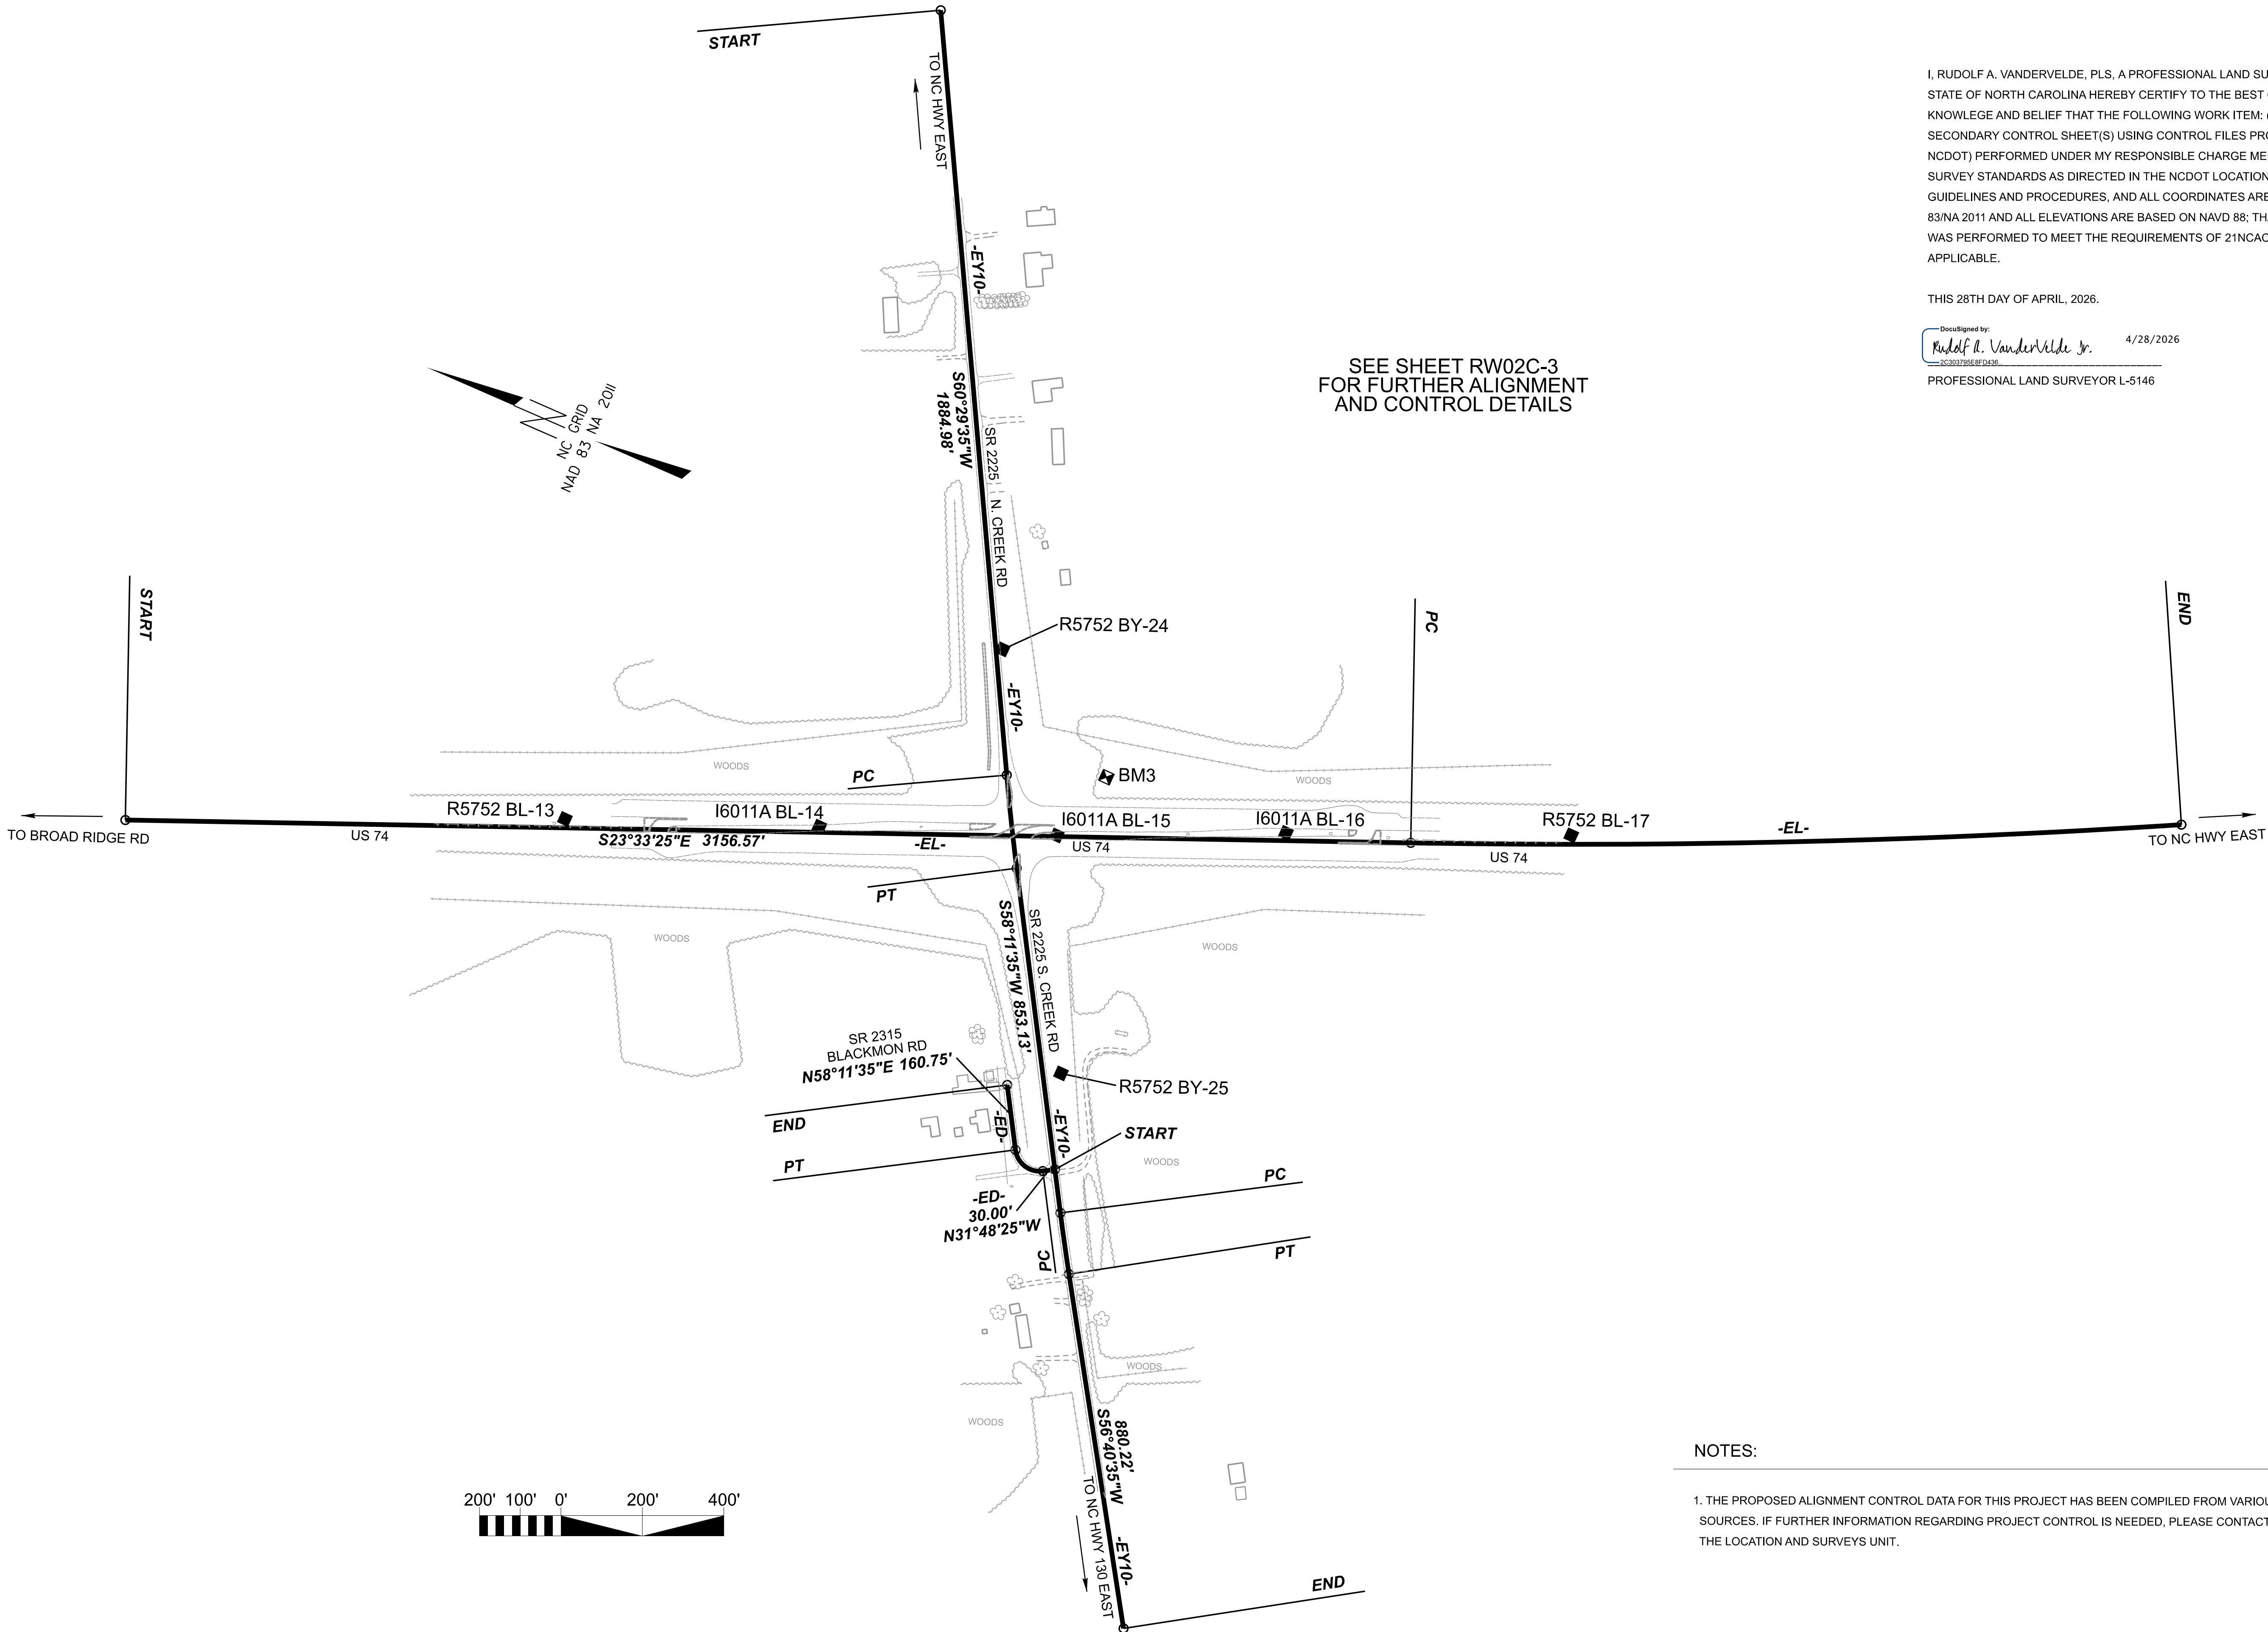

I, RUDOLF A. VANDERVELDE, PLS, A PROFESSIONAL LAND SURVEYOR IN THE STATE OF NORTH CAROLINA HEREBY CERTIFY TO THE BEST OF MY KNOWLEGE AND BELIEF THAT THE FOLLOWING WORK ITEM: (CREATE SECONDARY CONTROL SHEET(S) USING CONTROL FILES PROVIDED BY NCDOT) PERFORMED UNDER MY RESPONSIBLE CHARGE MEET NCDOT SURVEY STANDARDS AS DIRECTED IN THE NCDOT LOCATION AND SURVEYS GUIDELINES AND PROCEDURES, AND ALL COORDINATES ARE BASED ON NAD 83/NA 2011 AND ALL ELEVATIONS ARE BASED ON NAVD 88; THAT THIS SURVEY WAS PERFORMED TO MEET THE REQUIREMENTS OF 21NCAC 56.1600 AS APPLICABLE.

THIS 28TH DAY OF APRIL, 2026.

DocuSigned by:
Rudolf A. Vandervelde Jr.
4/28/2026

PROFESSIONAL LAND SURVEYOR L-5146

I-6011A

R/W02C-2

NORTH CAROLINA
DEPARTMENT
OF TRANSPORTATION

PROFESSIONAL LAND
SURVEYOR

DOCUMENT NOT CONSIDERED
FINAL UNLESS ALL SIGNATURES
ARE COMPLETED

2024 STANDARD
SPECIFICATIONS

TIP PROJECT: I-6011A
County: Robeson

PREPARED FOR

LOCATION AND
SURVEYS UNIT

PREPARED BY

WITHERSRAVENEL, INC
115 MACKENAN DR
CARY NC 27511
OFFICE #: 919-469-3340
LICENSE #: P-1479

NOTES:

1. THE PROPOSED ALIGNMENT CONTROL DATA FOR THIS PROJECT HAS BEEN COMPILED FROM VARIOUS SOURCES. IF FURTHER INFORMATION REGARDING PROJECT CONTROL IS NEEDED, PLEASE CONTACT THE LOCATION AND SURVEYS UNIT.

SECONDARY SURVEY CONTROL SHEET
W/EXISTING CENTERLINE ALIGNMENTS PRIOR TO CONSTRUCTION

I, RUDOLF A. VANDERVELDE, PLS, A PROFESSIONAL LAND SURVEYOR IN THE STATE OF NORTH CAROLINA HEREBY CERTIFY TO THE BEST OF MY KNOWLEGE AND BELIEF THAT THE FOLLOWING WORK ITEM: (CREATE SECONDARY CONTROL SHEET(S) USING CONTROL FILES PROVIDED BY NCDOT) PERFORMED UNDER MY RESPONSIBLE CHARGE MEET NCDOT SURVEY STANDARDS AS DIRECTED IN THE NCDOT LOCATION AND SURVEYS GUIDELINES AND PROCEDURES, AND ALL COORDINATES ARE BASED ON NAD 83/NA 2011 AND ALL ELEVATIONS ARE BASED ON NAVD 88; THAT THIS SURVEY WAS PERFORMED TO MEET THE REQUIREMENTS OF 21NCAC 56.1600 AS APPLICABLE.

THIS 28TH DAY OF APRIL, 2026.

DocuSigned by:
Rudolf A. Vandervelde Jr. 4/28/2026
2030375EMF0499

PROFESSIONAL LAND SURVEYOR L-5146

Baseline Points Table				
Benchmark	Northing	Easting	Elevation	Description
13	266991.4036	2003178.6621	118.86	R5752 BL-13
14	266415.2588	2003421.3530	122.36	I6011A BL-14
15	265876.1523	2003644.0626	120.76	I6011A BL-15
16	265367.0251	2003883.8572	110.48	I6011A BL-16
17	264727.5450	2004169.6343	97.86	R5752 BL-17
24	266187.1393	2004004.4614	122.50	R5752 BY-24
25	265623.8736	2003117.1632	125.27	R5752 BY-25

Benchmark Points Table				
Benchmark	Northing	Easting	Elevation	Description
BM3	265825.00	2003825.00	119.37	RR SPIKE IN BASE OF 30" PINE

EXISTING ALIGNMENT NAME:EL								
POINT	NORTHING	EASTING	BEARING	DIST	DELTA	D	L	T
START	267971.7436	2002727.6650						
LINE			S23°33'24.9"E	3156.5700				
PC	265078.2308	2003989.2186						
CURVE					04°44'00.0" Left	00°15'00.0"	1893.33	947.20
								22918.31

EXISTING ALIGNMENT NAME:EY10								
POINT	NORTHING	EASTING	BEARING	DIST	DELTA	D	L	T
START	266977.9647	2005368.4288						
LINE			S60°29'35.1"W	1884.9800				
PC	266049.5581	2003727.9378						
CURVE					02°18'00.0" Left	01°00'00.0"	230.00	115.02
PT	265932.2899	2003530.0968						5729.58
LINE			S58°11'35.1"W	853.1300				
PC	265482.6406	2002805.0821						
CURVE					01°31'00.1" Left	01°00'00.0"	151.67	75.84
PT	265401.0051	2002677.2616						5729.58
LINE			S56°40'35.0"W	880.2200				
END	264917.4410	2001941.7665						

EXISTING ALIGNMENT NAME:ED								
POINT	NORTHING	EASTING	BEARING	DIST	DELTA	D	L	T
START	265539.2817	2002896.4102						
LINE			N31°48'24.9"W	30.0000				
PC	265564.7765	2002880.5985						
CURVE					90°00'00.0" Right	95°29'34.7"	94.25	60.00
PT	265647.3898	2002899.9647						60.00
LINE			N58°11'35.1"E	160.7526				
END	265732.1158	2003036.5769						


NOTES:

1. THE PROPOSED ALIGNMENT CONTROL DATA FOR THIS PROJECT HAS BEEN COMPILED FROM VARIOUS SOURCES. IF FURTHER INFORMATION REGARDING PROJECT CONTROL IS NEEDED, PLEASE CONTACT THE LOCATION AND SURVEYS UNIT.

I-6011A

R/W02C-3

NORTH CAROLINA
DEPARTMENT
OF TRANSPORTATION

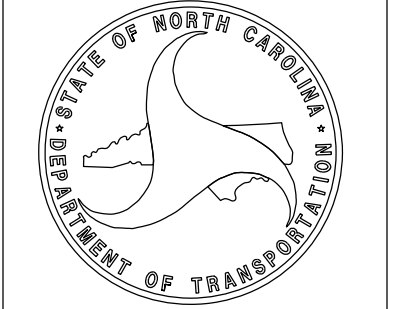

PROFESSIONAL LAND
SURVEYOR




DOCUMENT NOT CONSIDERED
FINAL UNLESS ALL SIGNATURES
ARE COMPLETED

2024 STANDARD
SPECIFICATIONS

TIP PROJECT: I-6011A

County: Robeson

PREPARED FOR

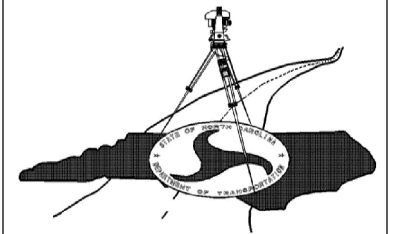

LOCATION AND
SURVEYS UNIT

PREPARED BY

WITHERSRAVENEL, INC
115 MACKENAN DR
CARY NC 27511
OFFICE #: 919-469-3340
LICENSE #: P-1479

PROPOSED ALIGNMENT CONTROL SHEET

I, RUDOLF A VANDERVELDE JR., PLS, CERTIFY THAT THE DATA COMPILED CAME FROM AVAILABLE SURVEYS/MAPPING PERFORMED BY OTHERS AND PROVIDED TO ME BY NCDOT AND DO NOT CERTIFY TO THE ACCURACY OR QUALITY OF THE INDIVIDUAL DATA SOURCES.


THIS 24TH DAY OF APRIL, 2026.

DocuSigned by:
Rudolf A. Vandervelde Jr.
4/24/2026
PROFESSIONAL LAND SURVEYOR L-5146


I-6011A

R/W02D-I

NORTH CAROLINA
DEPARTMENT
OF TRANSPORTATION

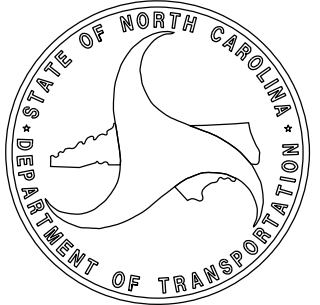

PROFESSIONAL LAND
SURVEYOR

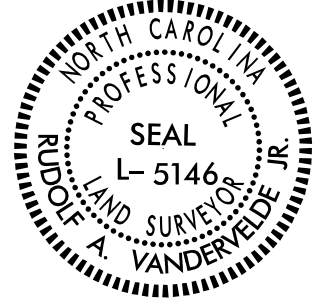

DOCUMENT NOT CONSIDERED
FINAL UNLESS ALL SIGNATURES
ARE COMPLETED

2024 STANDARD
SPECIFICATIONS

PROPOSED ALIGNMENT: L												
POINT	STATION	NORTHING	EASTING	BEARING	DIST	DELTA	D	L	T	R	LT	ST
START	10+00.00	264917.4410	2001941.7665	N56°40'35.0"E	880.22							
PC	18+80.22	265401.0051	2002677.2616	N57°26'05.0"E	151.67	01°31'00.1"	01°00'00.0"	151.67	75.84	5729.58		
PT	20+31.89	265482.6406	2002805.0821	N58°11'35.1"E	449.84							
PC	24+81.73	265719.7311	2003187.3670	N58°46'06.5"E	241.01	01°09'02.8"	00°28'38.9"	241.02	120.51	12000.00		
PT	27+22.74	265844.6960	2003393.4526	N59°20'37.9"E	555.10							
PC	32+77.85	266127.7344	2003870.9758	N59°55'06.5"E	240.69	01°08'57.2"	00°28'38.9"	240.69	120.35	12000.00		
PT	35+18.54	266248.3755	2004079.2473	N60°29'35.1"E	1481.31							
END	49+99.85	266977.9647	2005368.4288									

PROPOSED ALIGNMENT: Y1												
POINT	STATION	NORTHING	EASTING	BEARING	DIST	DELTA	D	L	T	R	LT	ST
START	10+00.00	267976.0708	2002737.5898	S23°33'24.9"E	3156.57							
END	41+56.57	265082.5579	2003999.1434									


PROPOSED ALIGNMENT: ED												
POINT	STATION	NORTHING	EASTING	BEARING	DIST	DELTA	D	L	T	R	LT	ST
START	10+00.00	265732.1158	2003036.5769	S58°11'35.1"W	160.75							
PC	11+60.75	265647.3898	2002899.9647	S13°11'35.1"W	84.85	90°00'00.0"	95°29'34.7"	94.25	60.00	60.00		
PT	12+55.00	265564.7765	2002880.5985	S31°48'24.9"E	30.00							
END	12+85.00	265539.2817	2002896.4102									

NOTES:

1. THE PROPOSED ALIGNMENT CONTROL DATA FOR THIS PROJECT HAS BEEN COMPILED FROM VARIOUS SOURCES. IF FURTHER INFORMATION REGARDING PROJECT CONTROL IS NEEDED, PLEASE CONTACT THE LOCATION AND SURVEYS UNIT.

TIP PROJECT: I-6011A
County: Robeson

PREPARED FOR

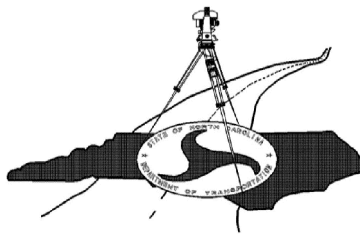

LOCATION AND
SURVEYS UNIT

PREPARED BY

WITHERSRAVENEL, INC
115 MACKENAN DR
CARY NC 27511
OFFICE #: 919-469-3340
LICENSE #: P-1479

RIGHT OF WAY CONTROL SHEET

I, RUDOLF A. VANDERVELDE JR., PLS, CERTIFY THAT THE RIGHT OF WAY AND PERMANENT EASEMENT MONUMENTATION FOR THIS PROJECT SHOWN HEREIN WAS COMPLETED UNDER MY DIRECT AND RESPONSIBLE CHARGE FROM AN ACTUAL SURVEY MADE UNDER MY SUPERVISION; THAT ALL HORIZONTAL CLOSURES HAD A MINIMUM RATIO OF PRECISION OF 1:10,000 (CLASS A). FIELD WORK WAS PERFORMED FROM 3/31/2026 TO 4/1/2026, AND ALL COORDINATES ARE BASED ON NAD83/NA 2011; THAT THIS SURVEY WAS PERFORMED TO MEET THE REQUIREMENTS OF 21NCAC 56.1600 AS APPLICABLE.

THIS 28TH DAY OF APRIL, 2026.

Dec:Signed by: Rudolf A. Vandervelde Jr. 4/28/2026
PROFESSIONAL LAND SURVEYOR L-5146

PERMANENT ROW MARKER IRON PIN AND CAP: L			
STATION	OFFSET	NORTH	EAST
22+00.01	69.98	265511.7804	2002984.8332
23+63.00	-70.00	265716.6429	2003049.5749
23+75.00	85.00	265591.2441	2003141.4669
25+45.00	110.00	265659.1520	2003298.7083
25+60.00	-100.00	265846.0930	2003201.8690
26+81.10	120.00	265720.3840	2003419.2094
27+07.62	-112.00	265933.2490	2003323.2145
32+15.72	125.00	265988.5237	2003881.2624
32+59.88	-135.00	266234.7053	2003786.6841
36+95.00	-95.00	266417.9648	2004186.0287
37+60.00	80.00	266297.6773	2004328.7905
37+99.95	-70.10	266447.9830	2004289.6310
37+99.95	-80.00	266456.6010	2004284.7538
38+00.00	70.27	266325.8422	2004358.8124

EXISTING CONCRETE ROW MONUMENT

NOT SET - IN TREE

EXISTING CONCRETE ROW MONUMENT

EXISTING CONCRETE ROW MONUMENT

PERMANENT EASEMENT MARKER IRON PIN AND CAP: L			
STATION	OFFSET	NORTH	EAST
21+13.00	65.67	265469.5791	2002908.6254
21+26.00	111.00	265437.9110	2002943.5630
26+83.13	146.00	265699.0932	2003434.2672
32+09.44	145.00	265968.1202	2003886.0636
35+60.00	116.00	266167.8409	2004172.4623
36+36.00	109.00	266211.3651	2004235.1571
39+05.00	-64.79	266495.1053	2004383.6696
40+12.00	56.62	266442.1457	2004536.5877
40+12.00	75.00	266426.1460	2004545.6425
40+20.00	-53.96	266542.3164	2004489.0902
42+40.00	-30.00	266629.8236	2004692.3545


NOTES:

1. IF FURTHER INFORMATION REGARDING PROJECT CONTROL IS NEEDED, PLEASE CONTACT THE LOCATION AND SURVEYS UNIT.


I-6011A

R/W03E-I

NORTH CAROLINA
DEPARTMENT
OF TRANSPORTATION

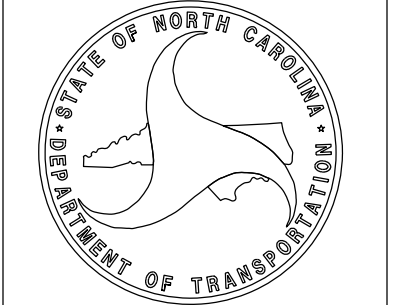

PROFESSIONAL LAND
SURVEYOR

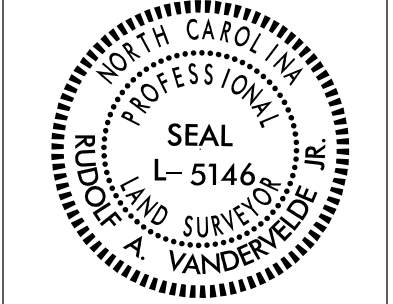


DOCUMENT NOT CONSIDERED
FINAL UNLESS ALL SIGNATURES
ARE COMPLETED

2024 STANDARD
SPECIFICATIONS

TIP PROJECT: I-6011A

County: Robeson


PREPARED FOR

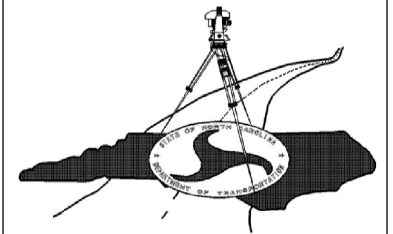

LOCATION AND
SURVEYS UNIT

PREPARED BY

WITHERSRAVENEL, INC
115 MACKENAN DR
CARY NC 27511
OFFICE #: 919-469-3340
LICENSE #: P-1479

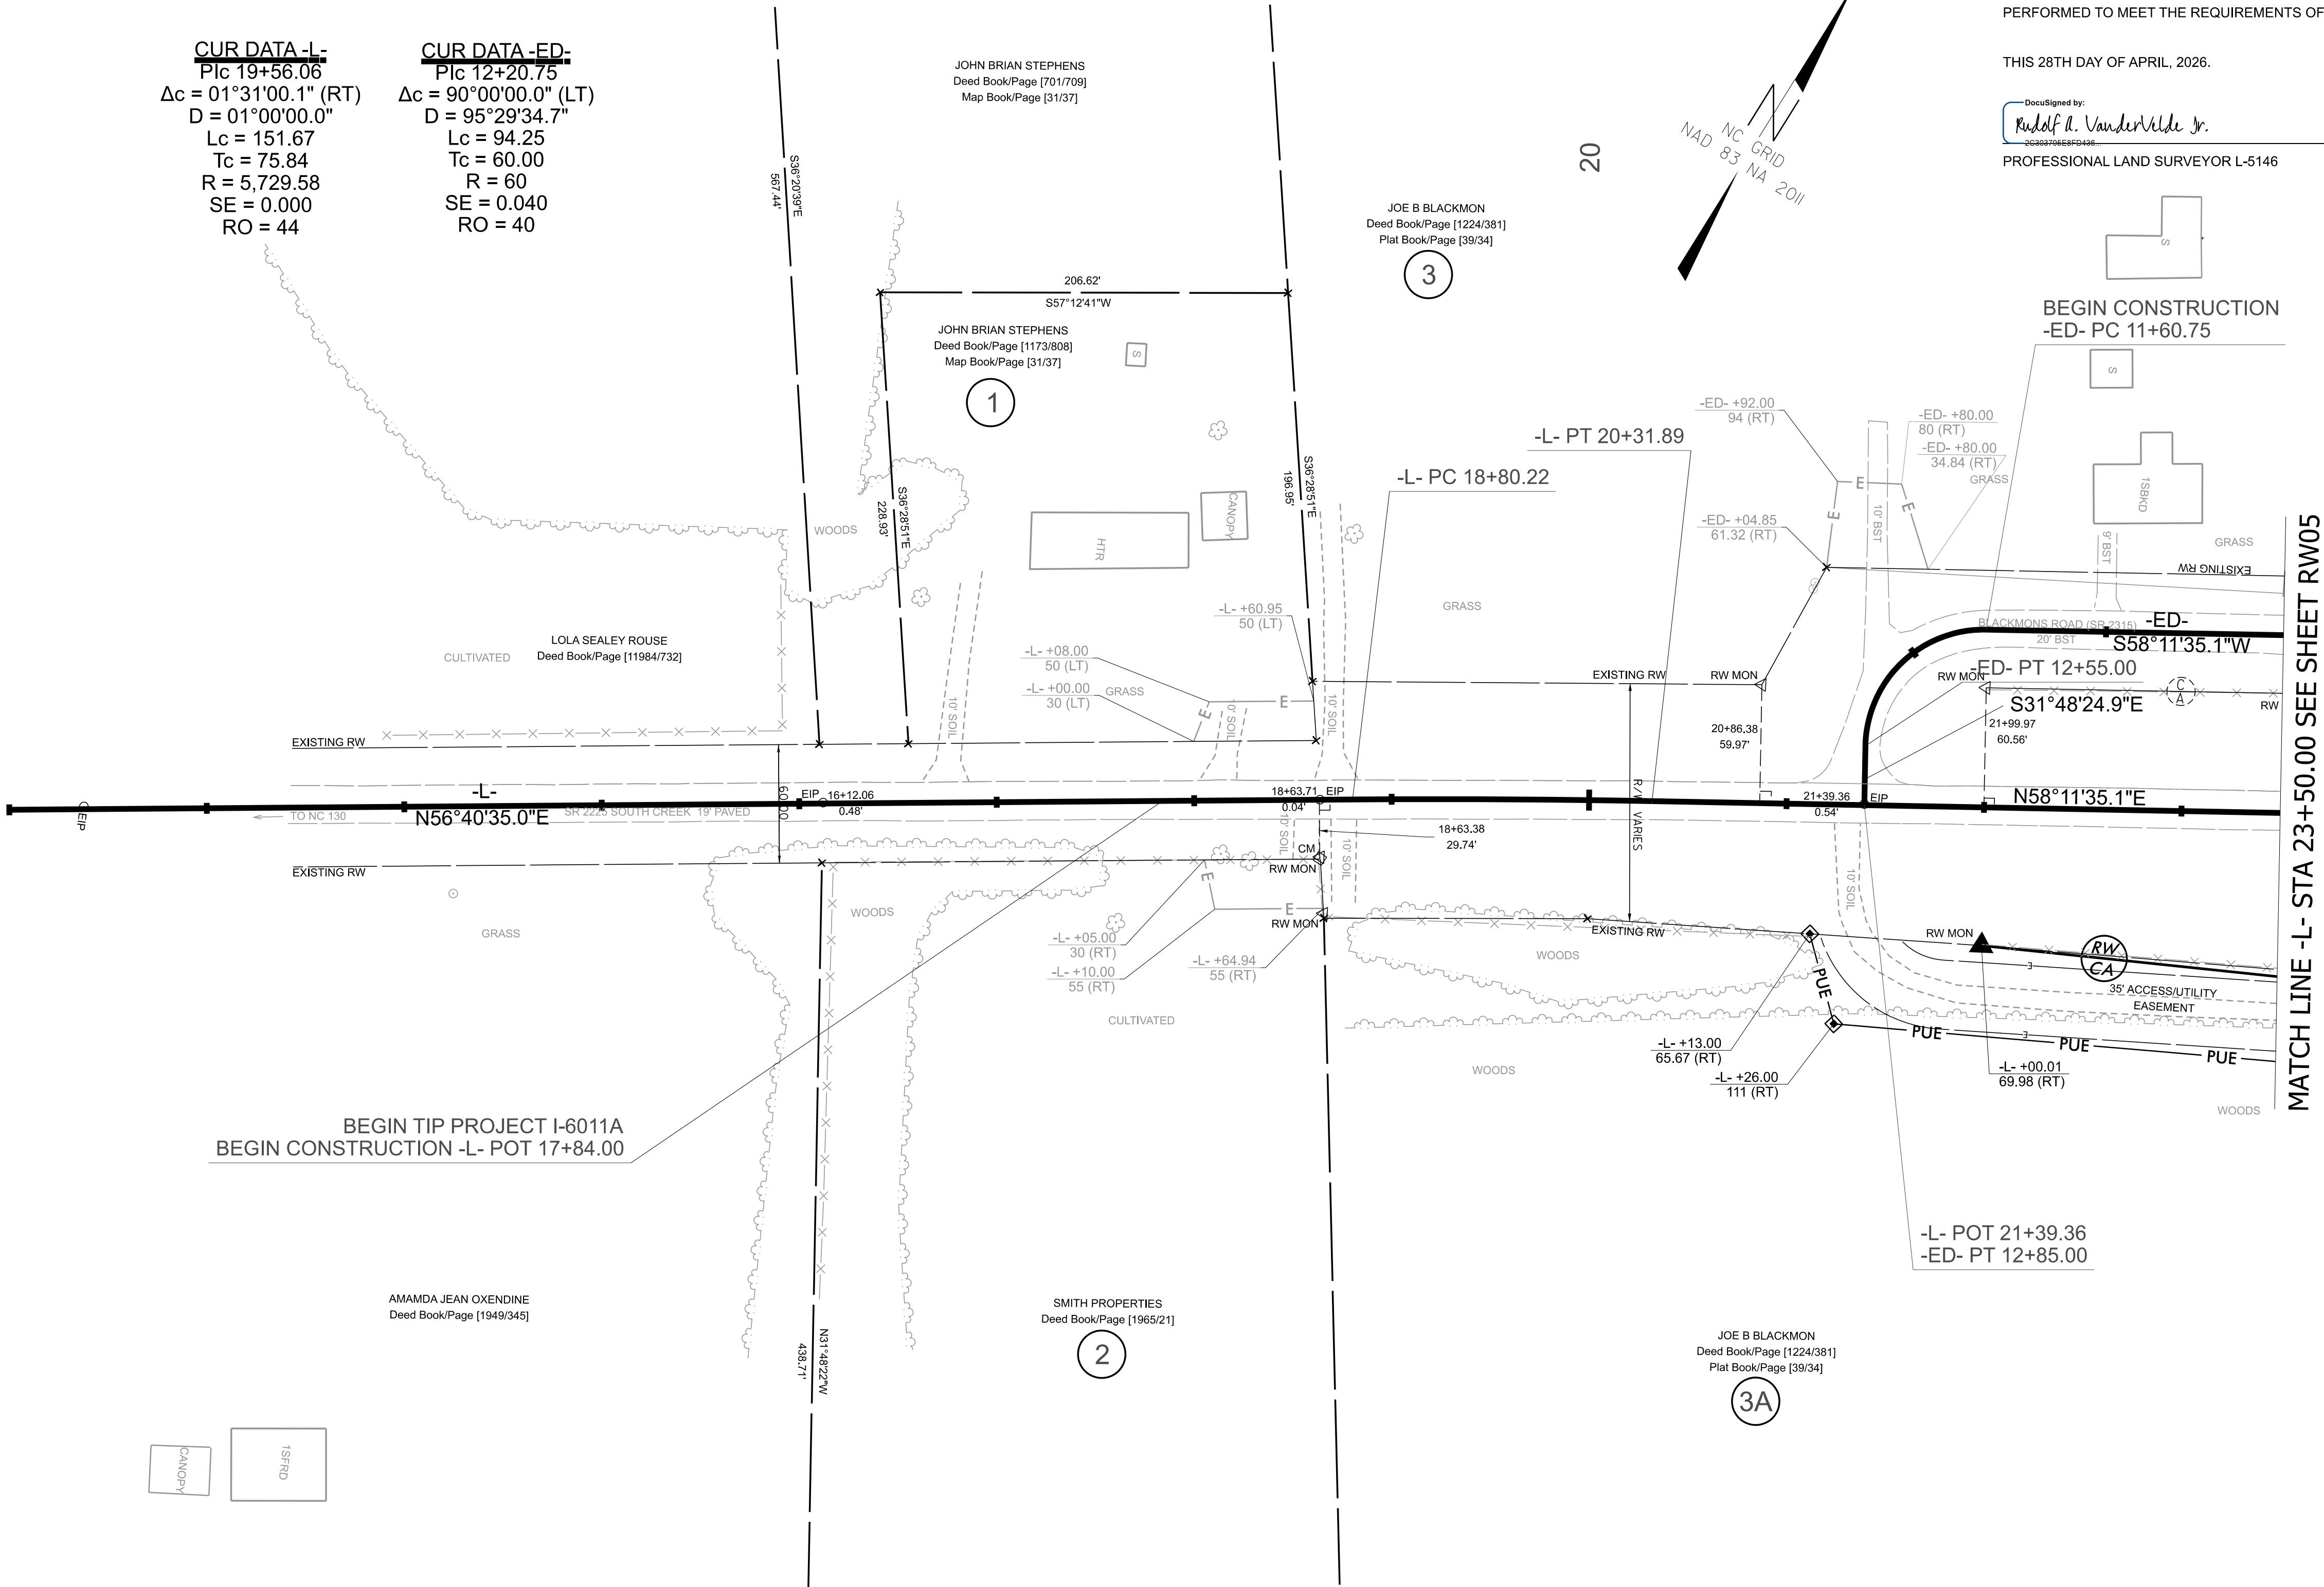

I, RUDOLF A. VANDERVELDE JR., PLS. CERTIFY THAT THE RIGHT OF WAY AND PERMANENT EASEMENT MONUMENTATION FOR THIS PROJECT SHOWN HEREIN WAS COMPLETED UNDER MY DIRECT AND RESPONSIBLE CHARGE FROM AN ACTUAL SURVEY MADE UNDER MY SUPERVISION; THAT ALL HORIZONTAL CLOSURES HAD A MINIMUM RATIO OF PRECISION OF 1:10,000 (CLASS A). FIELD WORK WAS PERFORMED FROM MARCH 31, 2026 TO APRIL 1, 2026, AND ALL COORDINATES ARE BASED ON NAD83/NA 2011; THAT THIS SURVEY WAS PERFORMED TO MEET THE REQUIREMENTS OF 21NCAC 56.1600 AS APPLICABLE.

THIS 28TH DAY OF APRIL, 2026.

DocuSigned by:
Rudolf A. Vandervelde Jr.
4/28/2026
PROFESSIONAL LAND SURVEYOR L-5146

I-6011A

R/W04

NORTH CAROLINA
DEPARTMENT
OF TRANSPORTATION

PROFESSIONAL LAND
SURVEYOR

DOCUMENT NOT CONSIDERED
FINAL UNLESS ALL SIGNATURES
ARE COMPLETED

2024 STANDARD
SPECIFICATIONS

TIP PROJECT: I-6011A

County: Robeson

PREPARED FOR


LOCATION AND
SURVEYS UNIT

PREPARED BY

WITHERSRAVENEL, INC
115 MACKENAN DR
CARY NC 27511
OFFICE #: 919-469-3340
LICENSE #: F-1479

NOTES:
1. IF FURTHER INFORMATION REGARDING PROJECT CONTROL IS NEEDED, PLEASE CONTACT THE LOCATION AND SURVEYS UNIT.



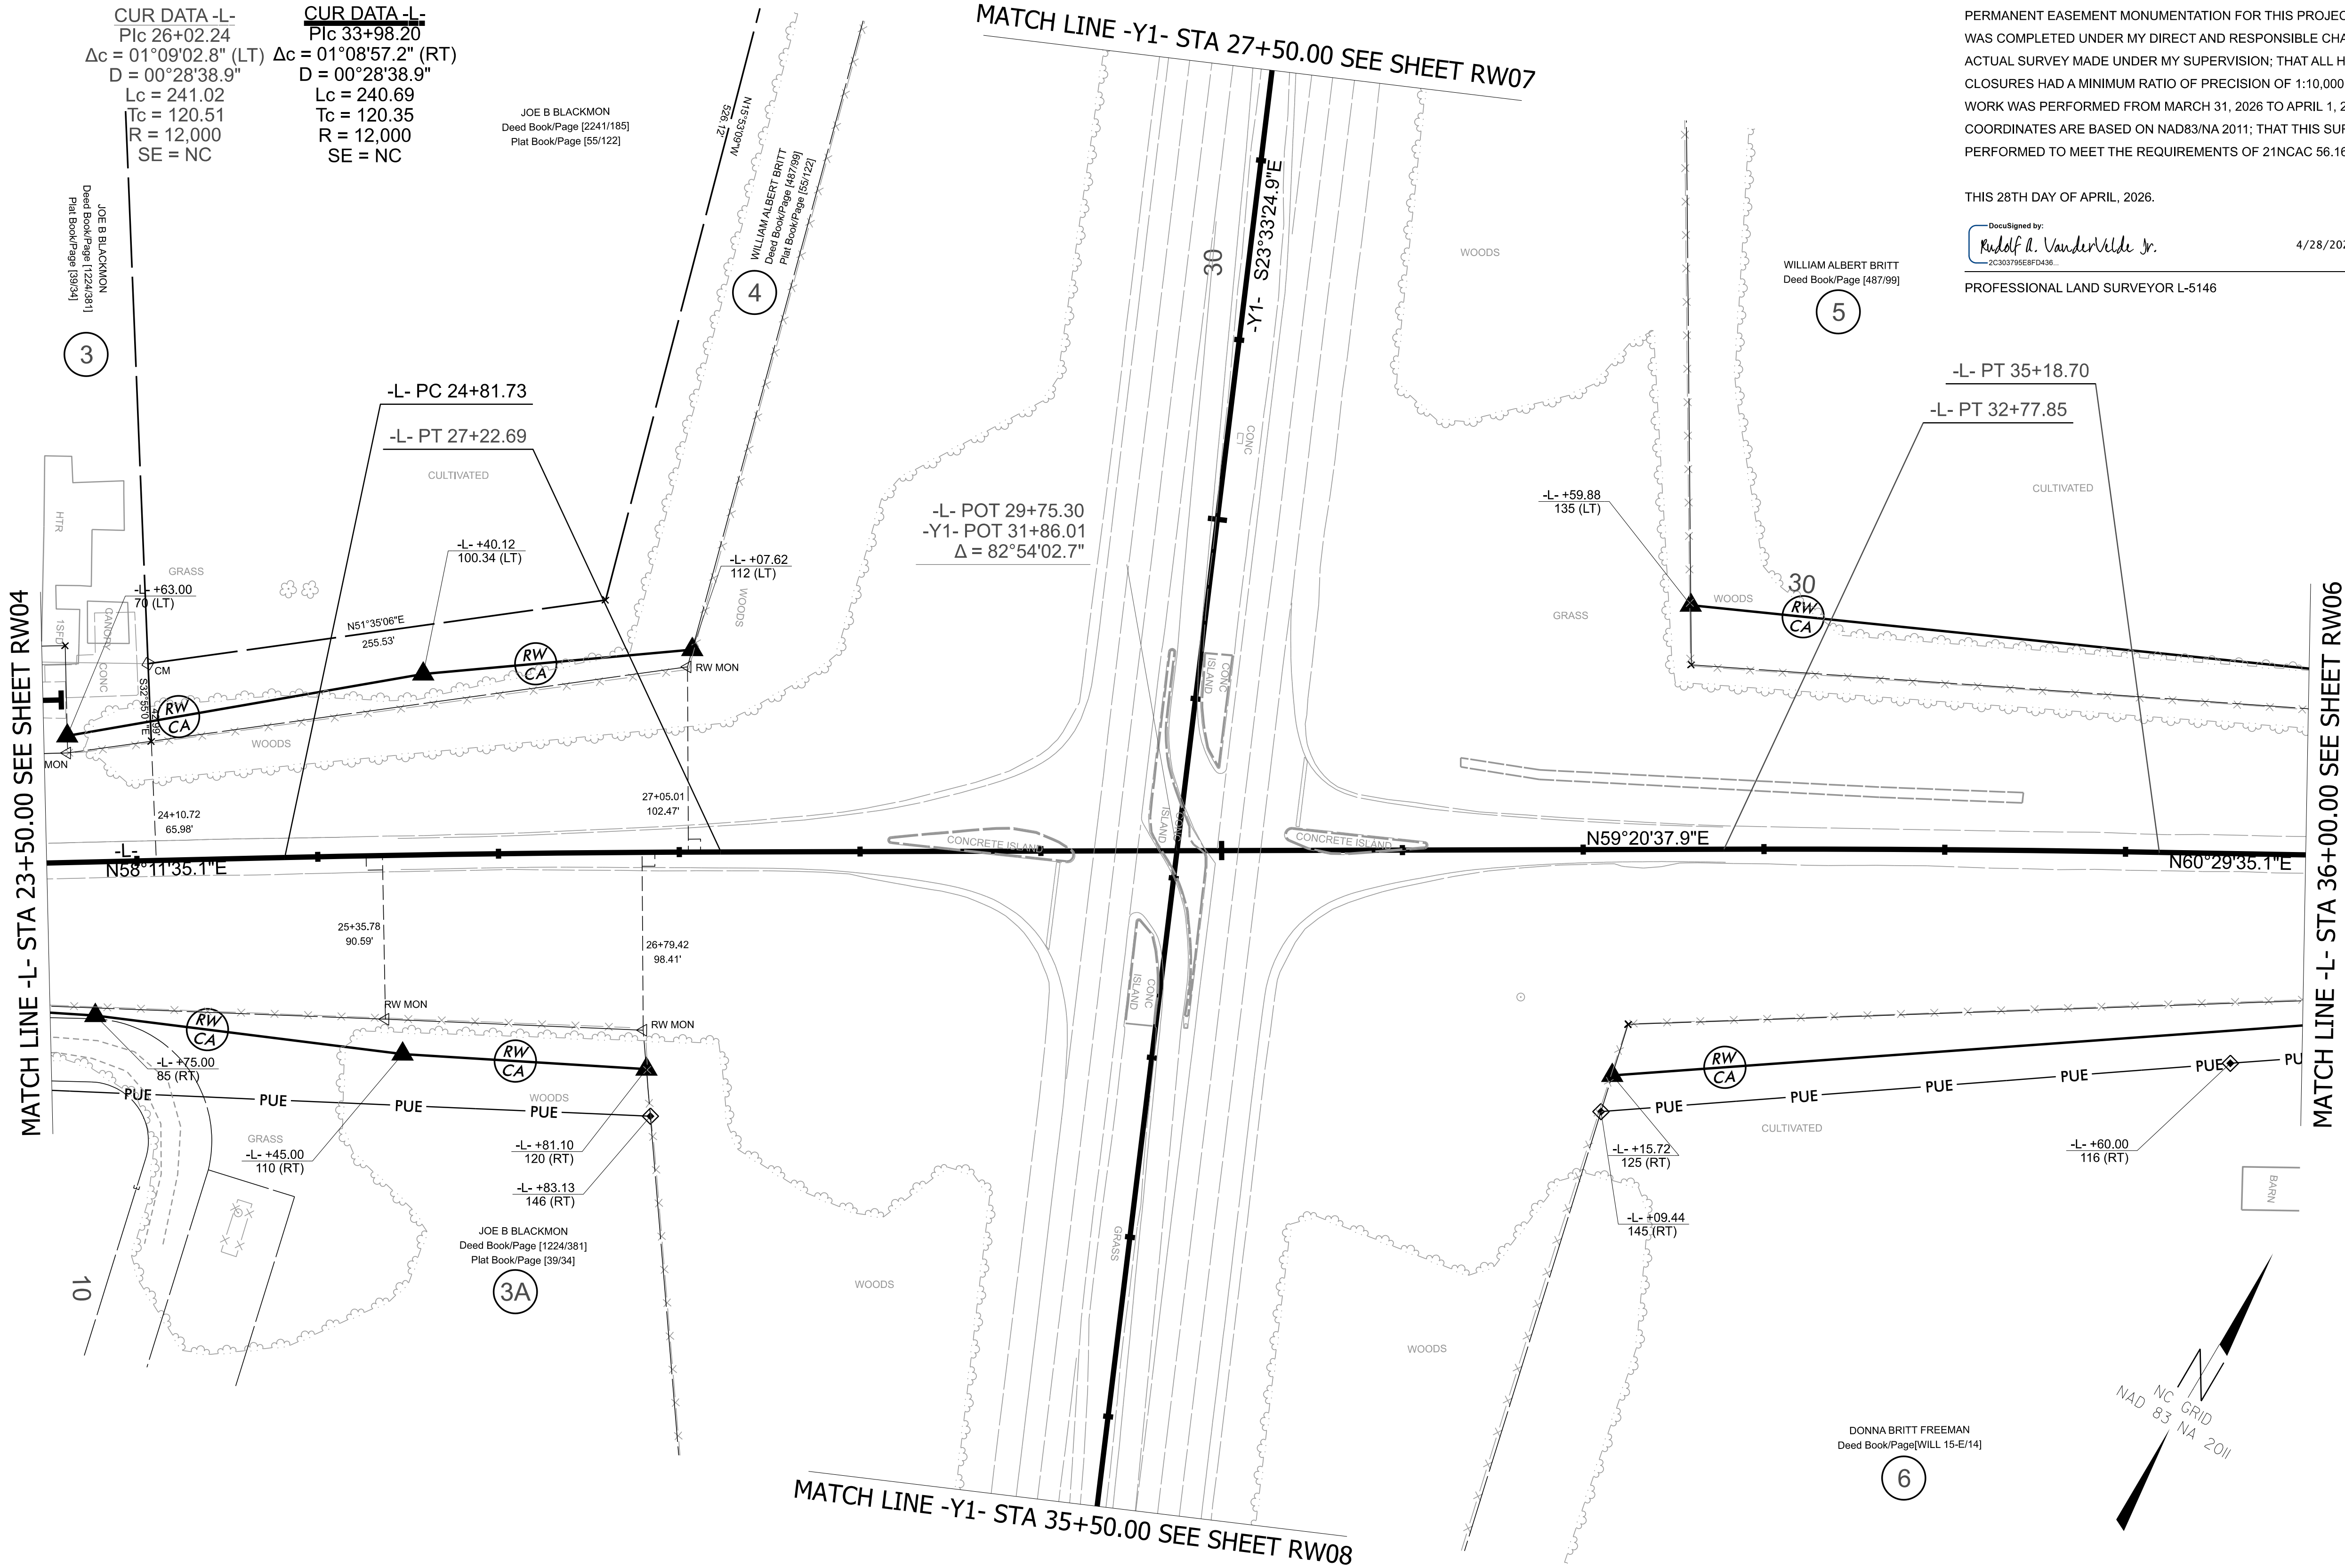

CUR DATA -L-
Plc 26+02.24
 $\Delta c = 01^{\circ}09'02.8''$ (LT) $\Delta c = 01^{\circ}08'57.2''$ (RT)
D = $00^{\circ}28'38.9''$
Lc = 241.02
Tc = 120.51
R = 12,000
SE = NC

CUR DATA -L-
Plc 33+98.20
 $\Delta c = 01^{\circ}08'57.2''$ (RT)
D = $00^{\circ}28'38.9''$
Lc = 240.69
Tc = 120.35
R = 12,000
SE = NC

JOE B BLACKMON
Deed Book/Page [2241/185]
Plat Book/Page [55/122]

JOE B BLACKMON
Deed Book/Page [1224/381]
Plat Book/Page [39/34]

WILLIAM ALBERT BRITT
Deed Book/Page [487/99]
Plat Book/Page [55/122]

WILLIAM ALBERT BRITT
Deed Book/Page [487/99]

DONNA BRITT FREEMAN
Deed Book/Page [WILL 15-E/14]

I, RUDOLF A. VANDERVELDE JR., PLS, CERTIFY THAT THE RIGHT OF WAY AND PERMANENT EASEMENT MONUMENTATION FOR THIS PROJECT SHOWN HEREIN WAS COMPLETED UNDER MY DIRECT AND RESPONSIBLE CHARGE FROM AN ACTUAL SURVEY MADE UNDER MY SUPERVISION; THAT ALL HORIZONTAL CLOSURES HAD A MINIMUM RATIO OF PRECISION OF 1:10,000 (CLASS A). FIELD WORK WAS PERFORMED FROM MARCH 31, 2026 TO APRIL 1, 2026, AND ALL COORDINATES ARE BASED ON NAD83/NA 2011; THAT THIS SURVEY WAS PERFORMED TO MEET THE REQUIREMENTS OF 21NCAC 56.1600 AS APPLICABLE.

THIS 28TH DAY OF APRIL, 2026.

DocuSigned by:
Rudolf A. Vandervelde Jr.
2C303795E8FD436..

4/28/2026

PROFESSIONAL LAND SURVEYOR L-5146

I-6011A

R/W 05

NORTH CAROLINA
DEPARTMENT
OF TRANSPORTATION

PROFESSIONAL LAND
SURVEYOR

DOCUMENT NOT CONSIDERED
FINAL UNLESS ALL SIGNATURES
ARE COMPLETED

2024 STANDARD
SPECIFICATIONS

TIP PROJECT: I-6011A

County: Robeson


PREPARED FOR

LOCATION AND
SURVEYS UNIT

PREPARED BY

WITHERSRAVENEL, INC
115 MACKENAN DR
CARY NC 27511
OFFICE #: 919-469-3340
LICENSE #: F-1479

NOTES:
1. IF FURTHER INFORMATION REGARDING PROJECT CONTROL IS NEEDED, PLEASE CONTACT THE LOCATION AND SURVEYS UNIT.

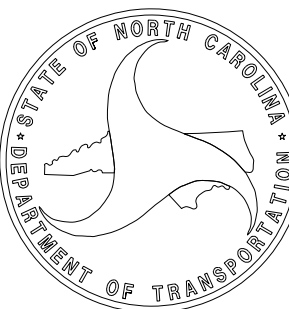PROFESSIONAL LAND
SURVEYOR

DOCUMENT NOT CONSIDERED
FINAL UNLESS ALL SIGNATURES
ARE COMPLETED

2024 STANDARD
SPECIFICATIONS

I, RUDOLF A. VANDERVELDE JR., PLS. CERTIFY THAT THE RIGHT OF WAY AND PERMANENT EASEMENT MONUMENTATION FOR THIS PROJECT SHOWN HEREIN WAS COMPLETED UNDER MY DIRECT AND RESPONSIBLE CHARGE FROM AN ACTUAL SURVEY MADE UNDER MY SUPERVISION; THAT ALL HORIZONTAL CLOSURES HAD A MINIMUM RATIO OF PRECISION OF 1:10,000 (CLASS A). FIELD WORK WAS PERFORMED FROM MARCH 31, 2026 TO APRIL 1, 2026, AND ALL COORDINATES ARE BASED ON NAD83/NA 2011; THAT THIS SURVEY WAS PERFORMED TO MEET THE REQUIREMENTS OF 21NCAC 56.1600 AS APPLICABLE



THIS 24TH DAY OF APRIL, 2026.

DocuSigned by:
Rudolf A. VanderVelde Jr.


4/24/2026

PROFESSIONAL LAND SURVEYOR L-5146

WILLIAM ALBERT BRITT
Deed Book/Page [487/99]

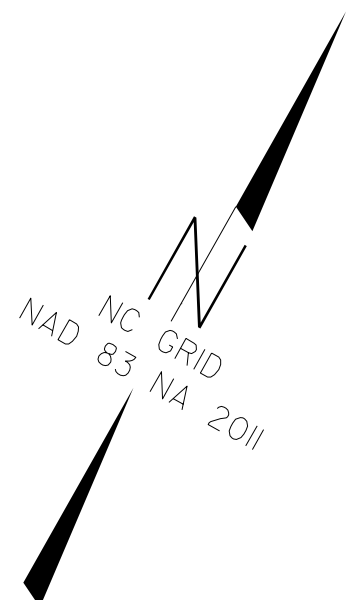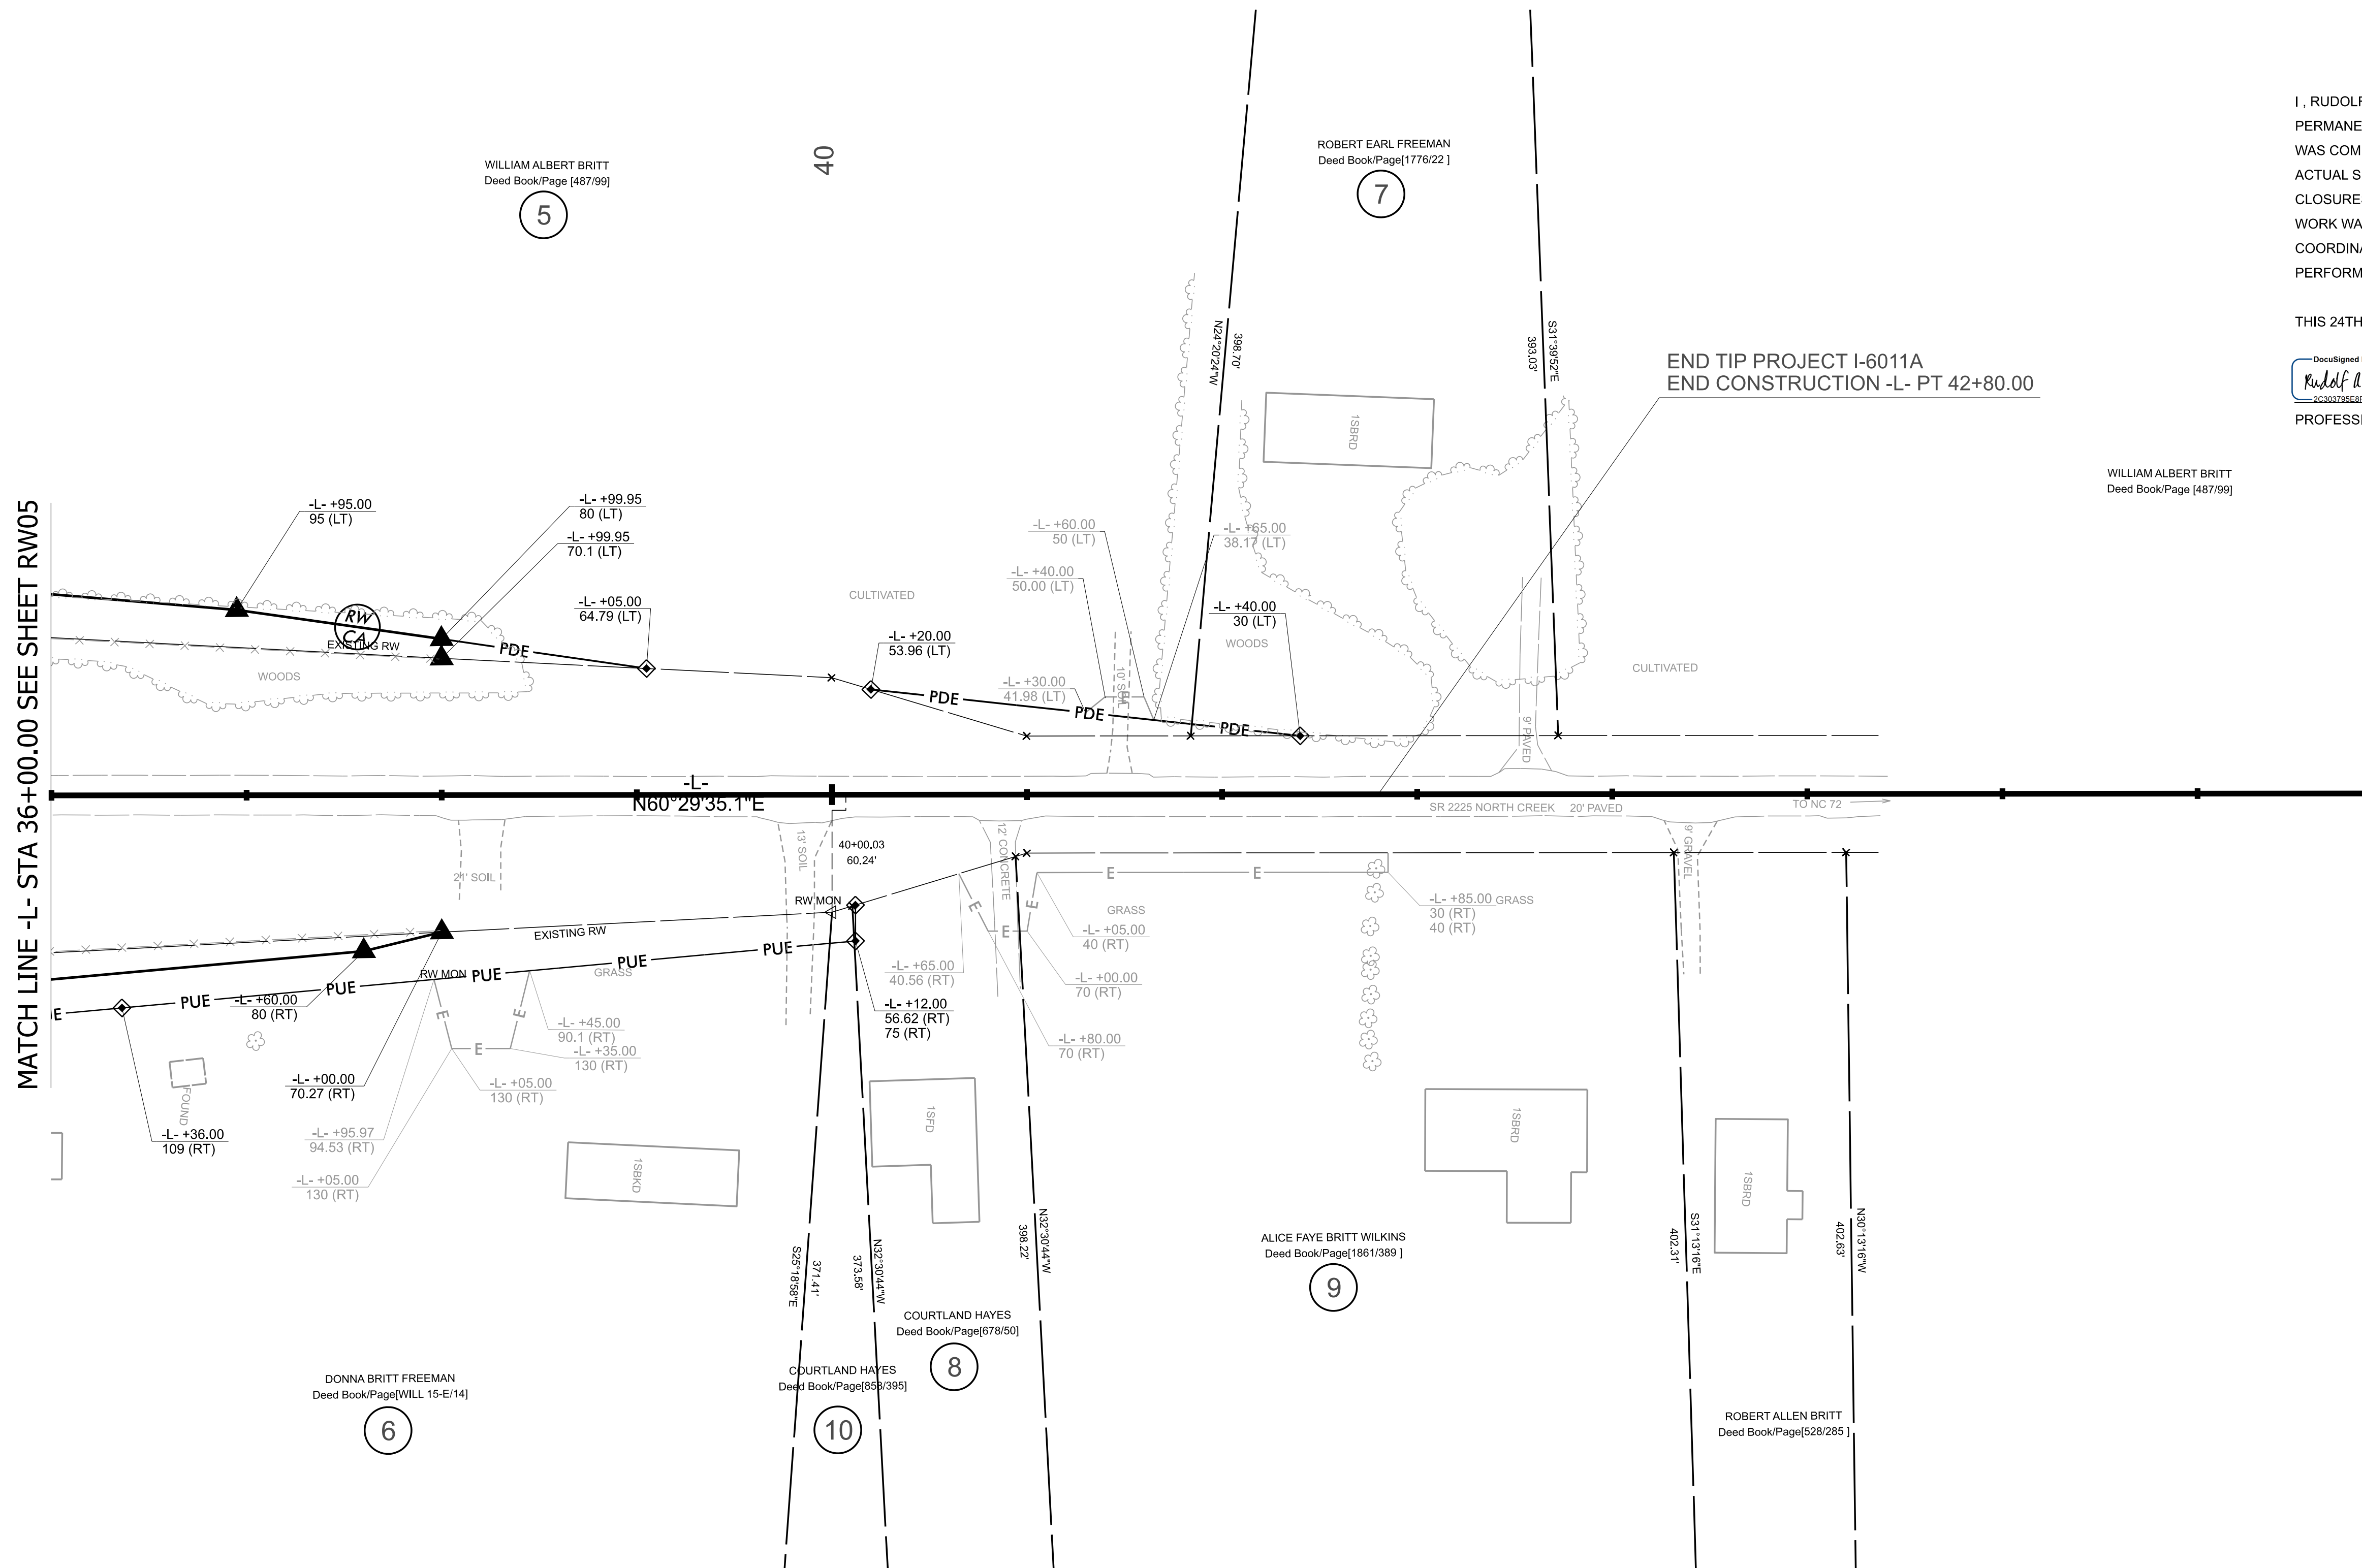


A diagram of a bridge structure. On the left, a 25-foot approach is shown with a series of vertical lines representing piers. This is followed by a 50-foot main span, which is a trapezoidal shape representing the bridge deck. The total length of the bridge is 100 feet.

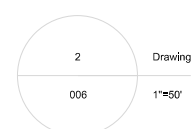

NOTES:

1. IF FURTHER INFORMATION REGARDING PROJECT CONTROL
IS NEEDED, PLEASE CONTACT THE LOCATION AND SURVEYS UNIT.


PREPARED FOR

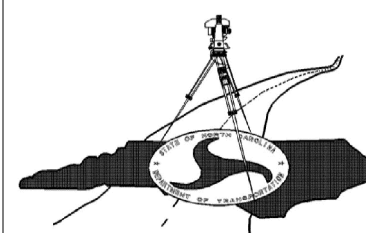LOCATION AND
SURVEYS UNIT

PREPARED BY

WITHERSRAVENEL, INC
115 MACKENAN DR
CARY NC 27511

OFFICE #: 919-469-3340
LICENSE #: F-1479

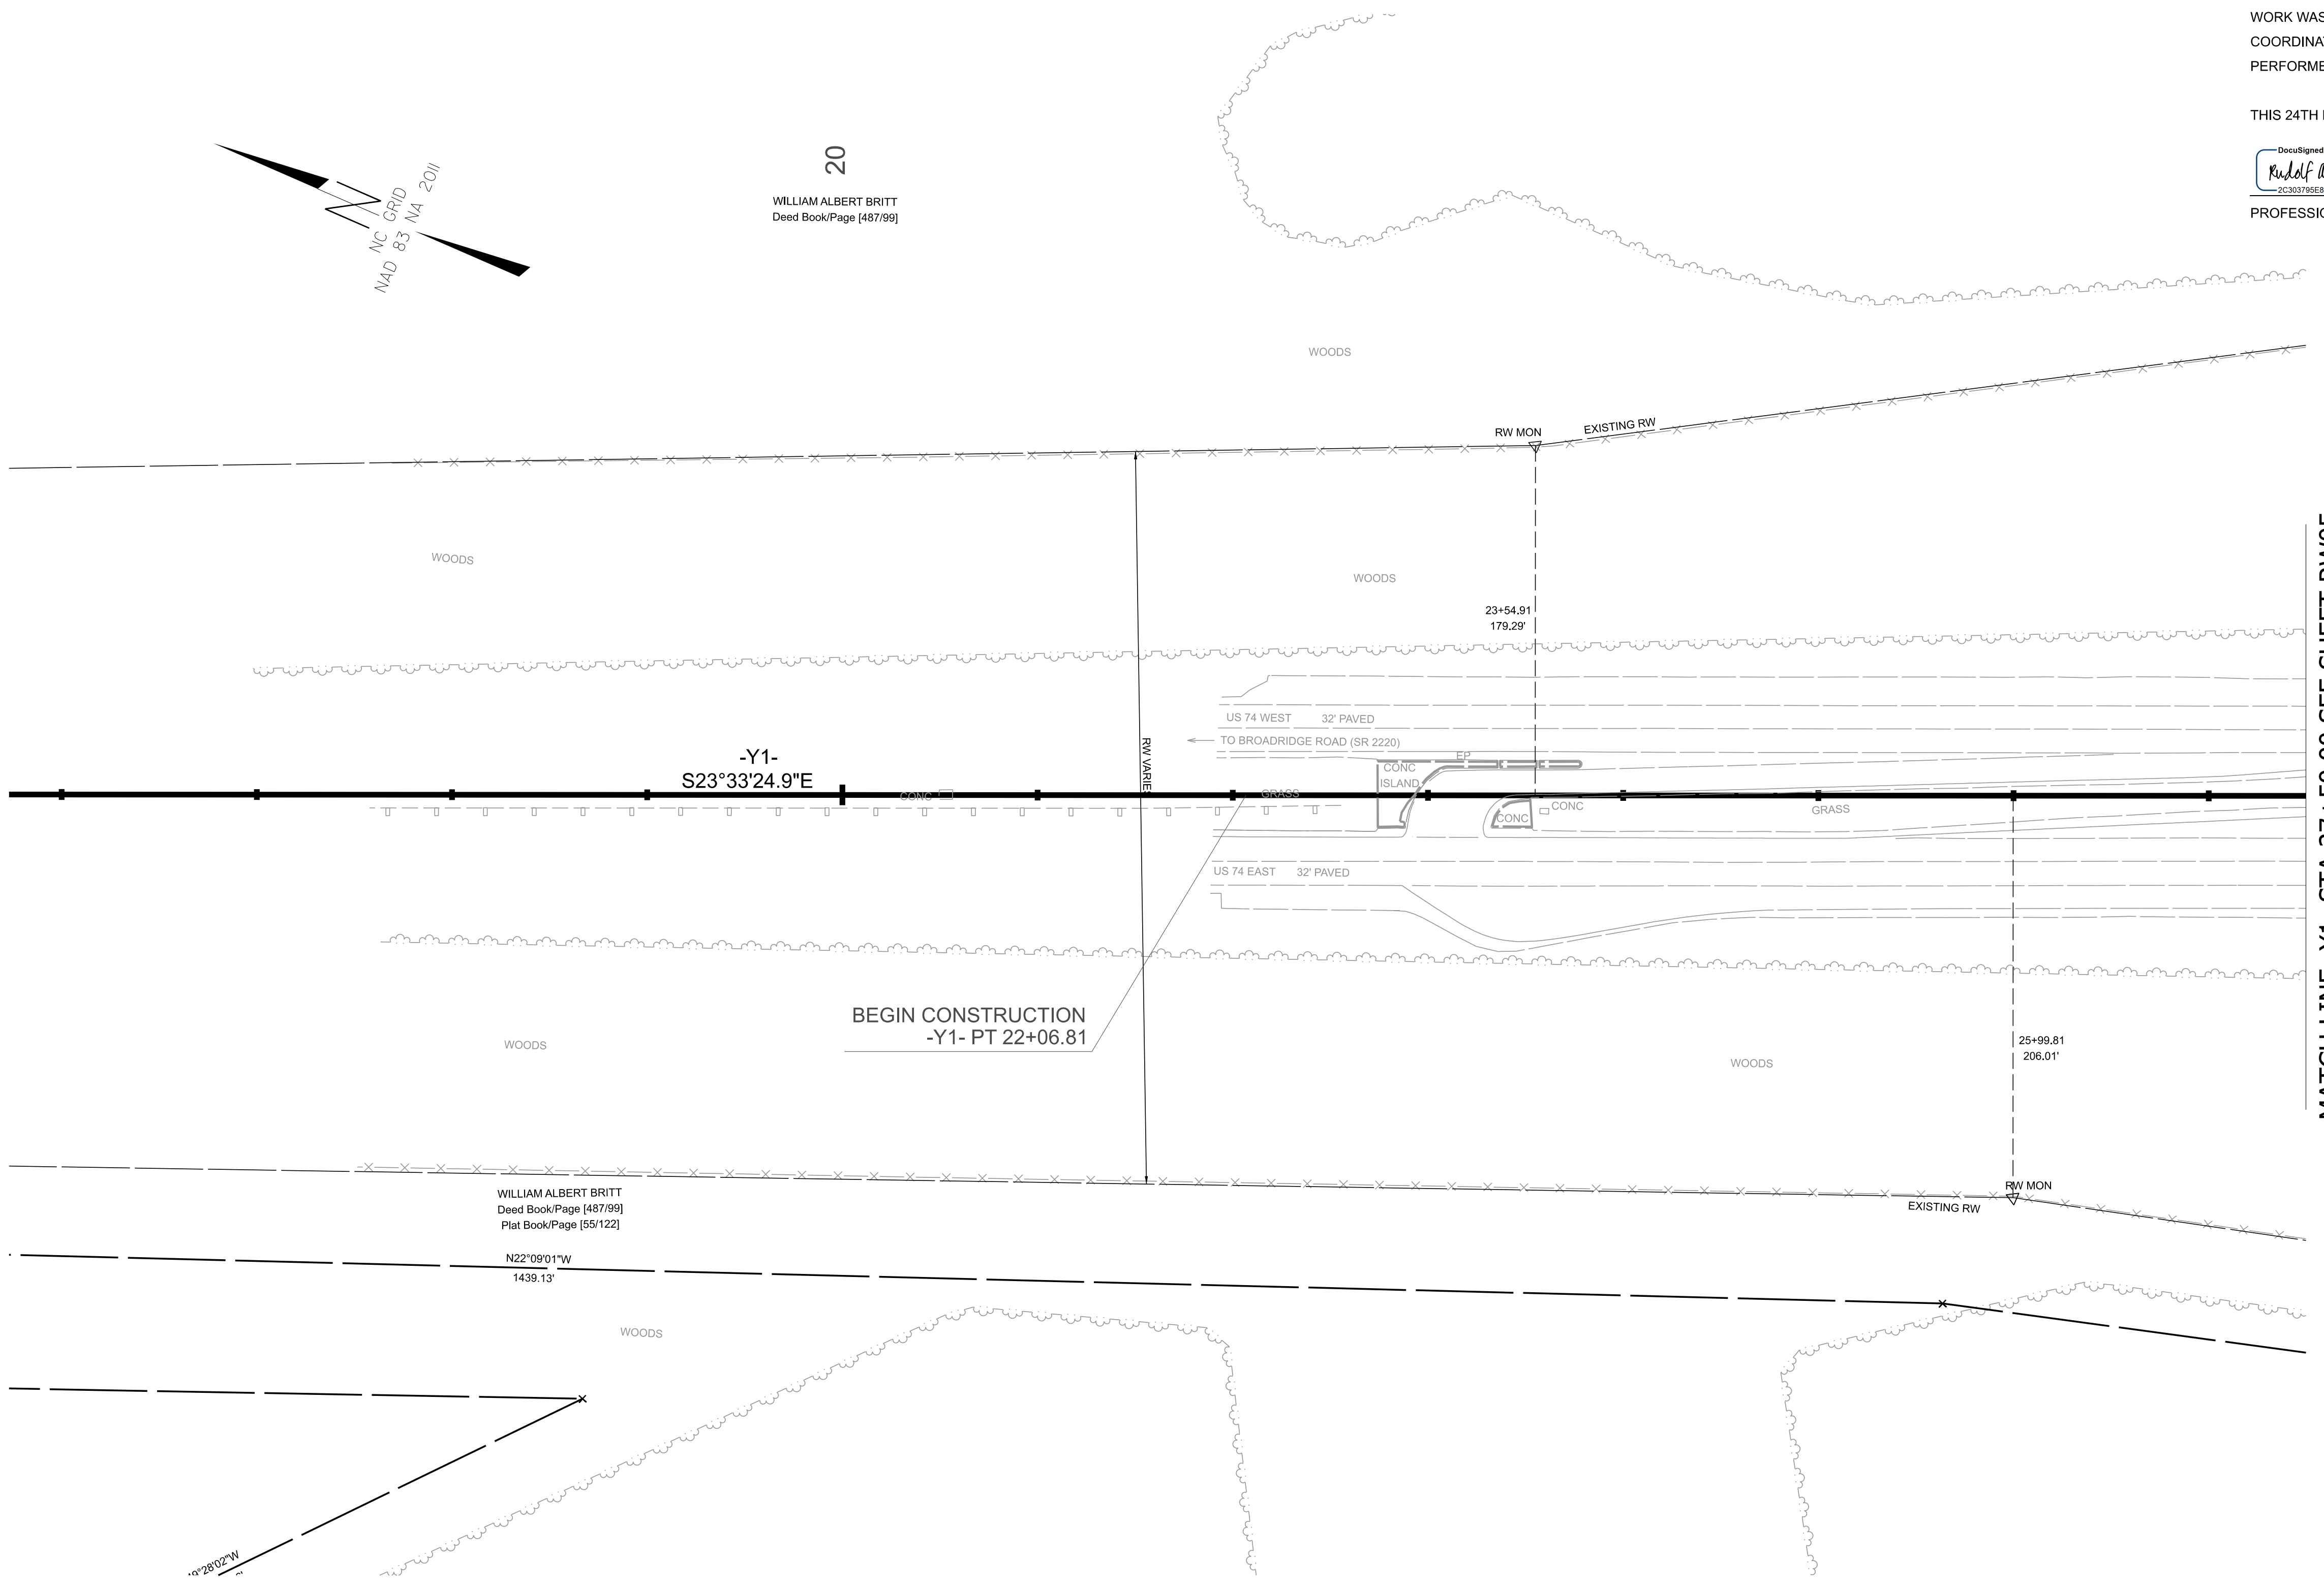

I, RUDOLF A. VANDERVELDE JR., PLS, CERTIFY THAT THE RIGHT OF WAY AND PERMANENT EASEMENT MONUMENTATION FOR THIS PROJECT SHOWN HEREIN WAS COMPLETED UNDER MY DIRECT AND RESPONSIBLE CHARGE FROM AN ACTUAL SURVEY MADE UNDER MY SUPERVISION; THAT ALL HORIZONTAL CLOSURES HAD A MINIMUM RATIO OF PRECISION OF 1:10,000 (CLASS A). FIELD WORK WAS PERFORMED FROM MARCH 31, 2026 TO APRIL 1, 2026, AND ALL COORDINATES ARE BASED ON NAD83/NA 2011; THAT THIS SURVEY WAS PERFORMED TO MEET THE REQUIREMENTS OF 21NCAC 56.1600 AS APPLICABLE.

THIS 24TH DAY OF APRIL, 2026.

DocuSigned by:
Rudolf A. Vandervelde Jr.
2C303765E8FD436

4/24/2026

PROFESSIONAL LAND SURVEYOR L-5146

I-6011A

R/W07

NORTH CAROLINA
DEPARTMENT
OF TRANSPORTATION

PROFESSIONAL LAND
SURVEYOR

DOCUMENT NOT CONSIDERED
FINAL UNLESS ALL SIGNATURES
ARE COMPLETED

2024 STANDARD
SPECIFICATIONS

TIP PROJECT: I-6011A

County: Robeson

PREPARED FOR


LOCATION AND
SURVEYS UNIT

PREPARED BY

WITHERSRAVENEL, INC
115 MACKENAN DR
CARY NC 27511
OFFICE #: 919-469-3340
LICENSE #: F-1479

NOTES:

1. IF FURTHER INFORMATION REGARDING PROJECT CONTROL IS NEEDED, PLEASE CONTACT THE LOCATION AND SURVEYS UNIT.

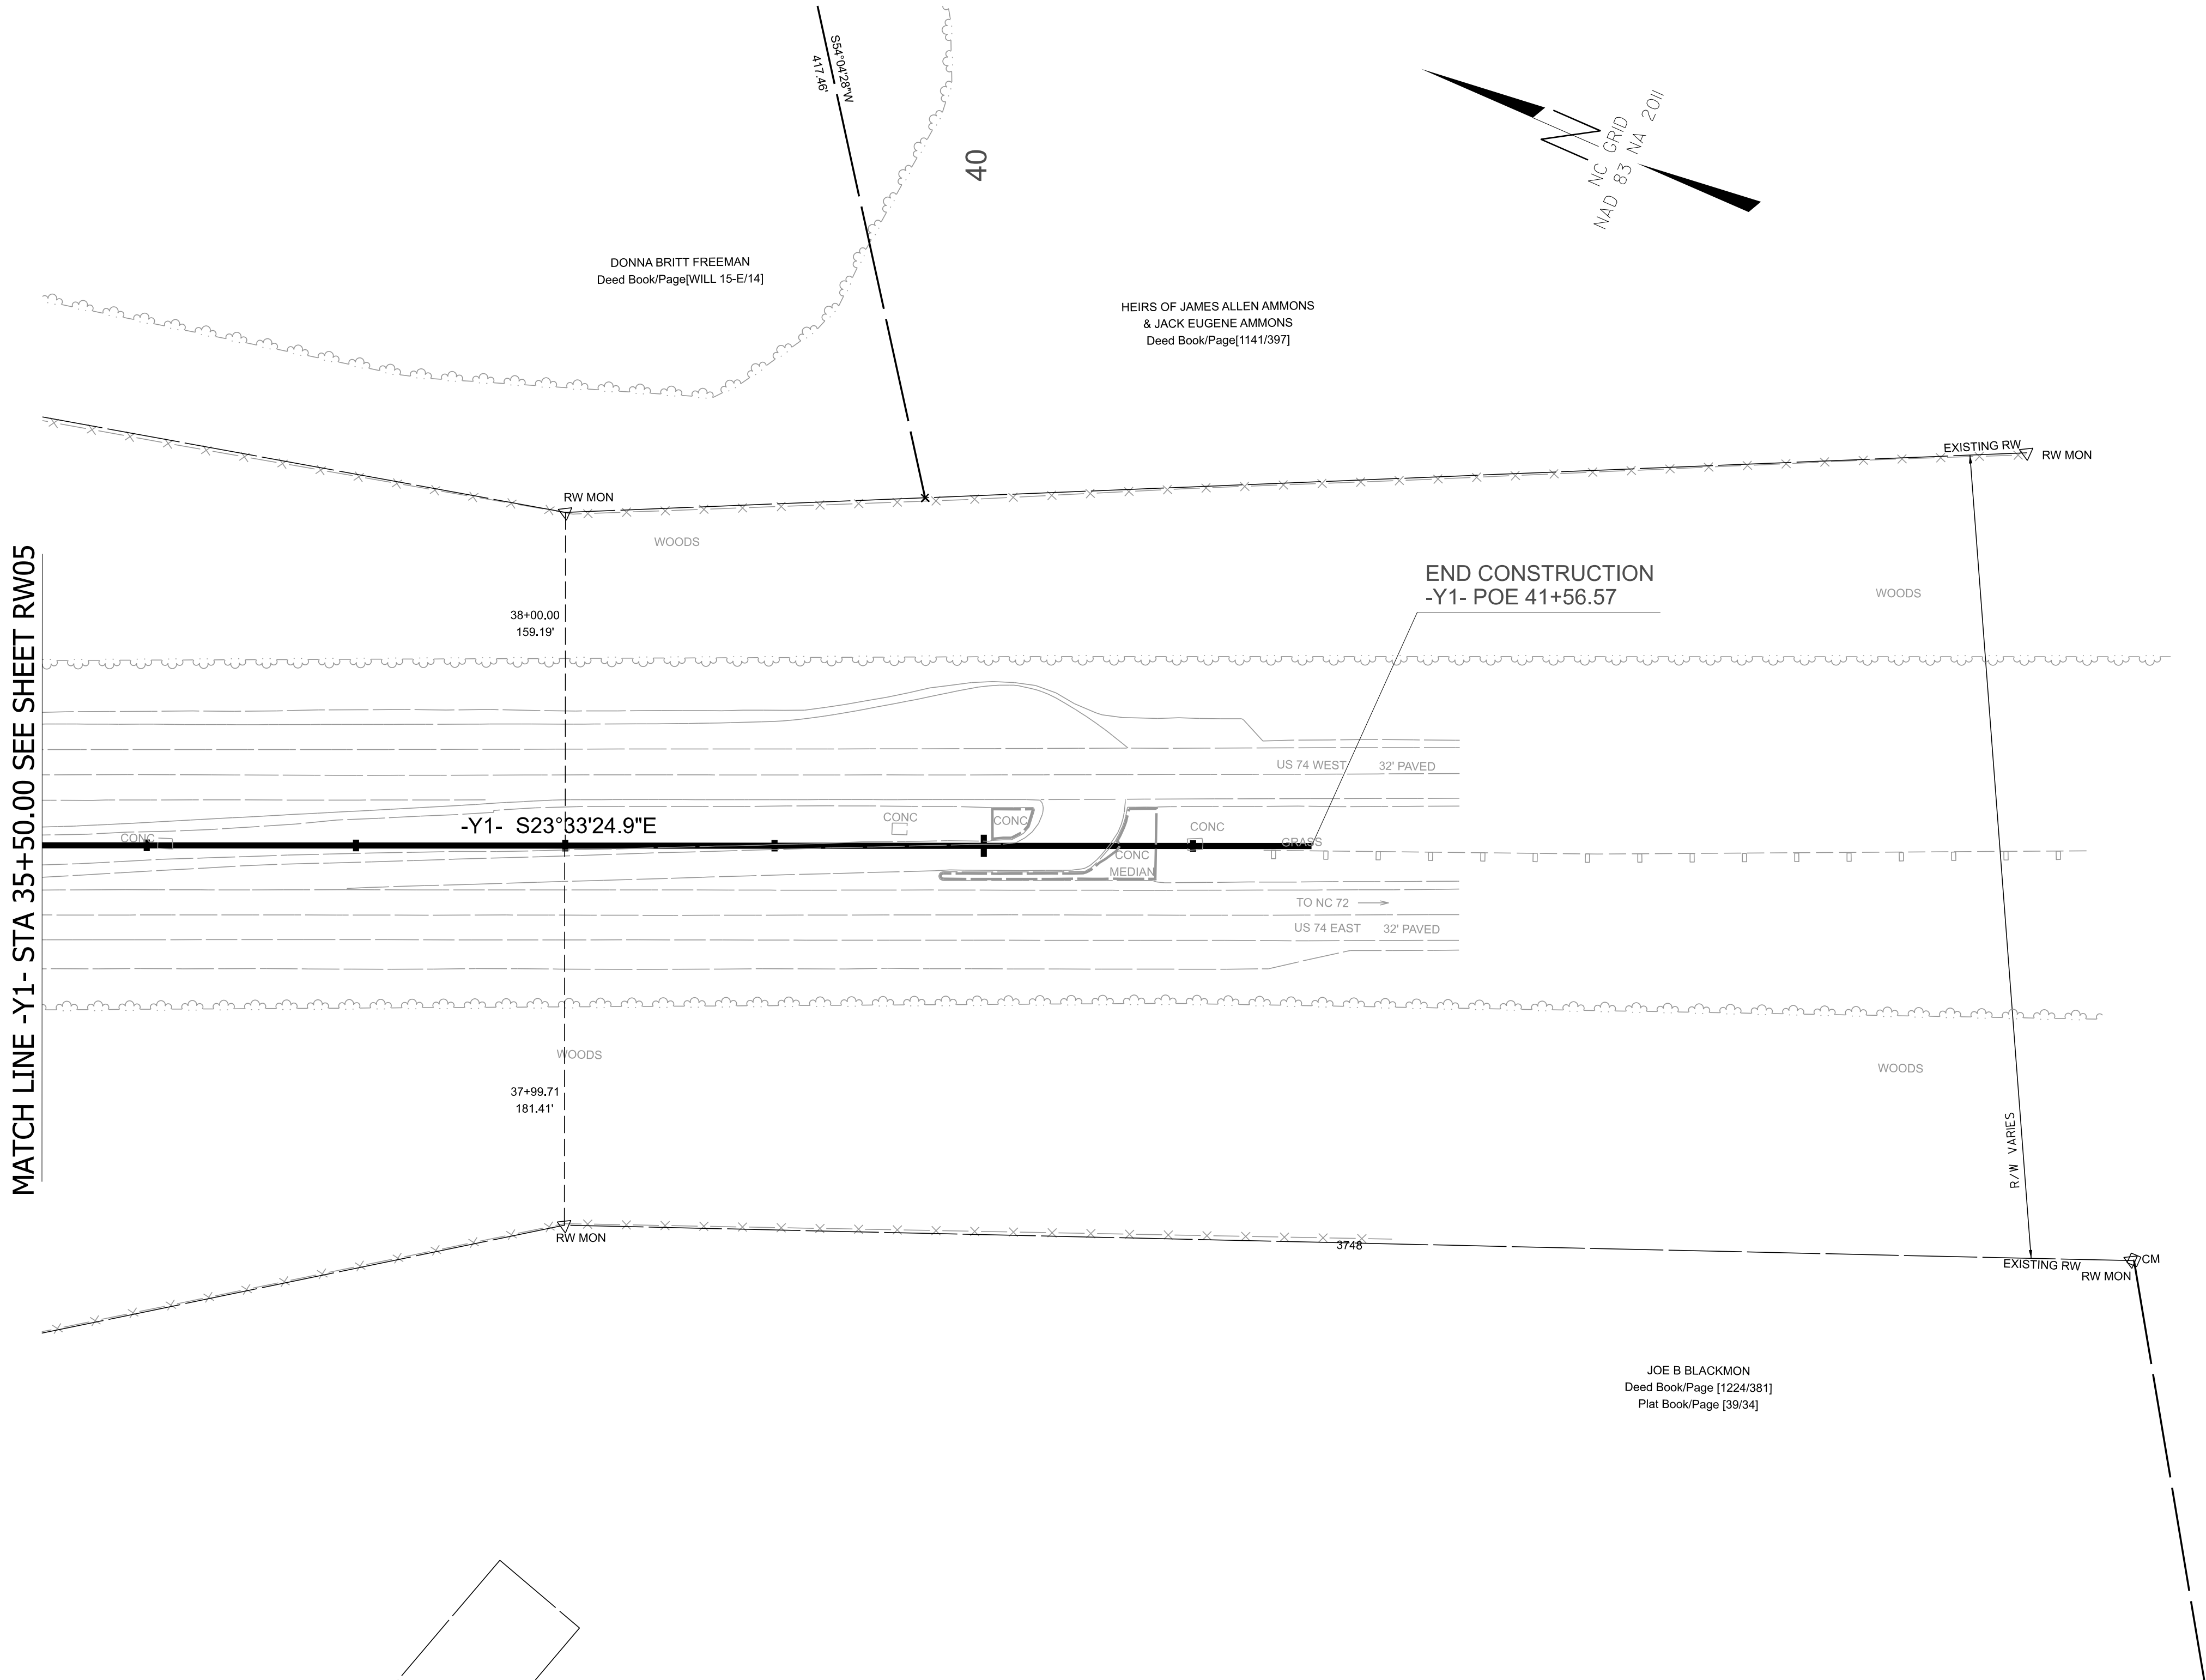

I, RUDOLF A. VANDERVELDE JR., PLS, CERTIFY THAT THE RIGHT OF WAY AND PERMANENT EASEMENT MONUMENTATION FOR THIS PROJECT SHOWN HEREIN WAS COMPLETED UNDER MY DIRECT AND RESPONSIBLE CHARGE FROM AN ACTUAL SURVEY MADE UNDER MY SUPERVISION; THAT ALL HORIZONTAL CLOSURES HAD A MINIMUM RATIO OF PRECISION OF 1:10,000 (CLASS A). FIELD WORK WAS PERFORMED FROM MARCH 31, 2026 TO APRIL 1, 2026, AND ALL COORDINATES ARE BASED ON NAD83/NA 2011; THAT THIS SURVEY WAS PERFORMED TO MEET THE REQUIREMENTS OF 21NCAC 56.1600 AS APPLICABLE.

THIS 24TH DAY OF APRIL, 2026.

DocuSigned by:
Rudolf A. Vandervelde Jr.
2C237B6E9F043E

4/24/2026

PROFESSIONAL LAND SURVEYOR L-5146

I-6011A

R/W08

NORTH CAROLINA
DEPARTMENT
OF TRANSPORTATION

PROFESSIONAL LAND
SURVEYOR

DOCUMENT NOT CONSIDERED
FINAL UNLESS ALL SIGNATURES
ARE COMPLETED

2024 STANDARD
SPECIFICATIONS

TIP PROJECT: I-6011A
County: Robeson

PREPARED FOR

LOCATION AND
SURVEYS UNIT

PREPARED BY

WITHERSRAVENEL, INC
115 MACKENAN DR
CARY NC 27511
OFFICE #: 919-469-3340
LICENSE #: F-1479

NOTES:
1. IF FURTHER INFORMATION REGARDING PROJECT CONTROL IS NEEDED, PLEASE CONTACT THE LOCATION AND SURVEYS UNIT.