

STATE OF NORTH CAROLINA  
DEPARTMENT OF TRANSPORTATION

PAVEMENT MARKING PLAN  
ROBESON COUNTY

LOCATION: US 74 CONVERT AT GRADE  
INTERSECTION OF US 74 AND  
SR 2225 (CREEK ROAD) TO GRADE SEPARATION

ROADWAY STANDARD DRAWING

THE FOLLOWING ROADWAY STANDARDS AS APPEAR IN "ROADWAY STANDARD DRAWINGS" -  
PROJECT SERVICES UNIT - N.C. DEPARTMENT OF TRANSPORTATION - RALEIGH, N.C.,  
DATED JANUARY 2024 ARE APPLICABLE TO THIS PROJECT AND BY REFERENCE HEREBY ARE  
CONSIDERED A PART OF THESE PLANS:

| STD. NO. | TITLE                                                    |
|----------|----------------------------------------------------------|
| 1205.01  | PAVEMENT MARKINGS - LINE TYPES AND OFFSETS               |
| 1205.02  | PAVEMENT MARKINGS - TWO-LANE AND MULTILANE ROADWAYS      |
| 1205.04  | PAVEMENT MARKINGS - INTERSECTIONS                        |
| 1205.12  | PAVEMENT MARKINGS - BRIDGES                              |
| 1250.01  | RAISED PAVEMENT MARKERS - INSTALLATION SPACING           |
| 1251.01  | RAISED PAVEMENT MARKERS - PERMANENT AND TEMPORARY        |
| 1261.01  | GUARDRAIL AND BARRIER DELINEATORS - INSTALLATION SPACING |
| 1261.02  | GUARDRAIL AND BARRIER DELINEATORS - TYPES AND MOUNTING   |
| 1262.01  | GUARDRAIL END DELINEATION                                |
| 1264.01  | OBJECT MARKERS - TYPES                                   |
| 1264.02  | OBJECT MARKERS - INSTALLATION                            |

INDEX

| SHEET NO.           | DESCRIPTION                                       |
|---------------------|---------------------------------------------------|
| PMP-1               | PAVEMENT MARKING PLAN TITLE AND<br>SCHEDULE SHEET |
| PMP-2               | FINAL PAVEMENT MARKING SCHEDULE                   |
| PMP-3 THRU<br>PMP-7 | PAVEMENT MARKING DETAILS                          |

PLAN REVIEWED BY: N.C.D.O.T. SIGNING AND DELINEATION UNIT

MITCH EATON, P.E. SIGNING & DELINEATION REGIONAL ENGINEER  
DERRICK BEARD SIGNING & DELINEATION PROJECT DESIGN ENGINEER

GENERAL NOTES

THE FOLLOWING GENERAL NOTES APPLY AT ALL TIMES FOR THE DURATION OF  
THE CONSTRUCTION PROJECT, EXCEPT WHEN OTHERWISE NOTED IN THE PLAN,  
OR DIRECTED BY THE ENGINEER.

A) INSTALL PAVEMENT MARKINGS AND PAVEMENT MARKERS ON THE FINAL SURFACE  
AS FOLLOWS:

| ROAD NAME                | MARKING              | MARKER           |
|--------------------------|----------------------|------------------|
| -L- (SR 2225 CREEK ROAD) | THERMOPLASTIC        | PERMANENT RAISED |
| ALL BRIDGE DECKS         | COLD APPLIED PLASTIC | PERMANENT RAISED |
| -Y1- (US 74)             | THERMOPLASTIC        | NONE             |

B) TIE PROPOSED PAVEMENT MARKING LINES TO EXISTING PAVEMENT MARKING LINES.

C) REMOVE/REPLACE ANY CONFLICTING/DAMAGED PAVEMENT MARKINGS AND MARKERS.

D) PASSING ZONES WILL BE DETERMINED IN THE FIELD AND MUST BE APPROVED BY  
THE ENGINEER.

E) REMOVE ALL RESIDUE AND SURFACE LAITANCE BY ACCEPTABLE METHODS ON  
CONCRETE BRIDGE DECKS PRIOR TO PLACING (COLD APPLIED PLASTIC)  
PAVEMENT MARKING MATERIAL.

PLAN PREPARED BY: MOFFATT & NICHOL

ED EDENS, PE PROJECT ENGINEER  
ZITONG LIU, PE PROJECT DESIGN


I-6011A

PMP001


NORTH CAROLINA  
DEPARTMENT OF TRANSPORTATION

Signed by:  
  
APPROVED: 7BED10BCA0B3445...

DATE: 6/18/2026

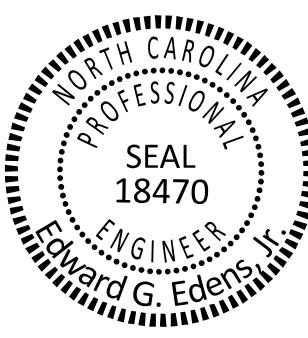SEAL:  


DOCUMENT NOT CONSIDERED FINAL  
UNLESS ALL SIGNATURES COMPLETED

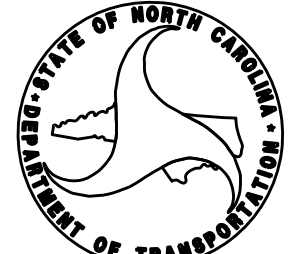

T.I.P.: I-6011A

CONTRACT: C205205

FINAL PAVEMENT MARKING SCHEDULE

| MATERIAL                                 | SYMBOL | DESCRIPTION                                |
|------------------------------------------|--------|--------------------------------------------|
| <u>COLD APPLIED PLASTIC, TYPE I (6")</u> |        |                                            |
|                                          | C20    | WHITE EDGELINE                             |
|                                          | C33    | YELLOW DOUBLE CENTER                       |
| <u>THERMOPLASTIC (6", 90 MILS)</u>       |        |                                            |
|                                          | T20    | WHITE EDGELINE                             |
|                                          | T24    | 2 FT. - 6 FT./SP WHITE MINISKIP            |
|                                          | T30    | YELLOW EDGELINE                            |
|                                          | T31    | YELLOW SINGLE CENTER                       |
|                                          | T32    | 10 FT. YELLOW SKIP                         |
|                                          | T33    | YELLOW DOUBLE CENTER                       |
| <u>PAVEMENT MARKER SYMBOLS</u>           |        |                                            |
|                                          | MA     | PERMANENT RAISED MARKER<br>YELLOW & YELLOW |

LEGEND

GENERAL

-  PROPOSED PAVEMENT
-  EXISTING PAVEMENT
-  NORTH ARROW

PAVEMENT MARKING SYMBOLS

-  PAVEMENT MARKER CRYSTAL/CRYSTAL
-  PAVEMENT MARKER CRYSTAL/RED
-  PAVEMENT MARKER YELLOW/YELLOW

I-6011A

PMP002

NORTH CAROLINA  
DEPARTMENT OF TRANSPORTATION

Signed by:



APPROVED:


7BED10BCA0B3445...

DATE:

6/18/2026

SEAL:

DOCUMENT NOT CONSIDERED FINAL  
UNLESS ALL SIGNATURES COMPLETED

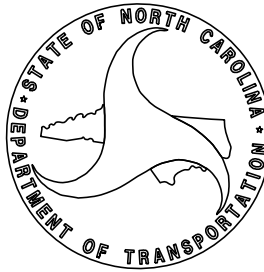

11/14/23

20



BEGIN MARKING TIP PROJECT I-6011A  
-L- STA 17+84 +/-  
TIE TO EXISTING

TYP  
MA T32 T20 T20 T31

-L- (SR 2225 CREEK ROAD)

-L- STA 20+83 +/-

SR 2315 BLACKMONS ROAD

-L- STA 21+83 +/-

-L- STA 21+06 +/-

-L- STA 21+65 +/-

MATCH LINE -L- STA 23+50.00 SEE SHEET 004

I-6011A

PMP003

NORTH CAROLINA  
DEPARTMENT OF TRANSPORTATION

APPROVED:

SEAL

18470

ENGINEER

Edward G. Edens Jr.

DATE:

6/18/2026

SEAL:

SEAL

18470


ENGINEER

Edward G. Edens Jr.

DOCUMENT NOT CONSIDERED FINAL  
UNLESS ALL SIGNATURES COMPLETED


STATE OF NORTH CAROLINA

DEPARTMENT OF TRANSPORTATION

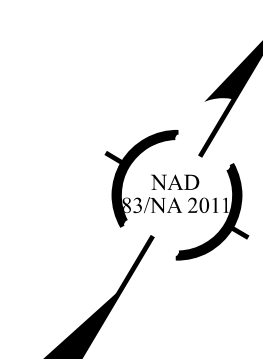

11/14/23

MATCH LINE -L- STA 36+00.00 SEE SHEET 004

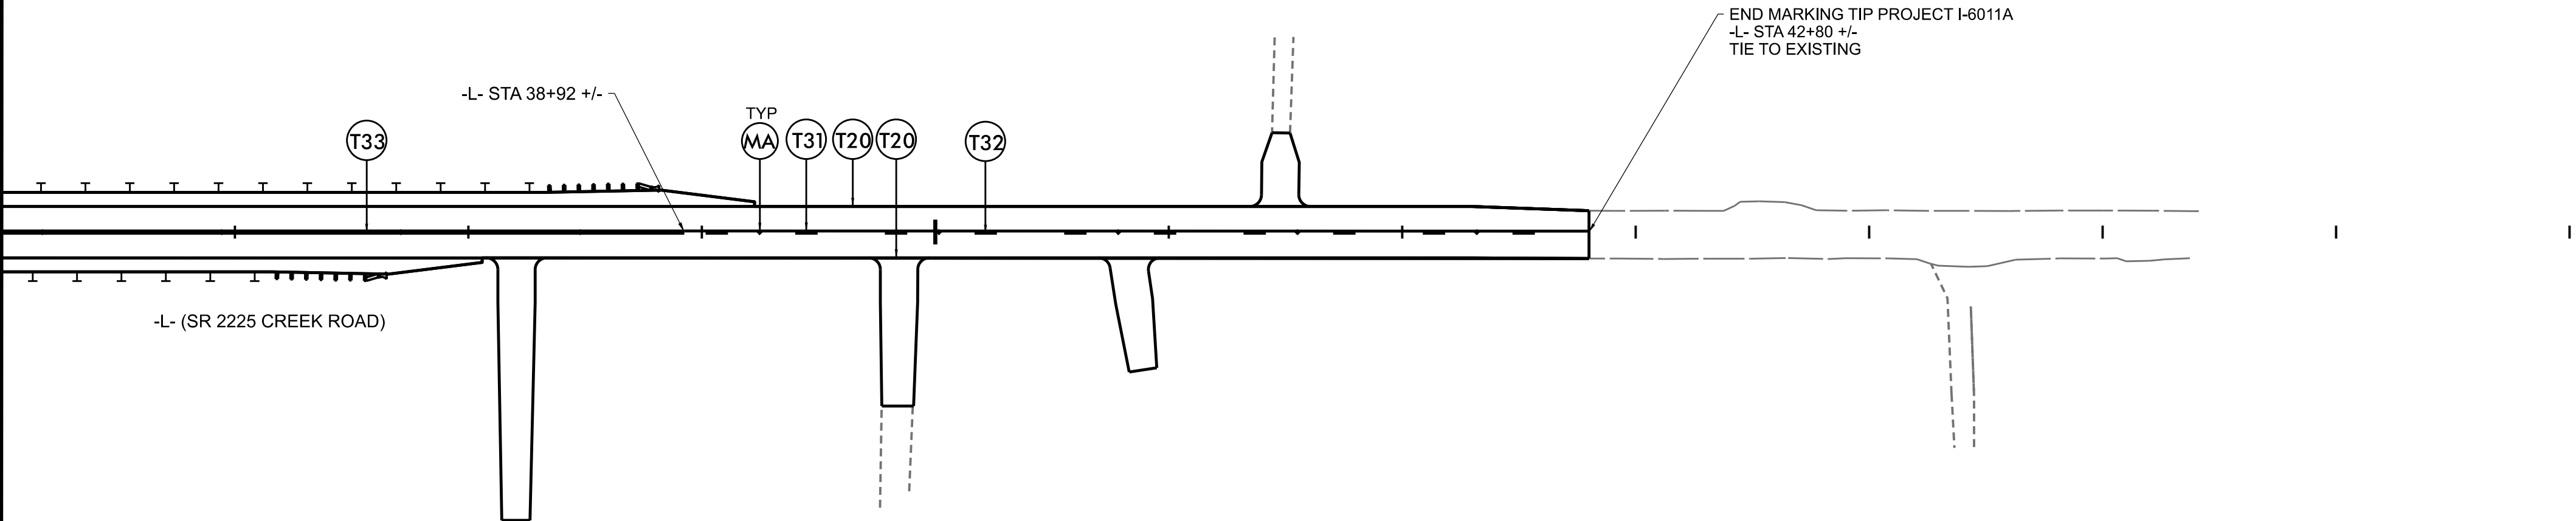


I-6011A


PMP005

NORTH CAROLINA  
DEPARTMENT OF TRANSPORTATION

Signed by:

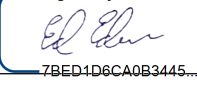


APPROVED:

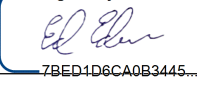


DATE:

6/18/2026

SEAL

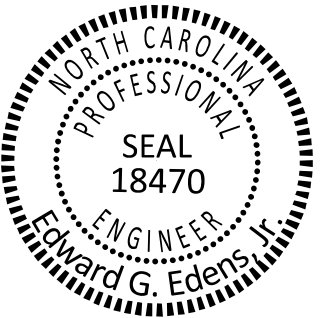


DOCUMENT NOT CONSIDERED FINAL  
UNLESS ALL SIGNATURES COMPLETED

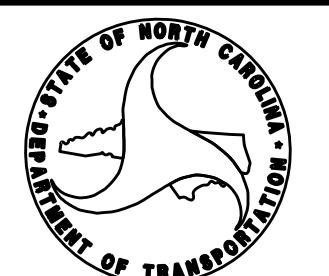

11/14/23



20

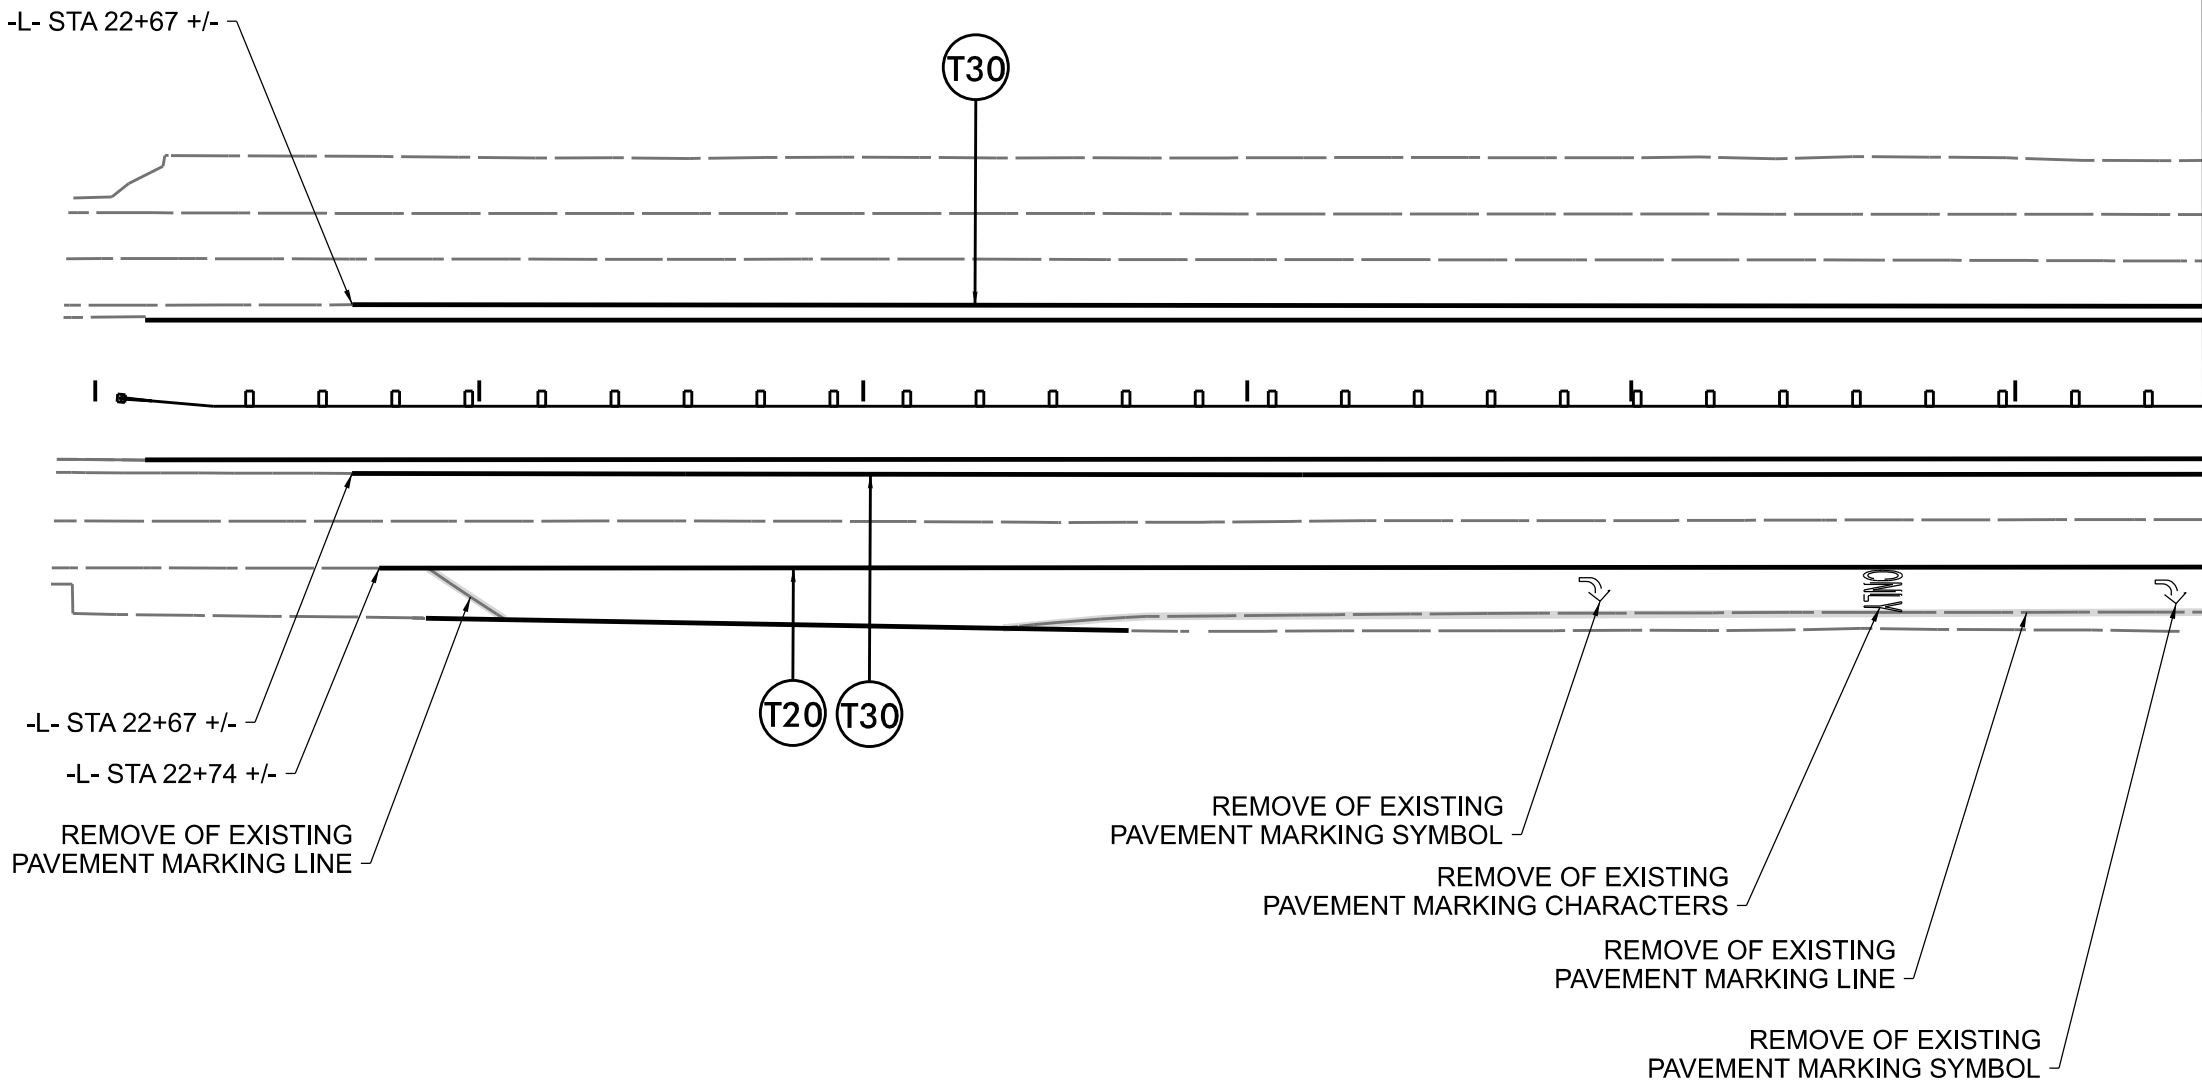


I-6011A

PMP006

NORTH CAROLINA  
DEPARTMENT OF TRANSPORTATION

Signed by:

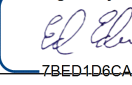

APPROVED:

7BED10SCA0B3445

DATE:

6/18/2026

SEAL

NORTH CAROLINA  
DEPARTMENT OF TRANSPORTATION

SEAL  
18470


ENGINEER  
Edward G. Edens

DOCUMENT NOT CONSIDERED FINAL  
UNLESS ALL SIGNATURES COMPLETED

STATE OF NORTH CAROLINA  
DEPARTMENT OF TRANSPORTATION

cclayton - 4/10/2026

11/14/23

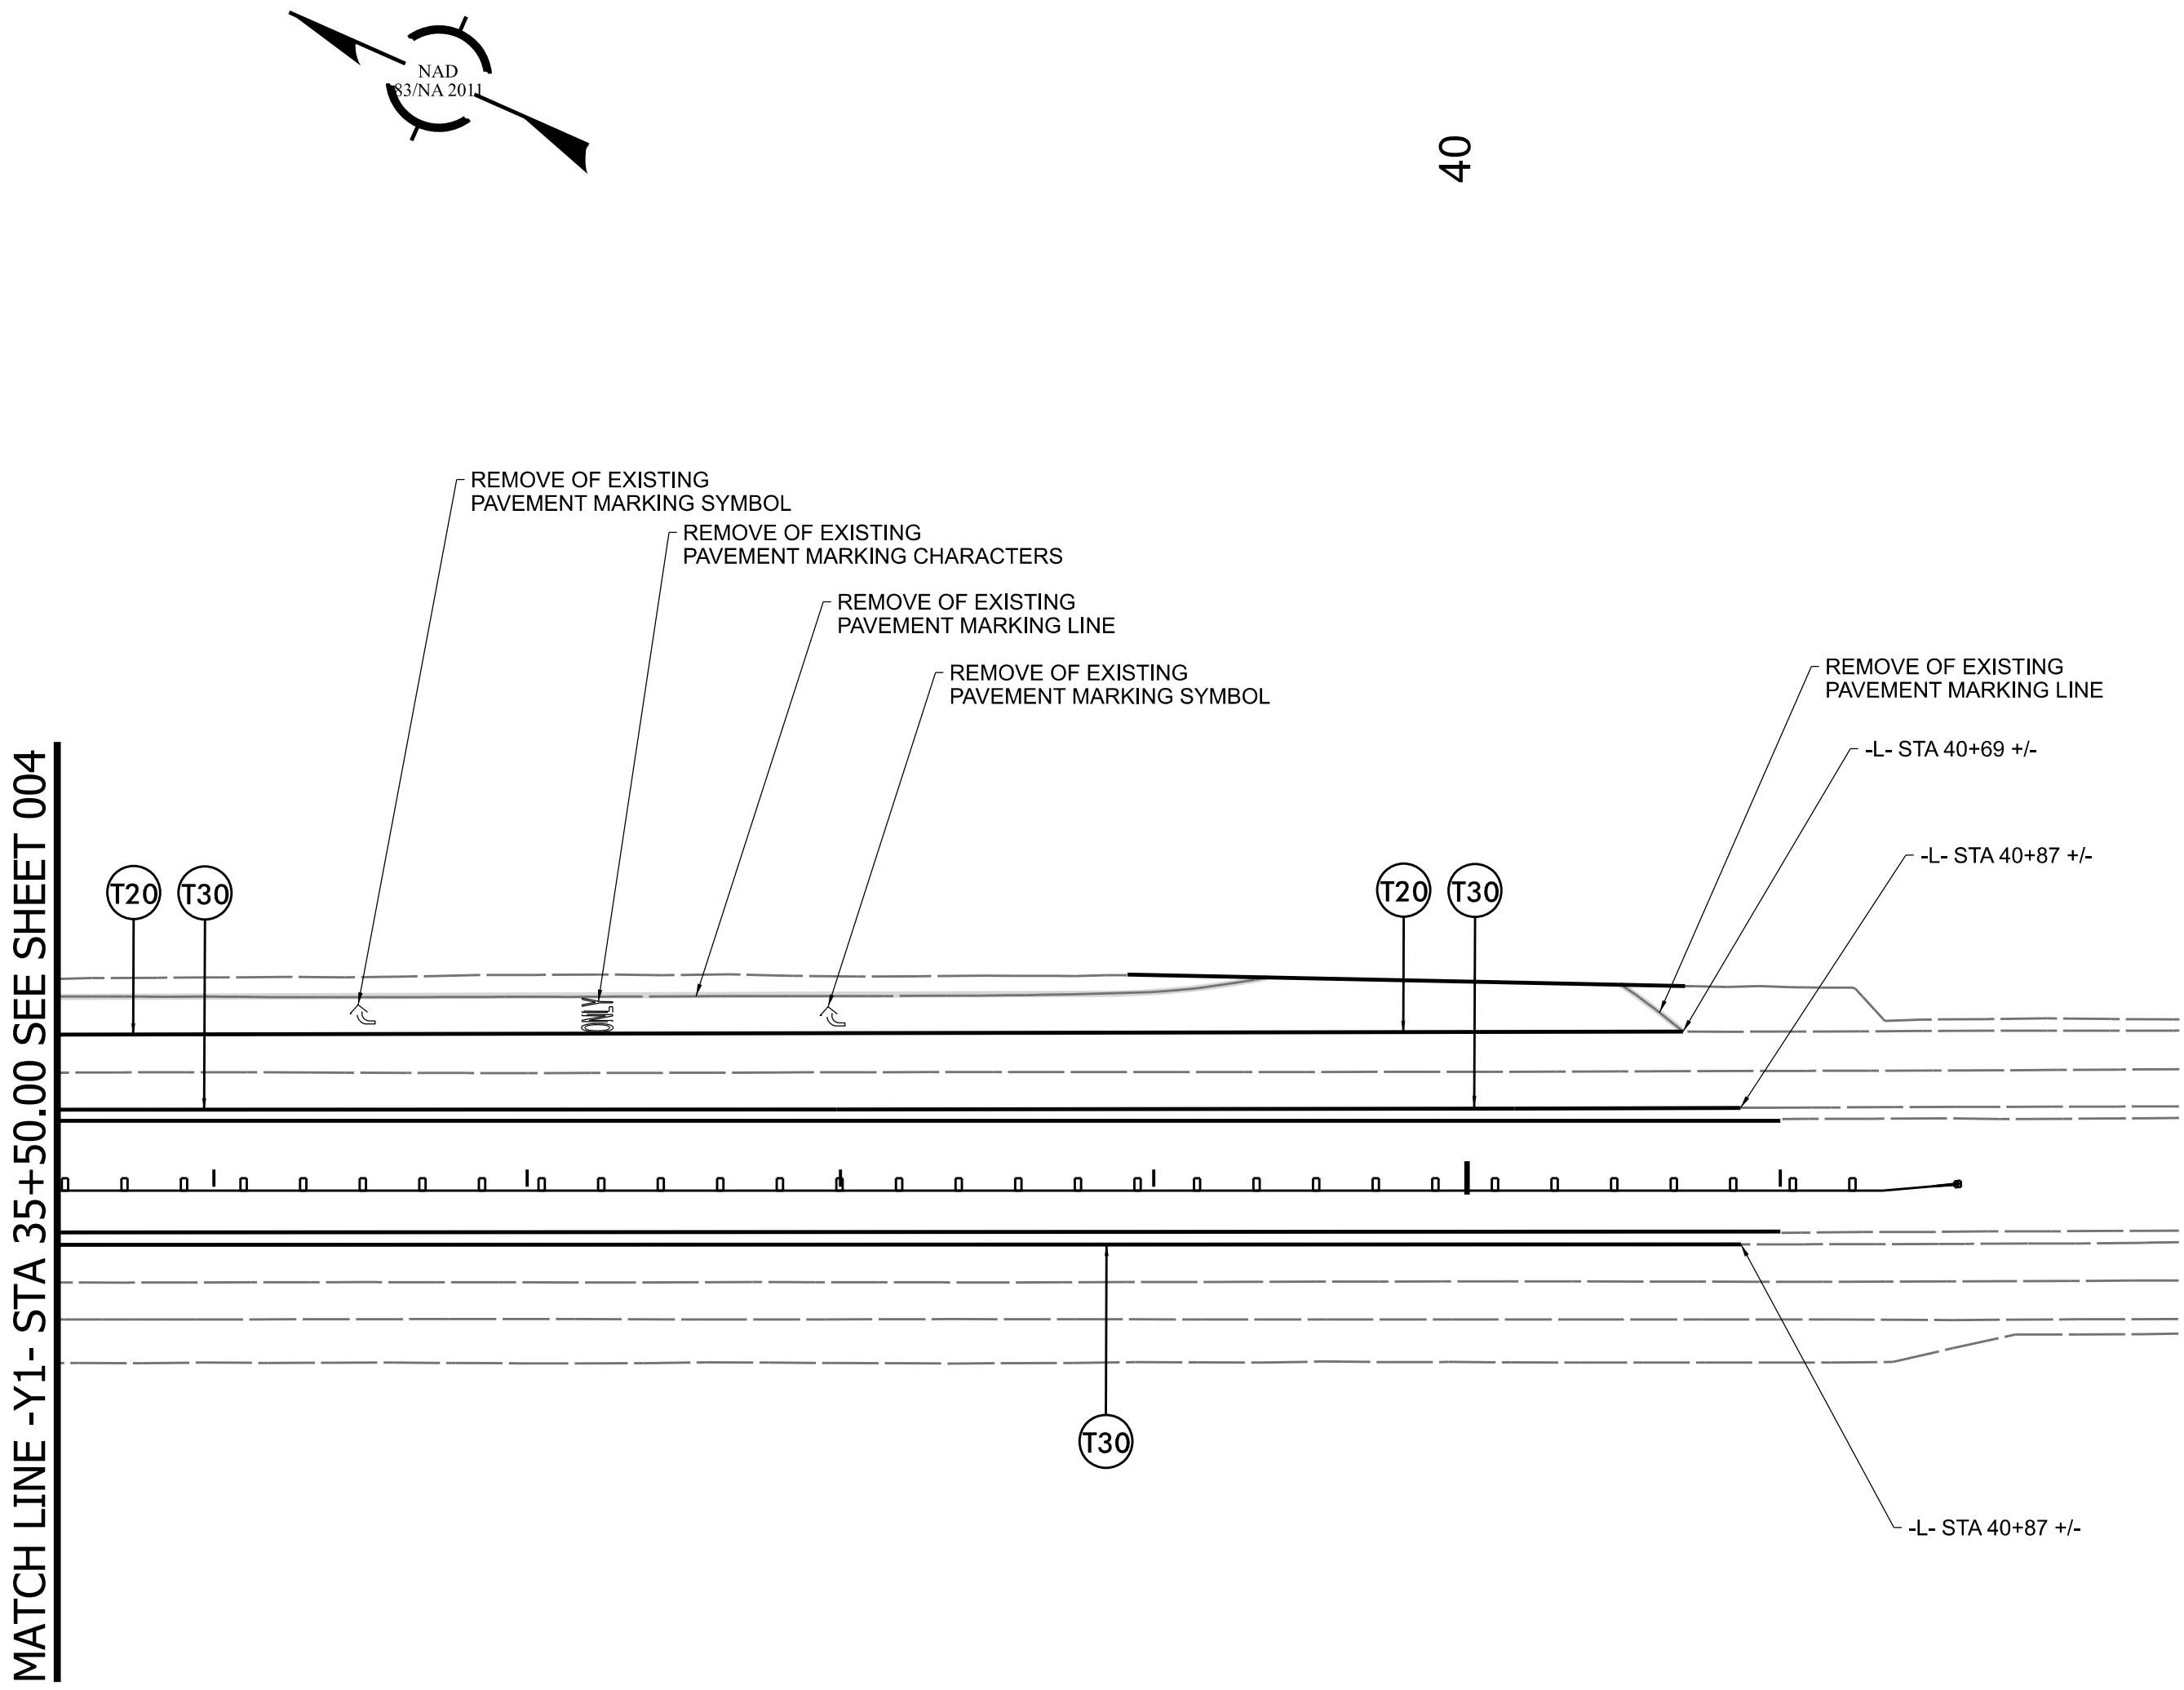


I-6011A


PMP007

NORTH CAROLINA  
DEPARTMENT OF TRANSPORTATION

Signed by:

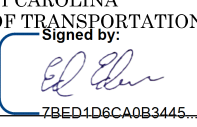

APPROVED:

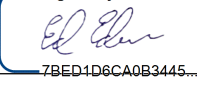

DATE:

6/18/2026

SEAL:

NORTH CAROLINA  
PROFESSIONAL  
SEAL  
18470  
ENGINEER  
Edward G. Edens

DOCUMENT NOT CONSIDERED FINAL  
UNLESS ALL SIGNATURES COMPLETED

