

CROSS SECTION INDEX




-L-	X-002 THROUGH X-024
-Y1-	X-025 THROUGH X-038
-ED-	X-039 THROUGH X-041









X 001




I-6011A


[illegible]

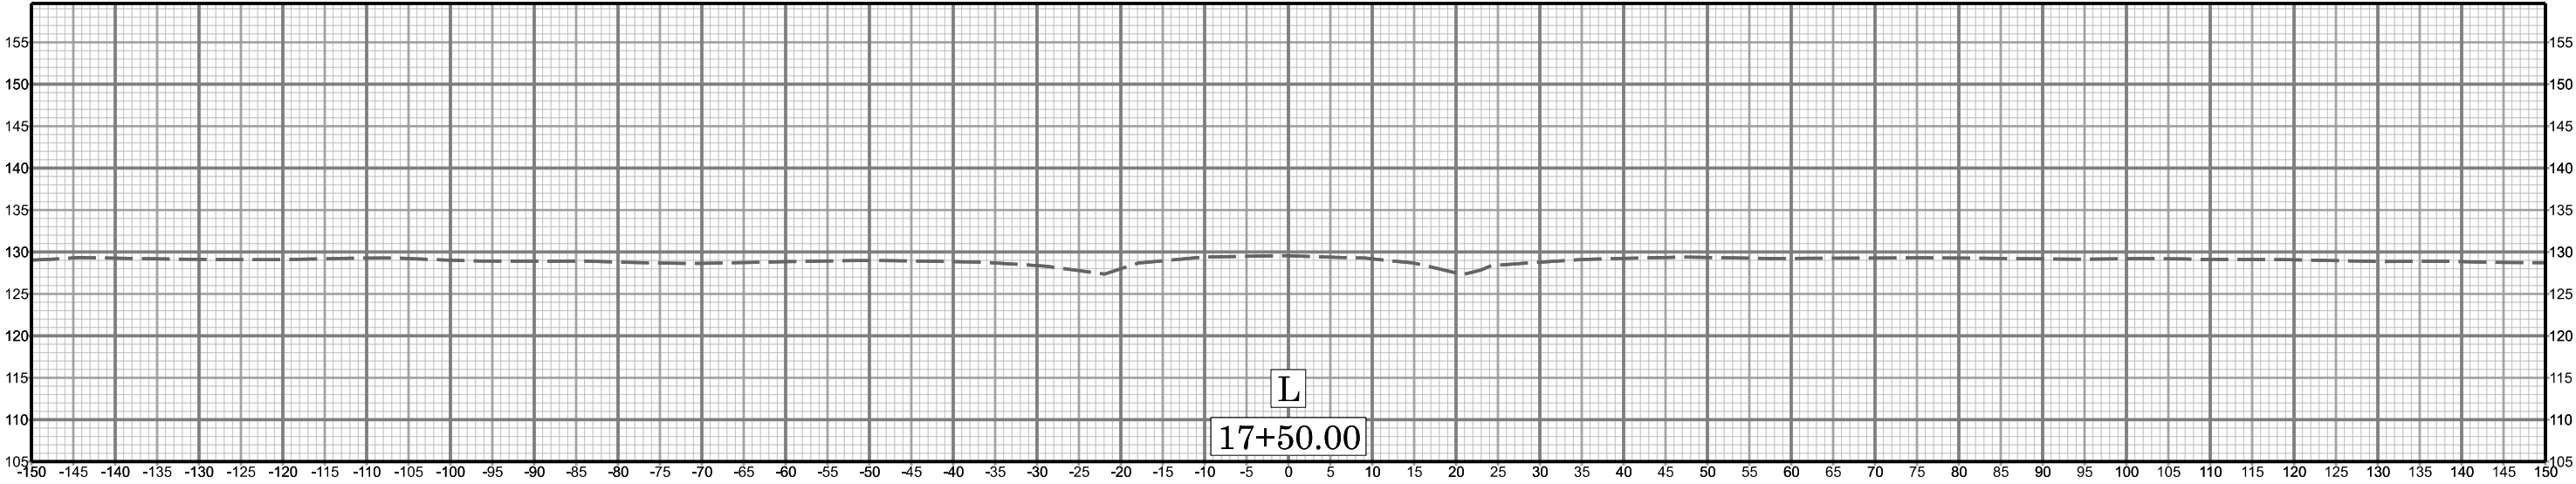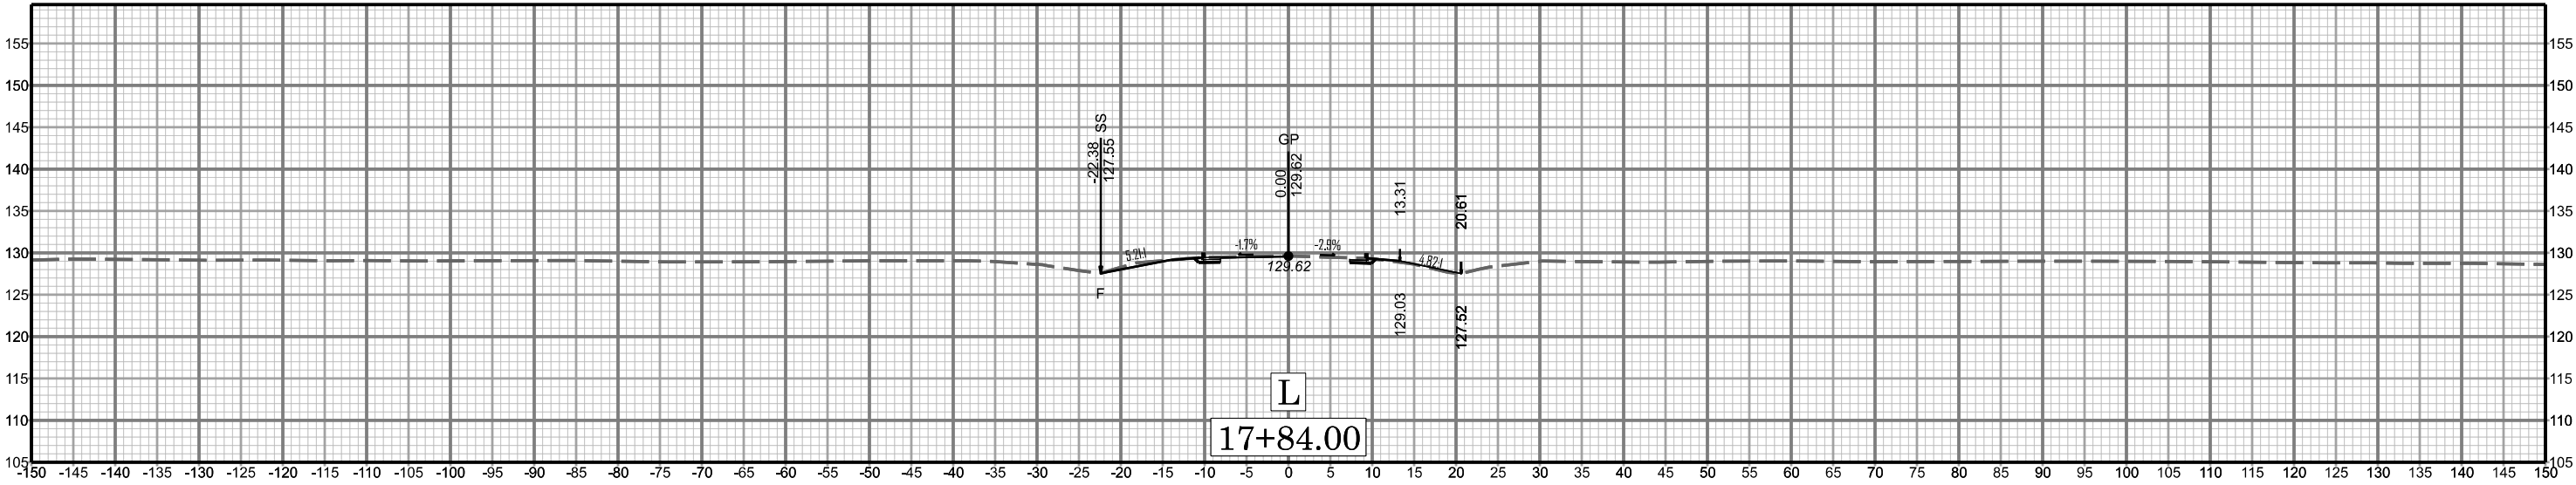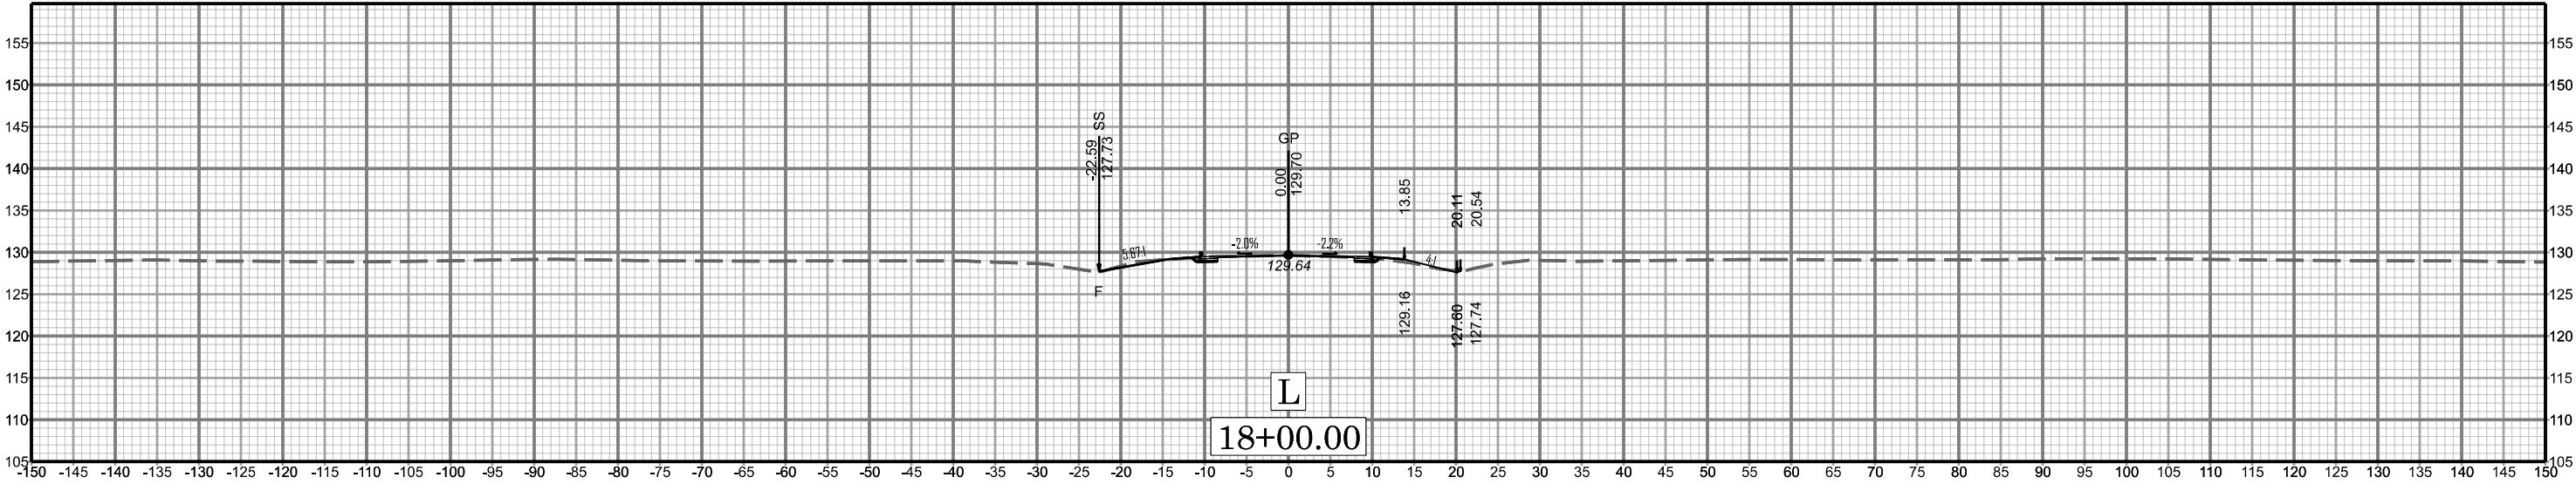

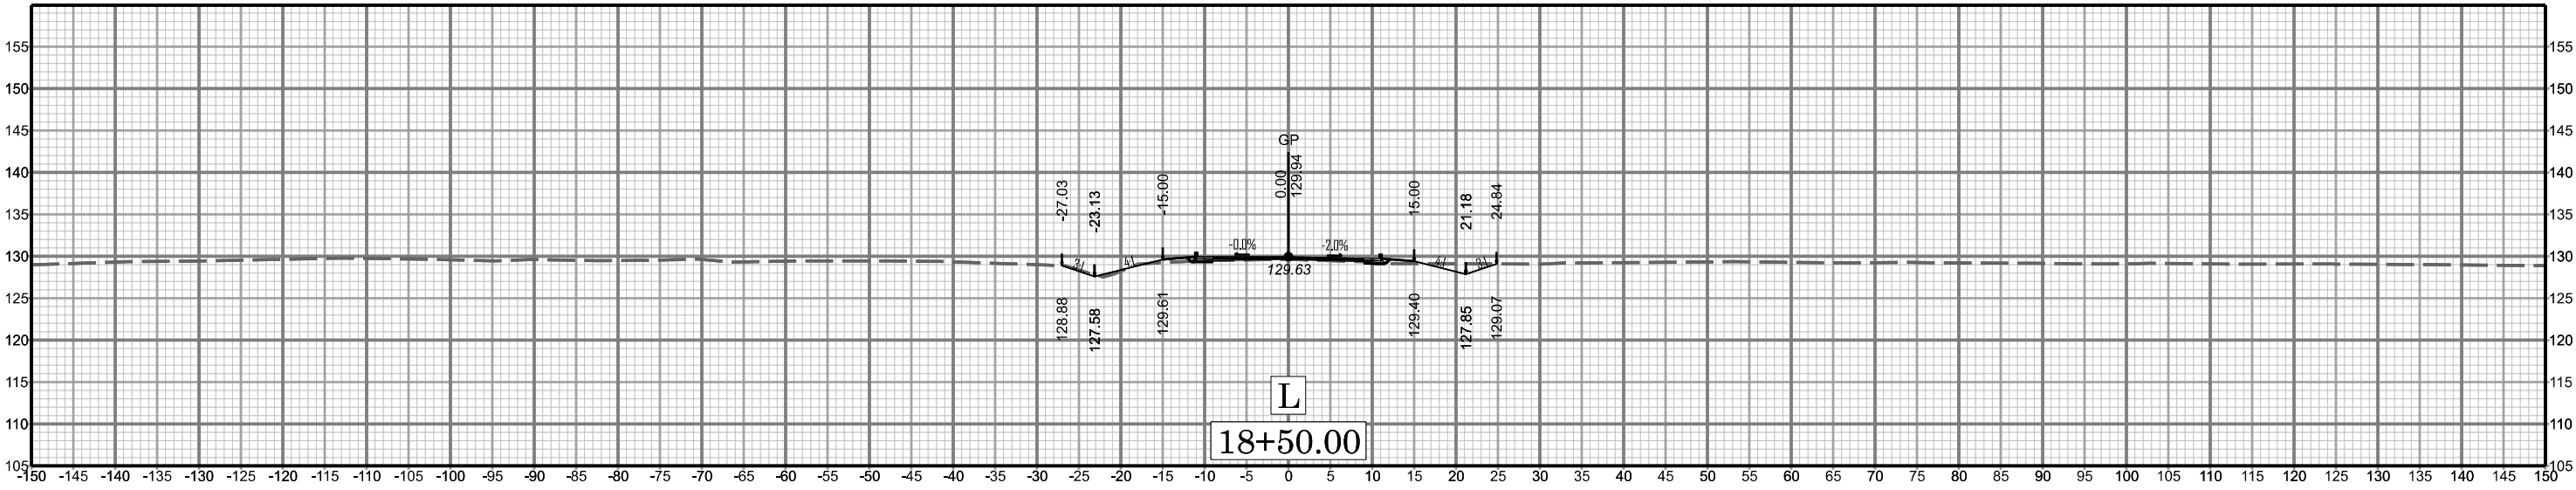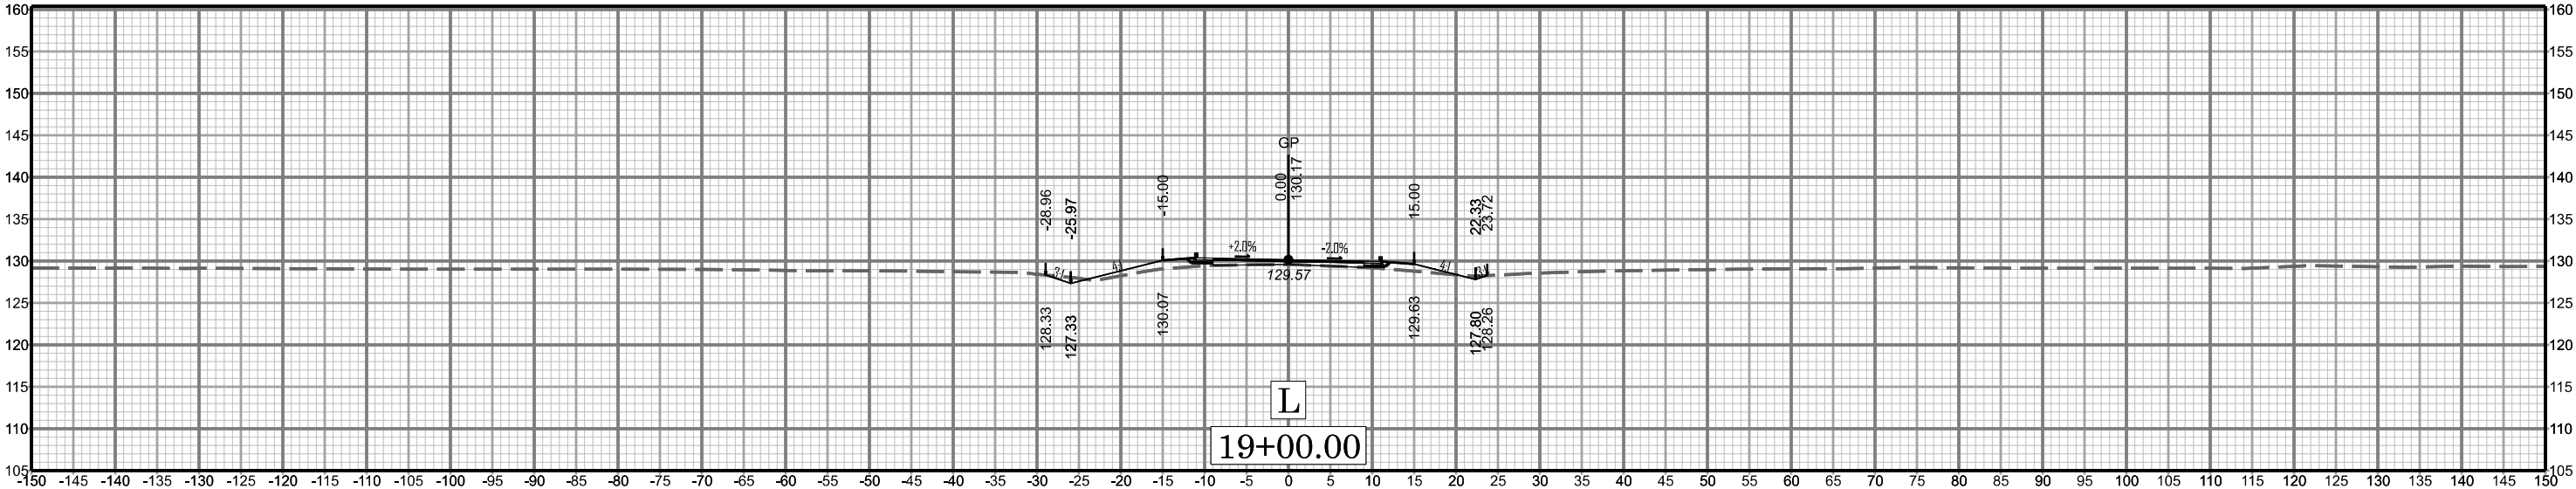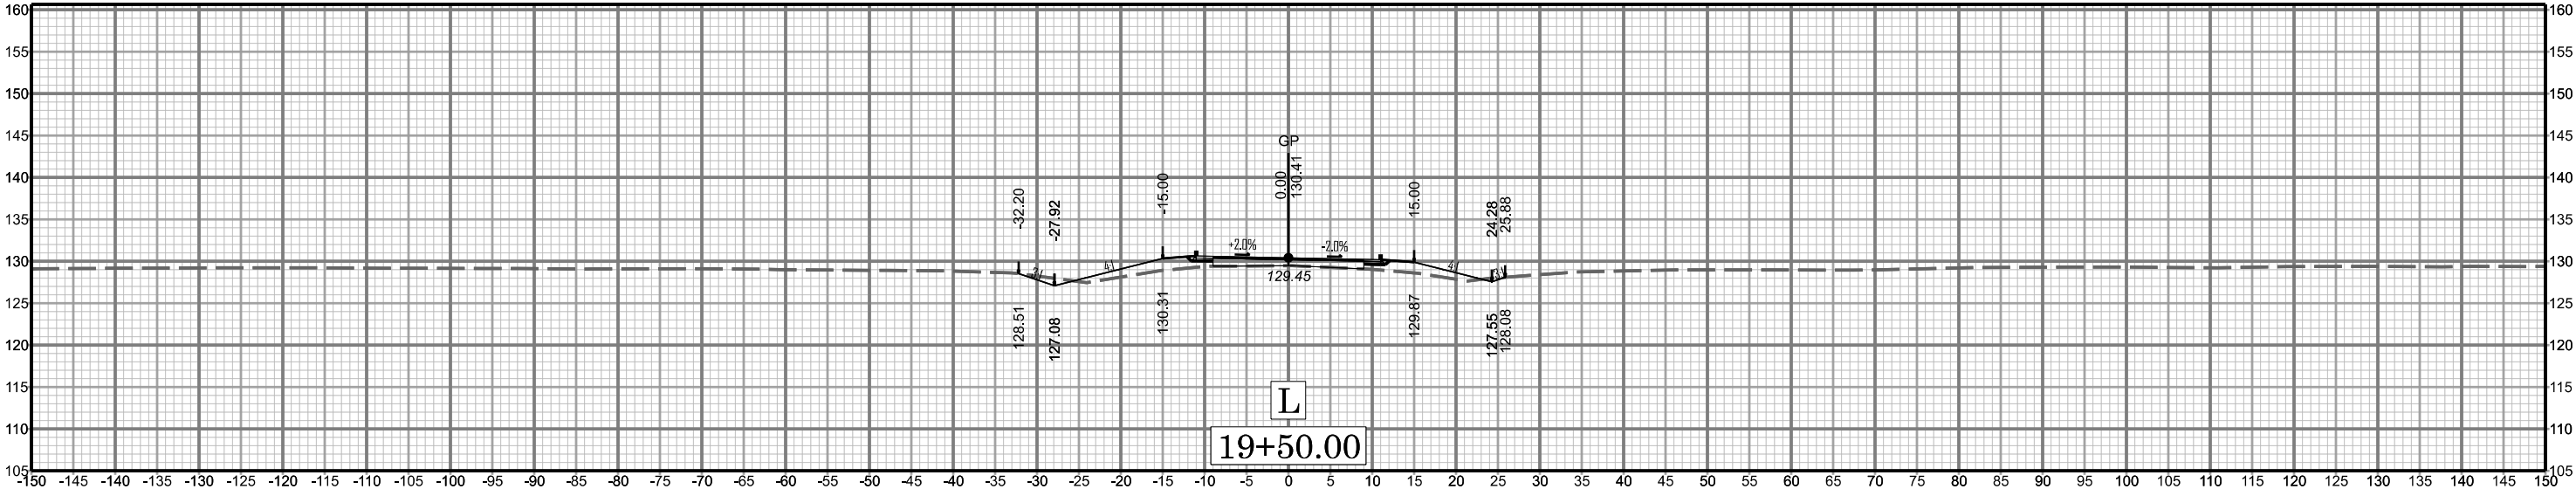

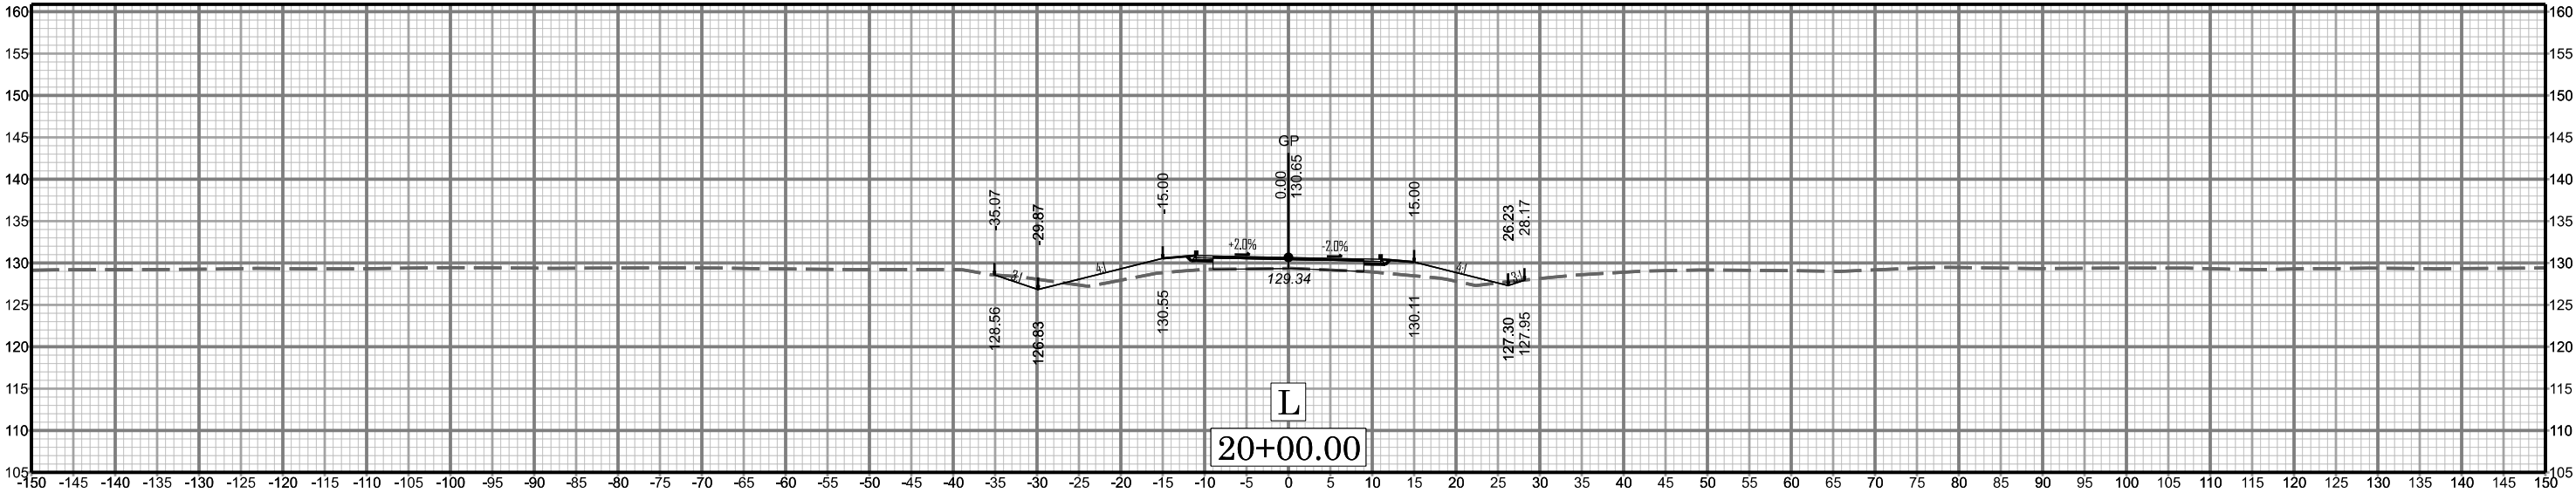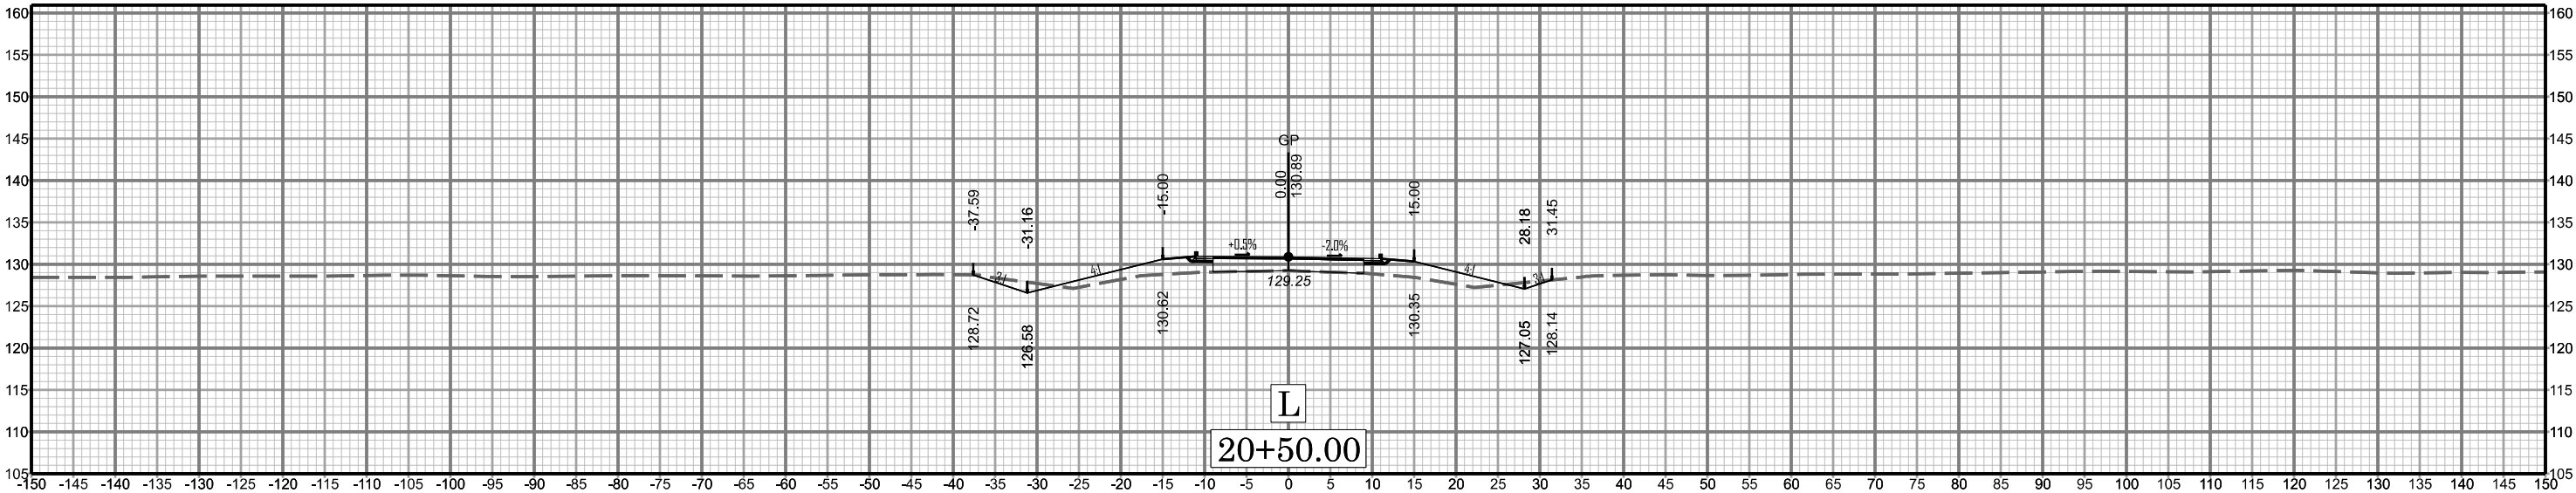
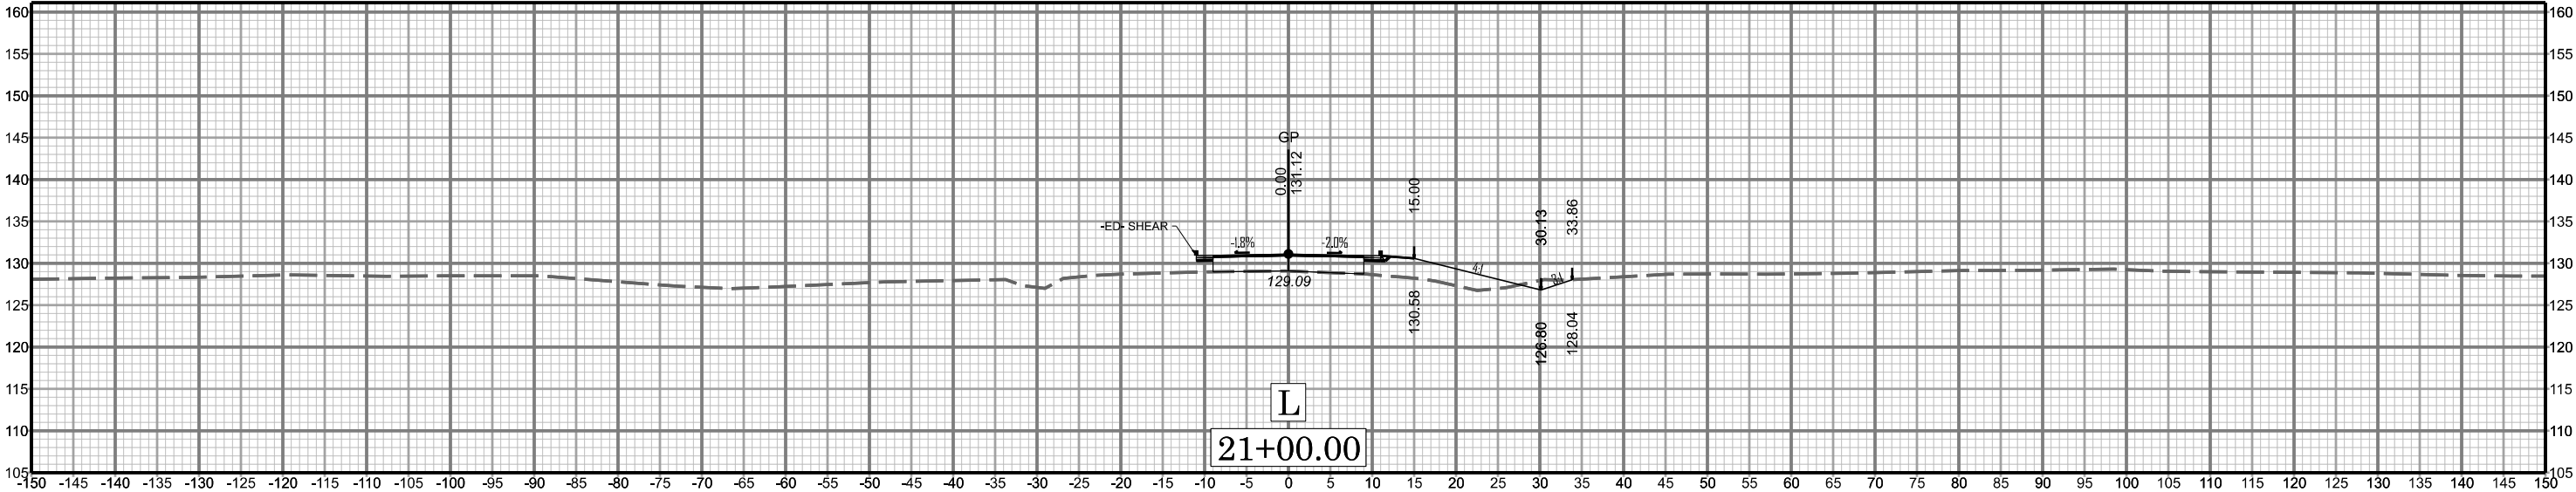


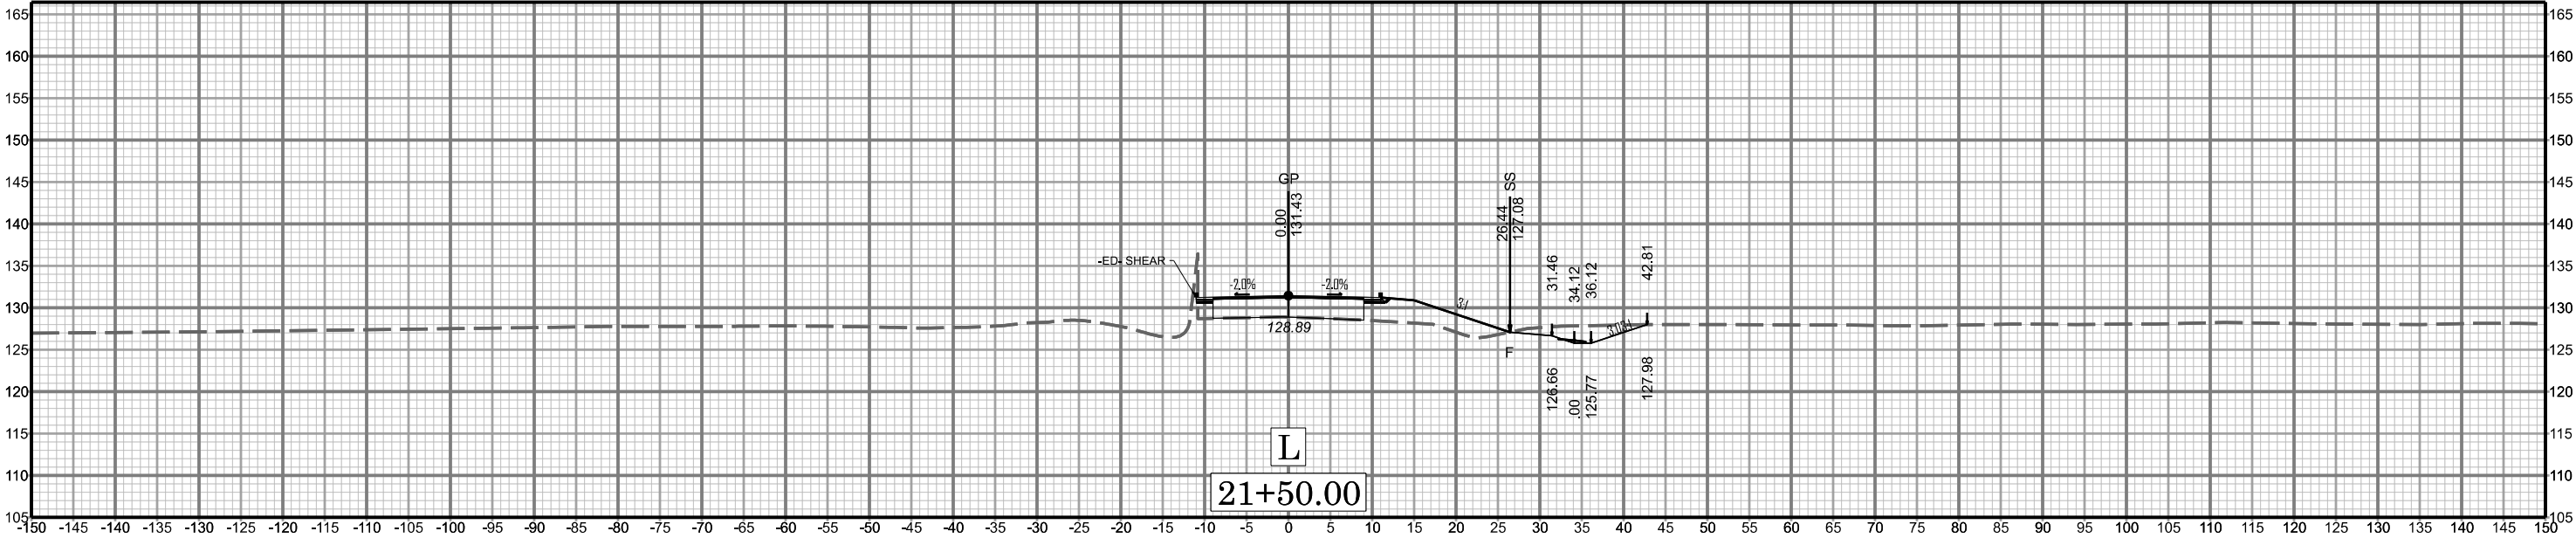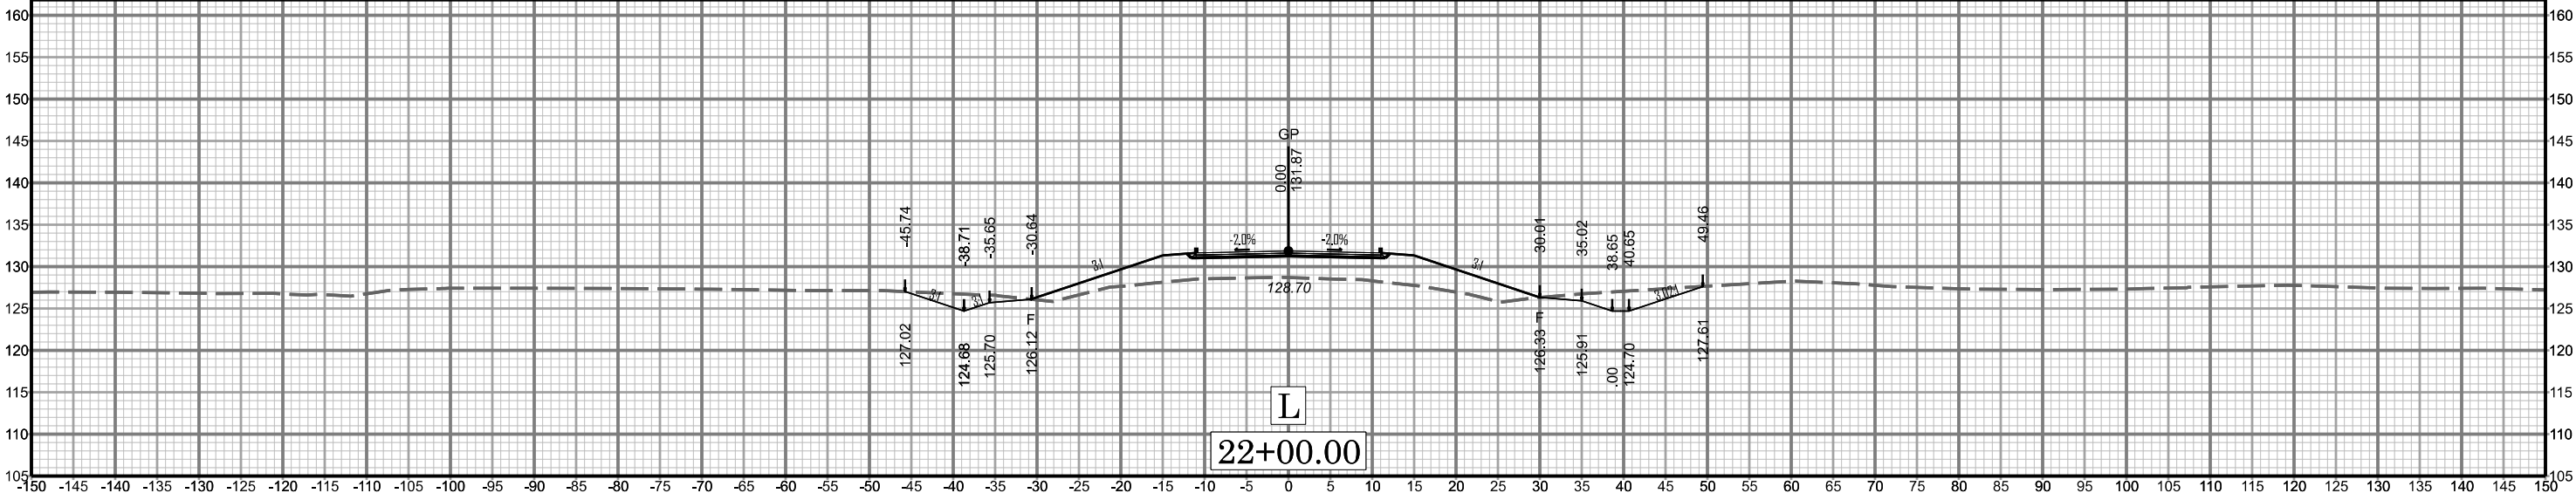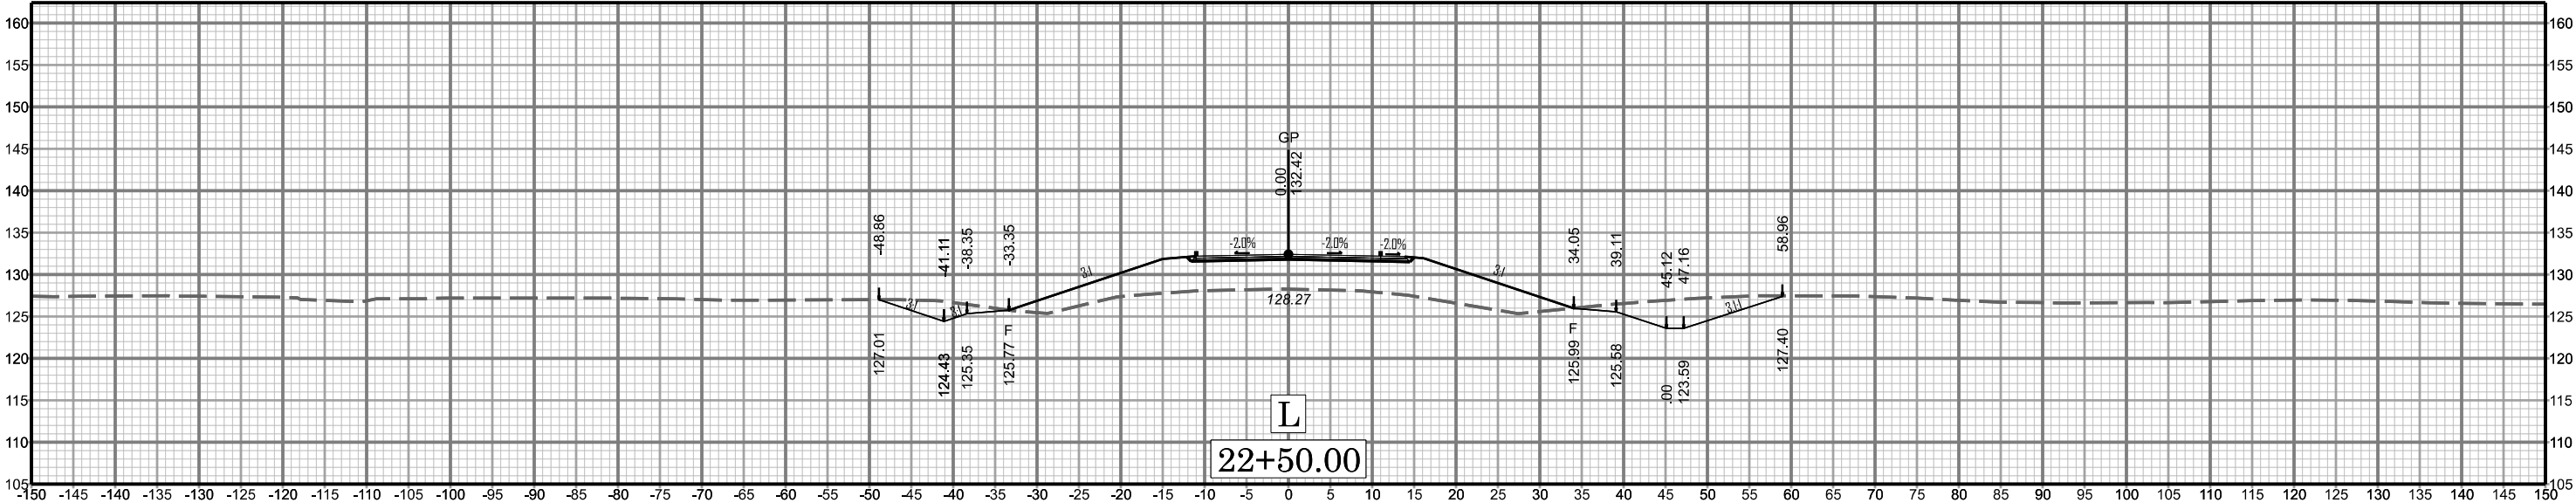

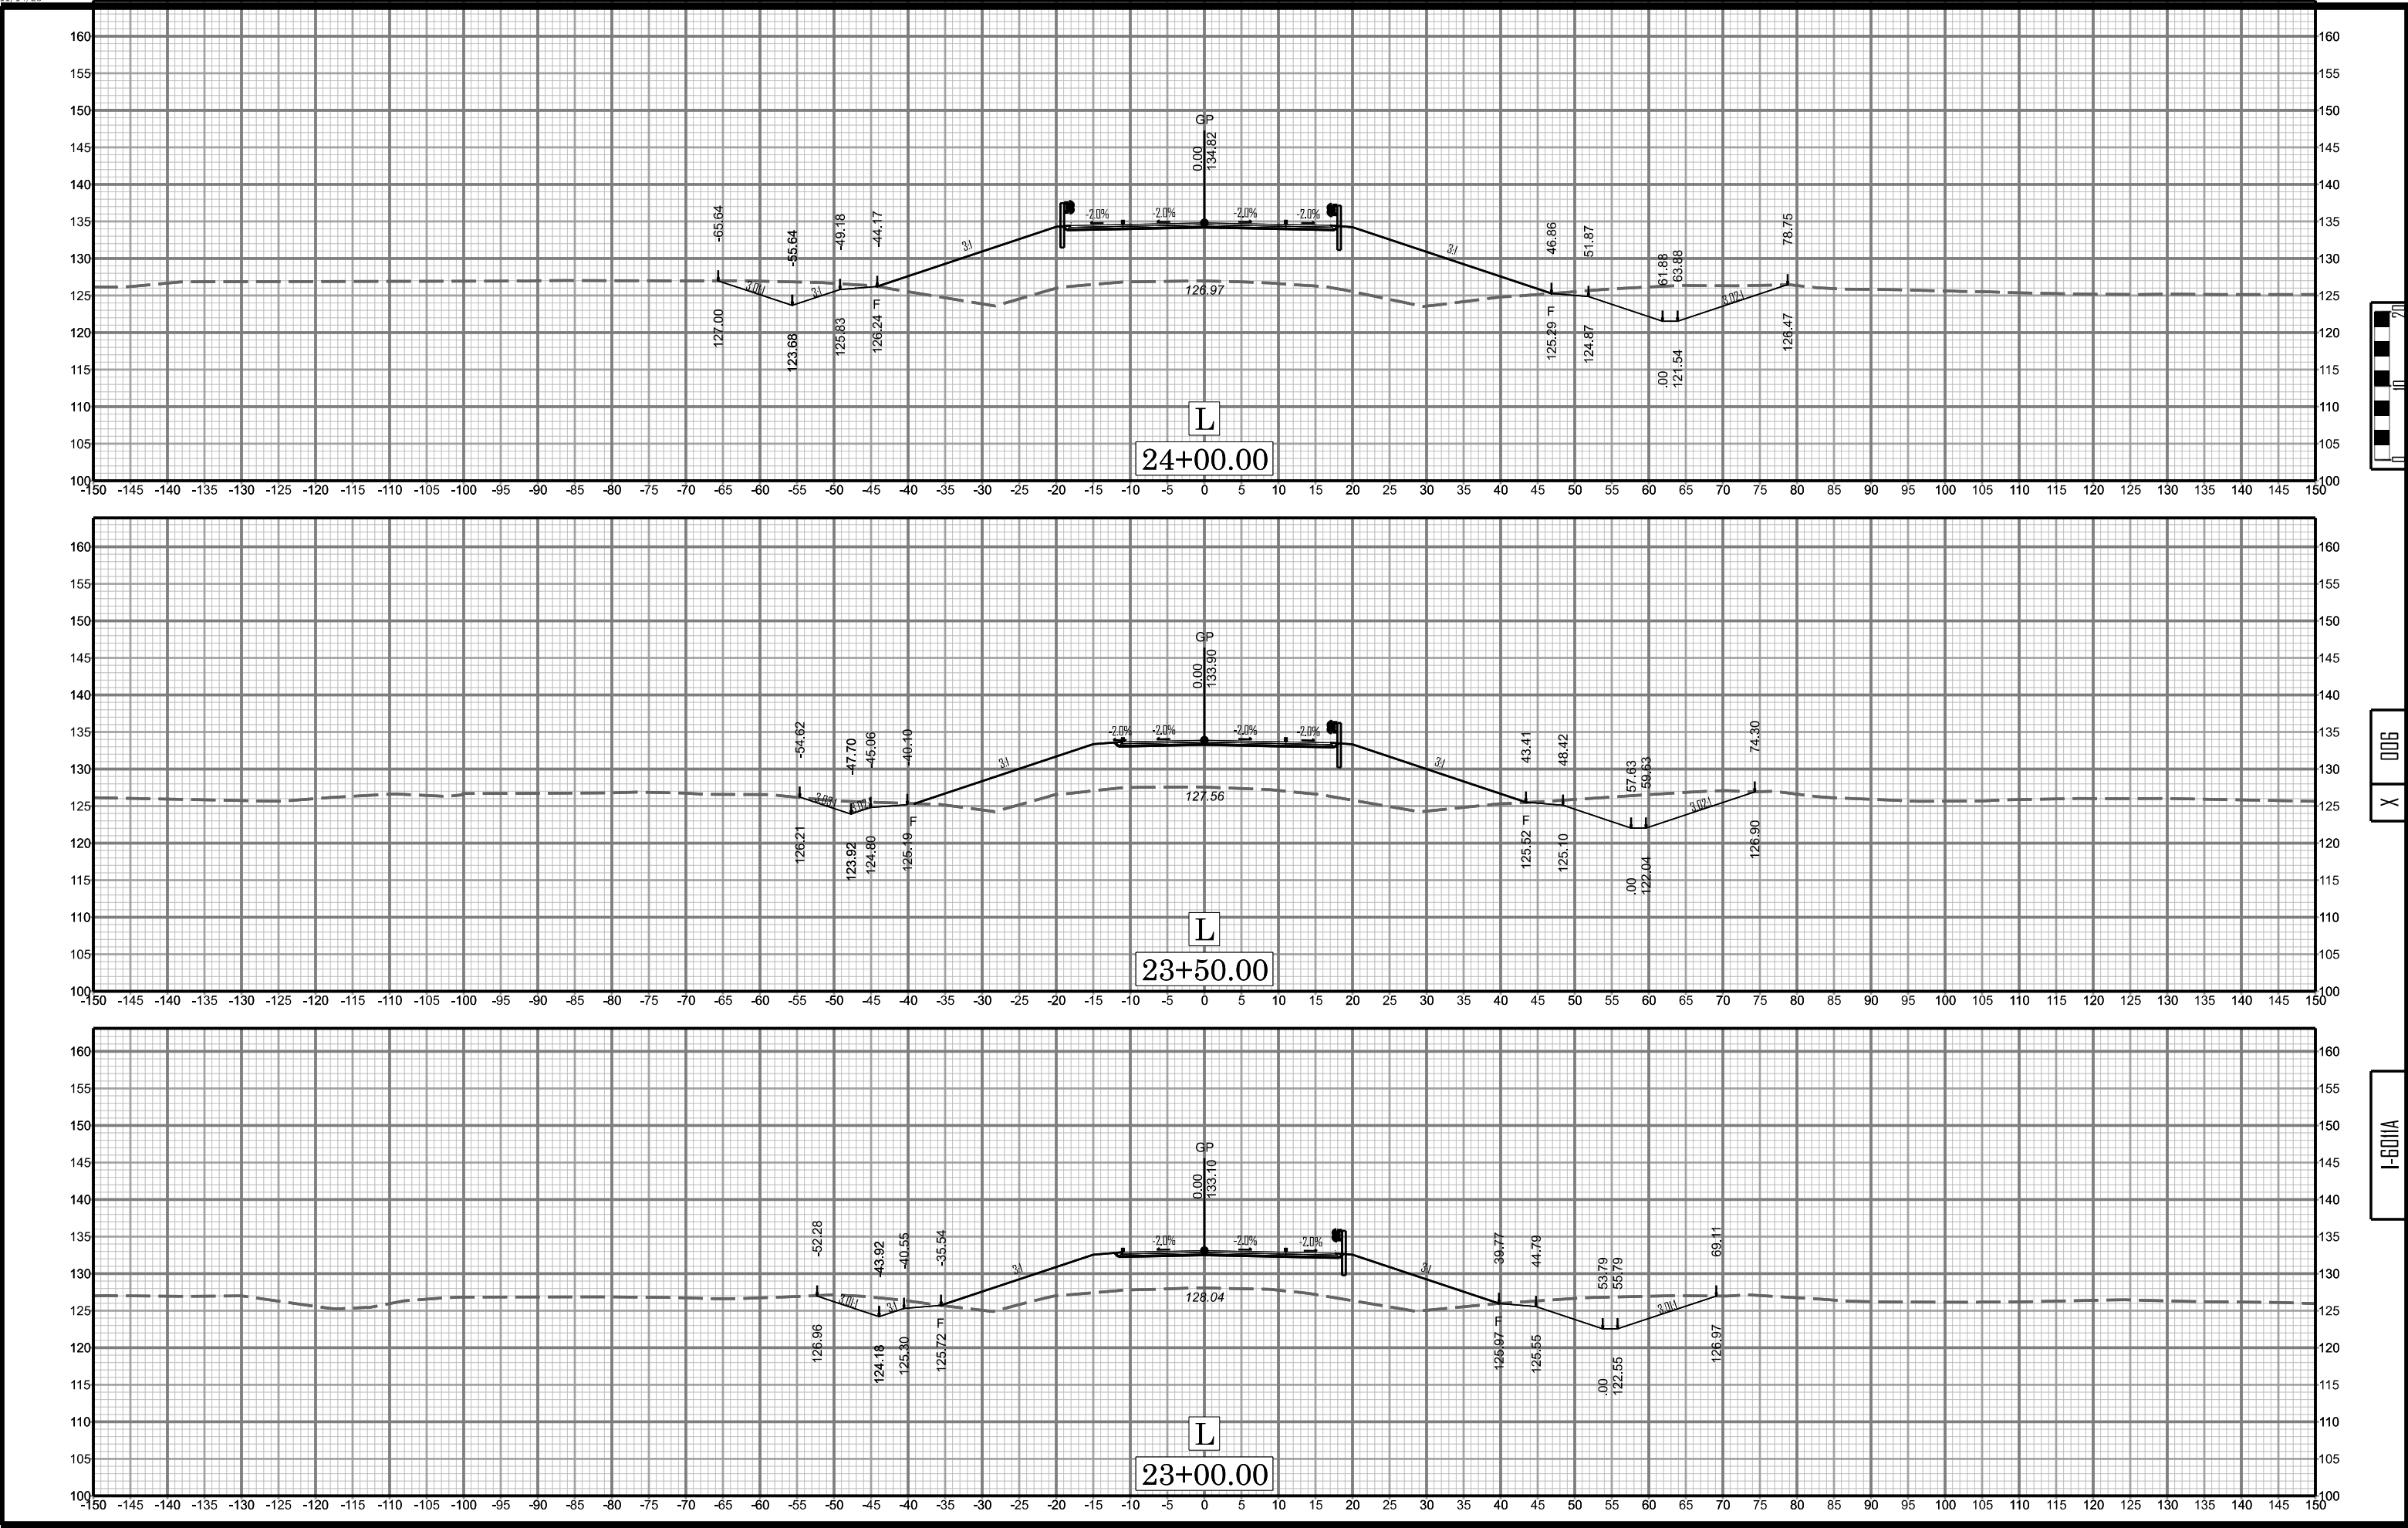



X 006

I-601A

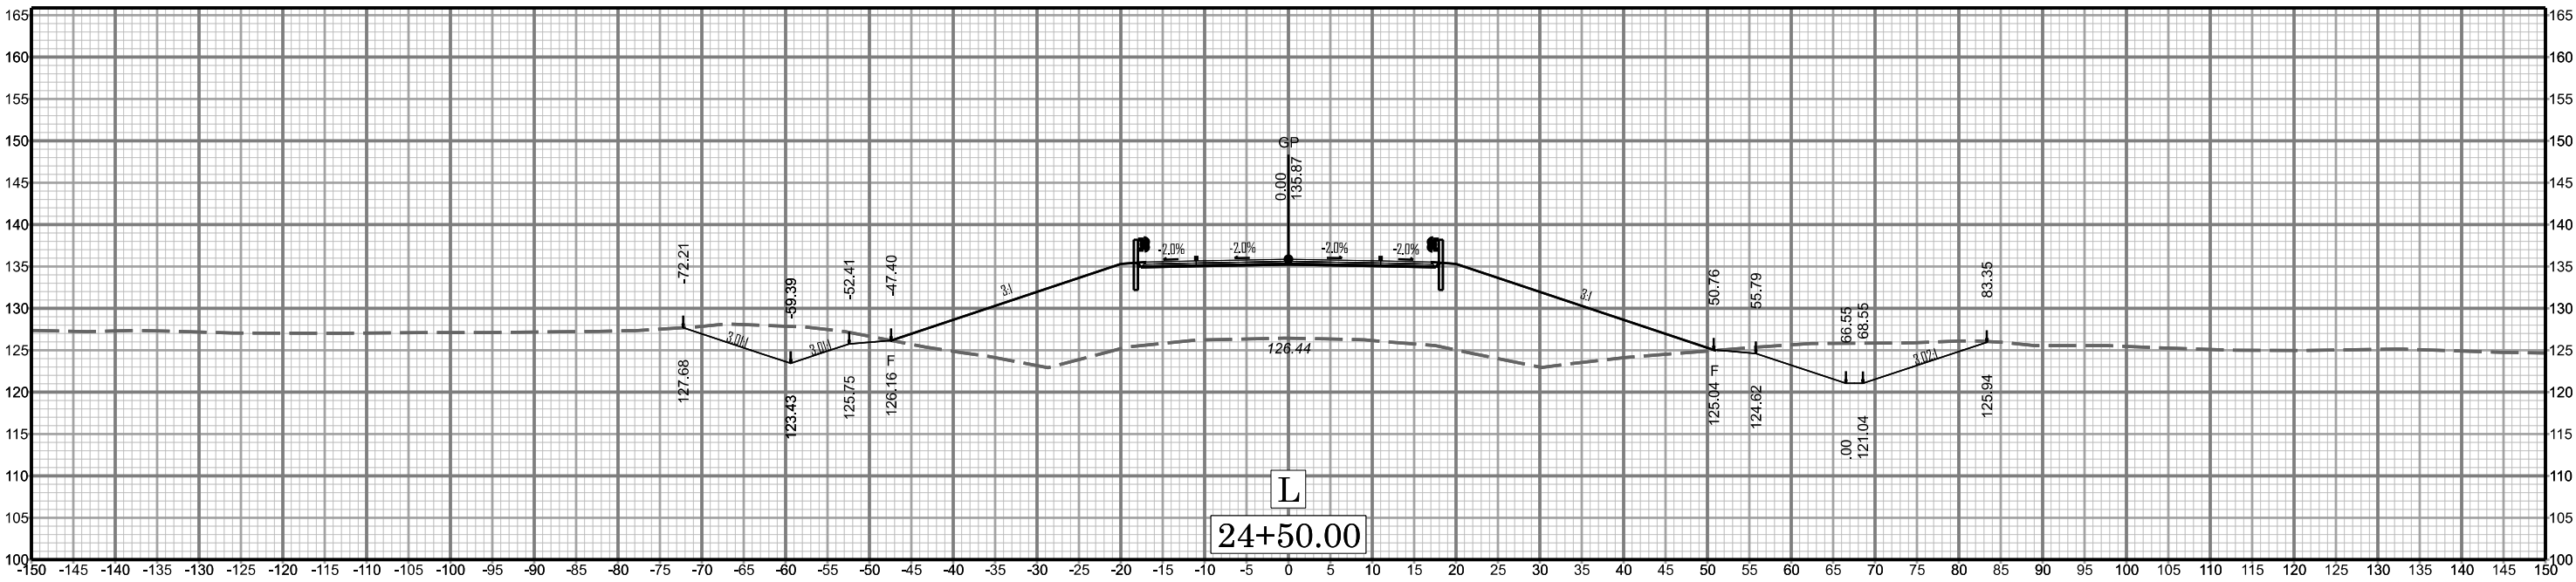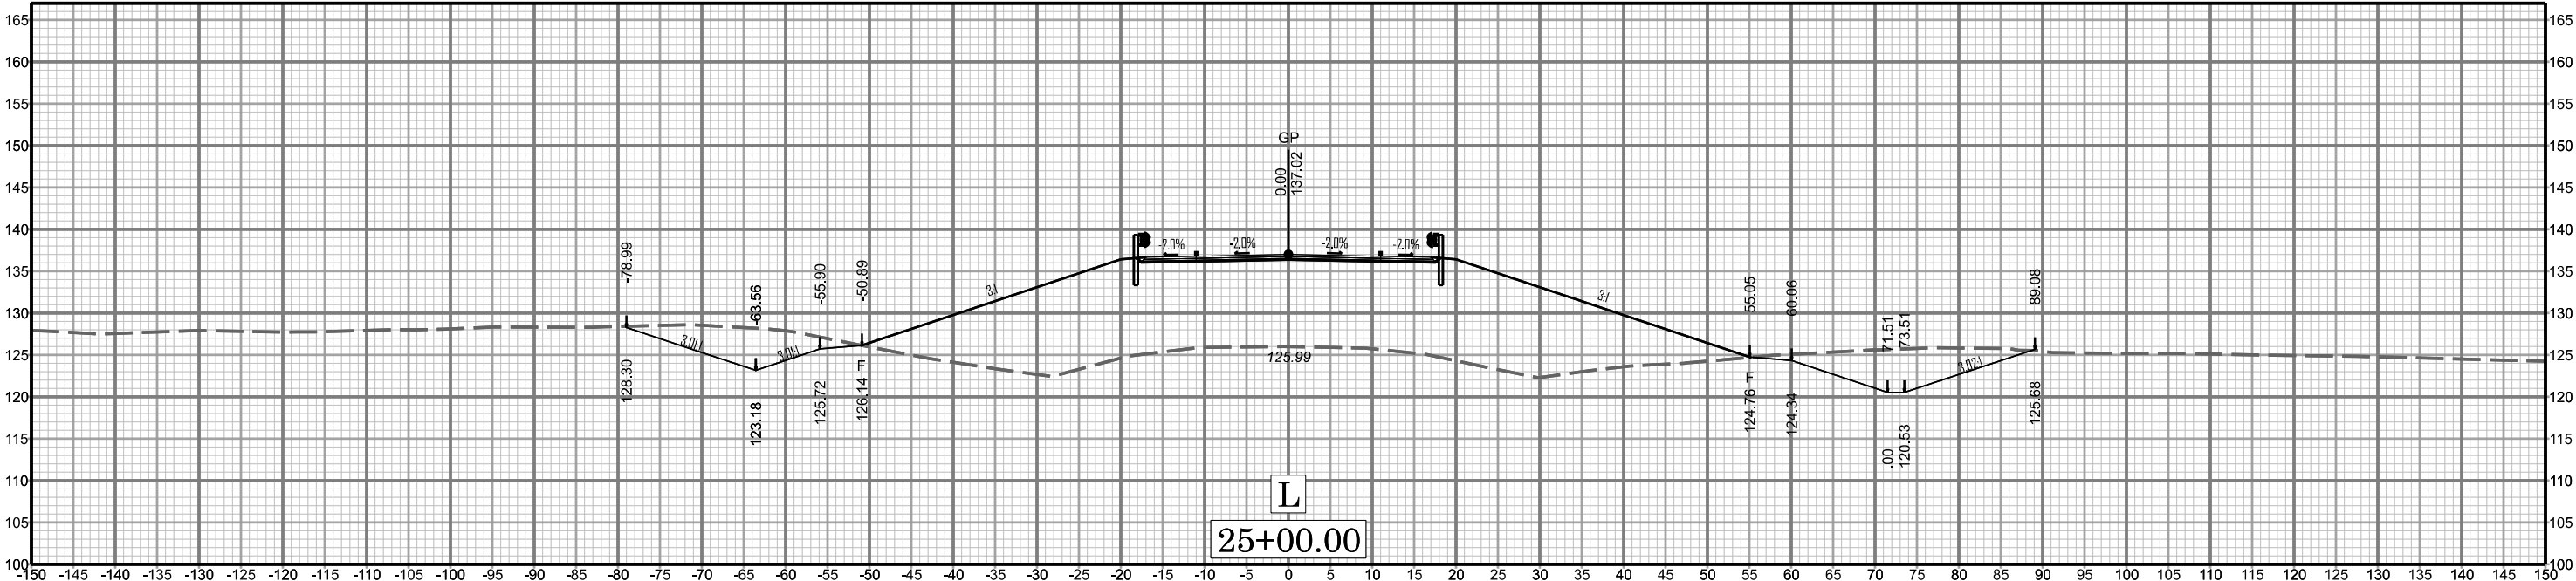



X 007



I-601A

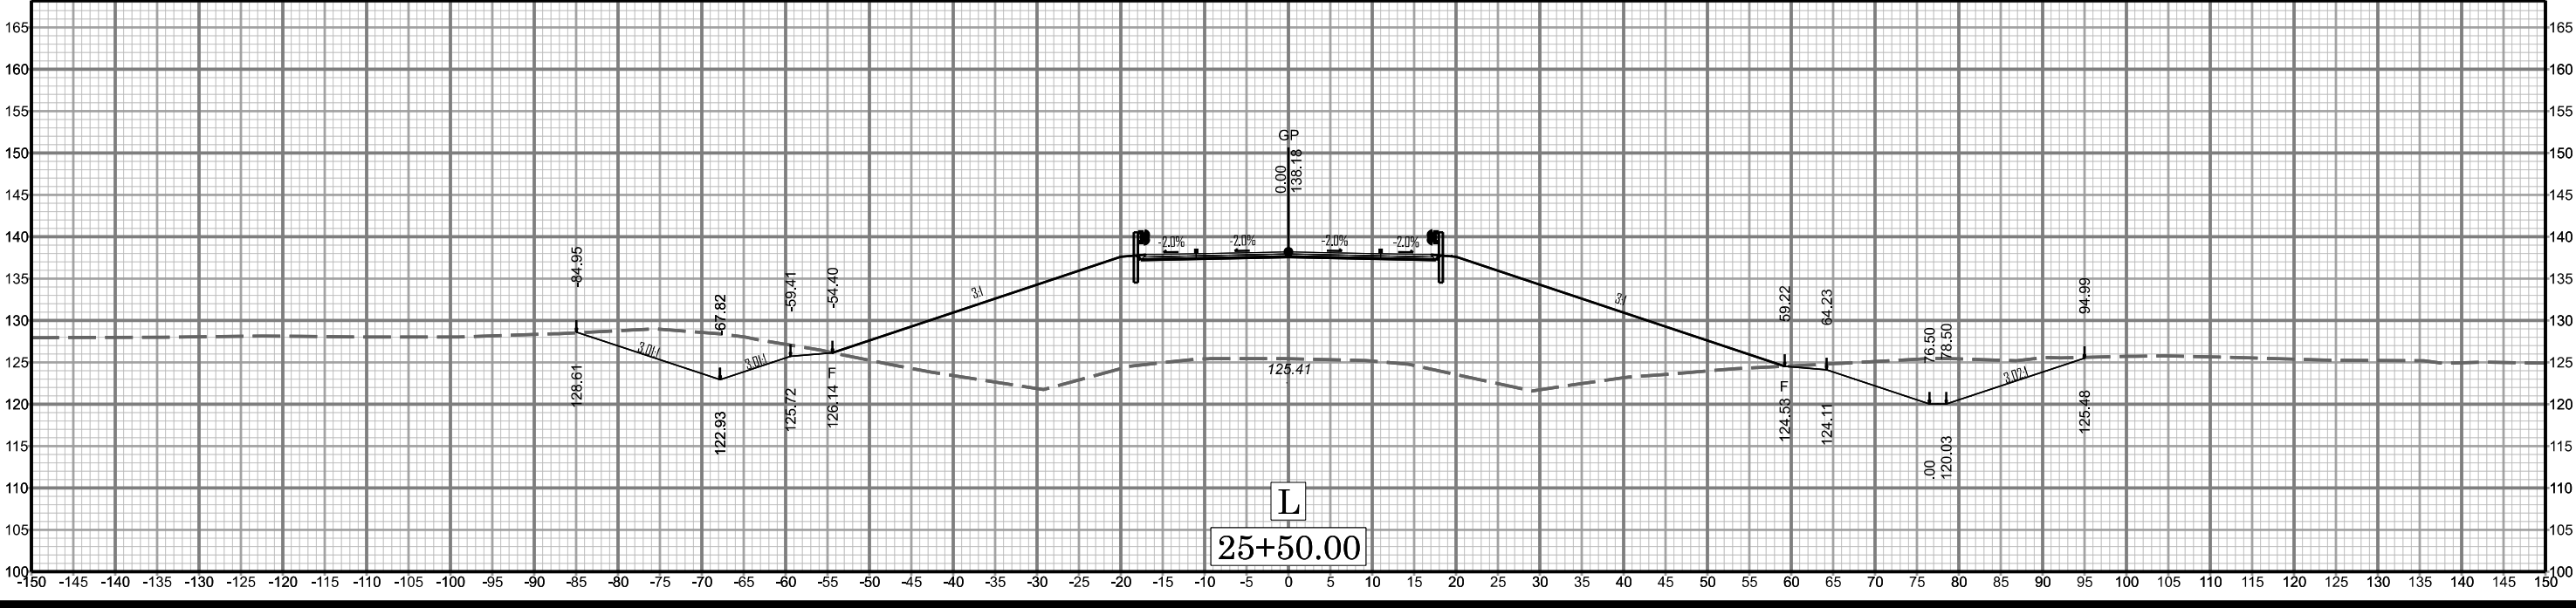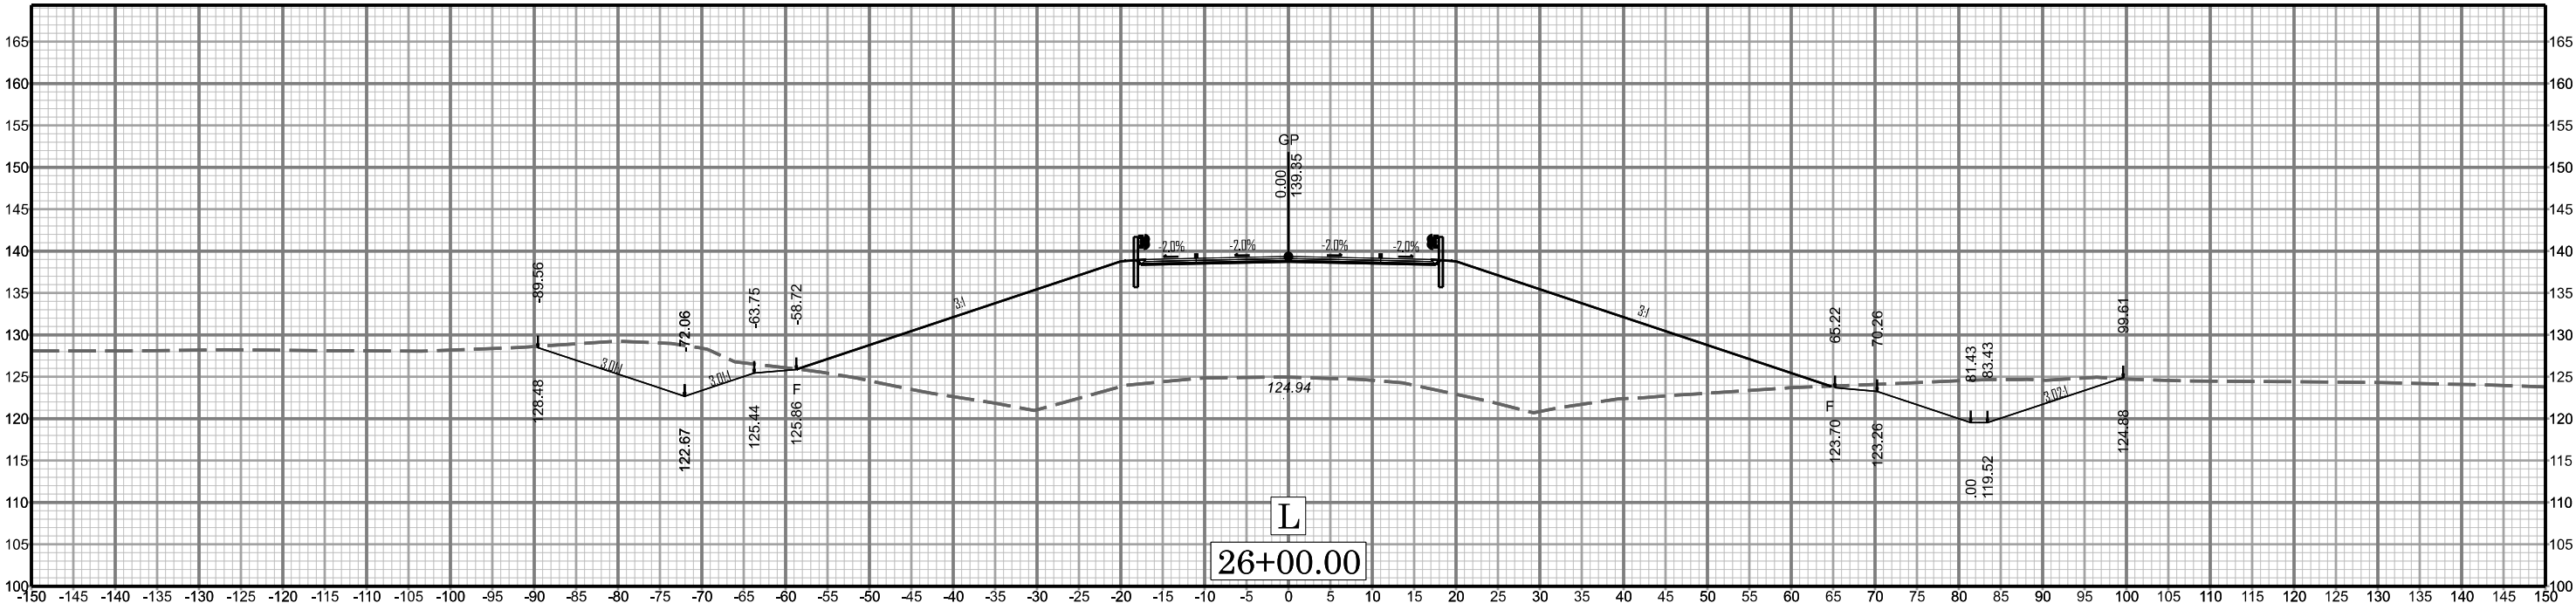

X 008


I-601A

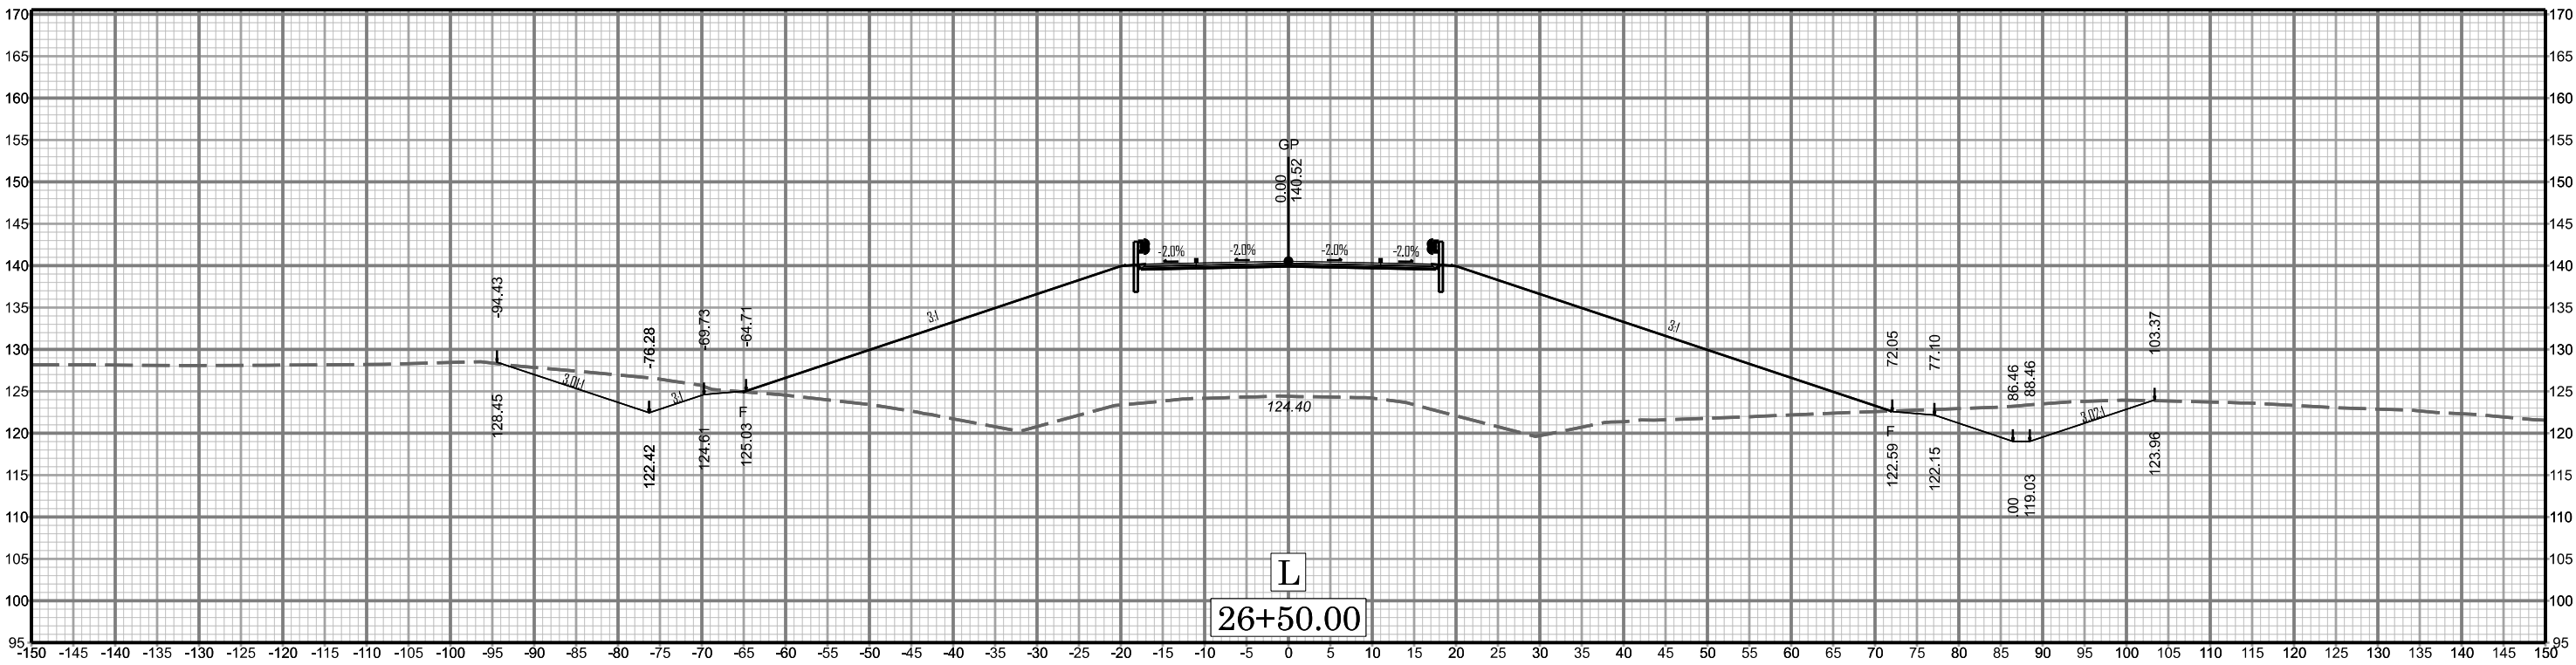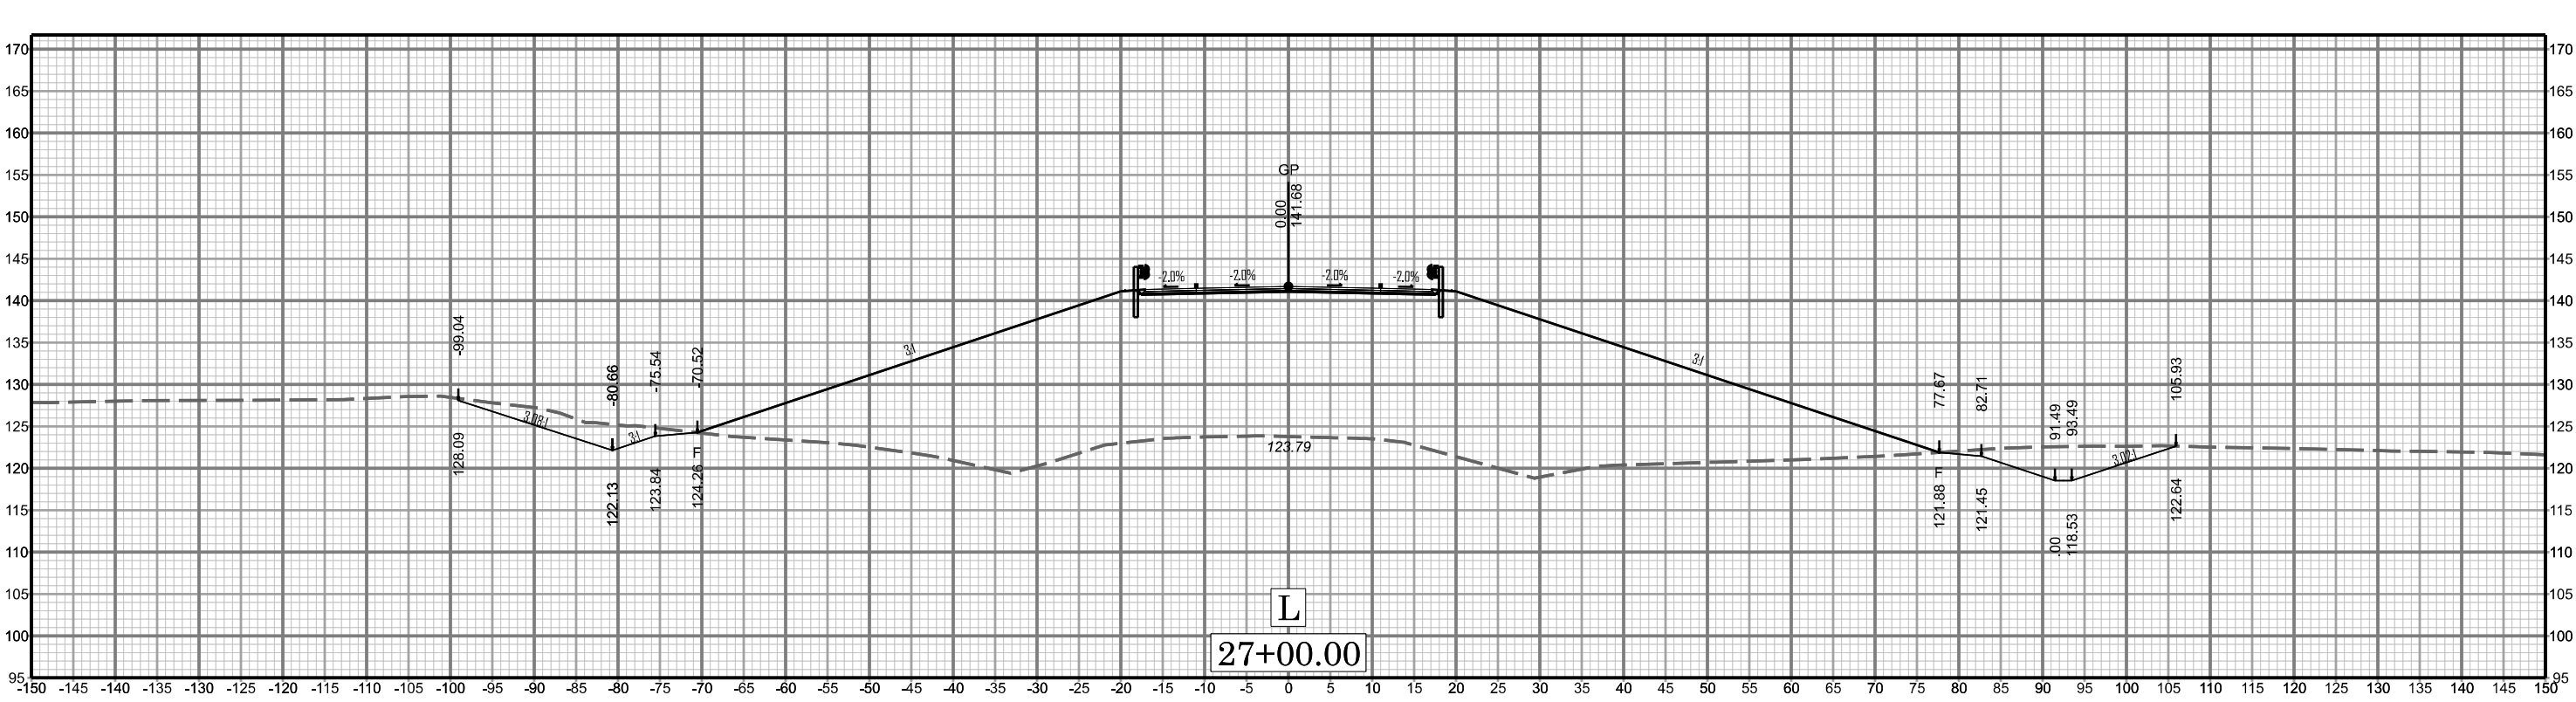

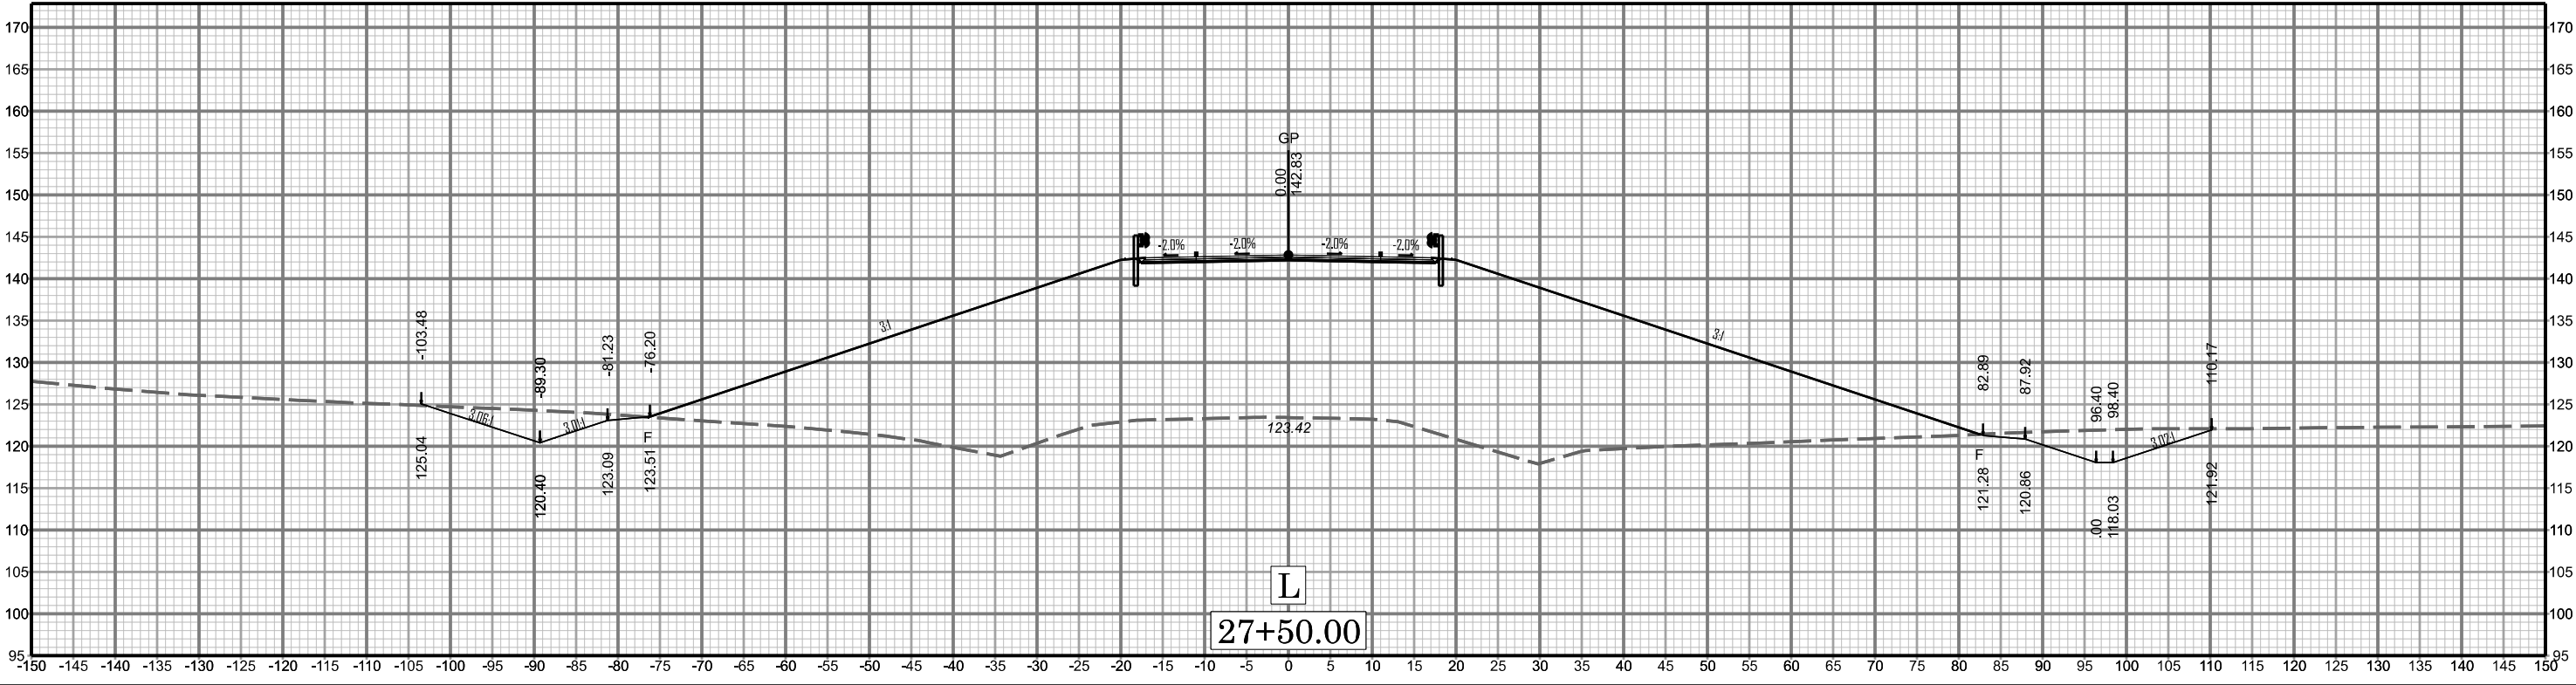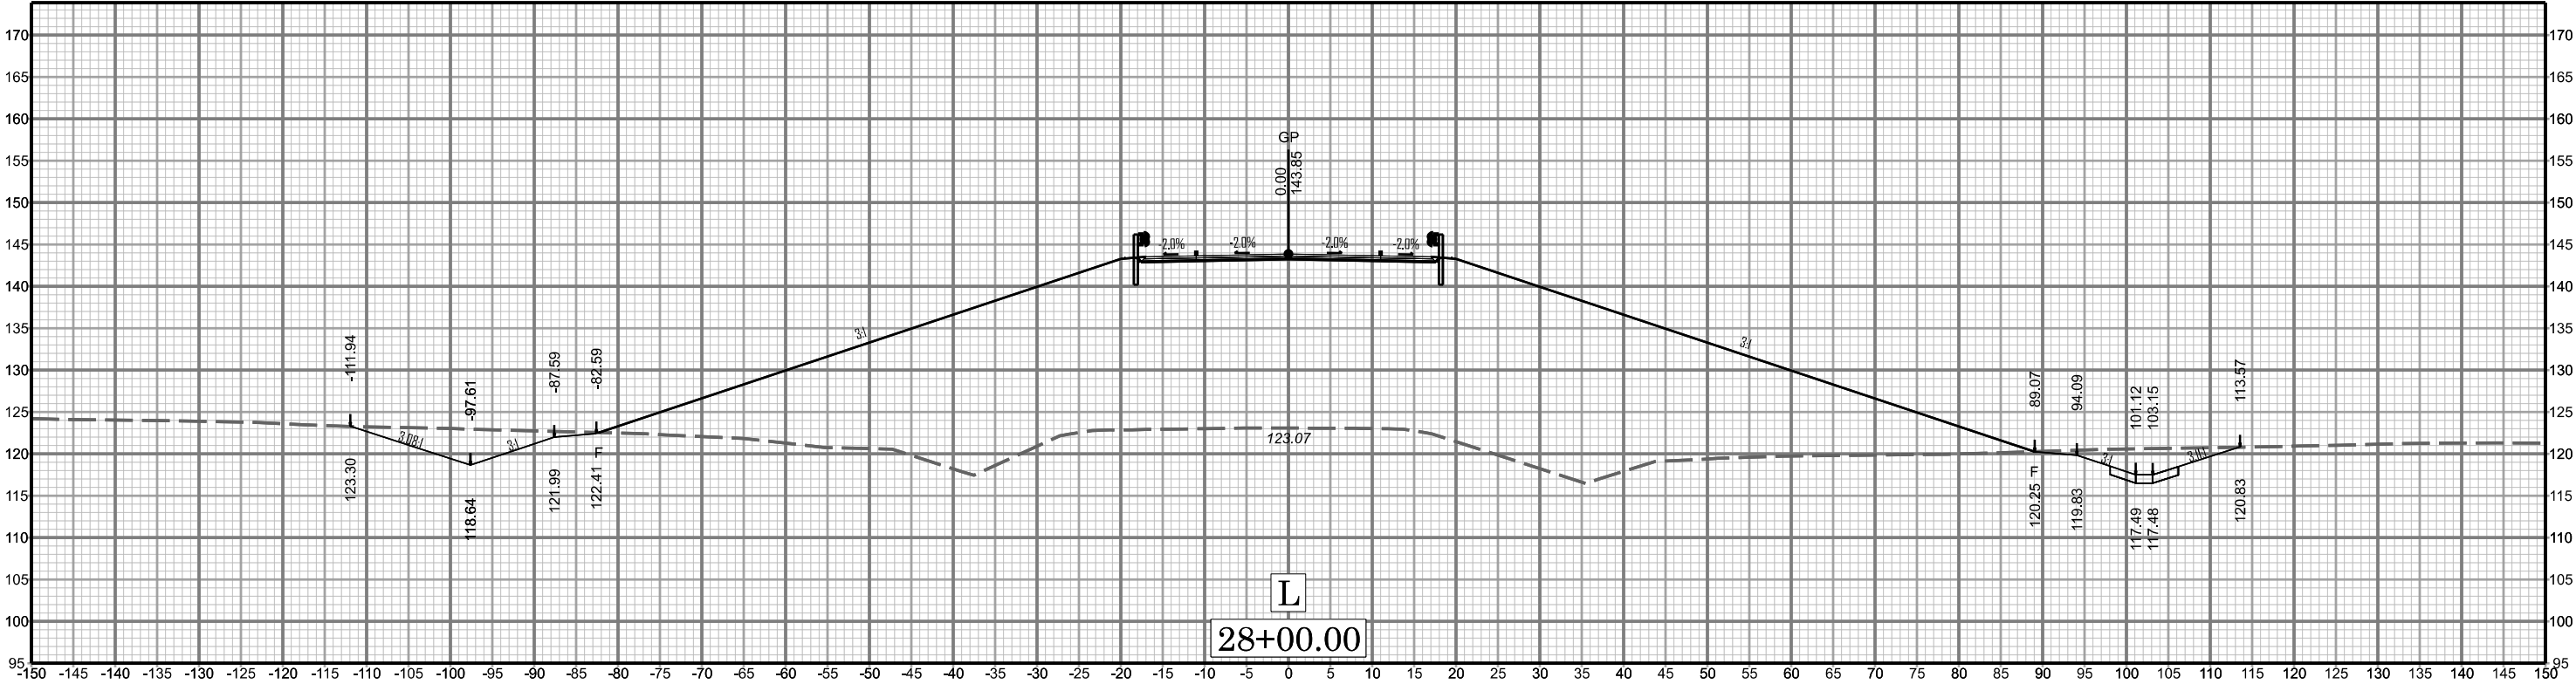








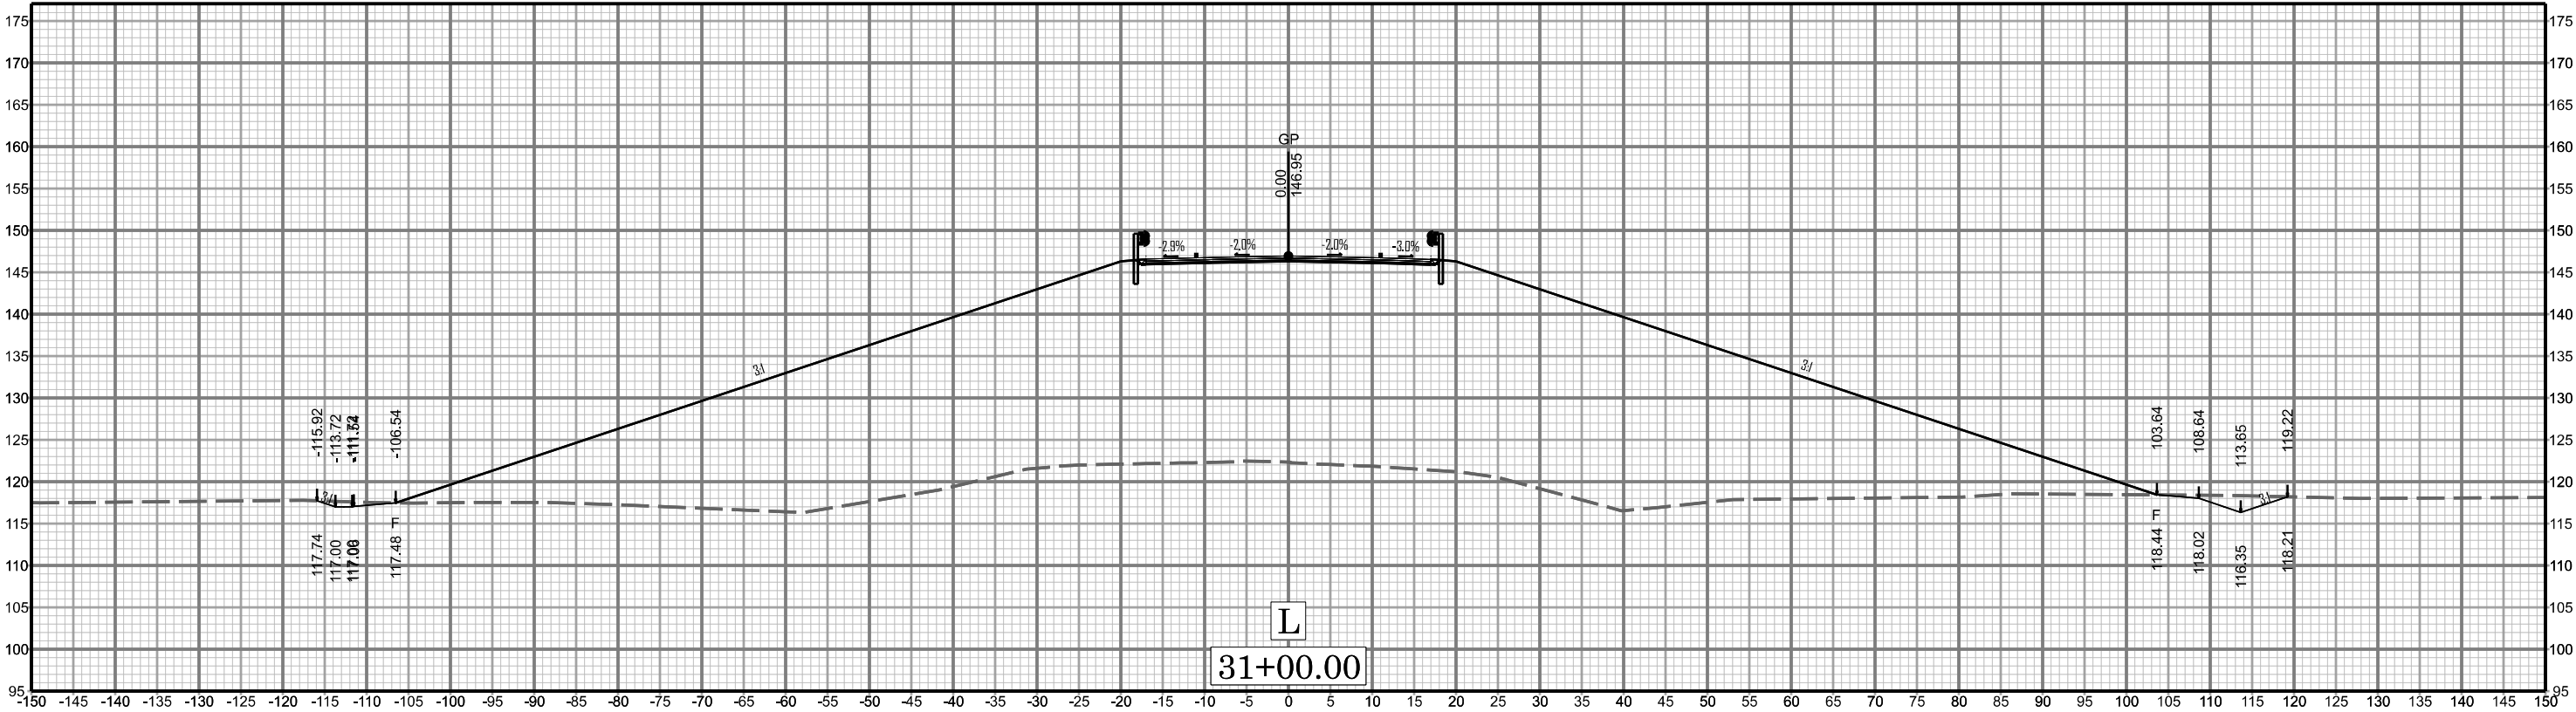


X 013

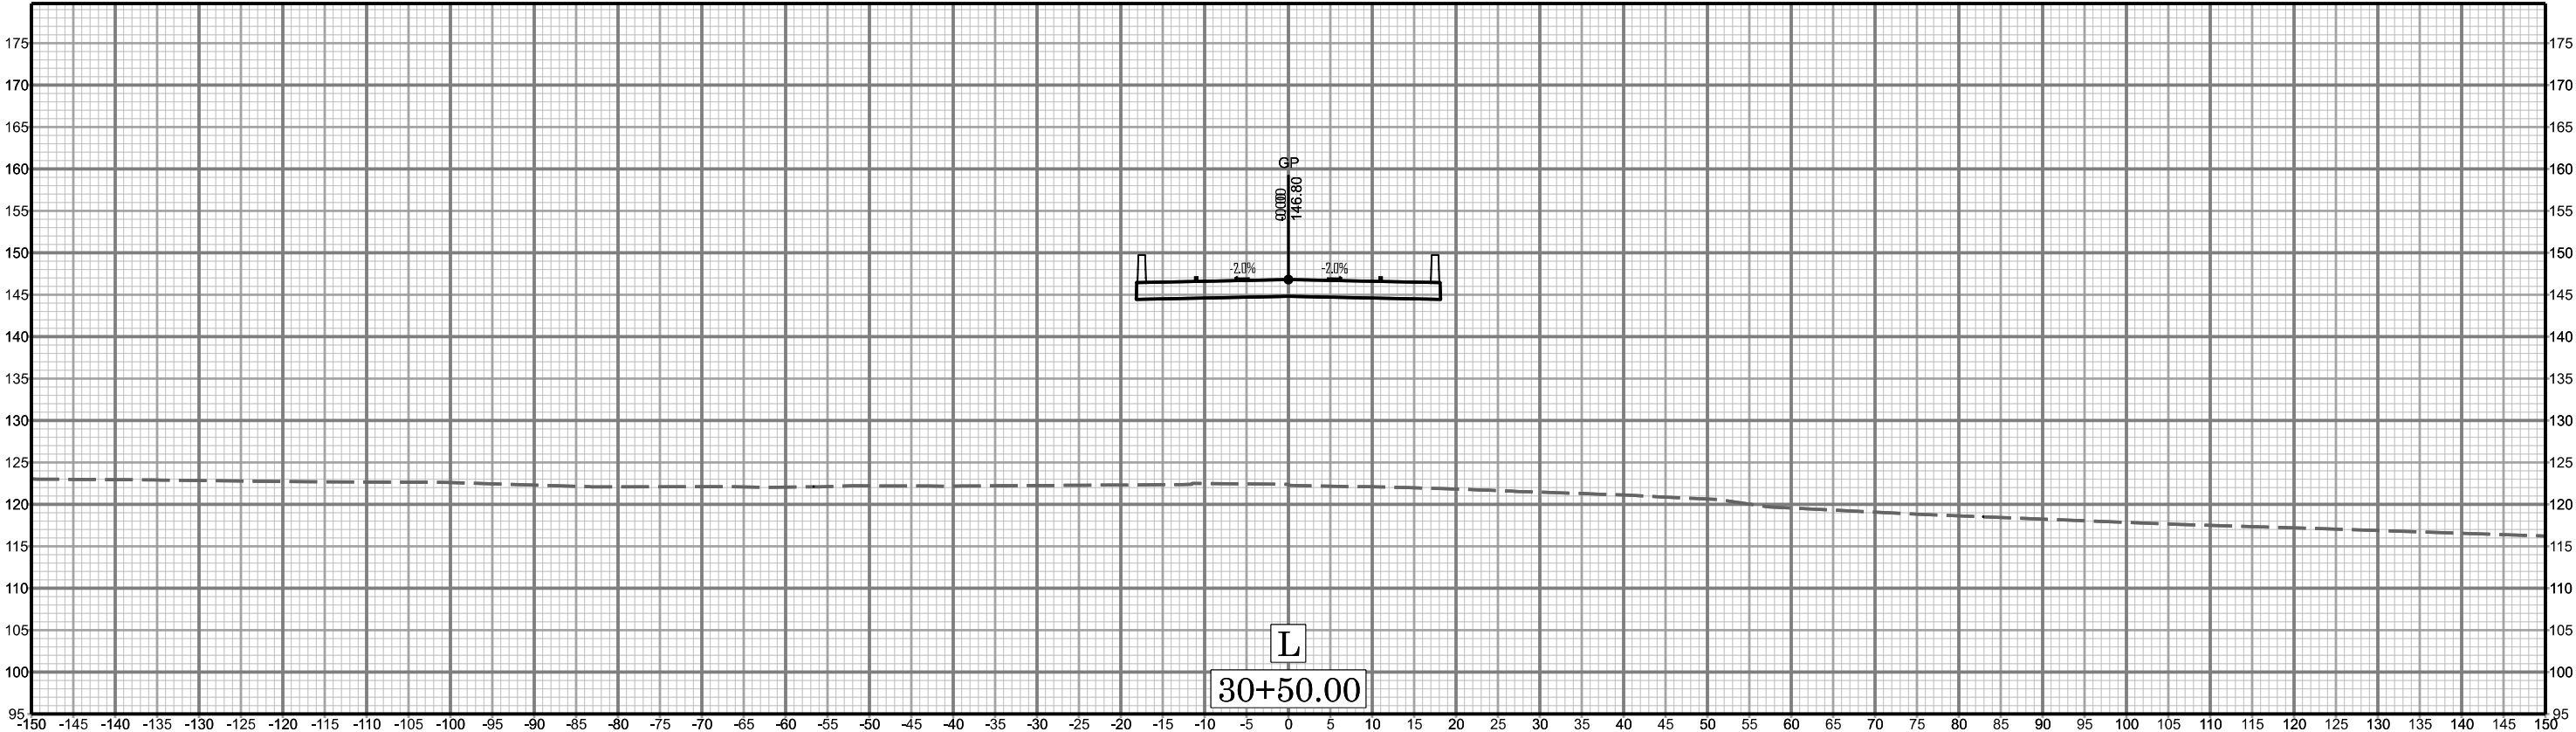


I-601A

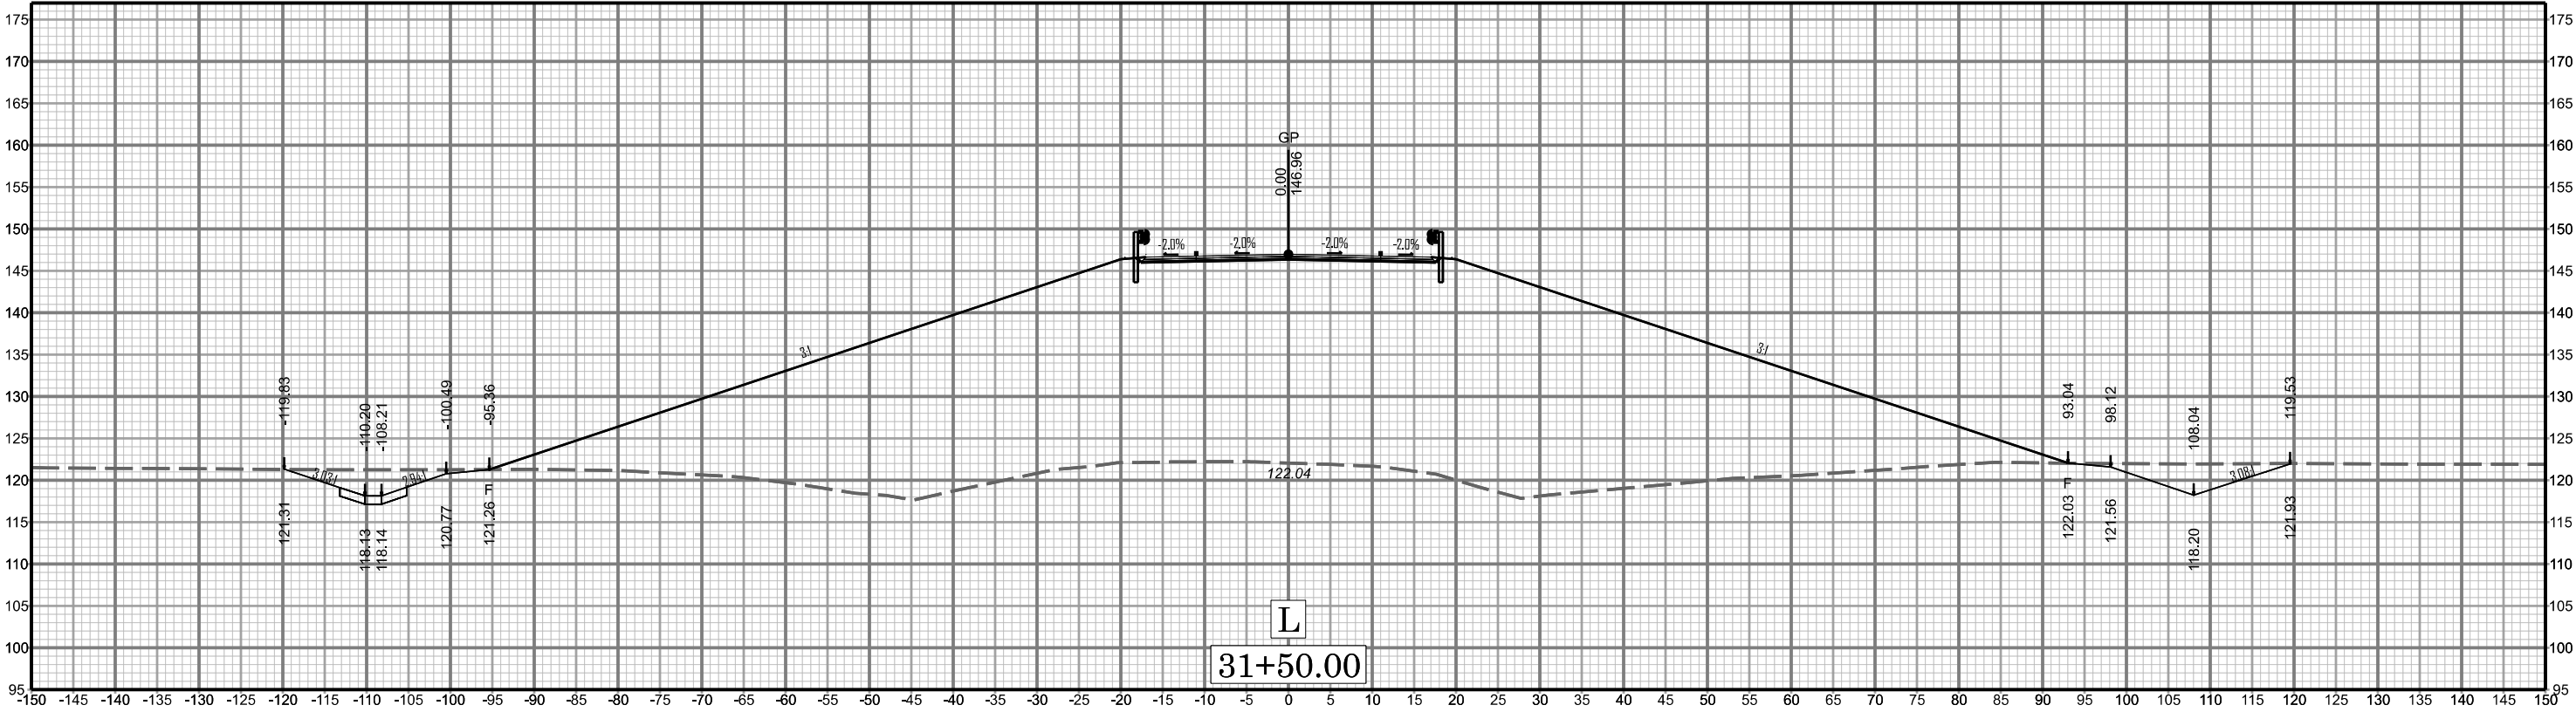
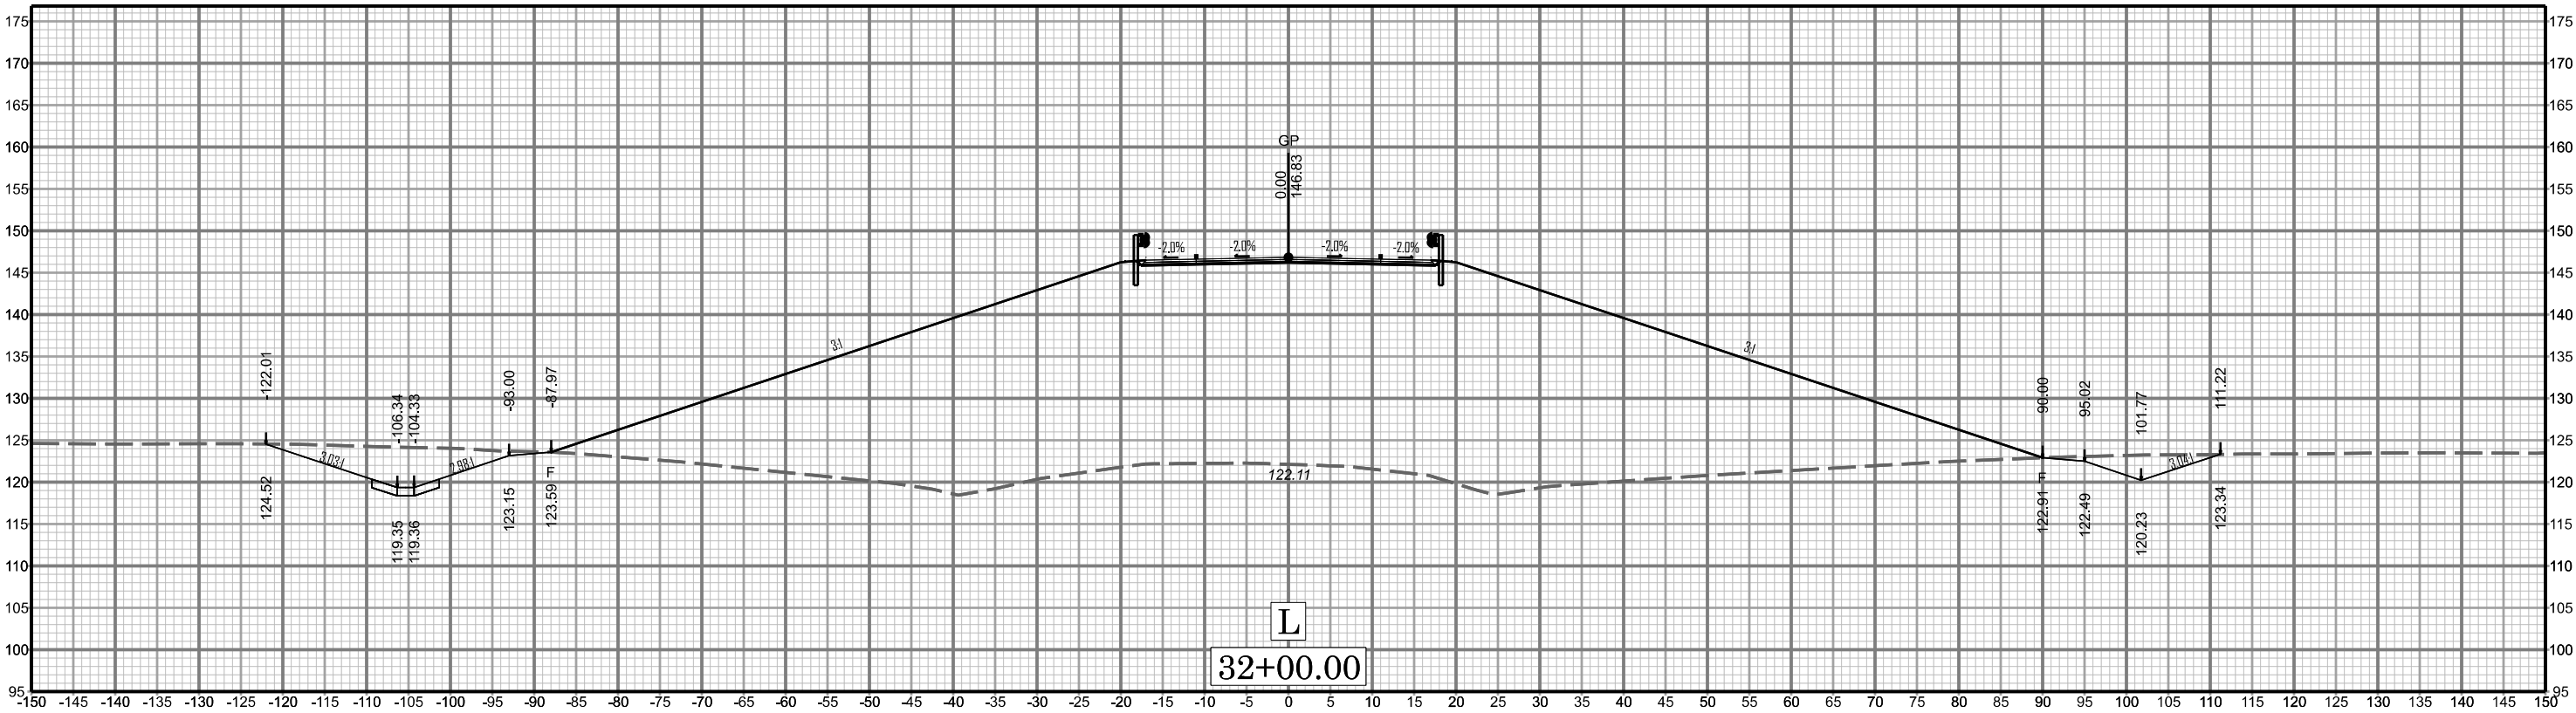



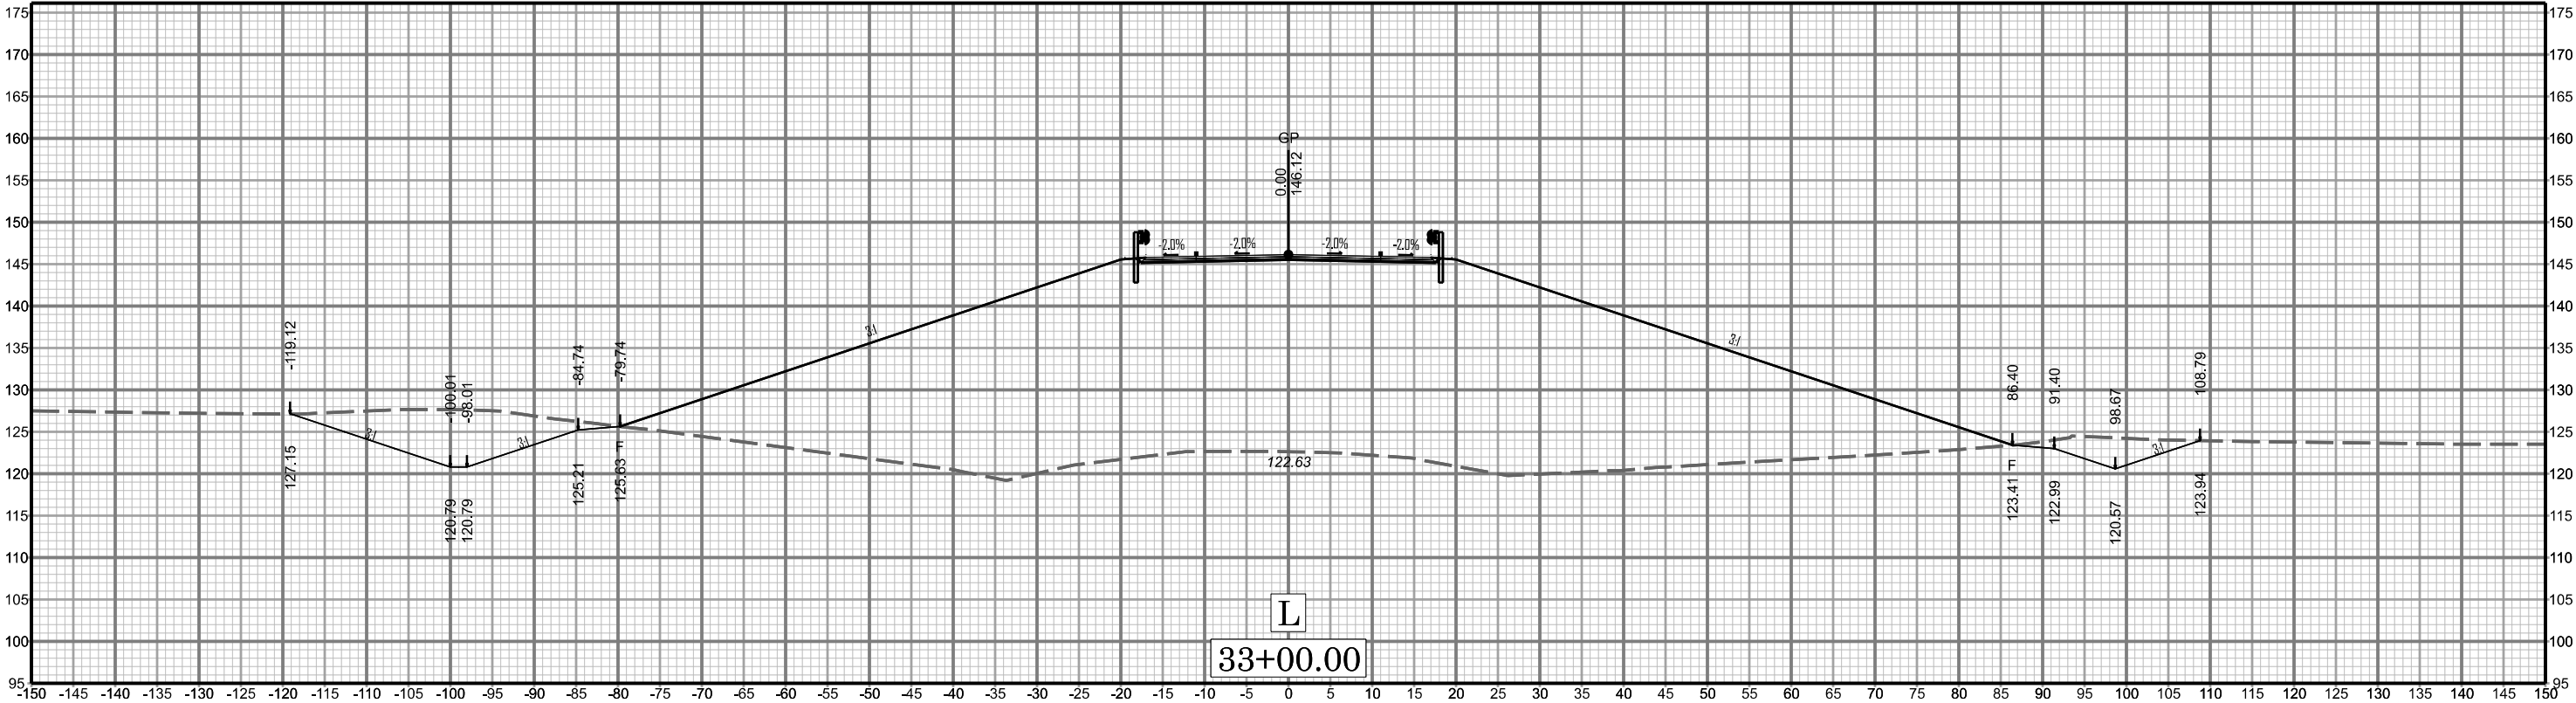




X 015

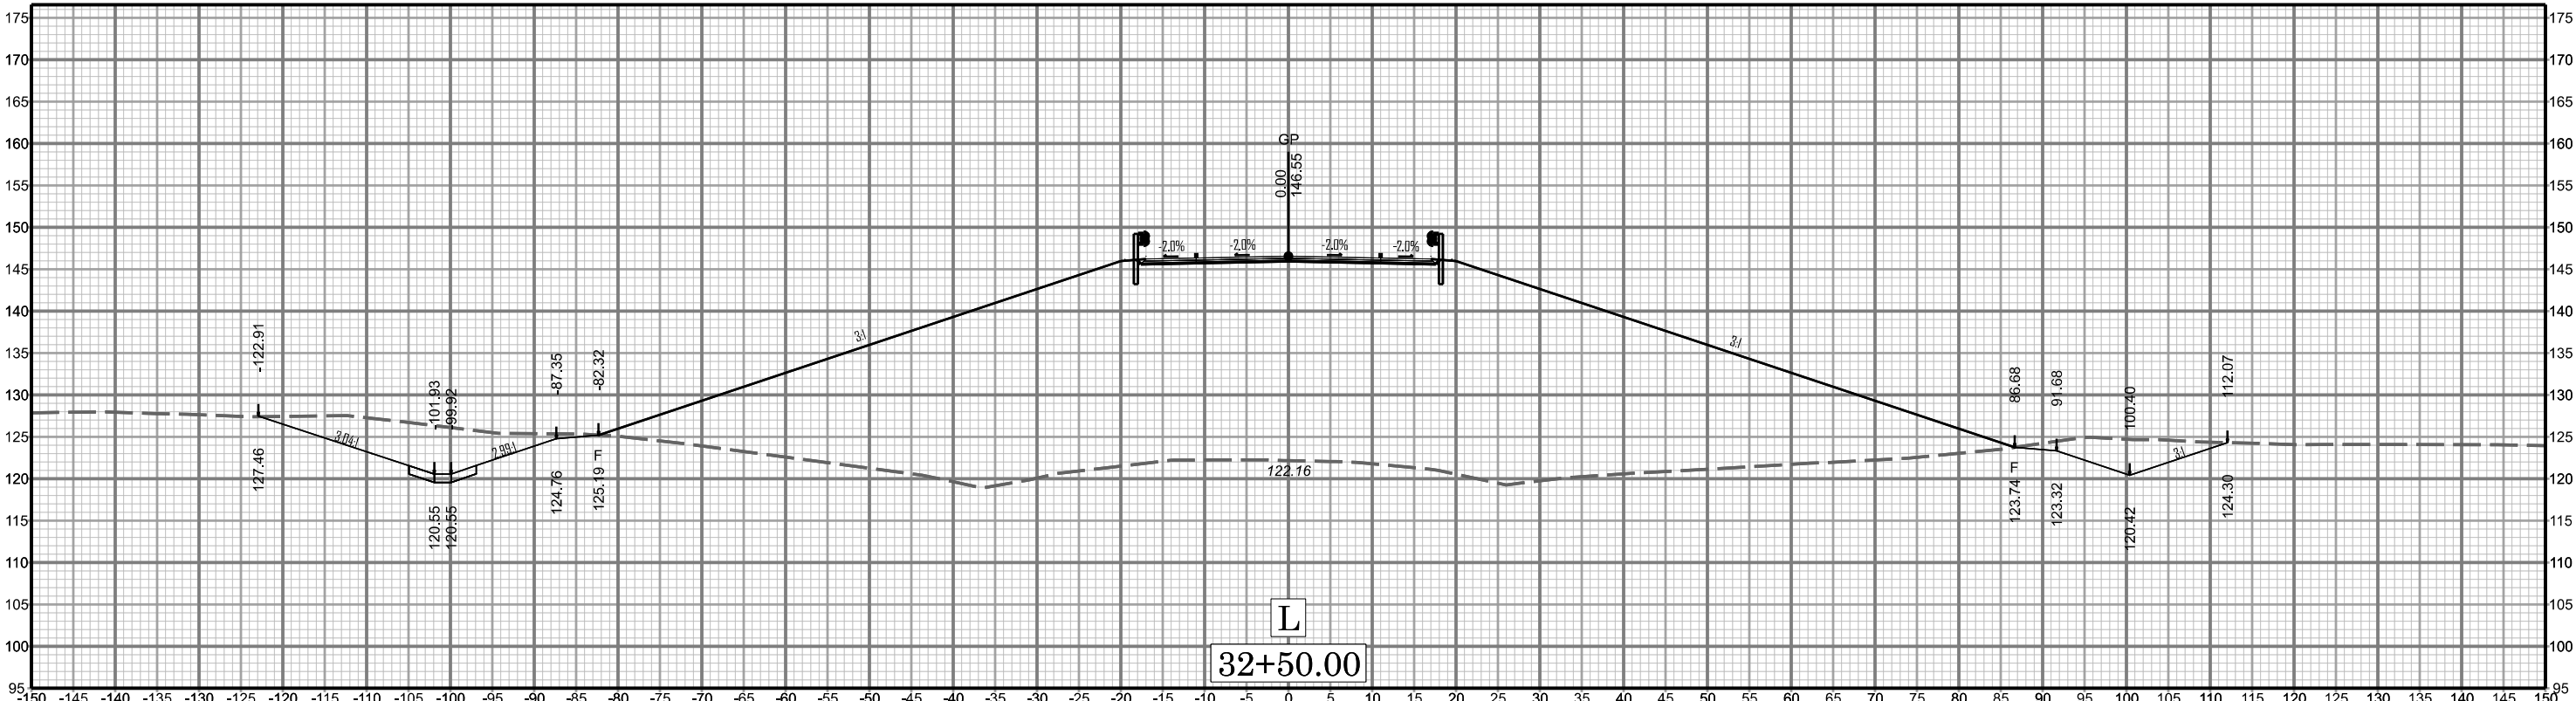

I-601A

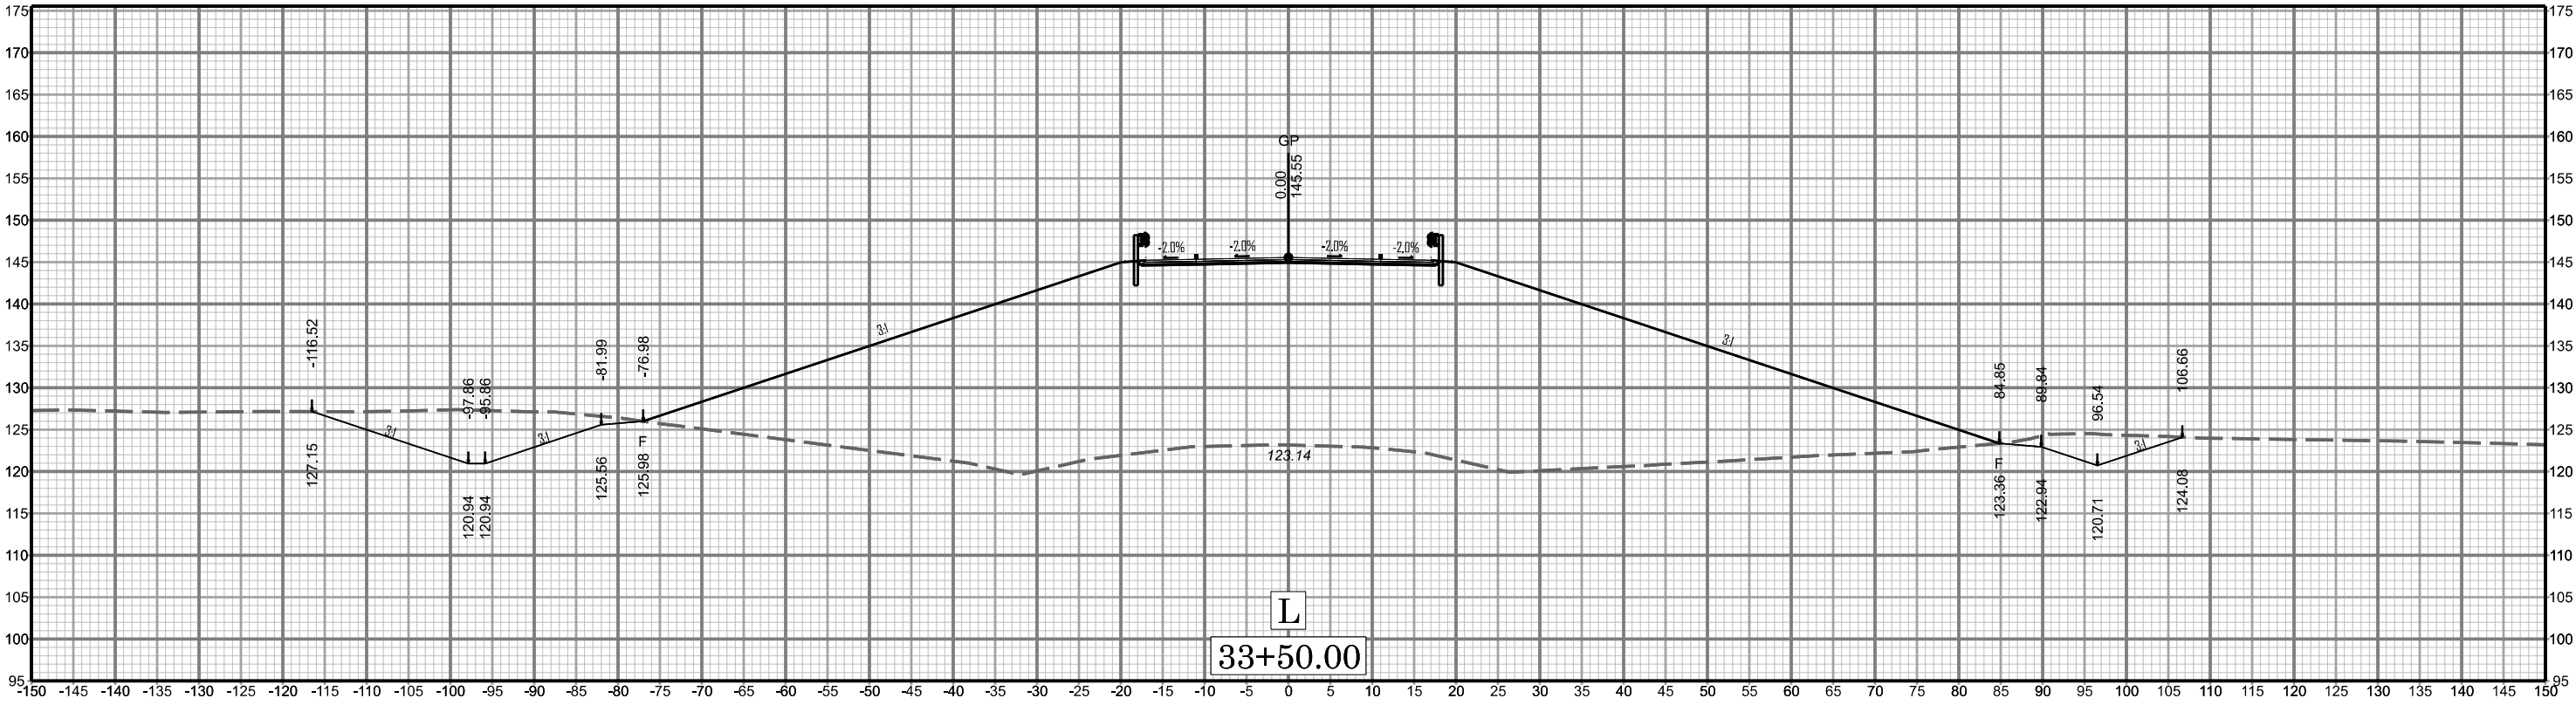
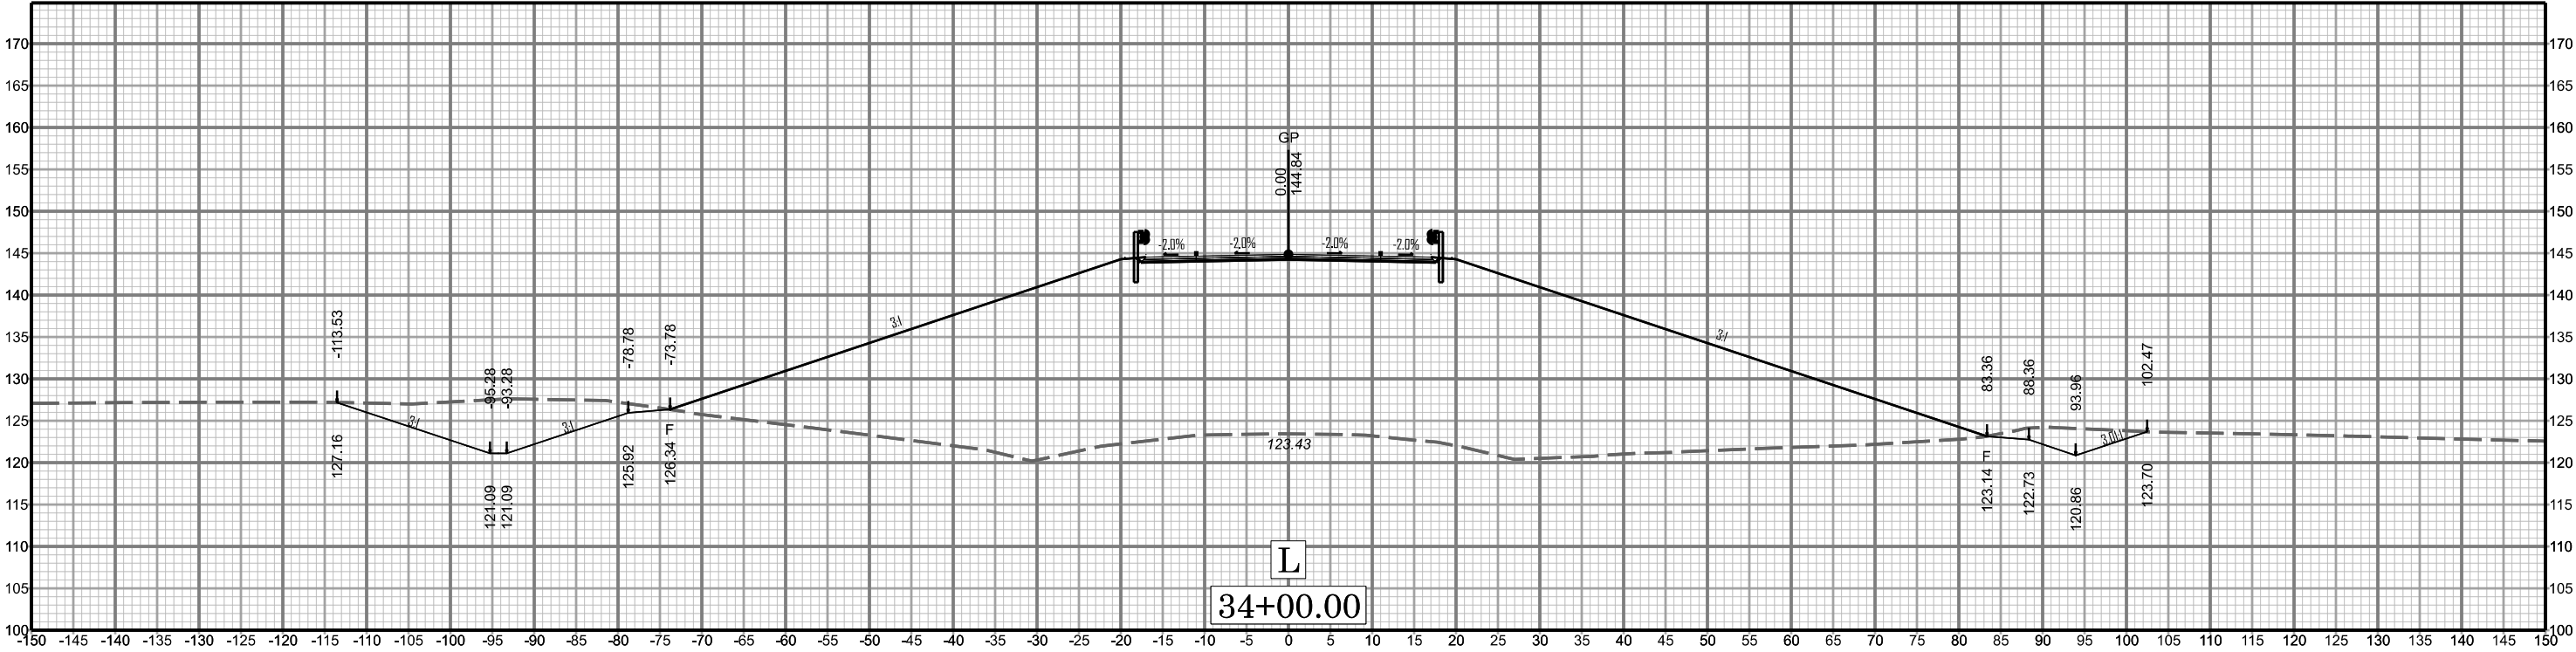


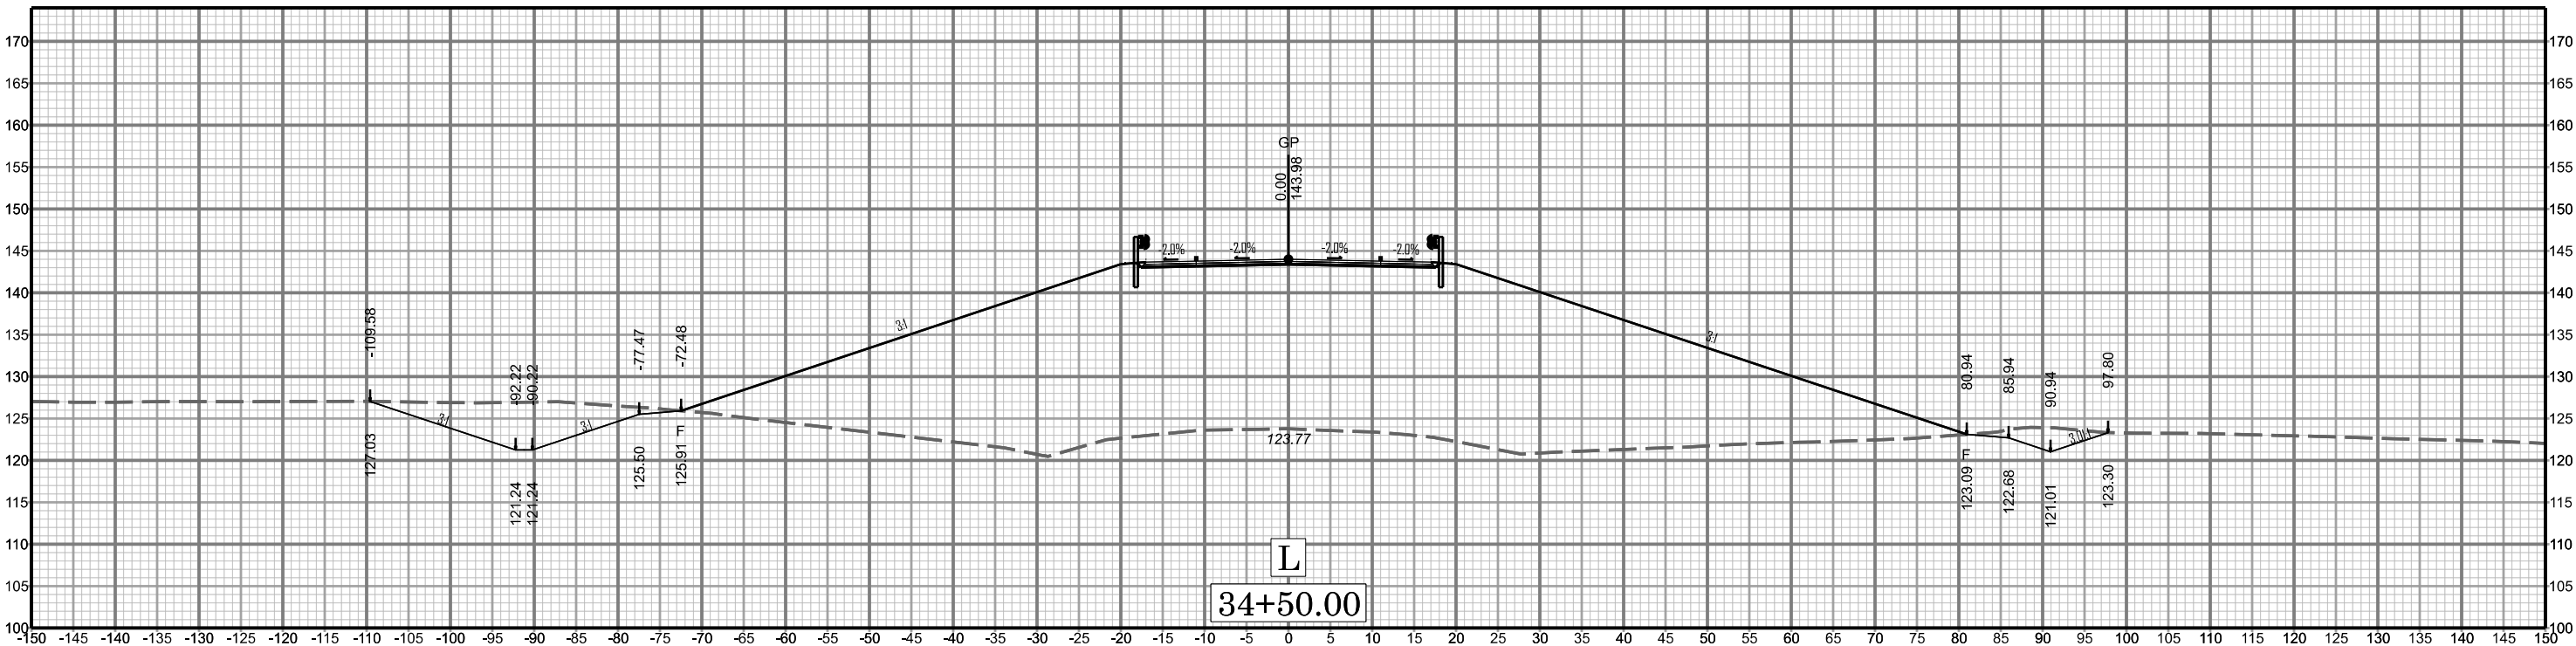
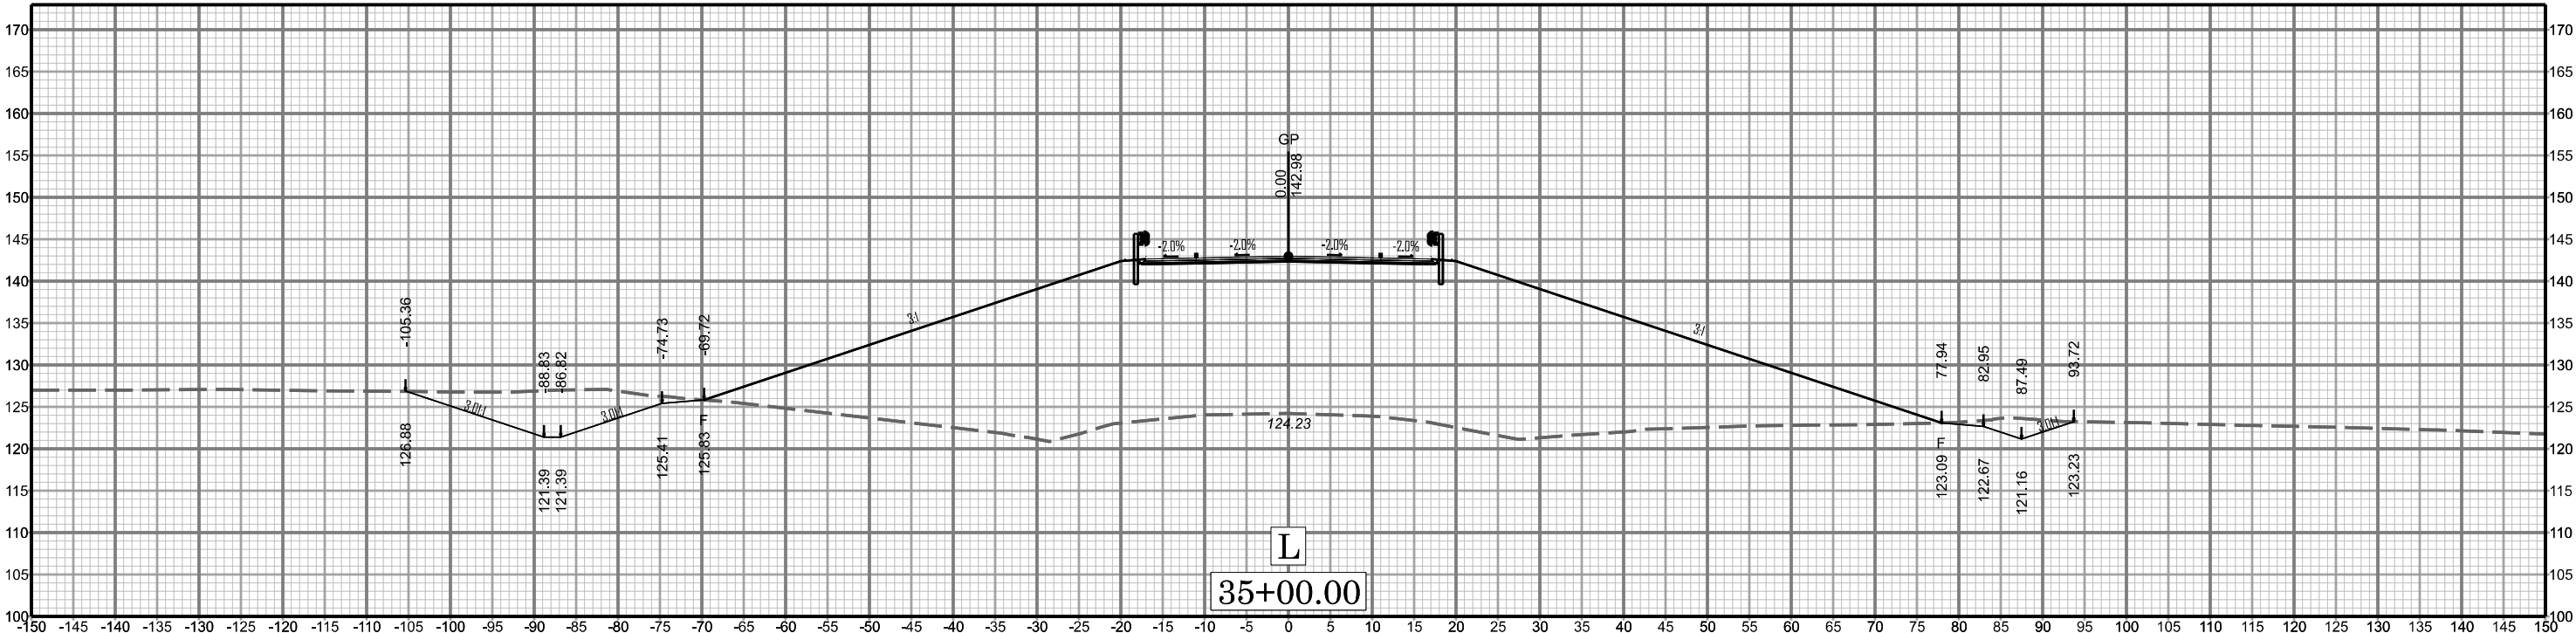


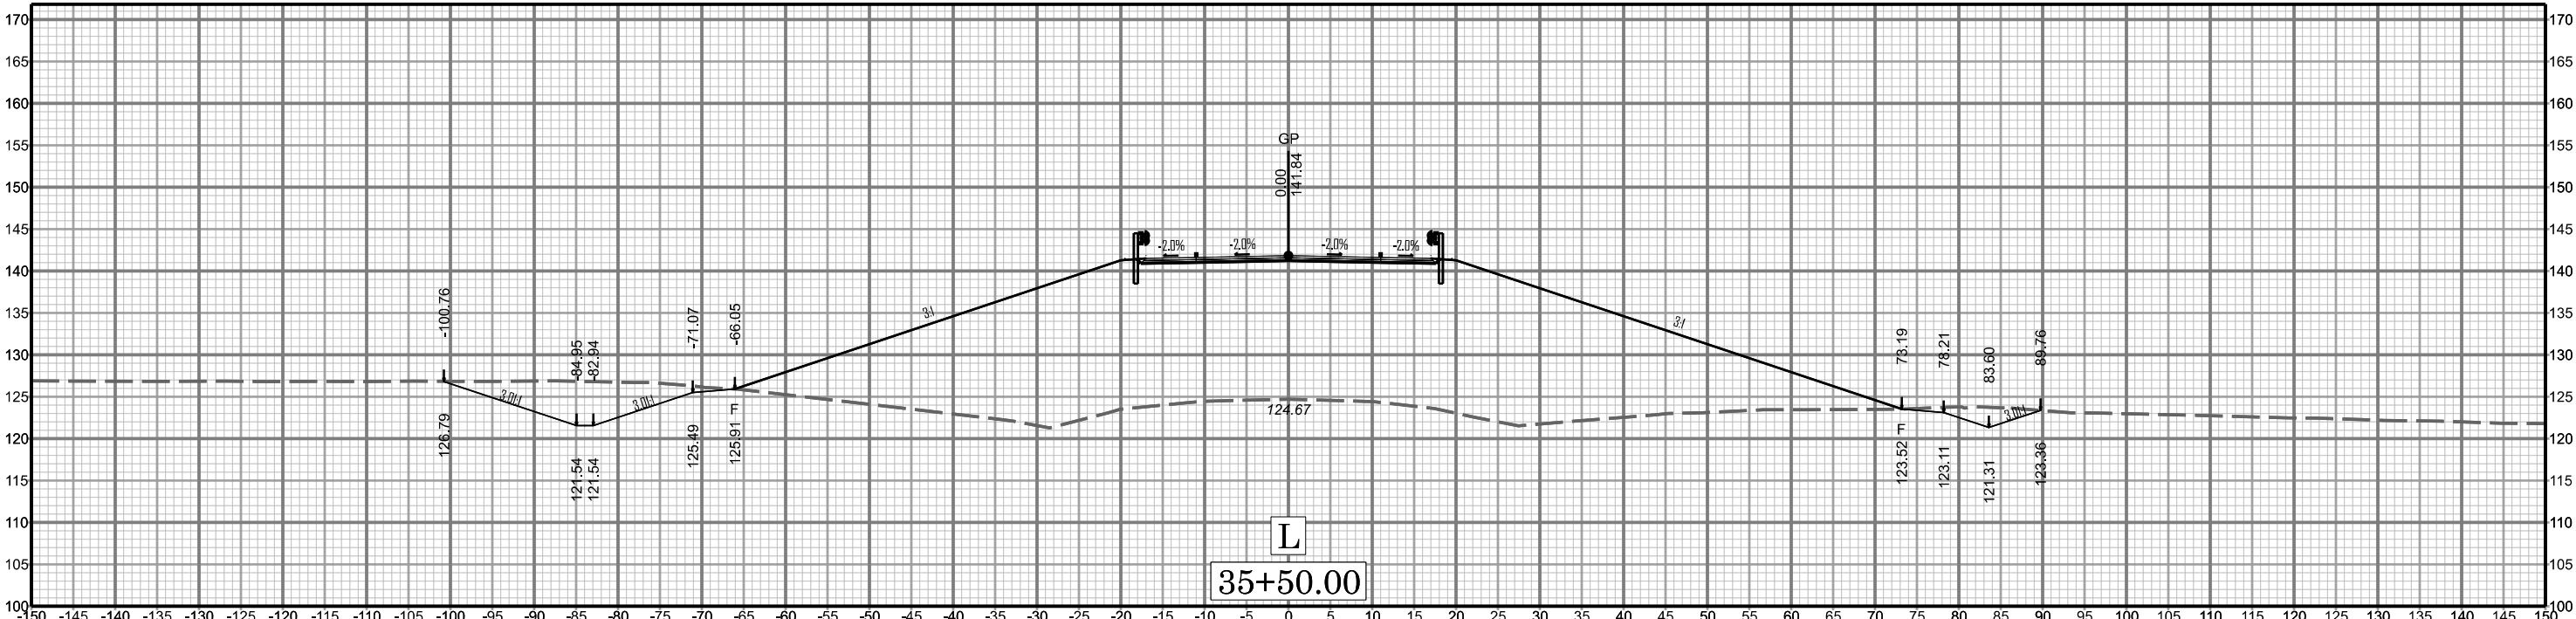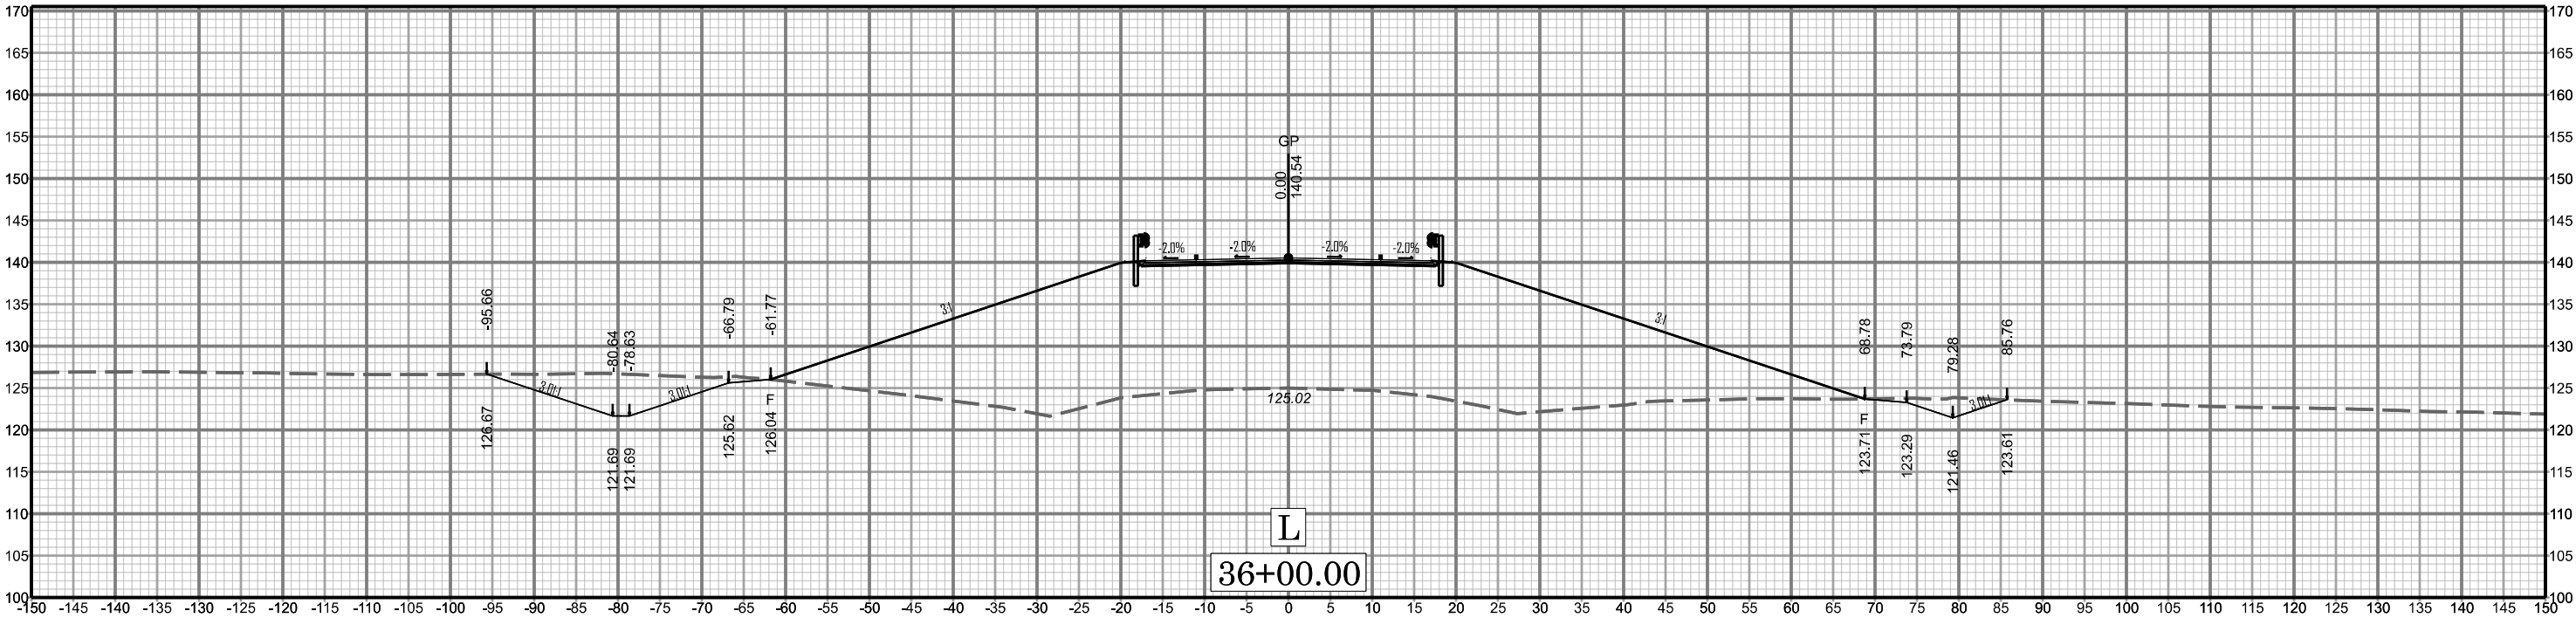

X 018




1-6011A


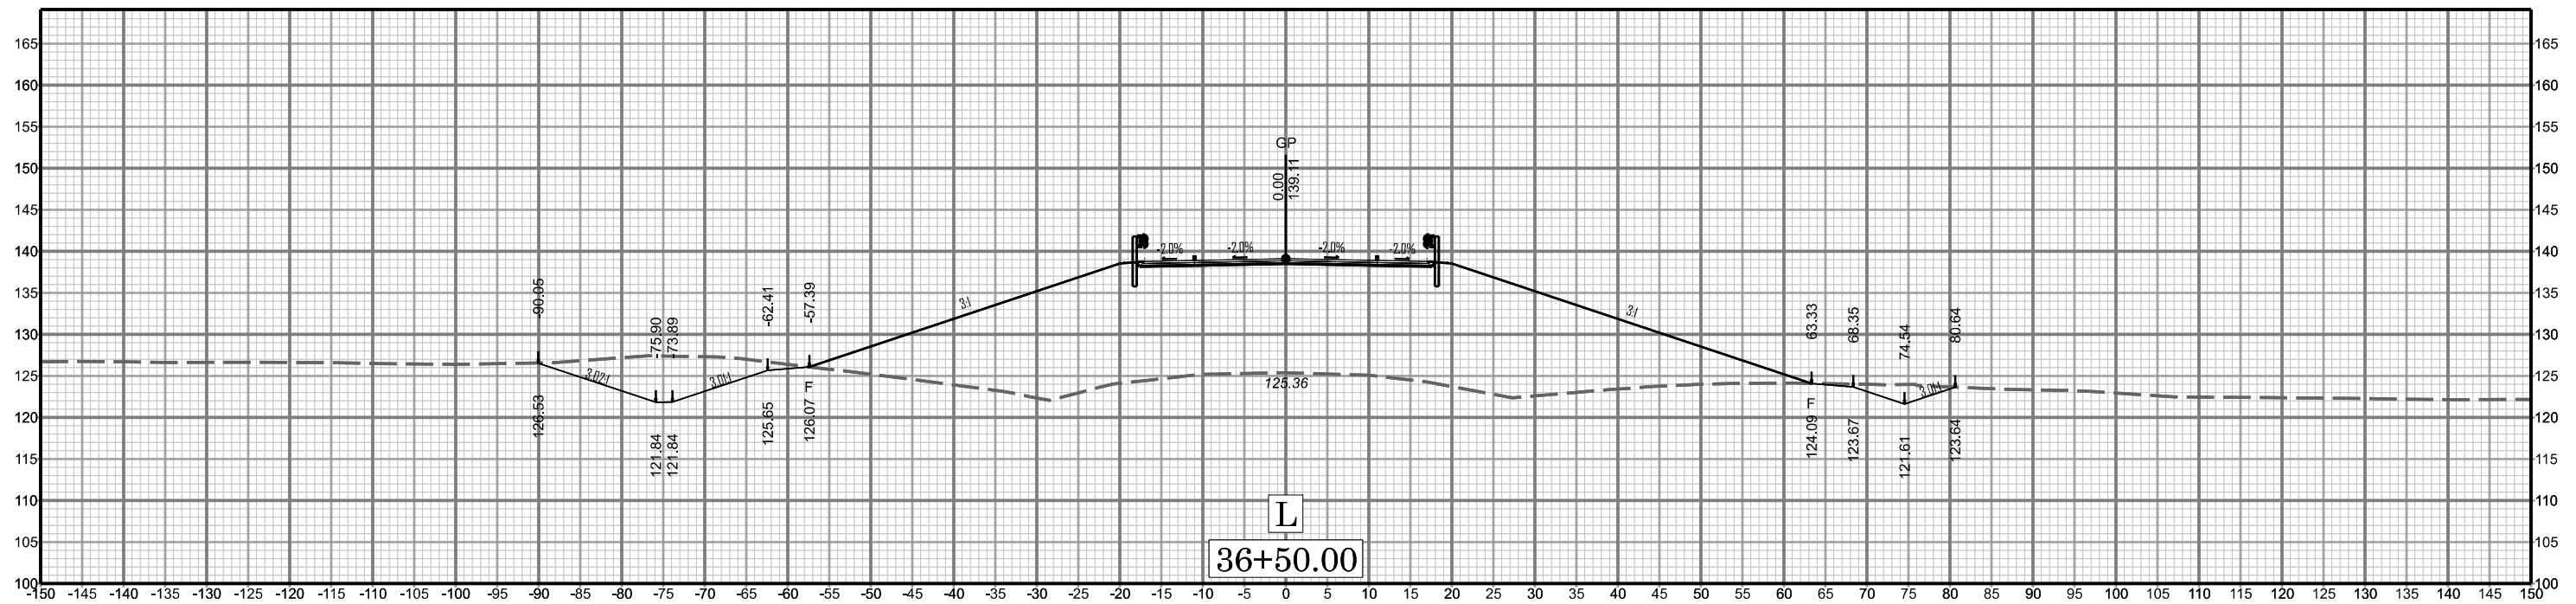
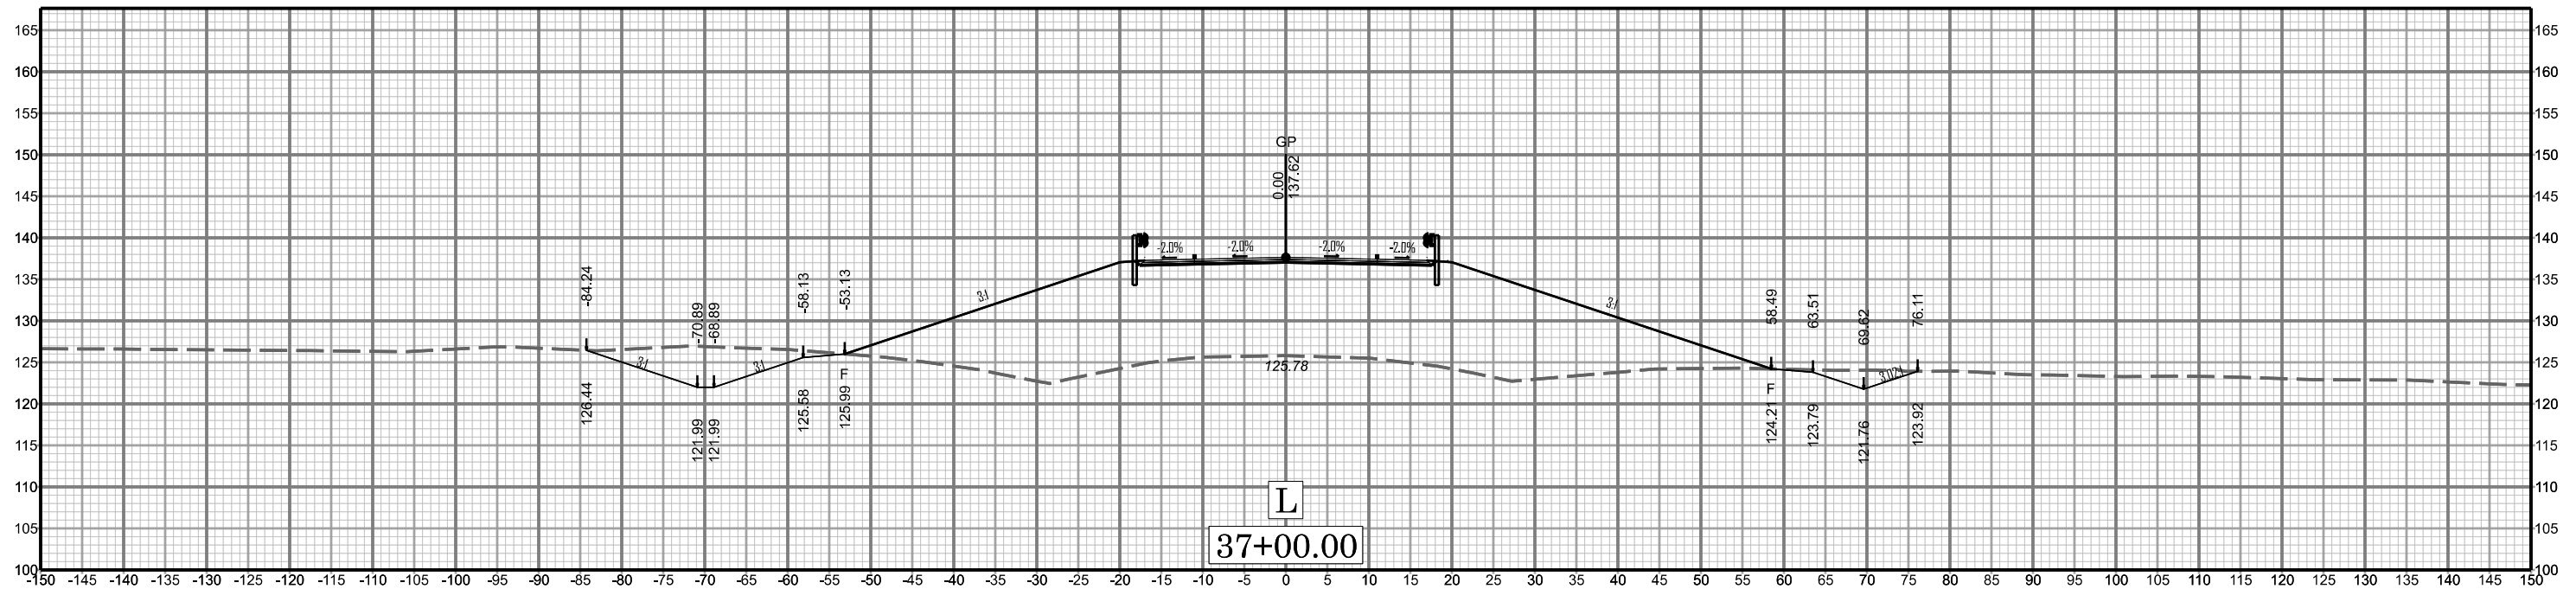


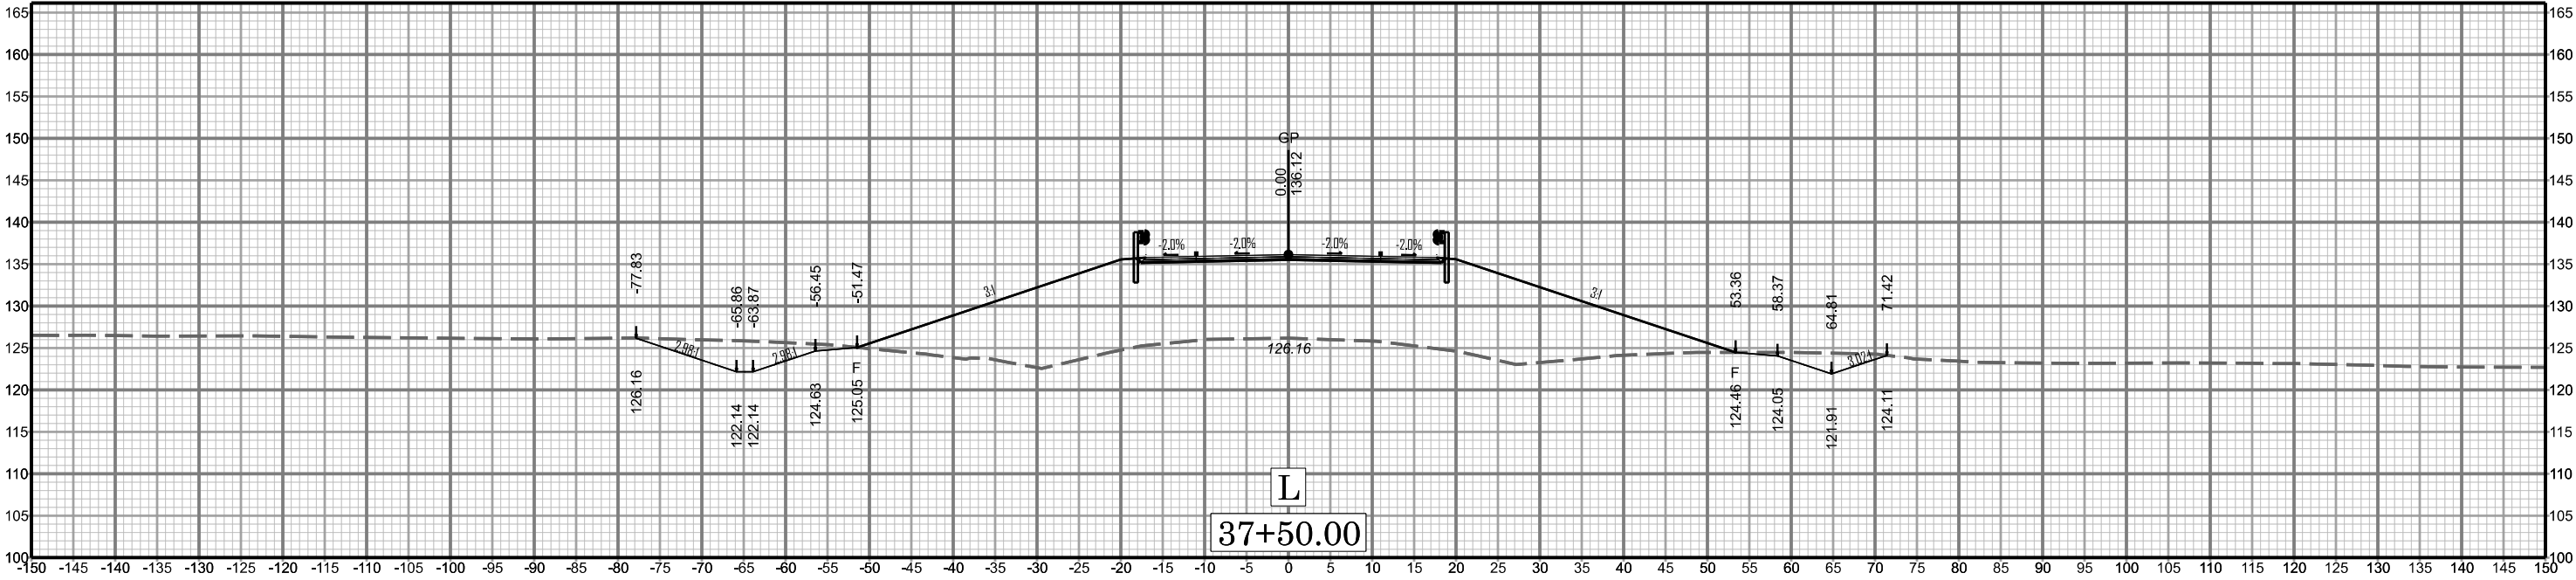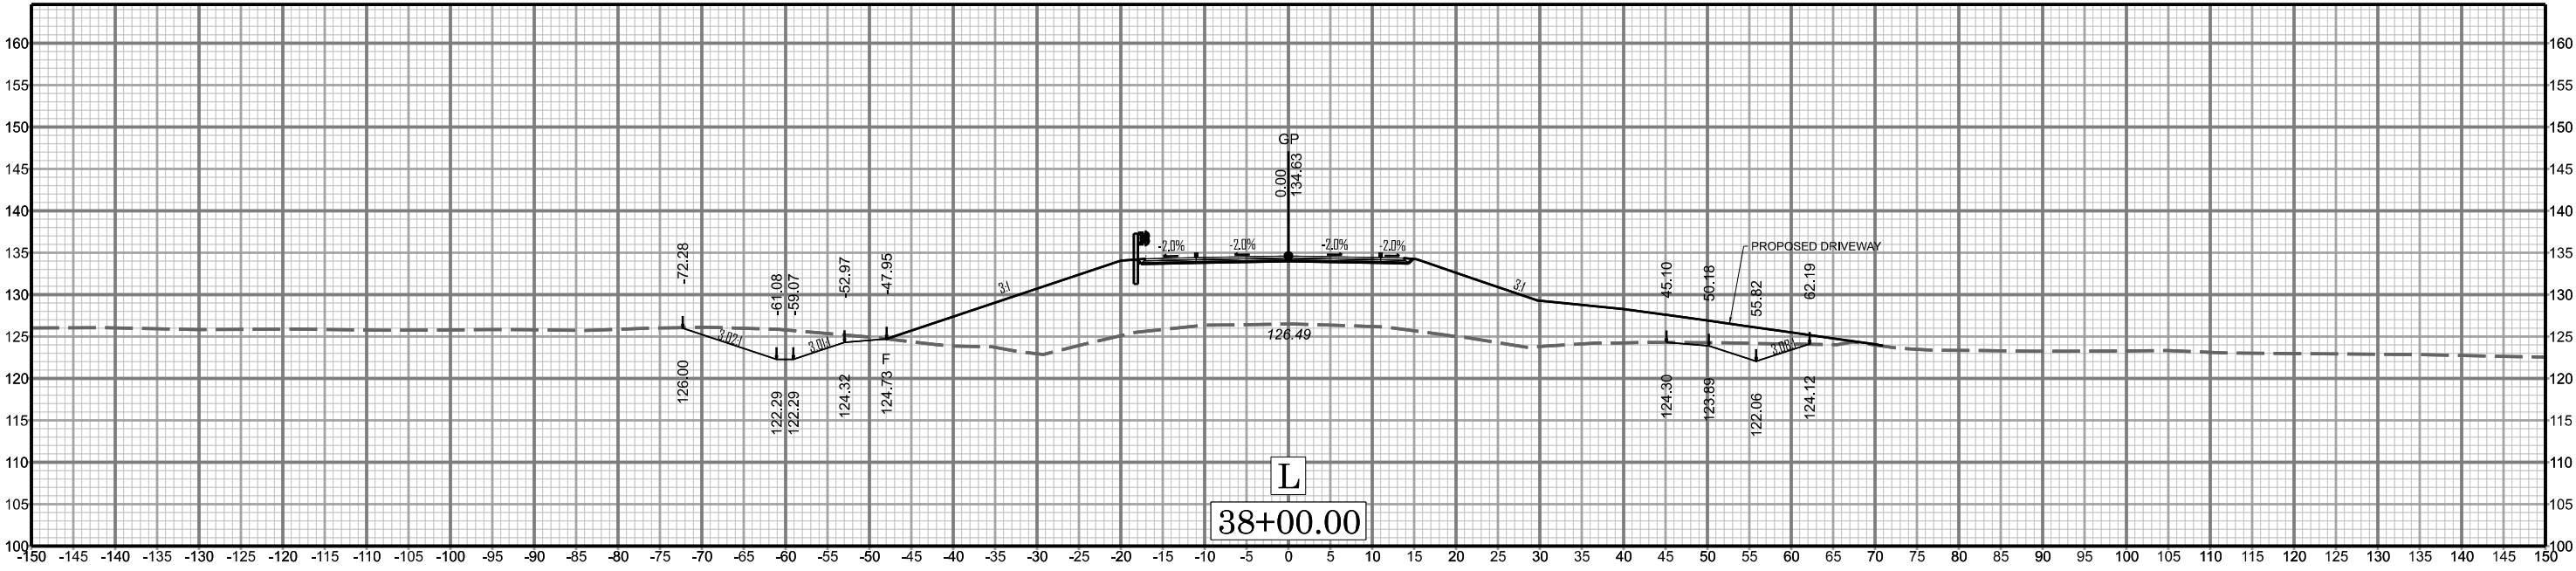




X 020




I-6011A

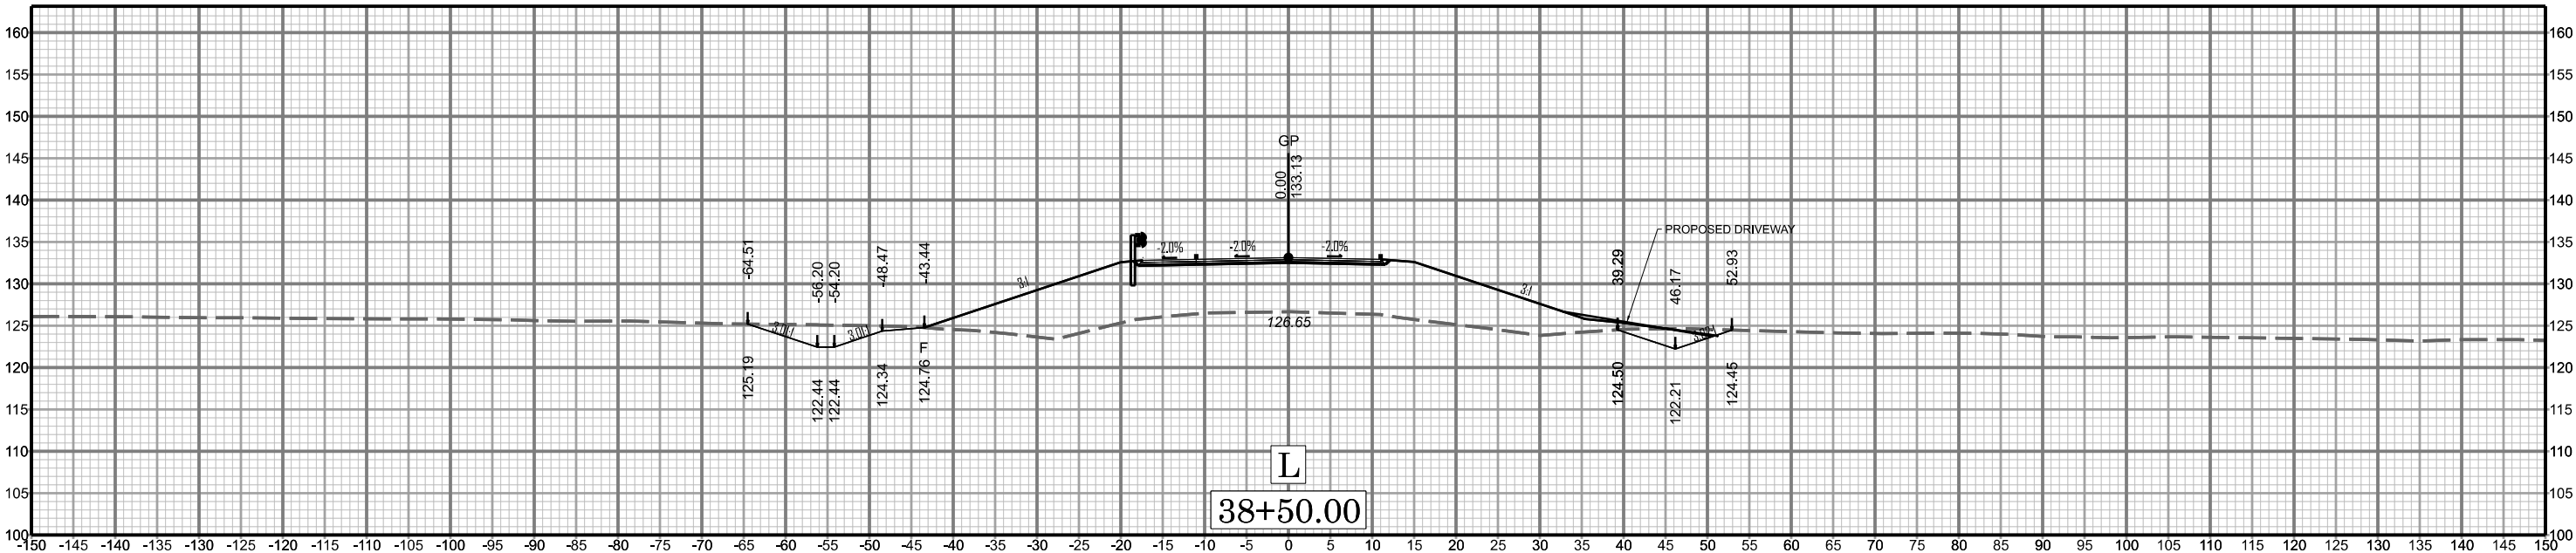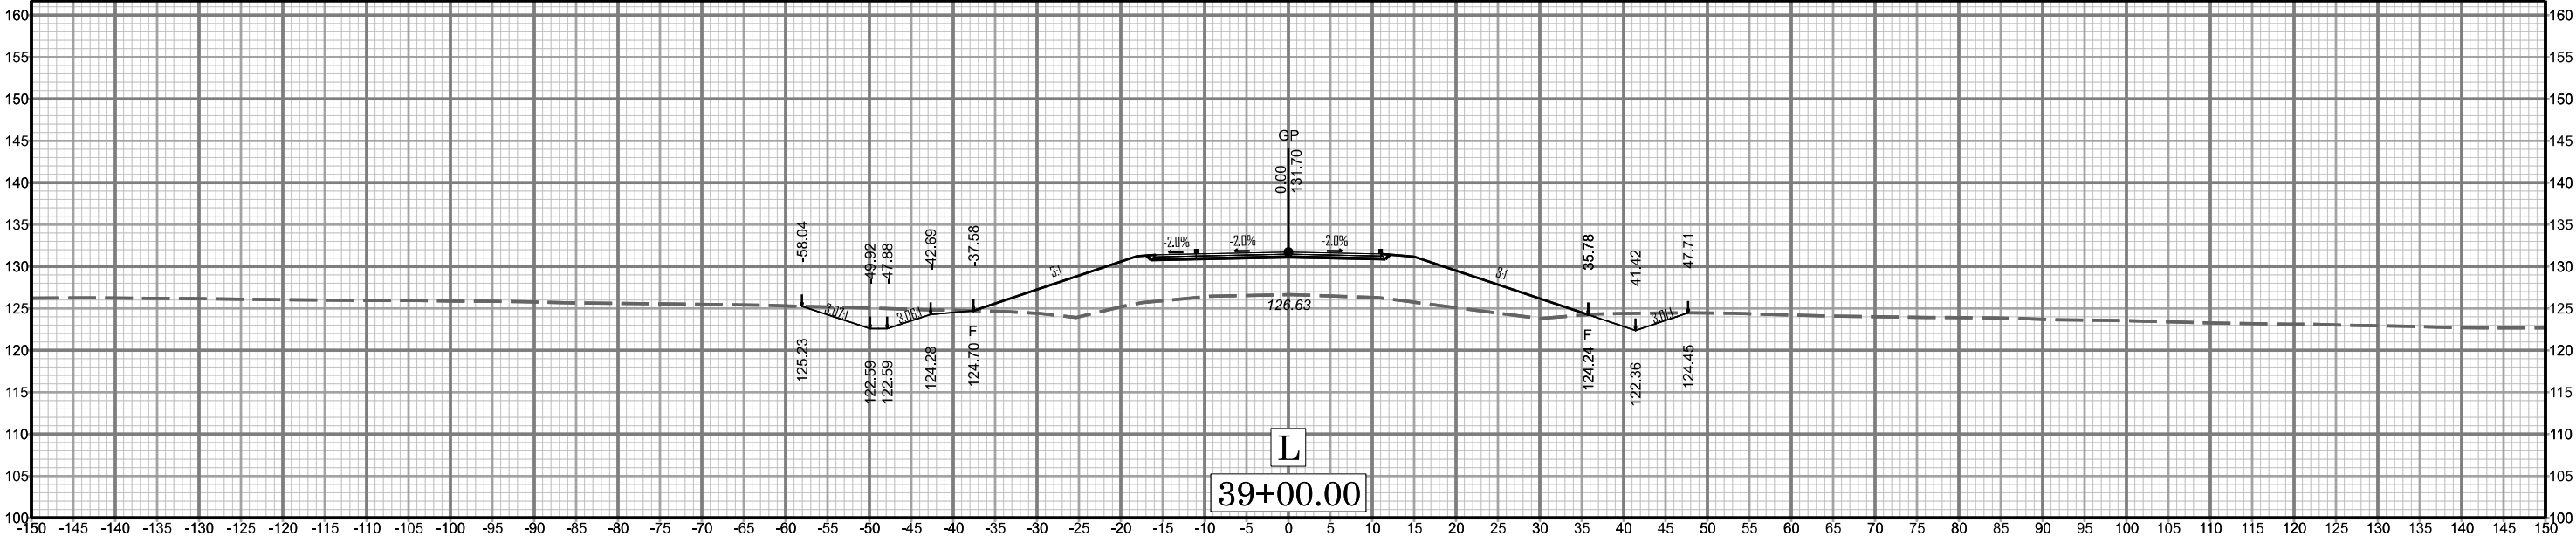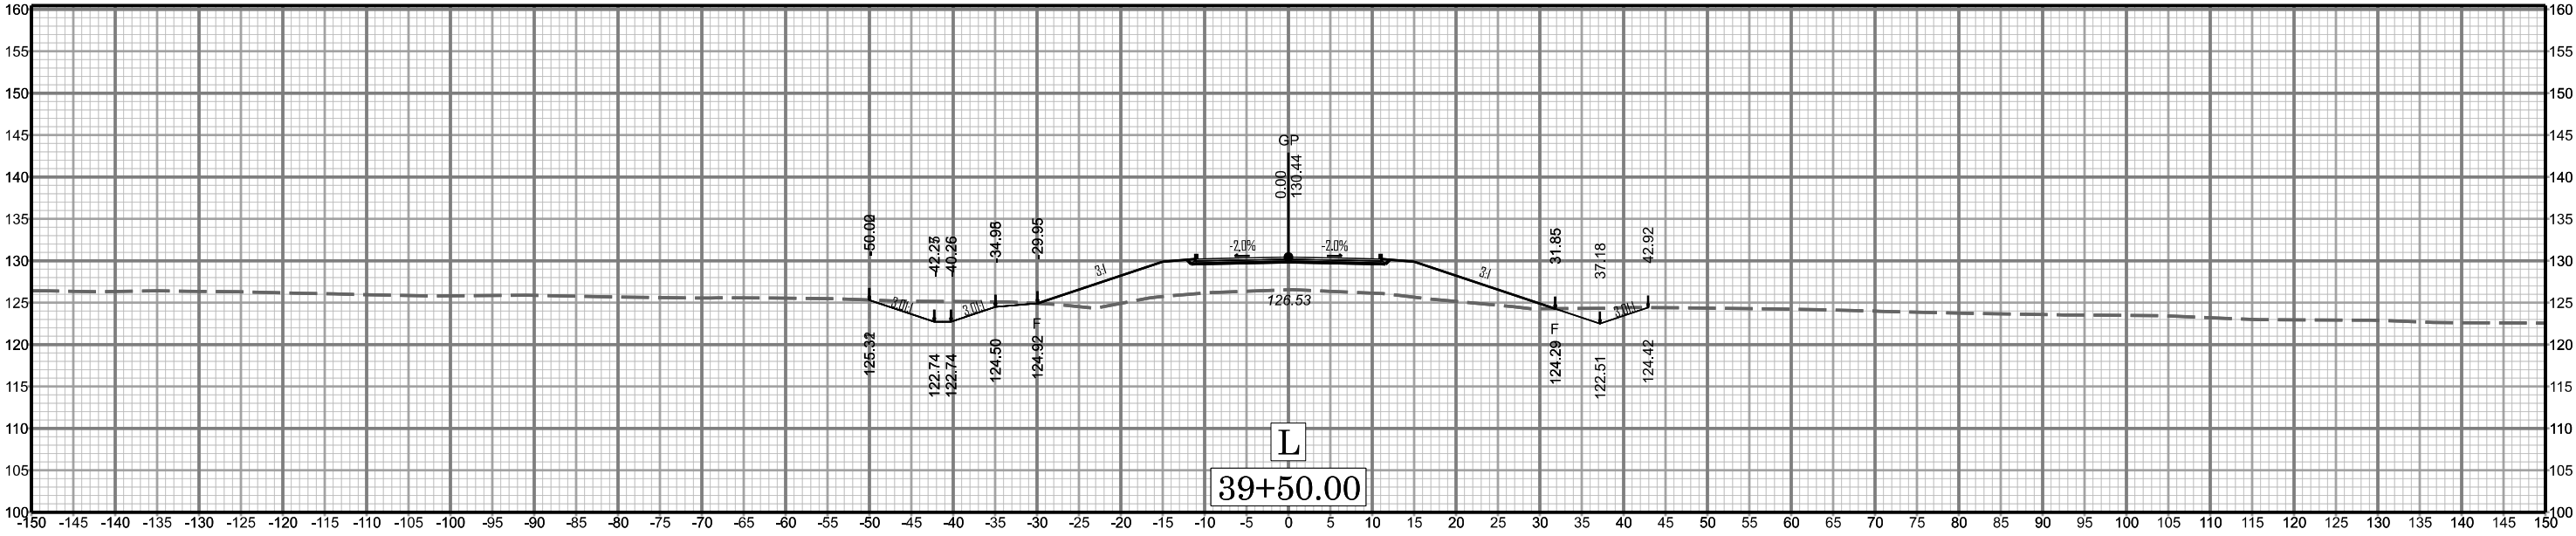

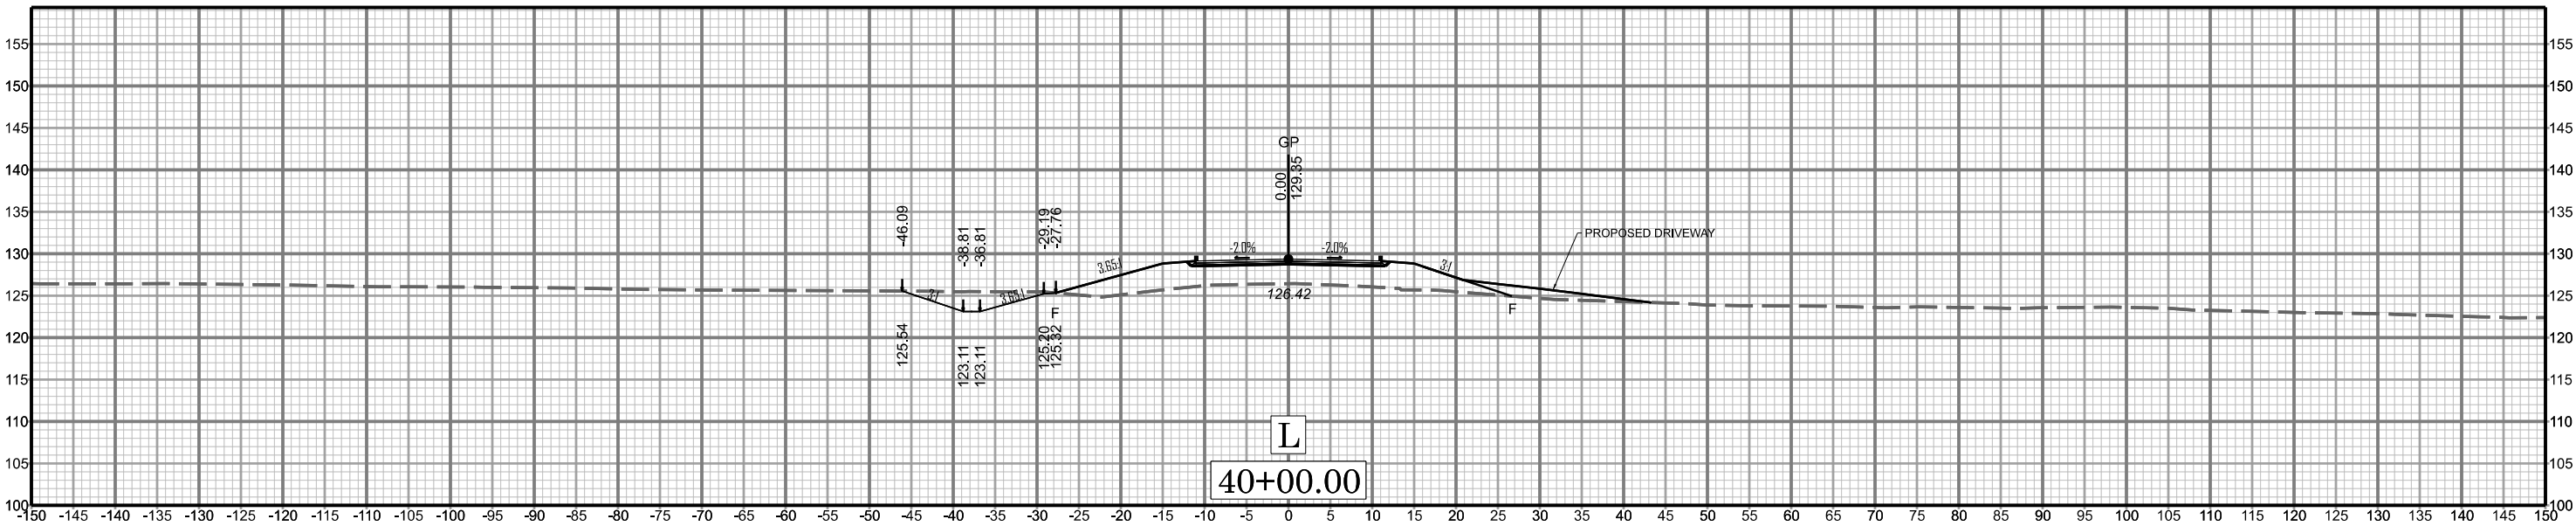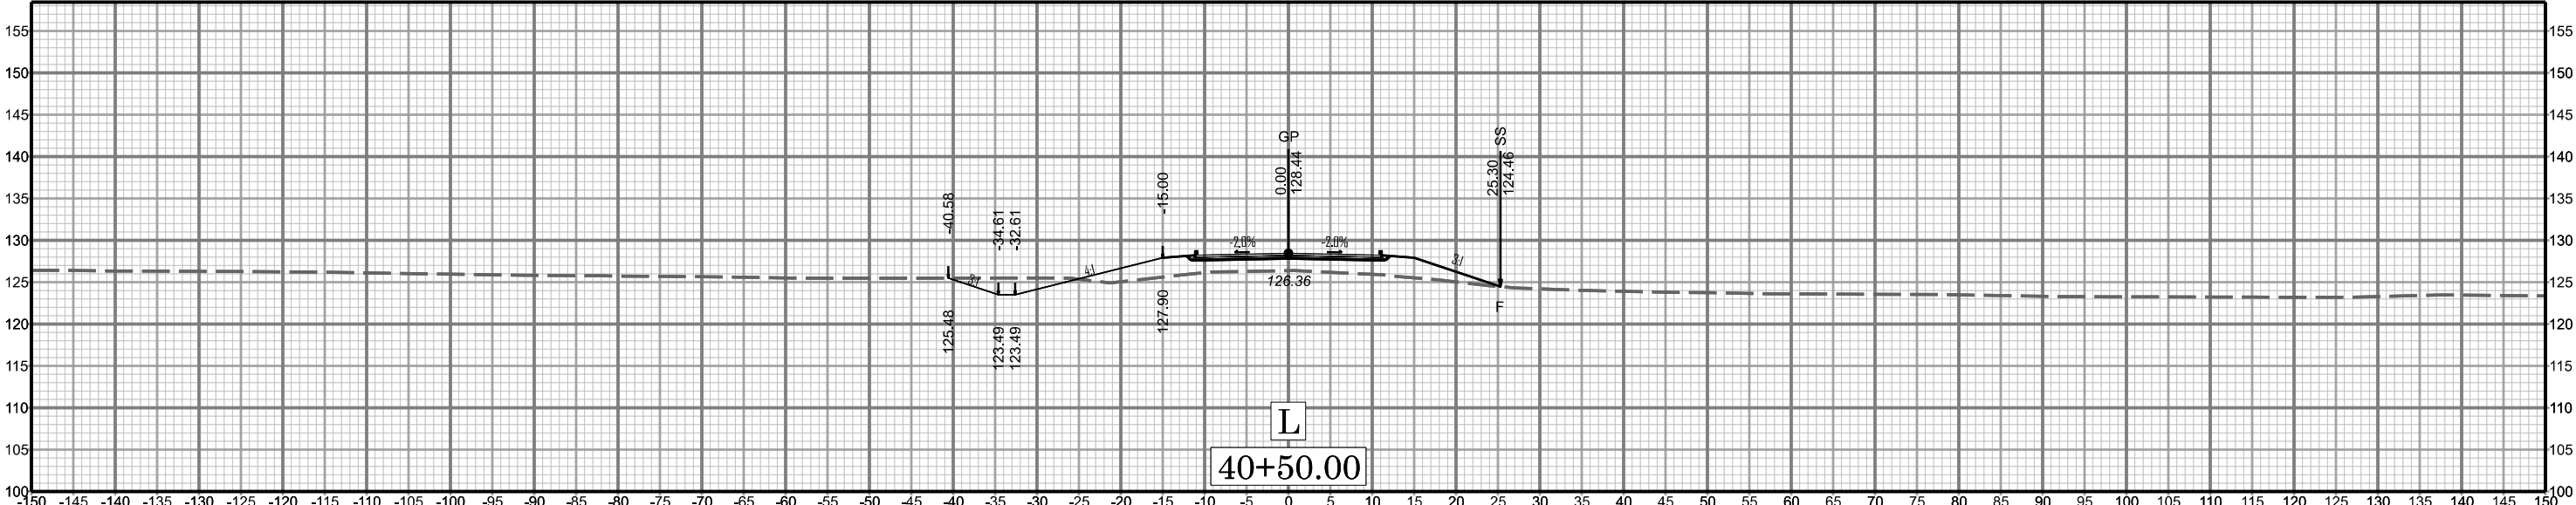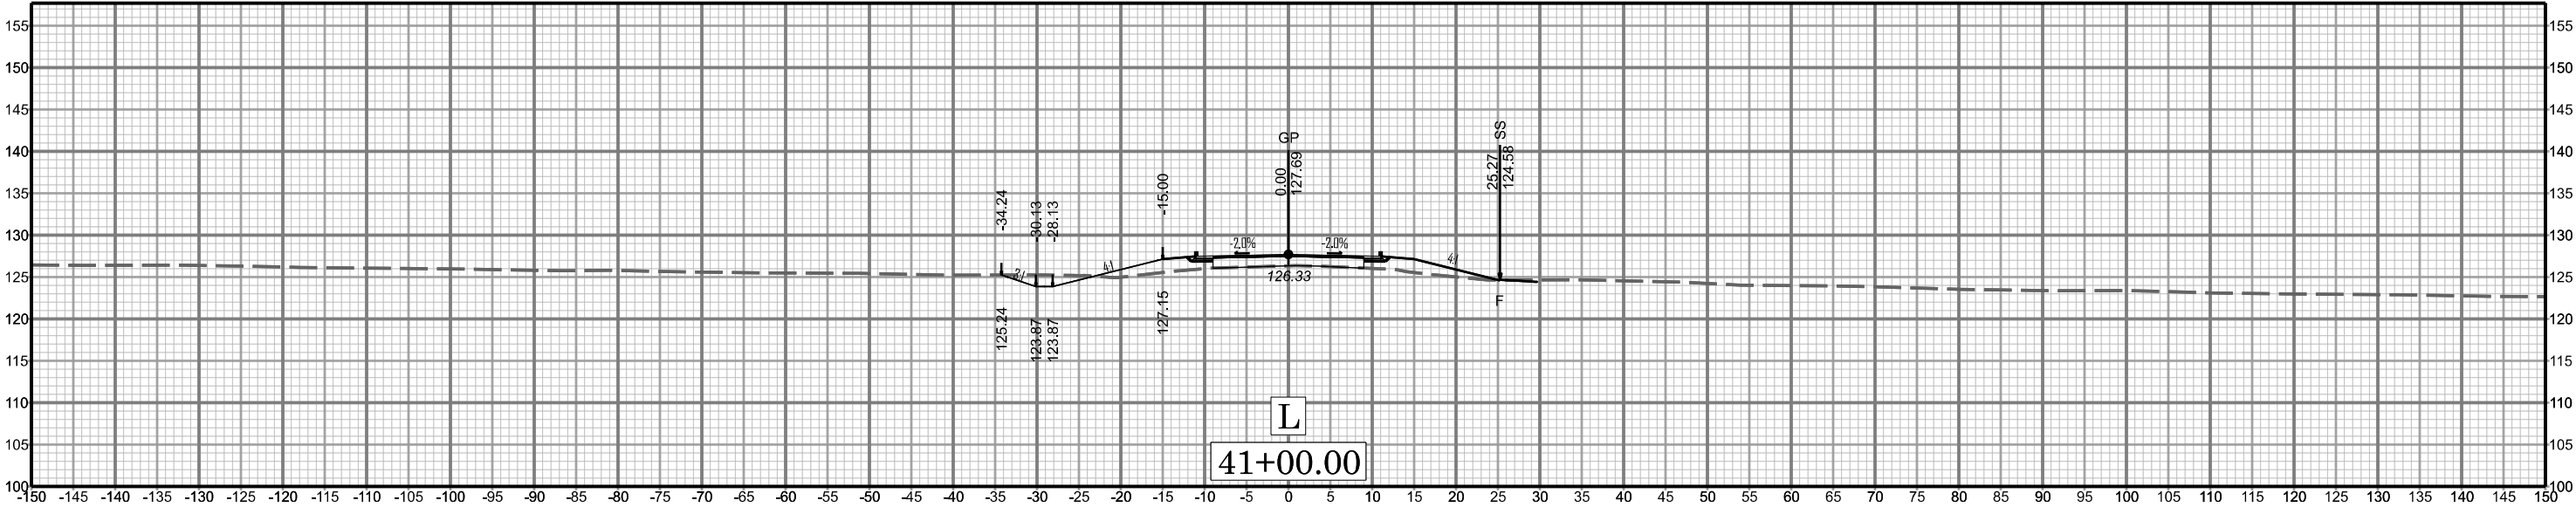



I-601A

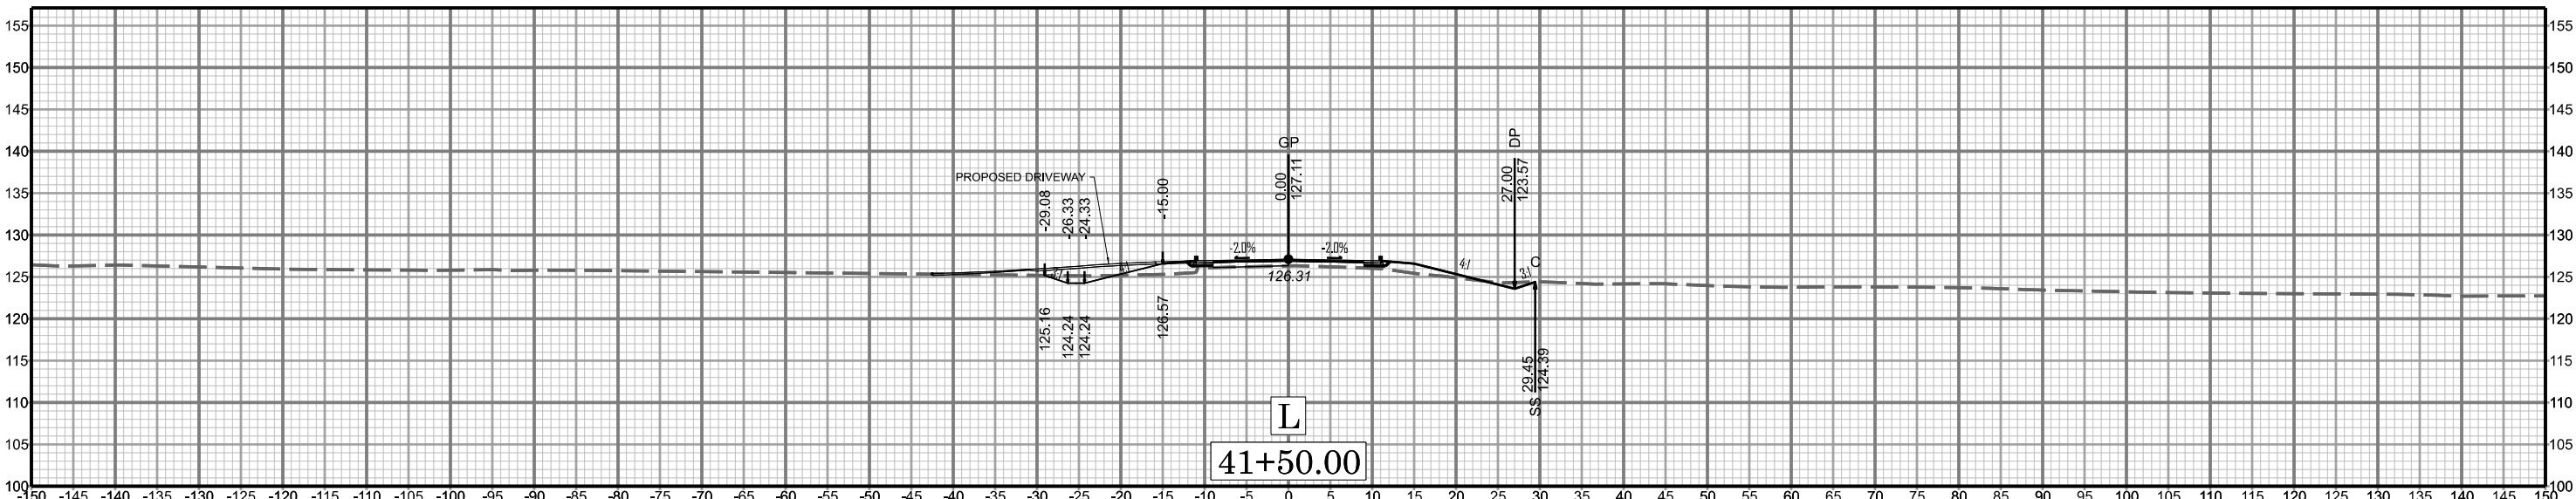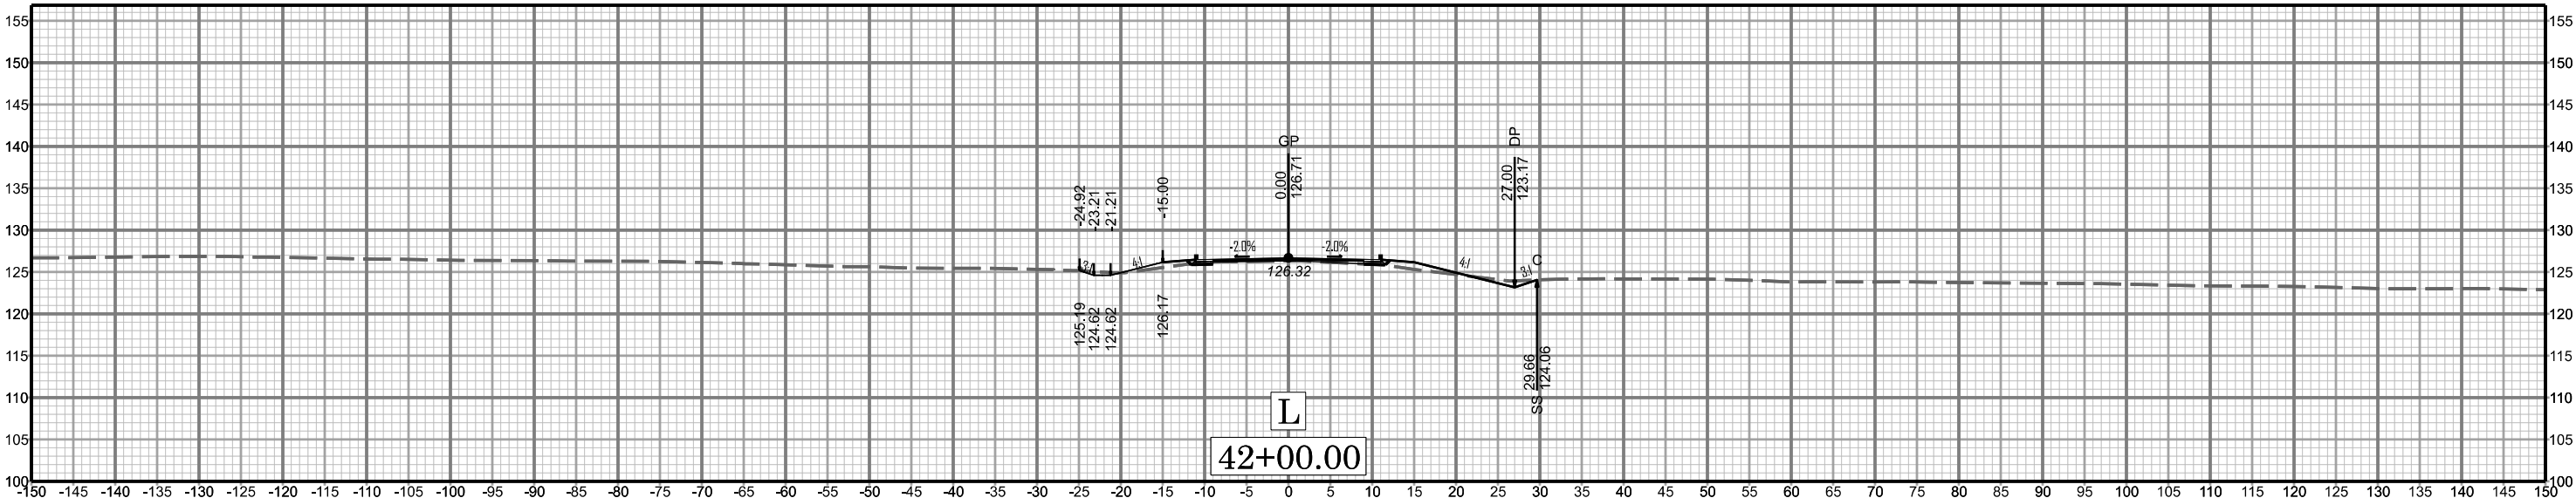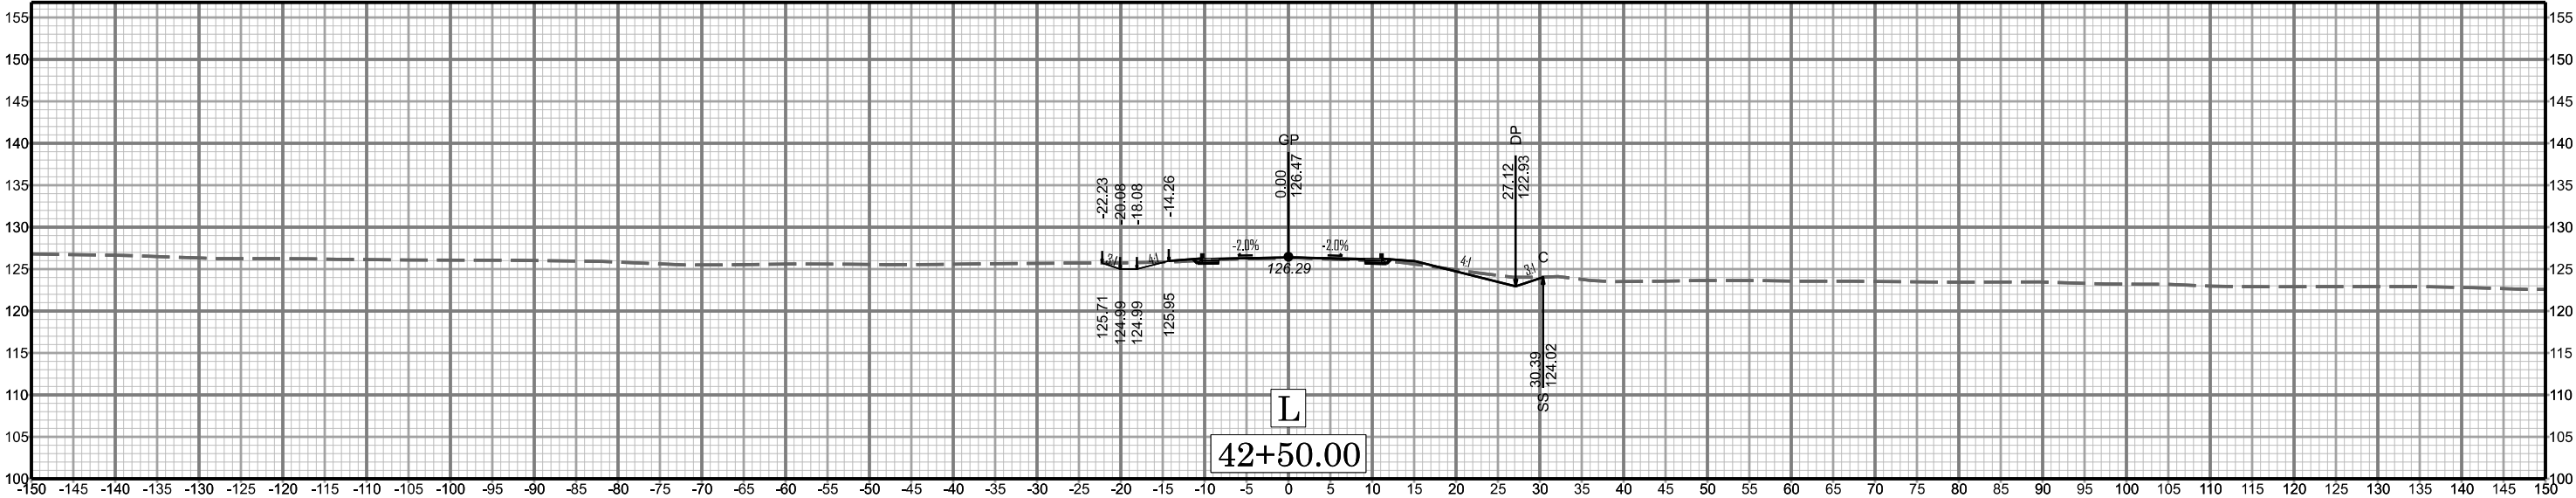

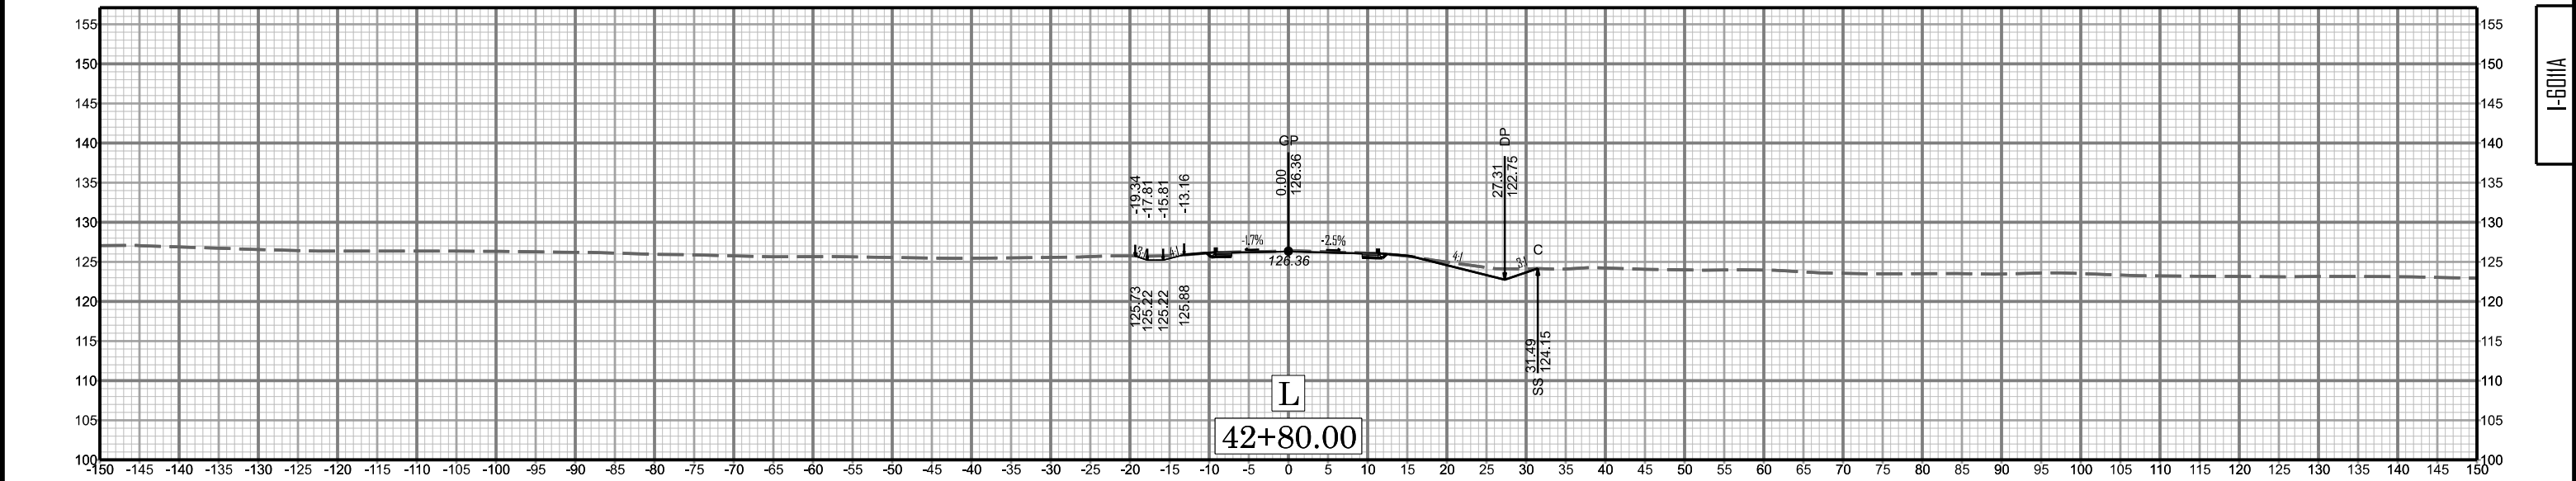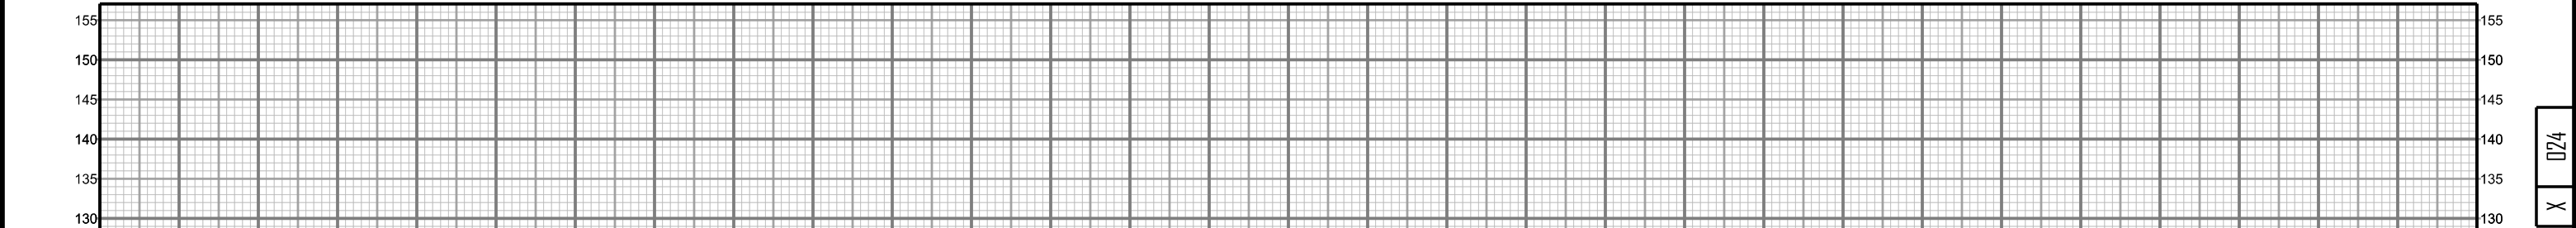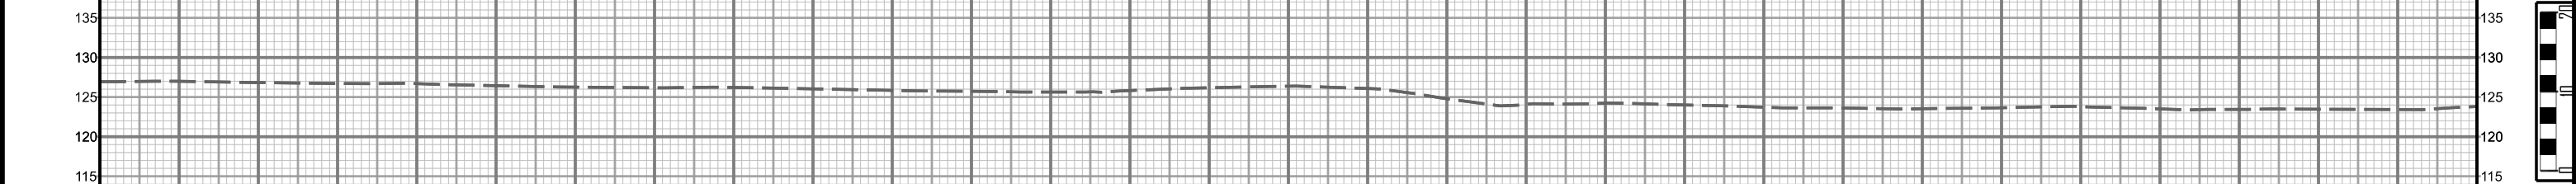




X 024




I-6011A


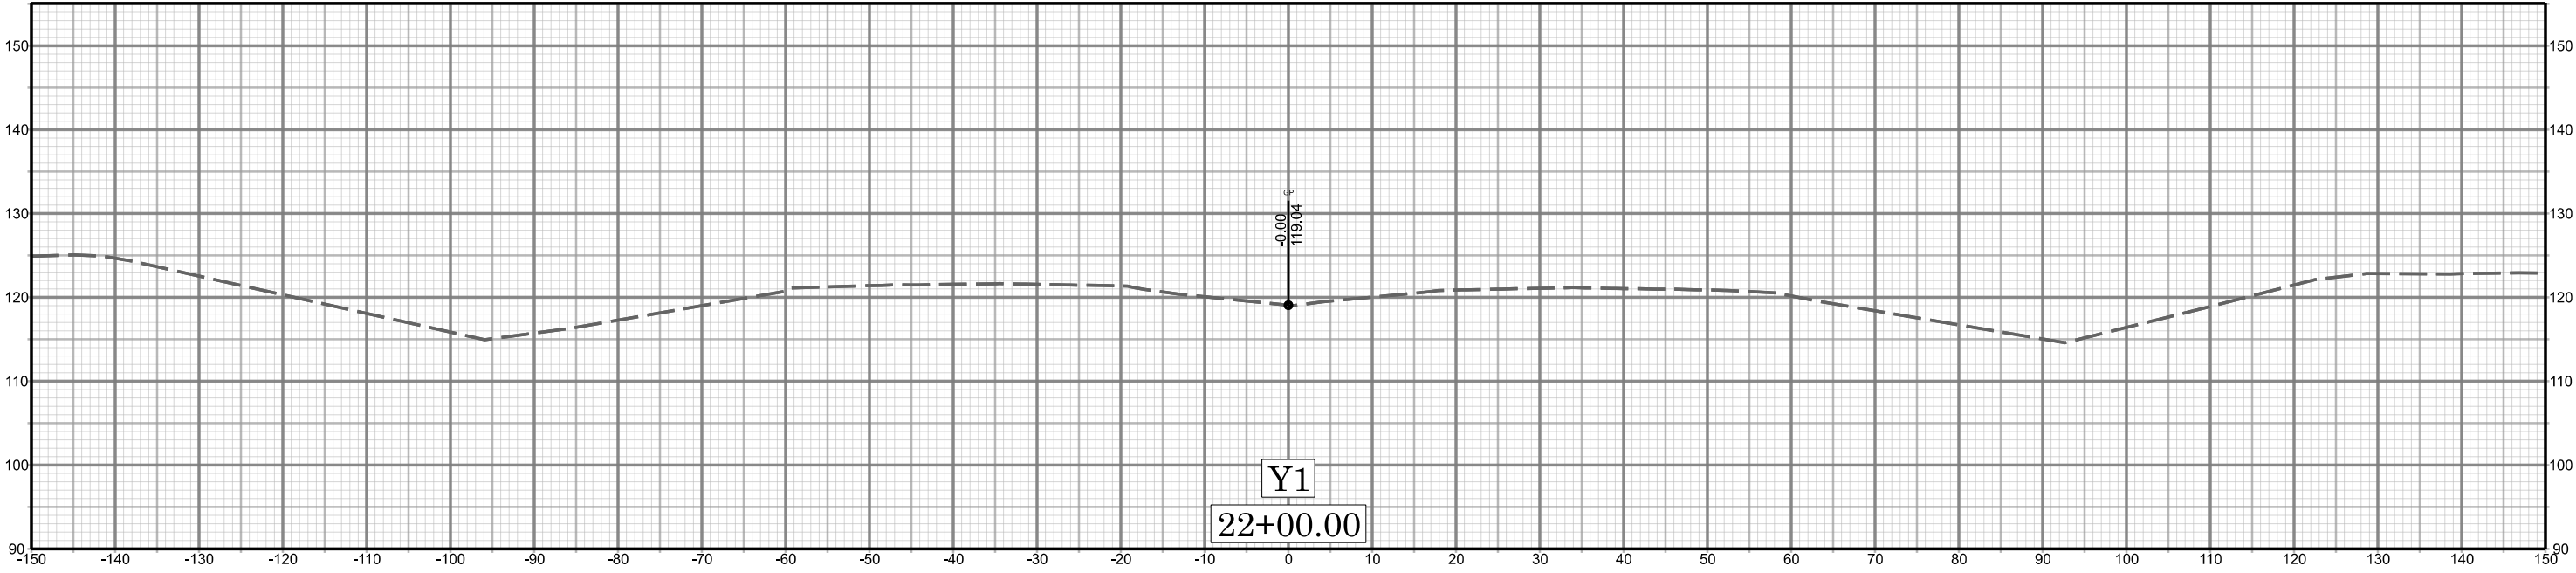
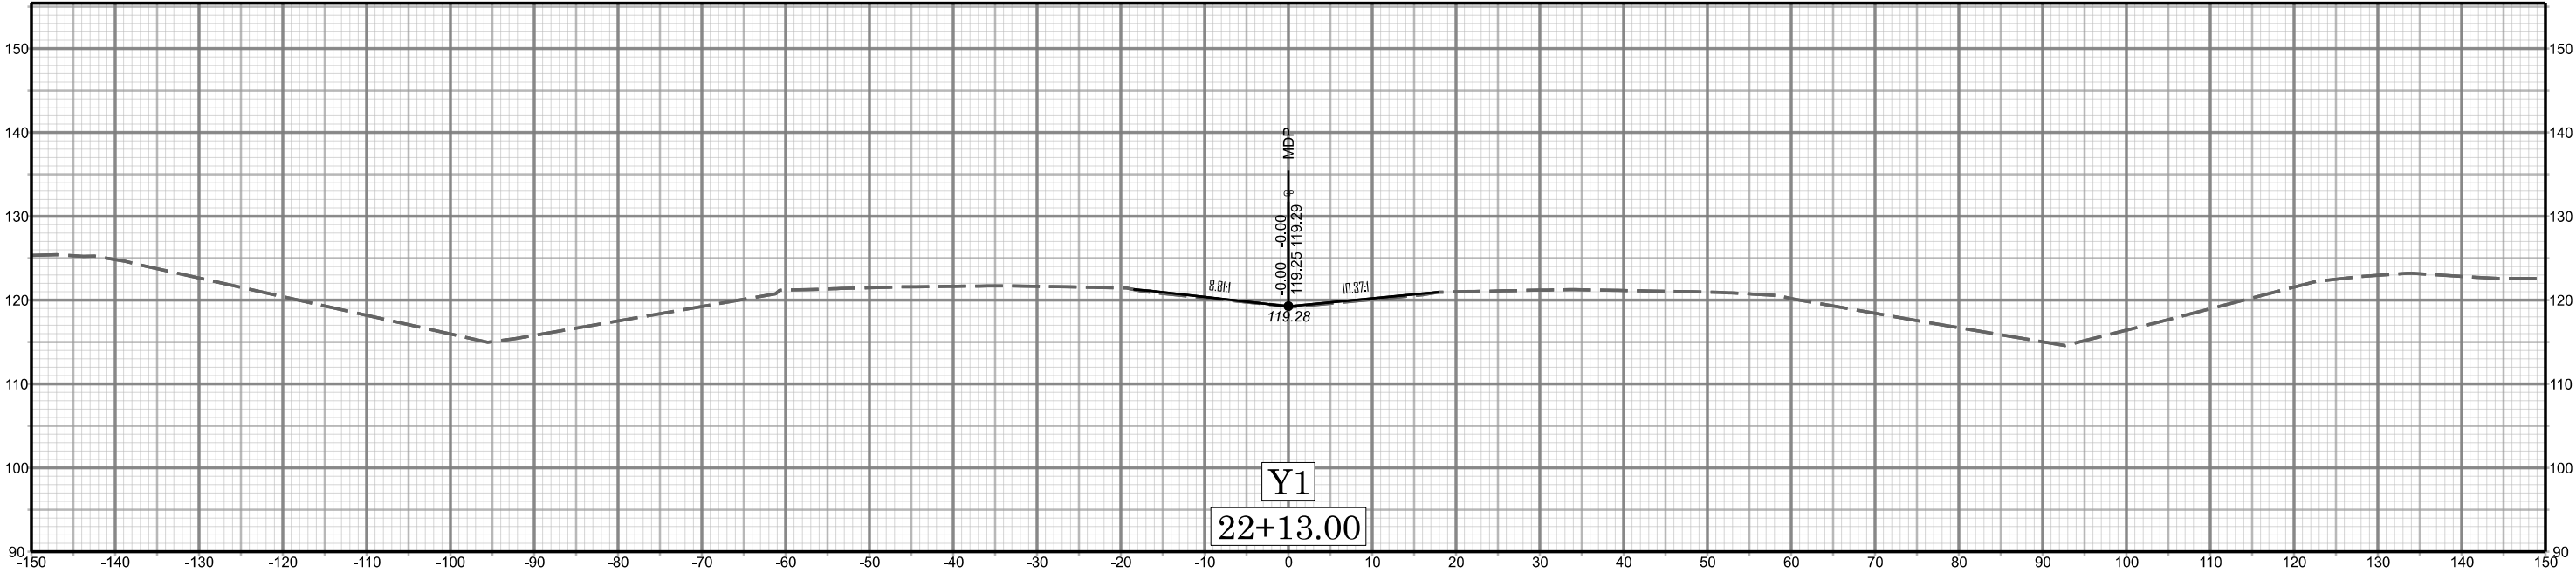





X 025




I-601A

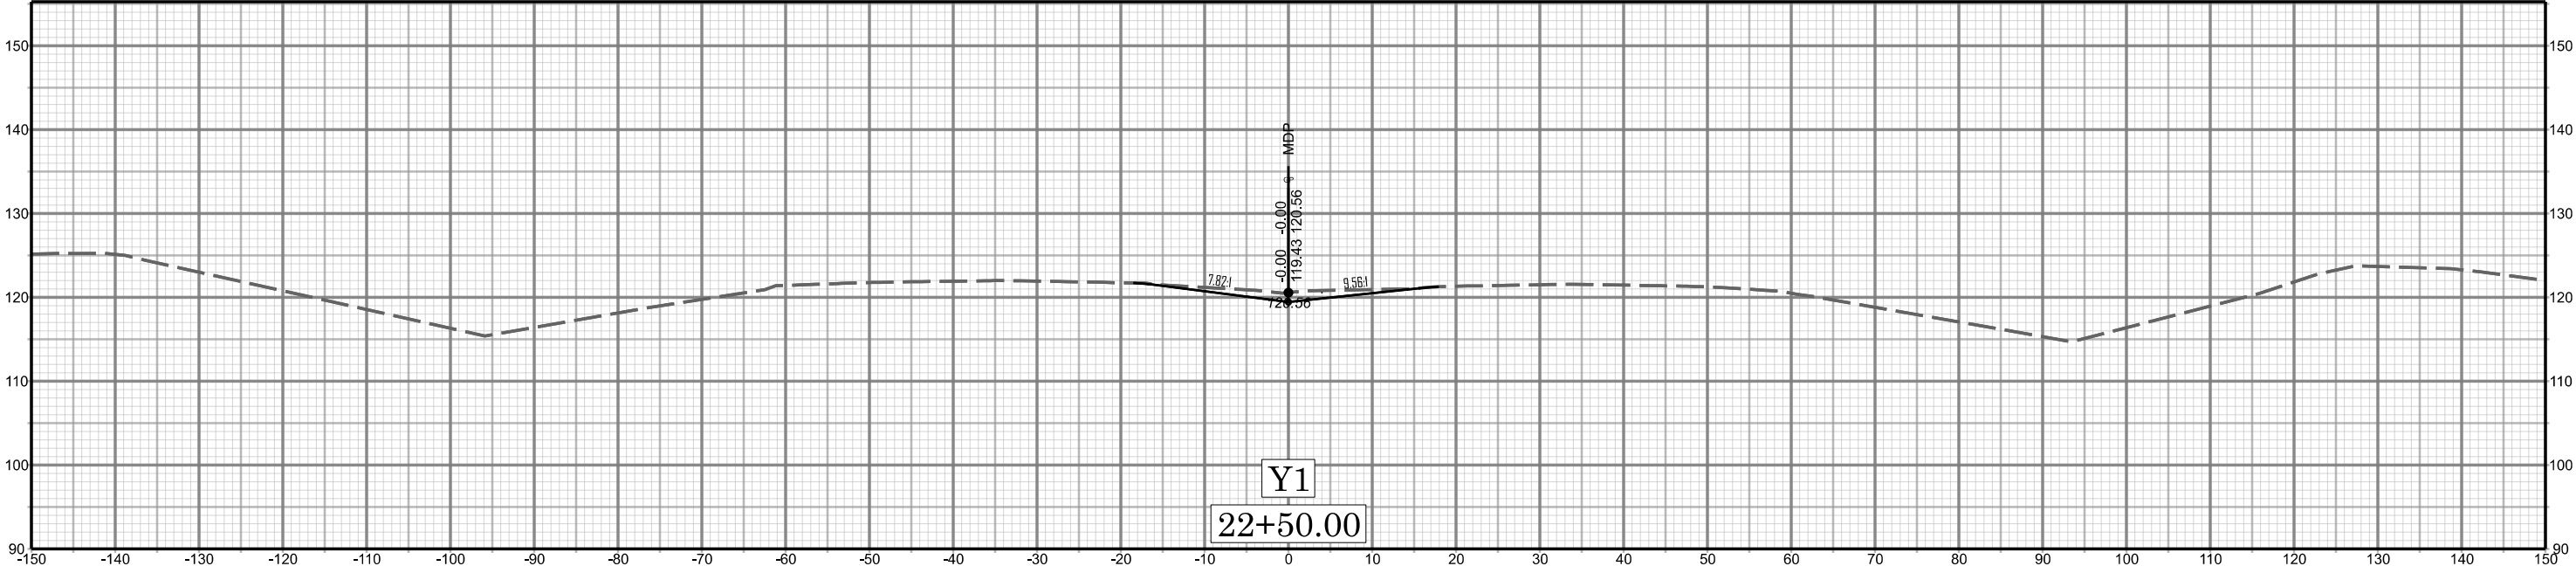
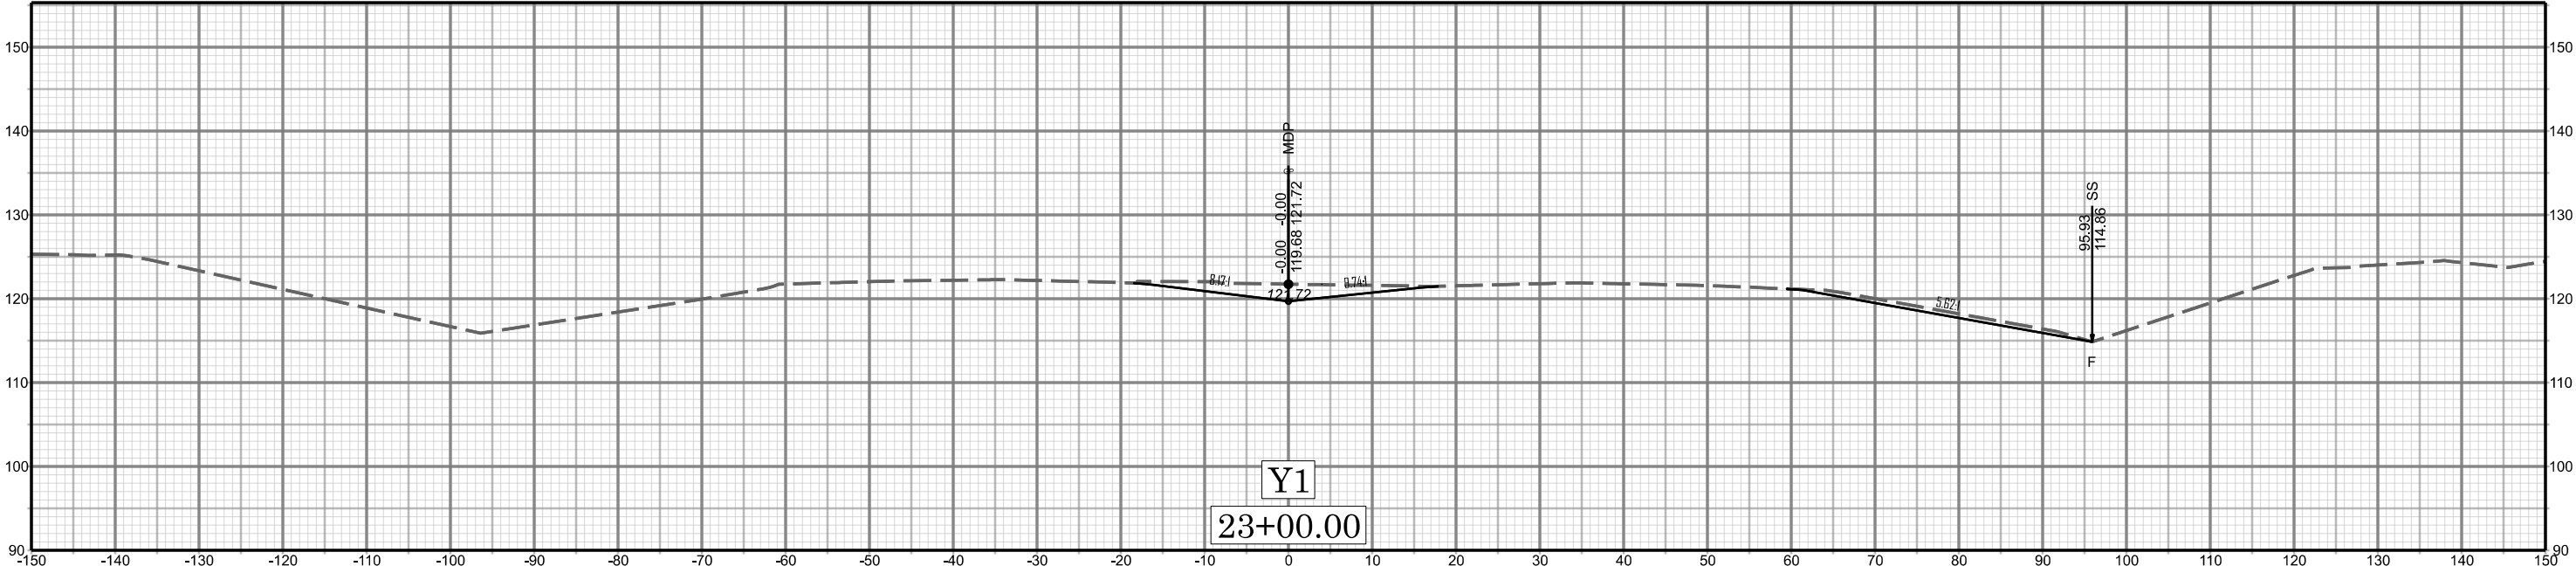
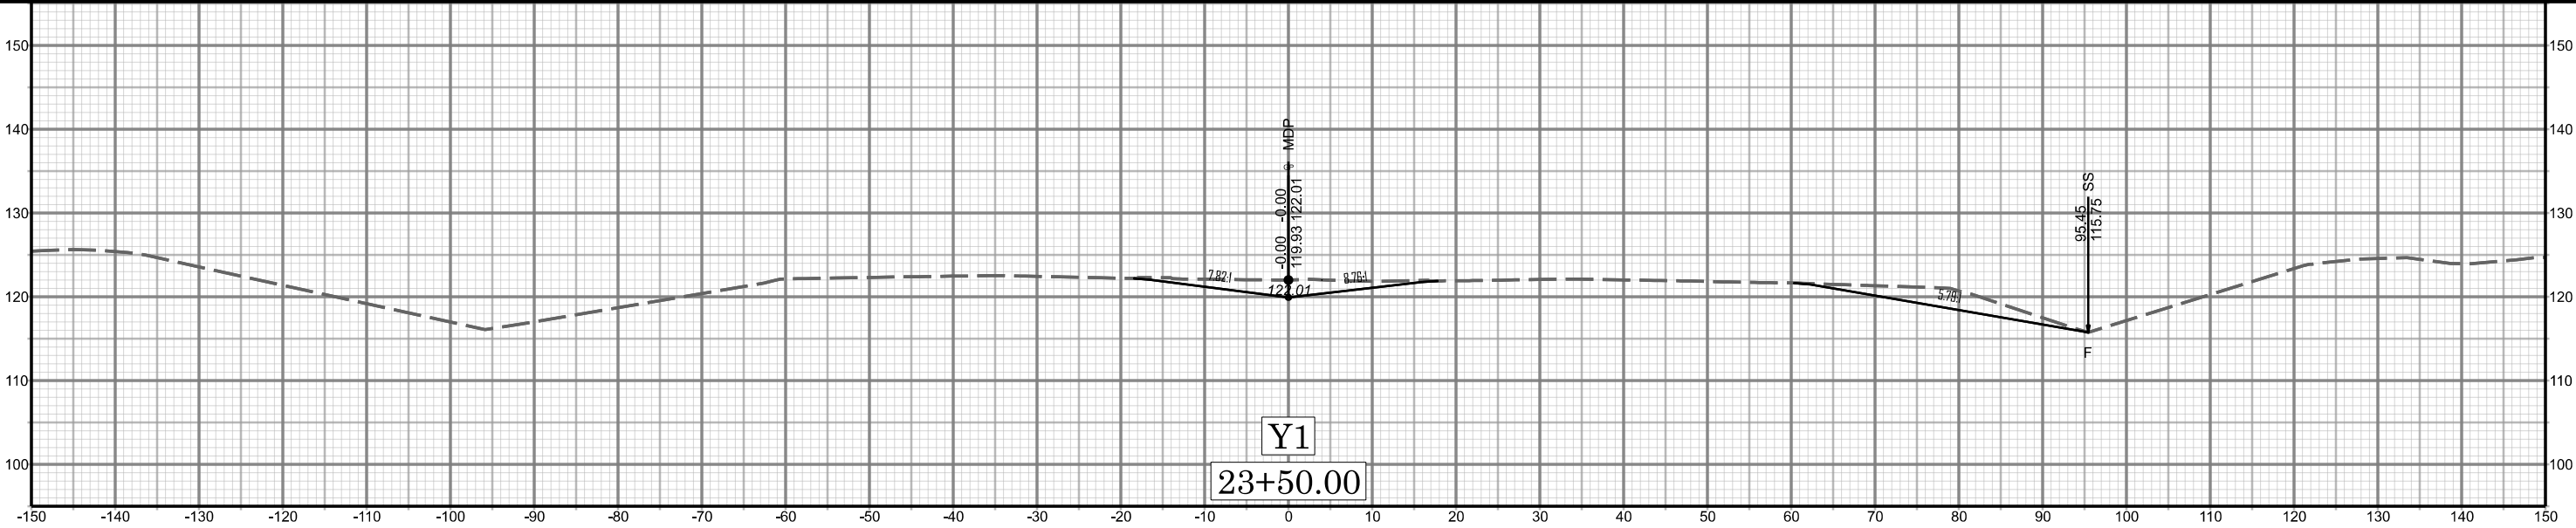


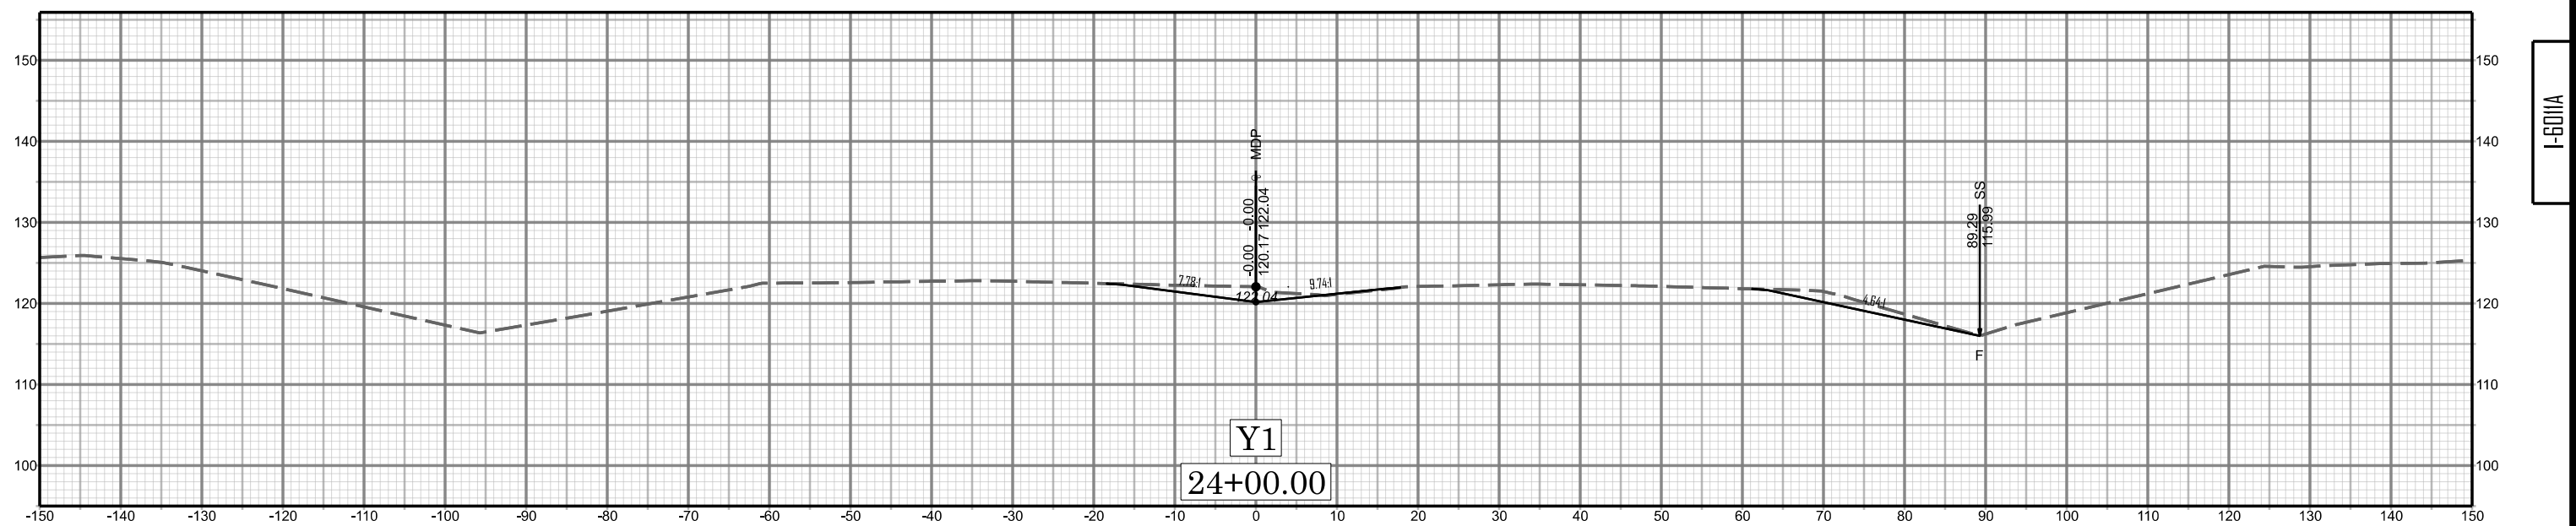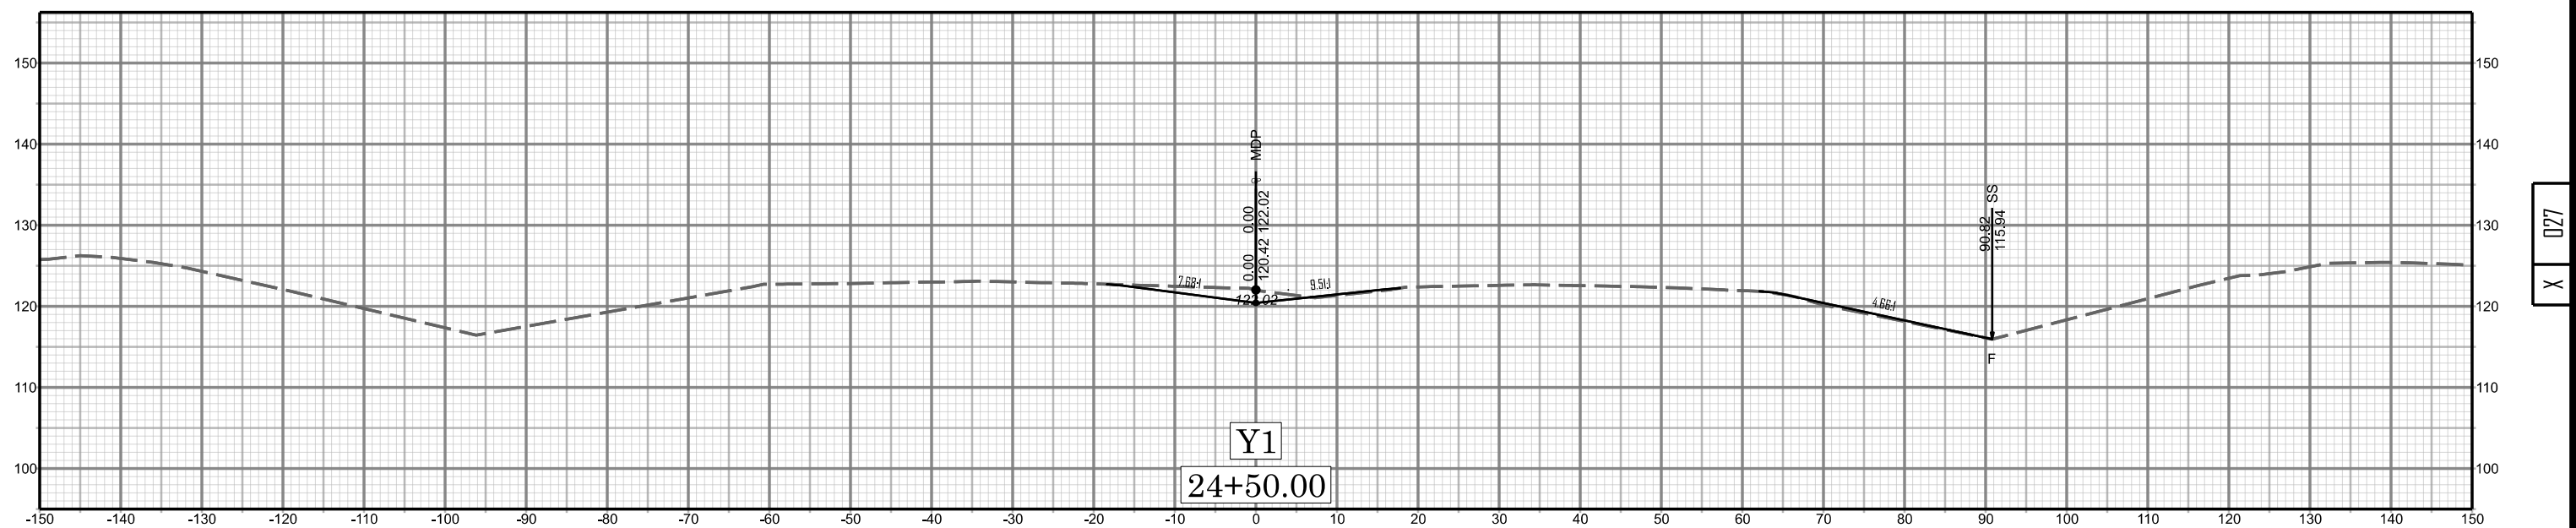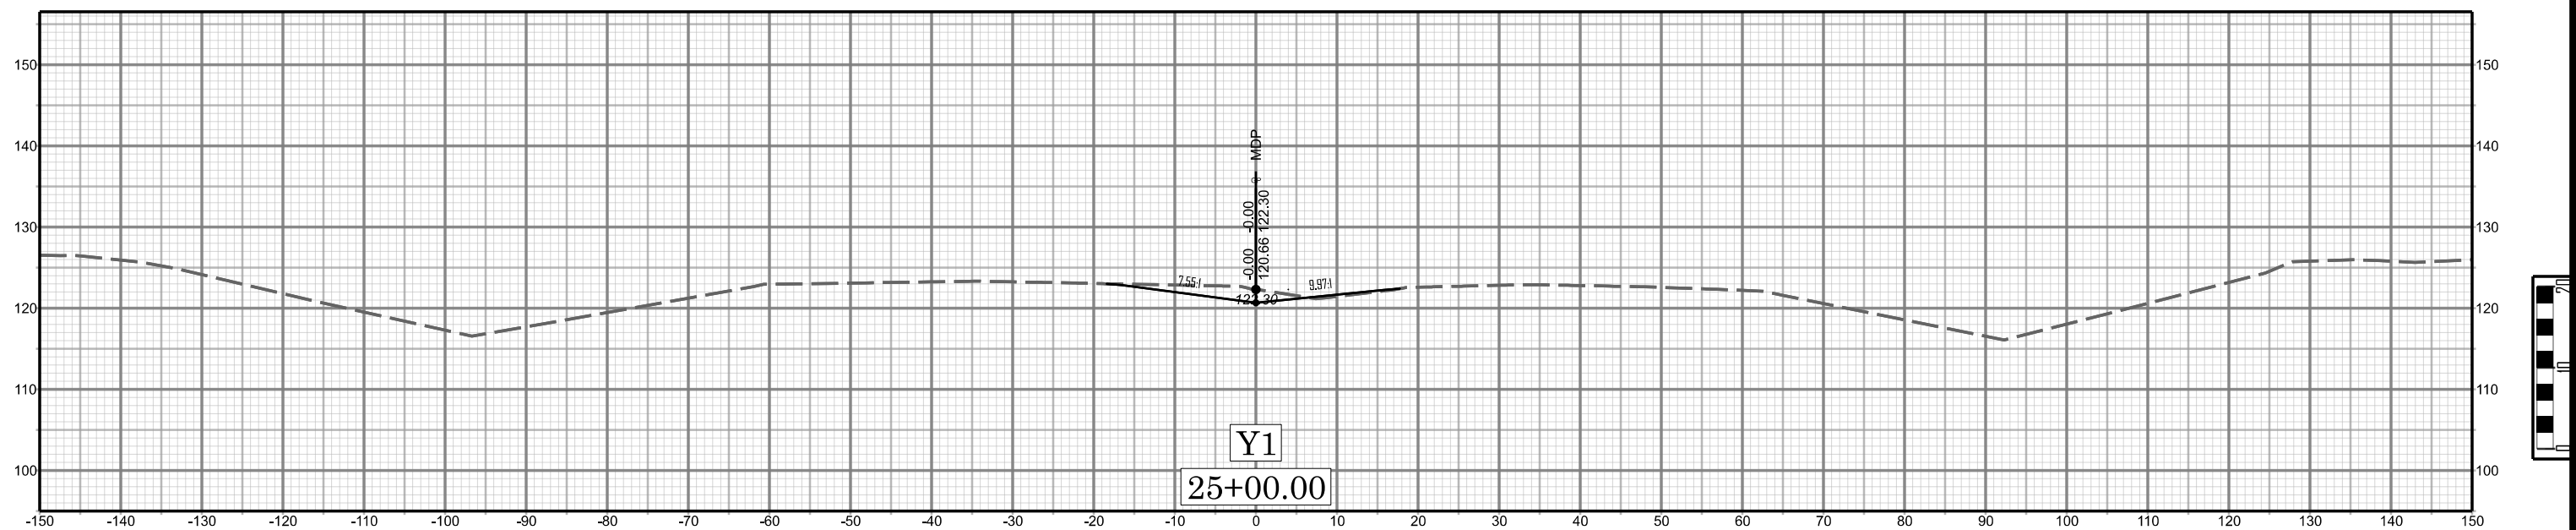


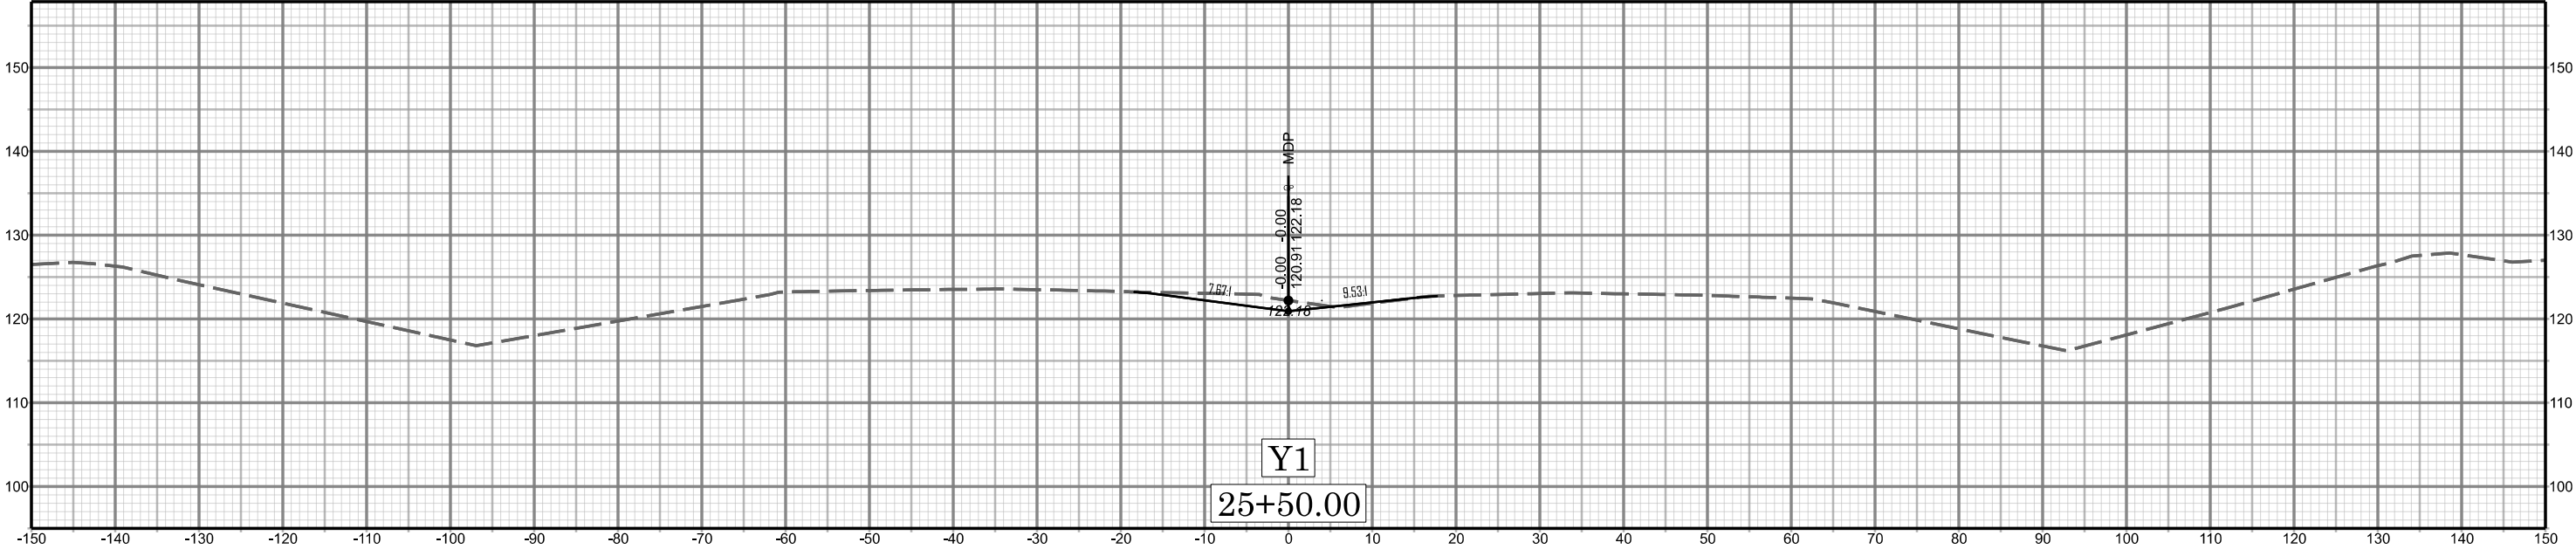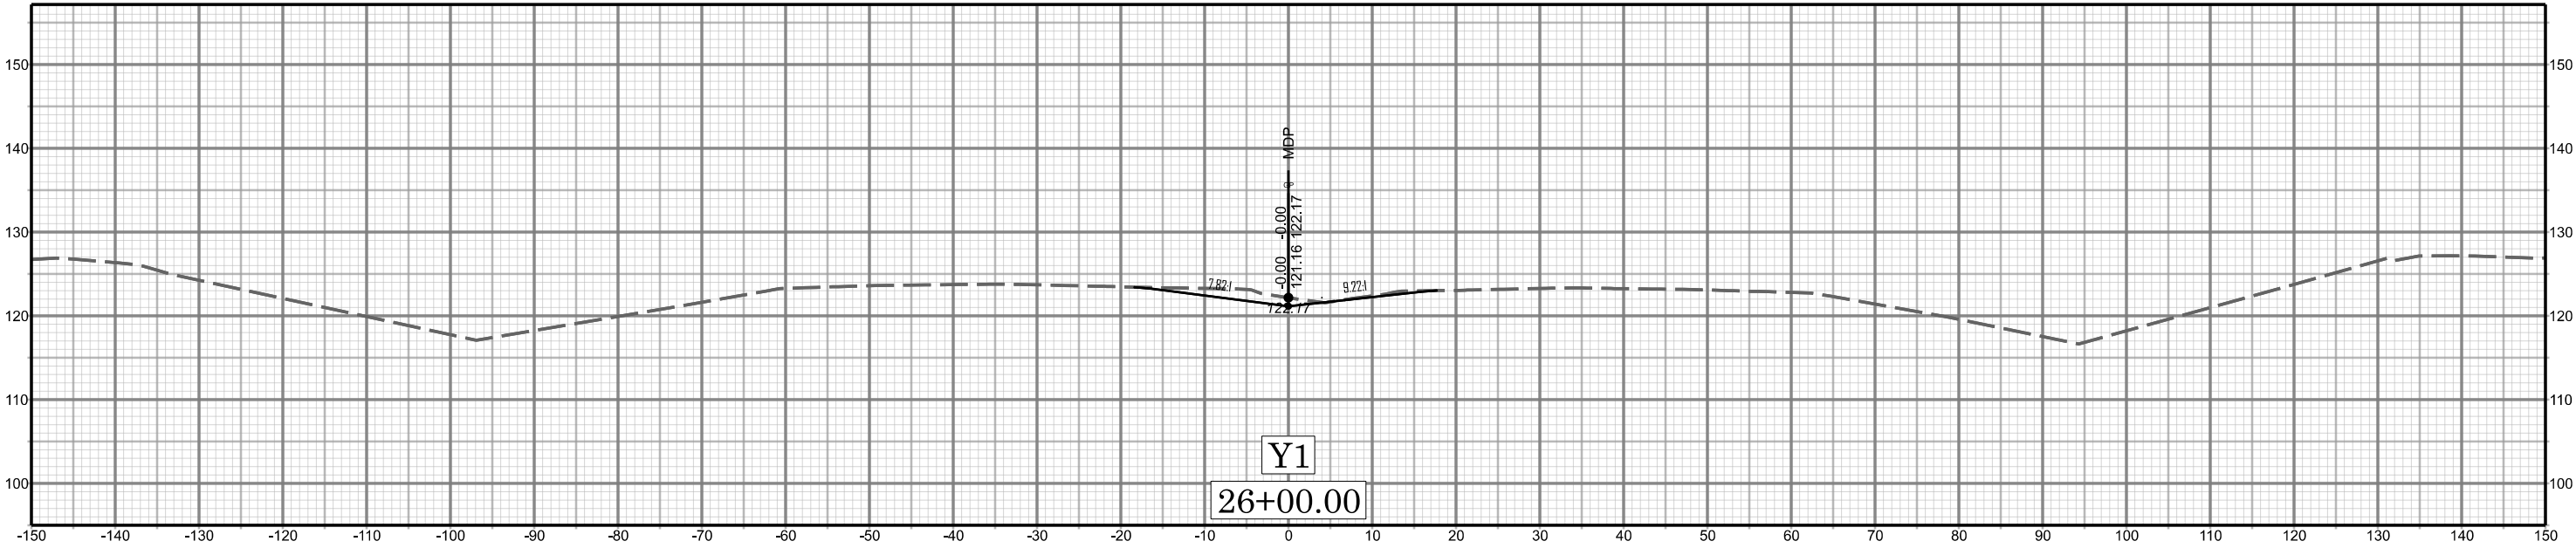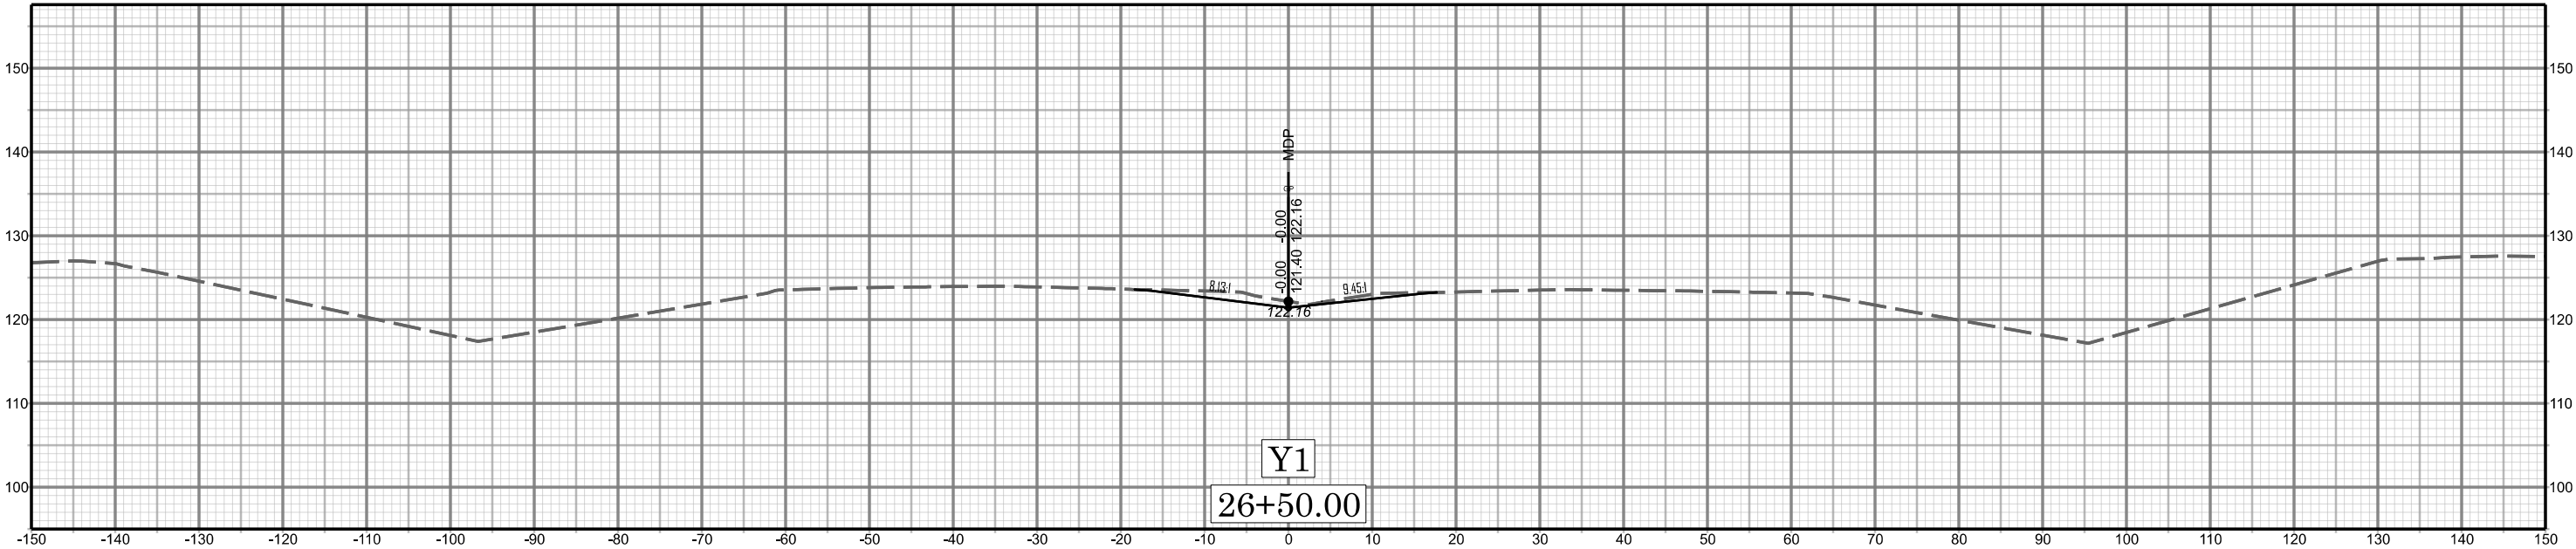

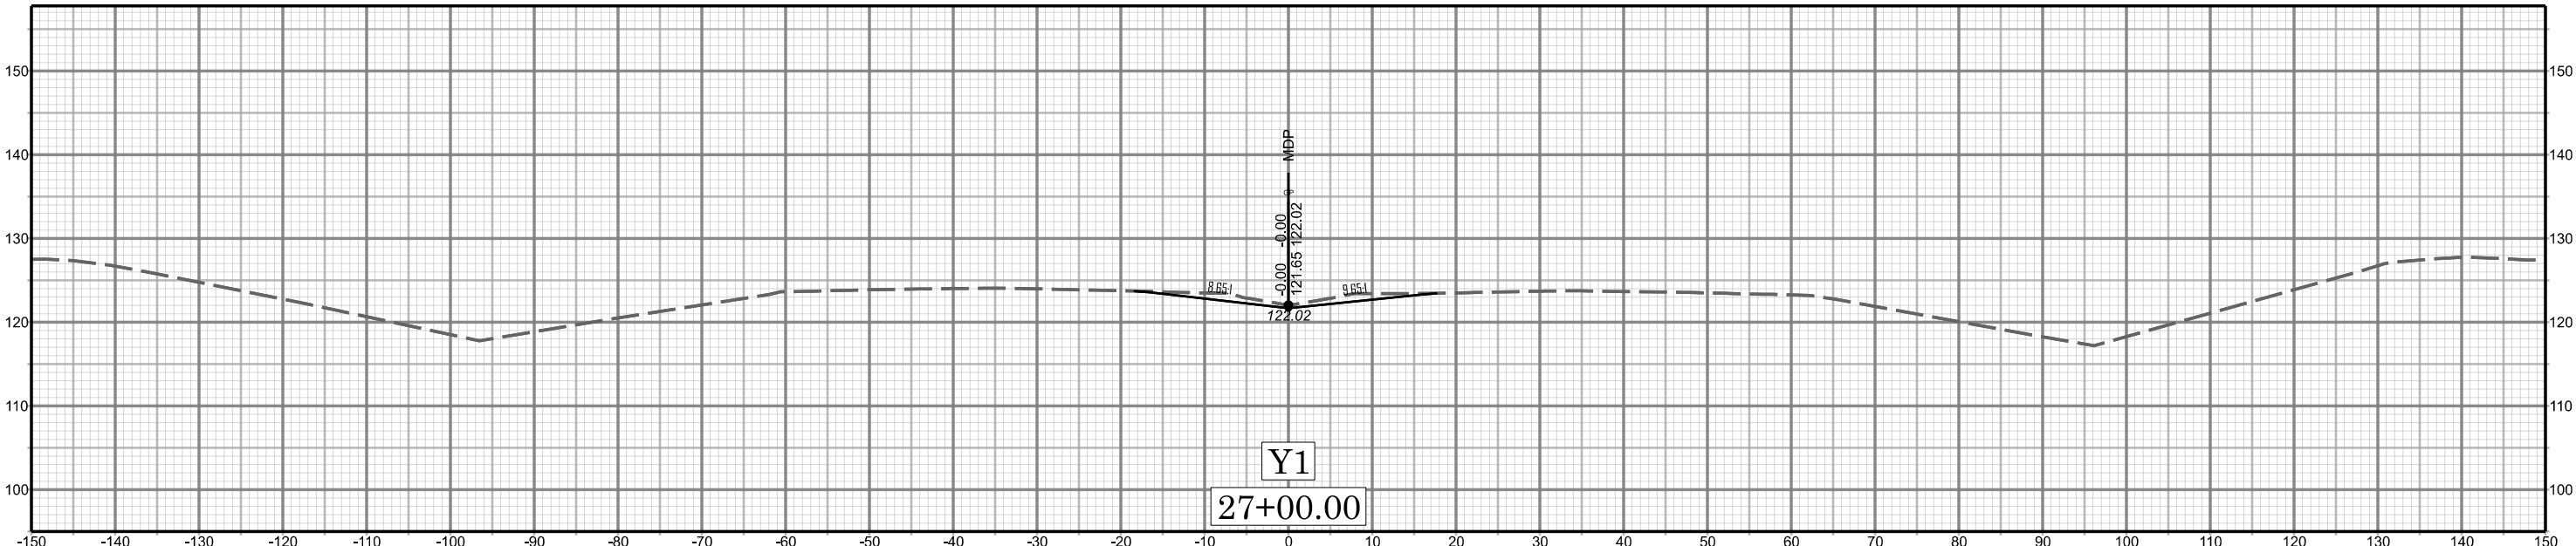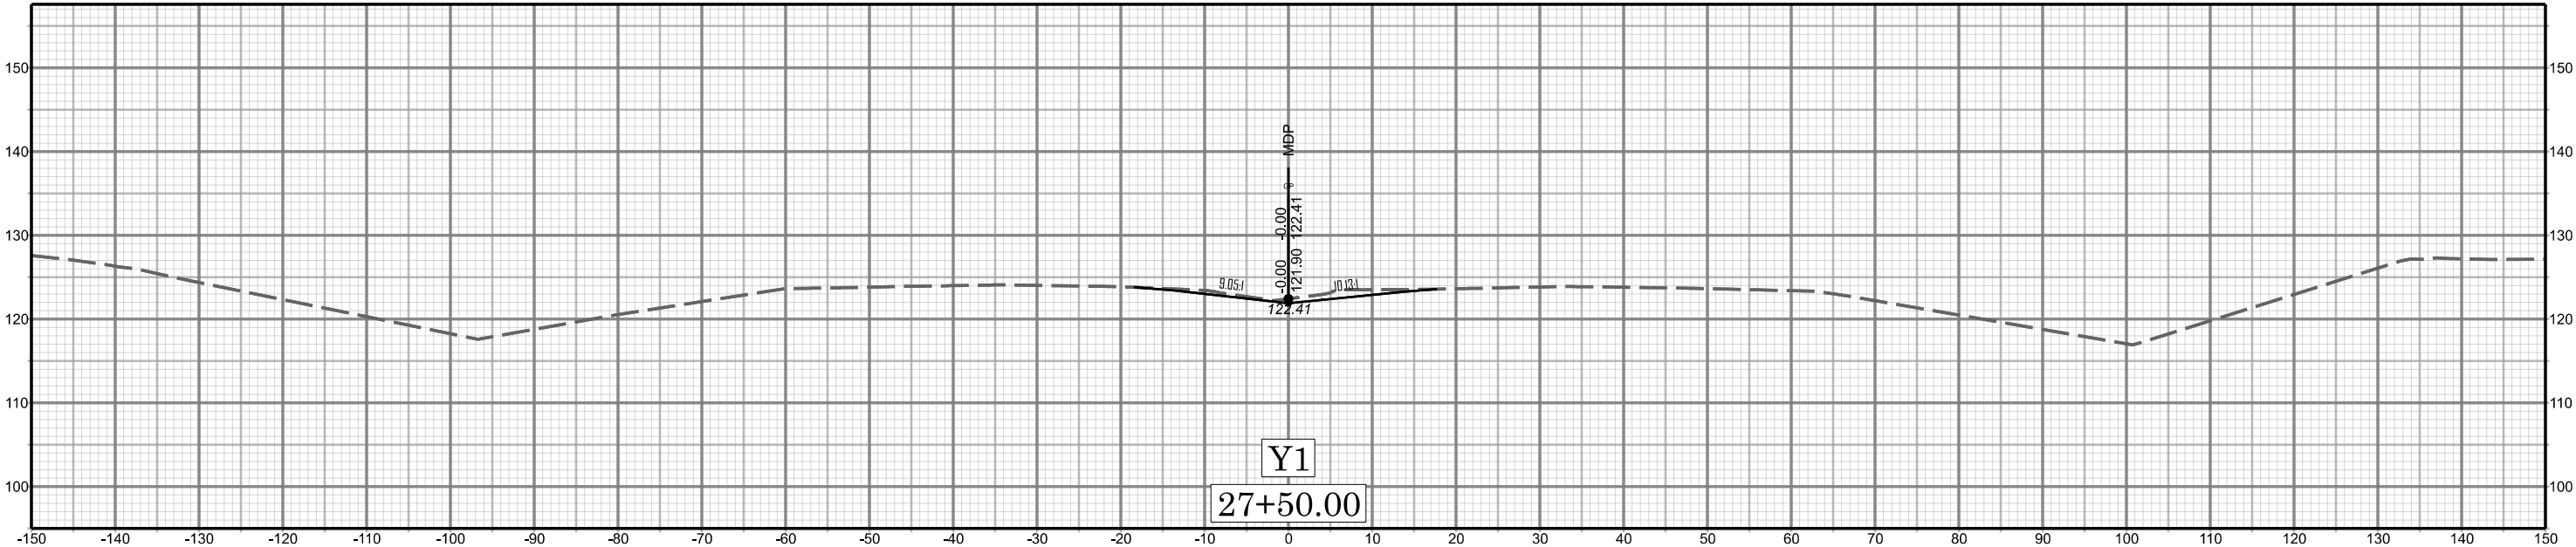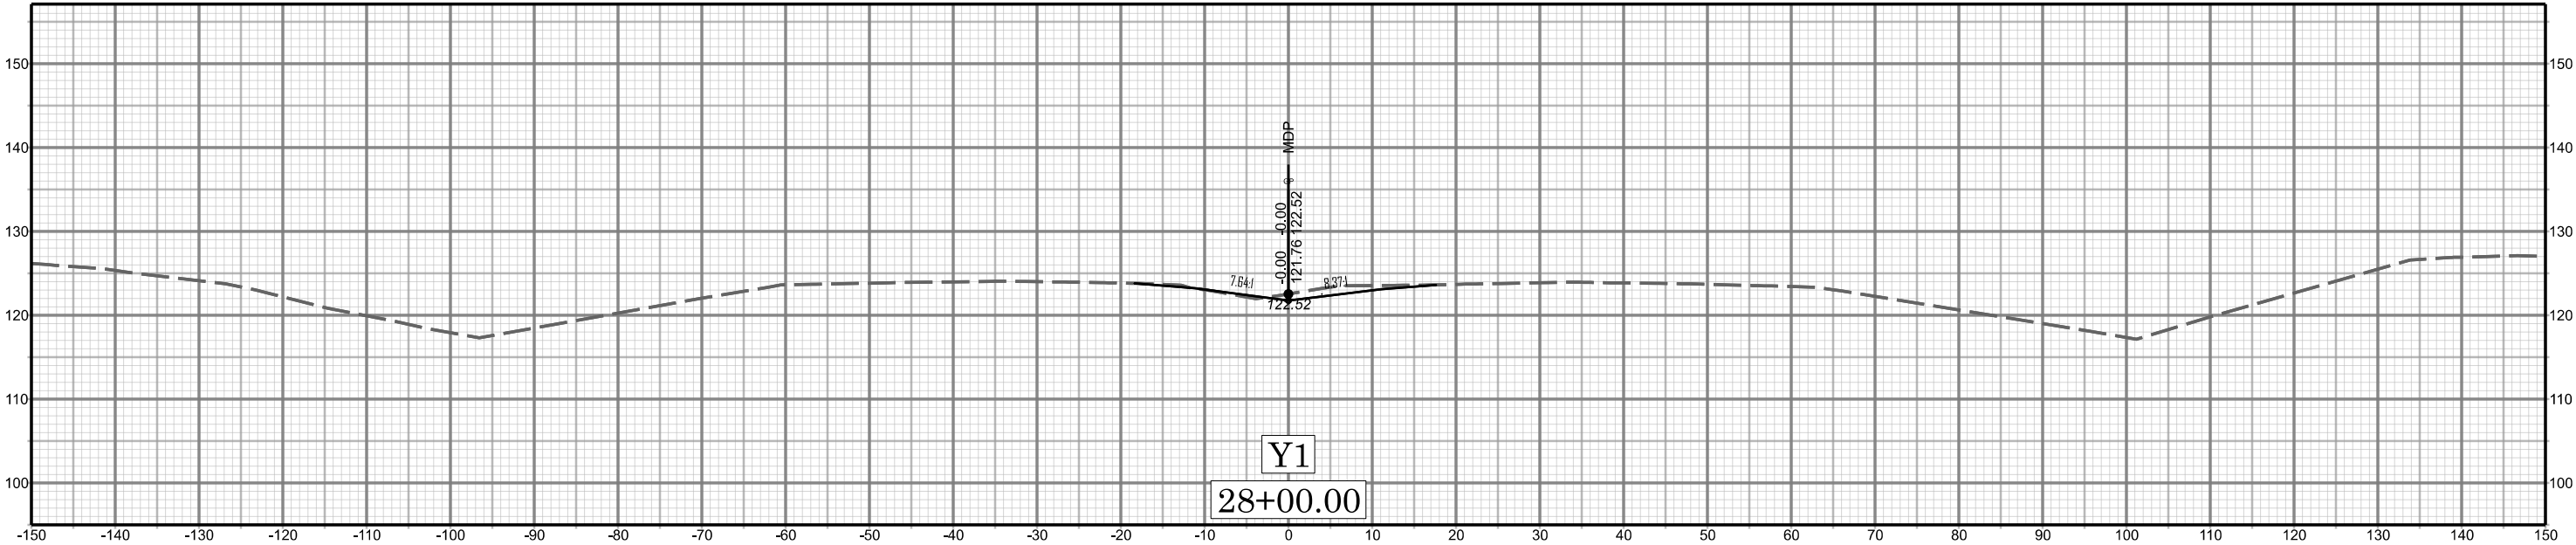


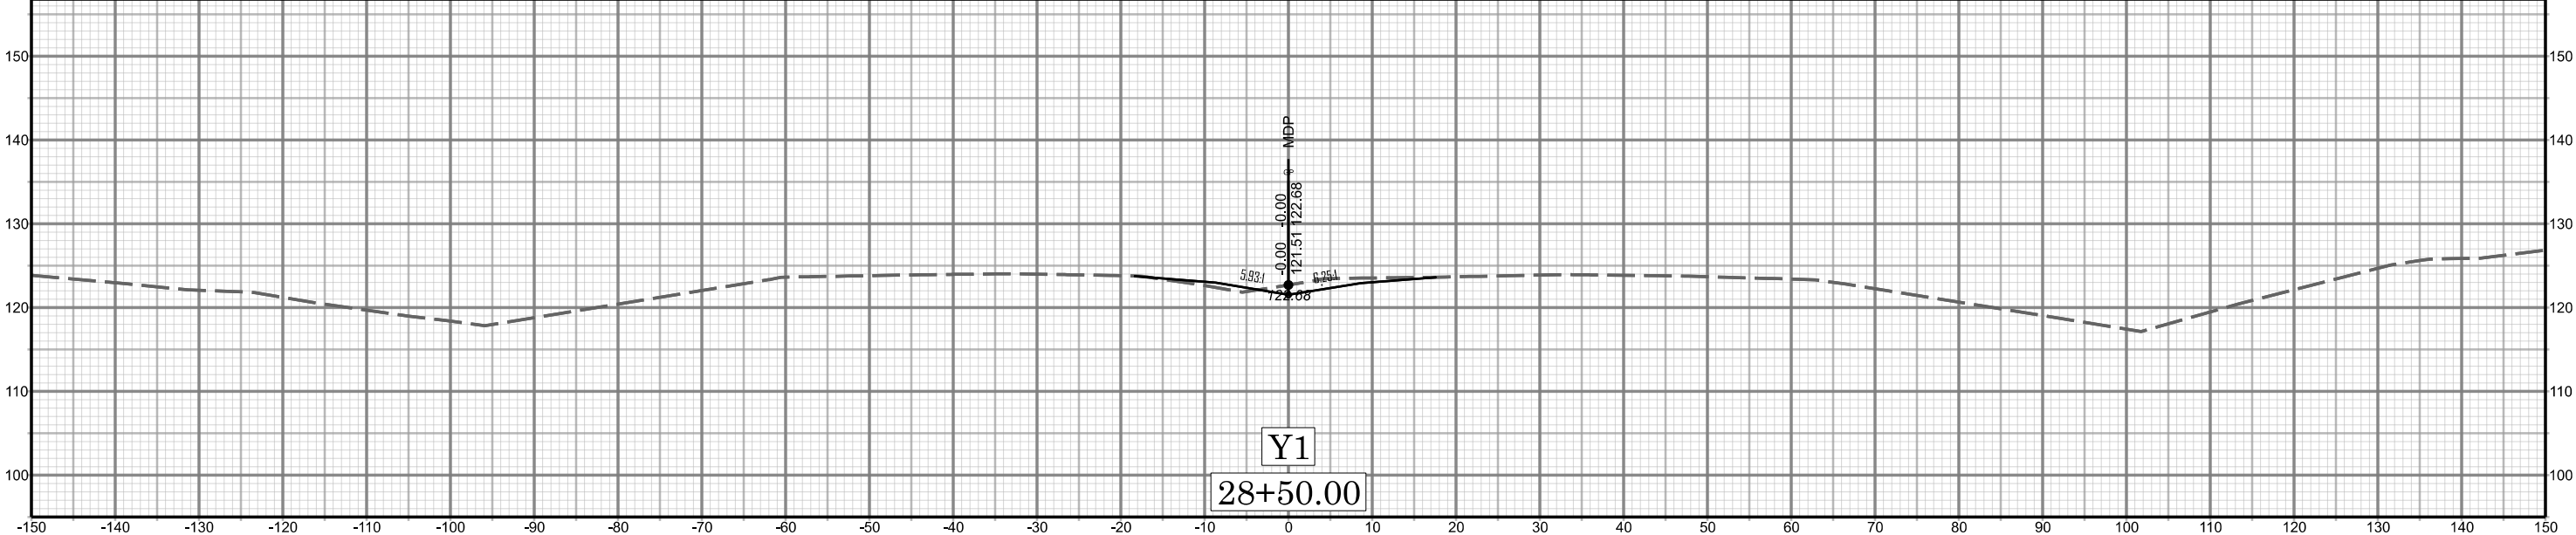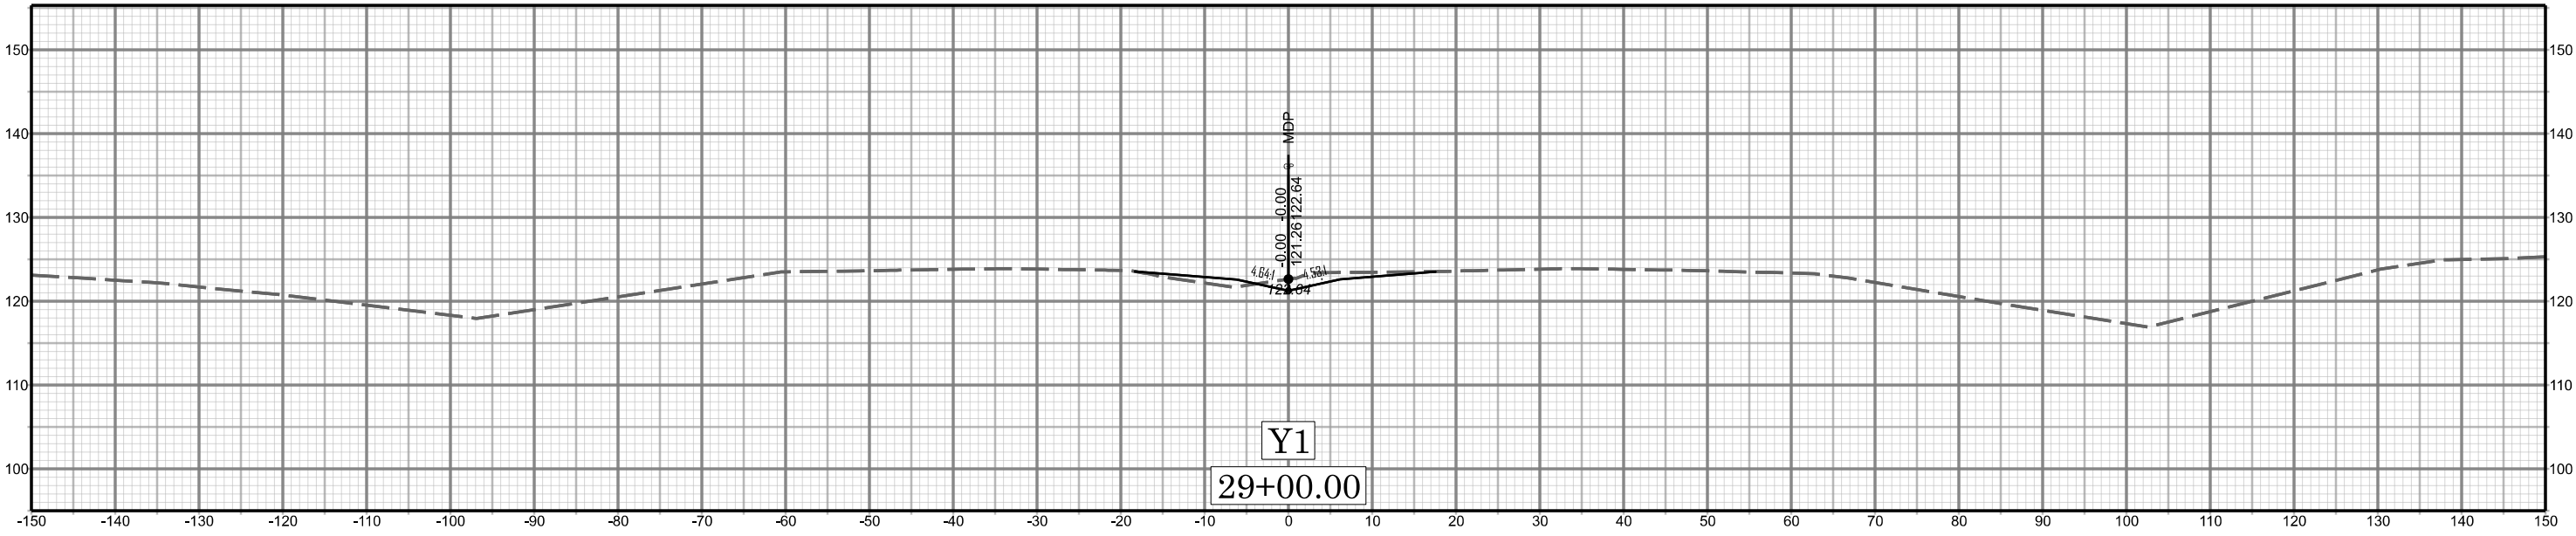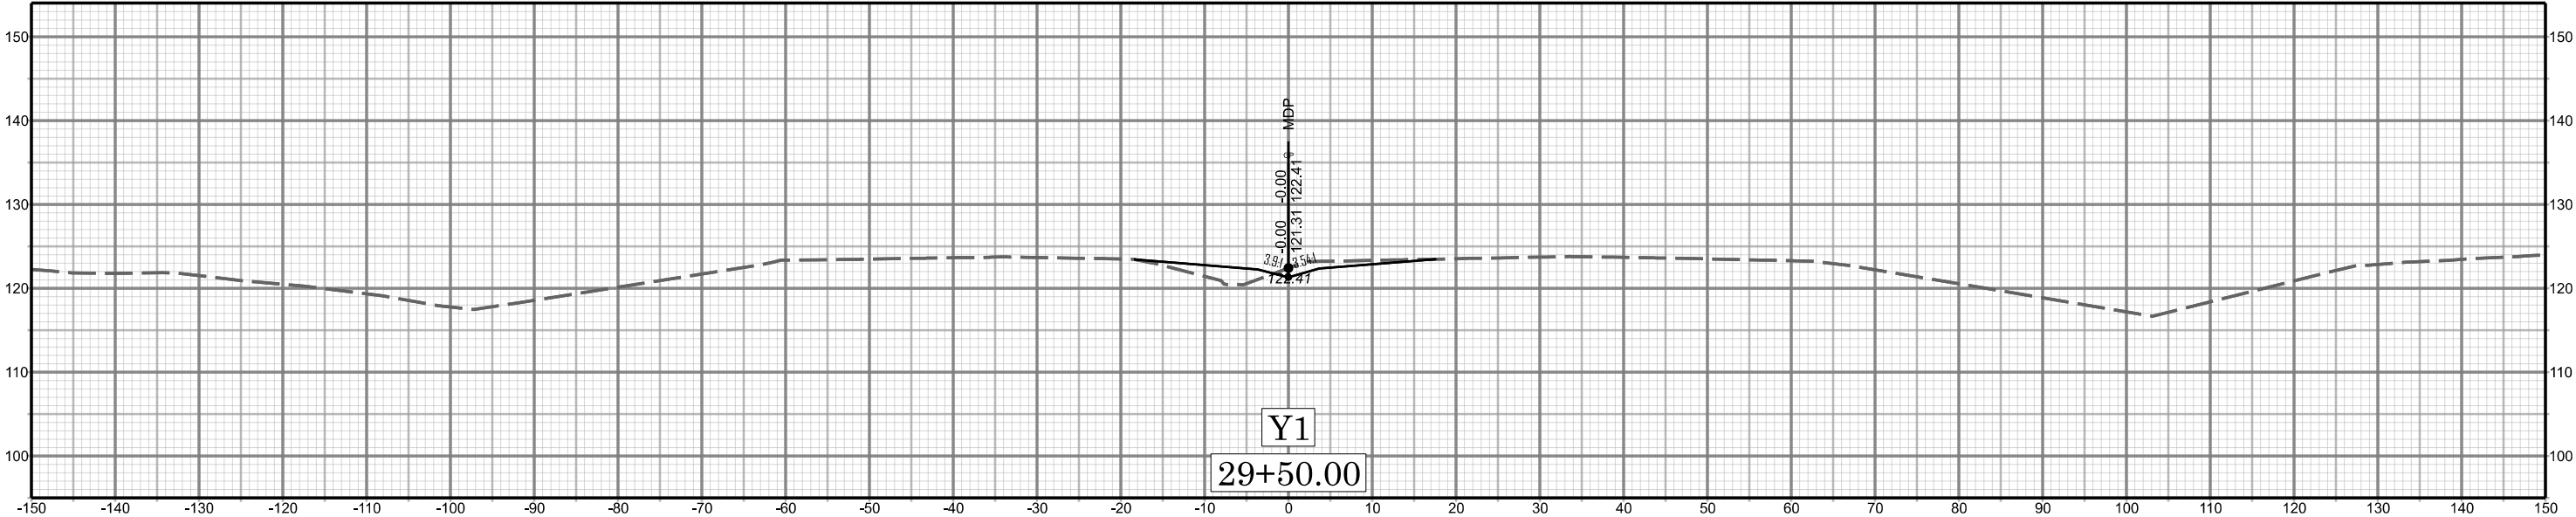

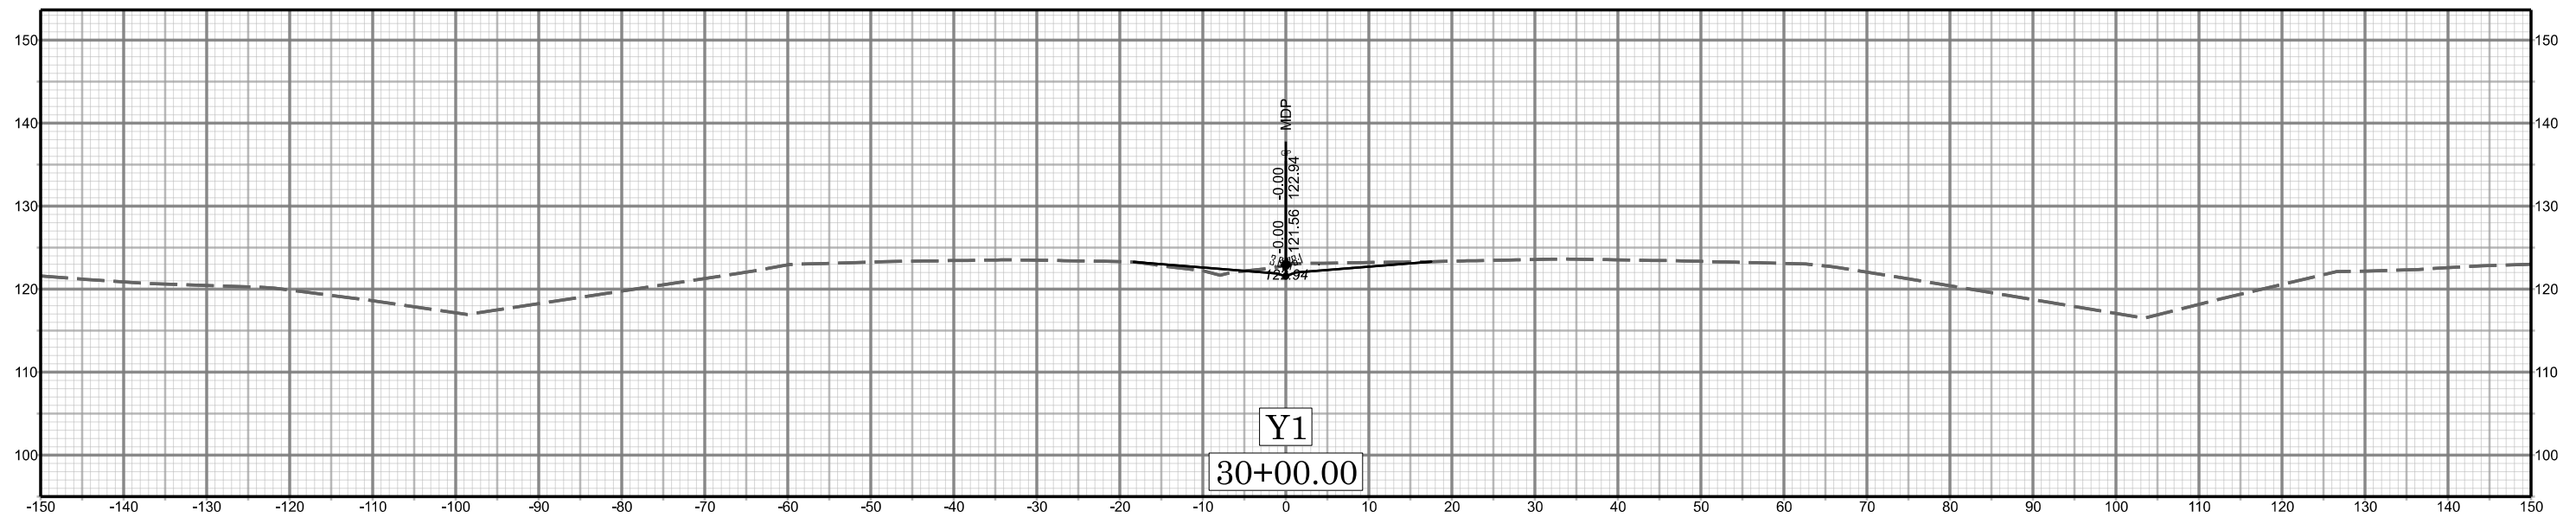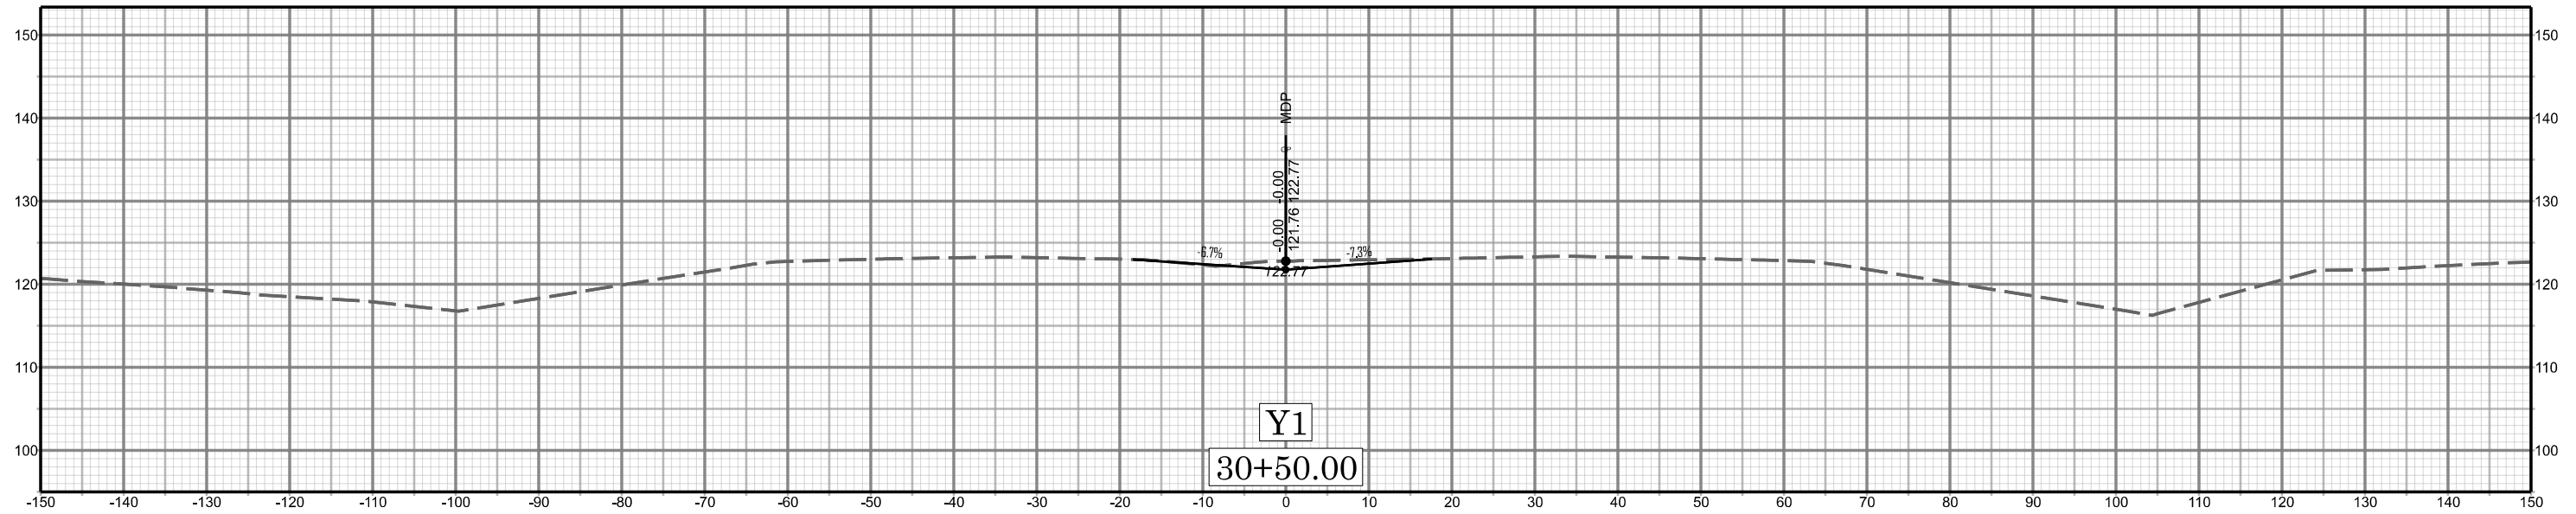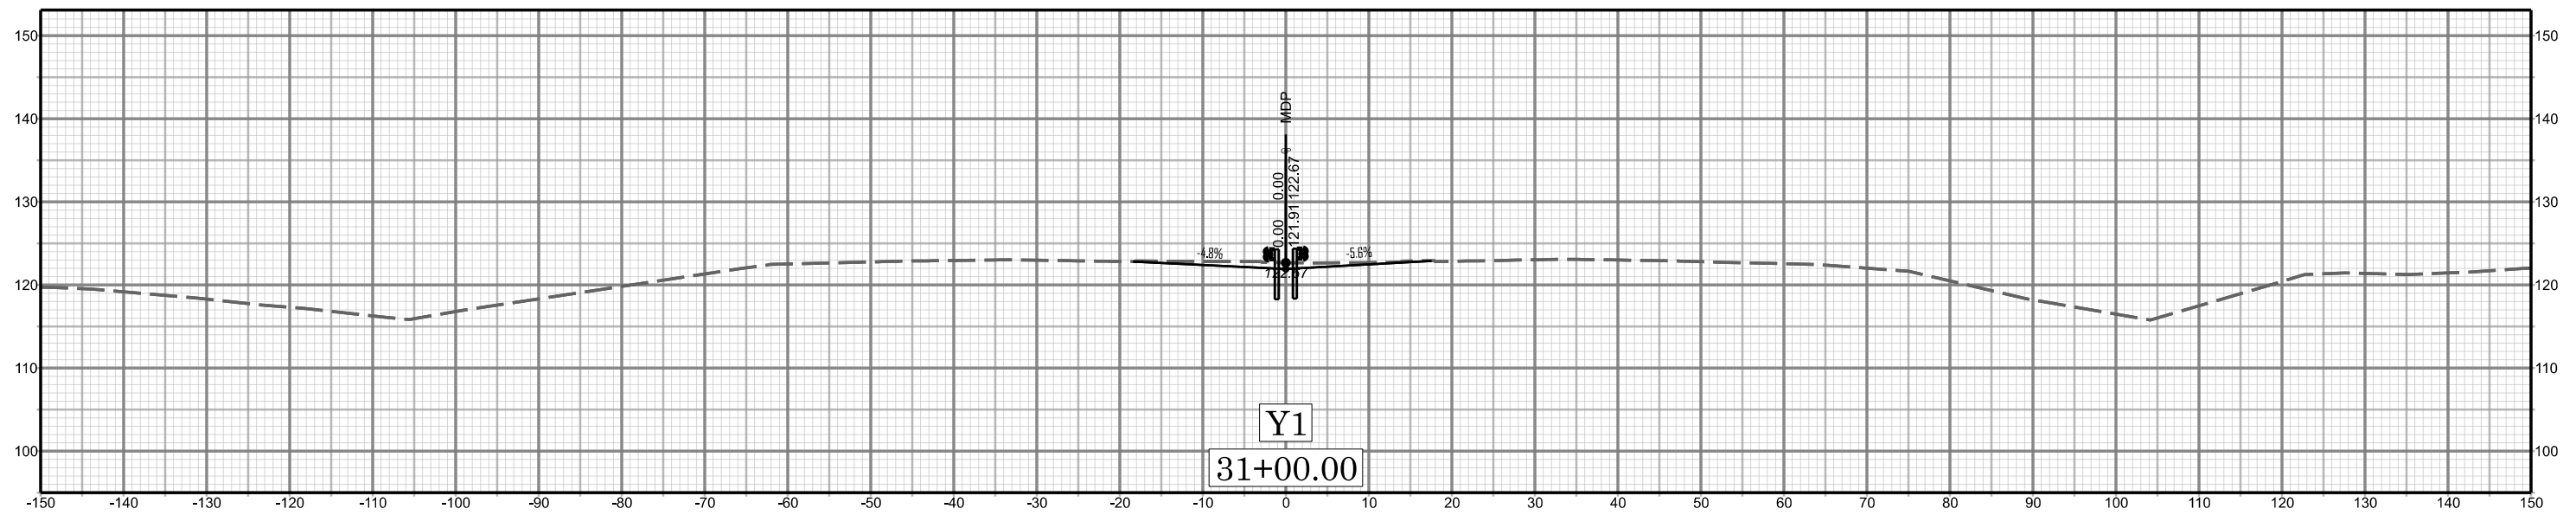




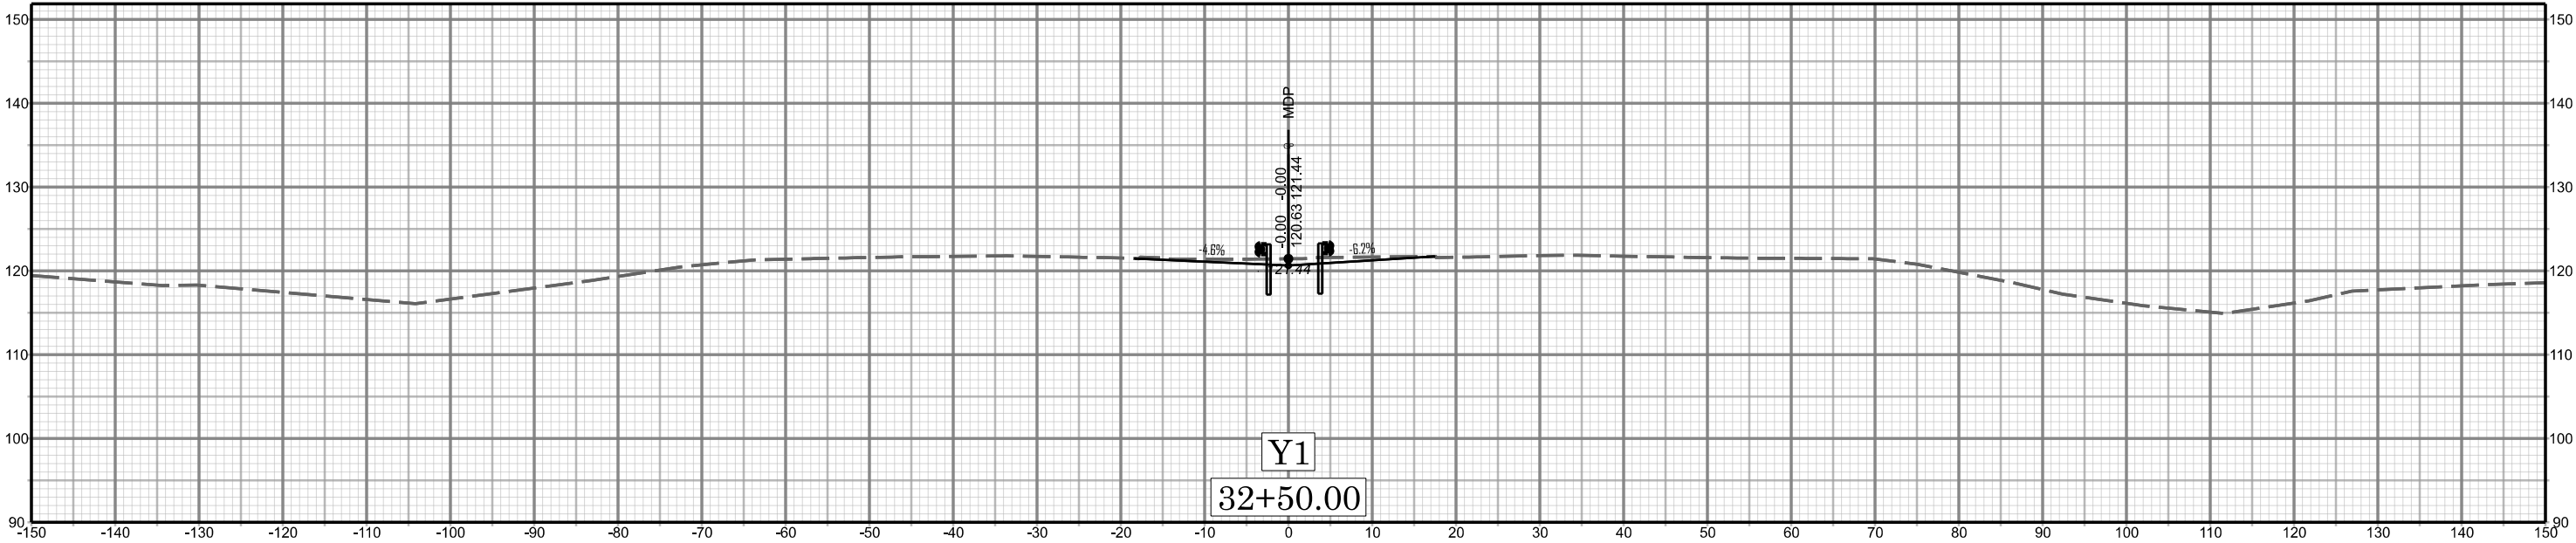





X 032



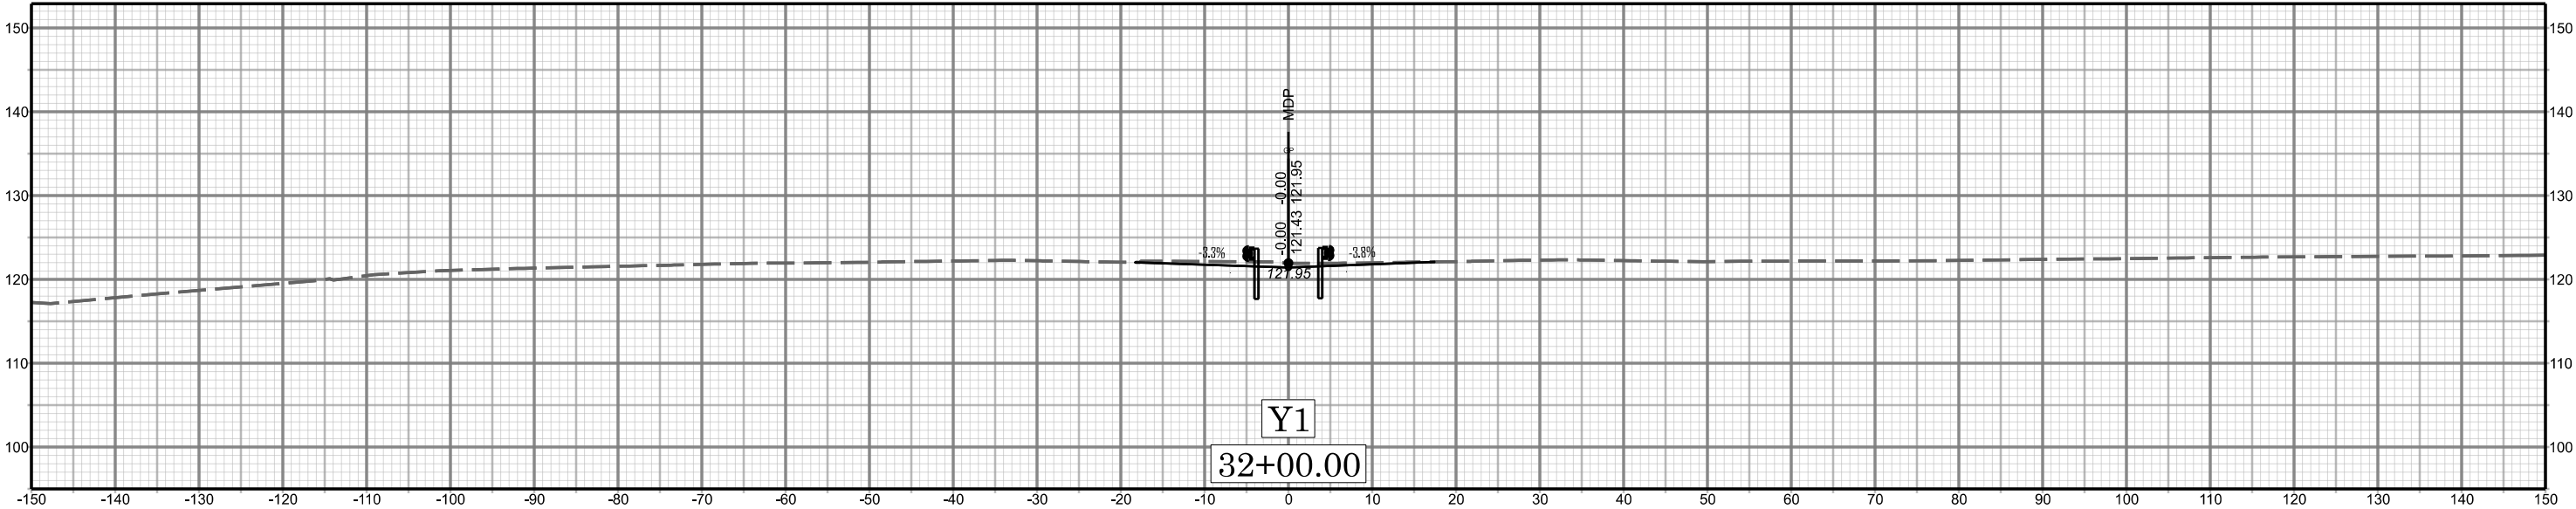





I-601A



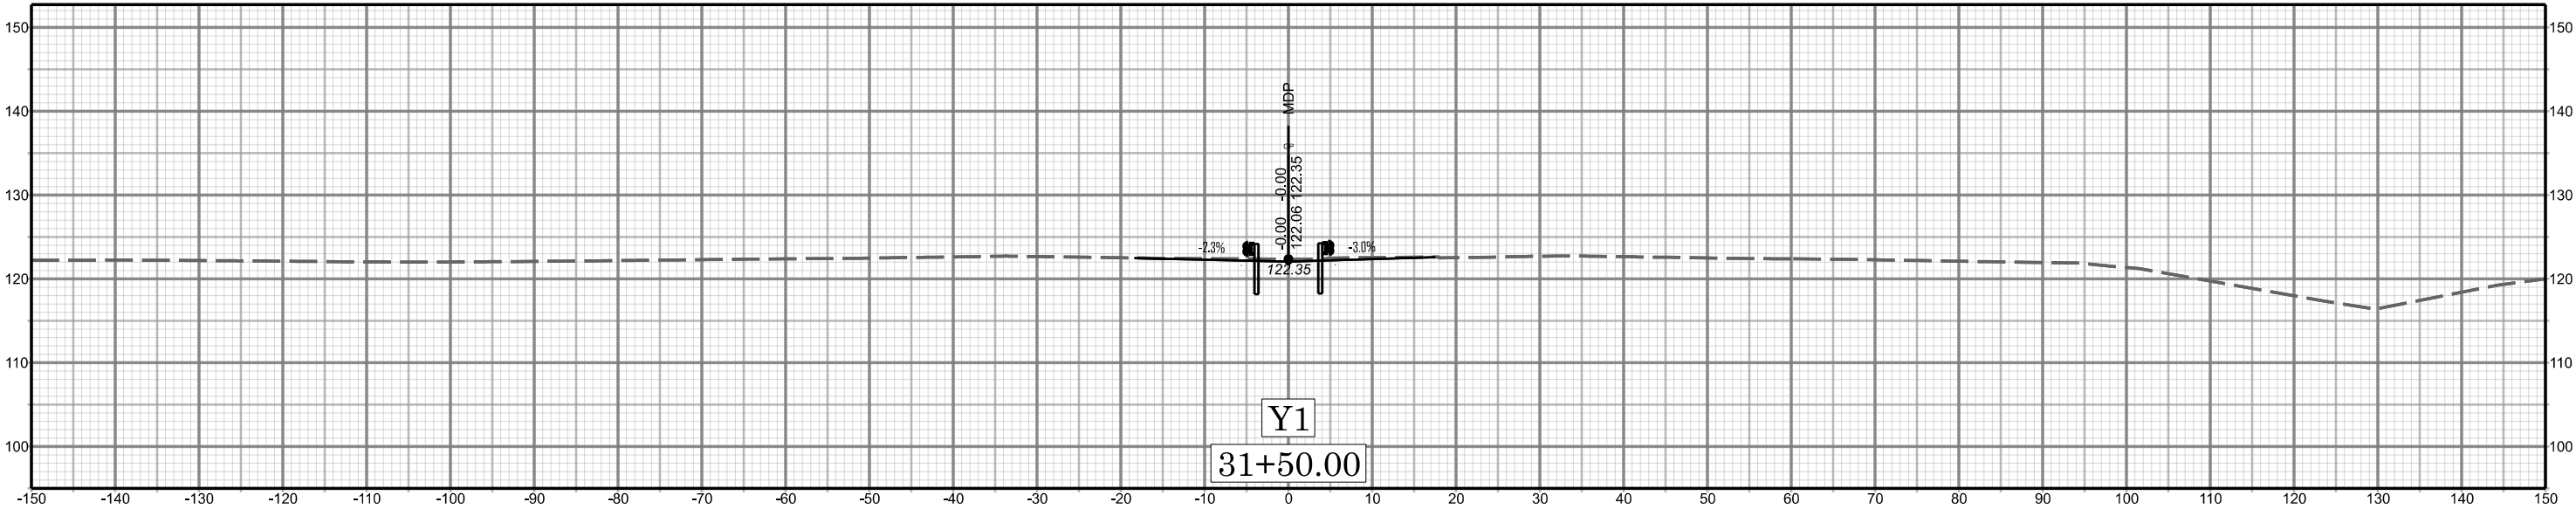


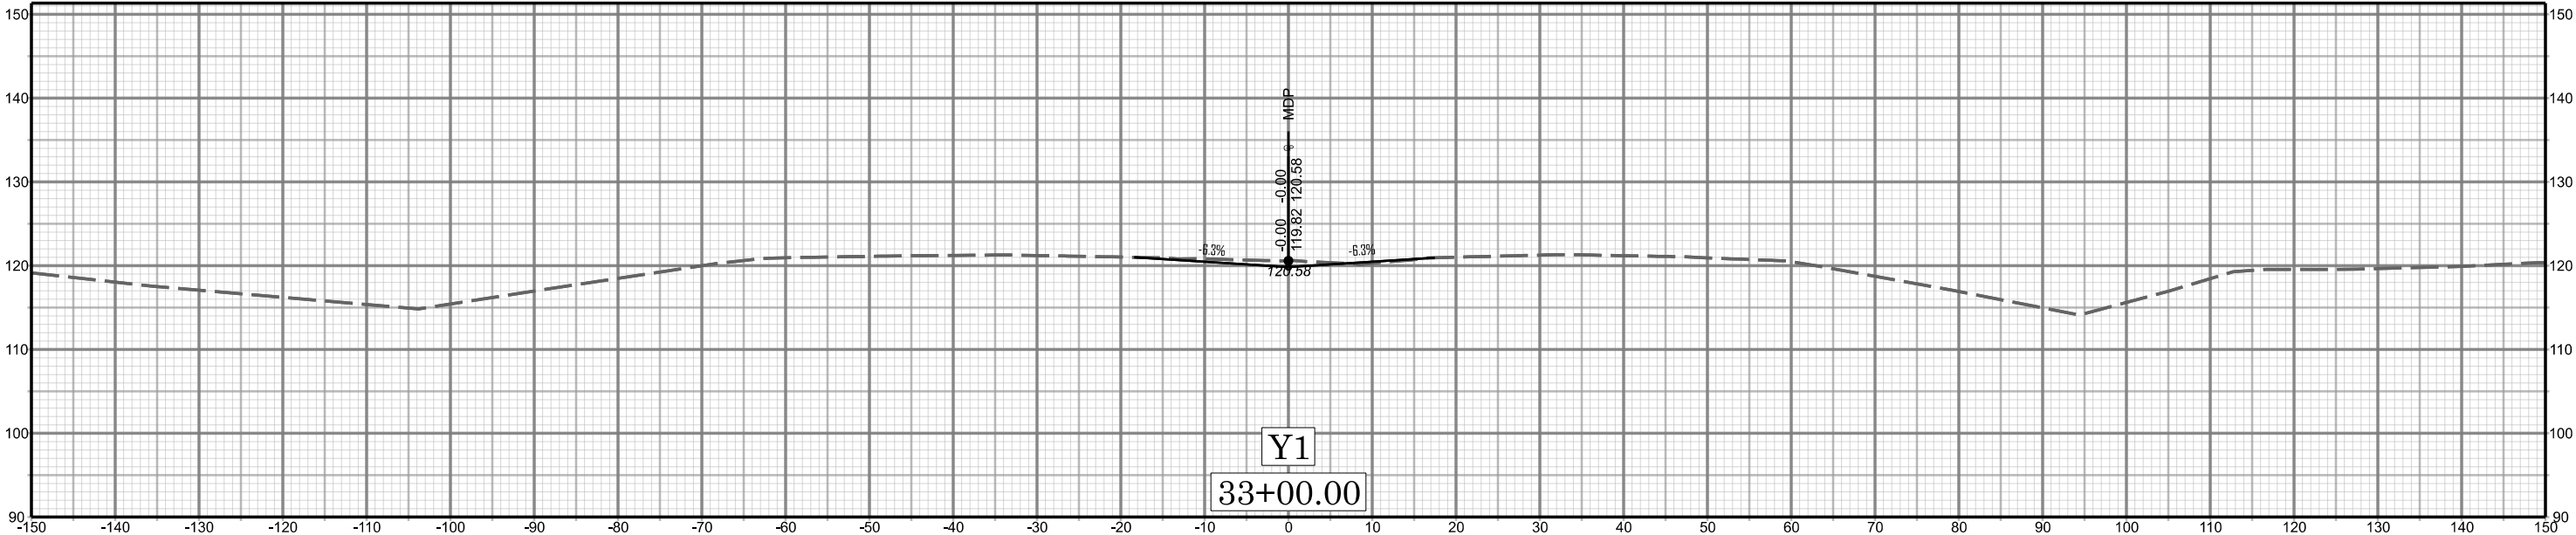
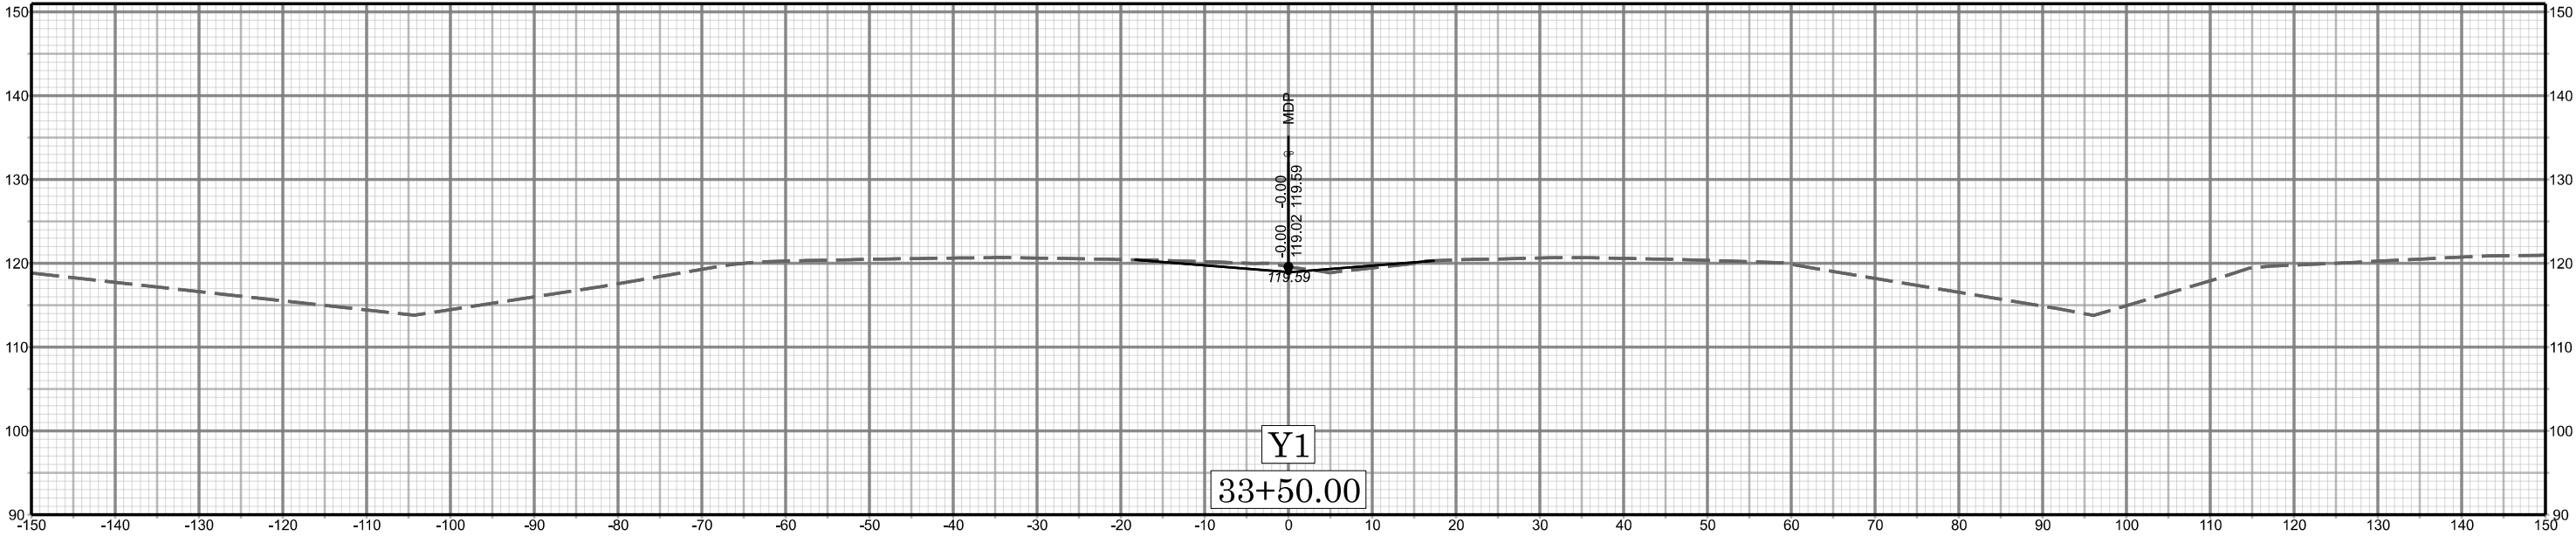
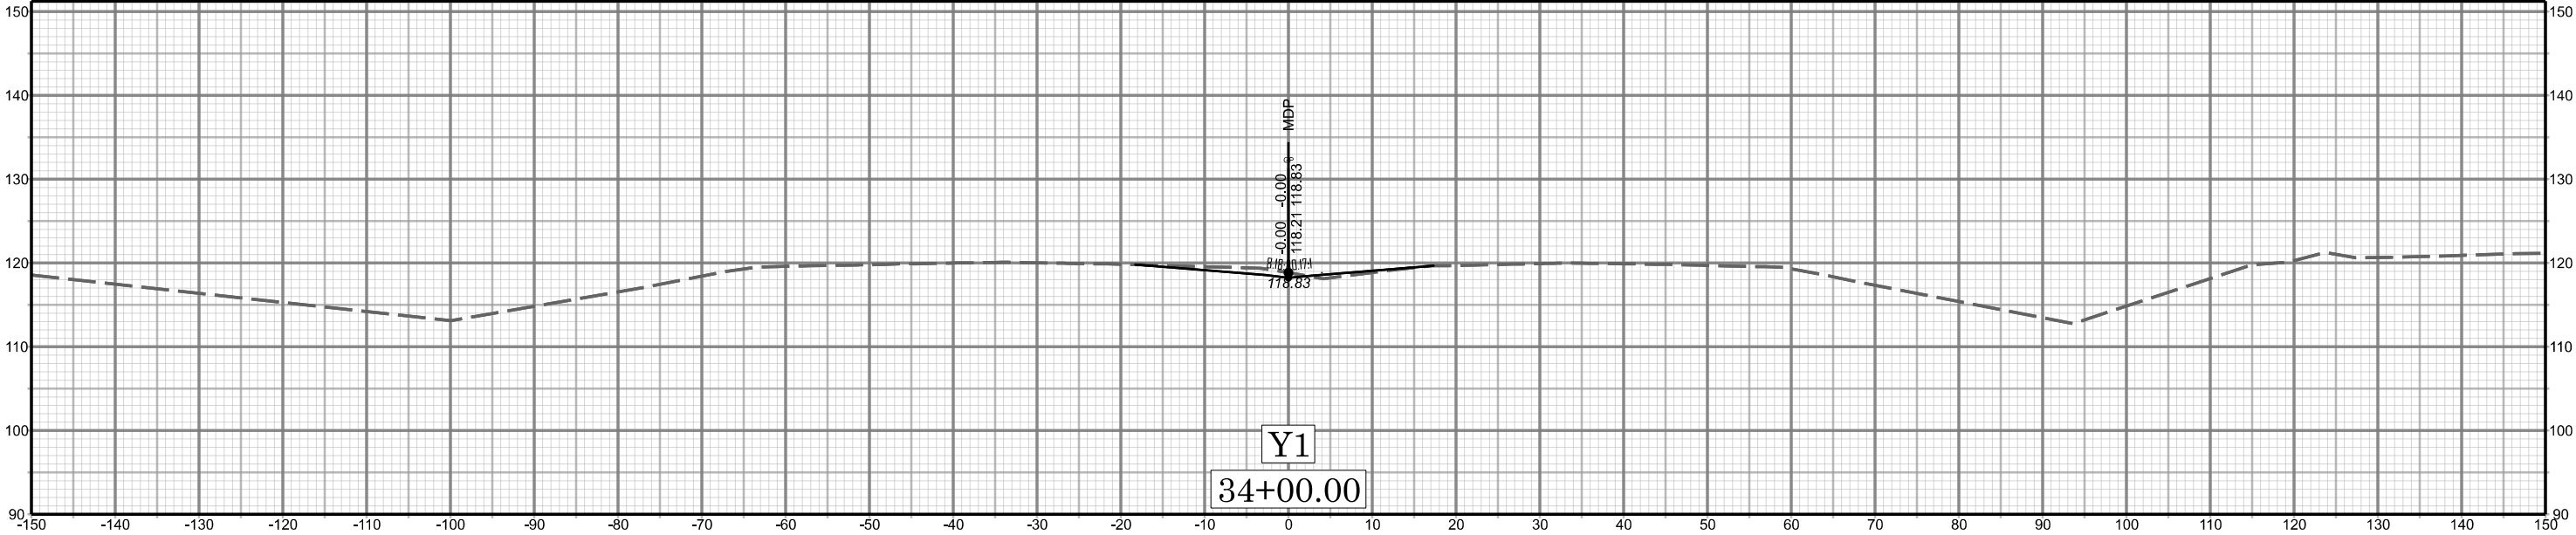



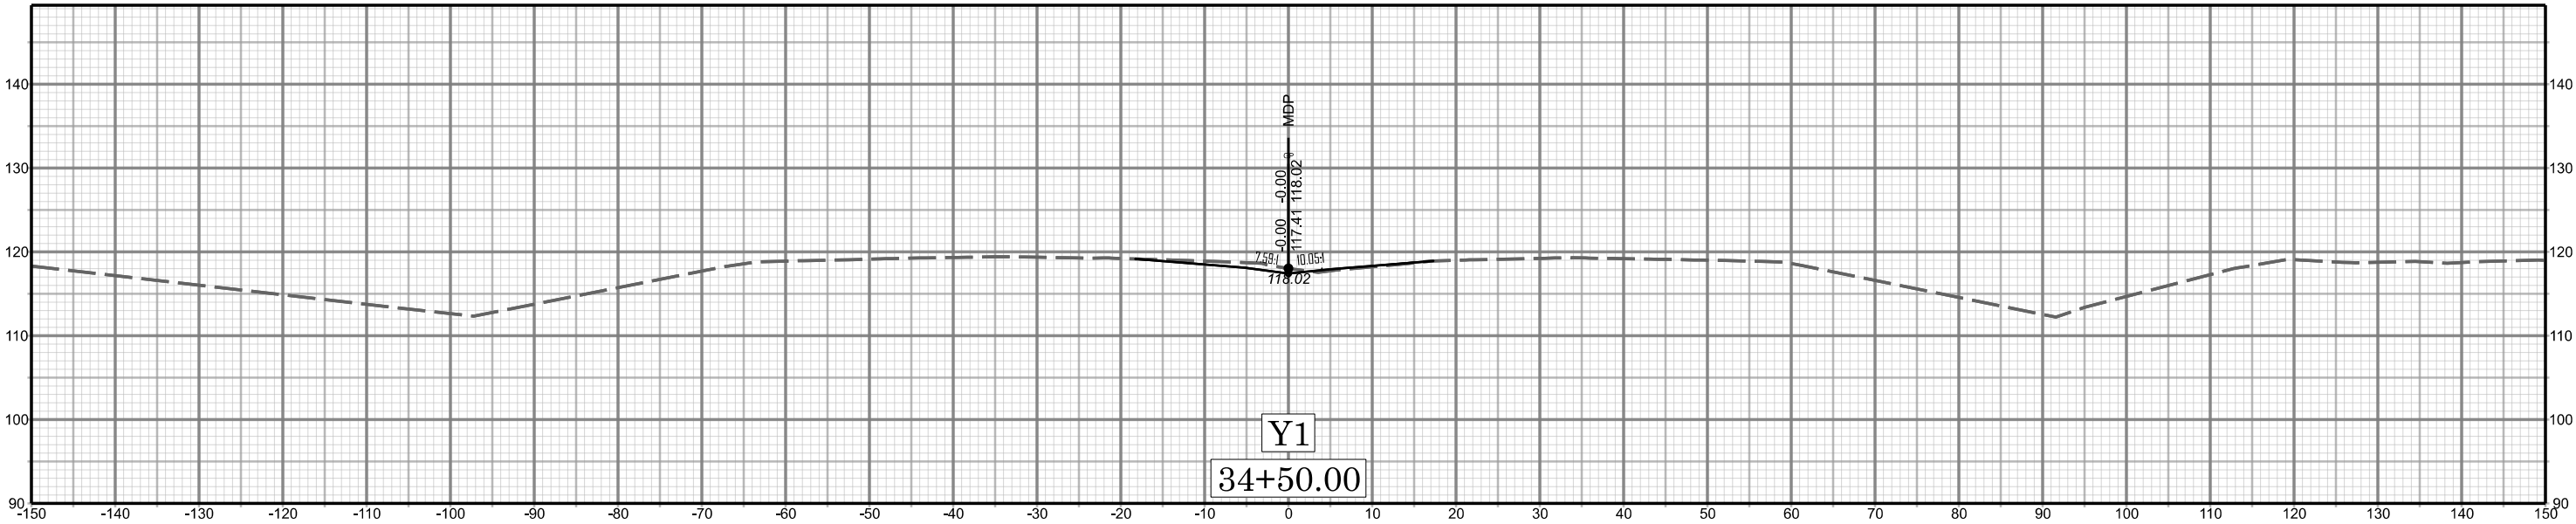
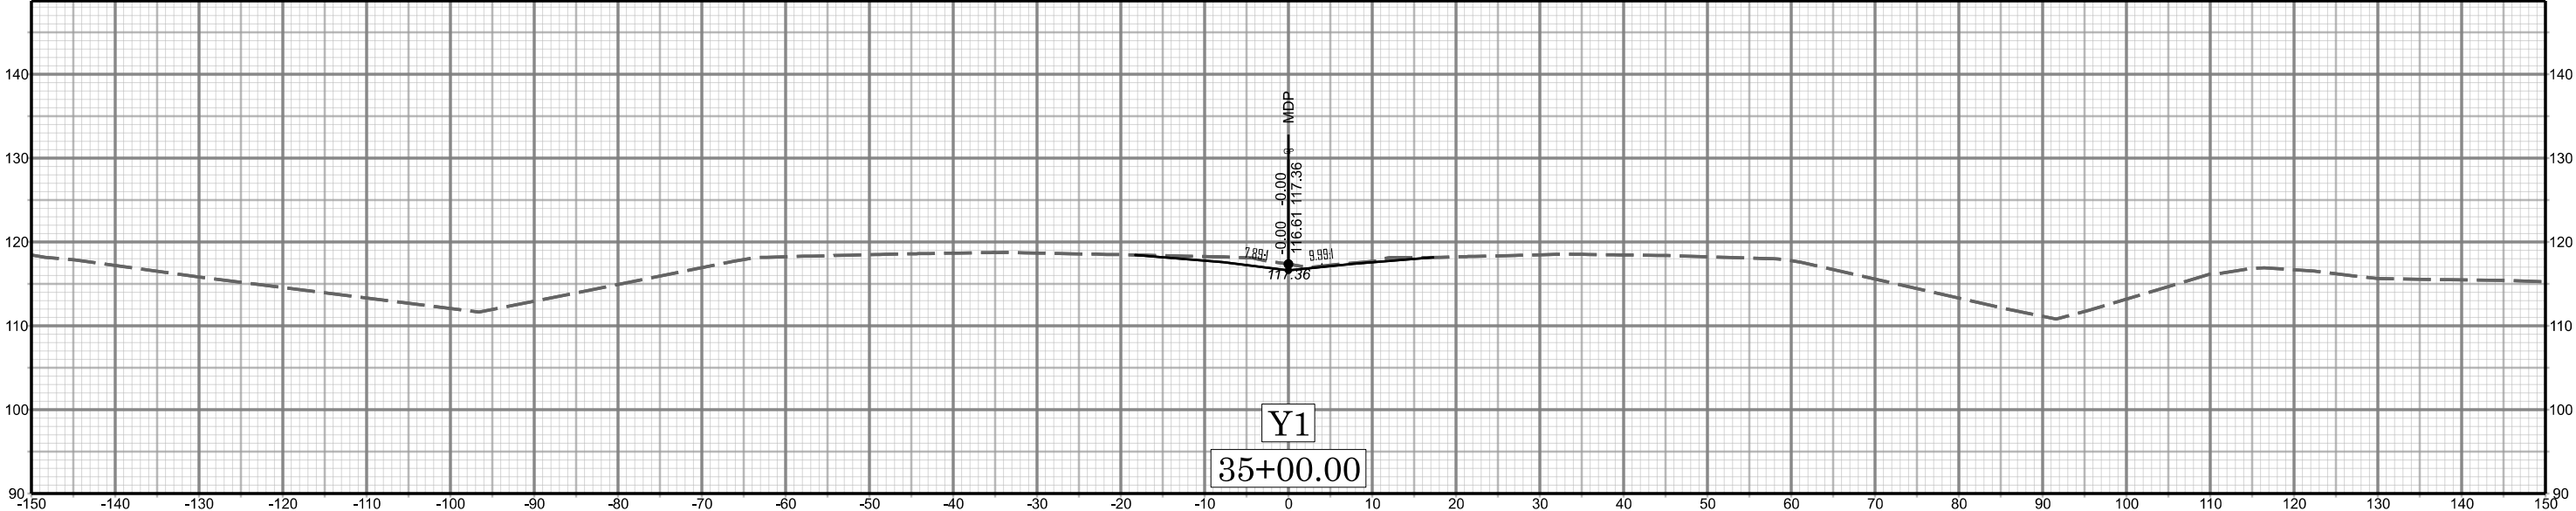
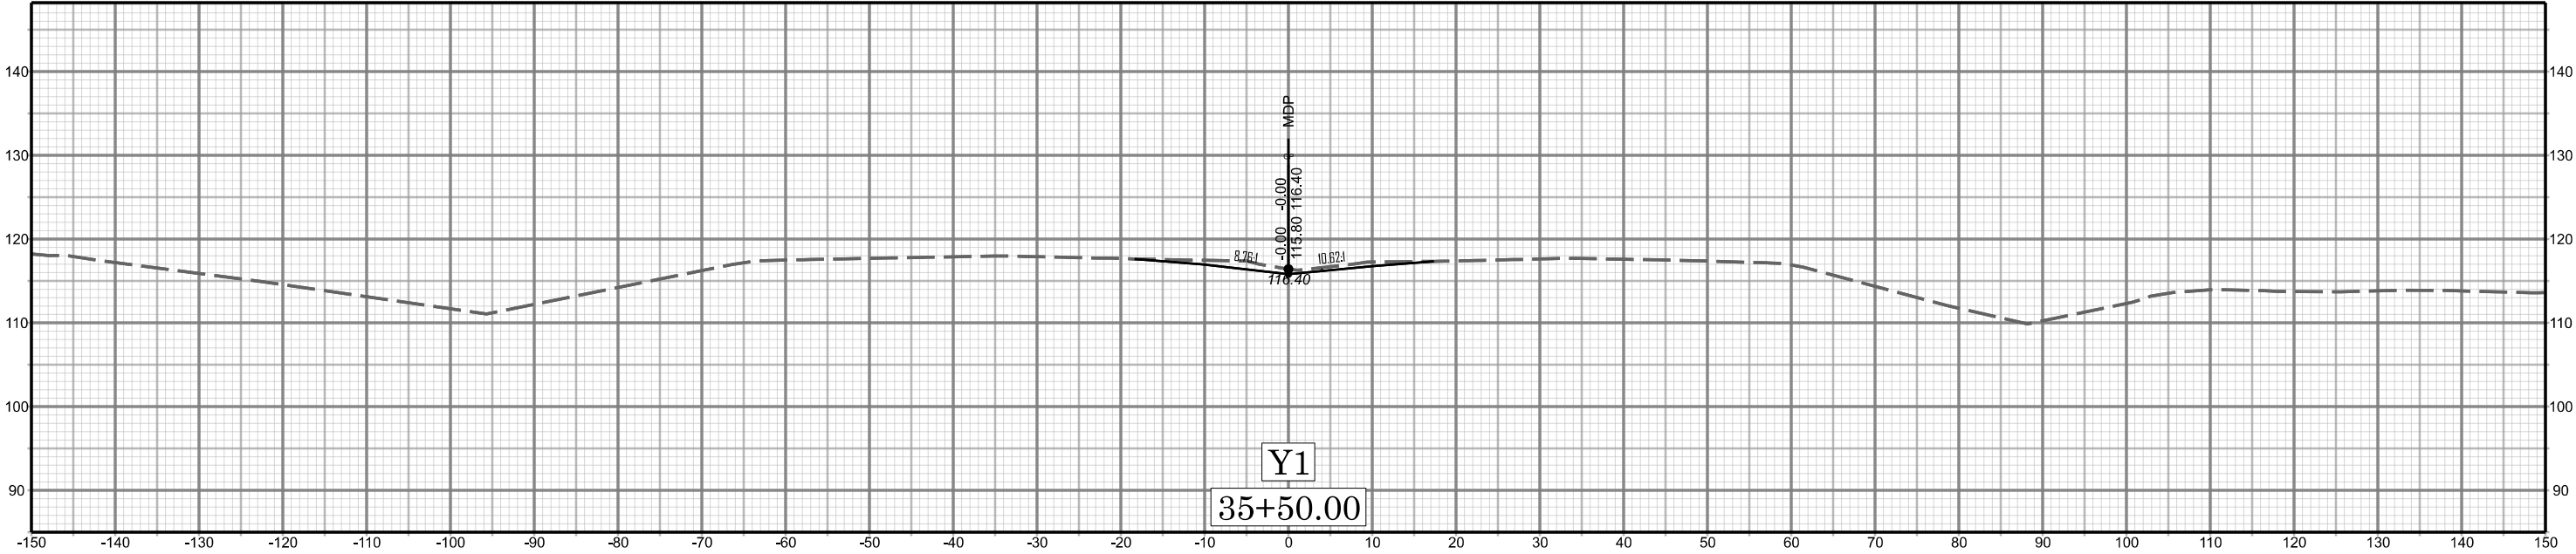


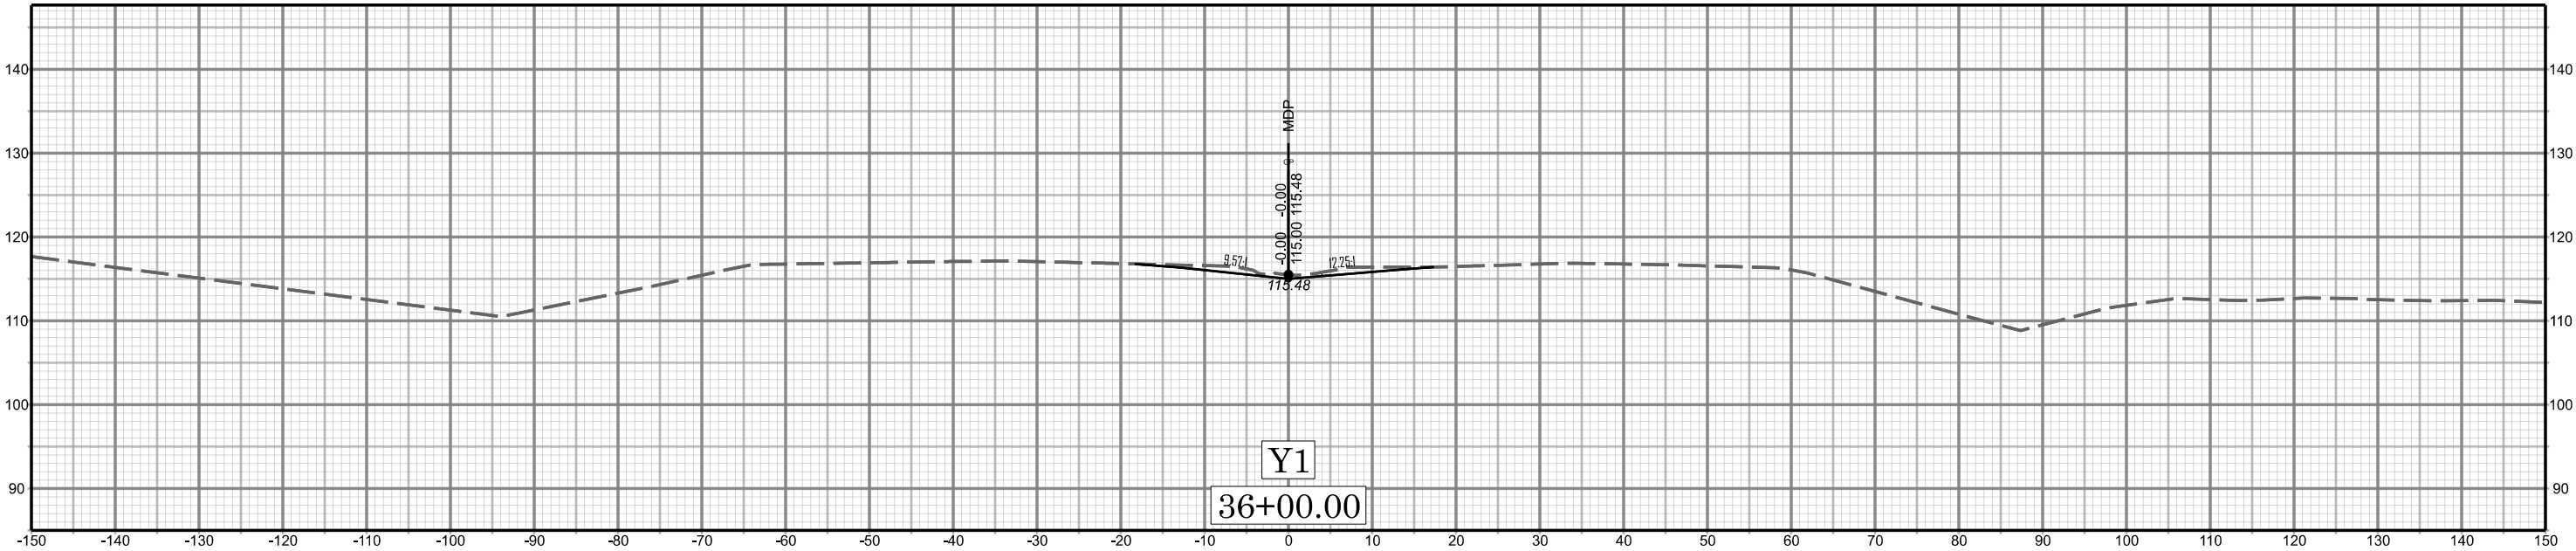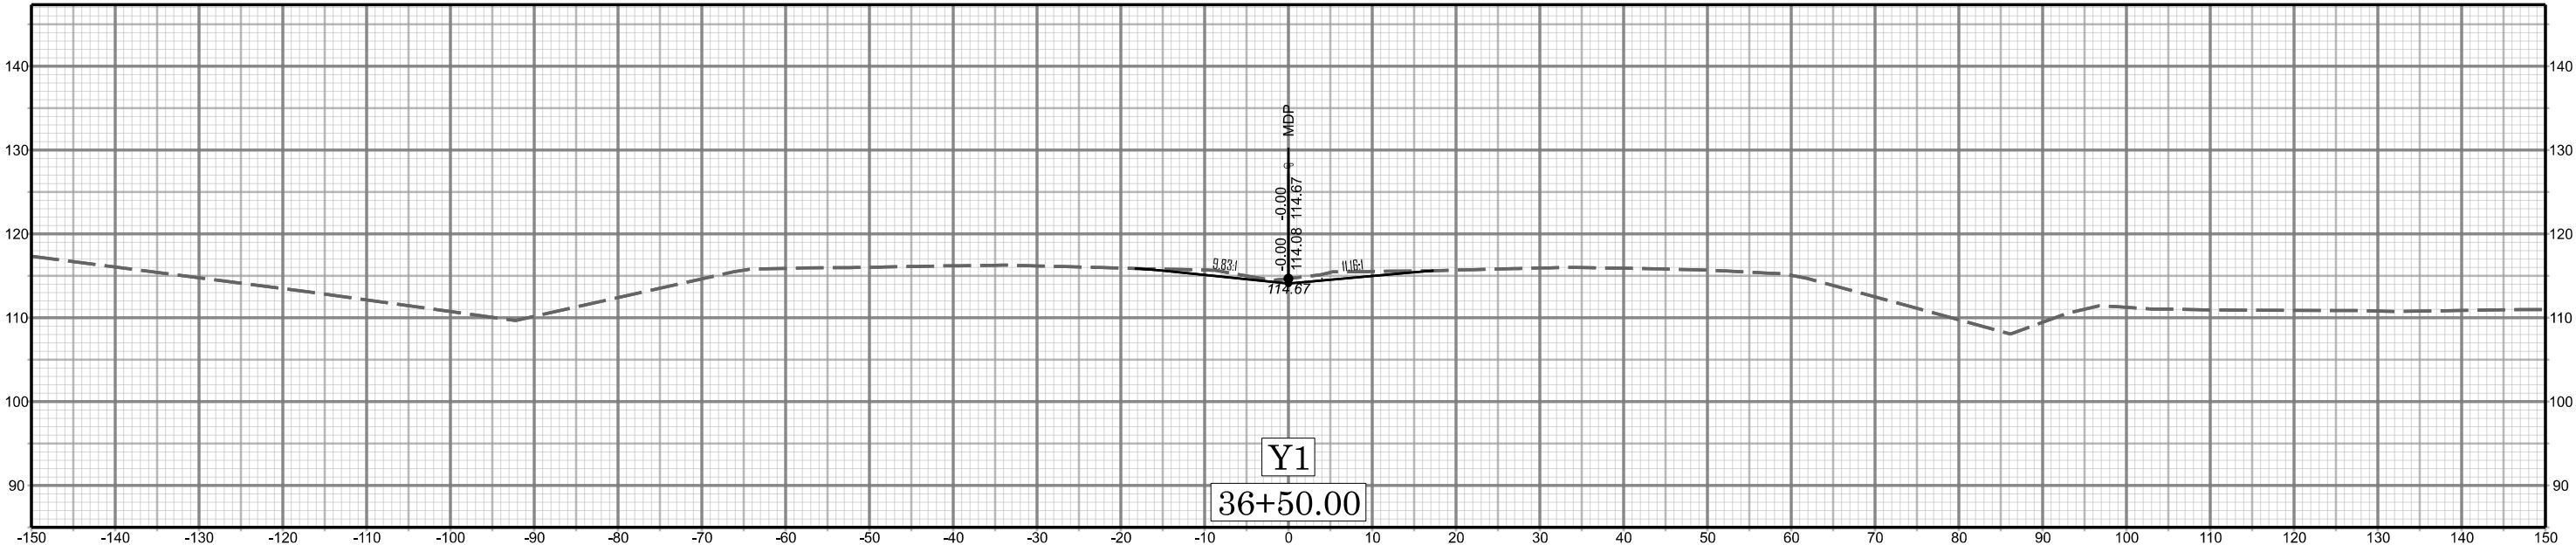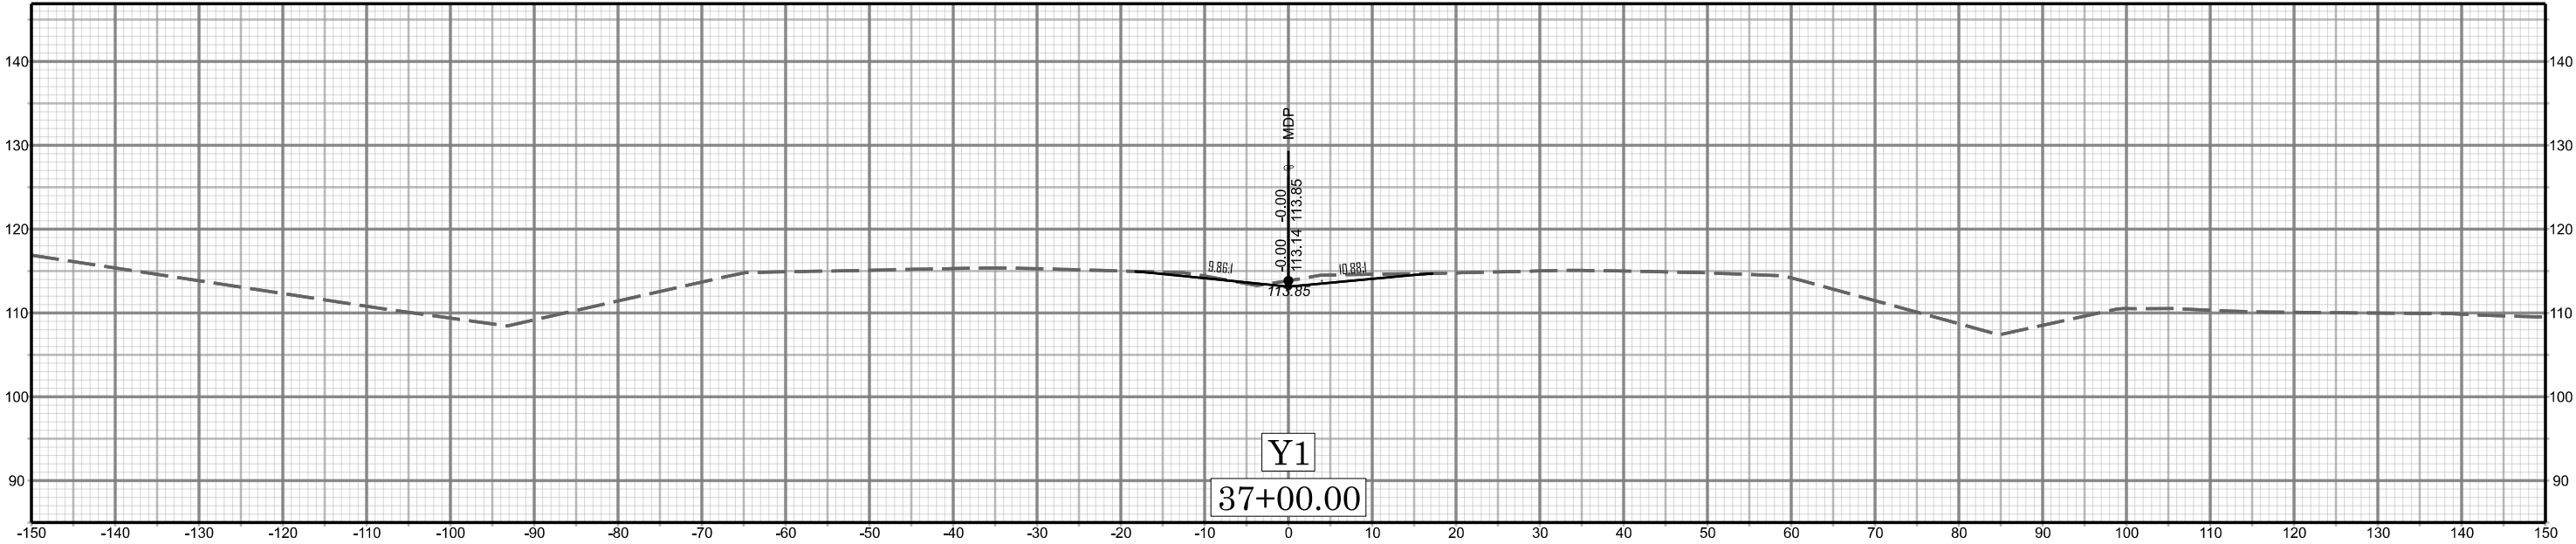

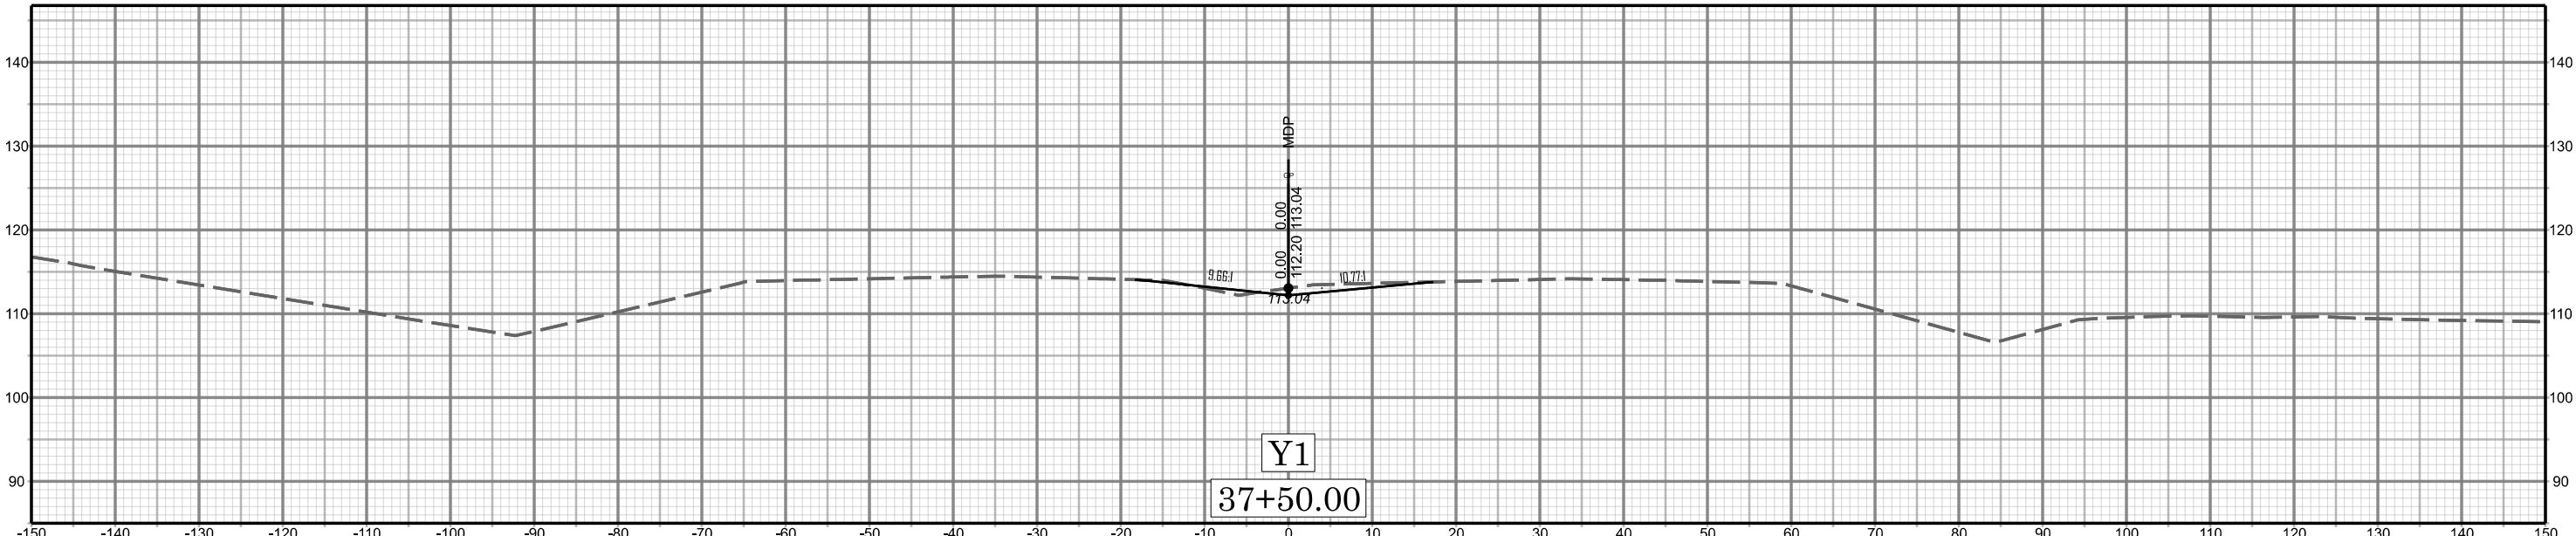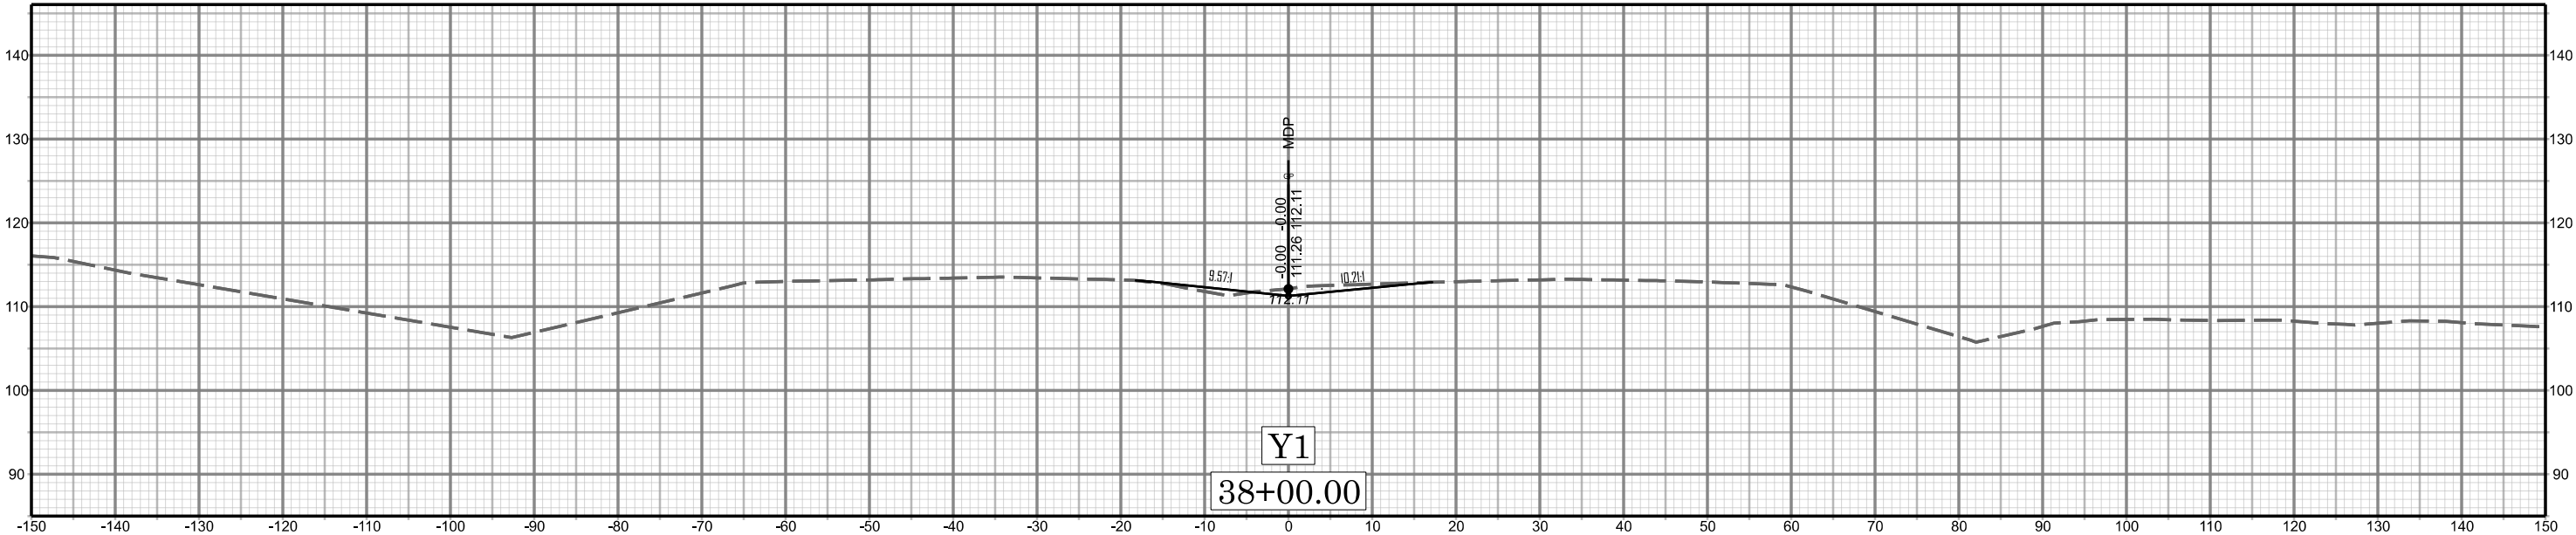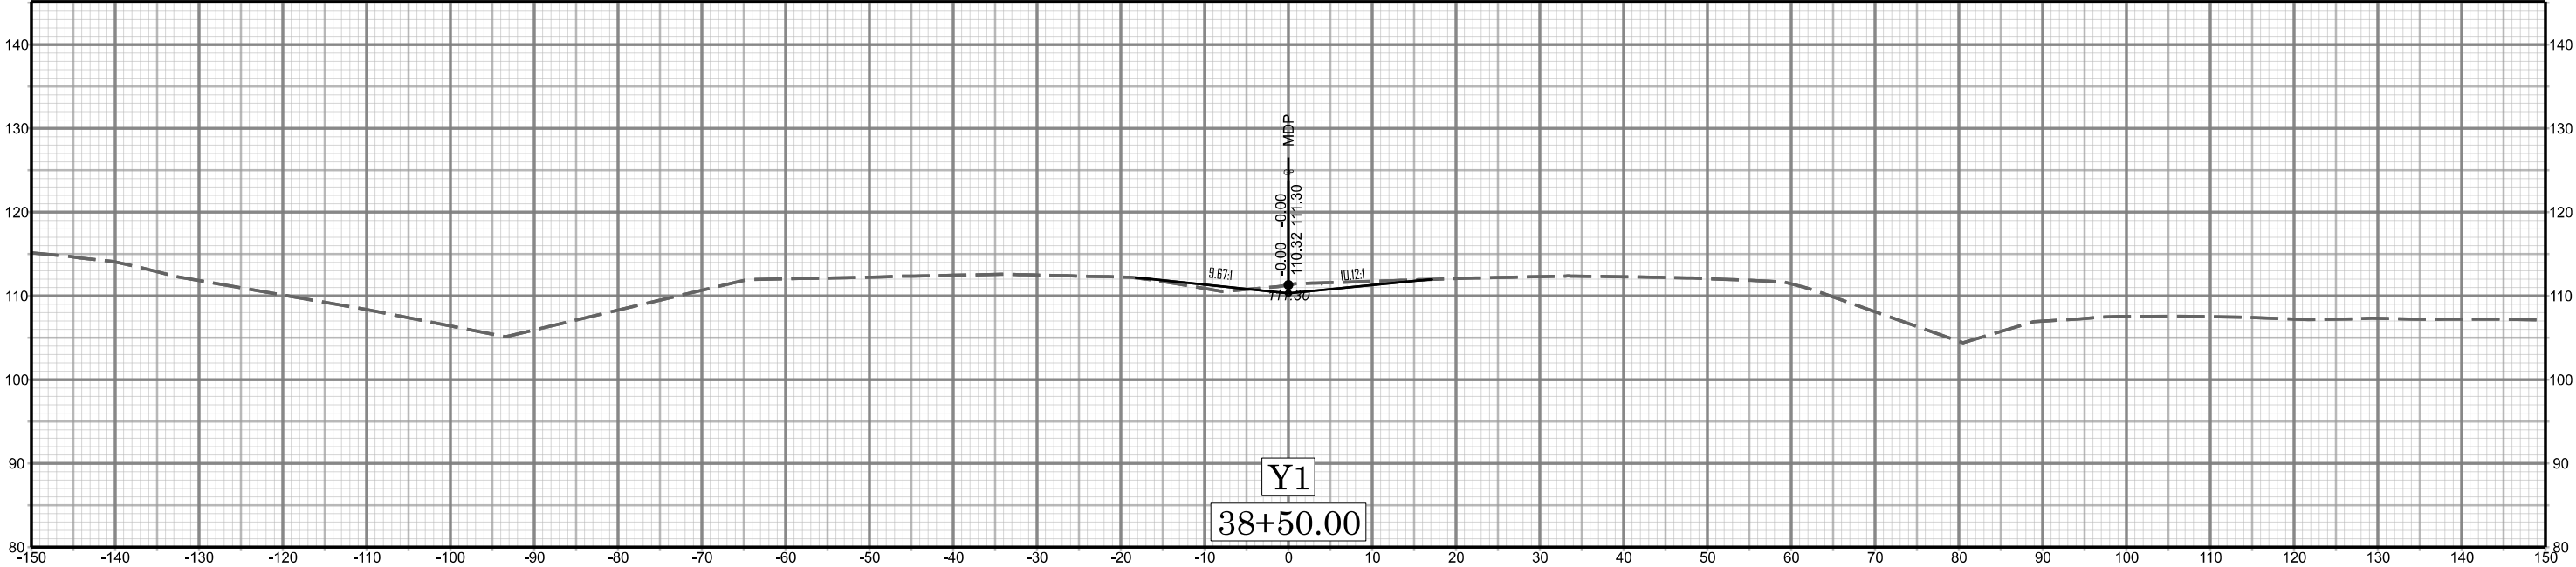

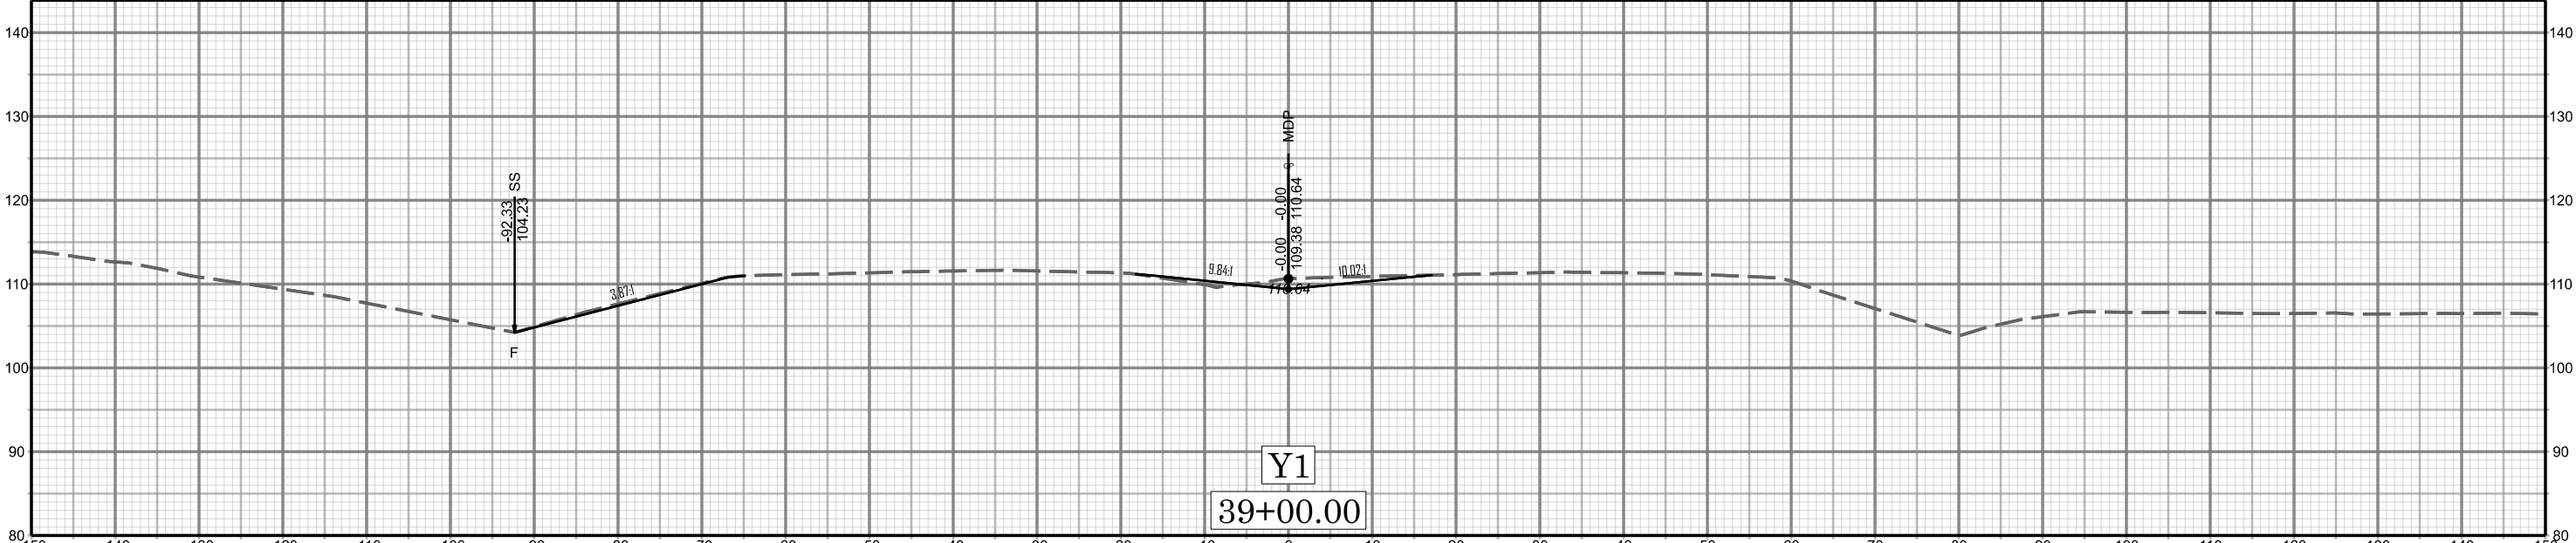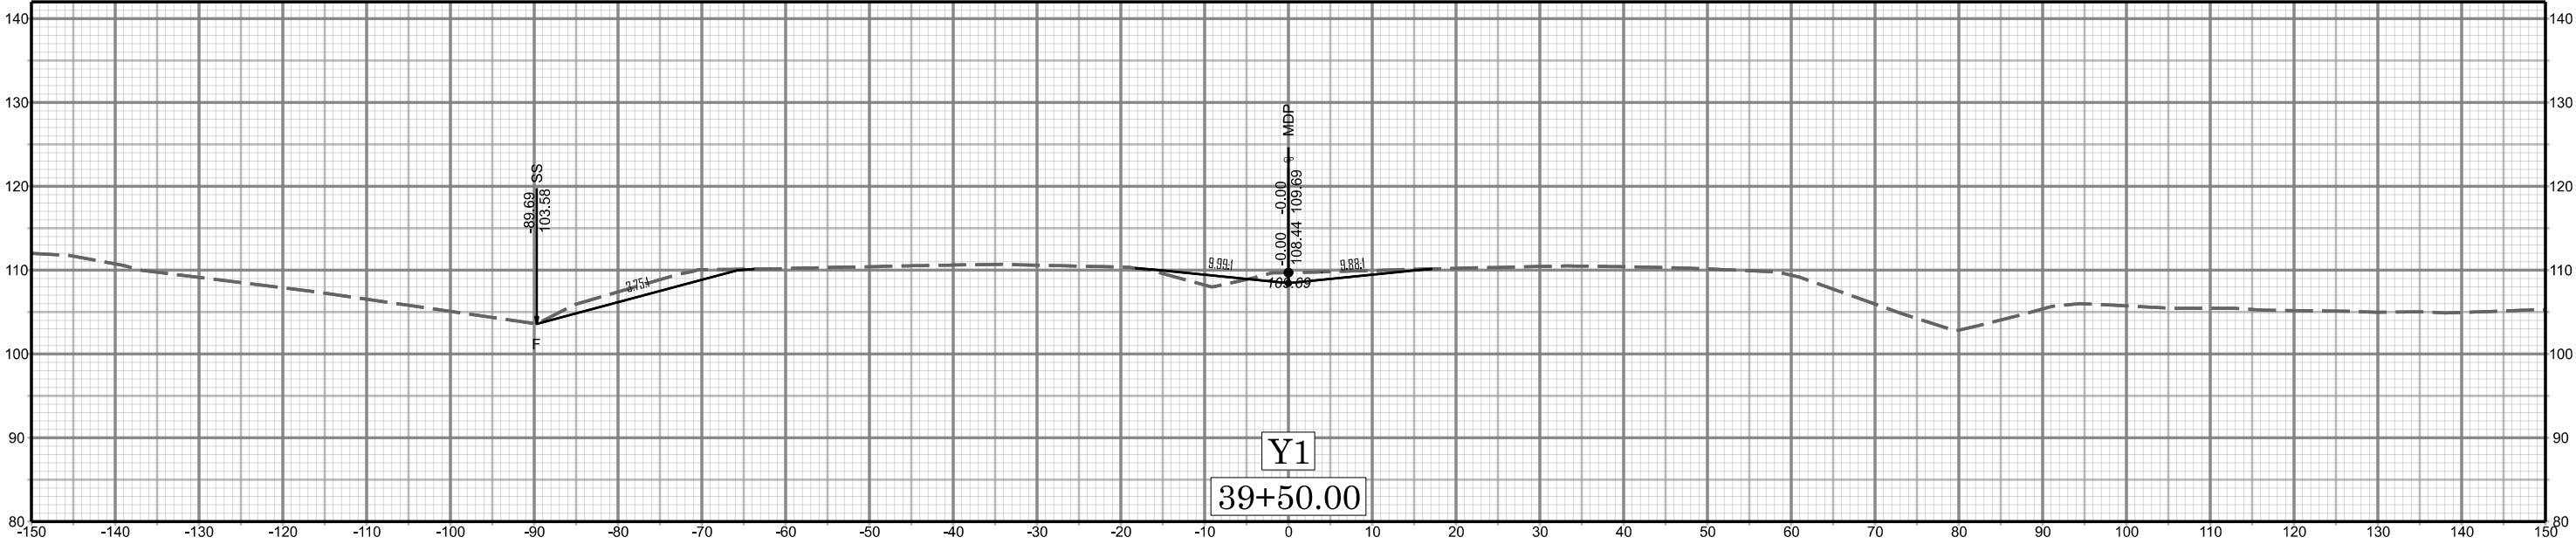
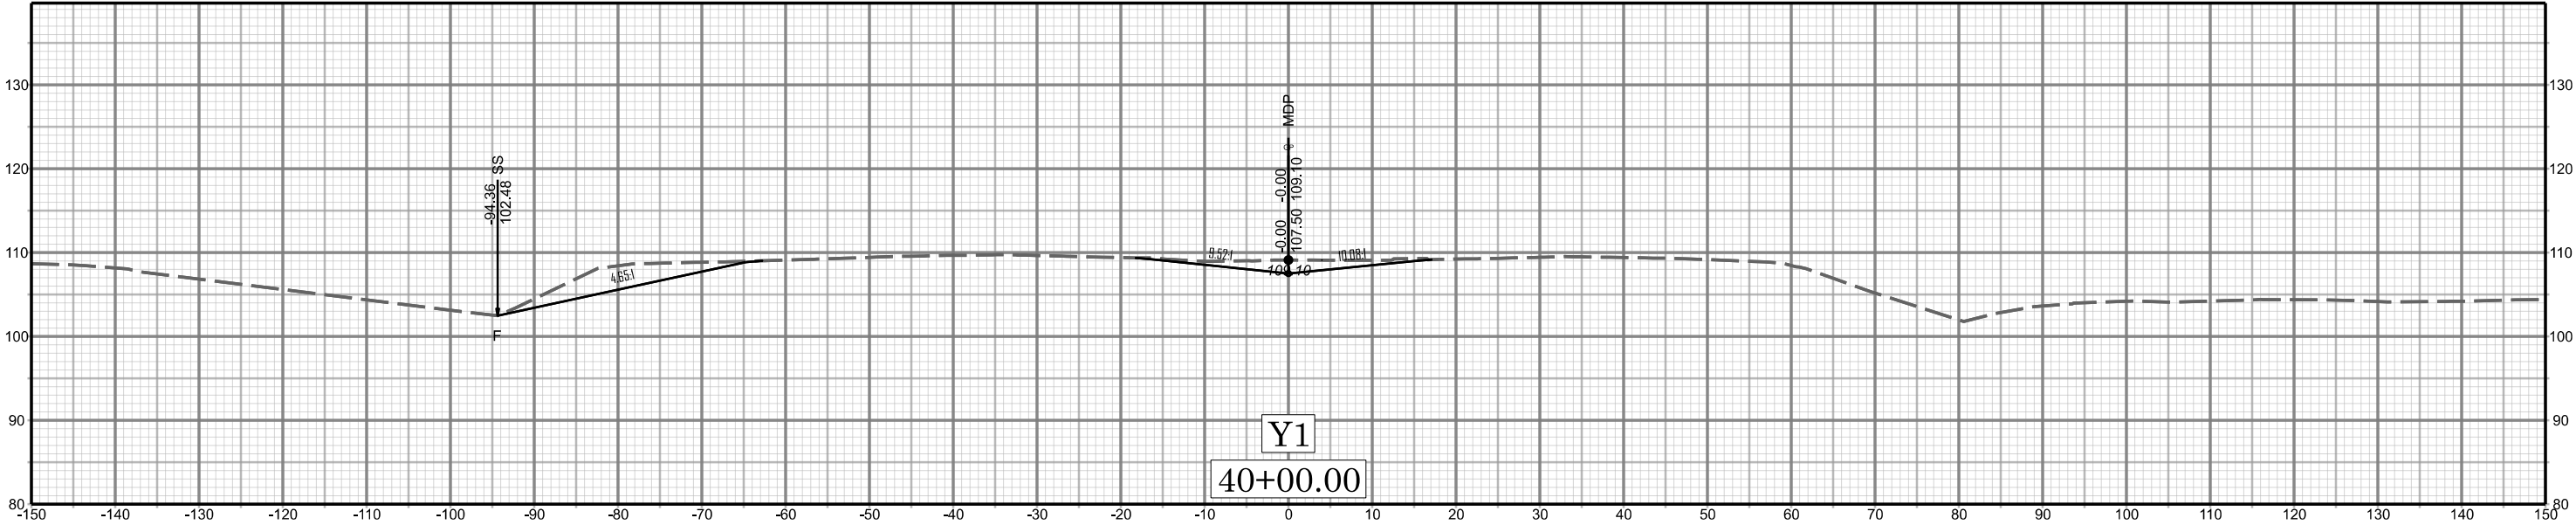


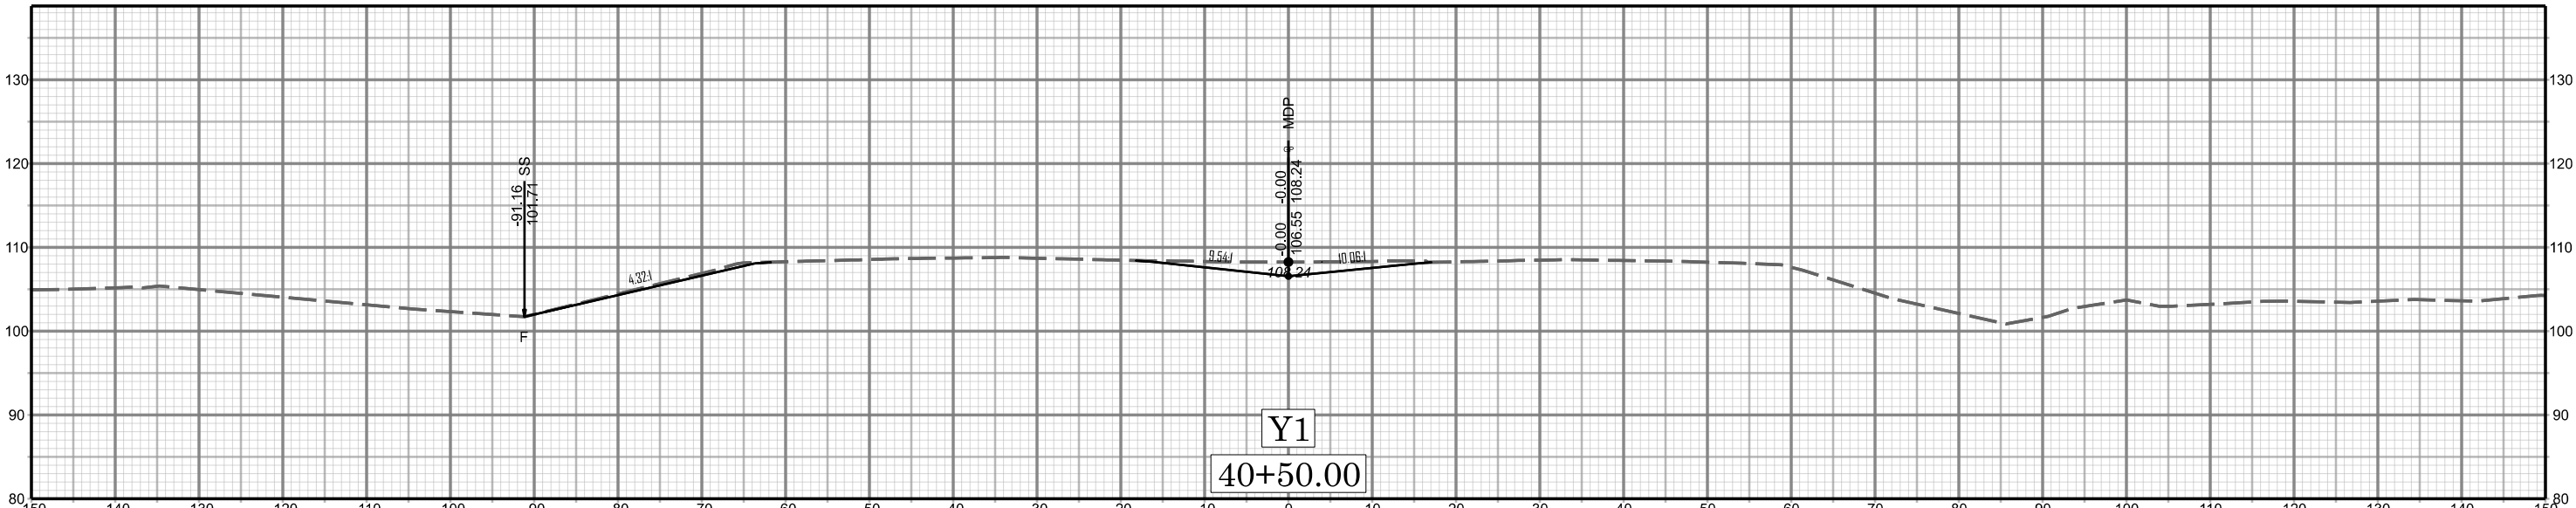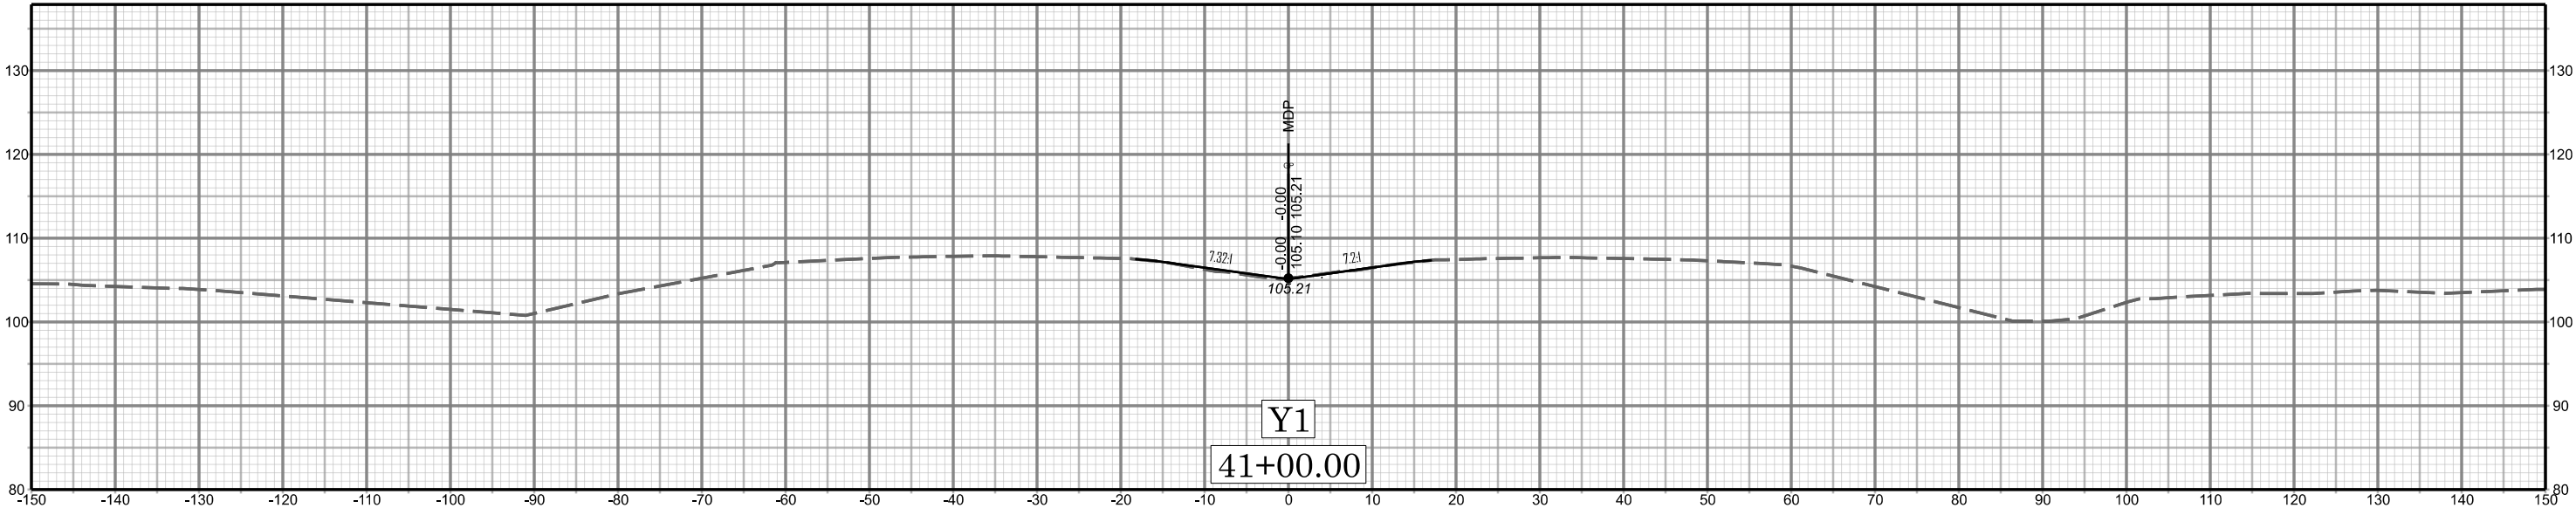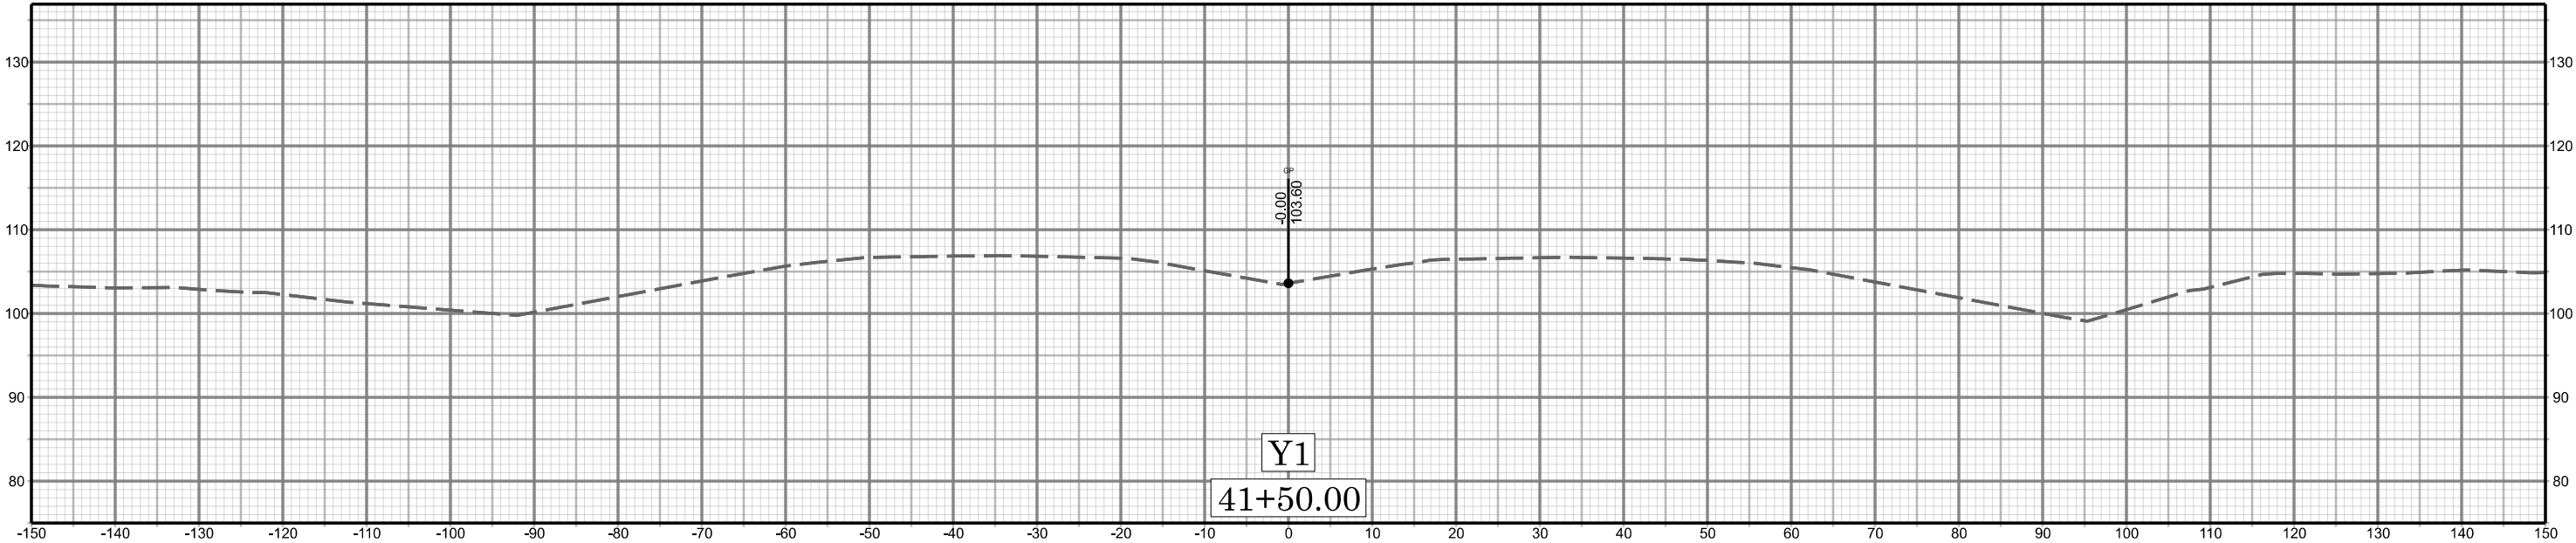

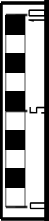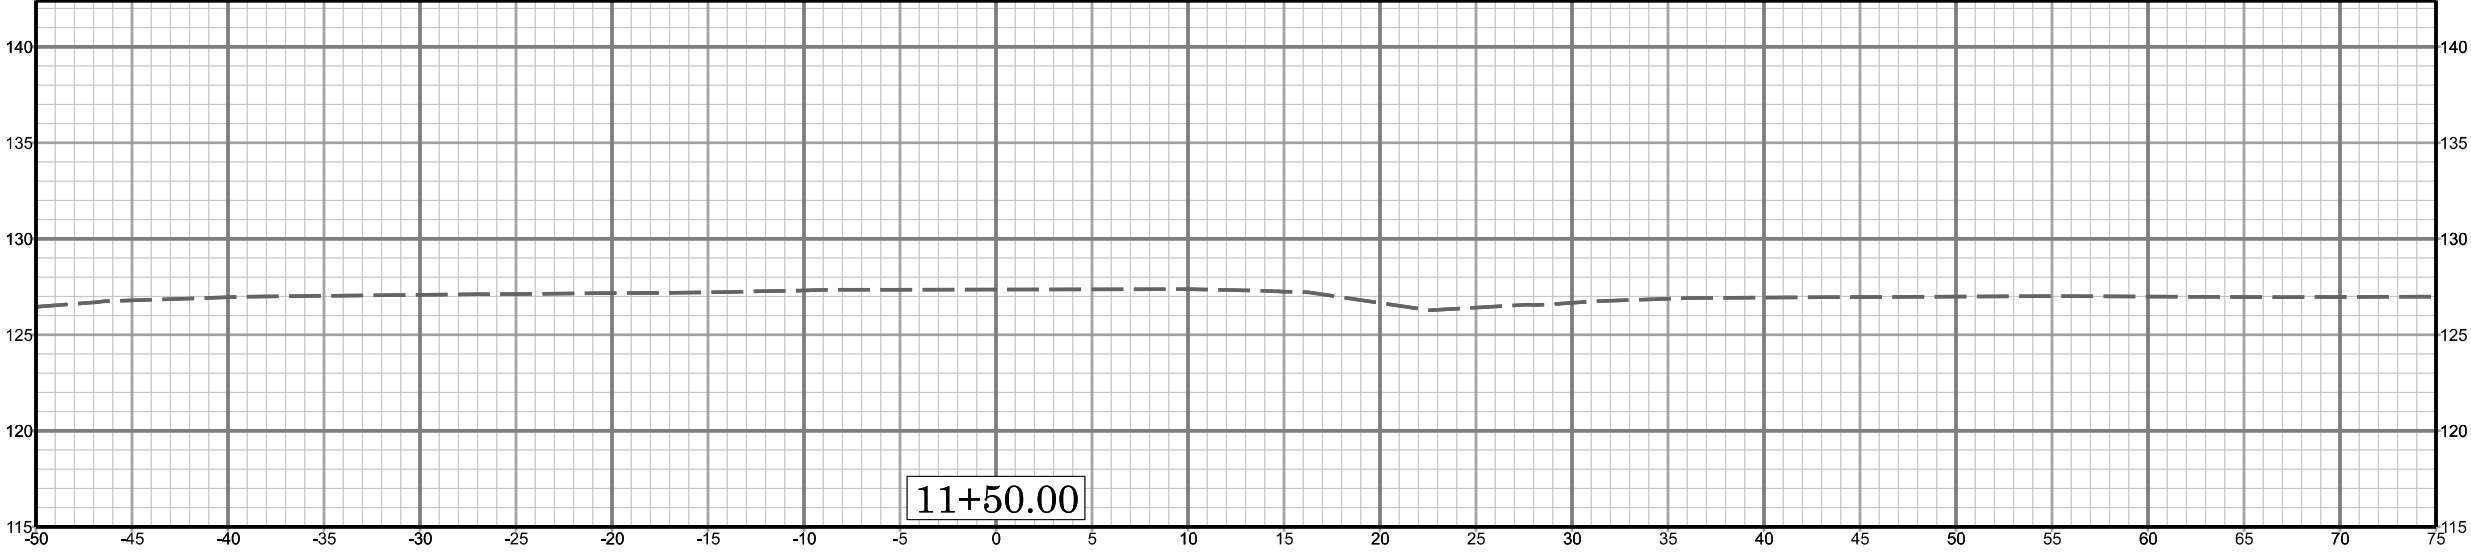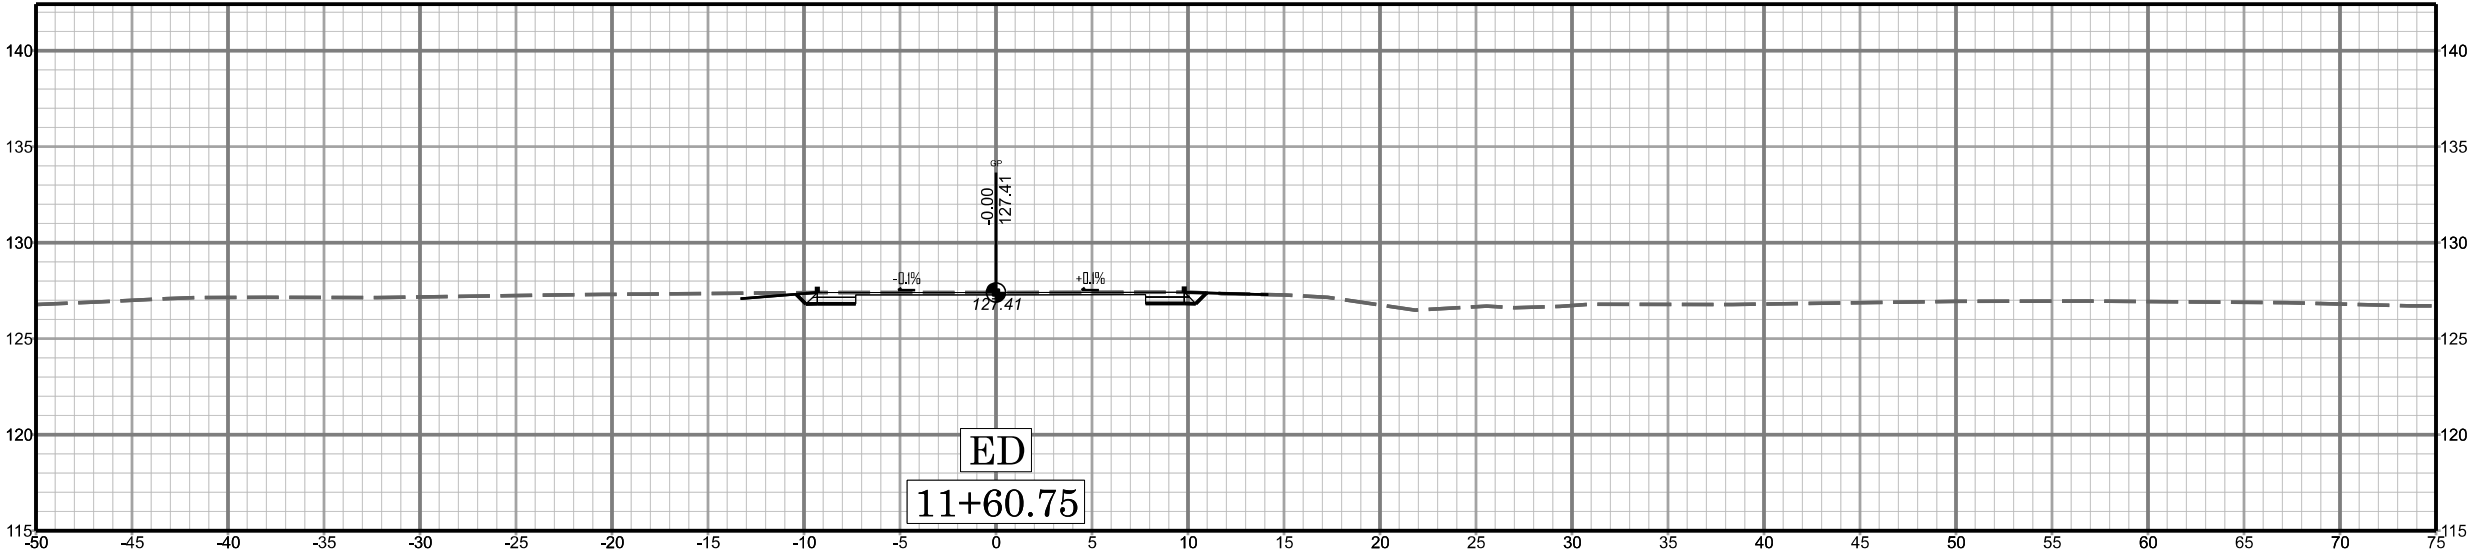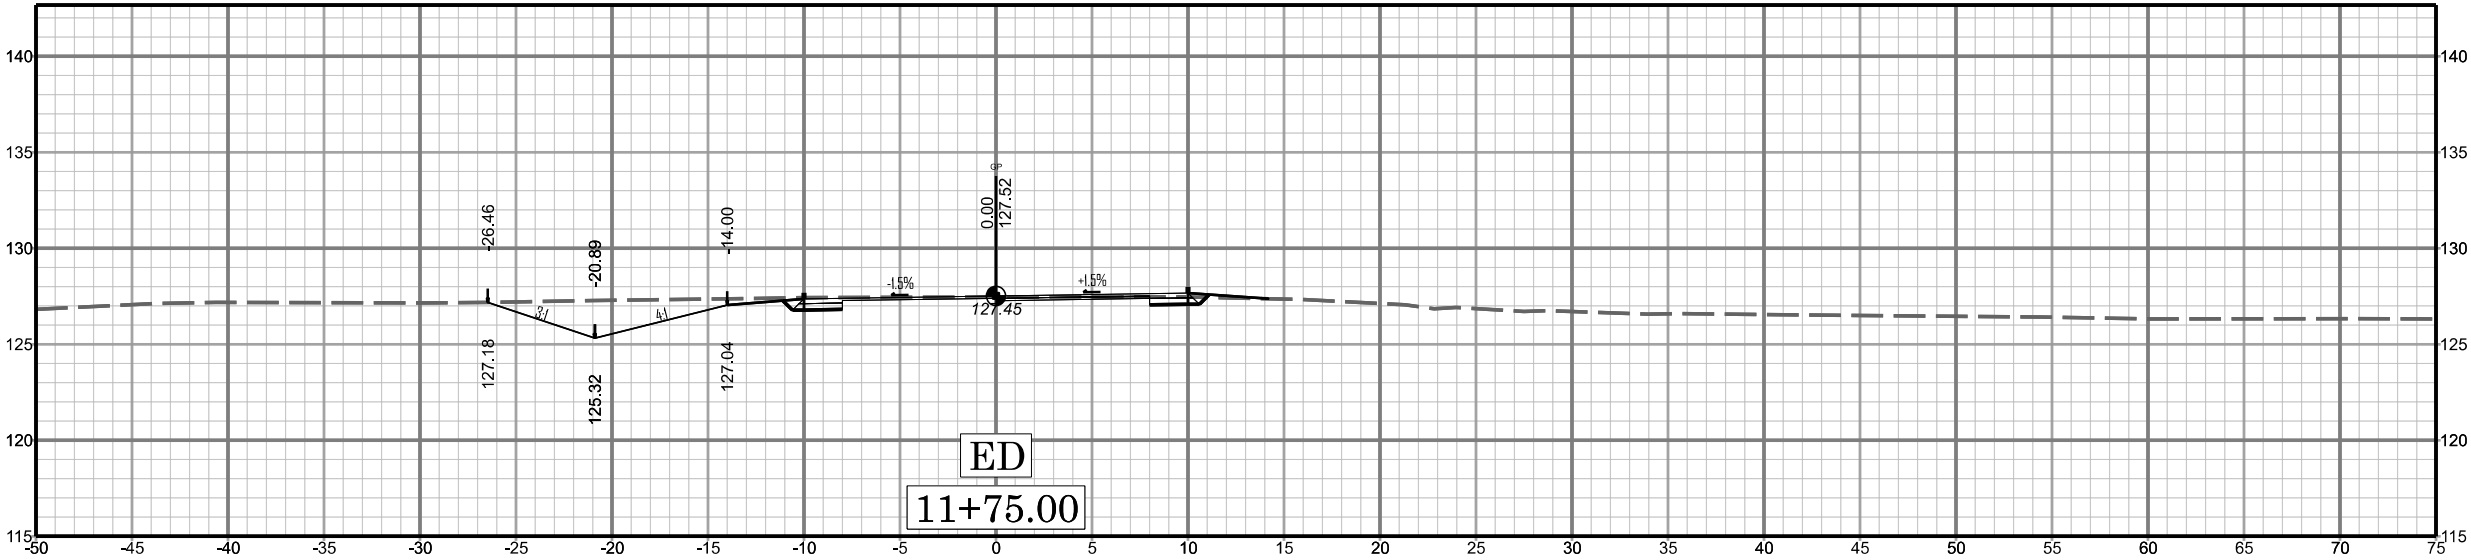


X 039

I-6011A

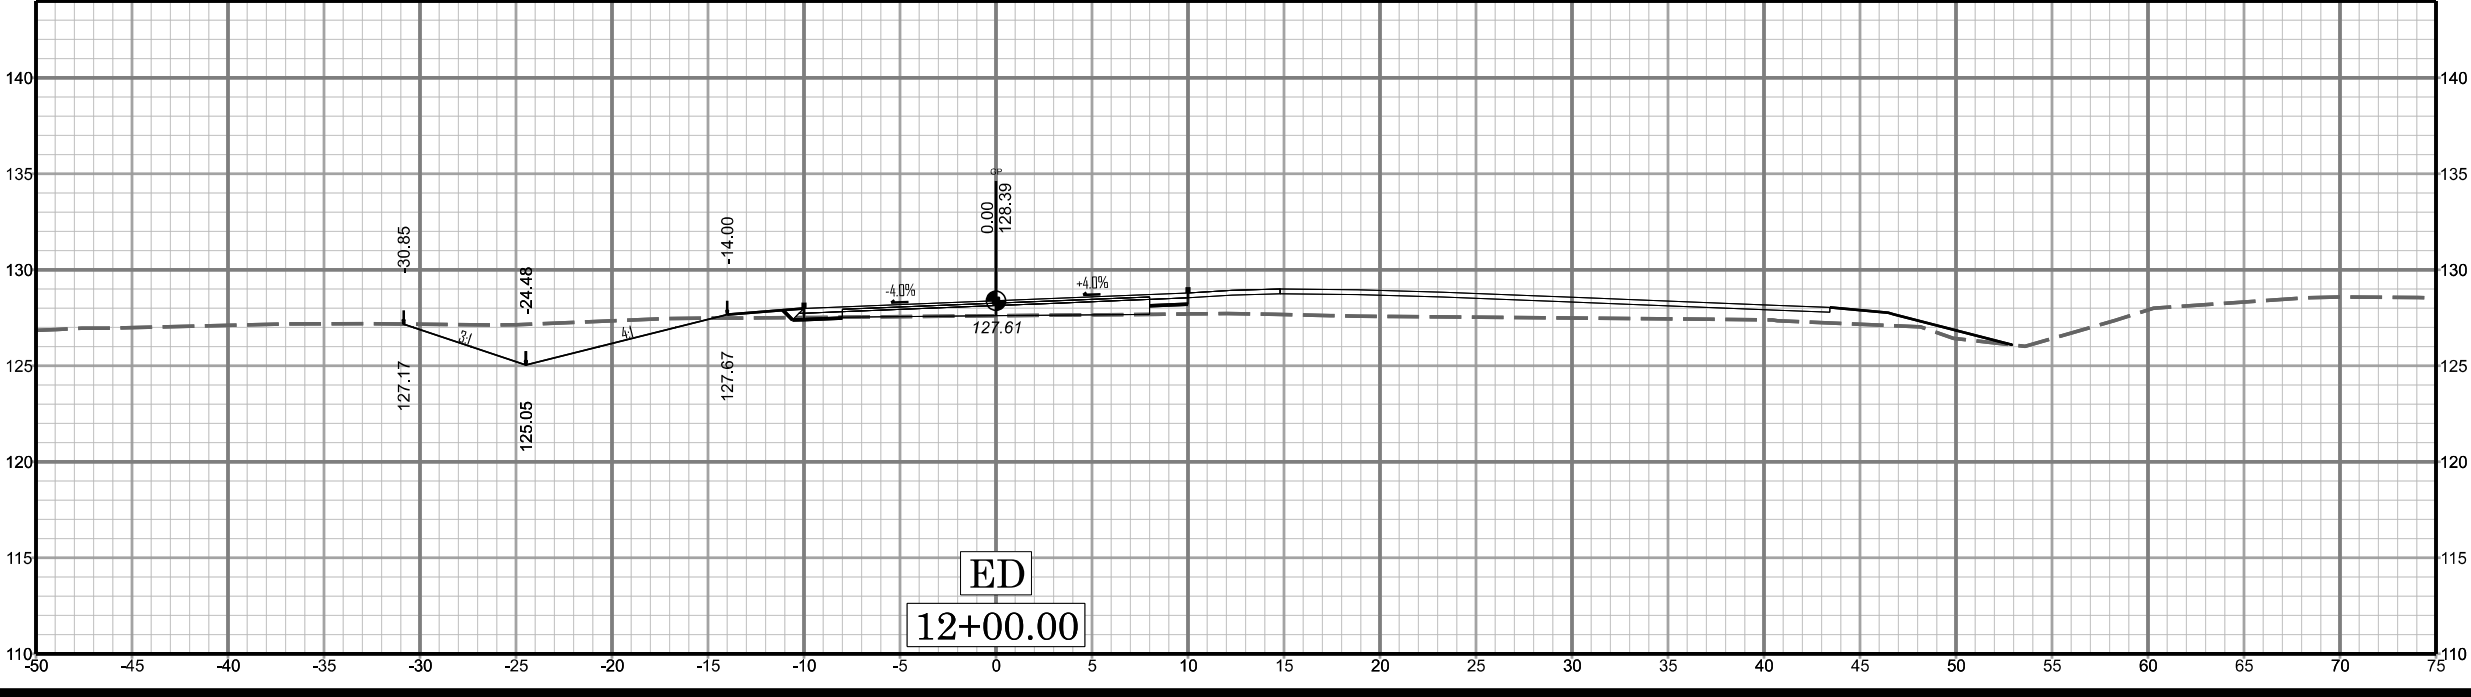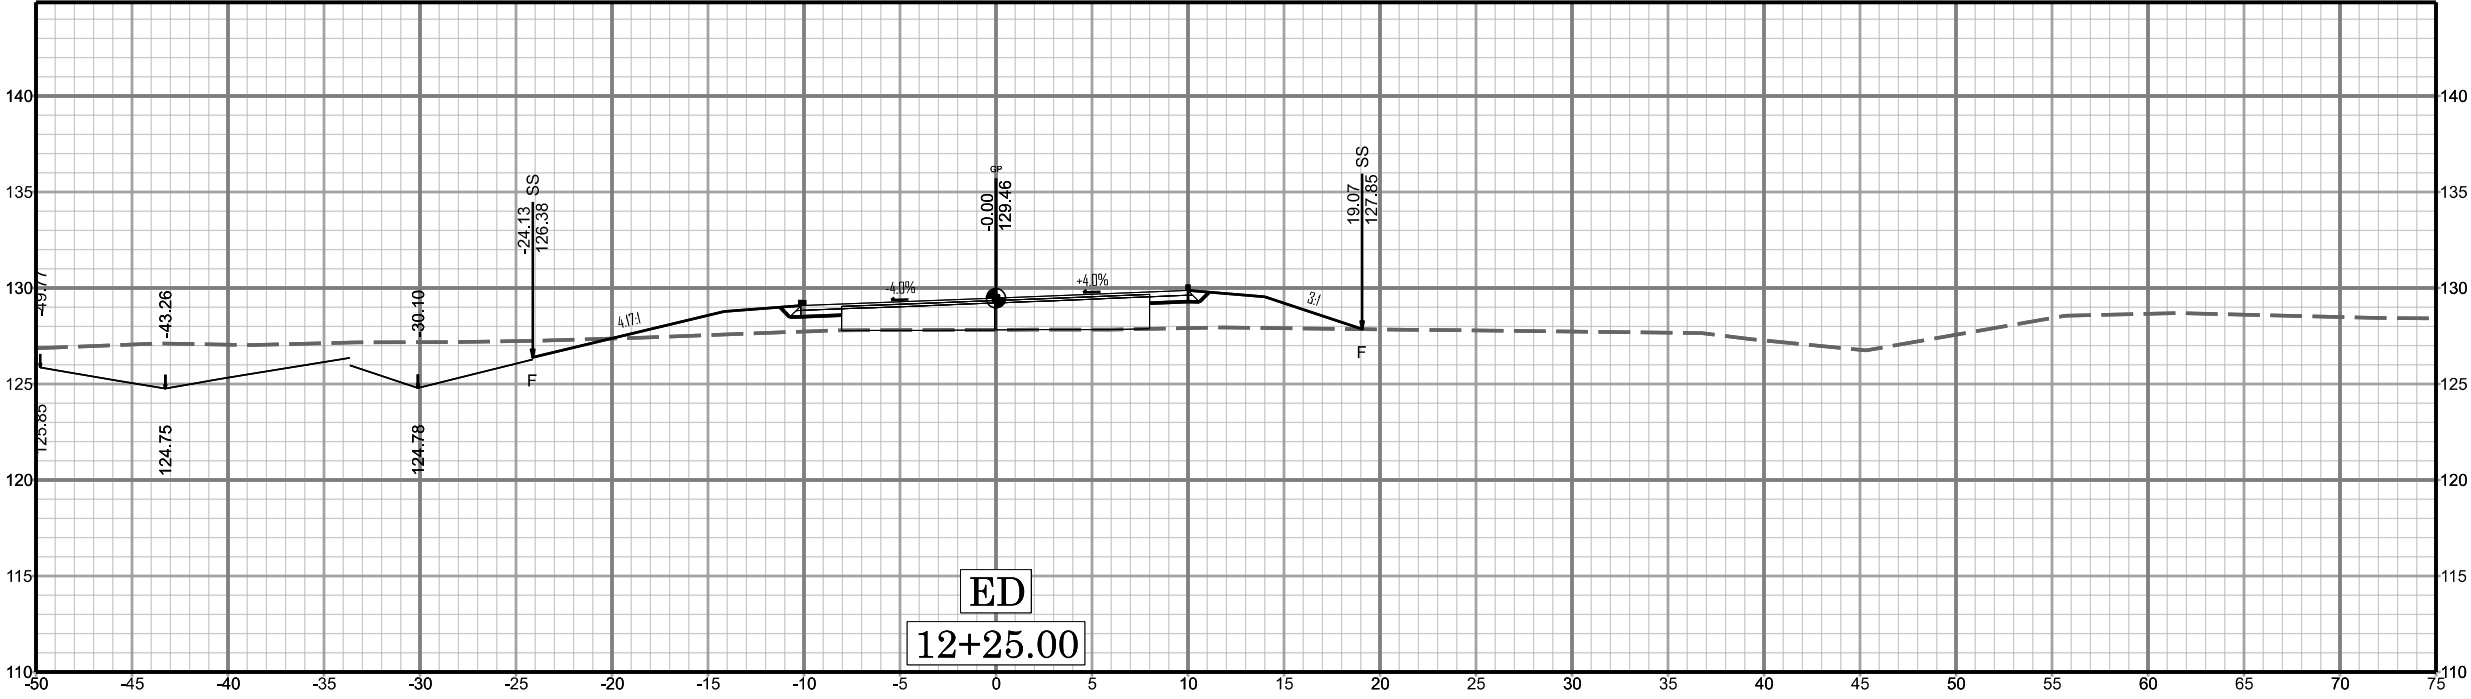

X 040

I-6011A

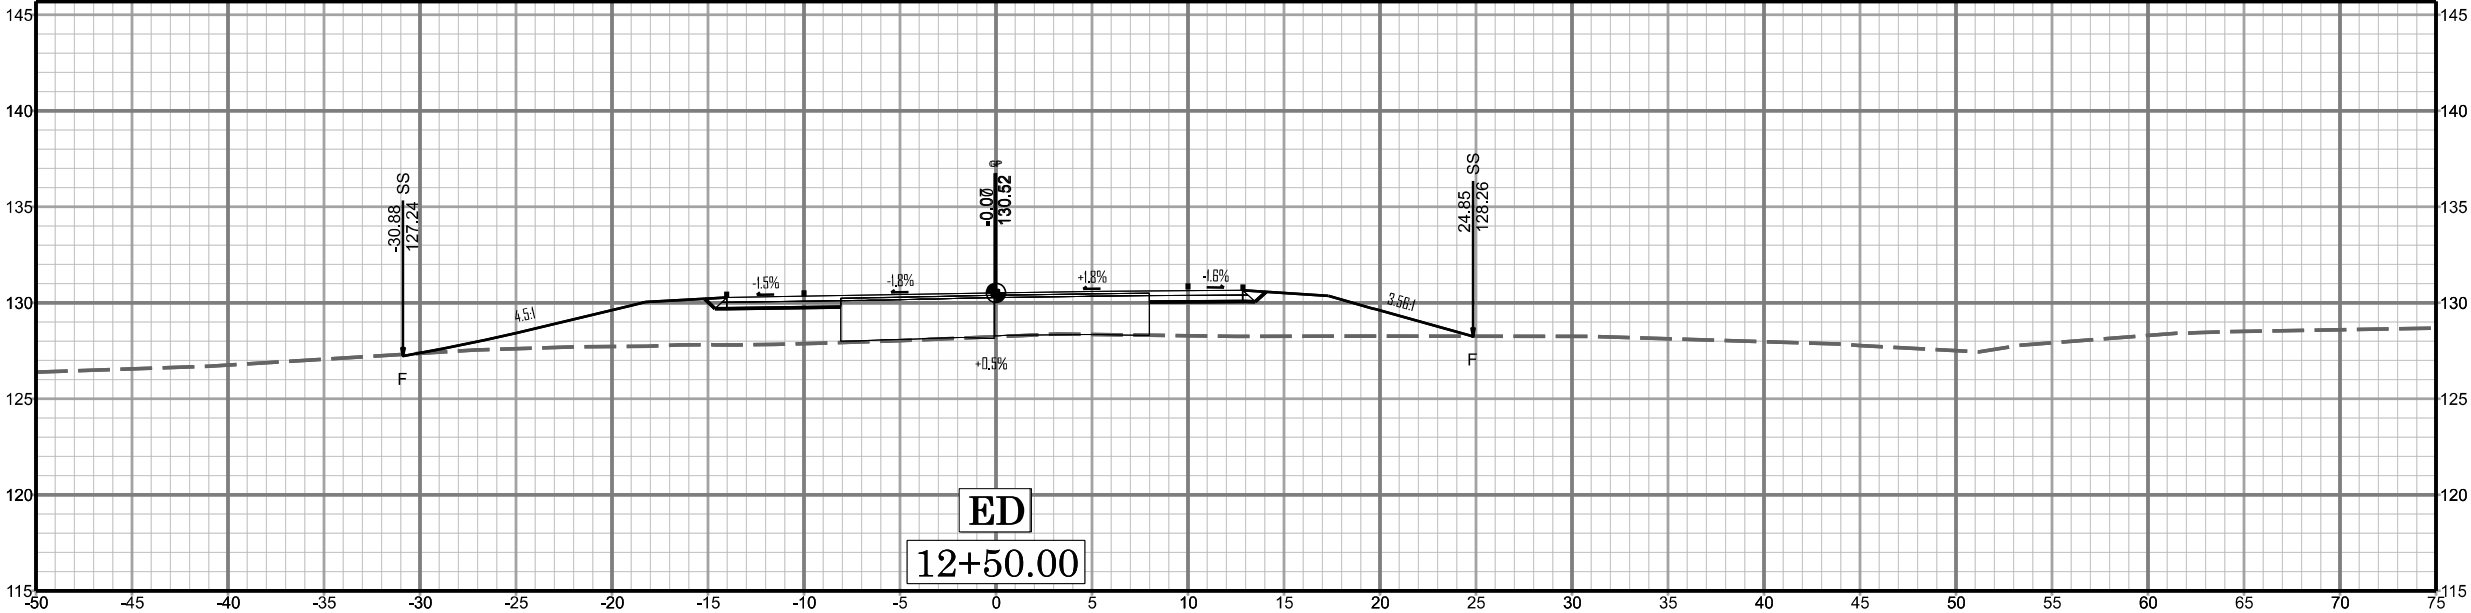

X 041

I-6011A