

[illegible]

[illegible]

[illegible]

COMPUTED BY: K. PLUMMER DATE: APRIL 2025
CHECKED BY: A. RIGGS, JR. DATE: APRIL 2025

(9-17-24)

PROJECT NO
HL-0065

SHEET NO.
3G-1

STATE OF NORTH CAROLINA DIVISION OF HIGHWAYS

SUMMARY OF SUBSURFACE DRAINAGE

LINE	Station	Station	Location LT/RT/CL	Drain Type* UD/BD/SD	LF
CONTINGENCY					500
				TOTAL LF:	500

*UD = Underdrain
*BD = Blind Drain
*SD = Subsurface Drain

SUMMARY OF AGGREGATE SUBGRADE/STABILIZATION

[illegible]

*ASU(1/2) = Aggregate Subgrade (Type 1 or 2)
 *AST = Aggregate Stabilization
 **Total tons of "Class IV Subgrade Stabilization" and total square yards of "Geotextile for Subgrade Stabilization" are only the estimated quantities for ASU(1/2)/AST and may only represent a portion of the subgrade stabilization and geotextile quantities shown in the Item Sheets of the Proposal.

STATE OF NORTH CAROLINA
DIVISION OF HIGHWAYS


PARCEL INDEX SHEET

PROJ. REFERENCE NO.	SHEET NO.
HL-0065	3P-1

PARCEL No.	SHEET No.	PROPERTY OWNER NAME
1	4	CARLSON-FARMER, INC. - NO CLAIM
2	4	JUSTIN G. ZIZES, JR.
3	4,5	TOWN OF RUTHERFORDTON
4	4,5	JUNIPER PROPERTIES, LLC
5	4	RUTHERFORD COUNTY BOARD OF EDUCATION - NO CLAIM
6	4	TOWN OF RUTHERFORDTON
7	4	MAJICO COMPANY, INC.
8	4,5	NNN REIT, LP OF NORTH CAROLINA
9	5	BROAD RIVER WATER AUTHORITY
10	5	C K SIKES, INC.
11	5,6	EKMJ, LLC
12	5	GAYLORD H. COWAN & DAGMARA P. COWAN
13	5	CHOICE CARE PLAYSCHOOL, LLC - NO CLAIM
14	5	BRANCH BANKING & TRUST COMPANY
15	5,6	LONESTAR EQUITIES, INC.
16	6	TG PROPERTIES, LLC
17	6	ROBERT F. GRAY, ETAL
18	6,7	DAVID B. WASHBURN, SR. & SHERRI H. WASHBURN
19	6	HARVEY S. BROWN & TERESA B. BROWN
20	6	HAYWOOD EQUITY GROUP LIMITED PARTNERSHIP
21	6	GREENE RENTALS, LLC
22	6,7	ABOUNDING GRACE MINISTRY, INC.
23	7	GREENE RENTALS, LLC
24	7	CSC NC, LLC
25	7	JOSEPH L. LATTIMORE
26	—	—
27	7	ARNIE TWITTY
28	7	BERTHA C. MILLER & JERRY D. MILLER
29	7	LENA E. ELLENBURG
30	7	KJJR PROPERTIES, LLC
31	7	GREENE RENTALS, LLC
32	7	TRT, LLC
33	7	WEATHERSBEE PROPERTIES, LLC
34	7	CHRIS JONES & COLLEEN JONES
35	7	NCDOT
36	7	US PRECISION CABINETRY, LLC
37	11,23	CRANFORD MANAGEMENT, LLC - NO CLAIM
38	11,12,23	ALPINE OF SC, INC.
39	11,12,24	WEE ONE PROPERTIES, LLC
40	12,23	NNN REIT, LP OF NORTH CAROLINA
41	12,13	MCDONALD'S CORPORATION
42	—	—
43	12,24	DEBRA LUNARDINI
44	12,13	PRO ENTERPRISES, LLC
45	—	—
46	13	W. O. PARTIN FAMILY TRUST LAND
47	13,14	KINGS ASSOCIATES, LLP
48	13	RUTHERFORD COUNTY
49	13	EZRA MENASCHE
50	13	JOHN W. WATSON
51	13	JEREMIAH S. MCCLUNEY & ALICE L. MCCLUNEY
52	13	B&H INVESTMENTS
53	13	BRENDA WALLACE
54	13,14	UNLIMITED PRODUCT SOURCING CORPORATION
55	14	VEGARD LILLEHUAG - NO CLAIM
56	14	DAN G. HYDER & MARIAM HYDER - NO CLAIM
57	14	MORGAN FAMILY REAL PROPERTIES, LLC
58	14,15	JAMES D. NICHOLS & ALETA B. NICHOLS - NO CLAIM
59	14	ROBERT C. KOONE
60	14	CHASE M. SNELGROVE & SARAH SNELGROVE

PARCEL No.	SHEET No.	PROPERTY OWNER NAME
61	14,15	LINDA J. HARRILL
62	15	NORMAN D. WILLIAMS - NO CLAIM
63	15	SHREE AMBIKA MART, INC. - NO CLAIM
64	15,16	WS PROPERTIES, LLC
65	15,16	SPINDALE EMERGENCY SUPPORT
66	15	NXT PROPERTIES, LLC
67	15	DANNY L. BAILEY & PHYLLIS E. BAILEY
68	15	TANG AND TO, LLC
69	15,16	WEBB MCBRAYER HUNT, JR. REVOCABLE TRUST
70	16	TOWN OF SPINDALE
71	16	S&S HOLDINGS OF SPINDALE, LLC
72	16,17,18	SPINDALE MILLS, LLC
73	16,17,18	RUTHERFORD RAILROAD DEVELOPMENT CORPORATION
74	16	DWAYNE A. HUNT & STARLYN HUNT
75	16	JOHN W. JONES, JR.
76	16	JASON H. HARDIN, ET UX
77	16	DANNY L. BAILEY, ET UX
78	16	TRT, LLC
79	16	GREENE RENTALS, LLC
80	16	JEANE WATSON & RICHARD E. AMMONS
81	16,17	AMERICAN DAIRY GOAT ASSOCIATION
82	17	HHPC SPINDALE REAL ESTATE, LLC
83	17	IIC PROPERTIES, LLC - NO CLAIM
84	17	TIMOTHY E. SMITH - NO CLAIM
85	17	KOONCE INVESTMENTS, INC. - NO CLAIM
86	17	ROBERT T. CLEMENT - NO CLAIM
87	17	KOONE INVESTMENTS, LLC - NO CLAIM
88	17	SPINDALE DRUG COMPANY - NO CLAIM
89	17,18	SPINDALE EMERGENCY SUPPORT - NO CLAIM
90	18,19	RUTHERFORD RAILROAD DEVELOPMENT CORPORATION
91	18	ADVENT EVANGELICAL LUTHERAN CHURCH
92	18	BEN CASTELSKY HOLDINGS, LLC
93	18,19	TOWN OF SPINDALE
94	19	SPINDALE UNITED METHODIST CHURCH
95	19,20	SPINDALE UNITED METHODIST CHURCH
96	19	JAVA E. NEALEY & ALICIA B. NEALEY
97	19	ANTHONY S. HAMRICK & MARA HAMRICK
98	19,20,21,22	RUTHERFORD RAILROAD DEVELOPMENT CORPORTATION
99	19	PAUL C. CROWE - NO CLAIM
100	20	AMY COWAN
101	20	BURGESS LAND HOLDINGS
102	20	A BLOSSOM BY LEE, INC.
103	20	SCOTT R. DWYER & LISSETE DWYER
104	20	WARREN B. HAMRICK & DIANE S. HAMRICK
105	20	MONTY MONTEITH & TERESA B. MONTEITH
106	20	MYRA M. GEER & JASON L. GEER
107	20	TIMOTHY E. SMITH
108	20	SPINDALE SEWING MACHINE COMPANY
109	20	DWAYNE A. HUNT & STARLYN D. HUNT
110	20	WILLIAM R. SMITH
111	20,21	STERLING ABRAMS & SANTINA ABRAMS
112	21	MAIN STREET BAPTIST CHURCH
113	21	DON HARRILL PROPERTIES, LLC - NO CLAIM
114	21	GREENE RENTALS, LLC - NO CLAIM
115	21	ROBERT M. NEWTON, ETAL - NO CLAIM
116	21,22	SAI KRUPA, INC. - NO CLAIM
117	22	DONALD S. GOFORTH - NO CLAIM
118	22	THOMAS TRAN & DAVID T. TRAN - NO CLAIM
119	22	COMMERCIAL REPAIR SERVICES, INC. - NO CLAIM
120	22	LORI TIPTON - NO CLAIM

[illegible][illegible][illegible][illegible]

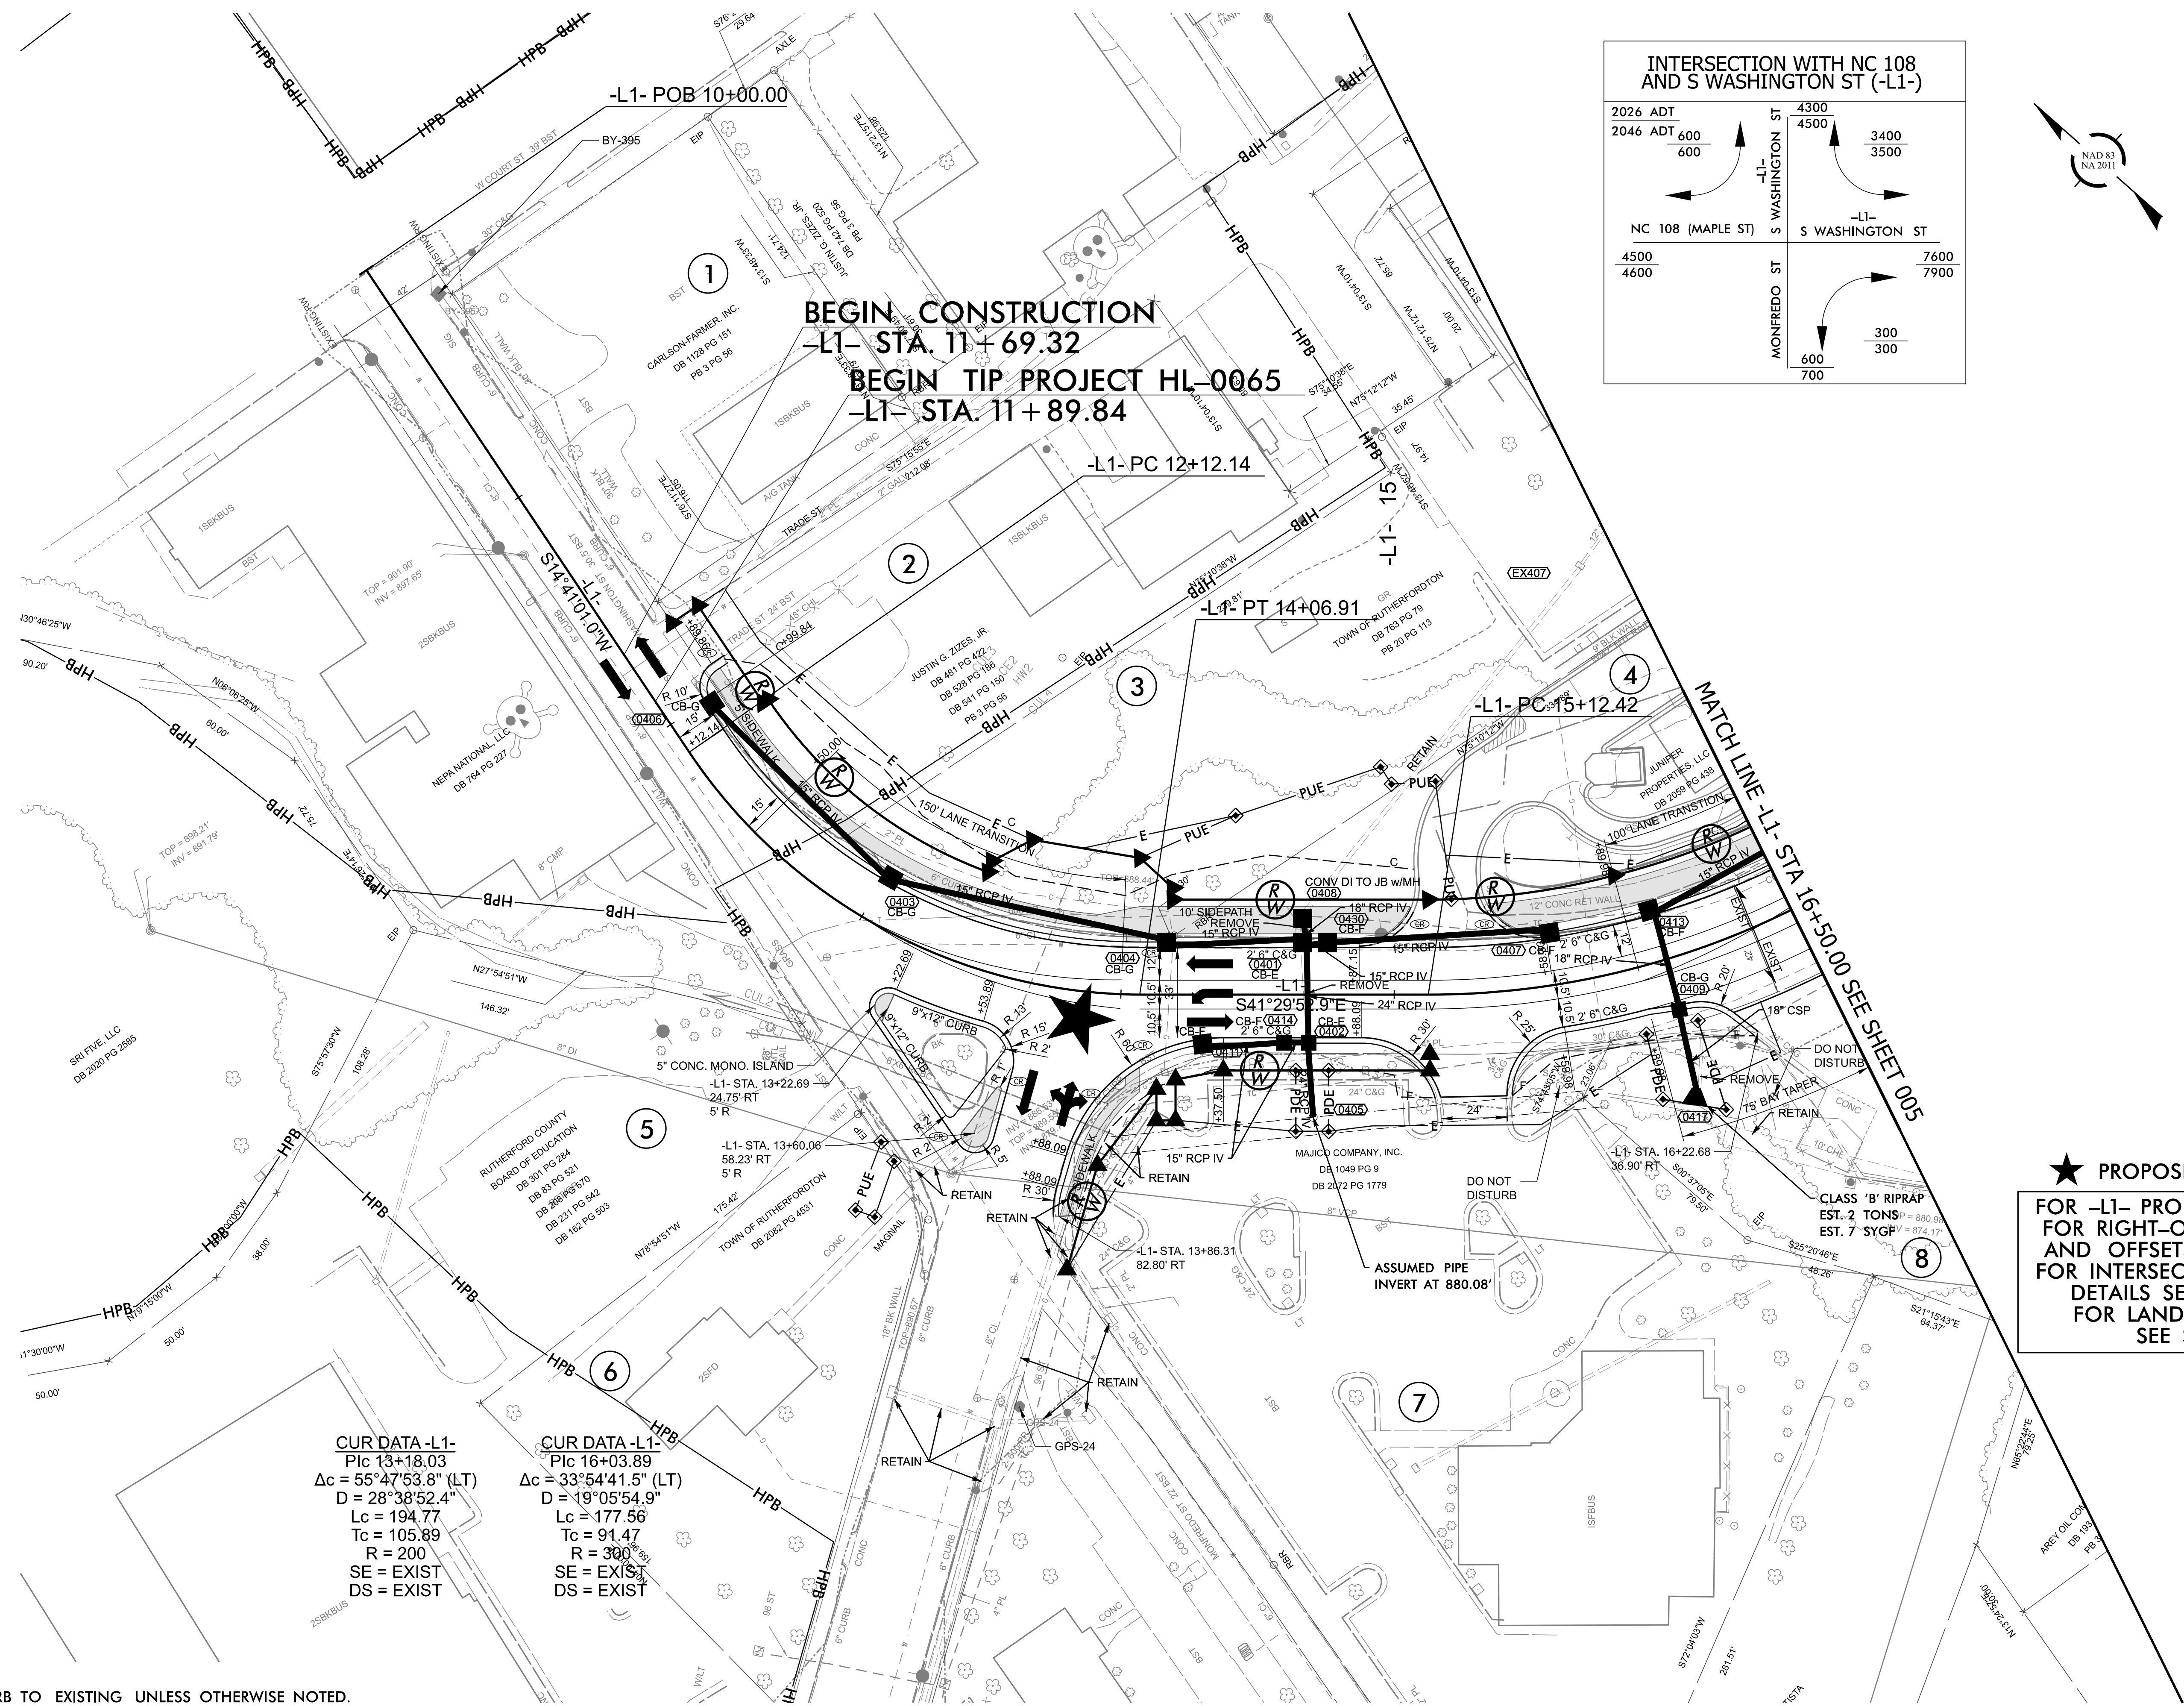

★ PROPOSED SIGNAL
FOR -L1- PROFILE, SEE SHEET 25
FOR RIGHT-OF-WAY STATIONS
AND OFFSETS, SEE SHEET 2B-1
FOR INTERSECTION DIMENSION
DETAILS SEE SHEET 2B-20
FOR LANDSCAPE DETAILS
SEE SHEET L5

NOTE:
TIE ALL CURB TO EXISTING UNLESS OTHERWISE NOTED.

HL-0065
FP 004

NORTH CAROLINA
DEPARTMENT OF TRANSPORTATION
RUTHERFORD COUNTY

ROADWAY DESIGN UNIT
ROADWAY DESIGN
ENGINEER

PROFESSIONAL
SEAL
042452
J. H. HESS
10/2026

DOCUMENT NOT CONSIDERED FINAL
UNLESS ALL SIGNATURES COMPLETED


HYDRAULICS
ENGINEER

PROFESSIONAL
SEAL
052205
K. J. HESS
10/2026

DOCUMENT NOT CONSIDERED FINAL
UNLESS ALL SIGNATURES COMPLETED

PREPARED BY
HNTB
HNTB CONSULTANTS, LLC
1000 SOUTH PARKWAY, SUITE 200
RUTHERFORD, NEW JERSEY 07070

REVISIONS

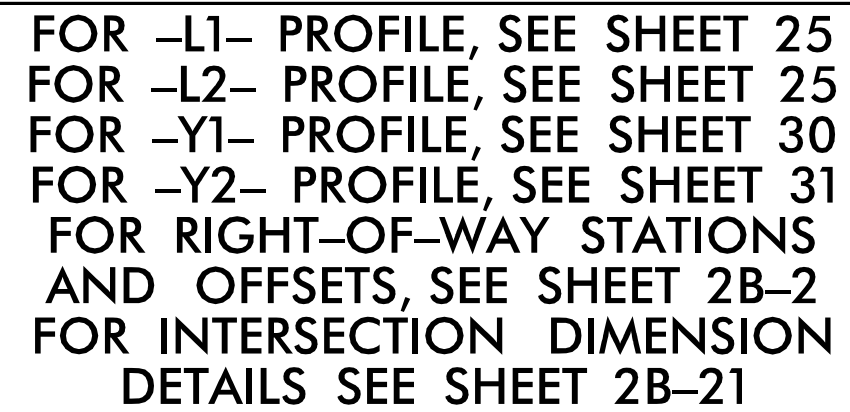

NOTE:
TIE ALL CURB TO EXISTING UNLESS OTHERWISE NOTED.


HL-0065	
FP	005
NORTH CAROLINA DEPARTMENT OF TRANSPORTATION RUTHERFORD COUNTY 	
ROADWAY DESIGN UNIT	
ROADWAY DESIGN ENGINEER	
	
DOCUMENT NOT CONSIDERED FINAL UNLESS ALL SIGNATURES COMPLETED	
HYDRAULICS ENGINEER	
	
DOCUMENT NOT CONSIDERED FINAL UNLESS ALL SIGNATURES COMPLETED	
PREPARED BY	
	

REVISIONS



FOR -L2- PROFILE, SEE SHEET 25
FOR RIGHT-OF-WAY STATIONS
AND OFFSETS, SEE SHEET 2B-3
FOR INTERSECTION DIMENSION
DETAILS SEE SHEET 2B-22
FOR TRANSIT STOP STATIONS
SEE SHEET 2B-27
FOR LANDSCAPE DETAILS
SEE SHEET L7

NOTE:
TIE ALL CURB TO EXISTING UNLESS OTHERWISE NOTED.

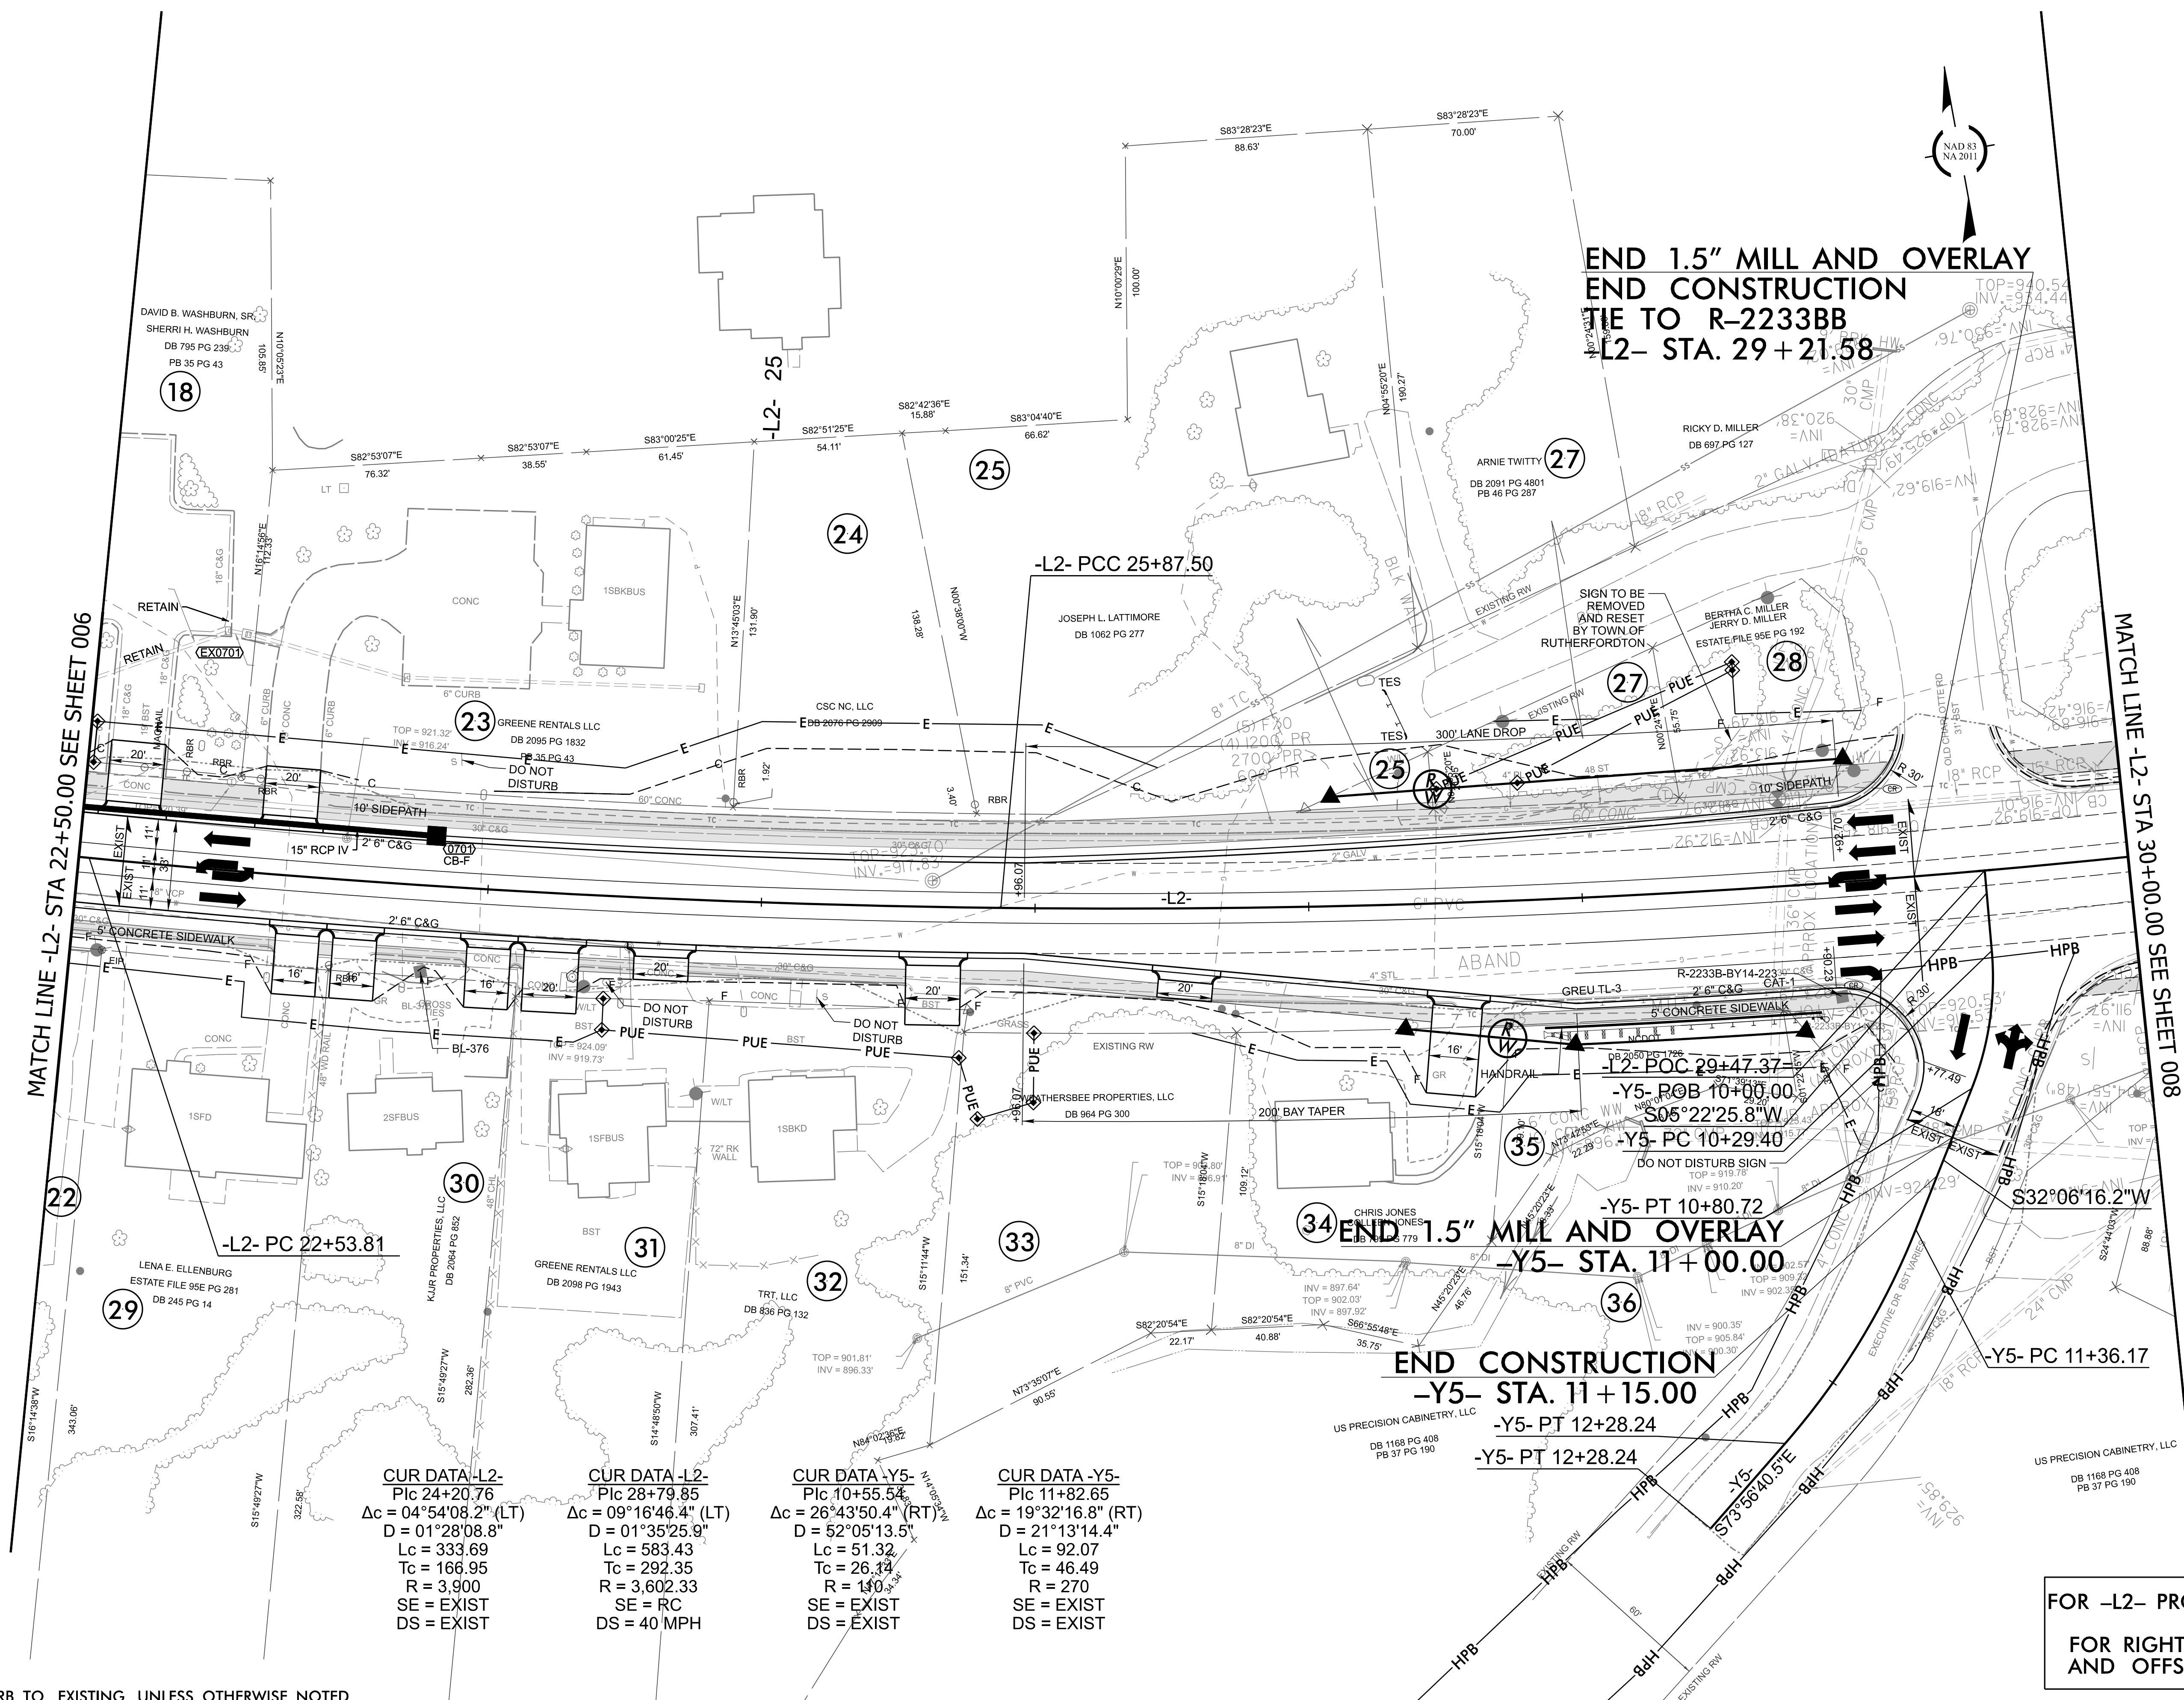

NOTE:
TIE ALL CURB TO EXISTING UNLESS OTHERWISE NOTED.

FOR -L2- PROFILE, SEE SHEETS 25
AND 26
FOR RIGHT-OF-WAY STATIONS
AND OFFSETS, SEE SHEET 2B-4

MATCH LINE -L2- STA 30+00.00 SEE SHEET 007

MATCH LINE -L2- STA 37+50.00 SEE SHEET 009

CUR DATA -L2-
P/c 28+79.85
Δc = 09°16'46.4" (LT)
D = 01°35'25.9"
Lc = 583.43
Tc = 292.35
R = 3,602.33
SE = RC
DS = 40 MPH

PROPOSED WORK TO BE DONE
UNDER R-2233BB

HL-0065

FP008

NORTH CAROLINA
DEPARTMENT OF TRANSPORTATION
RUTHERFORD COUNTY

ROADWAY DESIGN UNIT
ROADWAY DESIGN
ENGINEER

SEAL
042452

PROFESSIONAL
ENGINEER

JOHN J. HESS

02/08/2018

SEAL
052205

PROFESSIONAL
ENGINEER

KIDANEMariam

10/10/2026

DOCUMENT NOT CONSIDERED FINAL
UNLESS ALL SIGNATURES COMPLETED

HYDRAULICS
ENGINEER


DOCUMENT NOT CONSIDERED FINAL
UNLESS ALL SIGNATURES COMPLETED

PREPARED BY

HNTB

3000 SOUTH PARKWAY, SUITE 200
RUTHERFORD, NJ 07070
TEL: 973-980-0800
WWW.HNTB.COM

REVISIONS

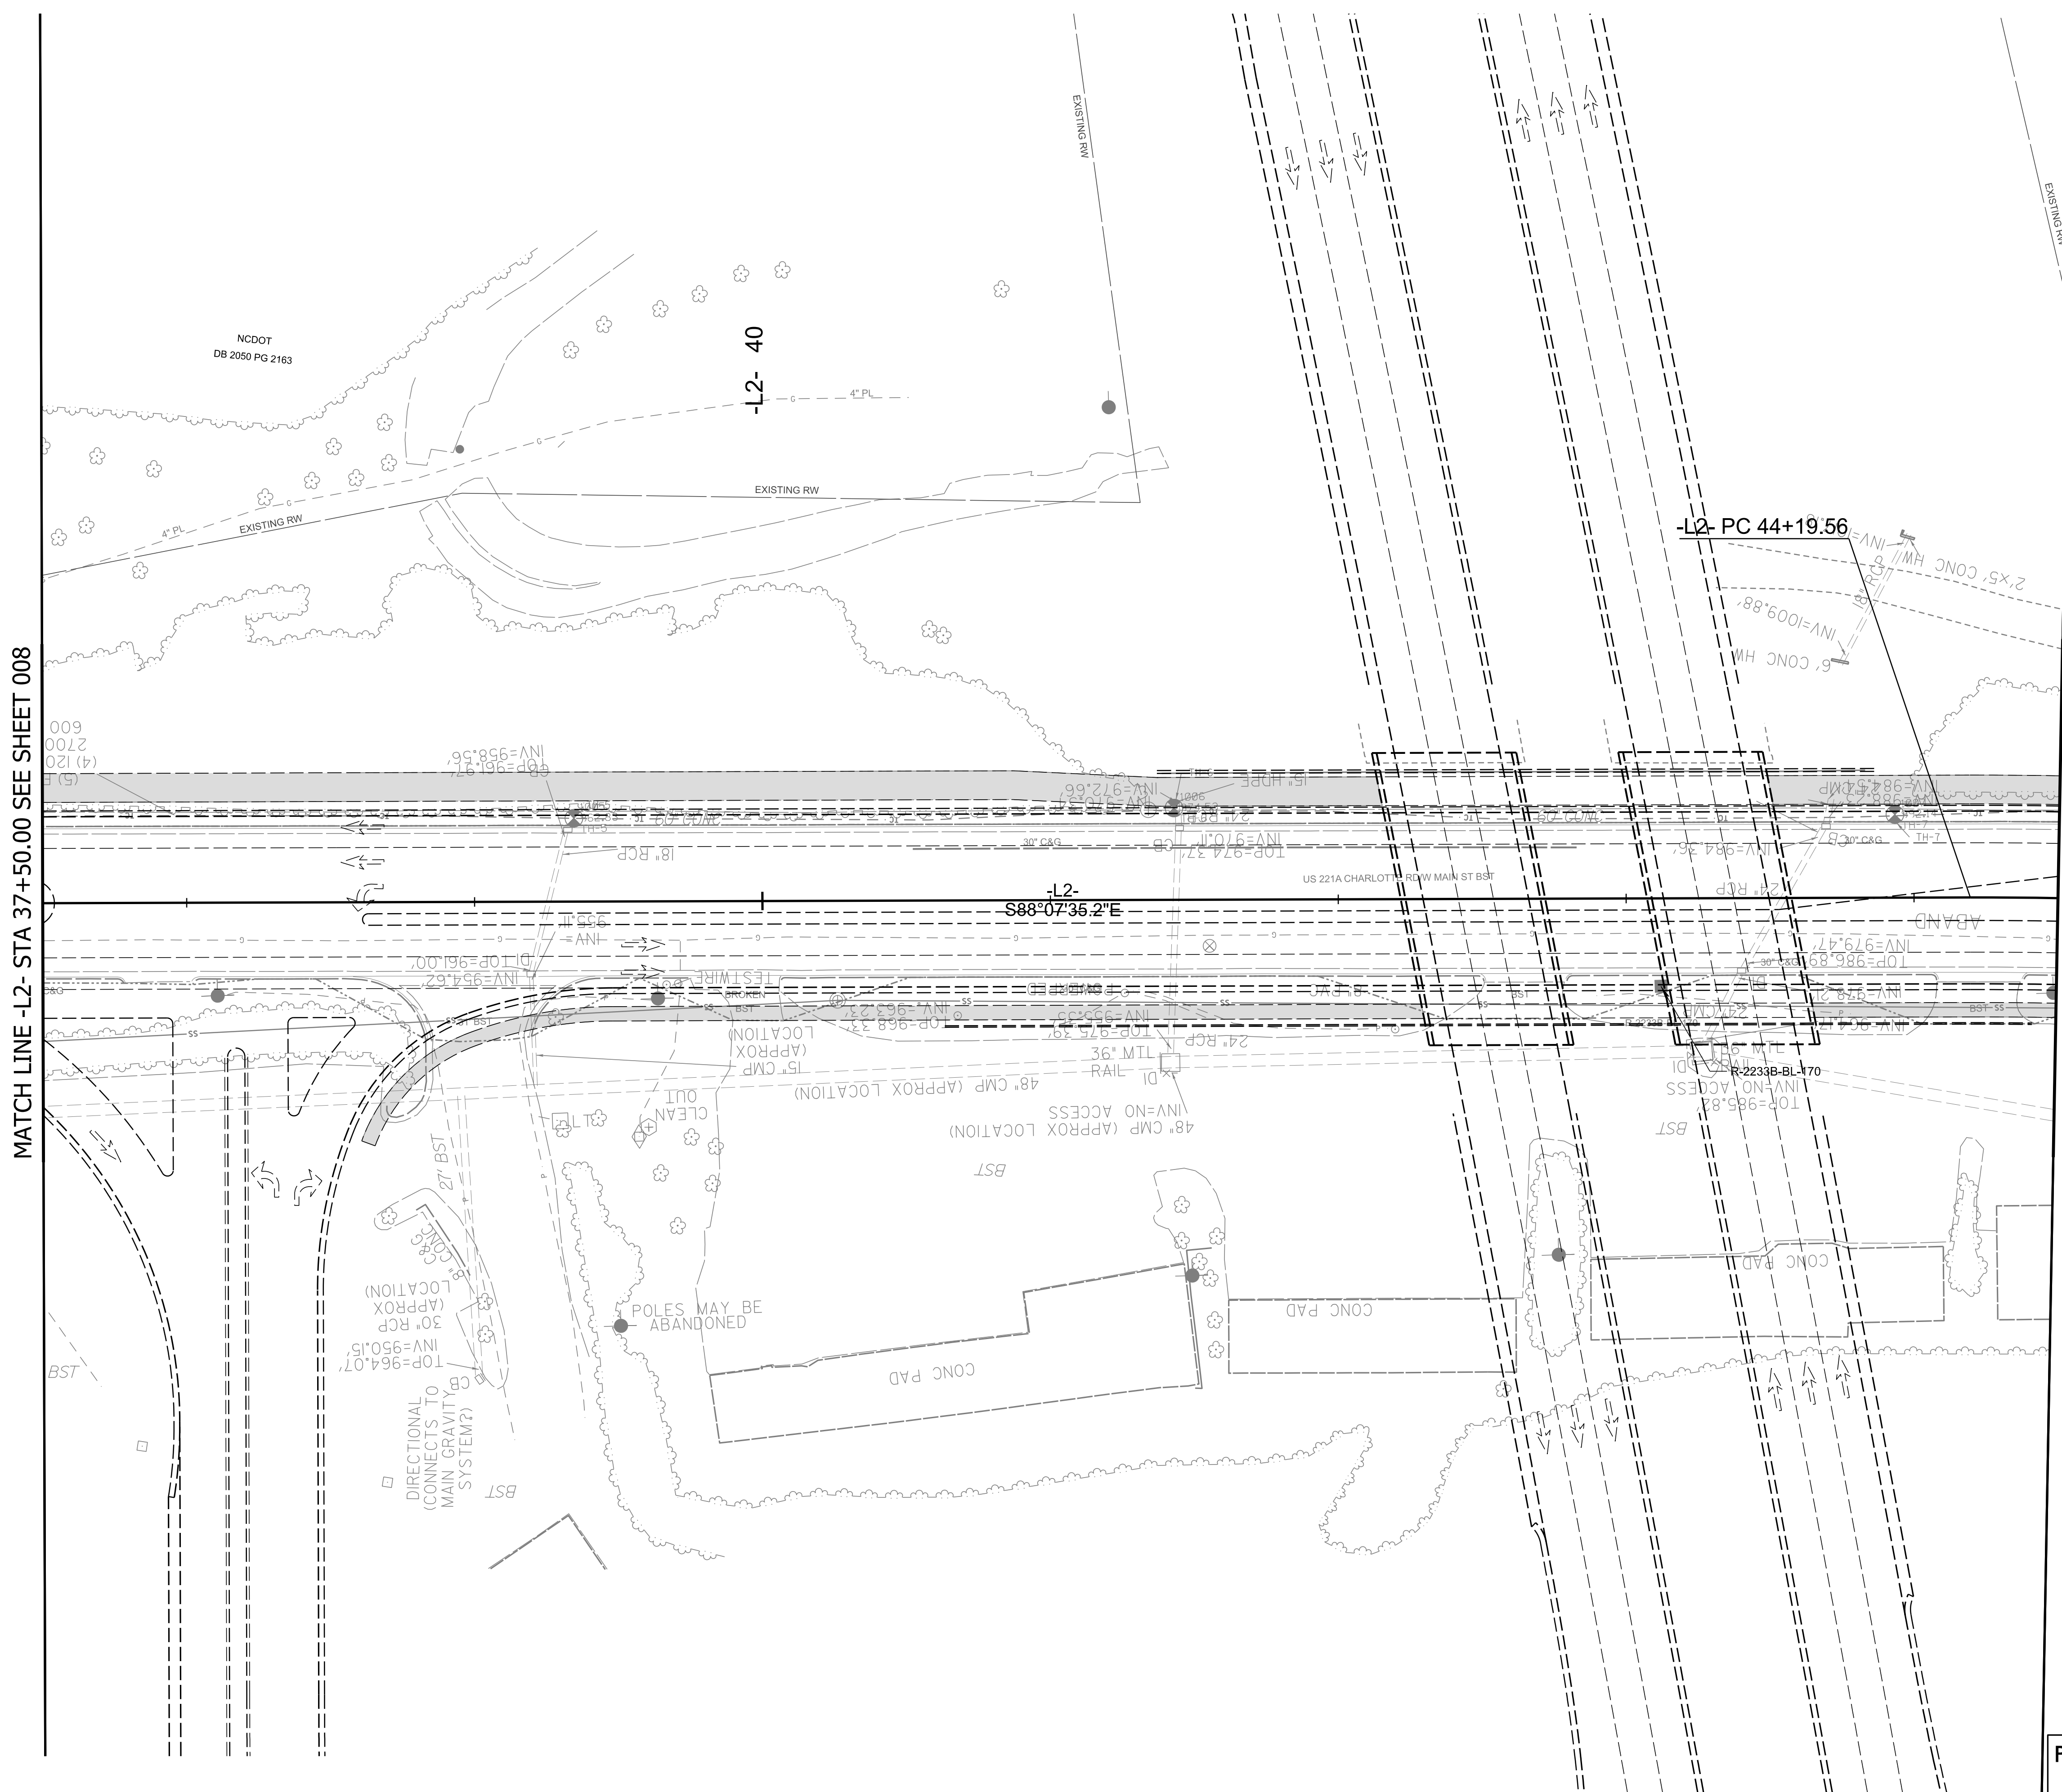


PROPOSED WORK TO BE DONE
UNDER R-2233BB

REVISIONS


HL-0065

FP	009
----	-----

NORTH CAROLINA
DEPARTMENT OF TRANSPORTATION

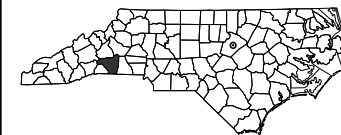

ROADWAY DESIGN UNIT

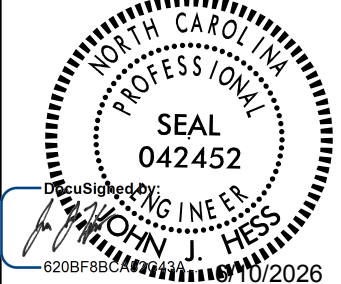ROADWAY DESIGN
ENGINEER


DOCUMENT NOT CONSIDERED FINAL
UNLESS ALL SIGNATURES COMPLETE

HYDRAULICS
ENGINEER

DOCUMENT NOT CONSIDERED FINAL
UNLESS ALL SIGNATURES COMPLETE

PREPARED BY

HNTB
HNTB NORTH CAROLINA, P.C.
4000 Center at North Hills
Street, Suite 900
Raleigh, North Carolina 27609
NC License No. C-1184

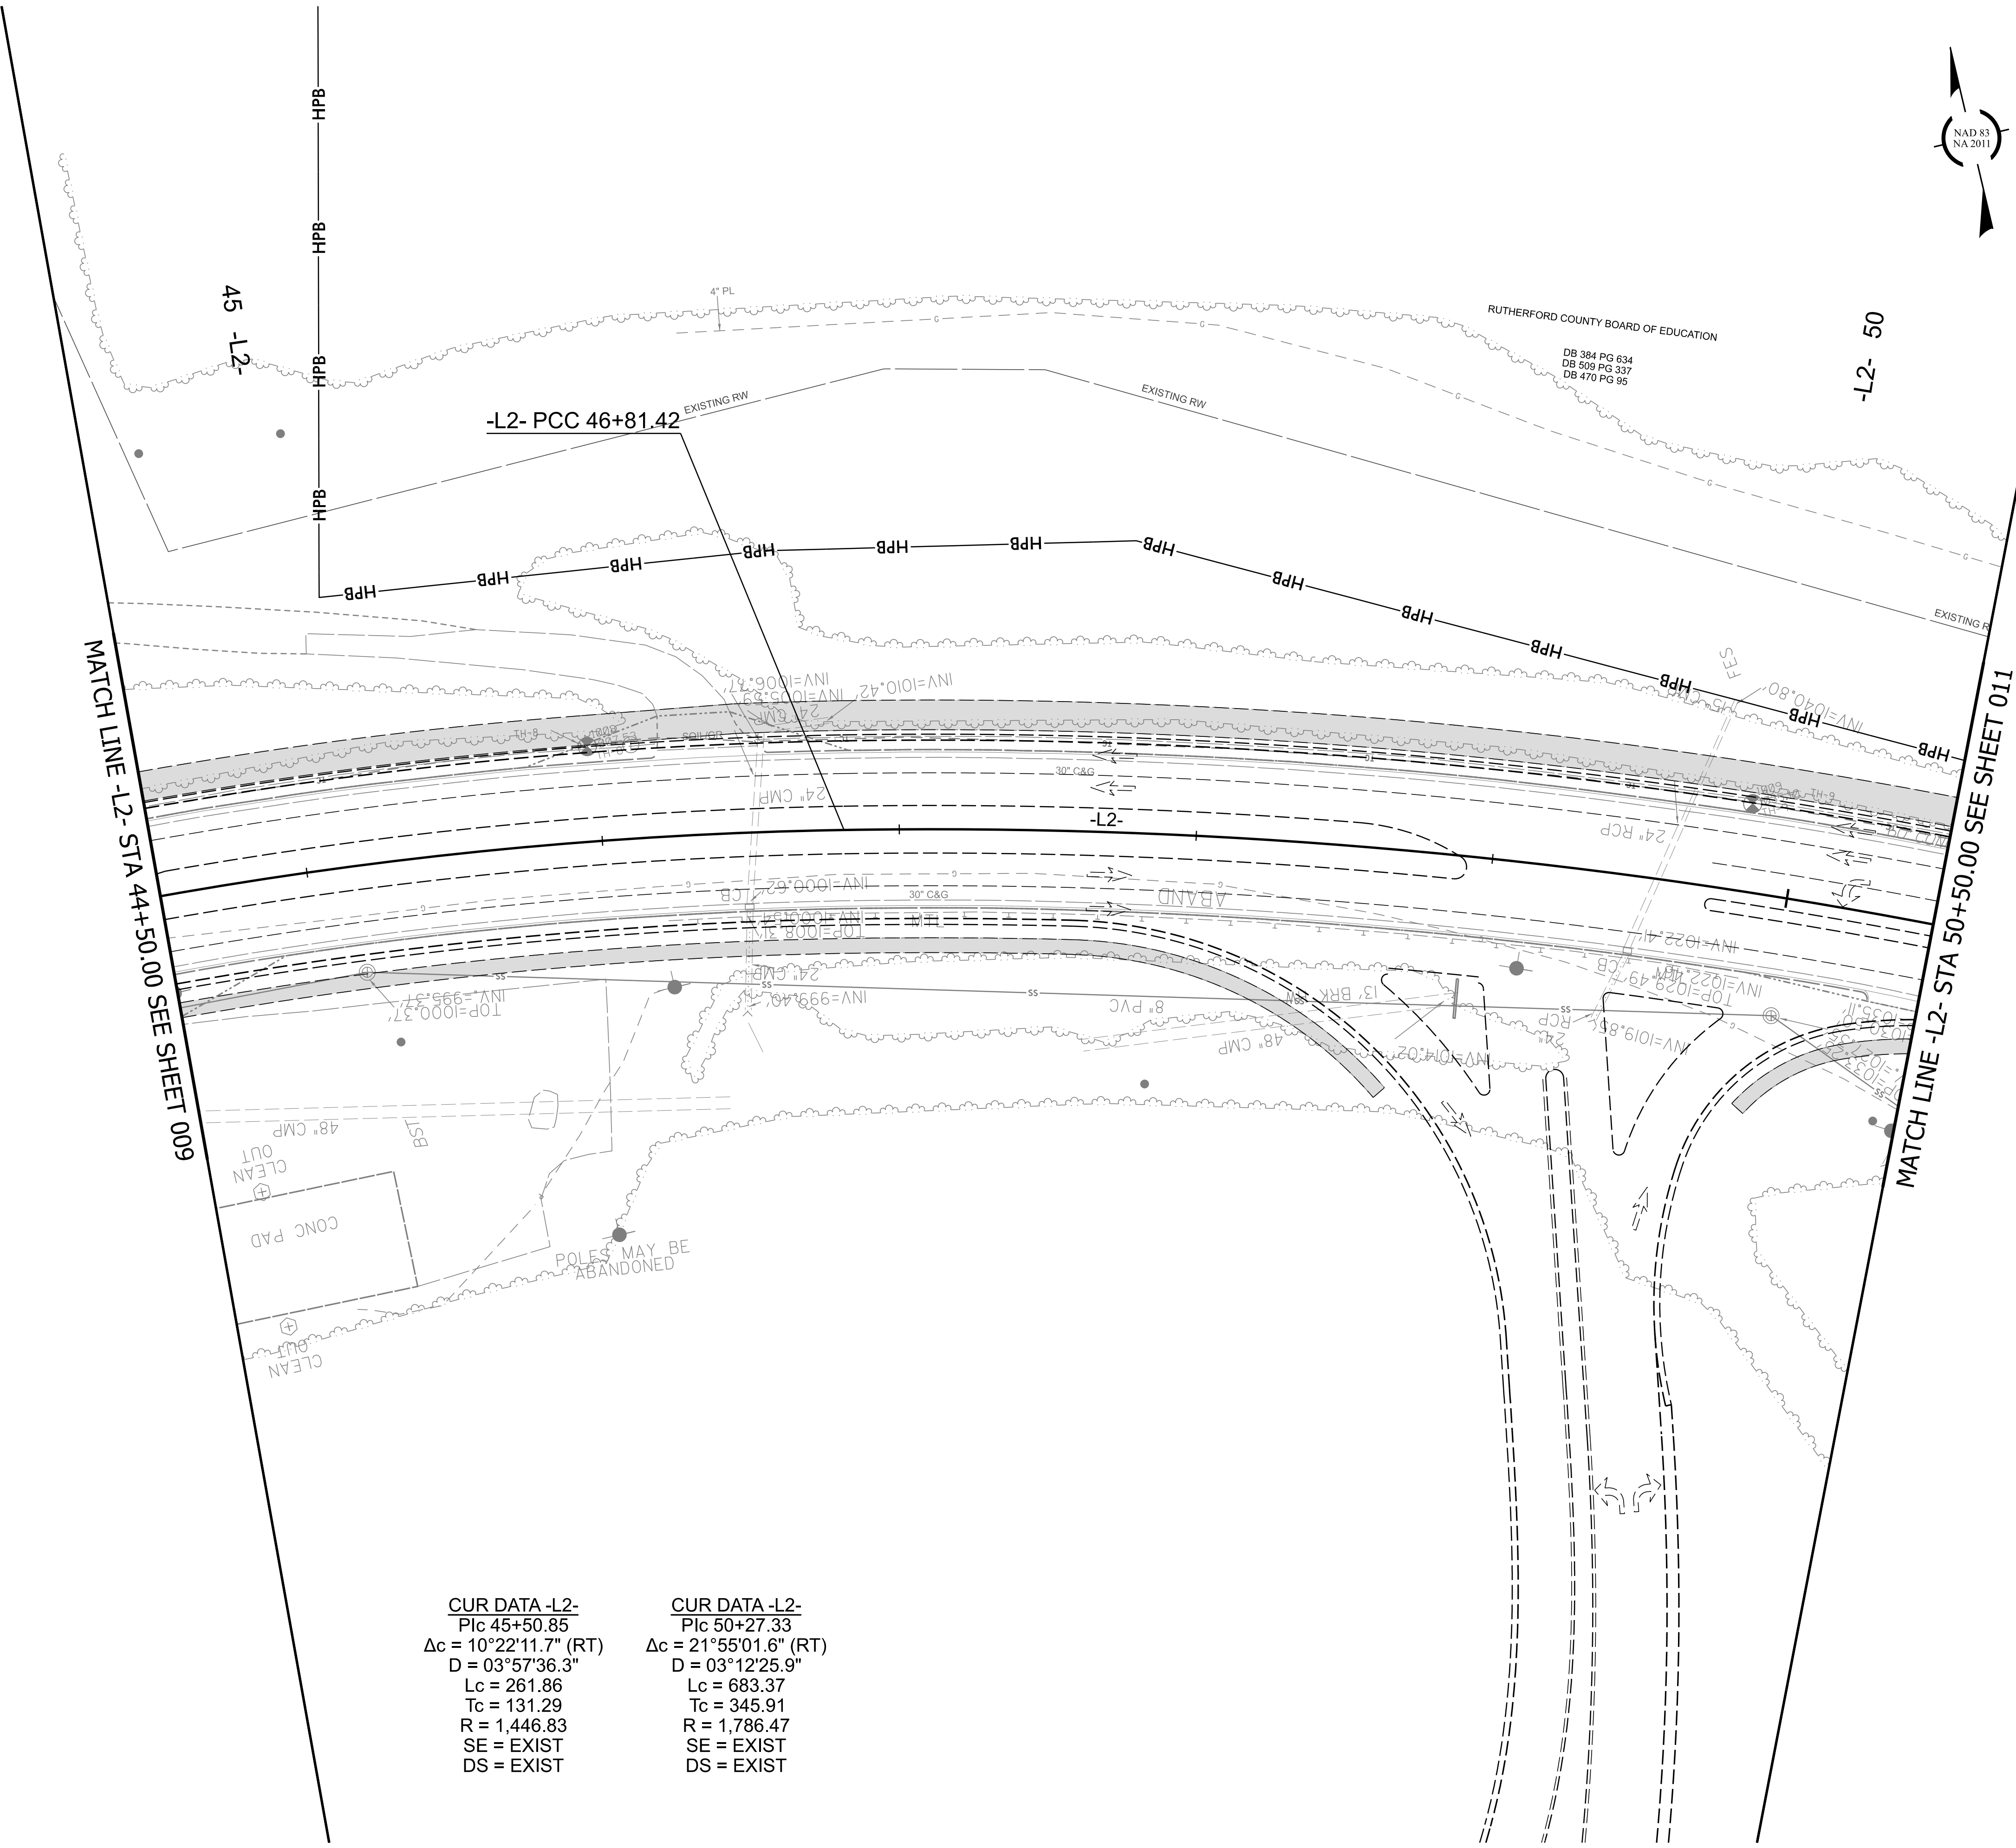

PROPOSED WORK TO BE DONE
UNDER R-2233BB

REVISIONS

HL-0065

FP010

NORTH CAROLINA
DEPARTMENT OF TRANSPORTATION
RUTHERFORD COUNTY

ROADWAY DESIGN UNIT
ROADWAY DESIGN
ENGINEER

PROFESSIONAL
SEAL
042452
JOHN J. HES
2008 FEB 10 11:11 AM
2026

DOCUMENT NOT CONSIDERED FINAL
UNLESS ALL SIGNATURES COMPLETED


HYDRAULICS
ENGINEER

PROFESSIONAL
SEAL
052205
KIDANEMariam
2008 FEB 10 11:11 AM
2026

DOCUMENT NOT CONSIDERED FINAL
UNLESS ALL SIGNATURES COMPLETED

PREPARED BY

HNTB
HNTB
1000 BROADWAY, SUITE 2000
NEW YORK, NY 10004
TEL: 212 512 2000
WWW.HNTB.COM

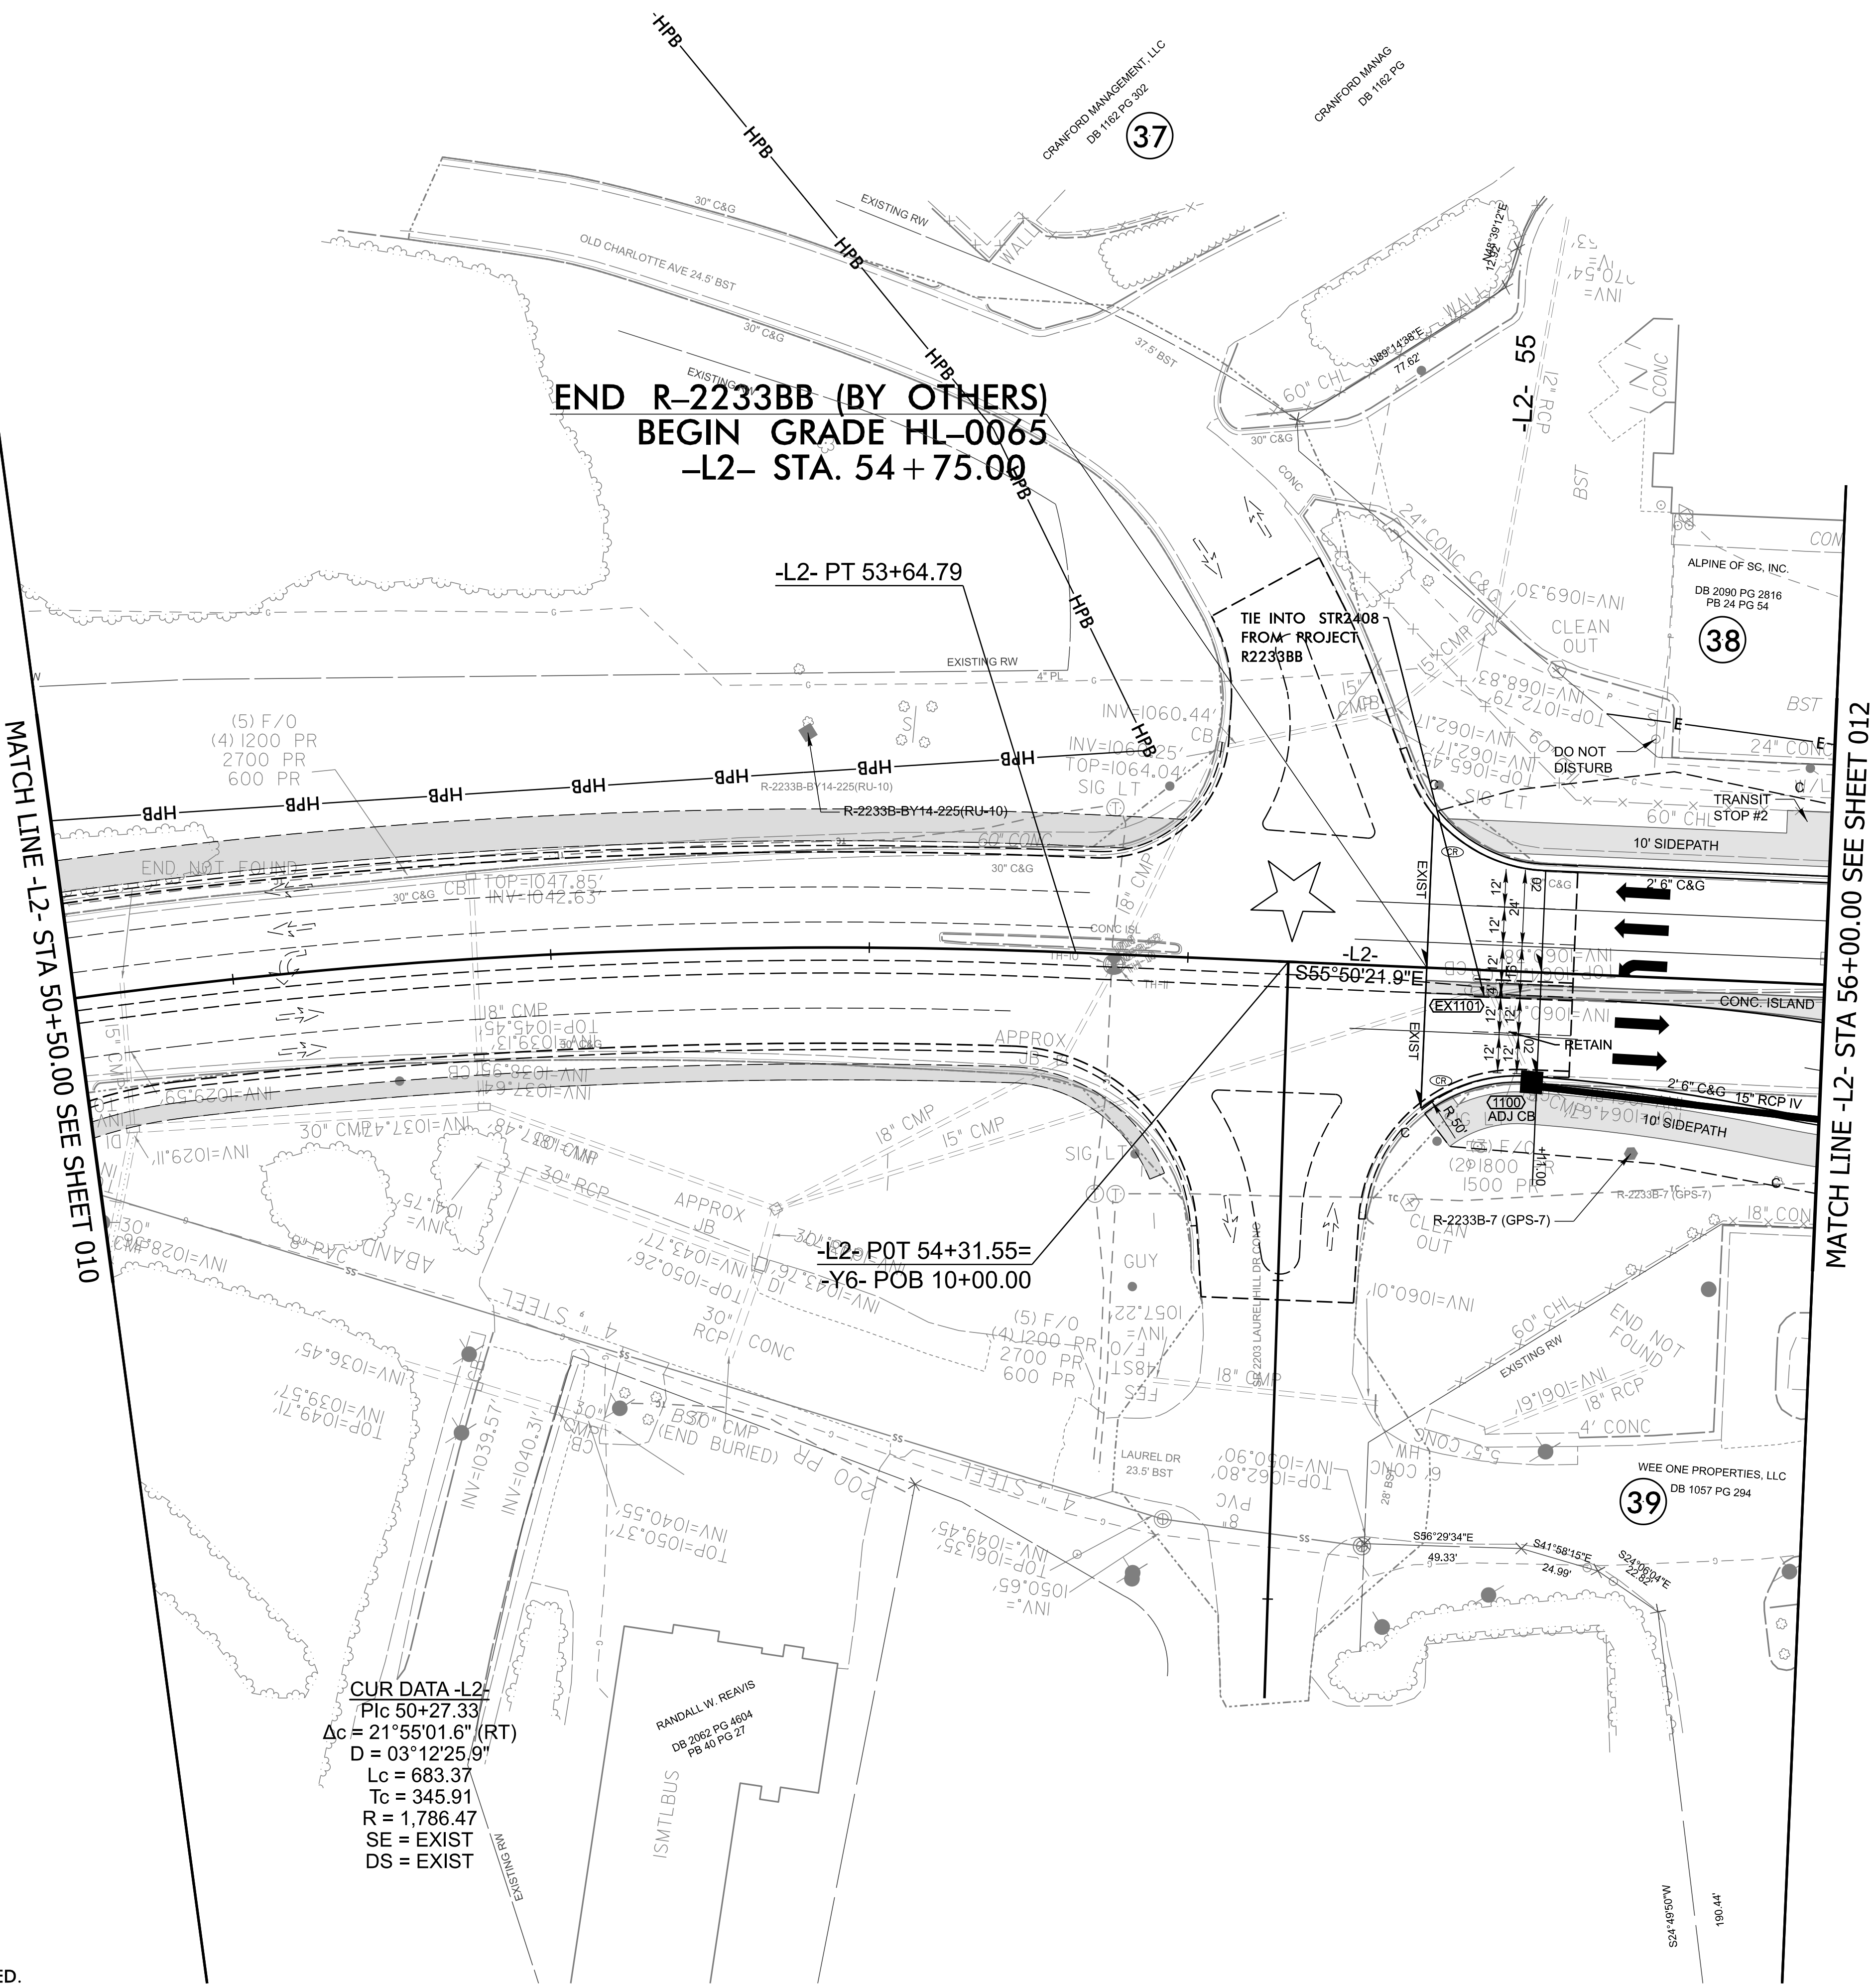

NOTE:
TIE ALL CURB TO EXISTING UNLESS OTHERWISE NOTED.



★ EXISTING SIGNAL

FOR -L2- PROFILE, SEE SHEET 27
FOR RIGHT-OF-WAY STATIONS
AND OFFSETS, SEE SHEET 28-5
FOR TRANSIT STOP STATIONS
SEE SHEET 28-27

HL-0065

FP

011

NORTH CAROLINA
DEPARTMENT OF TRANSPORTATION
RUTHERFORD COUNTY

ROADWAY DESIGN UNIT
ROADWAY DESIGN
ENGINEER

DOCUMENT NOT CONSIDERED FINAL
UNLESS ALL SIGNATURES COMPLETED


HYDRAULICS
ENGINEER

DOCUMENT NOT CONSIDERED FINAL
UNLESS ALL SIGNATURES COMPLETED


PREPARED BY

REVISIONS

ROUNDBOUT AT INTERSECTION OF
US221A (-L2- / -L3-) AND US 74A (-
Y7- / -Y8-)

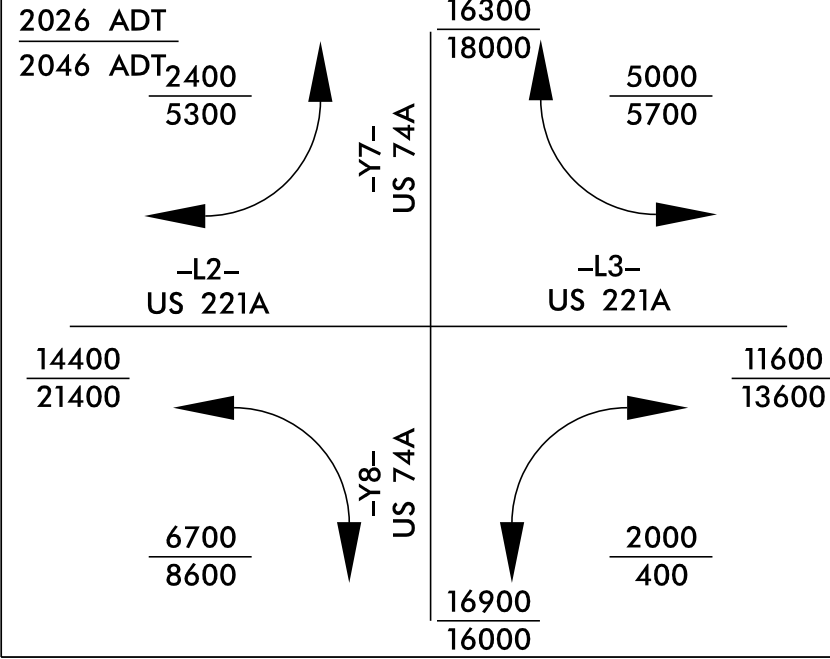

MATCH LINE -L2- STA 56+00.00 SEE SHEET 011

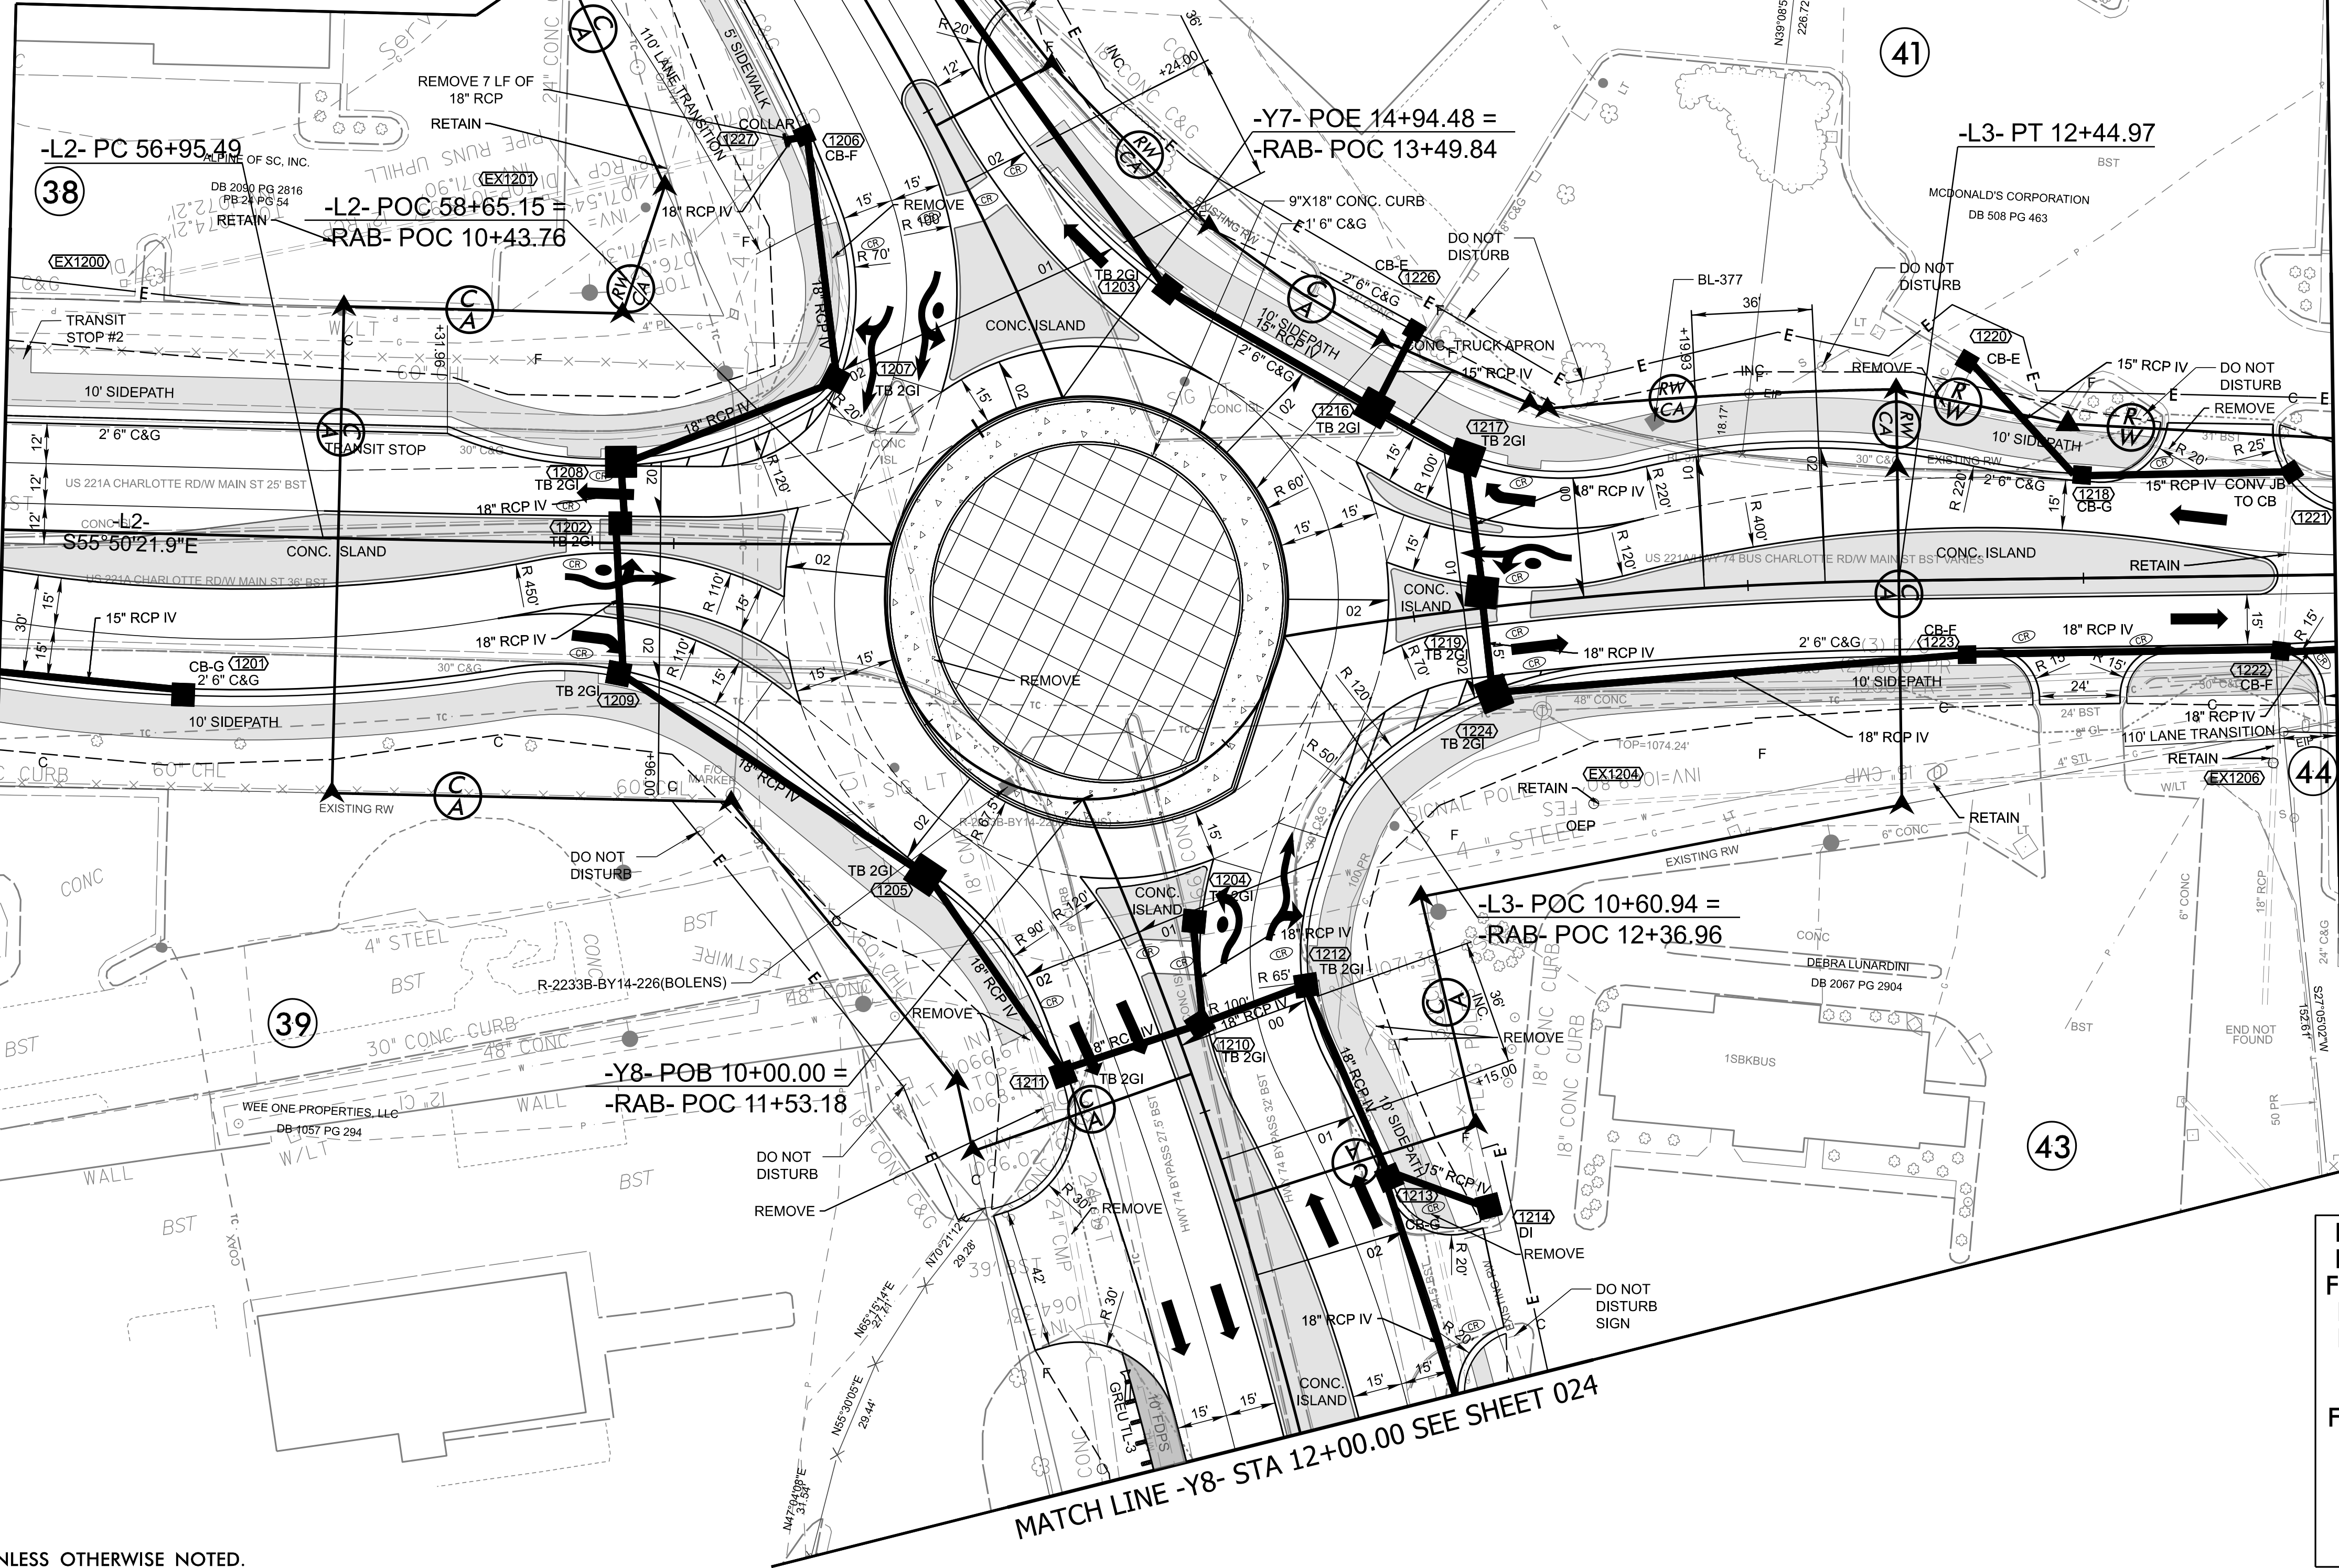

MATCH LINE -L3- STA 13+75.00 SEE SHEET 013

NOTE:
TIE ALL CURB TO EXISTING UNLESS OTHERWISE NOTED.

FOR -L2- PROFILE, SEE SHEET 27
FOR -L3- PROFILE, SEE SHEET 27
FOR -RAB- PROFILE, SEE SHEET 30
FOR -Y7- PROFILE, SEE SHEET 31
FOR -Y8- PROFILE, SEE SHEET 31
FOR RIGHT-OF-WAY STATIONS
AND OFFSETS, SEE SHEET 2B-6
FOR INTERSECTION DIMENSION
DETAILS SEE SHEET 2B-19
FOR TRANSIT STOP STATIONS
SEE SHEET 2B-27
FOR LANDSCAPE DETAILS SEE
SHEETS L9, L10, L11, AND L12

HL-0065
FP 012

NORTH CAROLINA
DEPARTMENT OF TRANSPORTATION
RUTHERFORD COUNTY

ROADWAY DESIGN UNIT
ROADWAY DESIGN
ENGINEER

SEAL
042452
10/2026

DOCUMENT NOT CONSIDERED FINAL
UNLESS ALL SIGNATURES COMPLETED

HYDRAULICS
ENGINEER

SEAL
052205
10/2026

PREPARED BY
HNTB

REVISIONS

MATCH LINE -L3- STA 13+75.00 SEE SHEET 012

MATCH LINE -L3- STA 21+25.00 SEE SHEET 014

NOTE:
TIE ALL CURB TO EXISTING UNLESS OTHERWISE NOTED.

CUR DATA -L3-
P/c 15+30.53
 $\Delta c = 01^{\circ}16'26.1"$ (RT)
D = $01^{\circ}00'00.0"$
Lc = 127.39
Tc = 63.70
R = 5,729.58
SE = EXIST
DS = EXIST

CUR DATA -L3-
P/c 17+95.24
 $\Delta c = 00^{\circ}55'19.5"$ (LT)
D = $00^{\circ}34'22.6"$
Lc = 160.94
Tc = 80.47
R = 10,000
SE = EXIST
DS = EXIST

CUR DATA -L3-
P/c 21+17.78
 $\Delta c = 07^{\circ}35'20.2"$ (RT)
D = $01^{\circ}34'11.1"$
Lc = 483.45
Tc = 242.08
R = 3,650
SE = EXIST
DS = EXIST

FOR -L3- PROFILE, SEE SHEET 27
FOR RIGHT-OF-WAY STATIONS
AND OFFSETS, SEE SHEET 2B-7

REVISIONS


HL-0065

FP 013

NORTH CAROLINA
DEPARTMENT OF TRANSPORTATION
RUTHERFORD COUNTY


ROADWAY DESIGN UNIT

ROADWAY DESIGN
ENGINEER

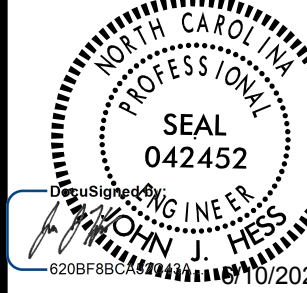

DOCUMENT NOT CONSIDERED FINAL
UNLESS ALL SIGNATURES COMPLETED

HYDRAULICS
ENGINEER

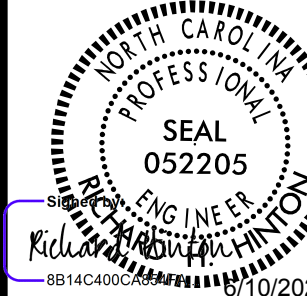

DOCUMENT NOT CONSIDERED FINAL
UNLESS ALL SIGNATURES COMPLETED

PREPARED BY



MATCH LINE -L3- STA 21+25.00 SEE SHEET 013

MATCH LINE -L3- STA 29+00.00 SEE SHEET 015

NOTE:
TIE ALL CURB TO EXISTING UNLESS OTHERWISE NOTED.

CUR DATA -L3-
P/c 21+17.78
 $\Delta c = 07^{\circ}35'20.2''$ (RT)
D = $01^{\circ}34'11.1''$
Lc = 483.45
Tc = 242.08
R = 3,650
SE = EXIST
DS = EXIST

CUR DATA -L3-
P/c 28+76.63
 $\Delta c = 01^{\circ}18'20.8''$ (LT)
D = $00^{\circ}42'58.3''$
Lc = 182.32
Tc = 91.16
R = 8,000
SE = EXIST
DS = EXIST

CUR DATA -MUP-
P/c 10+21.65
 $\Delta c = 49^{\circ}32'15.3''$ (RT)
D = $190^{\circ}59'09.4''$
Lc = 25.94
Tc = 13.84
R = 30

CUR DATA -MUP-
P/c 11+29.85
 $\Delta c = 53^{\circ}16'37.1''$ (LT)
D = $190^{\circ}59'09.4''$
Lc = 27.90
Tc = 15.05
R = 30

STAMPED CONCRETE (SEE
LANDSCAPING PLANS)


FOR -L3- PROFILE, SEE SHEETS 27
AND 28
FOR -MUP- PROFILE, SEE SHEET 32
FOR RIGHT-OF-WAY STATIONS
AND OFFSETS, SEE SHEET 2B-8
FOR LANDSCAPE DETAILS
SEE SHEET L15

REVISIONS

HL-0065


FP 014

NORTH CAROLINA
DEPARTMENT OF TRANSPORTATION
RUTHERFORD COUNTY

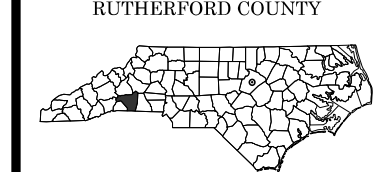

ROADWAY DESIGN UNIT

ROADWAY DESIGN
ENGINEER

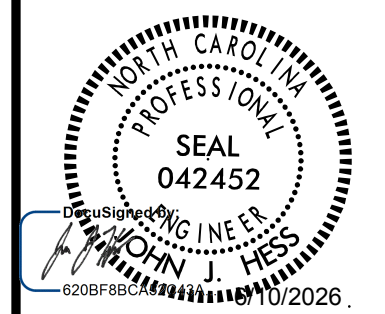


DOCUMENT NOT CONSIDERED FINAL
UNLESS ALL SIGNATURES COMPLETED


HYDRAULICS
ENGINEER



DOCUMENT NOT CONSIDERED FINAL
UNLESS ALL SIGNATURES COMPLETED

PREPARED BY

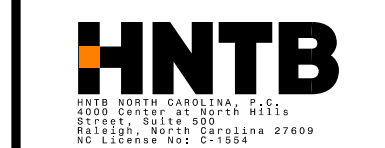

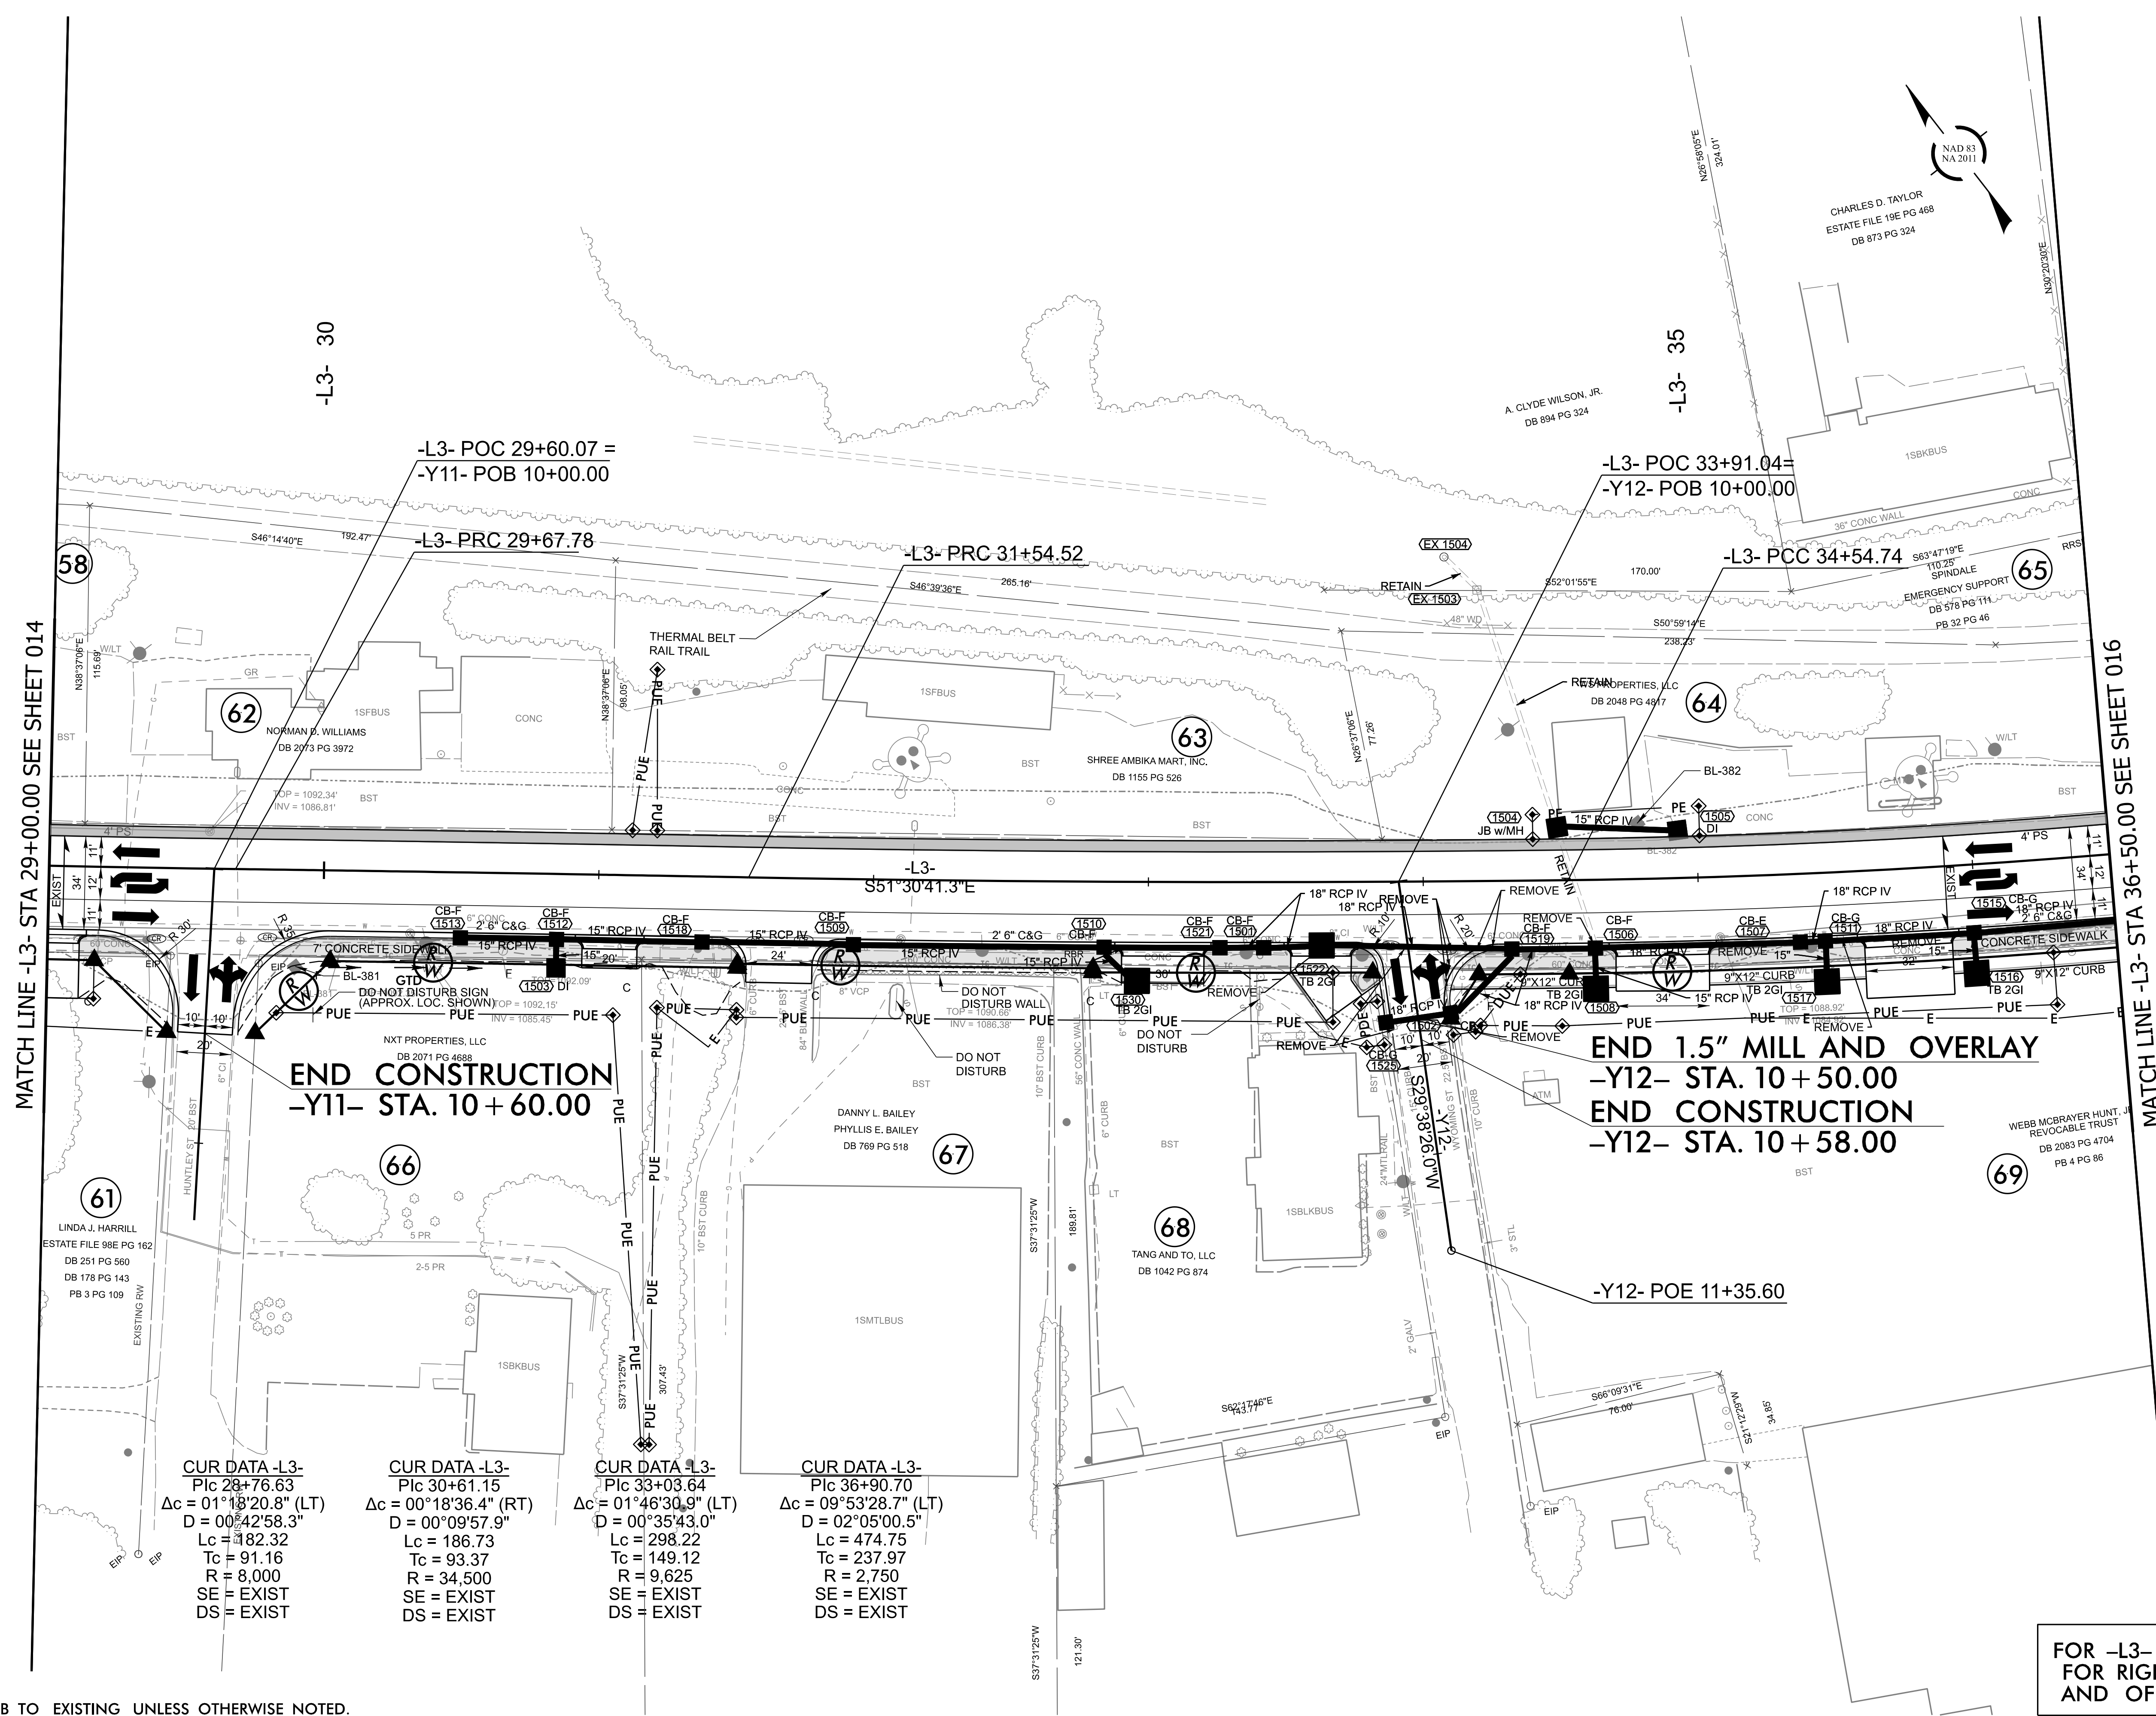


NOTE:
TIE ALL CURB TO EXISTING UNLESS OTHERWISE NOTED.

FOR -L3- PROFILE, SEE SHEET 28
FOR RIGHT-OF-WAY STATIONS
AND OFFSETS, SEE SHEET 2B-9



EXISTING SIGNAL

FOR -L3- PROFILE, SEE SHEET 28
FOR -Y14- PROFILE, SEE SHEET 31
FOR -Y15- PROFILE, SEE SHEET 32
FOR RIGHT-OF-WAY STATIONS
AND OFFSETS, SEE SHEET 2B-10
FOR INTERSECTION DIMENSION
DETAILS SEE SHEET 2B-23
FOR TRANSIT STOP STATIONS
SEE SHEET 2B-27
FOR LANDSCAPE DETAILS
SEE SHEET L18

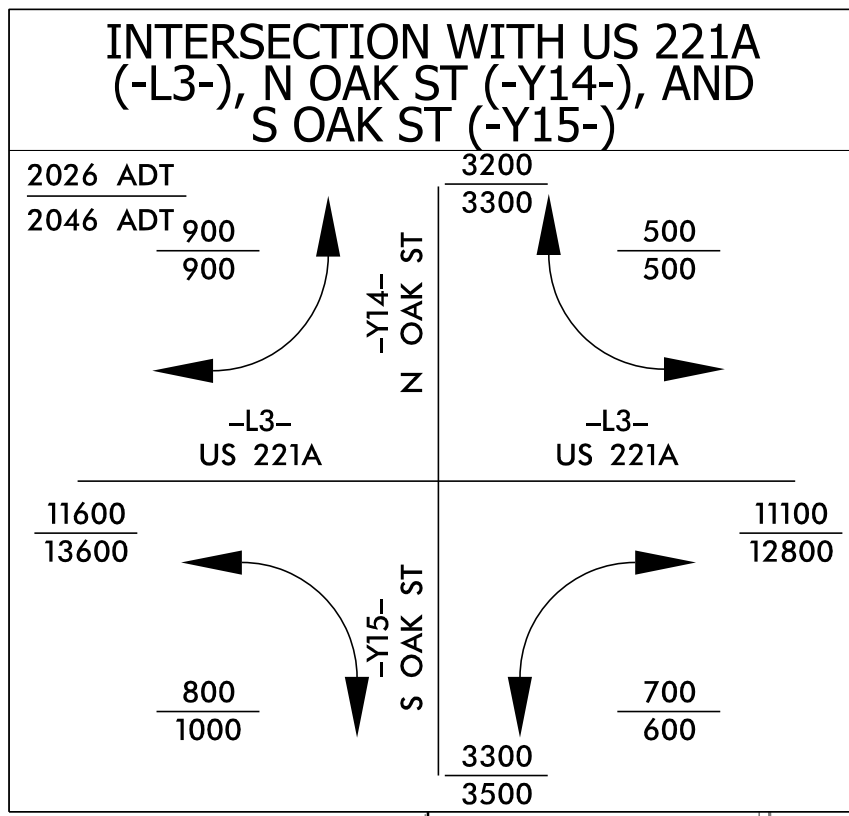

BEGIN CONSTRUCTION
-Y14- STA. 10 + 37.00

BEGIN 1.5" MILL AND OVERLAY
-Y14- STA. 10 + 50.00

70

-L3- POT 42+34.99 =
-Y14- POT 42+84.47

-L3- POT 42+34.18 =
-Y15- POB 10+00.00

END CONSTRUCTION
-Y13- STA. 10 + 50.00

-Y15- PC 11+20.10

END CONSTRUCTION
-Y15- STA. 11 + 70.10

CUR DATA -L3-
Plc 36+90.70
 $\Delta c = 09^{\circ}53'28.7''$ (LT)
D = 02°05'00.5"
Lc = 474.75
Tc = 237.97
R = 2,750
SE = EXIST
DS = EXIST


CUR DATA -Y15-
Plc 12+40.29
 $\Delta c = 17^{\circ}55'33.7''$ (LT)
D = 07°31'08.9"
Lc = 238.41
Tc = 120.18
R = 762
SE = EXIST
DS = EXIST

NOTE:
TIE ALL CURB TO EXISTING UNLESS OTHERWISE NOTED.

HL-0065


FP 016

NORTH CAROLINA
DEPARTMENT OF TRANSPORTATION
RUTHERFORD COUNTY

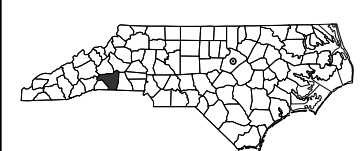


ROADWAY DESIGN UNIT

ROADWAY DESIGN ENGINEER

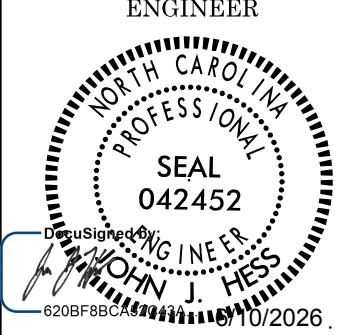


DOCUMENT NOT CONSIDERED FINAL
UNLESS ALL SIGNATURES COMPLETED

HYDRAULICS ENGINEER

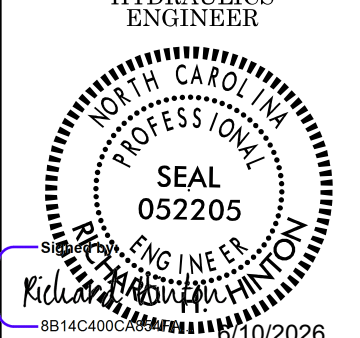

DOCUMENT NOT CONSIDERED FINAL
UNLESS ALL SIGNATURES COMPLETED


PREPARED BY

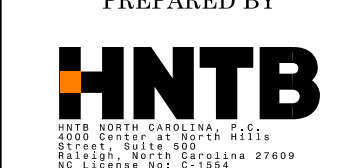

REVISIONS




FOR -L3- PROFILE, SEE SHEET 28
FOR RIGHT-OF-WAY STATIONS
AND OFFSETS, SEE SHEET 2B-11

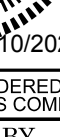HL-0065	
FP	D17
NORTH CAROLINA DEPARTMENT OF TRANSPORTATION RUTHERFORD COUNTY	
	
ROADWAY DESIGN UNIT	
ROADWAY DESIGN ENGINEER	
	
DOCUMENT NOT CONSIDERED FINAL UNLESS ALL SIGNATURES COMPLETED	
HYDRAULICS ENGINEER	
	
DOCUMENT NOT CONSIDERED FINAL UNLESS ALL SIGNATURES COMPLETED	
PREPARED BY	
 HNTB NORTH CAROLINA, LLC 2010 HARRIS STREET, SUITE 200 RICHMOND, VIRGINIA 23260 TEL: 804.343.7000 FAX: 804.343.7001 WWW.HNTB.COM	

MATCH LINE -L3- STA 50+00.00 SEE SHEET 017

MATCH LINE -L3- STA 56+00.00 SEE SHEET 019

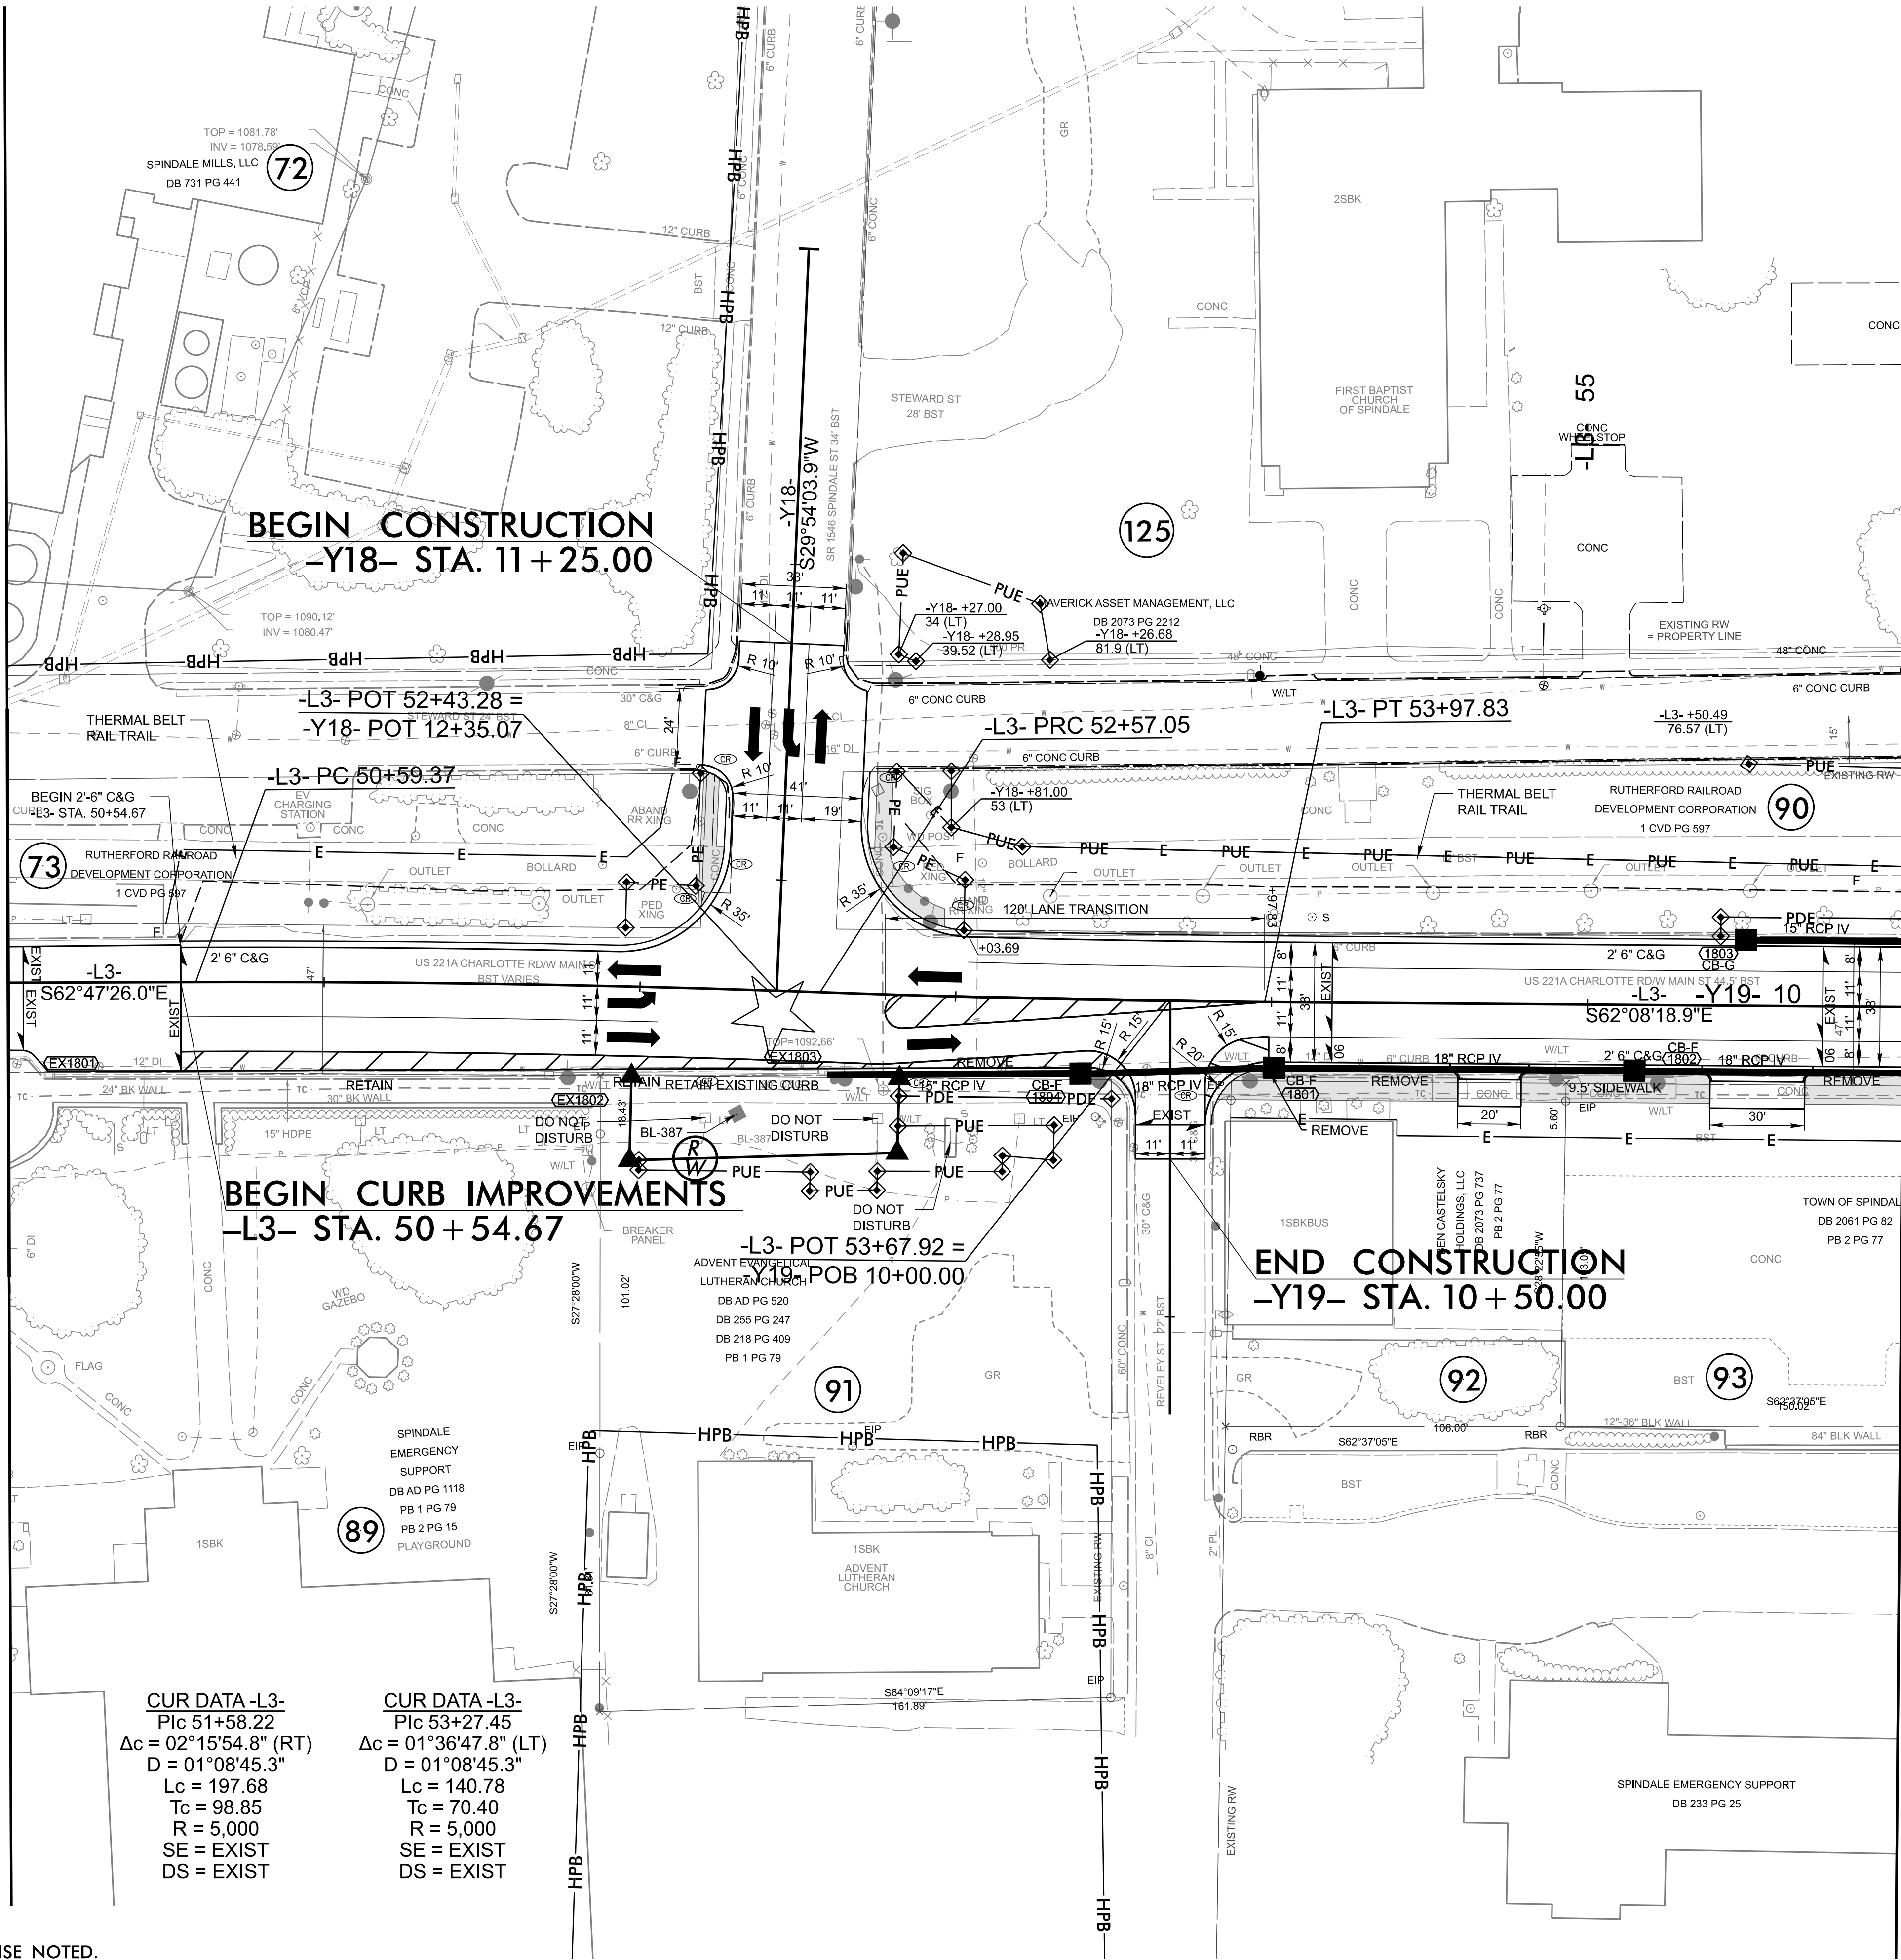

BEGIN CONSTRUCTION
-Y18- STA. 11+25.00

-L3- POT 52+43.28 =
-Y18- POT 12+35.07


BEGIN CURB IMPROVEMENTS
-L3- STA. 50+54.67

-L3- POT 53+67.92 =
-Y19- POT 10+00.00

END CONSTRUCTION
-Y19- STA. 10+50.00

CUR DATA -L3-
Plc 51+58.22
 $\Delta c = 02^\circ 15' 54.8''$ (RT)
 $D = 01^\circ 08' 45.3''$
 $Lc = 197.68$
 $Tc = 98.85$
 $R = 5,000$
SE = EXIST
DS = EXIST

CUR DATA -L3-
Plc 53+27.45
 $\Delta c = 01^\circ 36' 47.8''$ (LT)
 $D = 01^\circ 08' 45.3''$
 $Lc = 140.78$
 $Tc = 70.40$
 $R = 5,000$
SE = EXIST
DS = EXIST

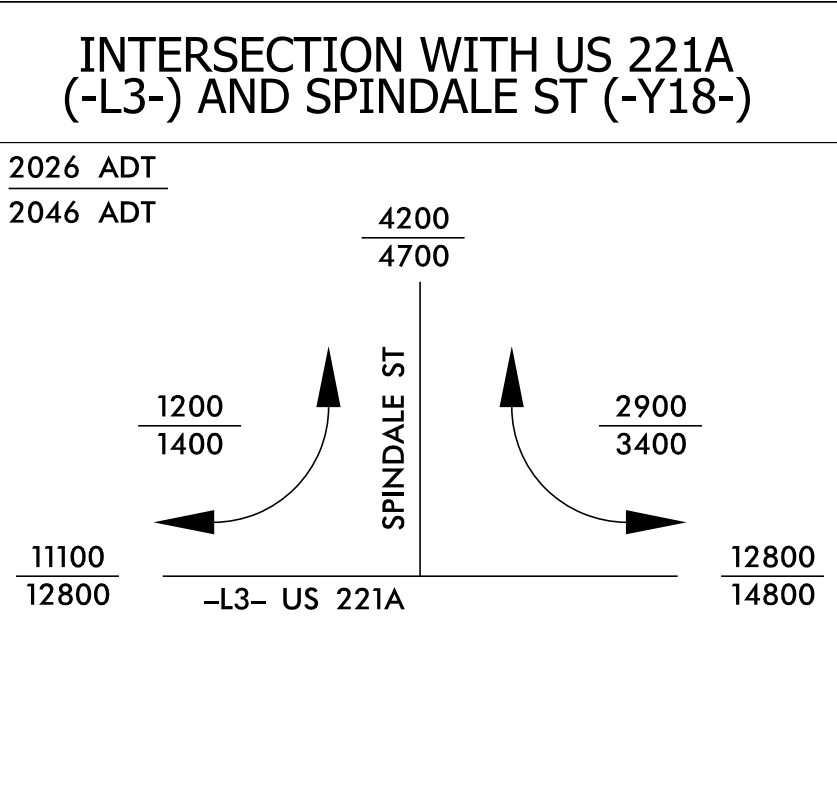

★ EXISTING SIGNAL

FOR -L3- PROFILE, SEE SHEETS 28
AND 29
FOR -Y18- PROFILE, SEE SHEET 32
FOR RIGHT-OF-WAY STATIONS
AND OFFSETS, SEE SHEET 2B-12

REVISIONS

HL-0065

FP018

NORTH CAROLINA
DEPARTMENT OF TRANSPORTATION
RUTHERFORD COUNTY

ROADWAY DESIGN UNIT
ROADWAY DESIGN
ENGINEER

SEAL
042452

JOHN J. HESS
Professional Engineer
02008FEB06

DOCUMENT NOT CONSIDERED FINAL
UNLESS ALL SIGNATURES COMPLETED

HYDRAULICS
ENGINEER

SEAL
052205


Kidman, HESS & HINTON
Professional Engineers
0814C40006

DOCUMENT NOT CONSIDERED FINAL
UNLESS ALL SIGNATURES COMPLETED

PREPARED BY

HNTB

JOHN HESS & PARTNERS, PLLC
1000 W. 10TH STREET, SUITE 200
RUTHERFORD, NEW JERSEY 07070

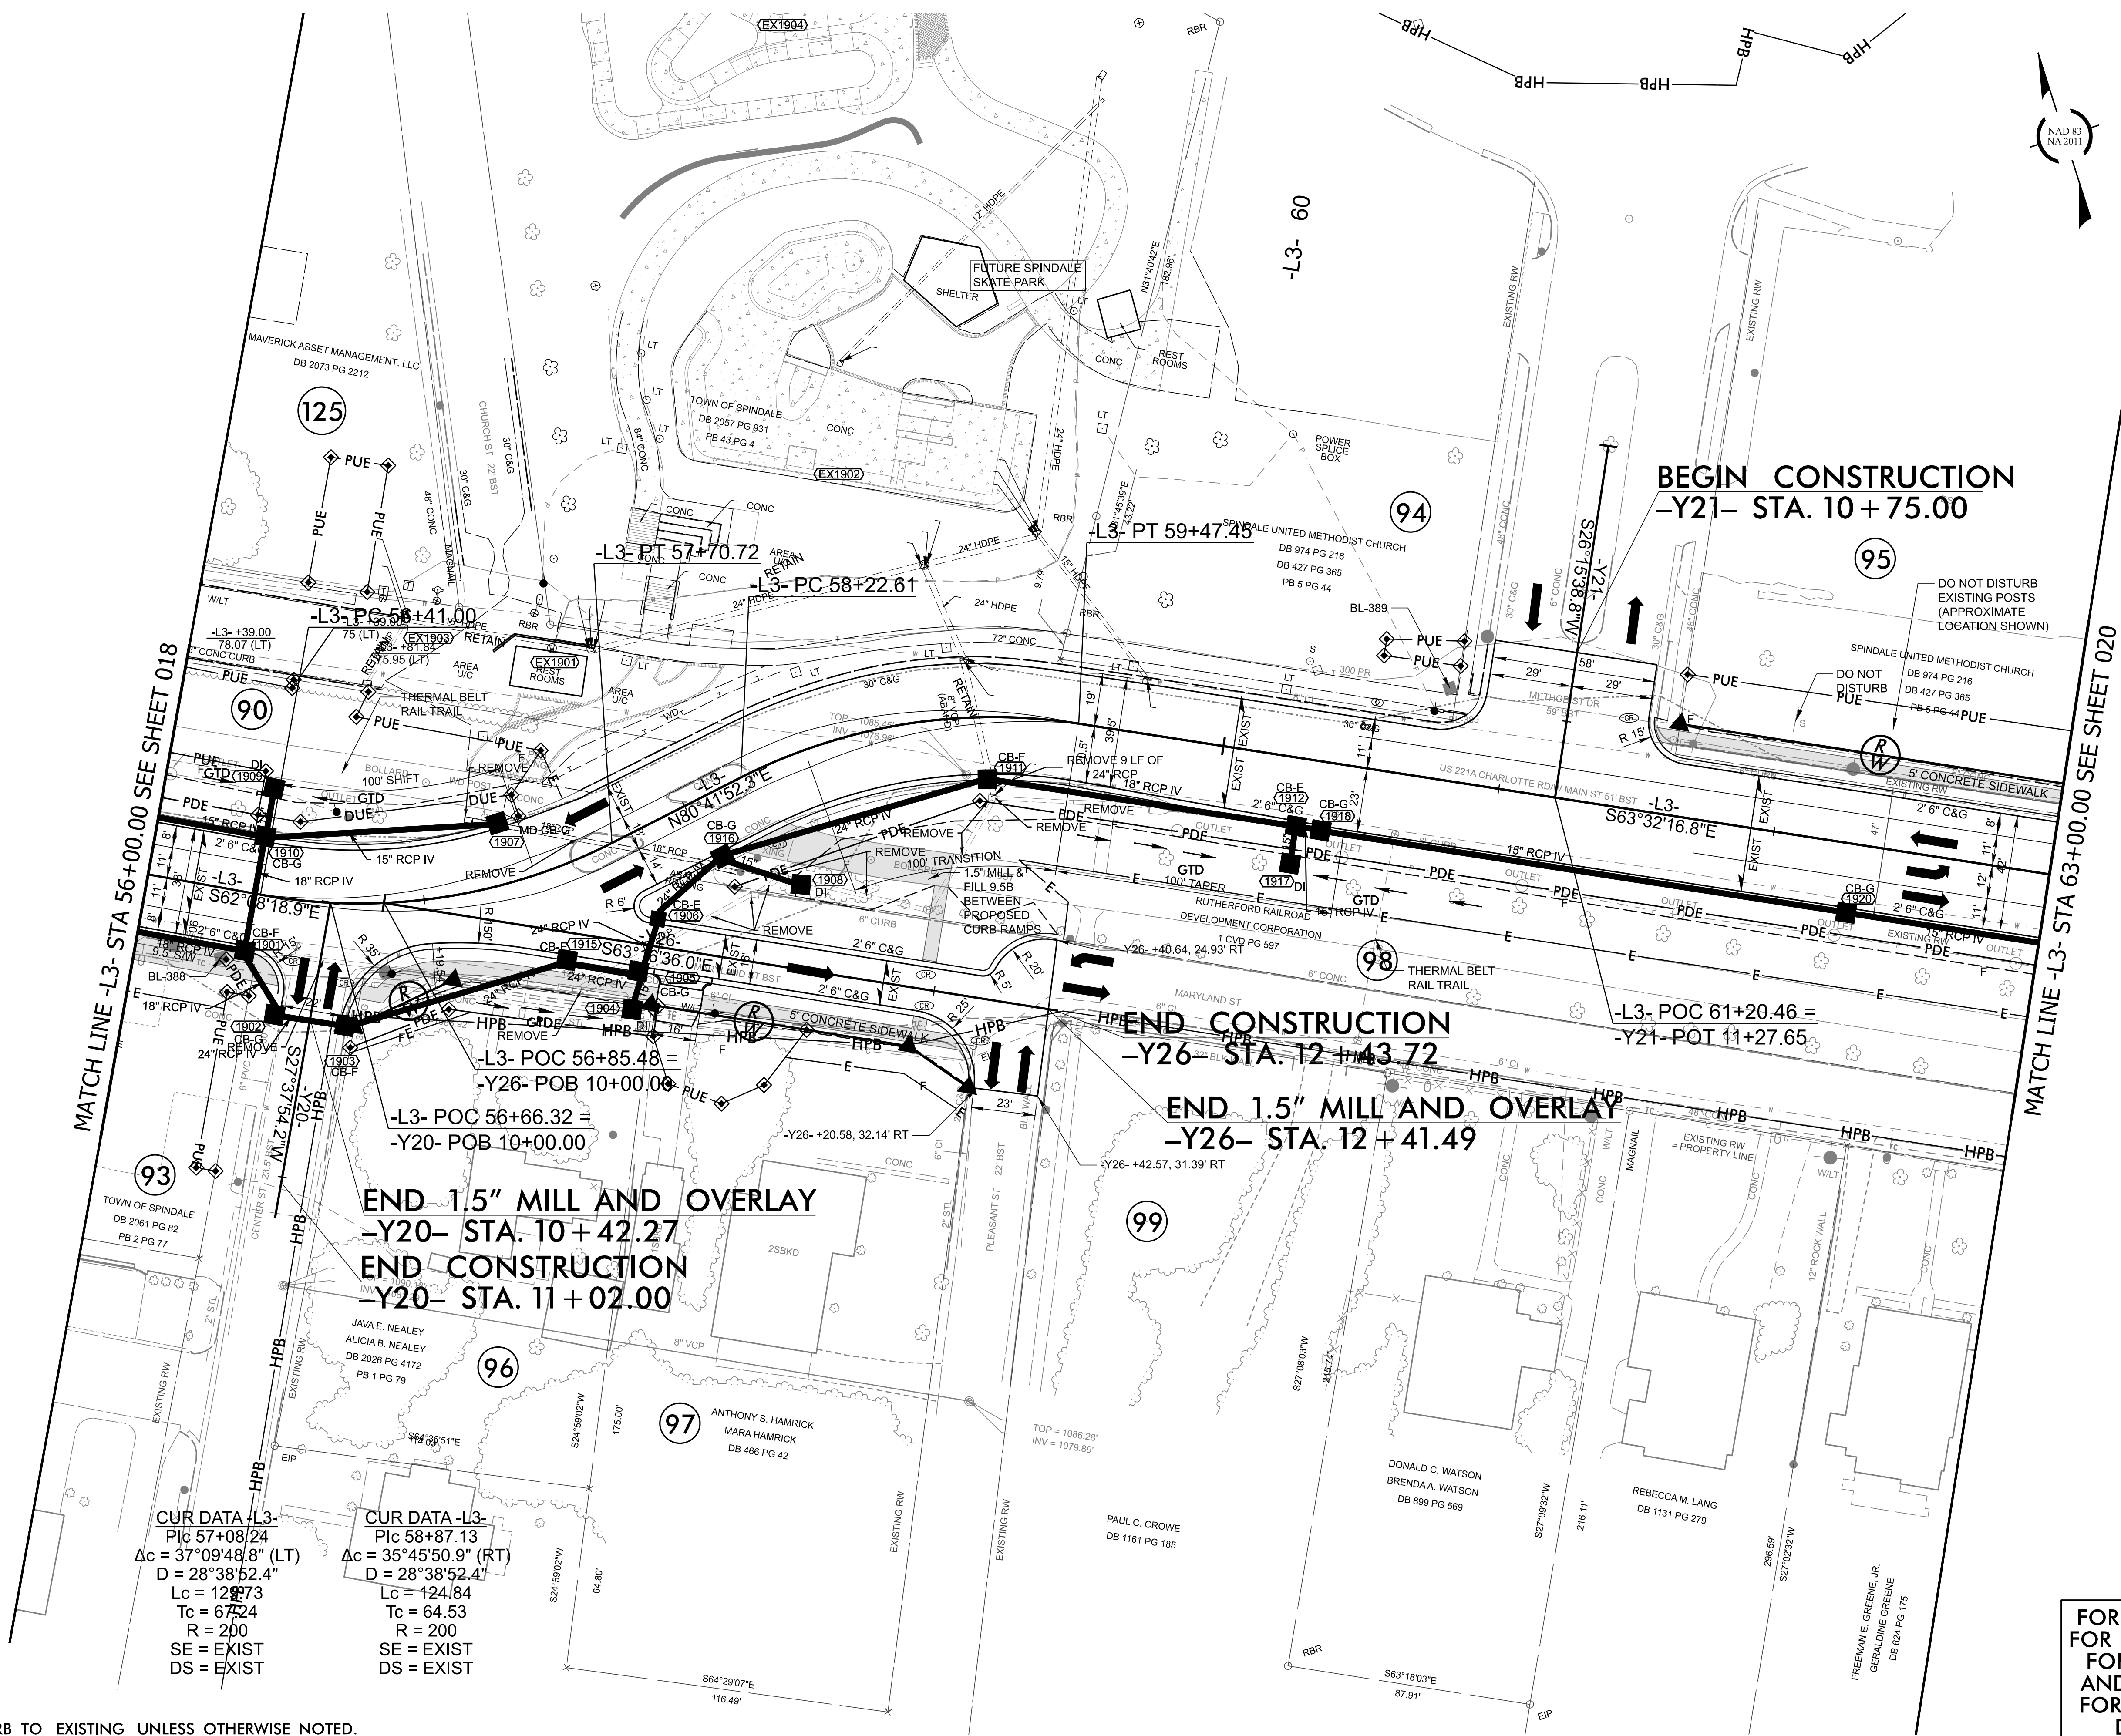

NOTE:
TIE ALL CURB TO EXISTING UNLESS OTHERWISE NOTED.

FOR -L3- PROFILE, SEE SHEET 29
FOR -Y26- PROFILE, SEE SHEET 29
FOR RIGHT-OF-WAY STATIONS
AND OFFSETS, SEE SHEET 2B-13
FOR INTERSECTION DIMENSION
DETAILS SEE SHEET 2B-24

REVISIONS

HL-0065

FP 019

NORTH CAROLINA
DEPARTMENT OF TRANSPORTATION
RUTHERFORD COUNTY

ROADWAY DESIGN UNIT
ROADWAY DESIGN
ENGINEER

SEAL
042452

JOHN J. HESS
Professional Engineer
02008FEB04

DOCUMENT NOT CONSIDERED FINAL
UNLESS ALL SIGNATURES COMPLETED

HYDRAULICS
ENGINEER

SEAL
052205


Kidder Engineering, Inc.
Professional Engineer
02008FEB04

DOCUMENT NOT CONSIDERED FINAL
UNLESS ALL SIGNATURES COMPLETED

PREPARED BY

HNTB
HNTB GROUP, INC.
1000 SOUTH PARKWAY, SUITE 100
RUTHERFORD, NJ 07070
TEL: 908.382.1000
WWW.HNTB.COM

MATCH LINE -L3- STA 63+00.00 SEE SHEET 019

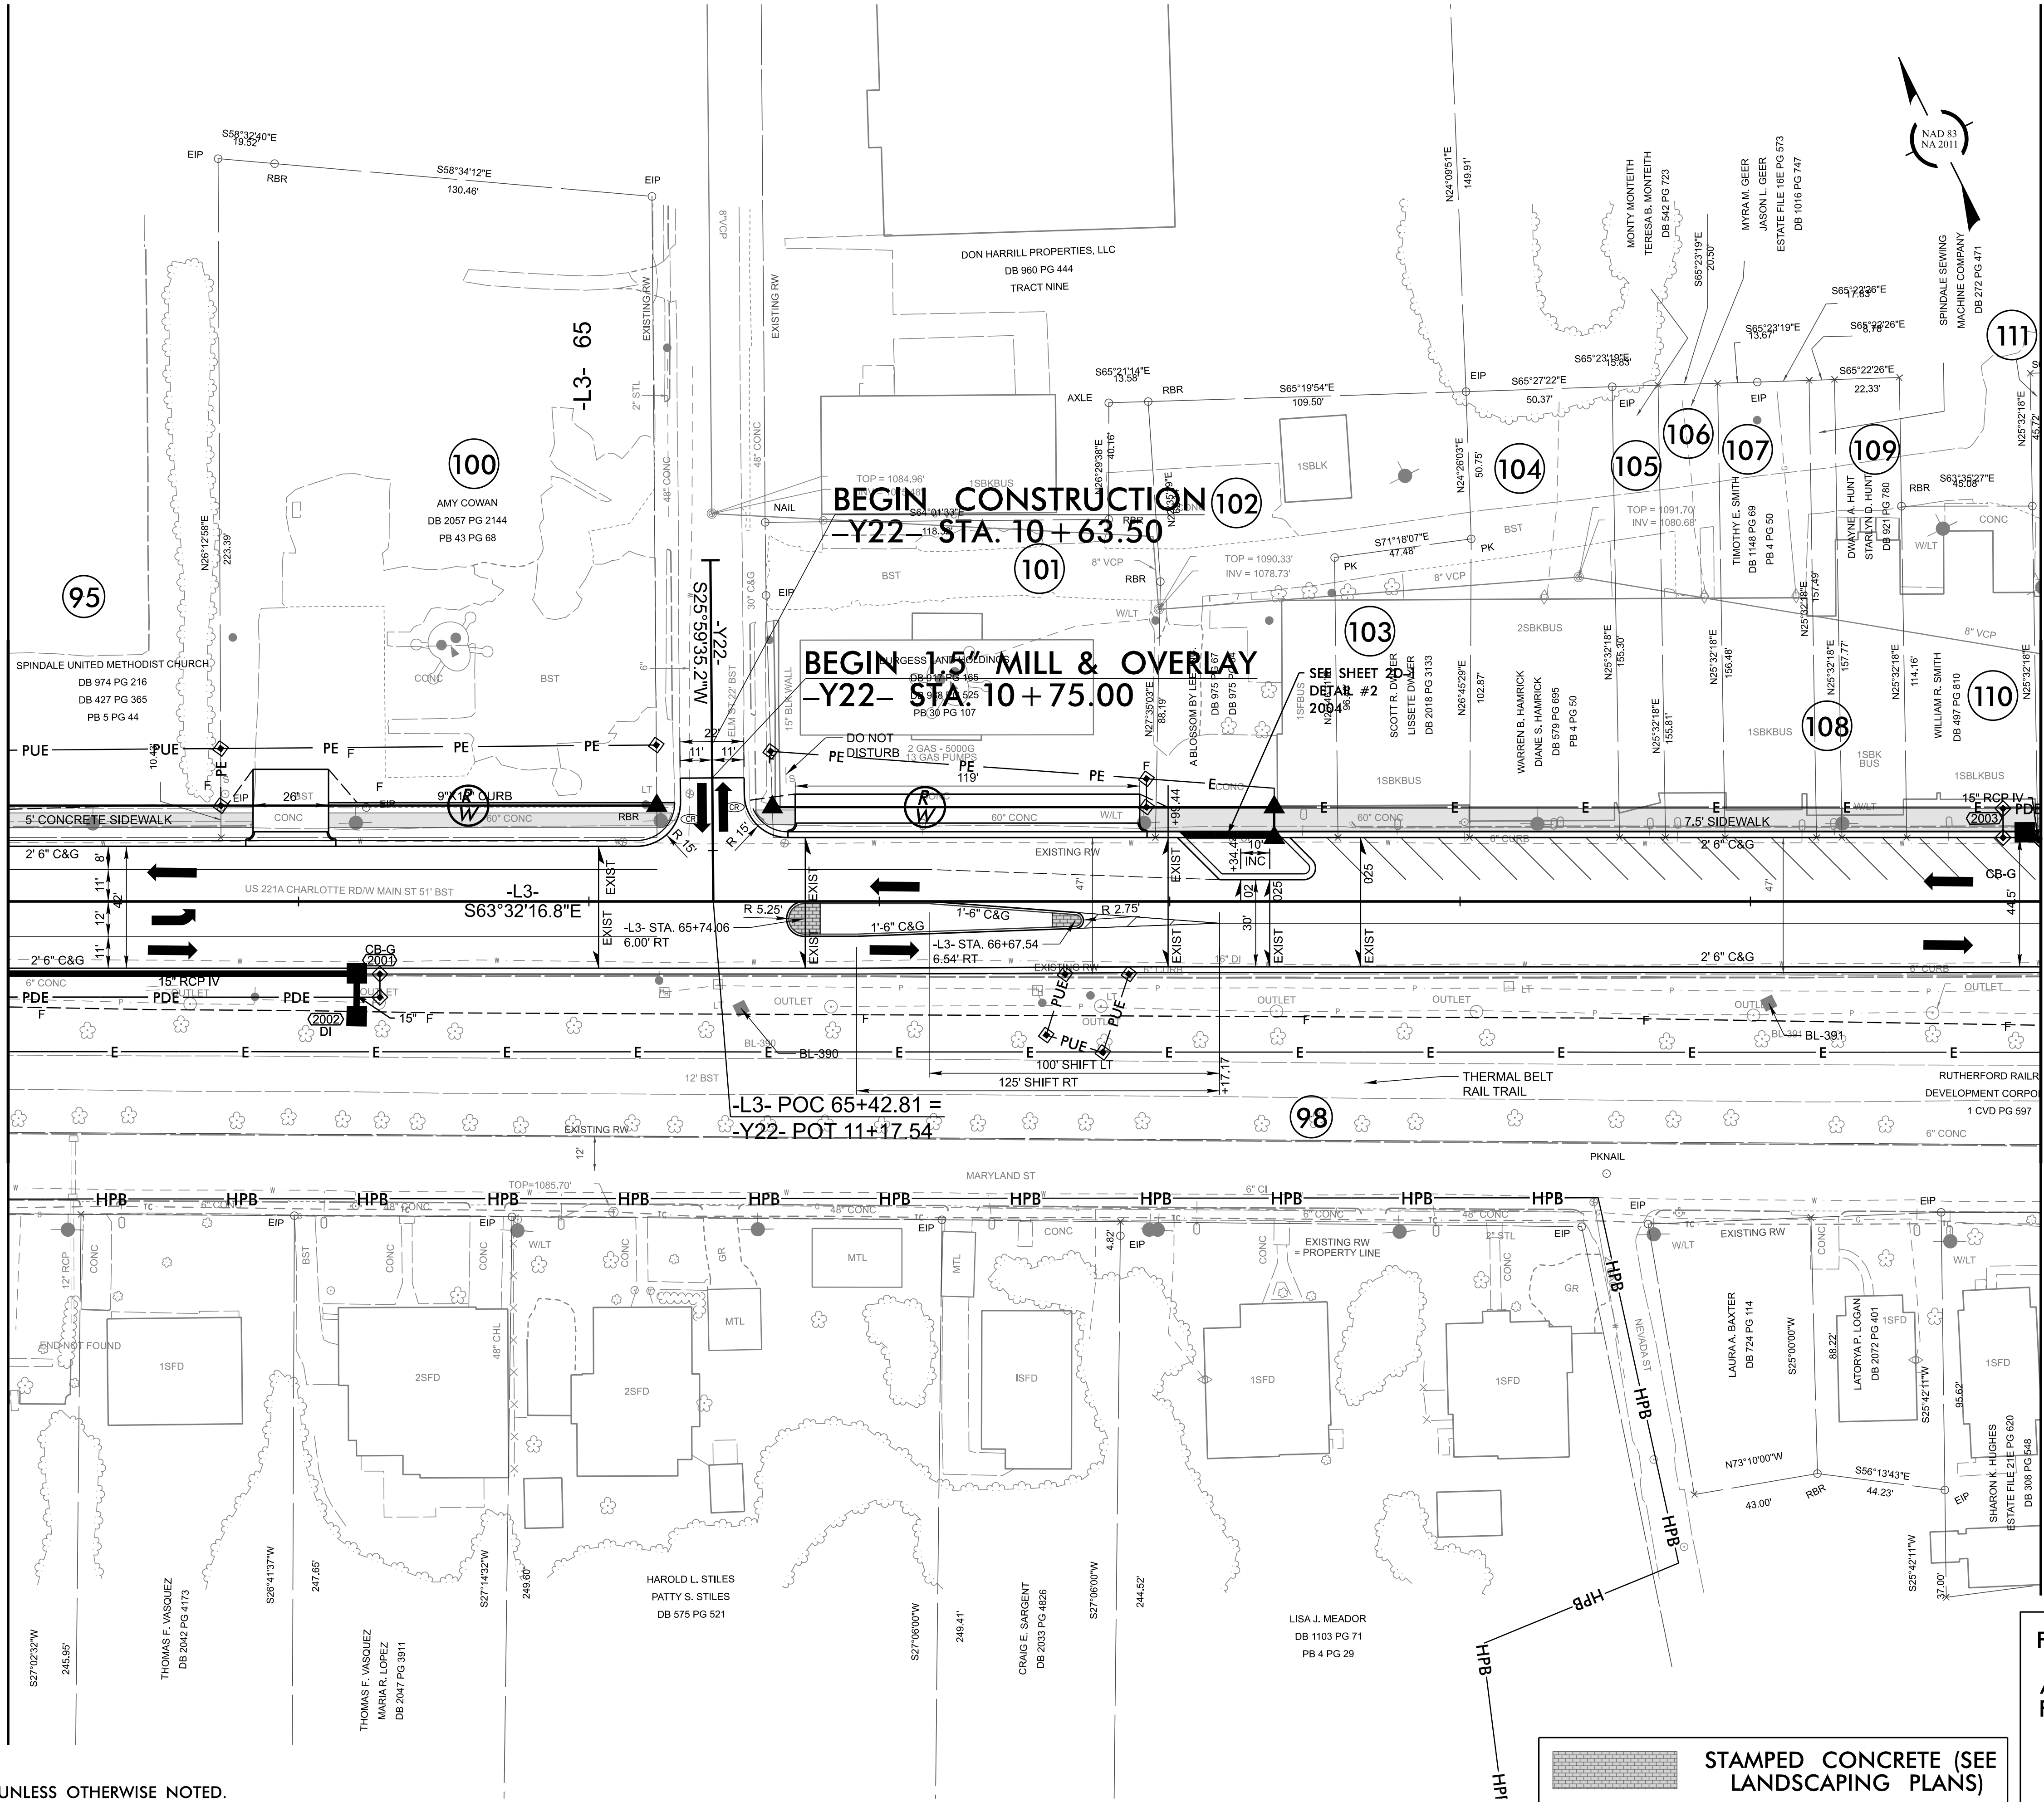

MATCH LINE -L3- STA 70+00.00 SEE SHEET 021

NOTE:
TIE ALL CURB TO EXISTING UNLESS OTHERWISE NOTED.

STAMPED CONCRETE (SEE LANDSCAPING PLANS)

FOR -L3- PROFILE, SEE SHEET 29
FOR RIGHT-OF-WAY STATIONS
AND OFFSETS, SEE SHEET 2B-14
FOR INTERSECTION DIMENSION
DETAILS SEE SHEET 2B-25
FOR LANDSCAPE DETAILS
SEE SHEET L20

REVISIONS

HL-0065

FP020

NORTH CAROLINA
DEPARTMENT OF TRANSPORTATION
RUTHERFORD COUNTY

ROADWAY DESIGN UNIT
ROADWAY DESIGN
ENGINEER

PROFESSIONAL
SEAL
042452
J. MONY MONTEITH
10/10/2026


DOCUMENT NOT CONSIDERED FINAL
UNLESS ALL SIGNATURES COMPLETED

HYDRAULICS
ENGINEER

PROFESSIONAL
SEAL
052205
K. J. HUGHES
10/10/2026


DOCUMENT NOT CONSIDERED FINAL
UNLESS ALL SIGNATURES COMPLETED

PREPARED BY
HNTB

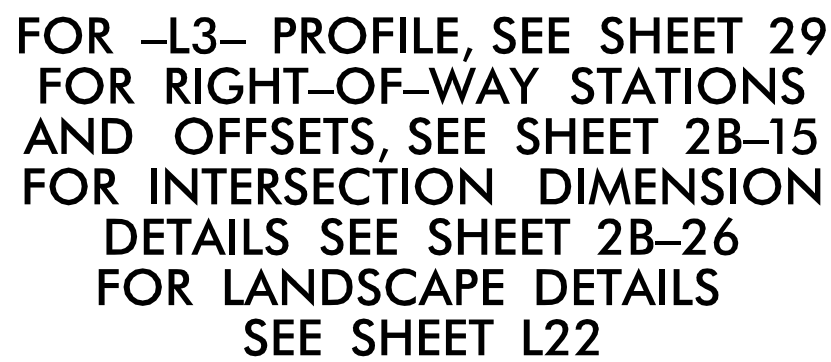

NOTE:
TIE ALL CURB TO EXISTING UNLESS OTHERWISE NOTED.

MATCH LINE -L3- STA 77+00.00 SEE SHEET 021

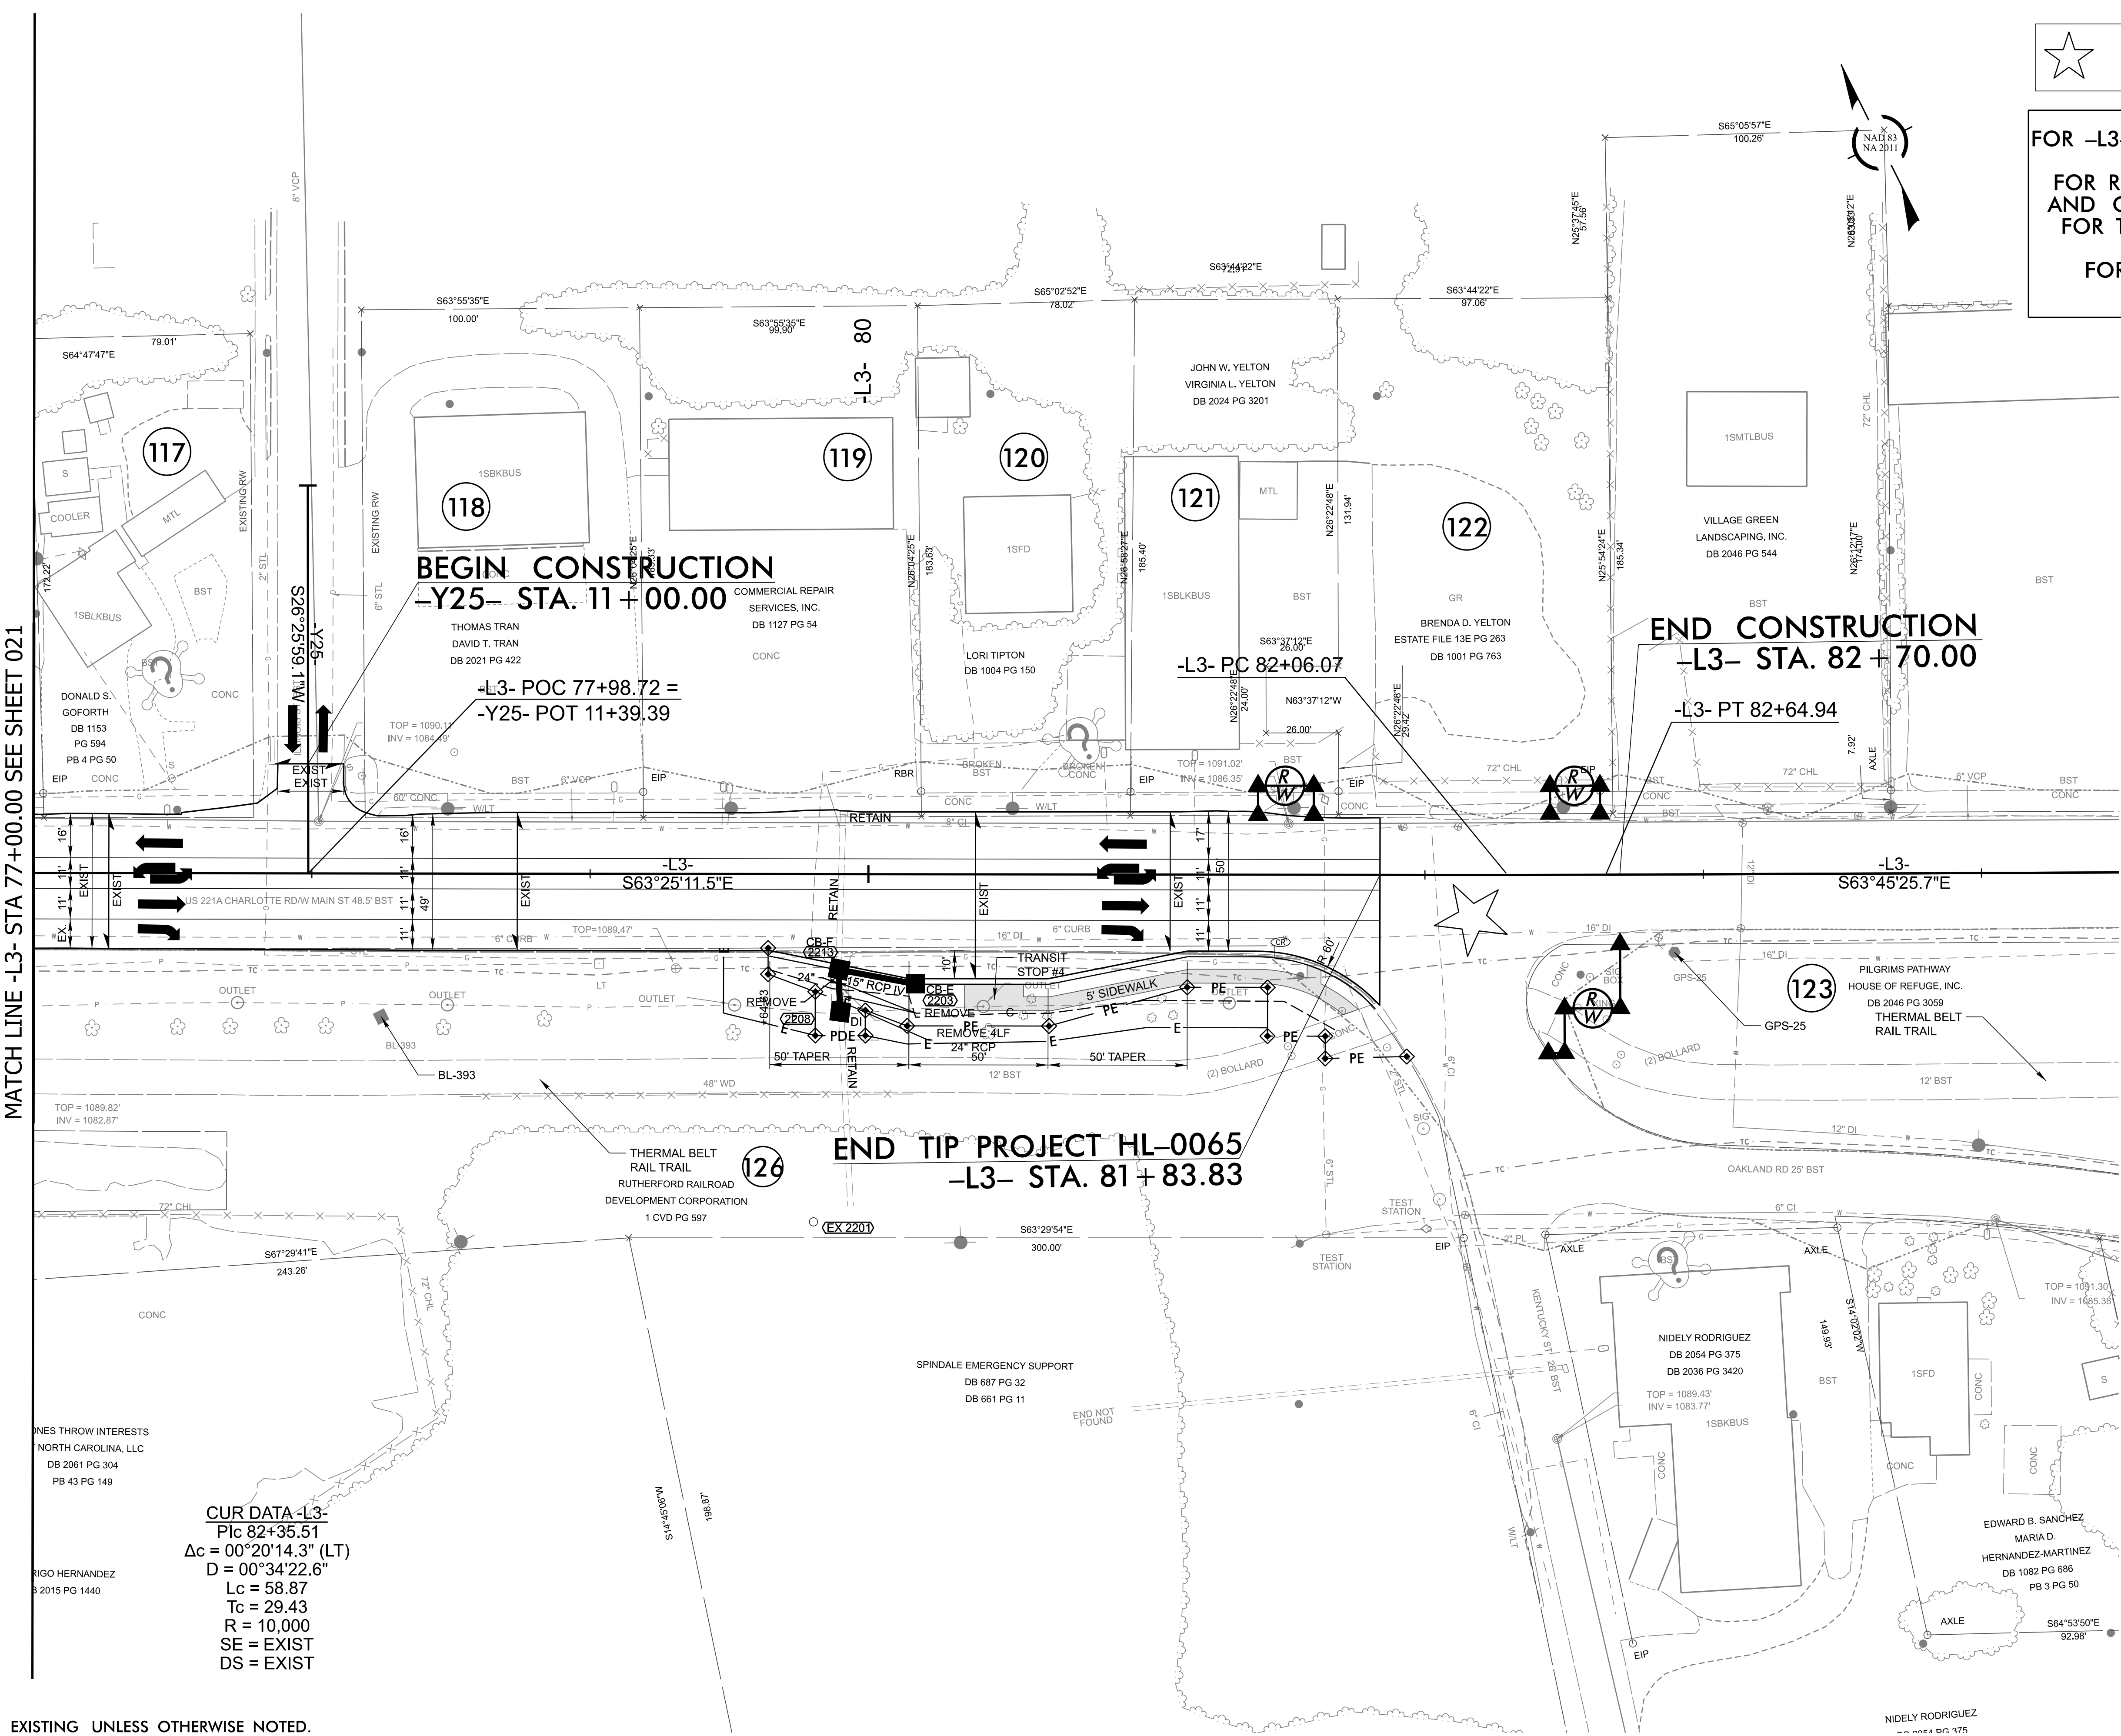

CUR DATA -L3-
P/c 82+35.51
 $\Delta c = 00^\circ 20' 14.3''$ (LT)
 $D = 00^\circ 34' 22.6''$
 $L_c = 58.87$
 $T_c = 29.43$
 $R = 10,000$
SE = EXIST
DS = EXIST

NOTE:
TIE ALL CURB TO EXISTING UNLESS OTHERWISE NOTED.

★ EXISTING SIGNAL

FOR -L3- PROFILE, SEE SHEETS 29
AND 30
FOR RIGHT-OF-WAY STATIONS
AND OFFSETS, SEE SHEET 2B-16
FOR TRANSIT STOP STATIONS
SEE SHEET 2B-27
FOR LANDSCAPE DETAILS
SEE SHEET L24

HL-0065

FP022

NORTH CAROLINA
DEPARTMENT OF TRANSPORTATION
RUTHERFORD COUNTY

ROADWAY DESIGN UNIT
ROADWAY DESIGN
ENGINEER

PROFESSIONAL
SEAL
042452

JOHN J. HES
10/2026

DOCUMENT NOT CONSIDERED FINAL
UNLESS ALL SIGNATURES COMPLETED

HYDRAULICS
ENGINEER

PROFESSIONAL
SEAL
052205

KIDANEMariamariam
10/2026


DOCUMENT NOT CONSIDERED FINAL
UNLESS ALL SIGNATURES COMPLETED

PREPARED BY


HNTB

3030 SOUTH PARKWAY, SUITE 200
RICHMOND, VA 23261
TEL: 804.771.1100
WWW.HNTB.COM

REVISIONS

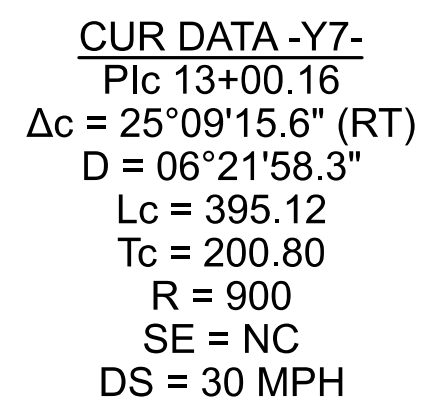

NOTE:
TIE ALL CURB TO EXISTING UNLESS OTHERWISE NOTED.

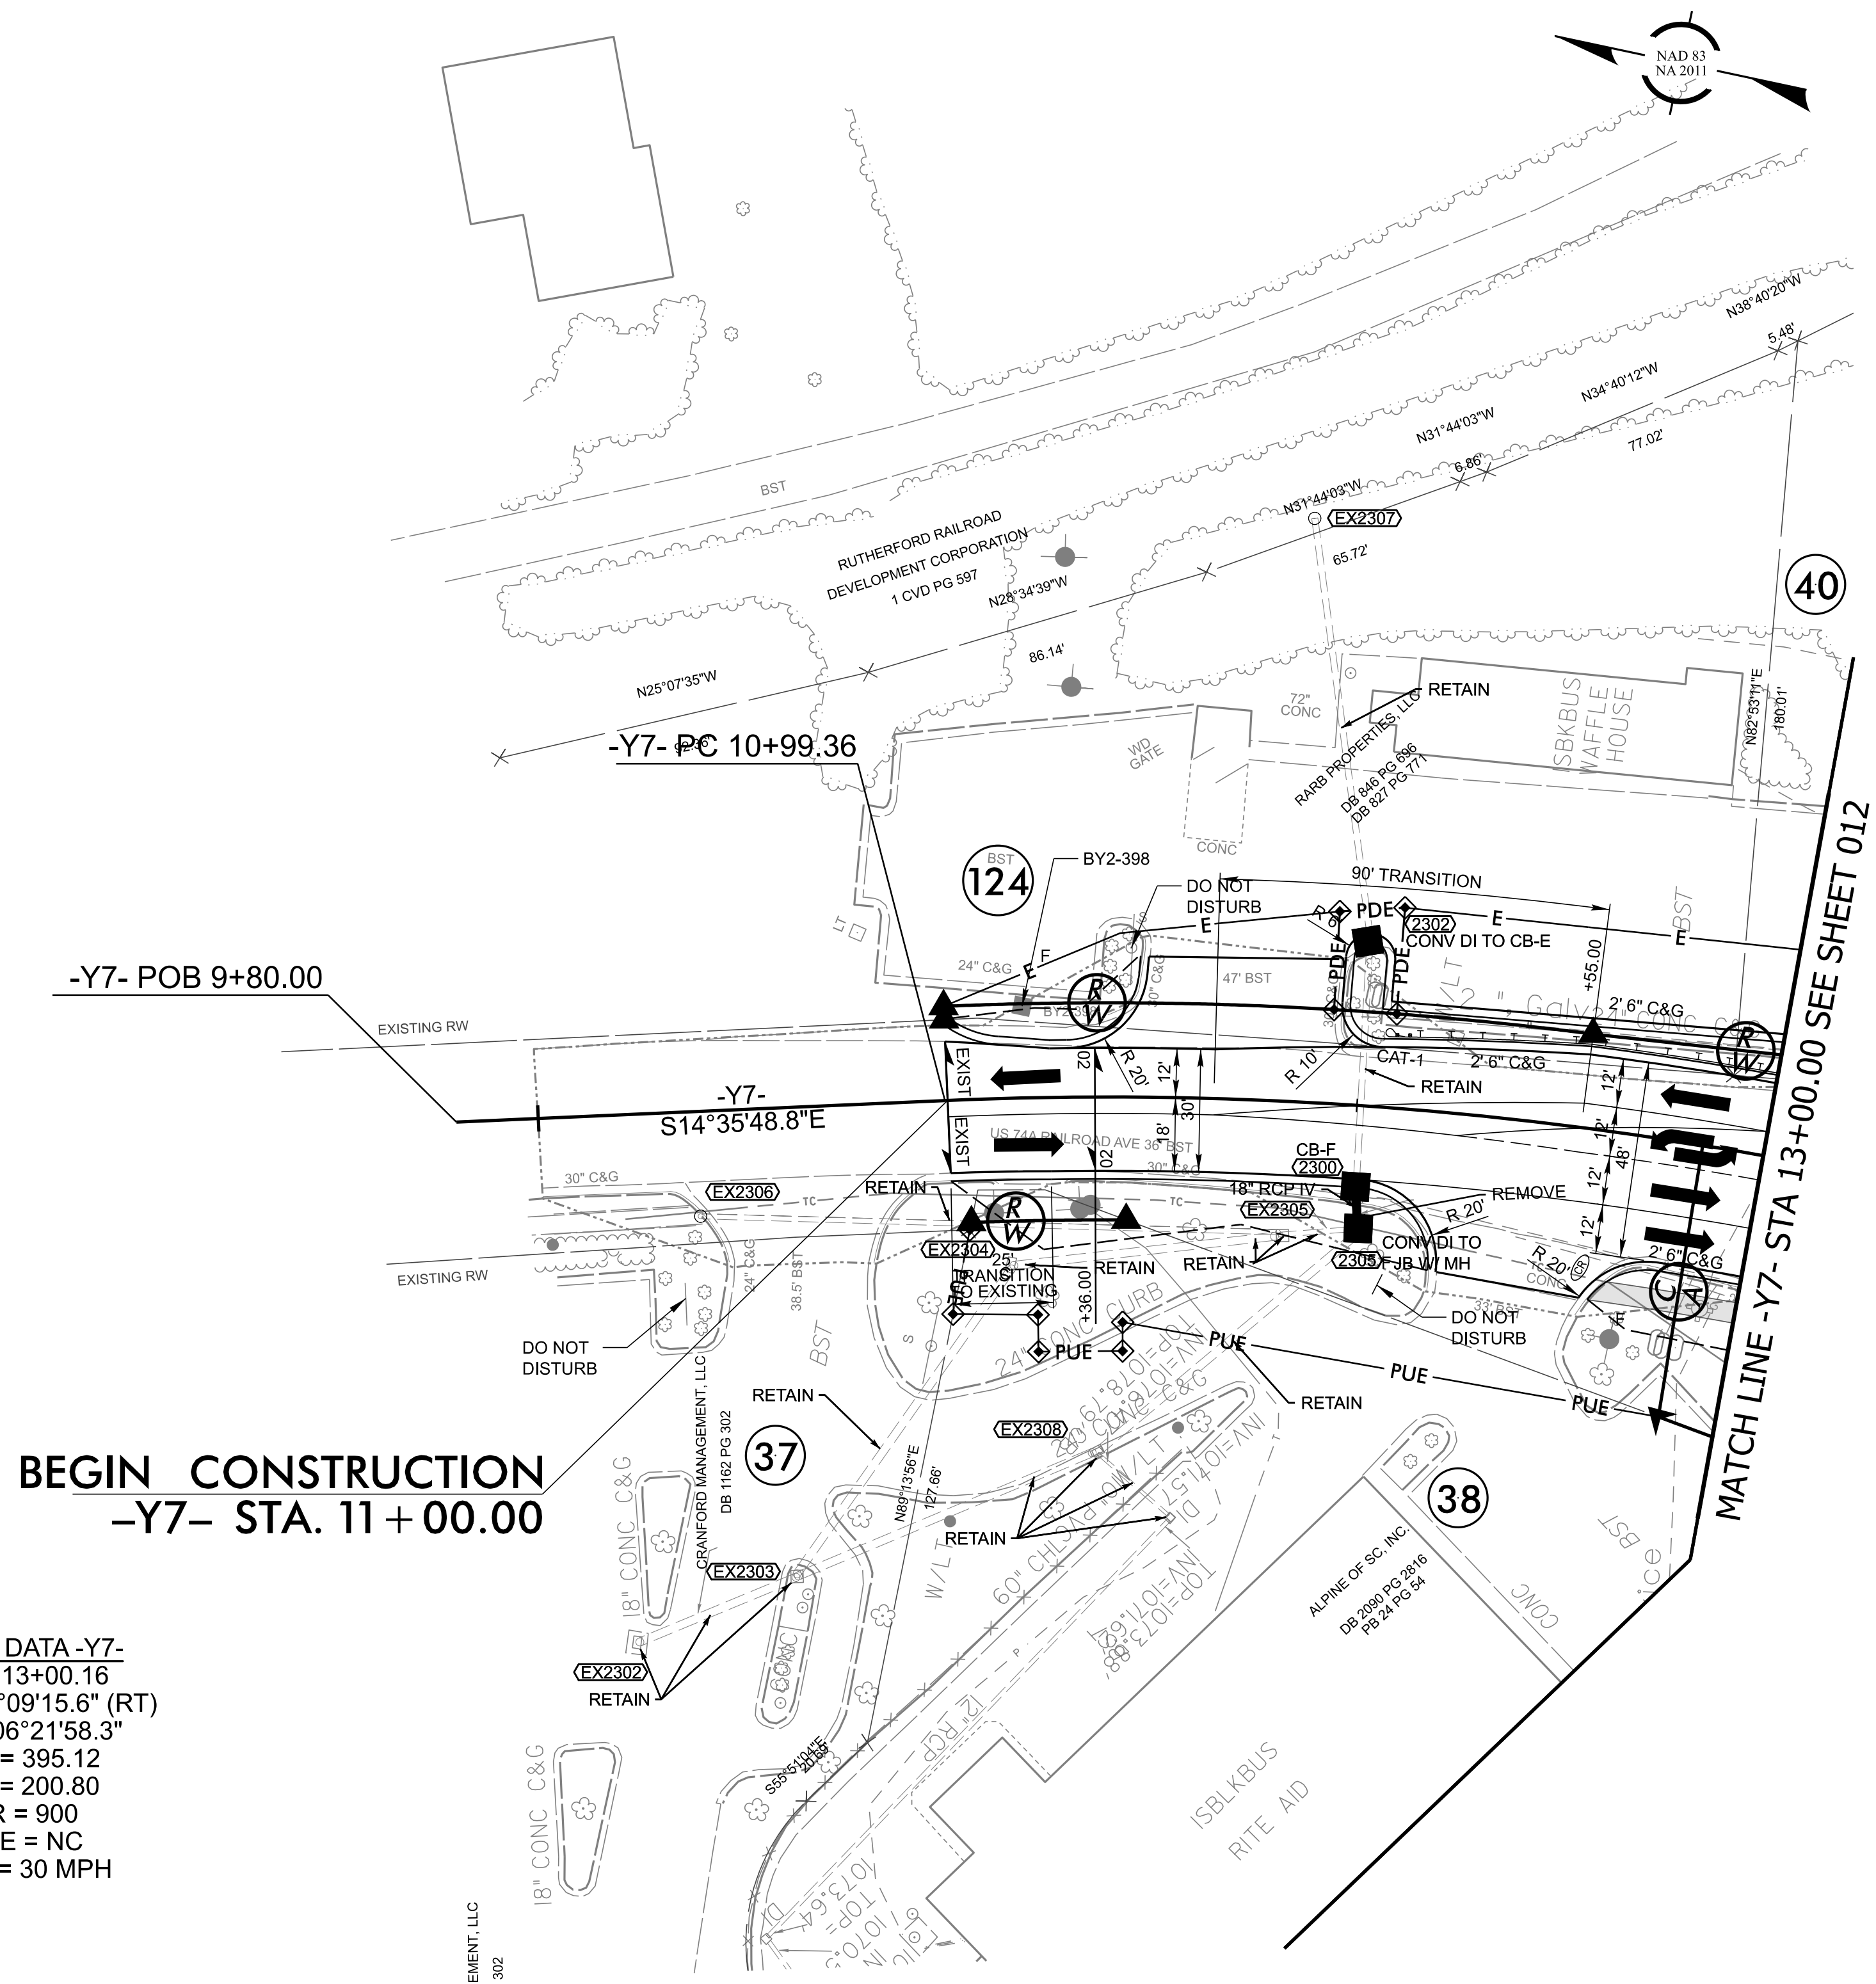


Plan view of a road alignment. The road is shown as a curved line with stationing markers. A match line is indicated by a circle with a crosshair. The text "MATCH LINE -Y7- STA 13+00.00 SEE SHEET 012" is written along the road line.

FOR -Y7- PROFILE, SEE SHEET 31
FOR RIGHT-OF-WAY STATIONS
AND OFFSETS, SEE SHEET 2B-17


REVISIONS

FP	023
----	-----


NORTH CAROLINA
DEPARTMENT OF TRANSPORTATION
RUTHERFORD COUNTY

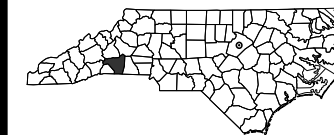

ROADWAY DESIGN UNIT

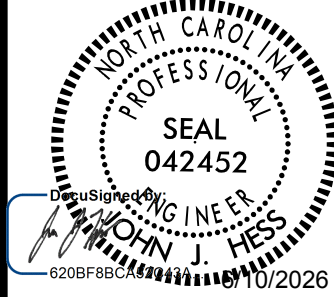ROADWAY DESIGN
ENGINEER


DOCUMENT NOT CONSIDERED FINAL
UNLESS ALL SIGNATURES COMPLETE

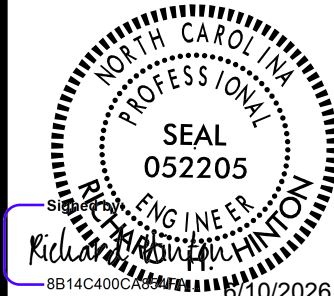HYDRAULICS
ENGINEER

DOCUMENT NOT CONSIDERED FINAL
UNLESS ALL SIGNATURES COMPLETE

PREPARED BY

HNTE
HNTE NORTH CAROLINA, P.C.
4000 Center at North Hills
Street, Suite 500
Raleigh, North Carolina 27609
NC License No: C-1884

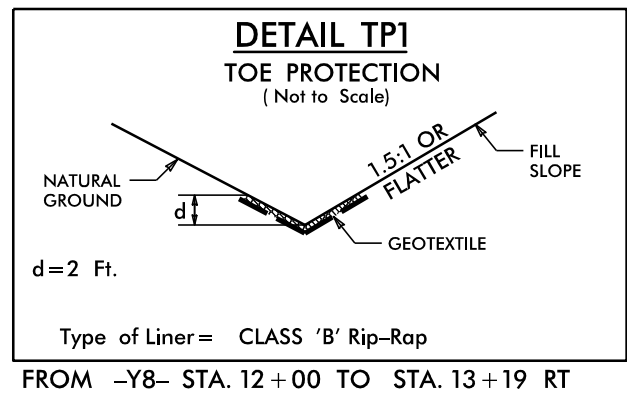


NOTE:
TIE ALL CURB TO EXISTING UNLESS OTHERWISE NOTED.

FOR -Y8- PROFILE, SEE SHEET 31
FOR RIGHT-OF-WAY STATIONS
AND OFFSETS, SEE SHEET 2B-18
FOR ISLAND DIMENSION
DETAILS SEE SHEET 2B-19


REVISIONS

FP	024
----	-----

NORTH CAROLINA
DEPARTMENT OF TRANSPORTATION
RUTHERFORD COUNTY

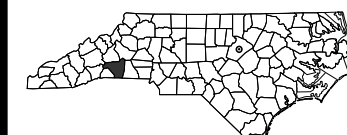

ROADWAY DESIGN UNIT

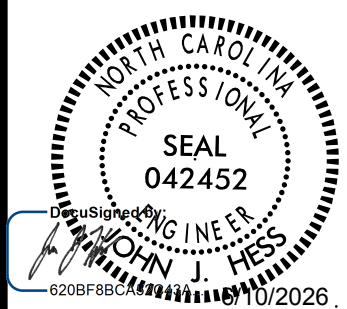ROADWAY DESIGN
ENGINEER

DOCUMENT NOT CONSIDERED FINAL
UNLESS ALL SIGNATURES COMPLETE



**HYDRAULICS
ENGINEER**



DOCUMENT NOT CONSIDERED FINAL

PREPARED BY




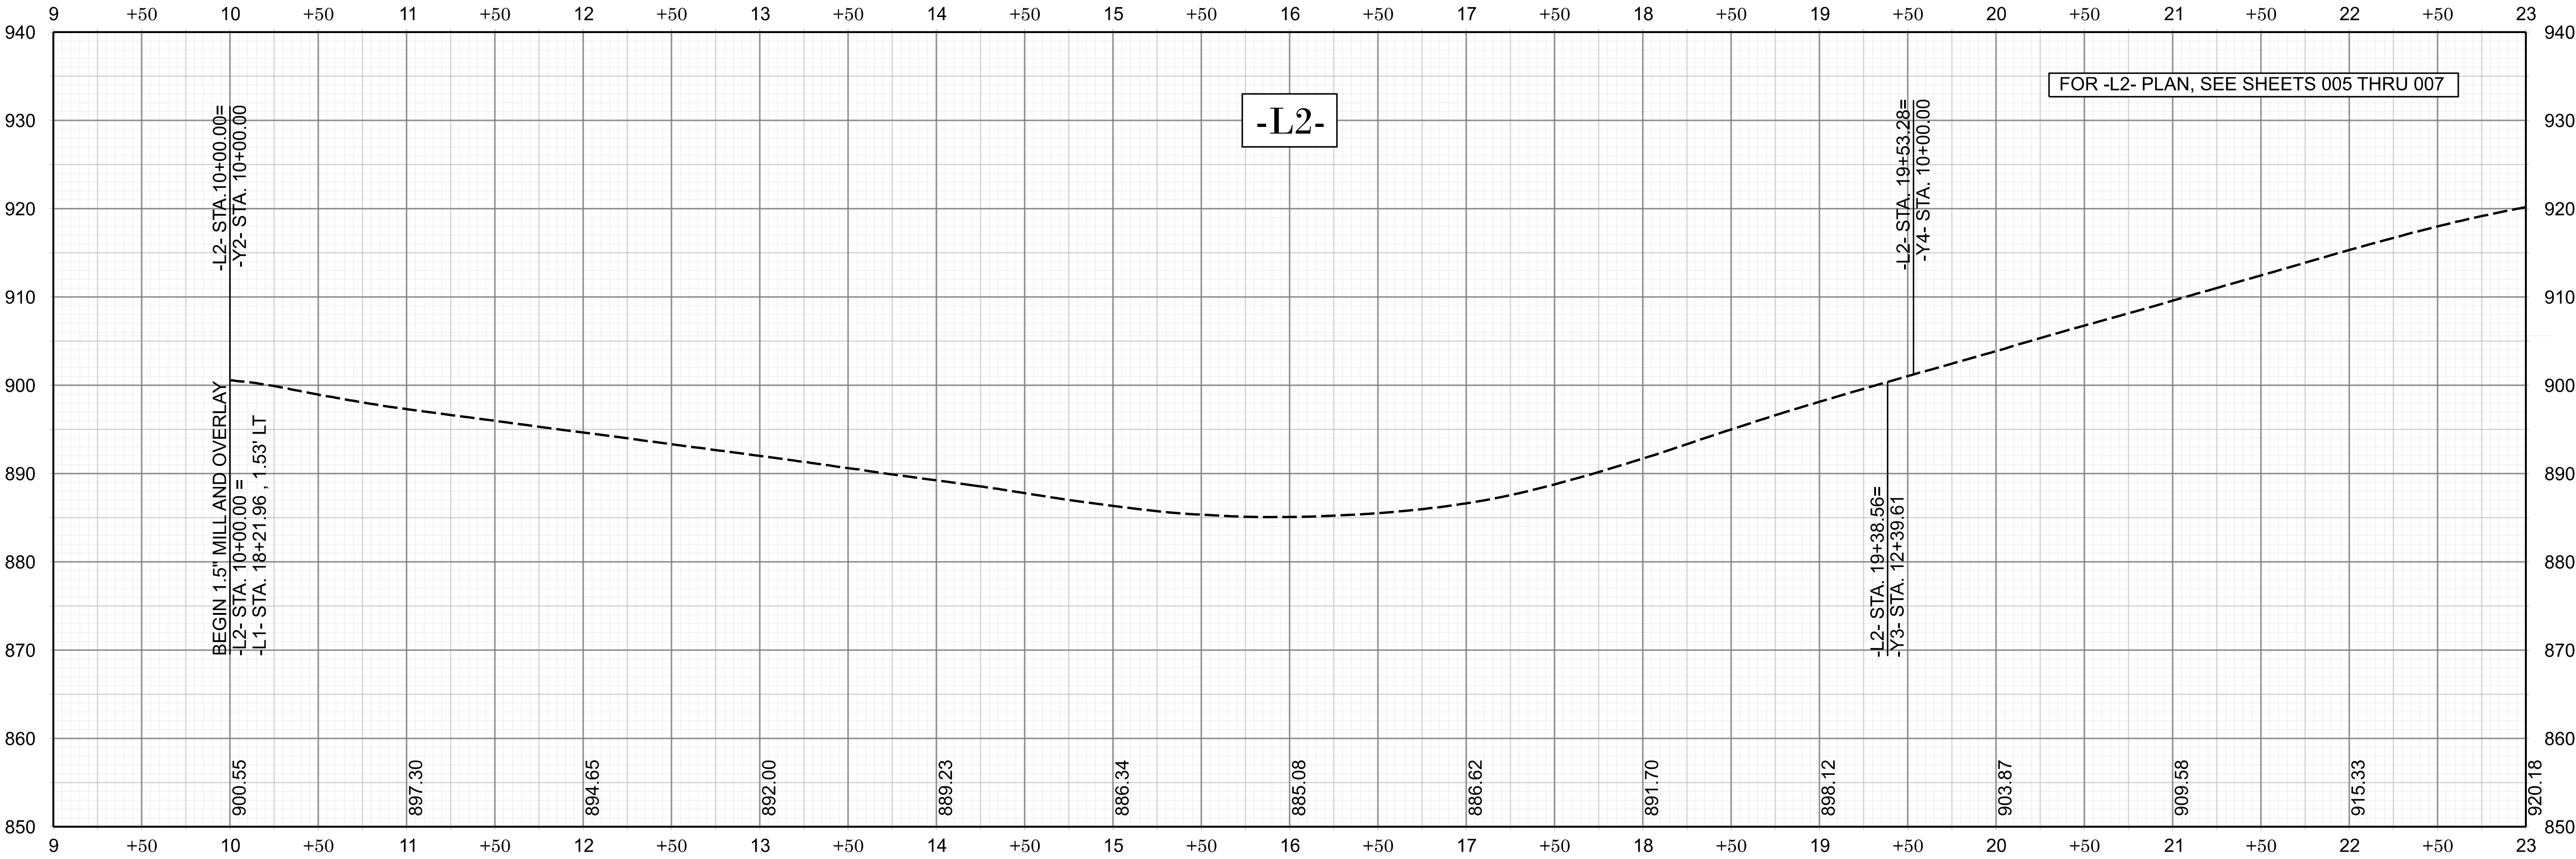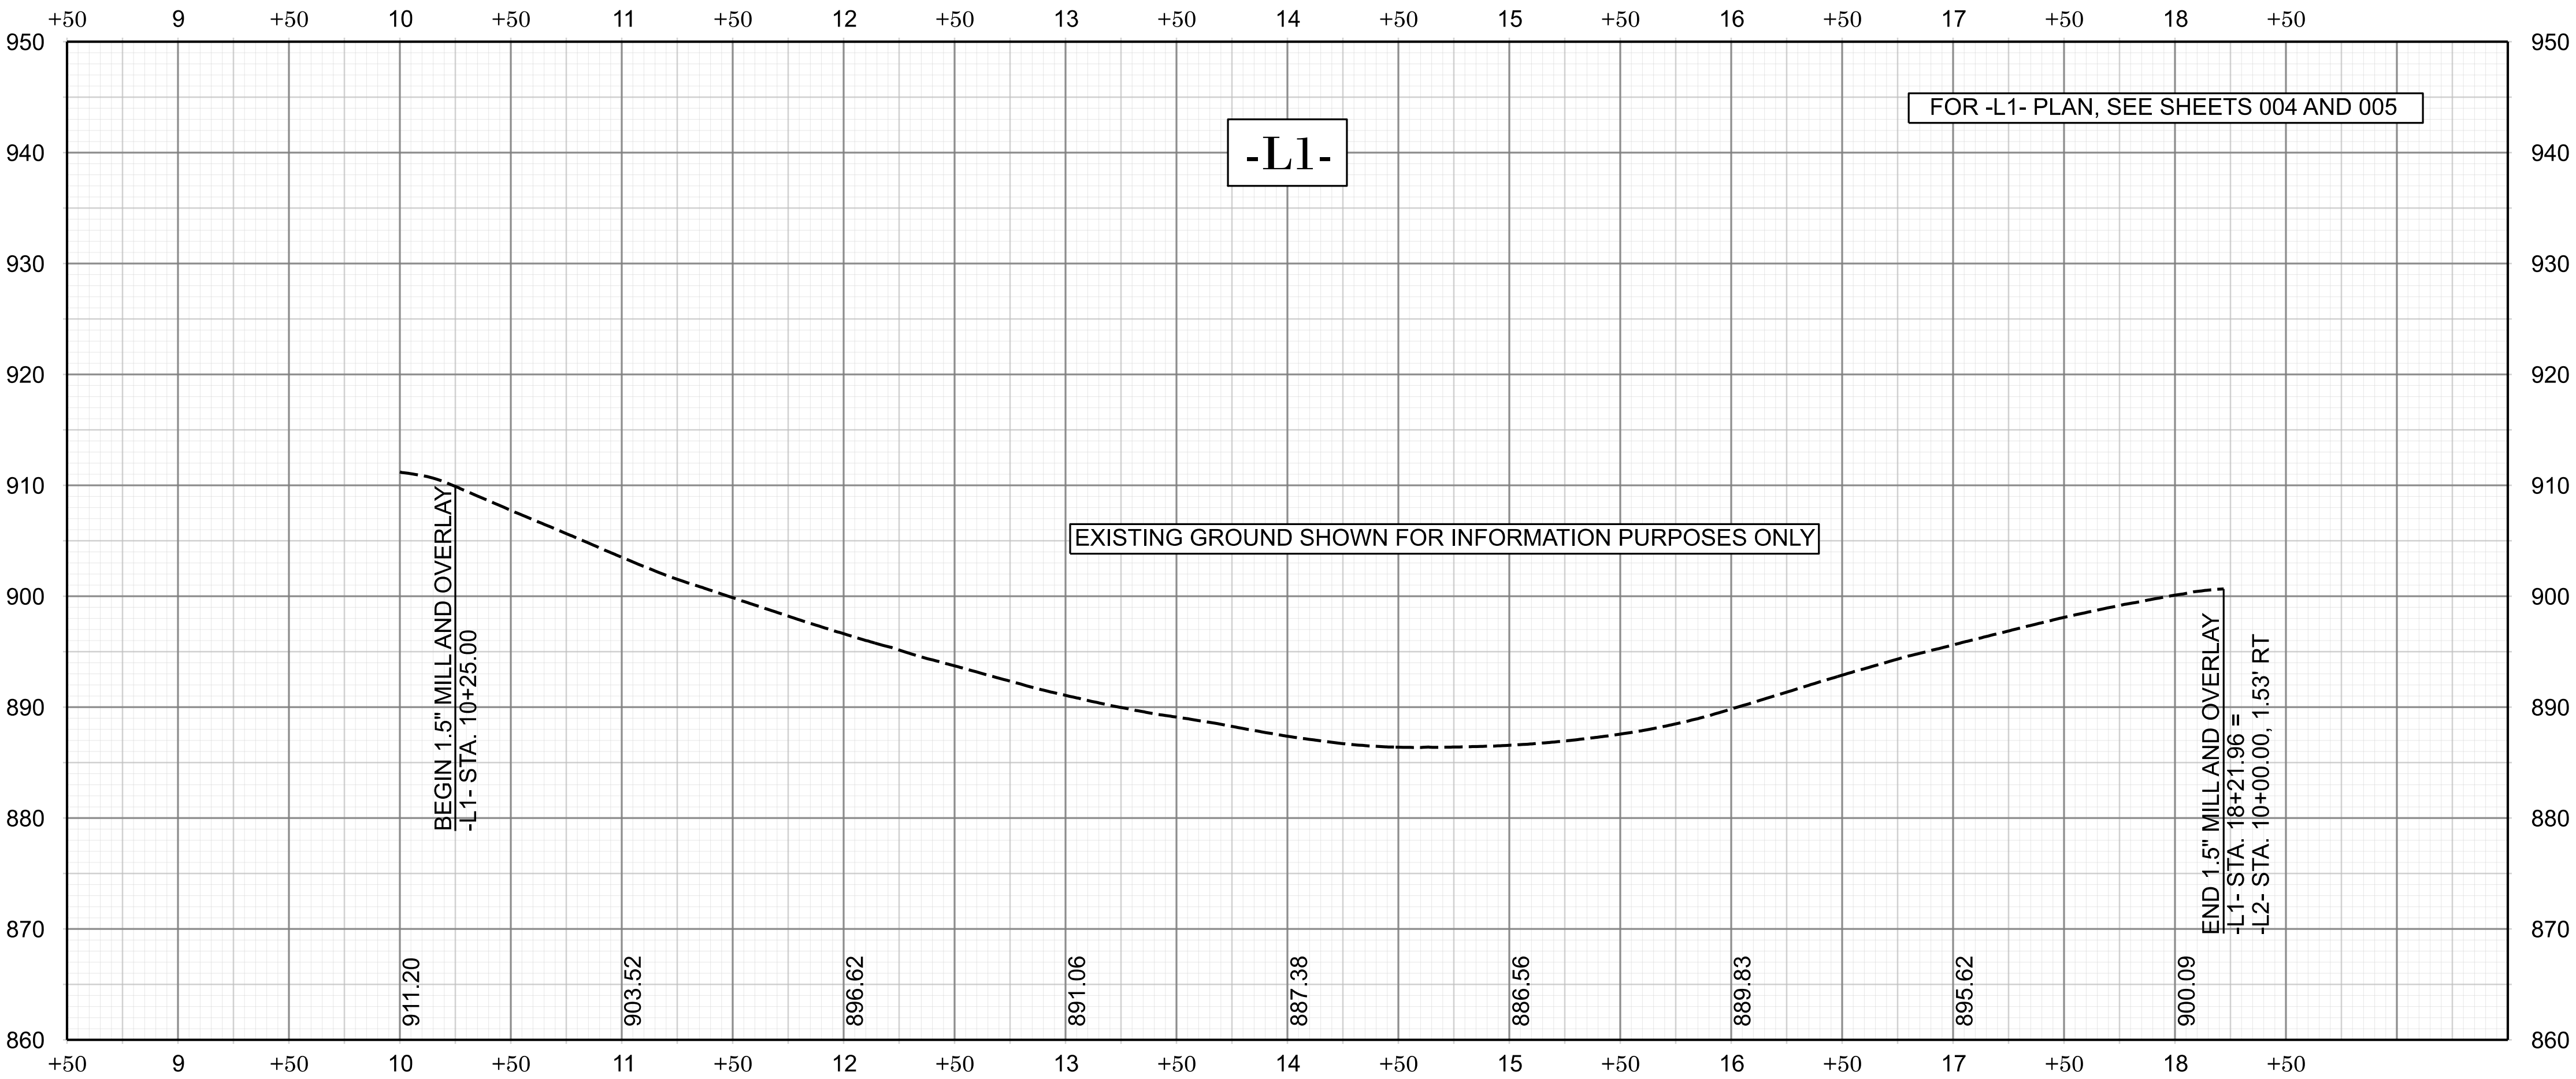

HL-0065


FP 025

NORTH CAROLINA
DEPARTMENT OF TRANSPORTATION
RUTHERFORD COUNTY

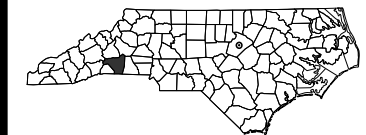


ROADWAY DESIGN UNIT

ROADWAY DESIGN
ENGINEER

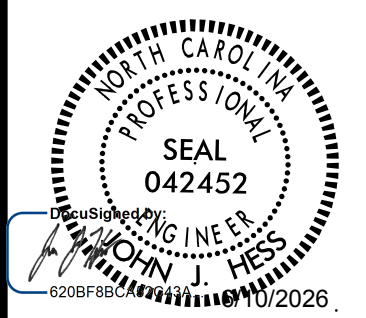

DOCUMENT NOT CONSIDERED FINAL
UNLESS ALL SIGNATURES COMPLETED

HYDRAULICS
ENGINEER

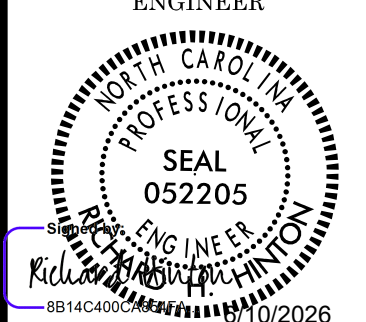


DOCUMENT NOT CONSIDERED FINAL
UNLESS ALL SIGNATURES COMPLETED


PREPARED BY



REVISIONS

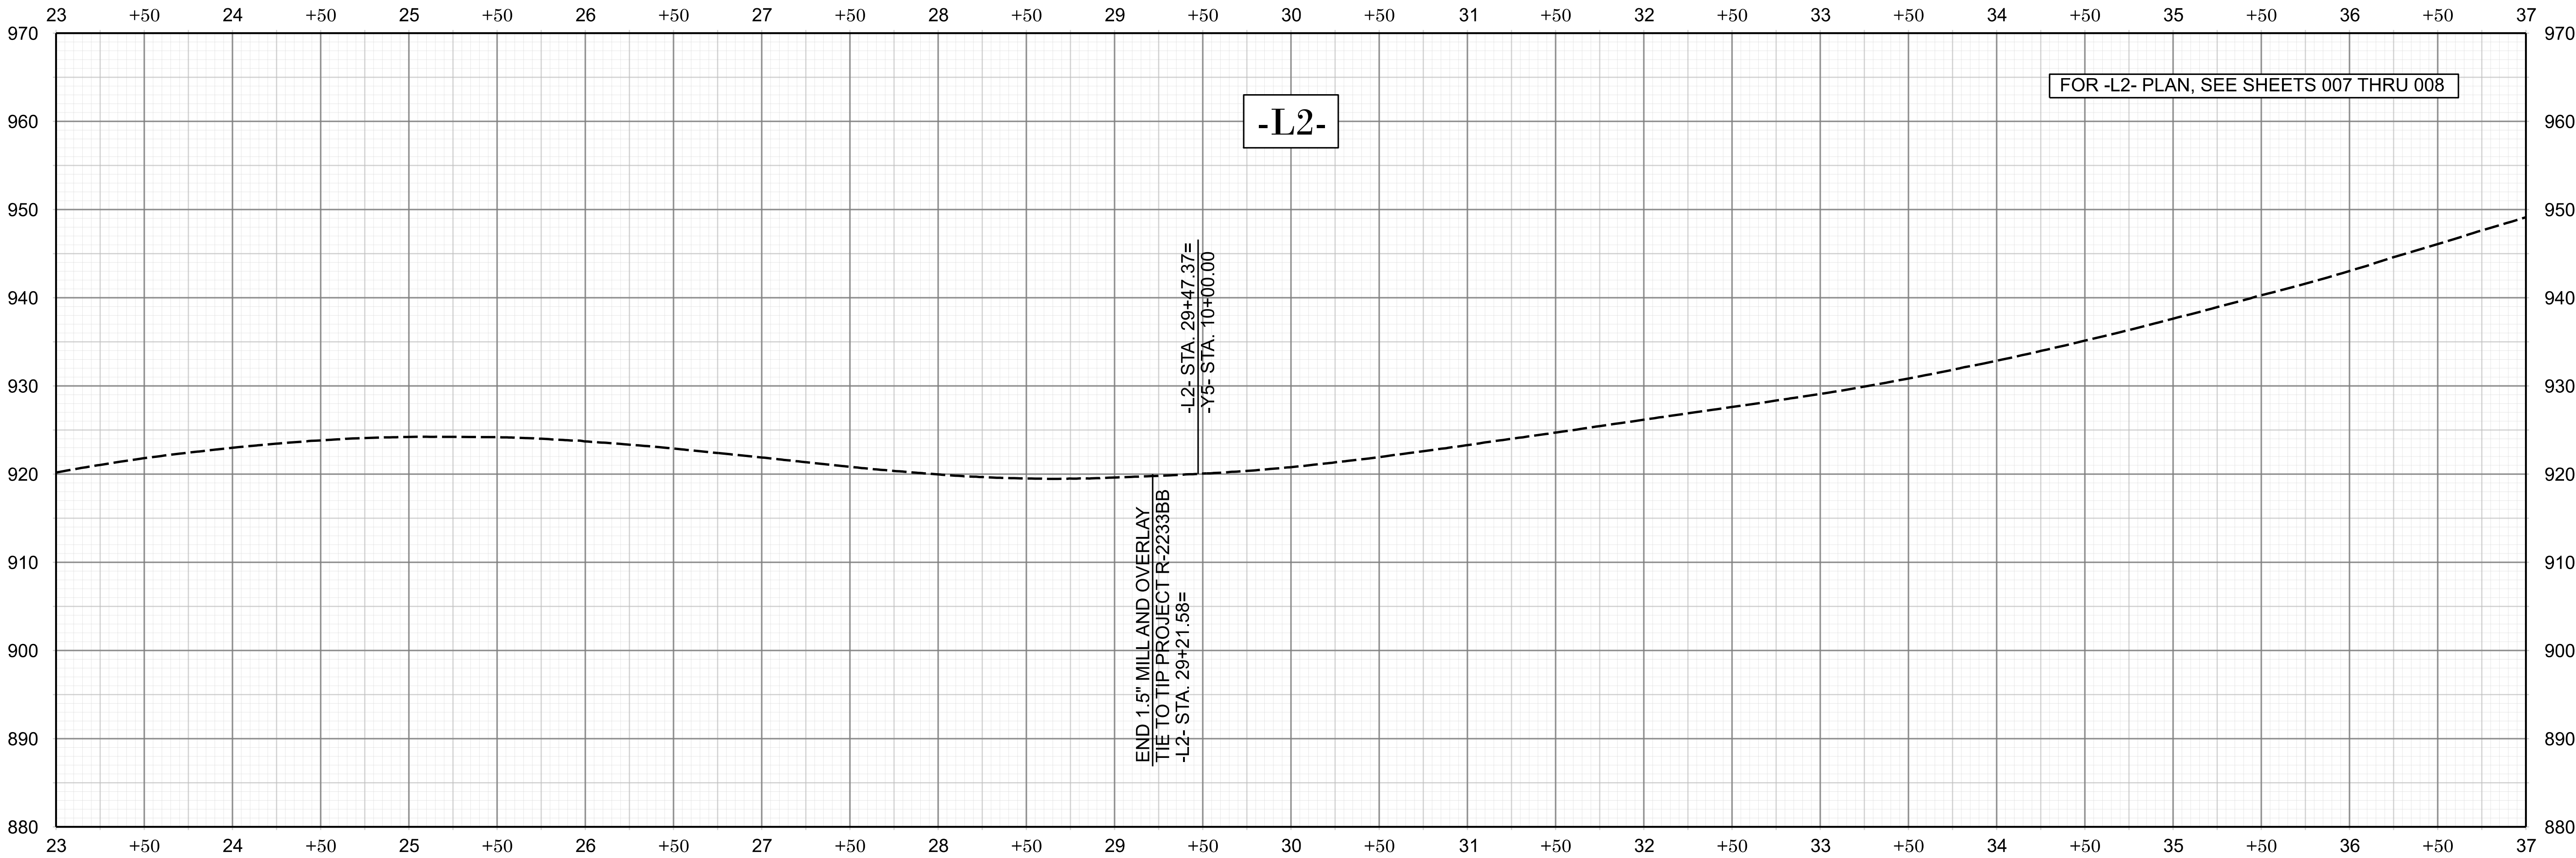

END 1.5" MILL AND OVERLAY
TIE TO TIP PROJECT R-2233BB
-L2- STA. 29+21.58=

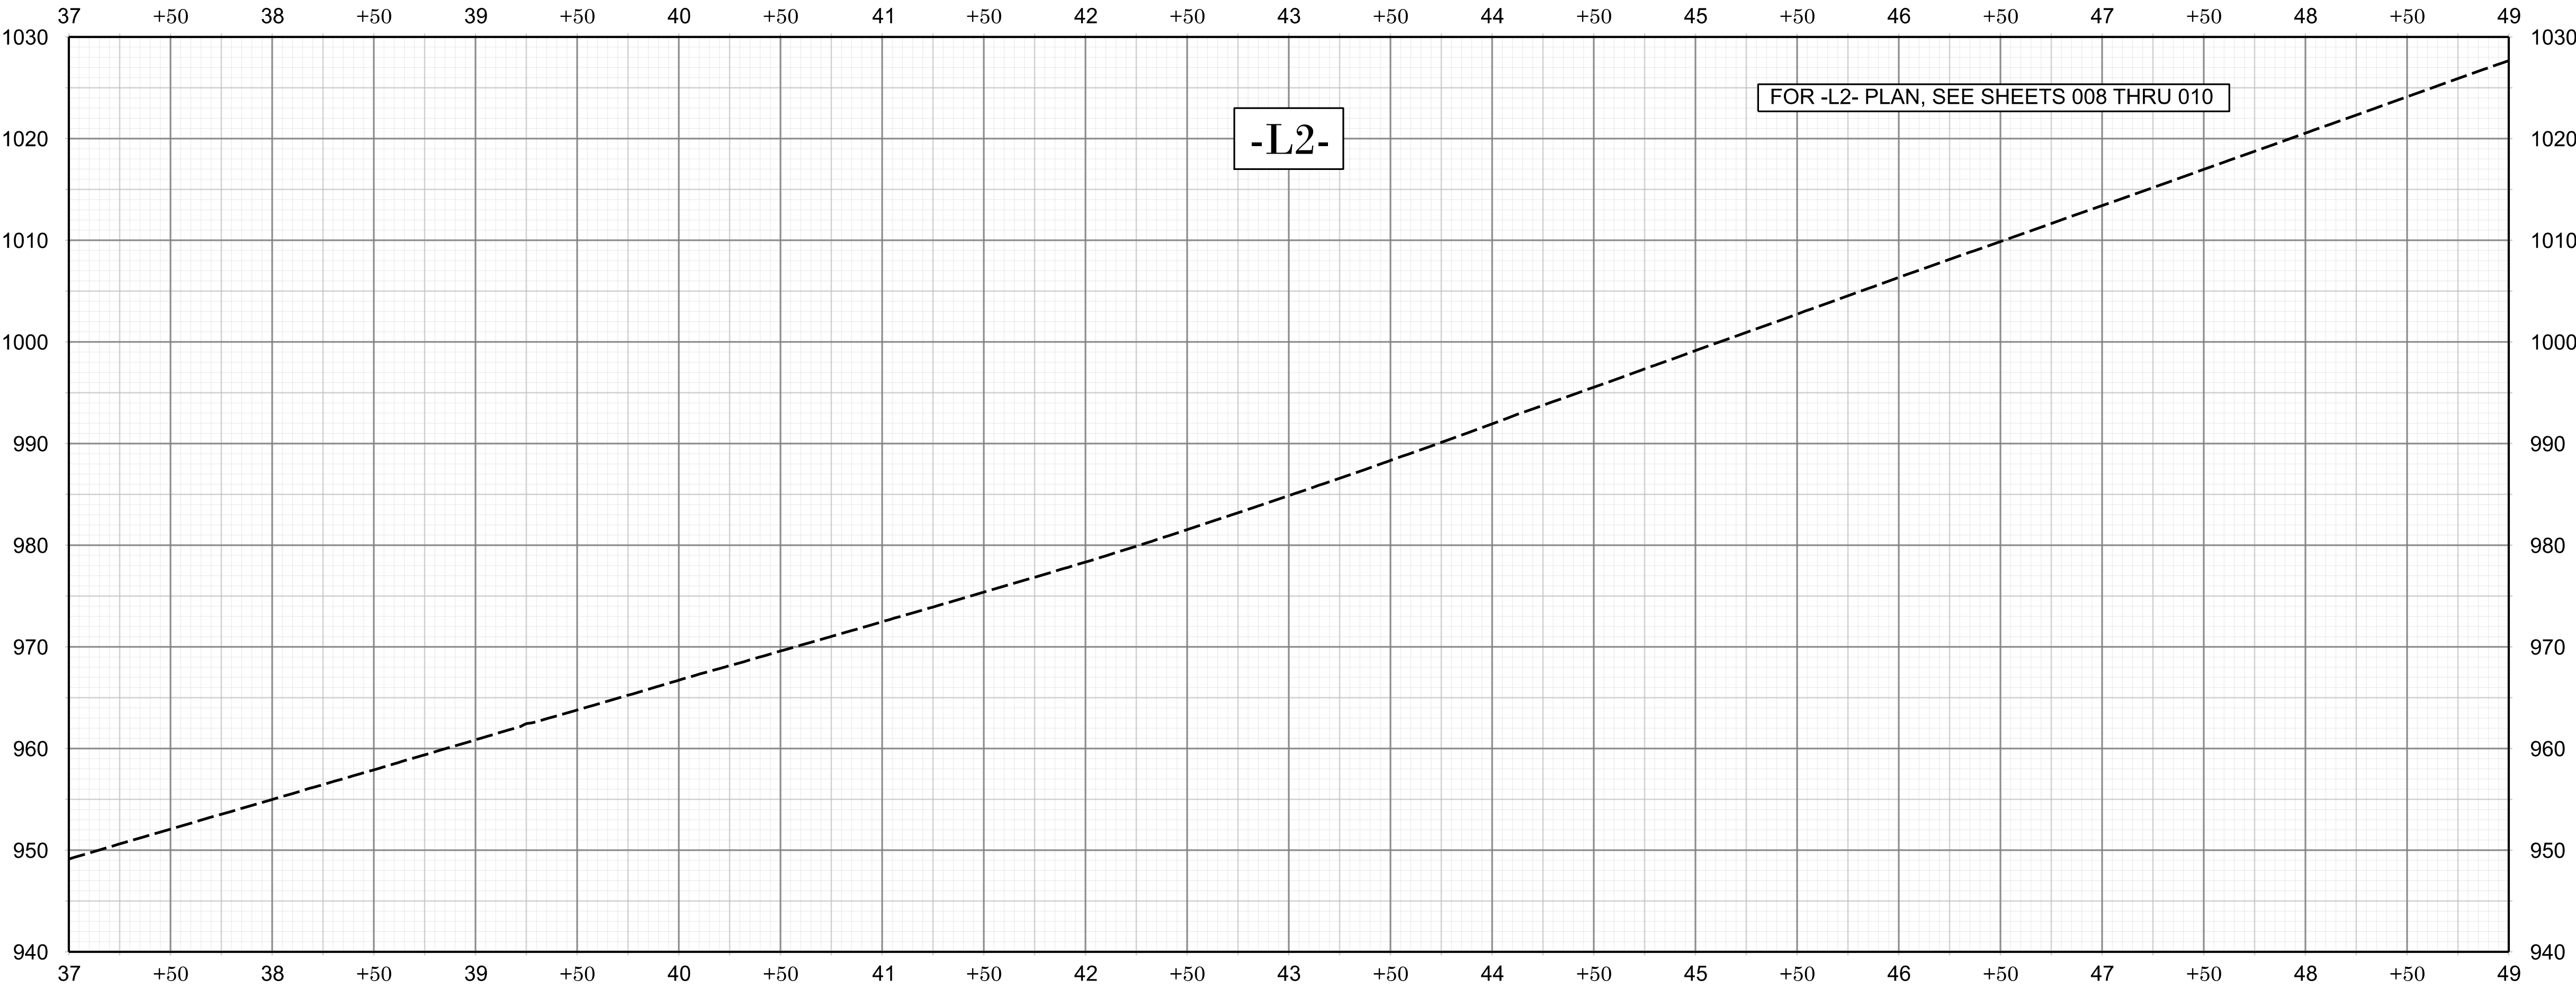

HL-0065

FP026

NORTH CAROLINA
DEPARTMENT OF TRANSPORTATION
RUTHERFORD COUNTY

ROADWAY DESIGN UNIT
ROADWAY DESIGN
ENGINEER

DOCUMENT NOT CONSIDERED FINAL
UNLESS ALL SIGNATURES COMPLETED



HYDRAULICS
ENGINEER

DOCUMENT NOT CONSIDERED FINAL
UNLESS ALL SIGNATURES COMPLETED

PREPARED BY

HNTB
1000 BROADWAY, SUITE 2000
NEW YORK, NY 10004
TEL: 212 512 2000
WWW.HNTB.COM

REVISIONS

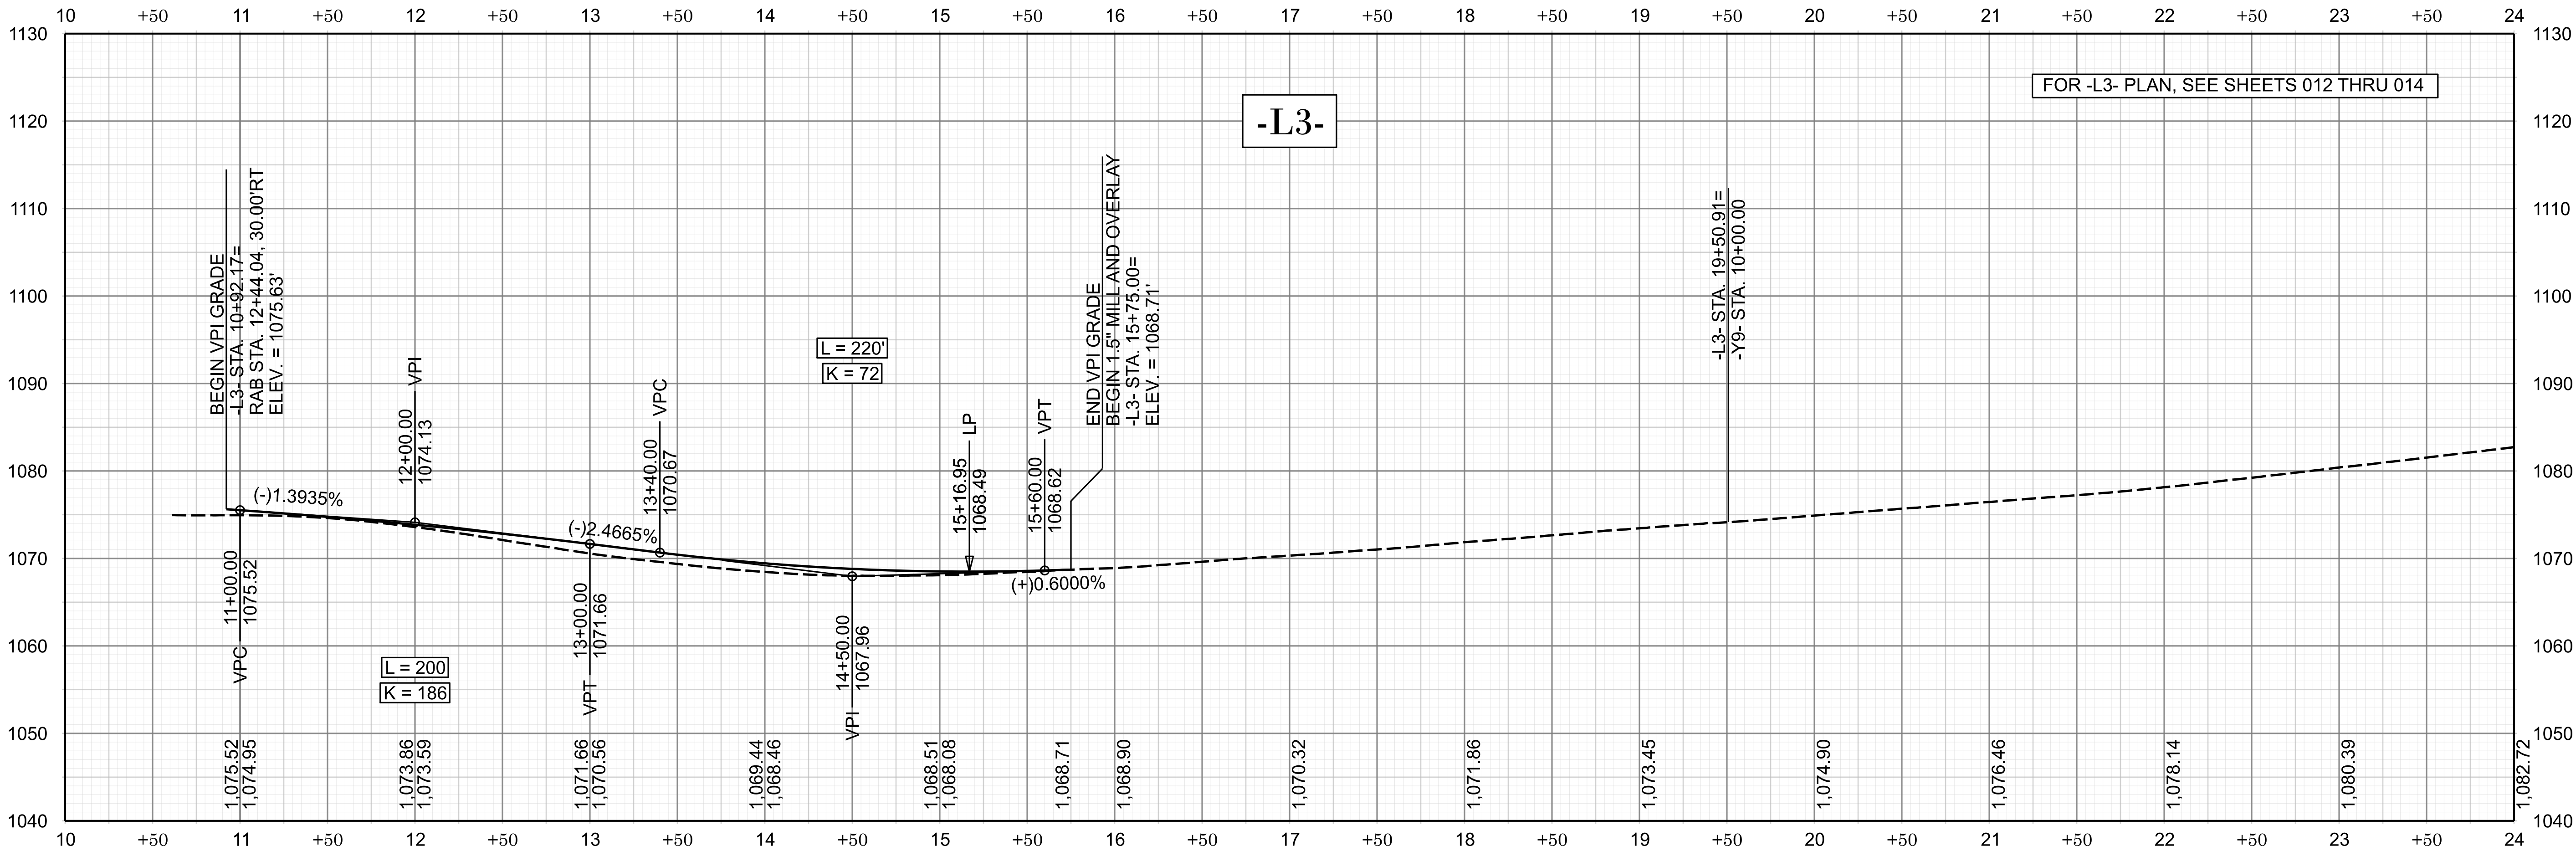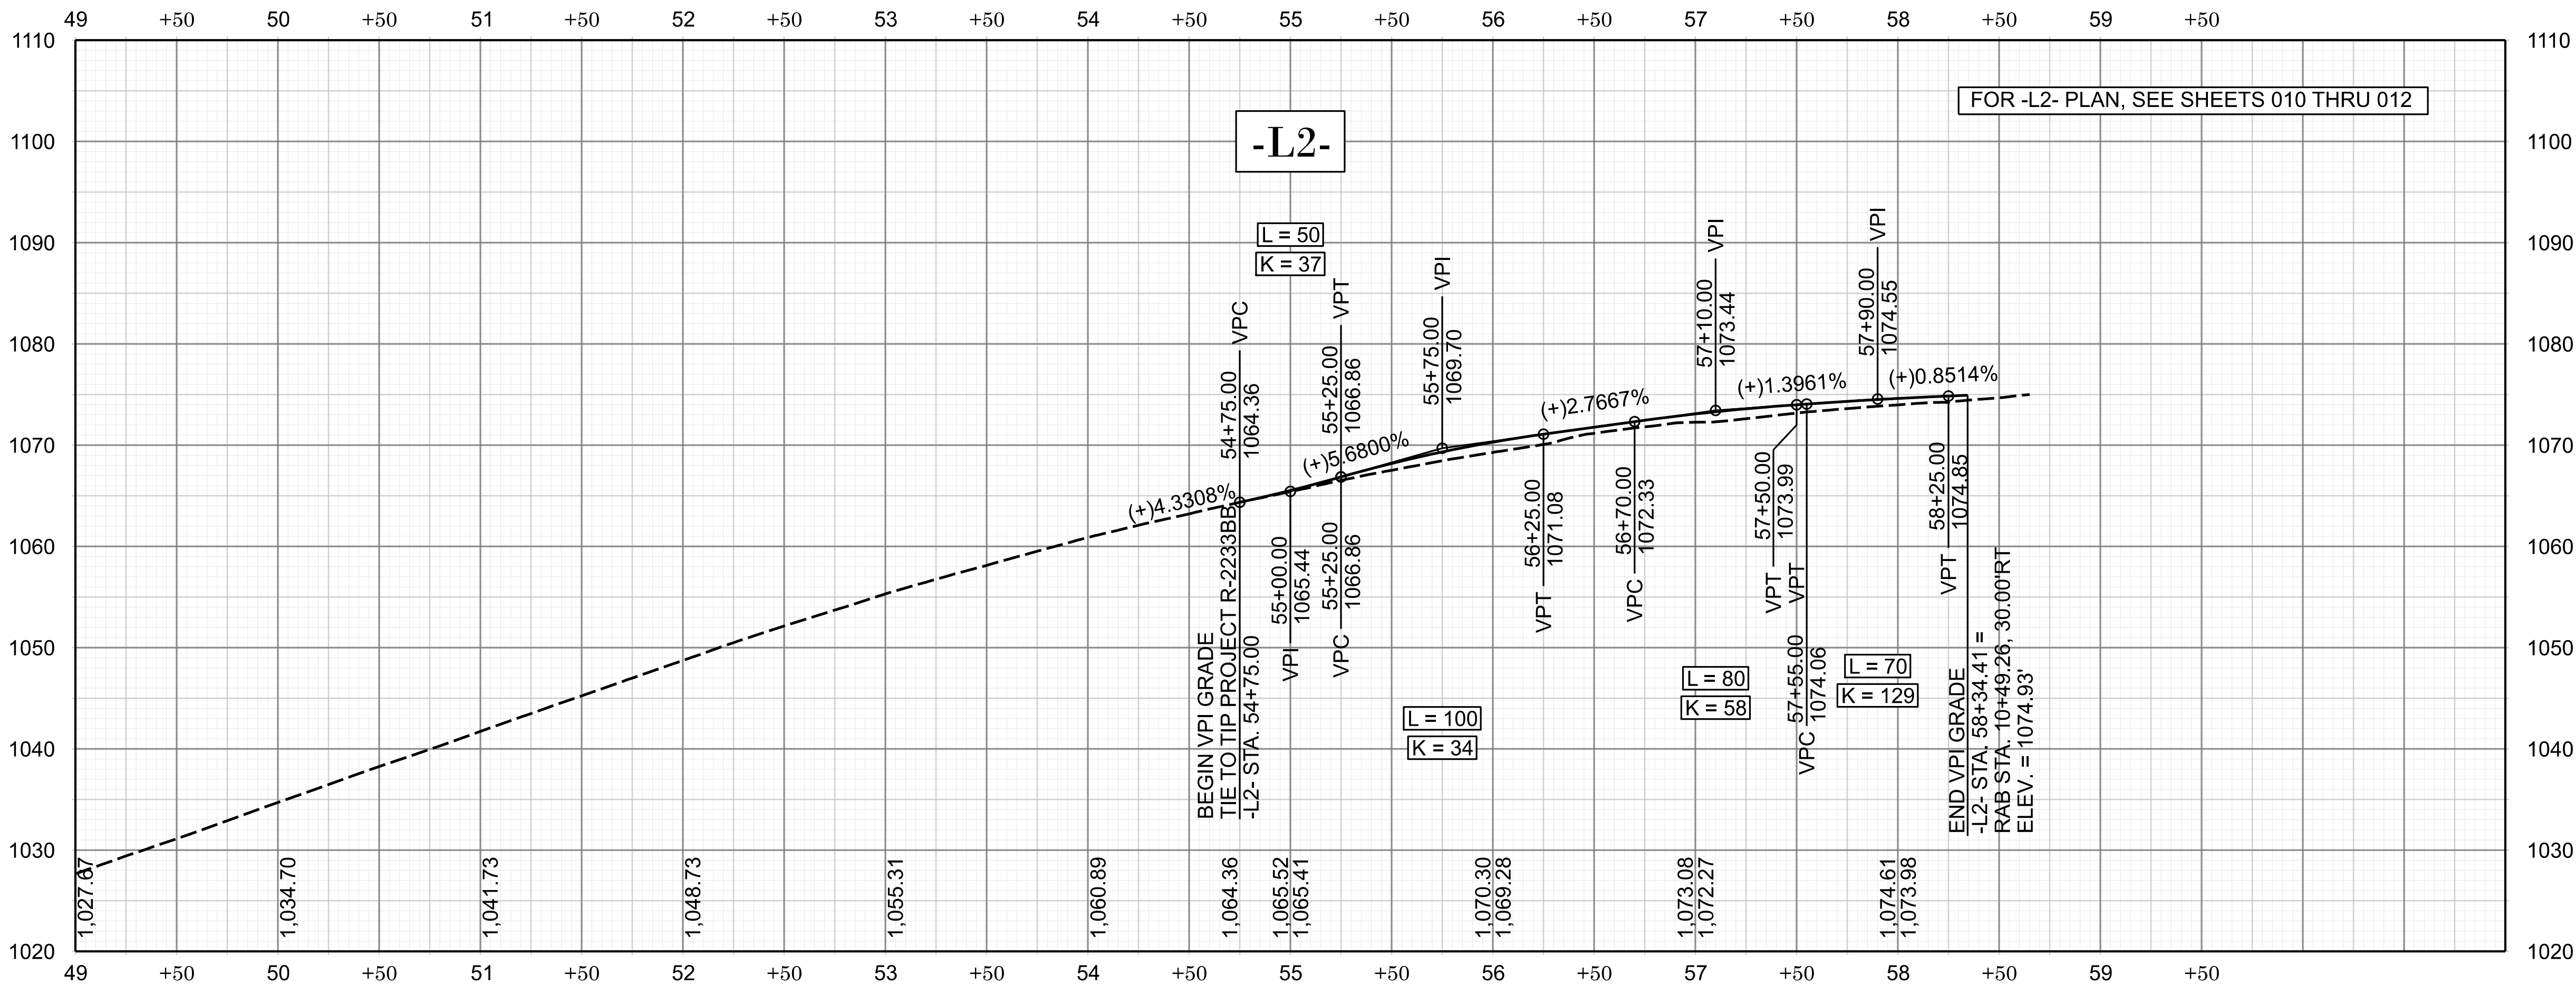

HL-0065

FPQ27

NORTH CAROLINA
DEPARTMENT OF TRANSPORTATION
RUTHERFORD COUNTY

ROADWAY DESIGN UNIT
ROADWAY DESIGN
ENGINEER



DOCUMENT NOT CONSIDERED FINAL
UNLESS ALL SIGNATURES COMPLETED

HYDRAULICS
ENGINEER

DOCUMENT NOT CONSIDERED FINAL
UNLESS ALL SIGNATURES COMPLETED

PREPARED BY

REVISIONS

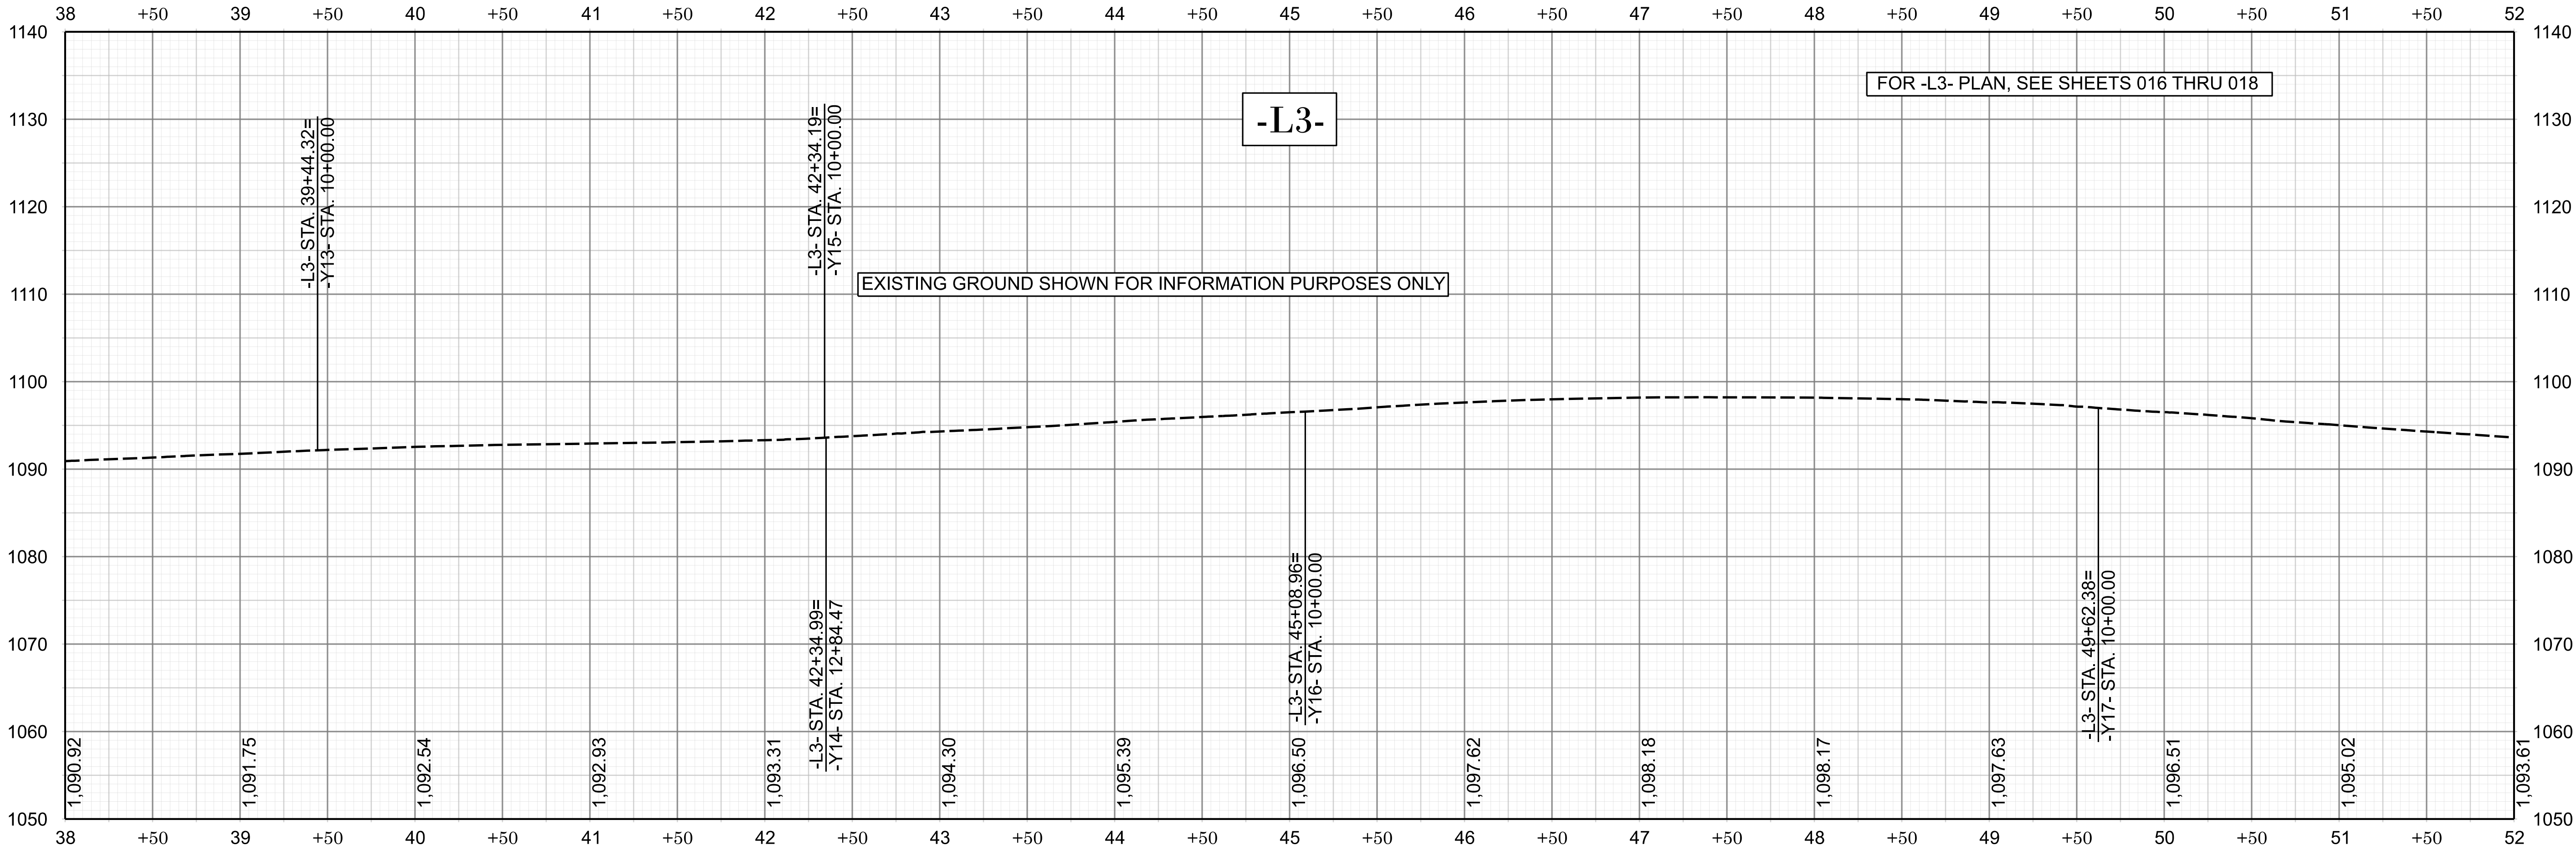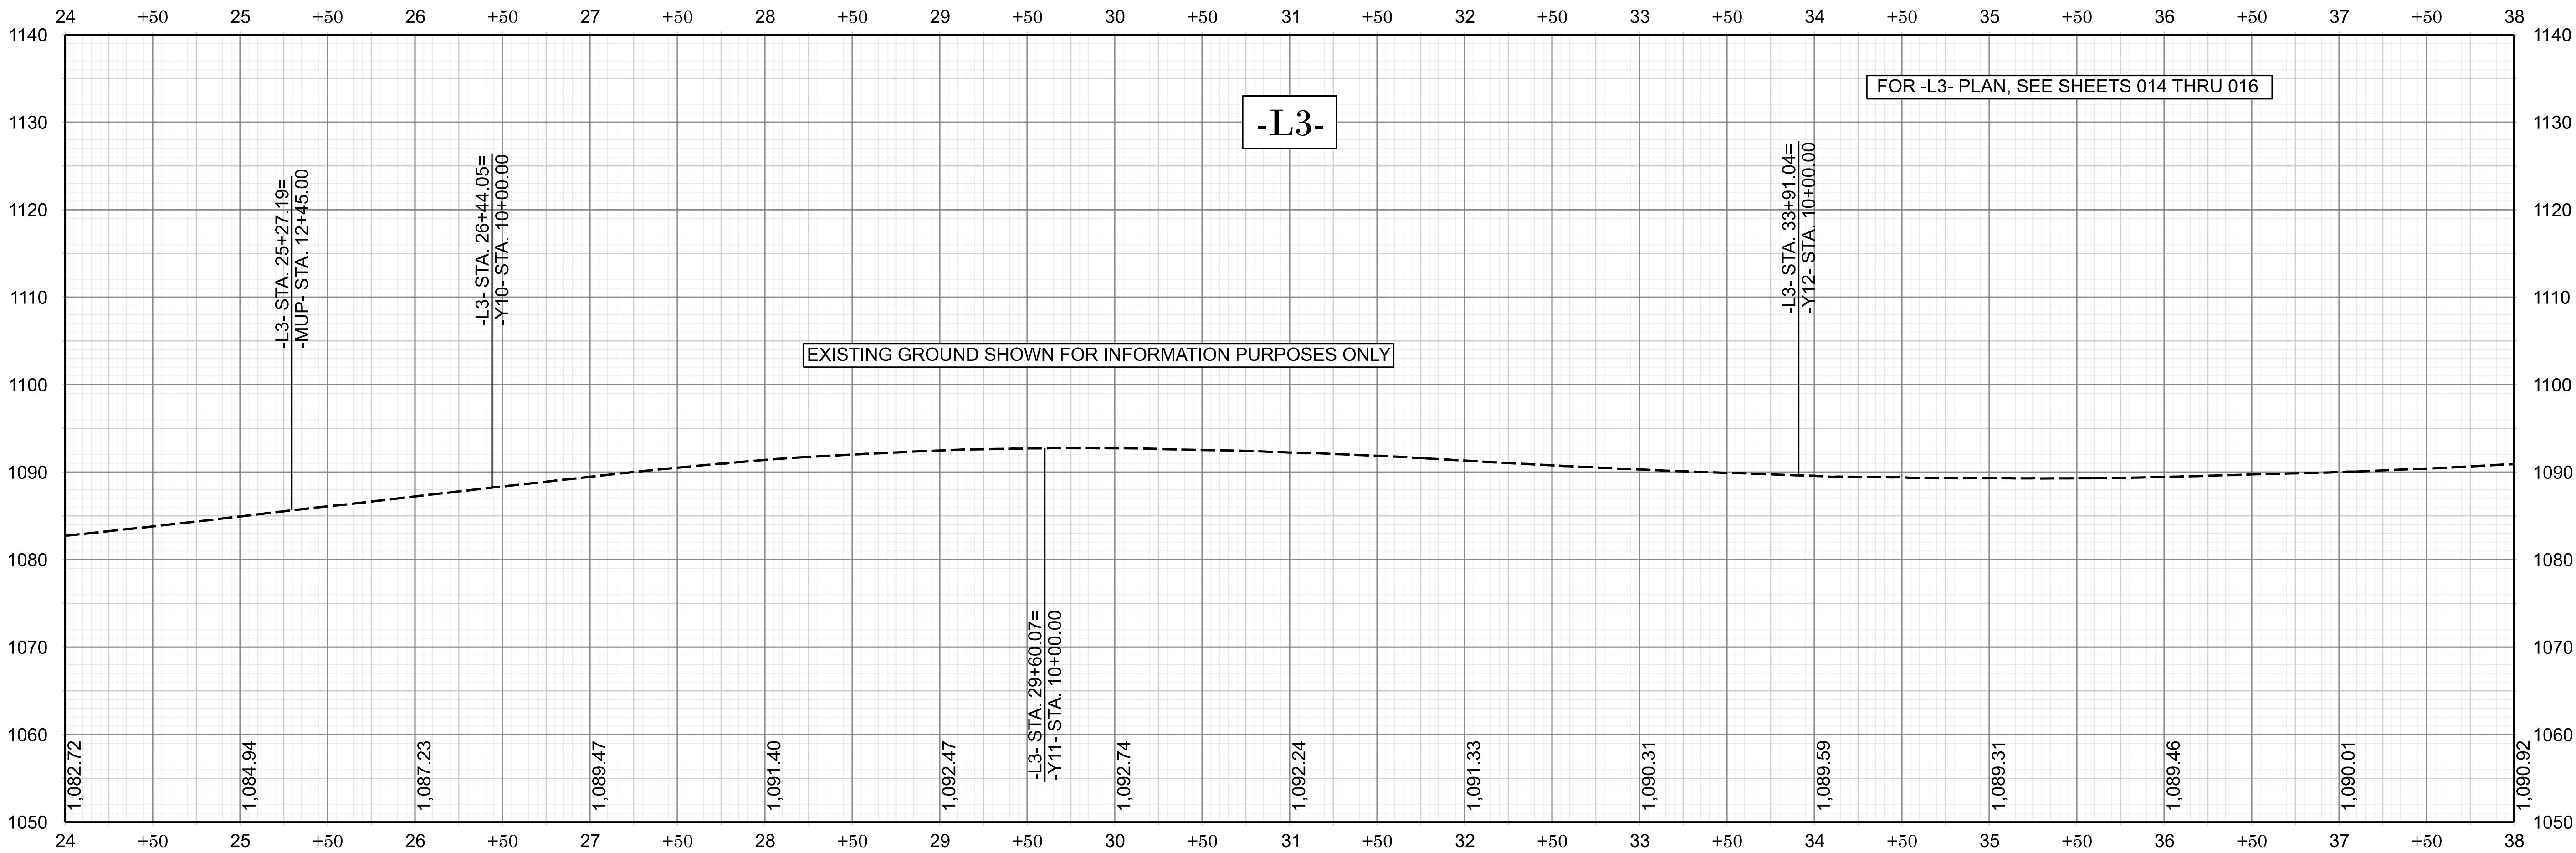

HL-0065

FP028

NORTH CAROLINA
DEPARTMENT OF TRANSPORTATION
RUTHERFORD COUNTY

ROADWAY DESIGN UNIT
ROADWAY DESIGN
ENGINEER

DOCUMENT NOT CONSIDERED FINAL
UNLESS ALL SIGNATURES COMPLETED



HYDRAULICS
ENGINEER

DOCUMENT NOT CONSIDERED FINAL
UNLESS ALL SIGNATURES COMPLETED

PREPARED BY

HNTB
HYDRAULIC DESIGN GROUP, LLC
1000 SOUTH MAIN STREET, SUITE 200
RUTHERFORD, NEW JERSEY 07070
TEL: 908.382.1000 FAX: 908.382.1001
WWW.HNTB.COM

REVISIONS

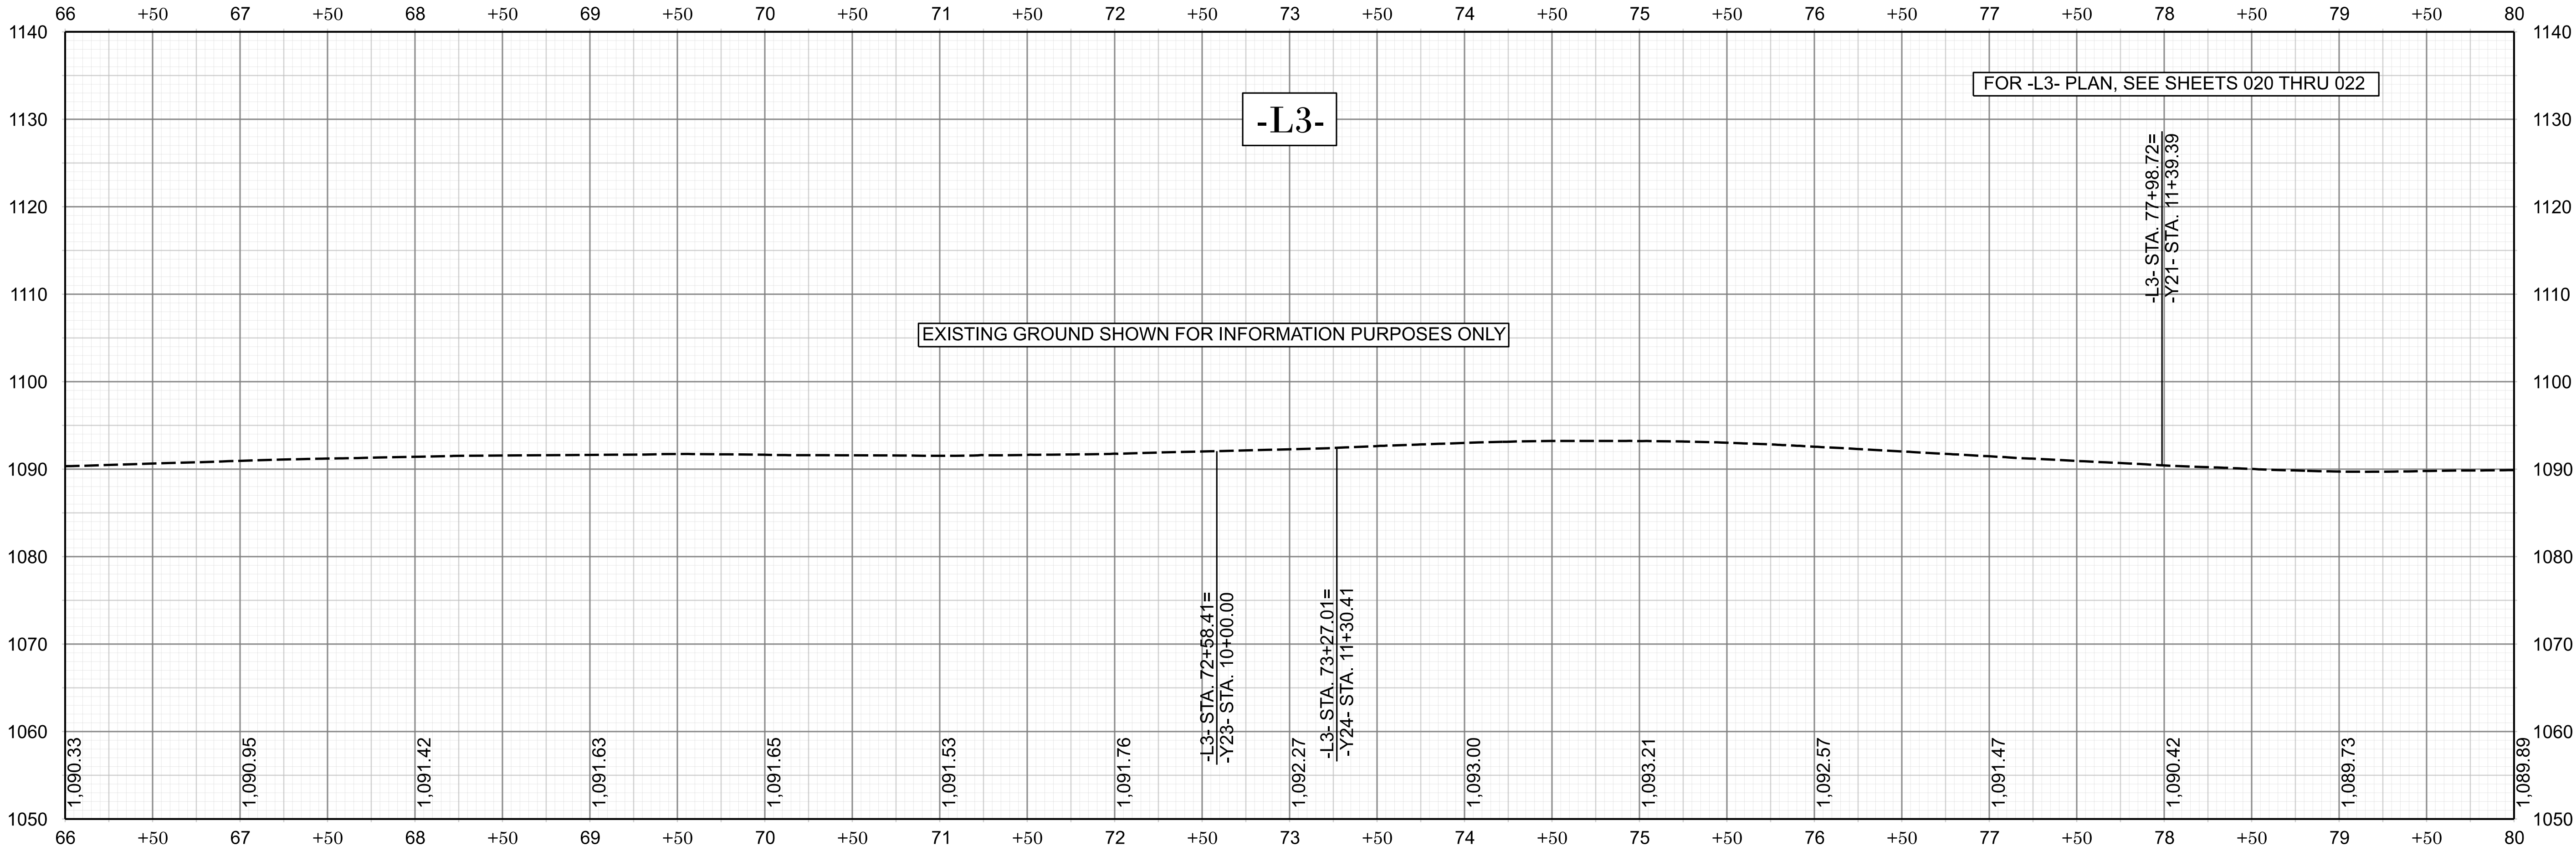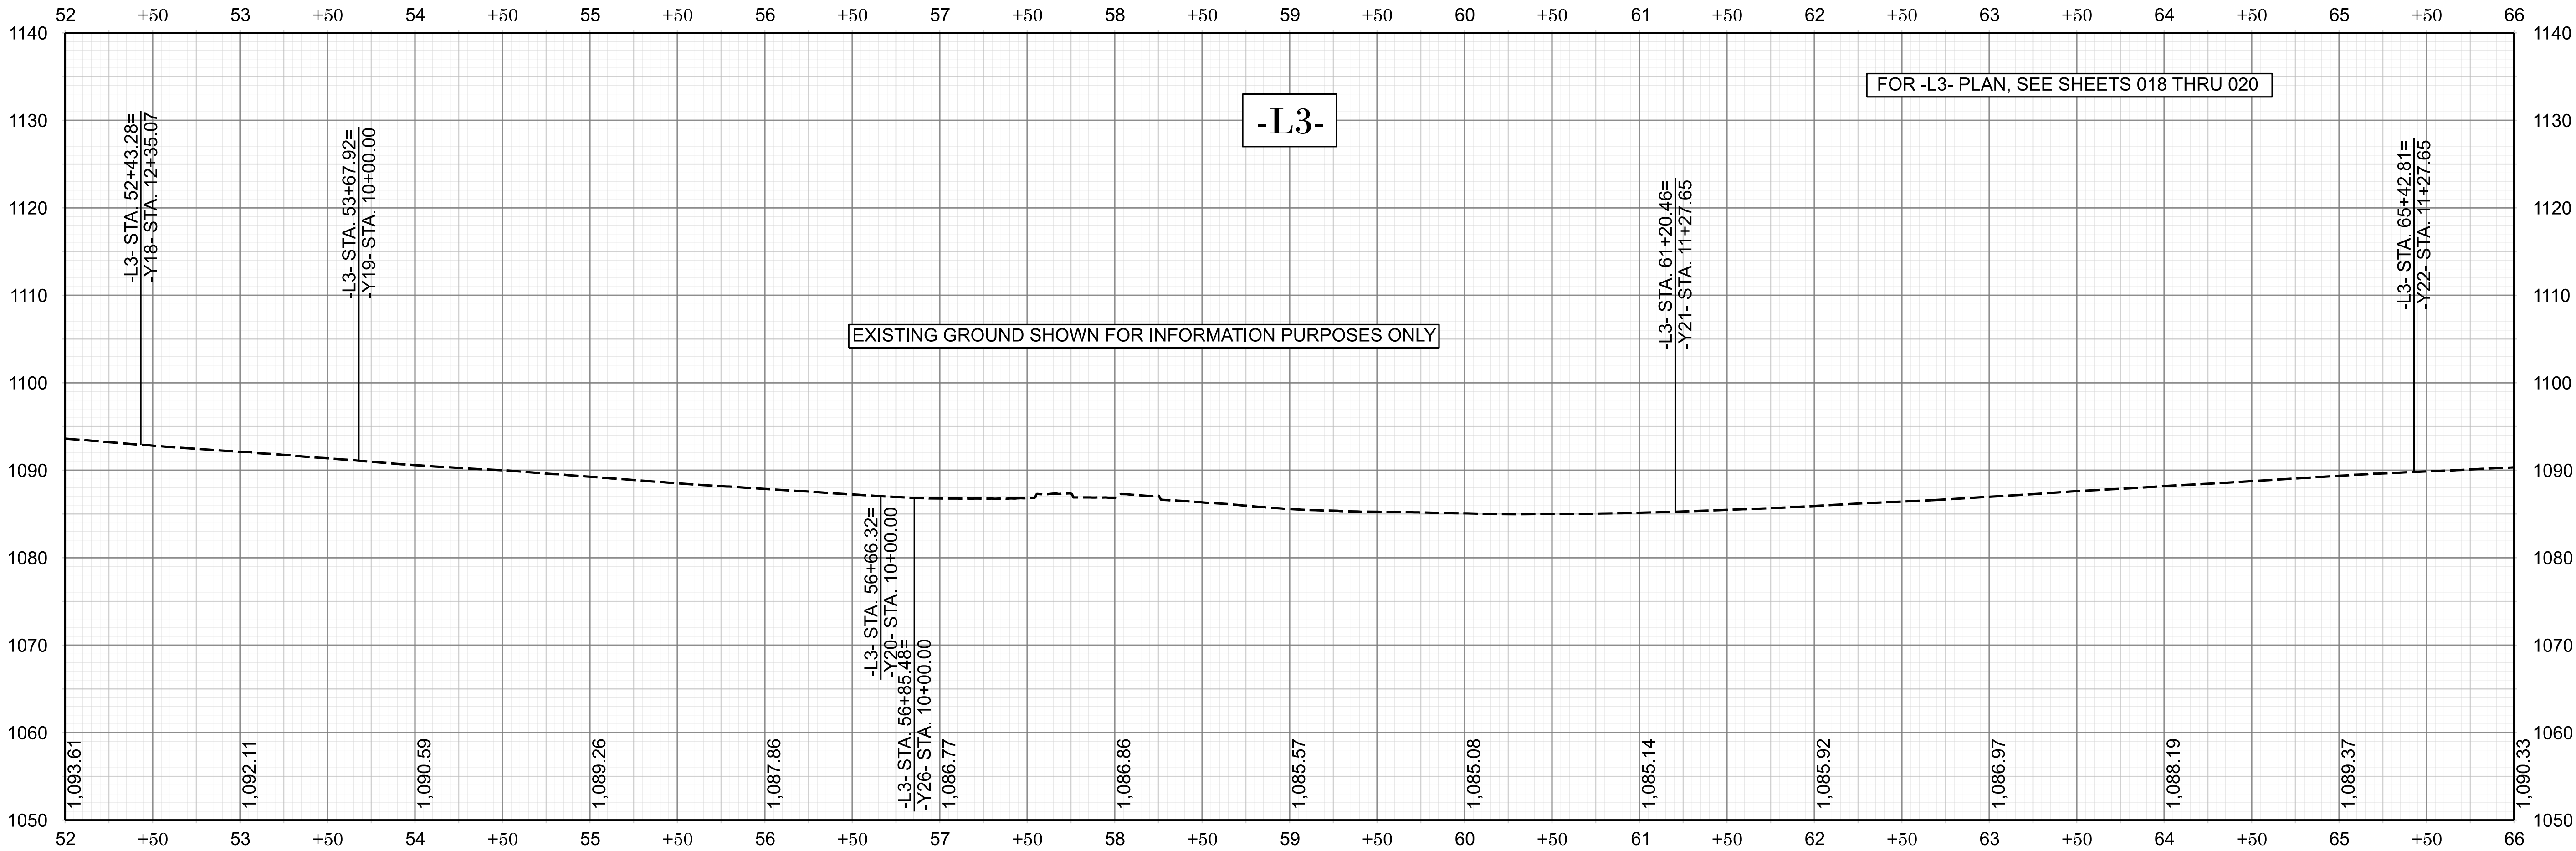

HL-0065

FP029

NORTH CAROLINA
DEPARTMENT OF TRANSPORTATION
RUTHERFORD COUNTY

ROADWAY DESIGN UNIT
ROADWAY DESIGN
ENGINEER




DOCUMENT NOT CONSIDERED FINAL
UNLESS ALL SIGNATURES COMPLETED

HYDRAULICS
ENGINEER

DOCUMENT NOT CONSIDERED FINAL
UNLESS ALL SIGNATURES COMPLETED

PREPARED BY

REVISIONS

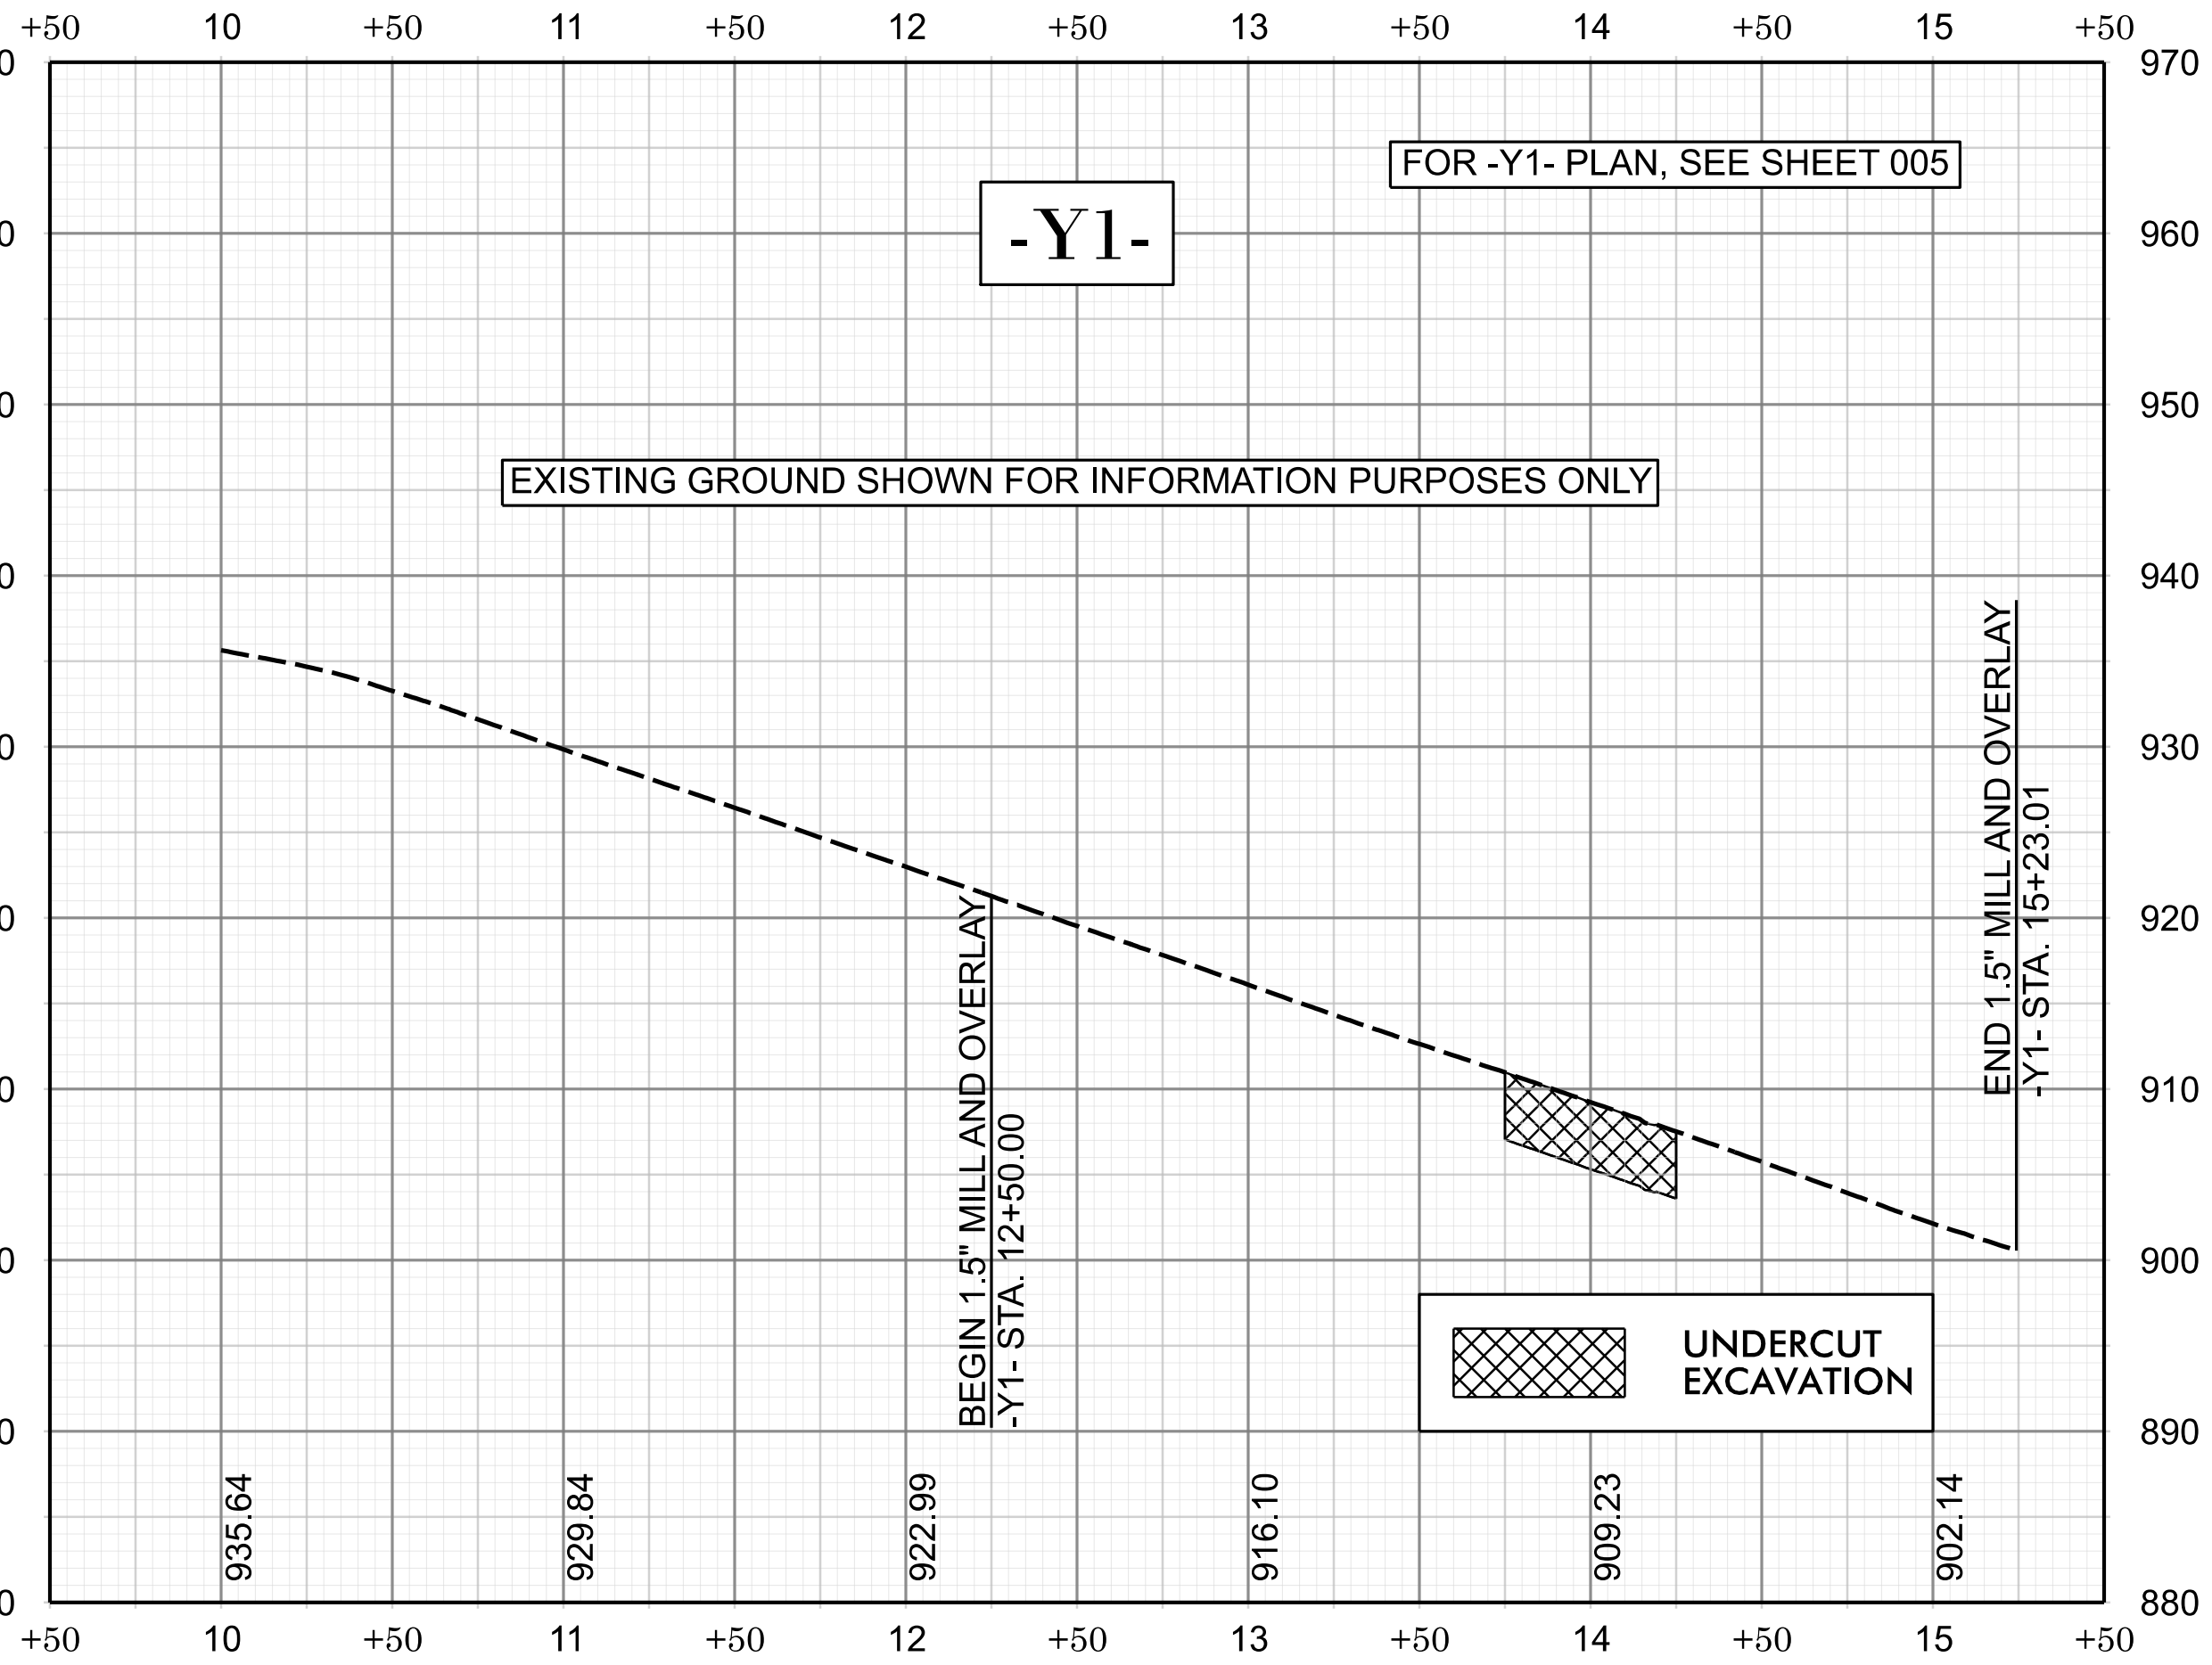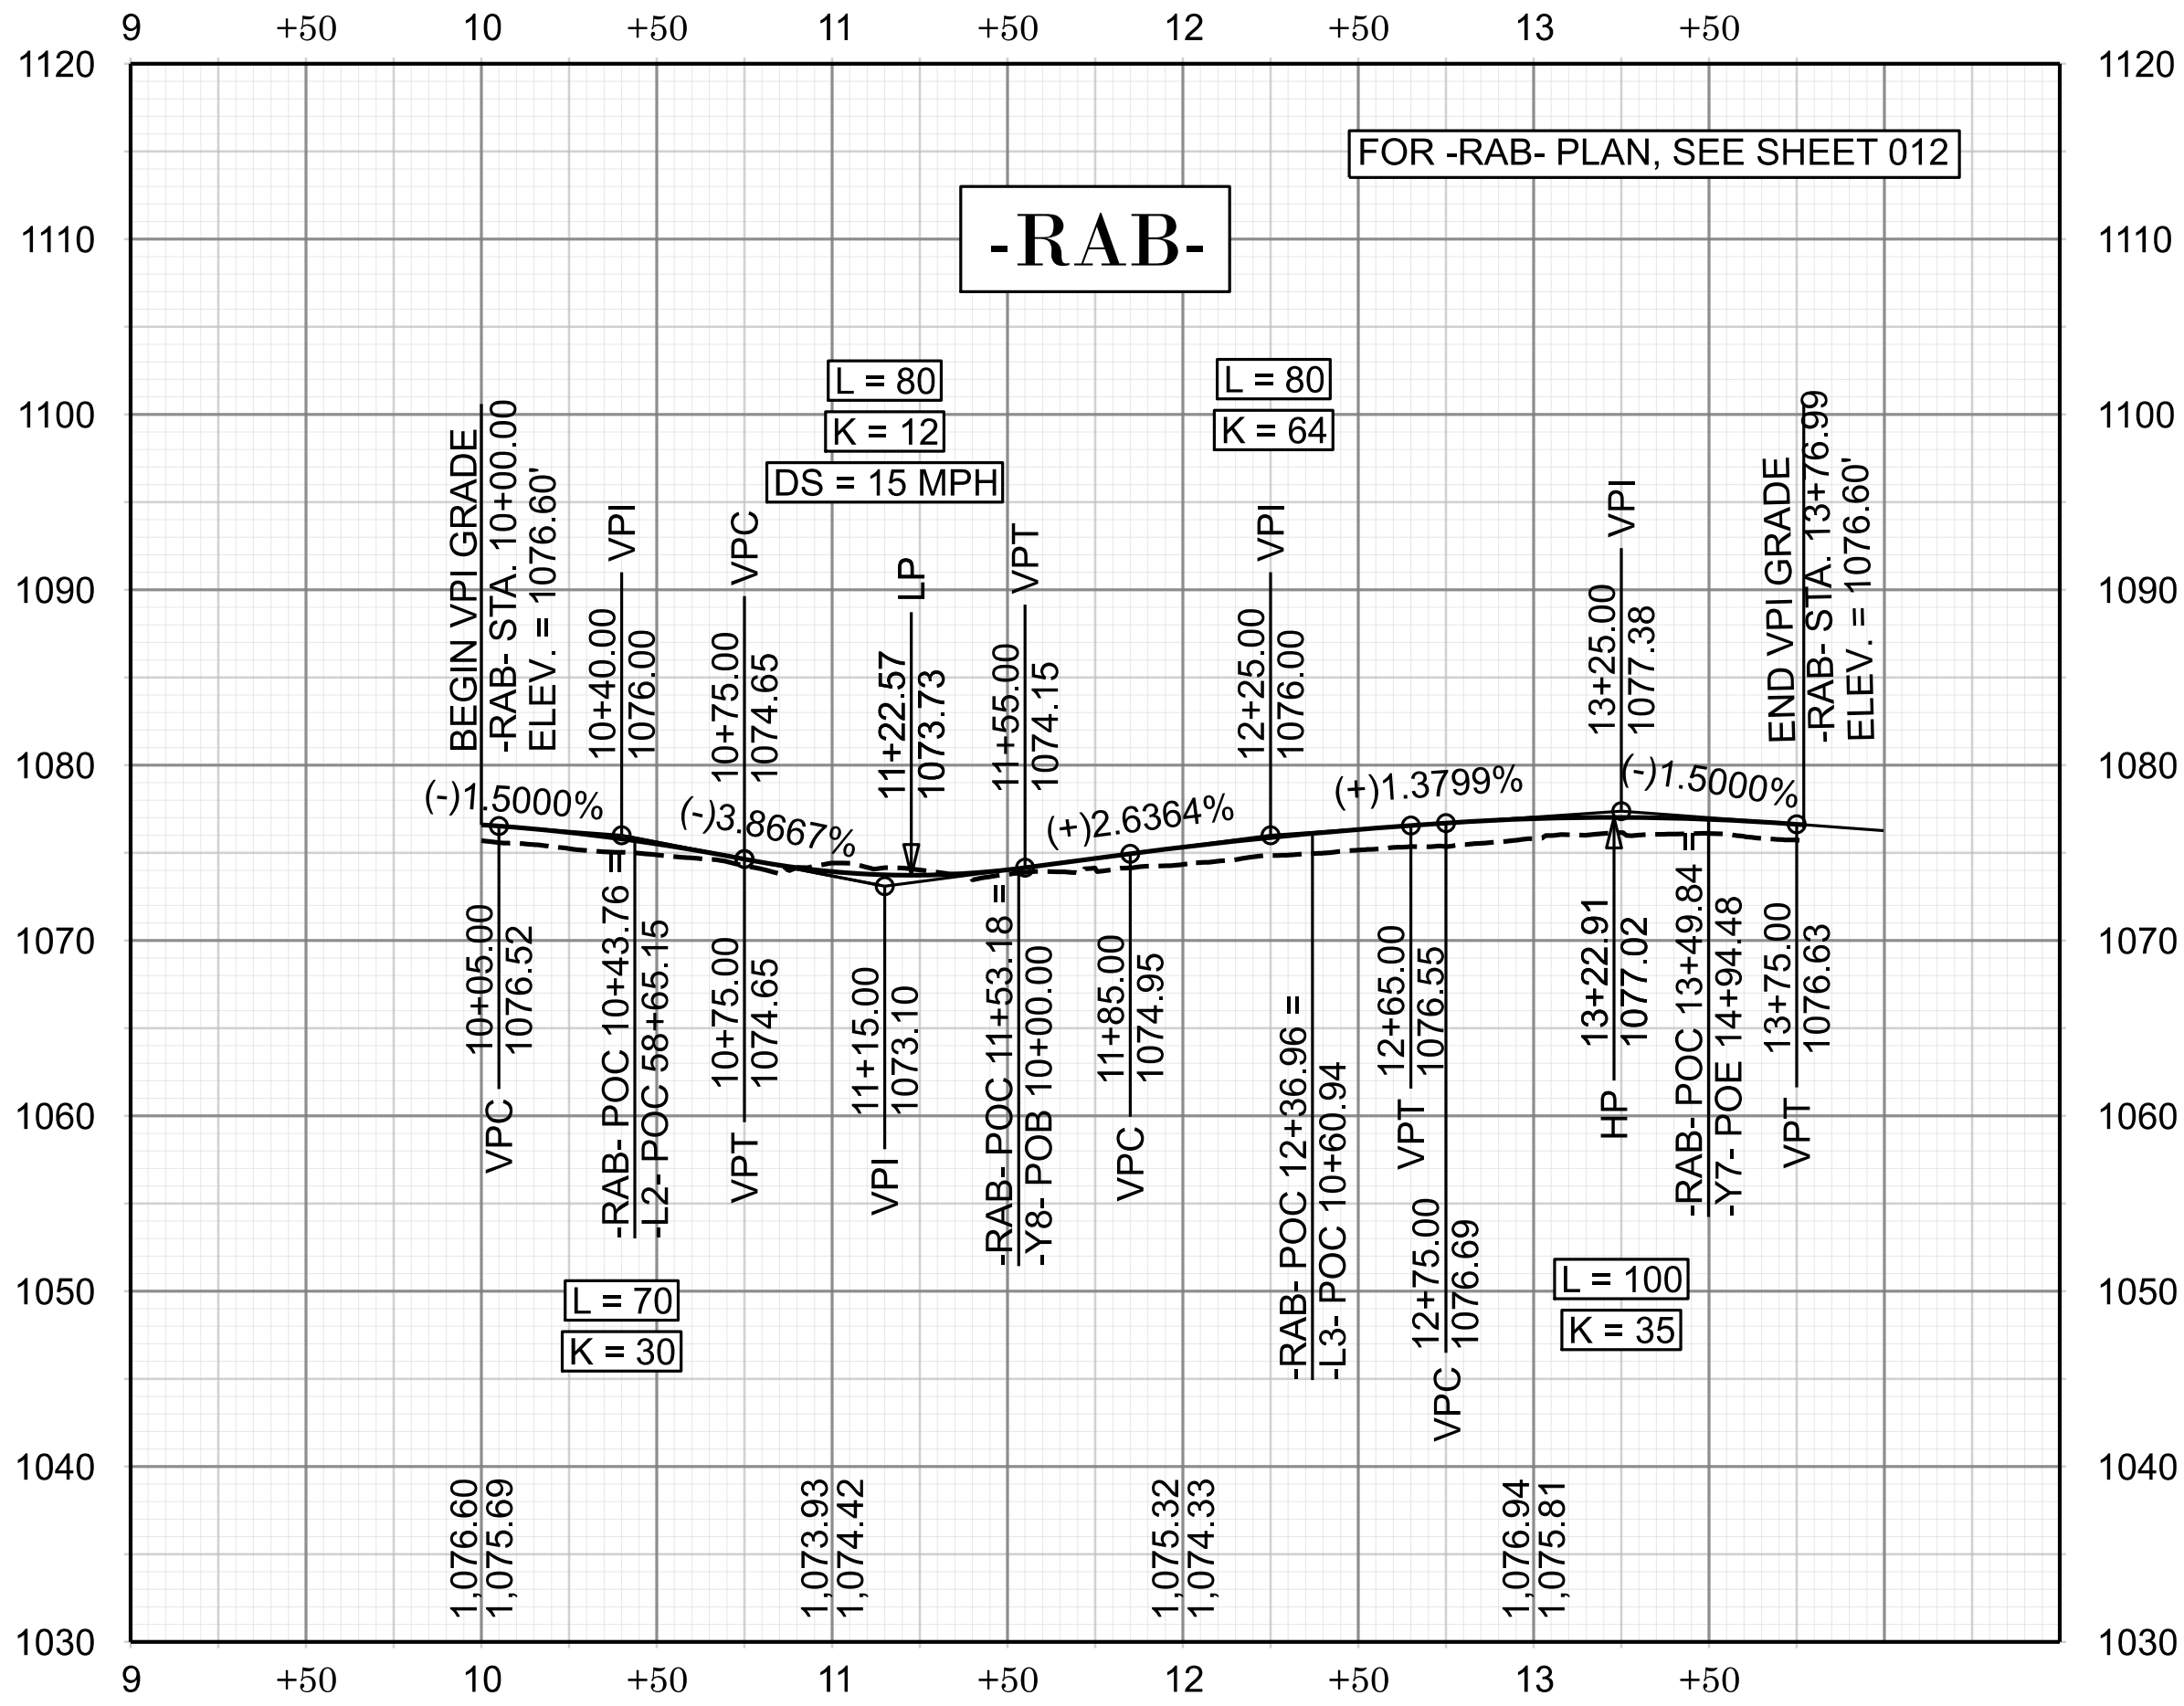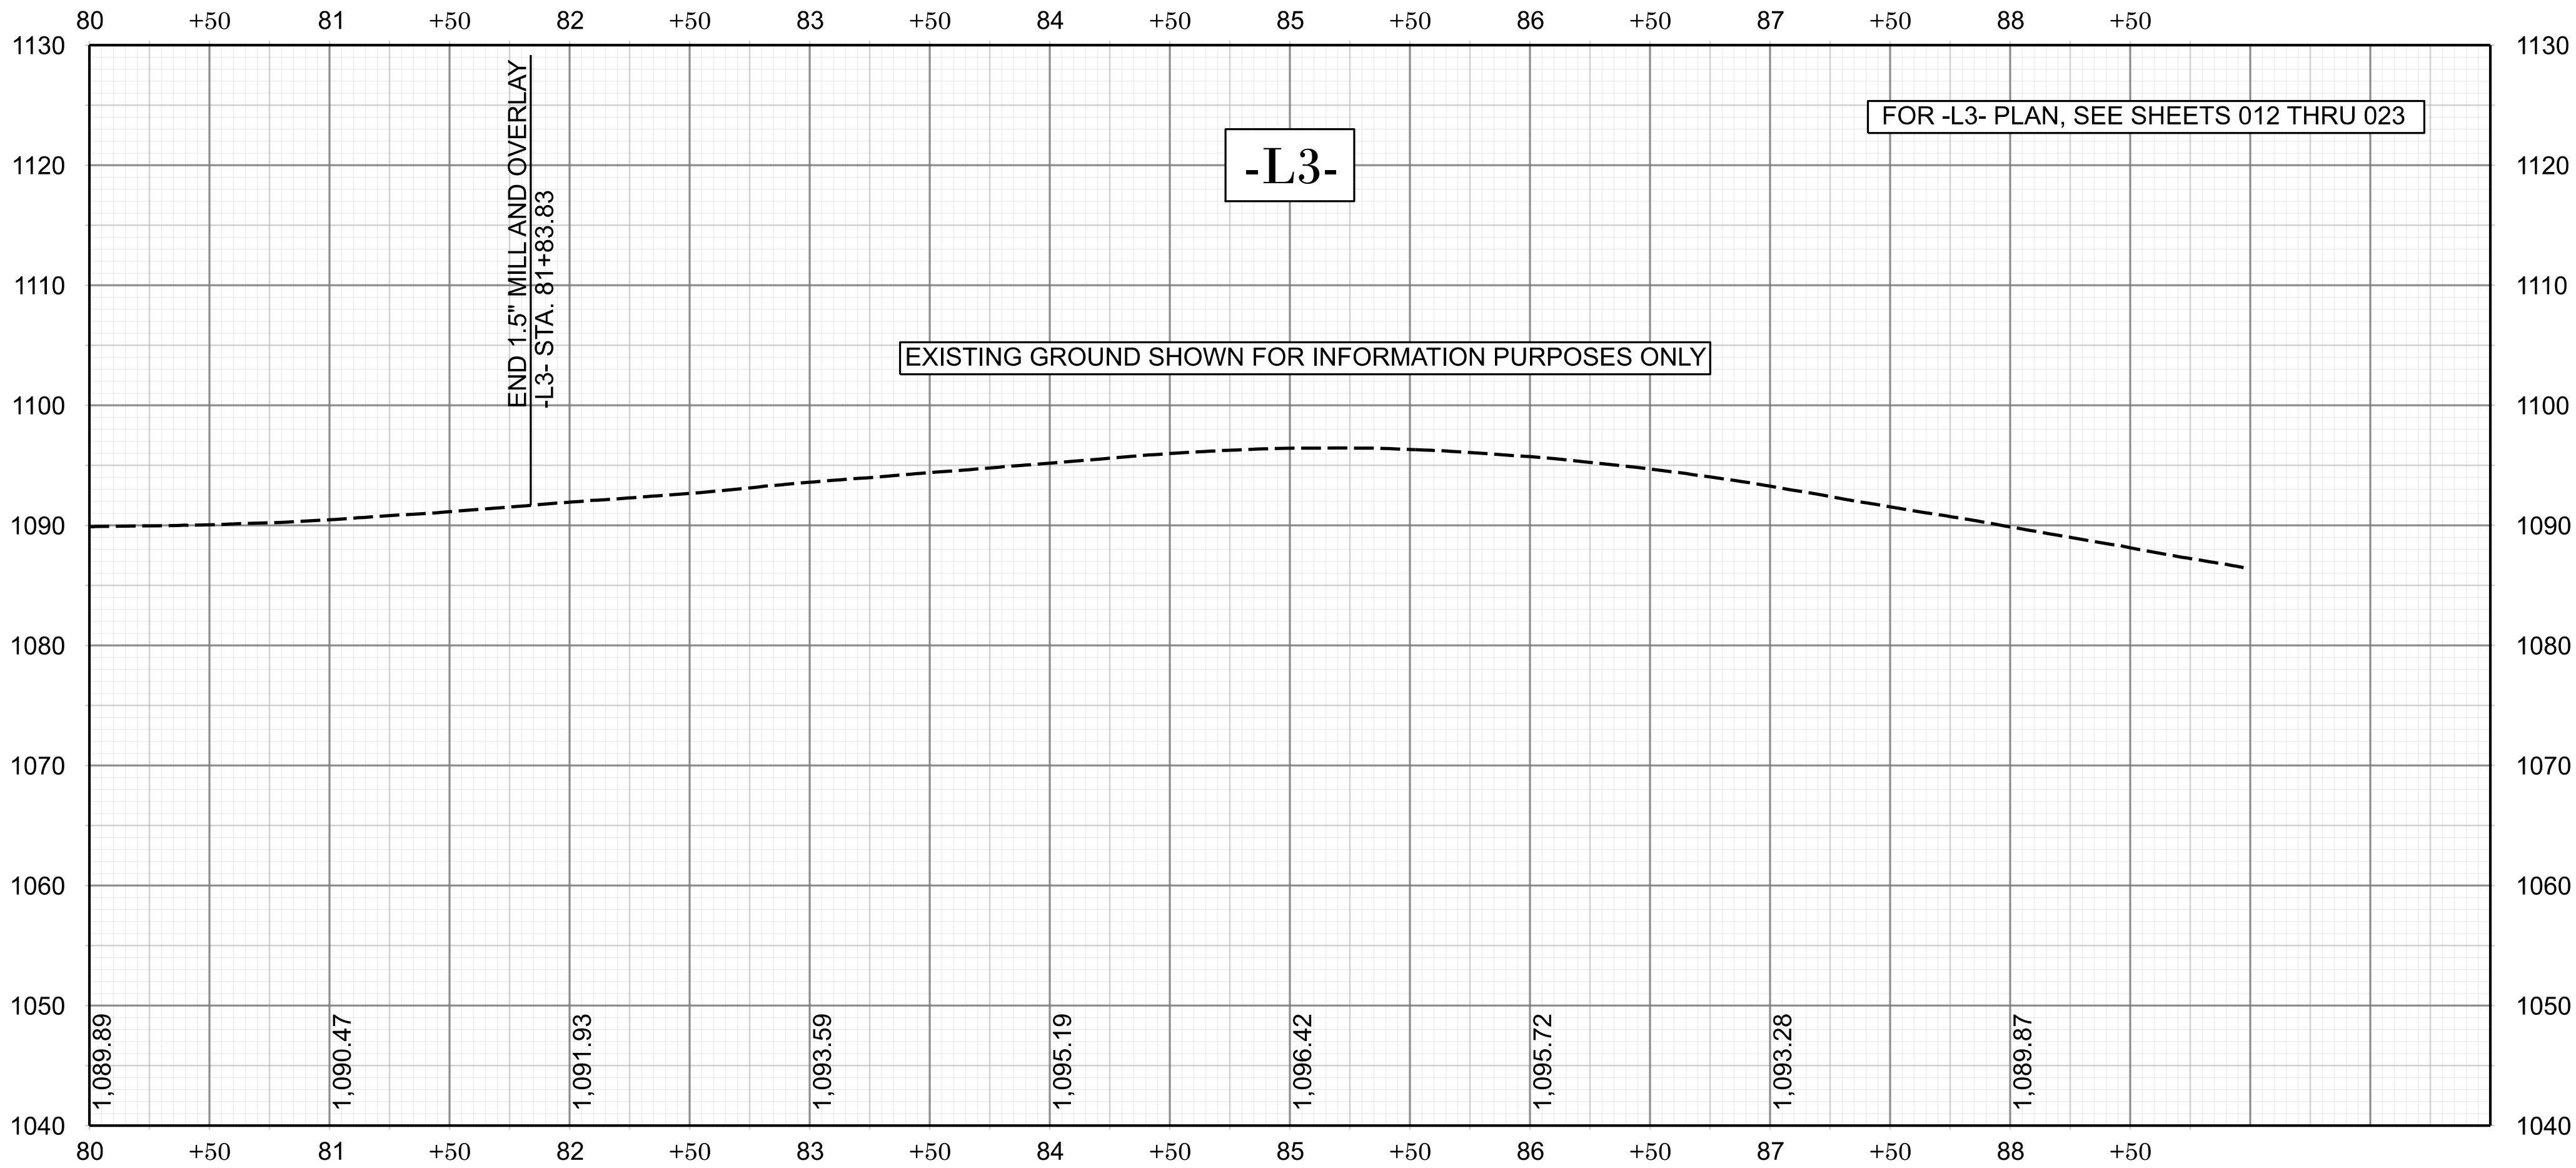


REVISIONS

HL-0065

FP030

NORTH CAROLINA
DEPARTMENT OF TRANSPORTATION
RUTHERFORD COUNTY

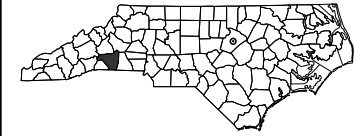

ROADWAY DESIGN UNIT
ROADWAY DESIGN
ENGINEER



JOHN J. HINES
PROFESSIONAL ENGINEER
042452
02/08/2019 - 02/08/2026

DOCUMENT NOT CONSIDERED FINAL
UNLESS ALL SIGNATURES COMPLETED

HYDRAULICS
ENGINEER



KELLIE J. HINES
PROFESSIONAL ENGINEER
052205
02/08/2019 - 02/08/2026





DOCUMENT NOT CONSIDERED FINAL
UNLESS ALL SIGNATURES COMPLETED

PREPARED BY



HNTB
HYDRAULIC & TRANSPORTATION
CONSULTANTS, INC.
1000 WEST 10TH AVENUE, SUITE 100
DENVER, COLORADO 80202
TEL: 303.733.1100
WWW.HNTB.COM



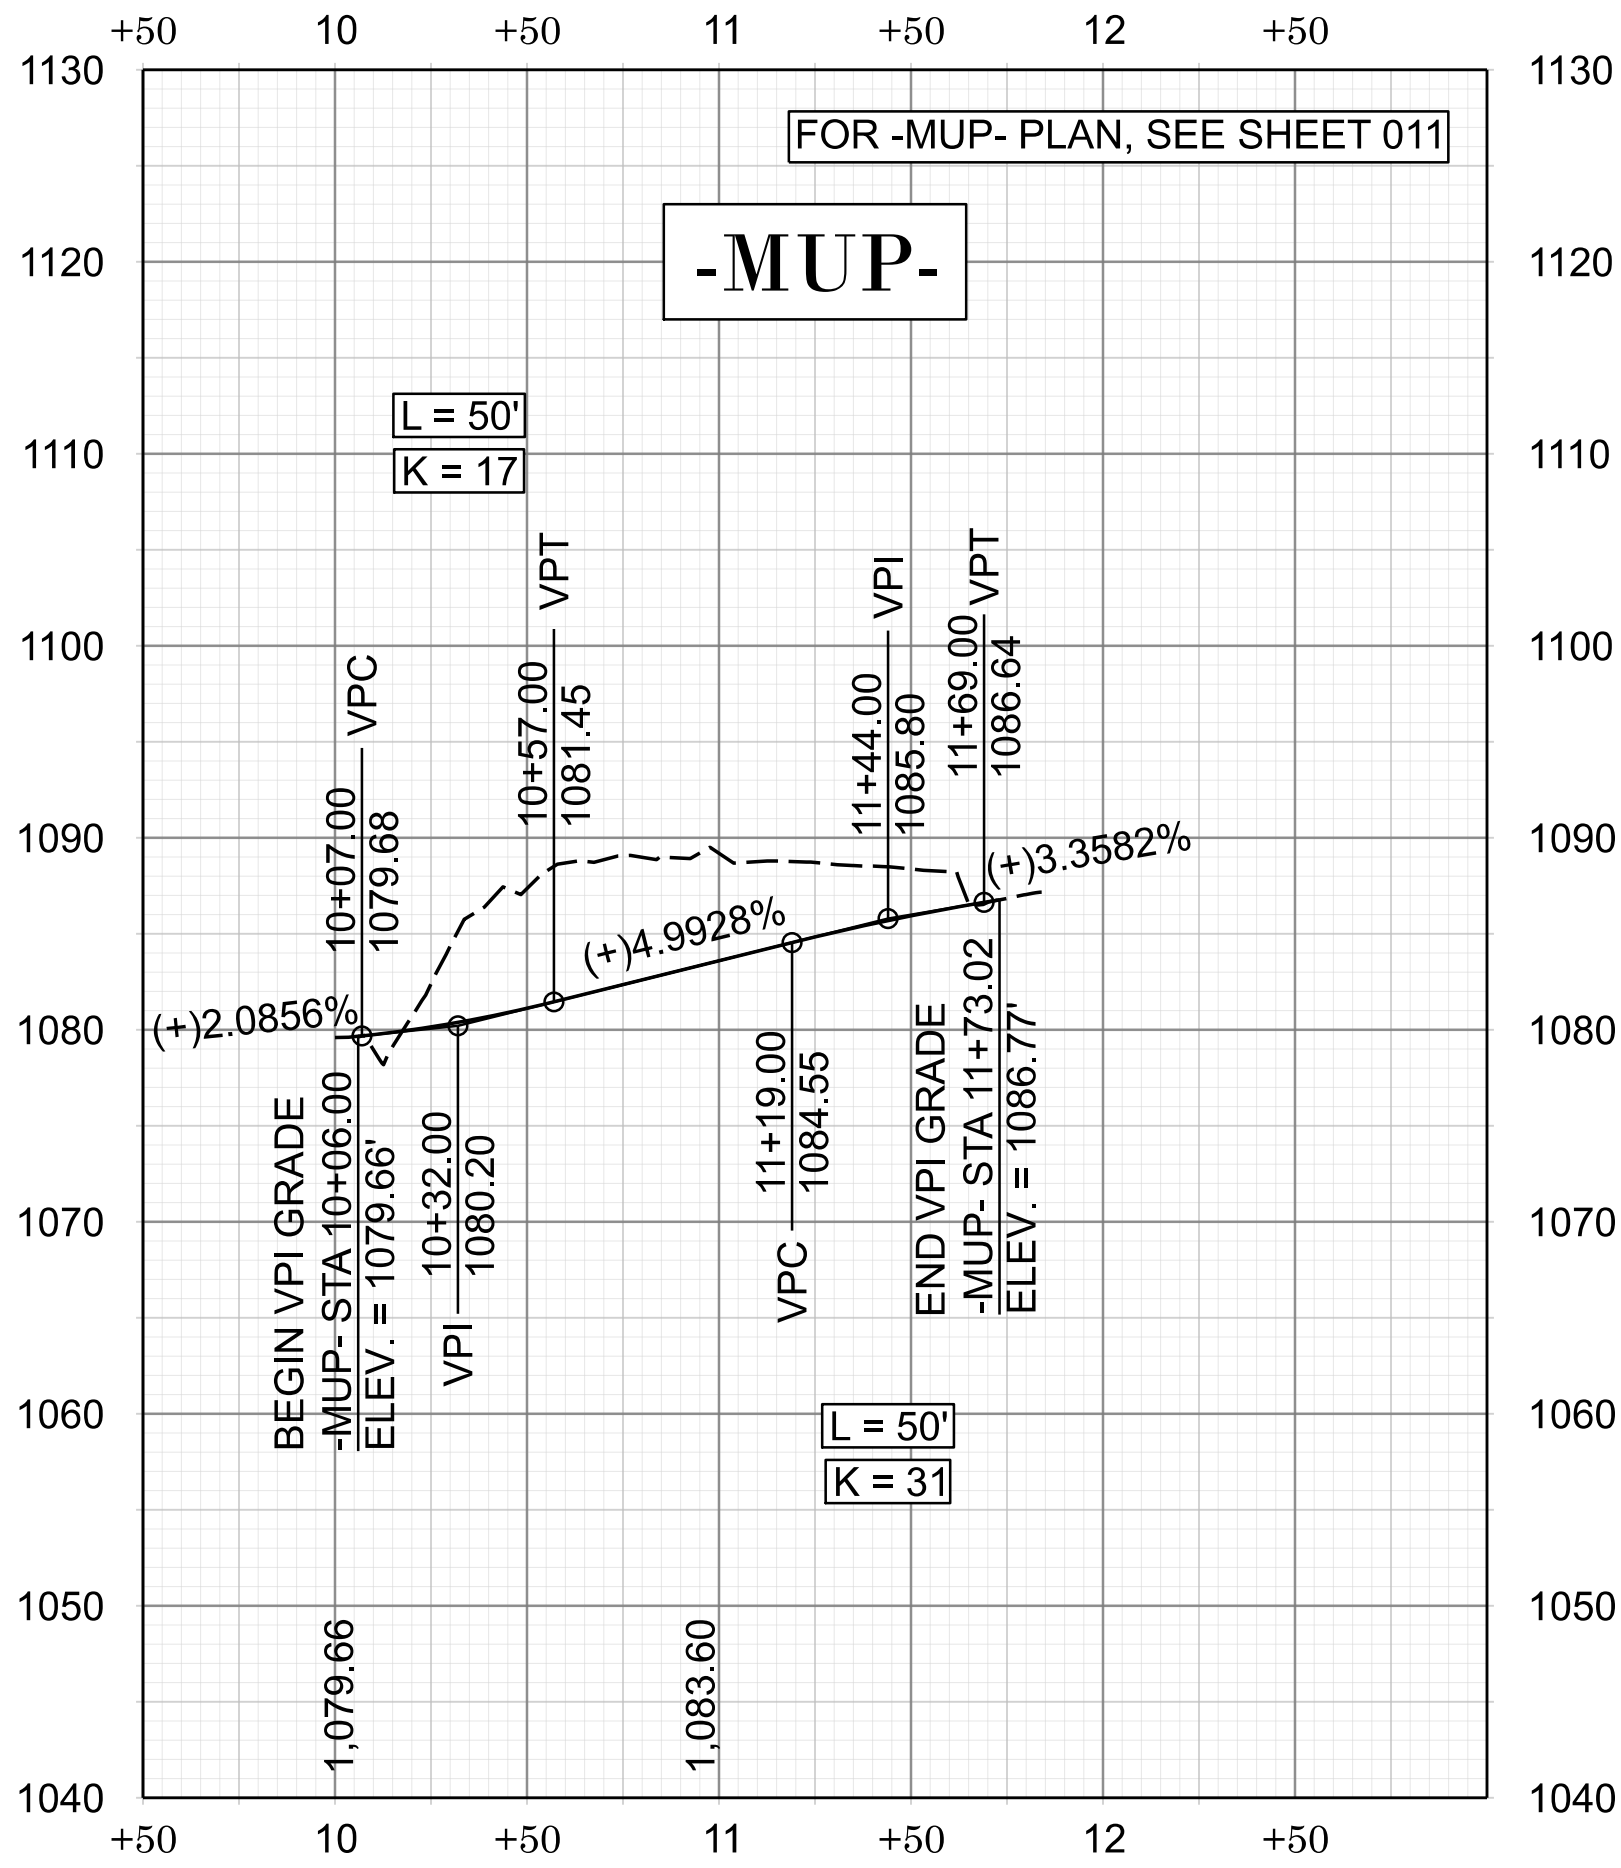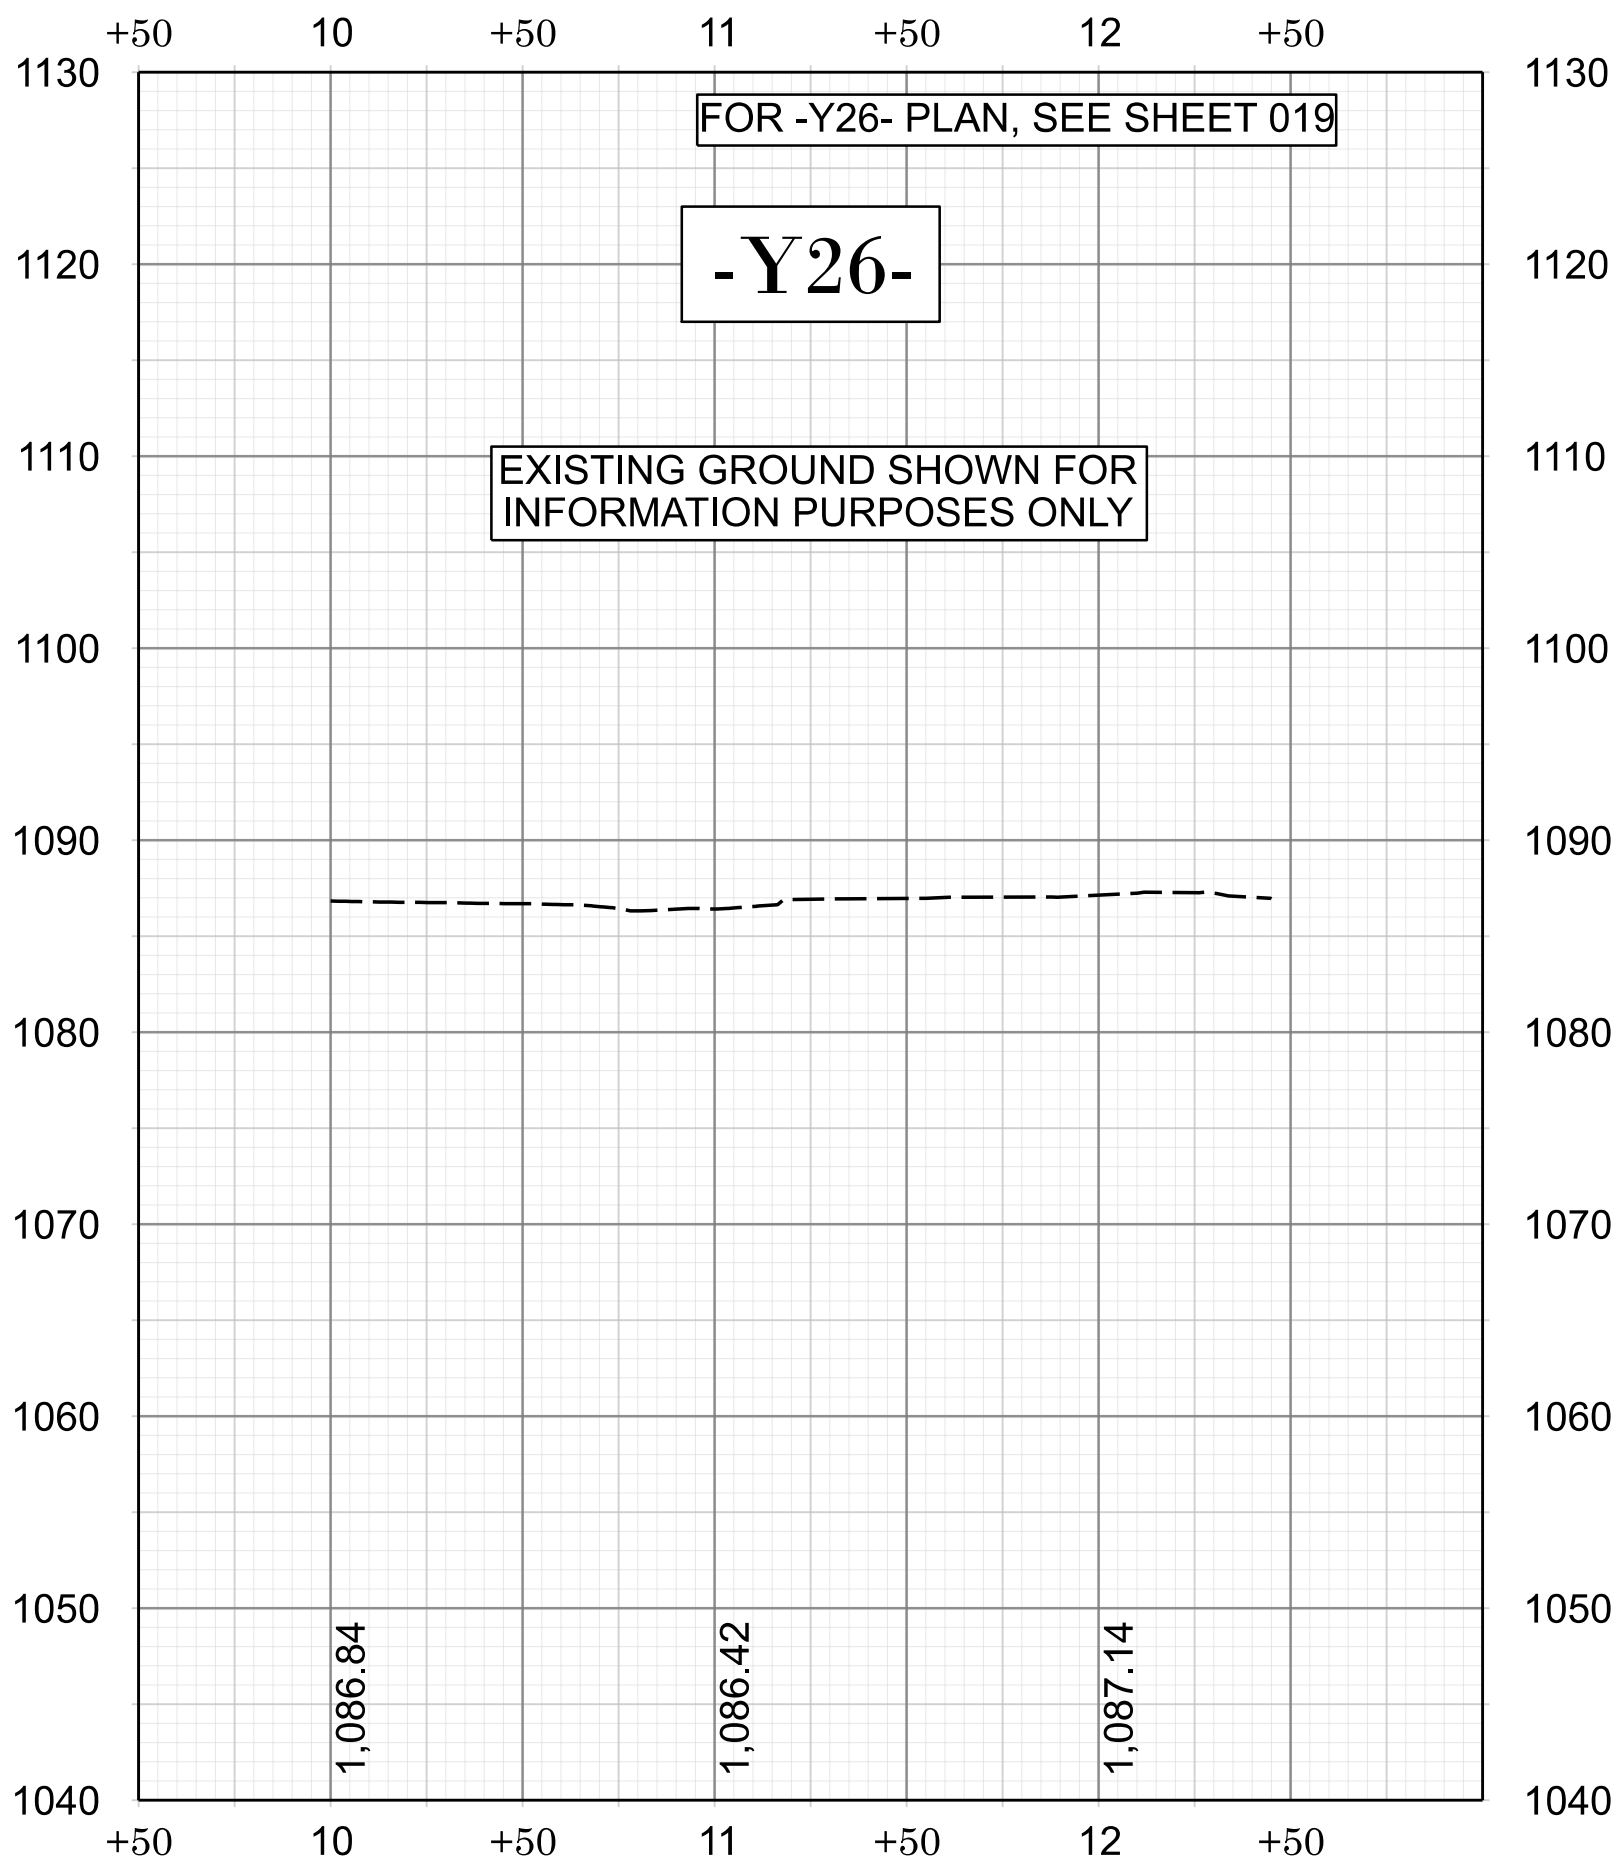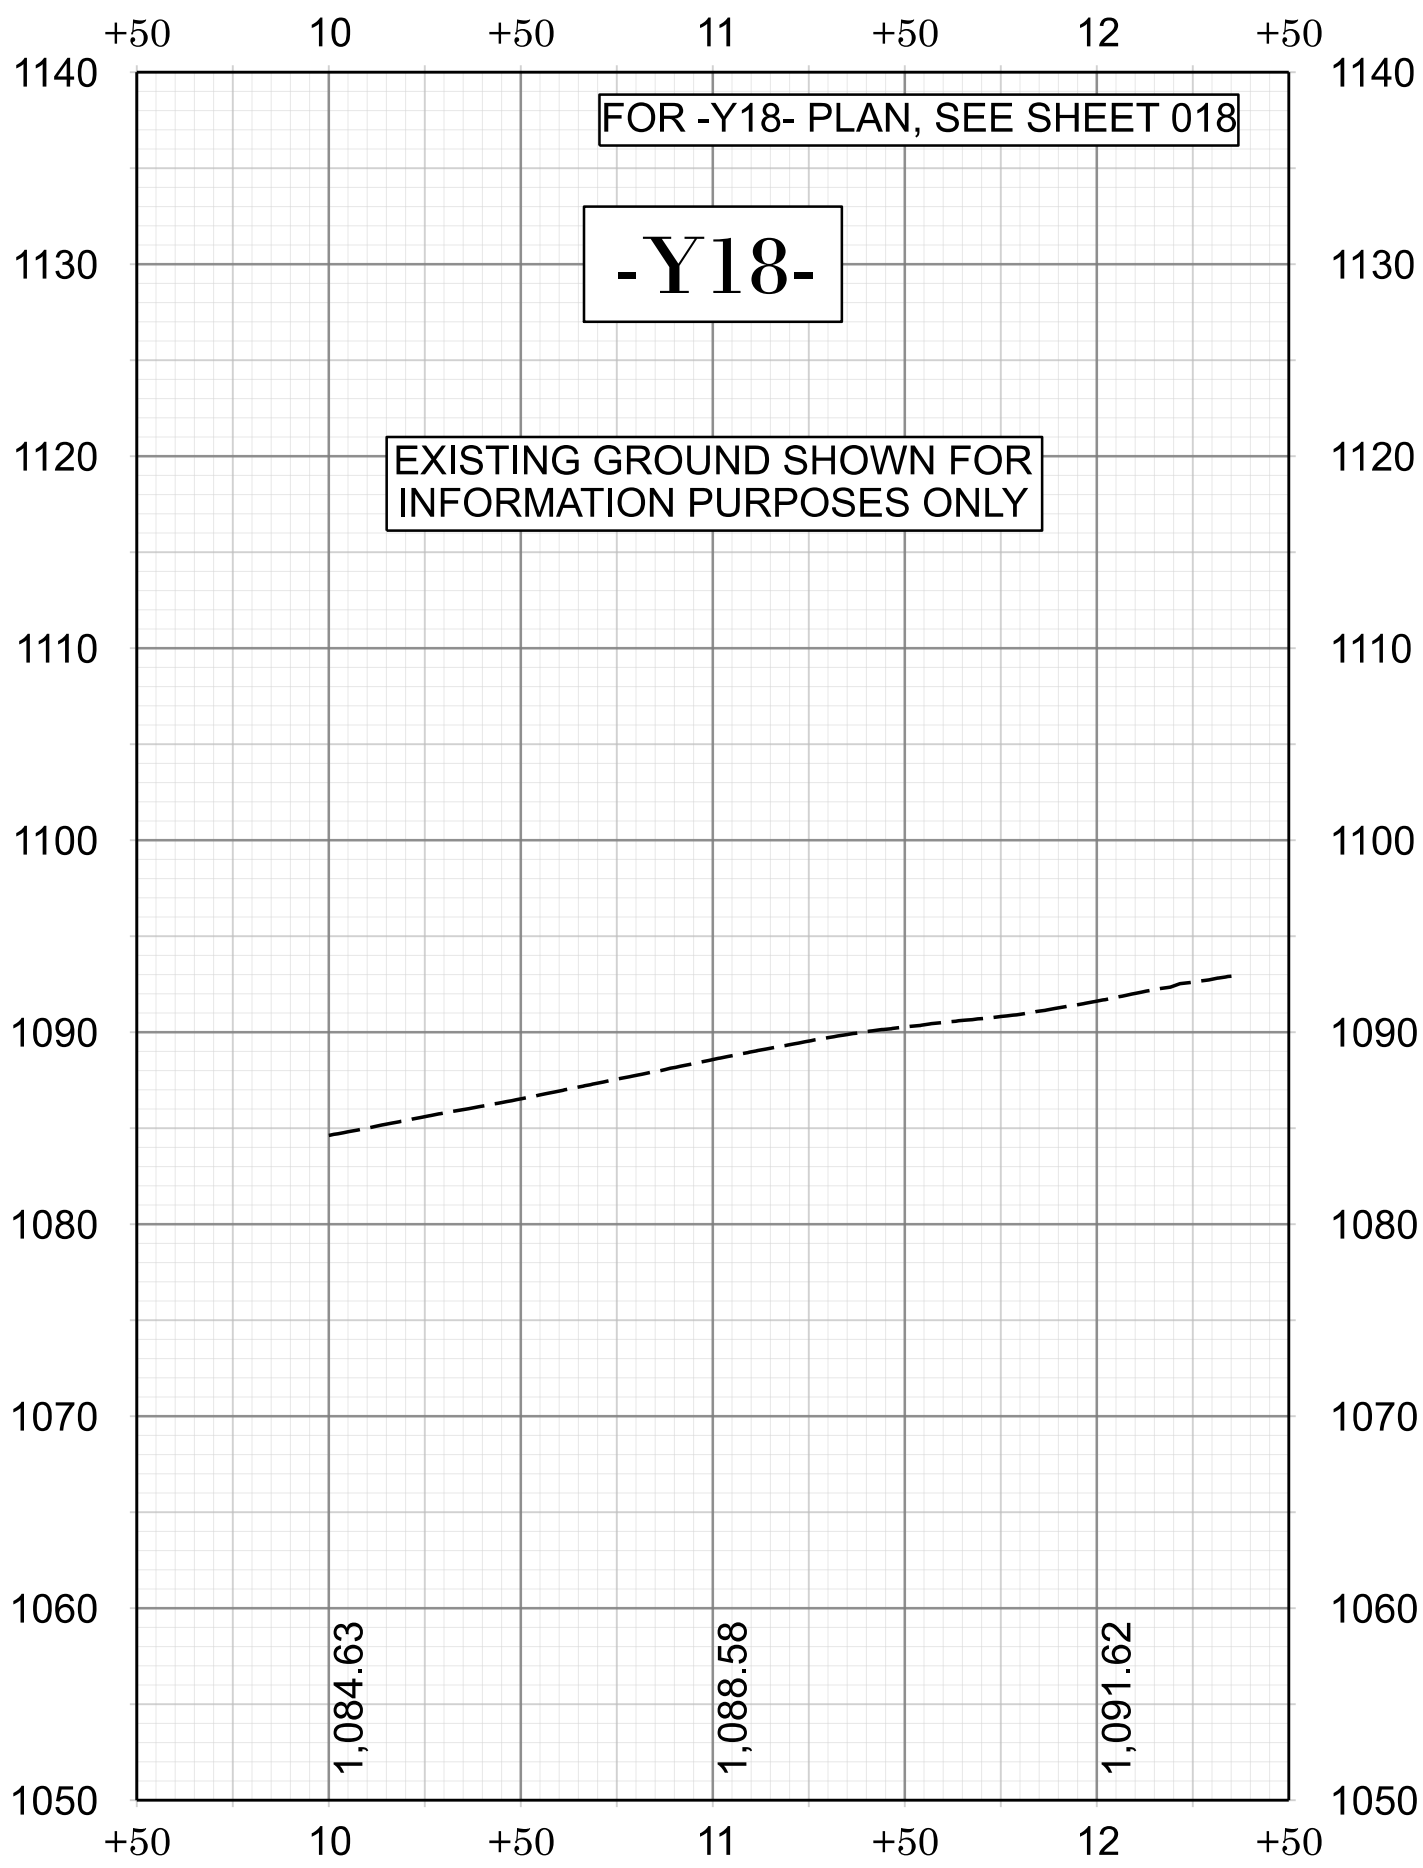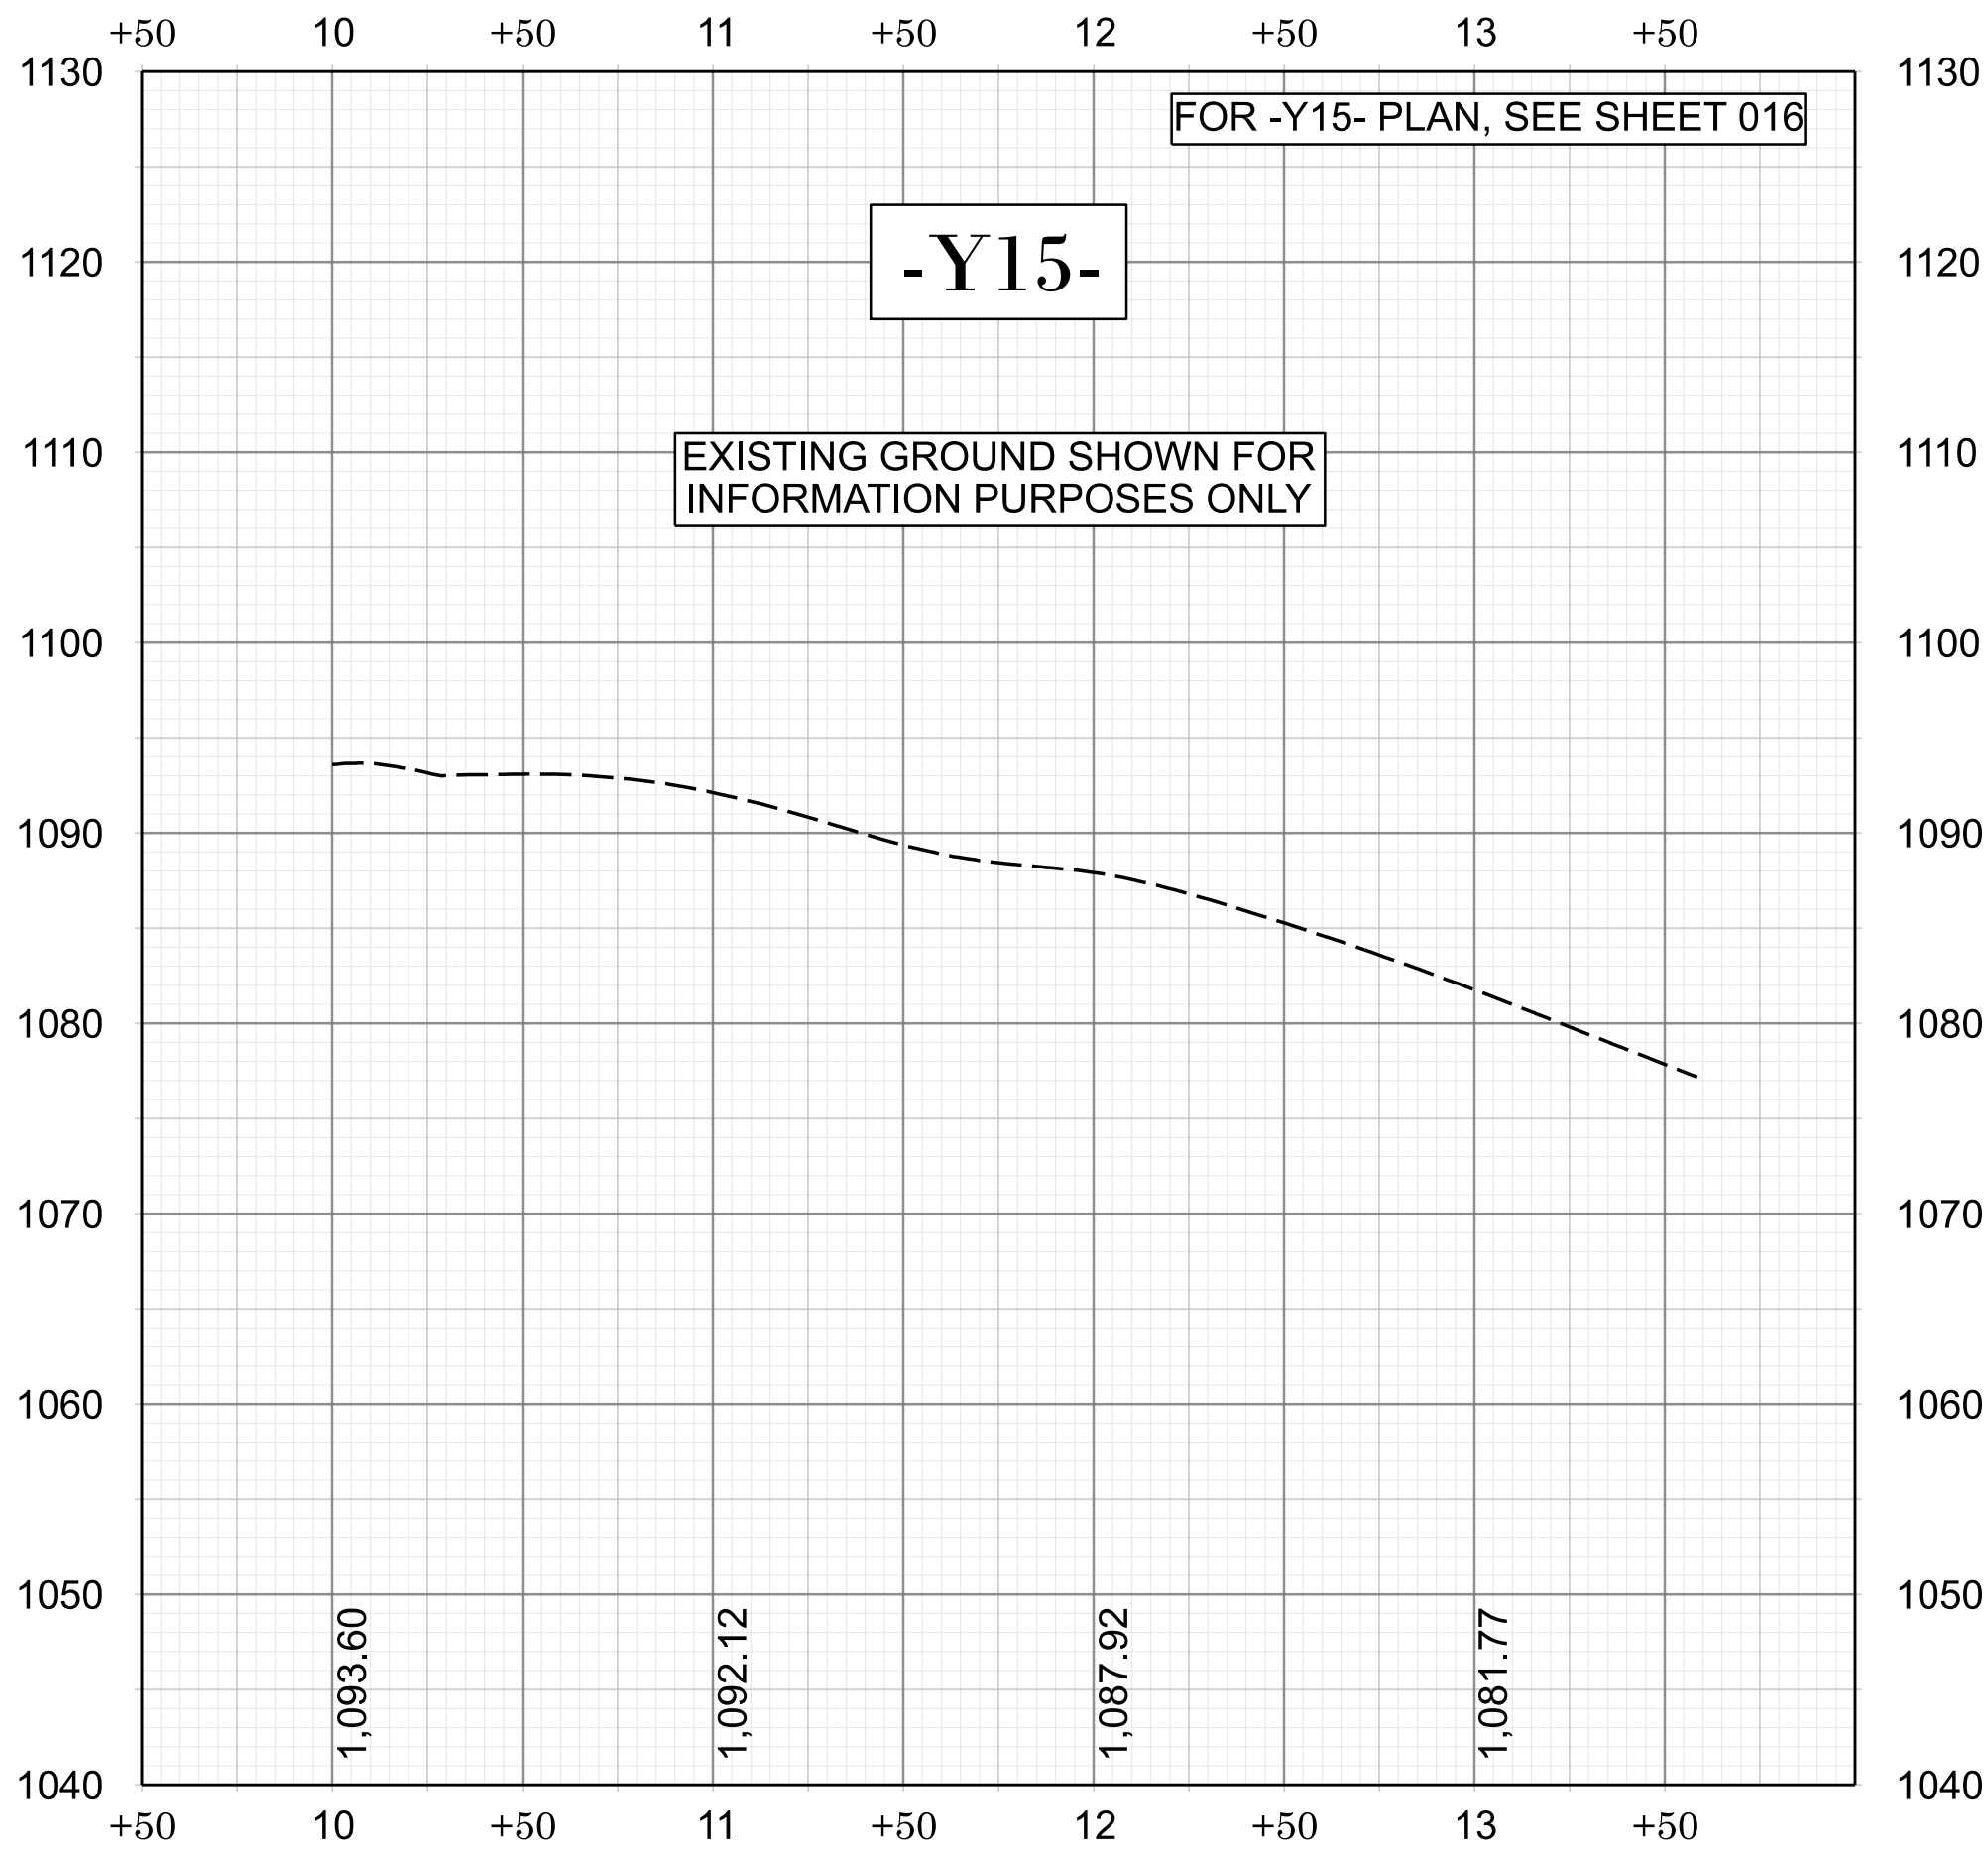

HL-0065

FP032

NORTH CAROLINA
DEPARTMENT OF TRANSPORTATION
RUTHERFORD COUNTY

ROADWAY DESIGN UNIT
ROADWAY DESIGN
ENGINEER

DOCUMENT NOT CONSIDERED FINAL
UNLESS ALL SIGNATURES COMPLETED

HYDRAULICS
ENGINEER

DOCUMENT NOT CONSIDERED FINAL
UNLESS ALL SIGNATURES COMPLETED

PREPARED BY

HNTB
1000 BROADWAY, SUITE 2000
NEW YORK, NY 10004
TEL: 212 904 7000
WWW.HNTB.COM

REVISIONS