

PROJECT: U-4700CA



CONTRACT:

STATE OF NORTH CAROLINA
DIVISION OF HIGHWAYS



CALDWELL COUNTY

LOCATION: INTERSECTION OF US 321 (HICKORY BOULEVARD) AND
SR 1160 (MT HERMAN ROAD)

TYPE OF WORK: TRAFFIC SIGNALS AND TRAFFIC SIGNAL COMMUNICATIONS

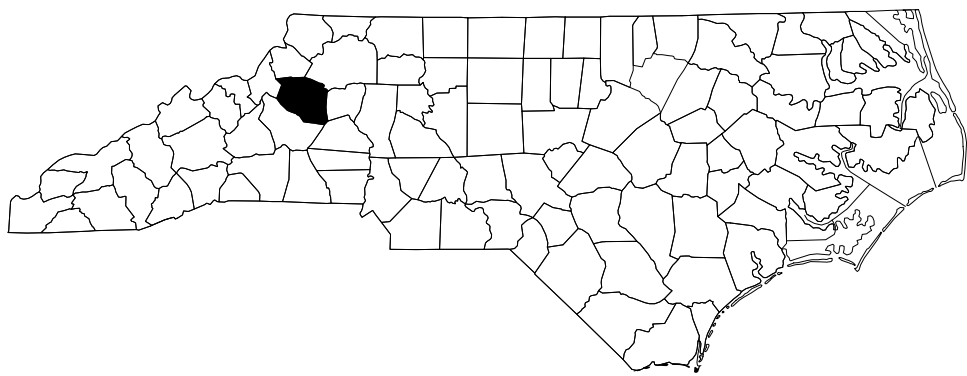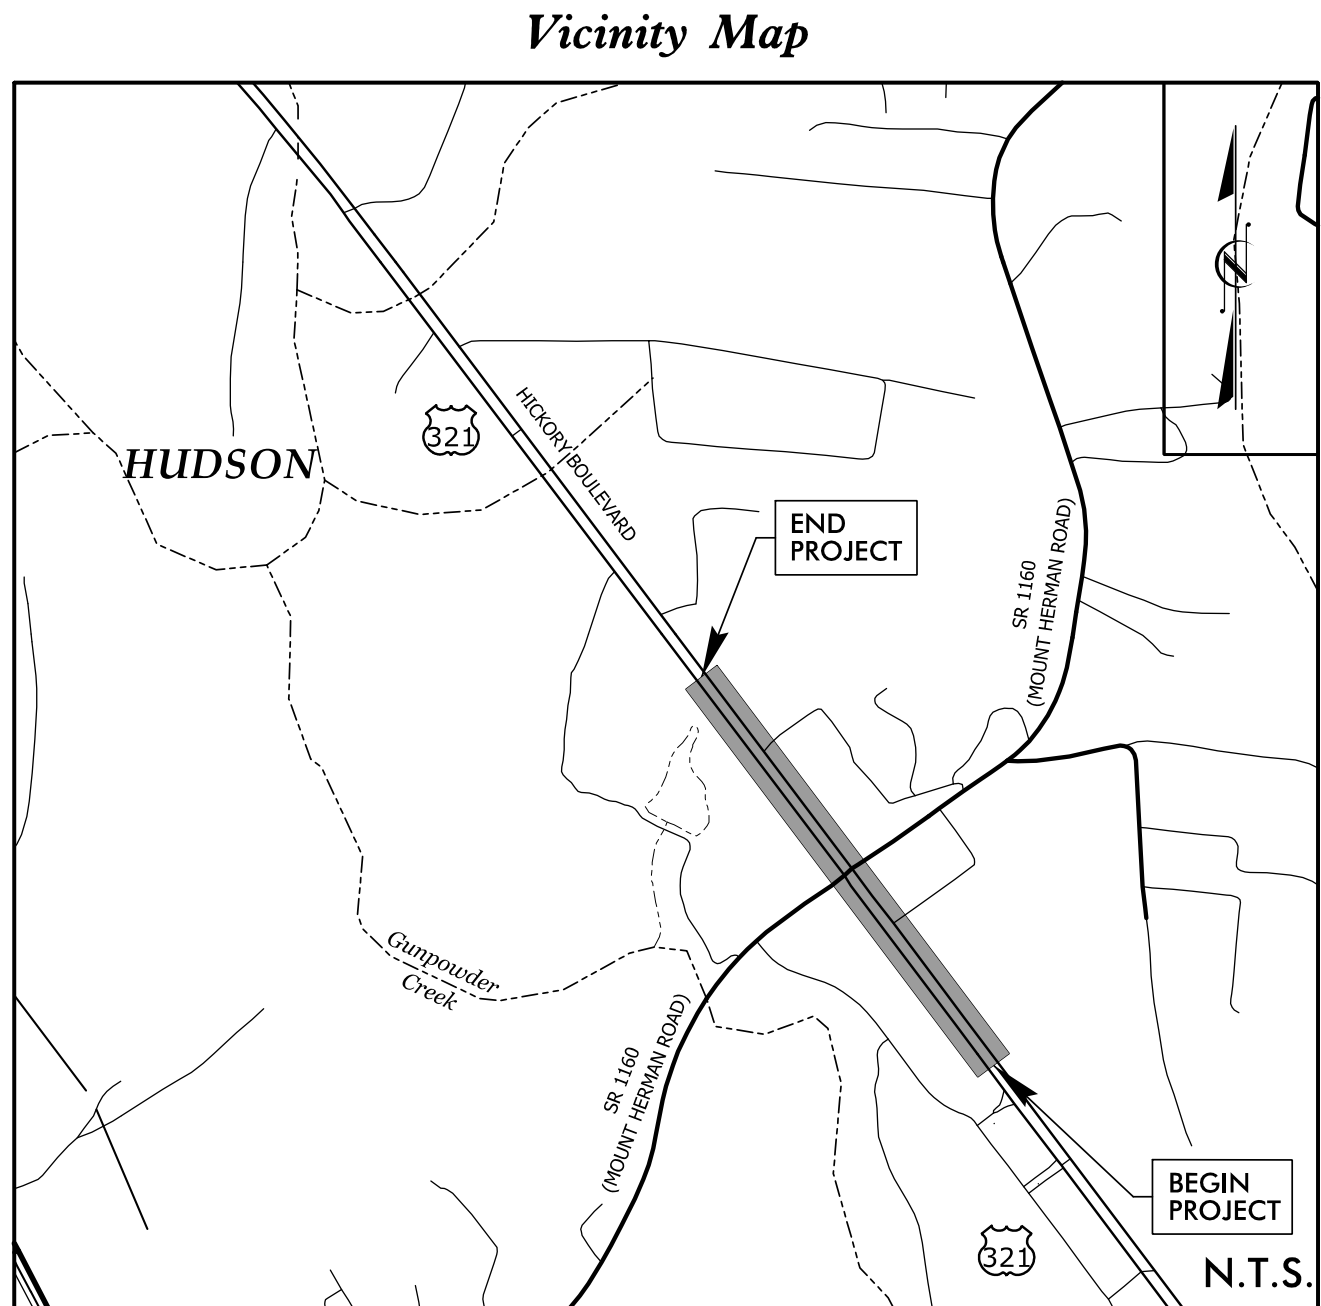

★ PROPOSED SIGNAL
XX-XXXX SIGNAL ID NUMBER

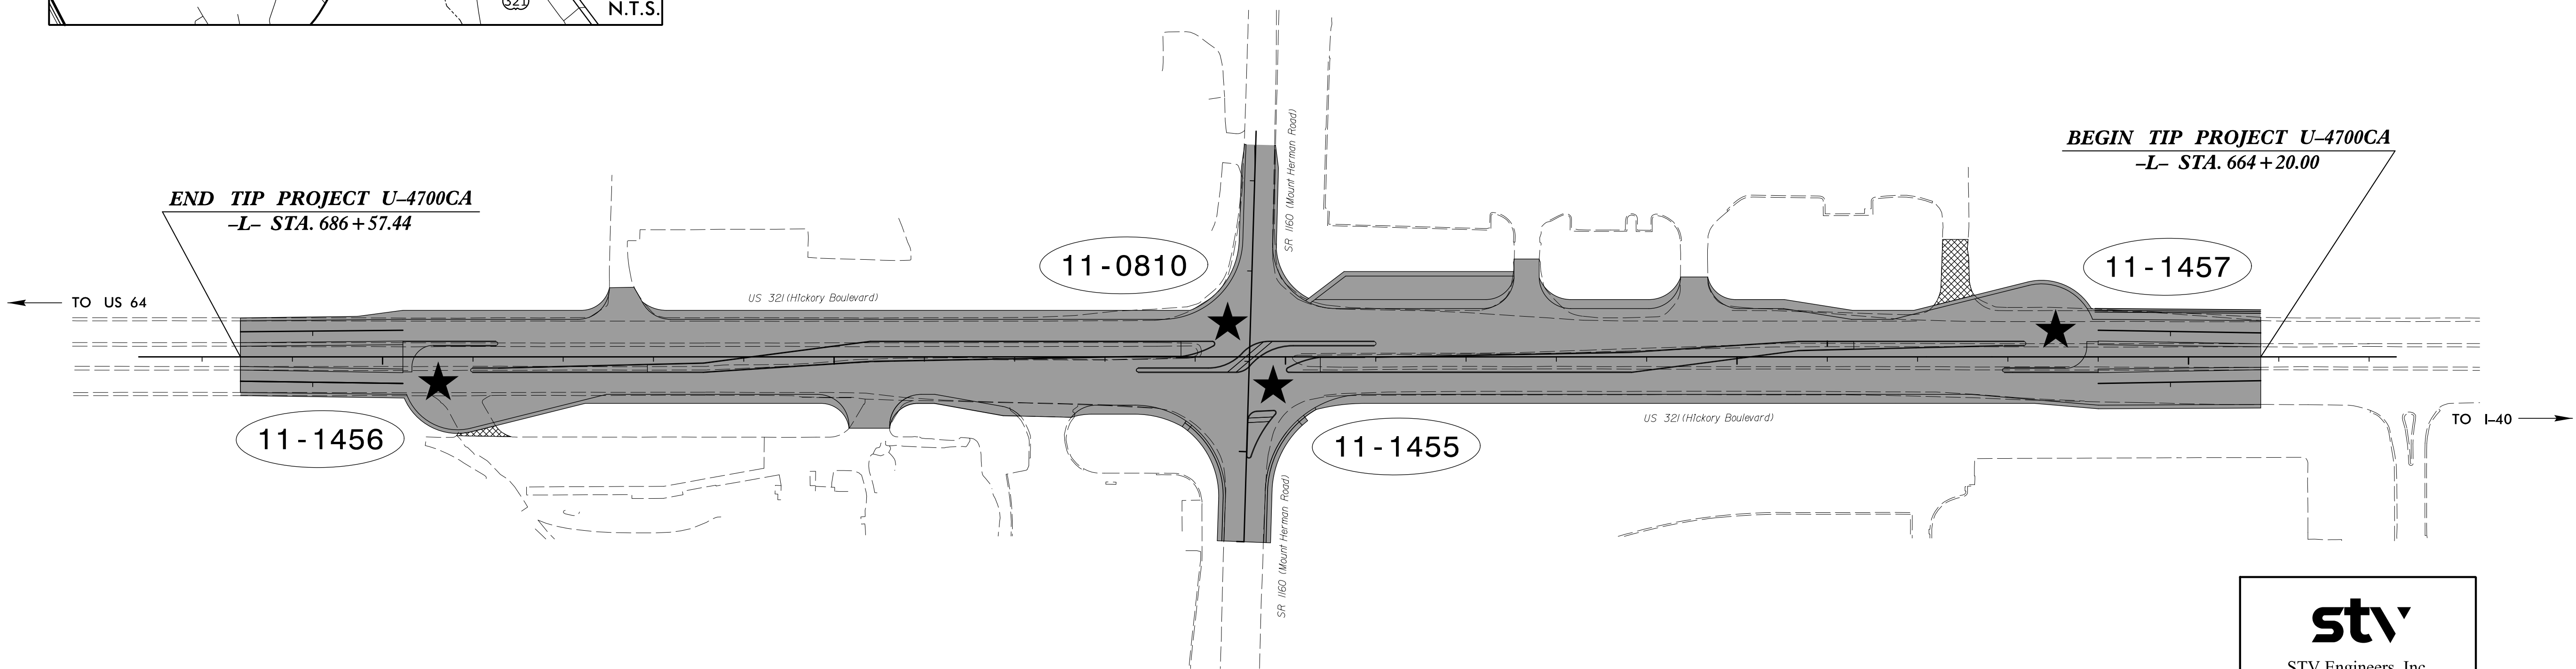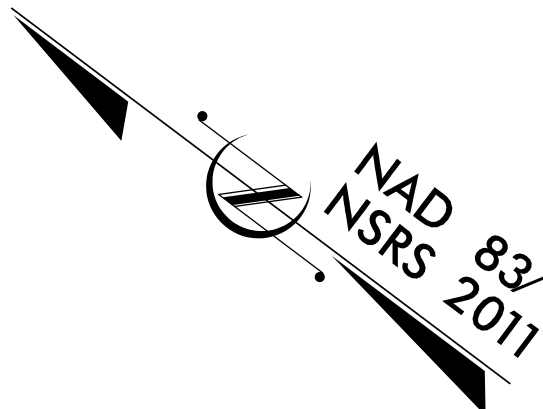

stv

STV Engineers, Inc.
900 West Trade St., Suite 715
Charlotte, NC 28202
(704) 372-1885
NC License Number F-0991


Refer to "Roadway Standard Drawings
NCDOT" dated January 2024 and
"Standard Specifications for Roads
and Structures" dated January 2024.

Sheet #	Reference #	Index of Plans	Location/Description
Sig. 1.0	-----	Title Sheet	
Sig. 2.0-2.2	11-1456	US 321 (Hickory Boulevard) SB at U-Turn Bulb-Out N. of SR 1160 (Mt Herman Road)	
Sig. 3.0-5.4	11-0810	US 321 (Hickory Boulevard) NB at SR 1160 (Mt Herman Road)	
Sig. 6.0-7.4	11-1455	US 321 (Hickory Boulevard) SB at SR 1160 (Mt Herman Road)	
Sig. 8.0-8.2	11-1457	US 321 (Hickory Boulevard) NB at U-Turn Bulb-Out S. of SR 1160 (Mt Herman Road)	
M1-M9	N/A	2024 Standard Metal Pole Sheets	
SCP-1	N/A	Signal Communication Plans	

NCDOT TRANSPORTATION SYSTEMS MANAGEMENT
& OPERATIONS UNIT
Contacts:
R. Nicholas Zinser, P.E. - Western Region Signals Engineer
Keith M. Mims, P.E. - Signal Equipment Design Engineer
Gregory A. Green - Signal Communications Project Engineer

STV ENGINEERS, INC.
Contacts:
Trent M. Moody, P.E. - Senior Associate - Transportation Director
Donald J. Darity, P.E. - Senior Traffic Signal Manager

DIVISION OF HIGHWAYS
TRANSPORTATION MOBILITY AND SAFETY
DIVISION

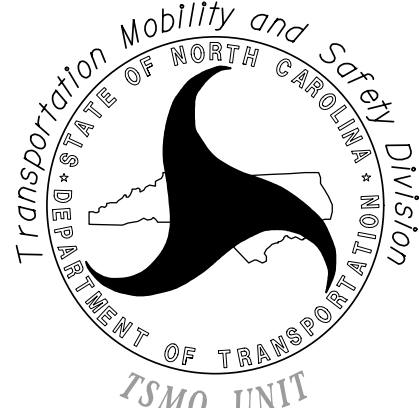

750 N. Greenfield Parkway, Garner, NC 27529