



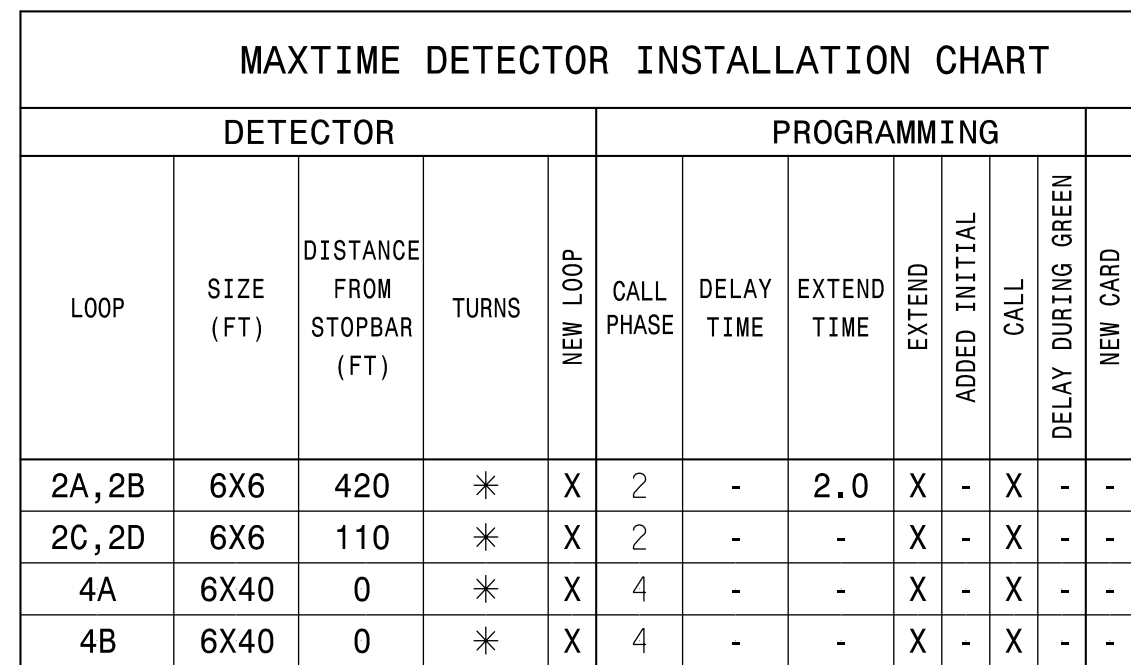

1. Refer to "Roadway Standard Drawings NCDOT" dated January 2024 and "Standard Specifications for Roads and Structures" dated January 2024.
2. Do not program signal for late night flashing operation unless otherwise directed by the Engineer.
3. Locate new cabinet so as not to obstruct sight distance of vehicles turning right on red.
4. This intersection uses video detection. Install detectors according to the manufacturer's instructions to achieve the desired detection.
5. Refer to Roadway and/or Pavement Marking plans for stop bar locations.

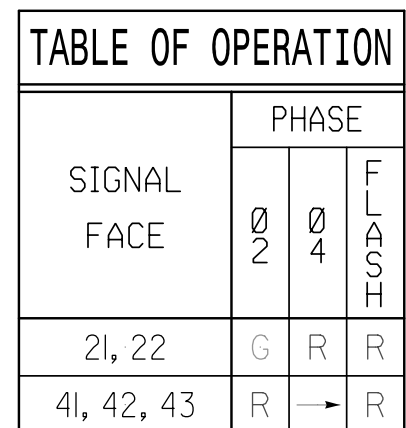