

PED 7 PROGRAMMING DETAIL AND
OUTPUT CHANNEL CONFIGURATION

Front Panel
Main Menu >Controller >Detector >Ped Det Plans

Web Interface
Home >Controller >Detector Configuration >Pedestrian Detector

Plan 1

Detector	Description	Call Phase	Call Overlap
2	P21,P22	2	0
4	P71,P72	7	0
6		6	0
8		8	0

NOTICE PHASE 7 PED
ASSIGNED TO
DETECTOR 4 PED →

Front Panel
Main Menu >Controller >More>Channels>Channels Config

Web Interface
Home >Controller >Advanced IO>Channels>Channels Configuration

Channel Configuration

Channel	Control Type	Control Source	Flash Yellow	Flash Red	Flash Alt	MMU Channel
1	Phase Vehicle	1		X	X	1
2	Phase Vehicle	2		X		2
3	Phase Vehicle	3		X	X	3
4	Phase Vehicle	4		X		4
5	Overlap	7		X		5
6	Phase Vehicle	6		X	X	6
7	Phase Vehicle	7		X		7
8	Phase Vehicle	8		X	X	8
9	Overlap	1		X	X	9
10	Overlap	2		X	X	10
11	Overlap	3		X		11
12	Overlap	4		X		12
13	Phase Ped	2				13
14	Phase Ped	7				14
15	Phase Ped	6				15
16	Phase Ped	8				16
17	Overlap	5		X	X	17
18	Overlap	6		X		18

NOTE OL7 ASSIGNED
TO CHANNEL 5 →

NOTICE PHASE 7 PED
ASSIGNED TO CHANNEL 14 →

↑ ↑
NOTE: ALL RED FLASH

MAXTIME STARTUP AND SOFTWARE FLASH
PROGRAMMING DETAIL

Front Panel
Main Menu >Controller >Unit

Web Interface
Home >Controller >Unit

Modify parameters as shown below and save changes.

Start Up Parameters

StartUp Clearance Hold
6

Unit Flash Parameters

All Red Flash Exit Time
6

MAXTIME OVERLAP PROGRAMMING DETAIL
FOR DEFAULT PHASING

Front Panel
Main Menu >Controller >Overlap >Overlap Parameters/Overlap Timings

Web Interface
Home >Controller >Overlap Configuration >Overlaps

Overlap Plan 1

Overlap	2	3	4	7
Type	FYA 4 - Section	FYA 4 - Section	FYA 4 - Section	Normal
Included Phases	2	2	2	7
Modifier Phases	-	-	7	-
Modifier Overlaps	-	7	-	-
Trail Green	0	0	0	0
Trail Yellow	0.0	0.0	0.0	0.0
Trail Red	0.0	0.0	0.0	0.0
FYA Ped Delay	7.0	7.0	7.0	0.0

MAXTIME OVERLAP PROGRAMMING DETAIL
FOR ALTERNATE PHASING

Front Panel
Main Menu >Controller >Overlap >Overlap Parameters/Overlap Timings

Web Interface
Home >Controller >Overlap Configuration >Overlaps

In the table view of the web interface, right click on "Overlap" in the top left corner of the table. Copy the entire contents of Overlap Plan 1. Paste Overlap Plan 1 into Overlap Plan 2. Modify Overlap Plan 2 as shown below and save changes.

Overlap Plan 2

Overlap	2	3	4	7
Type	FYA 4 - Section	FYA 4 - Section	FYA 4 - Section	Normal
Included Phases	2	-	-	7
Modifier Phases	-	-	7	-
Modifier Overlaps	-	7	-	-
Trail Green	0	0	0	0
Trail Yellow	0.0	0.0	0.0	0.0
Trail Red	0.0	0.0	0.0	0.0
FYA Ped Delay	7.0	0.0	0.0	0.0

← NOTICE INCLUDED PHASES
ON OL3 AND OL4


← NOTICE FYA Ped
Delay times

THIS ELECTRICAL DETAIL IS FOR
THE SIGNAL DESIGN: 11-1455
DESIGNED: June 2024
SEALED: 6/10/2024
REVISED: N/A

ELECTRICAL DETAIL SHEET 2 OF 3

ELECTRICAL AND PROGRAMMING
DETAILS FOR:

Prepared for the Offices of:

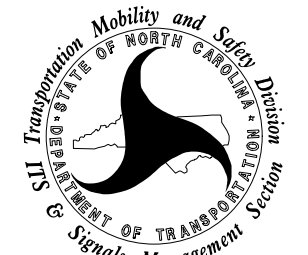

750 N.Greenfield Pkwy, Garner, NC 27529

stv

STV Engineers, Inc.
900 West Trade St., Suite 715
Charlotte, NC 28202
(704) 372-1885
NC License Number F-0991

US 321 (Hickory Boulevard) SB
at
SR 1160 (Mt Herman Road)

Division 11 Caldwell County Hudson


PLAN DATE: June 2024 REVIEWED BY: D.J. Darity

PREPARED BY: R.L. Aristondo REVIEWED BY: T.M. Woody

REVISIONS INIT. DATE

DOCUMENT NOT CONSIDERED
FINAL UNLESS ALL
SIGNATURES COMPLETED

SEAL

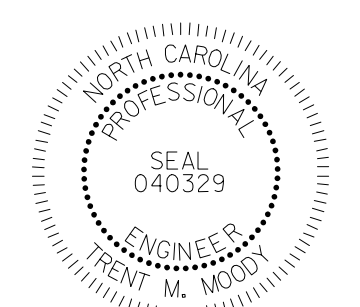

DocuSigned by: Trent M. Moody

6/10/2024

SIG. INVENTORY NO. 11-1455