


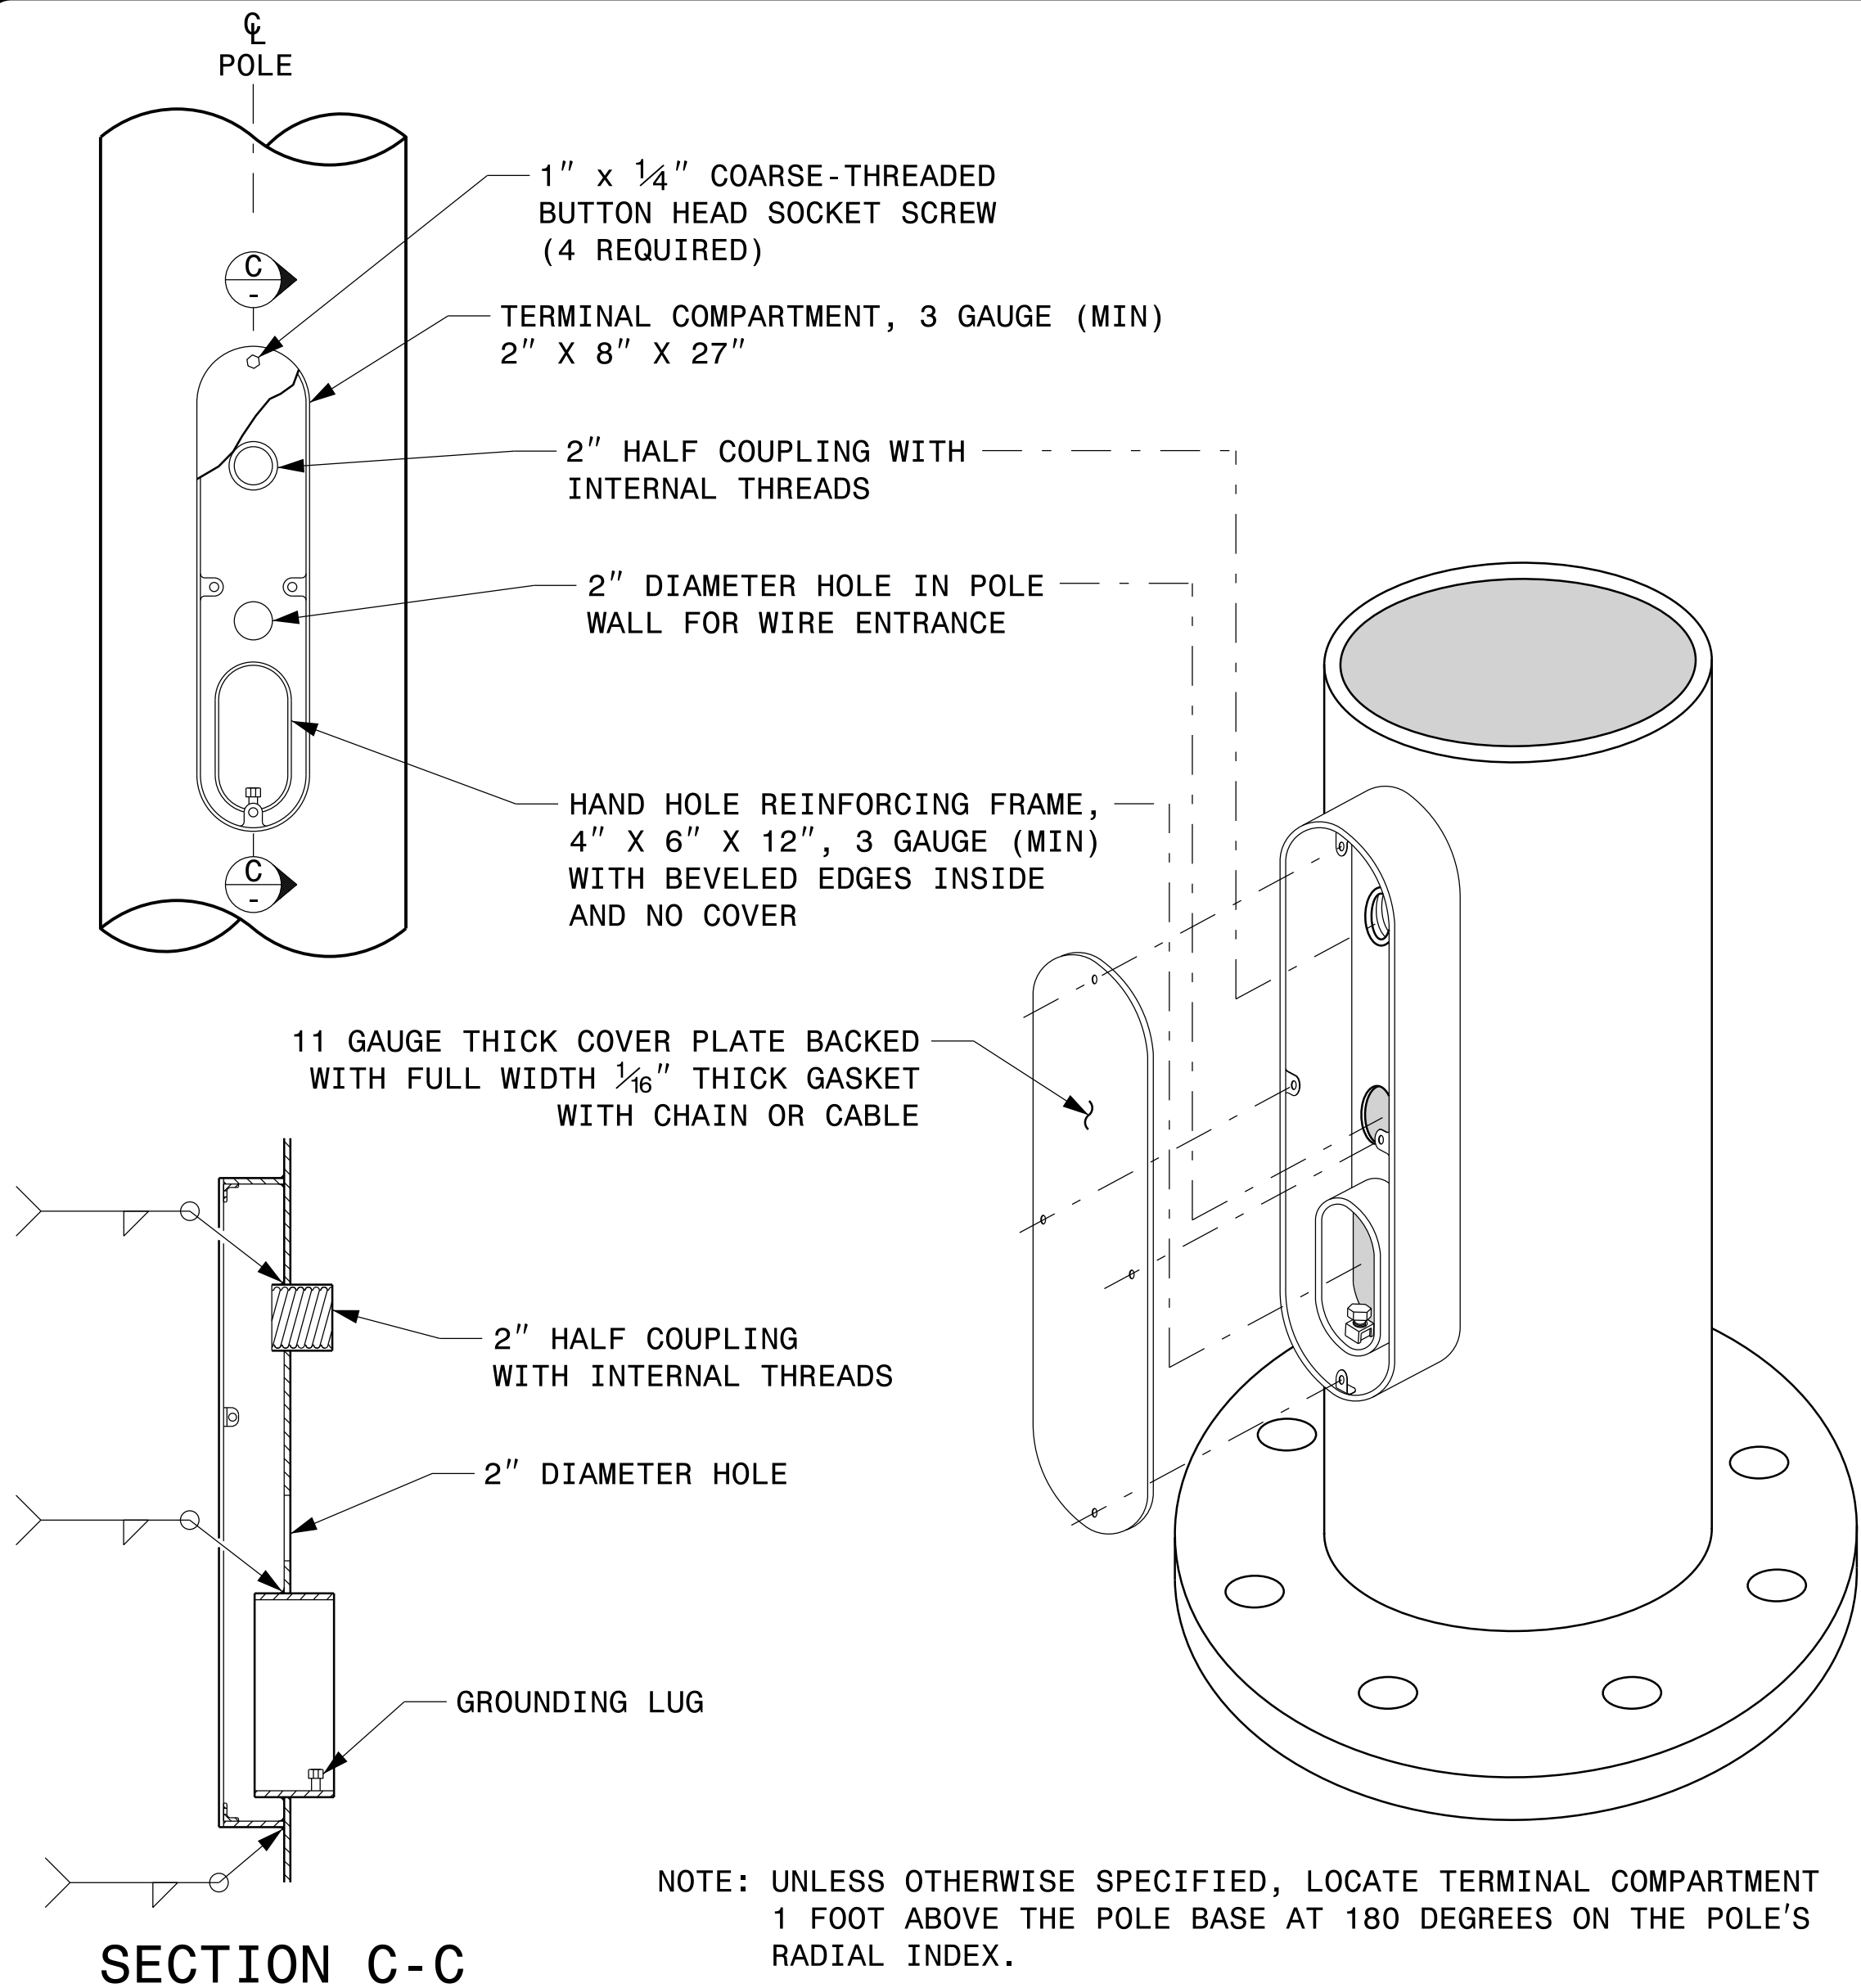

TERMINAL COMPARTMENT DETAIL

MFG _____ MFG. DATE: MM/YY
SHAFT D/T/L/Y _____
ARM-A D/T/L/Y _____
ARM-B D/T/L/Y _____
A.B. DIA./B.C./L/Y _____
NCDOT SIG. INV. NO. _____
NCDOT POLE NO. _____

SHAFT I.D. TAG
(PROVIDE ON SHAFT OF STRAIN POLES
AND MAST ARM POLE SHAFT)


MFG _____ MFG. DATE: MM/YY
SECTION D/T/L/Y _____
NCDOT SIG. INV. NO. _____
NCDOT POLE NO. _____

ARM I.D. TAG
(PROVIDE ON EACH SECTION OF
A MULTI-SECTION MAST ARM)




NOTES:

1. D = DIAMETER, T = THICKNESS, L = LENGTH, Y = YIELD STRENGTH
2. A.B. = ANCHOR BOLT
3. B.C. = BOLT CIRCLE OF ANCHOR BOLTS
4. IF STANDARD DESIGN, INCLUDE CASE NUMBER IN ADDITION TO POLE NUMBER ON "NCDOT POLE NO." LINE.
5. SIGNAL INV. NUMBER AND POLE I.D. NUMBER.
SEE DRAWING M3 AND M4 FOR MOUNTING POSITIONS OF I.D. TAGS.

IDENTIFICATION TAG DETAILS

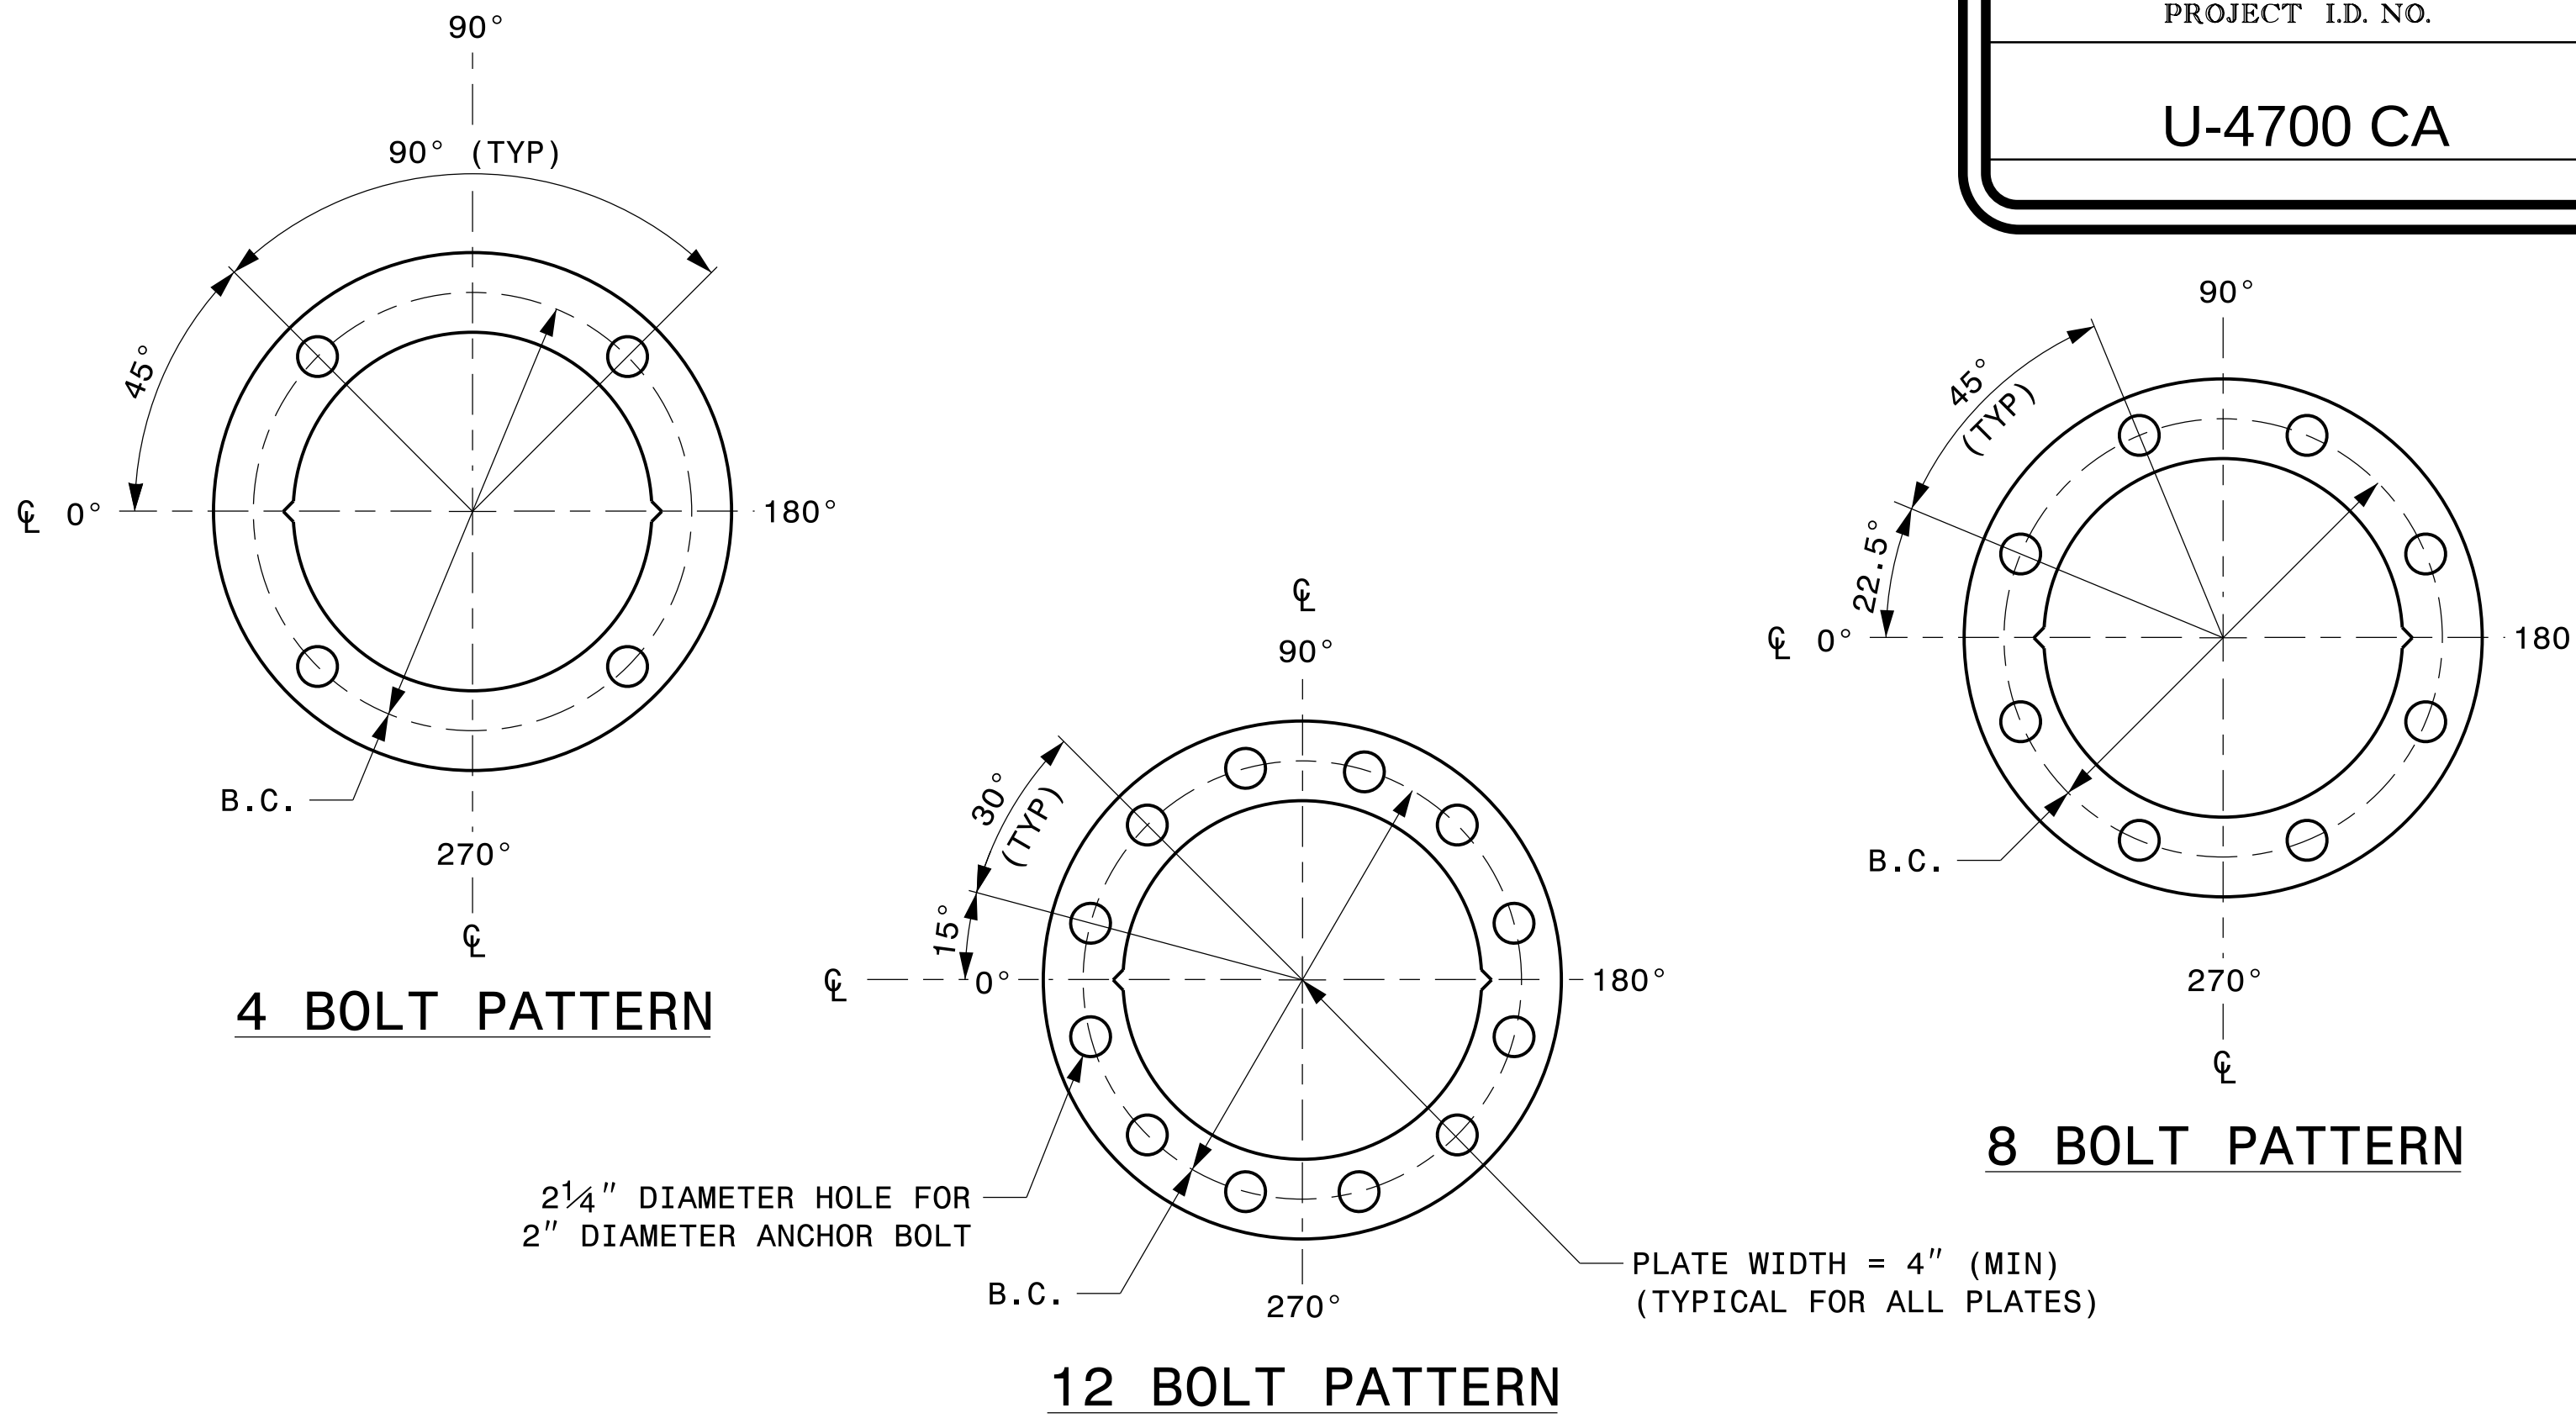

BASE PLATE TEMPLATE AND ANCHOR BOLT LOCK PLATE DETAILS

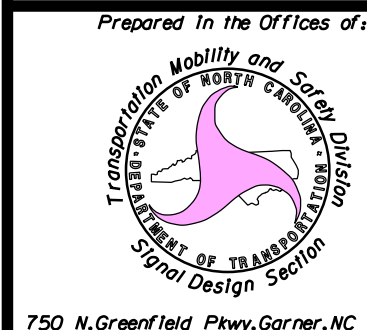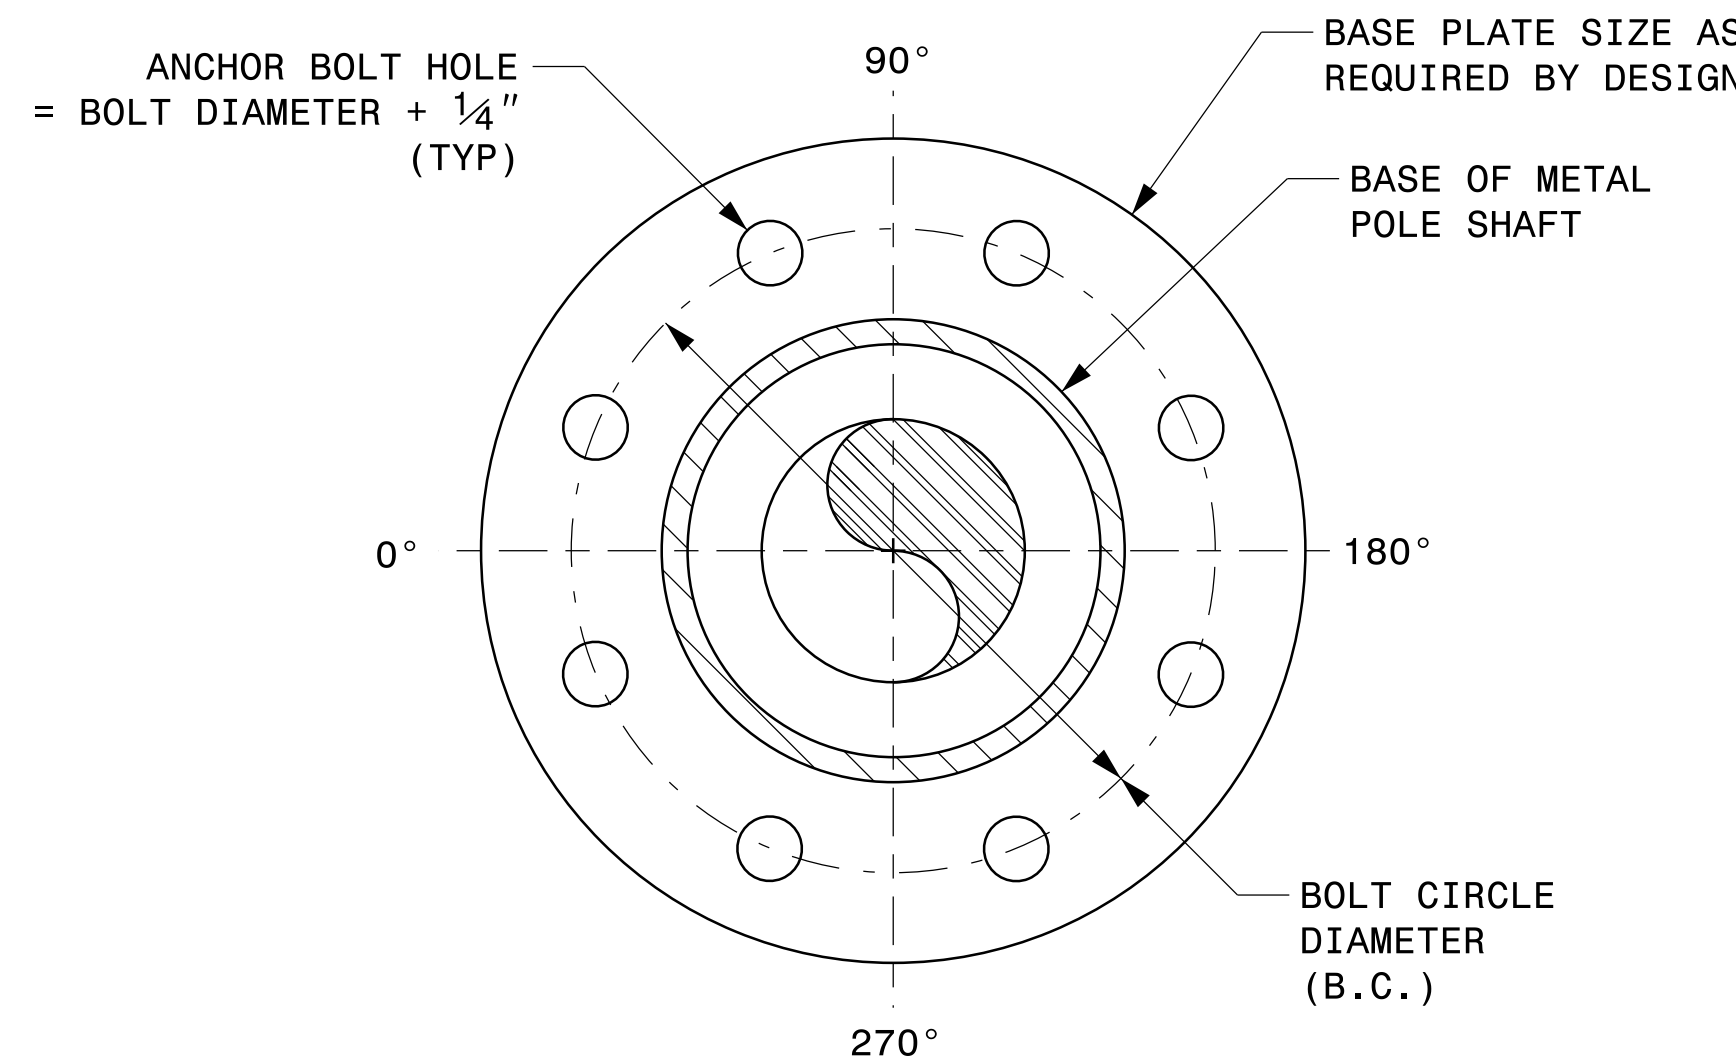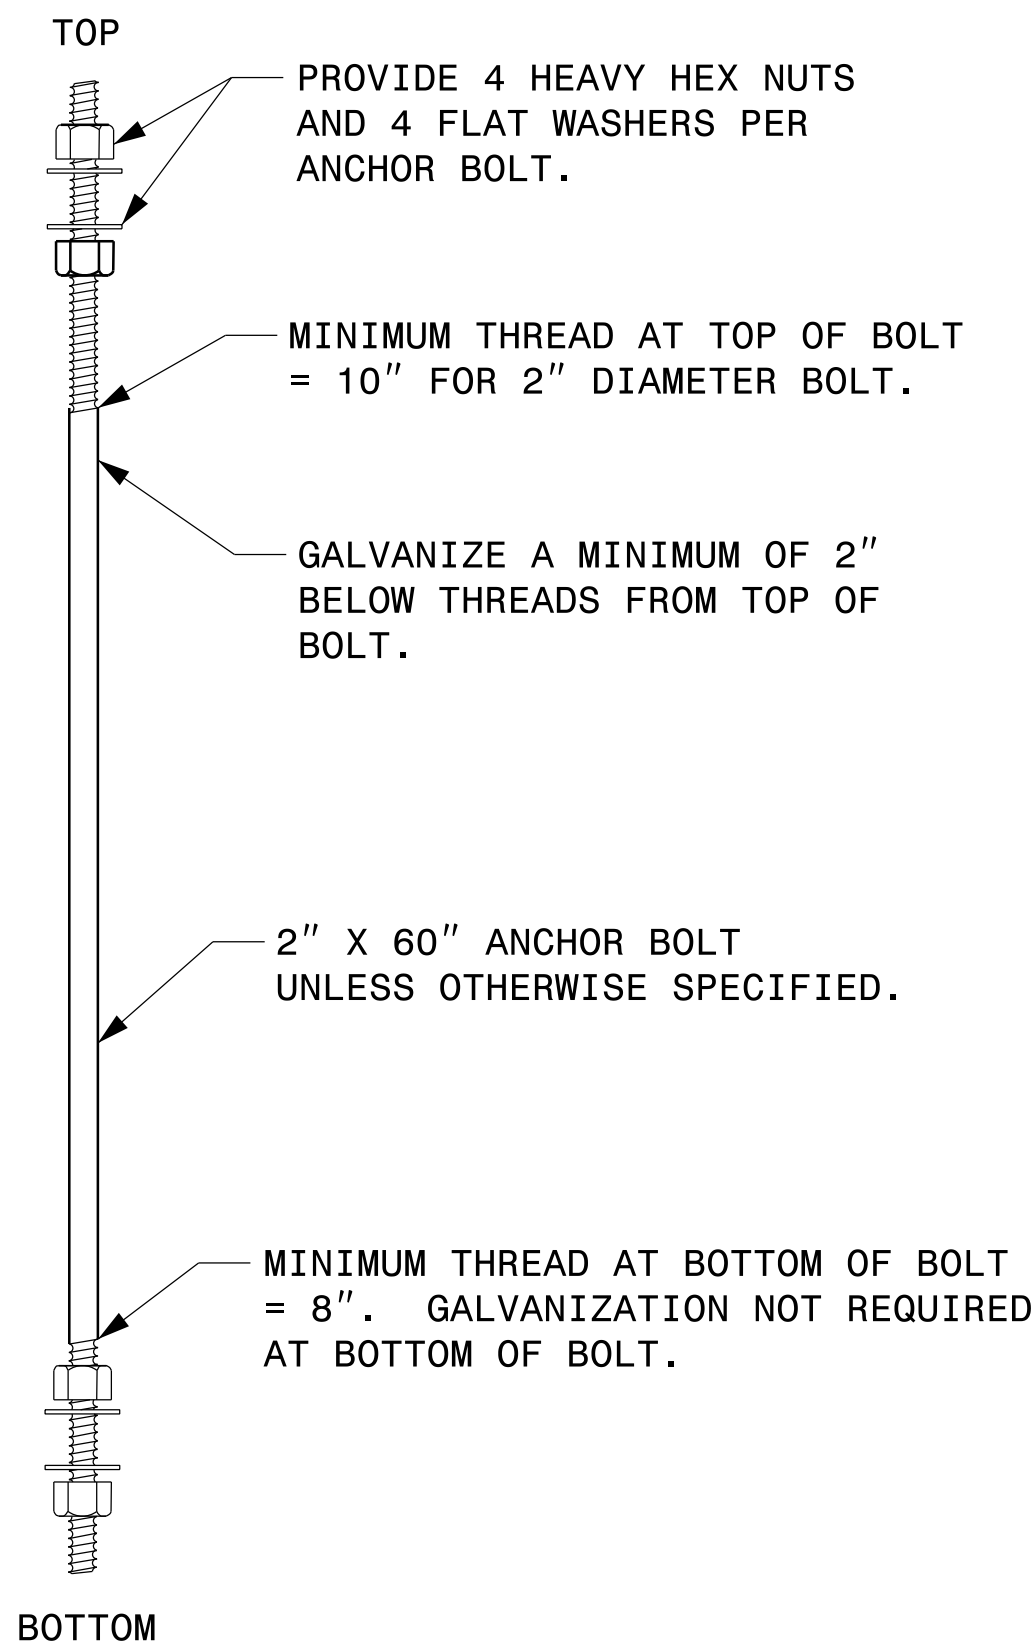

Typical Fabrication Details
For
All Metal Poles

PLAN DATE: SEPTEMBER 2023 DESIGNED BY: C.F. ANDREWS
PREPARED BY: K.C. DURIGON REVIEWED BY: D.C. SARKAR

REVISIONS INIT. DATE

DocuSigned by:
Kevin Durigon
09/21/2023