



NOTE:


1. OPENING IN POLE BASE PLATE SHALL BE EQUAL TO POLE BASE INSIDE DIAMETER MINUS $3\frac{1}{2}$ " BUT SHALL NOT BE LESS THAN $8\frac{1}{2}$ ".

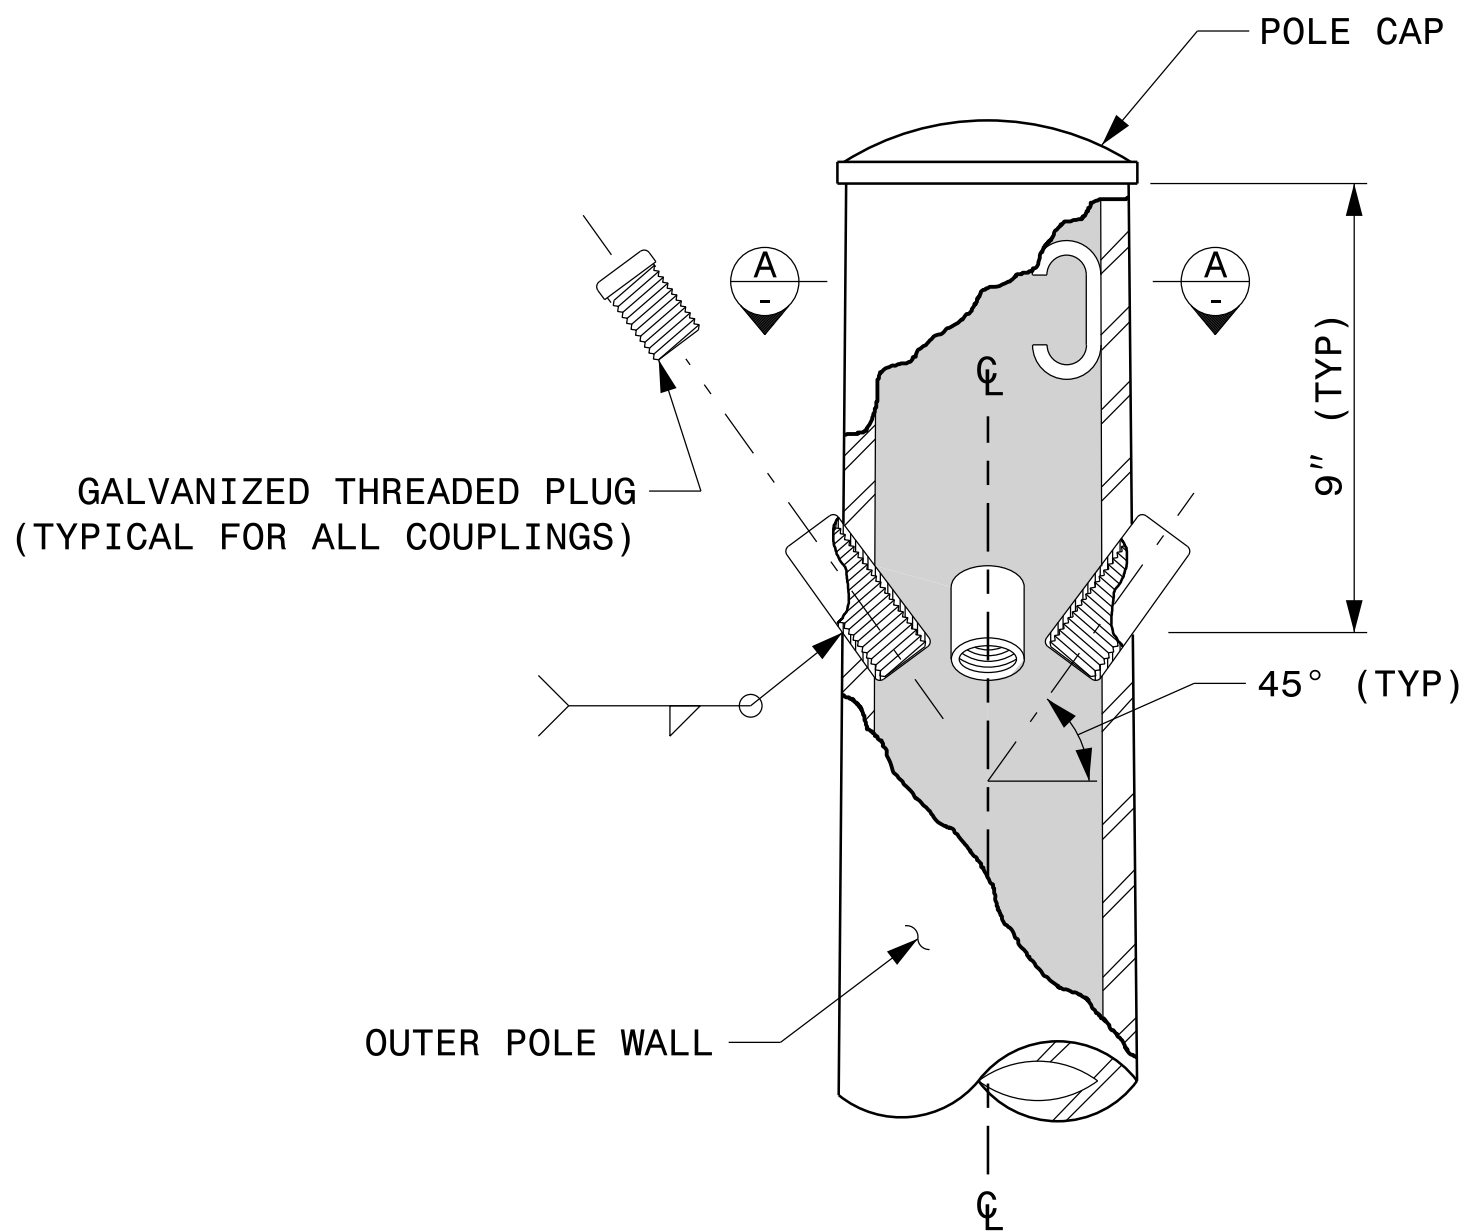


CABLE ENTRANCES AT TOP OF POLE

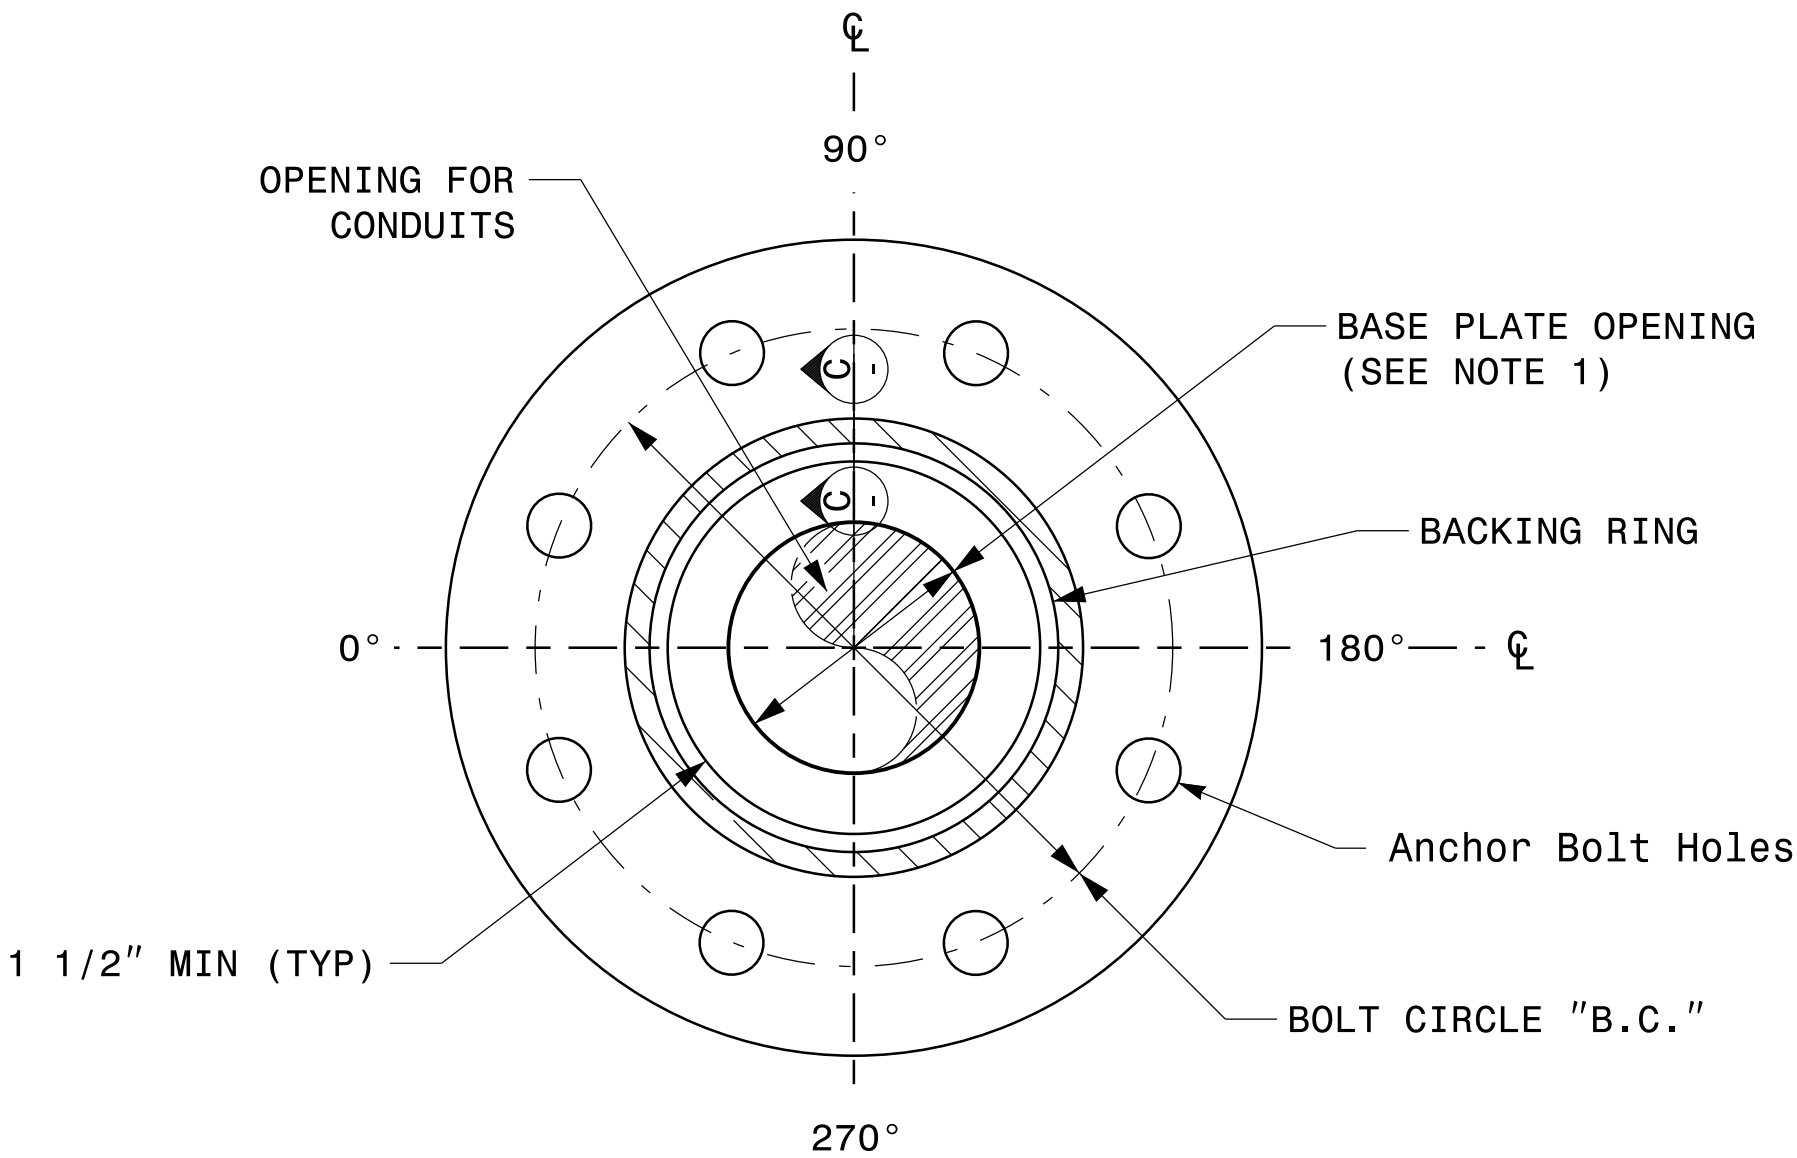

SECTION B-B
POLE BASE PLATE DETAILS
(8 AND 12 BOLT PATTERN)

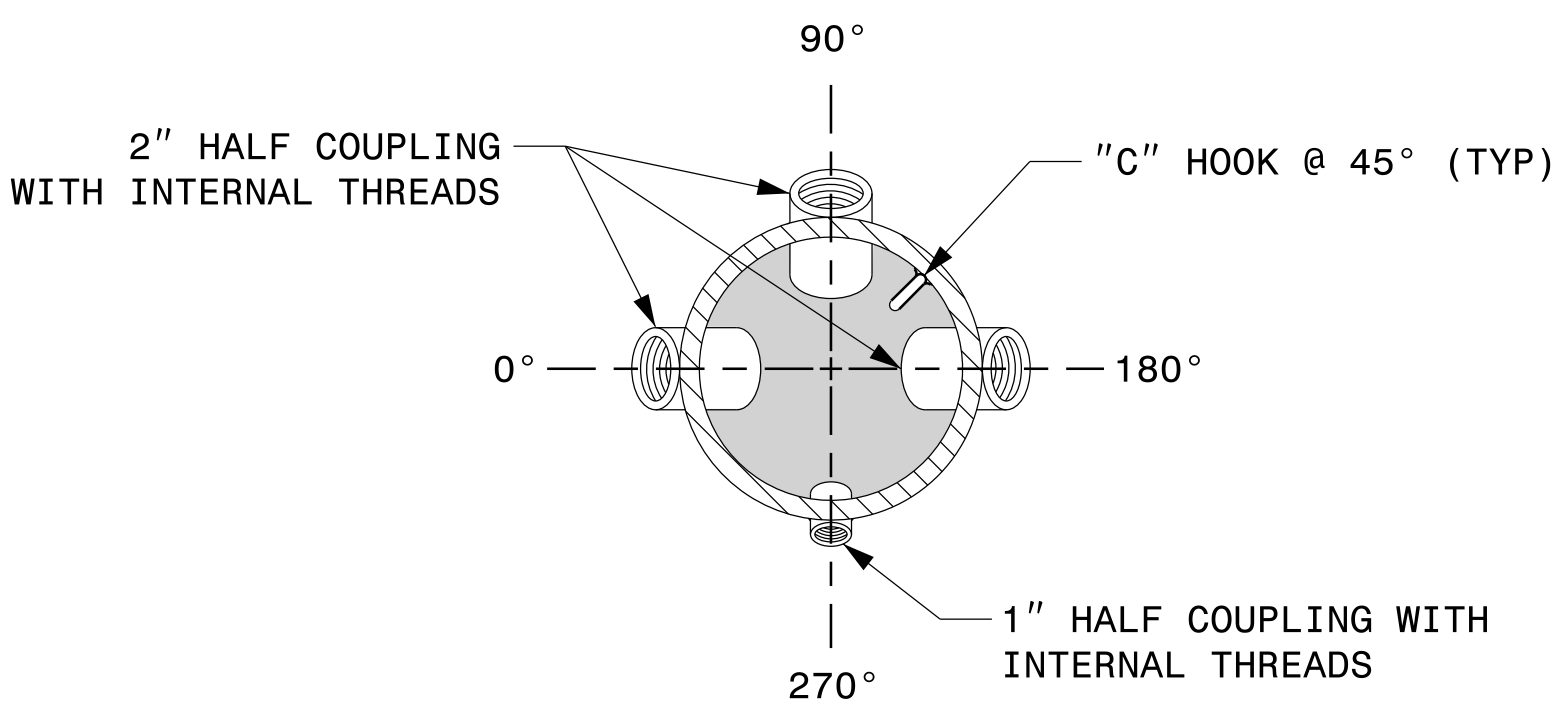


SECTION A-A
RADIAL ORIENTATION OF FACTORY INSTALLED
ACCESSORIES AT TOP OF POLE

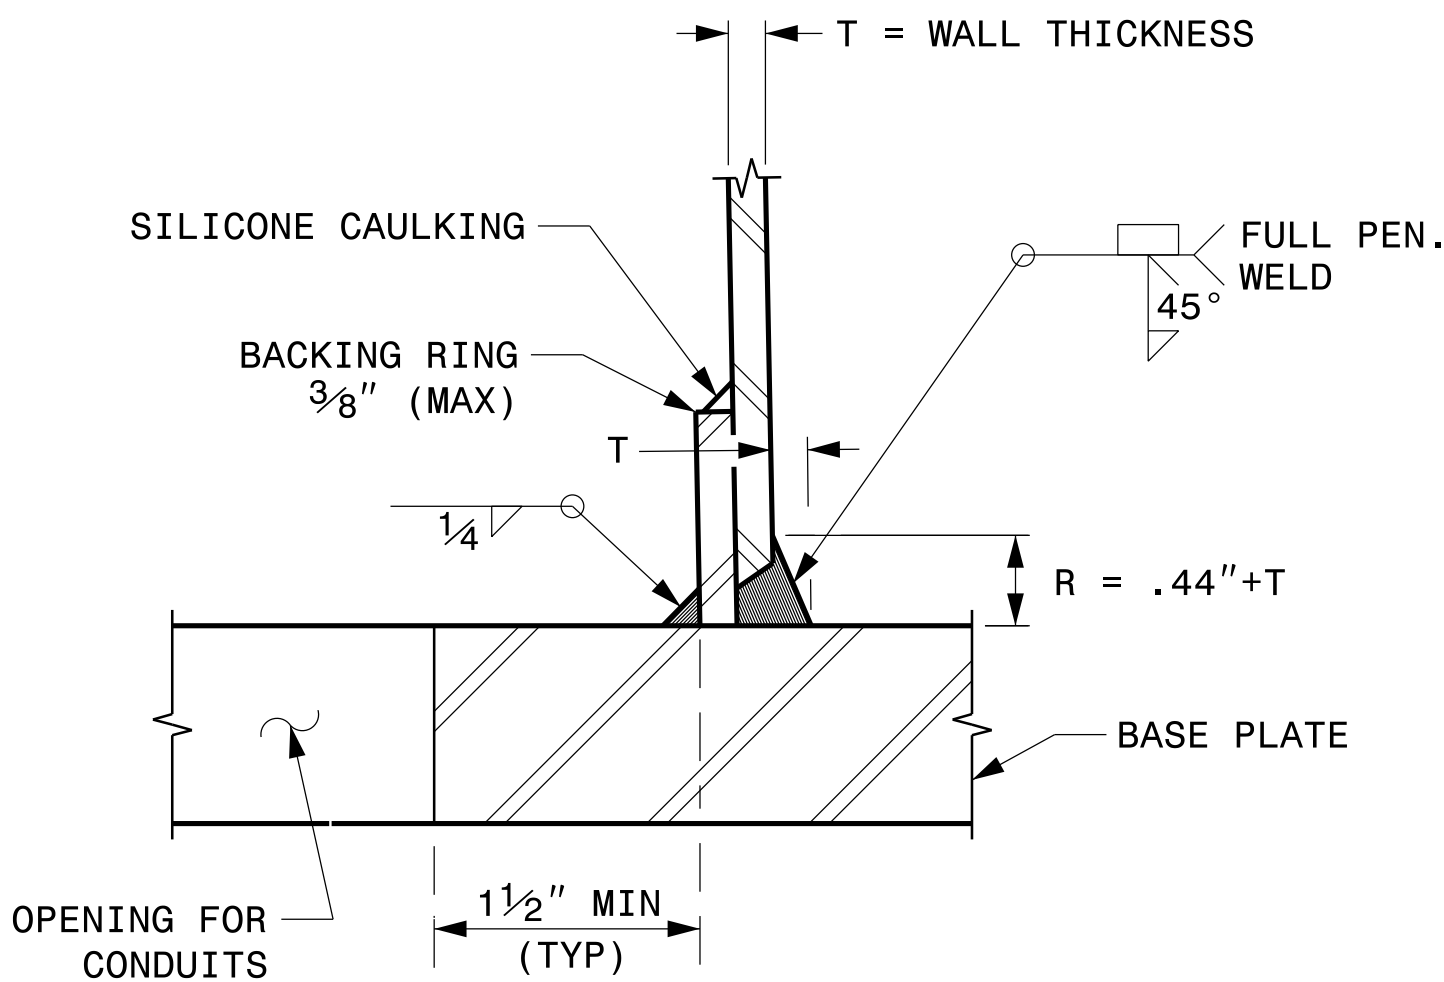

SECTION C-C
(POLE ATTACHMENT TO BASE PLATE)
FULL-PENETRATION
GROOVE WELD DETAIL

2 CABLE CLAMPS DESIGNED FOR
VARIABLE ATTACHMENT HEIGHTS
FROM 1'-6" TO 6'-6" BELOW
THE TOP OF THE POLE

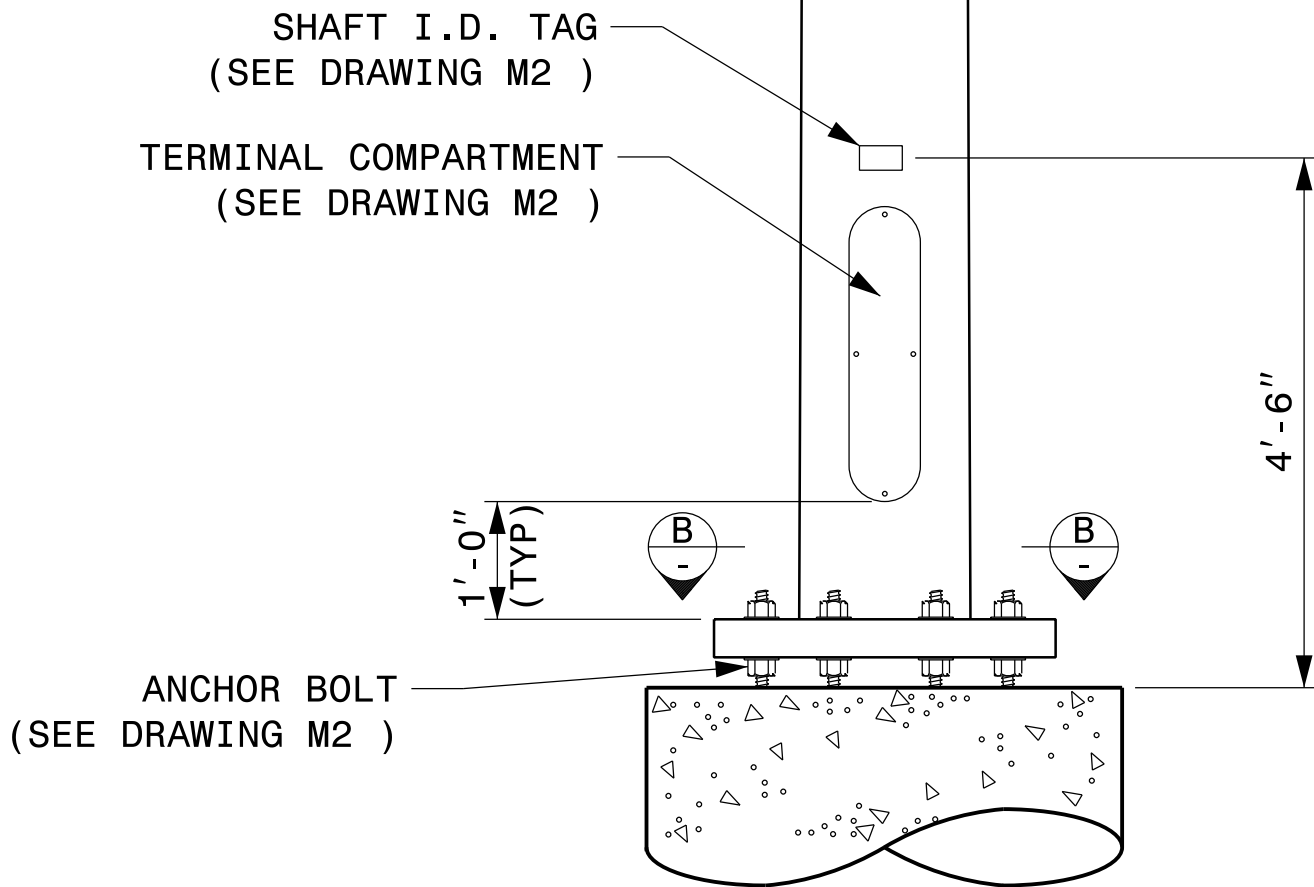

MONOTUBE STRAIN POLE

Prepared in the Offices of: 750 N. Greenfield Pkwy, Garner, NC 27529	Typical Fabrication Details For Strain Poles		SEAL DocuSigned by: Kevin Durigon 09/21/2023							
	PLAN DATE: SEPTEMBER 2023 DESIGNED BY: K.C. DURIGON PREPARED BY: K.C. DURIGON REVIEWED BY: D.C. SARKAR	REVISIONS <table><tr><th>INIT.</th><th>DATE</th></tr><tr><td> </td><td> </td></tr><tr><td> </td><td> </td></tr><tr><td> </td><td> </td></tr></table>		INIT.	DATE					
INIT.	DATE									