

MAXTIME ALTERNATE PHASING ACTIVATION DETAIL

MAXTIME DETECTOR PROGRAMMING DETAIL FOR ALTERNATE PHASING LOOP 3A

In the table view of web interface right click on "Detector" in the top left corner of the table. Copy the entire contents of Detector Plan 1. Paste Detector Plan 1 into Detector Plan 2. Modify Detector Plan 2 as shown below and save changes.

3A

* The Pattern number(s) are to be determined by the Division and/or City Traffic Engineer.

ALTERNATE PHASING CHANGE SUMMARY

THE FOLLOWING IS A SUMMARY OF WHAT TAKES PLACE WHEN OVERLAPS 1 AND 2, AND VEHICLE DETECTOR PLAN 2 ACTIVATE TO CALL THE "ALTERNATE PHASING":

OVERLAP PLAN 2: Modifies overlap included phases for heads 31 and 32 to run protected turns only.

VEH DET PLAN 2: Reduces delay time for phase 3 call on loop 3A to 0 seconds.


PROGRAMMING DETAIL

THIS ELECTRICAL DETAIL IS FOR
THE SIGNAL DESIGN: 11-0808
DESIGNED: May 2026
SEALED: 5/29/2026
REVISED: N/A

ELECTRICAL DETAIL SHEET 3 OF 3

**ELECTRICAL AND PROGRAMMING
DETAILS FOR:**

Prepared for the Offices of:

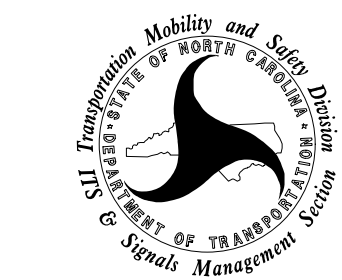

750 N.Greenfield Pkwy.Garner,NC 27529

stv

STV Engineers, Inc.
2151 Hawkins St., Suite 1400
Charlotte, NC 28203
(704) 372-1885
NC License Number F-0991

US 321 (Hickory Boulevard) NB
at
SR 1809/SR 1952
(Pine Mountain Road)

Division 11 Caldwell County Hudson


PLAN DATE:	May 2026	REVIEWED BY:	B. Roth-Roffy
------------	----------	--------------	---------------

PREPARED BY: R.L. Aristondo	REVIEWED BY: T.M. Moody
-----------------------------	-------------------------

REVISIONS	INIT.	DATE
-----------	-------	------

DOCUMENT NOT CONSIDERED
FINAL UNLESS ALL
SIGNATURES COMPLETED

SEAL

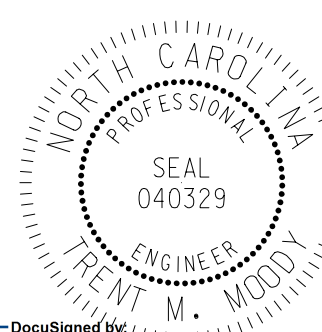

DocuSigned by:

Trust Me

17th Mar

45EA1D4836704
SIGNATURE

SIG. INVENTO