

09/08/99



STATE	STATE PROJECT REFERENCE NO.	SHEET NO.	TOTAL SHEETS
N.C.	U-4700CA	RW01	08

TIP PROJECT: U-4700CA

STATE OF NORTH CAROLINA
DIVISION OF HIGHWAYS

SURVEY CONTROL, EXISTING CENTERLINES,
RIGHT OF WAY, EASEMENTS AND PROPERTY TIES

CALDWELL COUNTY

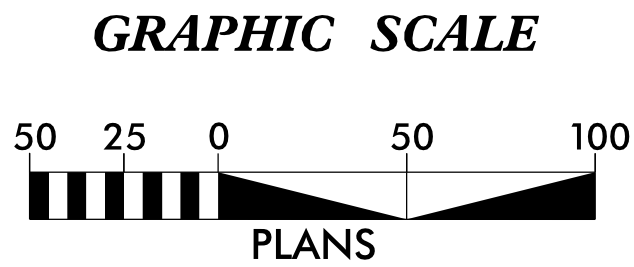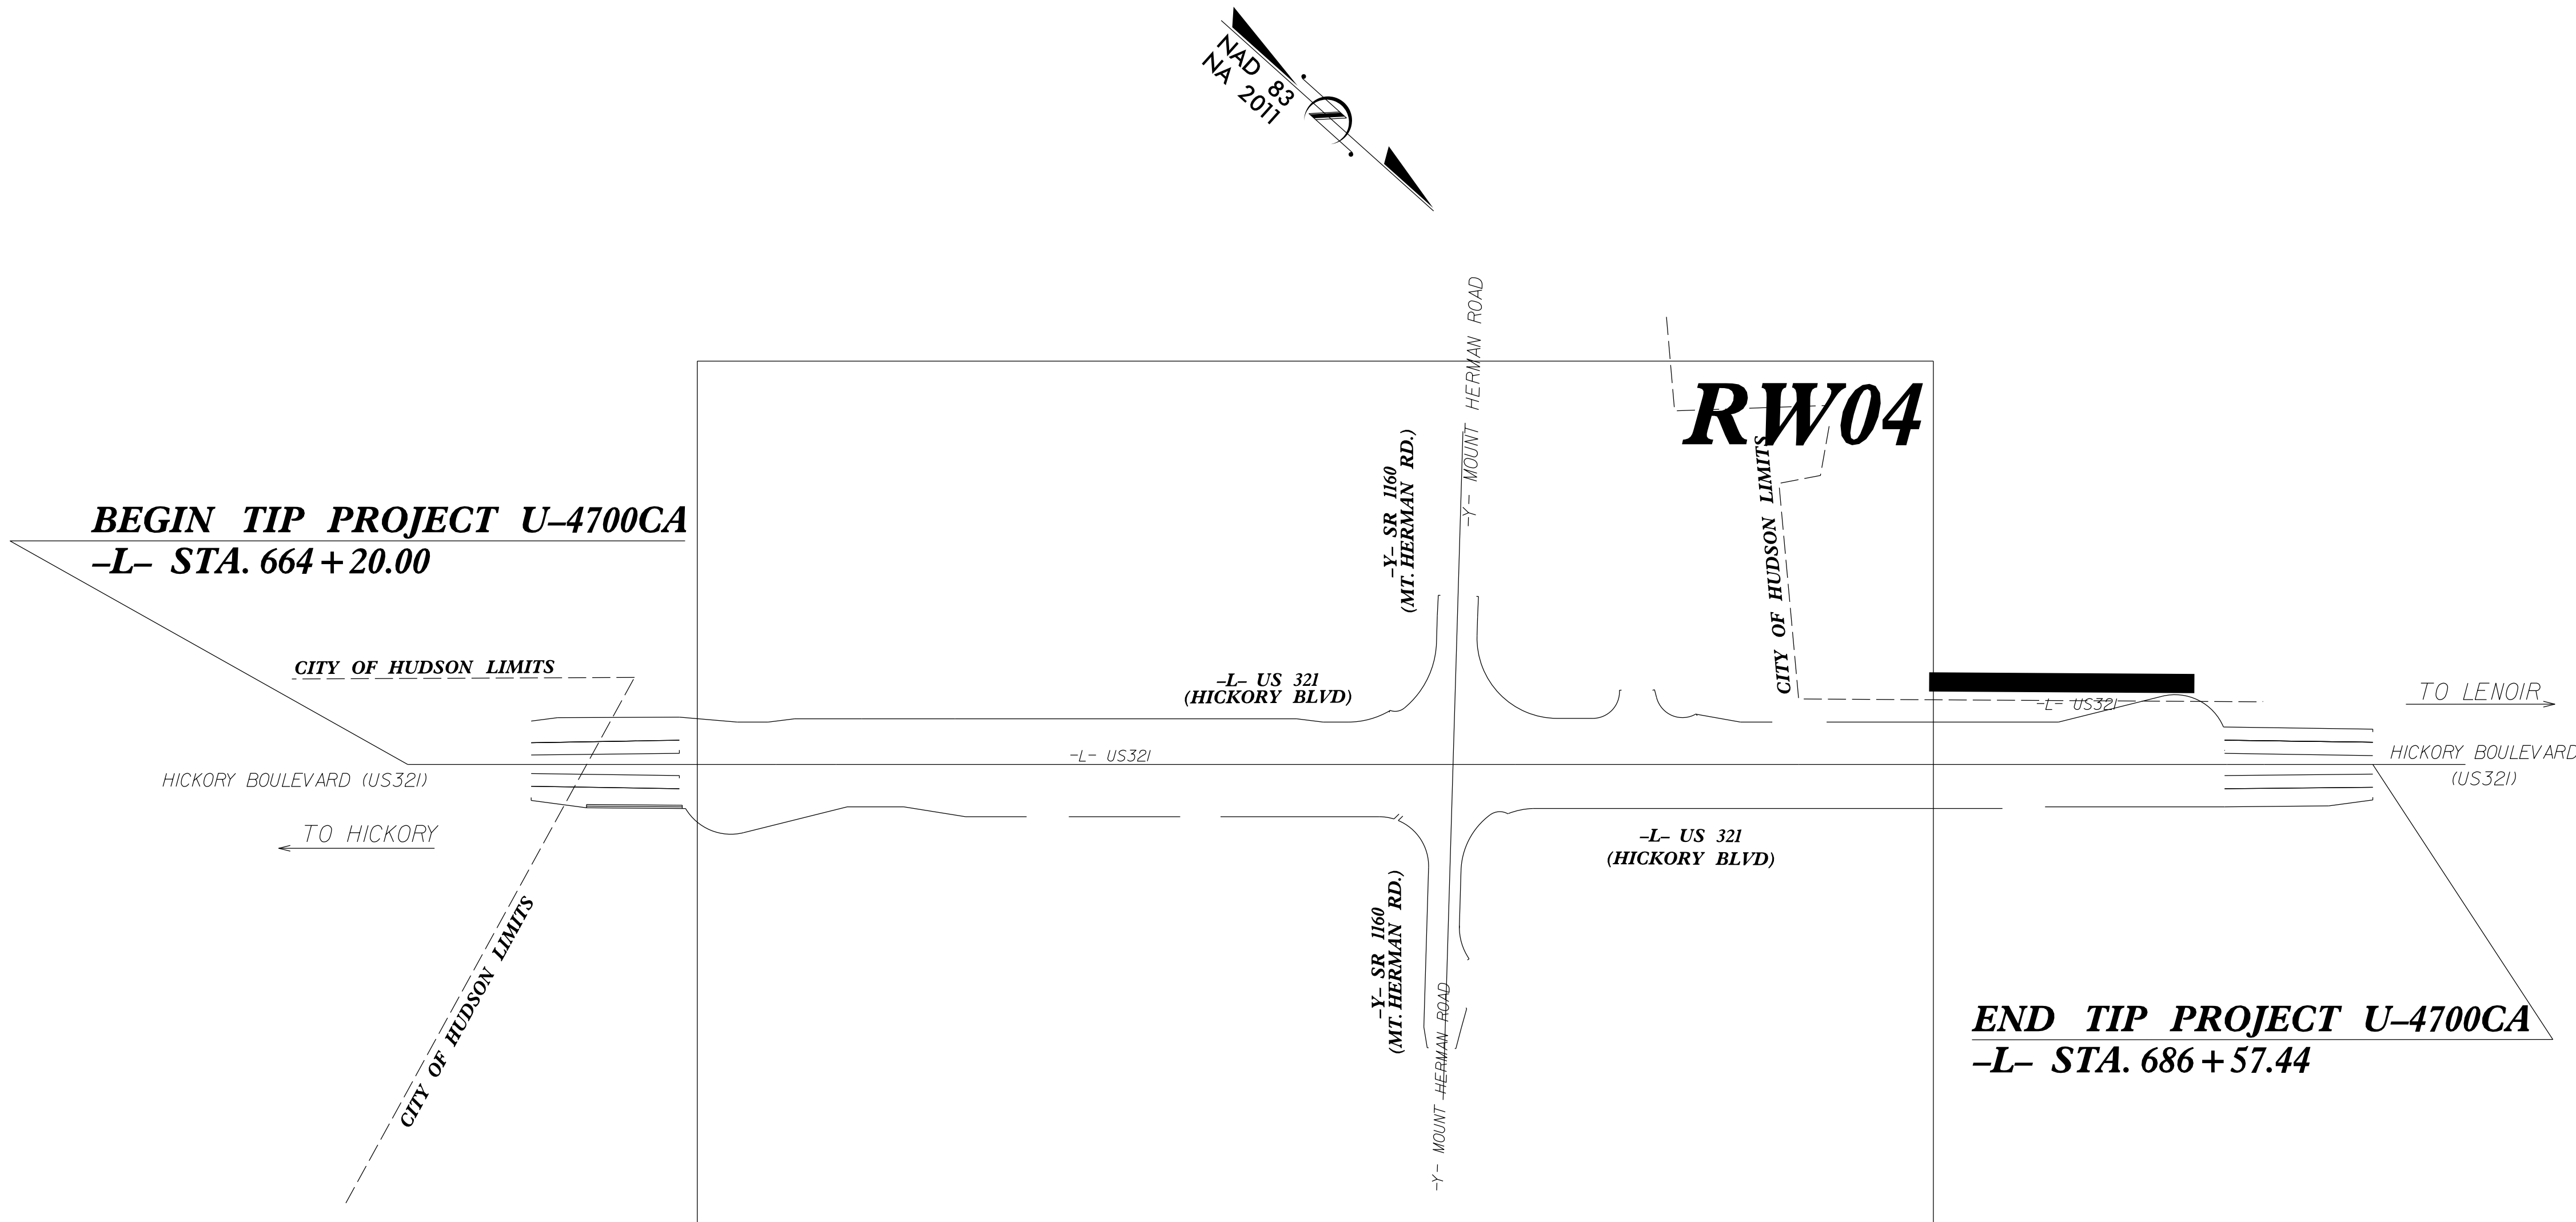

DATUM DESCRIPTION

THE LOCALIZED COORDINATE SYSTEM DEVELOPED FOR THIS PROJECT IS BASED ON THE STATE PLANE COORDINATES ESTABLISHED BY NCDOT FOR MONUMENT "U4700CA-2" WITH NAD 83/NA 2011 STATE PLANE GRID COORDINATES OF NORTHING: 775,635.865(ft) EASTING: 1,263,980.233(ft) ELEVATION: 1,199.35(ft)

THE AVERAGE COMBINED GRID FACTOR USED ON THIS PROJECT (GROUND TO GRID) IS: 0.99987617

THE N.C. LAMBERT GRID BEARING AND LOCALIZED HORIZONTAL GROUND DISTANCE FROM "U4700CA-2" TO -L- STATION 664+20.00 IS N 65-21'22.7" E 80.82(ft)

ALL LINEAR DIMENSIONS ARE LOCALIZED HORIZONTAL DISTANCES

VERTICAL DATUM USED IS NAVD 88

Prepared in the Office of:

DIV. 11 LOCATION & SURVEYS

2024 STANDARD SPECIFICATIONS

RIGHT OF WAY DATE:
12/31/2018

LETTING DATE:
SEPTEMBER 15, 2026

PROFESSIONAL LAND
SURVEYOR




Signed by:
R. Landon Wagner
94069137FD3042D

06/22/2026

SIGNATURE:

Date:

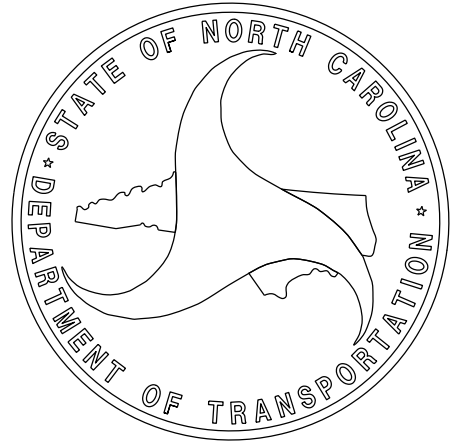

19-JUN-2026 09:29
L:\OLD.D\NWLKES\U4700CA\roadway 90%\rw control sheet\ls\U4700CA-ls_RW01.dgn
rwlsn1 AT LS-345884L



6/2/2017


REVISIONS

6/2/2017

SURVEY CONTROL SHEET

W/ EXISTING CENTERLINE ALIGNMENTS PRIOR TO CONSTRUCTION

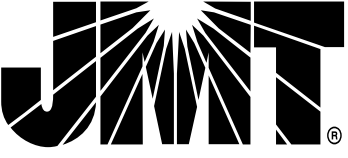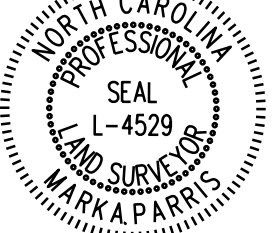PROJECT REFERENCE NO.	SHEET NO.
U-4700CA	RW02C-1
Location and Surveys	
 108 ASHEVILLE COMMERCE PARKWAY CANDLER, NC 28715 FIRM LICENSE # C-3097	
PROJECT SURVEYOR	
	
DOCUMENT NOT CONSIDERED FINAL UNLESS ALL SIGNATURES COMPLETED	

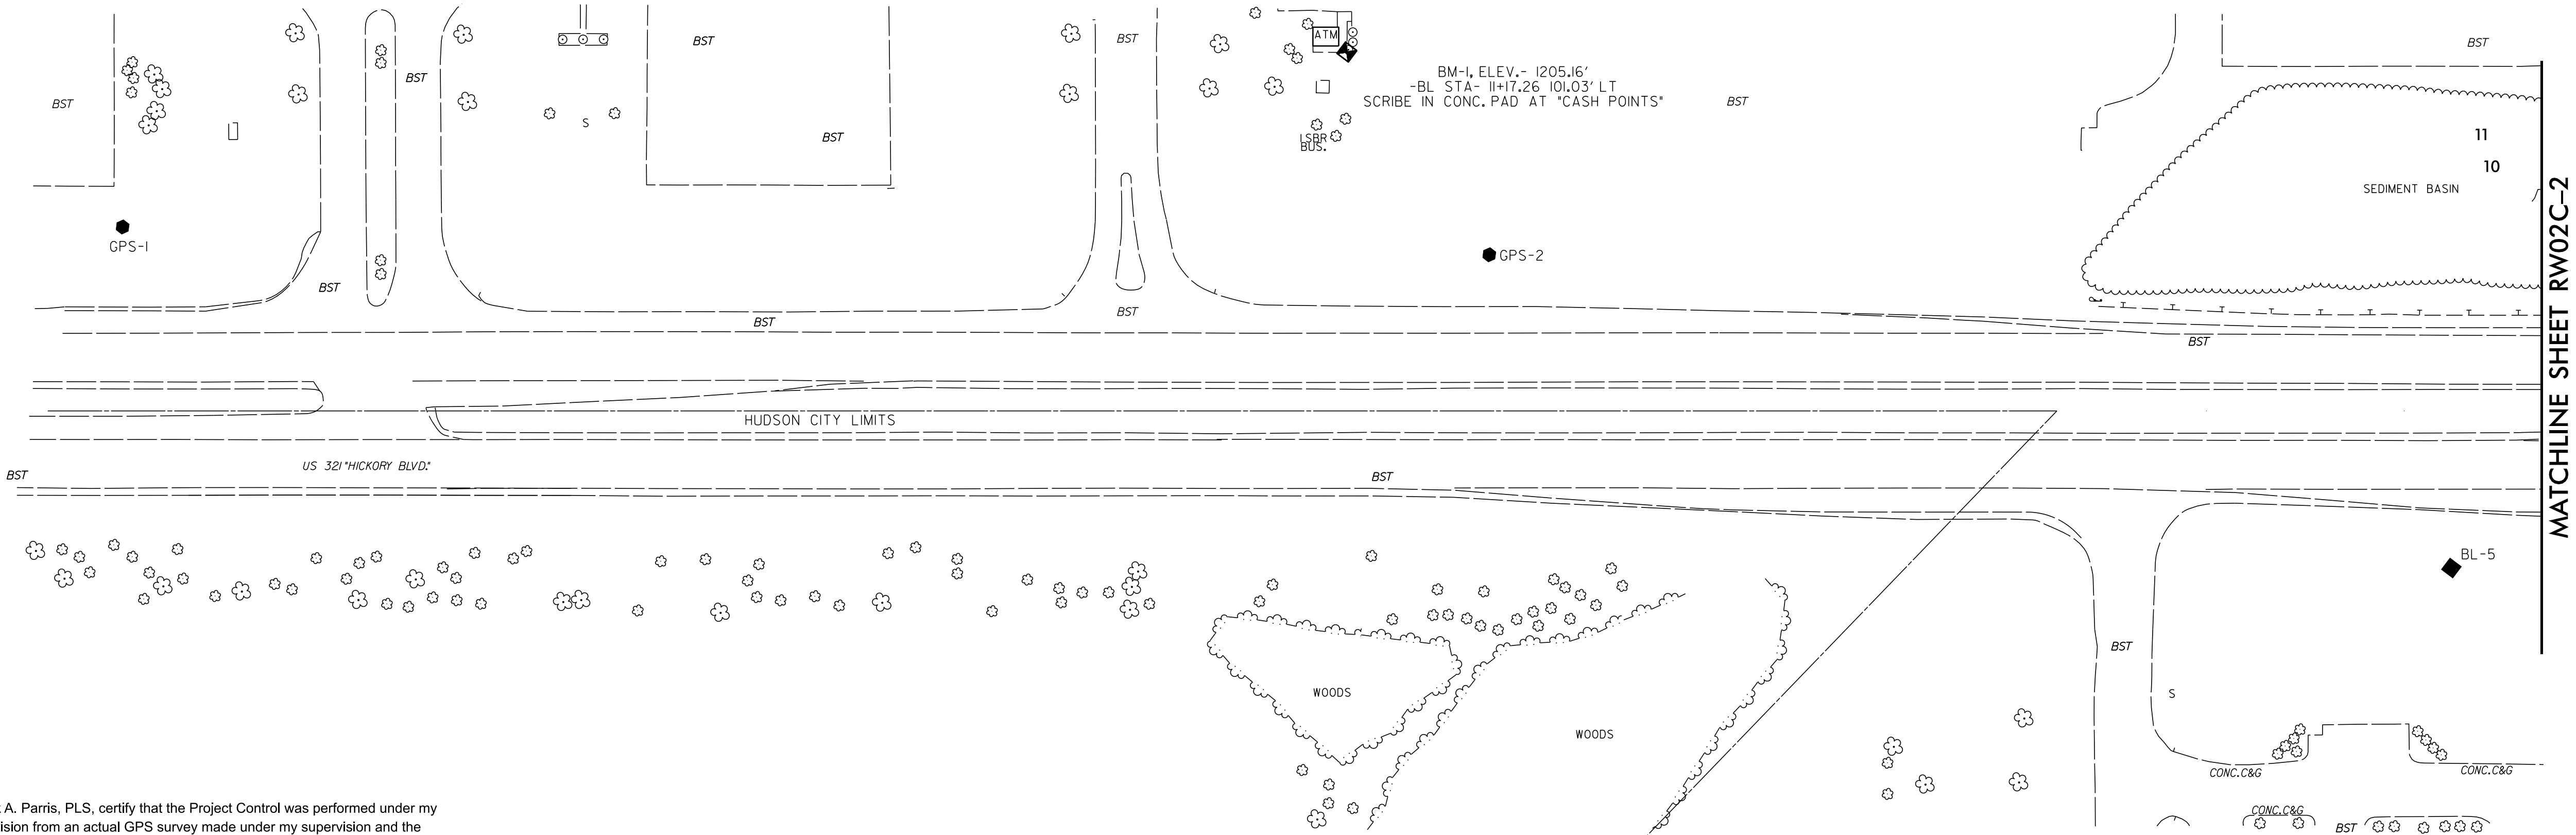


I, Mark A. Parris, PLS, certify that the Project Control was performed under my supervision from an actual GPS survey made under my supervision and the following information was used to perform the survey:

Class of survey: **AA**
Type of GPS field procedure: Static
Dates of survey: February 2017
Datum/Epoch: NAD 83/NA 2011
Published/Fixed-control use: N/A
Localized around: U4700CA-2
Northing: 775635.8650
Easting: 1263980.2330
Combined grid factor: 0.99987617
Geoid model: 12A Conus
Units: US Ft.

I also certify that the Baseline Control for this project was completed under my direct and responsible charge from an actual survey made under my supervision; that all horizontal closures had a minimum ratio of precision of 1:20,000 (Class AA) and Vertical accuracy to Class A. Field work was performed from Feb. 23, 2017 to Feb. 24, 2017, and all coordinates are based on NAD 83/2011 and all elevations are based on NAVD 88; that this survey was performed to meet the requirements of 21NCAC 56.1600 as applicable.

This 30th day of May, 2017.

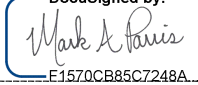DocuSigned by:

Professional Land Surveyor L-4529

**SEE SHEET RW02C-4
FOR FURTHER
ALIGNMENT DETAILS**

NOTES:

- PROJECT CONTROL WAS ESTABLISHED USING GNSS, THE GLOBAL NAVIGATION SATELLITE SYSTEM.
- THE SURVEY CONTROL DATA FOR THIS PROJECT HAS BEEN COMPILED FROM VARIOUS SOURCES. IF FURTHER INFORMATION REGARDING PROJECT CONTROL IS NEEDED, PLEASE CONTACT THE LOCATION AND SURVEYS UNIT.

6/2/2024 12:00 PM

12-MAY-2026 12:00 PM
pushman AT ALL-25860

REVISIONS

Projects/2024/24-03964-059/Design/Location Surveys/Working Files/print test/Seed2D - English Design.dgn

PROPOSED ALIGNMENT CONTROL SHEET

L

TYPE	STATION	NORTH	EAST
POT	662+70.00	775549.7516	1264143.9418
POT	687+70.00	777546.6708	1262639.8428

L_LT1

TYPE	STATION	NORTH	EAST
POT	10+00.00	775653.6993	1264032.6294
POT	11+80.03	775795.5966	1263921.8371

L_LT2

TYPE	STATION	NORTH	EAST
POT	10+00.00	777295.2357	1262792.2943
POT	11+80.02	777440.5161	1262685.9935

L_RT1

TYPE	STATION	NORTH	EAST
POT	10+00.00	775685.5198	1264074.8760
POT	11+80.02	775831.0933	1263968.9644

L_RT2

TYPE	STATION	NORTH	EAST
POT	10+00.00	777330.7325	1262839.4216
POT	11+80.01	777473.4519	1262729.7208

Y

TYPE	STATION	NORTH	EAST
POT	8+00.00	776330.2219	1263049.2759
POT	10+00.00	776445.7600	1263212.5271
POT	14+55.00	776708.6091	1263583.9235

NOTES:

1. PROJECT CONTROL WAS ESTABLISHED USING GNSS, THE GLOBAL NAVIGATION SATELLITE SYSTEM.
2. THE PROPOSED ALIGNMENT CONTROL DATA FOR THIS PROJECT HAS BEEN COMPILED FROM VARIOUS SOURCES. IF FURTHER INFORMATINO REGARDING PROJECT CONTROL IS NEEDED, PLEASE CONTACT THE LOCATION AND SURVEYS UNIT.


PROJECT REFERENCE NO.

U-4700CA

SHEET NO.


RW02D-1

Location and Surveys

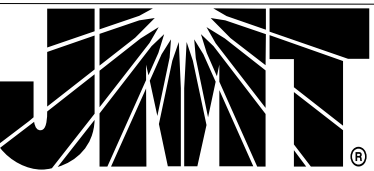

108 ASHEVILLE COMMERCE PARKWAY
CANDLER, NC 28715
FIRM LICENSE # C-3097

PROJECT SURVEYOR

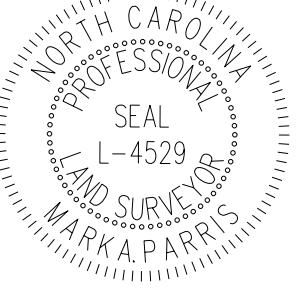


DOCUMENT NOT CONSIDERED FINAL
UNLESS ALL SIGNATURES COMPLETED

I, Mark A. Parris, PLS, certify that the data compiled came from available surveys/mapping performed by others and provided to me by NCDOT and do not certify to the accuracy or quality of the individual data sources.

This 5th day of Sept., 2021.

DocuSigned by

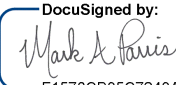


Professional Land Surveyor L-4529

REVISIONS

I, R. Landon Wagoner, certify that the right of way and permanent easement monumentation for this project shown herein was completed under my direct and responsible charge from an actual survey made under my supervision; that all horizontal closures had a minimum ratio of precision of 1:10,000 (Class A). Field work was performed September 2023, and all coordinates are based on NAD83/2011; That this survey was performed to meet the requirements of 21NCAC 56.1600 as applicable.

This 4th day of June, 2026.


Professional Land Surveyor L-4301

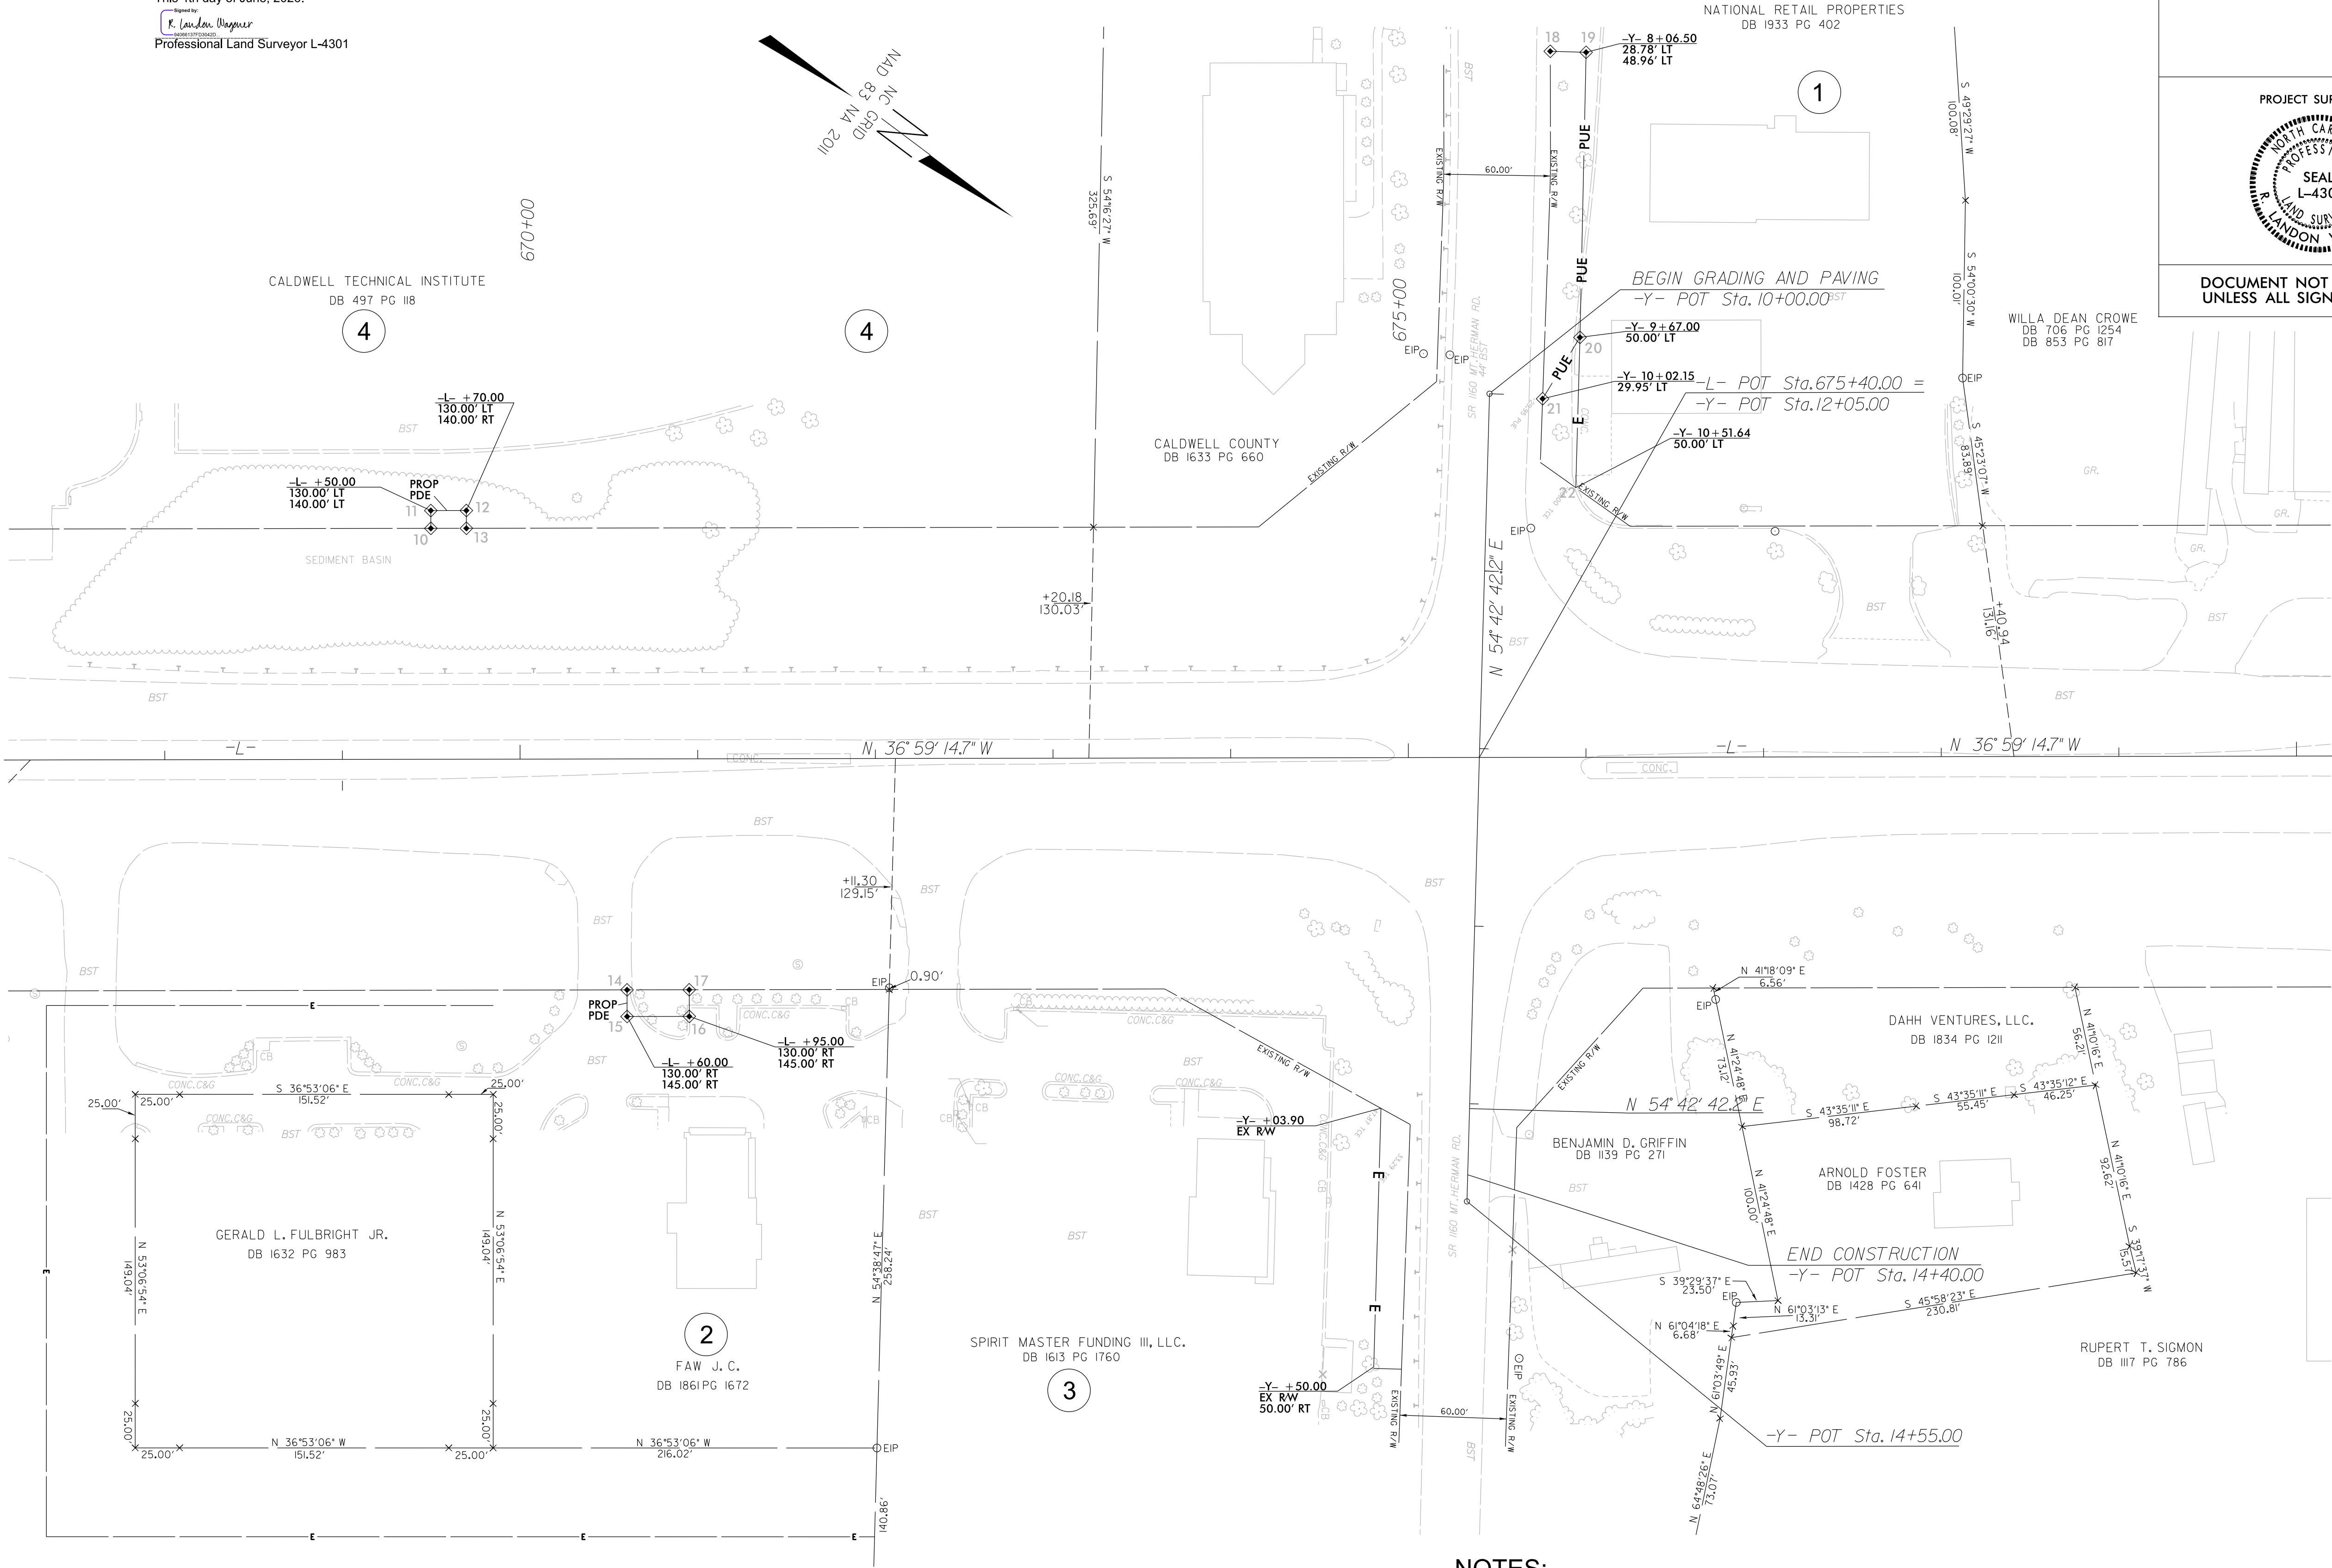

PROJECT REFERENCE NO.	SHEET NO.
U-4700CA	RW04
Location and Surveys	
PROJECT SURVEYOR 	
DOCUMENT NOT CONSIDERED FINAL UNLESS ALL SIGNATURES COMPLETED	

NOTES:

1. IF FURTHER INFORMATION REGARDING PROJECT CONTROL IS NEEDED PLEASE CONTACT THE LOCATION AND SURVEYS UNIT.
2. PROJECT CONTROL WAS ESTABLISHED USING GNSS, THE GLOBAL NAVIGATION SATELLITE SYSTEM.
3. RIGHT OF WAY MONUMENTATION ESTABLISHED 8/30/21 TO 9/3/21.