


25% PLANS 7/11/18
UPDATED WATER & SEWER 12/21/18
UPDATED UTIL DGN 7/19/19
UPDATED UTIL DGN 8/6/19
UPDATED UBO SHEETS 3/26/20
UPDATED AT&T DESIGNS 7/5/22

TIP PROJECT: U-4700CA

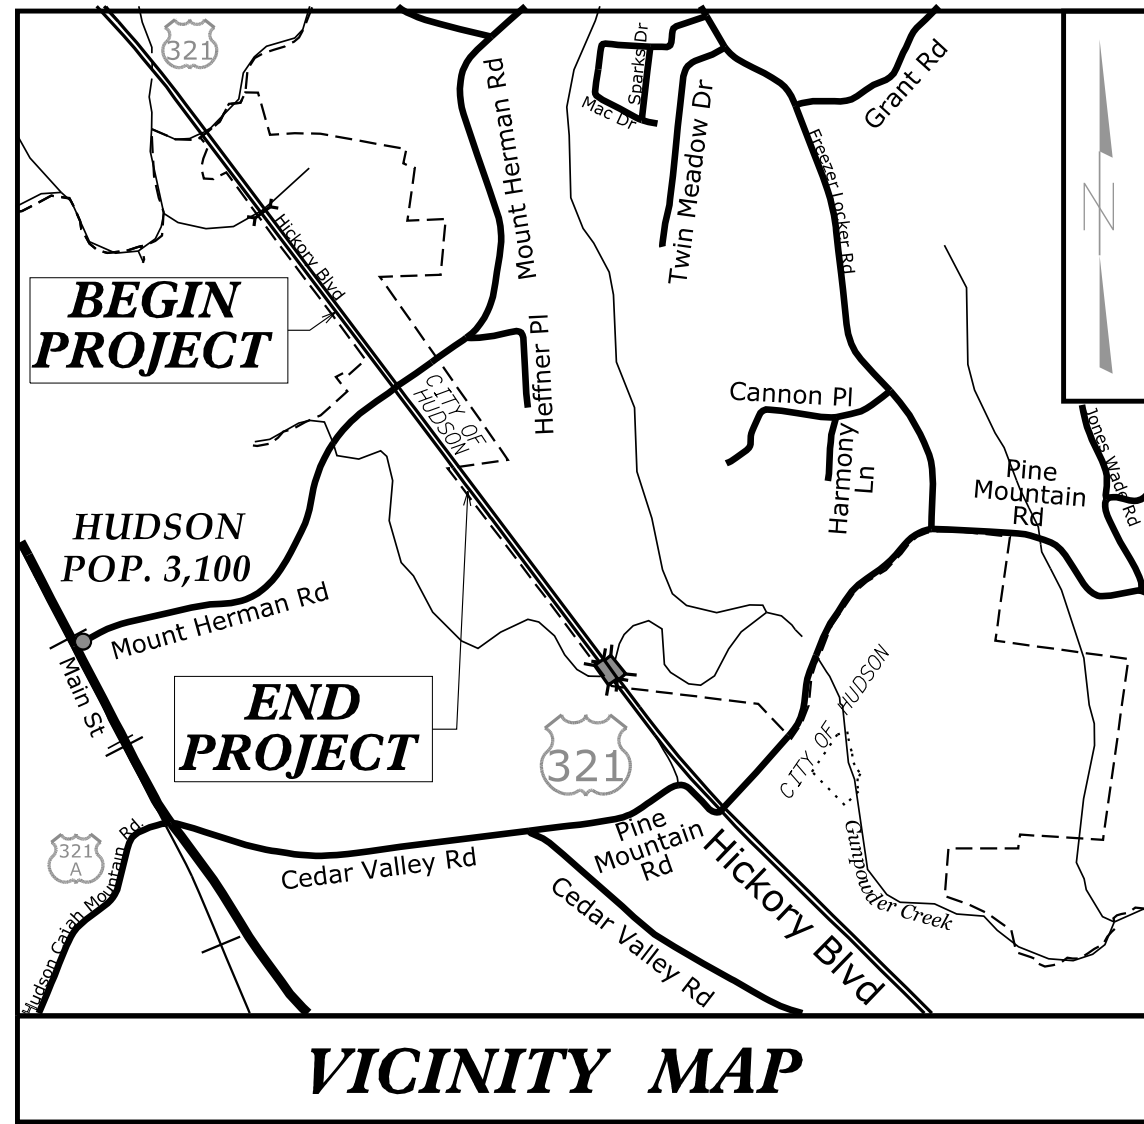

STATE OF NORTH CAROLINA
DIVISION OF HIGHWAYS



UTILITIES BY OTHERS PLANS CALDWELL COUNTY

LOCATION:US 321 (HICKORY BLVD.) AT
SR 1160 (MOUNT HERMAN ROAD)

TYPE OF WORK: UTILITY RELOCATION PLANS

T.I.P. NO.	SHEET NO.
U-4700CA	UO-1

NOTE:
ALL UTILITY WORK SHOWN ON THIS SHEET WILL BE DONE BY OTHERS.
NO PAYMENT WILL BE MADE TO THE CONTRACTOR FOR UTILITY WORK SHOWN ON THIS SHEET.

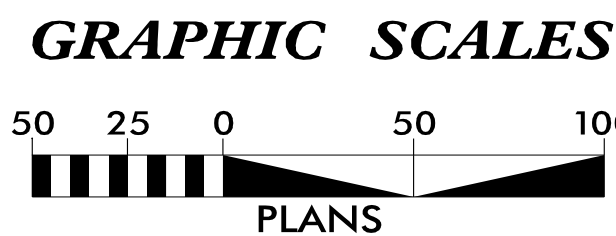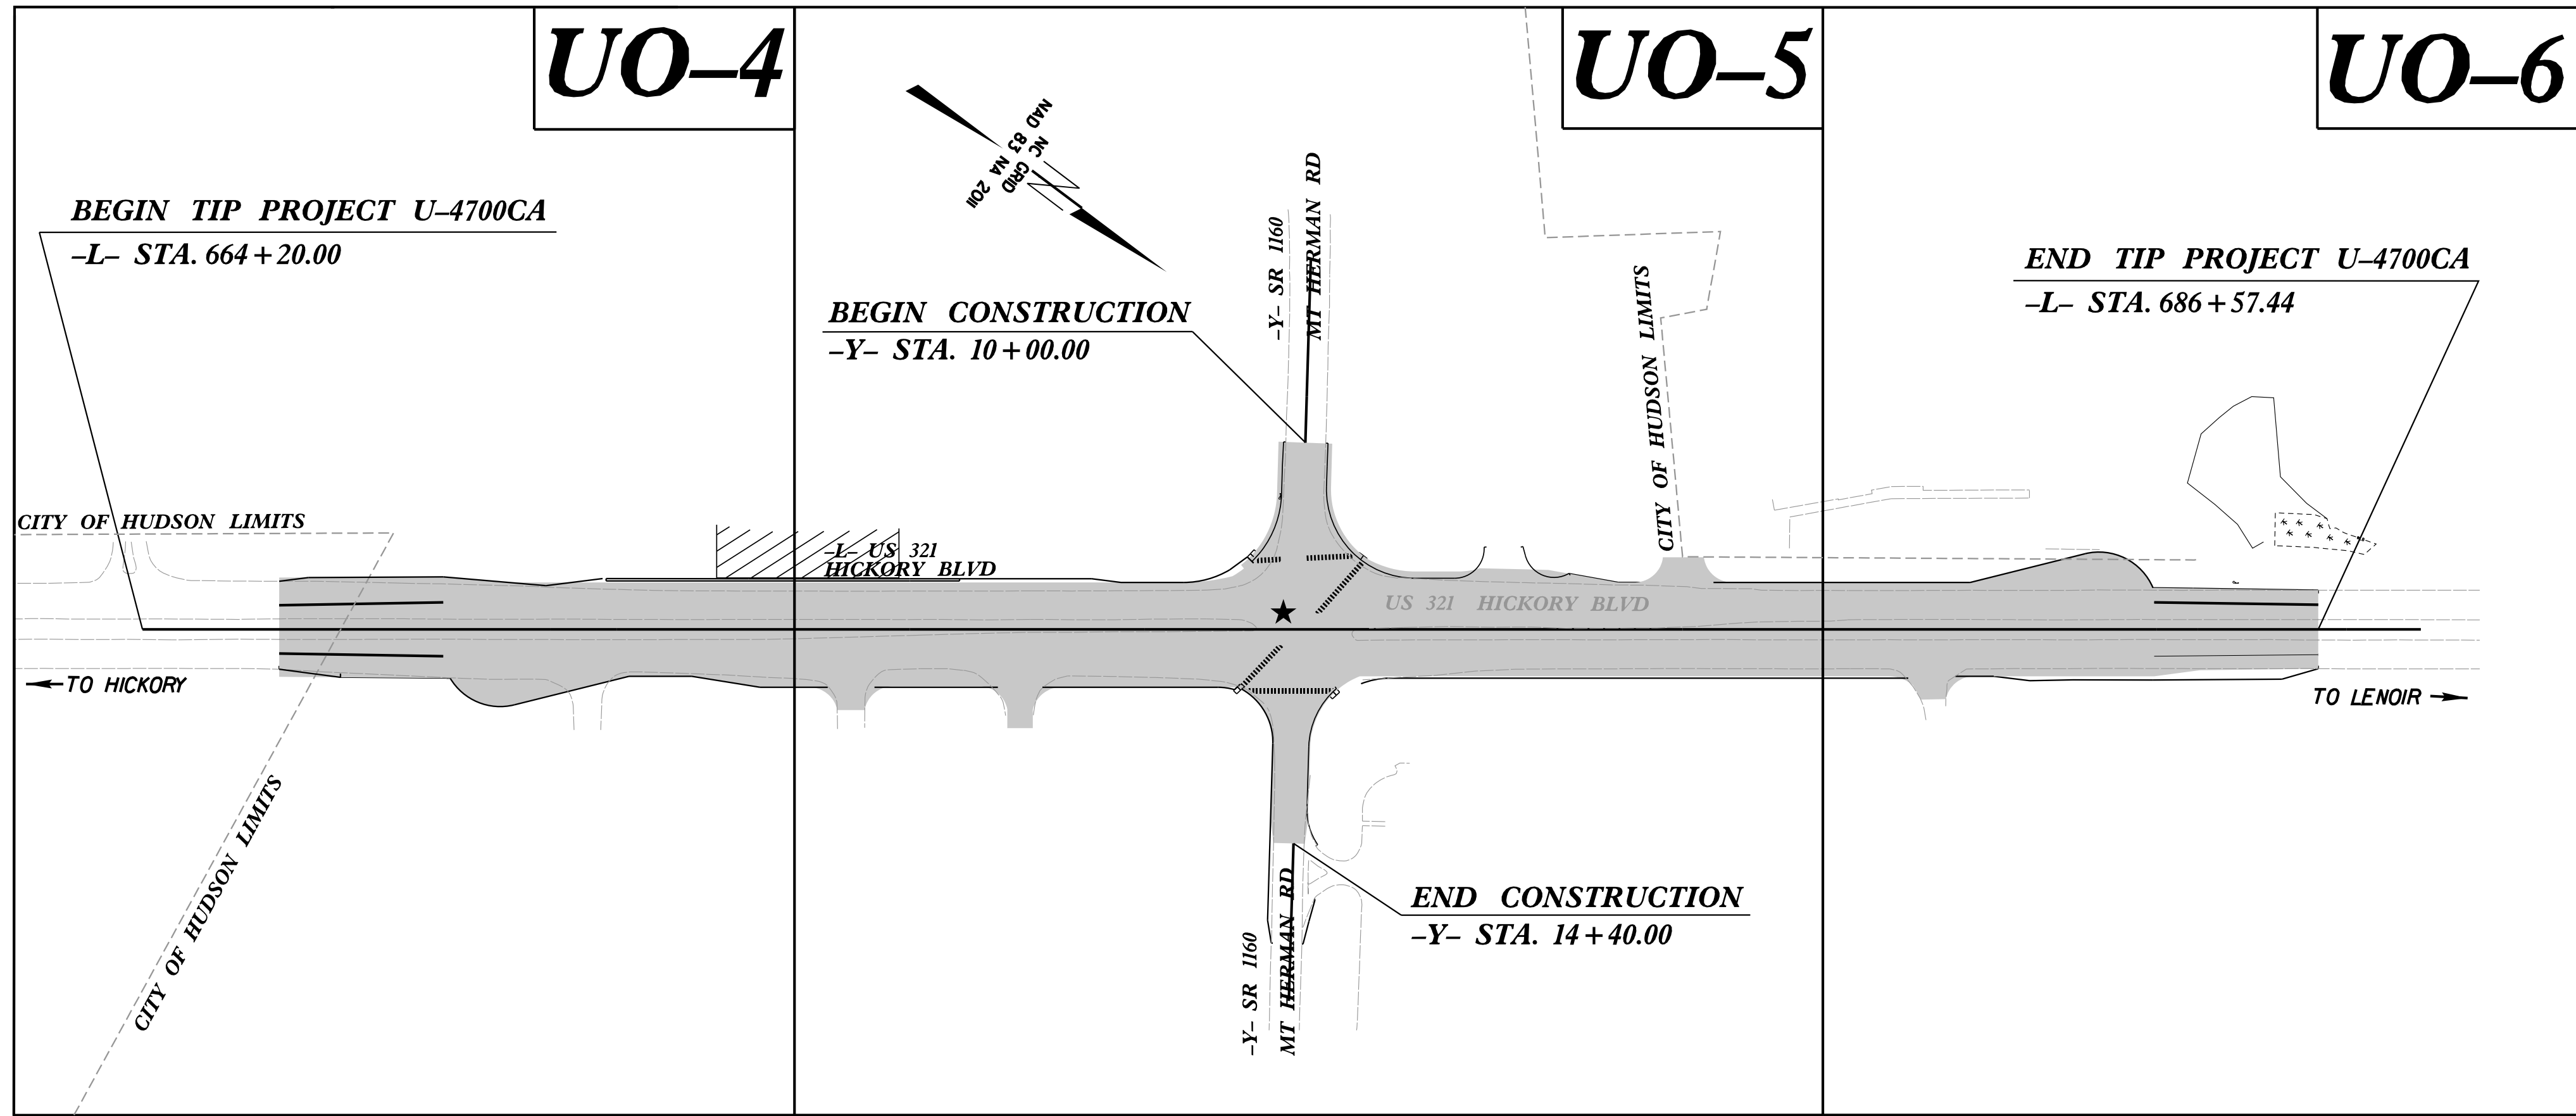

INDEX OF SHEETS

SHEET NO.:	DESCRIPTION:
UO-1	TITLE SHEET
UO-2 & UO-3	SHEETS OMITTED
UO-4 THRU UO-6	UBO PLAN SHEETS

UTILITY OWNERS WITH CONFLICTS

- (A) POWER - DUKE ENERGY
- (B) POWER - BLUE RIDGE EMC
- (C) TELECOMMUNICATIONS - AT&T
- (D) CATV - CHARTERSPECTRUM
- (E) FIBER OPTIC - MCNC
- (F) NATURAL GAS - PIEDMONT NATURAL GAS


UTILITIES SHOWN ON UC PLANS
(G) WATER & SEWER - CITY OF LENOIR

PREPARED IN THE OFFICE OF:

JMT.

Prepared in the Office of:
JOHNSON, MIRMIRAN, & THOMPSON, INC.
2550 West Tyvola Road, Suite 120
Charlotte, NC 28217


Nick Asaro	UTILITY PROJECT MANAGER
Joe Montgomery	PROJECT UTILITY COORDINATOR
Shane Waidner	PROJECT UTILITY CADD

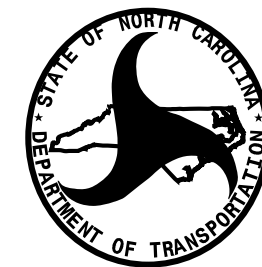

DIVISION OF HIGHWAYS
UTILITIES UNIT
1555 MAIL SERVICES CENTER
RALEIGH NC 27699-1555
PHONE (919) 707-5690
FAX (919) 250-4151

Ramie Shaw	PROJECT MANAGER
Brandon Greer	UTILITIES DIVISION COORDINATOR

TRANSP.\31535-10\UTILITIES\U-4700CA_UTL_PSH-04_U0-4.DGN

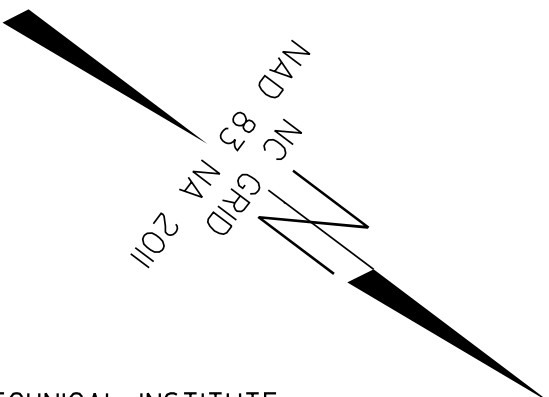

UTILITIES BY OTHERS
NOTE:
 ALL PROPOSED UTILITY WORK
 SHOWN ON THIS SHEET WILL
 BE DONE BY OTHERS. NO
 PAYMENT WILL BE MADE TO
 THE CONTRACTOR FOR
 PROPOSED UTILITY WORK
 SHOWN ON THIS SHEET.

 PROPOSED PAVEMENT
 PROPOSED CONCRETE ISLAND
 PROPOSED PAVED SHOULDER

MATCHLINE -L- STA. 670+00 - SEE SHEET UO-5

END OF INFO.
NOTE AFTER SURVEY WAS COMPLETE
THERE APPEARS TO BE A NEW LINE
BEING CONSTRUCTED OUTSIDE
PROJECT LIMITS

FAW J. C.
DB 1861 PG 1672


GERALD L. FULBRIGHT JR.
DB 1632 PG 983



JMT.
Prepared In the Office of:
JOHNSON, MIRMIRAN, & THOMPSON, INC.
2550 West Tyvola Road, Suite 120
Charlotte, NC 28217

25% PLANS 7/11/18
UPDATED WATER & SEWER 12/21/18
UPDATED UTIL DSN 3/16/19
UPDATED UBO SHEETS 3/26/20
UPDATED DUKE AND AT&T DESIGNS 6/24/22
ADDED AT&T DESIGNS 7/5/22

TRANSP. \31535-10\UTILITIES\U-4700CA_UTL_PSH-05_UO-5.DGN

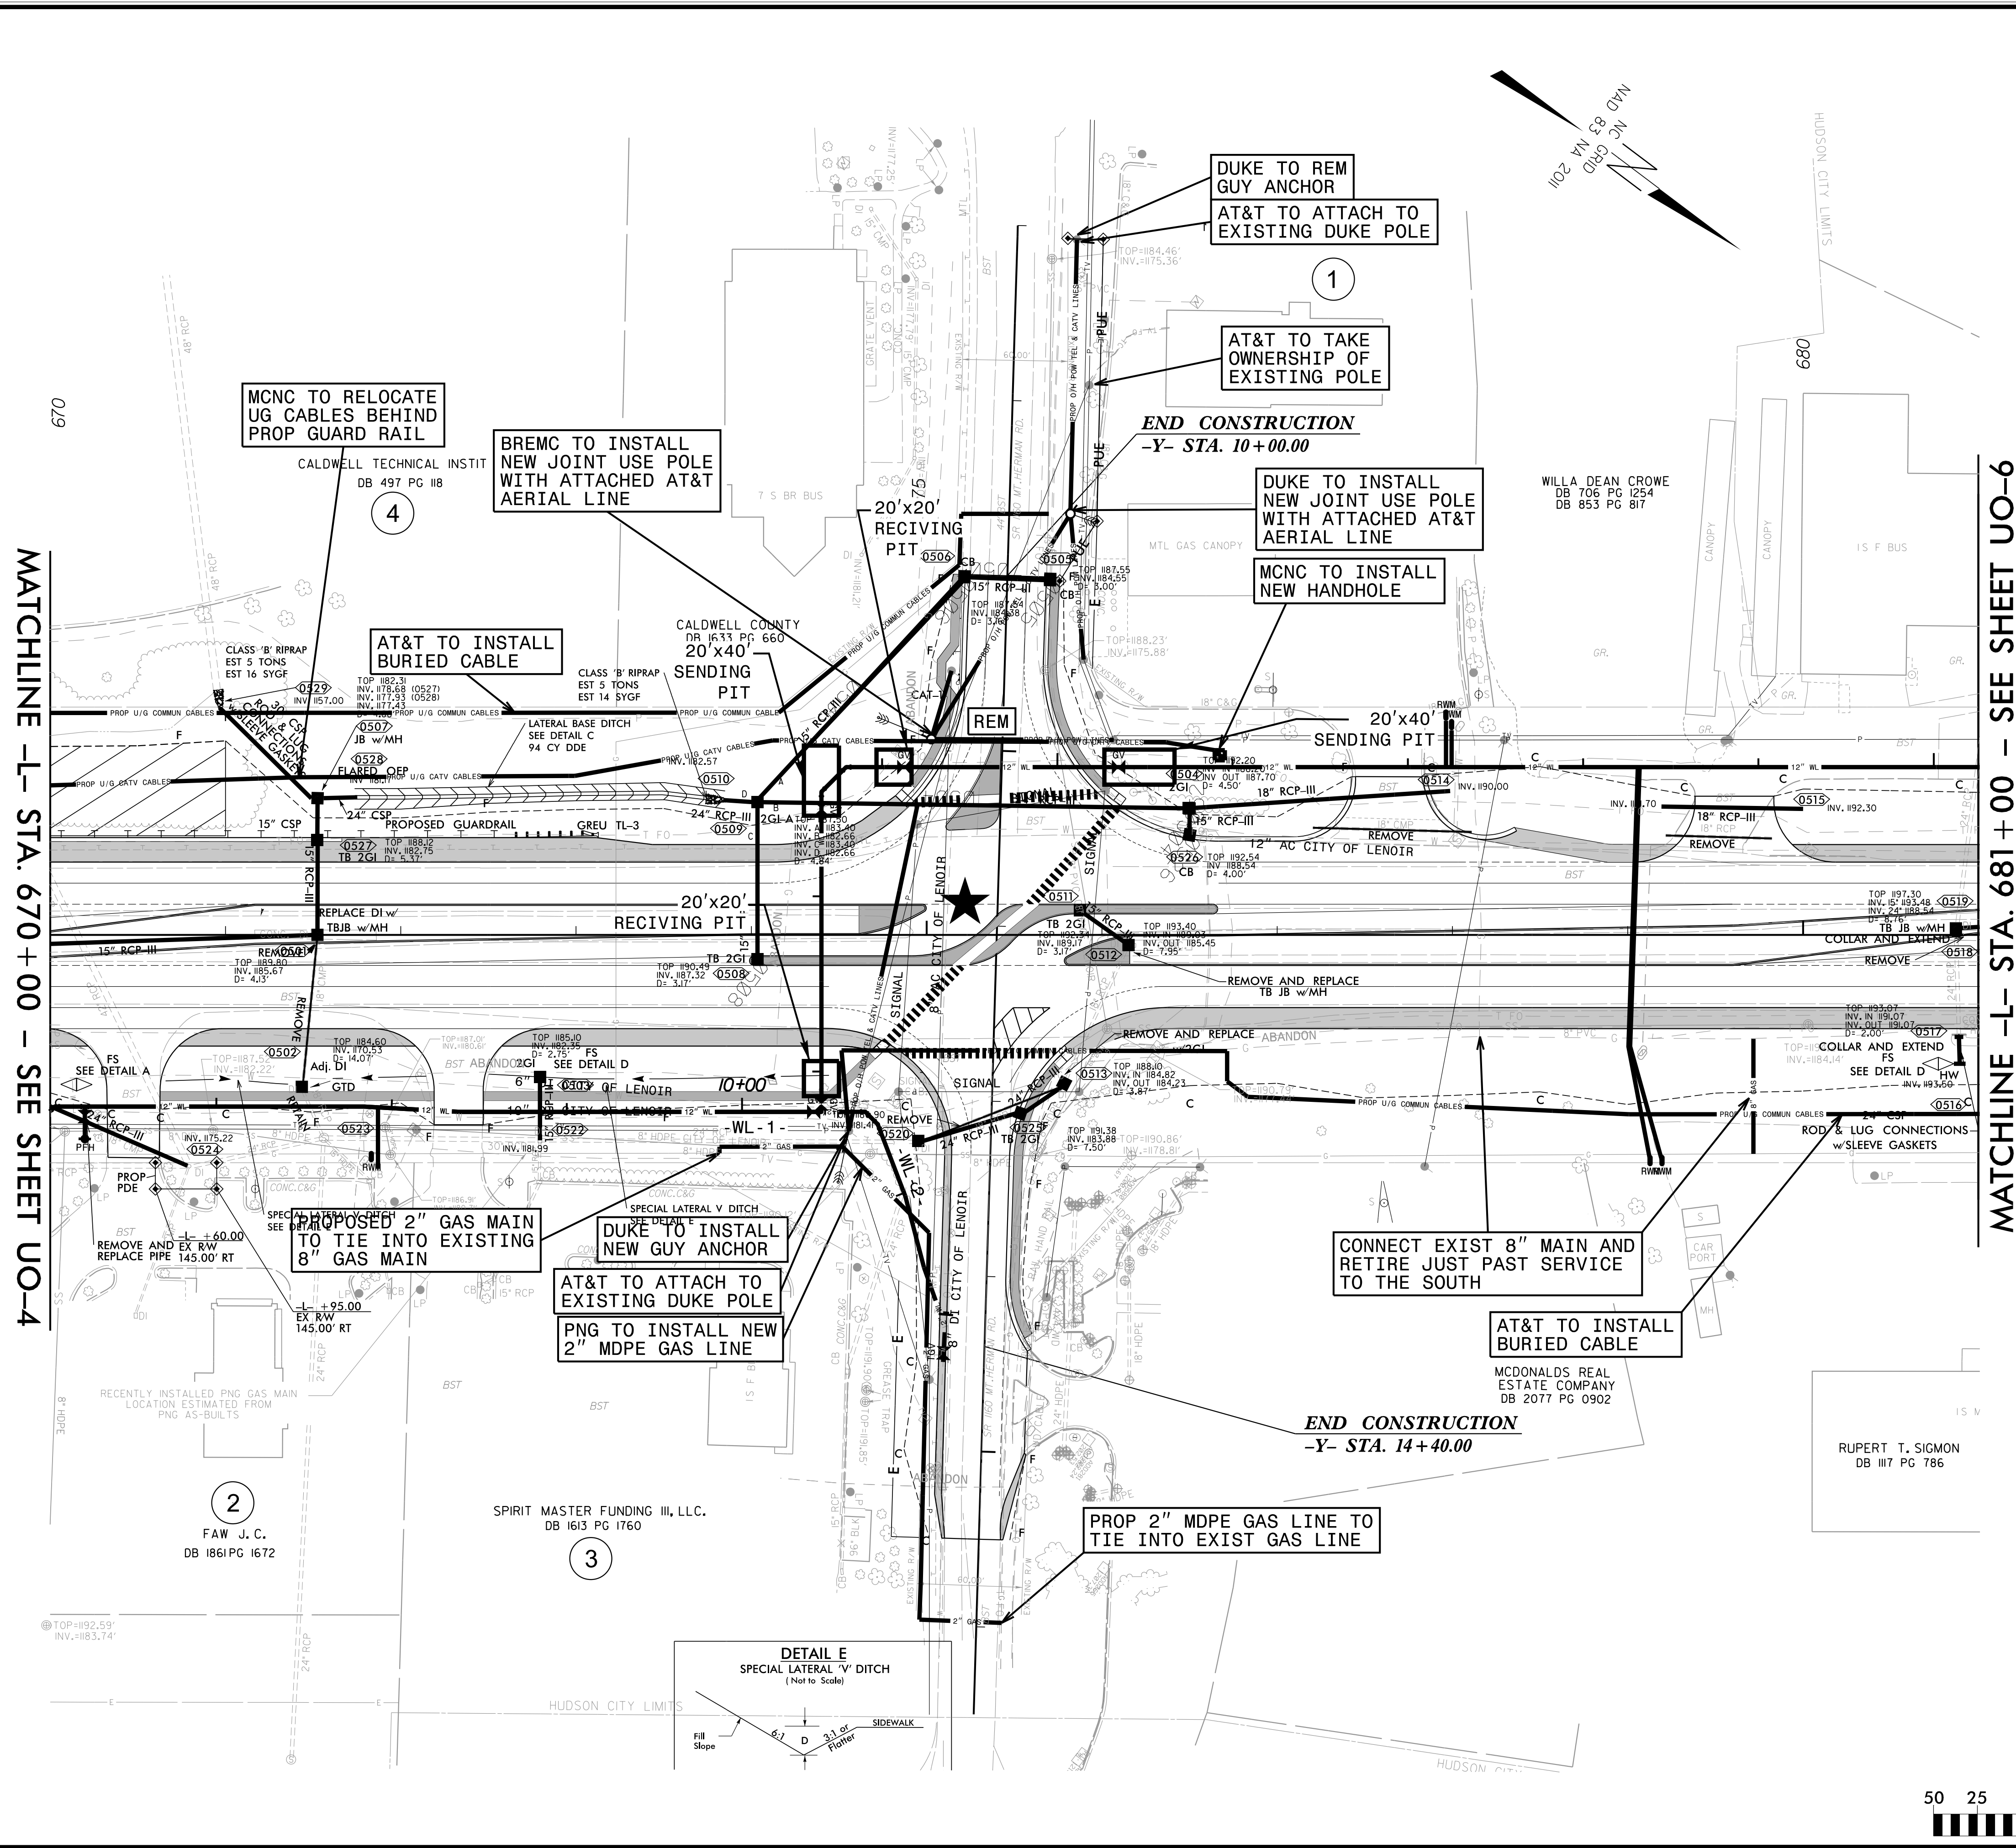

PROJECT REFERENCE NO.	SHEET NO.
U-4700CA	UO-5
THIS SHEET CORRESPONDS TO RDY-05	

UTILITIES BY OTHERS

NOTE:
ALL PROPOSED UTILITY WORK SHOWN ON THIS SHEET WILL BE DONE BY OTHERS. NO PAYMENT WILL BE MADE TO THE CONTRACTOR FOR PROPOSED UTILITY WORK SHOWN ON THIS SHEET.

LEGEND

[Symbol]	PROPOSED PAVEMENT
[Symbol]	PROPOSED CONCRETE ISLAND
[Symbol]	PROPOSED PAVED SHOULDER

25% PLANS 7/11/18
 UPDATED WATER & SEWER 12/21/18
 UPDATED UTL DSN 3/19/19
 UPDATED UTL DSN 8/6/19
 UPDATED UBO SHEETS 3/26/20
 ADDED A1&T DESIGN 7/5/22


TRANSP.\31535-10\UTILITIES\U-4700CA_UTL_PSH-05_U0-5.DGN

PROJECT REFERENCE NO.	SHEET NO.
U-4700CA	UO-6
THIS SHEET CORRESPONDS TO RDY-05	

UTILITIES BY OTHERS

NOTE:
ALL PROPOSED UTILITY WORK
SHOWN ON THIS SHEET WILL
BE DONE BY OTHERS. NO
PAYMENT WILL BE MADE TO
THE CONTRACTOR FOR
PROPOSED UTILITY WORK
SHOWN ON THIS SHEET.

LEGEND

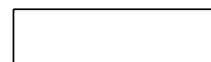


PROPOSED PAVEMENT



PROPOSED CONCRETE ISLAND



PROPOSED PAVED SHOULDER

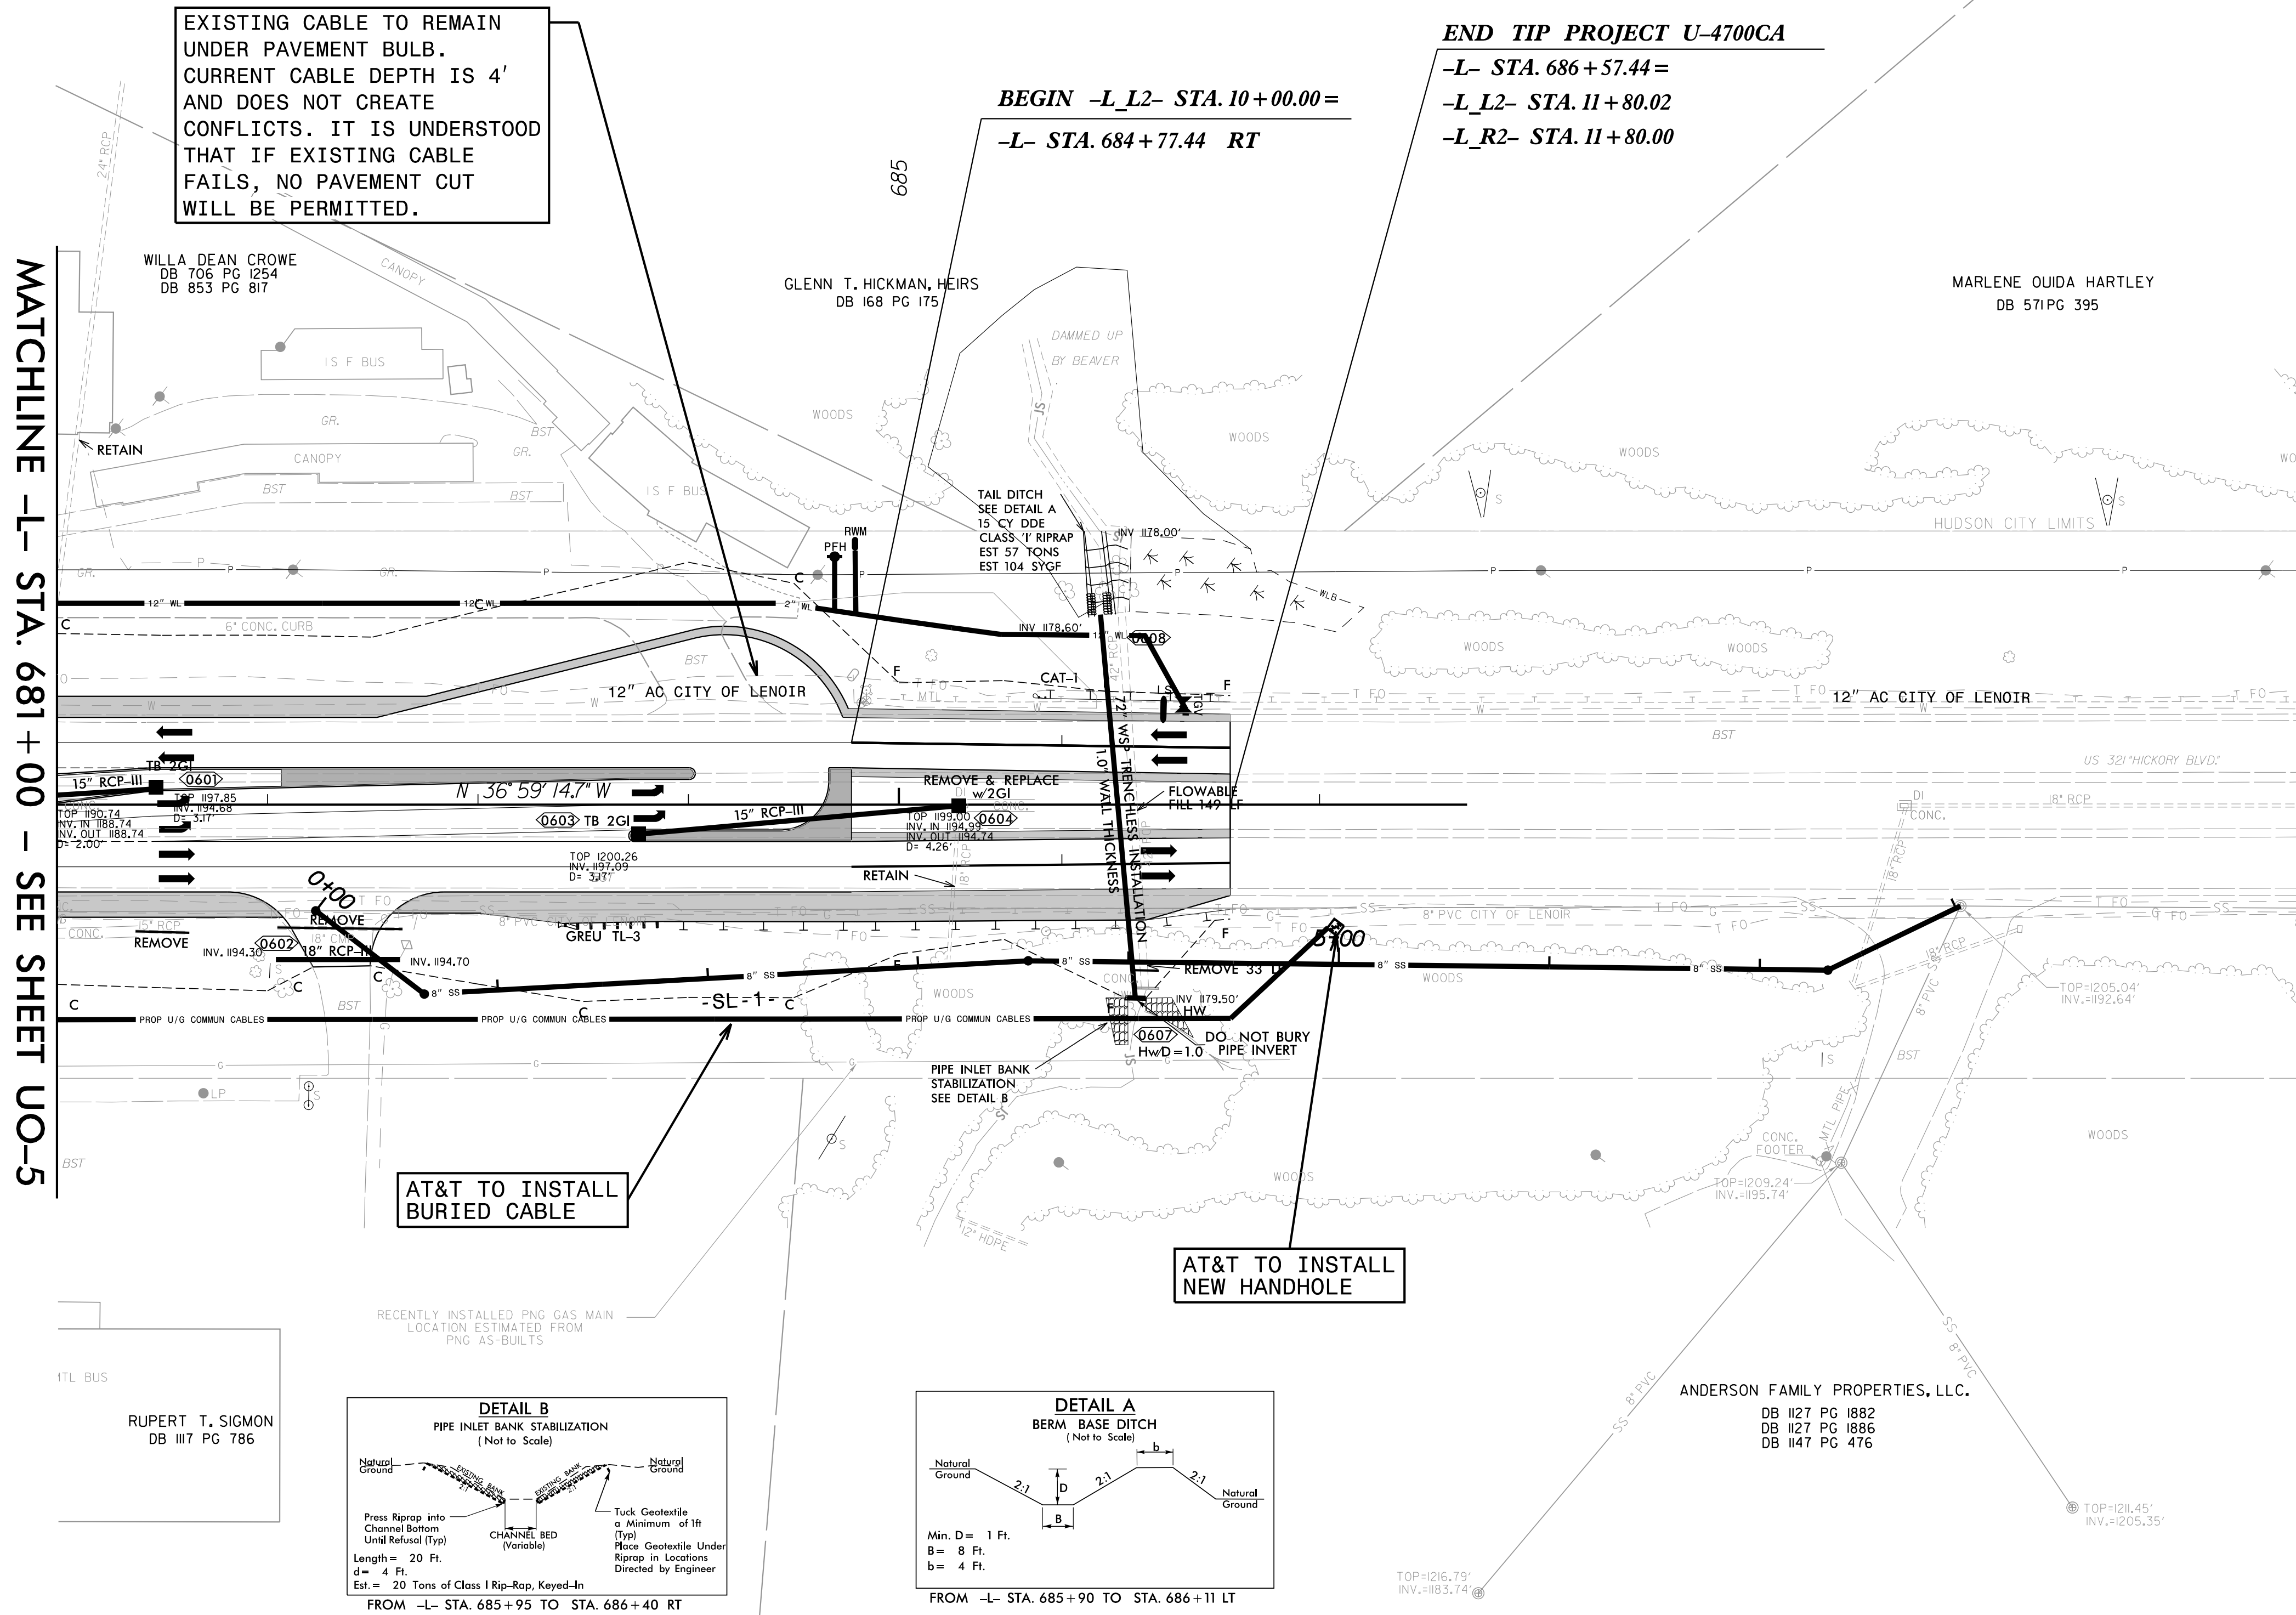

Prepared In the Office of:
J. MIRMIRAN, & THOMPSON, INC.
West Tyvola Road, Suite 120
Charlotte, NC 28217