

8/17/99

STATE OF NORTH CAROLINA
DIVISION OF HIGHWAYS

PROJECT REFERENCE NO.	SHEET NO.
U-4700CA	X-1


NOTE: EMBANKMENT COLUMN DOES NOT INCLUDE BACKFILL FOR UNDERCUT

CROSS-SECTION SUMMARY

Station	Uncl. Exc.	Embt		Station	Uncl. Exc.	Embt		Station	Uncl. Exc.	Embt		Station	Uncl. Exc.	Embt
-L- LT	(cu. yd.)	(cu. yd.)		-Y-	(cu. yd.)	(cu. yd.)		-L- RT	(cu. yd.)	(cu. yd.)		-Y-	(cu. yd.)	(cu. yd.)
664+50.00	0	0		10+00.00	0	0		664+50.00	0	0		13+00.00	0	0
665+00.00	210	1		10+50.00	35	16		665+00.00	26	47		13+50.00	22	16
665+50.00	171	17		11+00.00	15	60		665+50.00	1	68		14+00.00	50	6
666+00.00	121	14		11+53.98	4	104		666+00.00	0	58		14+50.00	59	3
666+50.00	105	19						666+50.00	1	78		15+00.00	55	3
667+00.00	89	31						667+00.00	27	78		15+50.00	53	3
667+50.00	51	31						667+50.00	40	38				
668+00.00	11	110						668+00.00	62	20				
668+50.00	12	464						668+50.00	72	17				
669+00.00	11	802						669+00.00	76	22				
669+50.00	9	849						669+50.00	74	31				
670+00.00	9	826						670+00.00	57	34				
670+50.00	8	836						670+50.00	25	33				
671+00.00	7	786						671+00.00	25	26				
671+50.00	7	401						671+50.00	34	26				
672+00.00	4	42						672+00.00	31	64				
672+50.00	2	22						672+50.00	22	82				
673+00.00	2	22						673+00.00	15	86				
673+50.00	10	81						673+50.00	22	19				
674+00.00	16	56						674+00.00	29	13				
674+50.00	22	40						674+50.00	34	4				
675+00.00	15	20						675+00.00	19	4				
675+50.00	7	6						675+50.00	4	4				
676+00.00	6	10						676+00.00	2	9				
676+50.00	4	19						676+50.00	45	34				
677+00.00	8	26						677+00.00	86	46				
677+50.00	6	15						677+50.00	155	43				
678+00.00	4	6						678+00.00	226	50				
678+50.00	133	7						678+50.00	204	51				
679+00.00	214	10						679+00.00	177	50				
679+50.00	83	12						679+50.00	157	50				
680+00.00	62	18						680+00.00	133	48				
680+50.00	106	31						680+50.00	97	45				
681+00.00	78	48						681+00.00	59	57				
681+50.00	66	48						681+50.00	73	46				
682+00.00	32	20						682+00.00	152	42				
682+50.00	22	6						682+50.00	109	48				
683+00.00	19	5						683+00.00	95	40				
683+50.00	77	19						683+50.00	98	23				
684+00.00	57	18						684+00.00	90	24				
684+50.00	31	25						684+50.00	83	26				
685+00.00	16	23						685+00.00	50	22				
685+50.00	14	15						685+50.00	10	16				
686+00.00	18	8						686+00.00	13	170				
686+50.00	22	4						686+50.00	19	166				
686+57.44	2	0						686+57.44	5	2				

Approximate quantities only. Unclassified excavation, Borrow excavation, fine grading, clearing and grubbing, and removal of existing pavement will be paid for at the lump sum price for "Grading".


6/23/16

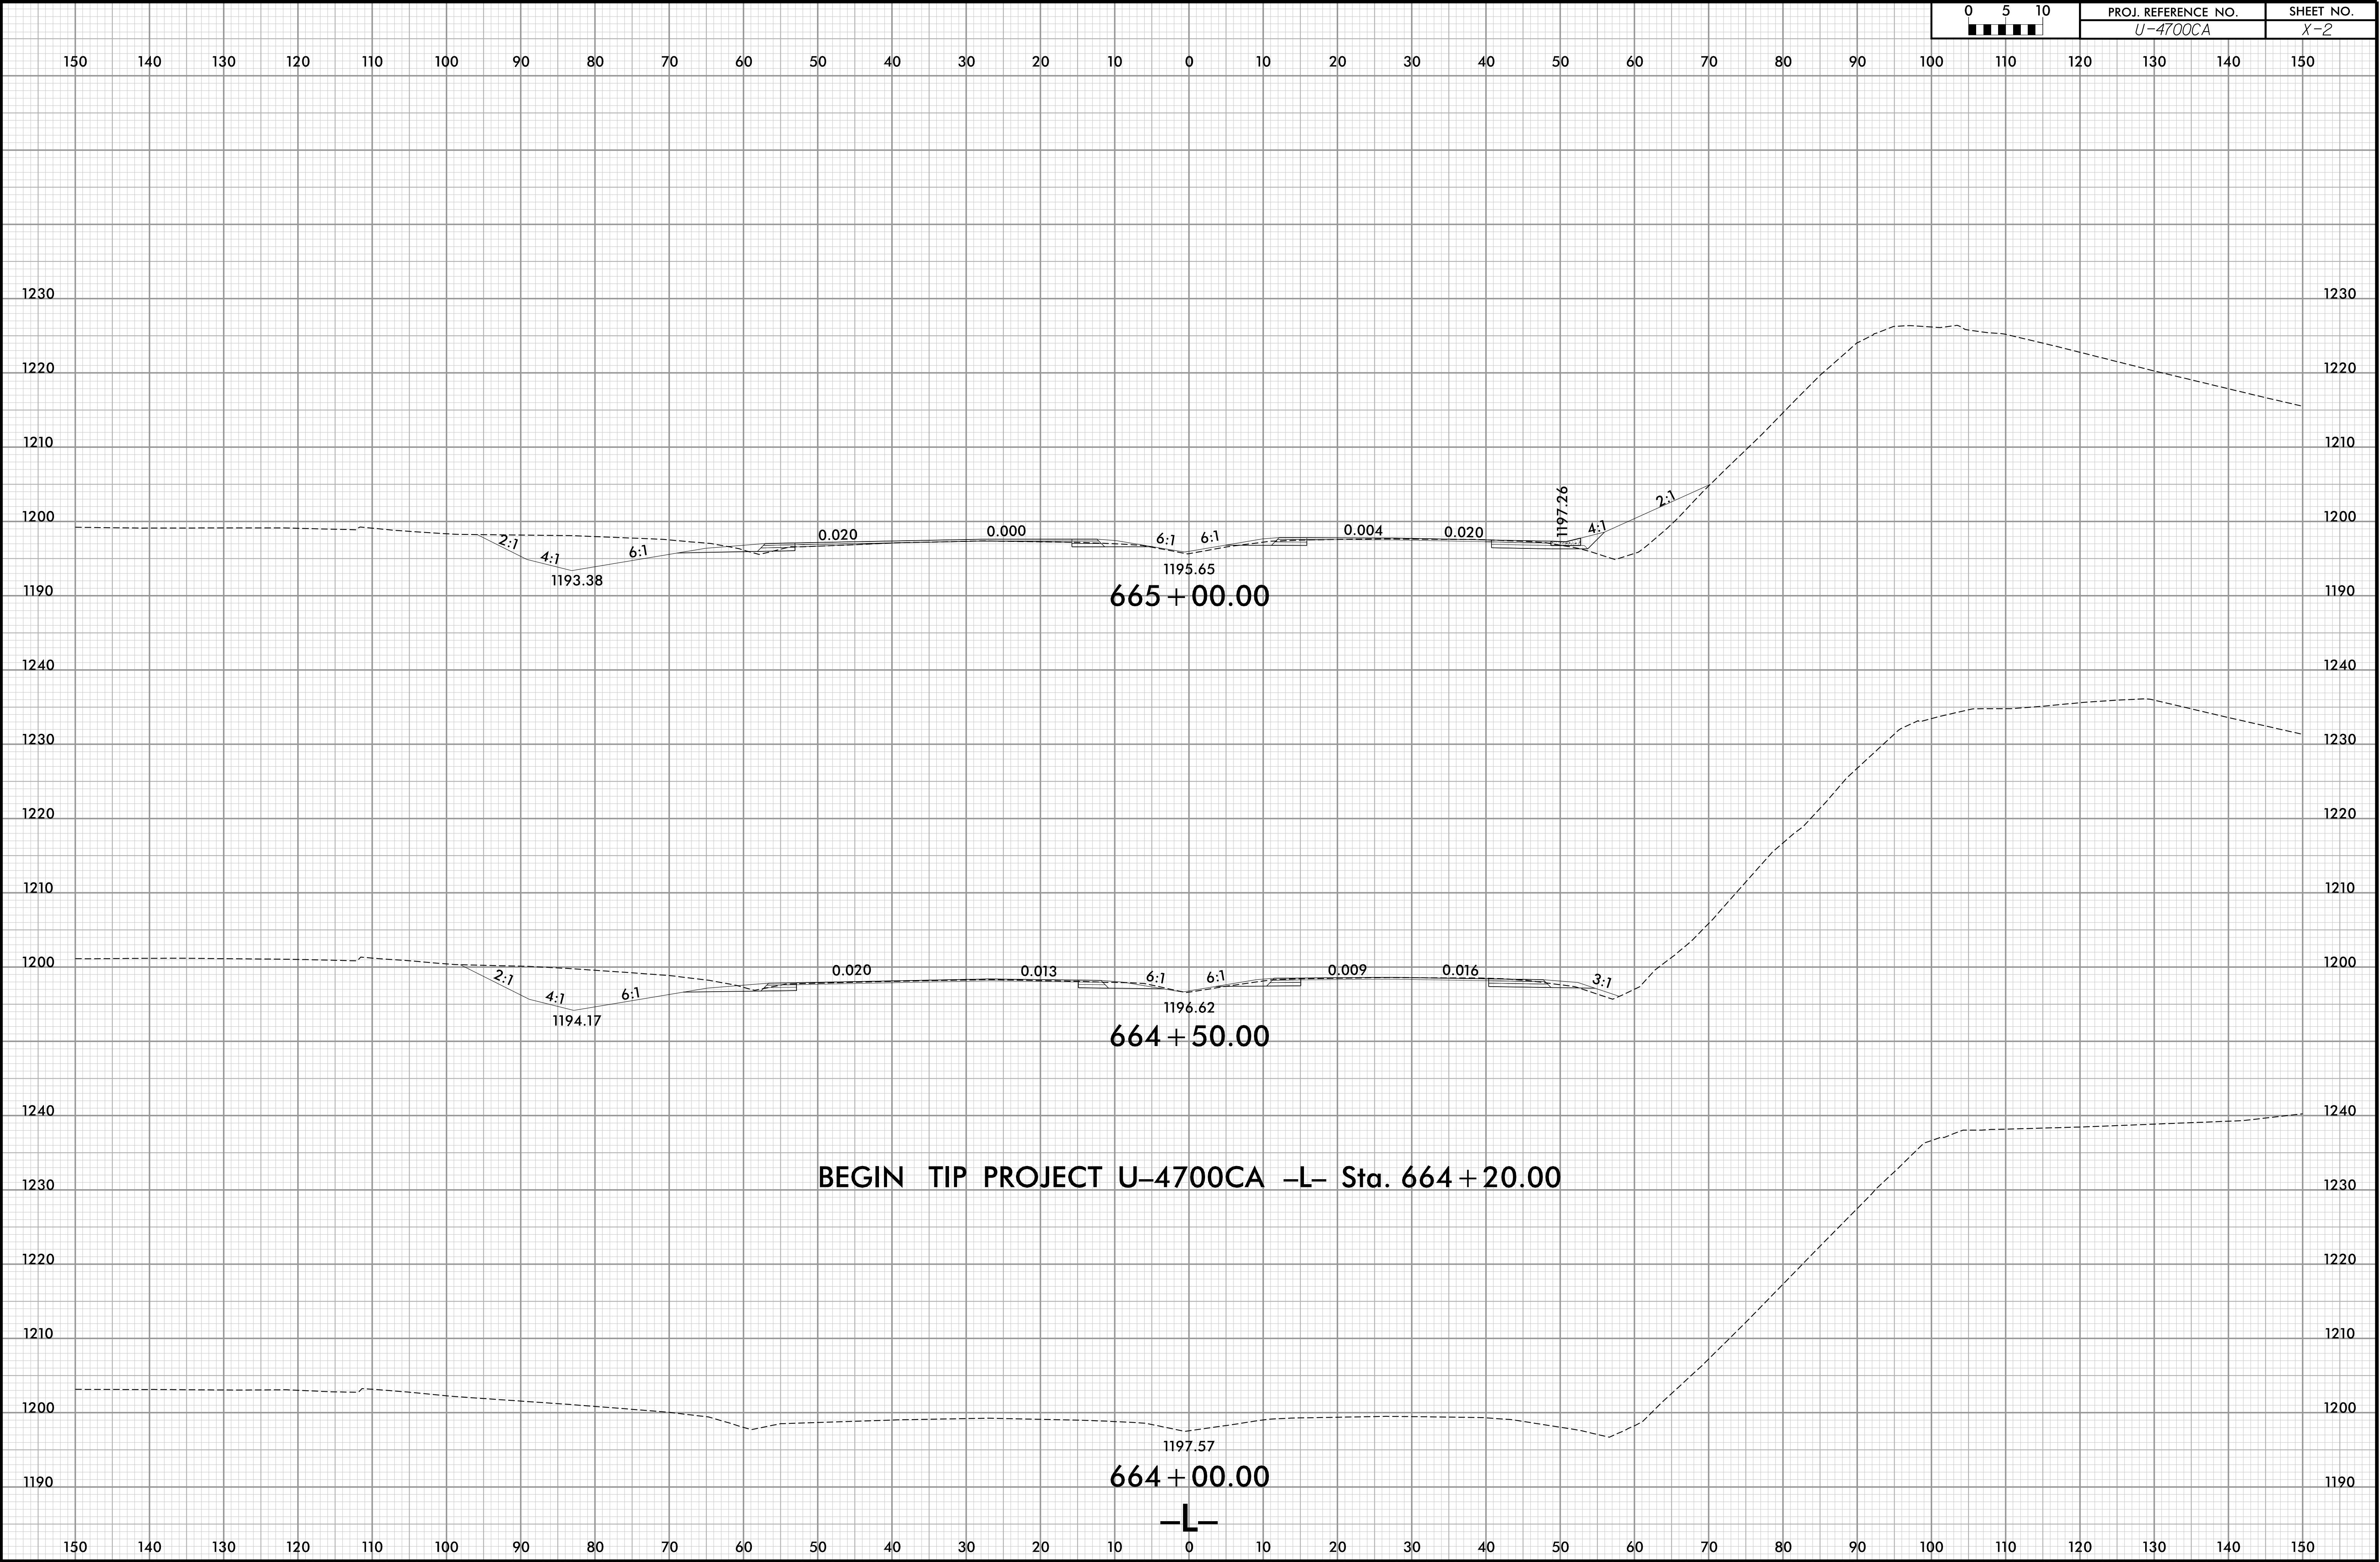


6/23/16


5/7/2016 8:58:16 AM
\\sc\U4700CA_RDY_XPL_L.dgn
User:jroemer

0 5 10 ■ ■ ■ ■ ■	PROJ. REFERENCE NO. <i>U-4700CA</i>	SHEET NO. <i>X-3</i>
---------------------	--	-------------------------

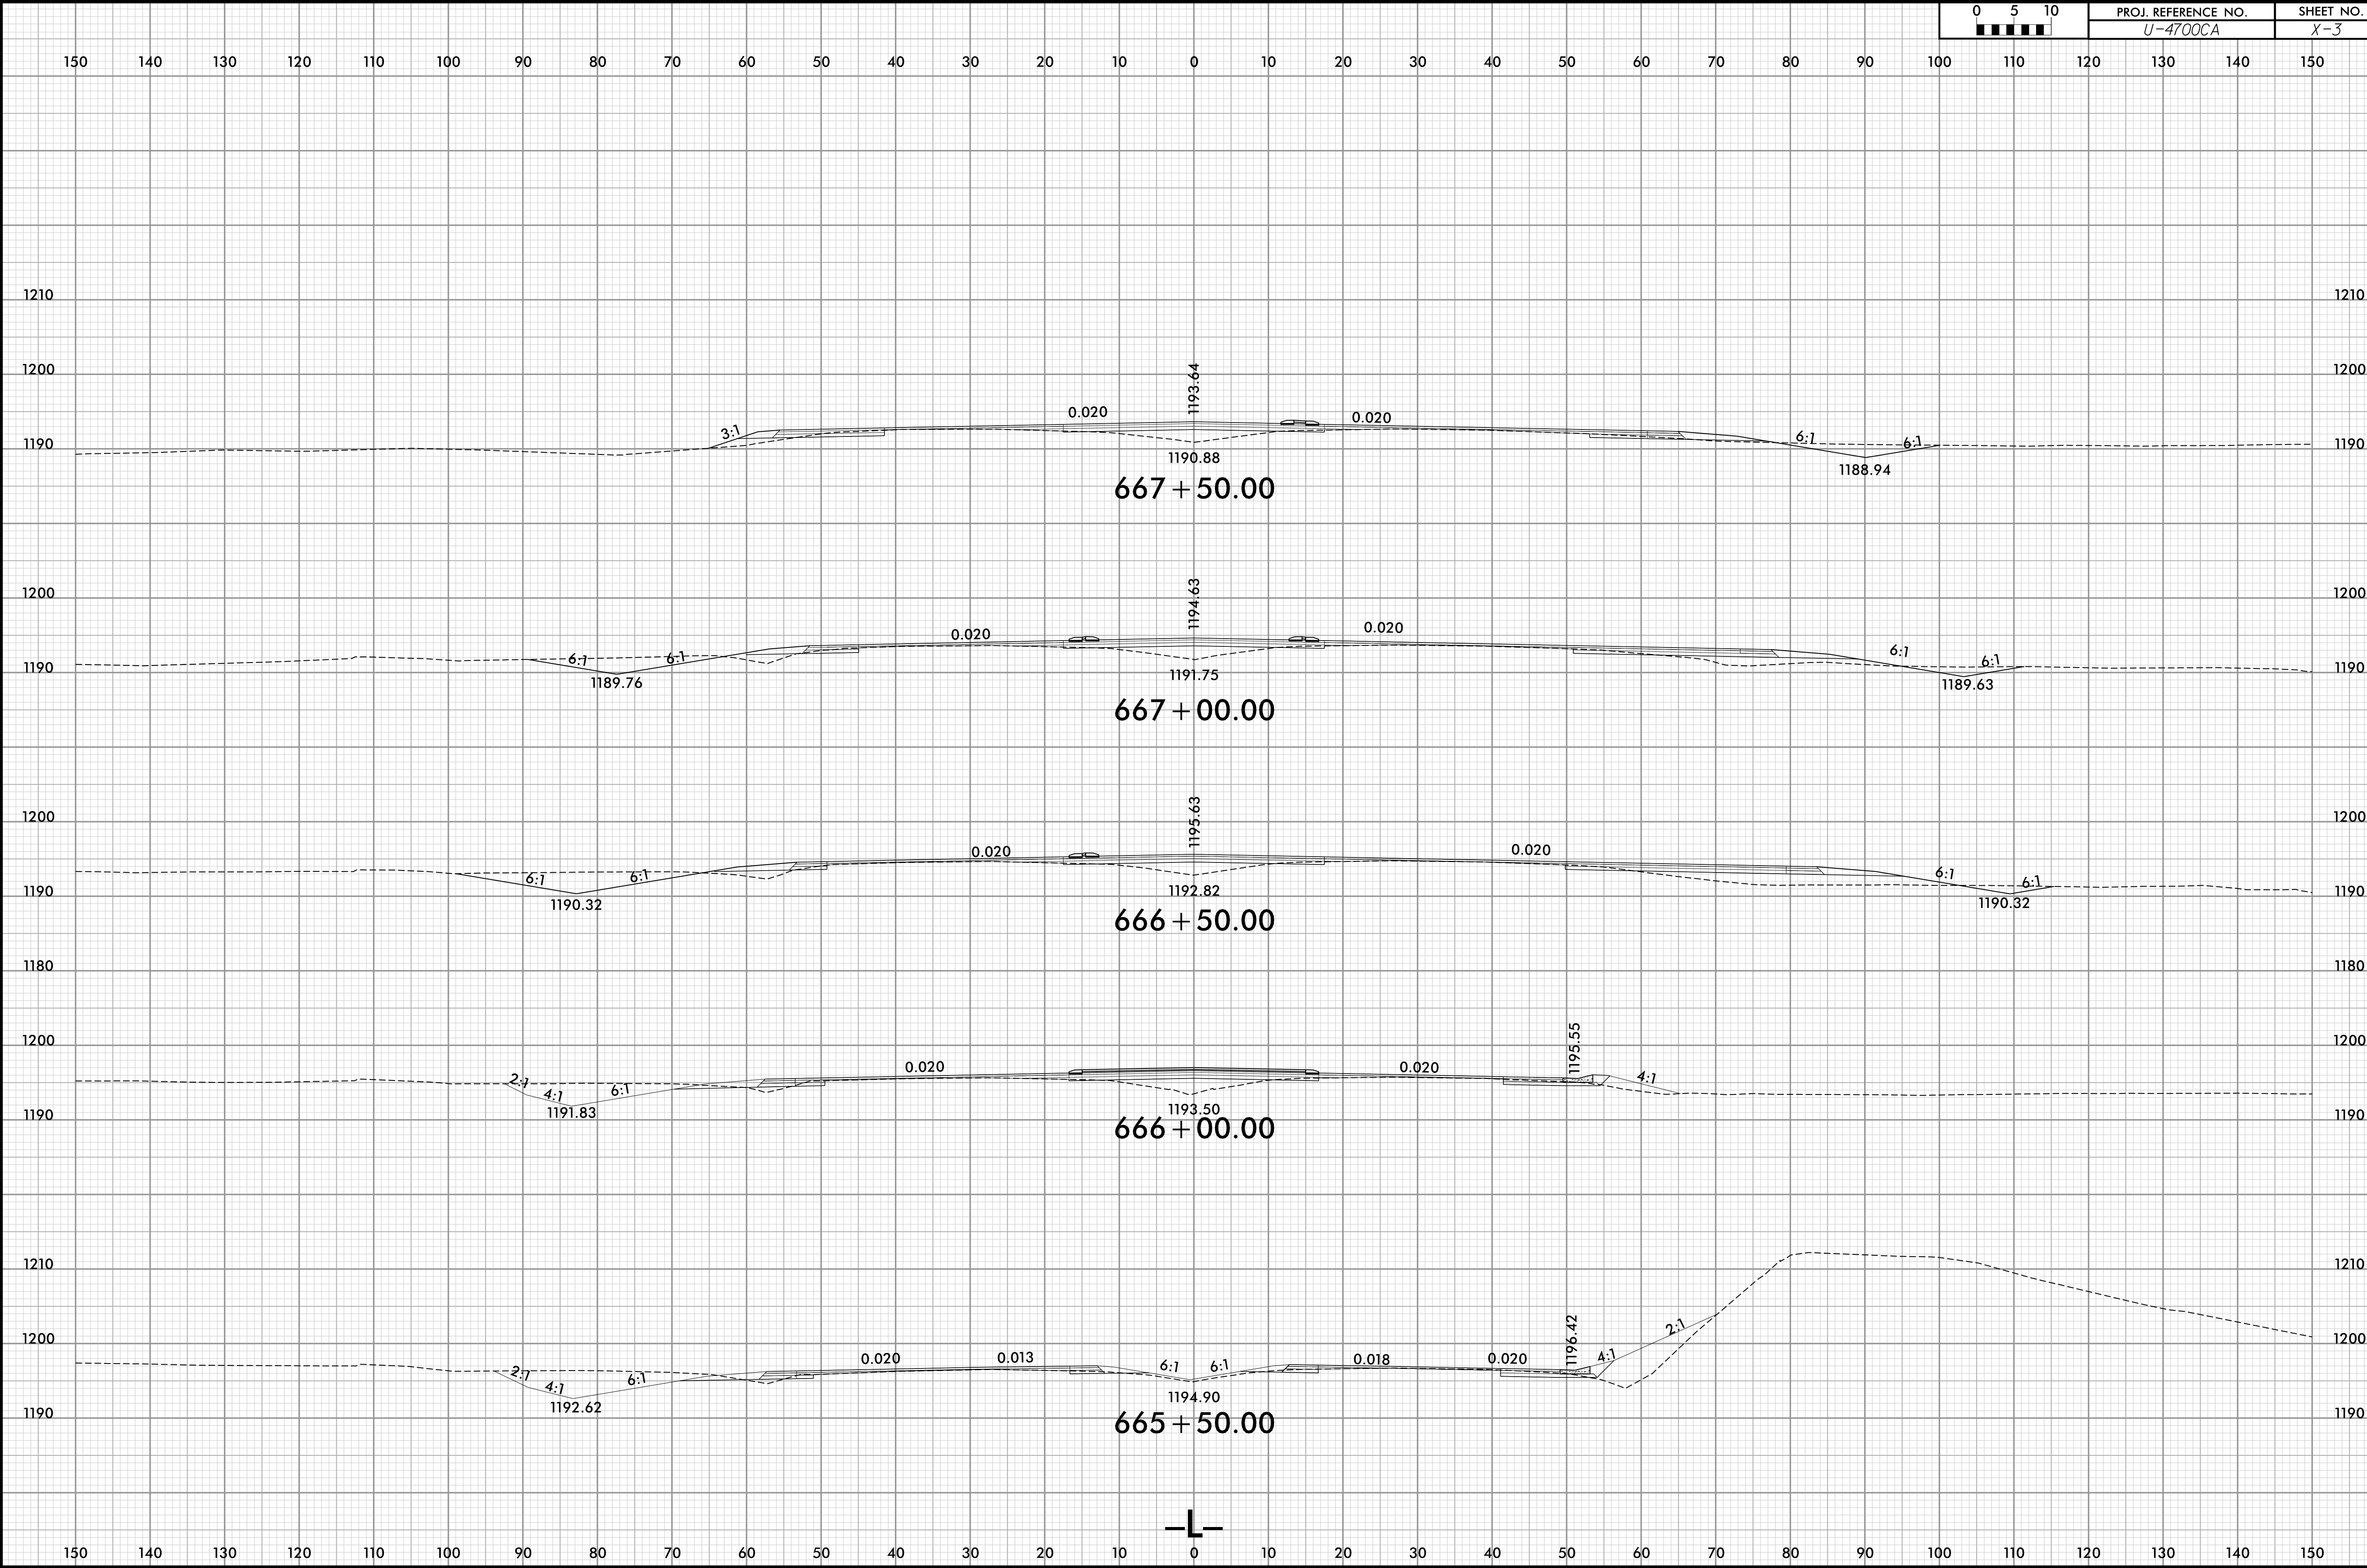


—L—

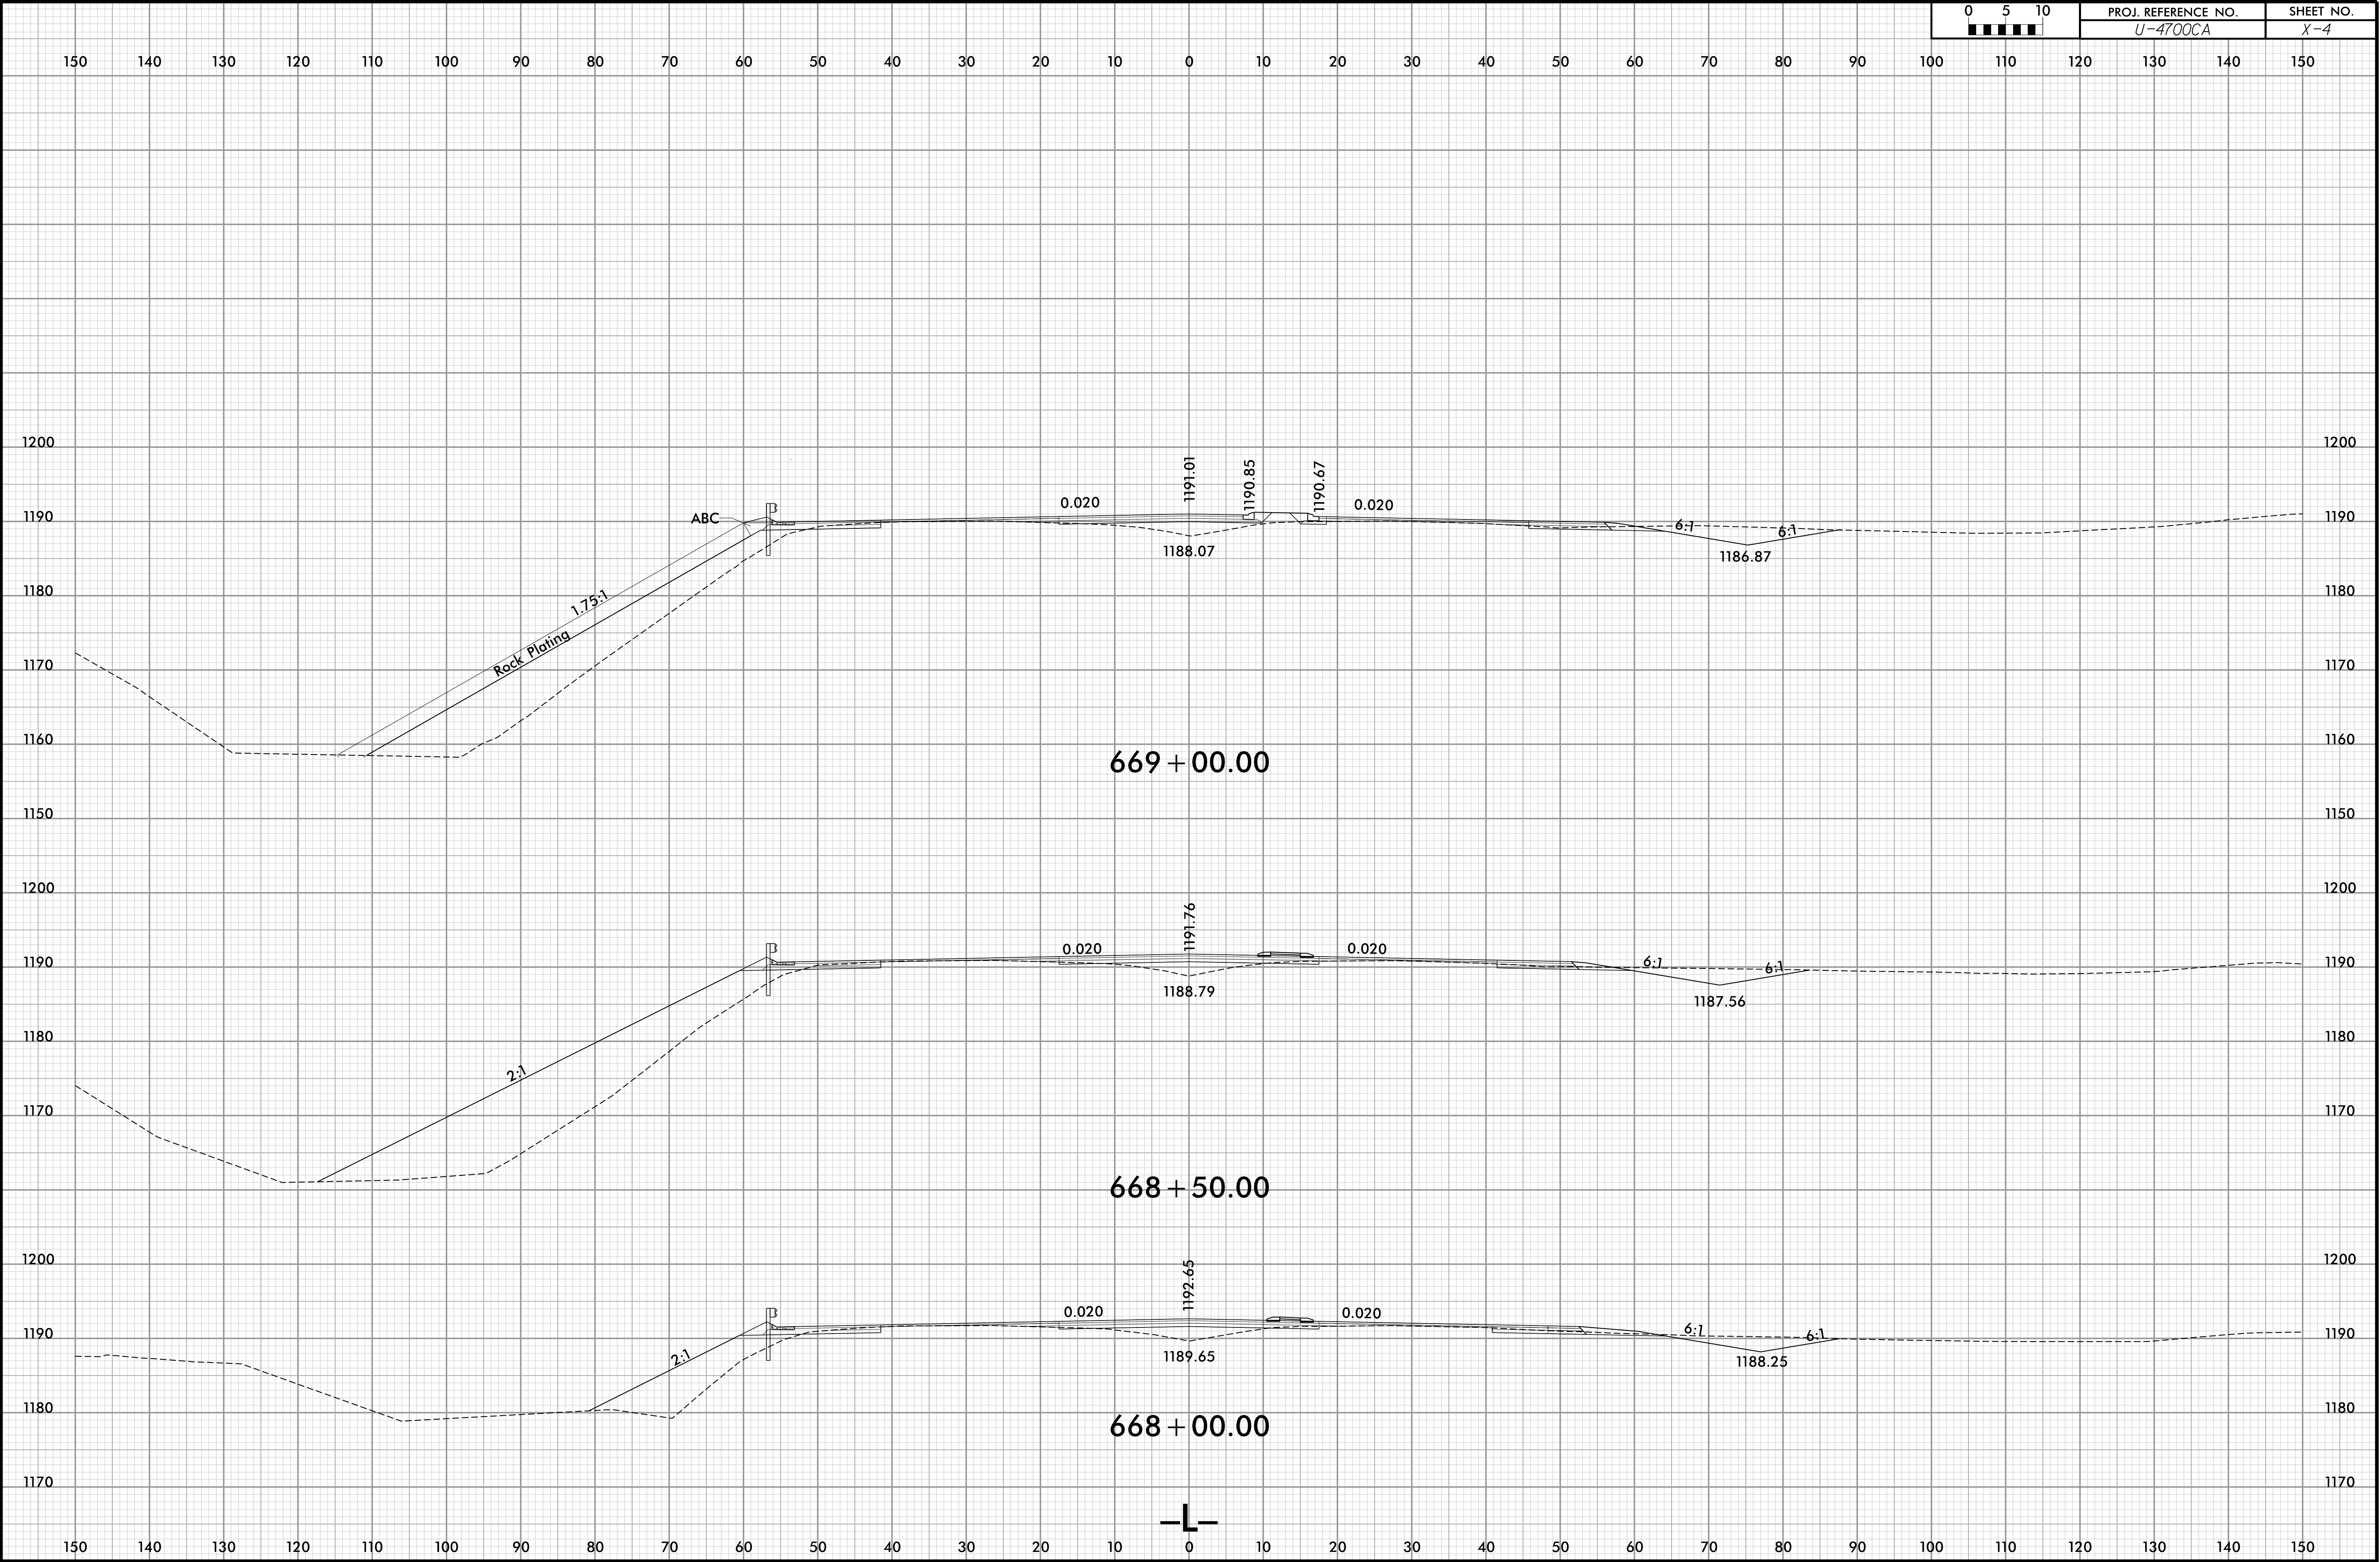


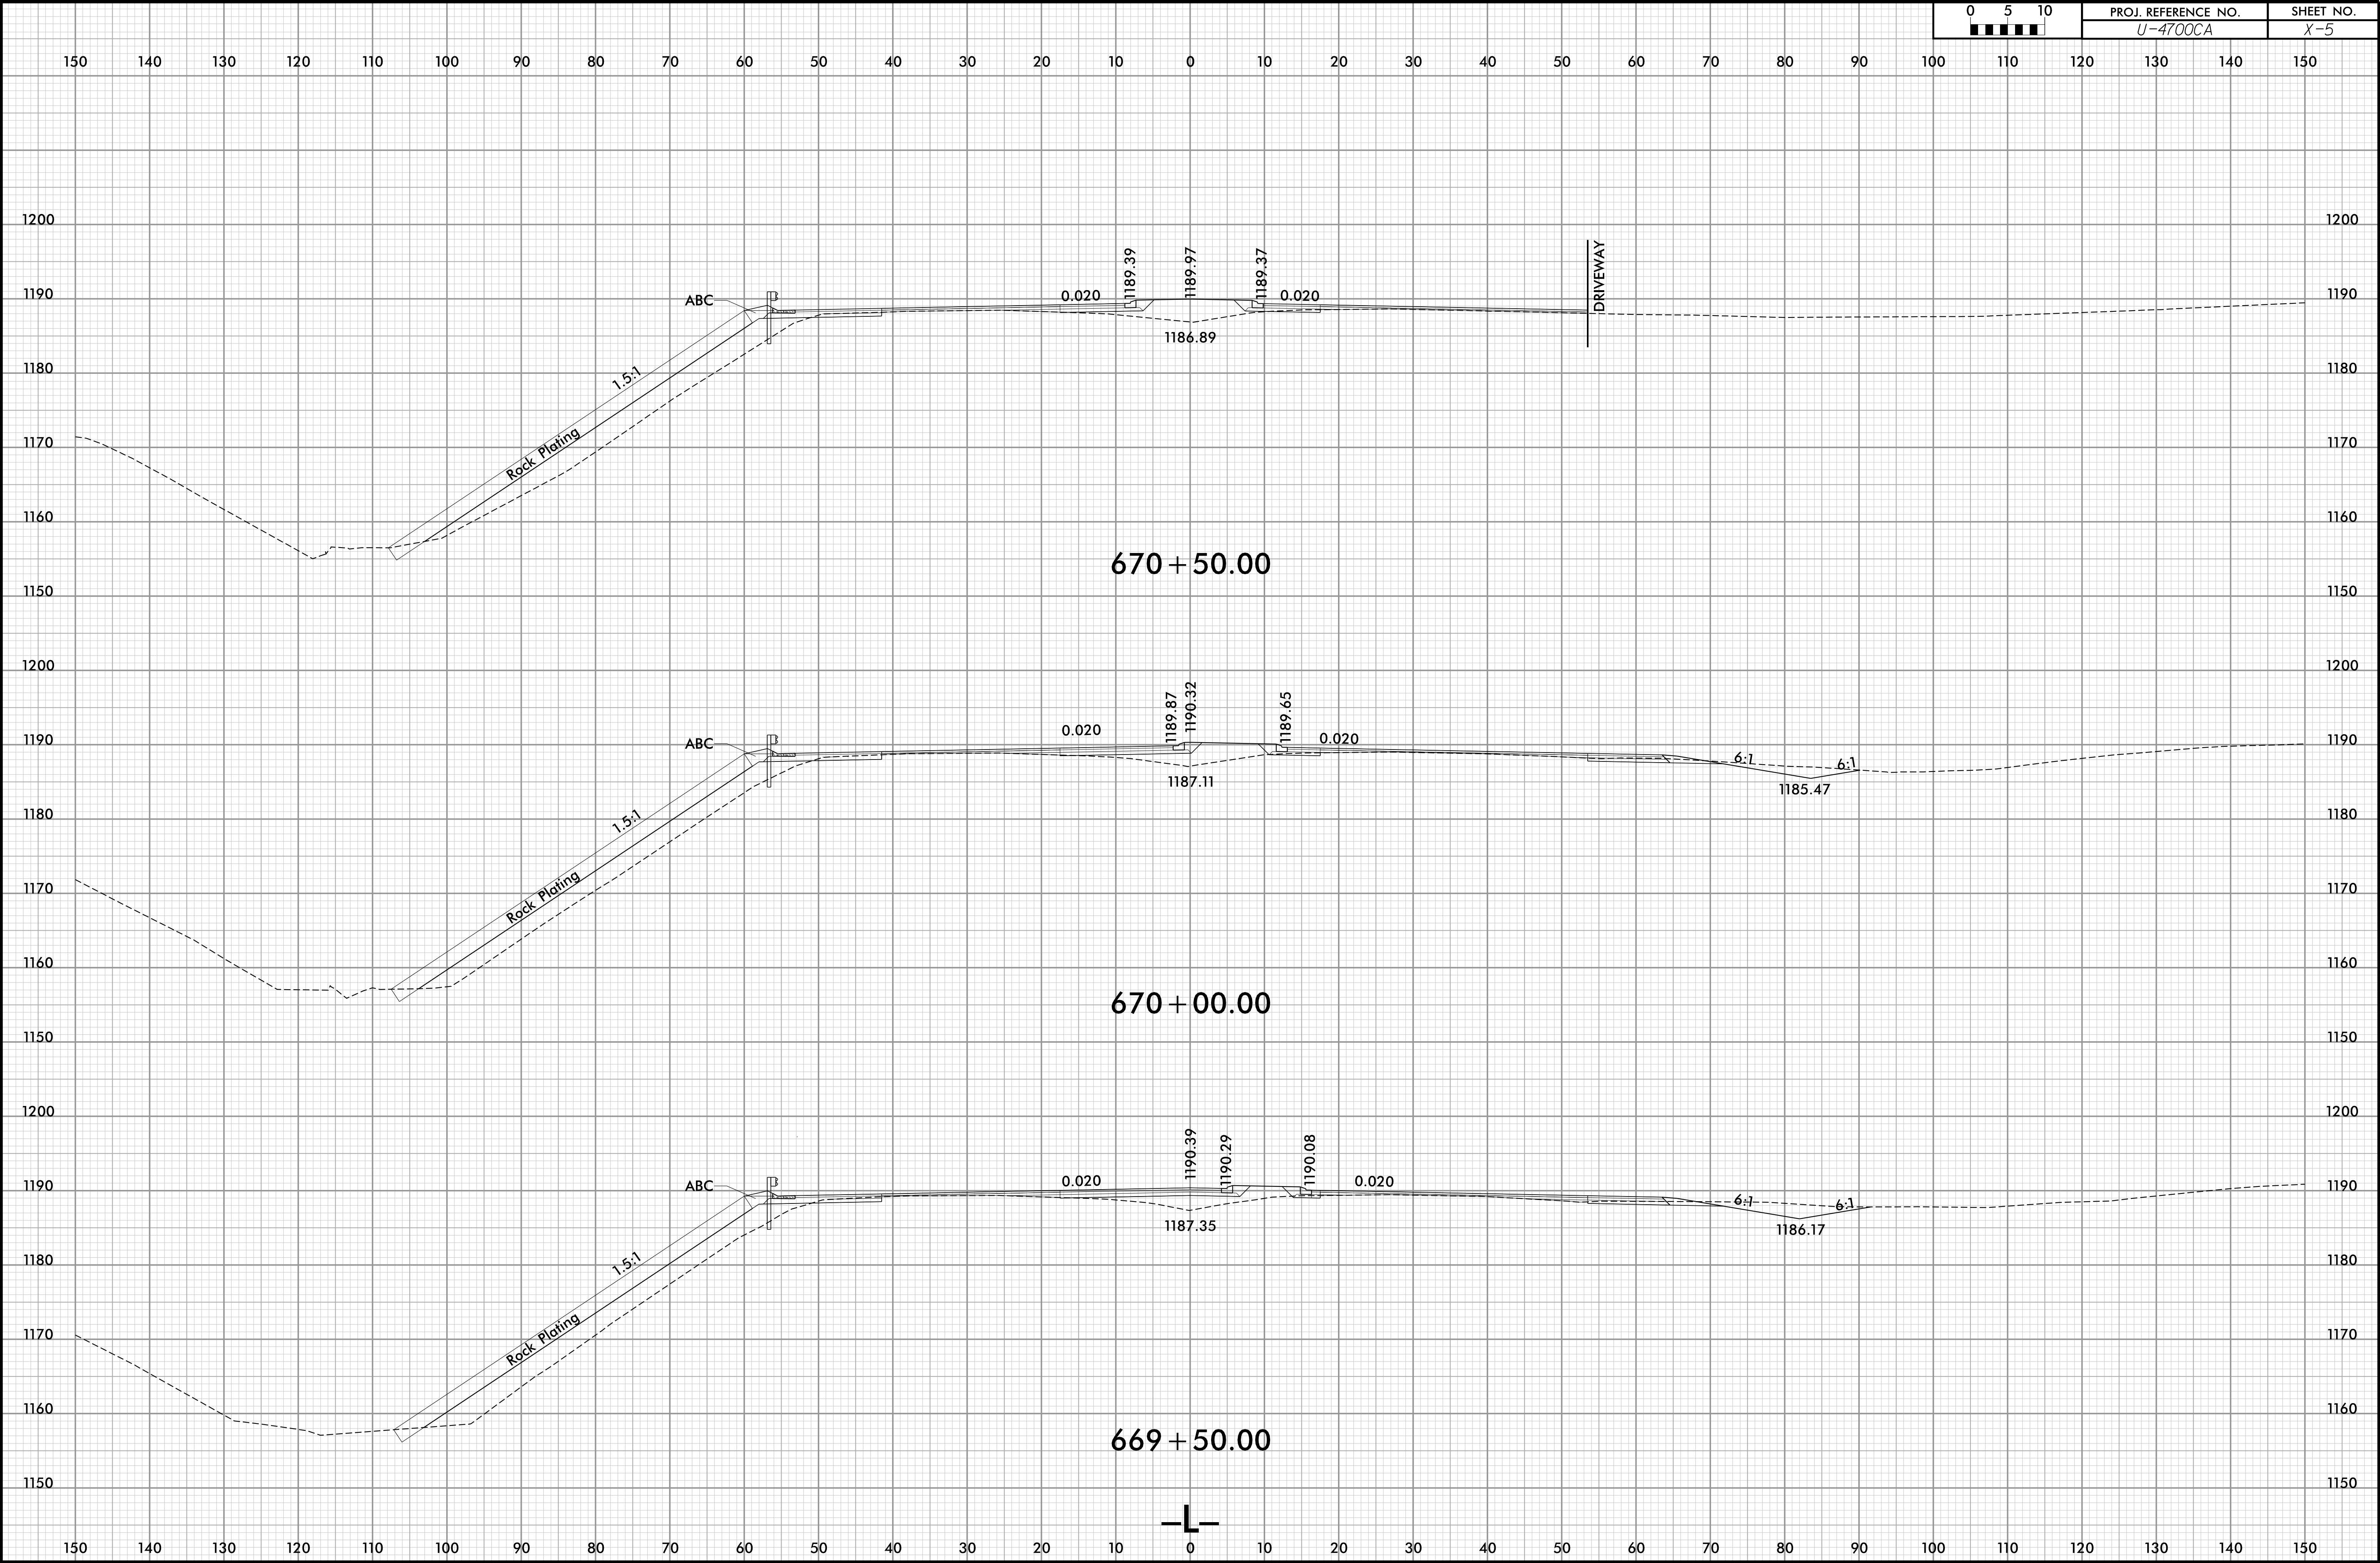

6/23/16


0 5 10	PROJ. REFERENCE NO.	SHEET NO.
■■■■■	U-4700CA	X-6

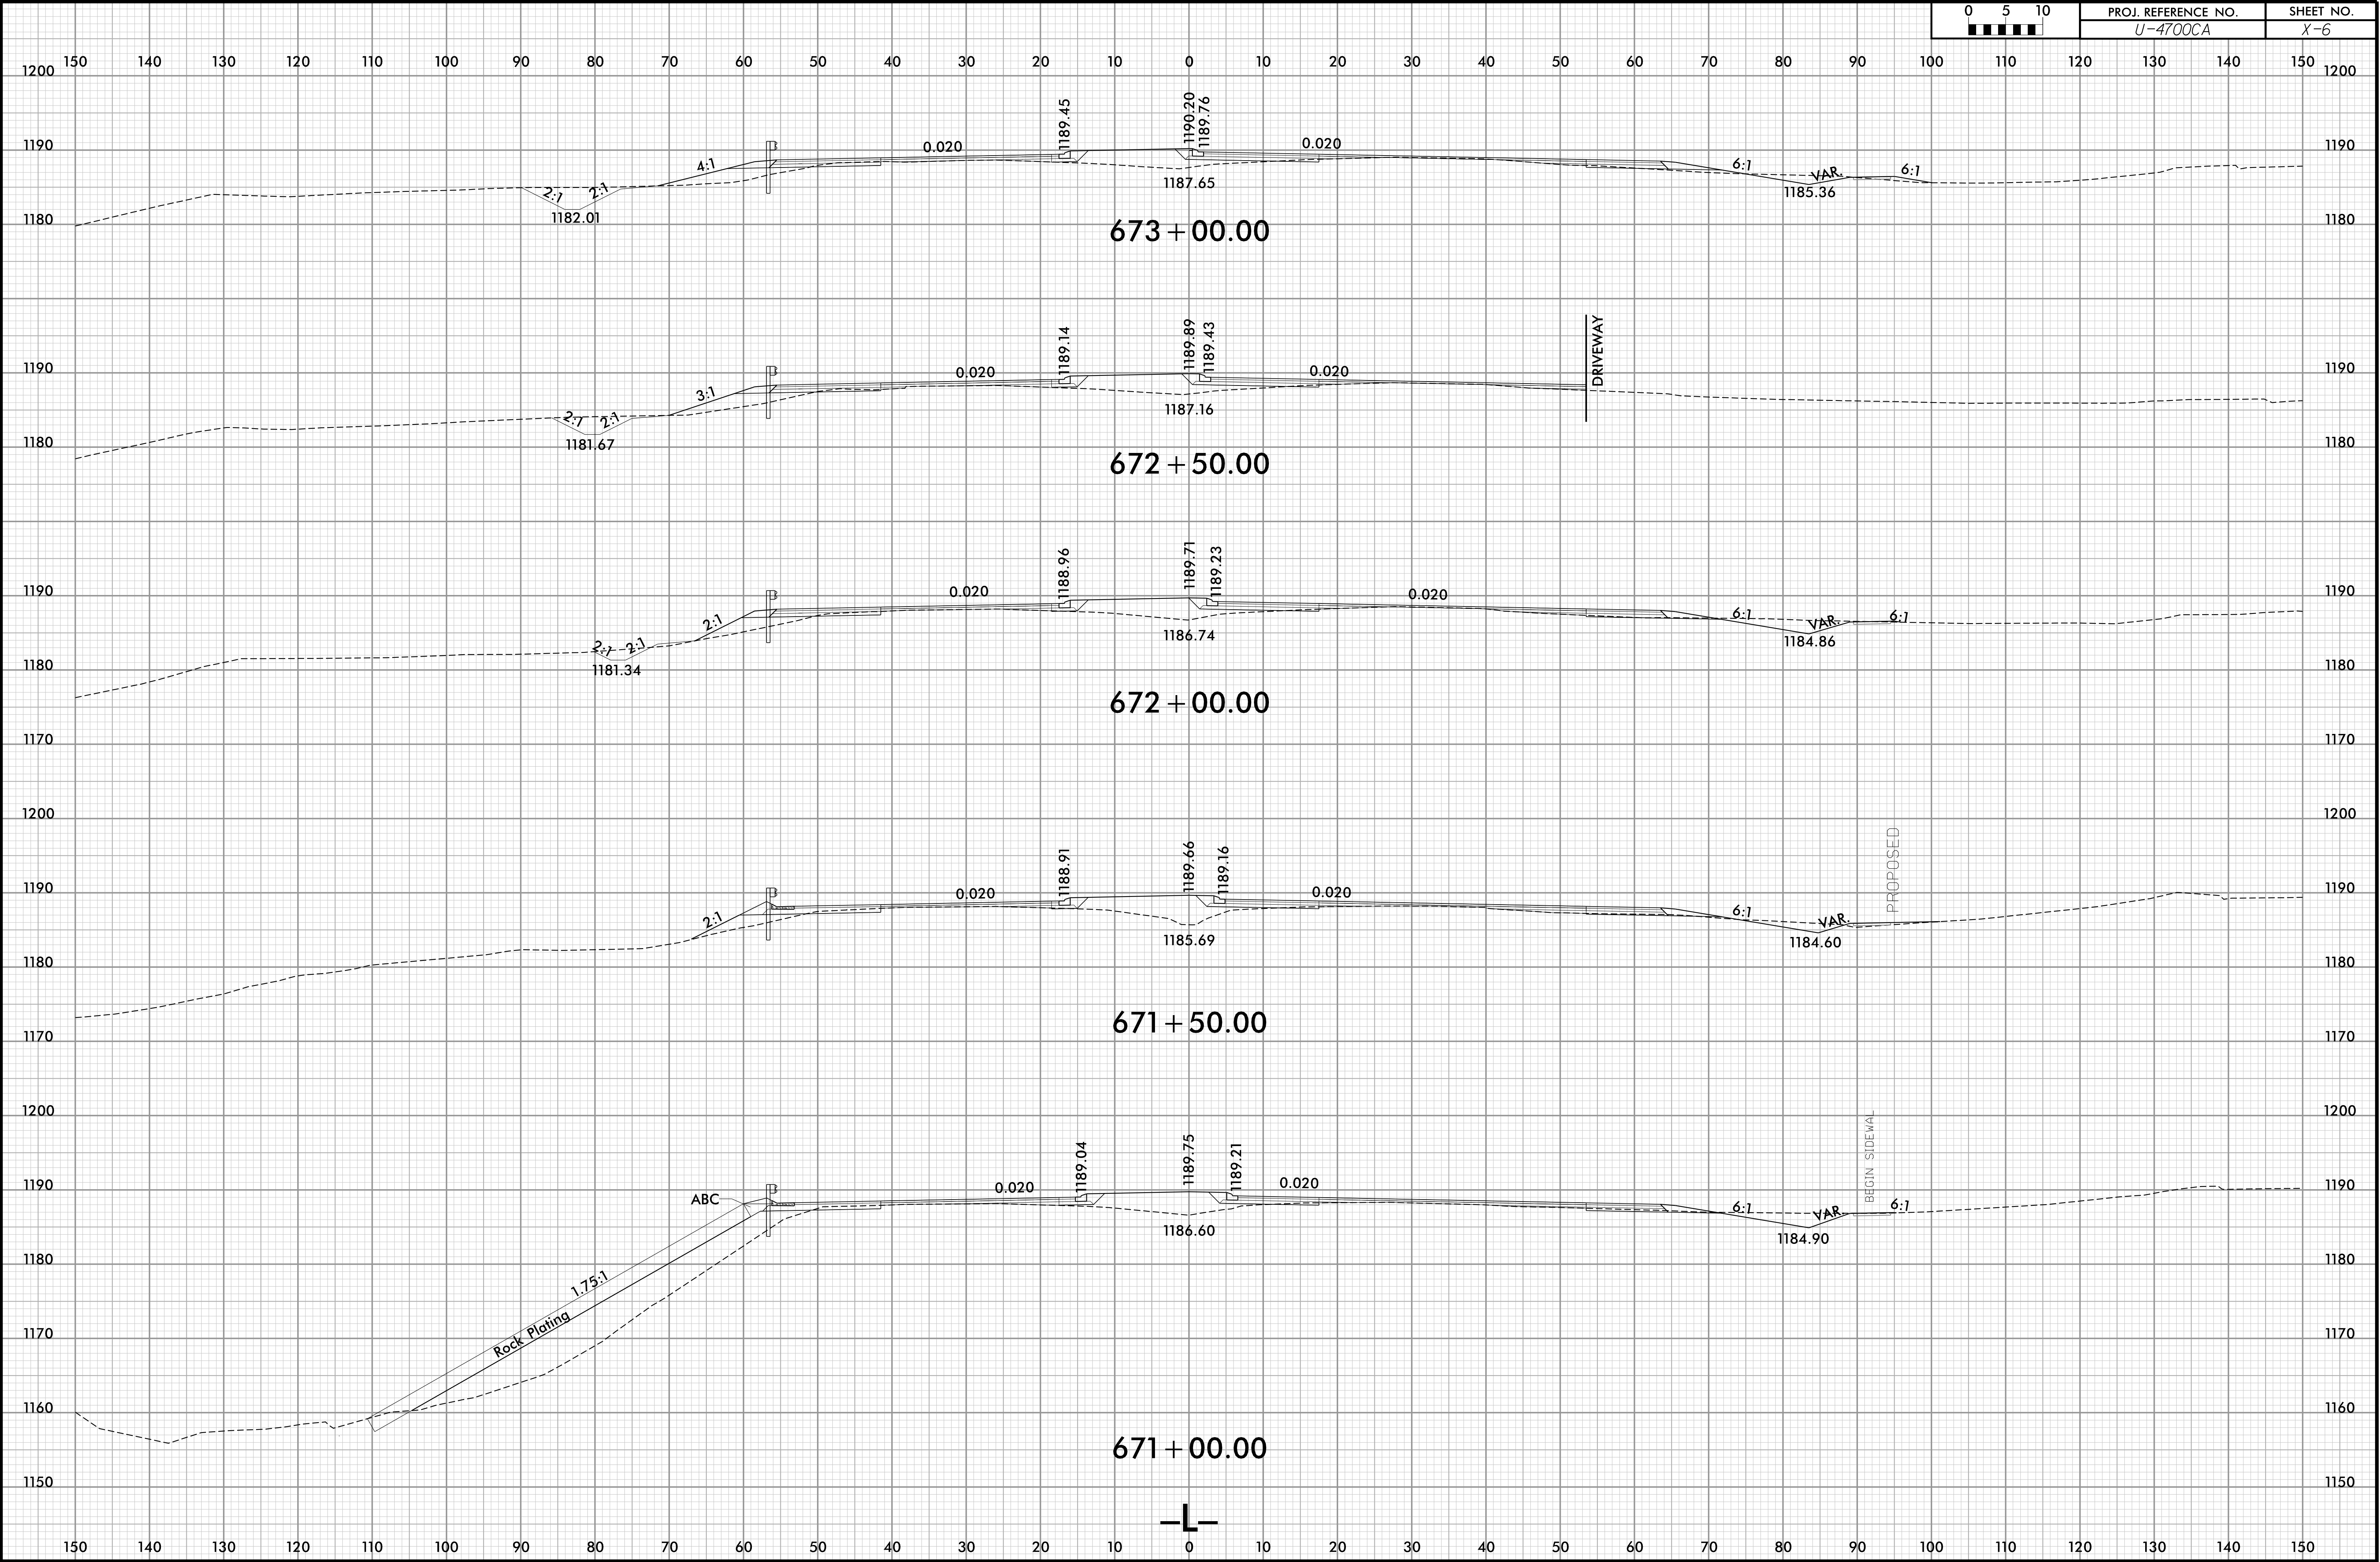

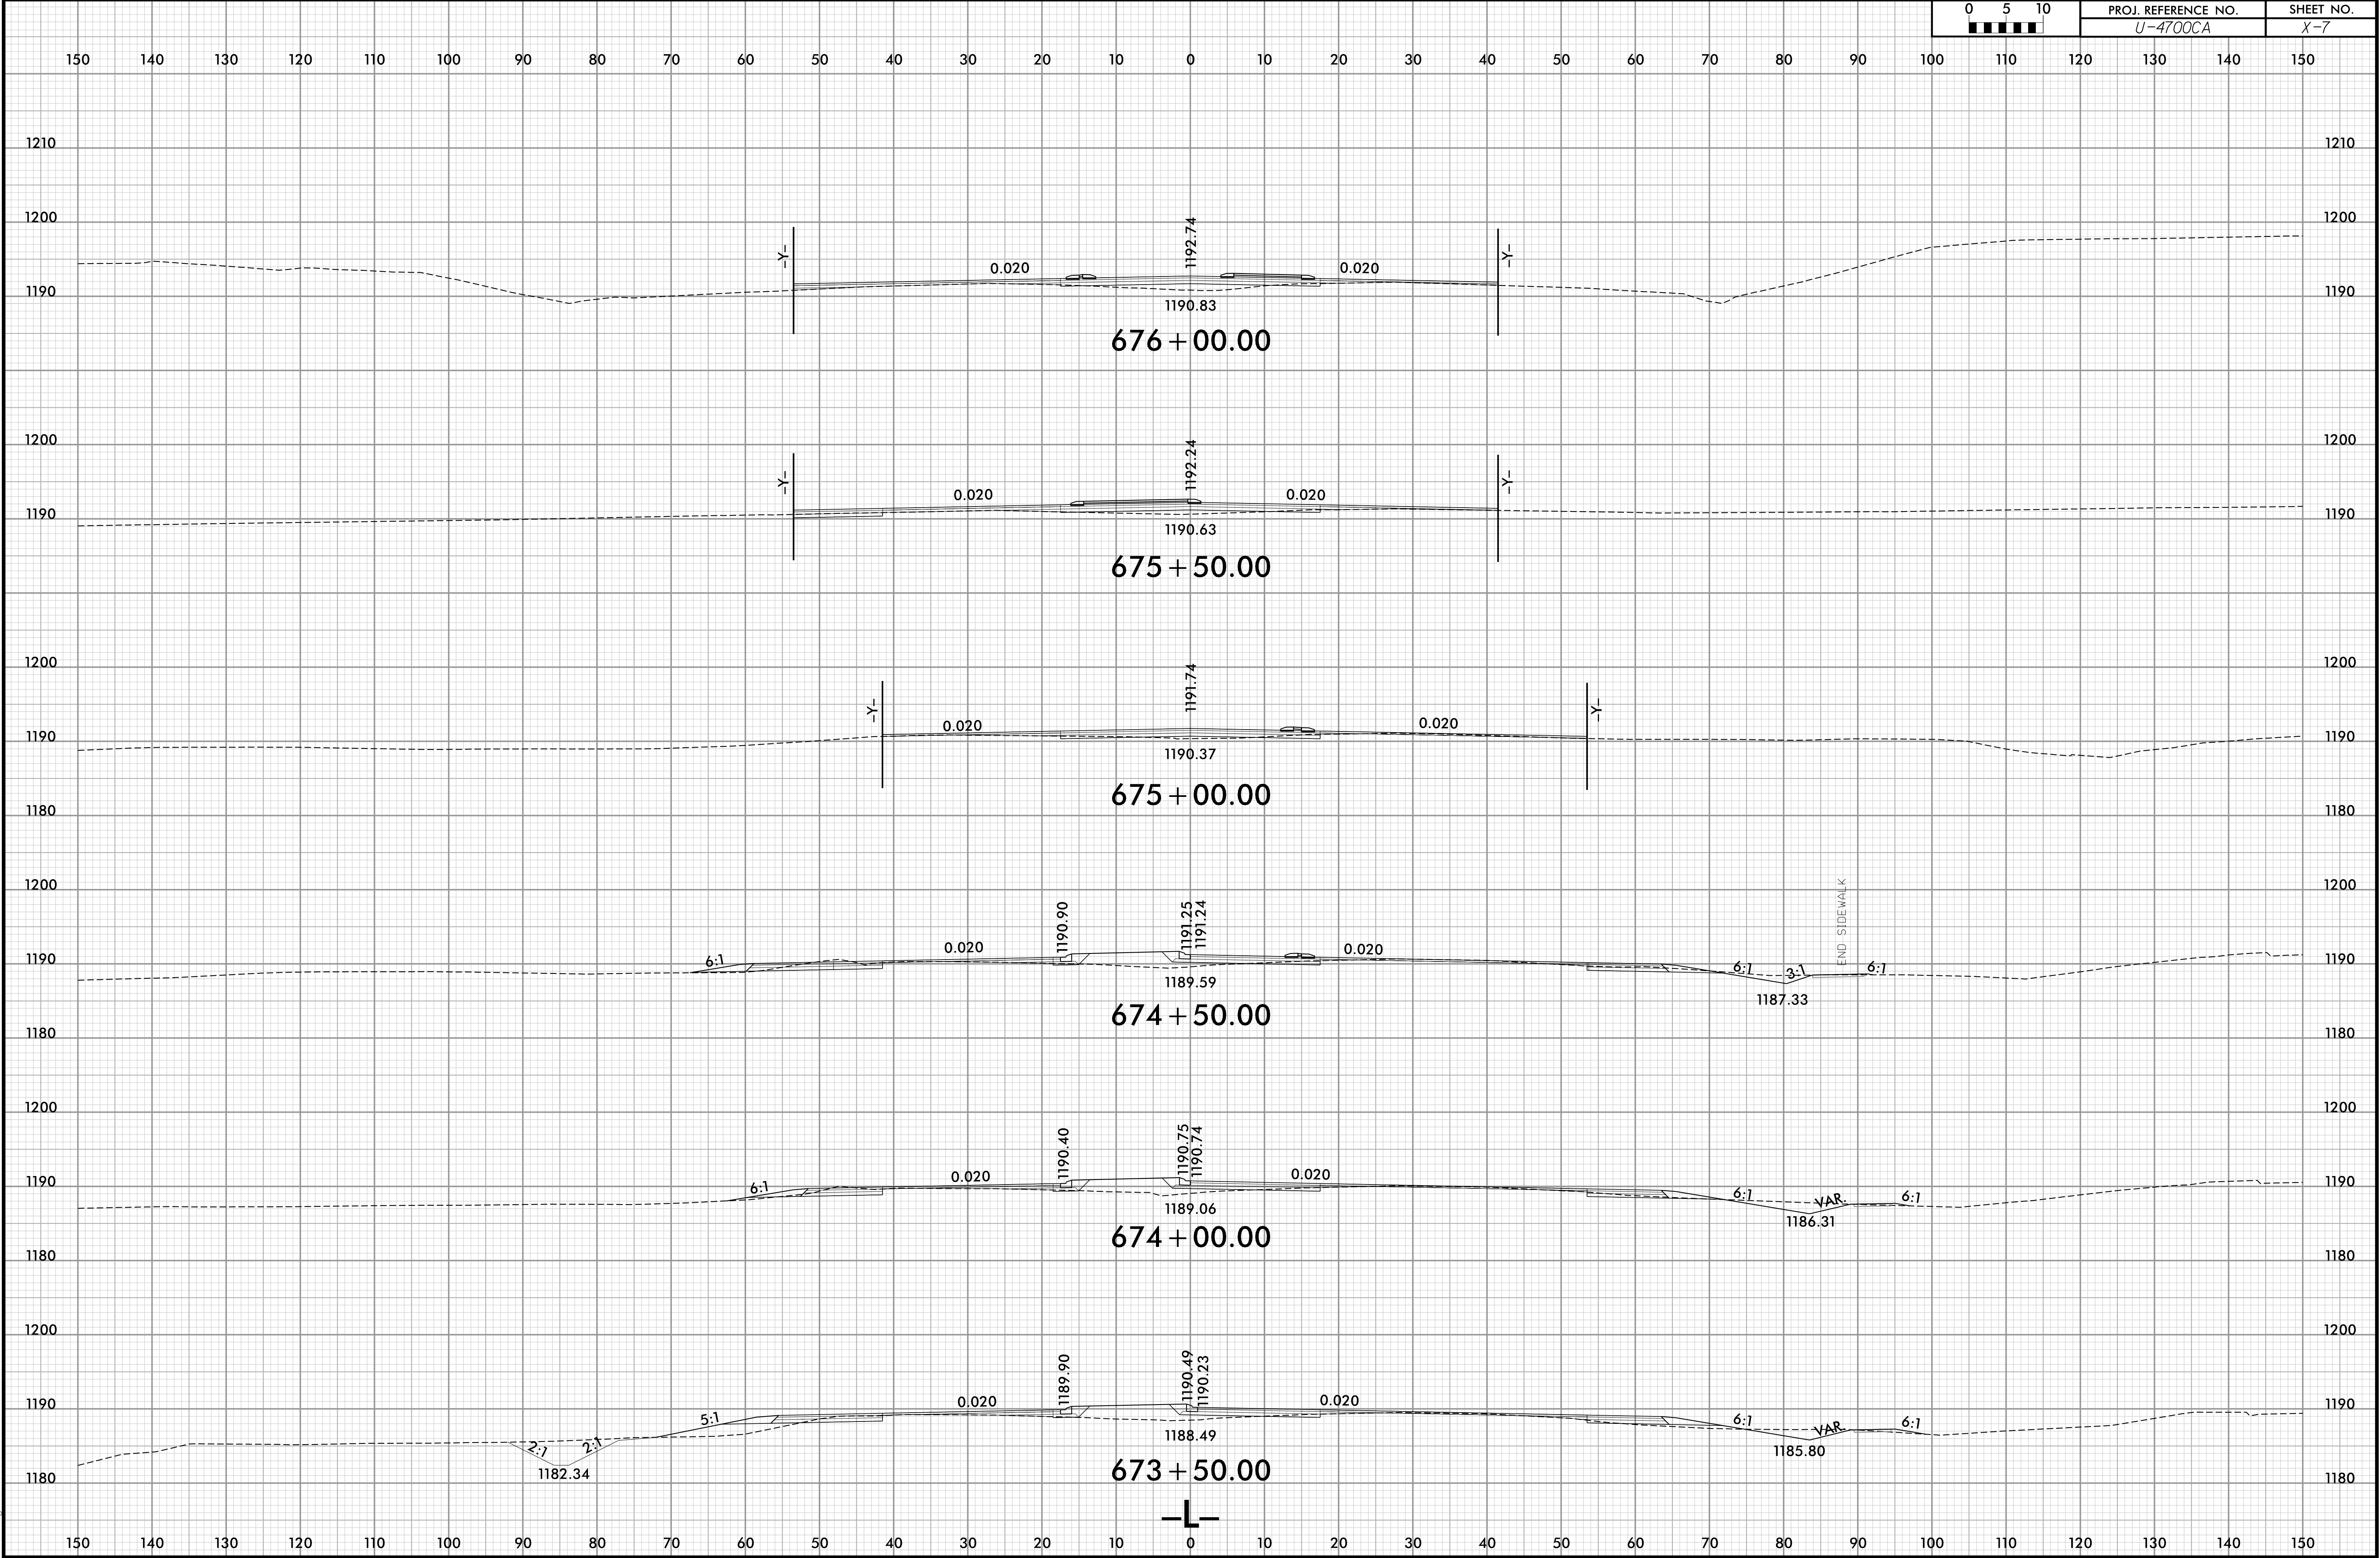

6/23/16

0510	PROJ. REFERENCE NO.	SHEET NO.
	U-4700CA	X-8

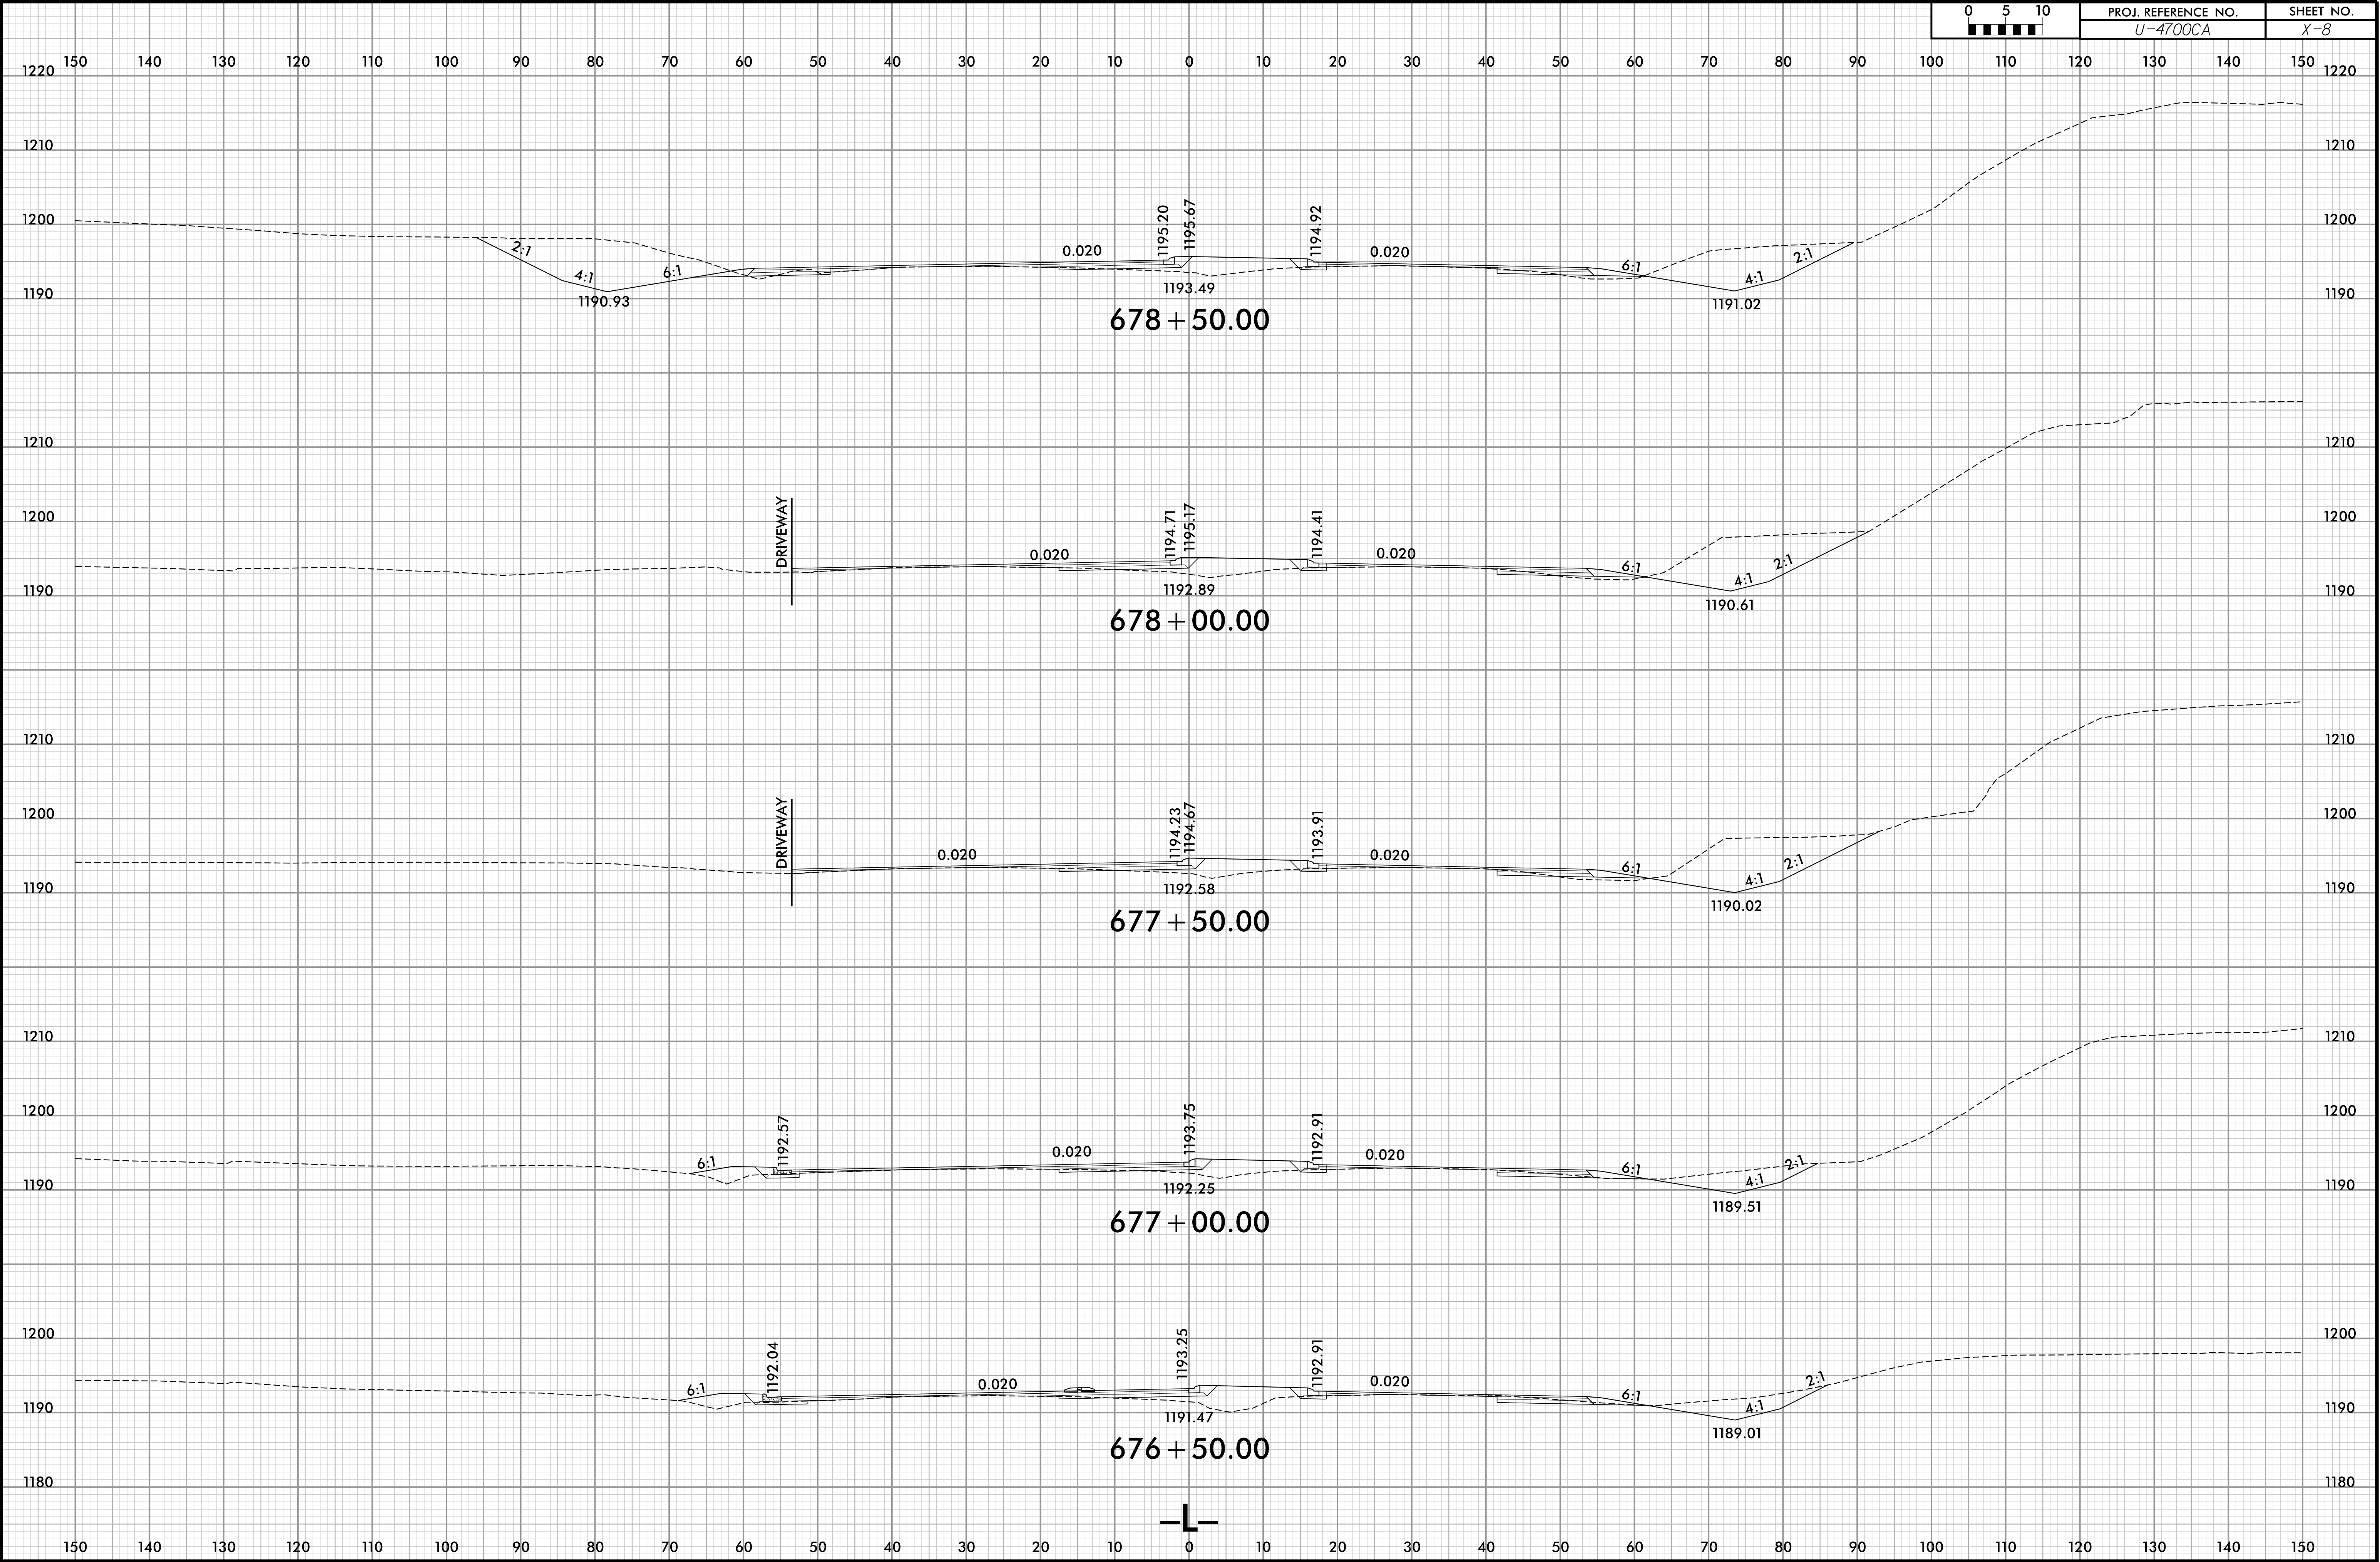

6/23/16

