





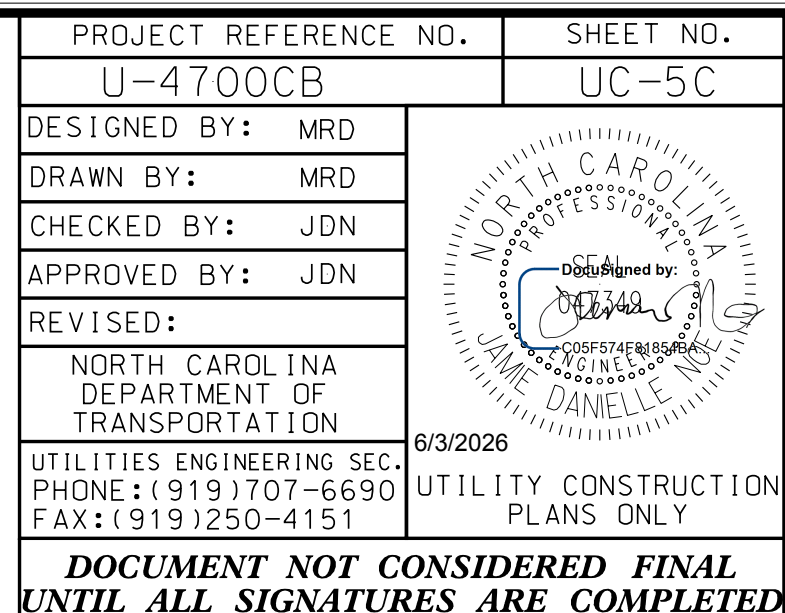

PLAN SCALE: 1" = 50'

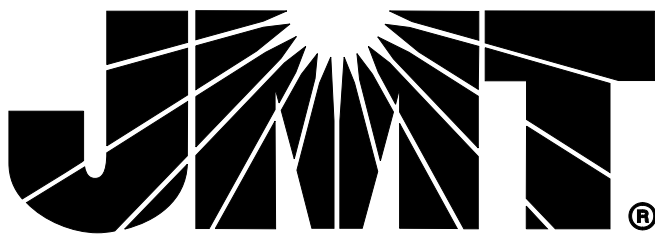


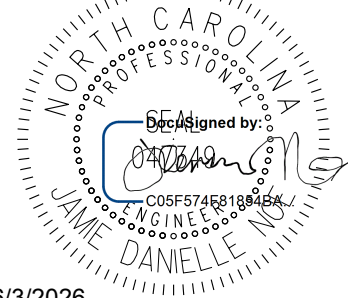

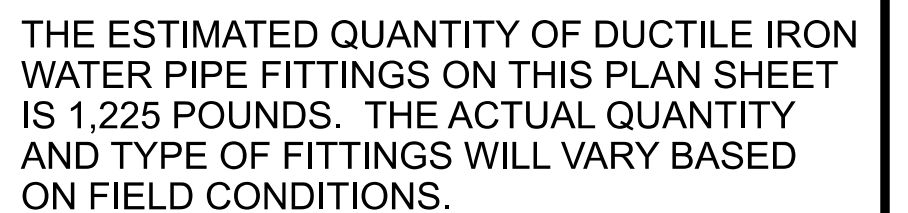

2/24/24

5/16/2026 10:41:30 AM
UC-6a.dgn
JLH:JLH

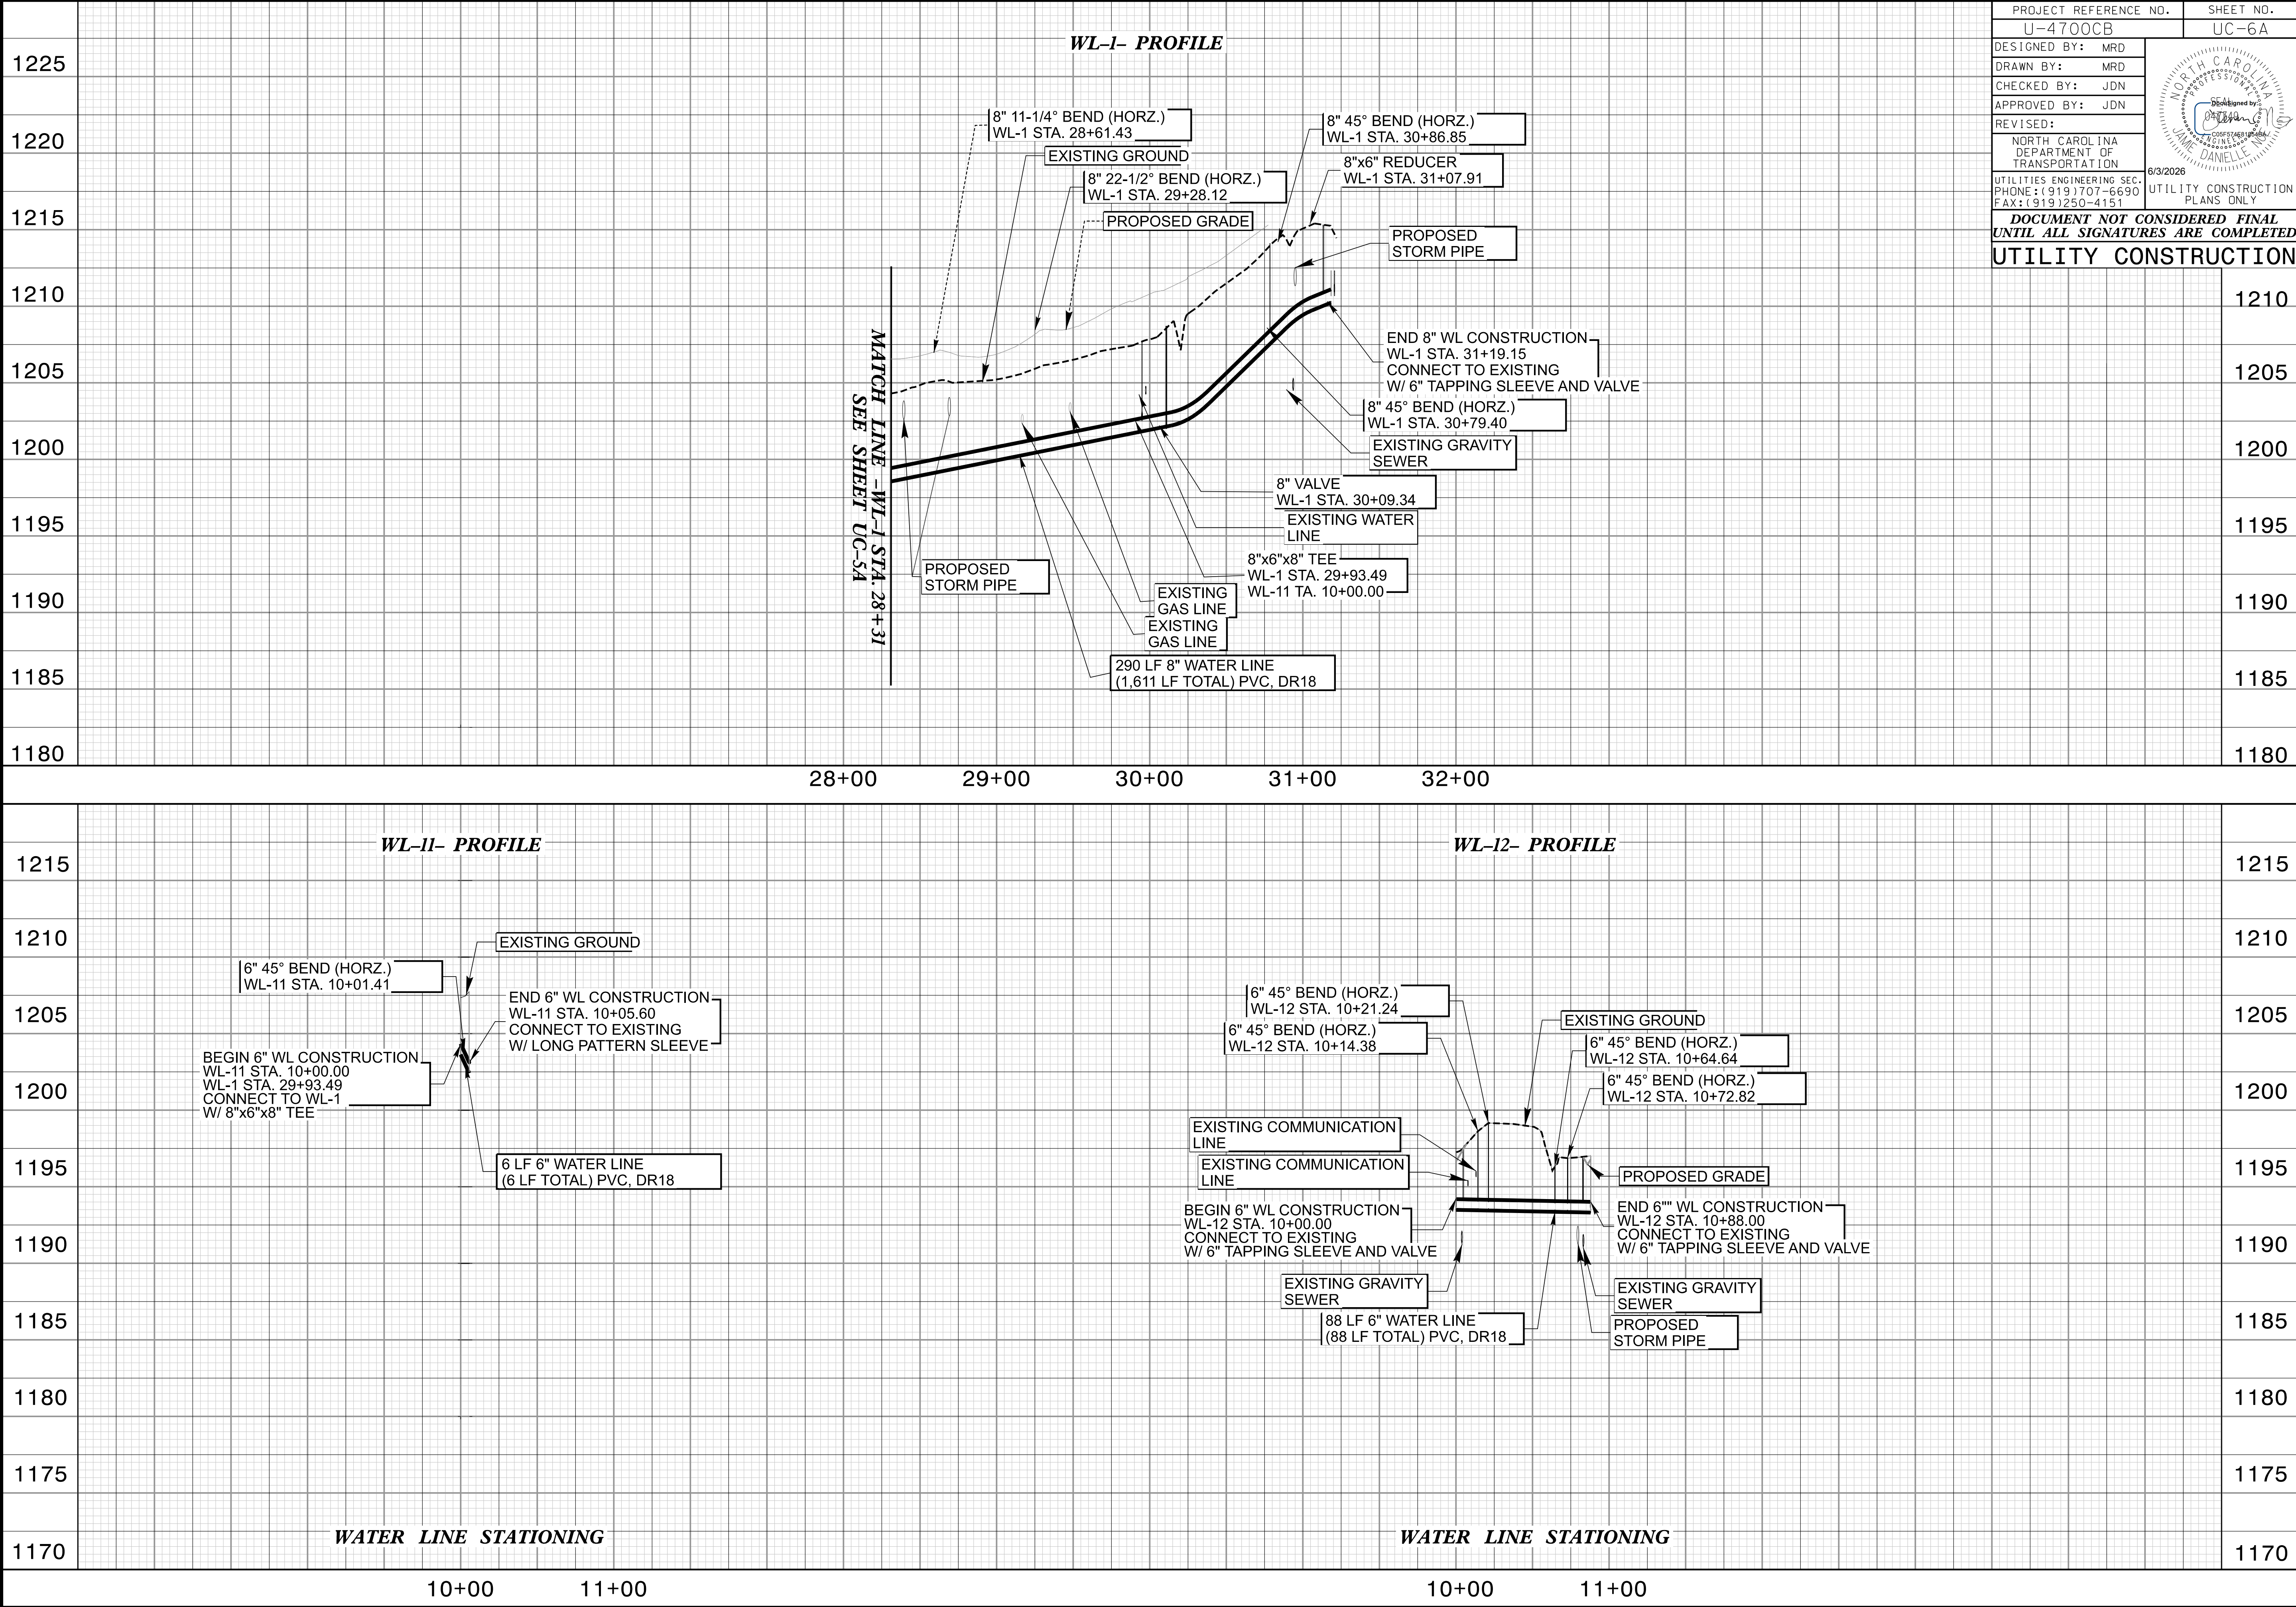

PROJECT REFERENCE NO.
U-4700CB

SHEET NO.
UC-6B

DESIGNED BY: MRD

DRAWN BY: MRD

CHECKED BY: JDN

APPROVED BY: JDN

REVISED:

NORTH CAROLINA
DEPARTMENT OF
TRANSPORTATION



6/3/2026

UTILITIES ENGINEERING SEC.
PHONE: (919) 707-6690
FAX: (919) 250-4151

UTILITY CONSTRUCTION
PLANS ONLY



DOCUMENT NOT CONSIDERED FINAL
UNTIL ALL SIGNATURES ARE COMPLETED

UTILITY CONSTRUCTION

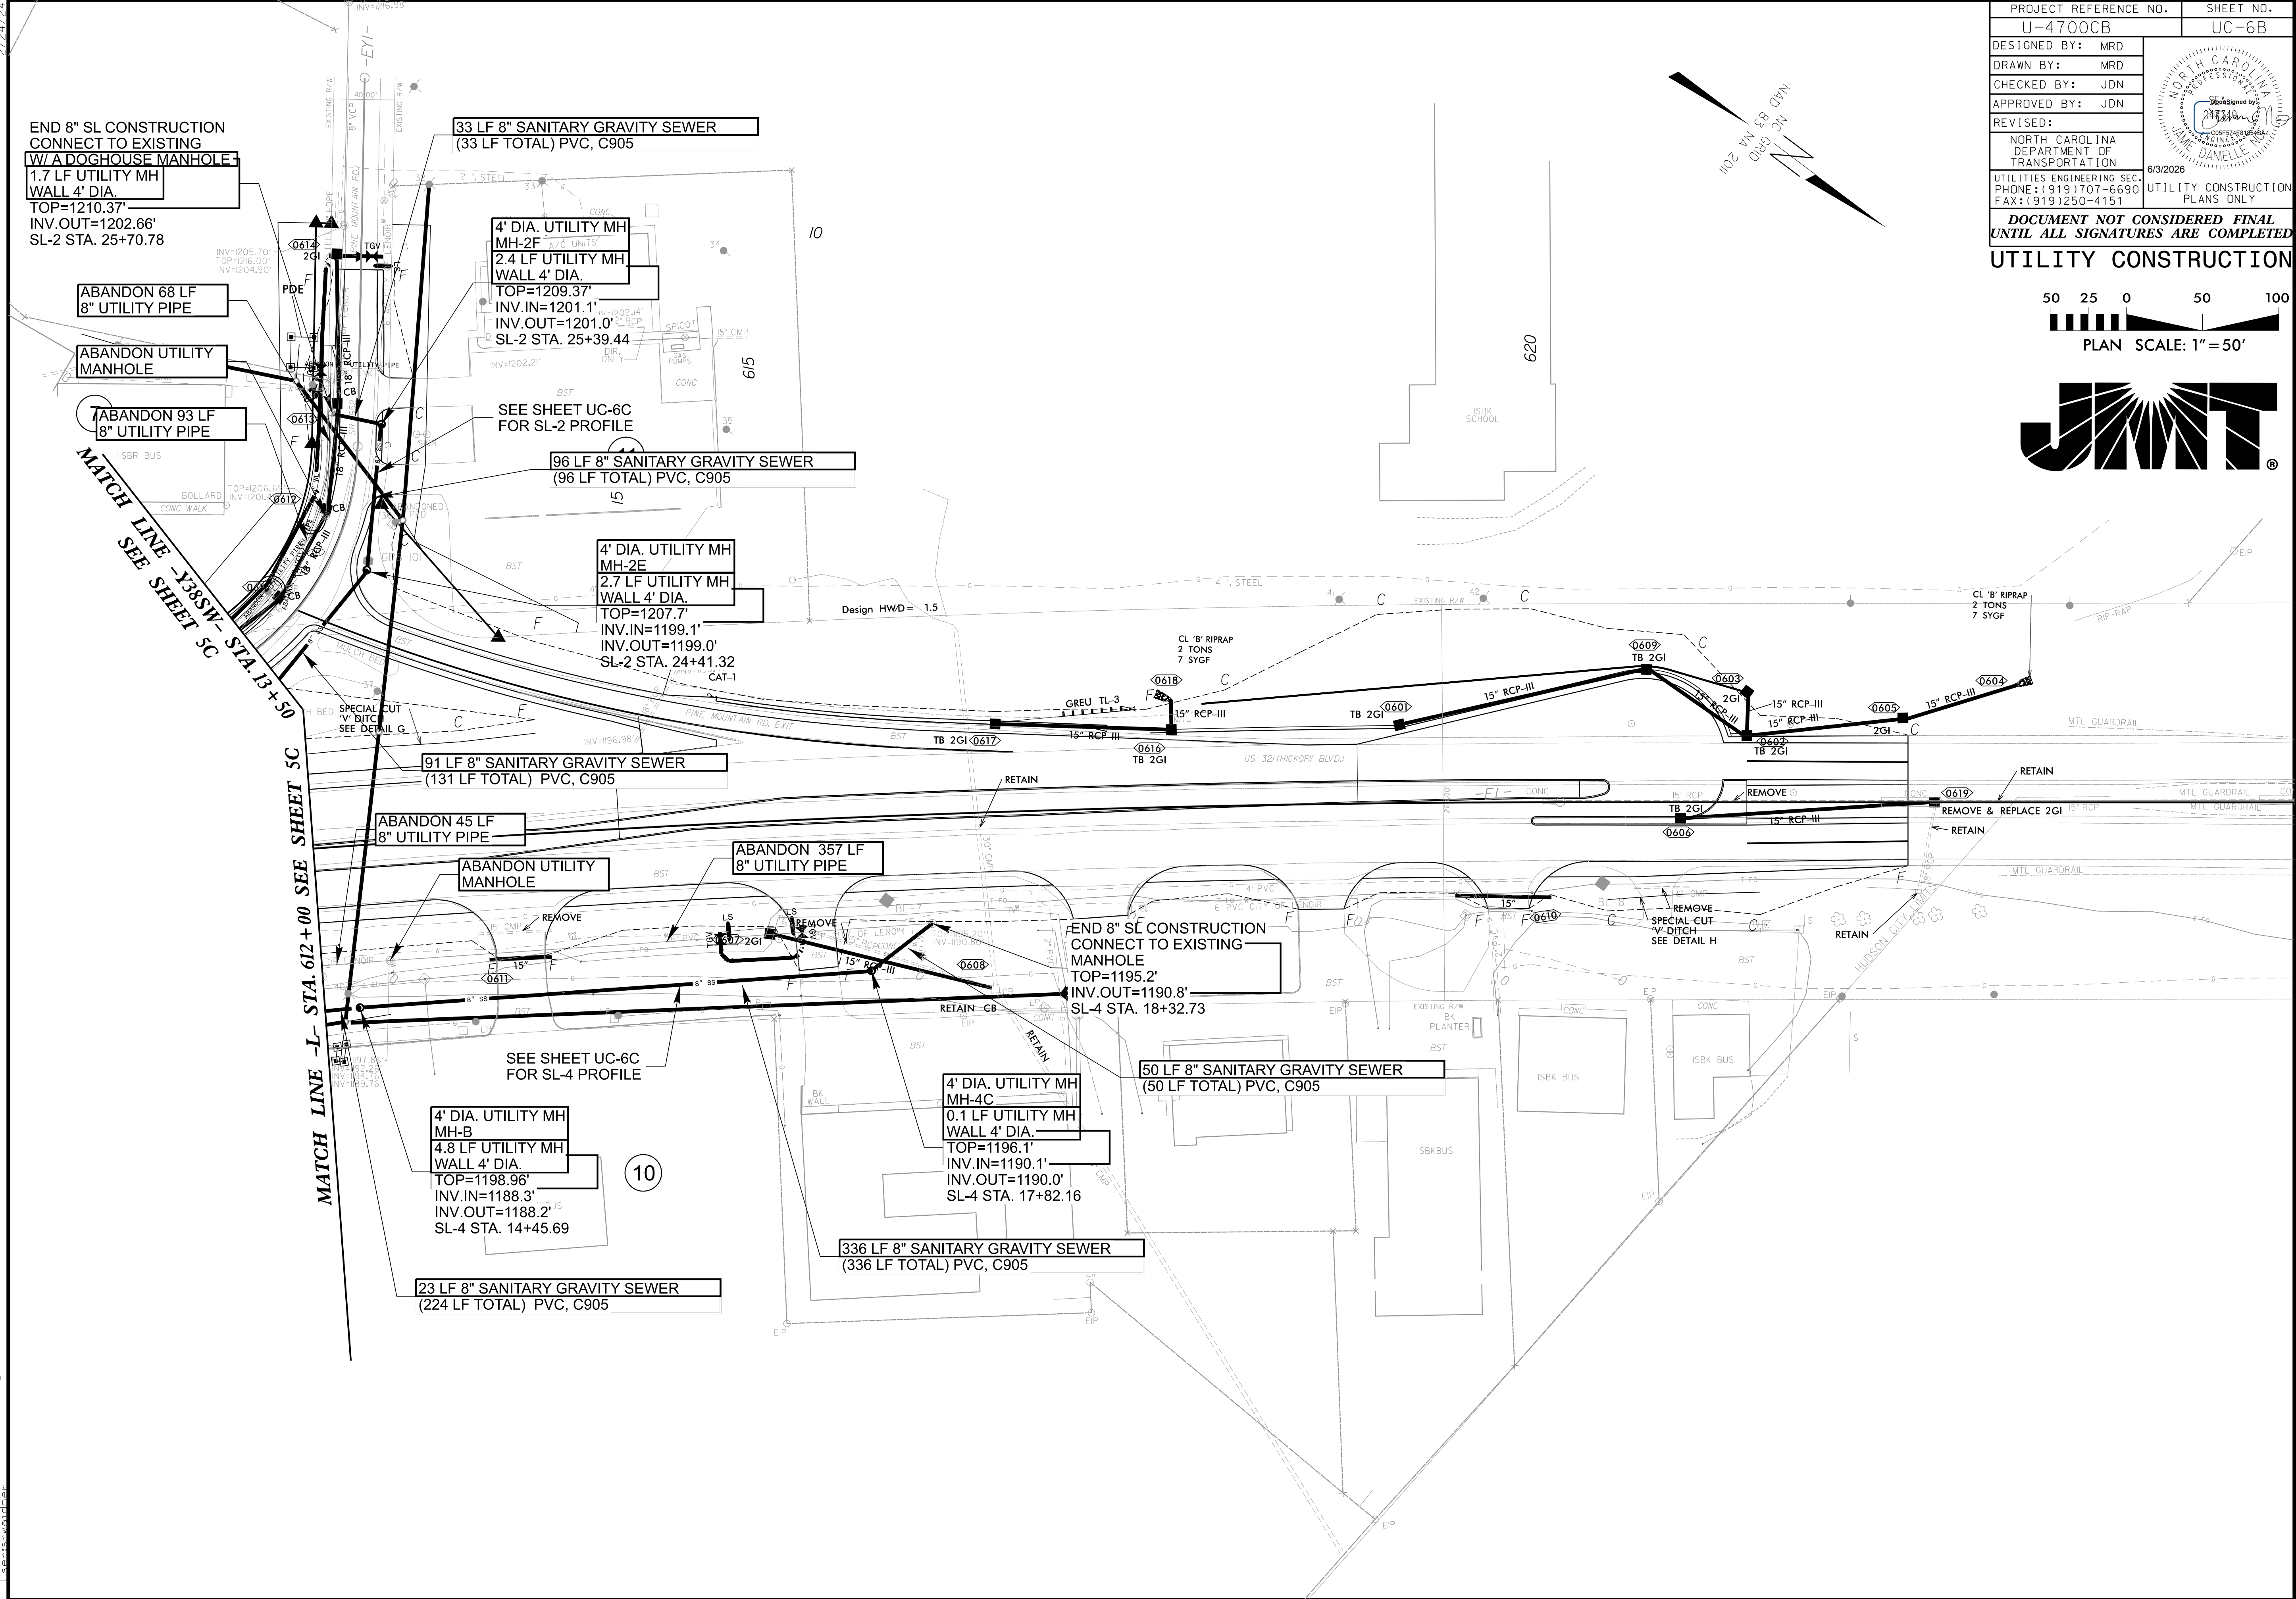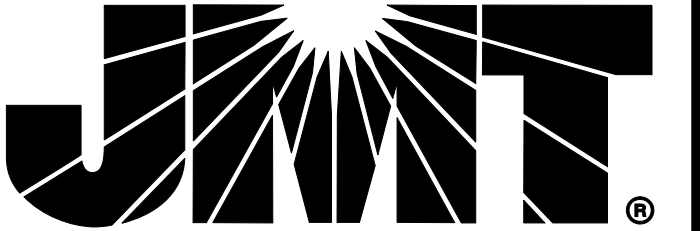

2/24/24

6/3/2026 8:24:53 AM UC-6.ORD.dgn
\\lsc-sv01a\lsc-
user

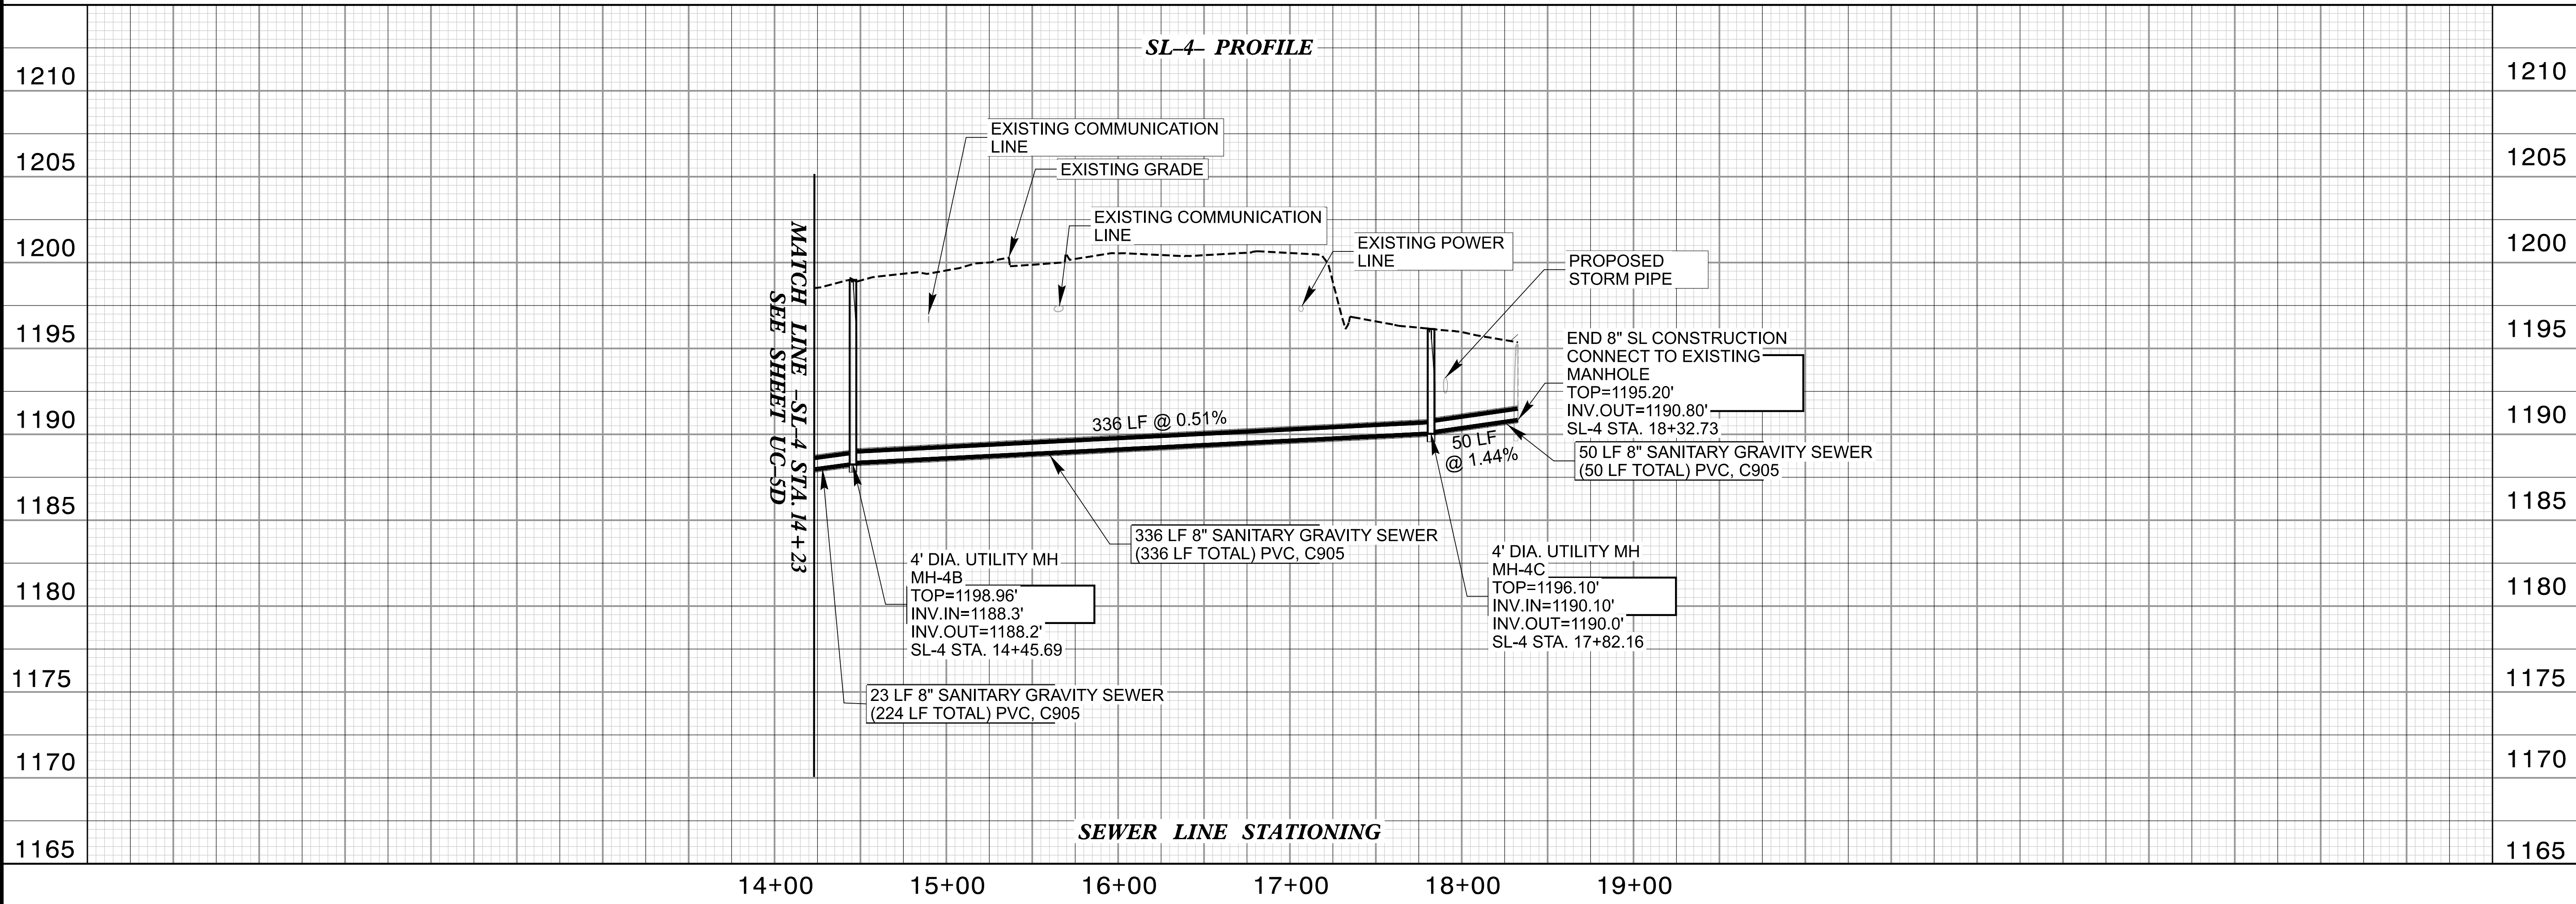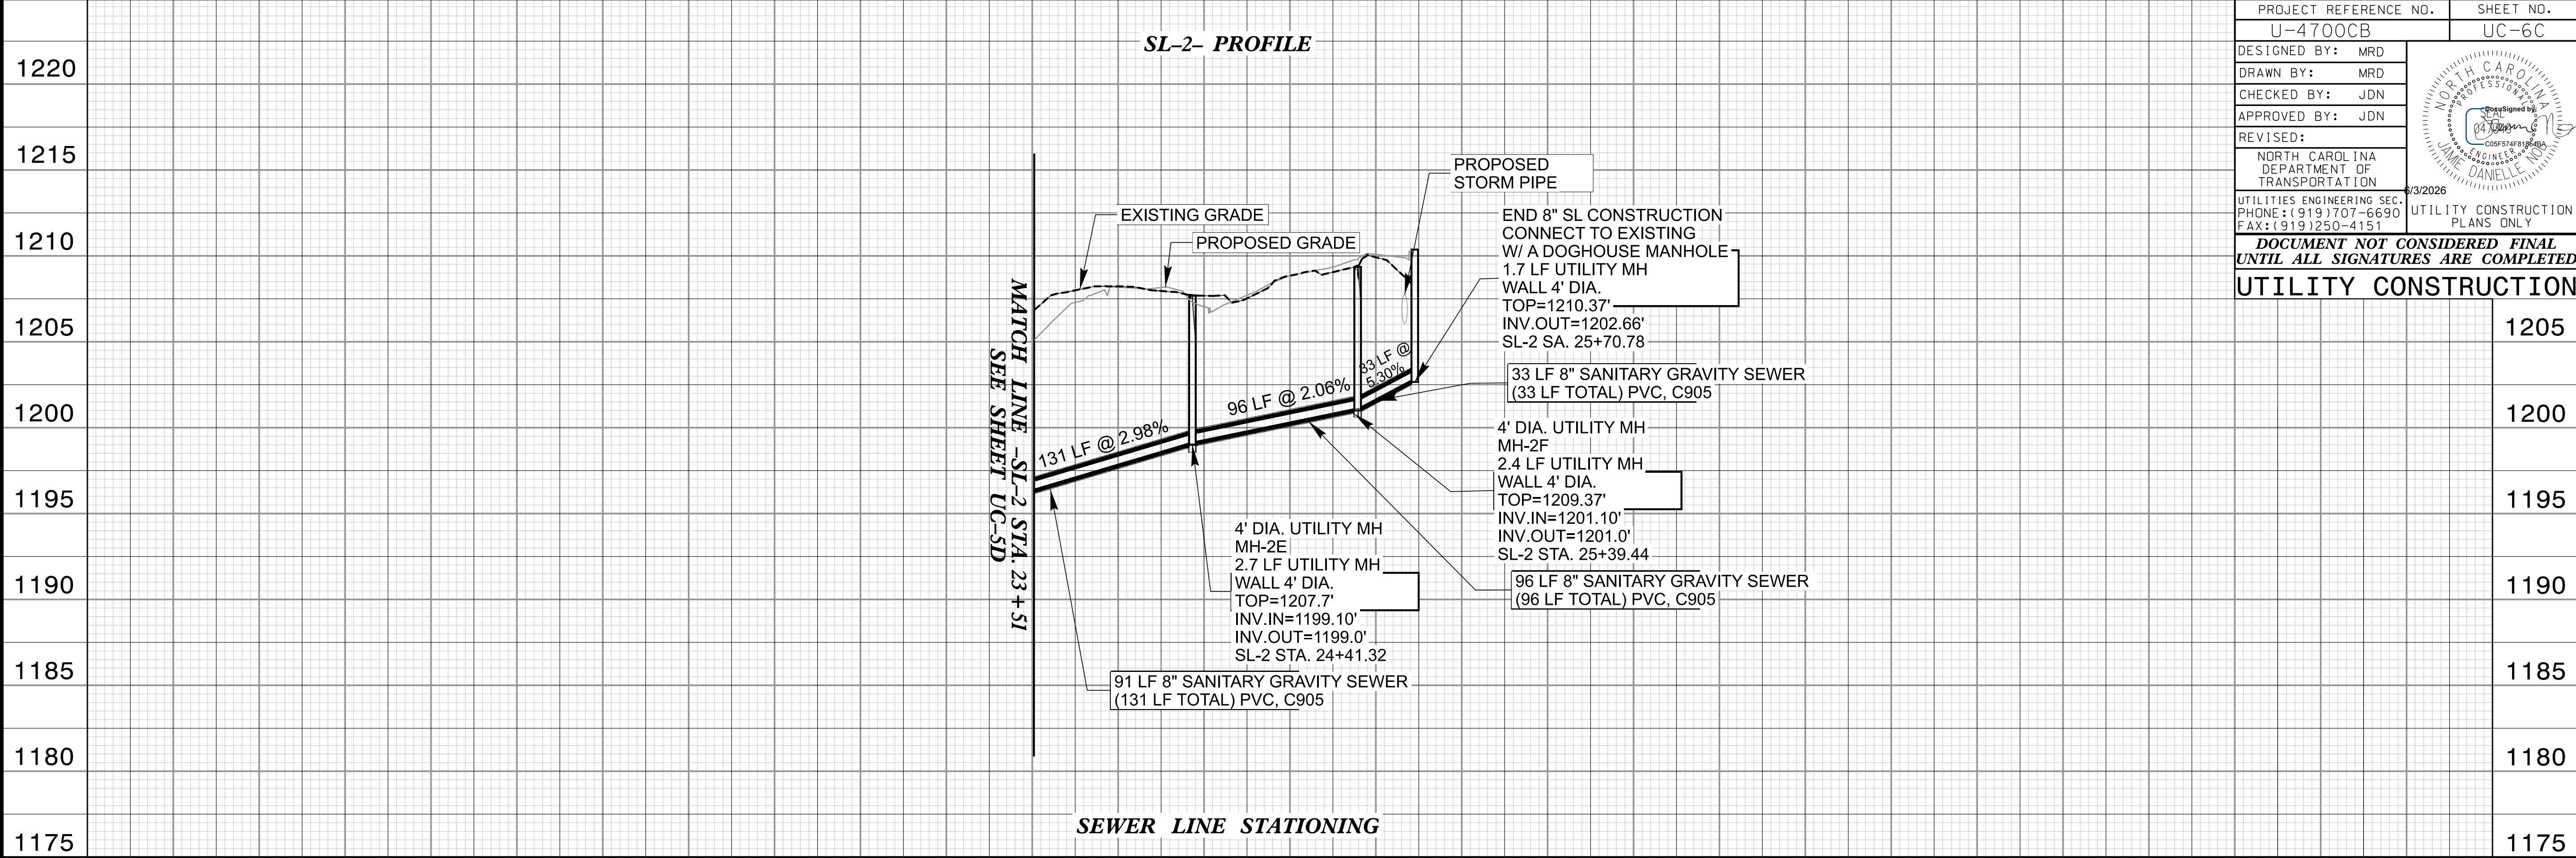

PROJECT REFERENCE NO.		SHEET NO.
U-4700CB		UC-6C
DESIGNED BY: MRD		
DRAWN BY: MRD		
CHECKED BY: JDN		
APPROVED BY: JDN		
REVISED:		
NORTH CAROLINA DEPARTMENT OF TRANSPORTATION		3/3/2026
UTILITIES ENGINEERING SEC. PHONE: (919) 707-6690 FAX: (919) 250-4151		UTILITY CONSTRUCTION PLANS ONLY
DOCUMENT NOT CONSIDERED FINAL UNTIL ALL SIGNATURES ARE COMPLETED		
UTILITY CONSTRUCTION		

1205

1200

1195

1190

1185

1180

1175

1210

1205

1200

1195

1190

1185

1180

1175

1170

1165