


TIP PROJECT: HN-0040

CONTRACT: C205204

See Sheet 1A For Index of Sheets & 1B For Conventional Plan Sheet Symbols

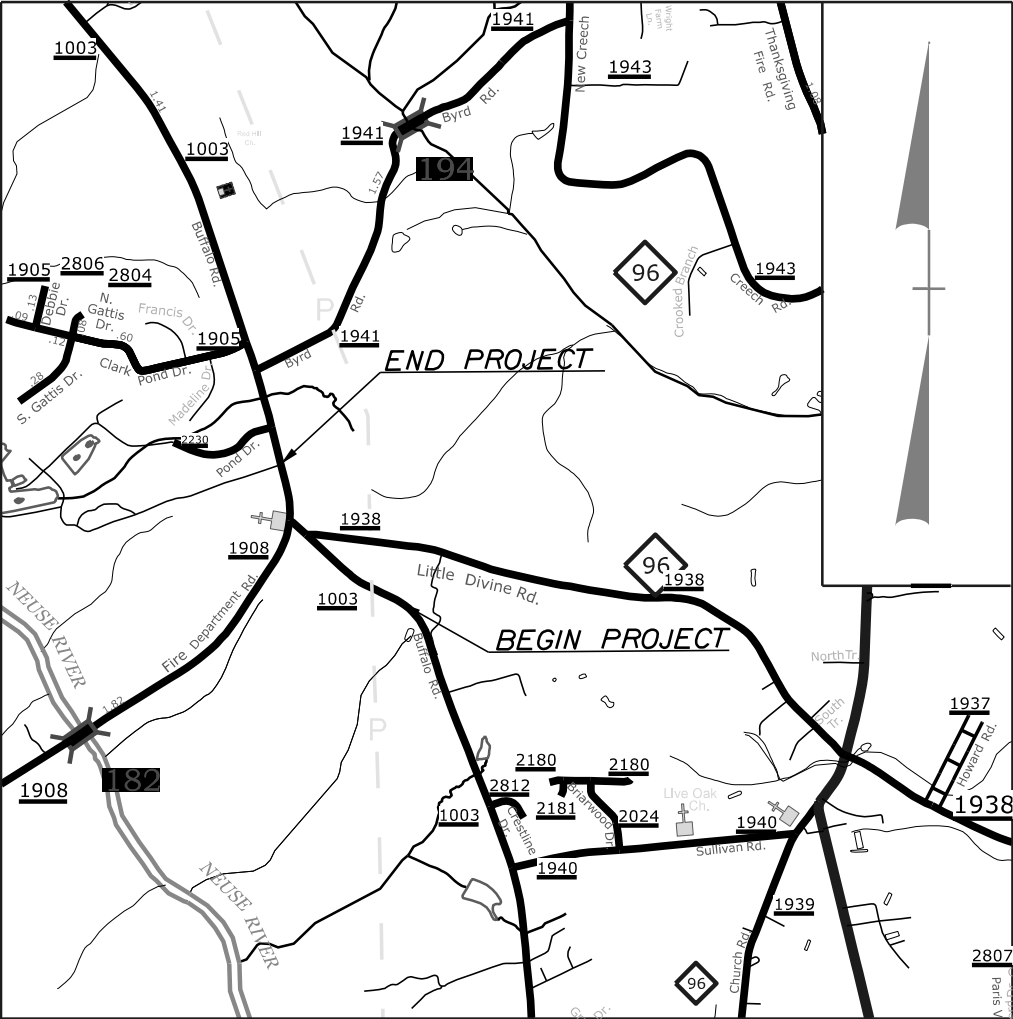



VICINITY MAP (NTS)

STATE OF NORTH CAROLINA
DIVISION OF HIGHWAYS
JOHNSTON COUNTY

LOCATION: *SR 1908 (FIRE DEPT. ROAD) AT BUFFALO ROAD INTERSECTION
NORTH OF WILSON'S MILLS. CONSTRUCT ROUNDABOUT.*


TYPE OF WORK: *GRADING, DRAINAGE, AND PAVING*

STATE	STATE PROJECT REFERENCE NO.	SHEET NO.	TOTAL SHEETS
N.C.	HN-0040	11	
STATE PROJ. NO.		F. A. PROJ. NO.	DESCRIPTION
51758.1.1		5175801	PE
51758.2.1		5175801	RW & UTIL
51758.3.1		5175801	CONST

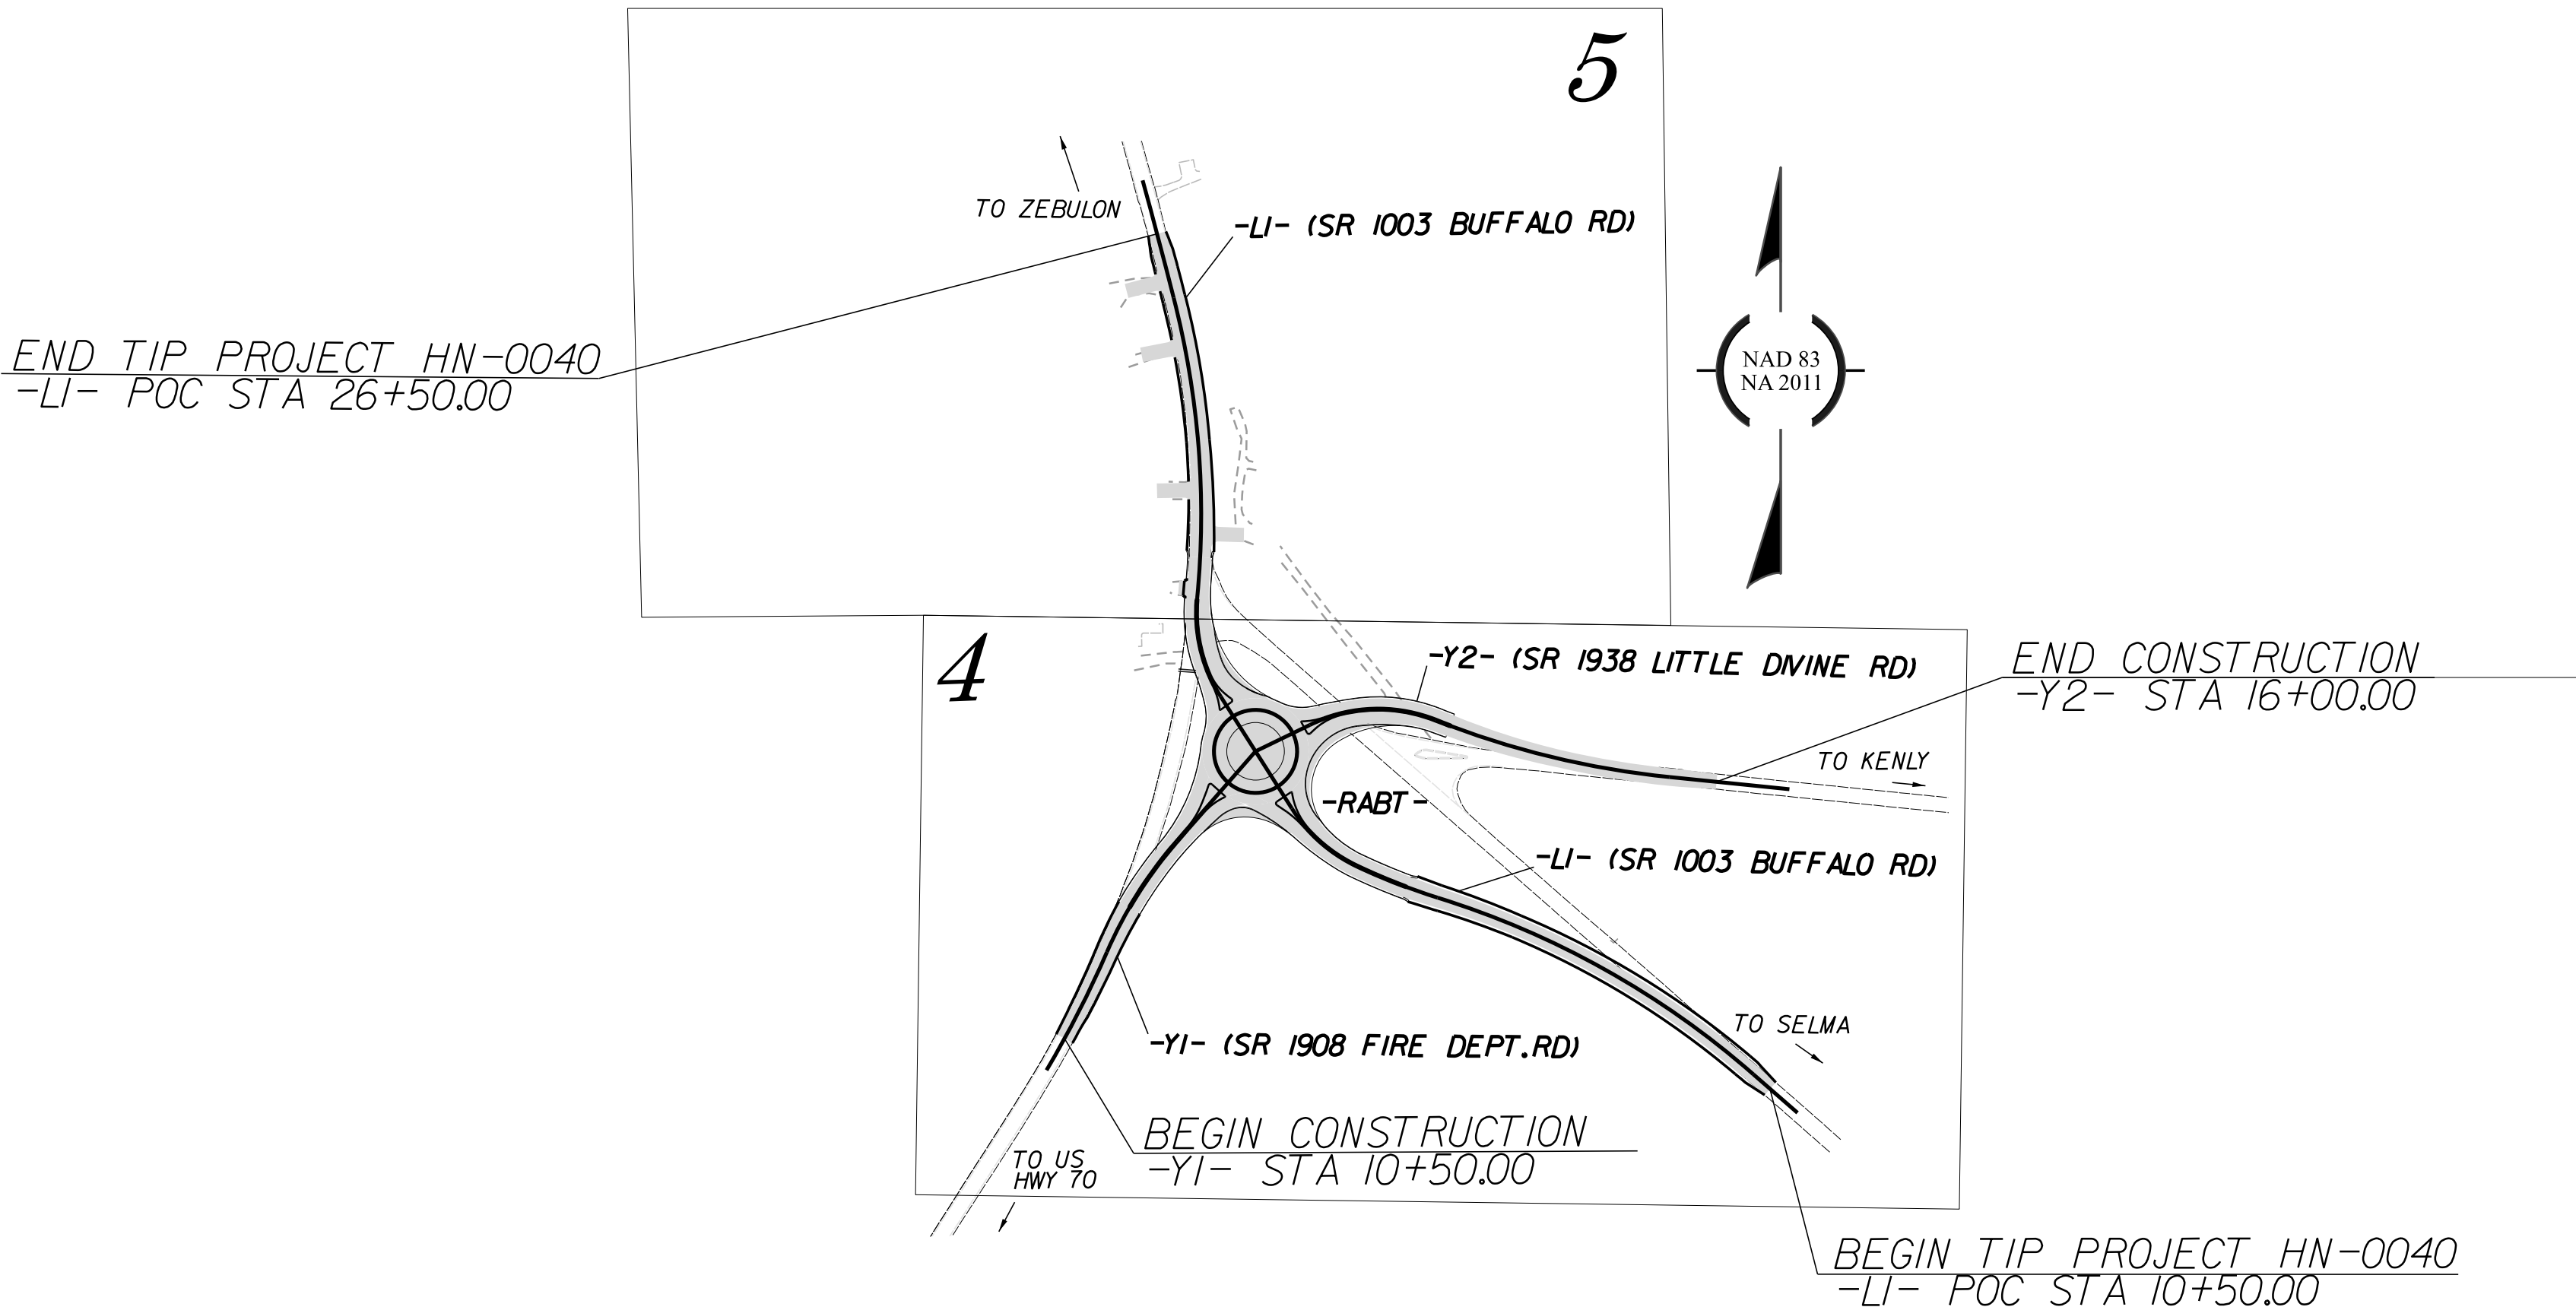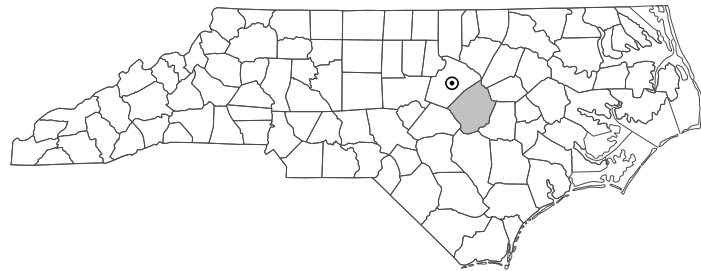

DOCUMENT NOT CONSIDERED FINAL
UNLESS ALL SIGNATURES COMPLETED

GRAPHIC SCALES

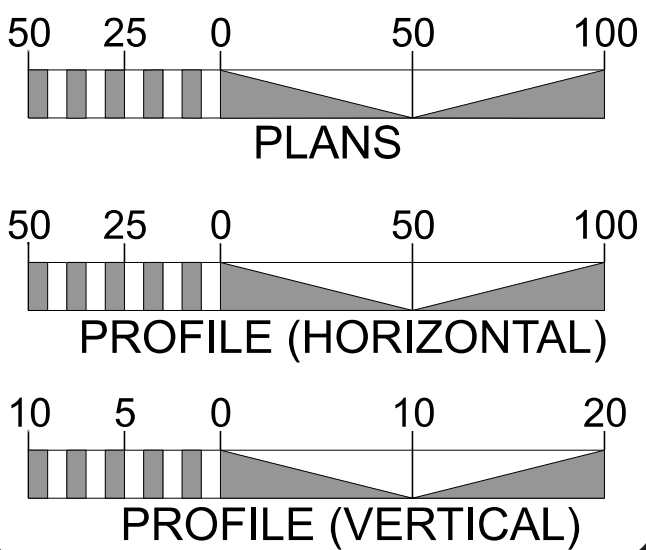

DESIGN DATA

ADT 2025 = 10,000

V = 60 MPH

FUNC CLASS =
MINOR ARTERIAL
REGIONAL TIER

PROJECT LENGTH

LENGTH OF ROADWAY TIP PROJECT HN-0040 = 0.303 MILES

TOTAL LENGTH OF TIP PROJECT HN-0040 = 0.303 MILES



Prepared In the Office of:
JOHNSON, MIRMIRAN, & THOMPSON, INC.
4700 Falls of Neuse Rd, Suite 100
Raleigh, NC, 27609
License No. C-3097

2024 STANDARD SPECIFICATIONS

RIGHT OF WAY DATE:
OCTOBER 8, 2025

LETTING DATE:
SEPTEMBER 15, 2026

JOSHUA ROEMER, PE
PROJECT ENGINEER

SAVANNA FEARON, EI
PROJECT DESIGN ENGINEER

JAKE GREEN, PE, PLS
NCDOT CONTACT

HYDRAULICS ENGINEER

Signed by: Kevin Higgins
P.E.
SIGNATURE: 7/14/2026 10:38:26 AM EDT

ROADWAY DESIGN ENGINEER

Signed by: JOSHUA ROEMER
P.E.
SIGNATURE: 7/6/2026 10:40:00 AM EDT

