

CONDUIT DETAIL SHEET



PD97BA
45C4

PD96BA
45C4

P12W3J02
EX: 50C3
EX: DOWN GUY
EX: 37 kVA TFO
SETBACK:


STUB UP AT
EXISTING
POLE P1-
2W3J03

-L1- STA. 22+00.00
MATCHLINE SHEET 2B-2

HN-0040

2B-3

NORTH CAROLINA
DEPARTMENT OF TRANSPORTATION
JOHNSTON COUNTY

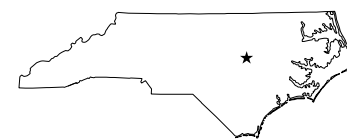

ROADWAY DESIGN UNIT

ROADWAY DESIGN
ENGINEER

HYDRAULIC DESIGN
ENGINEER



Johnson, Mirmiran, & Thompson Inc.
4700 Falls of Neuse Rd, Suite 100,
Raleigh, NC, 27609
License No. C-3097

DOCUMENT NOT CONSIDERED FINAL
UNLESS ALL SIGNATURES COMPLETED