


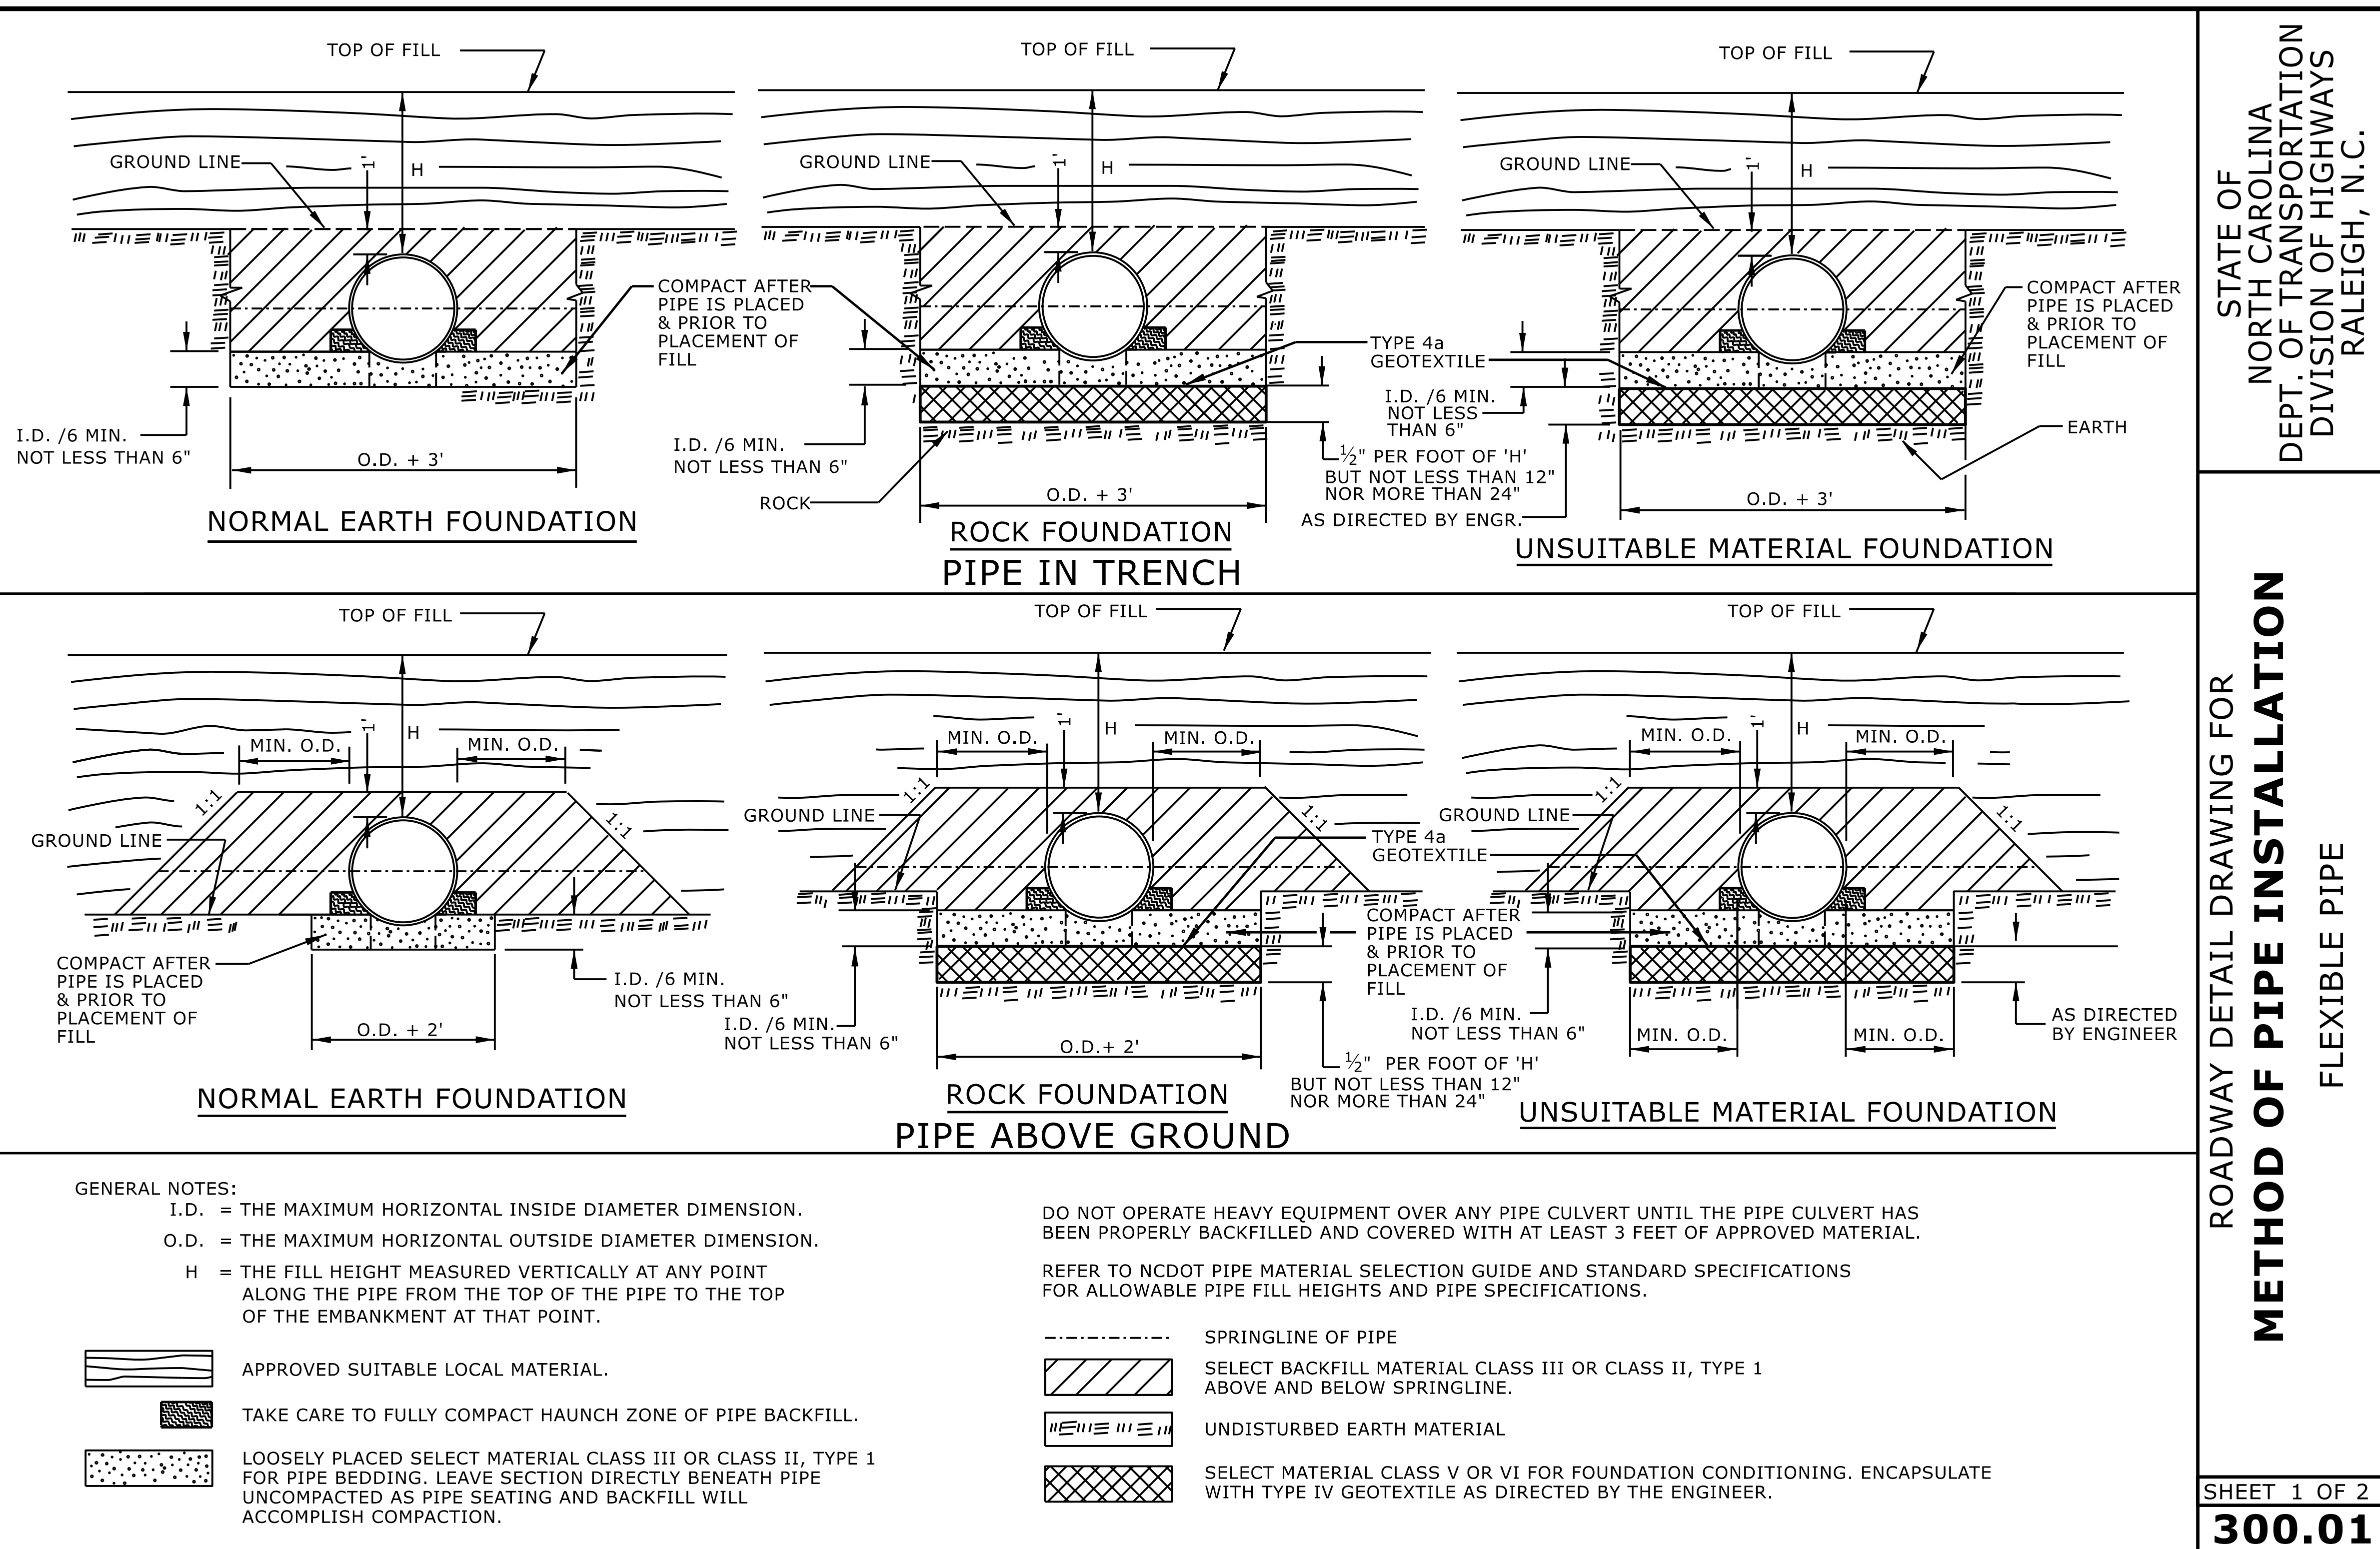

7/6/2026 13:37:01 AUDIT



SEAL
033144

Nicole Hackler

FLORIDA

PROFESSIONAL
ENGINEER

NICOLE HACKLER

STATE OF FLORIDA

DOCUMENT NOT CONSIDERED FINAL UNLESS ALL SIGNATURES COMPLETED	
CONTRACTS STANDARDS AND DEVELOPMENT UNIT	
Office 919-707-6950	FAX 919-250-4119
SEE TITLE BLOCK	
ORIGINAL BY: <u>S. CALHOUN</u>	DATE: <u>7-25-2024</u>
MODIFIED BY: _____	DATE: _____
CHECKED BY: _____	DATE: _____
FILE SPEC.: _____	