
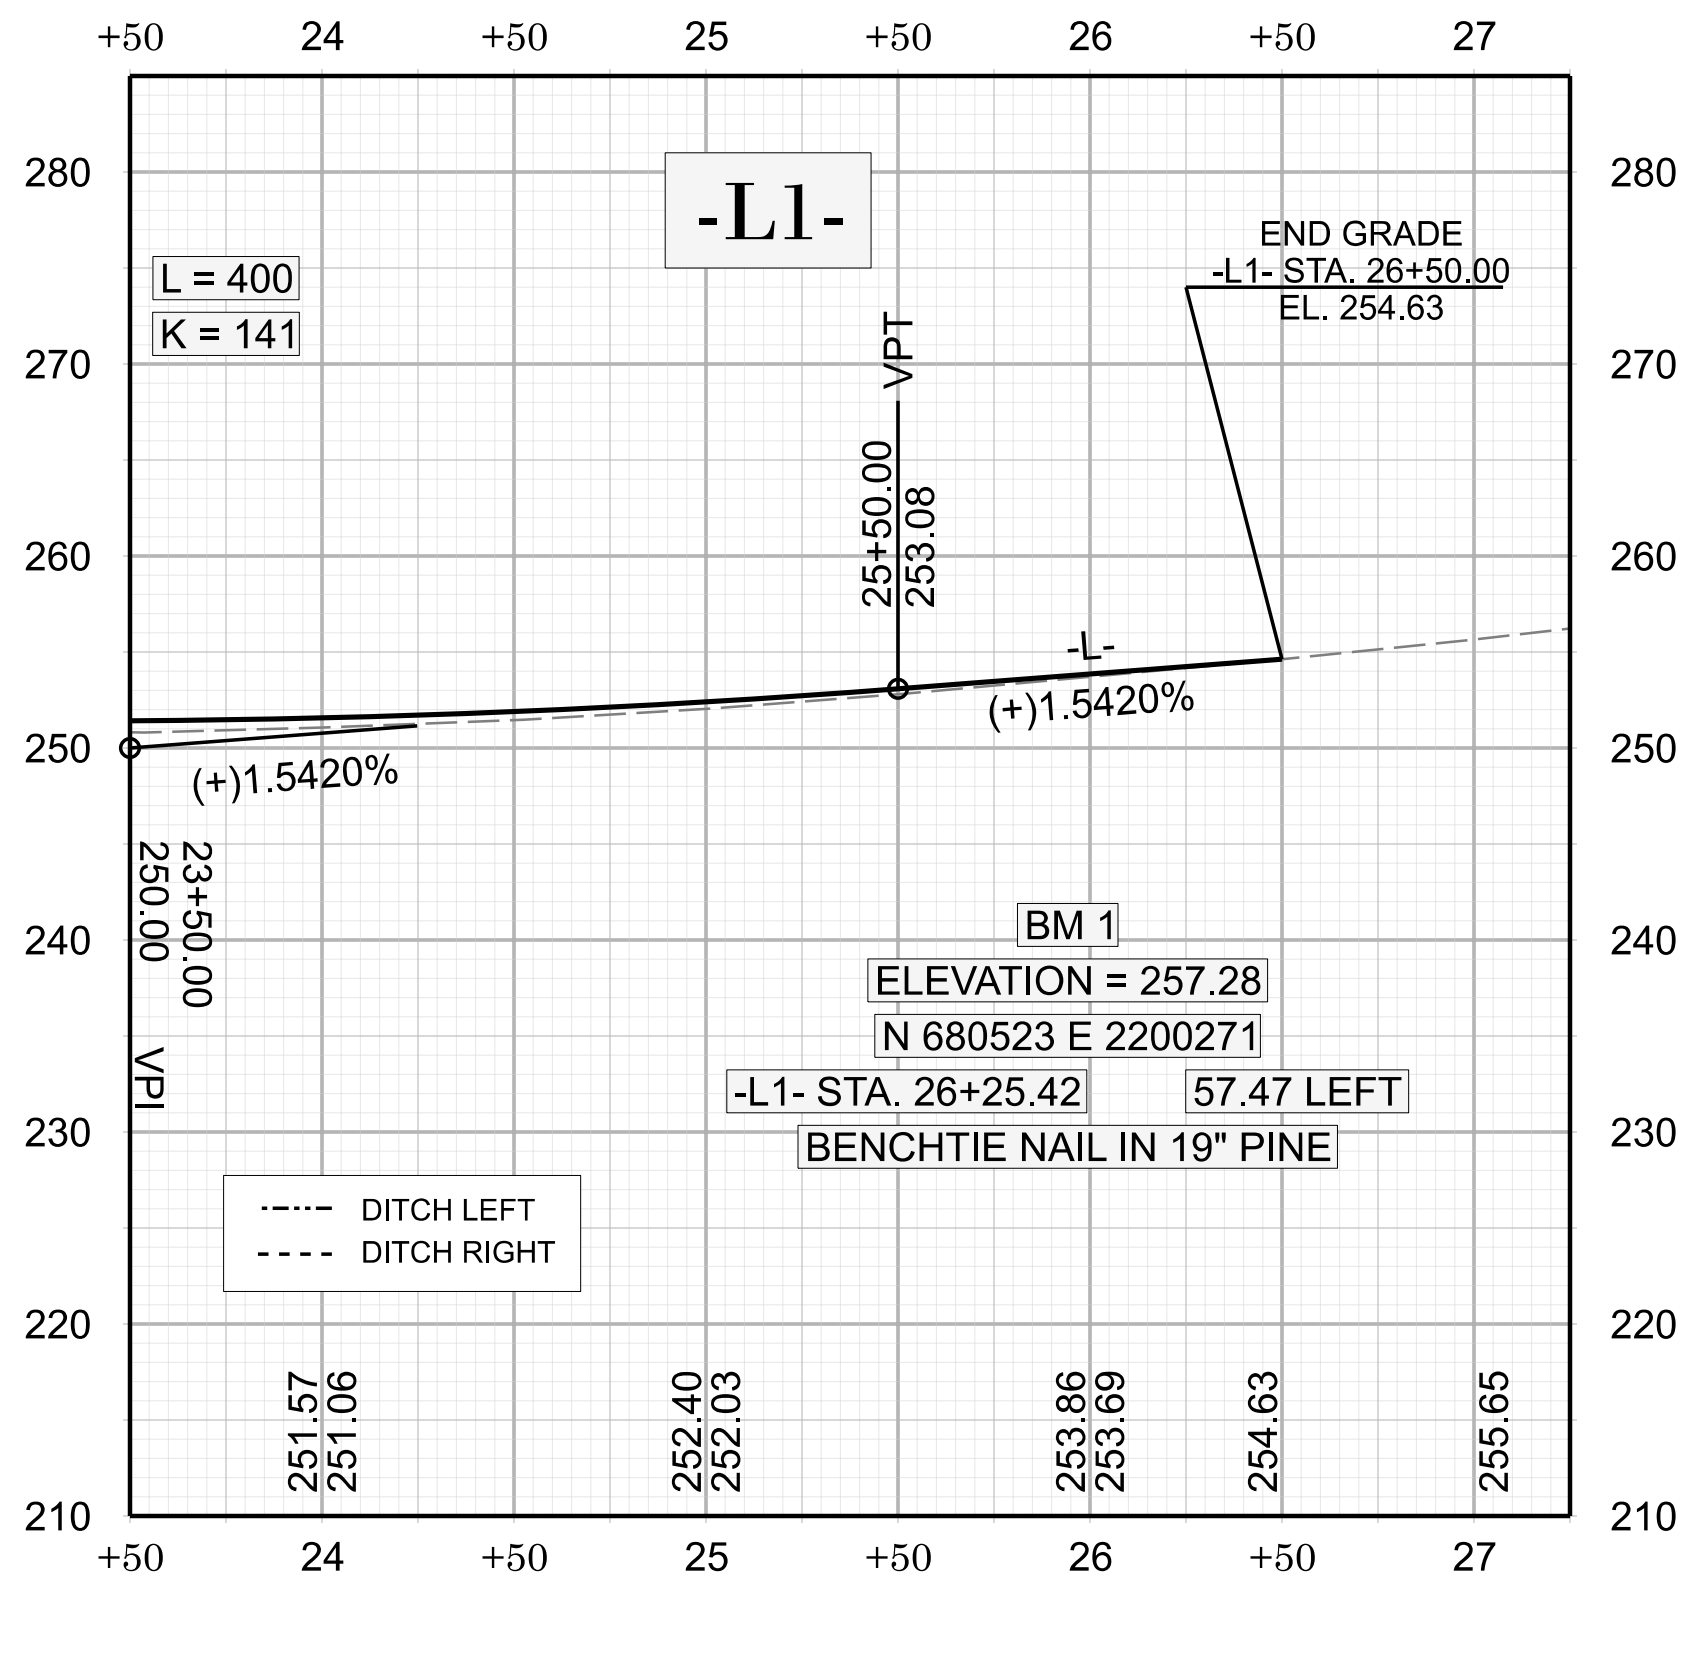



11/14/23

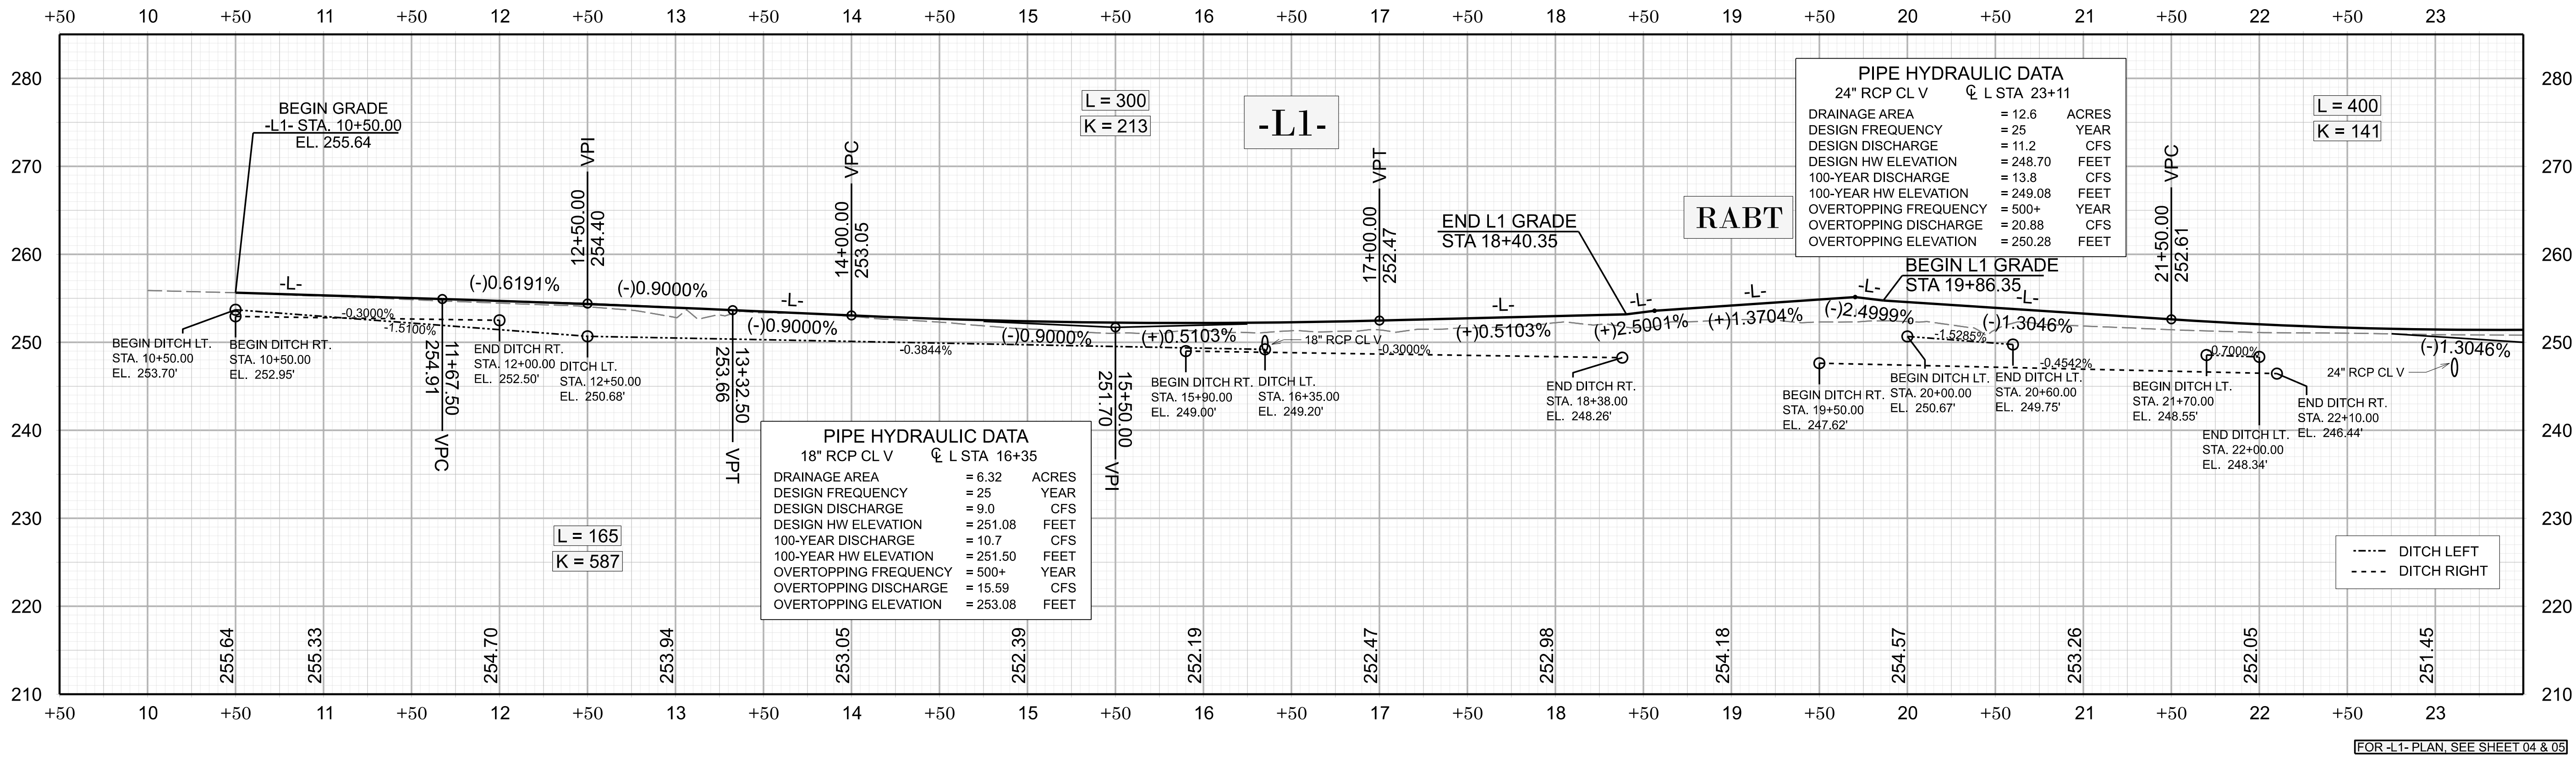

HN-0040


06

NORTH CAROLINA
DEPARTMENT OF TRANSPORTATION
JOHNSTON COUNTY

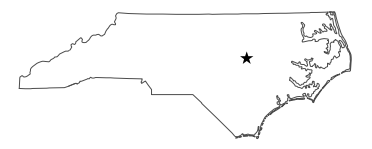


ROADWAY DESIGN UNIT
ENGINEER

7/14/2023 11:59 AM EDT

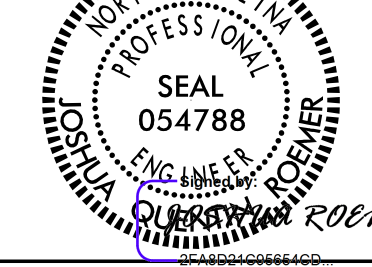

HYDRAULIC DESIGN
ENGINEER

7/14/2023 11:59 AM EDT

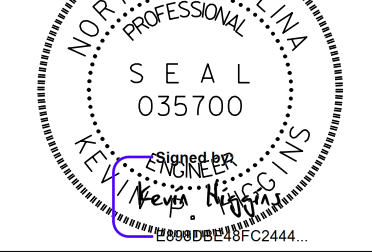

JMT
Johnson, Mirmiran, & Thompson Inc.
4700 Falls of Neuse Rd, Suite 100,
Raleigh, NC 27609
License No. C-3097

DOCUMENT NOT CONSIDERED FINAL
UNLESS ALL SIGNATURES COMPLETED