


PROJECT REFERENCE NO.	SHEET NO.
HN-0040	PMP-1A

CONTINUOUS LINES EDGE LINE YELLOW OR WHITE 4" / 6" LANE LINE WHITE 4" / 6" CENTER LINE YELLOW 4" / 6" GORE LINE WHITE 8" / 12" DIAGONAL LINE YELLOW OR WHITE 12" 45 MPH OR HIGHER 8" LESS THAN 45 MPH 4"-6" FOR BICYCLE FACILITIES CROSSWALK LINE WHITE 8" TRANSVERSE 24" LONGITUDINAL RxR LINE WHITE 16" STOP OR TRANSVERSE BAR WHITE 24"	10'-30'/SP SKIP LINE UNLESS OTHERWISE SHOWN, USE 10'-30'/SP SKIPS FOR SKIP LANE LINES AND SKIP CENTER LINES. 10' 30' 4" / 6" YELLOW OR WHITE	2'-6'/SP MINI-SKIP LINE UNLESS OTHERWISE SHOWN, USE 2'-6'/SP MINI-SKIPS FOR LANE LINE EXTENSIONS THROUGH INTERSECTIONS, EDGE LINE EXTENSIONS THROUGH INTERSECTIONS AND BICYCLE LANE EXTENSIONS. 2' 6' 4" / 6" YELLOW OR WHITE	STATE OF NORTH CAROLINA DEPT. OF TRANSPORTATION DIVISION OF HIGHWAYS RALEIGH, N.C.
	3'-3'/SP MINI-SKIP LINE UNLESS OTHERWISE SHOWN, USE 3'-3'/SP MINI-SKIPS FOR THE WHITE EDGE LINE EXTENSIONS AT ROUNDABOUTS. 3' 3' 8" / 12" WHITE	3'-9'/SP MINI-SKIP LINE UNLESS OTHERWISE SHOWN, USE 3'-9'/SP MINI-SKIPS FOR MINI-SKIP LANE LINES, LINE EXTENSIONS THROUGH TAPERS, AND MINI-SKIPS USED FOR BICYCLE LANE LINES. 3' 9' 4" / 6" WHITE	
GENERAL NOTES: 1- USE 6" LANE, EDGE, AND CENTER LINES ON ALL FULL CONTROL OF ACCESS FACILITIES AND OTHER ROUTES AS DIRECTED BY THE ENGINEER. 2- LANE LINES INDICATED AS "WIDE" ON THE ROADWAY STANDARD DRAWINGS SHALL BE AT LEAST TWICE THE WIDTH OF THE NORMAL LINE. 3- GORE LINES SHALL BE TWICE THE WIDTH OF THE NORMAL LINE.			
		ROADWAY DETAIL DRAWING FOR PAVEMENT MARKINGS LINE TYPES AND OFFSETS	

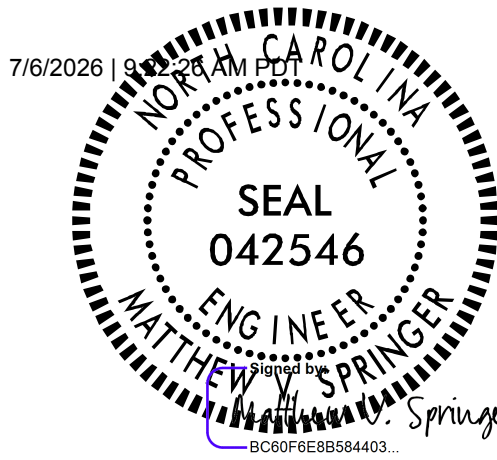

CONTRACTS STANDARDS
AND DEVELOPMENT UNIT
Office 919-707-8950 FAX 919-250-4119

SEE TITLE BLOCK

ORIGINAL BY: M.V. SPRINGER DATE: 2-15-24
MODIFIED BY: DATE:
CHECKED BY: DATE:
FILE SPEC.: