


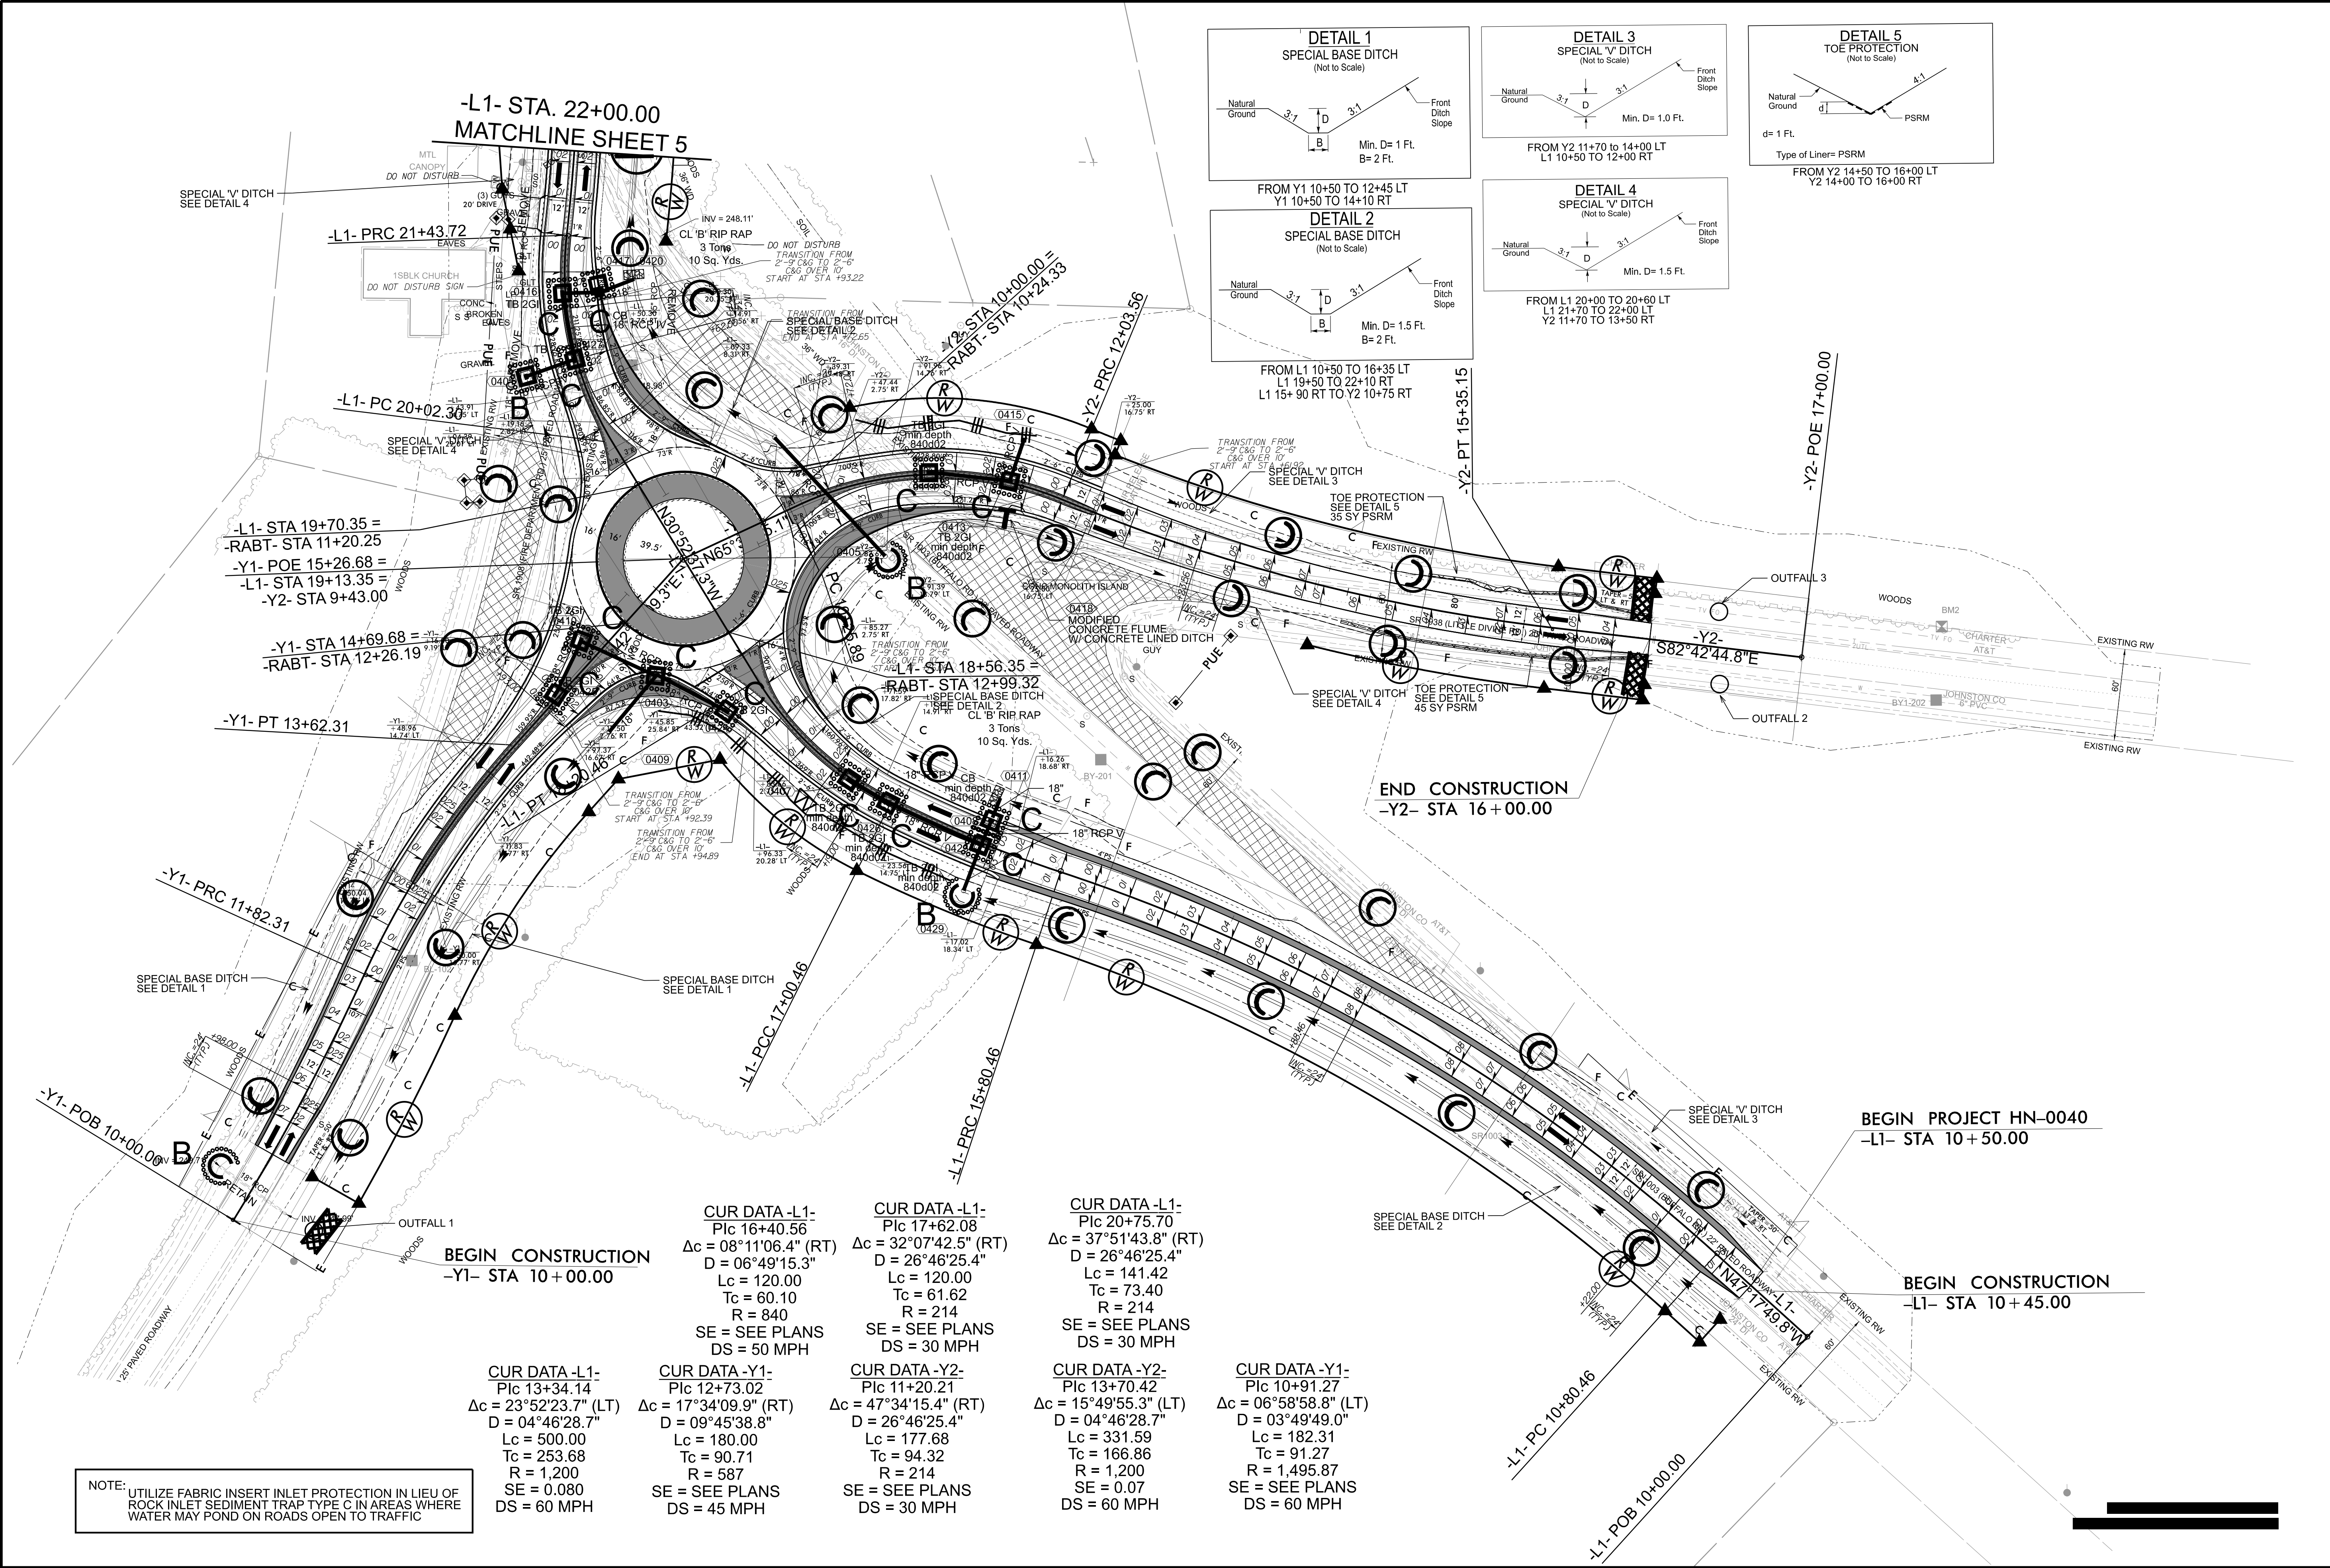

NOTE: UTILIZE FABRIC INSERT INLET PROTECTION IN LIEU OF ROCK INLET SEDIMENT TRAP TYPE C IN AREAS WHERE WATER MAY POND ON ROADS OPEN TO TRAFFIC