


POSTED SPEED	D
40 MPH	305'
45 MPH	360'
50 MPH	425'
55 MPH	495'

TRUCK APRON

CENTER ISLAND

LEGEND
* OPTIONAL
┤ STATIONARY SIGN ON ONE SUPPORT
┤ STATIONARY SIGN ON TWO SUPPORTS

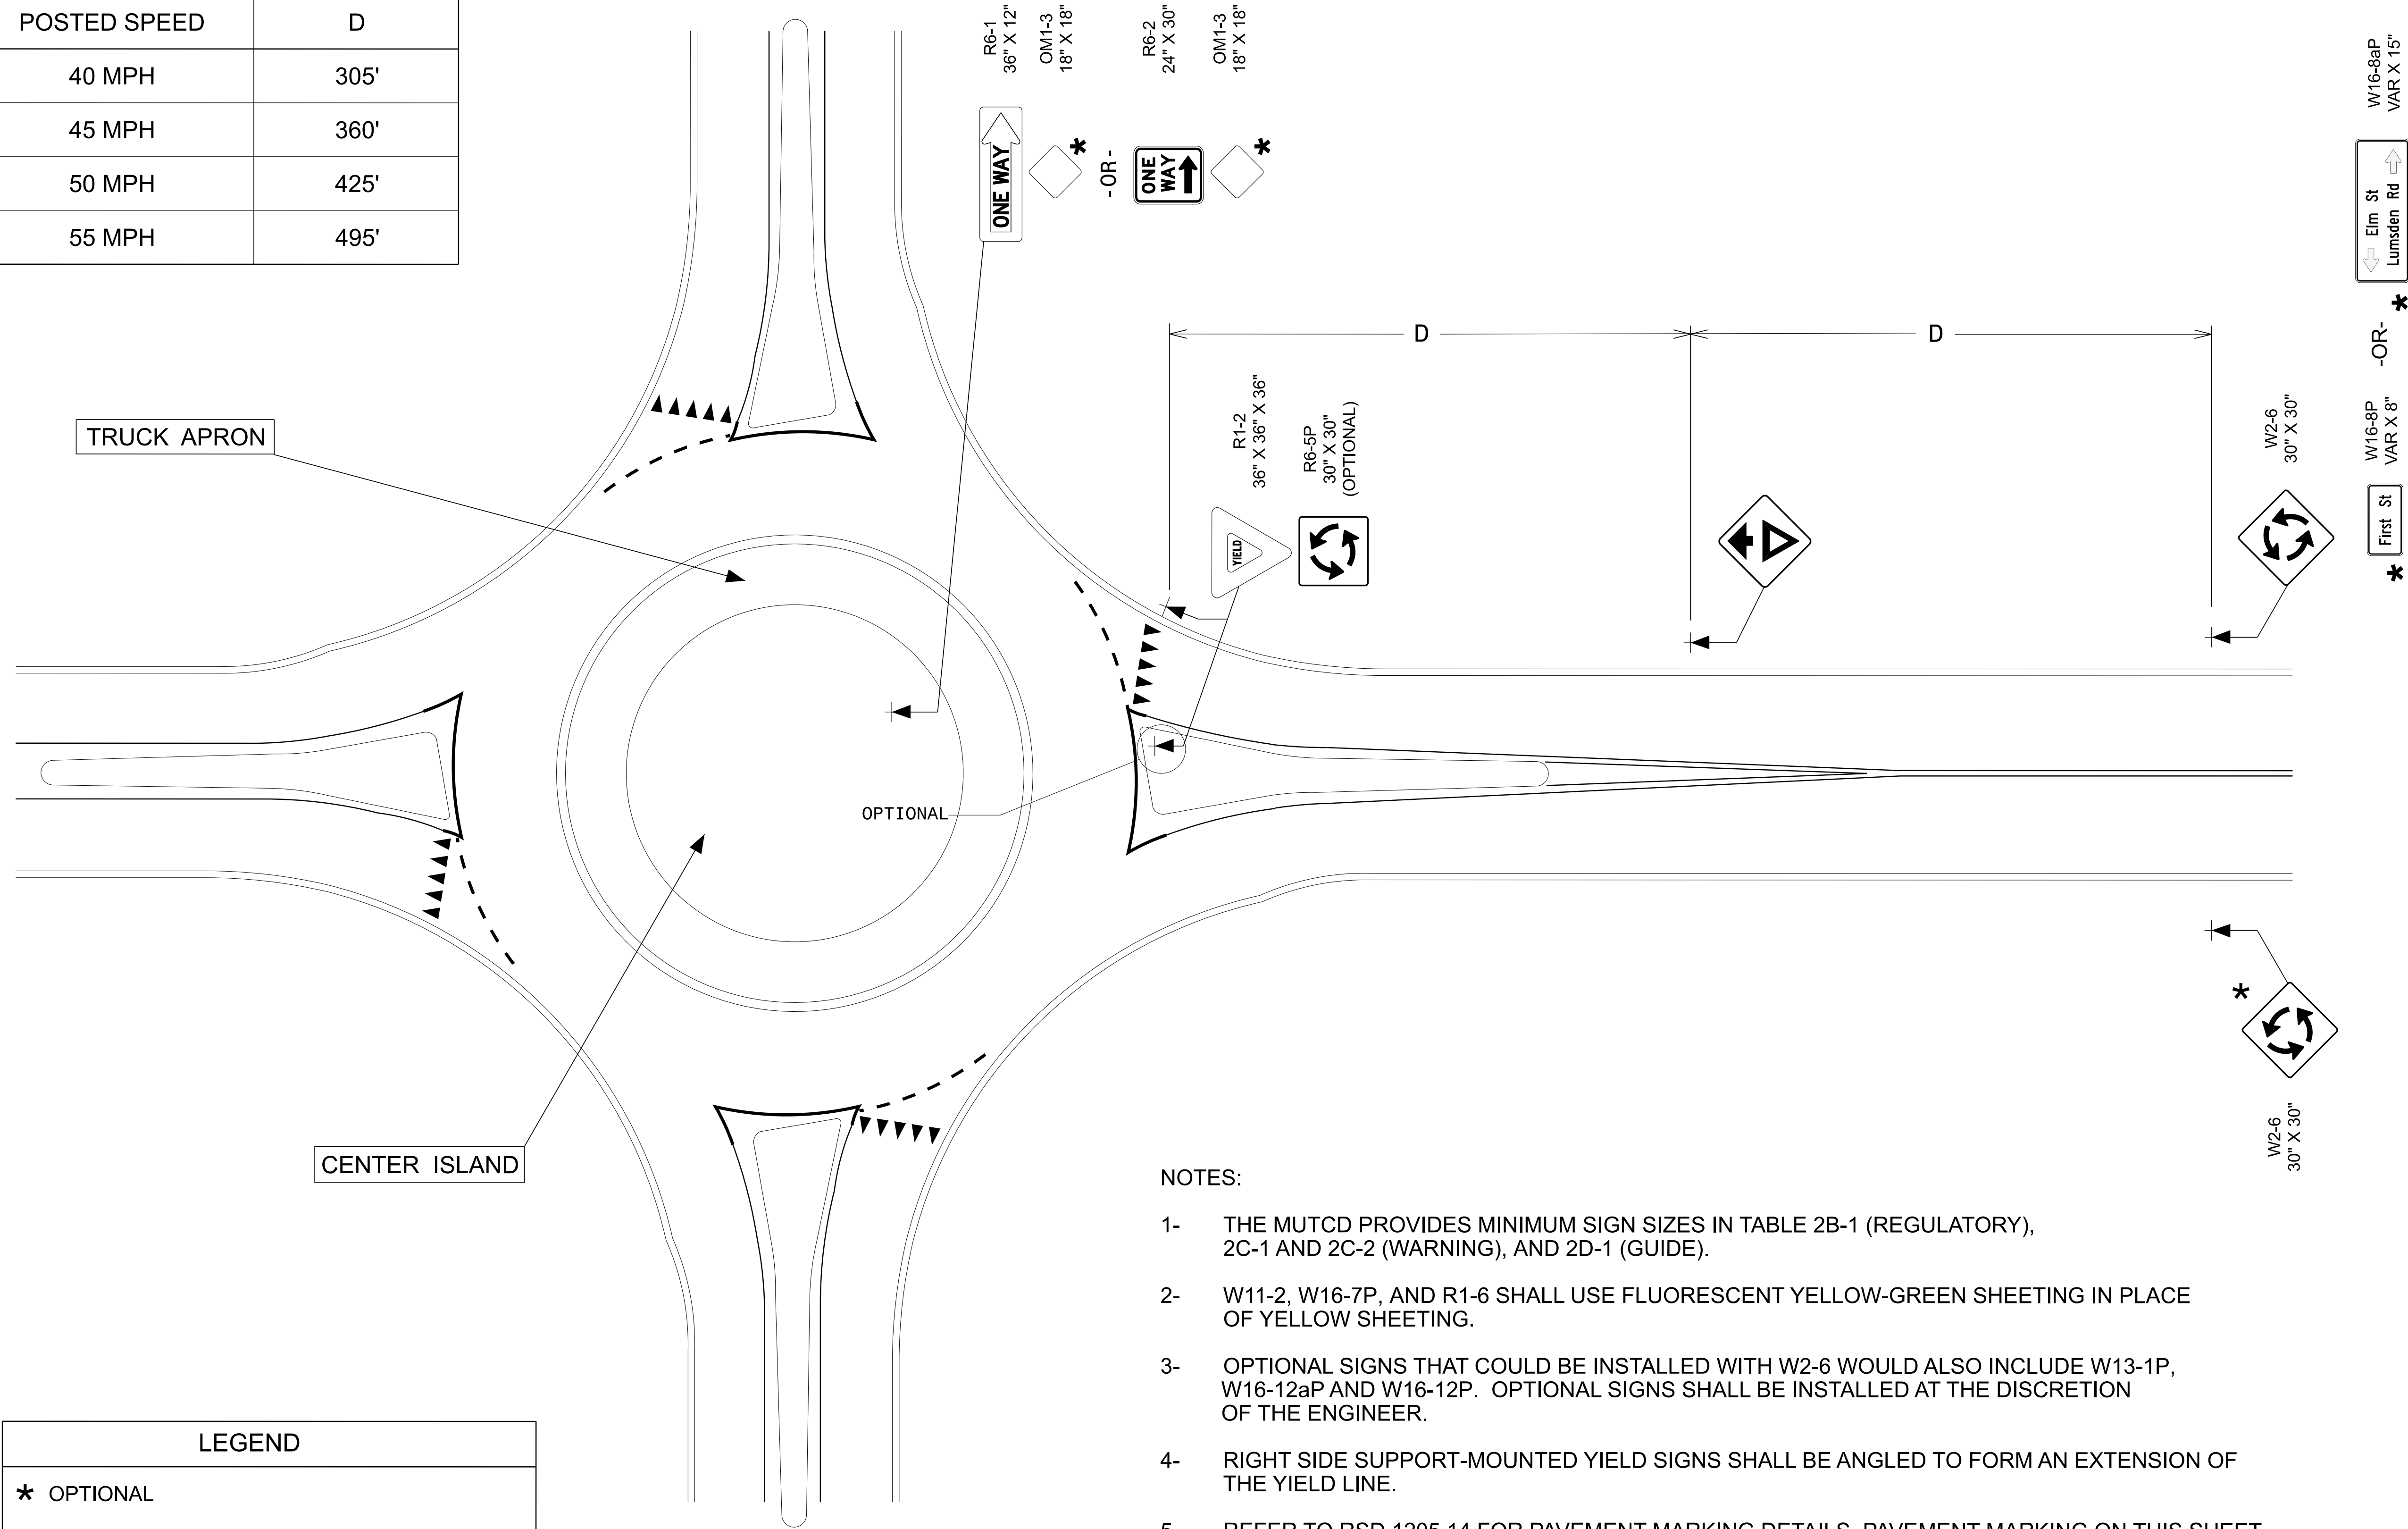

HN-0040

SIGNIA

NORTH CAROLINA
DEPARTMENT OF TRANSPORTATION

APPROVED: _____

DATE: _____

SEAL: _____

7/6/2020
NORTH CAROLINA
PROFESSIONAL
SEAL
042546
ENGINEER
MATTHEW W. SPRINGER
0600F0E8B884403

INCOMPLETE PLANS
(DO NOT BE USED FOR CONSTRUCTION)

DOCUMENT NOT CONSIDERED FINAL
UNLESS ALL SIGNATURES COMPLETED

910D40
SHEET 1A OF 2

ROADWAY DETAIL DRAWING FOR
SINGLE LANE RURAL ROUNDABOUT
SIGNING