


MATCHLINE SHEET SIGN-4
-L1- STA. 22+00.00

SEE NOTE 2

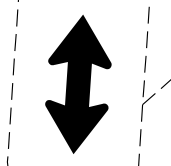

STOP

SEE NOTE 2

STOP

SEE NOTE 2

SEE NOTE 2


STOP

SEE NOTE 2

STOP




SEE NOTE 4

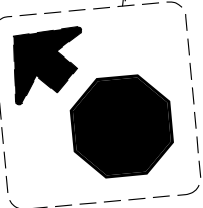

2 SIGNS
SEE NOTE 2

PROJECT NOTES

1. SIGN ERECTION, TYPE D, E, AND F
2. DISPOSAL OF SIGN SYSTEM, U-CHANNEL
3. DISPOSAL OF SIGN SYSTEM, WOOD
4. RELOCATE SIGN, TYPE E

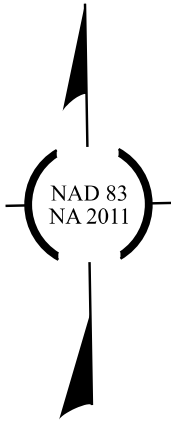

END CONSTRUCTION
-Y2- STA. 16+00.00

BEGIN CONSTRUCTION
-L1- STA. 10+50.00

BEGIN CONSTRUCTION
-Y1- STA. 10+50.00



EXISTING SIGNS

HN-0040

SIGN 3


NORTH CAROLINA
DEPARTMENT OF TRANSPORTATION
JOHNSTON COUNTY



ROADWAY DESIGN UNIT

SIGNING & DELINEATION
ENGINEER

7/6/2023 11:33:39 AM

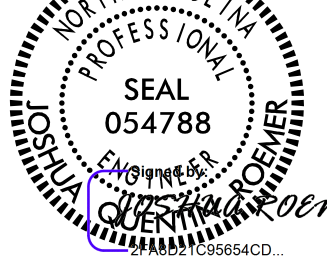

Johnson, Mirmiran, & Thompson Inc.
4700 Falls of Neuse Rd, Suite 100,
Raleigh, NC 27609
License No. C-3097

DOCUMENT NOT CONSIDERED FINAL
UNLESS ALL SIGNATURES COMPLETED