



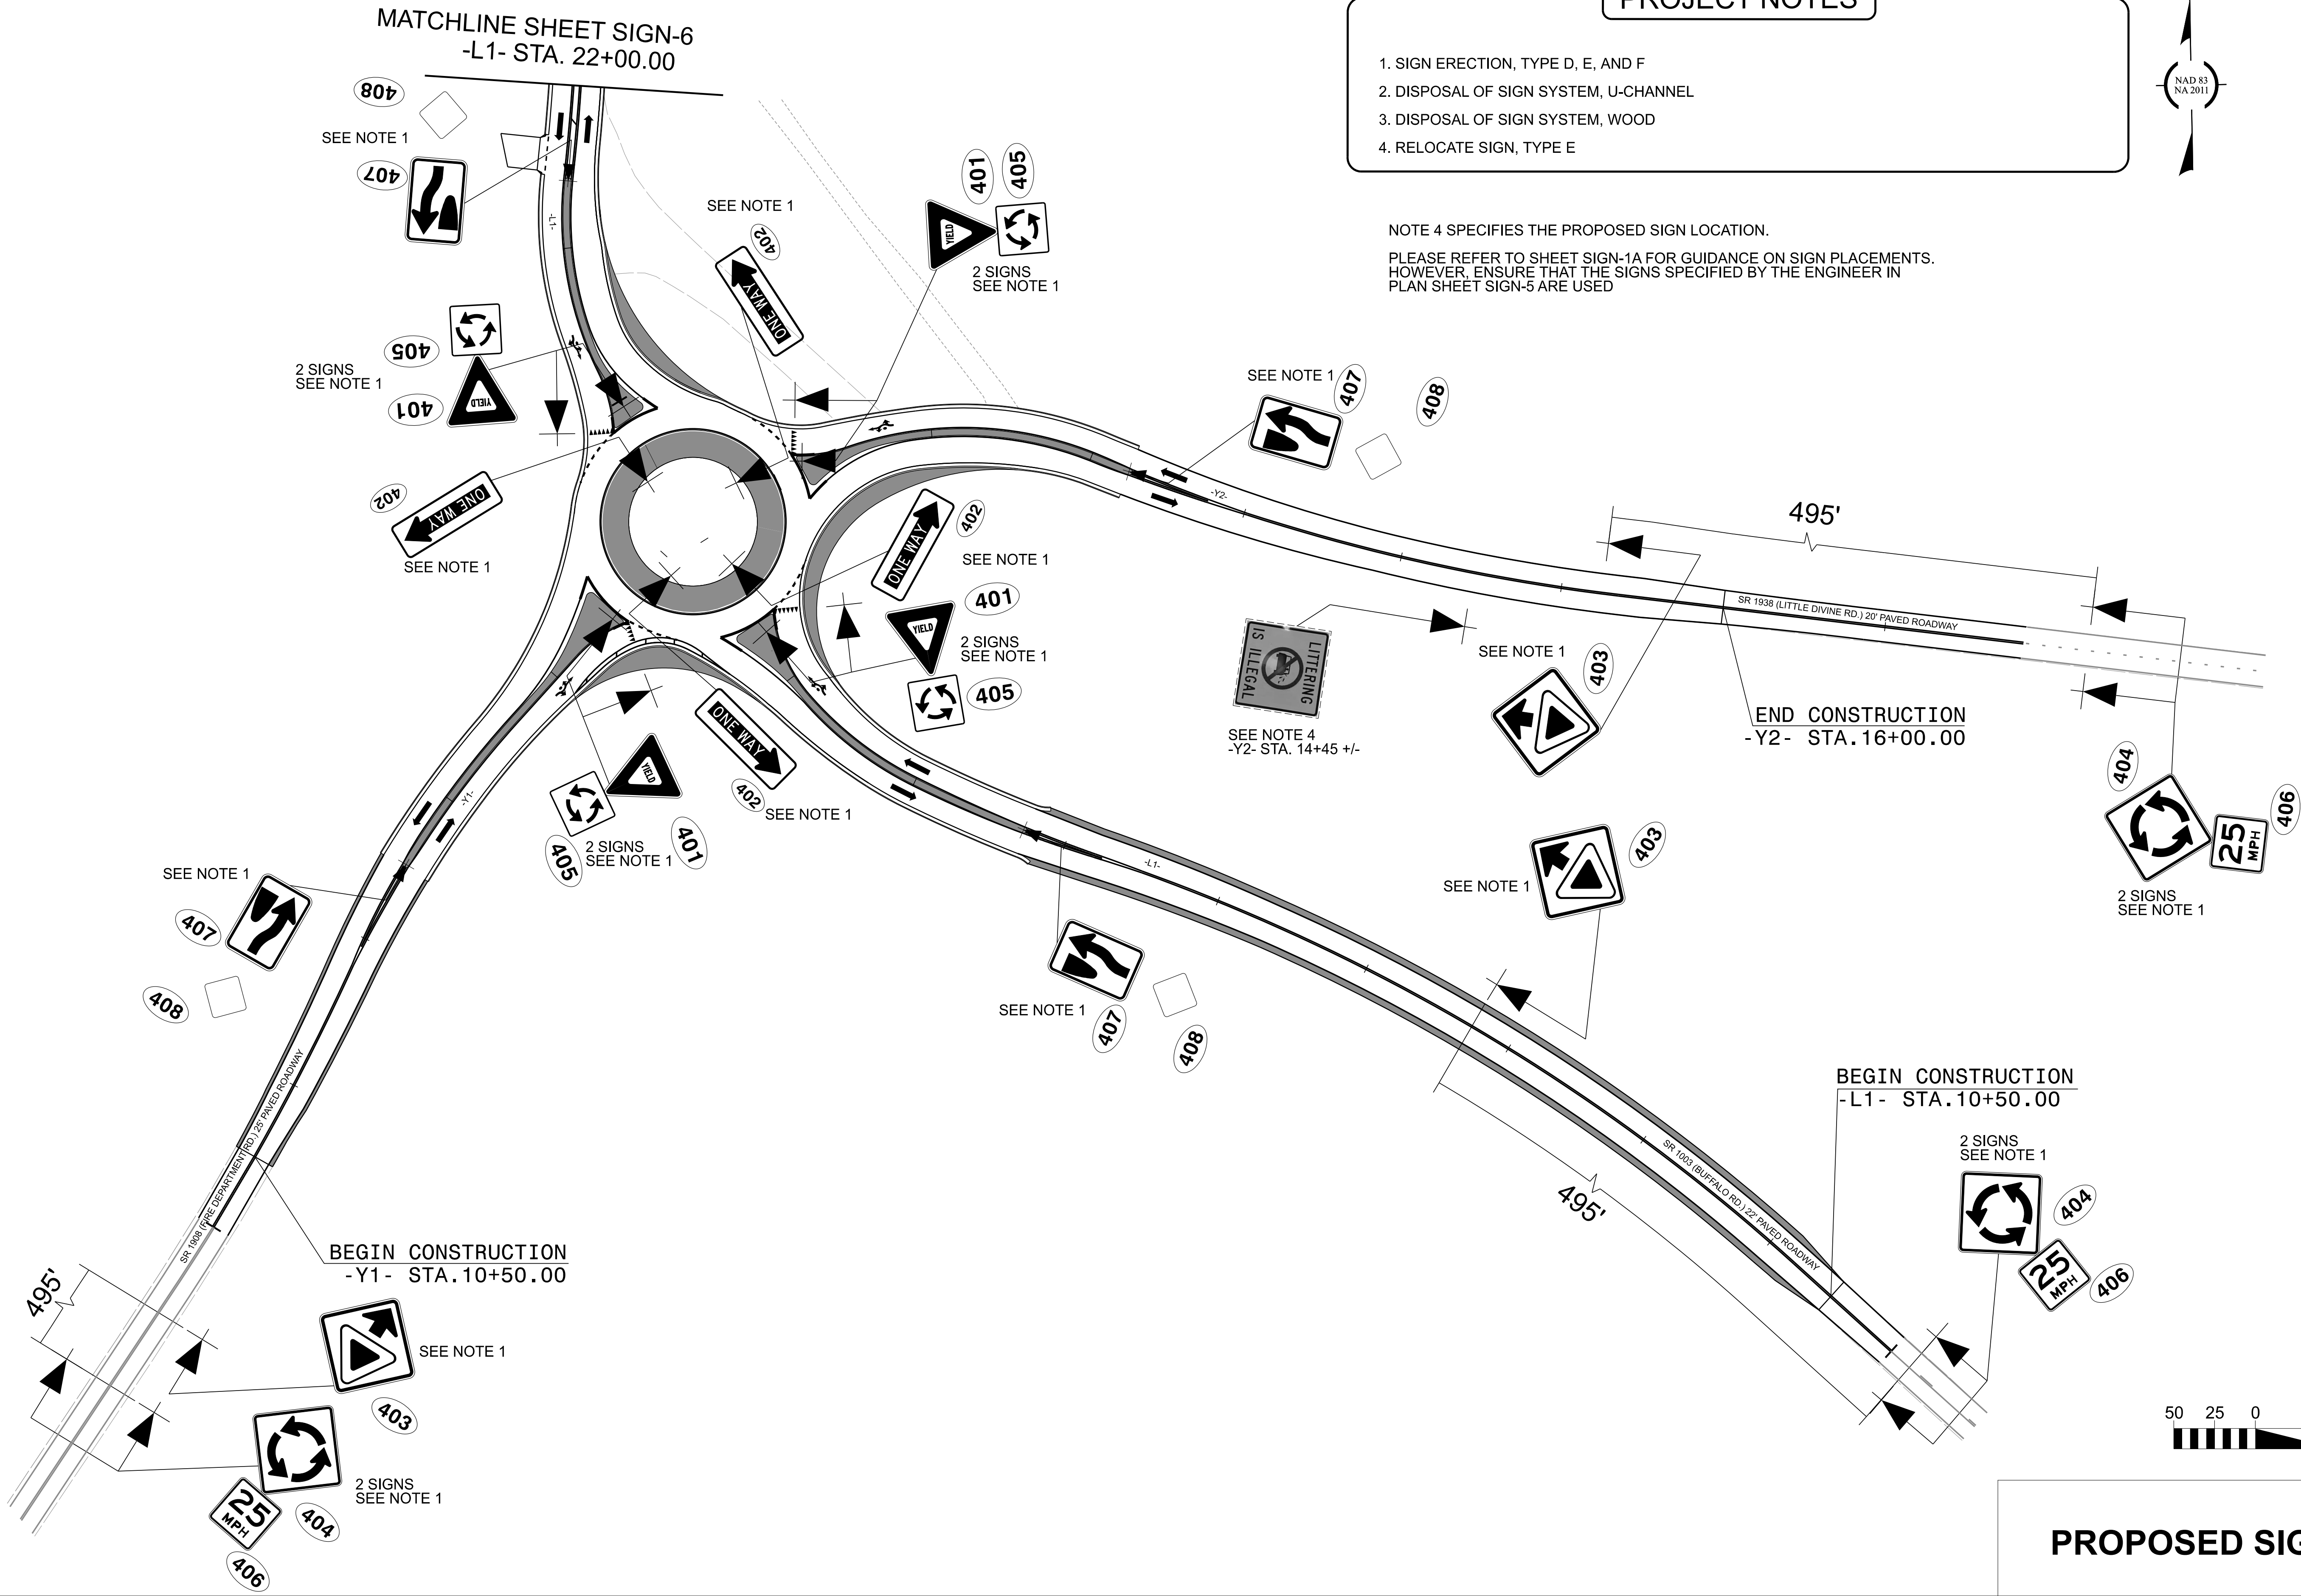

PROJECT NOTES

- 1. SIGN ERECTION, TYPE D, E, AND F
- 2. DISPOSAL OF SIGN SYSTEM, U-CHANNEL
- 3. DISPOSAL OF SIGN SYSTEM, WOOD
- 4. RELOCATE SIGN, TYPE E

NOTE 4 SPECIFIES THE PROPOSED SIGN LOCATION.
PLEASE REFER TO SHEET SIGN-1A FOR GUIDANCE ON SIGN PLACEMENTS.
HOWEVER, ENSURE THAT THE SIGNS SPECIFIED BY THE ENGINEER IN
PLAN SHEET SIGN-5 ARE USED

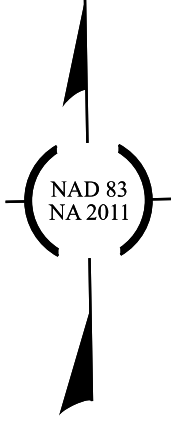

PROPOSED SIGNS

HN-0040

SIGN5

NORTH CAROLINA
DEPARTMENT OF TRANSPORTATION
JOHNSTON COUNTY

ROADWAY DESIGN UNIT
SIGNING & DELINEATION
ENGINEER

7/6/2023
SEAL
054788
ENGINEER
JOHNSTON COUNTY
OVERSEER

JMT
Johnson, Mirman, & Thompson, Inc.
4700 Falls of Neuse Rd., Suite 100,
Raleigh, NC 27609
License No: C-3097

DOCUMENT NOT CONSIDERED FINAL
UNLESS ALL SIGNATURES COMPLETED