
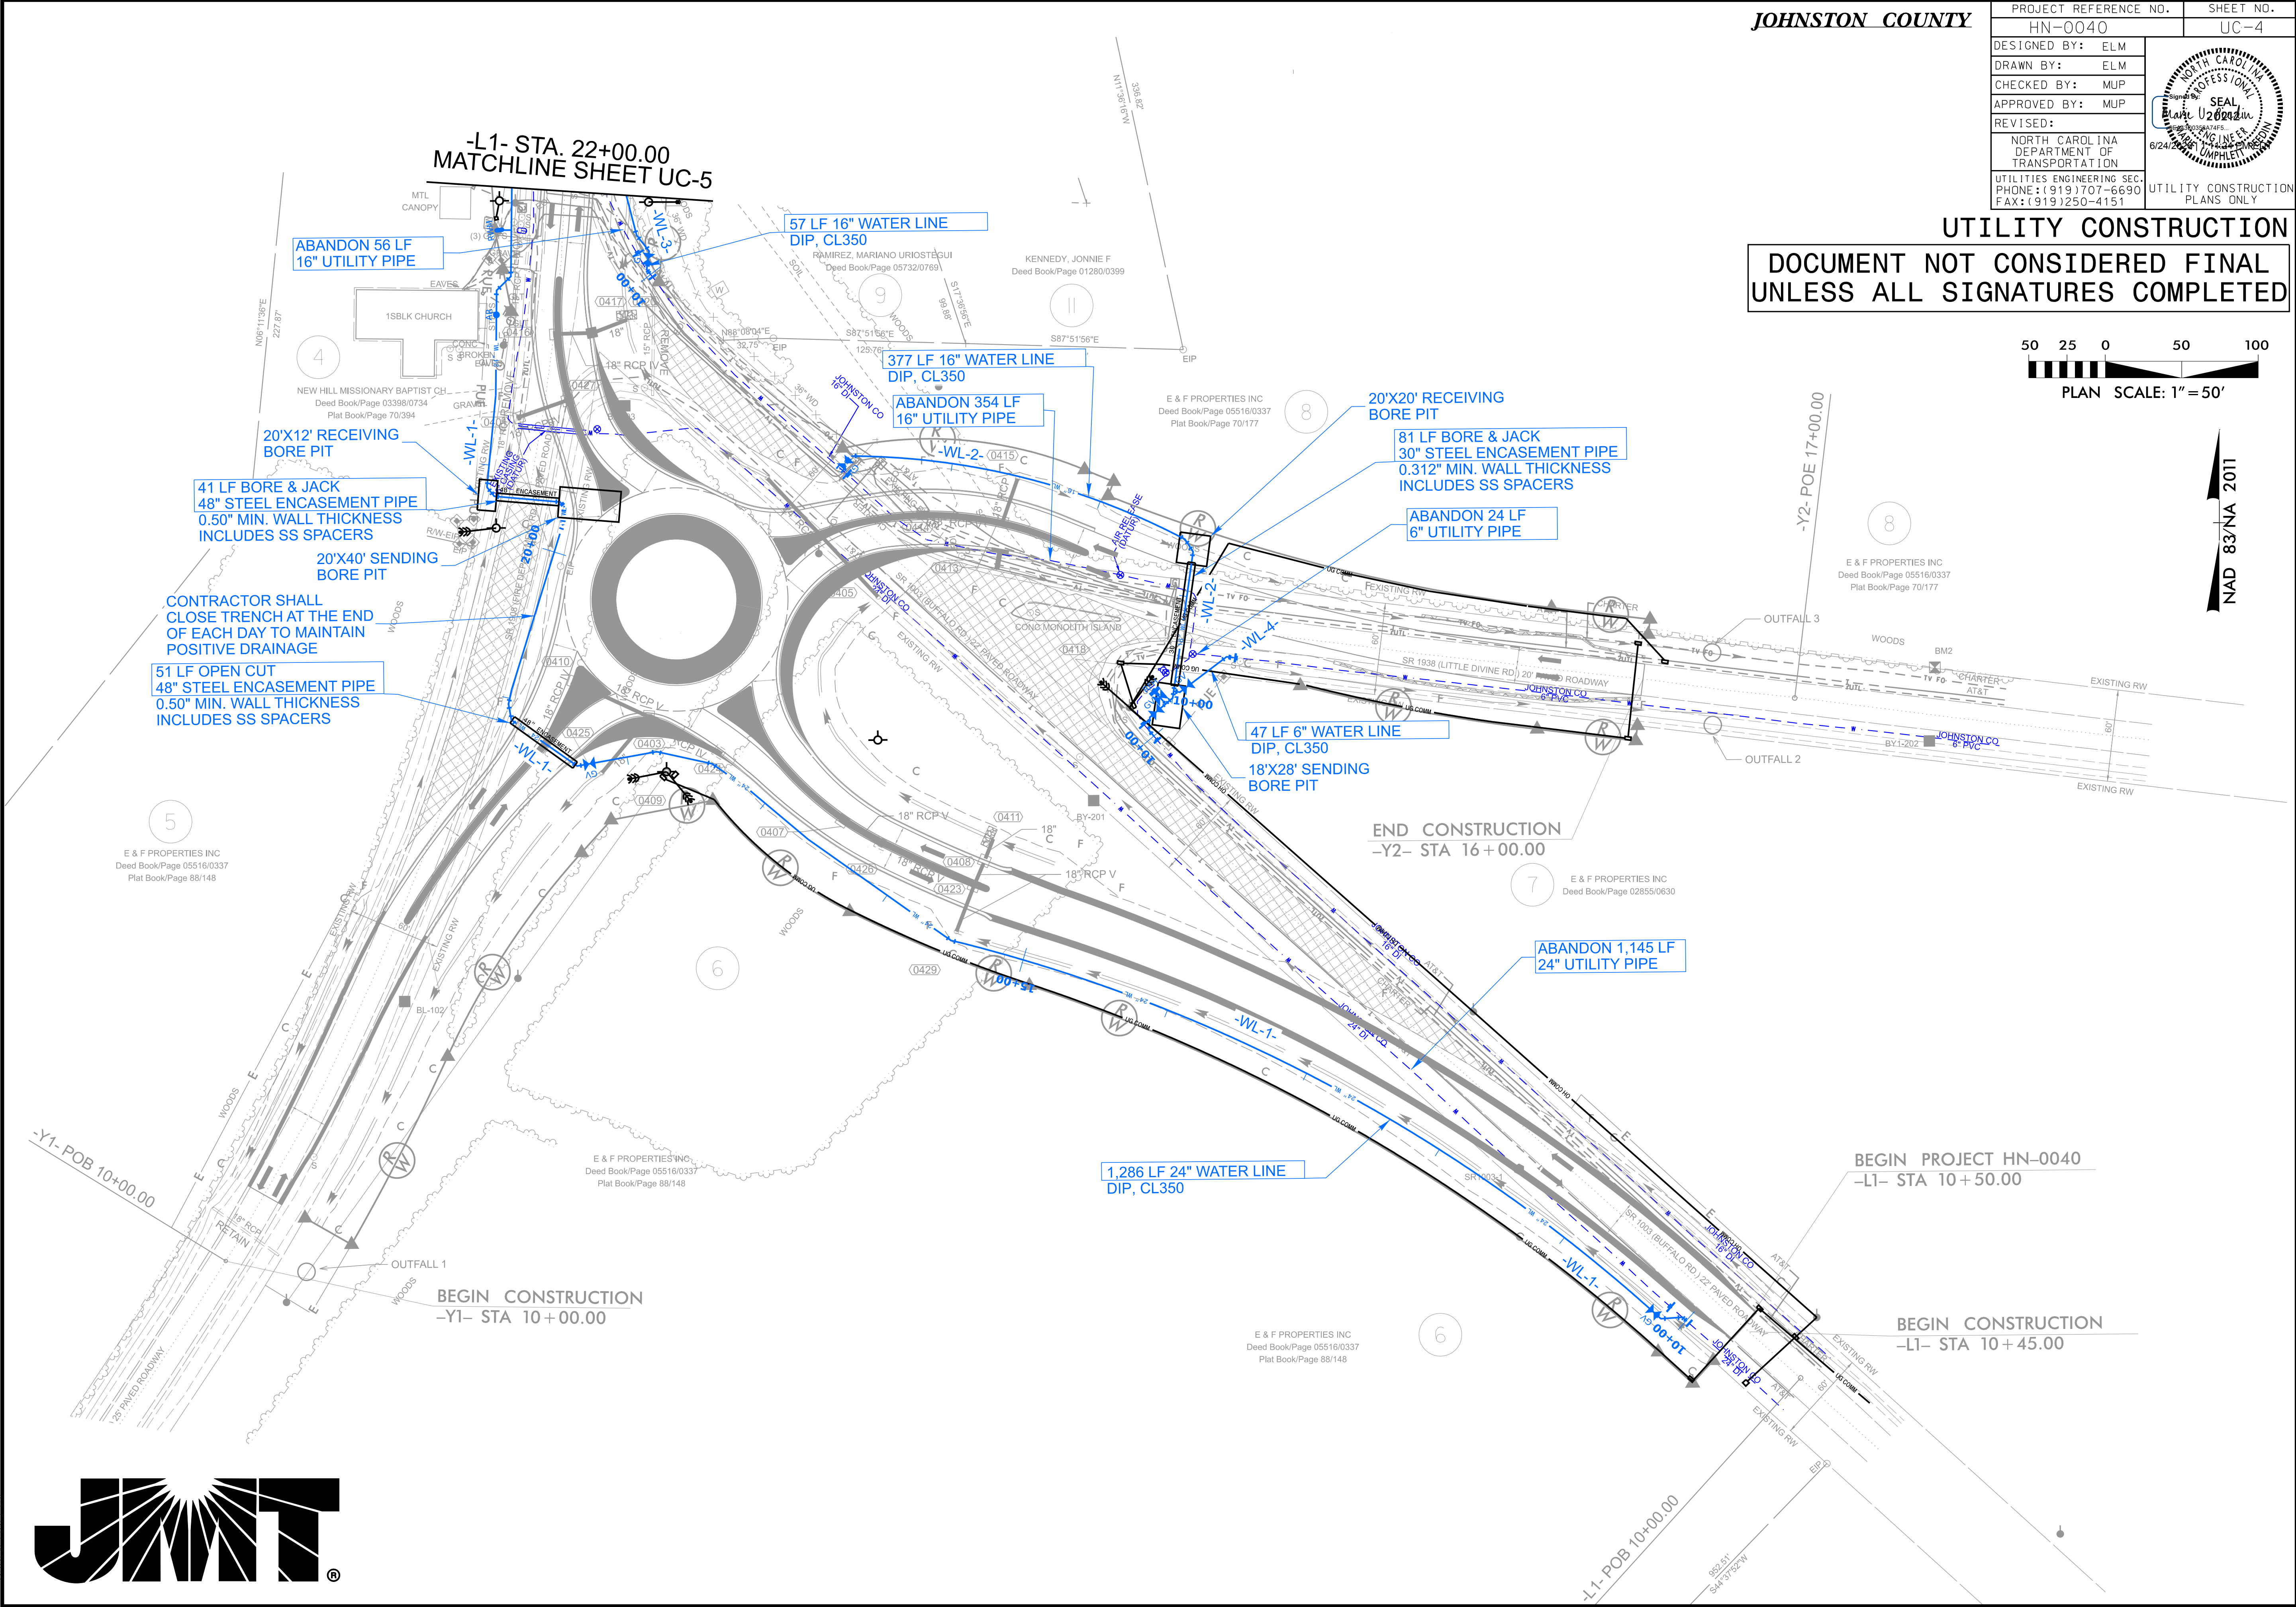


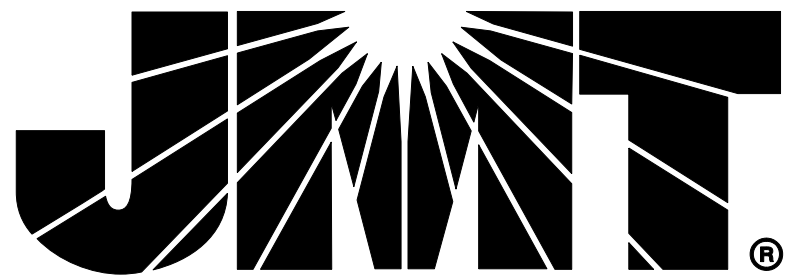

JOHNSTON COUNTY

PROJECT REFERENCE NO.		SHEET NO.
HN-0040		UC-4
DESIGNED BY: ELM		
DRAWN BY: ELM		
CHECKED BY: MUP		
APPROVED BY: MUP		
REVISED:		
NORTH CAROLINA DEPARTMENT OF TRANSPORTATION		
UTILITIES ENGINEERING SEC. PHONE: (919) 707-6690 FAX: (919) 250-4151		UTILITY CONSTRUCTION PLANS ONLY

UTILITY CONSTRUCTION

DOCUMENT NOT CONSIDERED FINAL
UNLESS ALL SIGNATURES COMPLETED



NAD 83 NA 2011