



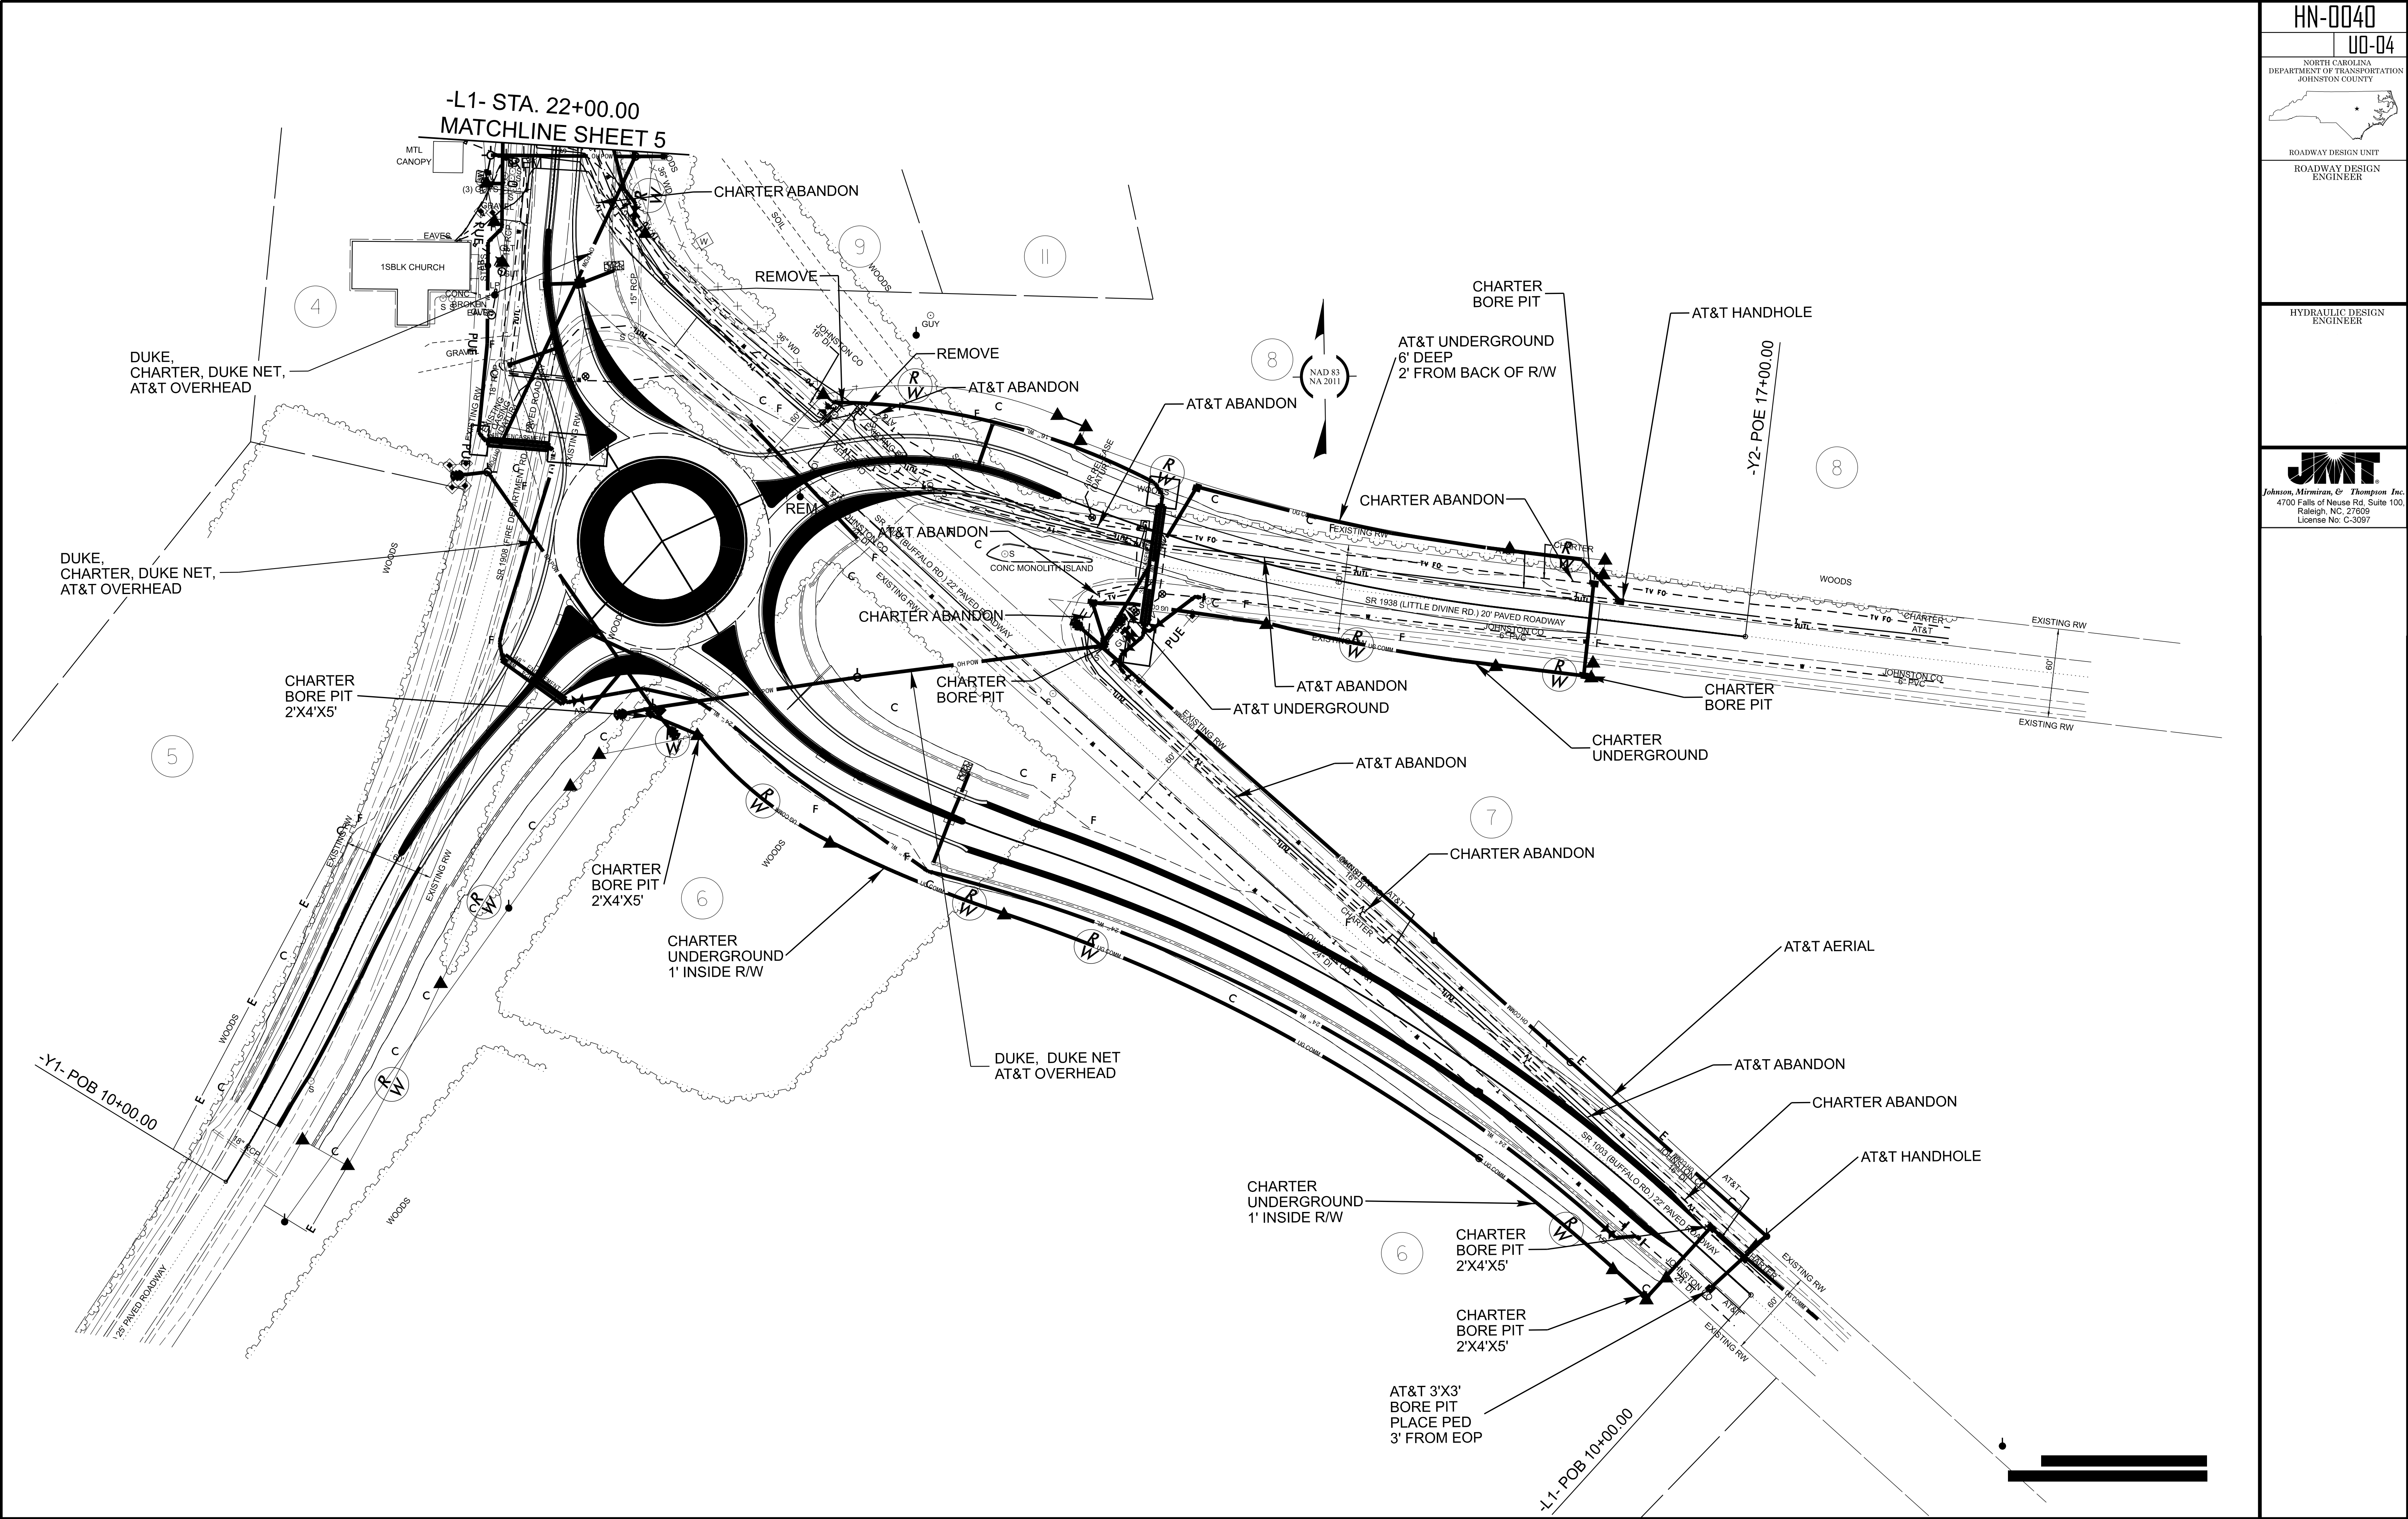

HN-0040

UD-04

NORTH CAROLINA
DEPARTMENT OF TRANSPORTATION
JOHNSTON COUNTY

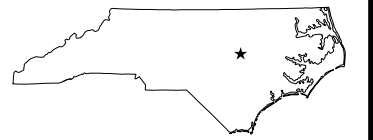

ROADWAY DESIGN UNIT
ROADWAY DESIGN
ENGINEER

HYDRAULIC DESIGN
ENGINEER



Johnson, Mirmiran, & Thompson Inc.
4700 Falls of Neuse Rd, Suite 100,
Raleigh, NC 27609
License No: C-3097