



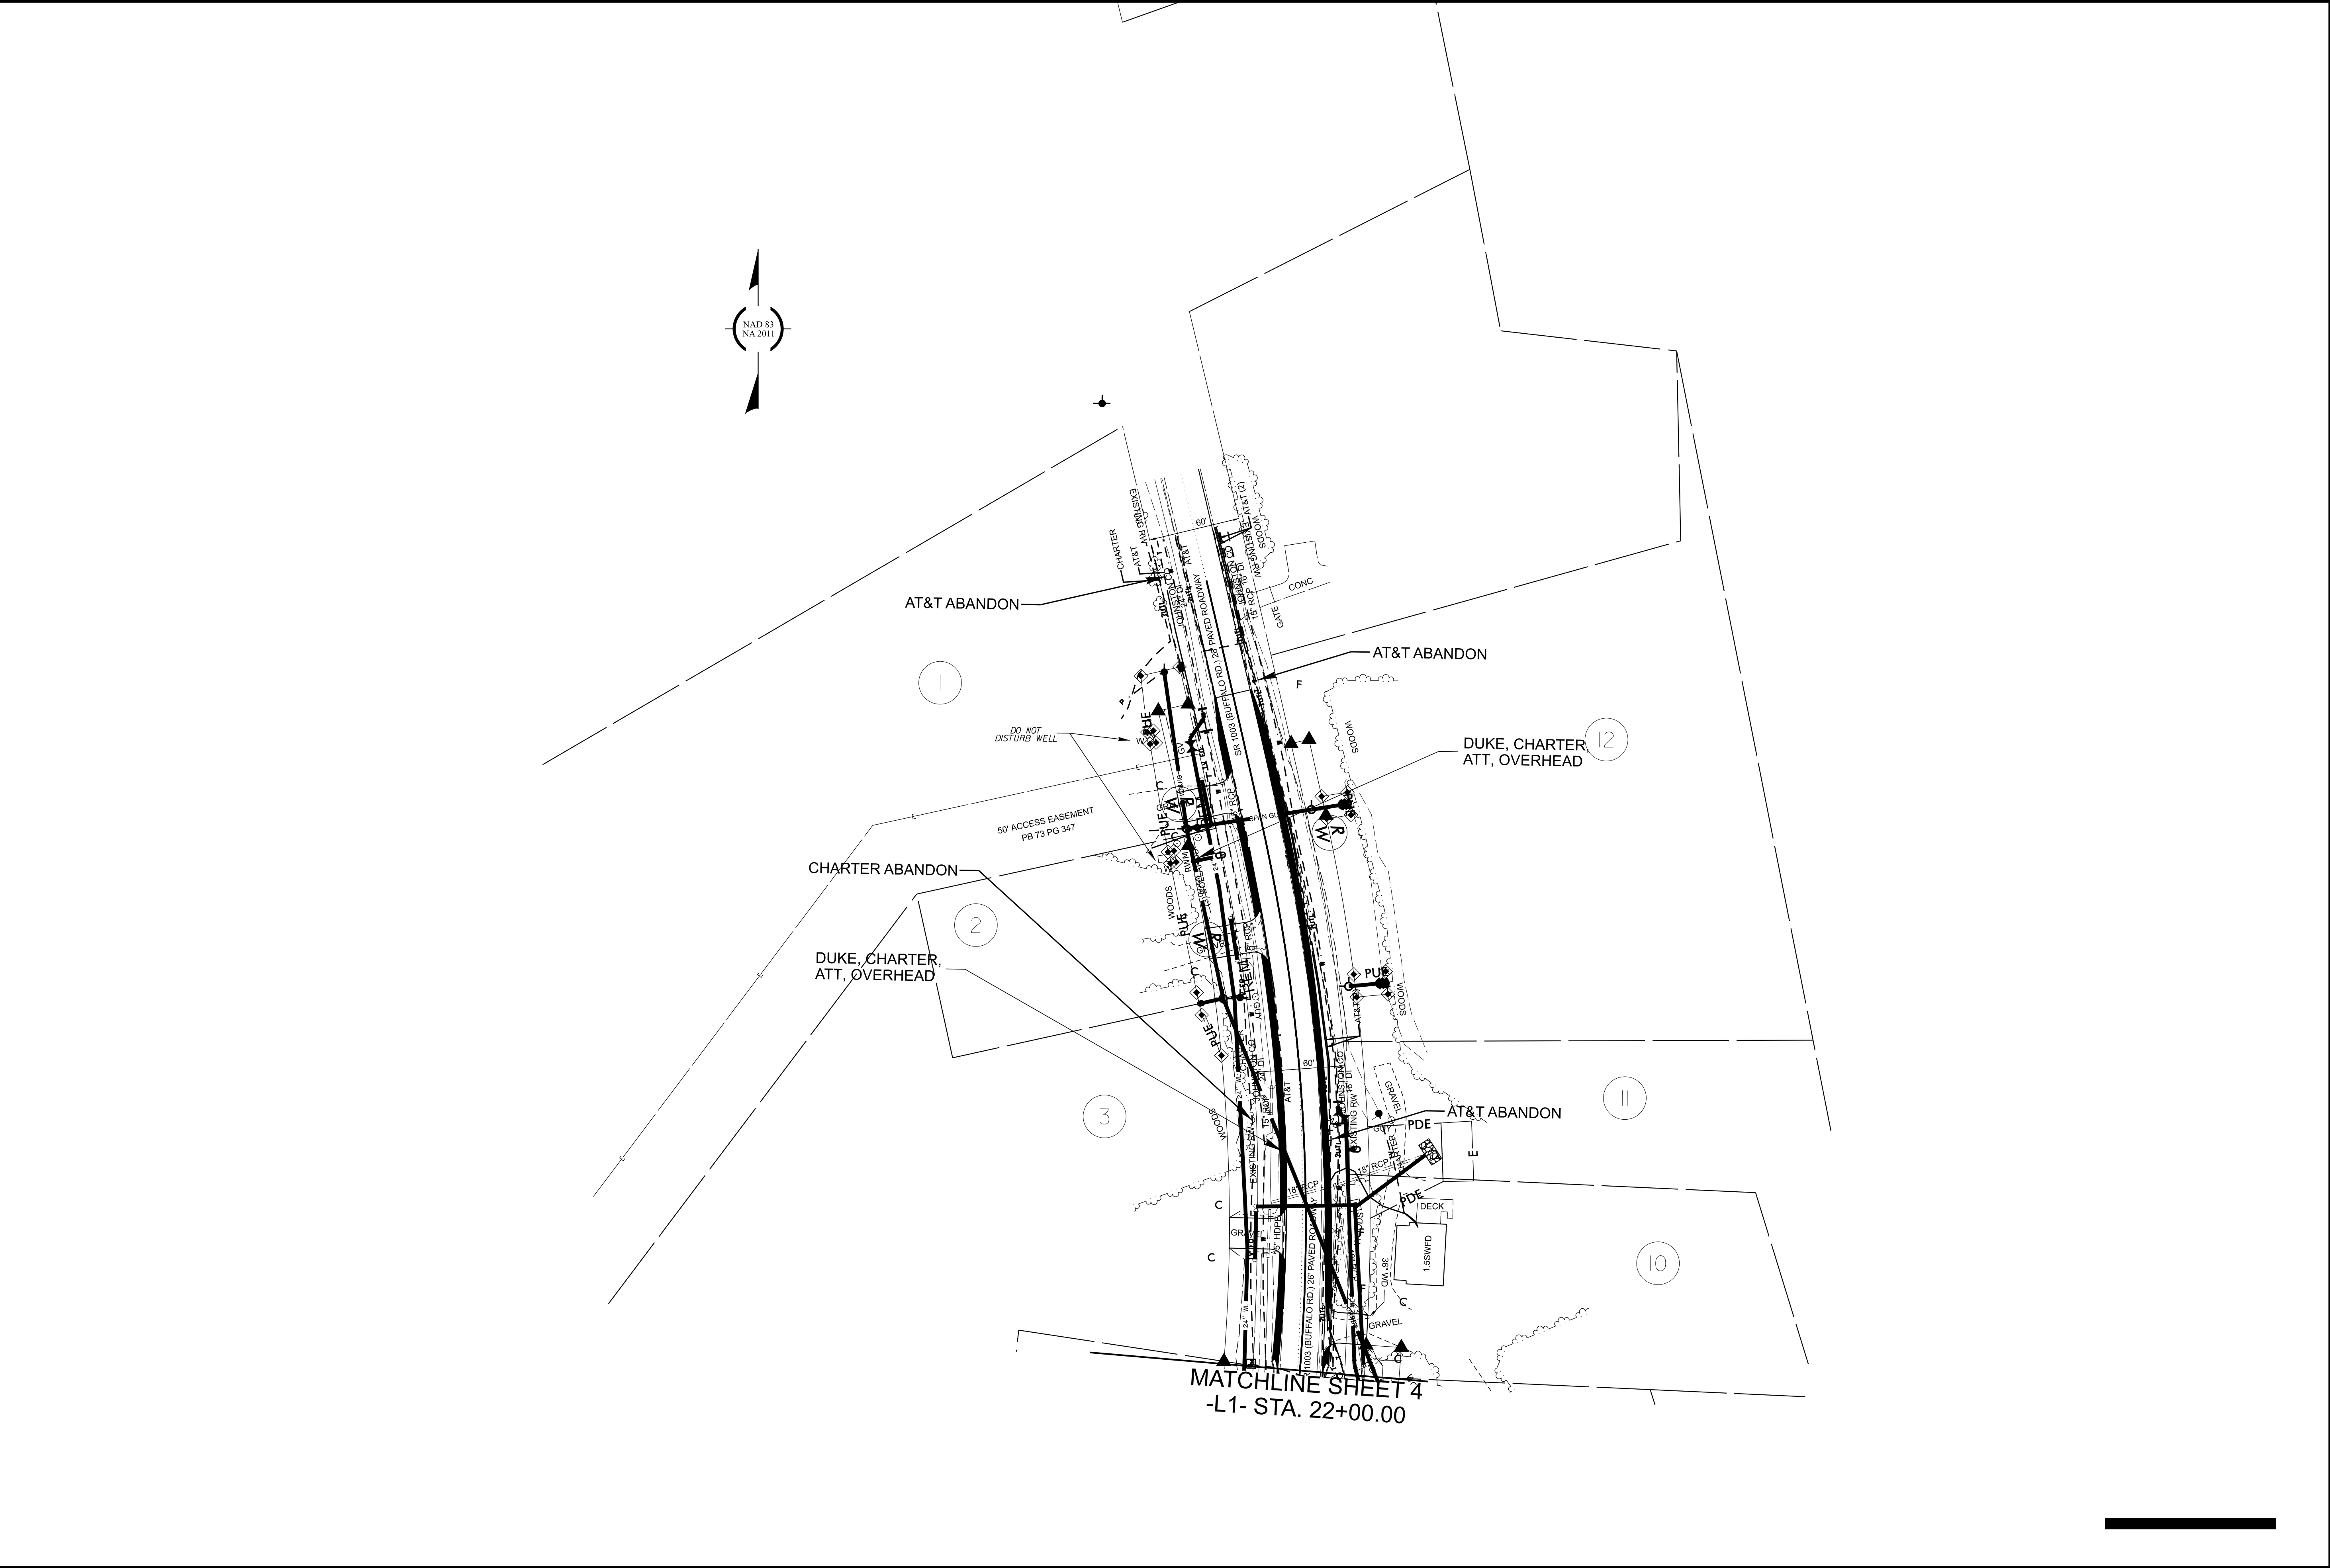

HN-0040

UO-05

NORTH CAROLINA
DEPARTMENT OF TRANSPORTATION
JOHNSTON COUNTY

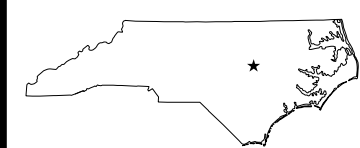

ROADWAY DESIGN UNIT

ROADWAY DESIGN
ENGINEER

HYDRAULIC DESIGN
ENGINEER



Johnson, Mirmiran, & Thompson Inc.
4700 Falls of Neuse Rd, Suite 100,
Raleigh, NC, 27609
License No. C-3097