


8/17/24
30,000' / in.
9:50 AM 3/30/24
U:\7BUS\DESIGN\U-5728\Roadway\Sheets\U5728_PSH_05_RDY.dgn
DAVENPORT

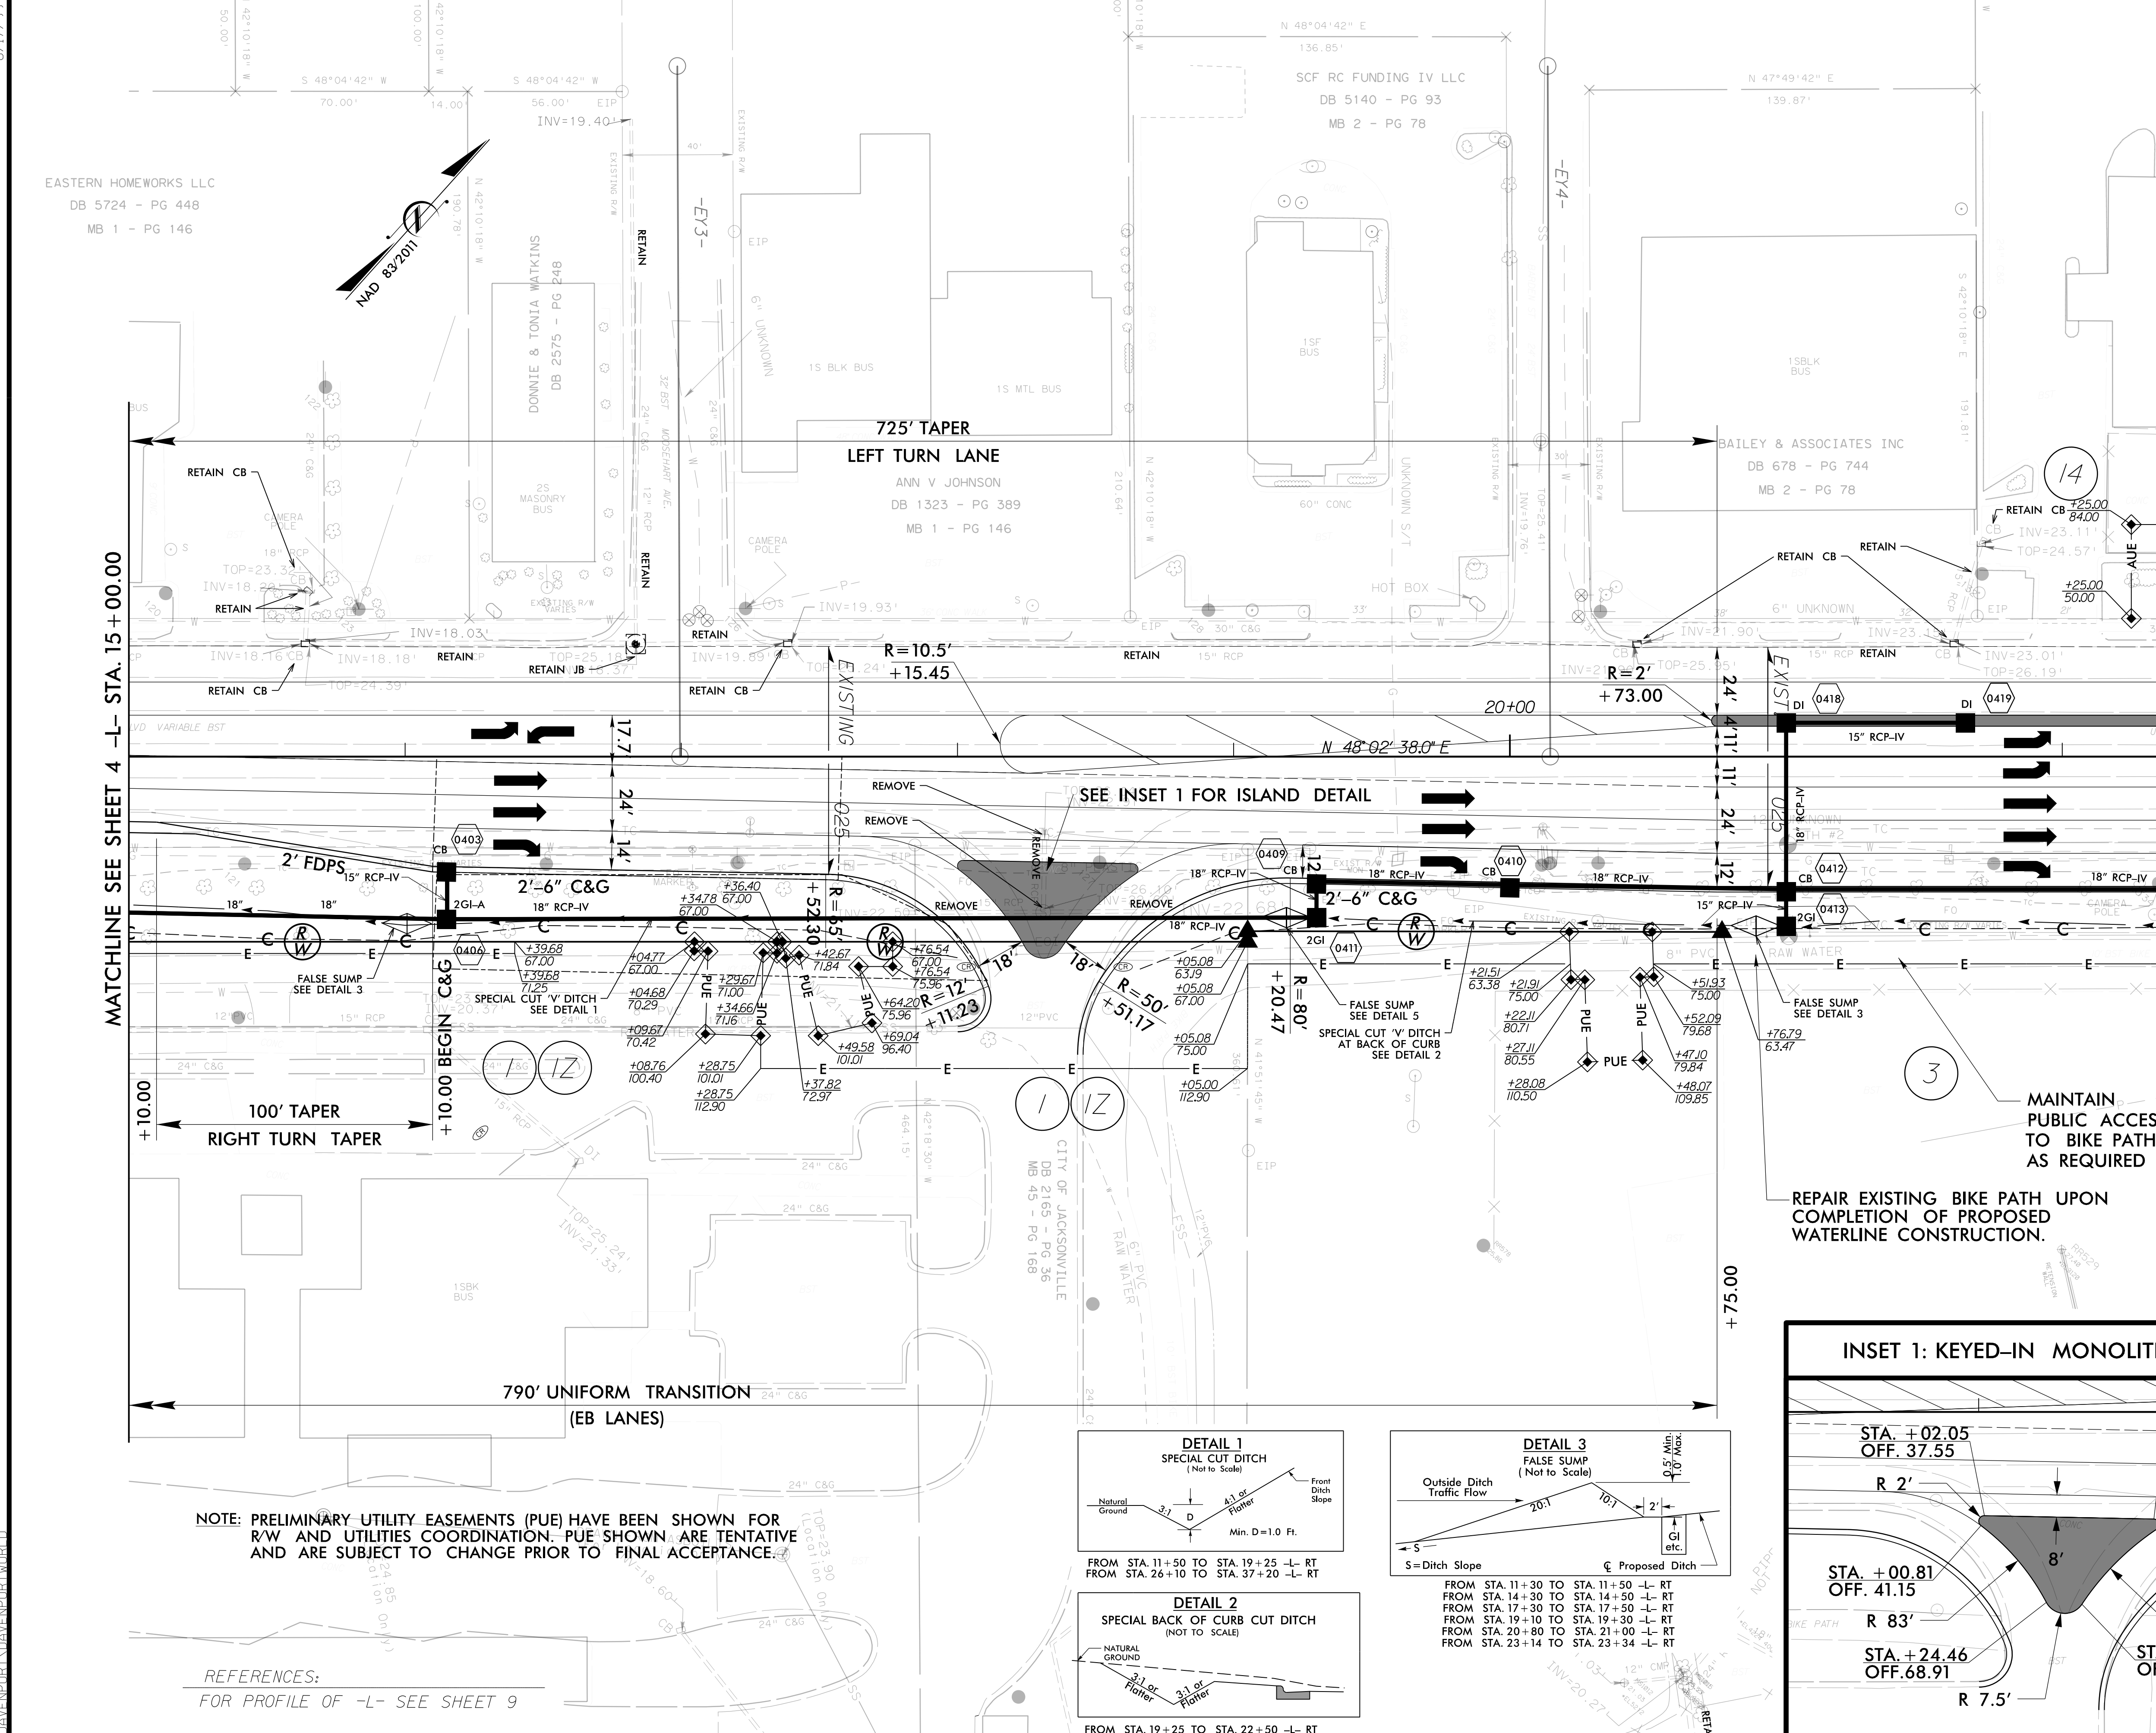

NOTE: PRELIMINARY UTILITY EASEMENTS (PUE) HAVE BEEN SHOWN FOR R/W AND UTILITIES COORDINATION. PUE SHOWN ARE TENTATIVE AND ARE SUBJECT TO CHANGE PRIOR TO FINAL ACCEPTANCE.

REFERENCES:
FOR PROFILE OF -L- SEE SHEET 9

