


8/17/2026


30,000
9/1/2026
30906, NCDOT, U5728, DESIGNS, U5728, Roadway, Sheets, U5728, PSH, 06, RDY, dgn
DAVENPORT

MATCHLINE SEE SHEET 5 -L- STA. 23+00.00

MATCHLINE SEE SHEET 7 -L- STA. 31+00.00

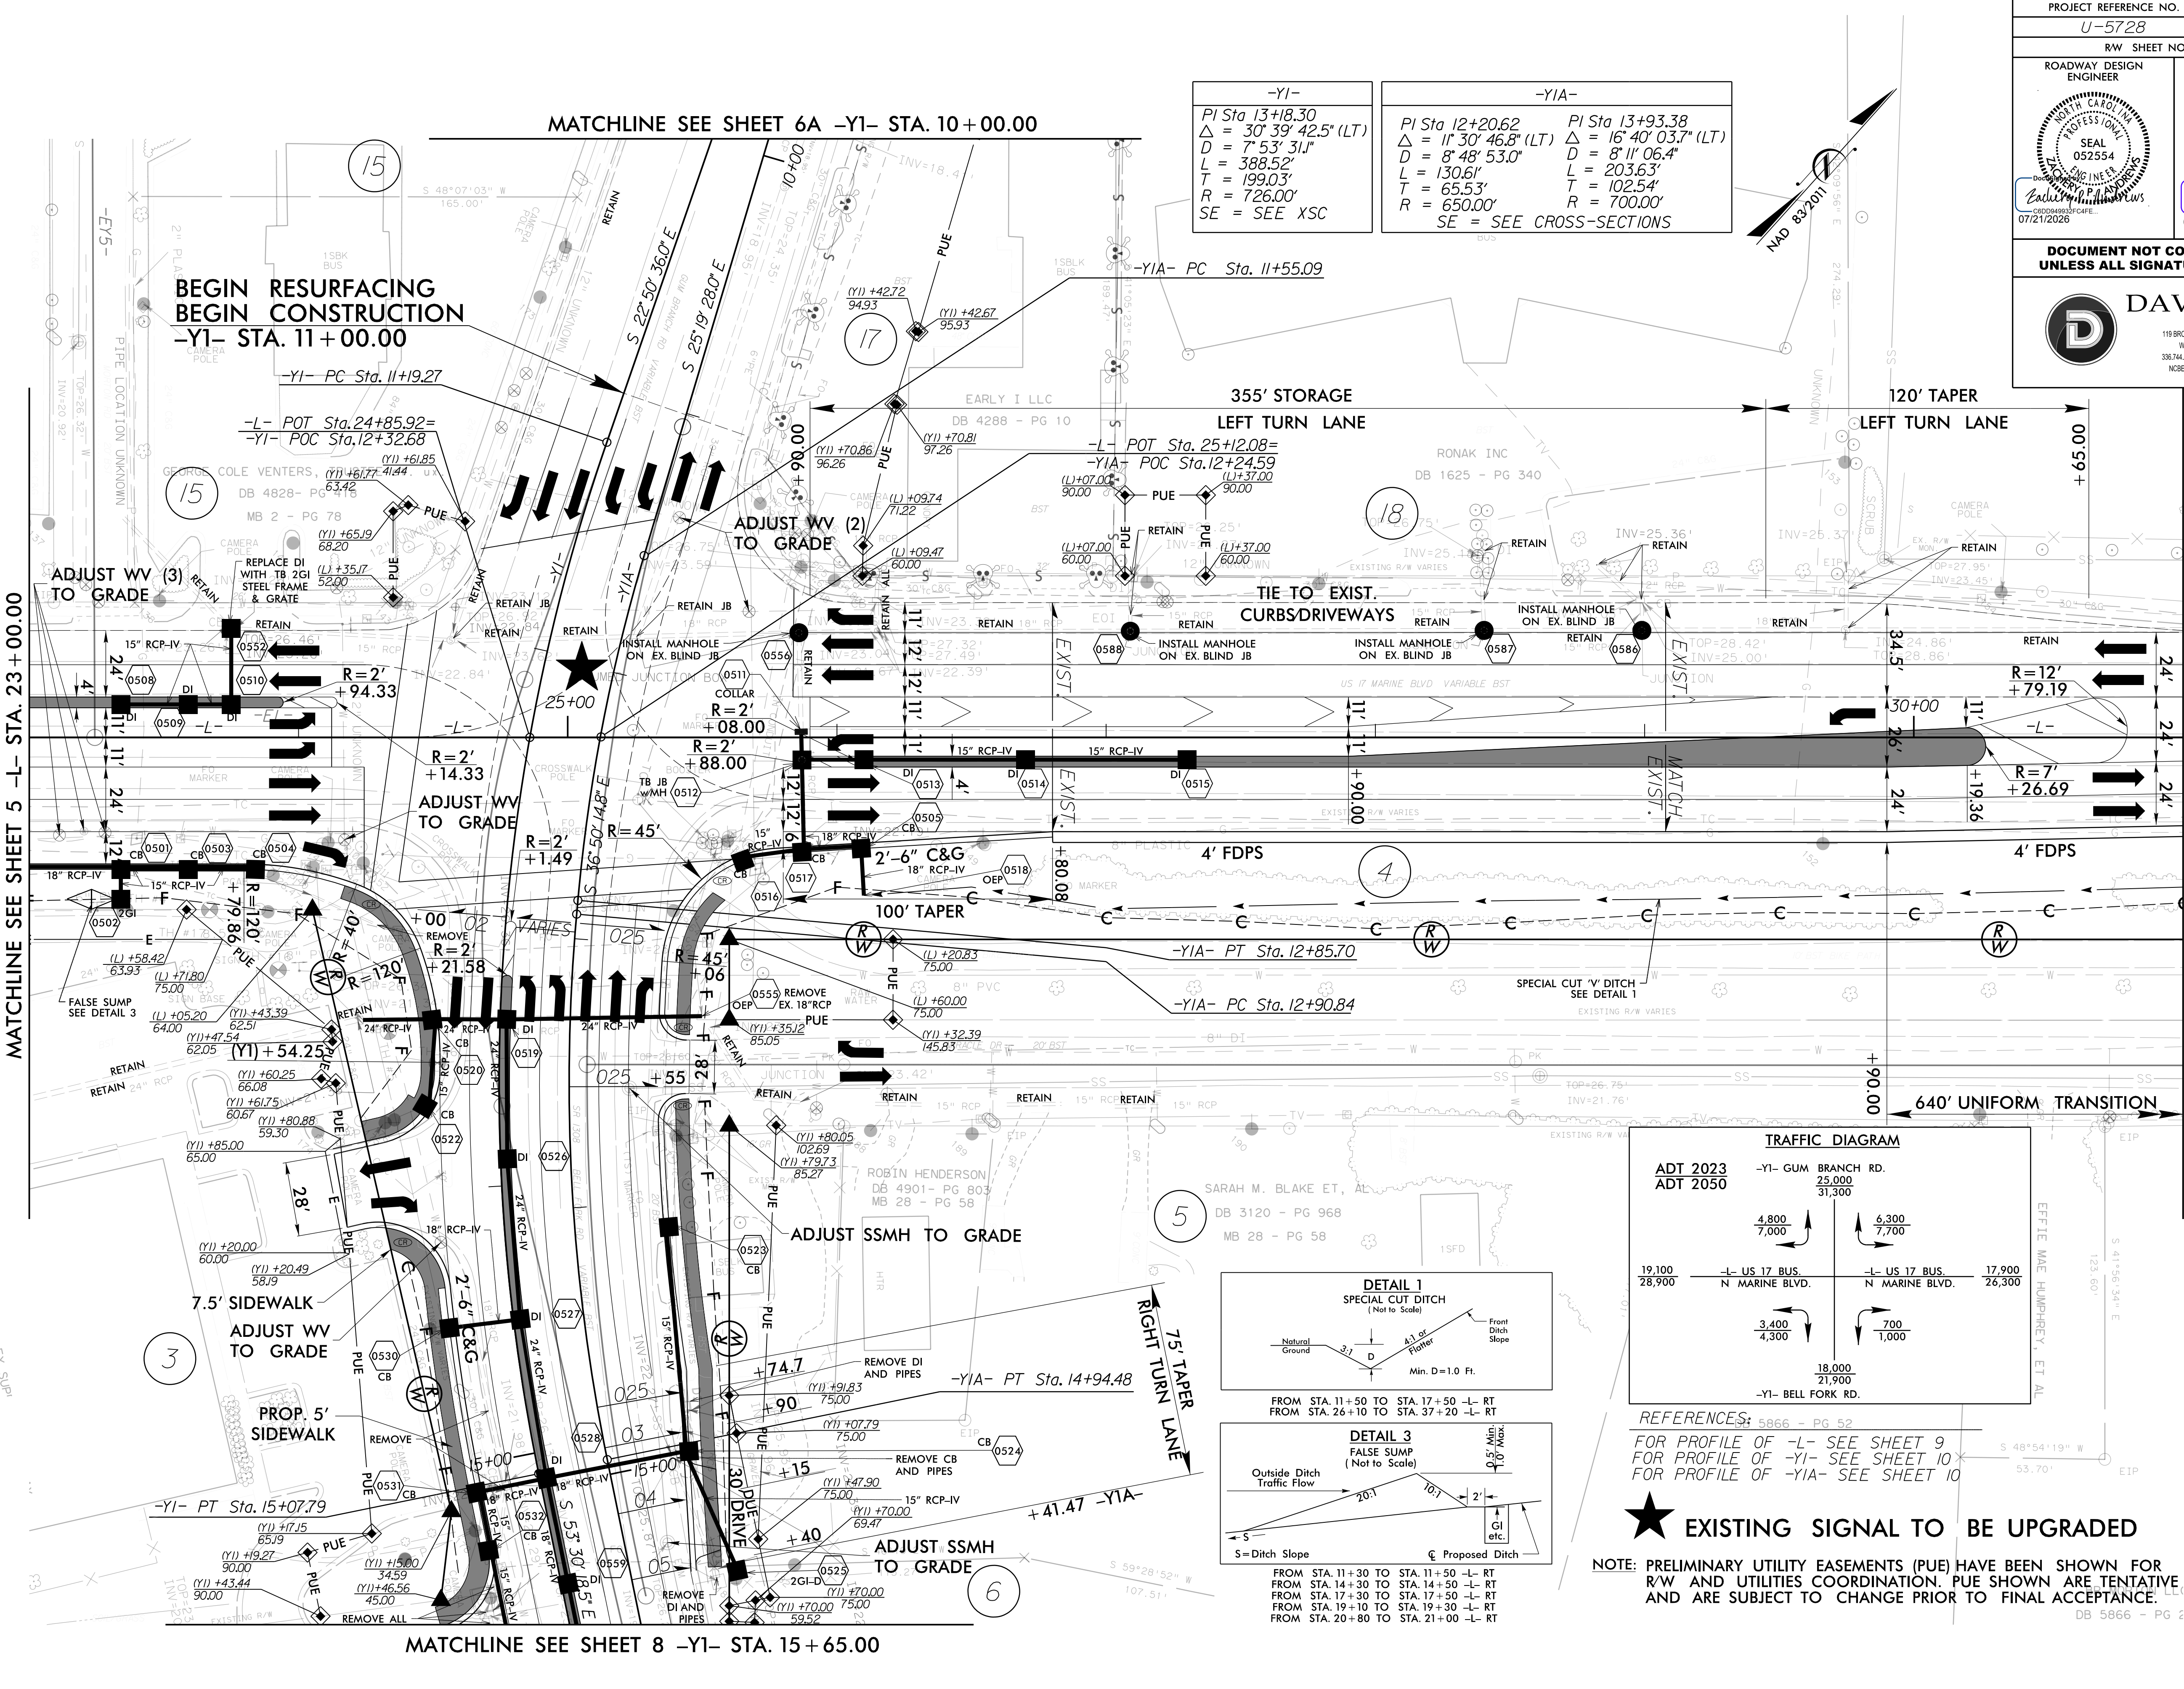

-YI-	-YIA-
PI Sta 13+18.30 Δ = 30° 39' 42.5" (LT) D = 7° 53' 31.1" L = 388.52' T = 199.03' R = 726.00' SE = SEE XSC	PI Sta 12+20.62 Δ = 11° 30' 46.8" (LT) D = 8° 48' 53.0" L = 130.61' T = 65.53' R = 650.00' SE = SEE CROSS-SECTIONS
PI Sta 13+93.38 Δ = 16° 40' 03.7" (LT) D = 8° 11' 06.4" L = 203.63' T = 102.54' R = 700.00' SE = SEE CROSS-SECTIONS	

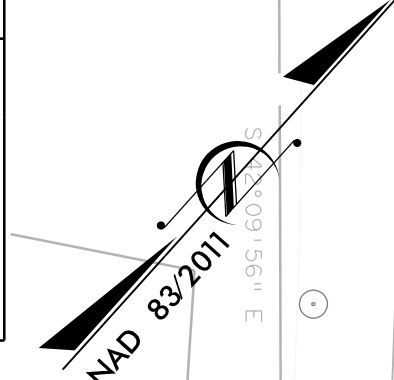

PROJECT REFERENCE NO.
U-5728


SHEET NO.
6

ROADWAY DESIGN ENGINEER
DAVENPORT

HYDRAULIC DESIGN ENGINEER
DAVENPORT

DOCUMENT NOT CONSIDERED FINAL
UNLESS ALL SIGNATURES COMPLETED

DAVENPORT
HOME OFFICE
119 BROOKSTOWN AVENUE, SUITE PH1
WINSTON-SALEM, NC 27101
336.744.1636 www.davenportworks.com
NCBELS FIRM LICENSE NO. C-2822

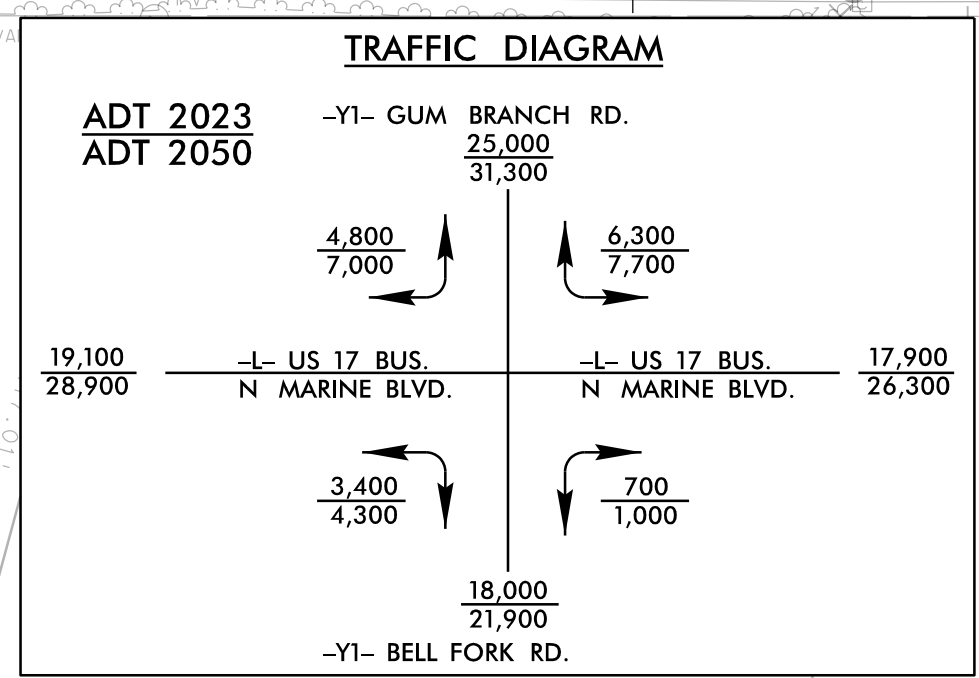

REFERENCES: 5866 - PG 52
FOR PROFILE OF -L- SEE SHEET 9
FOR PROFILE OF -YI- SEE SHEET 10
FOR PROFILE OF -YIA- SEE SHEET 10

★ EXISTING SIGNAL TO BE UPGRADED

NOTE: PRELIMINARY UTILITY EASEMENTS (PUE) HAVE BEEN SHOWN FOR R/W AND UTILITIES COORDINATION. PUE SHOWN ARE TENTATIVE AND ARE SUBJECT TO CHANGE PRIOR TO FINAL ACCEPTANCE.

DB 5866 - PG 2