
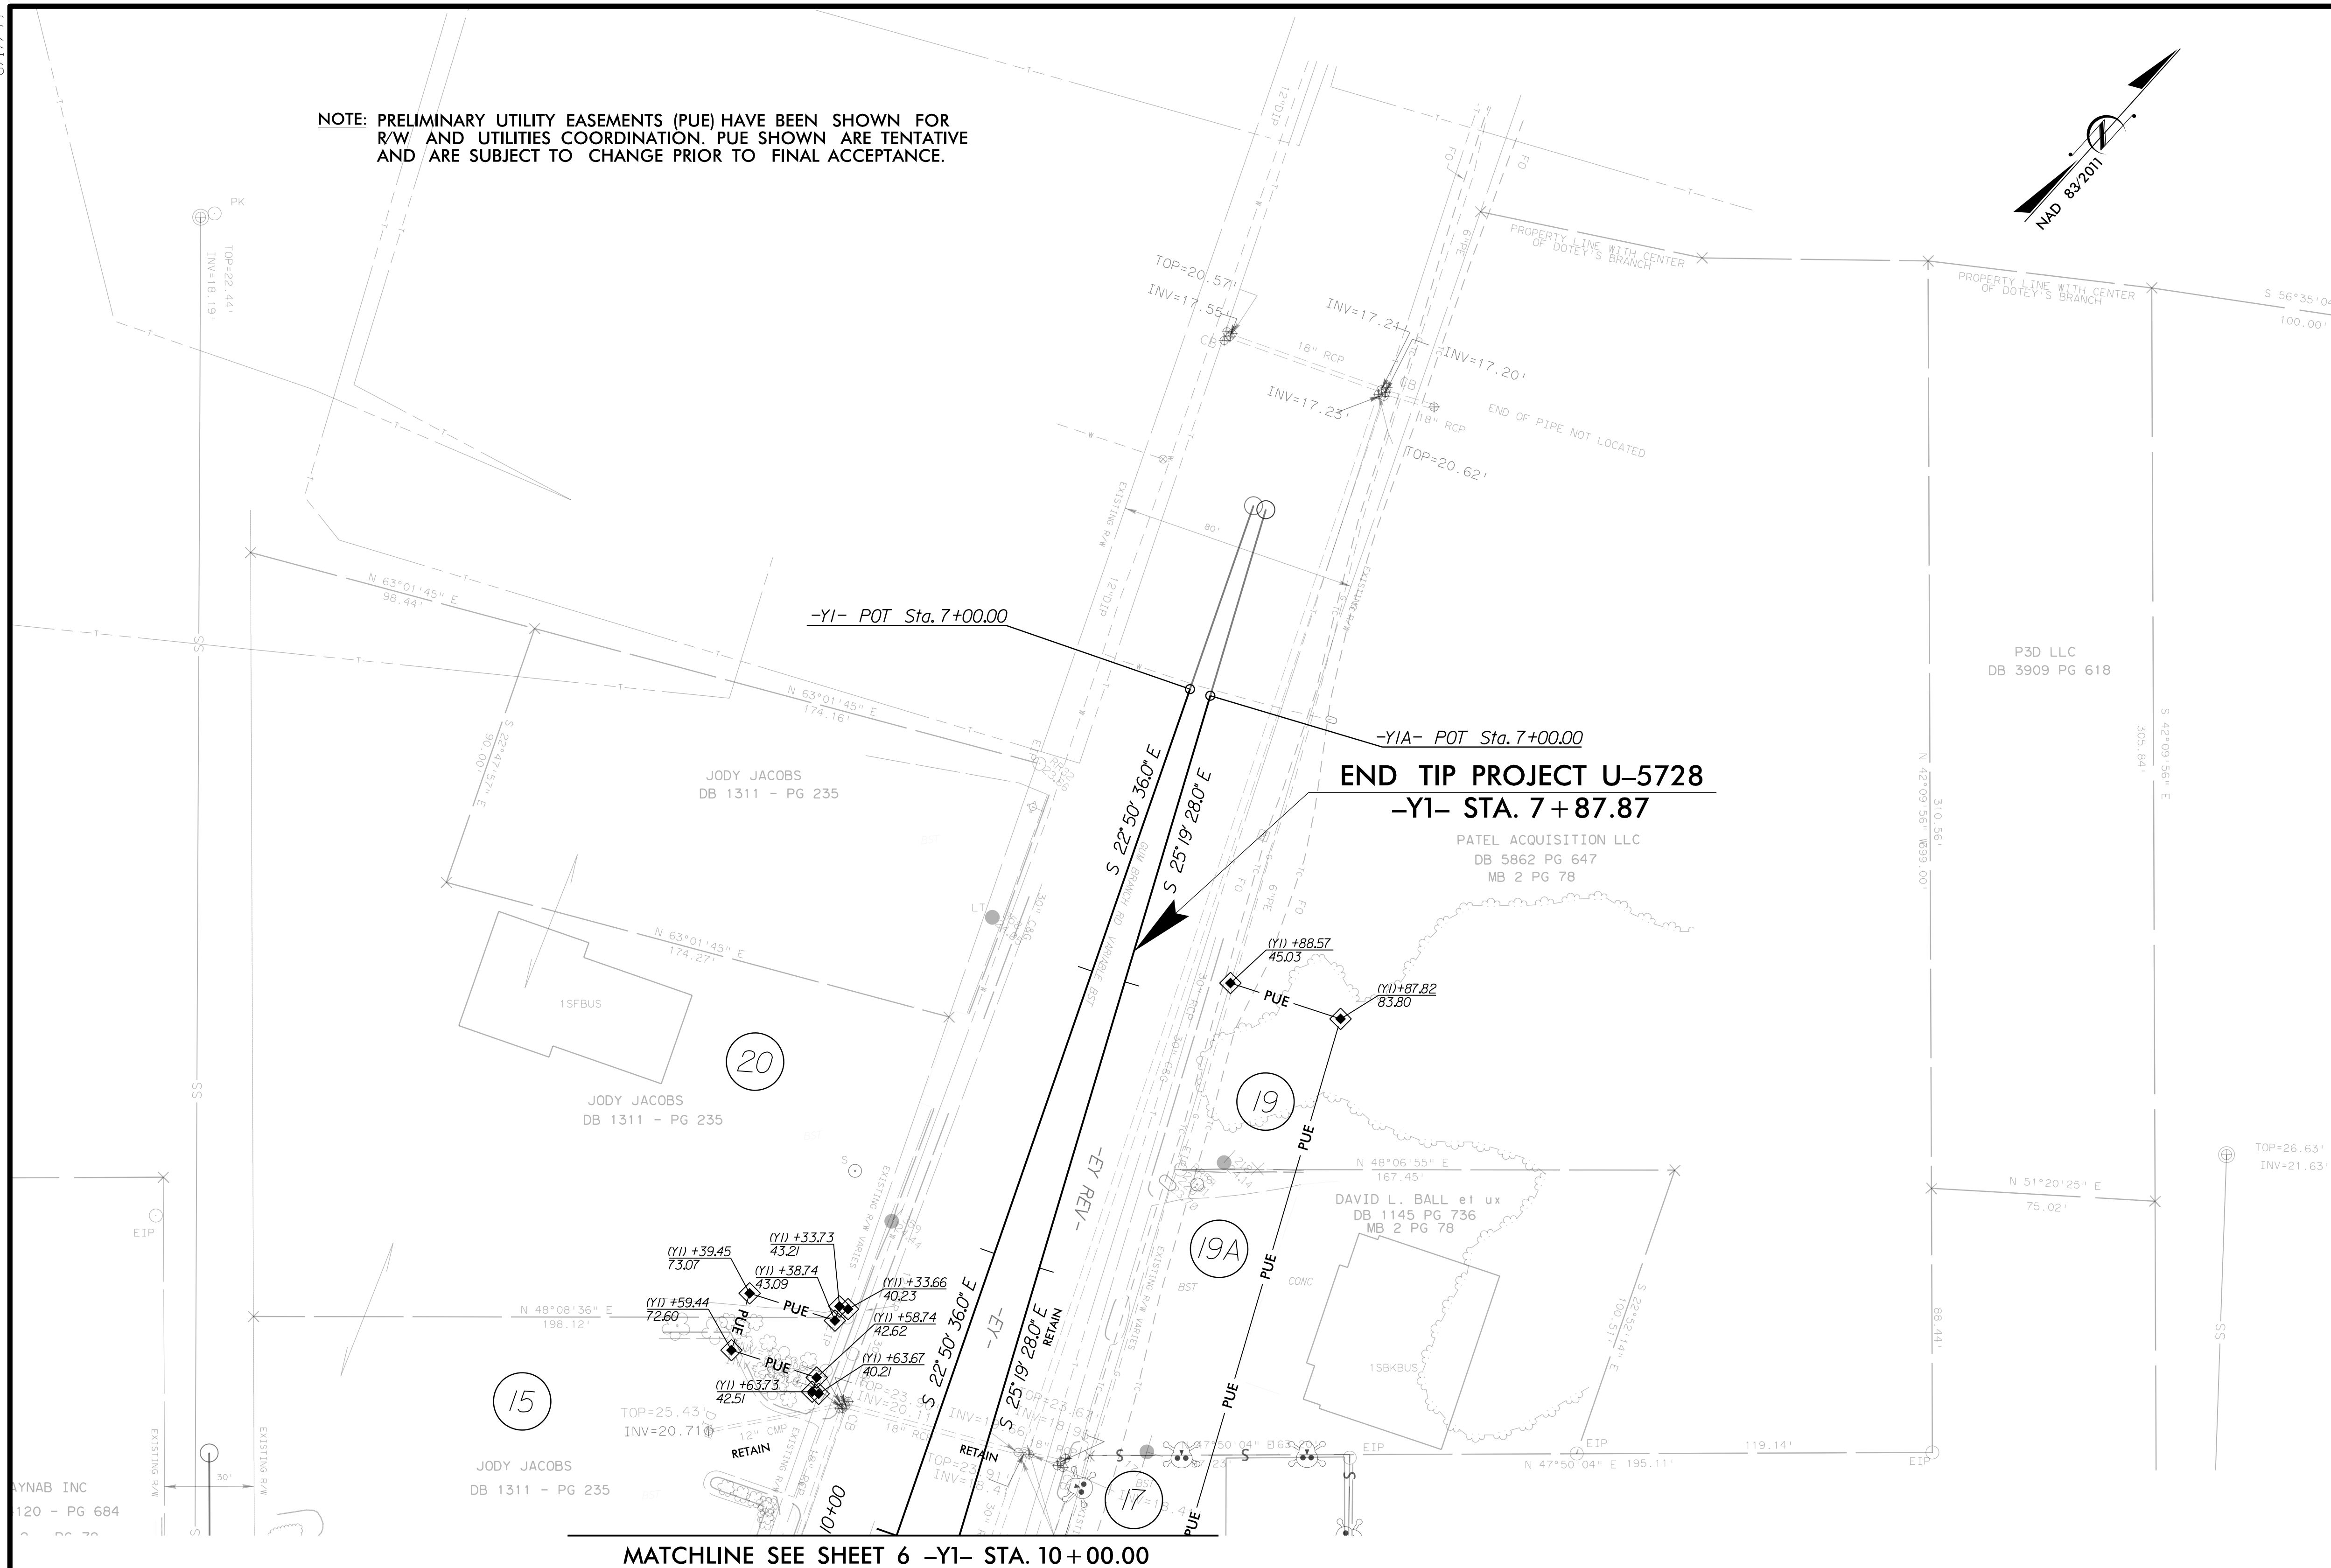
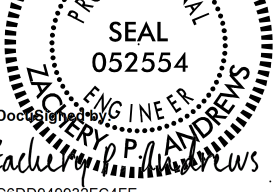


NOTE: PRELIMINARY UTILITY EASEMENTS (PUE) HAVE BEEN SHOWN FOR R/W AND UTILITIES COORDINATION. PUE SHOWN ARE TENTATIVE AND ARE SUBJECT TO CHANGE PRIOR TO FINAL ACCEPTANCE.

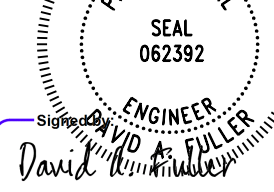

PROJECT REFERENCE NO.		SHEET NO.	
U-5728		6A	
RW		STREET NO.	
ROADWAY DESIGN ENGINEER		HYDRAULIC DESIGN ENGINEER	
			
DOCUMENT NOT CONSIDERED FINAL UNLESS ALL SIGNATURES COMPLETED			
		DAVENPORT HOME OFFICE 1119 BROOKSTOWN AVENUE, SUITE PH1 WINSTON-SALEM, NC 27101 336.744.1636 www.davenporteng.com NCBCL'S FIRM LICENSE NO. C-2522	