



8/17/99

30,000
9,140,335
30906, NCDOT, U5728, DESIGN, U-5728, Roadway, Sheets, U5728, PSH_07_RDY.dgn
DAVENPORT

MATCHLINE SEE SHEET 6 -L- STA. 31+00.00

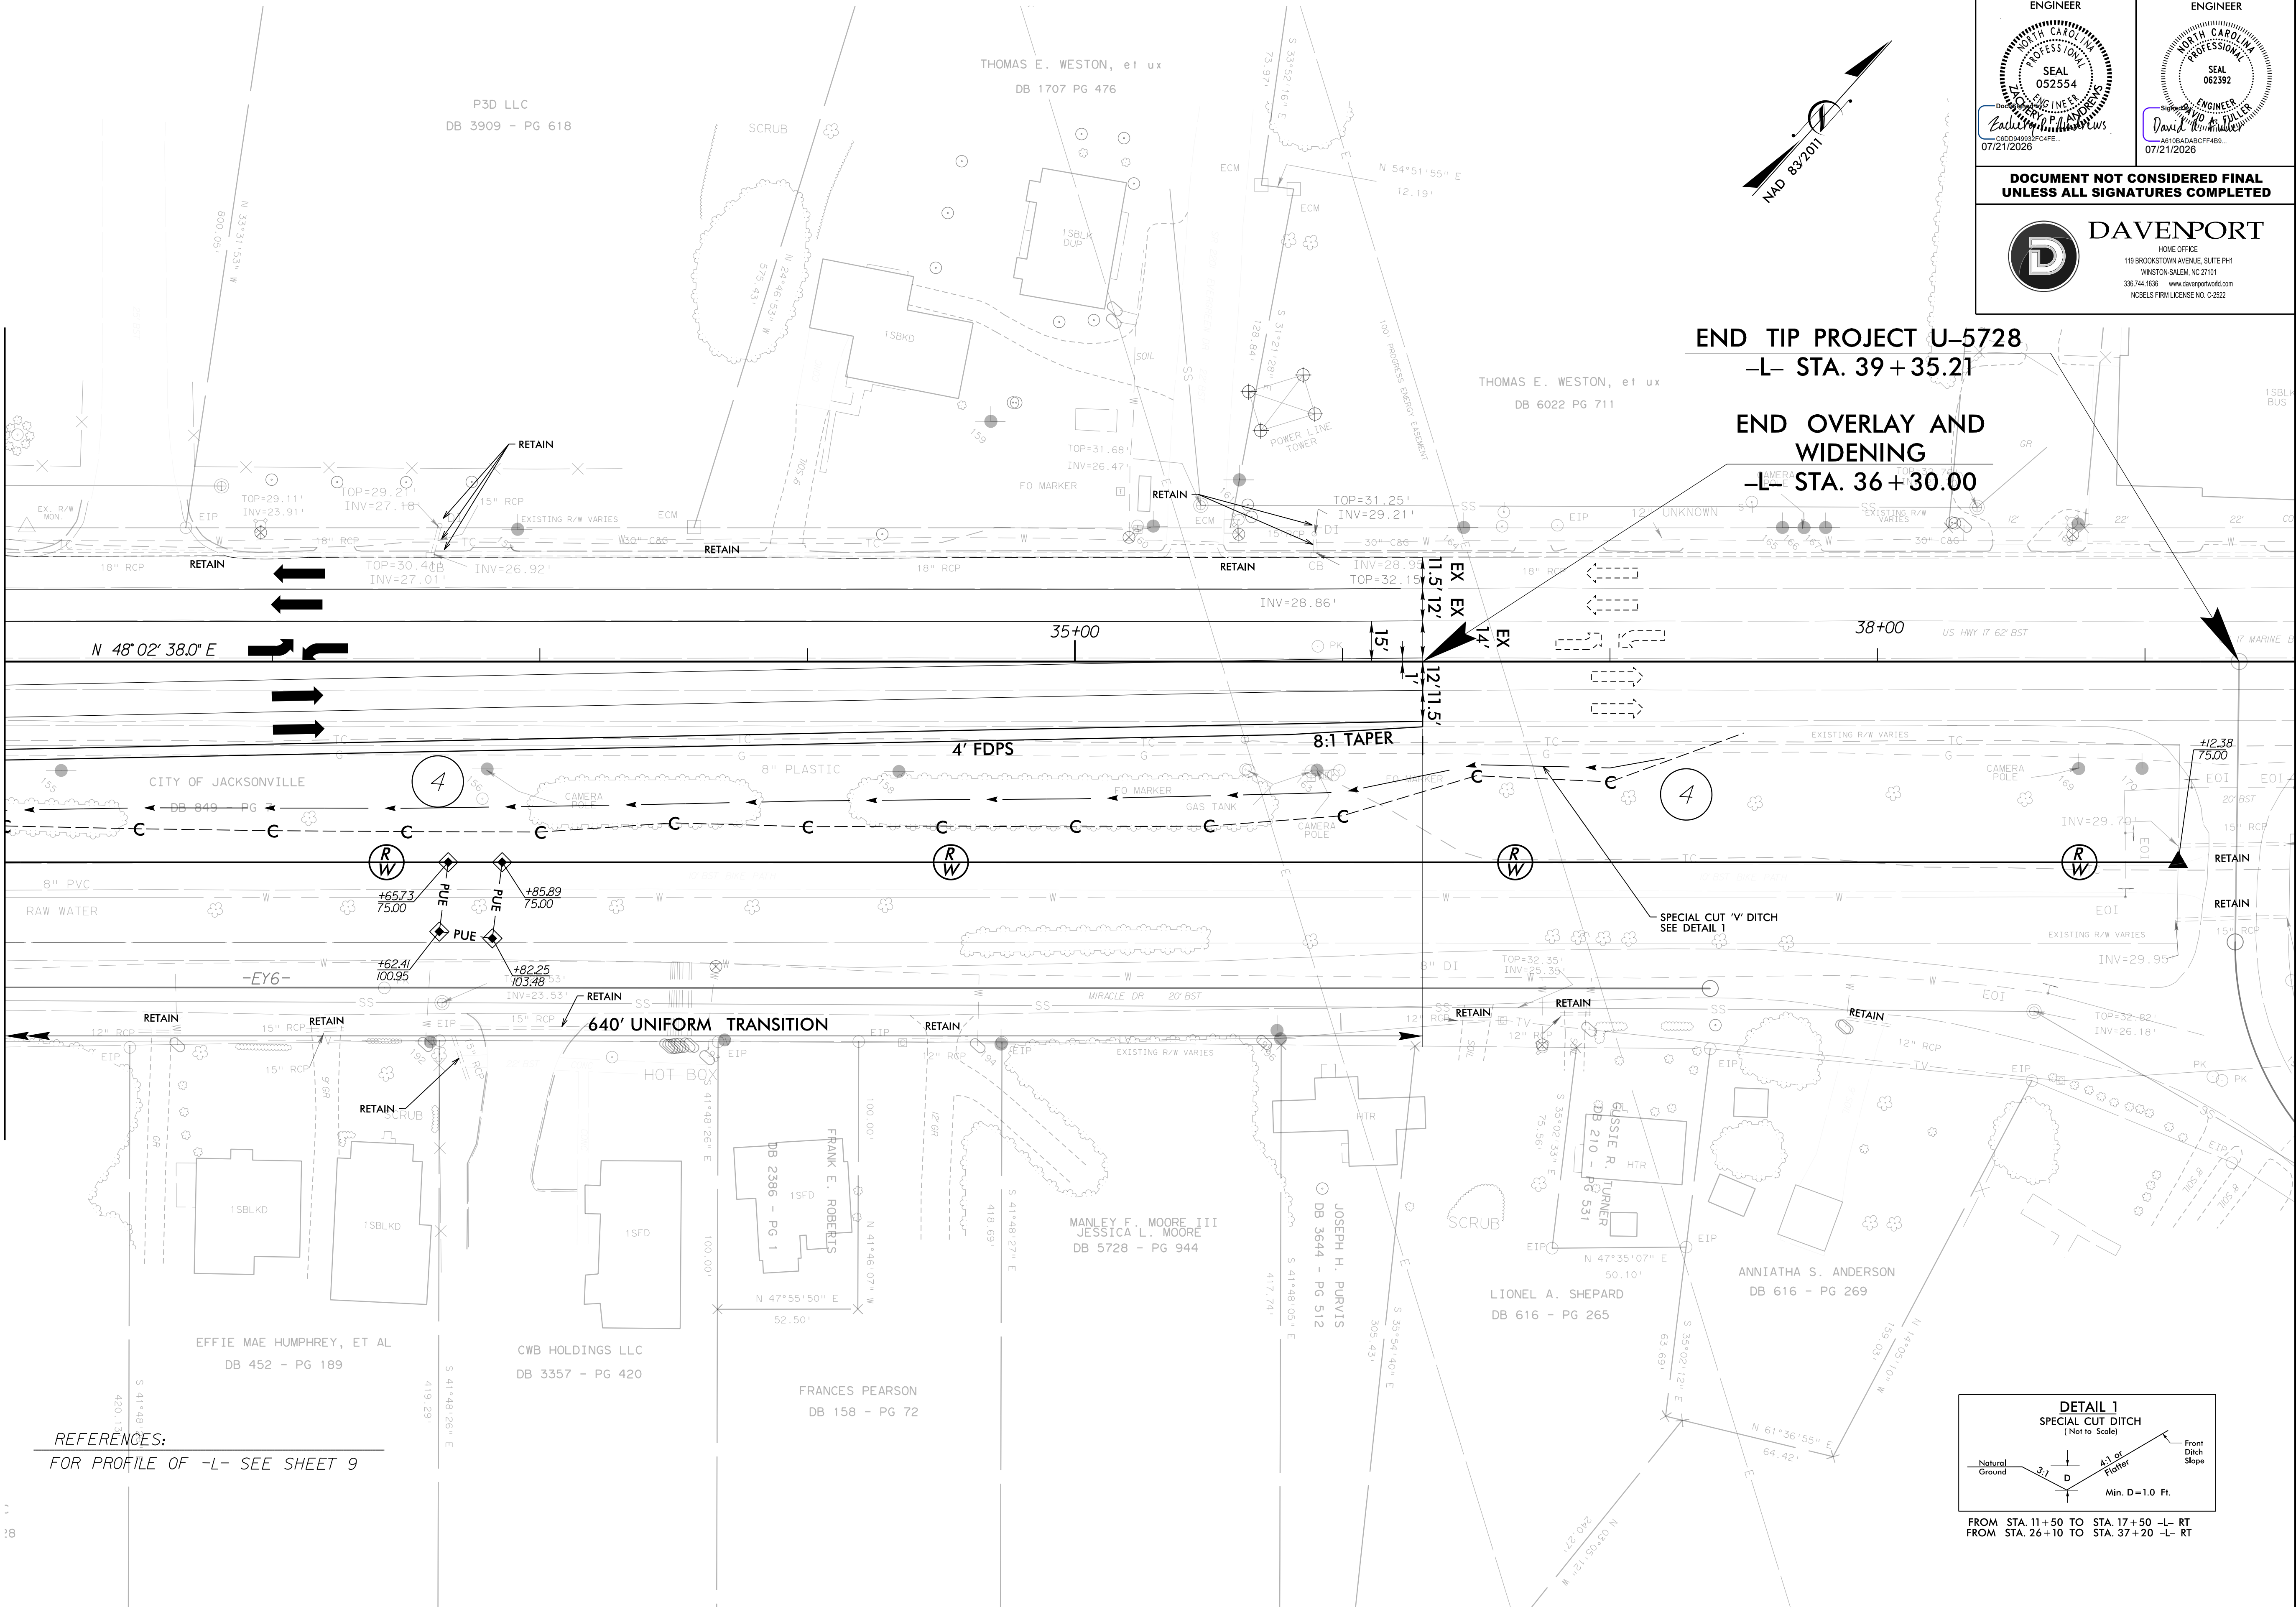

REFERENCES:
FOR PROFILE OF -L- SEE SHEET 9

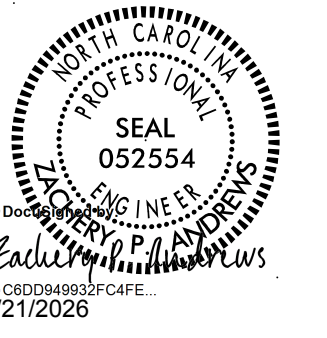PROJECT REFERENCE NO. U-5728		SHEET NO. 7
RW SHEET NO.		
ROADWAY DESIGN ENGINEER 	HYDRAULIC DESIGN ENGINEER 	
DOCUMENT NOT CONSIDERED FINAL UNLESS ALL SIGNATURES COMPLETED		
 DAVENPORT HOME OFFICE 119 BROOKSTOWN AVENUE, SUITE PH1 WINSTON-SALEM, NC 27101 336.744.1636 www.davenportnc.com NCBELS FIRM LICENSE NO. C-2822		

END TIP PROJECT U-5728
-L- STA. 39+35.21
END OVERLAY AND WIDENING
-L- STA. 36+30.00

