
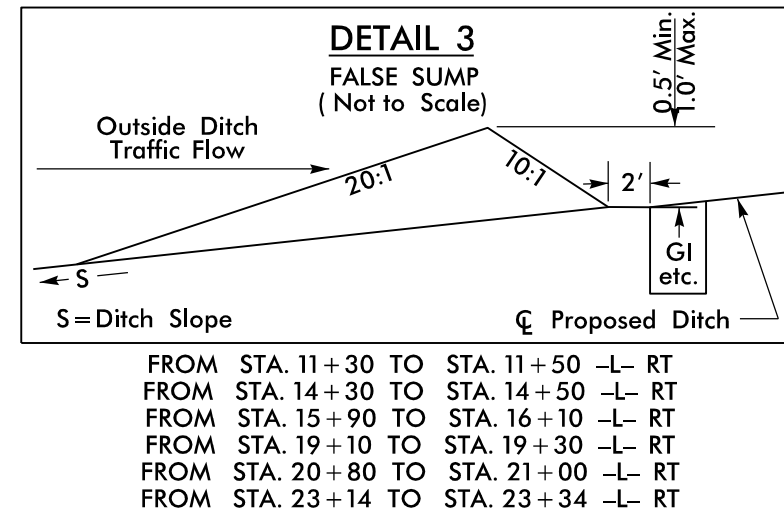
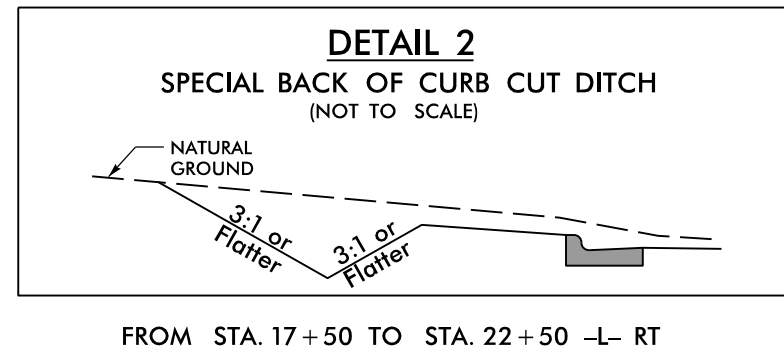
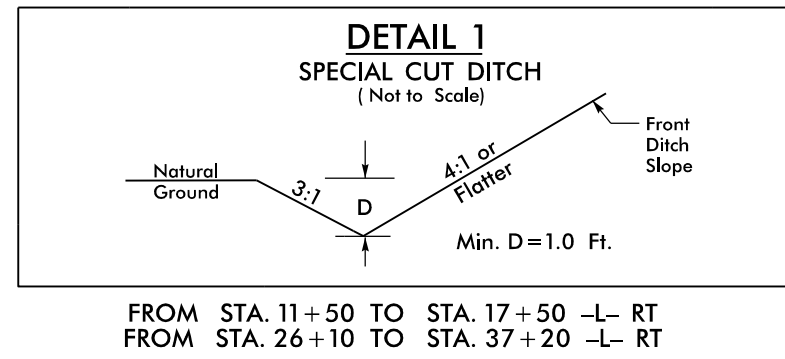


8/17/99

30,000' / in.
9/15/2023 3:09PM NCDOT_05728\Roadway\Sheets\05728_PSH_08_RDY.dgn
DAVENPORT

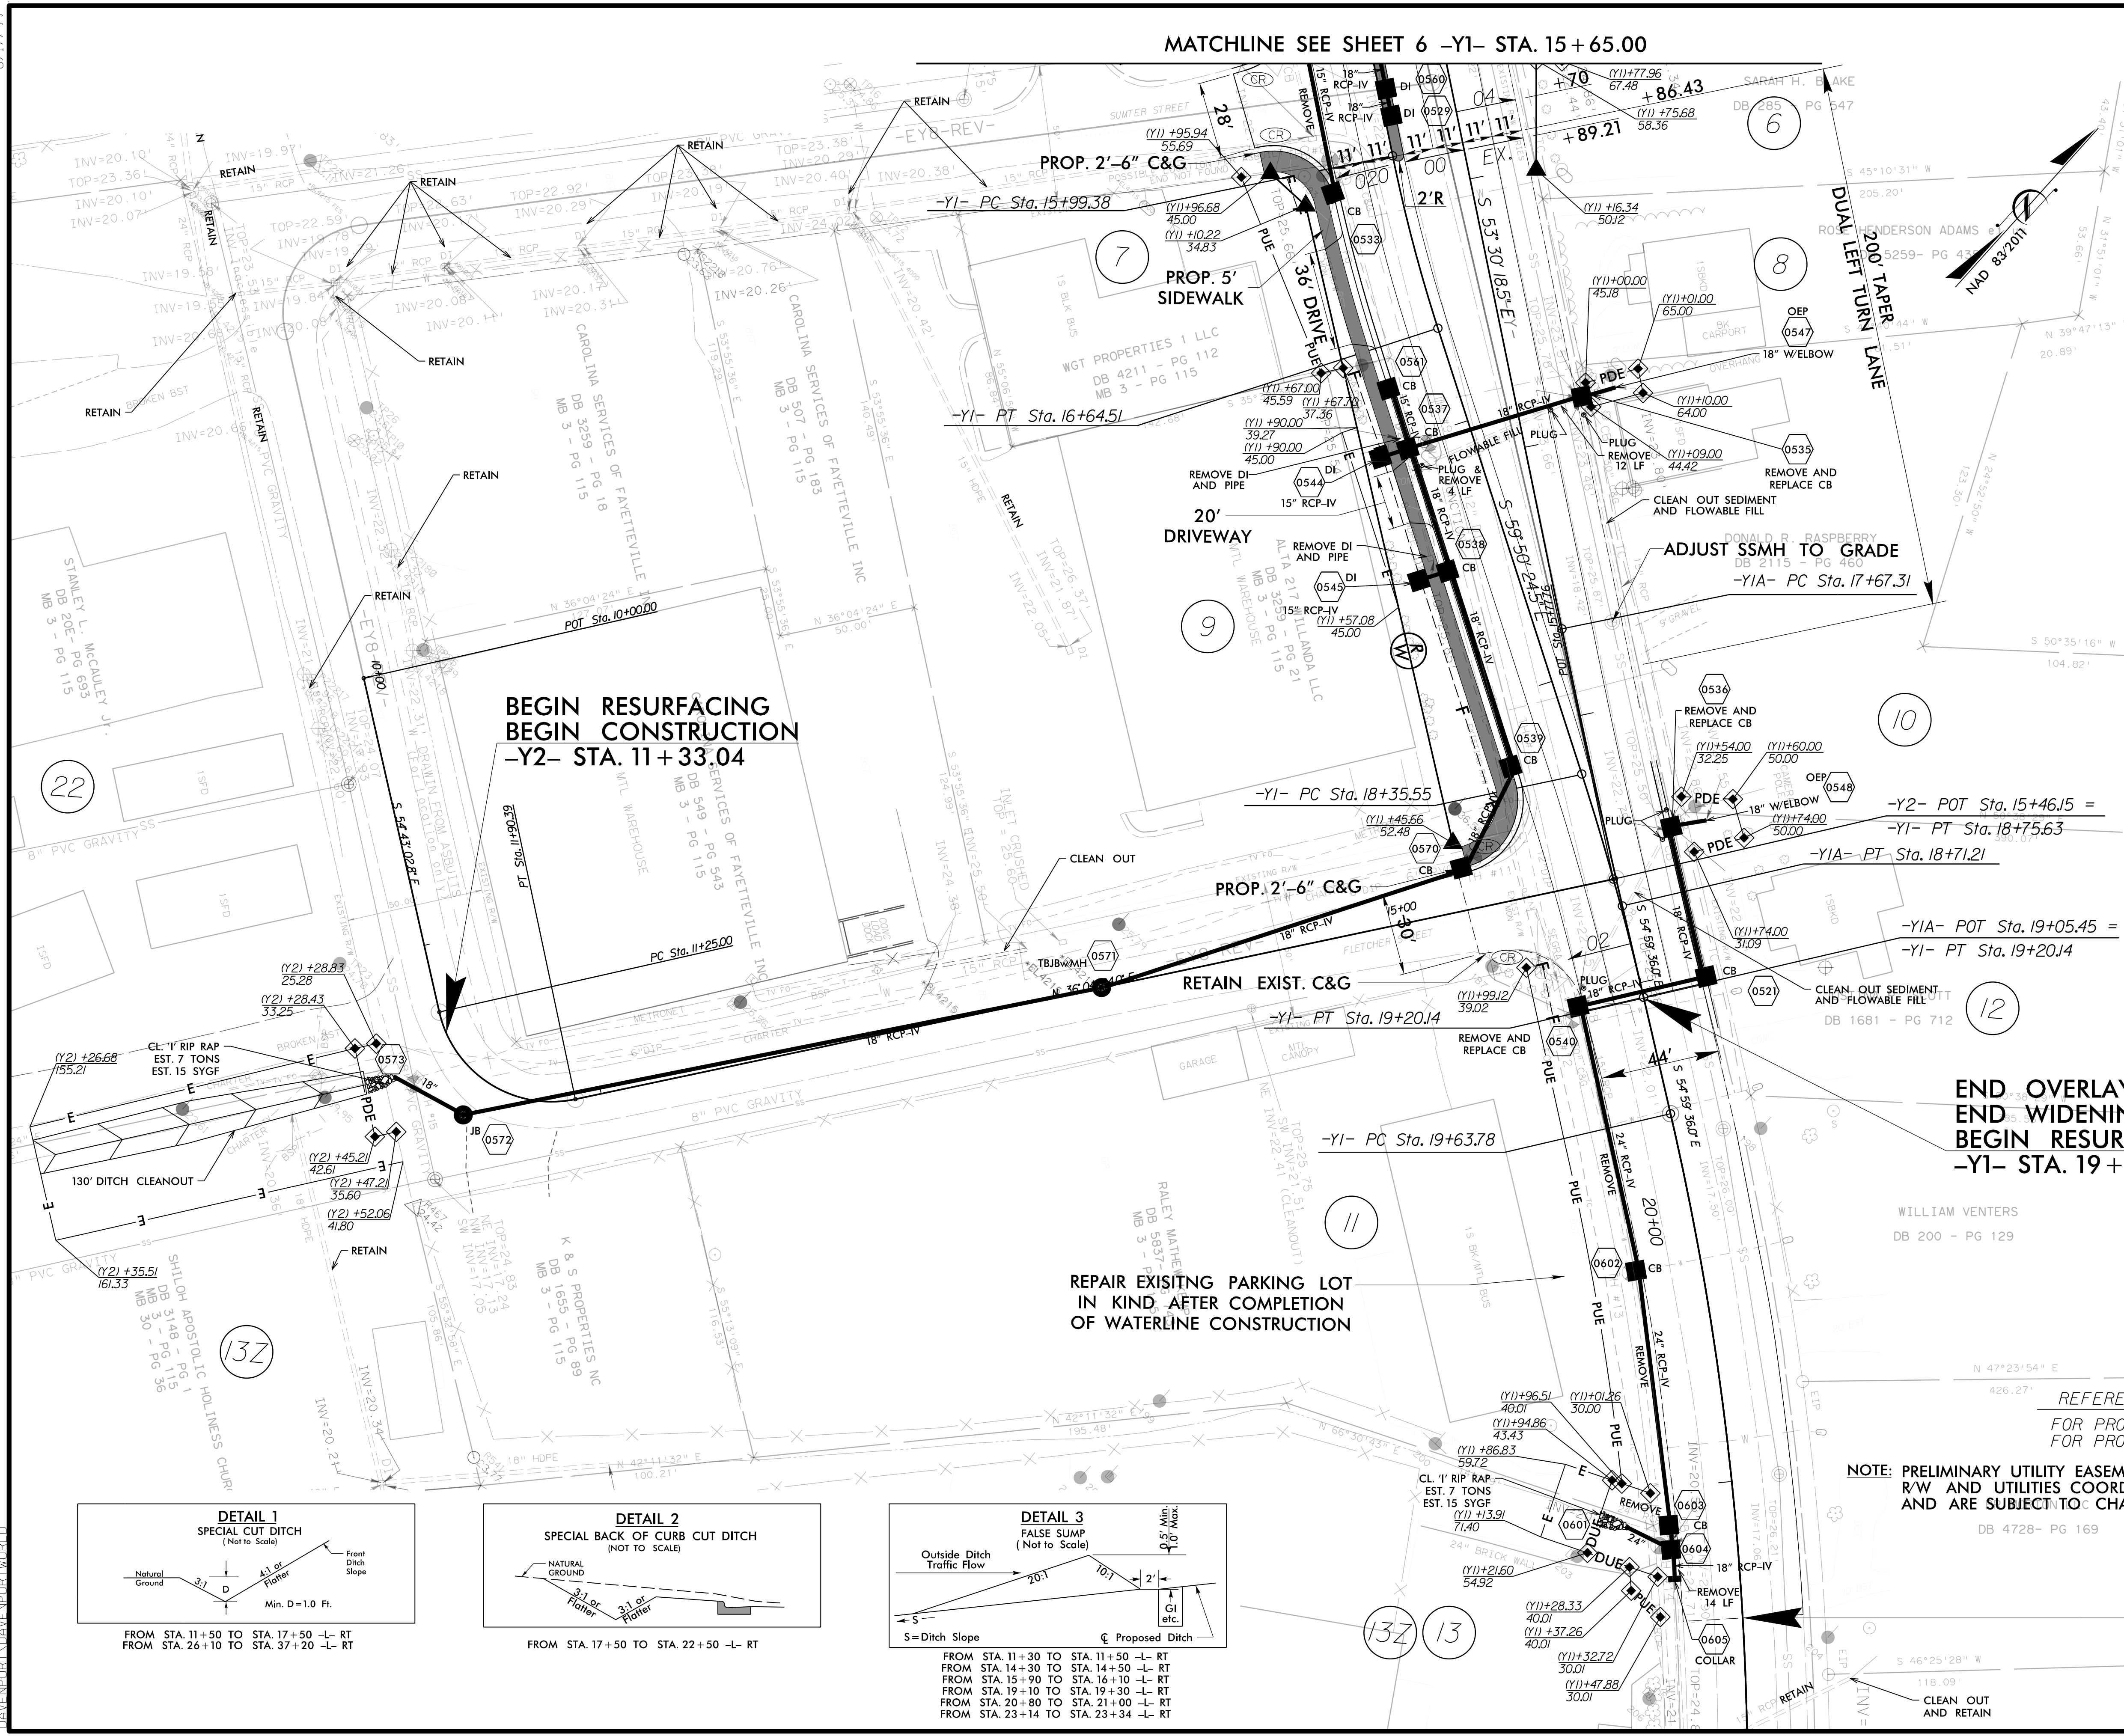

PROJECT REFERENCE NO. U-5728		SHEET NO. 8	
RW SHEET NO.			
ROADWAY DESIGN ENGINEER		HYDRAULIC DESIGN ENGINEER	
DOCUMENT NOT CONSIDERED FINAL UNLESS ALL SIGNATURES COMPLETED			
DAVENPORT HOME OFFICE 118 BROOKSTOWN AVENUE, SUITE PH1 WINSTON-SALEM, NC 27101 336.744.1636 www.davenportnc.com NCBLS FIRM LICENSE NO. C-2822			

-Y1- Pi Sta 16+31.98 Δ = 6' 20" 06.0" (LT) D = 9' 43" 39.5" L = 65.12' T = 32.60' R = 589.00'
Pi Sta 18+77.87 Δ = 4' 50" 48.5" (RT) D = 5' 43" 46.5" L = 84.59' T = 42.32' R = 1,000.00'
Pi Sta 22+14.74 Δ = 25' 54" 00.0" (RT) D = 5' 15" 00.0" L = 493.33' T = 250.96' R = 1,091.35'
SE = SEE CROSS-SECTIONS
-Y1A- Pi Sta 18+19.62 Δ = 1' 29" 17.5" (LT) D = 1' 25" 56.6" L = 103.90' T = 51.95' R = 4,000.00' SE = NC
-Y2- Pi Sta 11+66.42 Δ = 89' 12" 33.1" (LT) D = 136' 25" 06.7" L = 65.39' T = 41.42' R = 42.00'

REFERENCES:
FOR PROFILE OF -Y1- SEE SHEET 10
FOR PROFILE OF -Y2- SEE SHEET 11

NOTE: PRELIMINARY UTILITY EASEMENTS (PUE) HAVE BEEN SHOWN FOR R/W AND UTILITIES COORDINATION. PUE SHOWN ARE TENTATIVE AND ARE SUBJECT TO CHANGE PRIOR TO FINAL ACCEPTANCE.

END RESURFACING
-Y1- STA. 21+50.00