


5/28/24
SCALE: 1"=40'
DAVENPORT

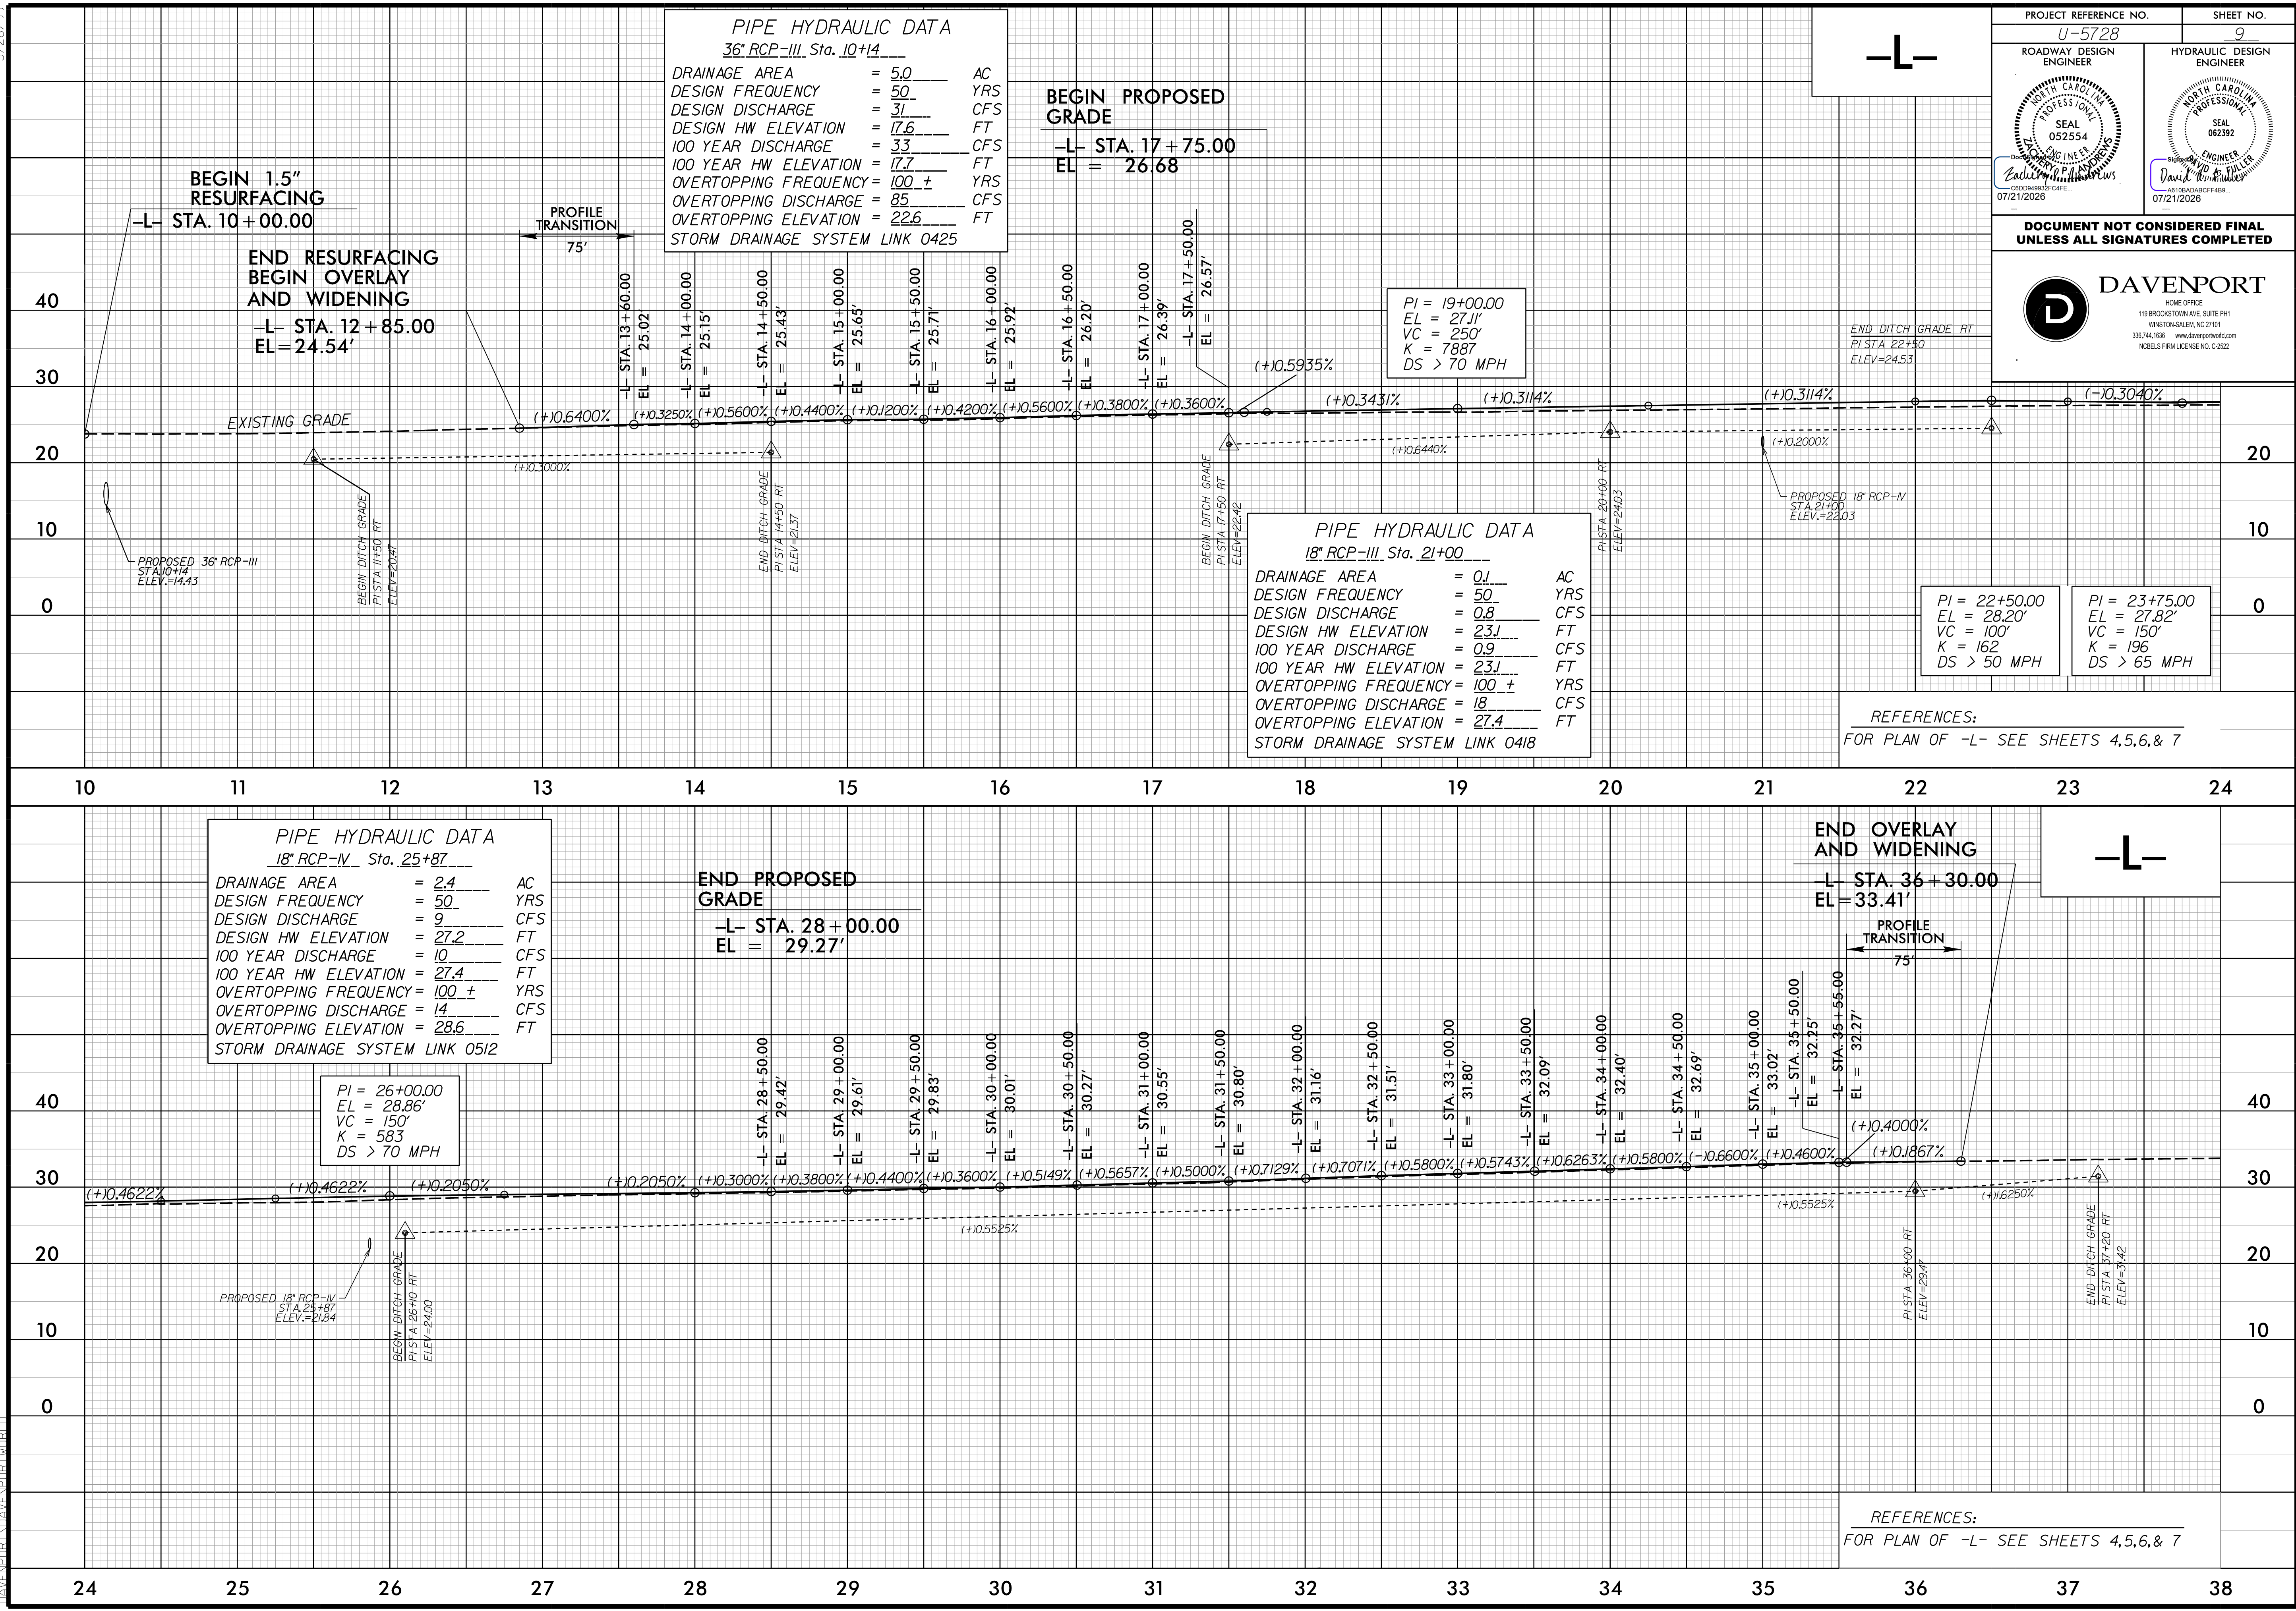

PROJECT REFERENCE NO.
U-5728

SHEET NO.
9

ROADWAY DESIGN ENGINEER

HYDRAULIC DESIGN ENGINEER

DOCUMENT NOT CONSIDERED FINAL
UNLESS ALL SIGNATURES COMPLETED

DAVENPORT
HOME OFFICE
119 BROOKSTOWN AVE. SUITE PH1
WINSTON-SALEM, NC 27101
336.744.1836 www.davenportnc.com
NCBELS FIRM LICENSE NO. C-2522