

REVISIONS


I, Michael W. Stahl, certify that the right of way and permanent easement monumentation for this project shown herein was completed under my direct and responsible charge from an actual survey made under my supervision; that all horizontal closures had a minimum ratio of precision of 1:10,000 (Class A). Field work was performed from January 7th to March 24th, 2026, and all coordinates are based on NAD83/2001; That this survey was performed to meet the requirements of 21NCAC 56.1600 as applicable.

This 9th day of April, 2026.

DocuSigned by:
Michael Stahl
3ABCF22A5F72430...

Professional Land Surveyor L-3726

BEGIN TIP PROJECT U-5728
-L- POT STA. 9 + 00.00

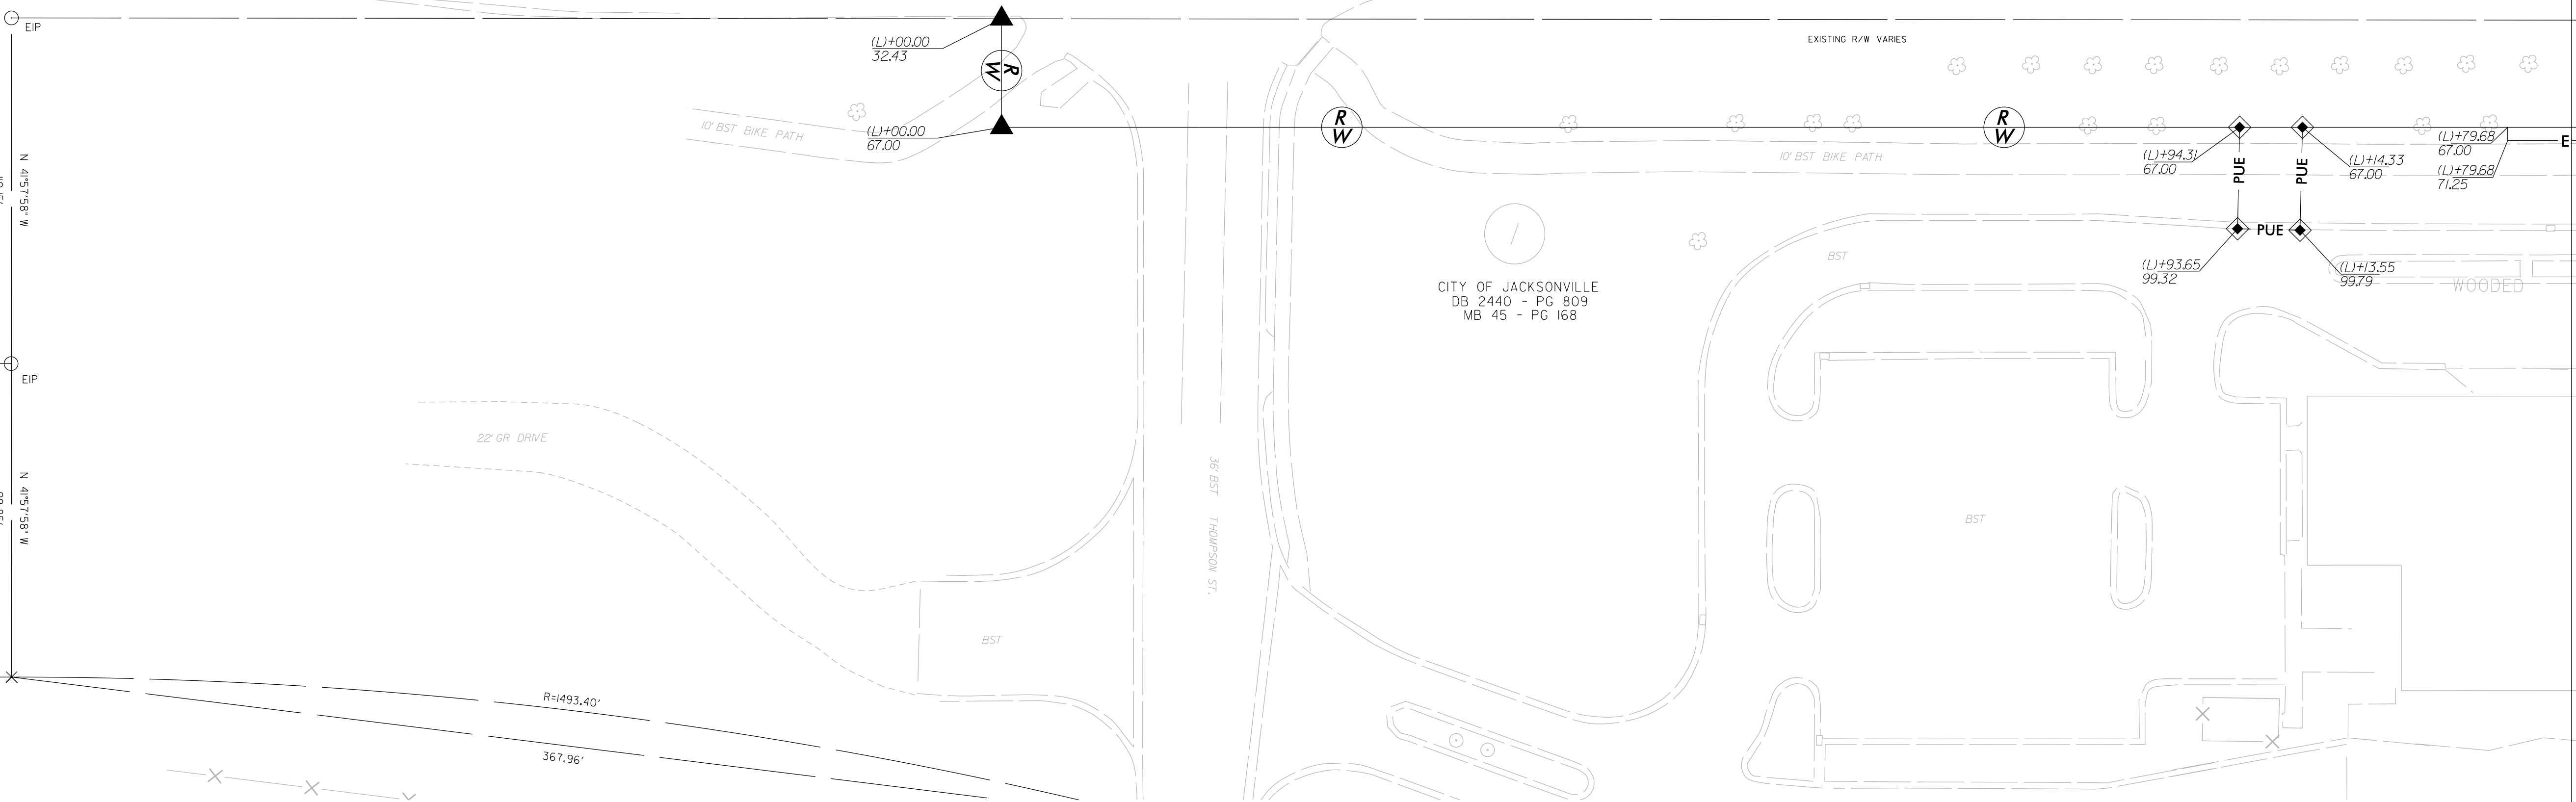

NOTES:

1. IF FURTHER INFORMATION REGARDING PROJECT CONTROL IS NEEDED PLEASE CONTACT THE LOCATION AND SURVEYS UNIT.
2. PROJECT CONTROL WAS ESTABLISHED USING GNSS, THE GLOBAL NAVIGATION SATELLITE SYSTEM.
3. RIGHT OF WAY MONUMENTATION ESTABLISHED JANUARY 7TH TO MARCH 24TH, 2026.

PROJECT REFERENCE NO.	SHEET NO.
U-5728	RW04
Location and Surveys	
LOCATION AND SURVEYS DIVISION 2	
PROJECT SURVEYOR  DocuSigned by: <i>Michael Stahl</i> 3ABCF22A5F72430... 04/09/2026	
DOCUMENT NOT CONSIDERED FINAL UNLESS ALL SIGNATURES COMPLETED	

MATCHLINE SEE SHEET 5 -L- STA. 15 + 00.00