

CURB RAMP NUMBER	CURB RAMP LOCATION	CURB RAMP TYPE
1	-L- 18+07.67 RT	STD
2	-L- 18+58.90 RT	STD



DAVENPORT


HOME OFFICE
119 BROOKSTOWN AVE, SUITE PH-1
WINSTON-SALEM, NC 27101
336.744.1638 www.davenportworld.com
NCBELS FIRM LICENSE NO. C-2522

TIP NO.	SHEET NO.
U-5728	PMP-2



APPROVED: _____

DATE: _____

SEAL

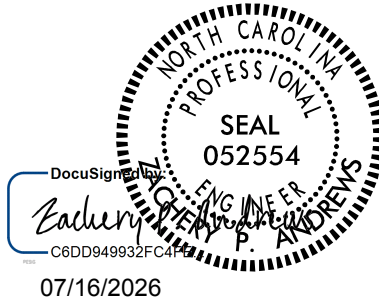


DOCUMENT NOT CONSIDERED FINAL
UNLESS ALL SIGNATURES COMPLETED

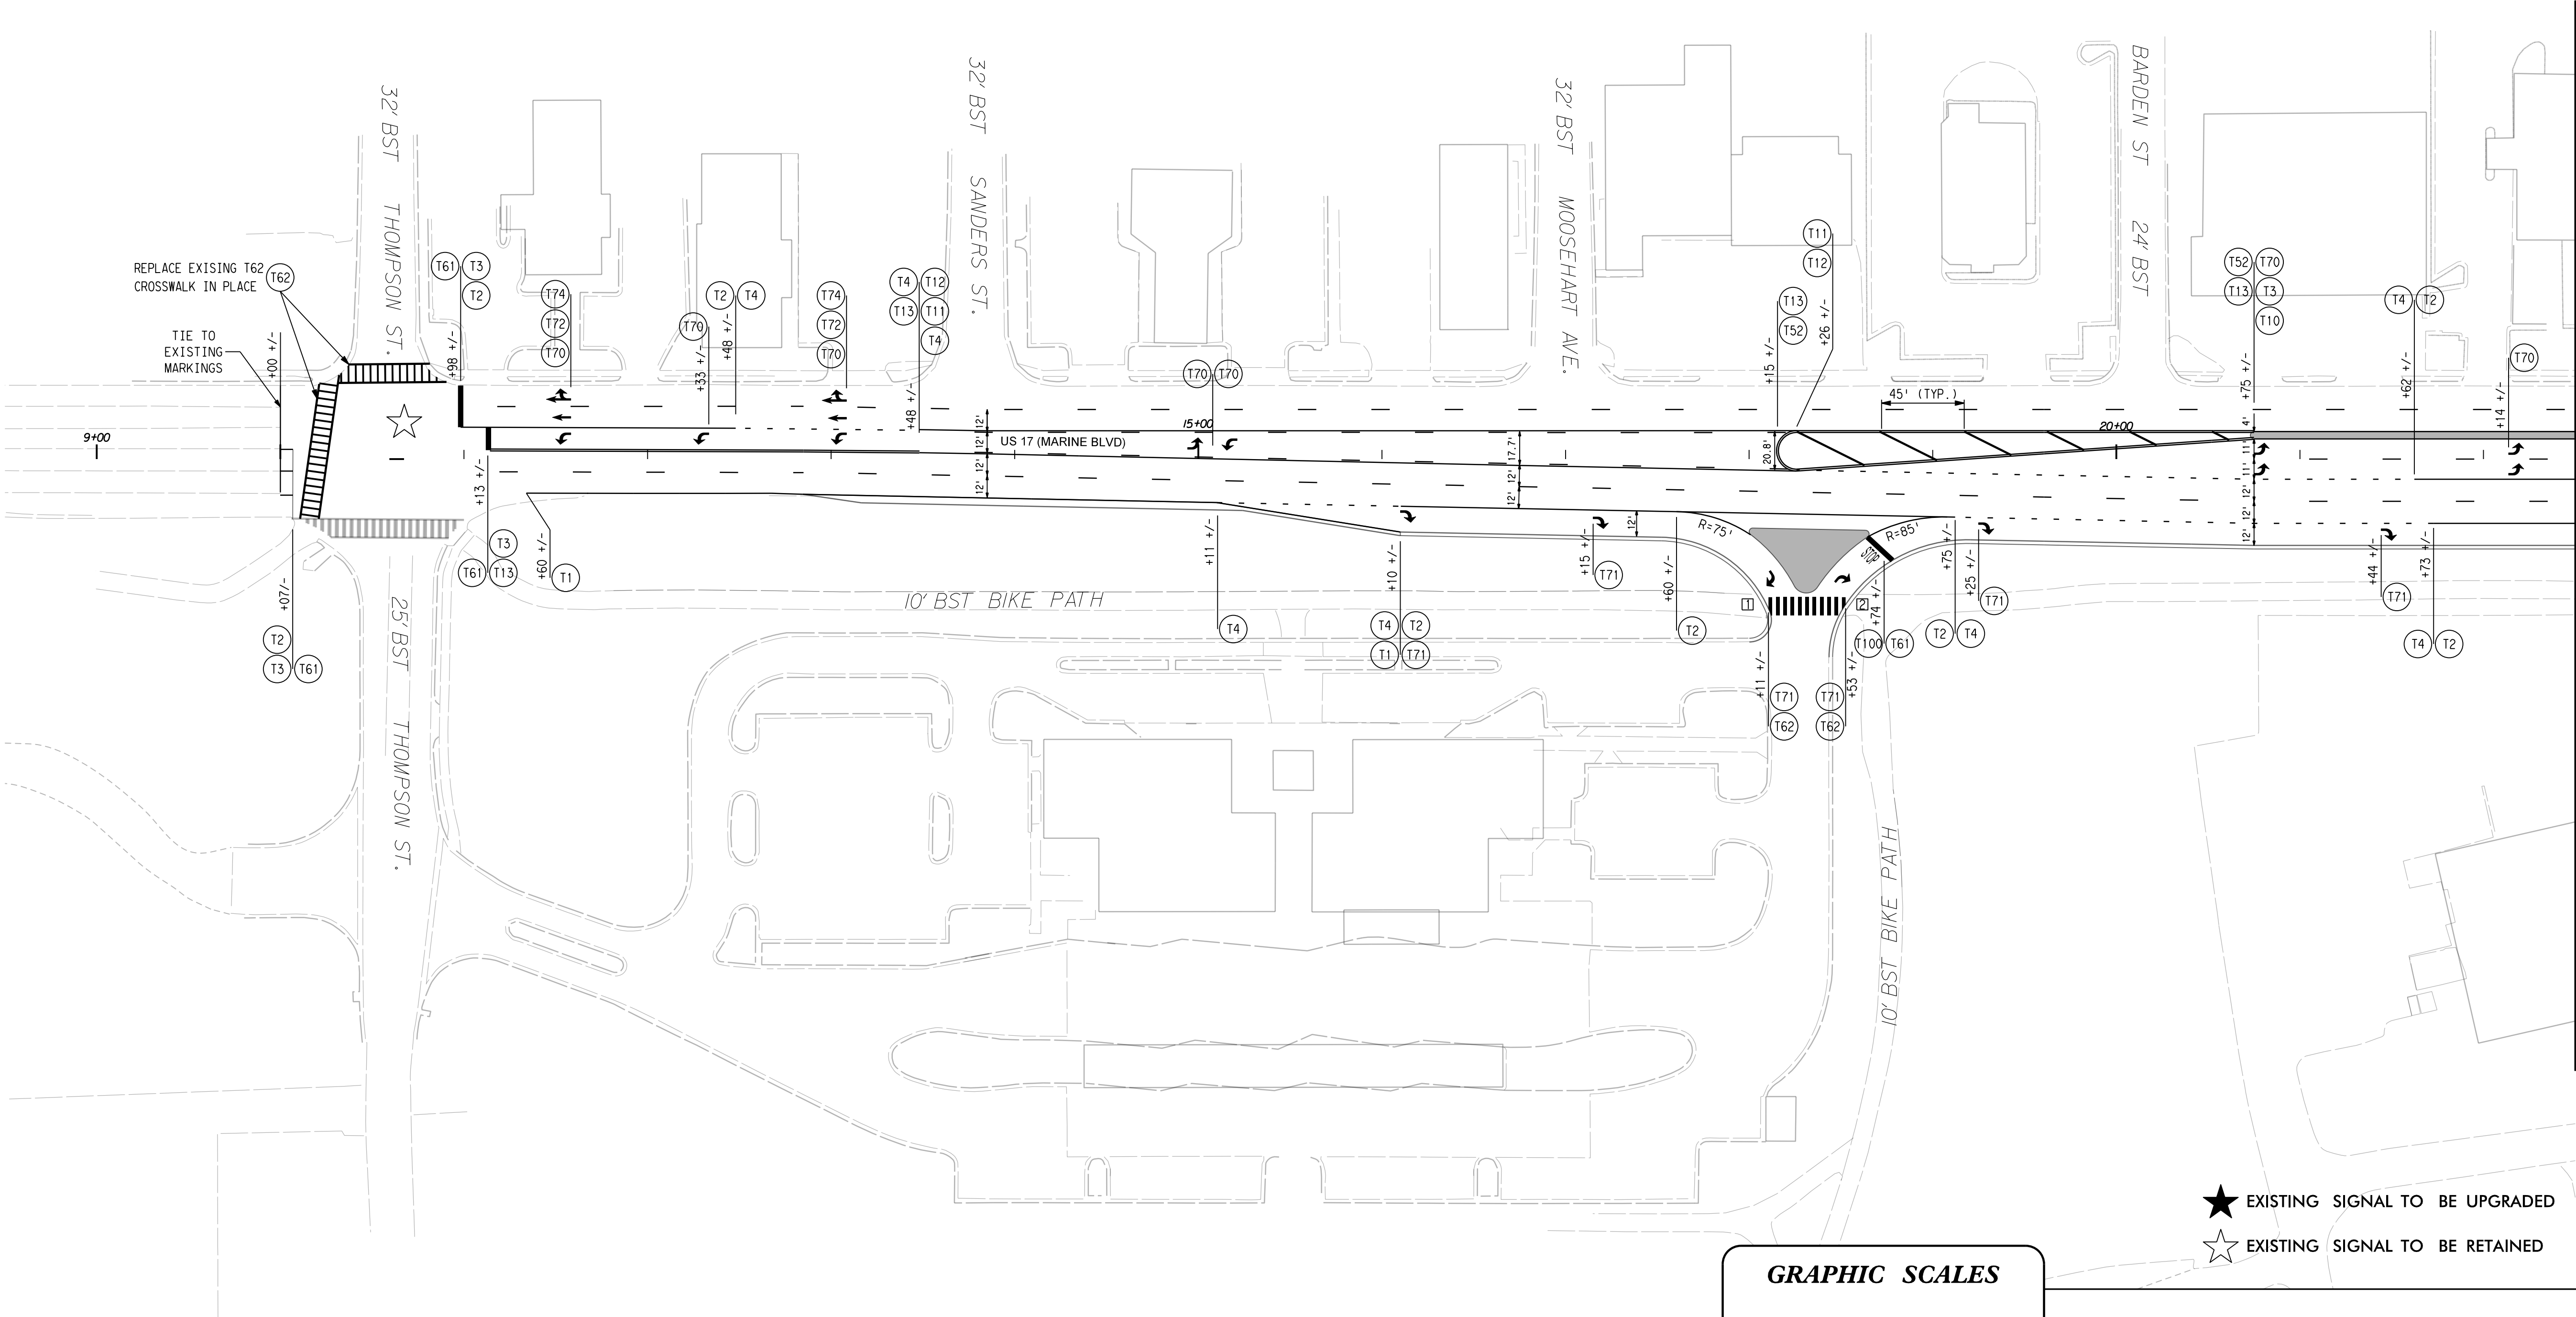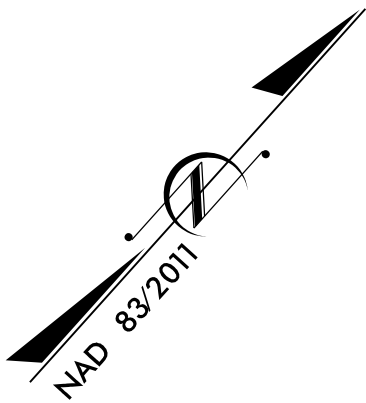

MATCHLINE SEE SHEET PMP-3 STA. 22 + 50.00

SCALE: 1" = 40'

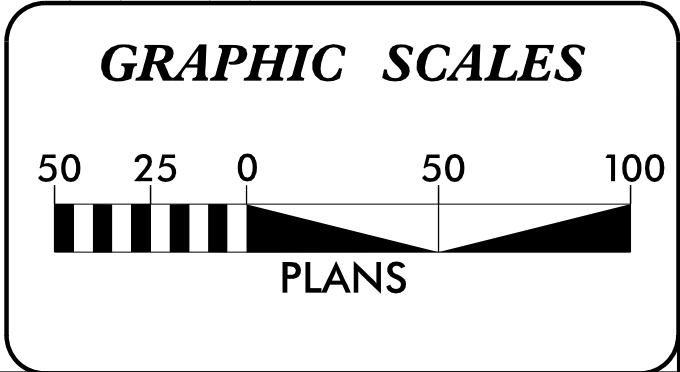

PAVEMENT MARKING
PLAN SHEETS