

DAVENPORT


HOME OFFICE
119 BROOKSTOWN AVE., SUITE PH-1
WINSTON-SALEM, NC 27101
336.744.1638 www.davenportworld.com
NCBELS FIRM LICENSE NO. C-2522

TIP NO.	SHEET NO.
U-5728	PMP-3

APPROVED: _____


DATE: _____

SEAL

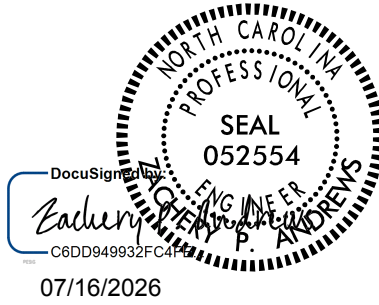

DOCUMENT NOT CONSIDERED FINAL
UNLESS ALL SIGNATURES COMPLETED


MATCHLINE SEE SHEET PMP-2 -L- STA. 22 + 50.00

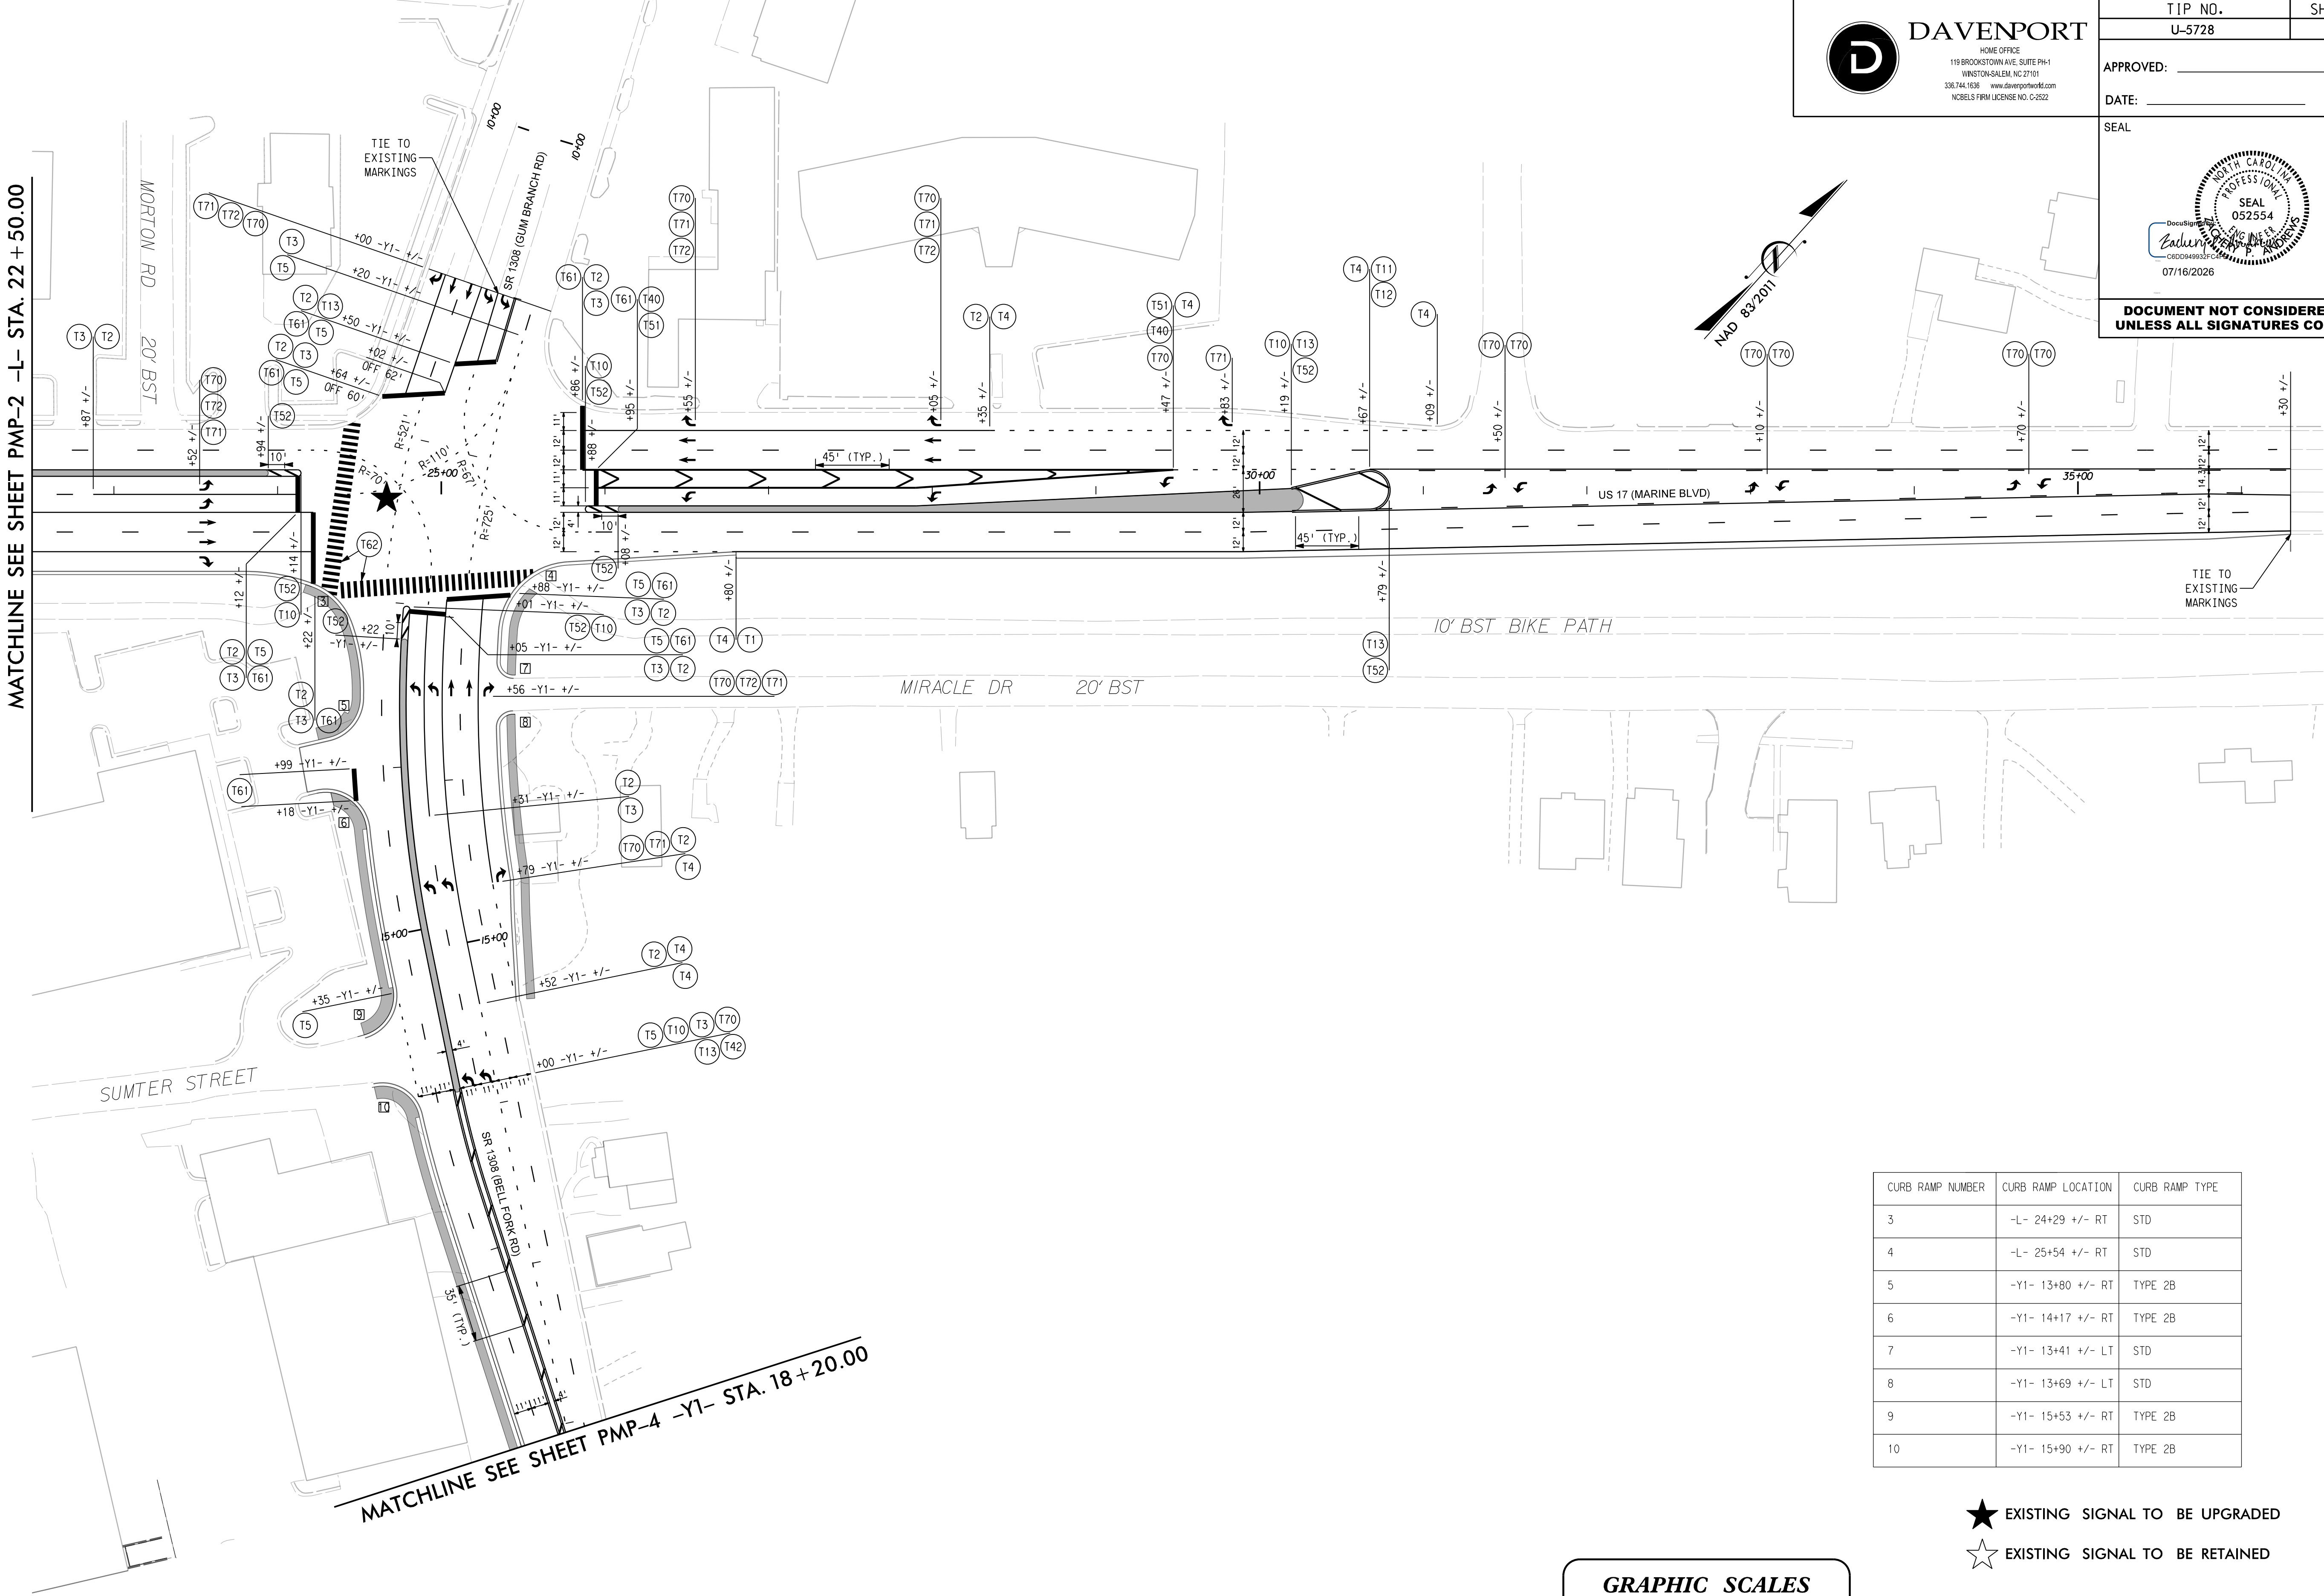

MATCHLINE SEE SHEET PMP-4 -Y1- STA. 18 + 20.00

CURB RAMP NUMBER	CURB RAMP LOCATION	CURB RAMP TYPE
3	-L- 24+29 +/- RT	STD
4	-L- 25+54 +/- RT	STD
5	-Y1- 13+80 +/- RT	TYPE 2B
6	-Y1- 14+17 +/- RT	TYPE 2B
7	-Y1- 13+41 +/- LT	STD
8	-Y1- 13+69 +/- LT	STD
9	-Y1- 15+53 +/- RT	TYPE 2B
10	-Y1- 15+90 +/- RT	TYPE 2B

- ★ EXISTING SIGNAL TO BE UPGRADED
- ☆ EXISTING SIGNAL TO BE RETAINED

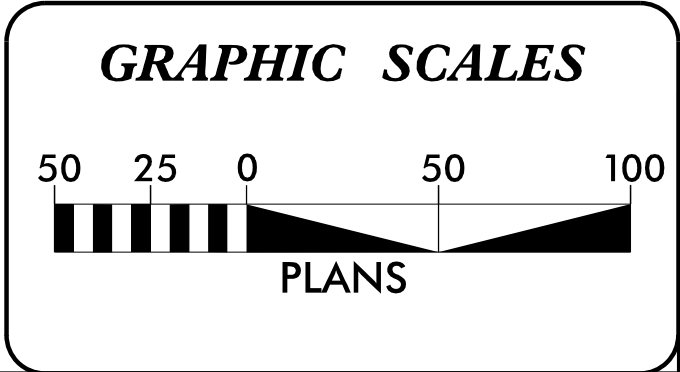

PAVEMENT MARKING
PLAN SHEETS

SCALE: 1" = 40'
DAVENPORT WORLD