


CURB RAMP NUMBER	CURB RAMP LOCATION	CURB RAMP TYPE
11	-Y1- 18+54 +/- RT	TYPE 2B

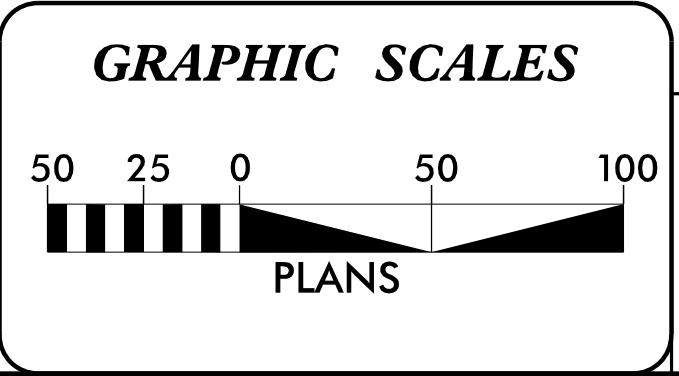

★ EXISTING SIGNAL TO BE UPGRADED

☆ EXISTING SIGNAL TO BE RETAINED

PAVEMENT MARKING PLAN SHEETS