
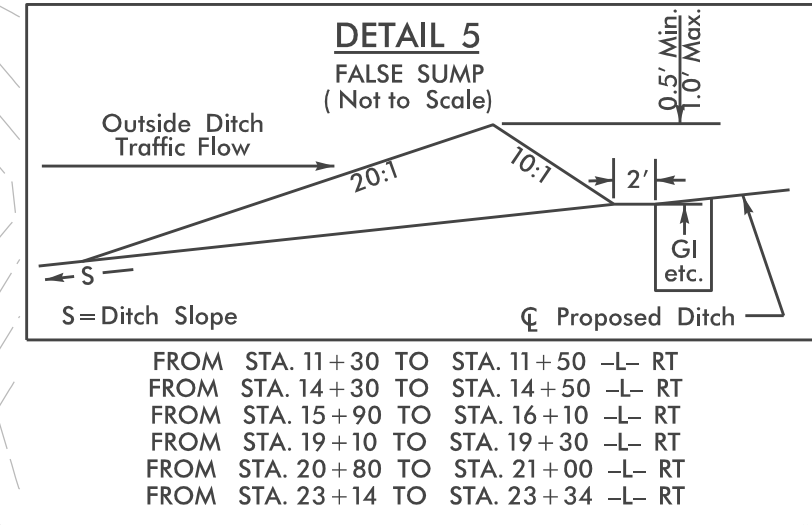
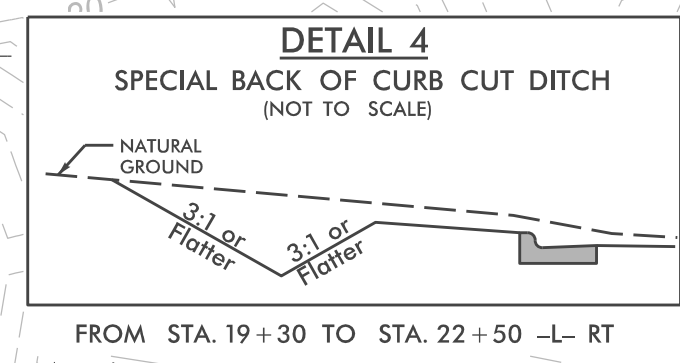
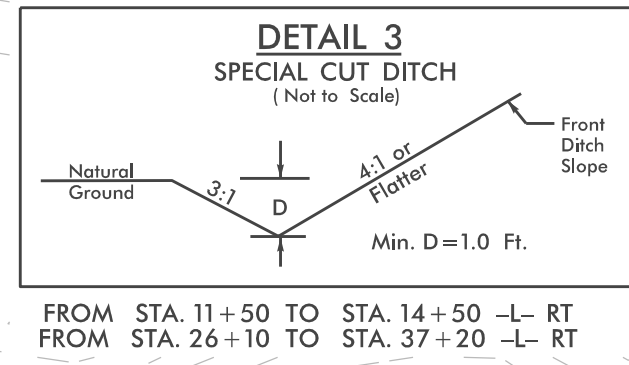
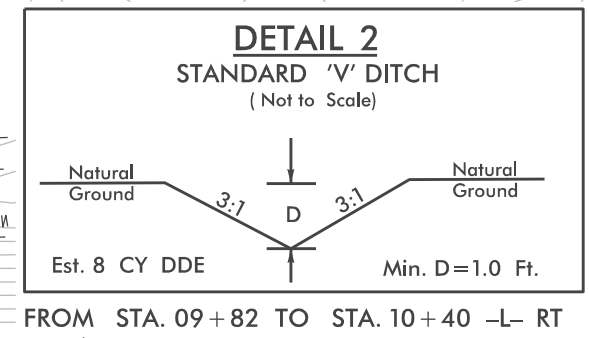


CLEARING AND GRUBBING
EROSION CONTROL FOR
CONSTRUCTION SHEET 4

NOTE:
PLACE TEMPORARY ROCK SEDIMENT DAMS TYPE - B
AND TEMPORARY ROCK SILT CHECKS TYPE - A AT
DRAINAGE OUTLETS.

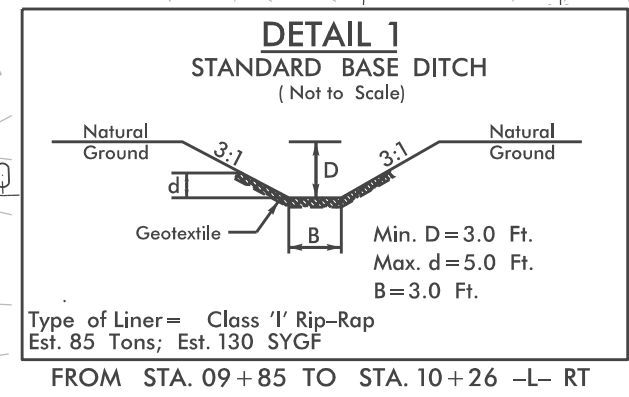

REFERENCES:
FOR PROFILE OF -L- SEE SHEET 9

MATCHLINE SEE SHEET 5 -L- STA. 15+00.00