
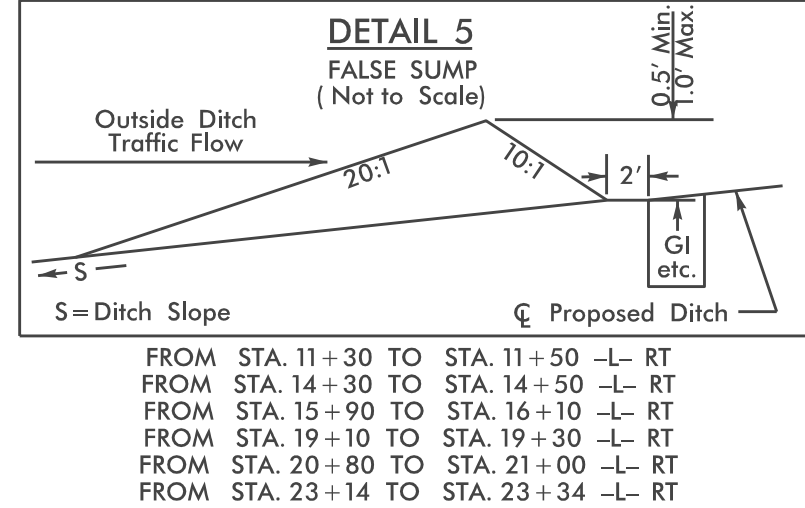
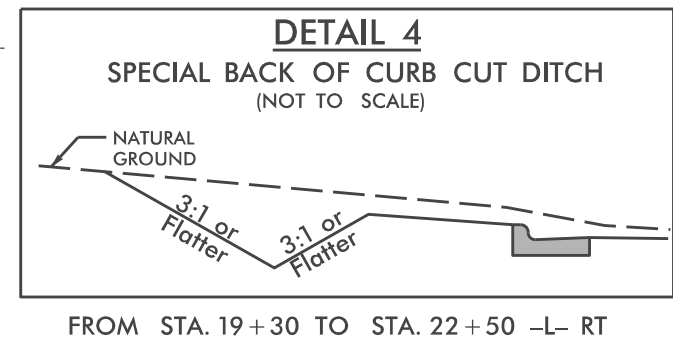
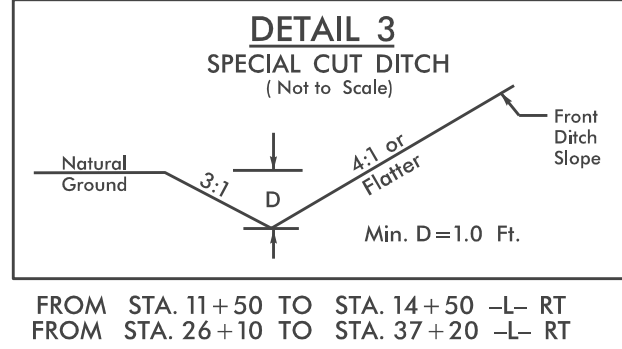
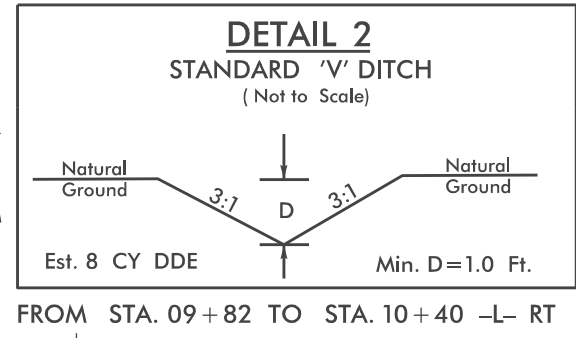


**FINAL PHASE
EROSION CONTROL FOR
CONSTRUCTION SHEET 4**

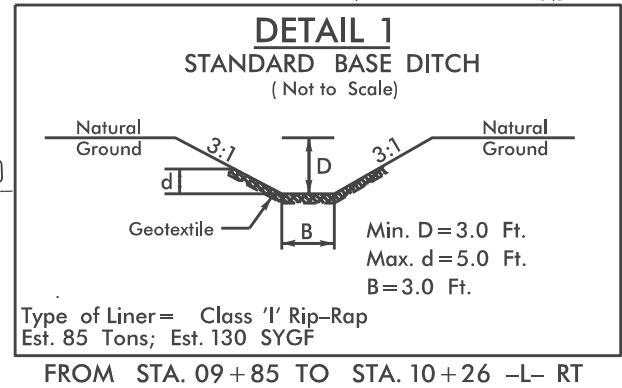

REFERENCES:
FOR PROFILE OF -L- SEE SHEET 9

**BEGIN FULL DEPTH RECONSTRUCTION OF
RIGHTMOST, SOUTHBOUND THROUGH LANE
STA. 10+00.00**

**BEGIN RESURFACING
-L- POT STA. 10+00.00**

**END FULL DEPTH RECONSTRUCTION OF
RIGHTMOST, SOUTHBOUND THROUGH LANE
STA. 14+50.00**

MATCHLINE SEE SHEET 5 -L- STA. 15+00.00

**INSTALL MATTING FOR
EROSION CONTROL IN THE
PROPOSED DITCH LINE.**

**30' x 10' x 3'
ID 4.1**

**30' x 10' x 3'
ID 4.2**

**NOTE: PRELIMINARY UTILITY EASEMENTS (PUE) HAVE BEEN SHOWN FOR
R/W AND UTILITIES COORDINATION. PUE SHOWN ARE TENTATIVE
AND ARE SUBJECT TO CHANGE PRIOR TO FINAL ACCEPTANCE.**