

PROJECT REFERENCE NO.
U-5728


SHEET NO.
EC-10/CONST.5

TRANSYSTEMS

1 Glenwood Avenue
Raleigh, NC 27603
Tel: 919.789.9977
Fax: 919.789.9591
License: F-0453

GRAPHIC SCALES

30 15 0 30 60
PLANS

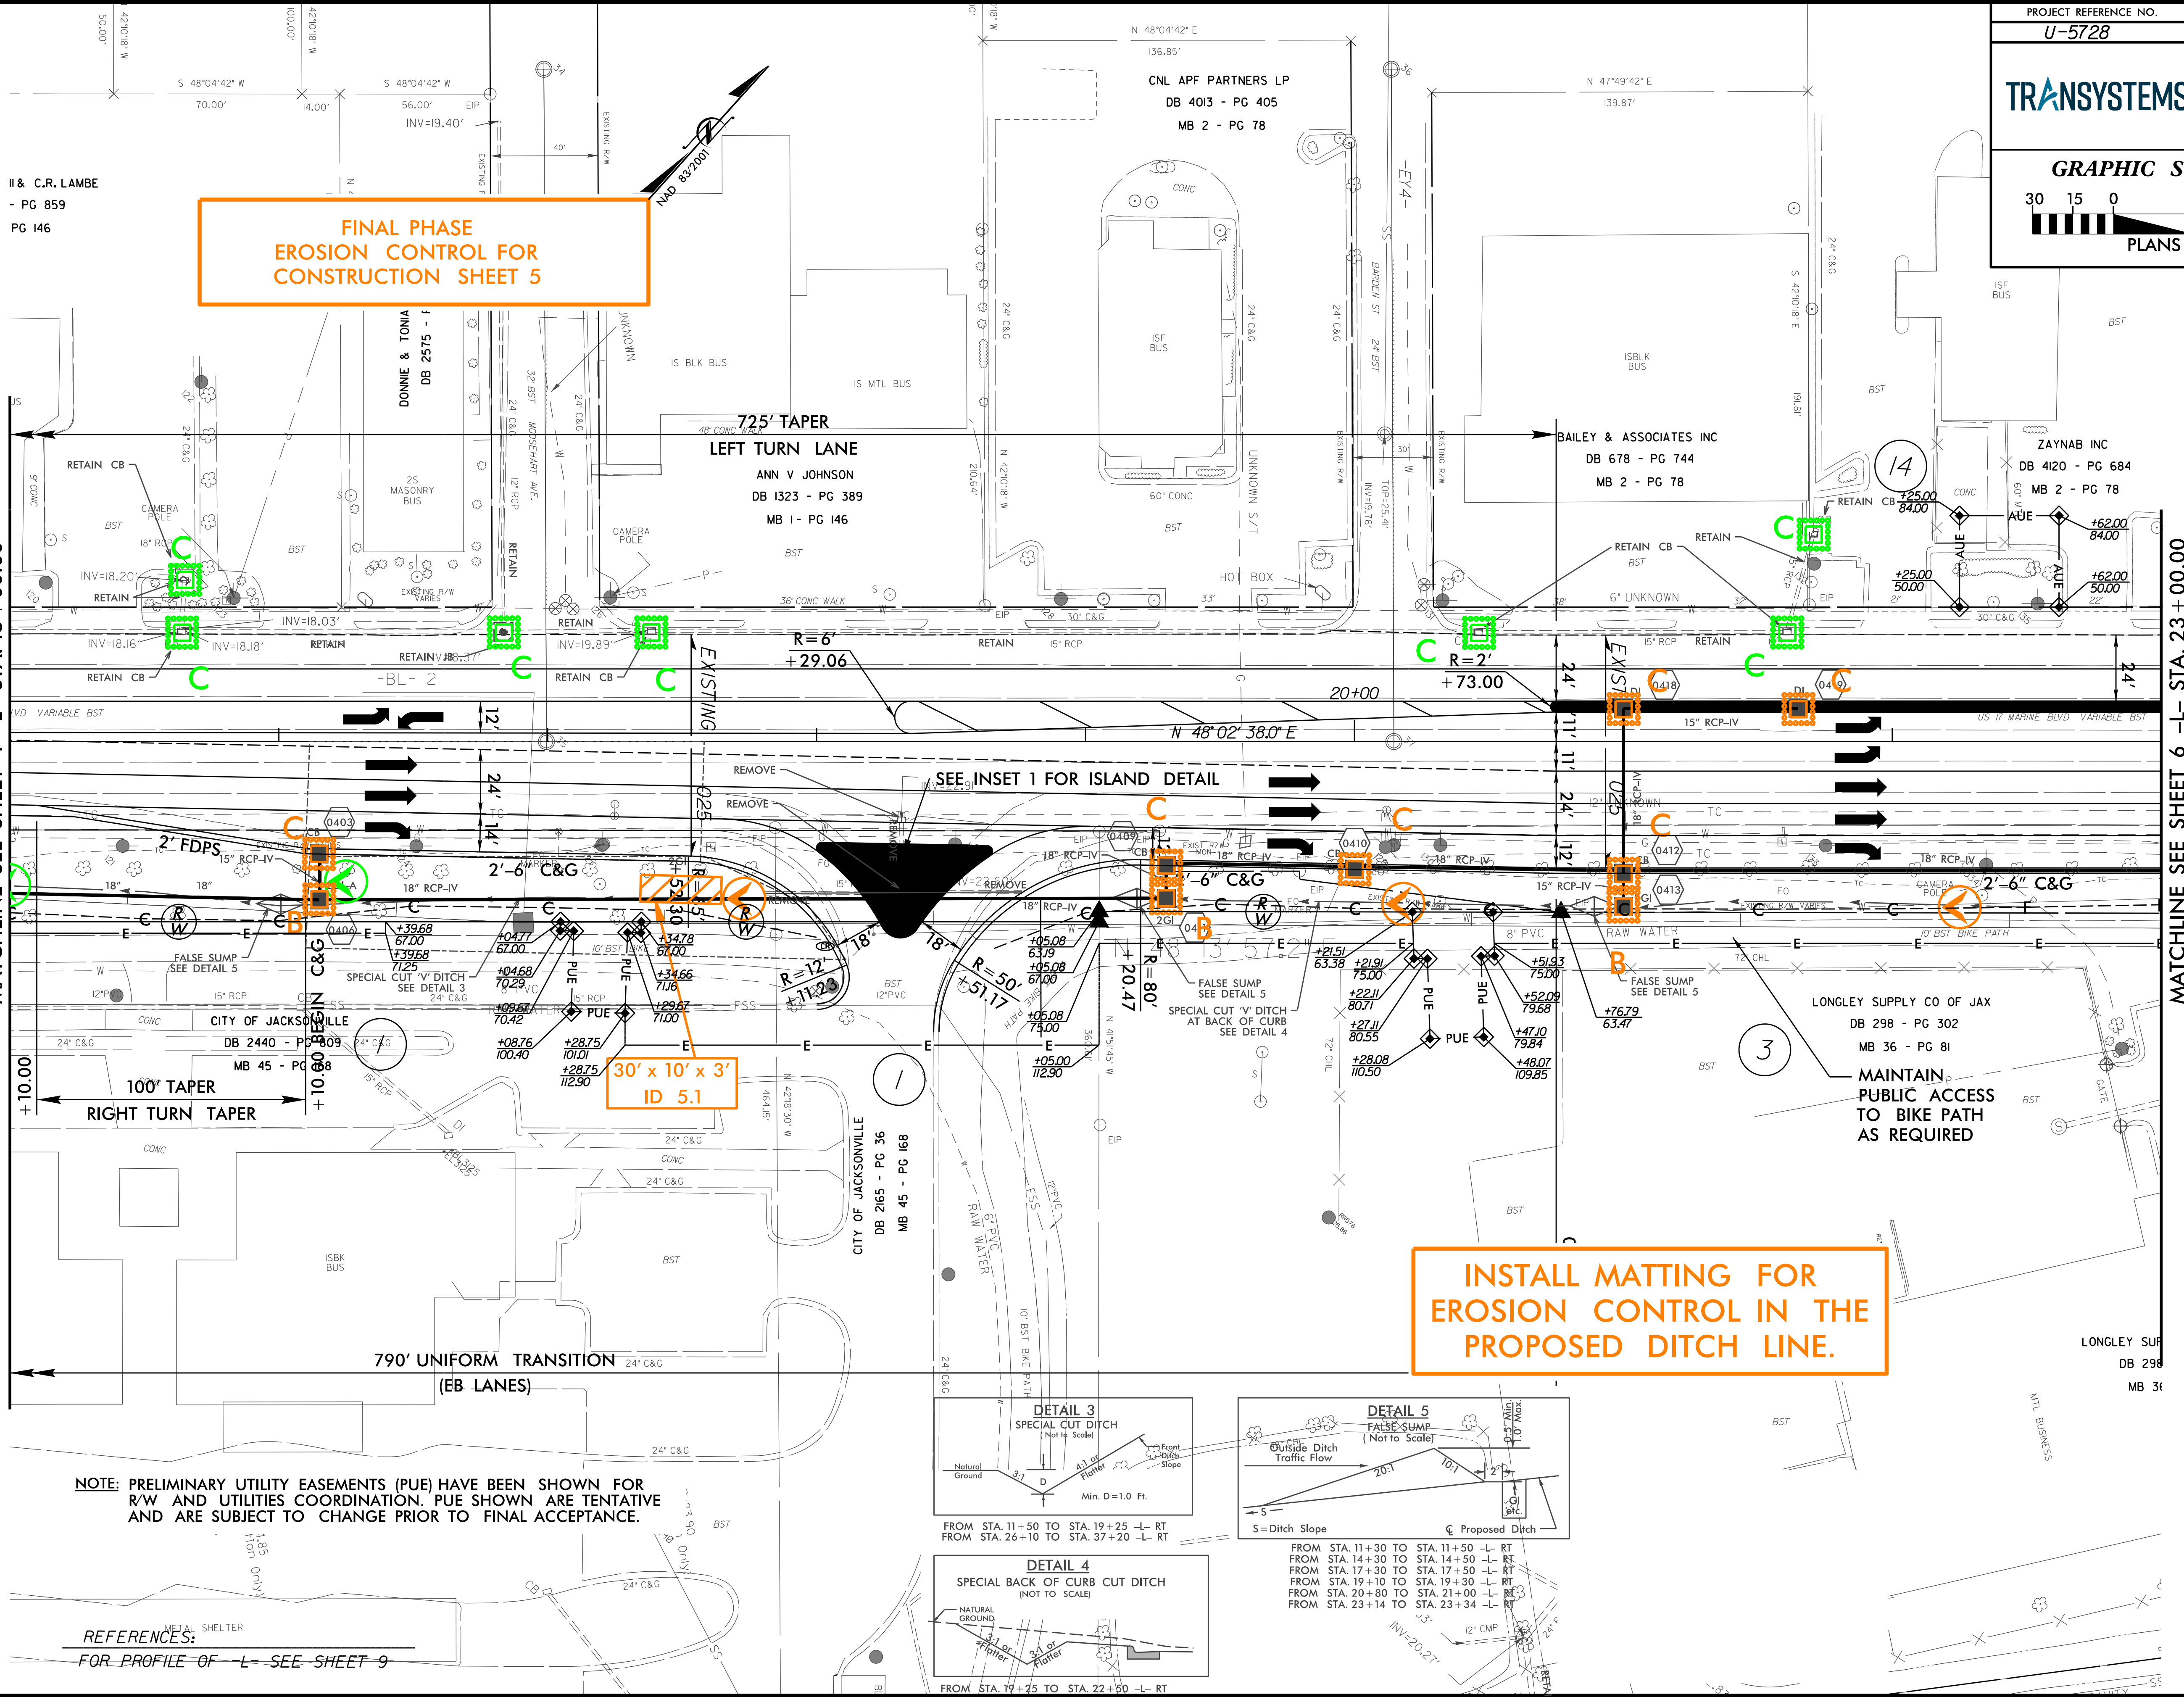

NOTE: PRELIMINARY UTILITY EASEMENTS (PUE) HAVE BEEN SHOWN FOR R/W AND UTILITIES COORDINATION. PUE SHOWN ARE TENTATIVE AND ARE SUBJECT TO CHANGE PRIOR TO FINAL ACCEPTANCE.

REFERENCES:
FOR PROFILE OF L- SEE SHEET 9

