

PROJECT REFERENCE NO.  
**U-5728**


SHEET NO.  
**EC-12/CONST.7**

**TRANSYSTEMS**

1 Glenwood Avenue  
Raleigh, NC 27603  
Tel: 919.789.9977  
Fax: 919.789.9591  
License: F-0453

**GRAPHIC SCALES**

30 15 0 30 60  
PLANS

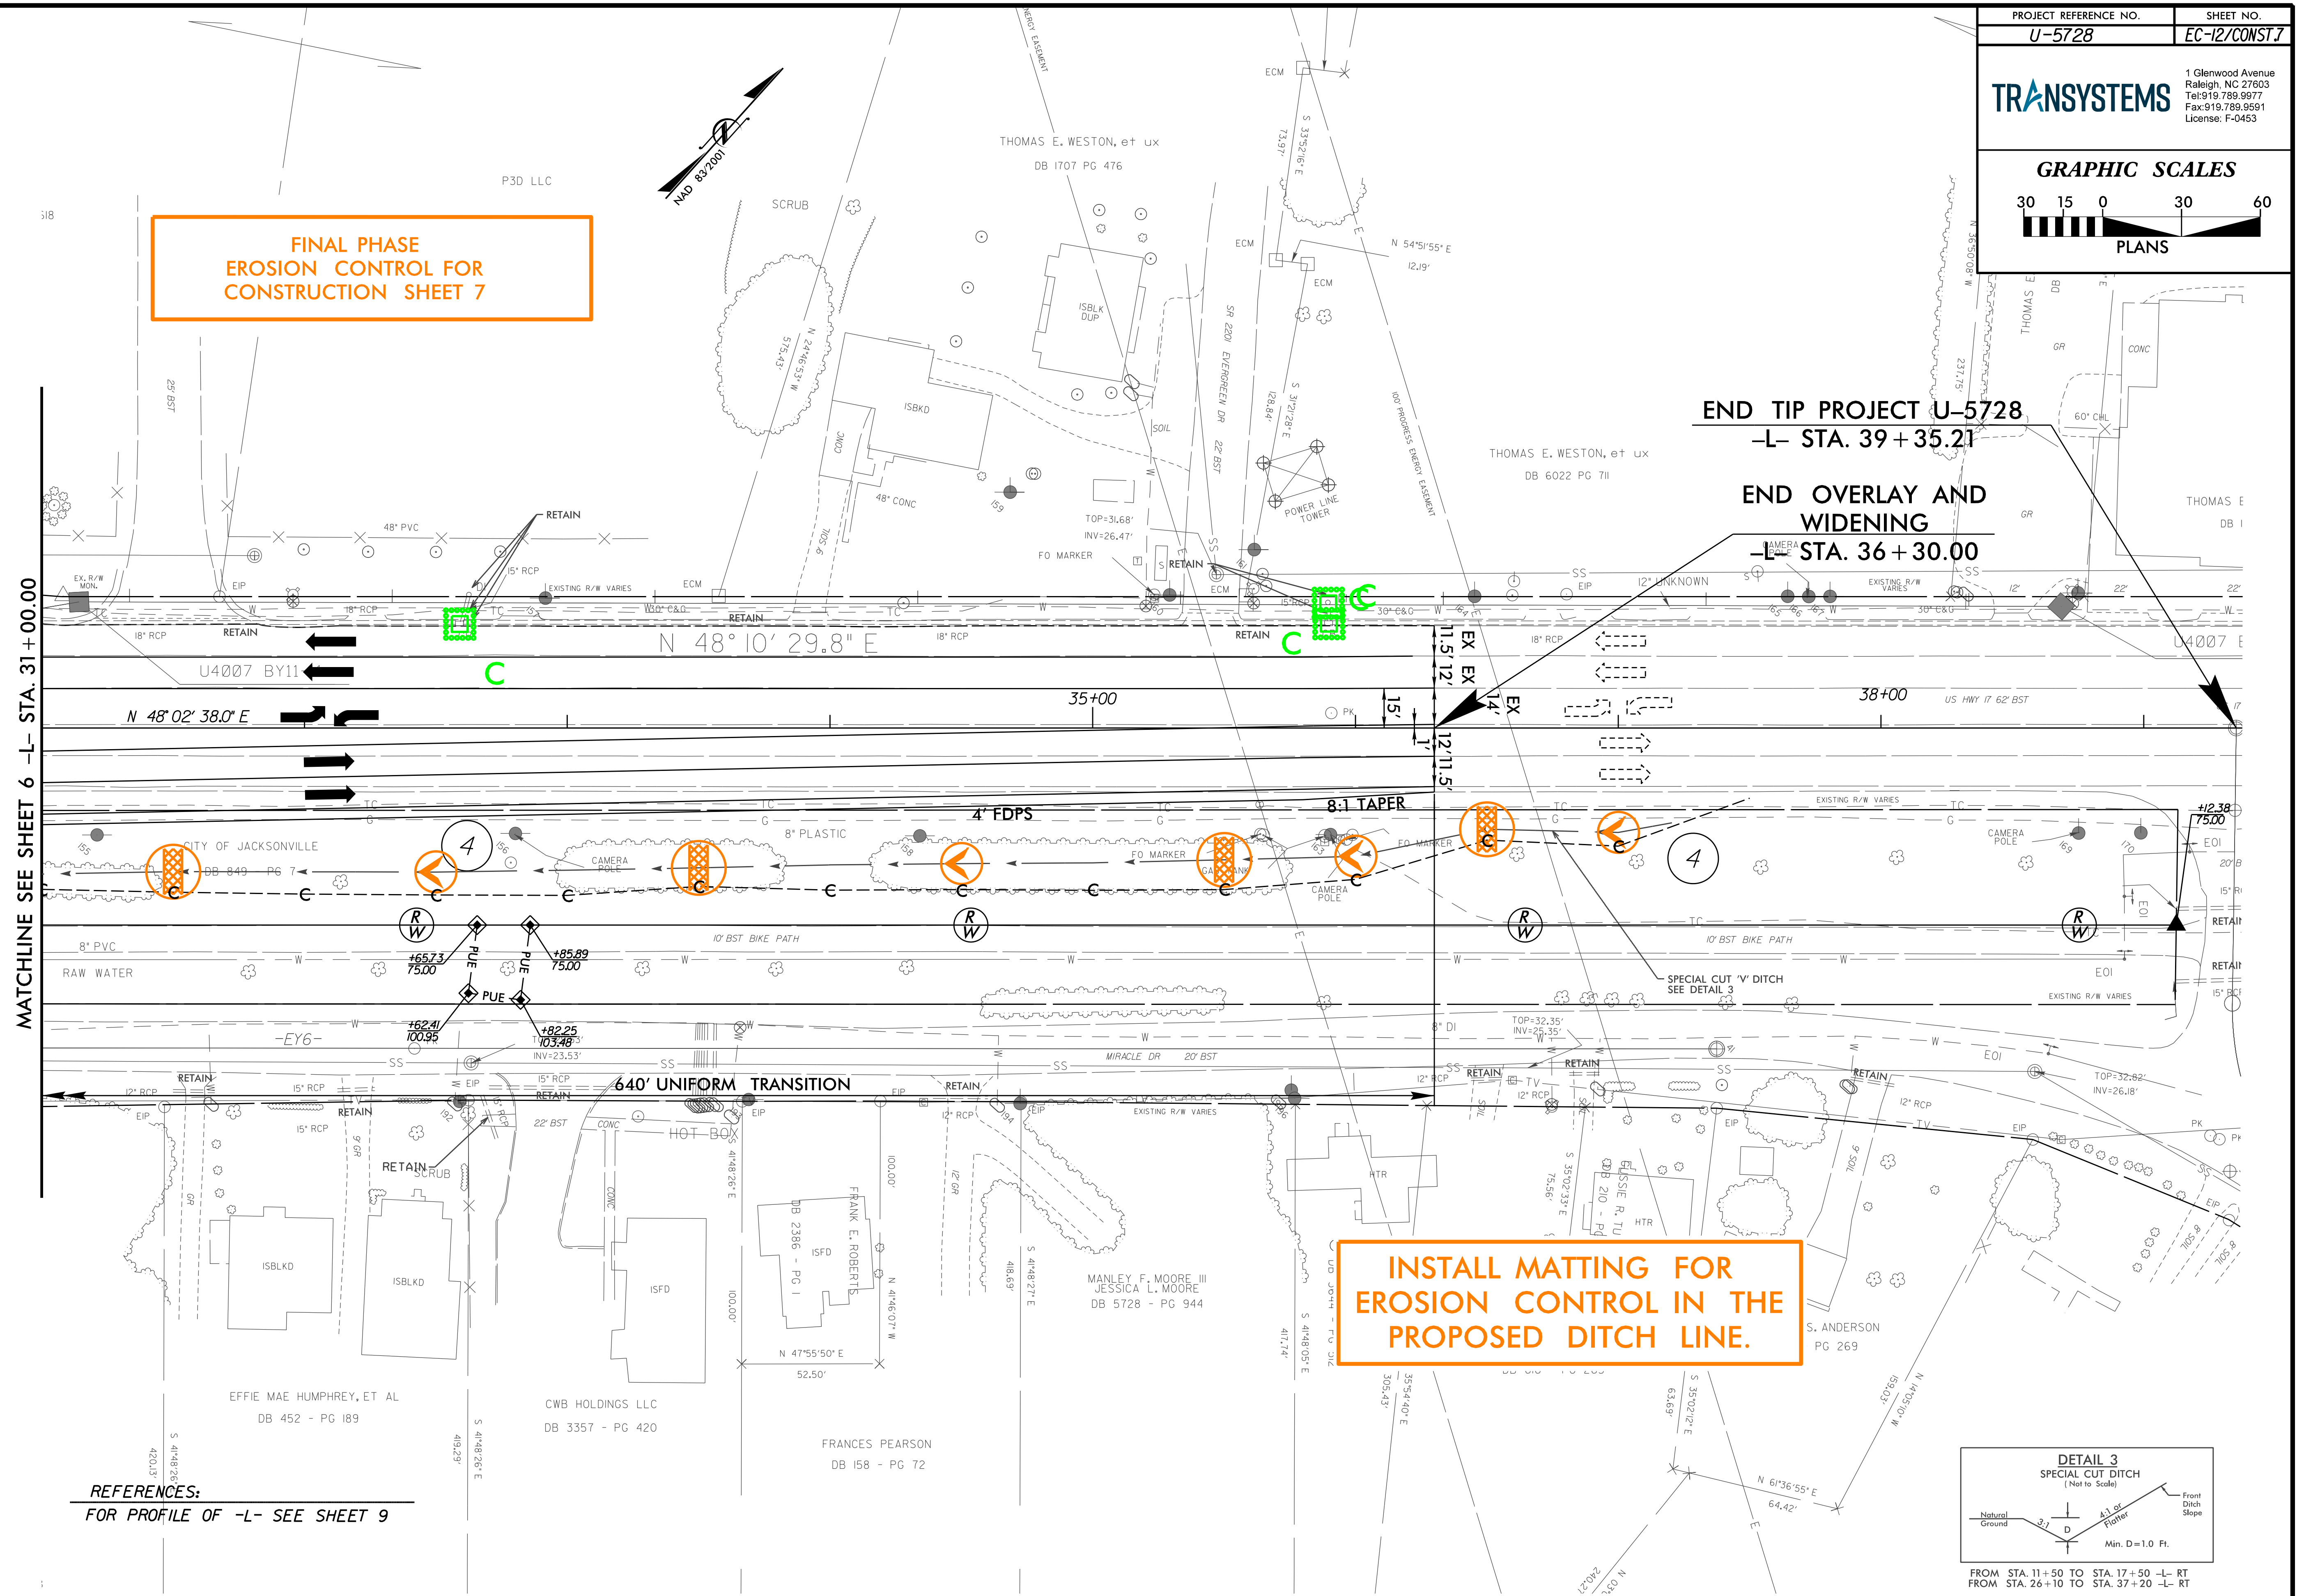

REFERENCES:  
FOR PROFILE OF -L- SEE SHEET 9

