


TRANSYSTEMS
1 Glenwood Avenue
Raleigh, NC 27603
Tel: 919.789.9977
Fax: 919.789.9591
License: F-0453


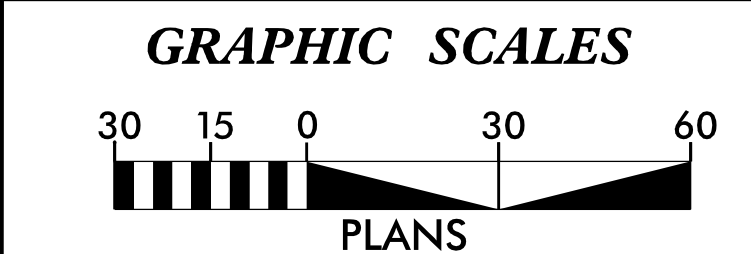


PI Sta 18+19.62 Δ = 1° 29' 17.5" (LT) D = 1° 25' 56.6" L = 103.90' T = 51.95' R = 4,000.00' SE = NC	PI Sta 11+66.42 Δ = 89° 12' 33.1" (LT) D = 180° 00' 00.0" L = 49.56' T = 49.3' R = 50.00'
---	--

MATCHLINE SEE SHEET 6 -YI- STA. 15+65.00

FINAL PHASE
EROSION CONTROL FOR
CONSTRUCTION SHEET 8

INSTALL MATTING FOR
EROSION CONTROL IN THE
PROPOSED DITCH LINE.

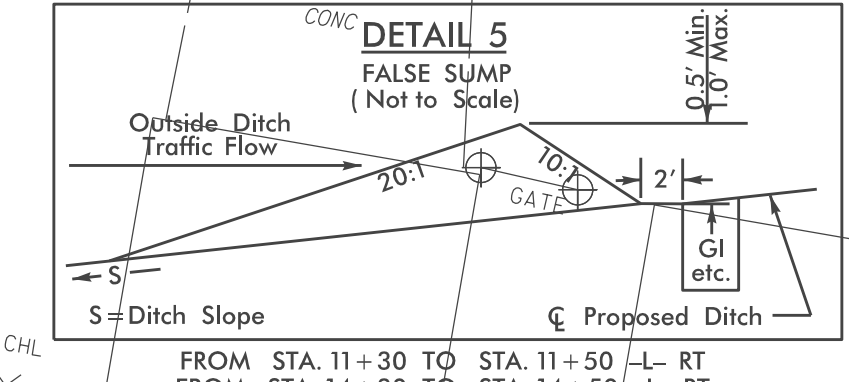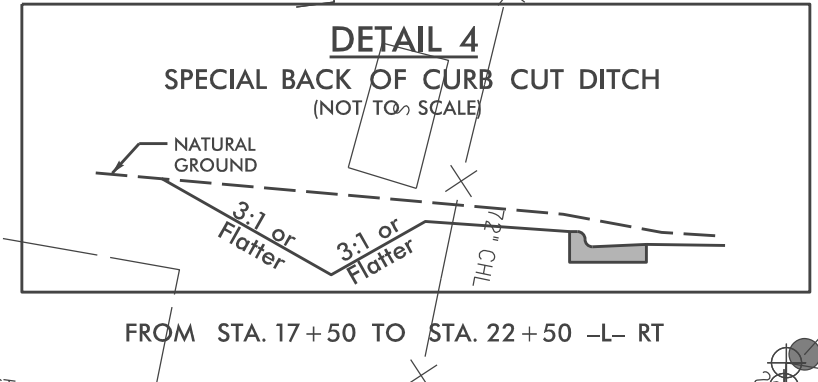

REFERENCES:
FOR PROFILE OF -YI- SEE SHEET 10