

1. RELOCATE SIGN ON NEW SUPPORTS.
2. DISPOSAL OF SIGN SYSTEM, U CHANNEL.





TIP NO.	SHEET NO.
U-5728	SIGN-3


DATE: _____

DocuSign
C6DD849932FC4F4
07/16/2026

**DOCUMENT NOT CONSIDERED FINAL
UNLESS ALL SIGNATURES COMPLETED**

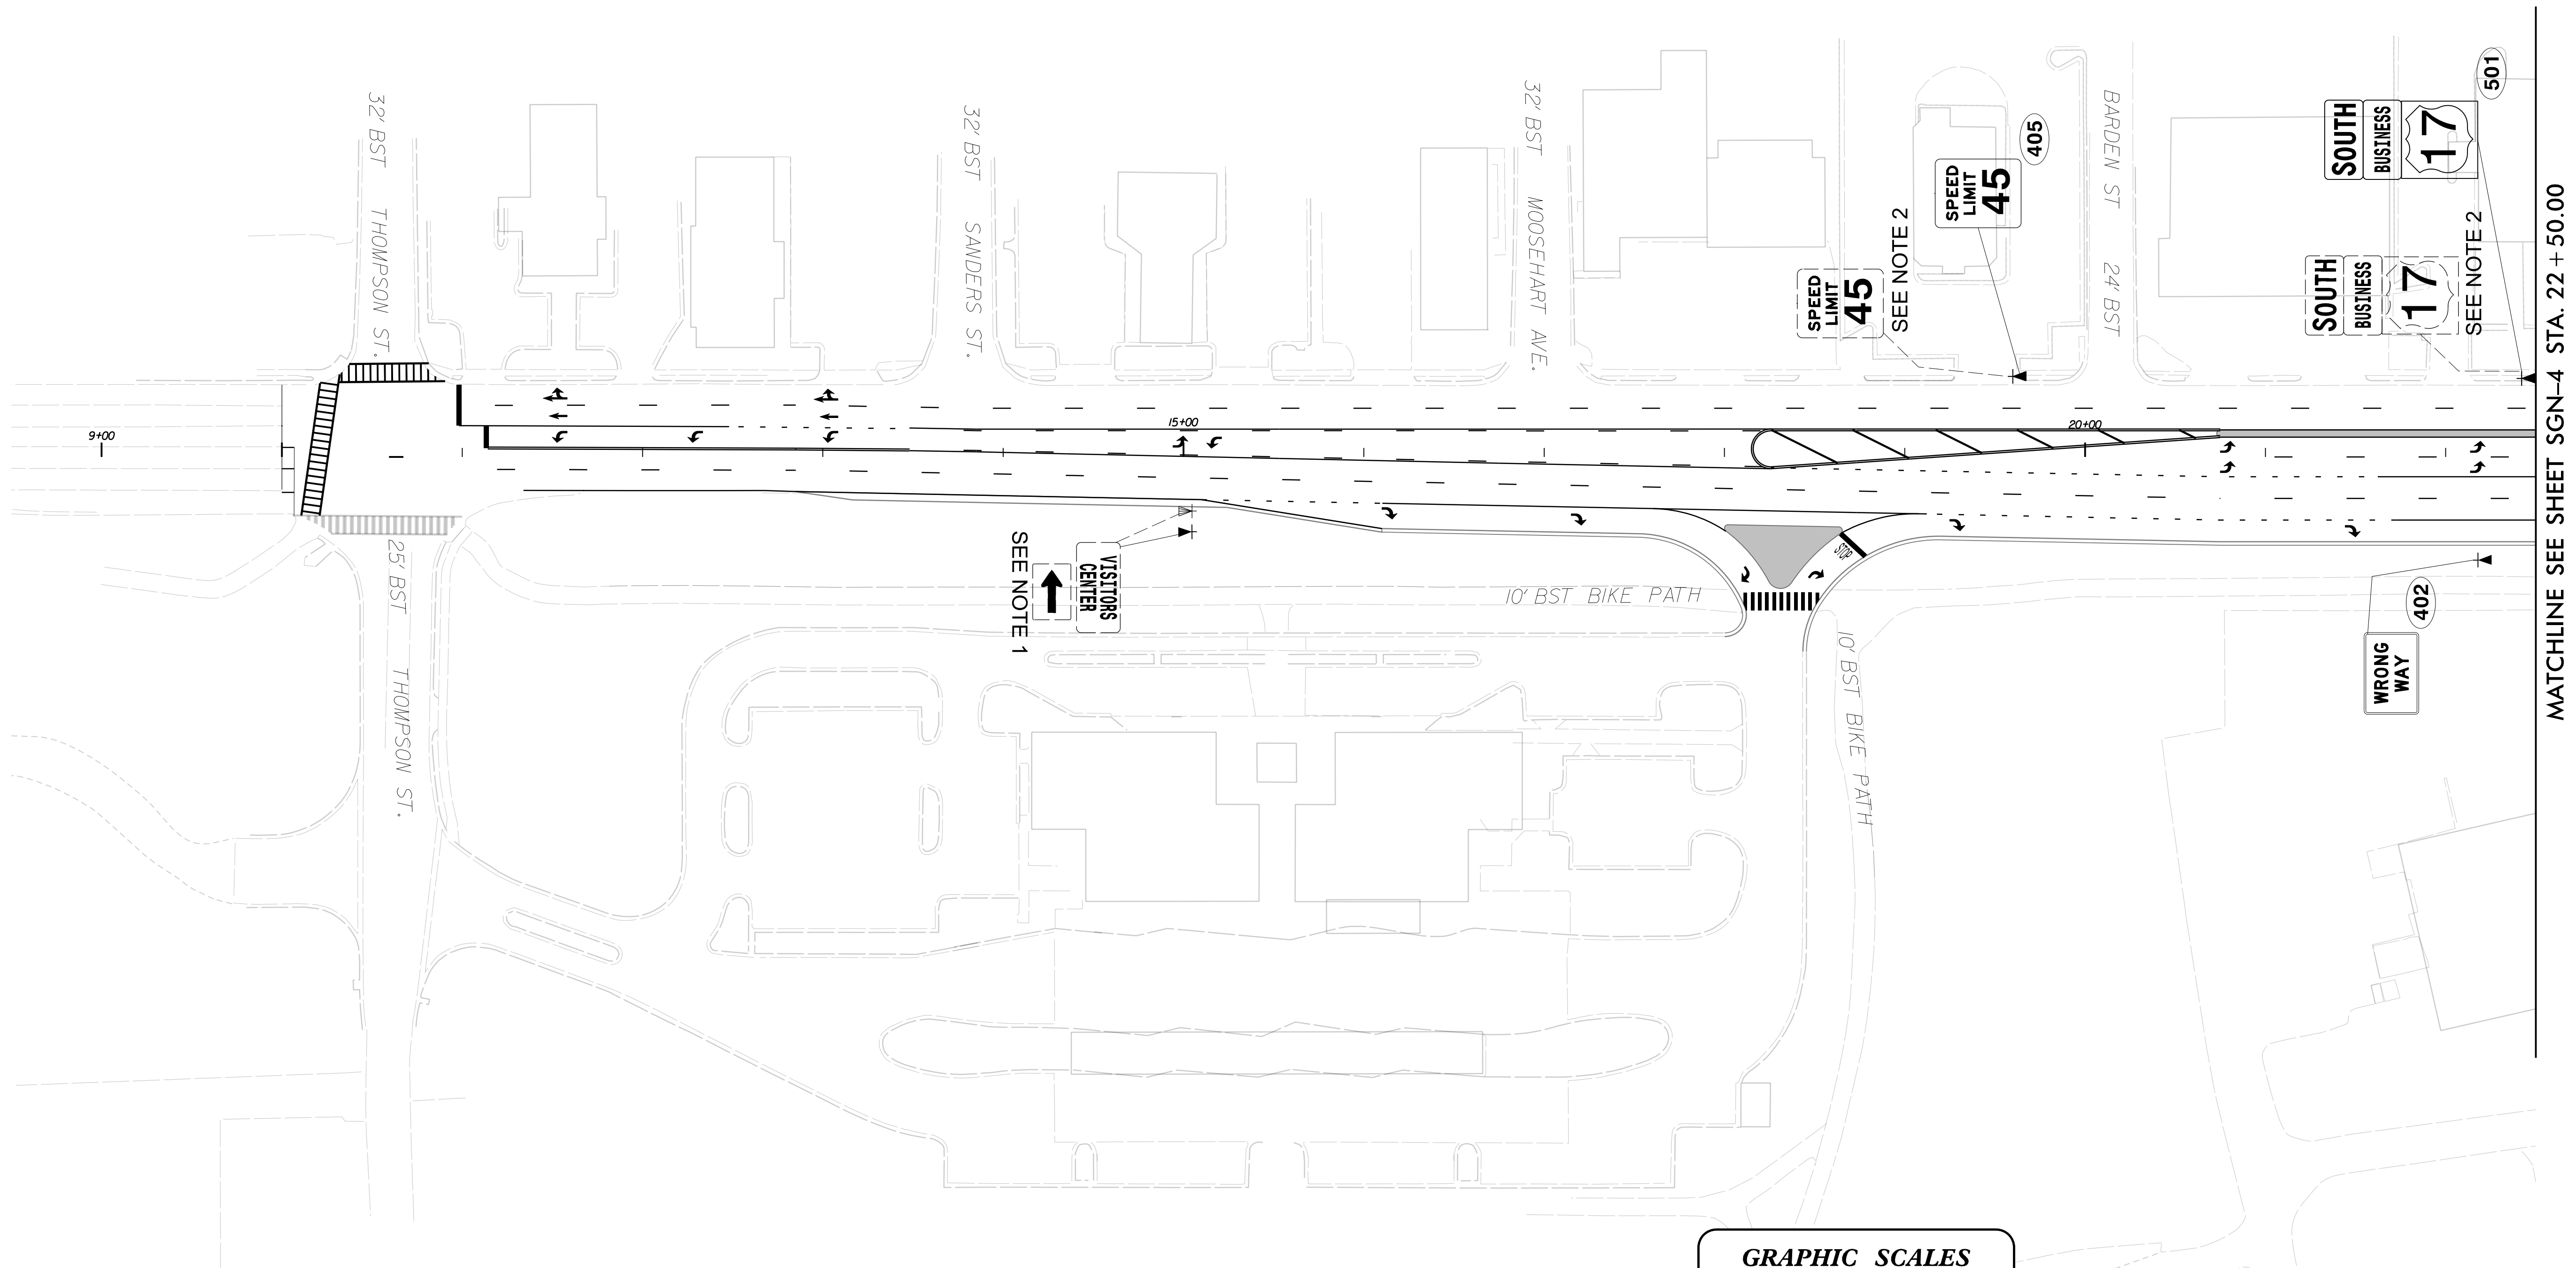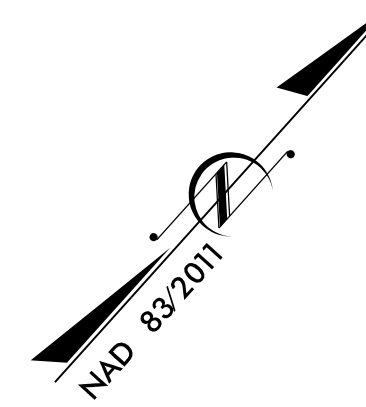

MATCHLINE SEE SHEET SGN-4 STA. 22 + 50.00

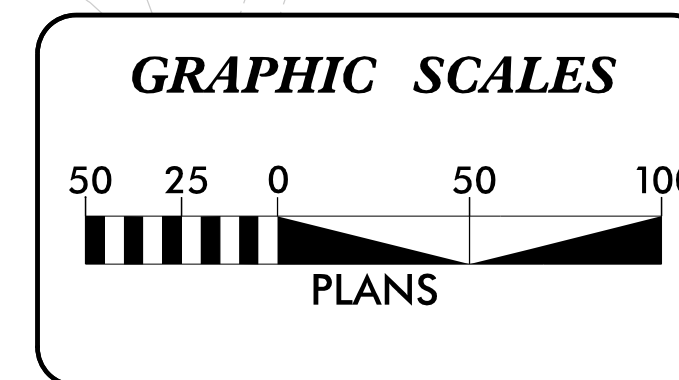

SIGNING PLAN