


DAVENPORT DAVENPORT WORLD

MATCHLINE SEE SHEET SGN-3 -L- STA. 22+50

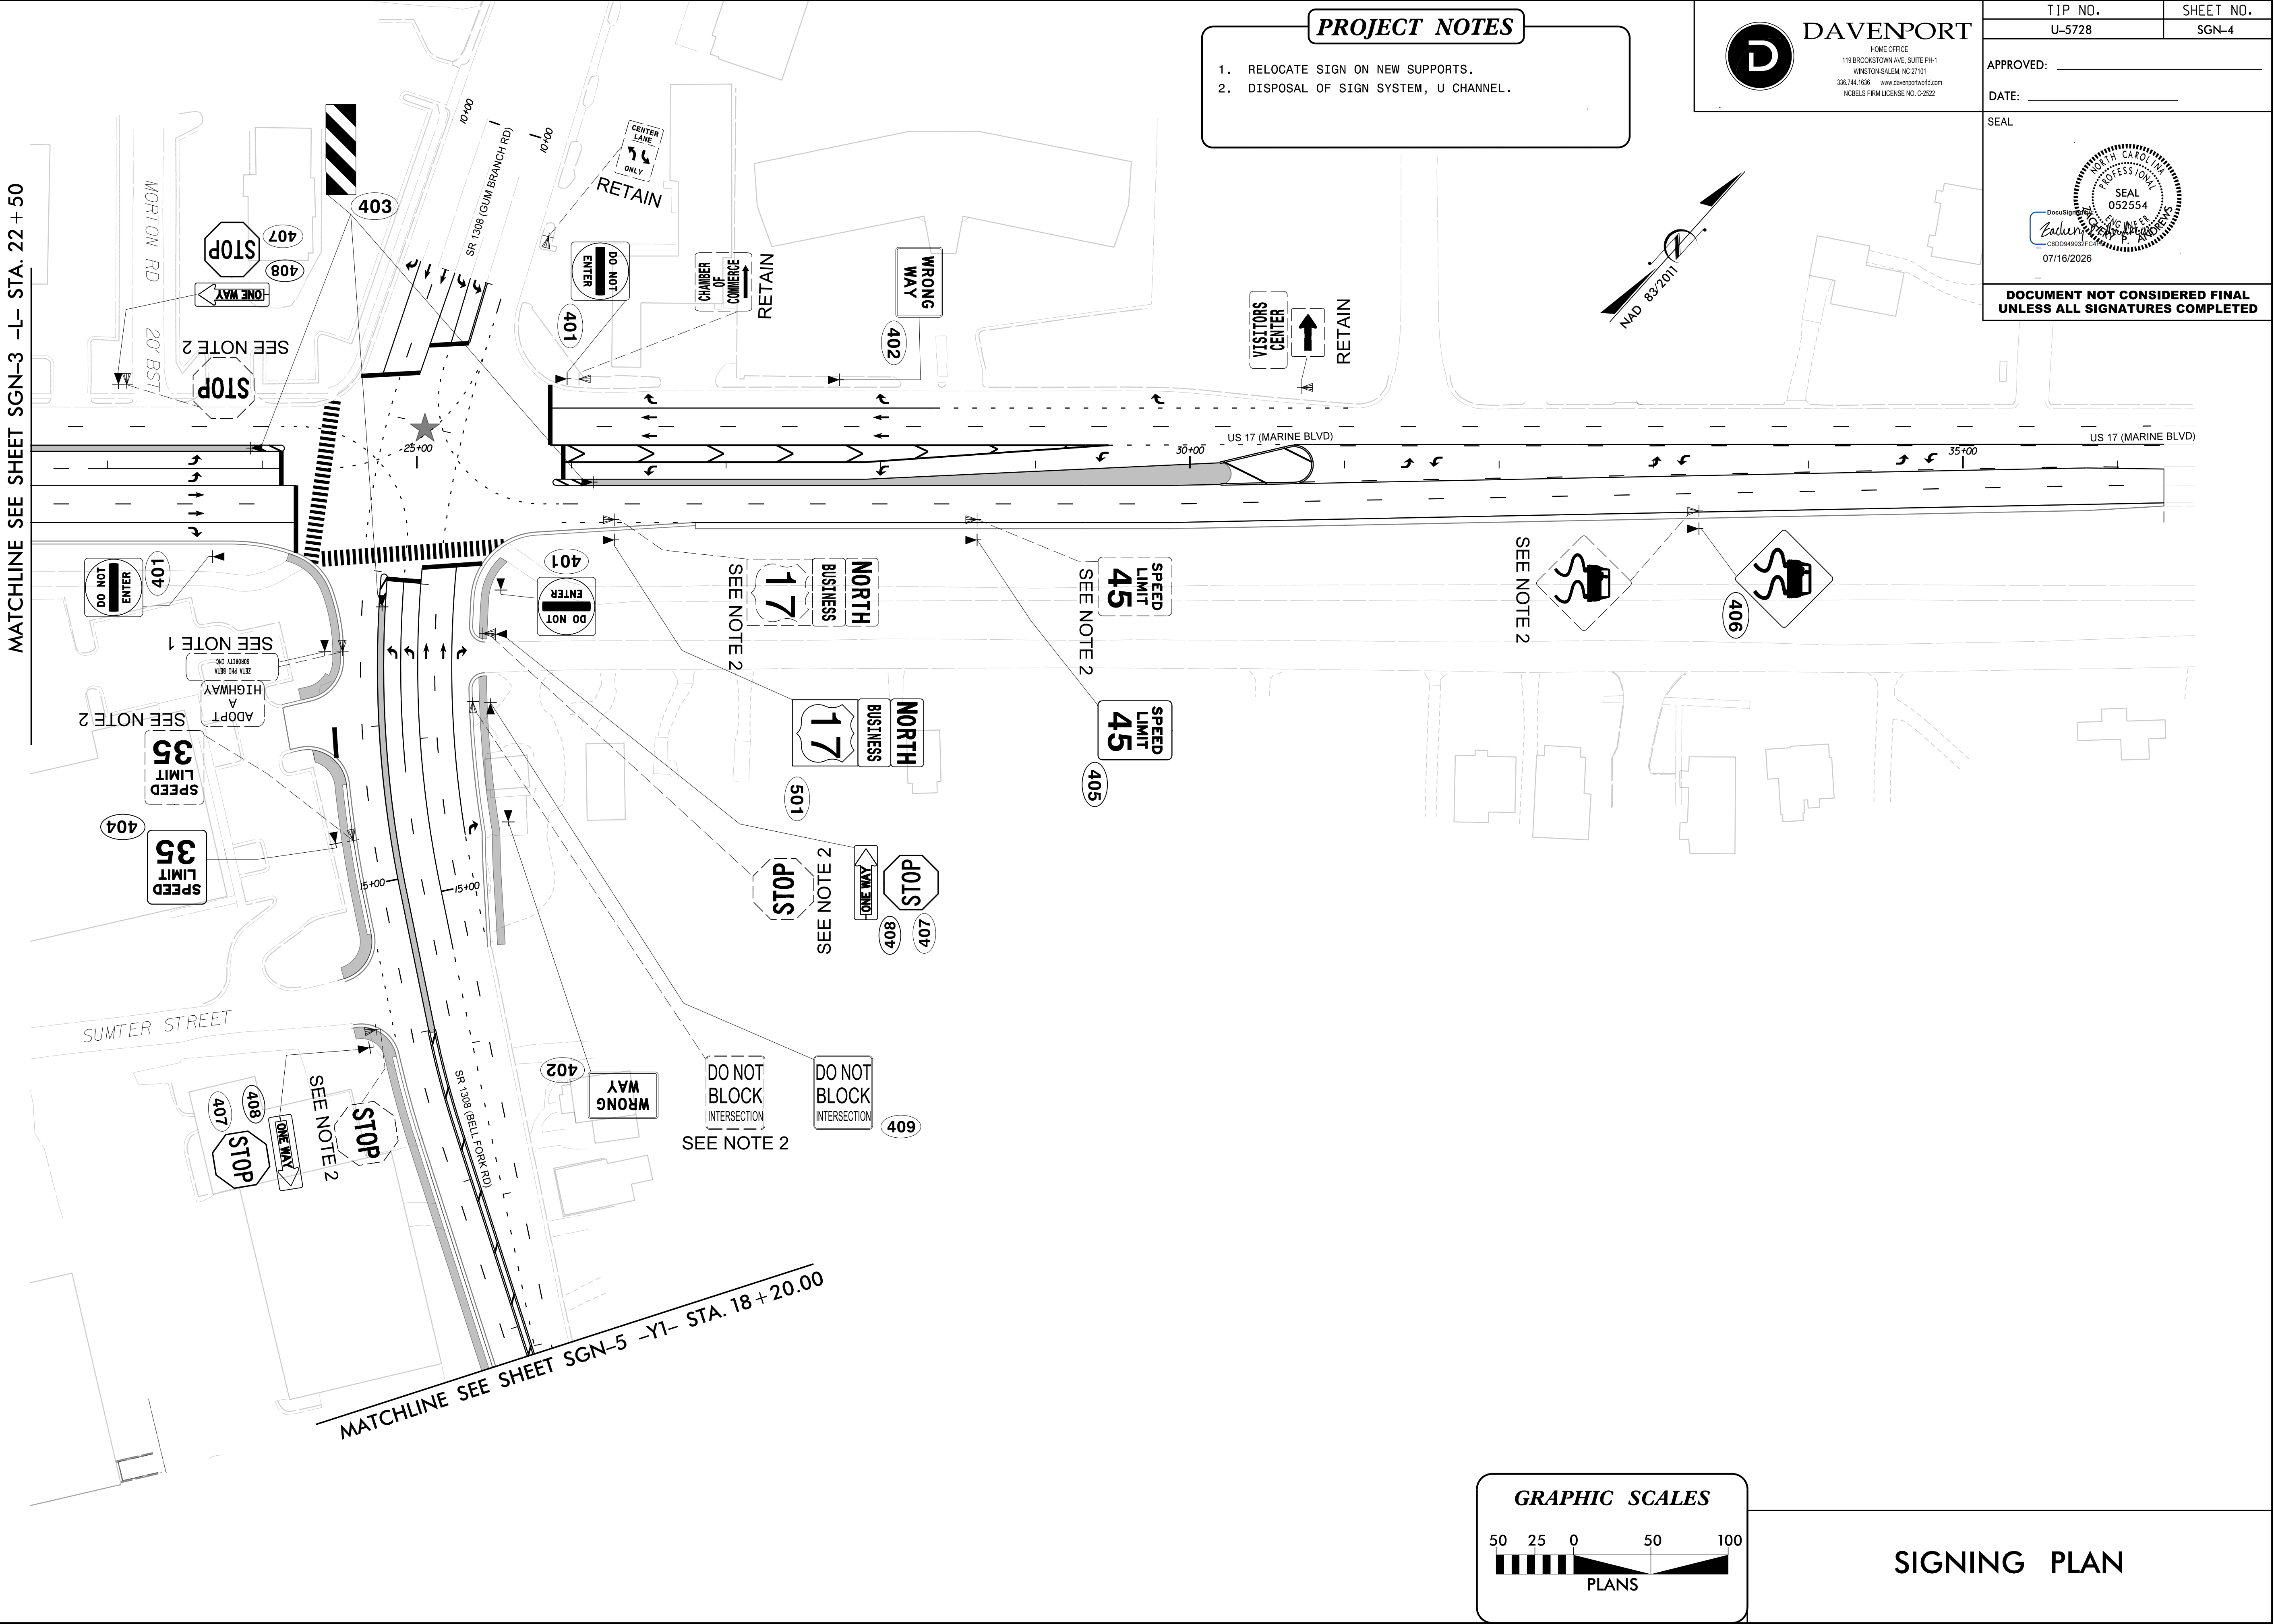

PROJECT NOTES

- 1. RELOCATE SIGN ON NEW SUPPORTS.
- 2. DISPOSAL OF SIGN SYSTEM, U CHANNEL.



DAVENPORT

HOME OFFICE
119 BROOKSTOWN AVE, SUITE PH-1
WINSTON-SALEM, NC 27101
336.744.1638 www.davenportworld.com
NCBELS FIRM LICENSE NO. C-2522

TIP NO.

U-5728


SHEET NO.

SGN-4

APPROVED:

DATE:

SEAL

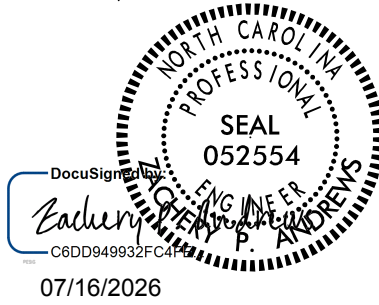

DOCUMENT NOT CONSIDERED FINAL
UNLESS ALL SIGNATURES COMPLETED

GRAPHIC SCALES



SIGNING PLAN