



Existing Aerial Splice Enclosure

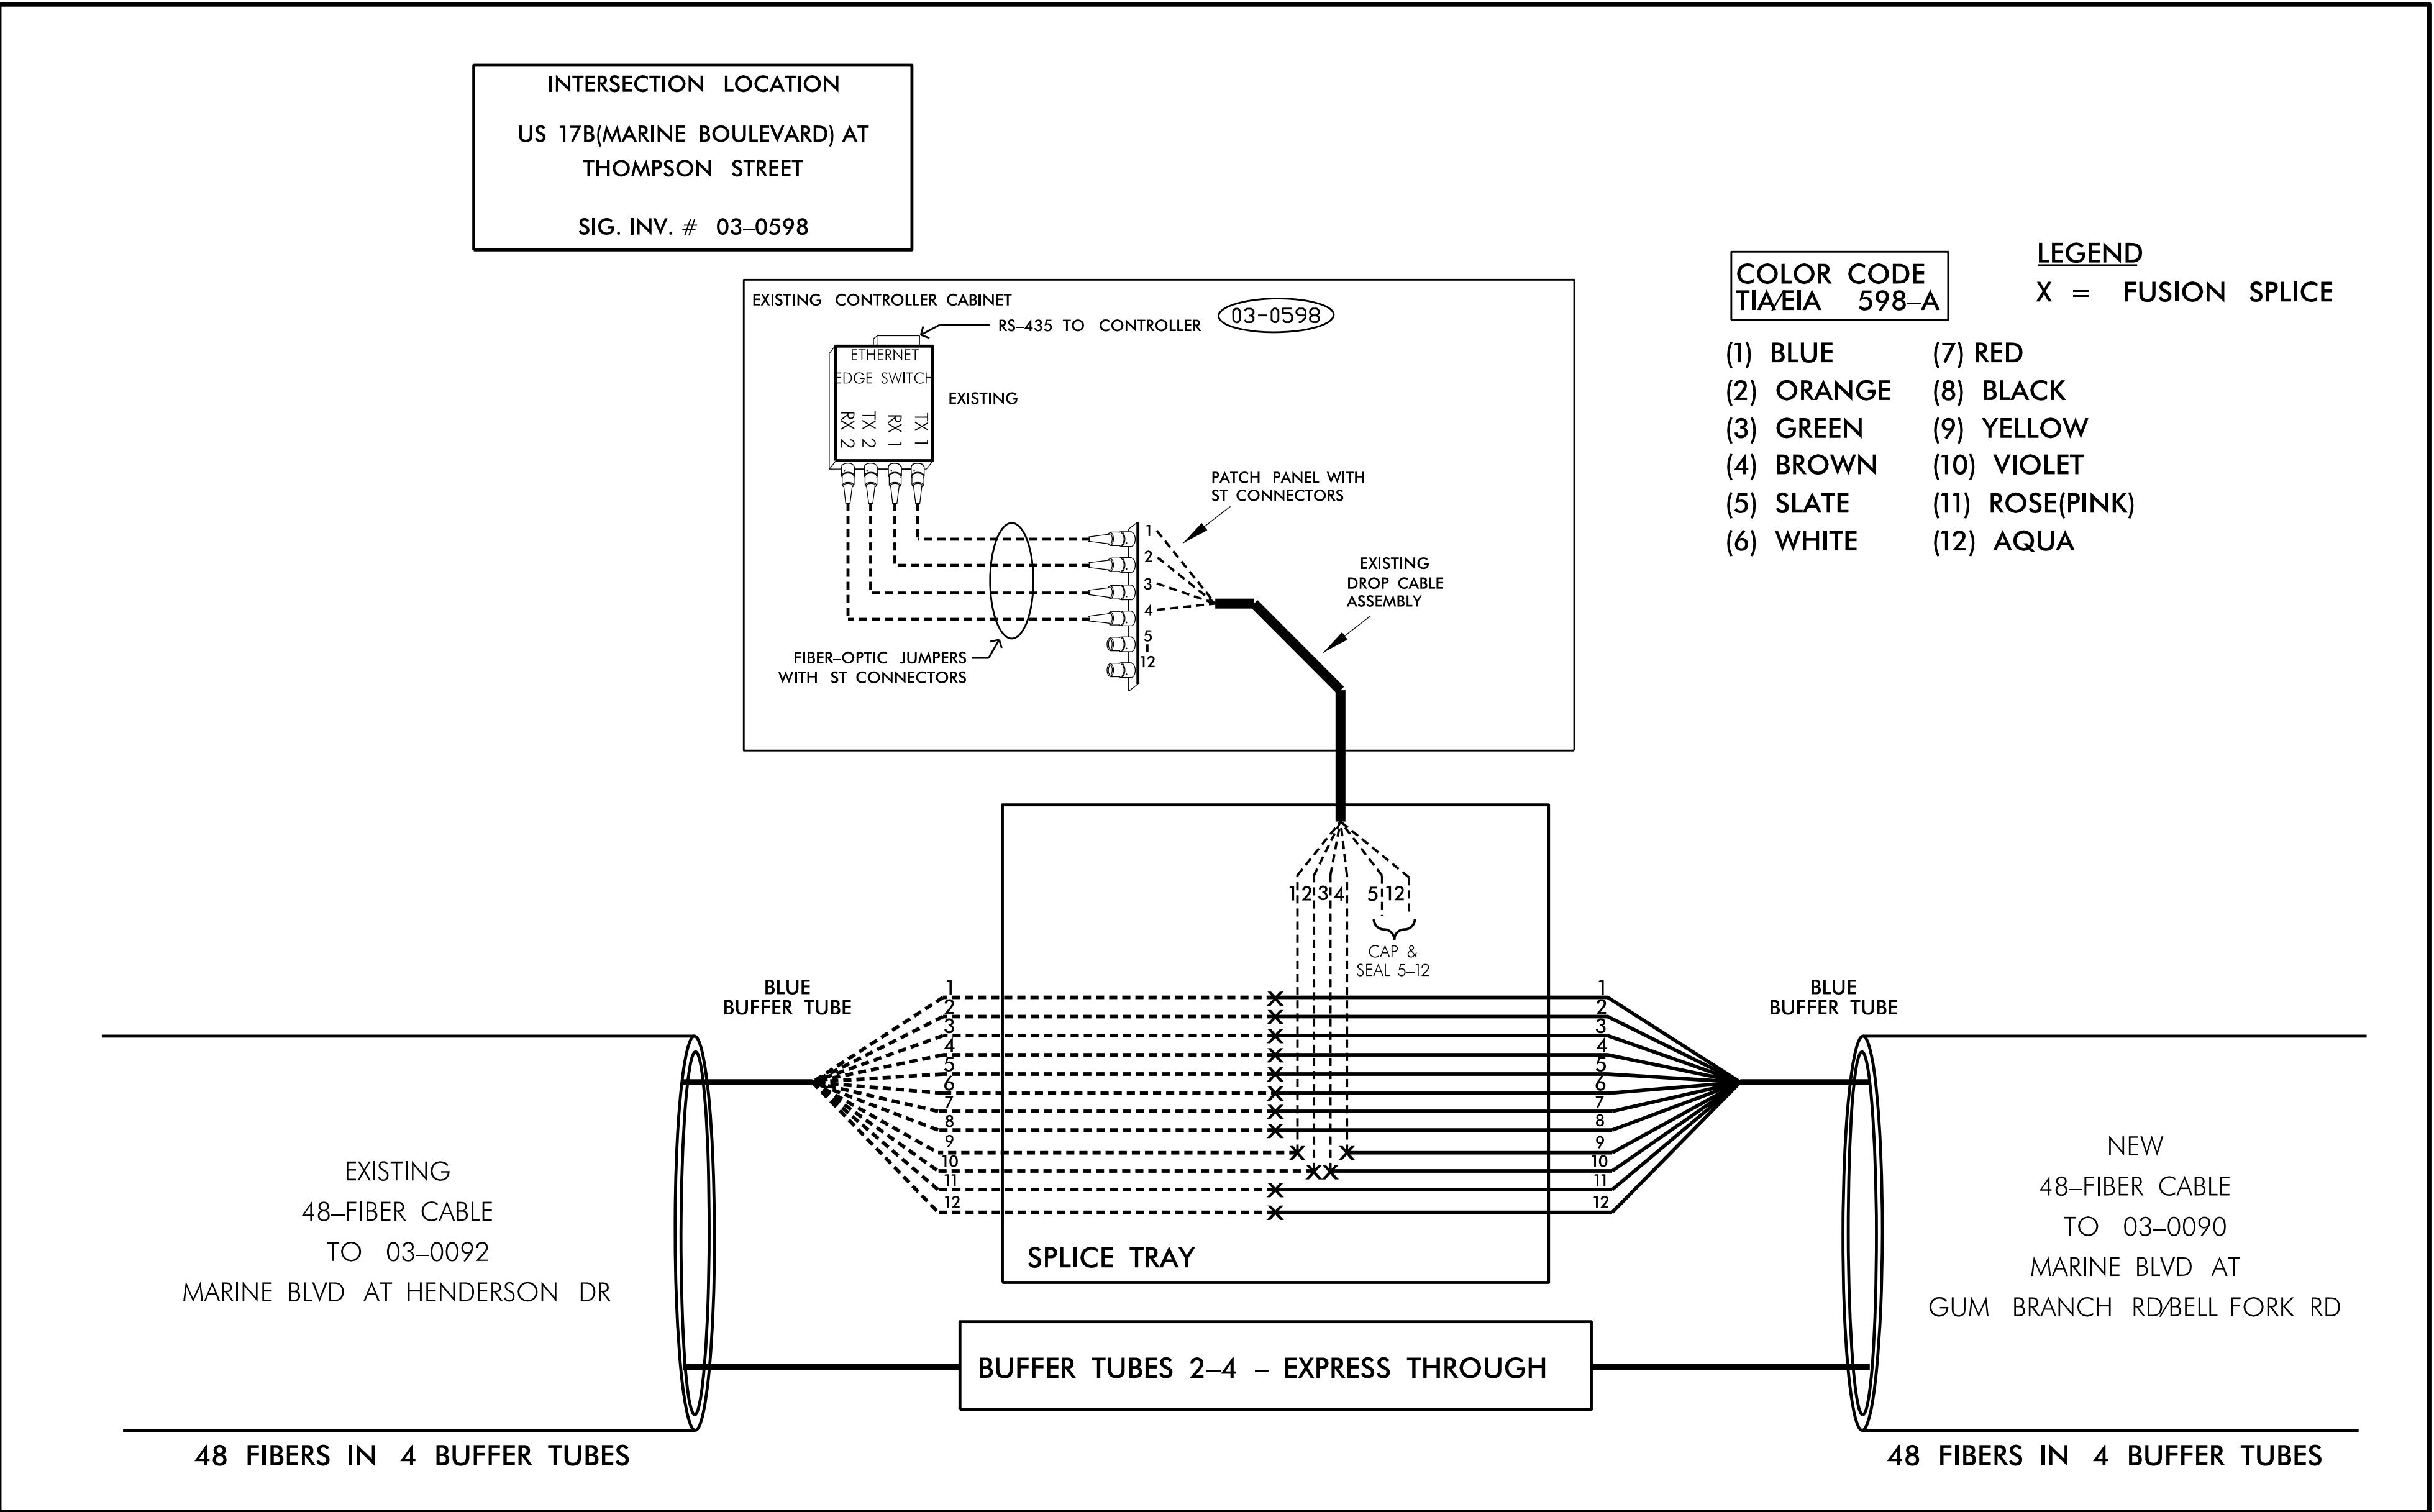

- 1) NOTIFY THE CITY OF JACKSONVILLE TRANSPORTATION MANAGER, STEPHANIE KUTZ, AT 910-938-6453 (WORK) OR 717-475-5662 (CELL) FIVE (5) DAYS PRIOR TO BEGINNING WORK ON SIGNAL SYSTEM. COMMUNICATIONS CABLE. NOTIFY THE TRANSPORTATION MANAGER AFTER ALL WORK IS PERFORMED TO ENSURE THAT ALL FIBER CIRCUITS ARE FUNCTIONING PROPERLY. ALL WORK IS NOT COMPLETE UNTIL THE SIGNAL IS BACK UP AND OPERATIONAL.
- 2) CONTRACTOR TO RECORD EXISTING SPLICE ARRANGEMENT FOR COMPARISON TO THE SUPPLIED SPLICE DETAILS. IF DISCREPANCIES EXIST, CONTACT THE ENGINEER TO DETERMINE HOW TO PROCEED WITH RESPLICING. PROVIDE AS-BUILT PLANS TO THE ENGINEER IF FINAL SPLICE ARRANGEMENT DIFFERS FROM THE SUPPLIED SPLICE DETAILS.
- 3) ETHERNET SWITCH TERMINATION CONFIGURATIONS ARE GENERIC. CONTRACTOR IS RESPONSIBLE FOR DETERMINING AND ENSURING PROPER TERMINATIONS.
- 4) INCLUDE ON THE COVER OF EACH SPLICE TRAY THE FOLLOWING:
REFERENCE SECTION 1731 "FIBER OPTIC SPLICE ENCLOSURE"

- 1)SPLICE LOCATION
- 2)DATE
- 3)COMPANY NAME
- 4)NAME OF INDIVIDUAL PERFORMING THE SPlicing

PRIOR TO INSTALLING THE COVER ON THE SPLICE TRAY TAKE A DIGITAL PHOTOGRAPH SHOWING THE SPLICE TRAY AND INFORMATION SHOWN ABOVE (1-4) AND SUBMIT PHOTOGRAPH ALONG WITH OTDR TEST RESULTS.

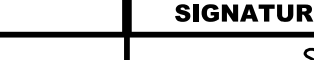 DAVENPORT HOME OFFICE: 119 BROOKSTOWN AVENUE, SUITE PH1 WINSTON-SALEM, NC 27101 336.744.1636 www.davenportworld.com NCBELS FIRM LICENSE NO. C-2622	Project # 230906  City of Jacksonville Signal System Splice Detail	DOCUMENT NOT CONSIDERED FINAL UNLESS ALL SIGNATURES COMPLETED SEAL  Signed by: <i>Donald R. Bennett II</i> 2CB8701D4DB4FC																														
FIBER OPTIC SPLICE DETAIL FOR:																																
Division 3 Onslow County Jacksonville																																
<table border="1" style="width: 100%; border-collapse: collapse;"> <tr> <td style="width: 33%;">PLAN DATE: July 2026</td> <td style="width: 33%;">REVIEWED BY: R. Hinshaw</td> <td style="width: 34%;"></td> </tr> <tr> <td>PREPARED BY: D. Bennett</td> <td>REVIEWED BY:</td> <td></td> </tr> </table>			PLAN DATE: July 2026	REVIEWED BY: R. Hinshaw		PREPARED BY: D. Bennett	REVIEWED BY:																									
PLAN DATE: July 2026	REVIEWED BY: R. Hinshaw																															
PREPARED BY: D. Bennett	REVIEWED BY:																															
<table border="1" style="width: 100%; border-collapse: collapse;"> <tr> <td style="width: 60%; text-align: center;">REVISIONS</td> <td style="width: 20%; text-align: center;">INIT.</td> <td style="width: 20%; text-align: center;">DATE</td> </tr> <tr><td> </td><td> </td><td> </td></tr> <tr><td> </td><td> </td><td> </td></tr> <tr><td> </td><td> </td><td> </td></tr> <tr><td> </td><td> </td><td> </td></tr> <tr><td> </td><td> </td><td> </td></tr> <tr><td> </td><td> </td><td> </td></tr> <tr><td> </td><td> </td><td> </td></tr> <tr><td> </td><td> </td><td> </td></tr> <tr><td> </td><td> </td><td> </td></tr> </table>			REVISIONS	INIT.	DATE																											
REVISIONS	INIT.	DATE																														
750 N. Greenfield Pkwy., Garner, NC 27529																																
7/21/2026																																
SIGNATURE DATE																																
SIG. INVENTORY NO. 03-0598																																