


PROJECT REFERENCE NO.	SHEET NO.
U-5728	SCP 4

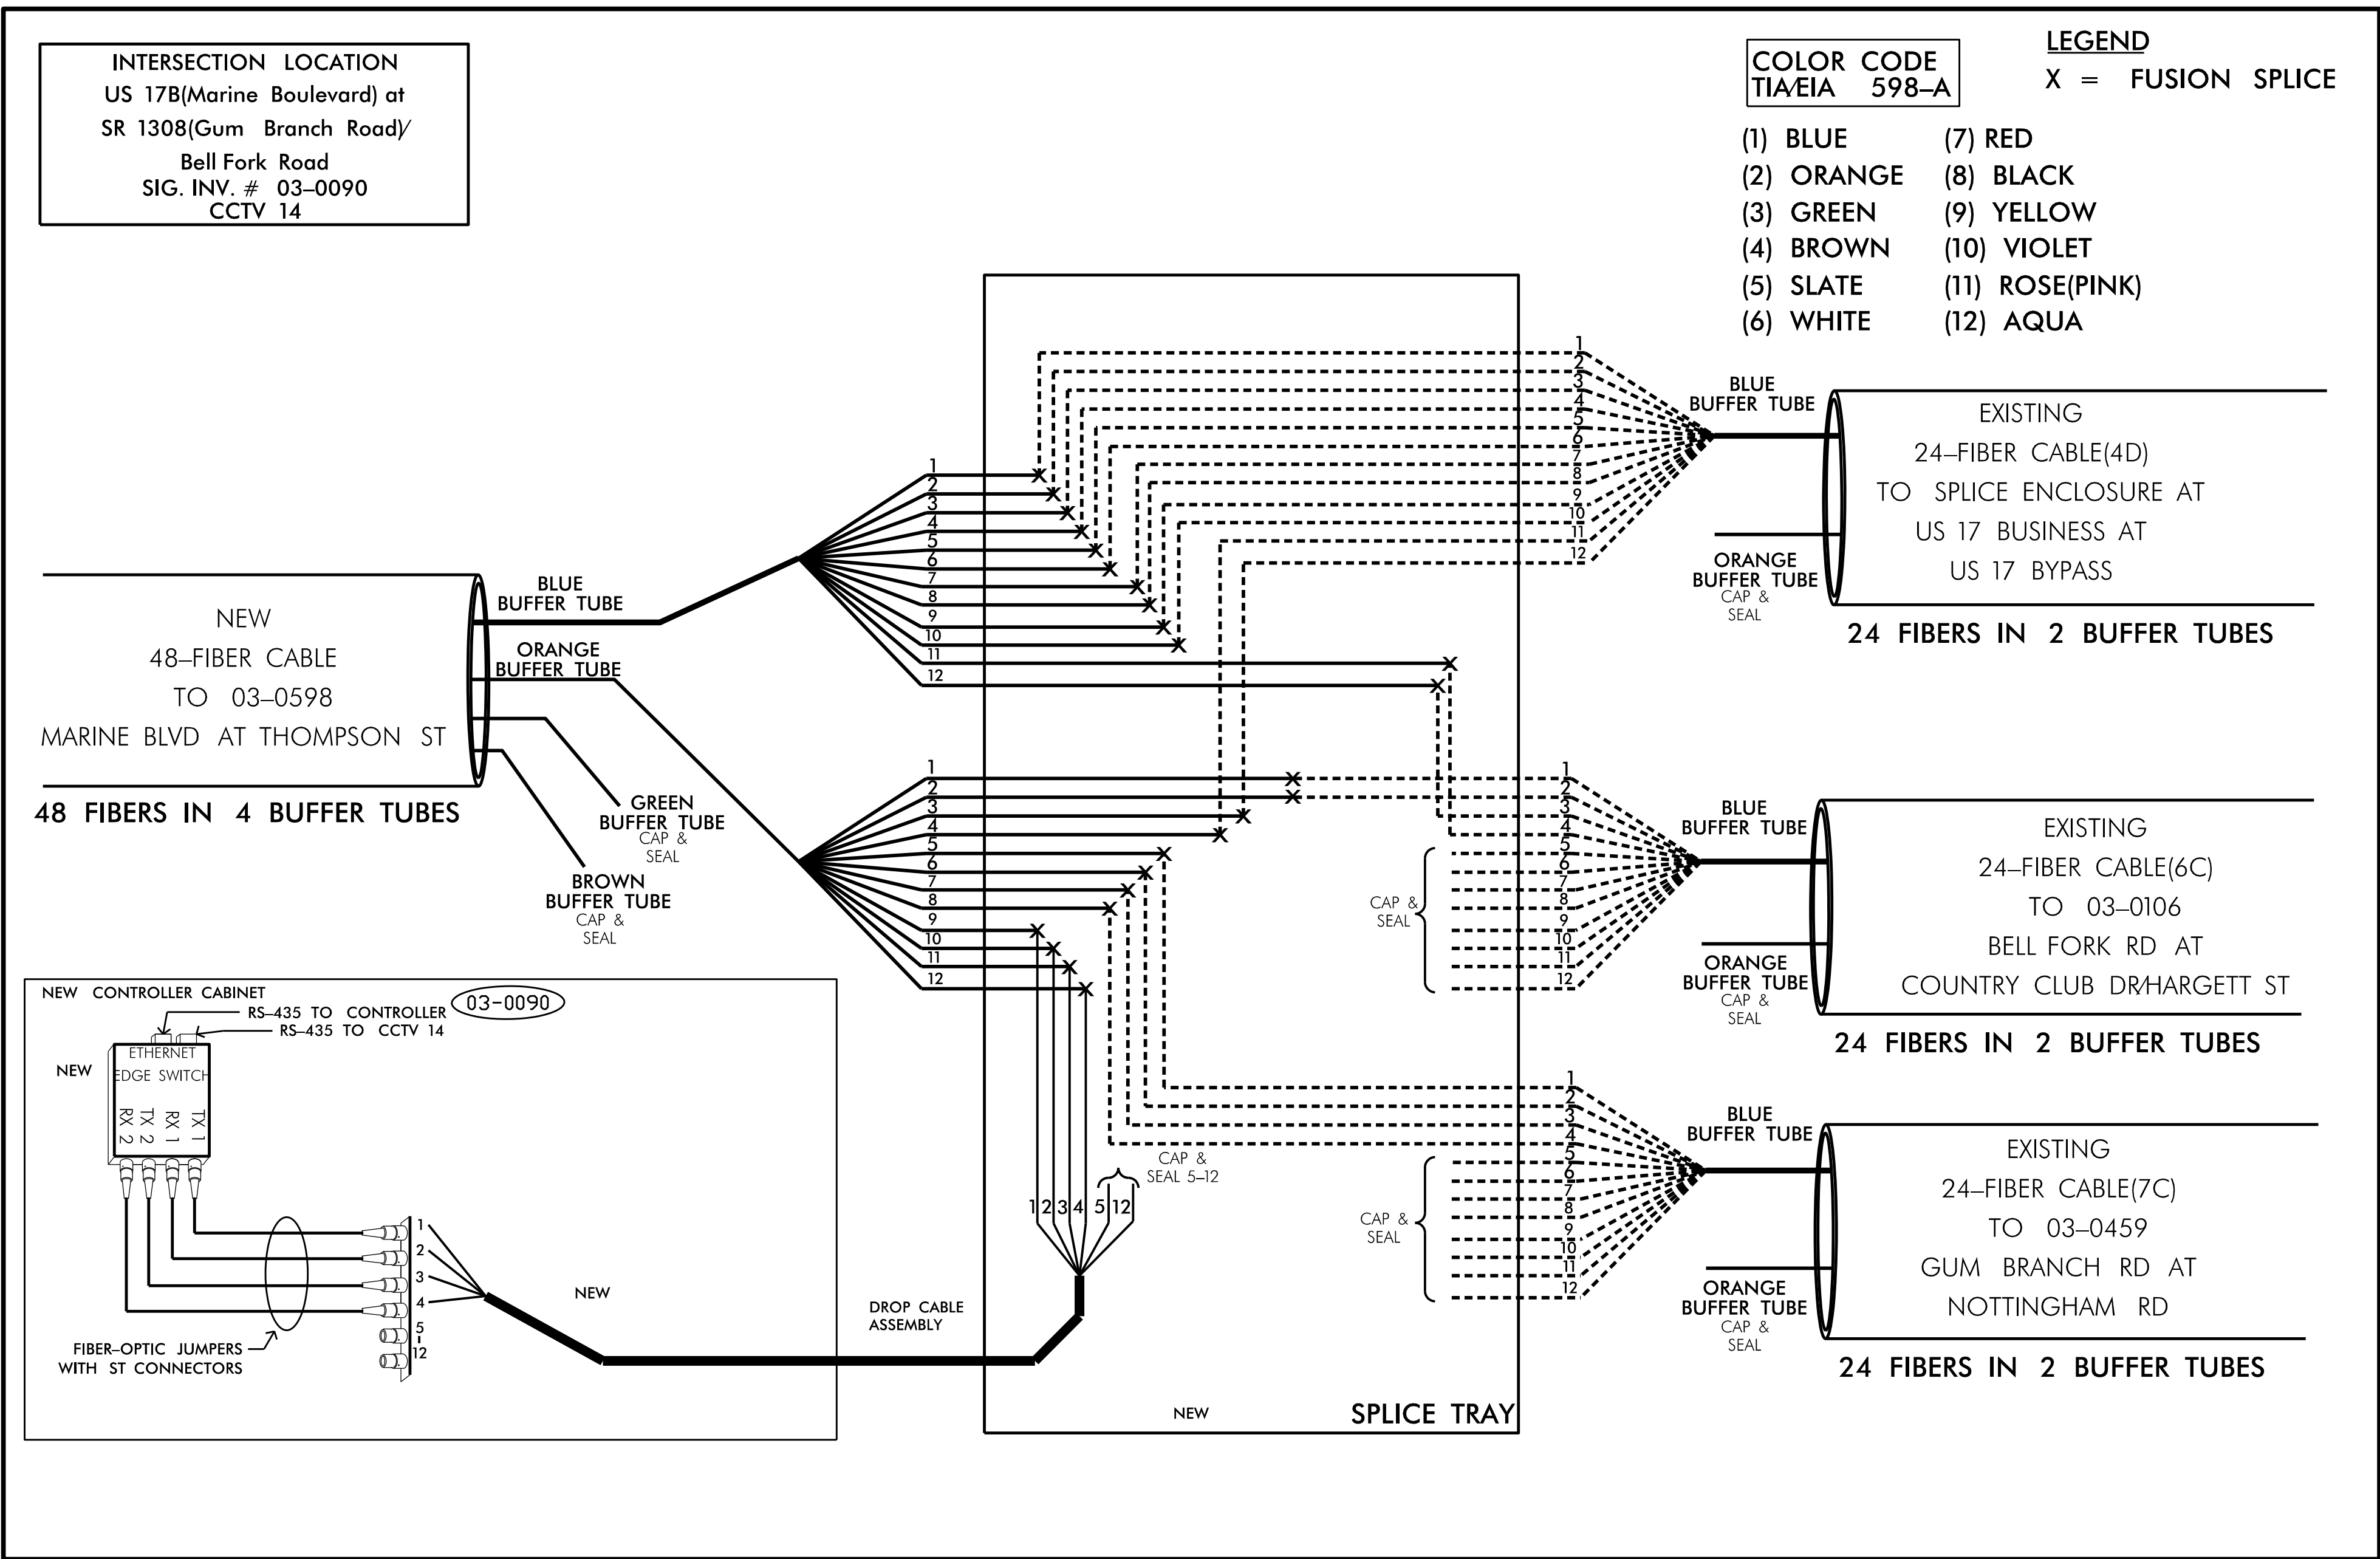

NOTES:

- 1) NOTIFY THE CITY OF JACKSONVILLE TRANSPORTATION MANAGER, STEPHANIE KUTZ, AT 910-938-6453 (WORK) OR 717-475-5662 (CELL) FIVE (5) DAYS PRIOR TO BEGINNING WORK ON SIGNAL SYSTEM COMMUNICATIONS CABLE. NOTIFY THE TRANSPORTATION MANAGER AFTER ALL WORK IS PERFORMED TO ENSURE THAT ALL FIBER CIRCUITS ARE FUNCTIONING PROPERLY. ALL WORK IS NOT COMPLETE UNTIL THE SIGNAL IS BACK UP AND OPERATIONAL.
- 2) CONTRACTOR TO RECORD EXISTING SPLICE ARRANGEMENT FOR COMPARISON TO THE SUPPLIED SPLICE DETAILS. IF DISCREPANCIES EXIST, CONTACT THE ENGINEER TO DETERMINE HOW TO PROCEED WITH RESPLICING. PROVIDE AS-BUILT PLANS TO THE ENGINEER IF FINAL SPLICE ARRANGEMENT DIFFERS FROM THE SUPPLIED SPLICE DETAILS.
- 3) ETHERNET SWITCH TERMINATION CONFIGURATIONS ARE GENERIC. CONTRACTOR IS RESPONSIBLE FOR DETERMINING AND ENSURING PROPER TERMINATIONS.
- 4) INCLUDE ON THE COVER OF EACH SPLICE TRAY THE FOLLOWING:
REFERENCE SECTION 1731 "FIBER OPTIC SPLICE ENCLOSURE"

- 1)SPLICE LOCATION
- 2)DATE
- 3)COMPANY NAME
- 4)NAME OF INDIVIDUAL PERFORMING THE SPlicing

PRIOR TO INSTALLING THE COVER ON THE SPLICE TRAY TAKE A DIGITAL PHOTOGRAPH SHOWING THE SPLICE TRAY AND INFORMATION SHOWN ABOVE (1-4) AND SUBMIT PHOTOGRAPH ALONG WITH OTDR TEST RESULTS.



FIBER OPTIC SPLICE DETAIL FOR:		City of Jacksonville Signal System Splice Detail		SEAL 																																							
		Division 3 Onslow County Jacksonville		Signed _____ <i>Donald R. Bennett II</i> 2028370104DBFG...																																							
750 N. Greenfield Plwge., Garner, NC 27529		<table border="1"> <tr> <td>PLAN DATE:</td> <td>July 2026</td> <td>REVIEWED BY:</td> <td>R. Hinshaw</td> </tr> <tr> <td>PREPARED BY:</td> <td>D. Bennett</td> <td>REVIEWED BY:</td> <td></td> </tr> </table>		PLAN DATE:	July 2026	REVIEWED BY:	R. Hinshaw	PREPARED BY:	D. Bennett	REVIEWED BY:		<table border="1"> <tr> <td>REVISIONS</td> <td>INIT.</td> <td>DATE</td> </tr> <tr><td> </td><td> </td><td> </td></tr> <tr><td> </td><td> </td><td> </td></tr> <tr><td> </td><td> </td><td> </td></tr> <tr><td> </td><td> </td><td> </td></tr> <tr><td> </td><td> </td><td> </td></tr> <tr><td> </td><td> </td><td> </td></tr> <tr><td> </td><td> </td><td> </td></tr> <tr><td> </td><td> </td><td> </td></tr> <tr><td> </td><td> </td><td> </td></tr> </table>		REVISIONS	INIT.	DATE																											
PLAN DATE:	July 2026	REVIEWED BY:	R. Hinshaw	
PREPARED BY:	D. Bennett	REVIEWED BY:	
REVISIONS	INIT.	DATE	
				7/21/2026 SIGNATURE DATE																																							
				SIC. INVENTORY NO. 03-0090																																							