

SCALE: AS SHOWN
DRAWN BY: J. DAVENPORT
CHECKED BY: J. DAVENPORT
DATE: 07/16/2026

CONTRACT: C205206

TIP PROJECT: U-5728

STATE OF NORTH CAROLINA
DIVISION OF HIGHWAYS

SIGNING PLAN
ON SLOW COUNTY

LOCATION: US 17 BUSINESS (MARINE BOULEVARD)
SR 1308 (GUM BRANCH ROAD) / BELL FORK ROAD

ROADWAY STANDARD DRAWINGS

THE FOLLOWING ROADWAY STANDARDS AS APPEAR IN "ROADWAY STANDARD DRAWINGS"
- N.C. DEPARTMENT OF TRANSPORTATION - RALEIGH, N.C., DATED
JANUARY 2024 ARE APPLICABLE TO THIS PROJECT AND BY REFERENCE HEREBY ARE
CONSIDERED A PART OF THESE PLANS:

STD. NO.	TITLE
904.10	ORIENTATION OF GROUND MOUNTED SIGNS
904.50	MOUNTING OF TYPE 'D', 'E' AND 'F' SIGNS ON 'U' CHANNEL SUPPORTS

GENERAL NOTES

- A) SIGNS FURNISHED BY STATE
B) CONFIRM IN WRITING AT LEAST 4 MONTHS IN ADVANCE, THE ACTUAL DATE THE
DEPARTMENT FURNISHED SIGNS WILL BE REQUIRED.
C) WHEN NOT STATIONED OR DIMENSIONED ON PLANS, ALL 'E' AND 'F' SIGNS SHALL BE FIELD
LOCATED BY THE ENGINEER.
D) ALL EXISTING SIGNS ON "U" CHANNEL POST WITHIN THE PROJECT LIMITS SHALL BE
REMOVED AND DISPOSED OF UNLESS OTHERWISE NOTED ON PLANS.
E) WHEN EXISTING SIGNS ARE REMOVED AND INSTALLED ON NEW SUPPORTS, THE
RE-ERECTION SHALL BE IMMEDIATELY FOLLOW THE REMOVAL.
F) THE BACKGROUND FOR TYPE E & F SIGNS SHALL BE GRADE C REFLECTIVE SHEETING.

SUMMARY OF QUANTITIES


ITEM NO.		ITEM DESCRIPTION	QUANTITY	UNIT
DESC. NO.	SECT. NO.			
4072000000-E	903	SUPPORTS, 3-LB STEEL U-CHANNEL	270	L.F.
4102000000-N	904	SIGN ERECTION, TYPE E	18	EACH
4108000000-N	904	SIGN ERECTION, TYPE F	2	EACH
4116100000-N	904	SIGN ERECTION, RELOCATE TYPE E (GROUND MOUNTED)	4	EACH
4155000000-N	907	DISPOSAL OF SIGN SYSTEM, U-CHANNEL	11	EACH
4957000000-N	1264	VERTICAL PANEL TYPE 3 OBJECT MARKER - OM-3L	3	EACH

INDEX

SHEET NO.	DESCRIPTION
SIGN-1	TITLE SHEET
SIGN-2	TYPE E AND F SIGNS
SIGN-3-5	EXISTING AND PROPOSED SIGNS

PLAN REVIEWED BY: N.C.D.O.T. SIGNING AND DELINEATION UNIT

<u>MITCH EATON, PE</u>	SIGNING & DELINEATION REGIONAL ENGINEER
<u>ANDREW SCOTT</u>	SIGNING & DELINEATION PROJECT DESIGN ENGINEER

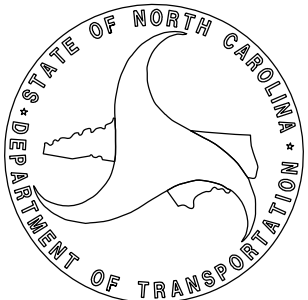

PLAN PREPARED BY: DAVENPORT

<u>ZACHERY P. ANDREWS, PE.</u>	PROJECT ENGINEER
<u>BEN DOWELL, EI</u>	PROJECT DESIGN ENGINEER



TIP NO.	SHEET NO.
U-5728	SIGN-1
APPROVED: _____	
DATE: _____	
SEAL	
DOCUMENT NOT CONSIDERED FINAL UNLESS ALL SIGNATURES COMPLETED	

TYPE "E" AND "F" SIGNS

1. RELOCATE SIGN ON NEW SUPPORTS.
2. DISPOSAL OF SIGN SYSTEM, U CHANNEL.



HOME OFFICE
119 BROOKSTOWN AVE, SUITE PH-1
WINSTON-SALEM, NC 27101
336.744.1636 www.davenportworld.com
NCBELS FIRM LICENSE NO. C-2522


U-5728

SIGN-3



DATE: _____

DATE: _____


SEAL

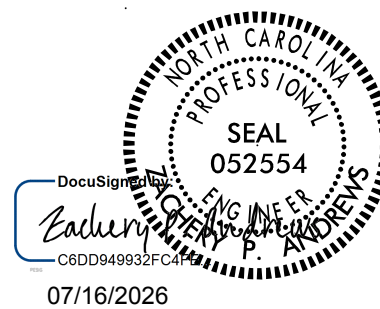

**DOCUMENT NOT CONSIDERED FINAL
UNLESS ALL SIGNATURES COMPLETE**

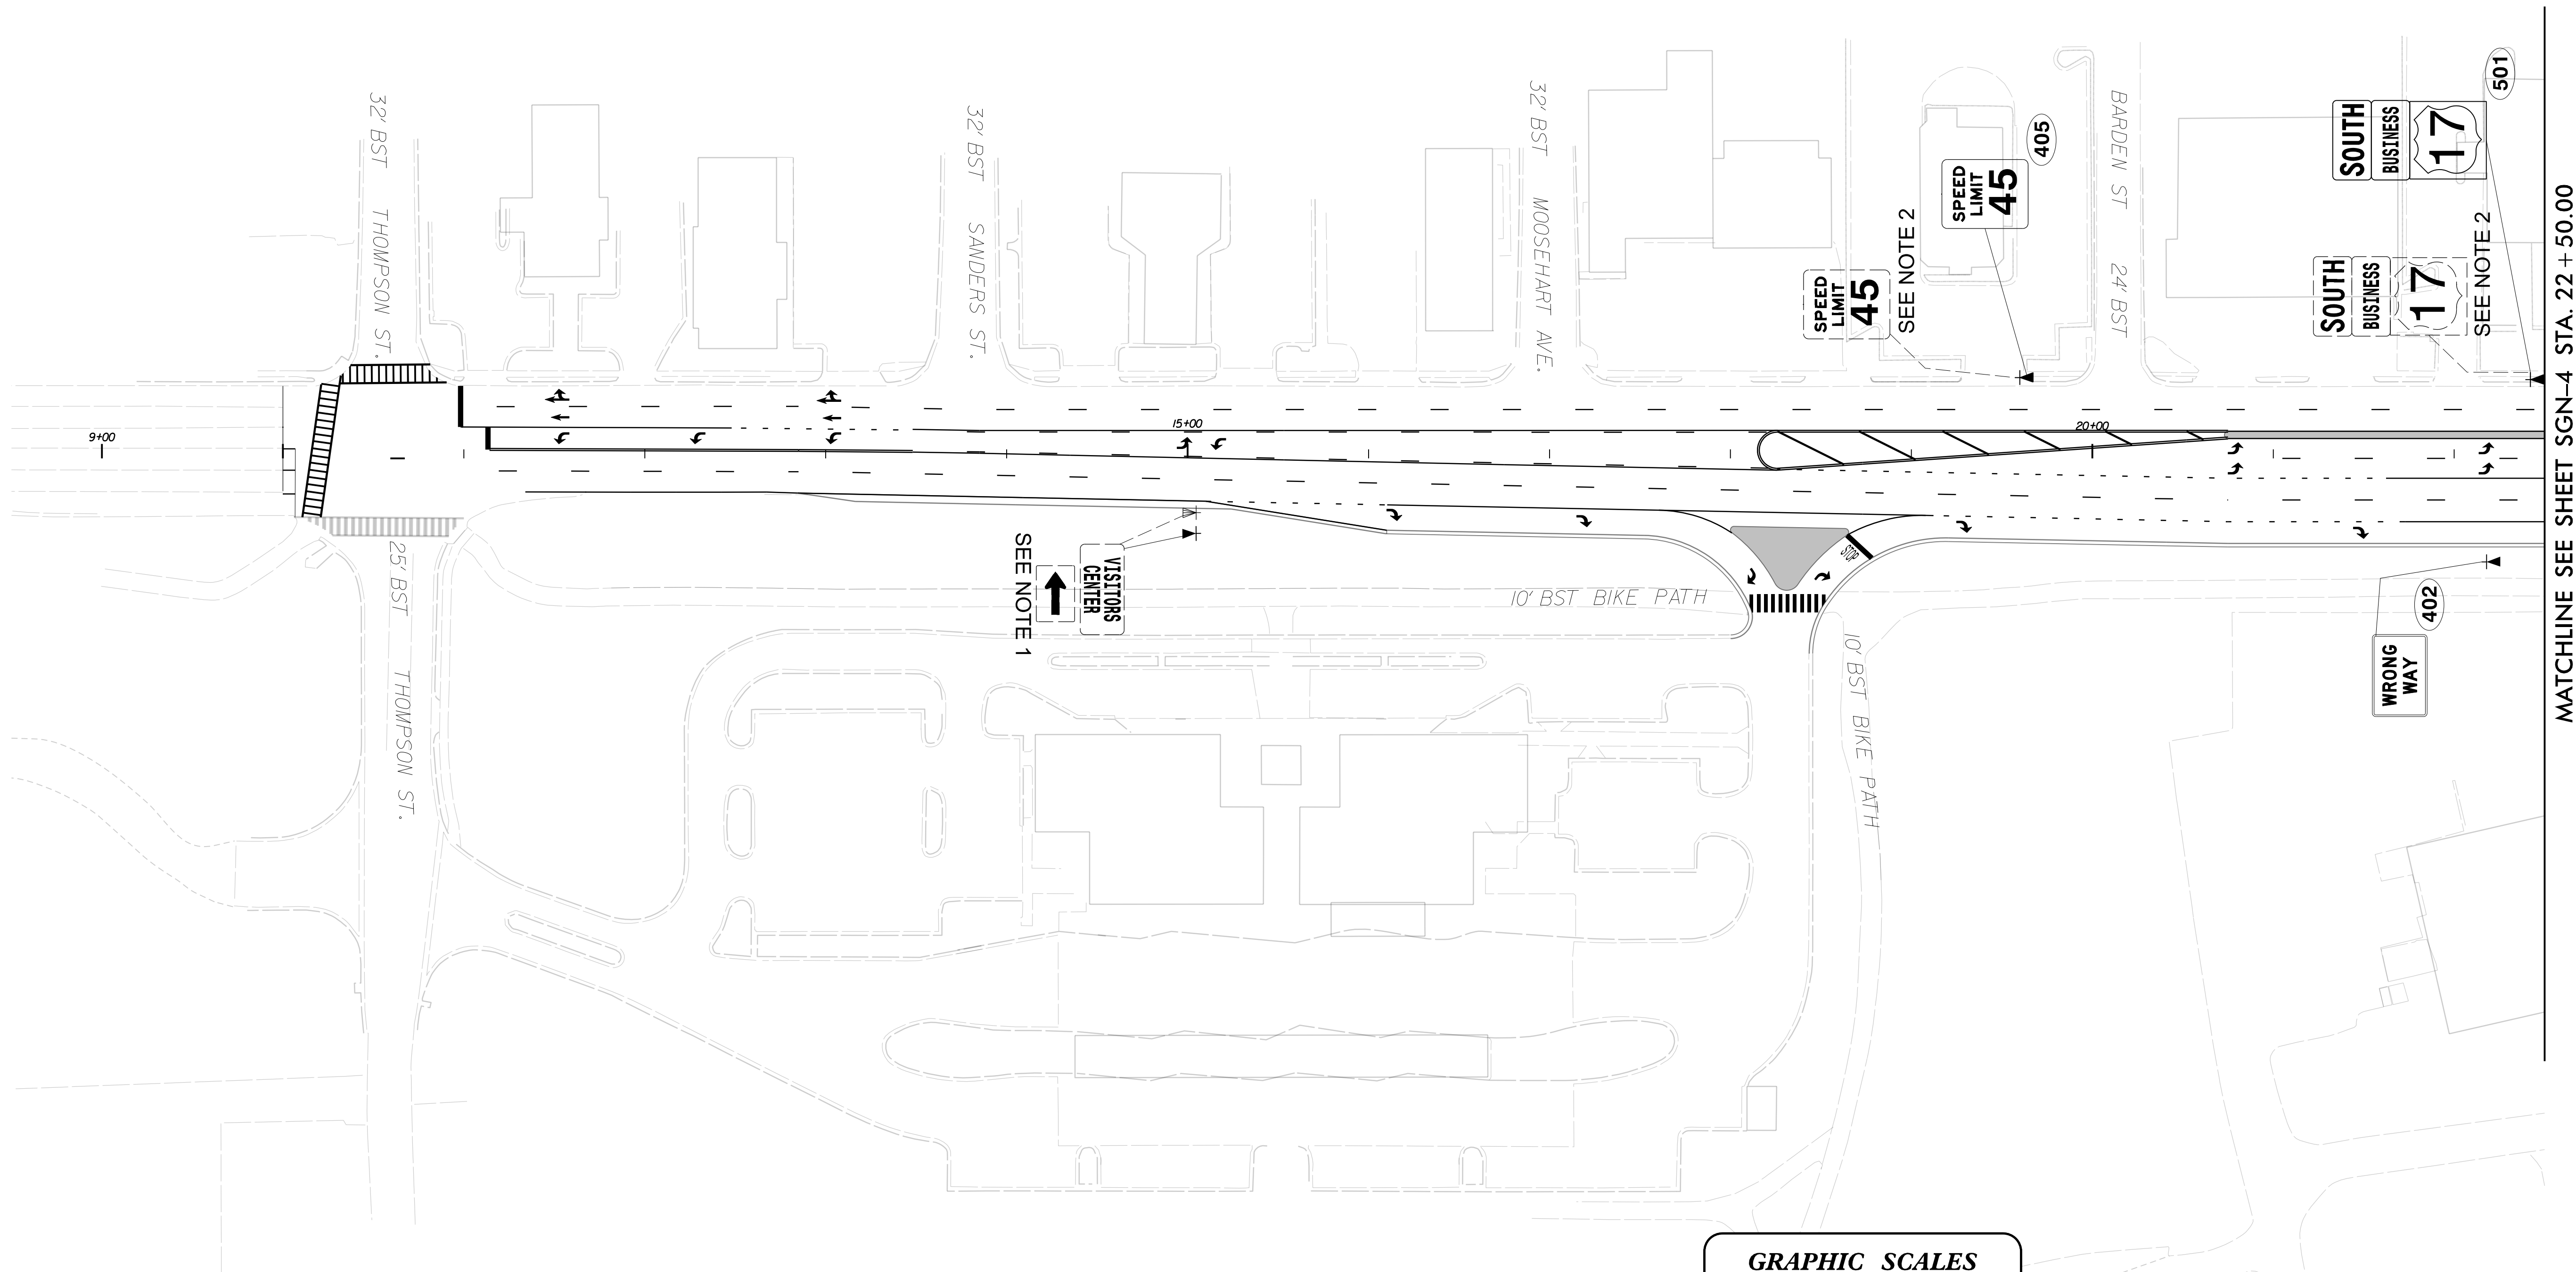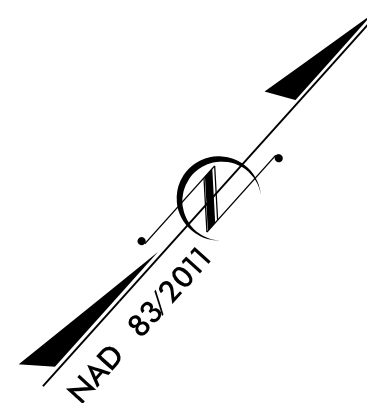


MATCHLINE SEE SHEET SGN-4 STA. 22 + 50.00

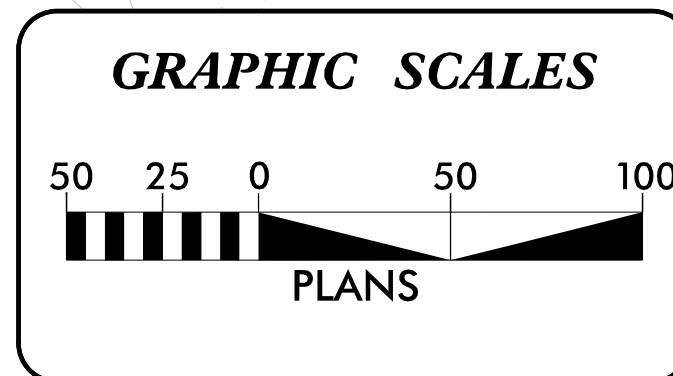

SIGNING PLAN

DAVENPORT DAVENPORT WORLD

MATCHLINE SEE SHEET SGN-3 -L- STA. 22+50

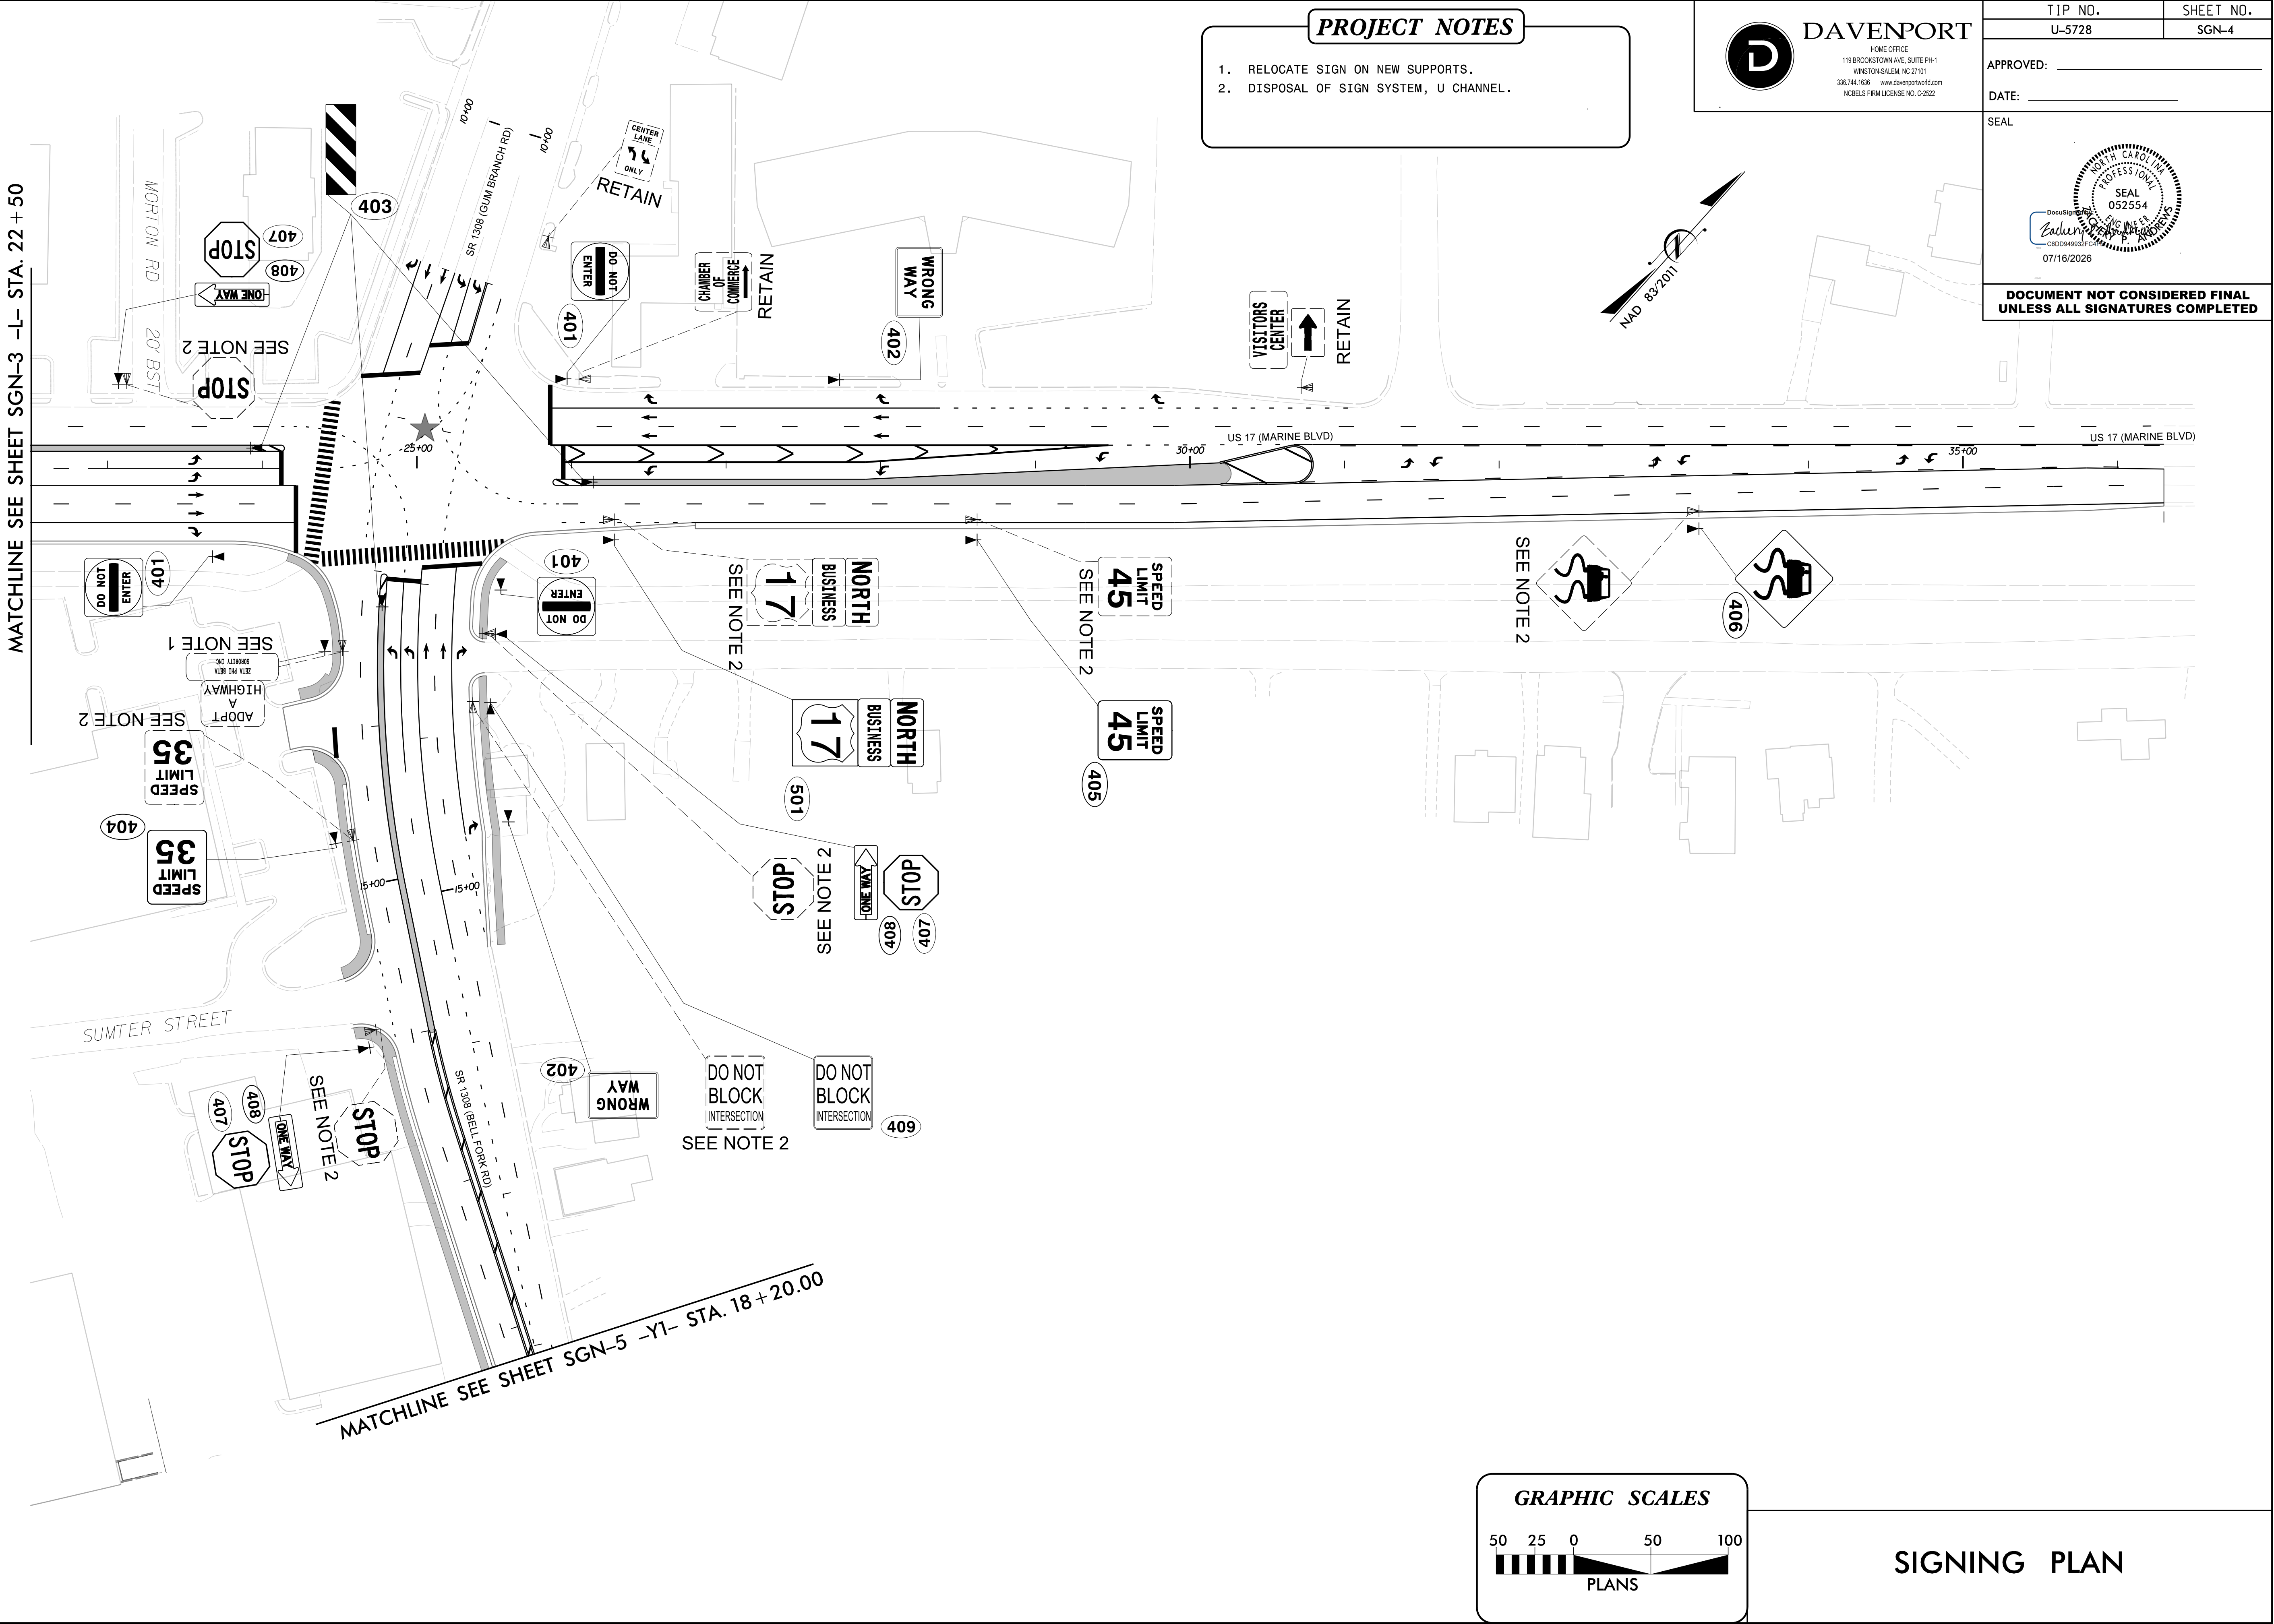

MATCHLINE SEE SHEET SGN-5 -Y1- STA. 18+20.00

PROJECT NOTES

1. RELOCATE SIGN ON NEW SUPPORTS.
2. DISPOSAL OF SIGN SYSTEM, U CHANNEL.



DAVENPORT

HOME OFFICE
119 BROOKSTOWN AVE, SUITE PH-1
WINSTON-SALEM, NC 27101
336.744.1638 www.davenportworld.com
NCBELS FIRM LICENSE NO. C-2522

TIP NO.

U-5728


SHEET NO.

SGN-4

APPROVED:

DATE:

SEAL

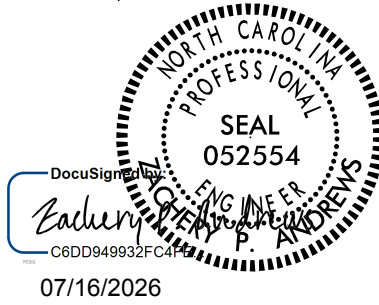

DOCUMENT NOT CONSIDERED FINAL
UNLESS ALL SIGNATURES COMPLETED

GRAPHIC SCALES



SIGNING PLAN



1. RELOCATE SIGN ON NEW SUPPORTS.
2. DISPOSAL OF SIGN SYSTEM, U CHANNEL.




U-5728

SGN-5


APPROVED: _____

DATE: _____

SEAL

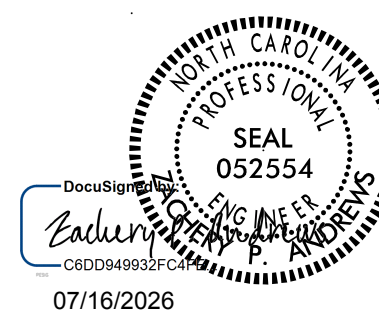

**DOCUMENT NOT CONSIDERED FINAL
UNLESS ALL SIGNATURES COMPLETE**

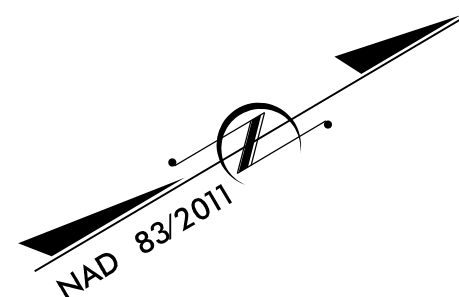

SIGNING PLAN