


T.I.P. NO.	SHEET NO.
U-5728	UO-1

TIP PROJECT: U-5728

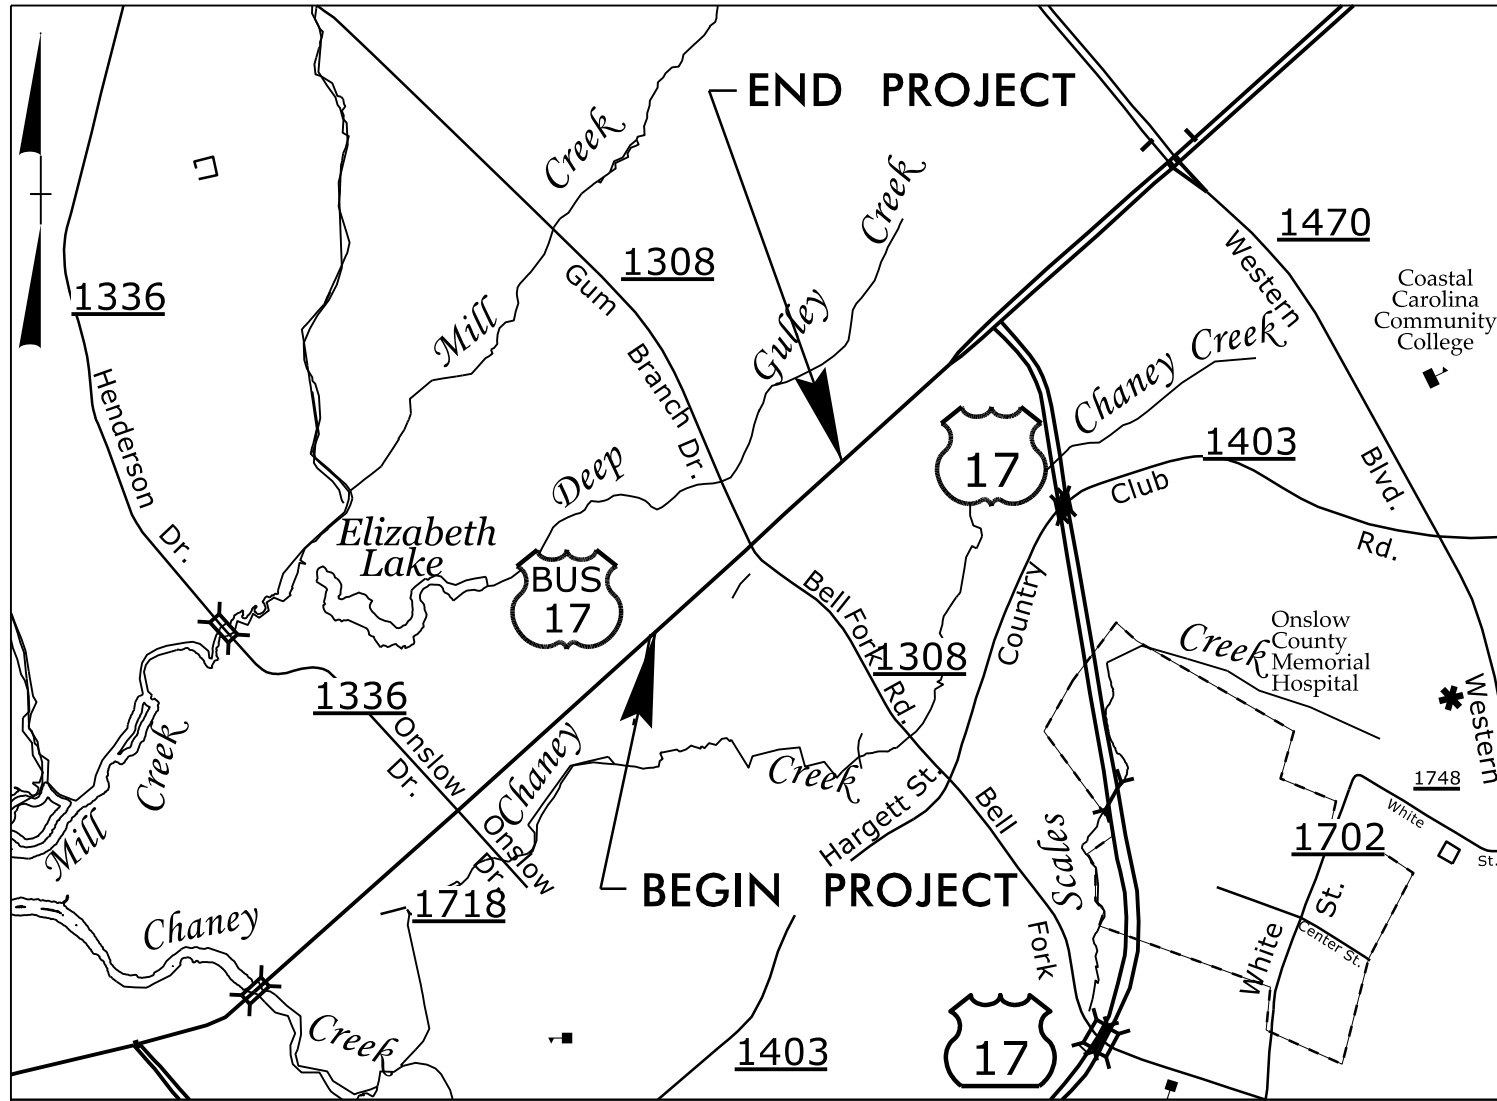


VICINITY MAP

STATE OF NORTH CAROLINA
DIVISION OF HIGHWAYS


**UTILITIES BY OTHERS PLANS
ONSLOW COUNTY**

**LOCATION: JACKSONVILLE - US 17 BUSINESS (MARINE BOULEVARD)
AT SR 1308 (BELL FORK RD./GUM BRANCH RD.)**

TYPE OF WORK: ELECTRIC POWER DISTRIBUTION, NATURAL GAS, TELEPHONE, CABLE TV

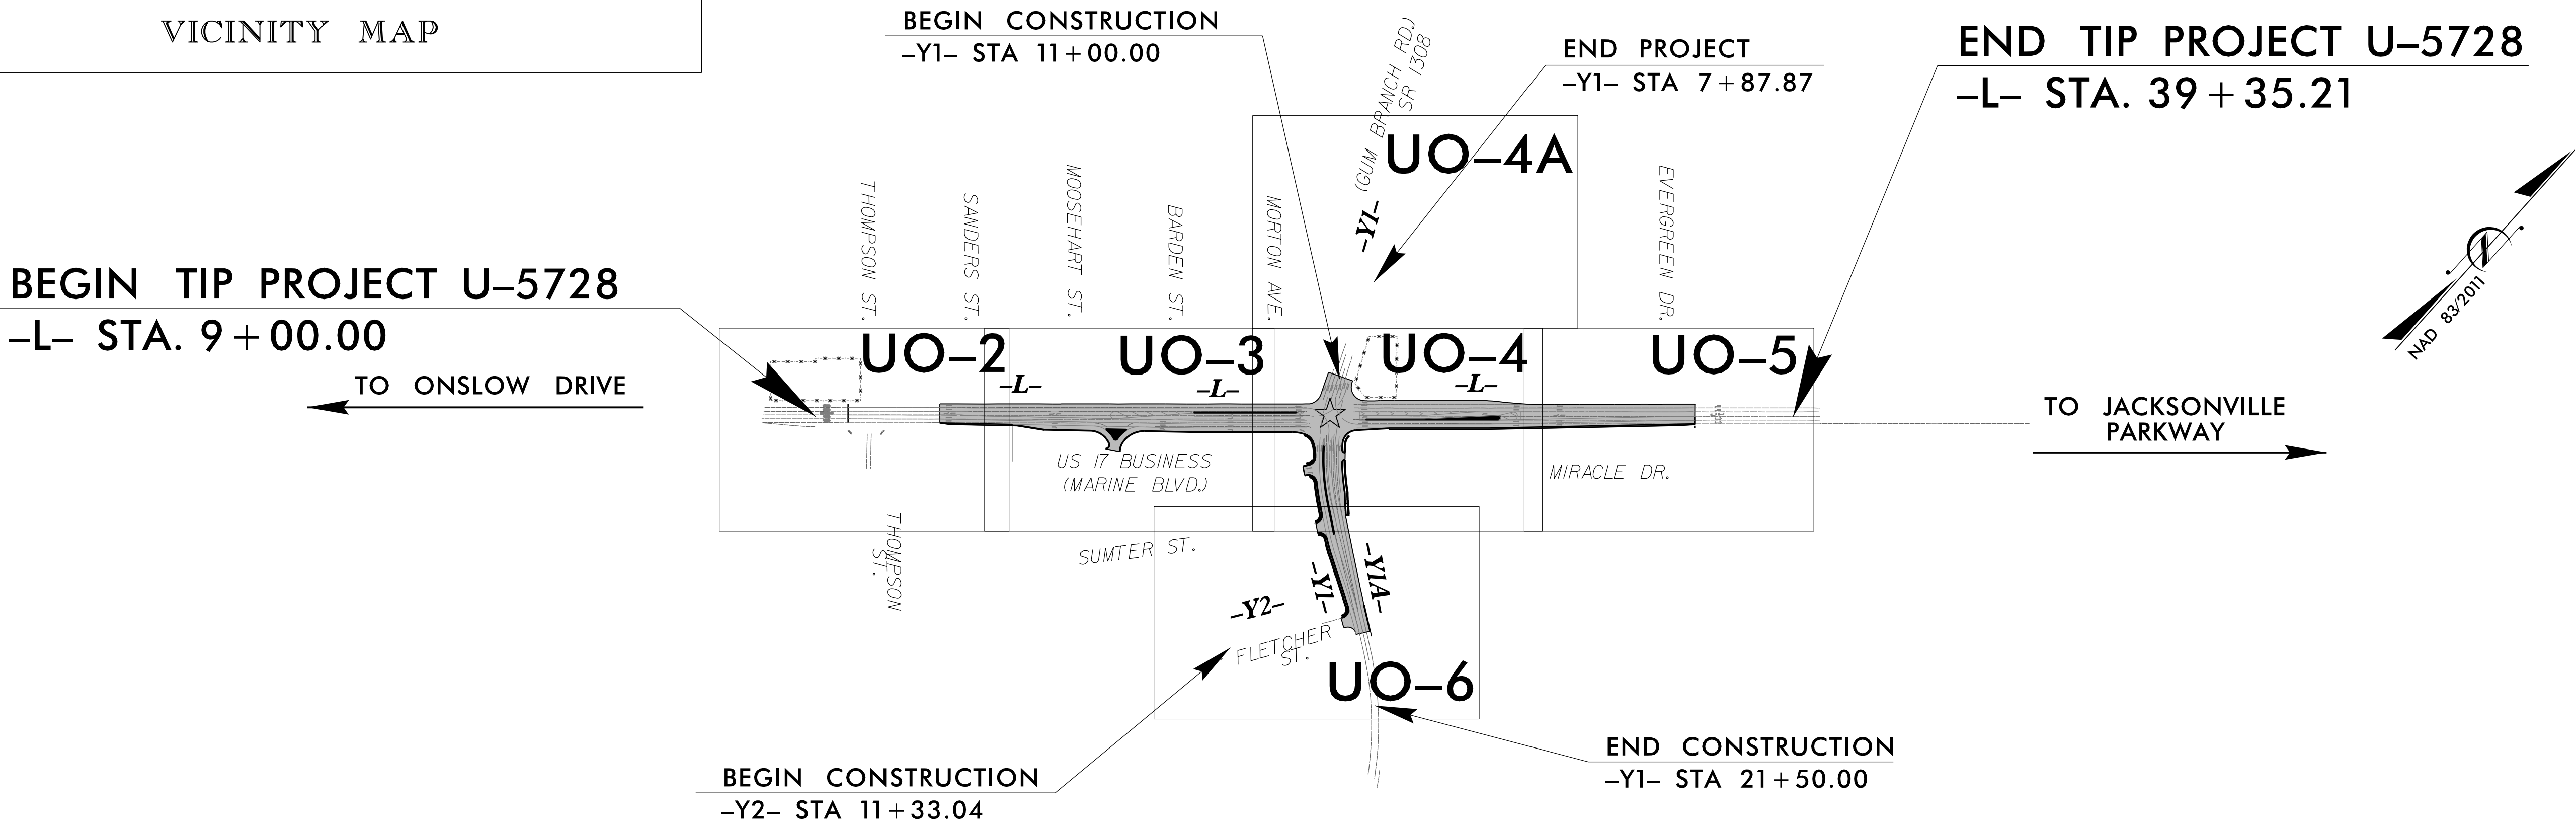

GRAPHIC SCALES

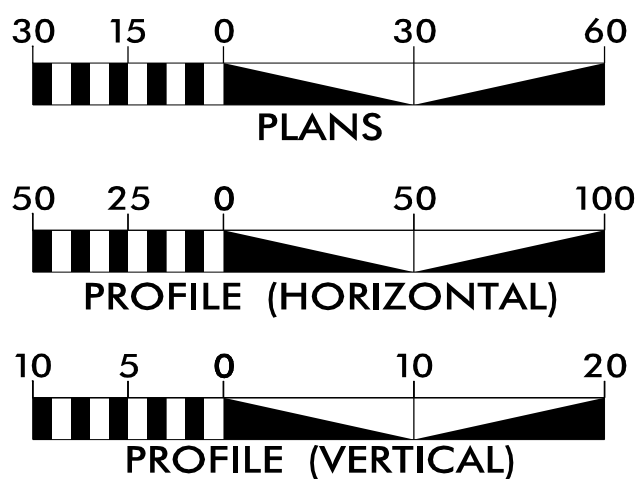

INDEX OF SHEETS

SHEET NO.:

**UO-1
UO-2 THRU UO-6**

DESCRIPTION:

**TITLE SHEET
UBO PLAN SHEETS**

UTILITY OWNERS WITH CONFLICTS


- (A) DUKE ENERGY - (POWER DISTRIBUTION)
- (B) JONES-ONSLOW EMC - (POWER DISTRIBUTION)
- (C) PNG - (NATURAL GAS DISTRIBUTION)
- (D) SEGRA - (COMMUNICATIONS)
- (E) MCNC - (COMMUNICATIONS)
- (F) CHARTER - (COMMUNICATIONS)
- (G) METRONET - (COMMUNICATIONS)
- (H) CROWN CASTLE - (COMMUNICATIONS)
- (I) BRIGHTSPEED - (COMMUNICATIONS)

Prepared in the Office of:

GFT

GFT Infrastructure, Inc.
101 Autumn Hall Drive, Suite 210
Wilmington, NC 28403
910-523-5715
NC Lic. No. F-0270

William Pope, PE UTILITY COORDINATION CONSULTANT

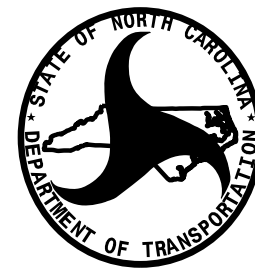


**DIVISION OF HIGHWAYS
UTILITIES UNIT**
1555 MAIL SERVICES CENTER
RALEIGH NC 27699-1555
PHONE (919) 707-6690
FAX (919) 250-4151

Bo Hemphill	UTILITIES REGIONAL ENGINEER
Tim Godwin	DIVISION UTILITIES ENGINEER
Rodney Scruggs	ASSISTANT UTILITIES AREA ENGINEER/COORDINATOR
Chris Sutton	UTILITIES COORDINATOR

MATCHLINE SEE SHEET UO-3
-L- STA. 15+00.00




5/19/2026 11:51:29 AM t:\cd\05.psh.U003.dgn

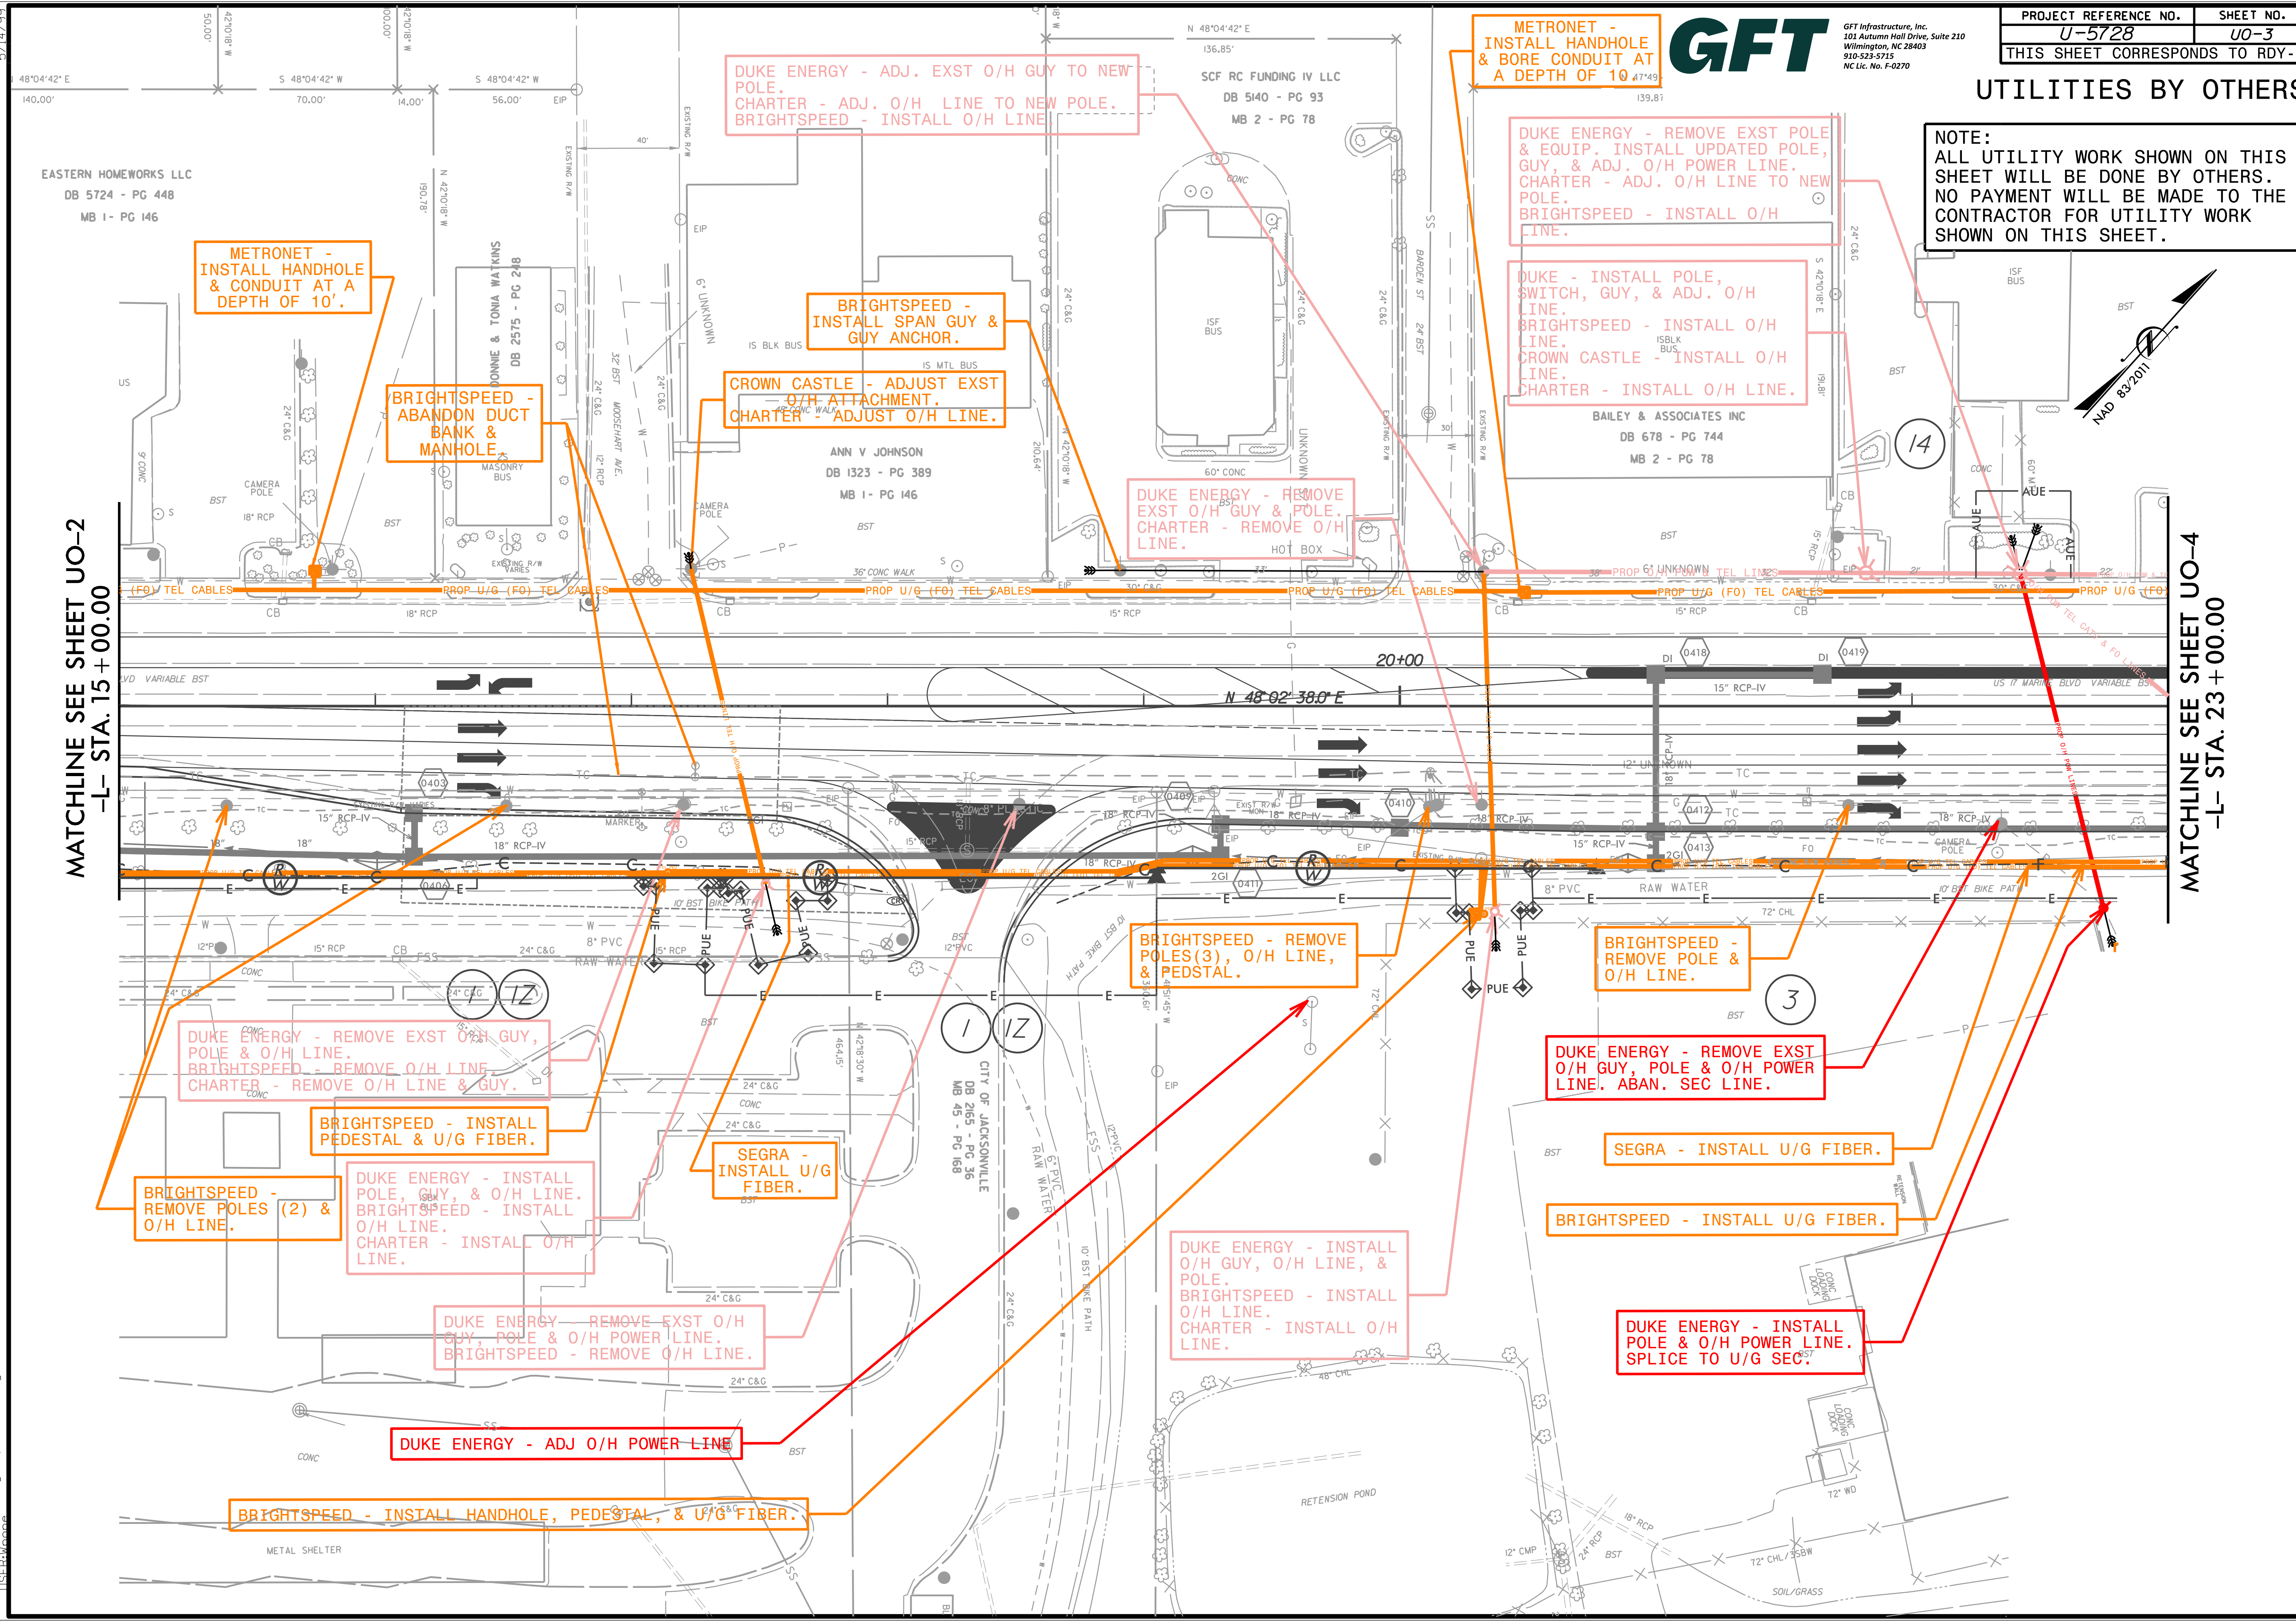


PROJECT REFERENCE NO.	SHEET NO.
U-5728	UO-3
THIS SHEET CORRESPONDS TO RDY-5	

GFT
GFT Infrastructure, Inc.
101 Autumn Hall Drive, Suite 210
Wilmington, NC 28403
910-523-5715
NC Lic. No. F-0270

UTILITIES BY OTHERS

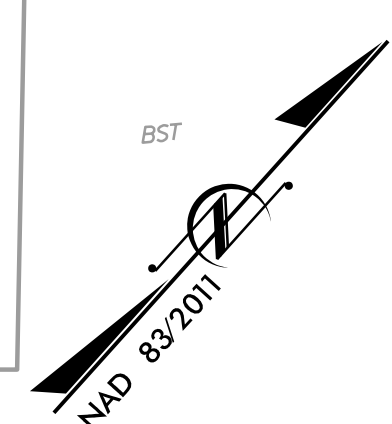

NOTE:
ALL UTILITY WORK SHOWN ON THIS
SHEET WILL BE DONE BY OTHERS.
NO PAYMENT WILL BE MADE TO THE
CONTRACTOR FOR UTILITY WORK
SHOWN ON THIS SHEET.

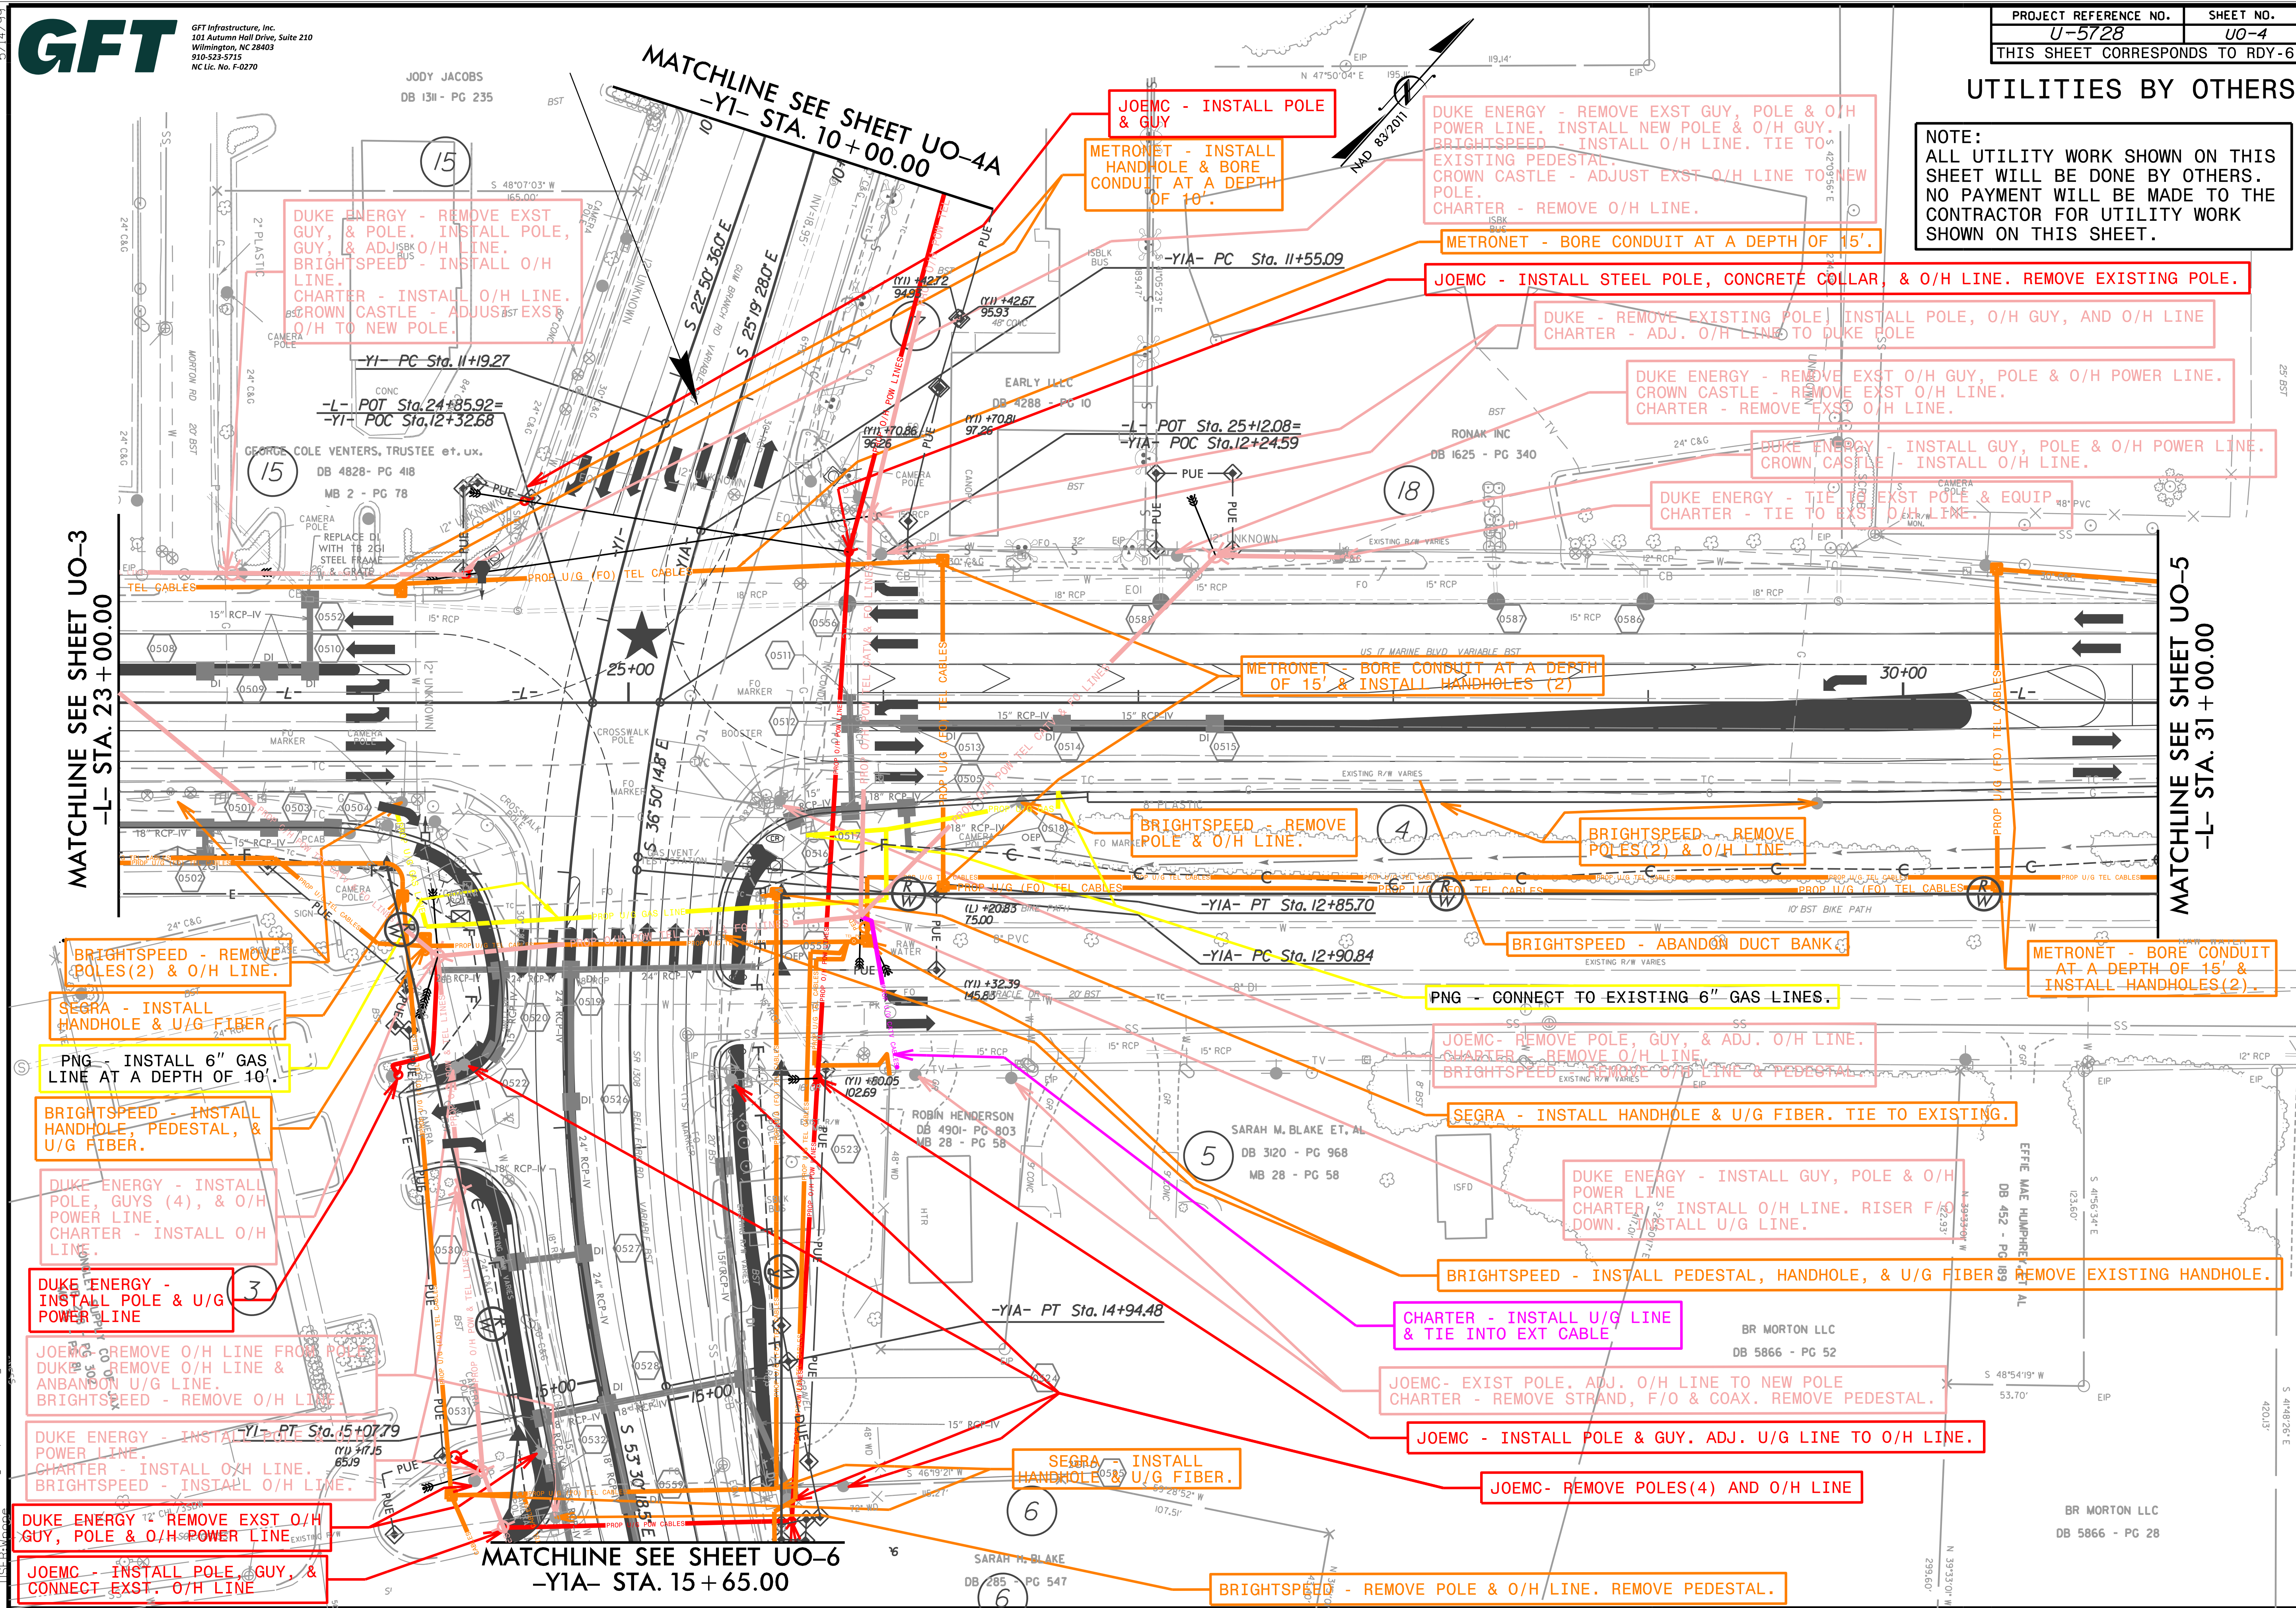





GFT Infrastructure, Inc.
101 Autumn Hall Drive, Suite 210
Wilmington, NC 28403
910-523-5715
NC Lic. No. F-0270

PROJECT REFERENCE NO.	SHEET NO.
U-5728	U0-4A
THIS SHEET CORRESPONDS TO RDY 6A	

UTILITIES BY OTHERS

NOTE:
ALL UTILITY WORK SHOWN ON THIS SHEET WILL BE DONE BY OTHERS.
NO PAYMENT WILL BE MADE TO THE CONTRACTOR FOR UTILITY WORK SHOWN ON THIS SHEET.

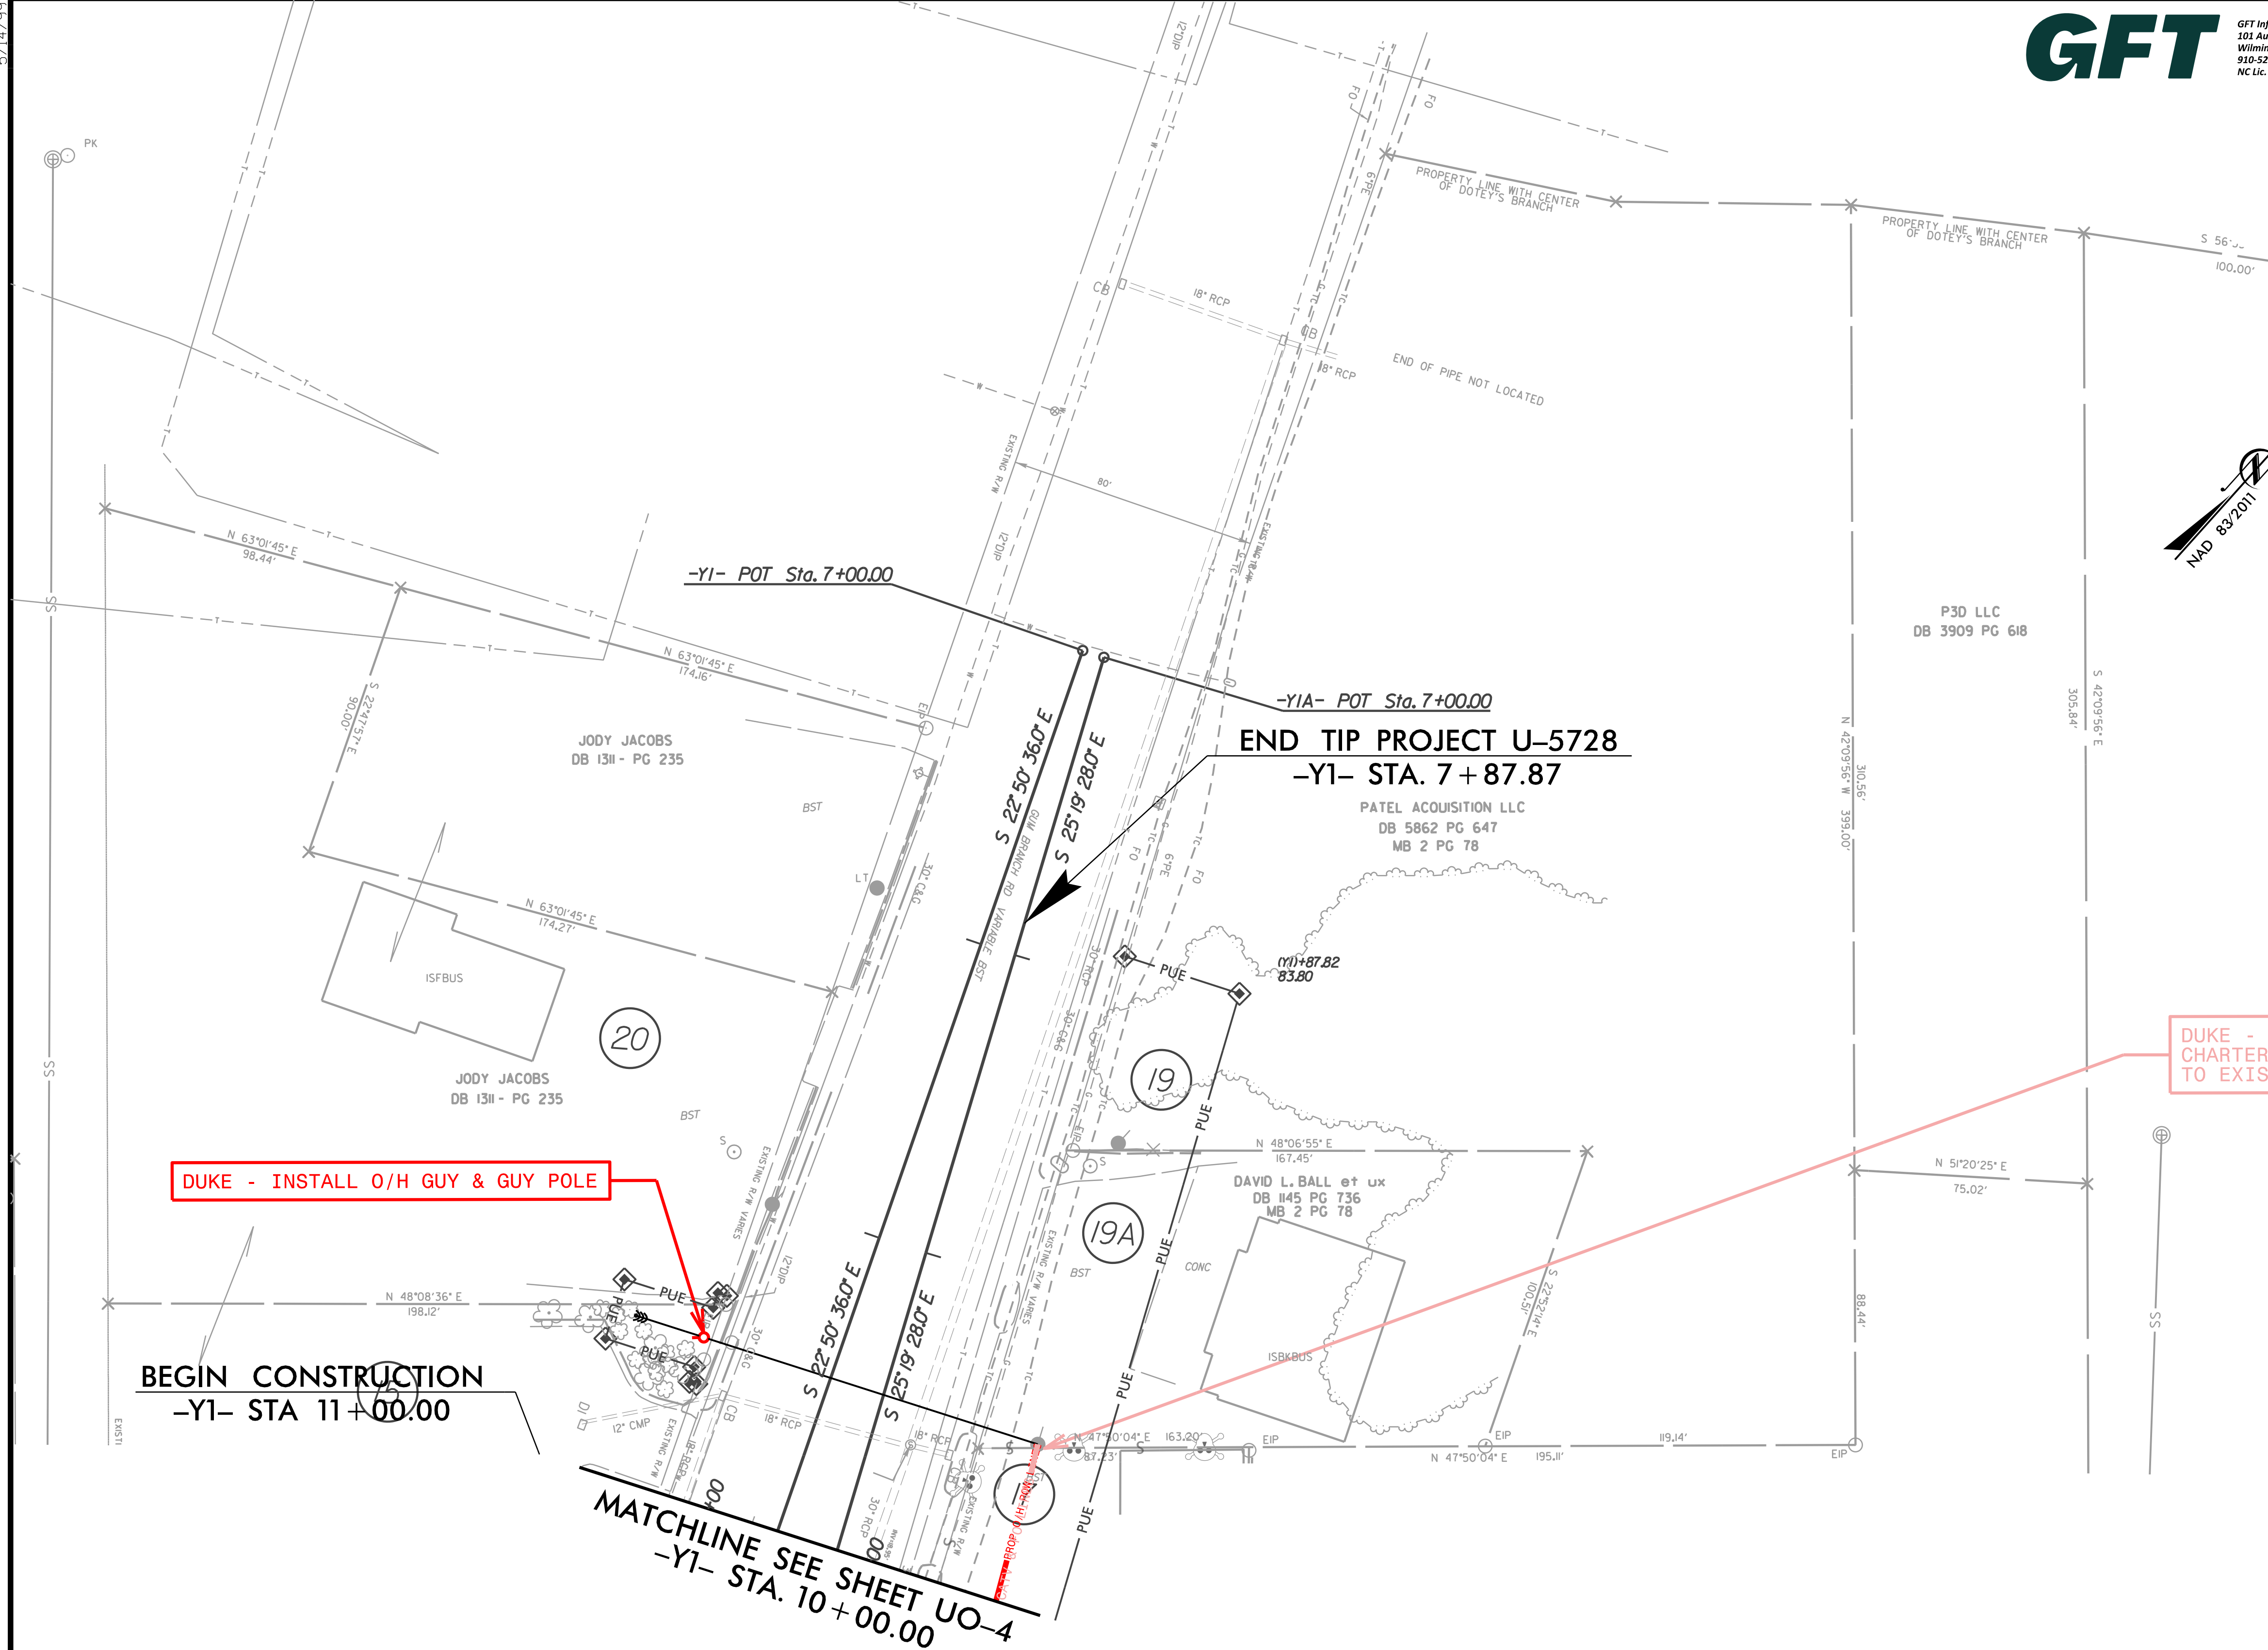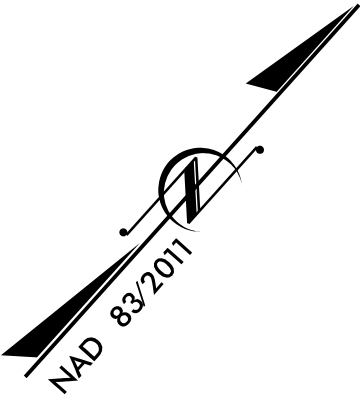

DUKE - INSTALL O/H GUY & GUY POLE

BEGIN CONSTRUCTION
-Y1- STA 11+00.00

DUKE - INSTALL O/H GUY & ADJ. O/H LINE
CHARTER - ADJ. O/H LINE TO NEW POLE & TIE
TO EXISTING FACILITY



GFT Infrastructure, Inc.
101 Autumn Hall Drive, Suite 210
Wilmington, NC 28403
910-523-5715
NC Lic. No. F-0270

PROJECT REFERENCE NO.	SHEET NO.
U-5728	U0-5
THIS SHEET CORRESPONDS TO RDY-7	

UTILITIES BY OTHERS

NOTE:
ALL UTILITY WORK SHOWN ON THIS SHEET WILL BE DONE BY OTHERS. NO PAYMENT WILL BE MADE TO THE CONTRACTOR FOR UTILITY WORK SHOWN ON THIS SHEET.

END TIP PROJECT U-5728
-L- STA. 39+35.21

METRONET - INSTALL HANDHOLE & BORE CONDUIT AT A DEPTH OF 10'


DUKE ENERGY - REMOVE O/H GUY

BRIGHTSPEED - REMOVE POLES(2) & O/H LINE.
CHARTER - REMOVE O/H LINE.

BRIGHTSPEED - REMOVE POLES(2) & O/H LINE. REMOVE PEDESTAL.
CHARTER - REMOVE O/H LINE.

DUKE ENERGY - INSTALL POLE & O/H GUY

MATCHLINE SEE SHEET UO-4
-L- STA. 31+00.00

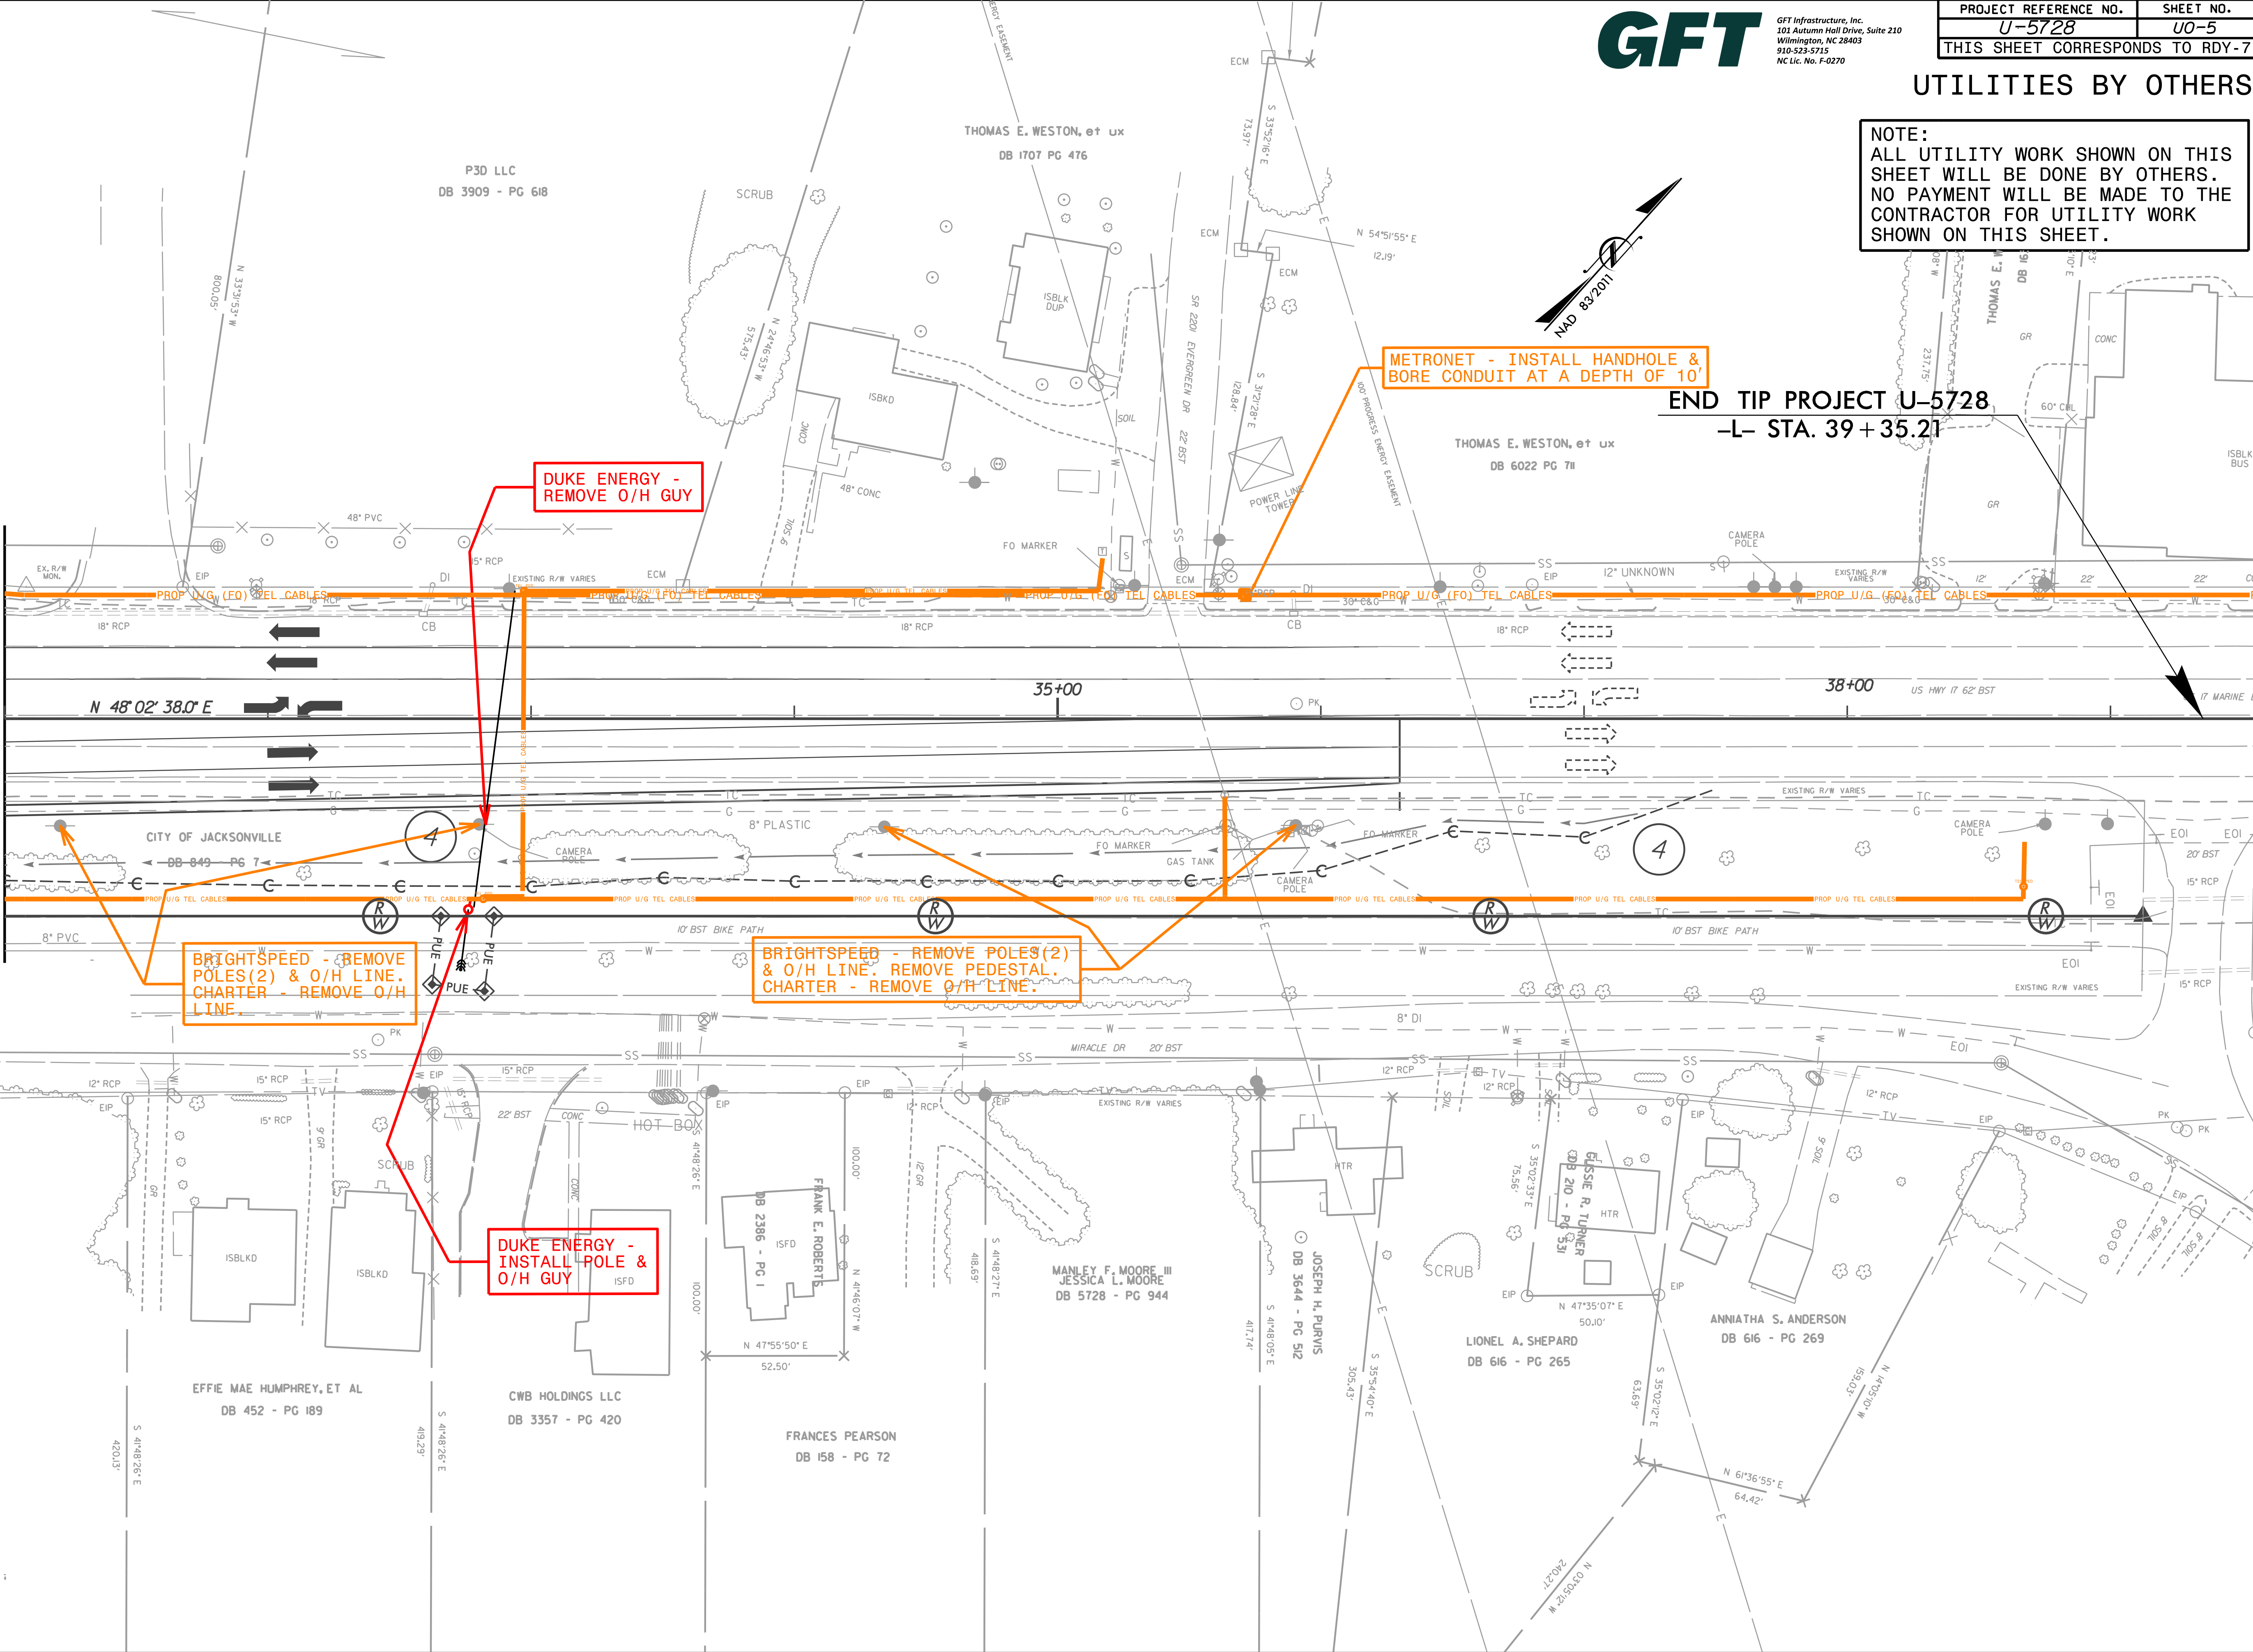

5/14/99

5/19/2006
t-r-dj07_psh_U005.dgn
11:58:00am

MATCHLINE SEE SHEET UO-4
-Y1A- STA. 15 + 65.00





GFT Infrastructure, Inc.
101 Autumn Hall Drive, Suite 210
Wilmington, NC 28403
910-523-5715
NC Lic. No. F-0270

PROJECT REFERENCE NO.	SHEET NO.
U-5728	UO-6
THIS SHEET CORRESPONDS TO RDY-8	

UTILITIES BY OTHERS

NOTE:
ALL UTILITY WORK SHOWN ON THIS SHEET WILL BE DONE BY OTHERS. NO PAYMENT WILL BE MADE TO THE CONTRACTOR FOR UTILITY WORK SHOWN ON THIS SHEET.

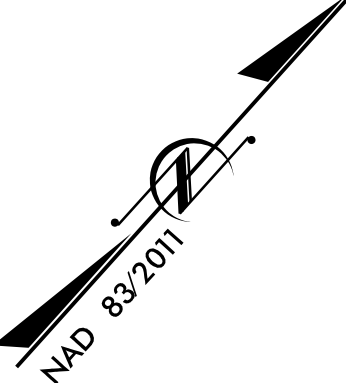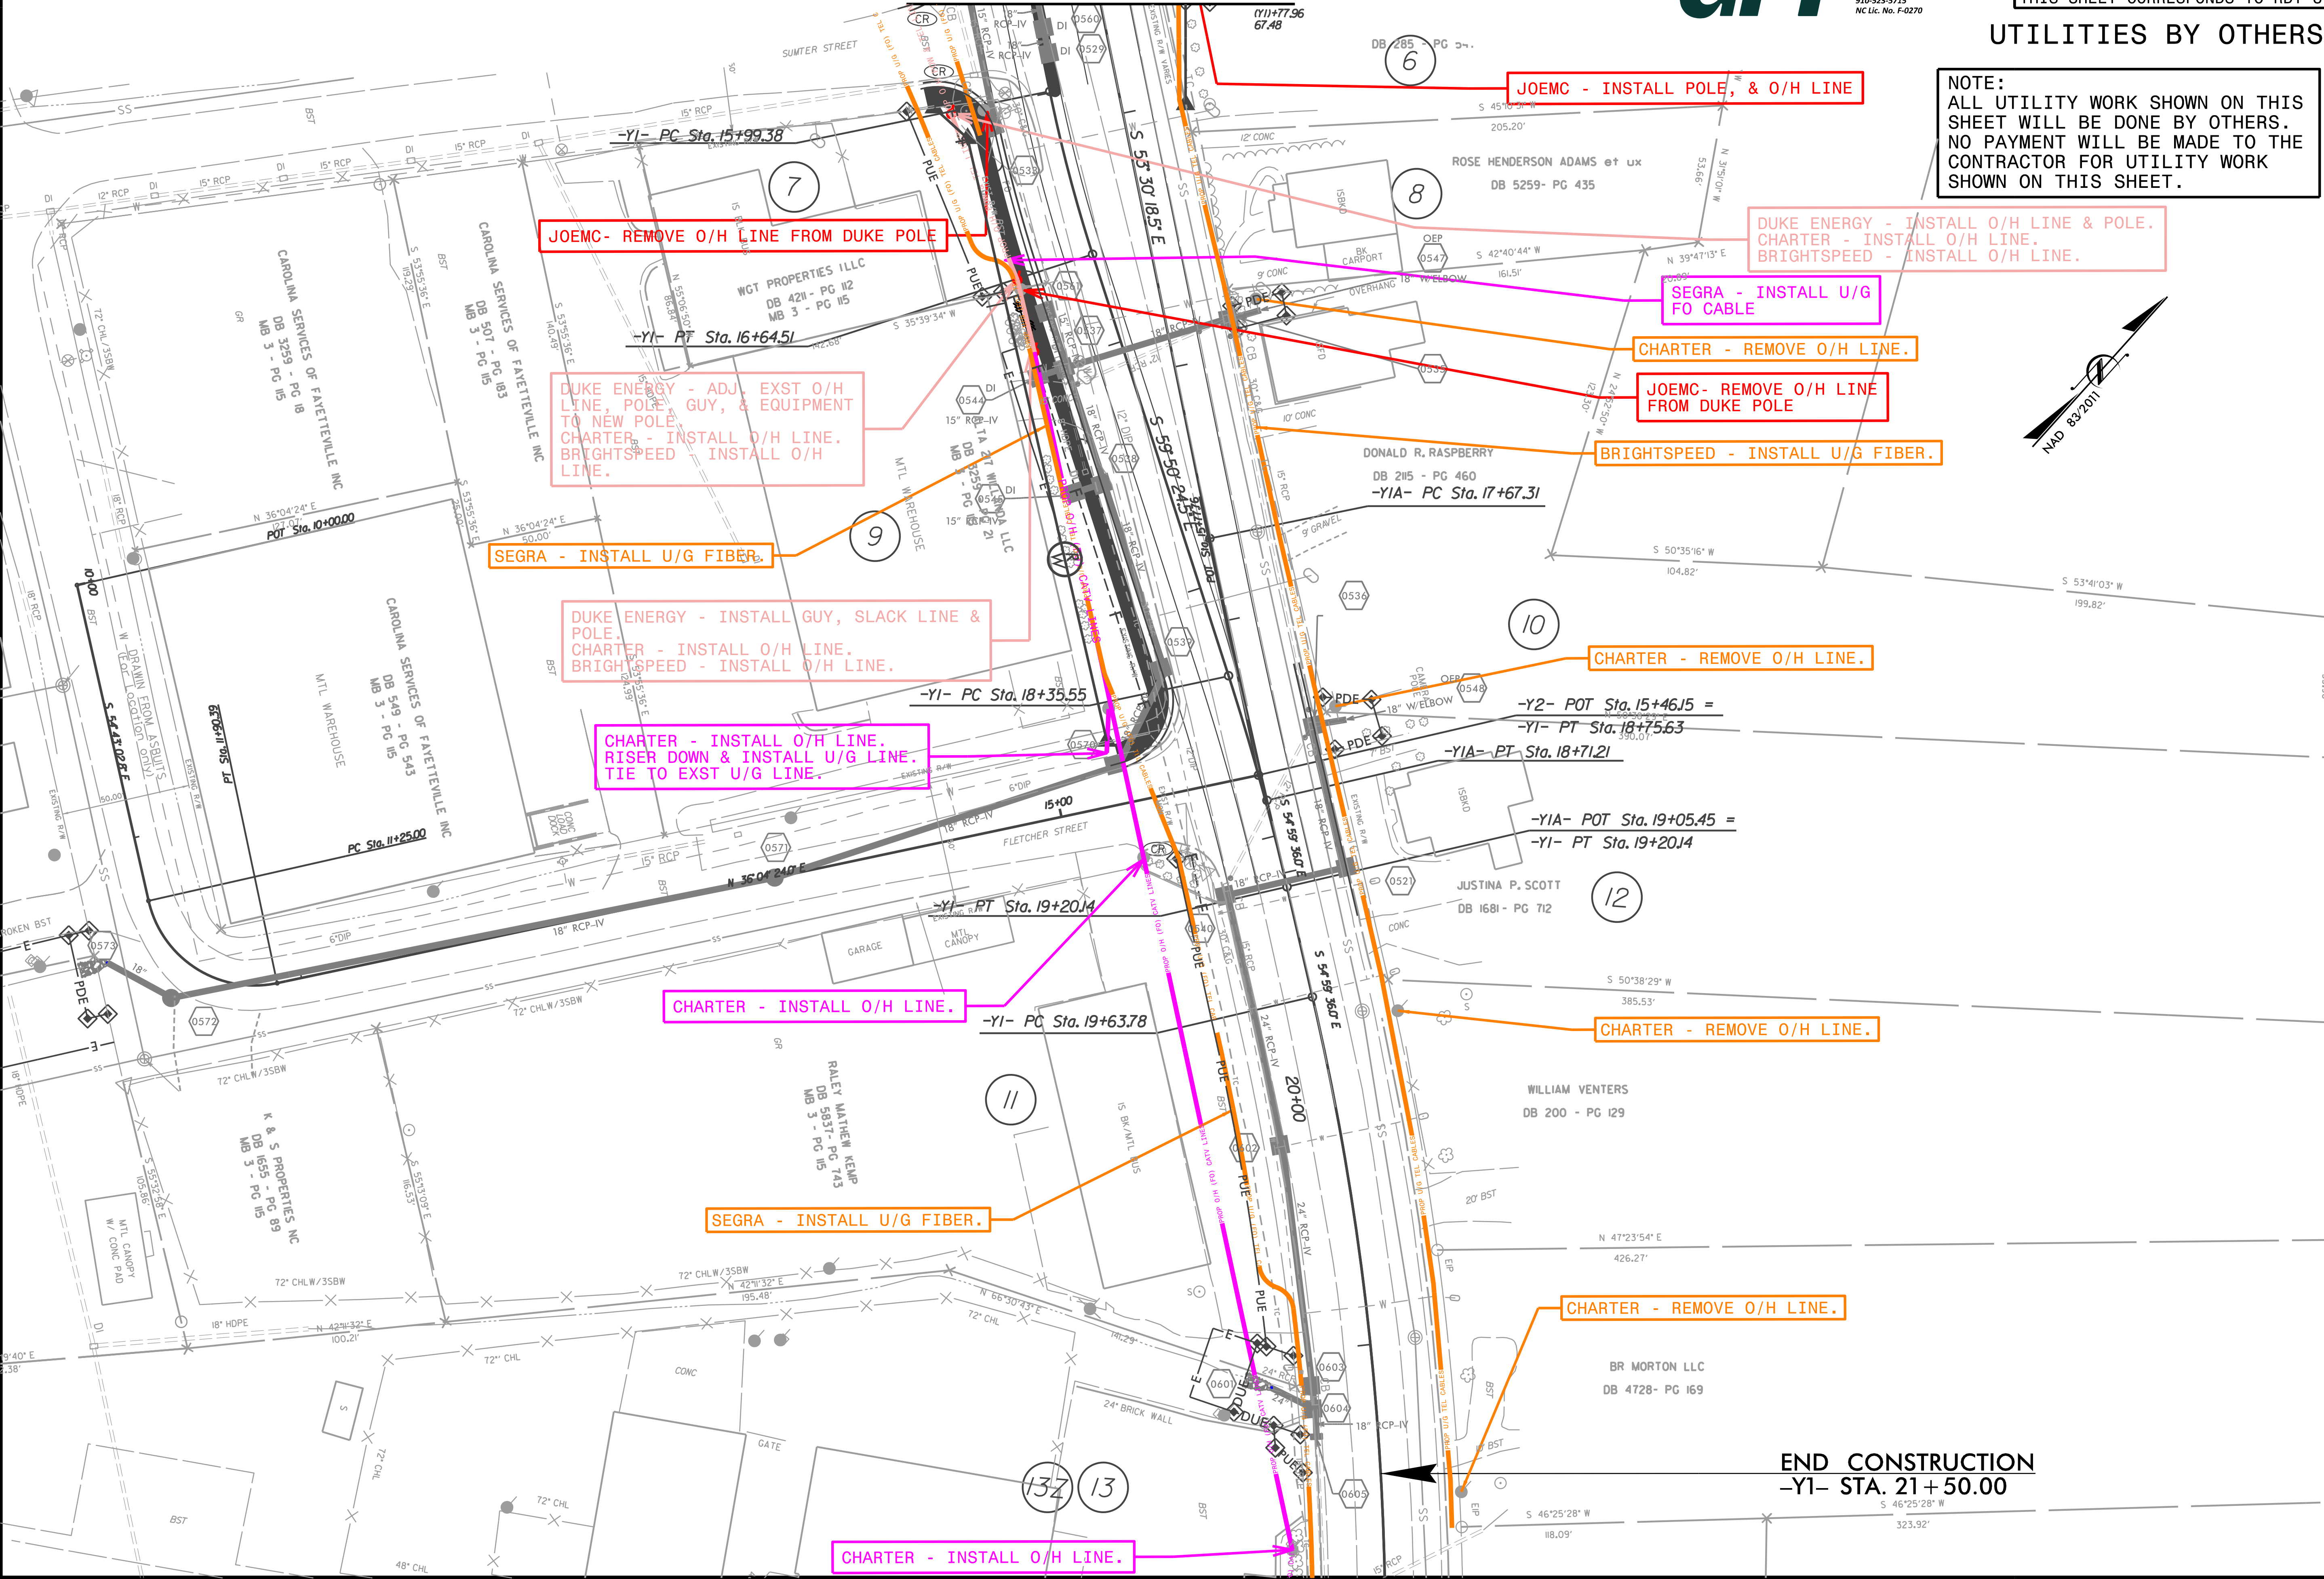

END CONSTRUCTION
-Y1- STA. 21 + 50.00