

STATE OF NORTH CAROLINA
DIVISION OF HIGHWAYS

PROJ. REFERENCE NO.	SHEET NO.
U-5728	X-1



DAVENPORT
HOME OFFICE
119 BROOKSTOWN AVE, SUITE PH-1
WINSTON-SALEM, NC 27101
336.744.1636 www.davenportworld.com
NCBELS FIRM LICENSE NO. C-2622

CROSS SECTION SHEET INDEX

<i>-L-</i>	<i>10+00 TO 39+50</i>	<i>X-2 THRU X-14</i>
<i>-Y1-</i>	<i>12+25 TO 23+50</i>	<i>X-15 THRU X-23</i>
<i>-Y2-</i>	<i>10+00 TO 15+00</i>	<i>X-24 THRU X-26</i>


NOTE: QUANTITIES ARE APPROXIMATE ONLY. THE RESIDENT ENGINEER WILL USE METHODS INCLUDING BUT NOT LIMITED TO RECORSS-SECTIONING, TRUCK MEASUREMENTS, AND AERIAL SURVEYS TO COMPUTE FINAL QUANTITIES WHICH THE CONTRACTOR WILL BE PAID.

NOTE: EMBANKMENT COLUMN DOES NOT INCLUDES BACKFILL FOR UNDERCUT


STATE OF NORTH CAROLINA DIVISION OF HIGHWAYS

CROSS-SECTION SUMMARY

PROJ. REFERENCE NO.	SHEET NO.
U-5728	X-1A

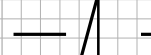


6/23/16

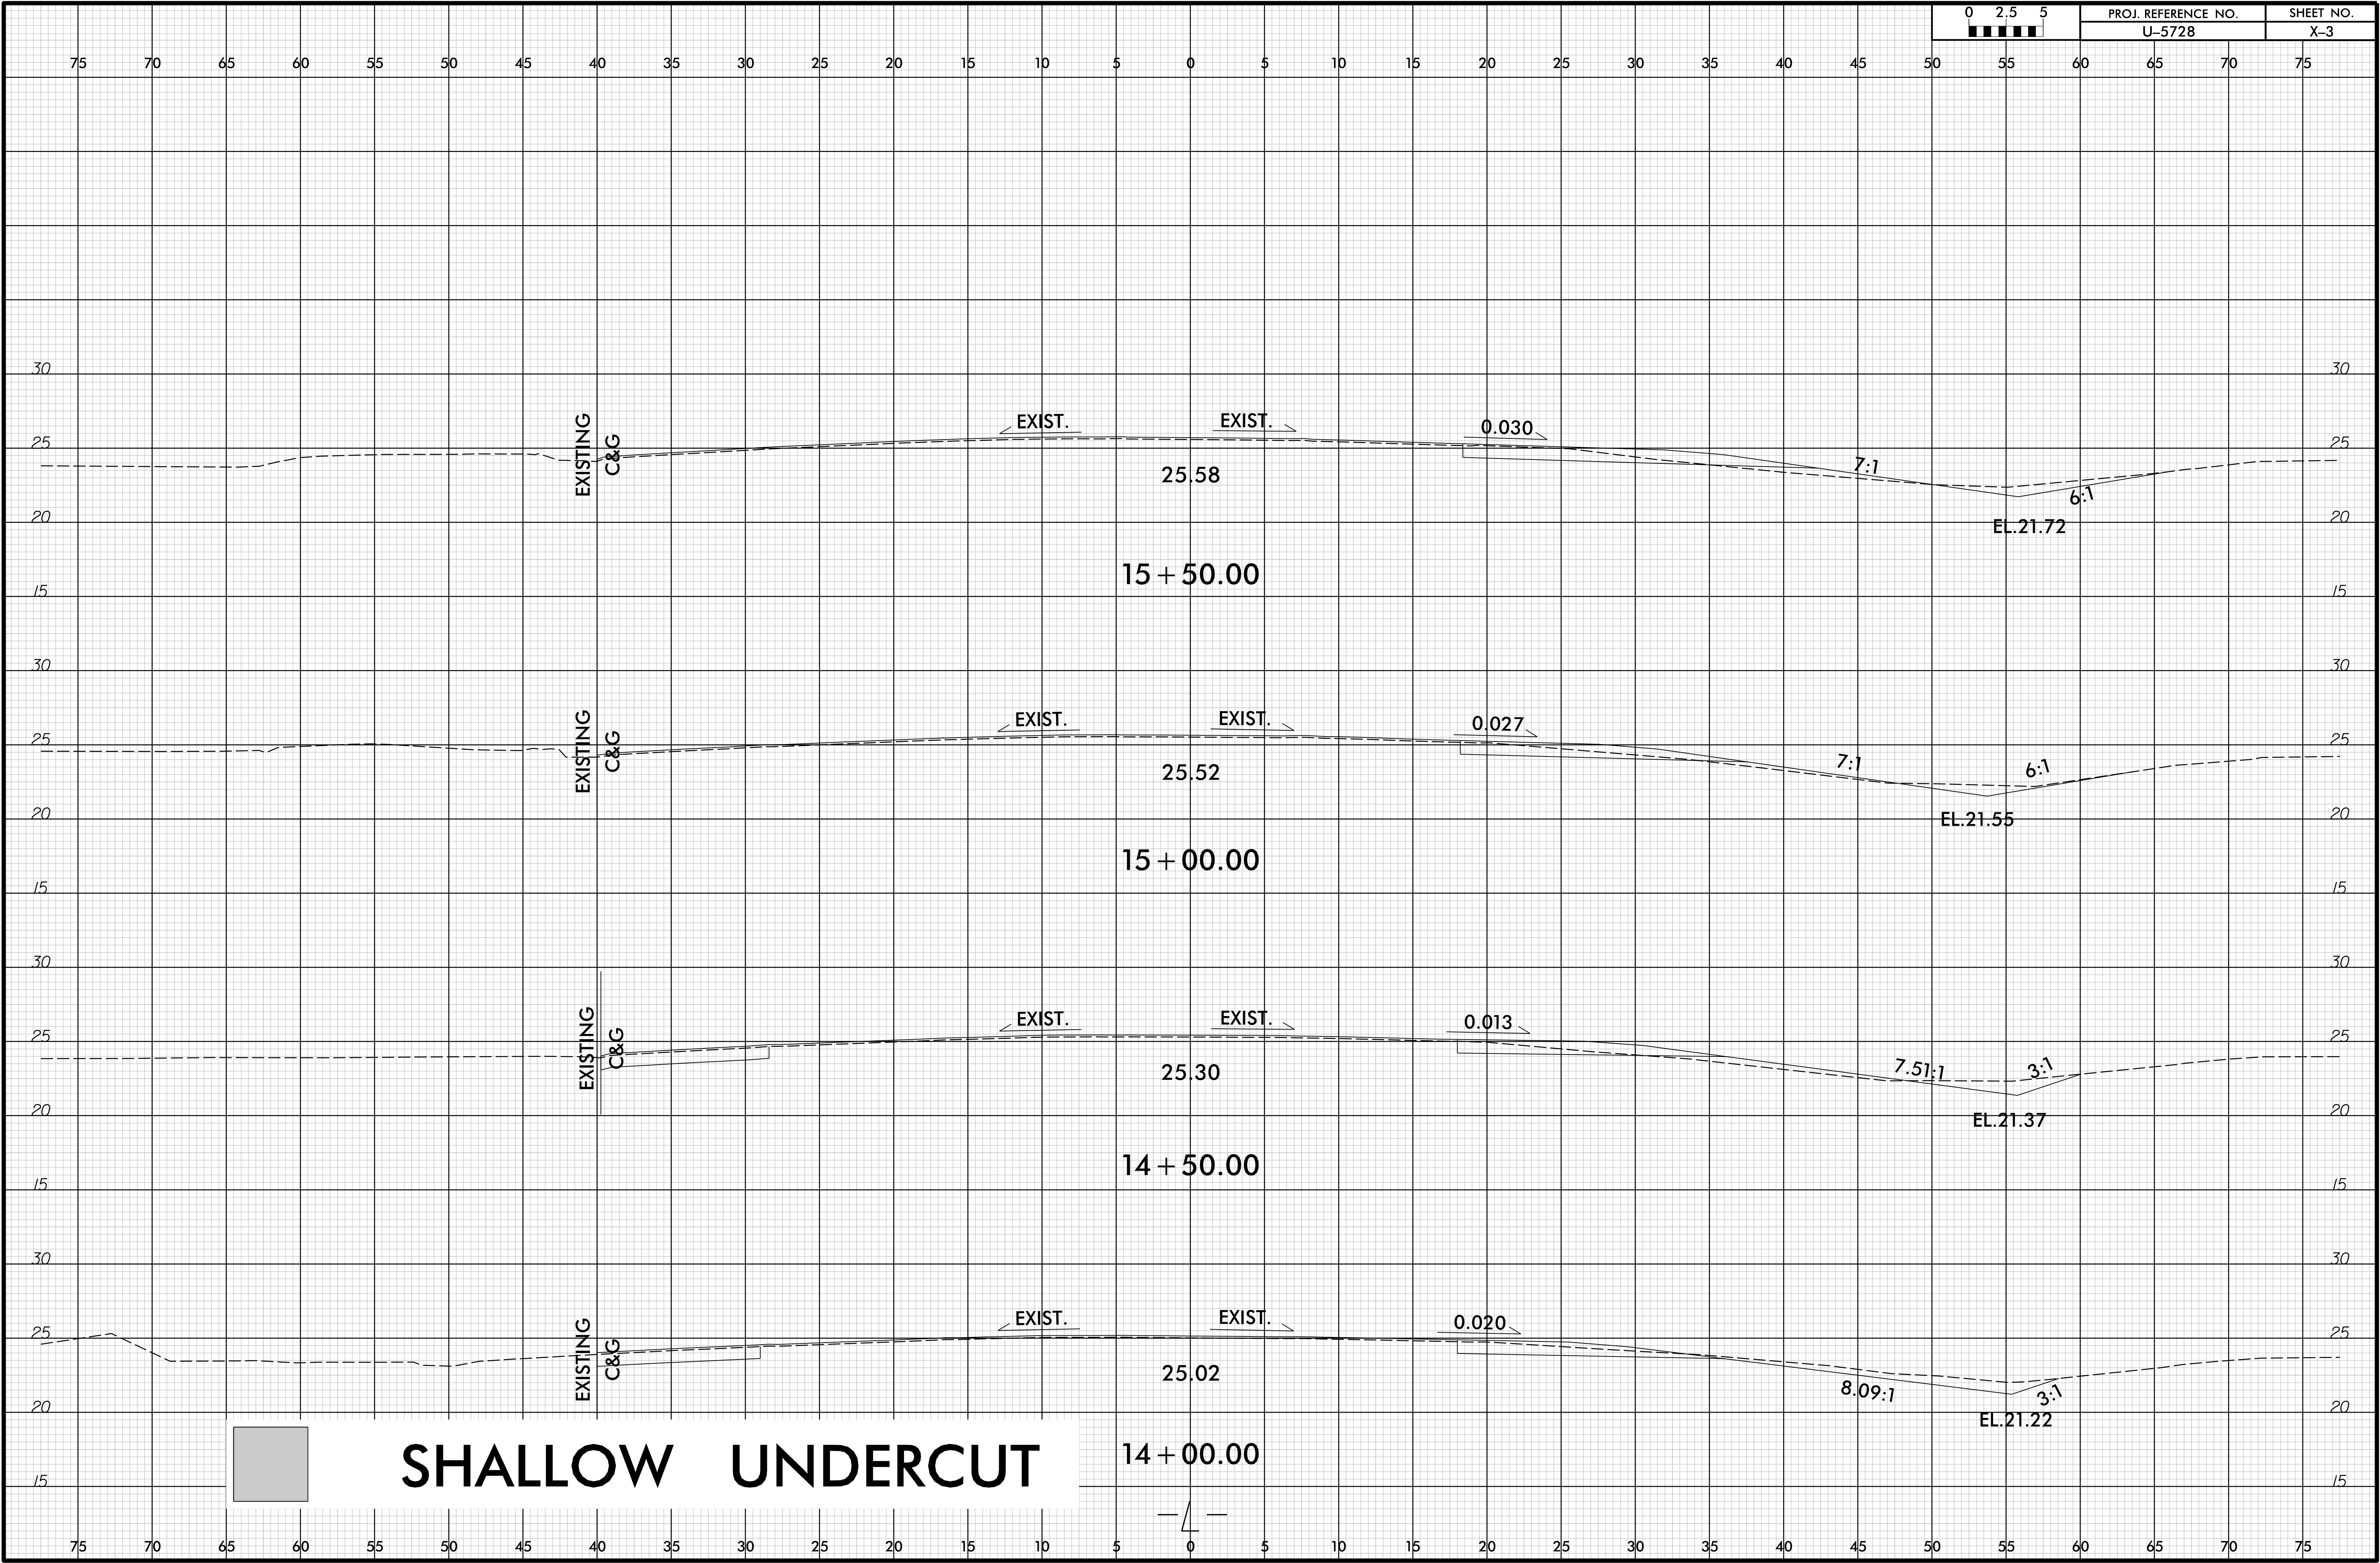


SYSTEMS
DESIGN
INC.
6/23/16

6/23/16

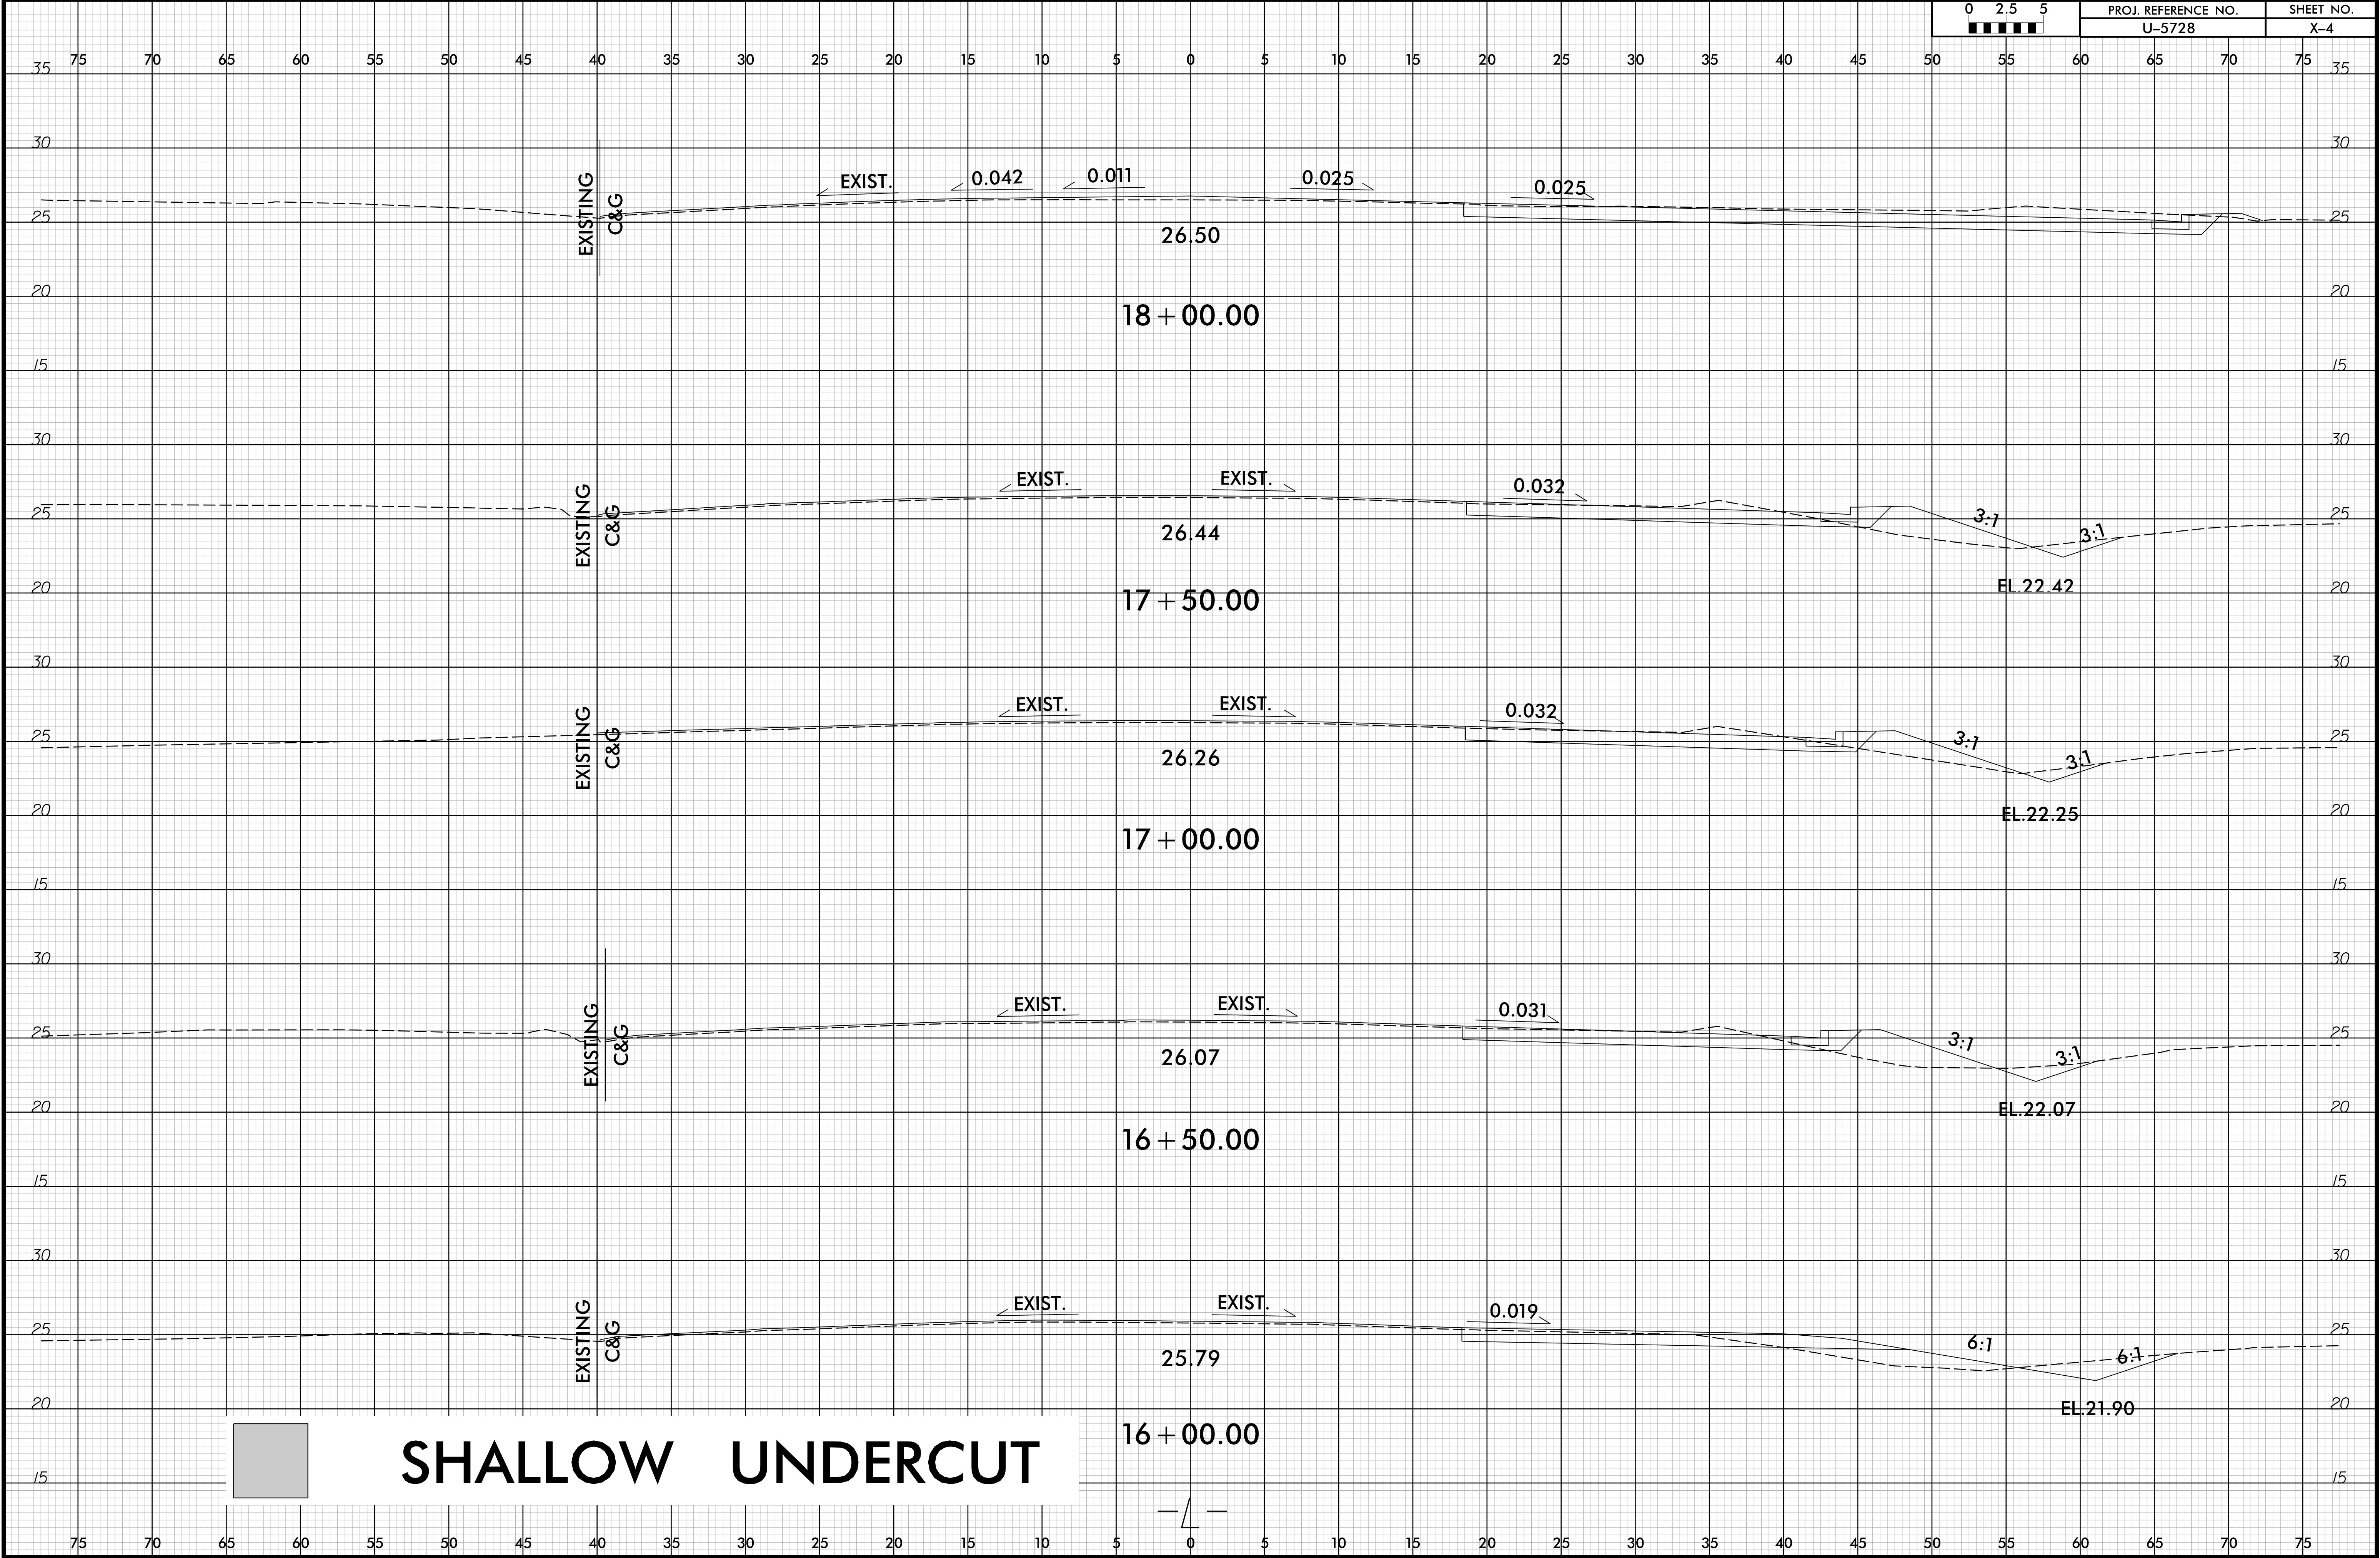



SYSTEMS
DESIGN
INC.

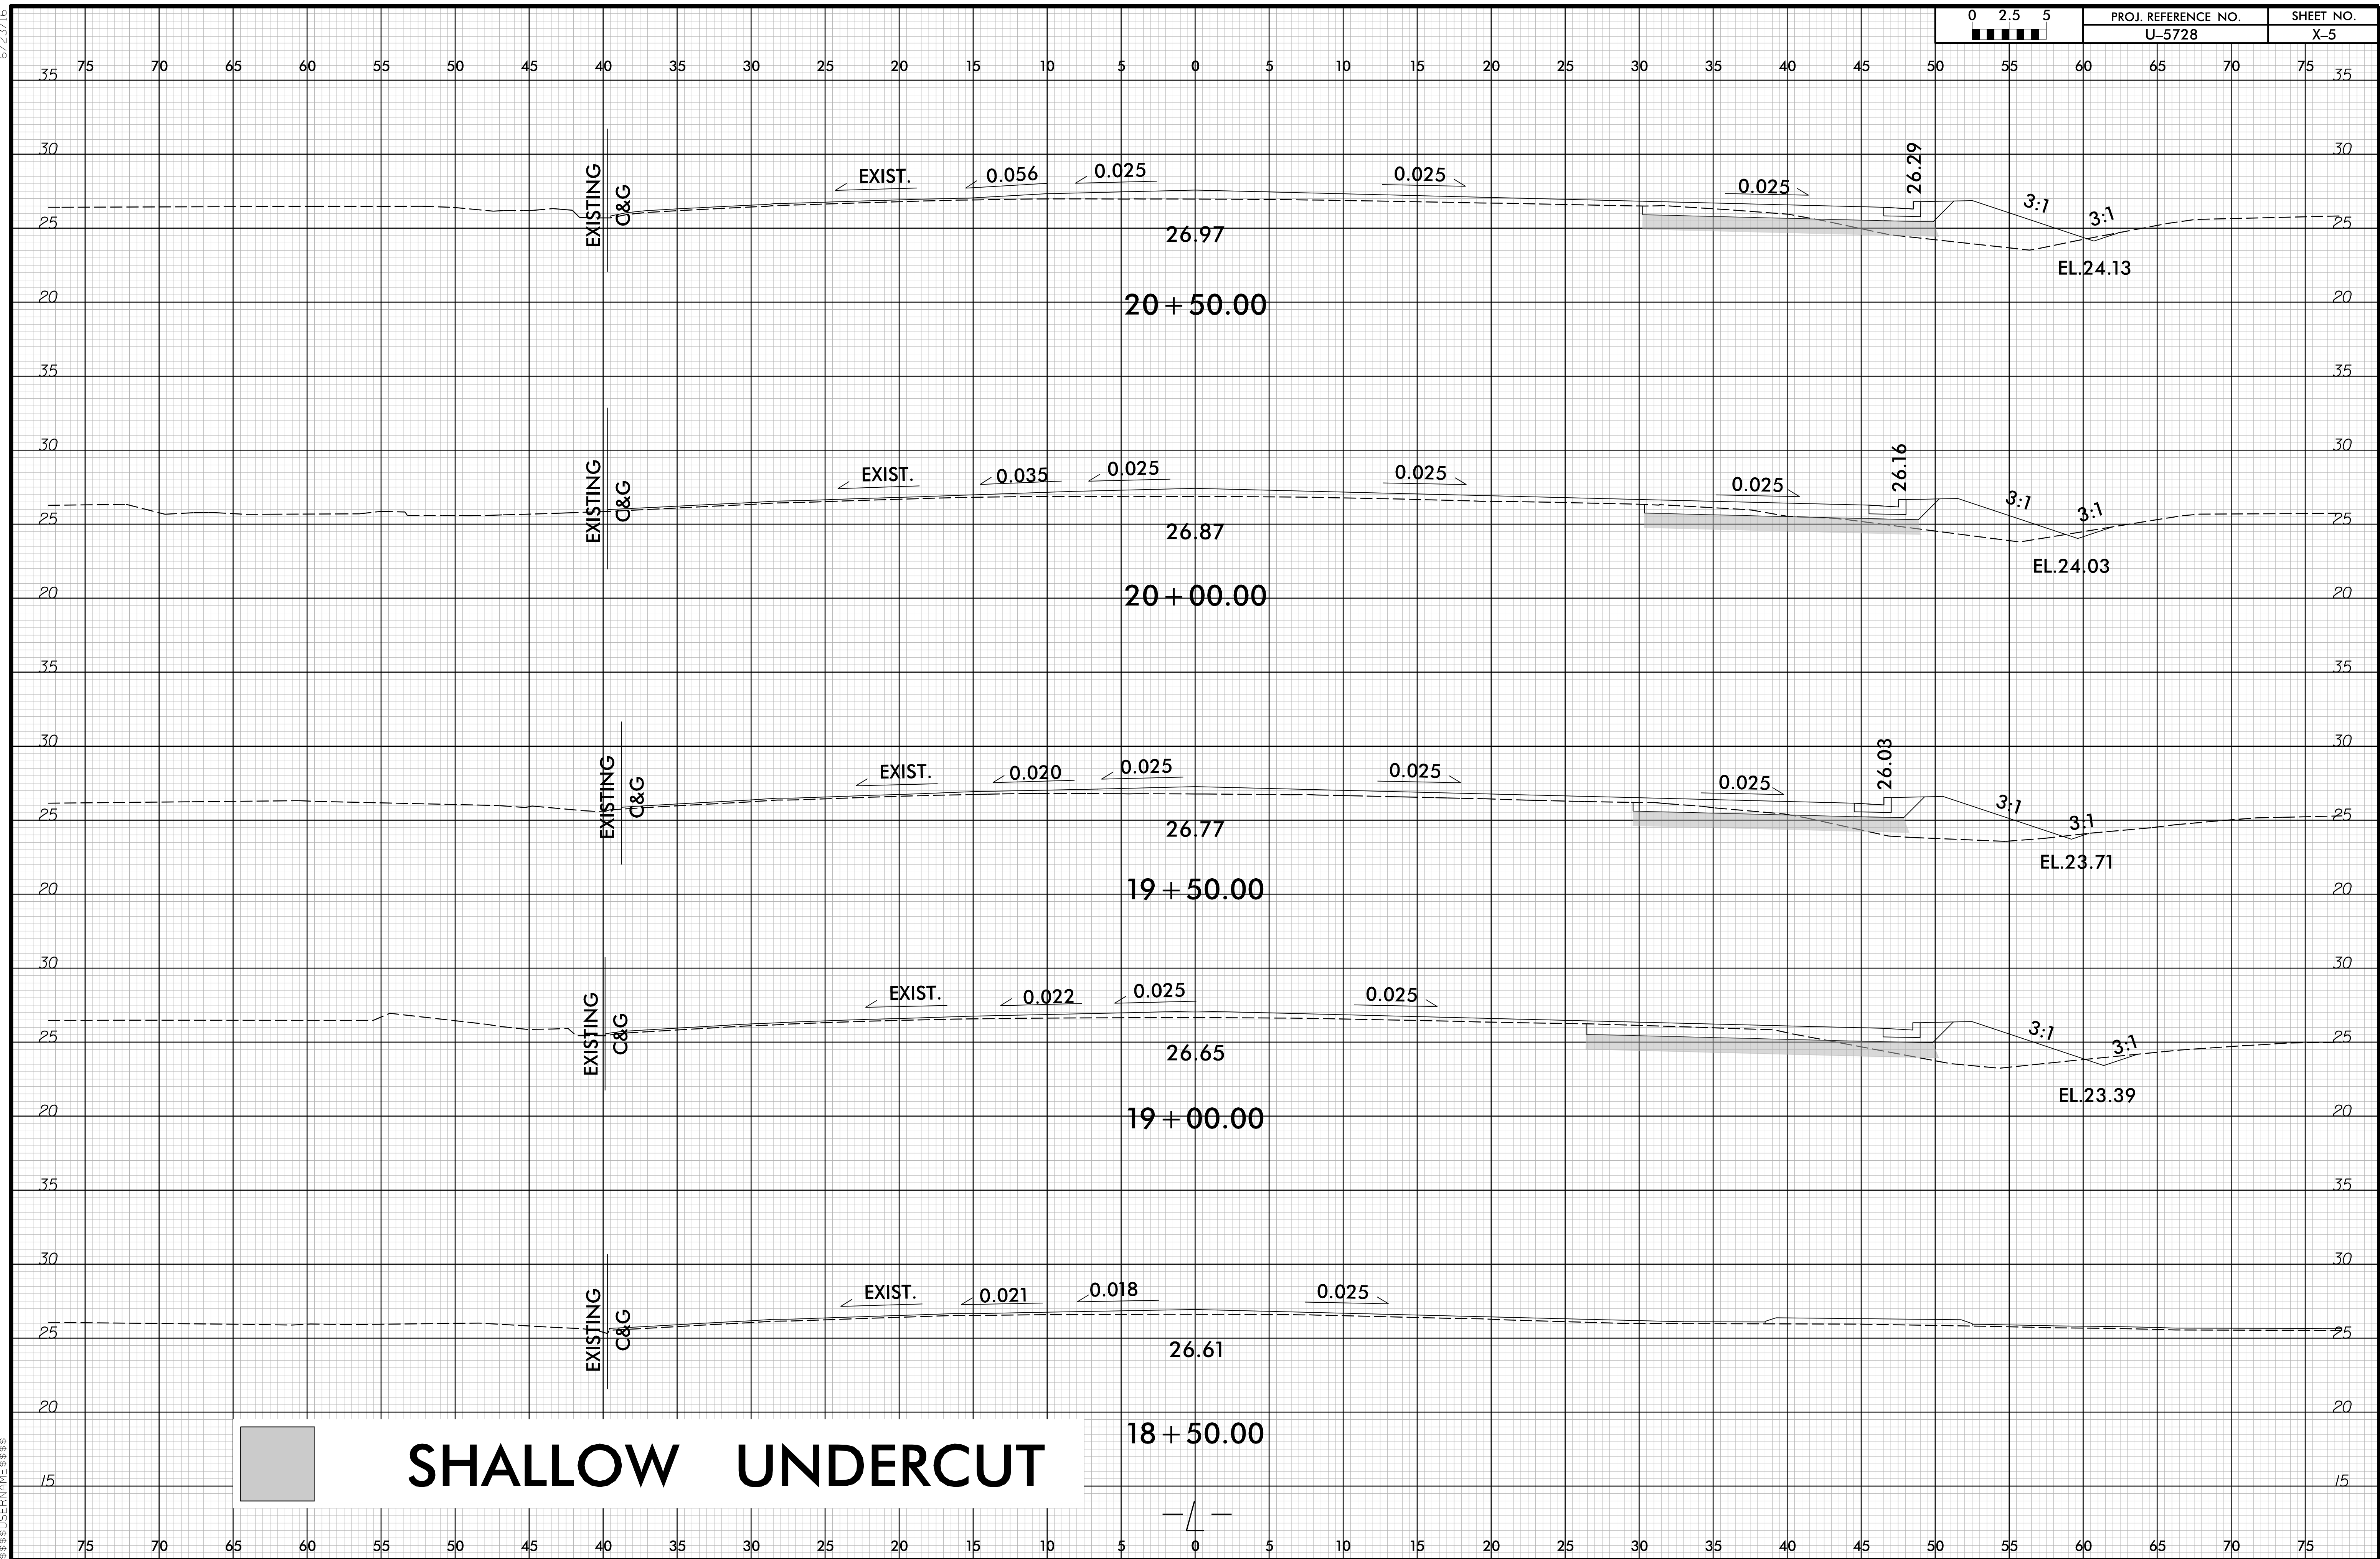

6/23/16


SYSTEMS
DESIGN
INC.

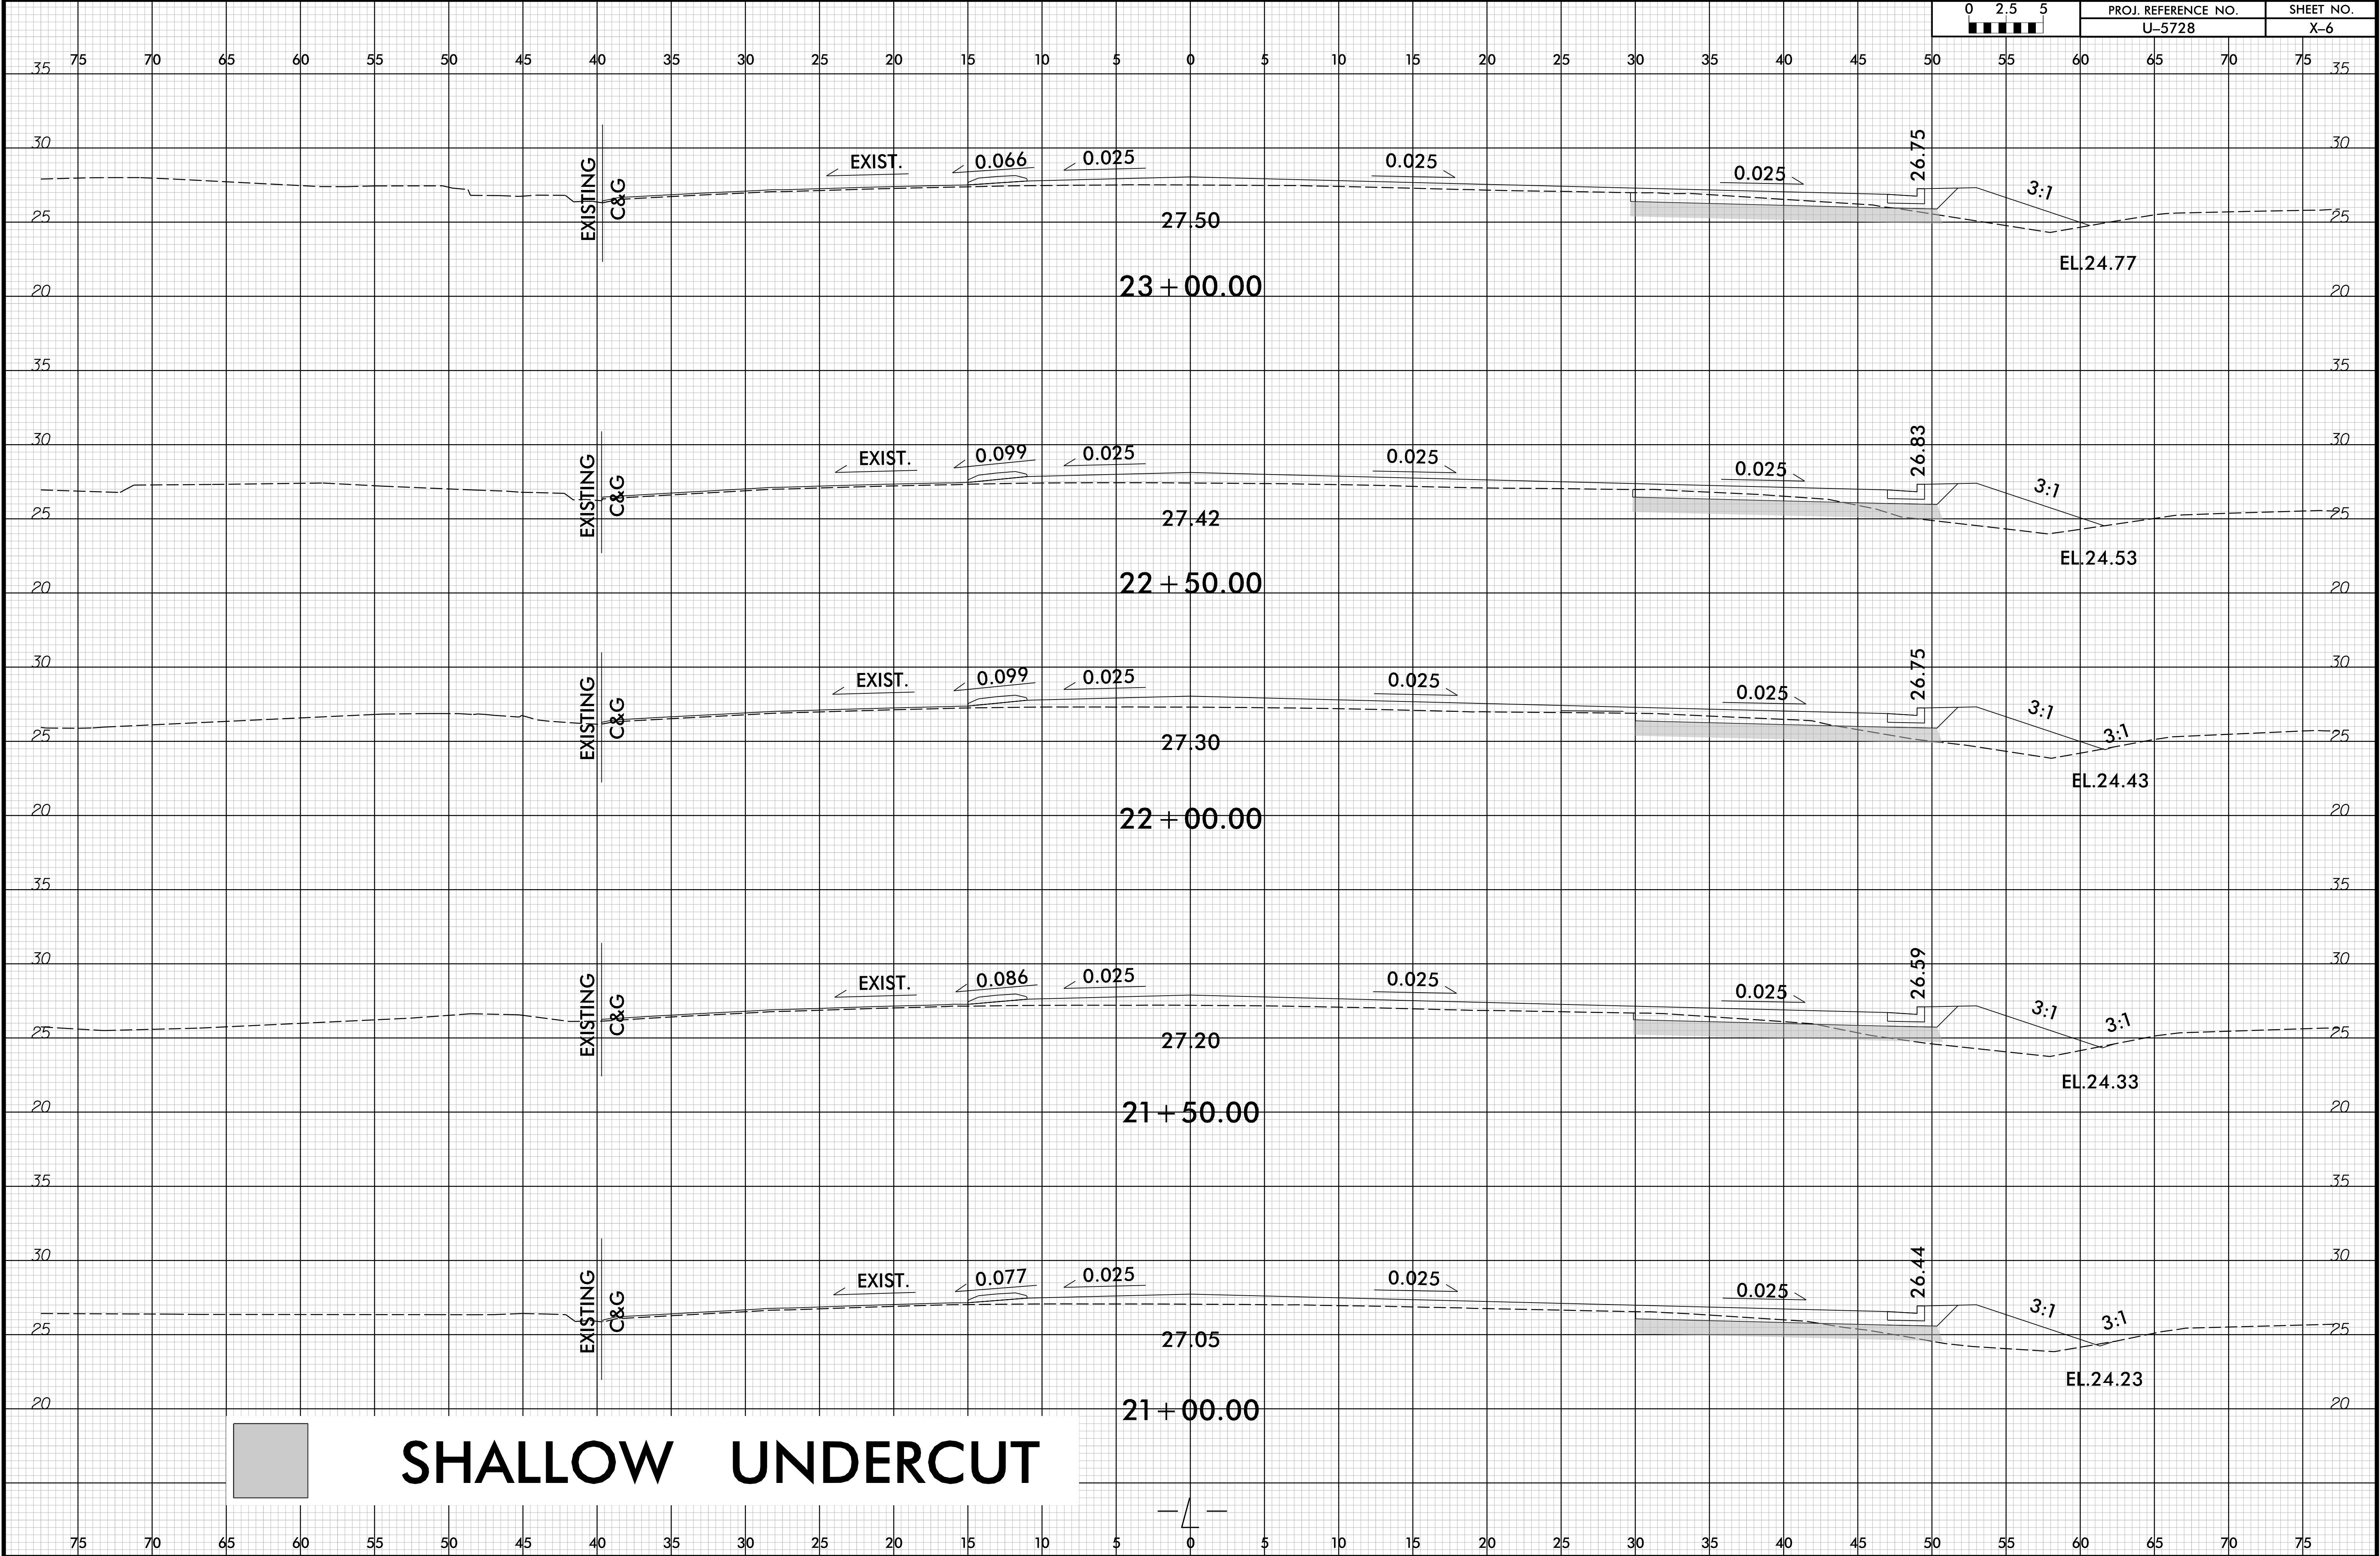

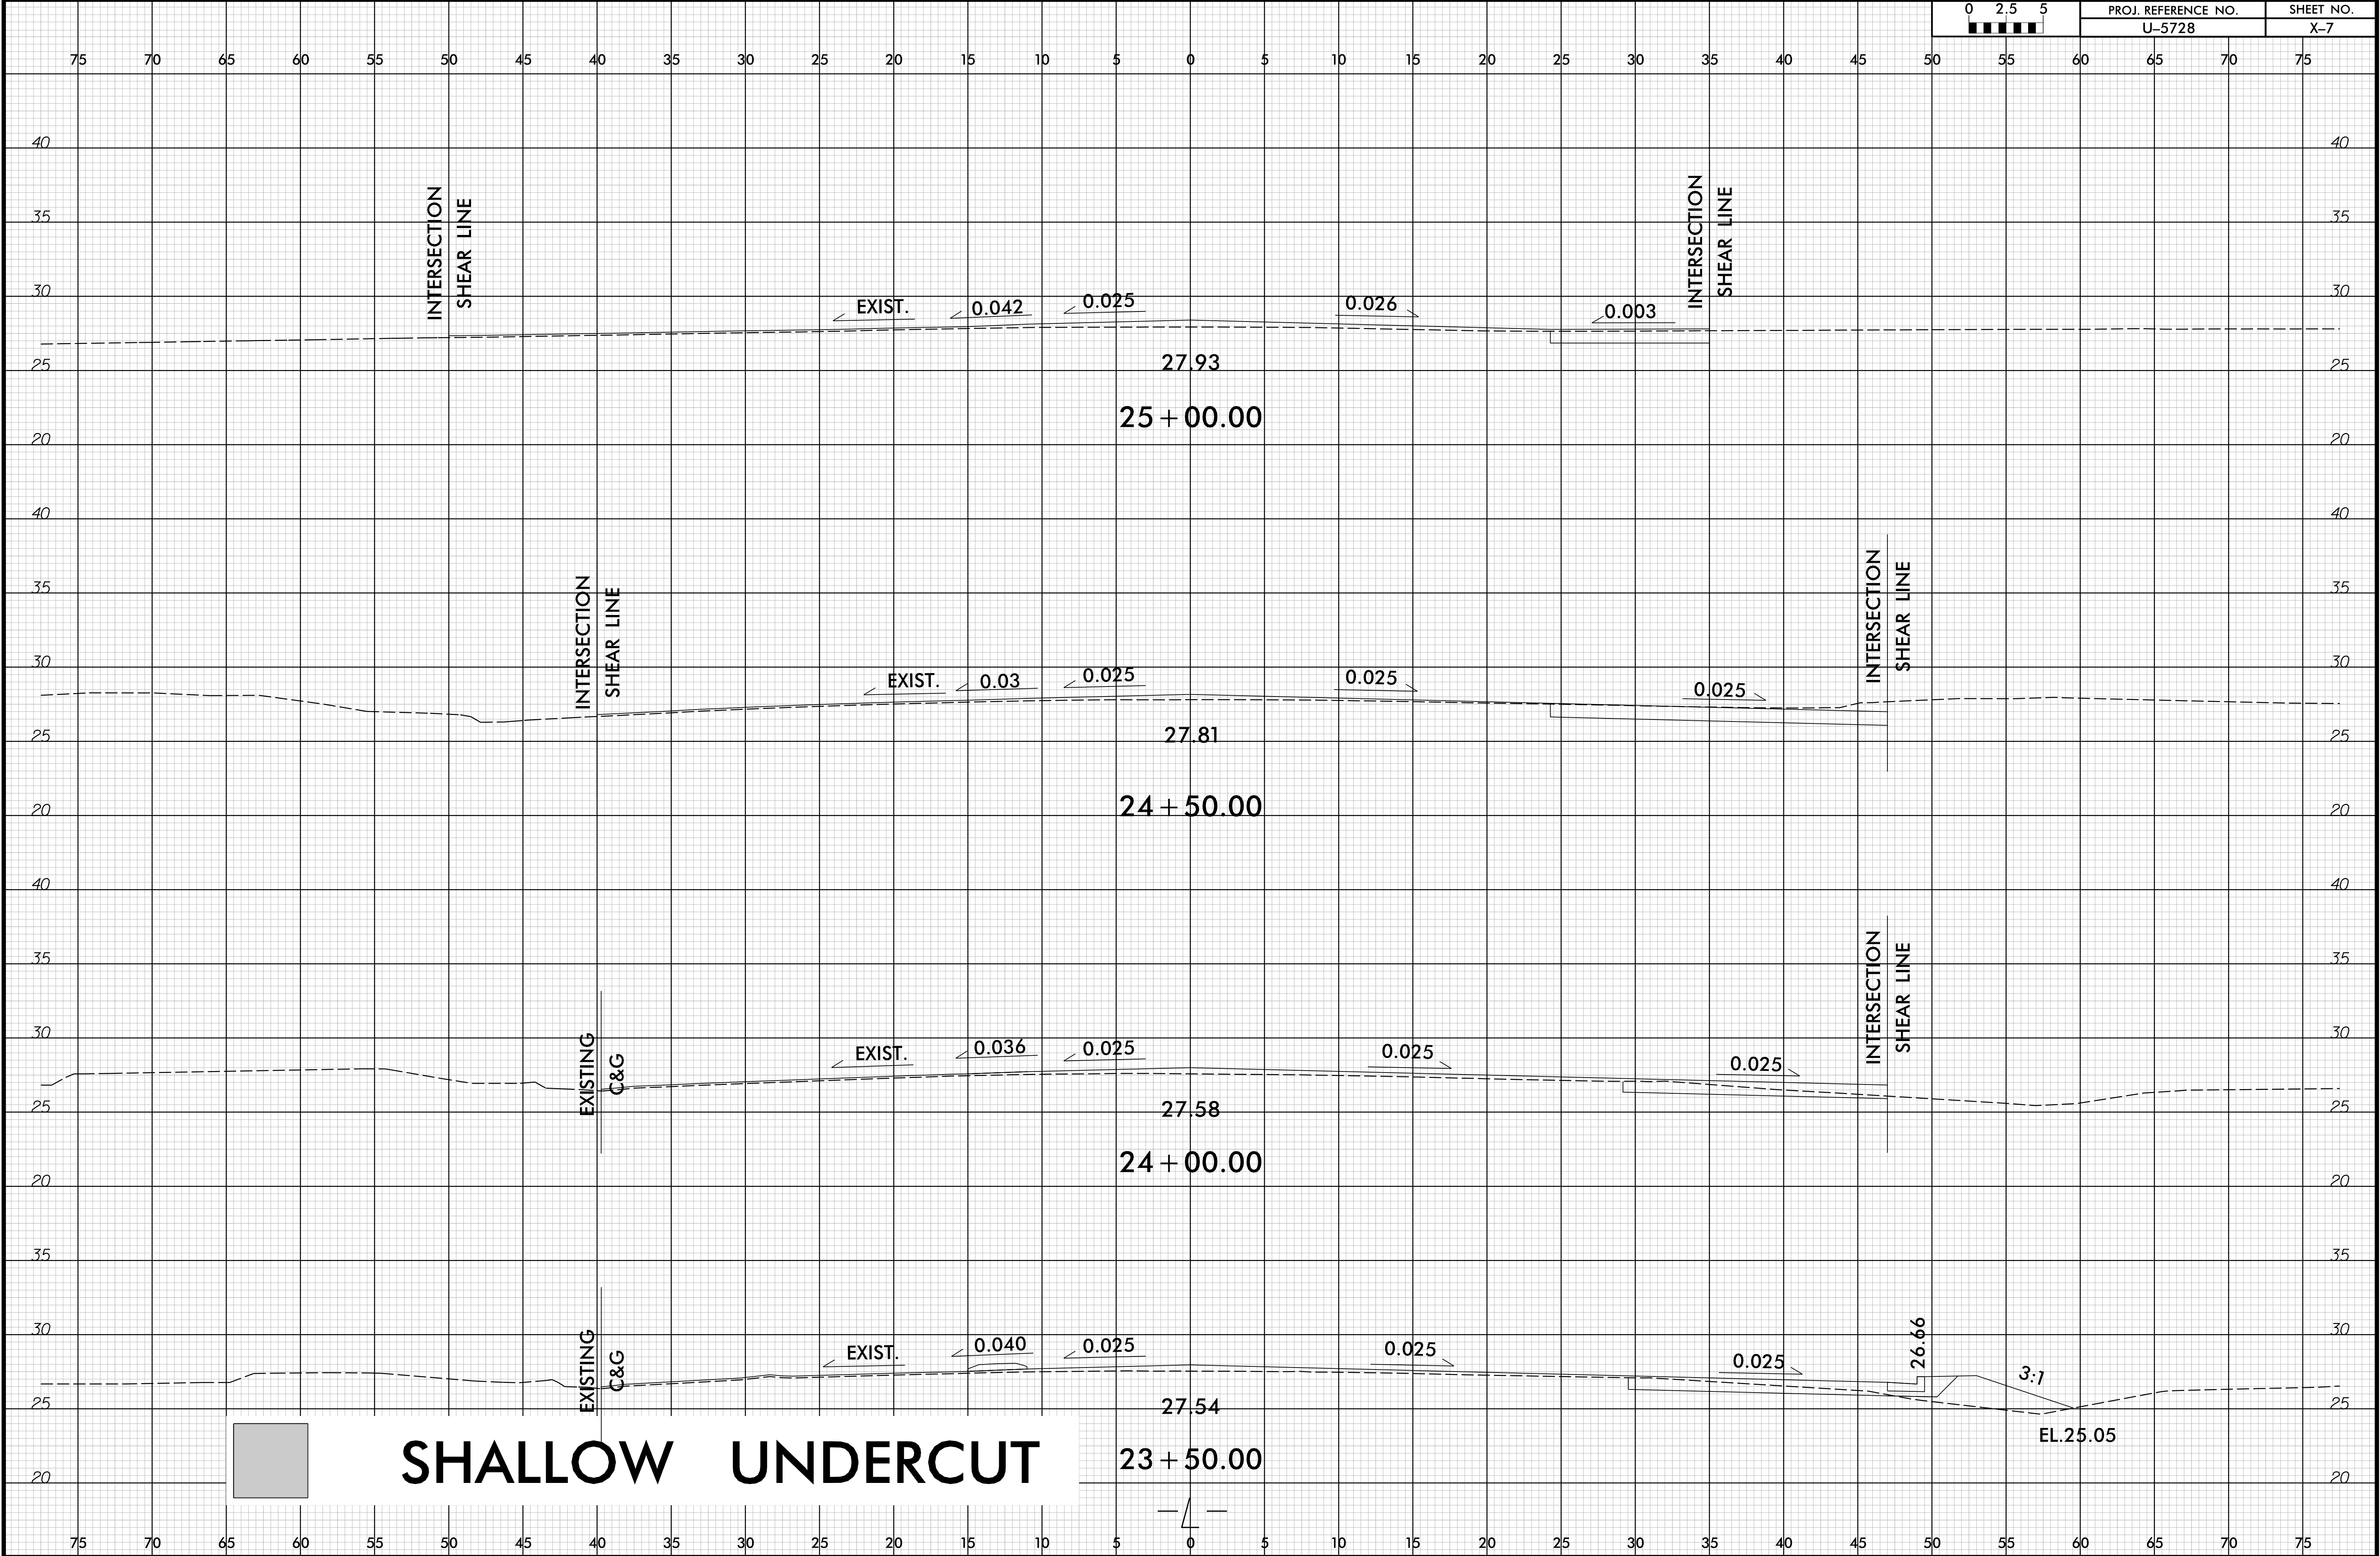

6/23/16


SYSTEMS
DESIGN
INC.

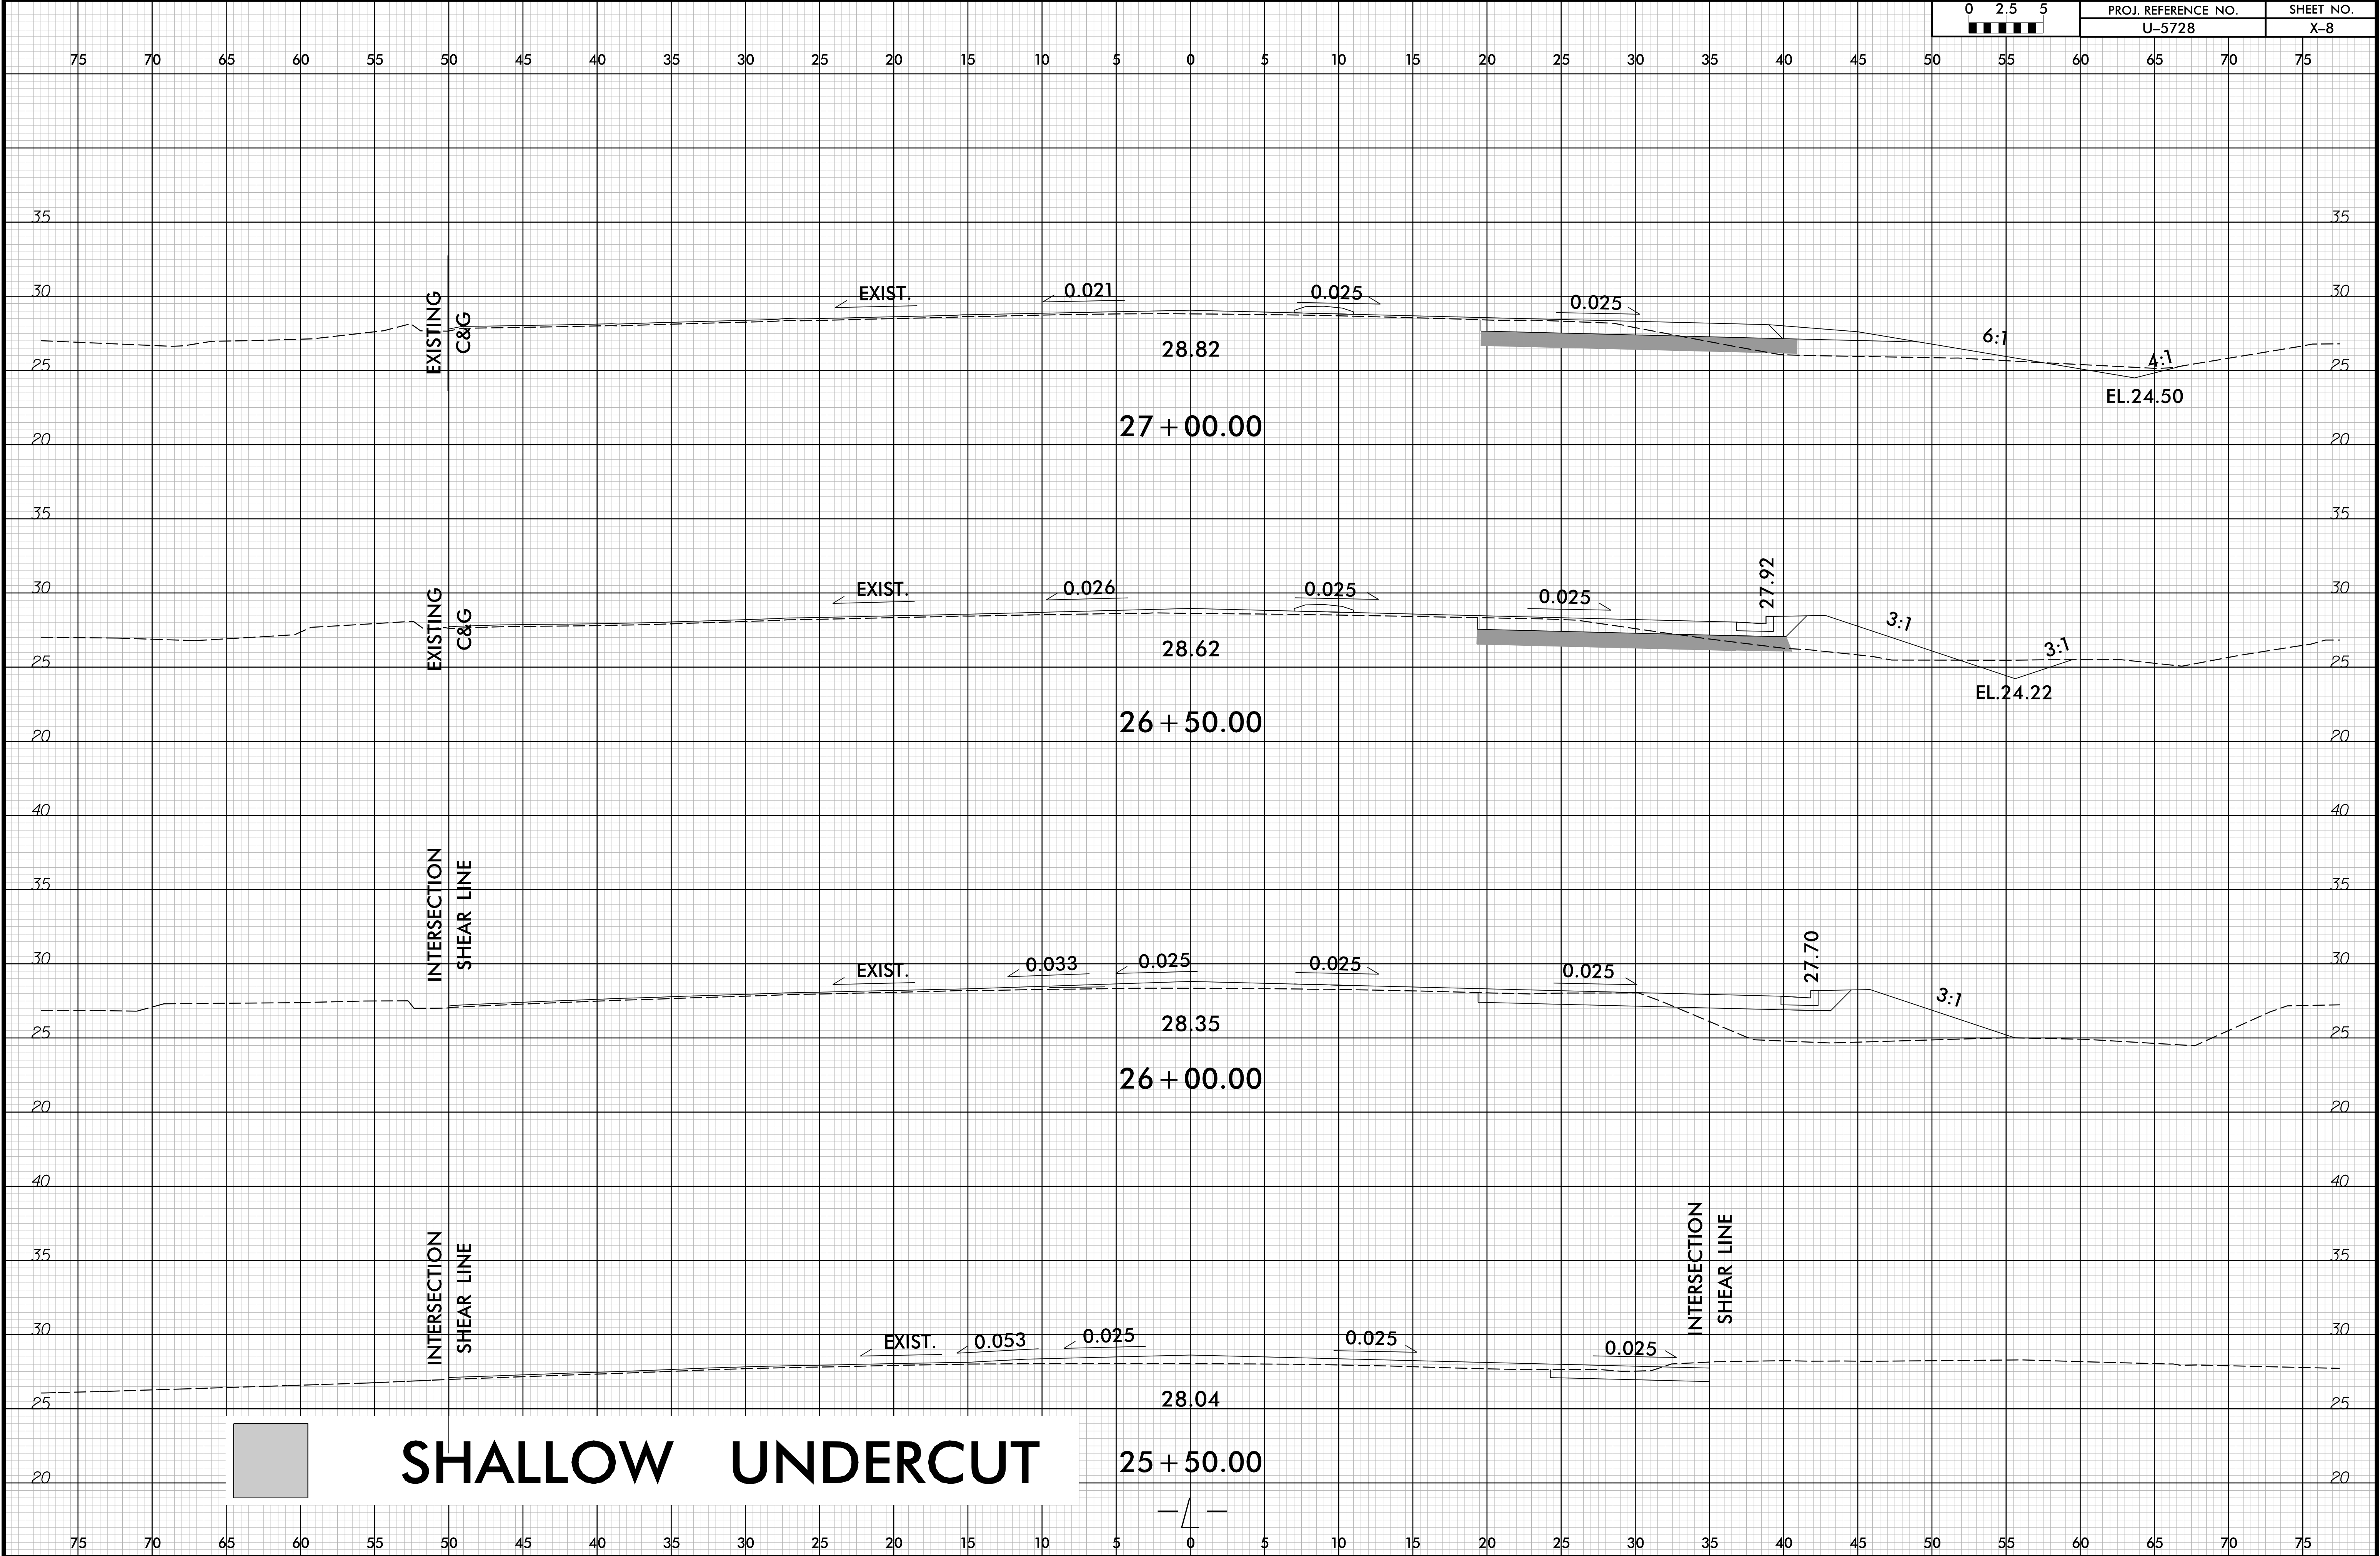


6/23/16

SYSTEMS & SERVICES
INCORPORATED
11111 DONALDSON AVE
SUITE 200
MEMPHIS, TN 38119
901-555-1234

0 2.5 5 ■■■■■	PROJ. REFERENCE NO.					SHEET NO.	
	U-5728					X-9	

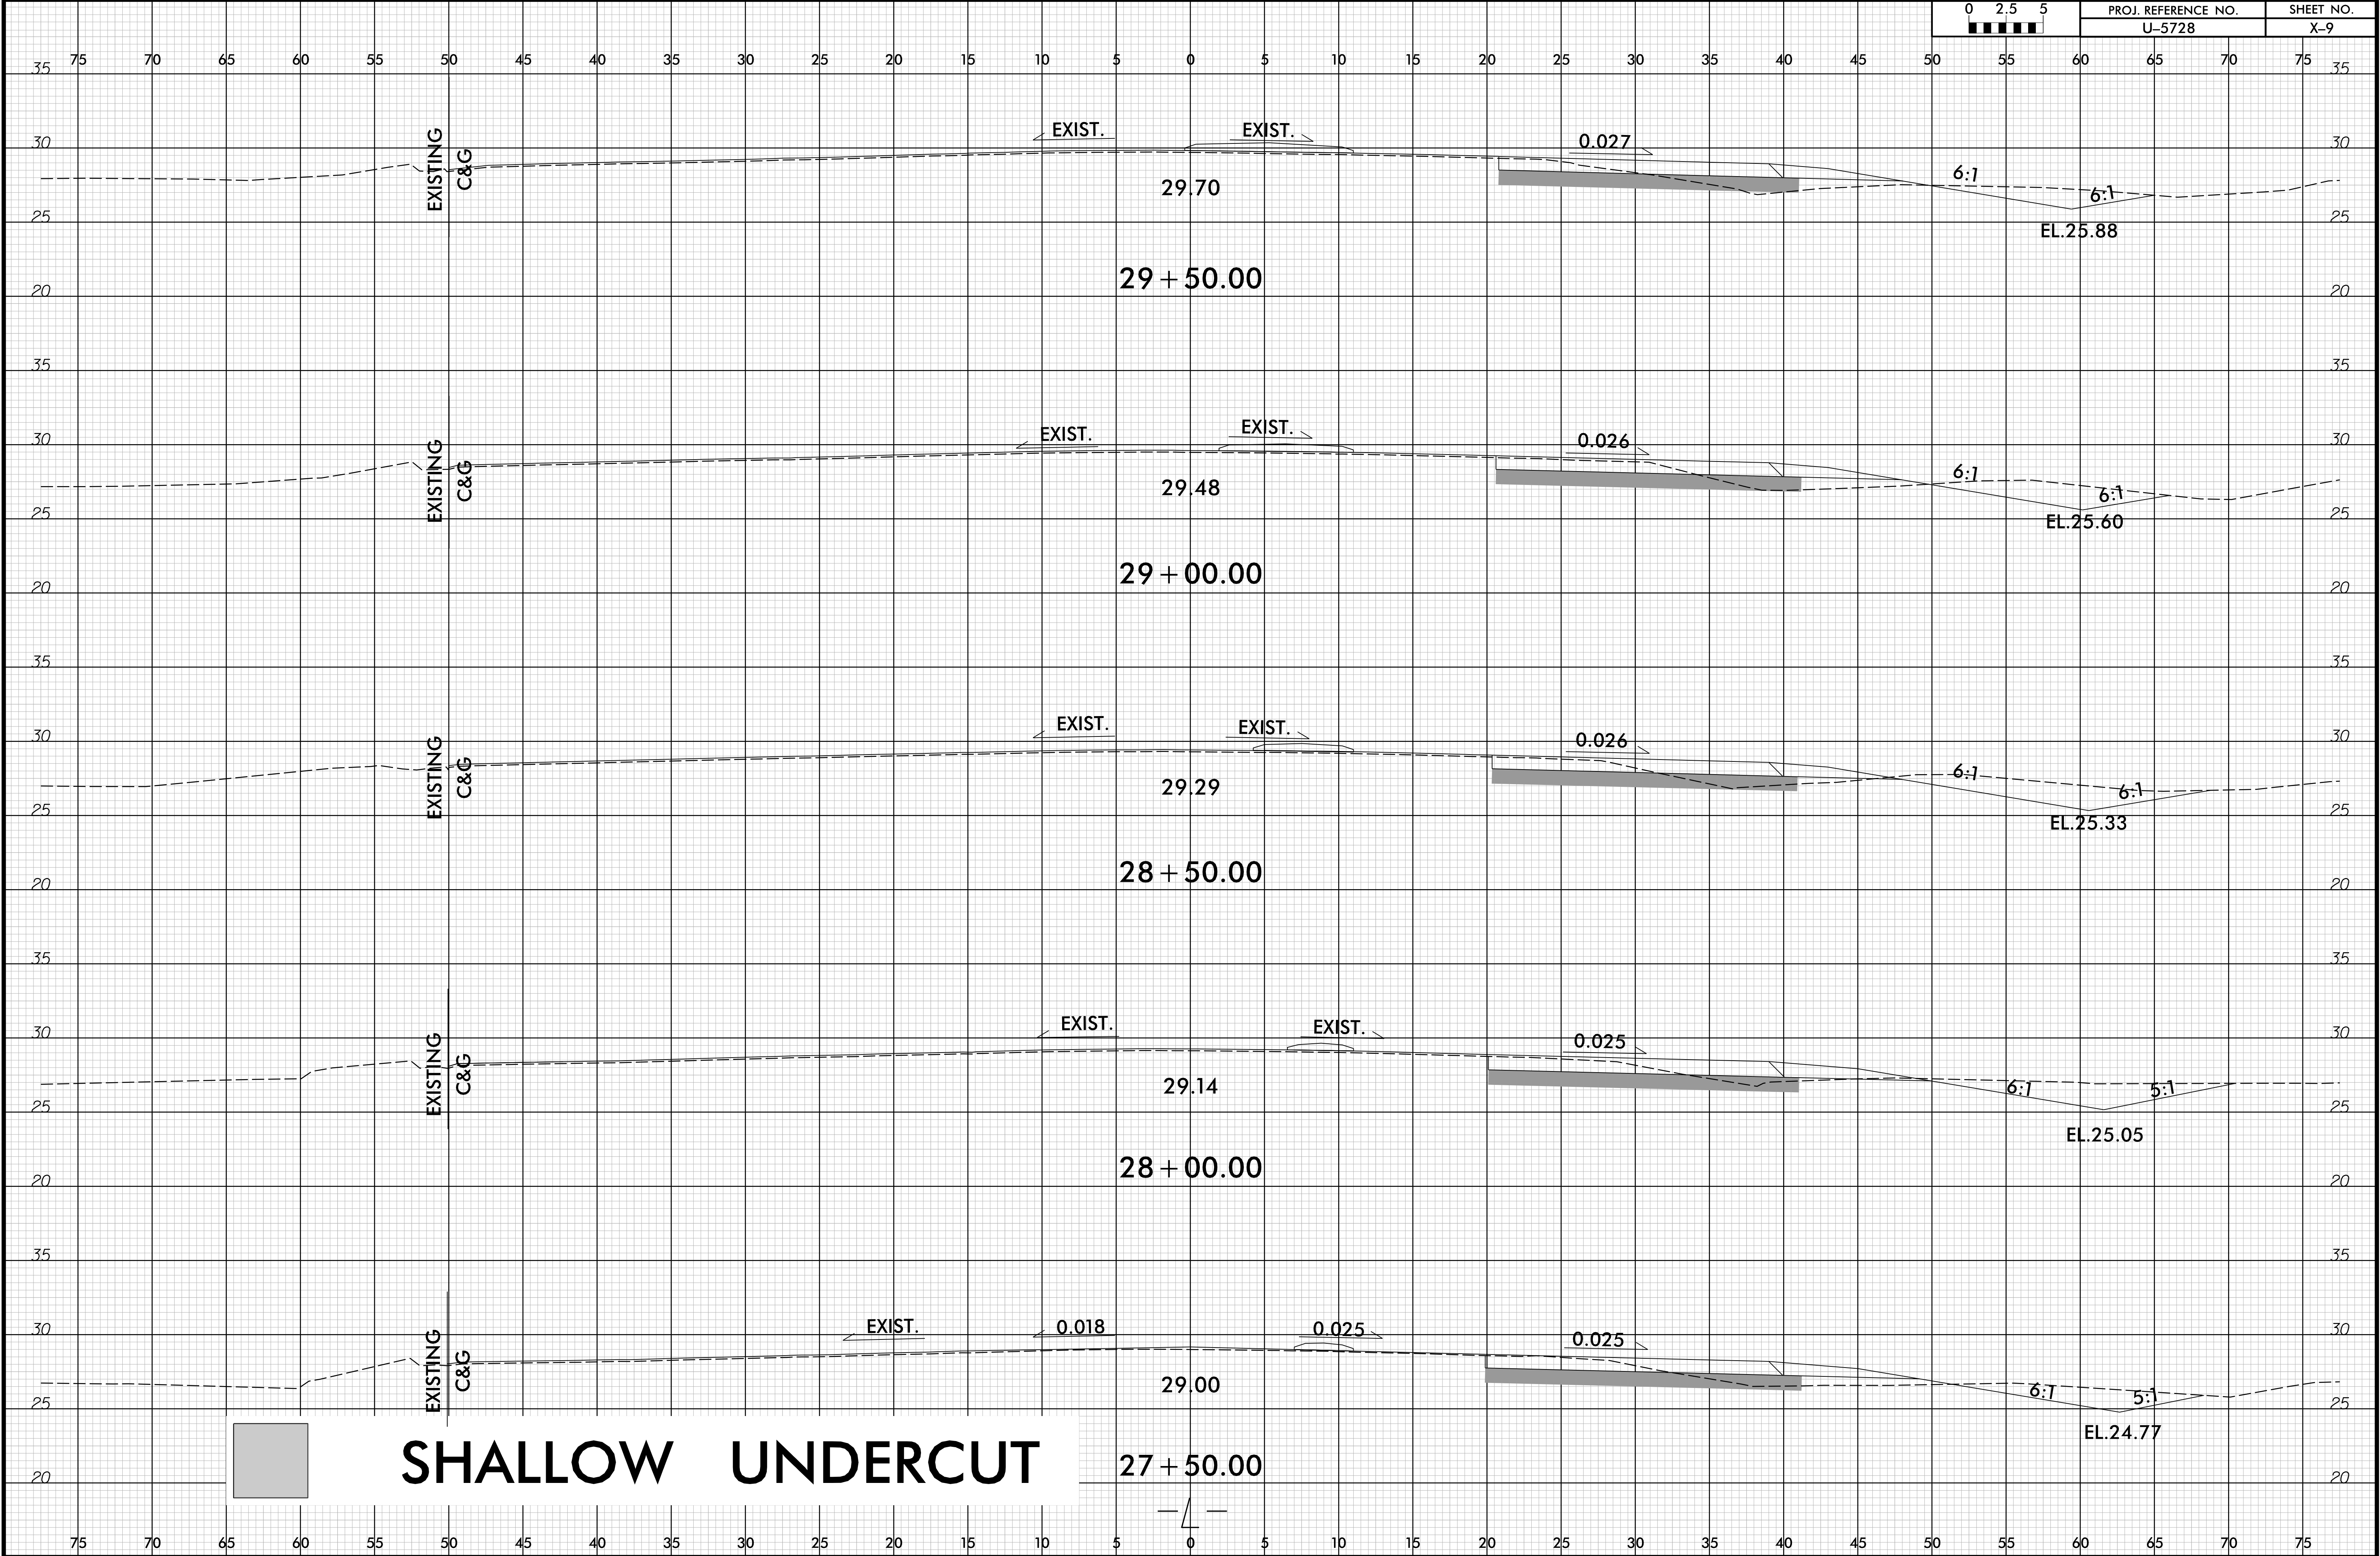


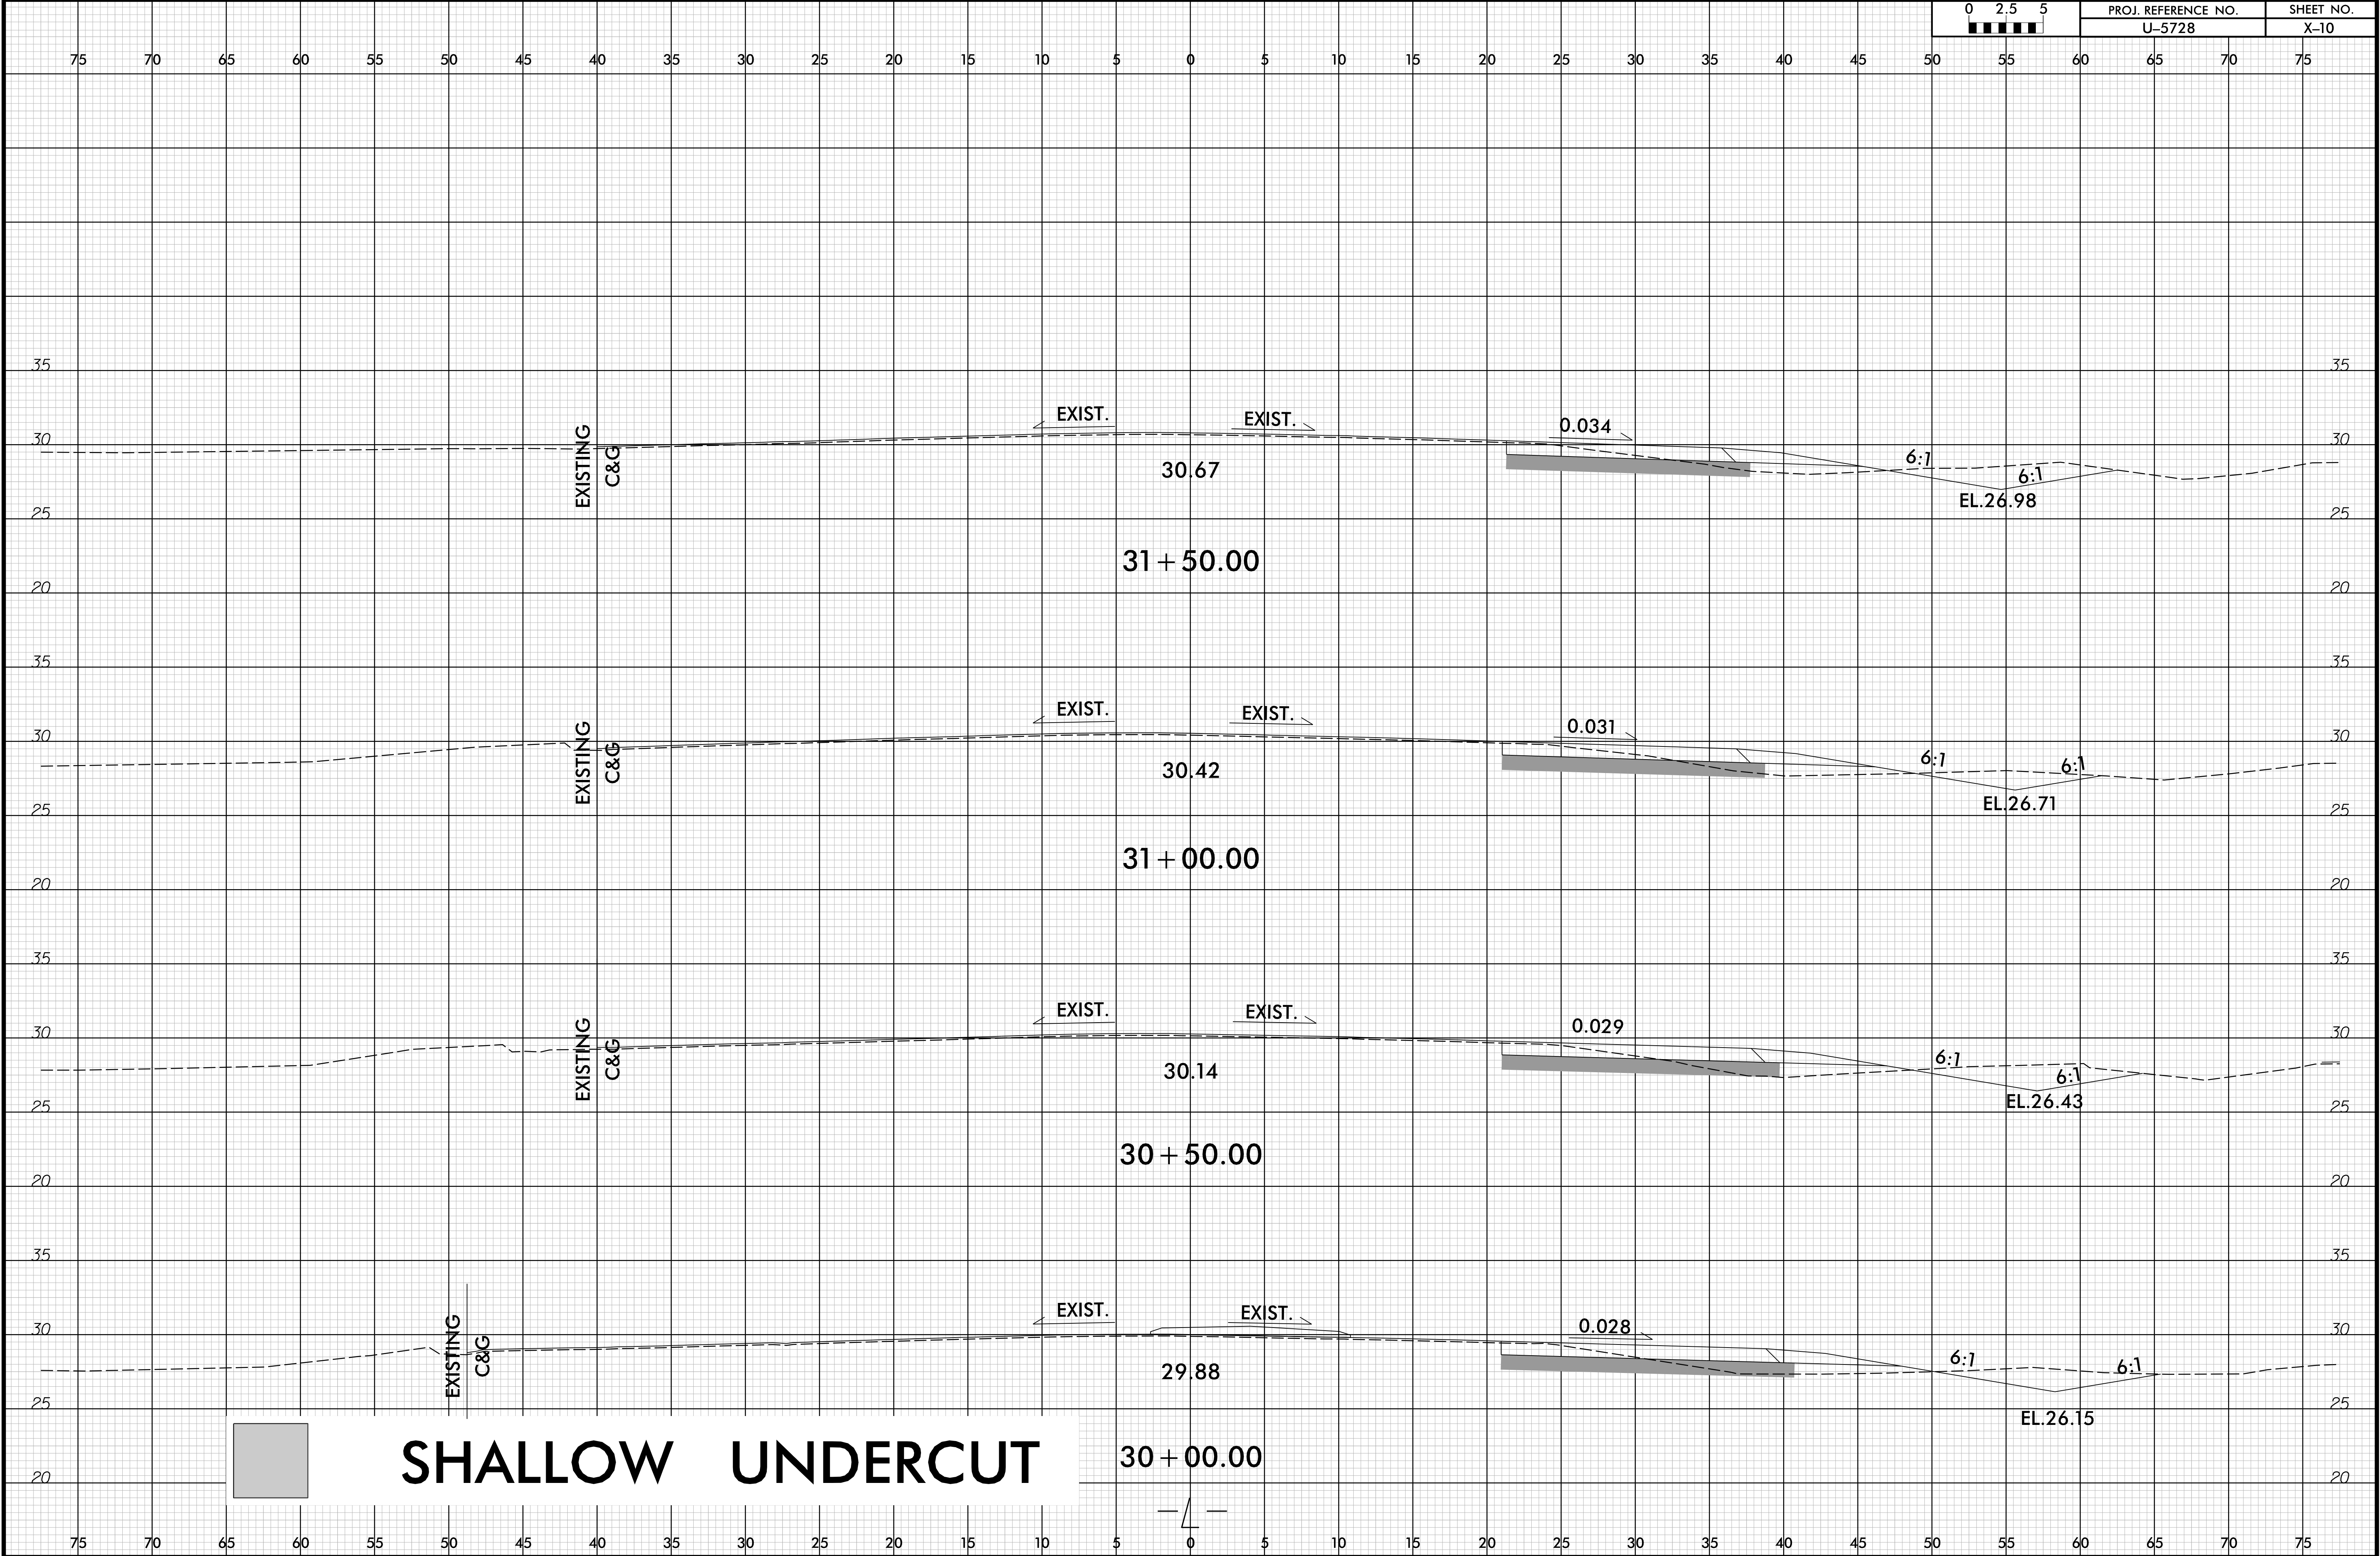


6/23/16

SYSTEMS
DESIGN
INC.


0 2.5 5	PROJ. REFERENCE NO.	SHEET NO.
■■■■■	U-5728	X-11

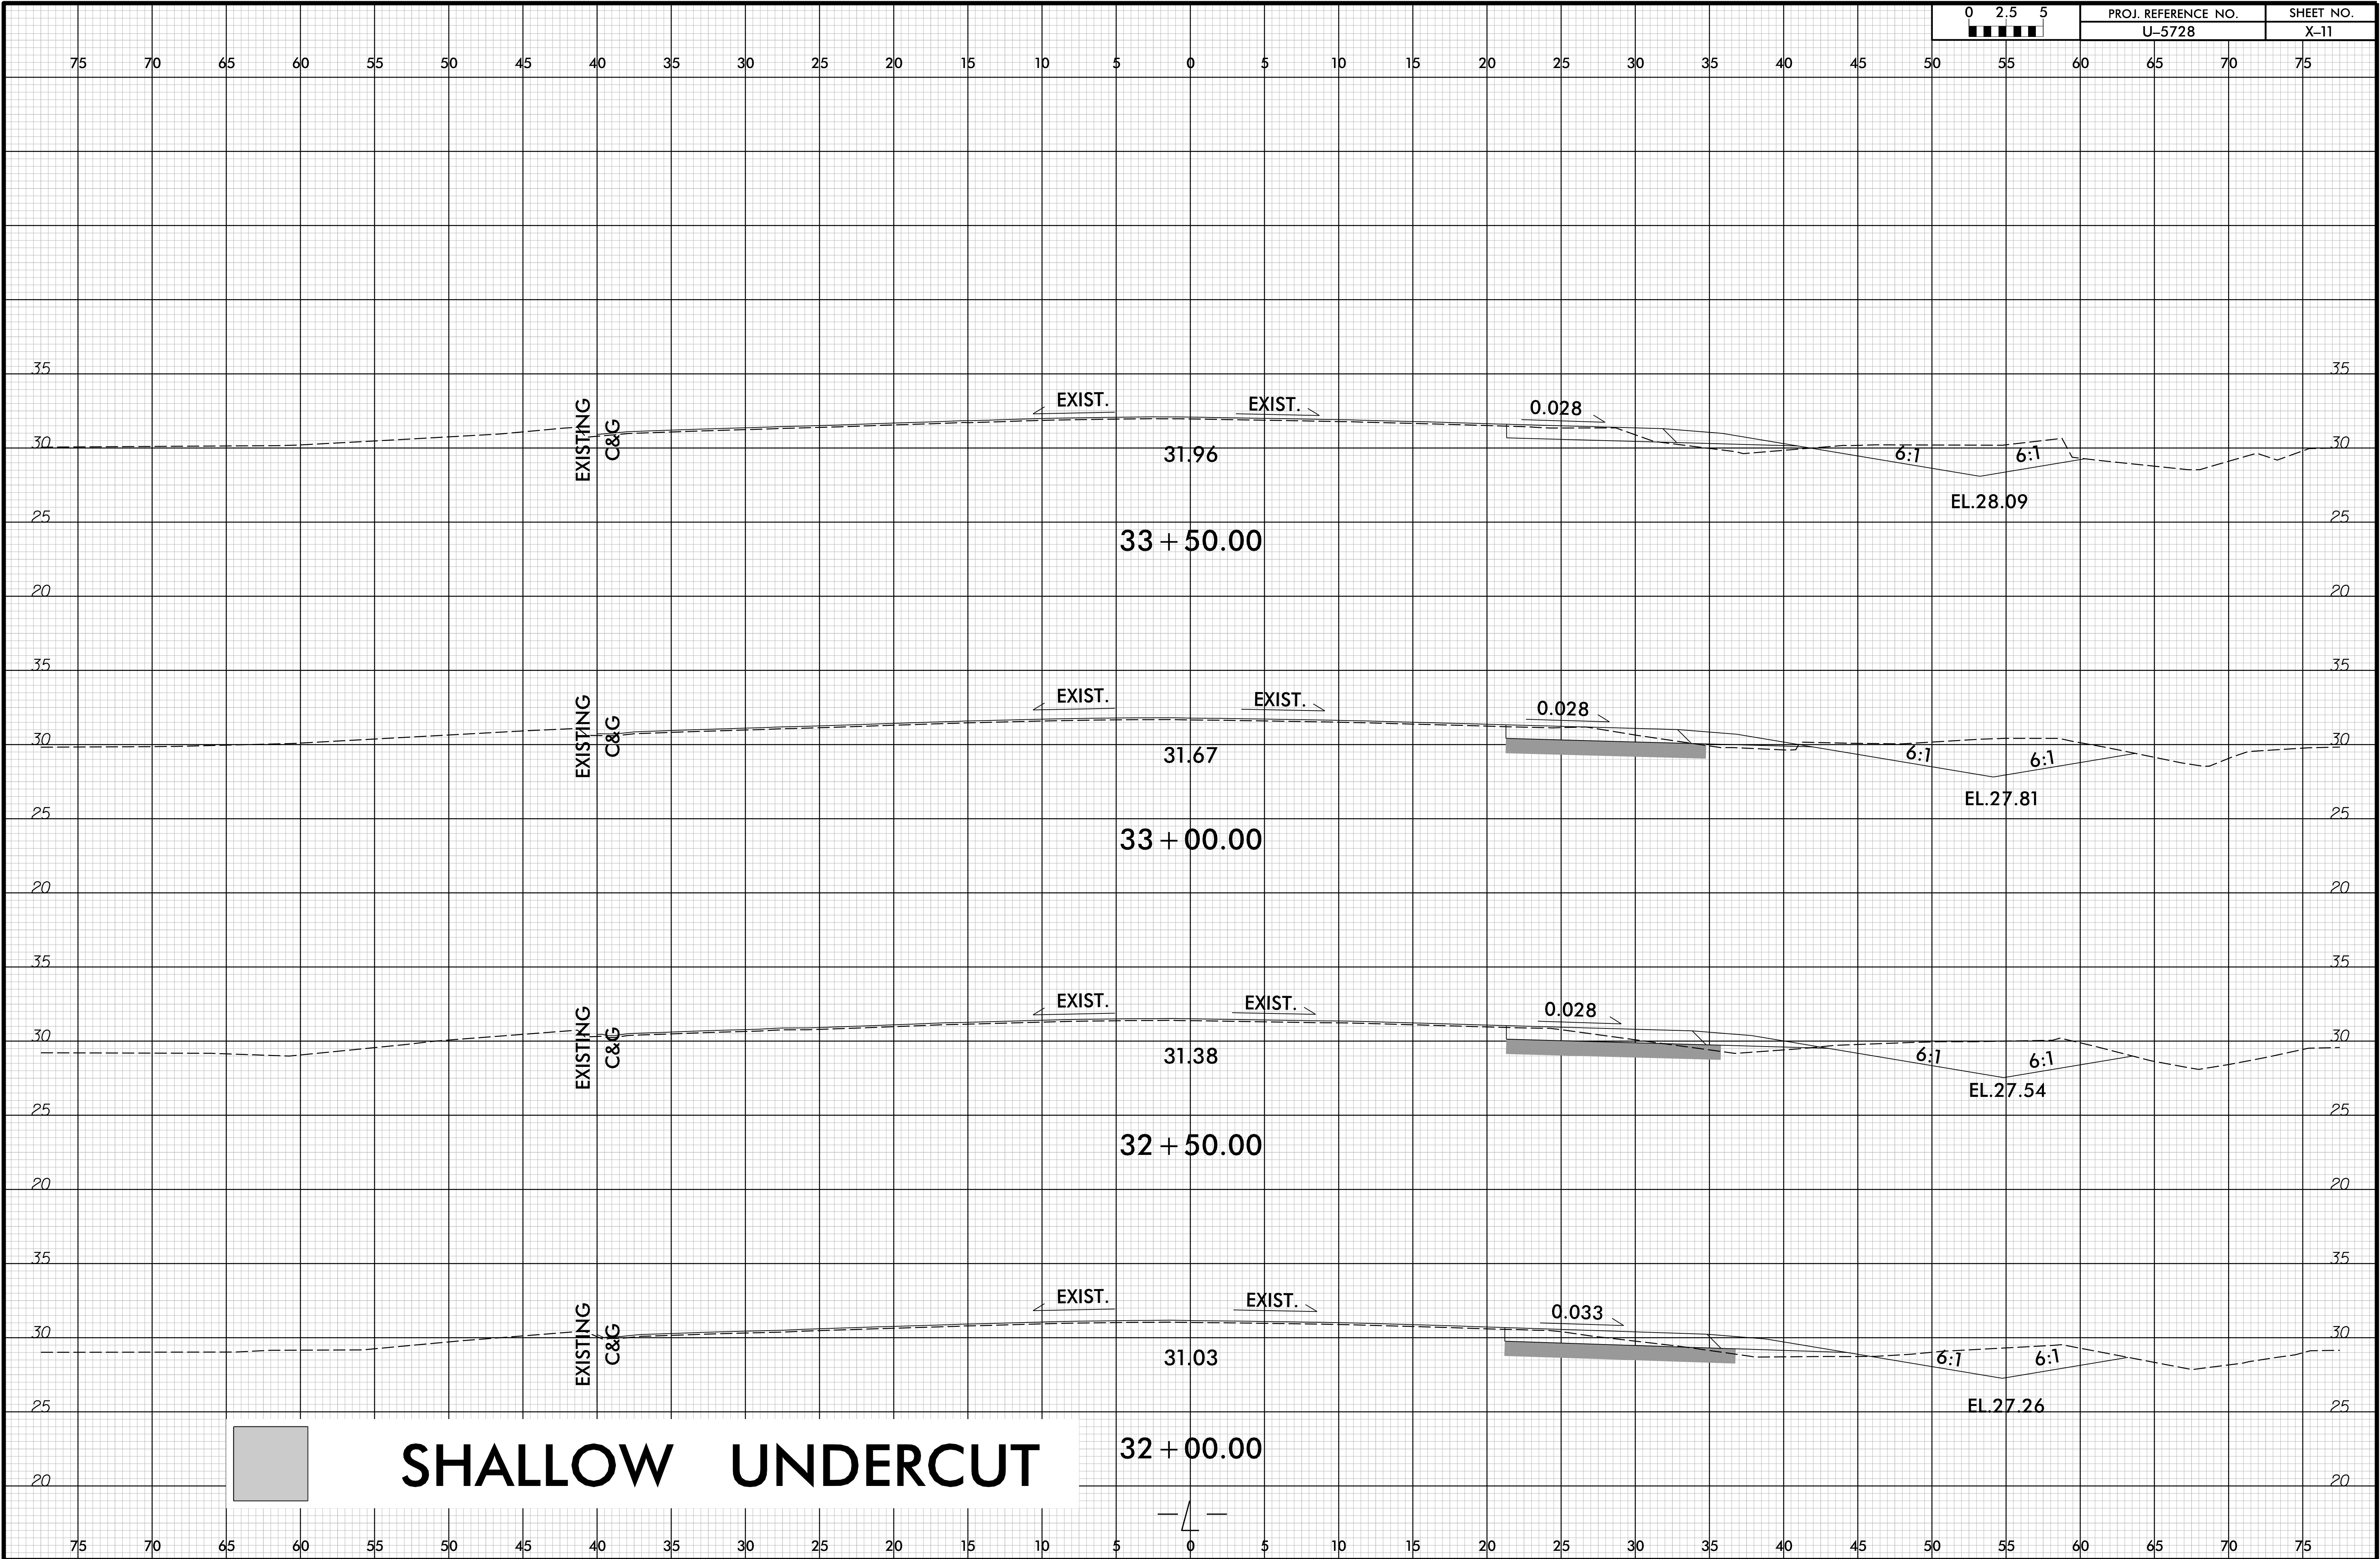


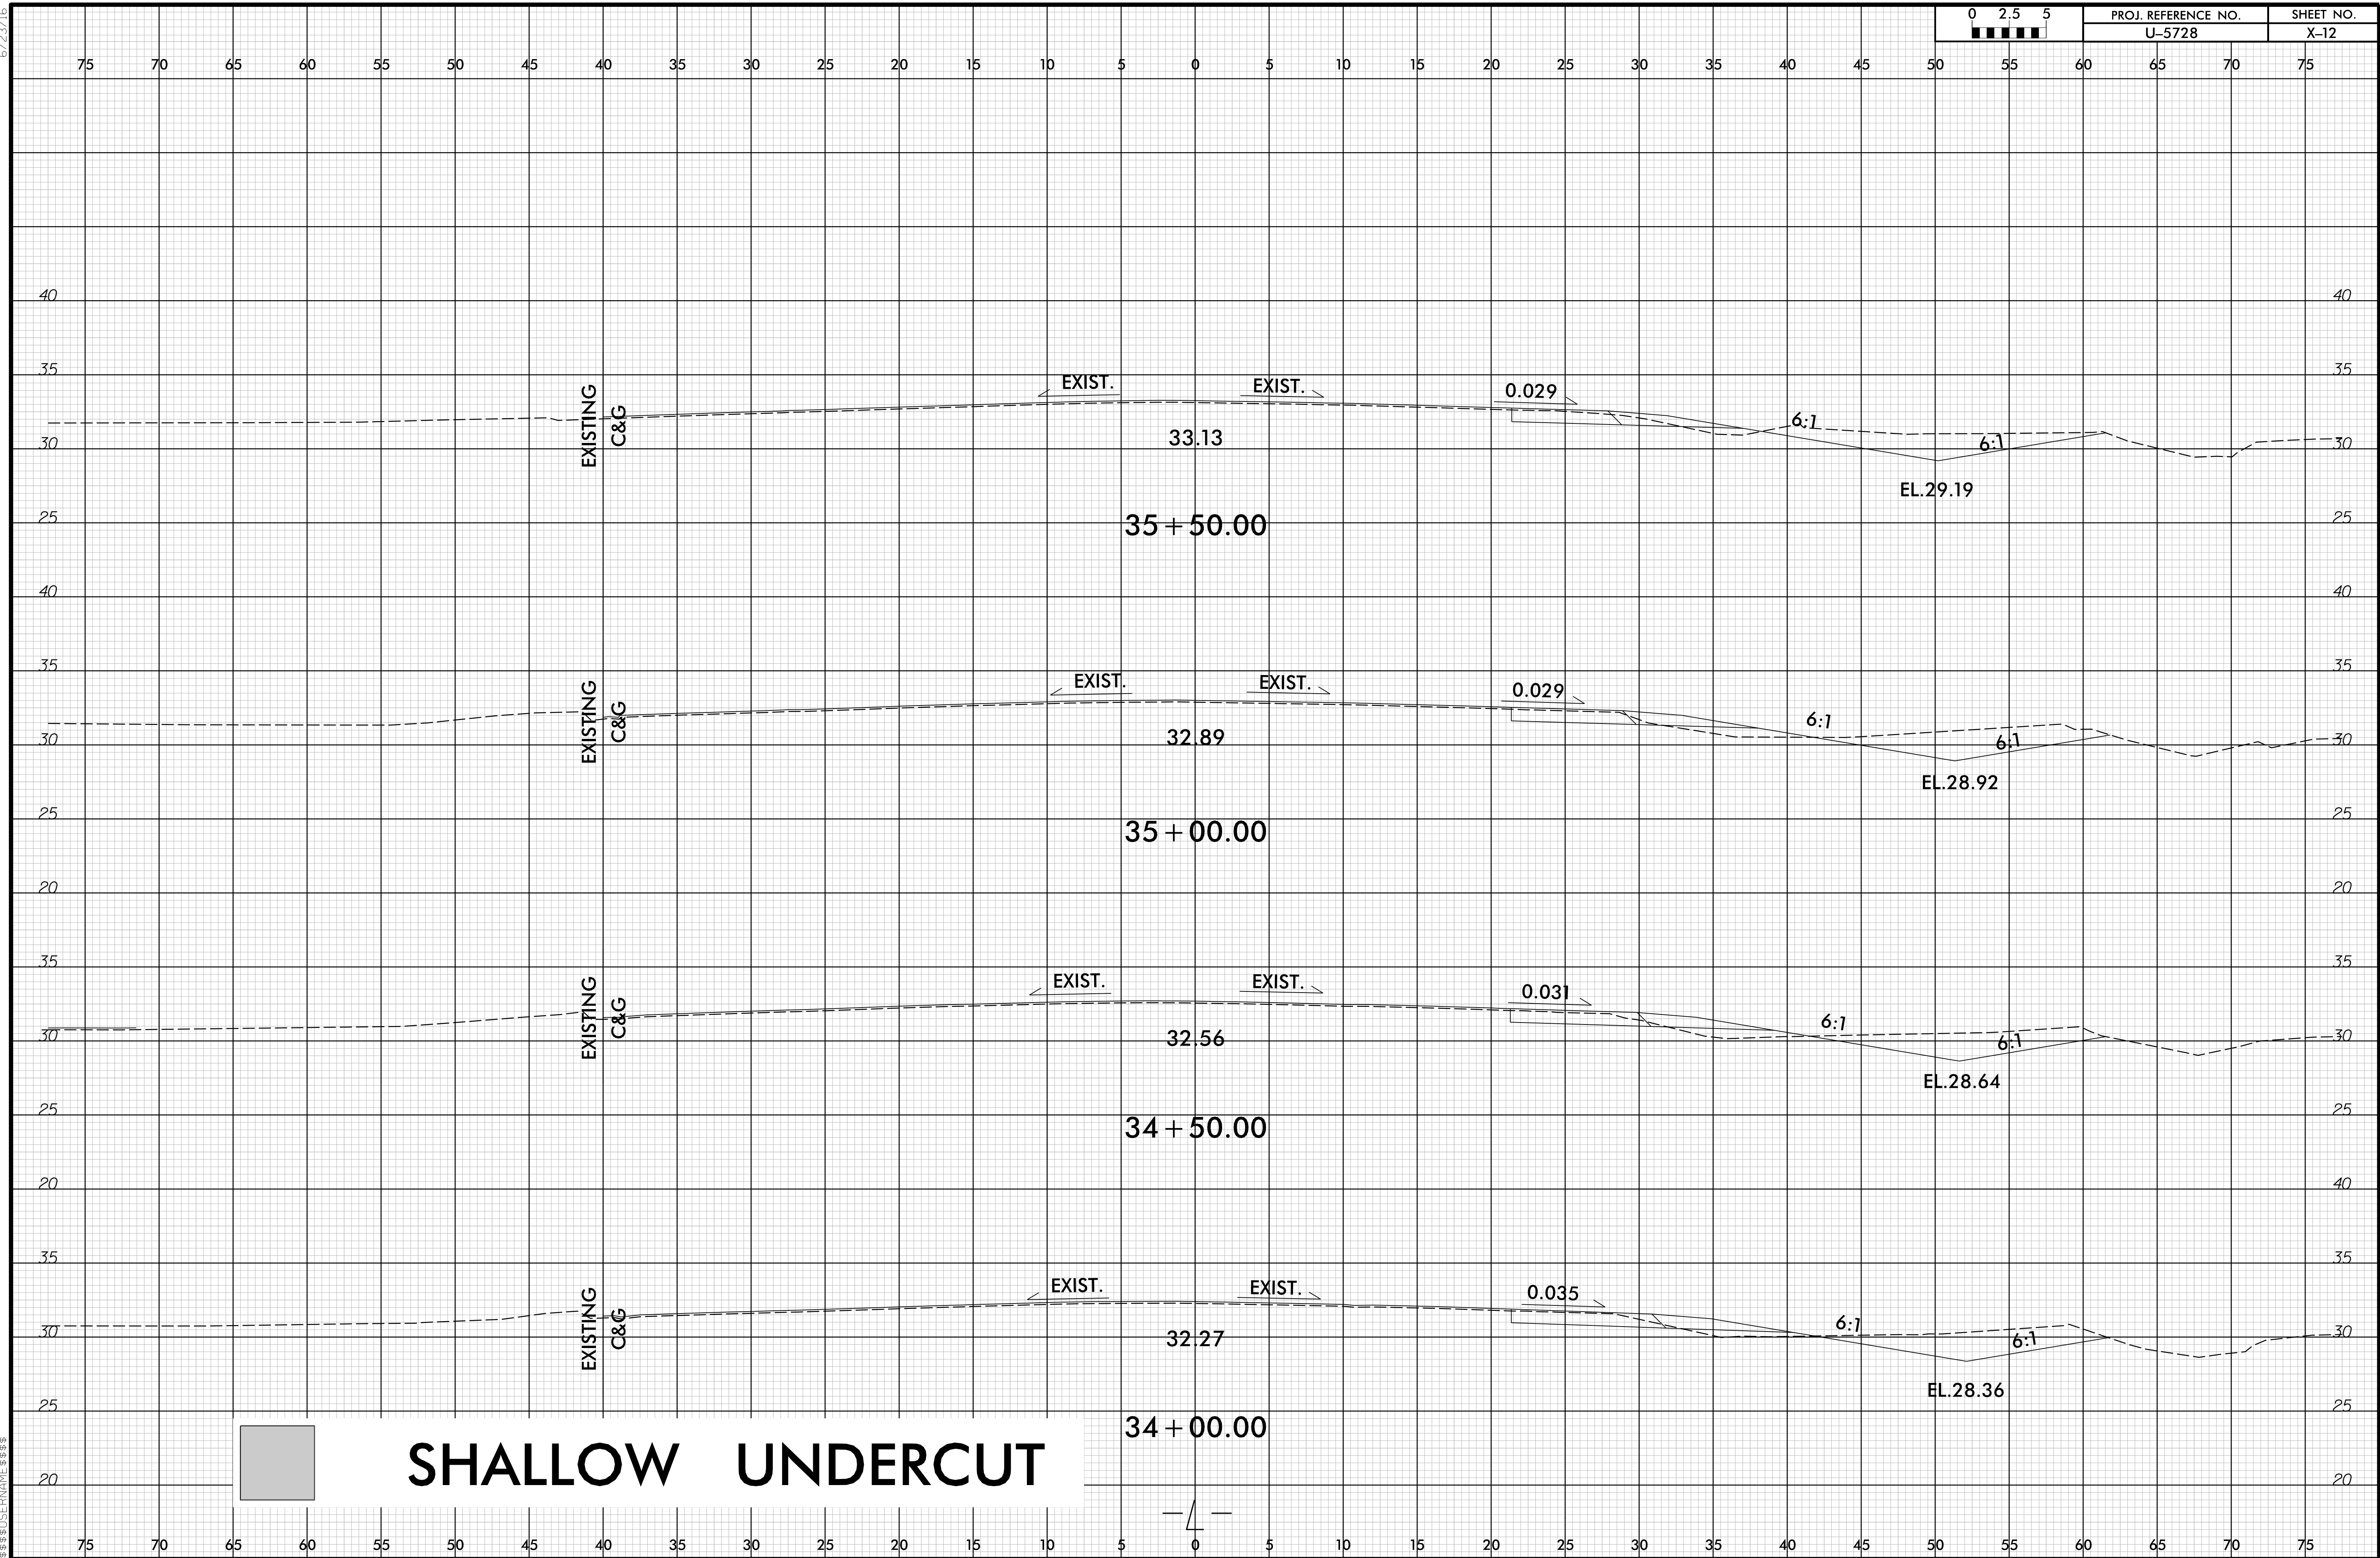


6/23/16

SYSTEMS
DESIGN
INC.

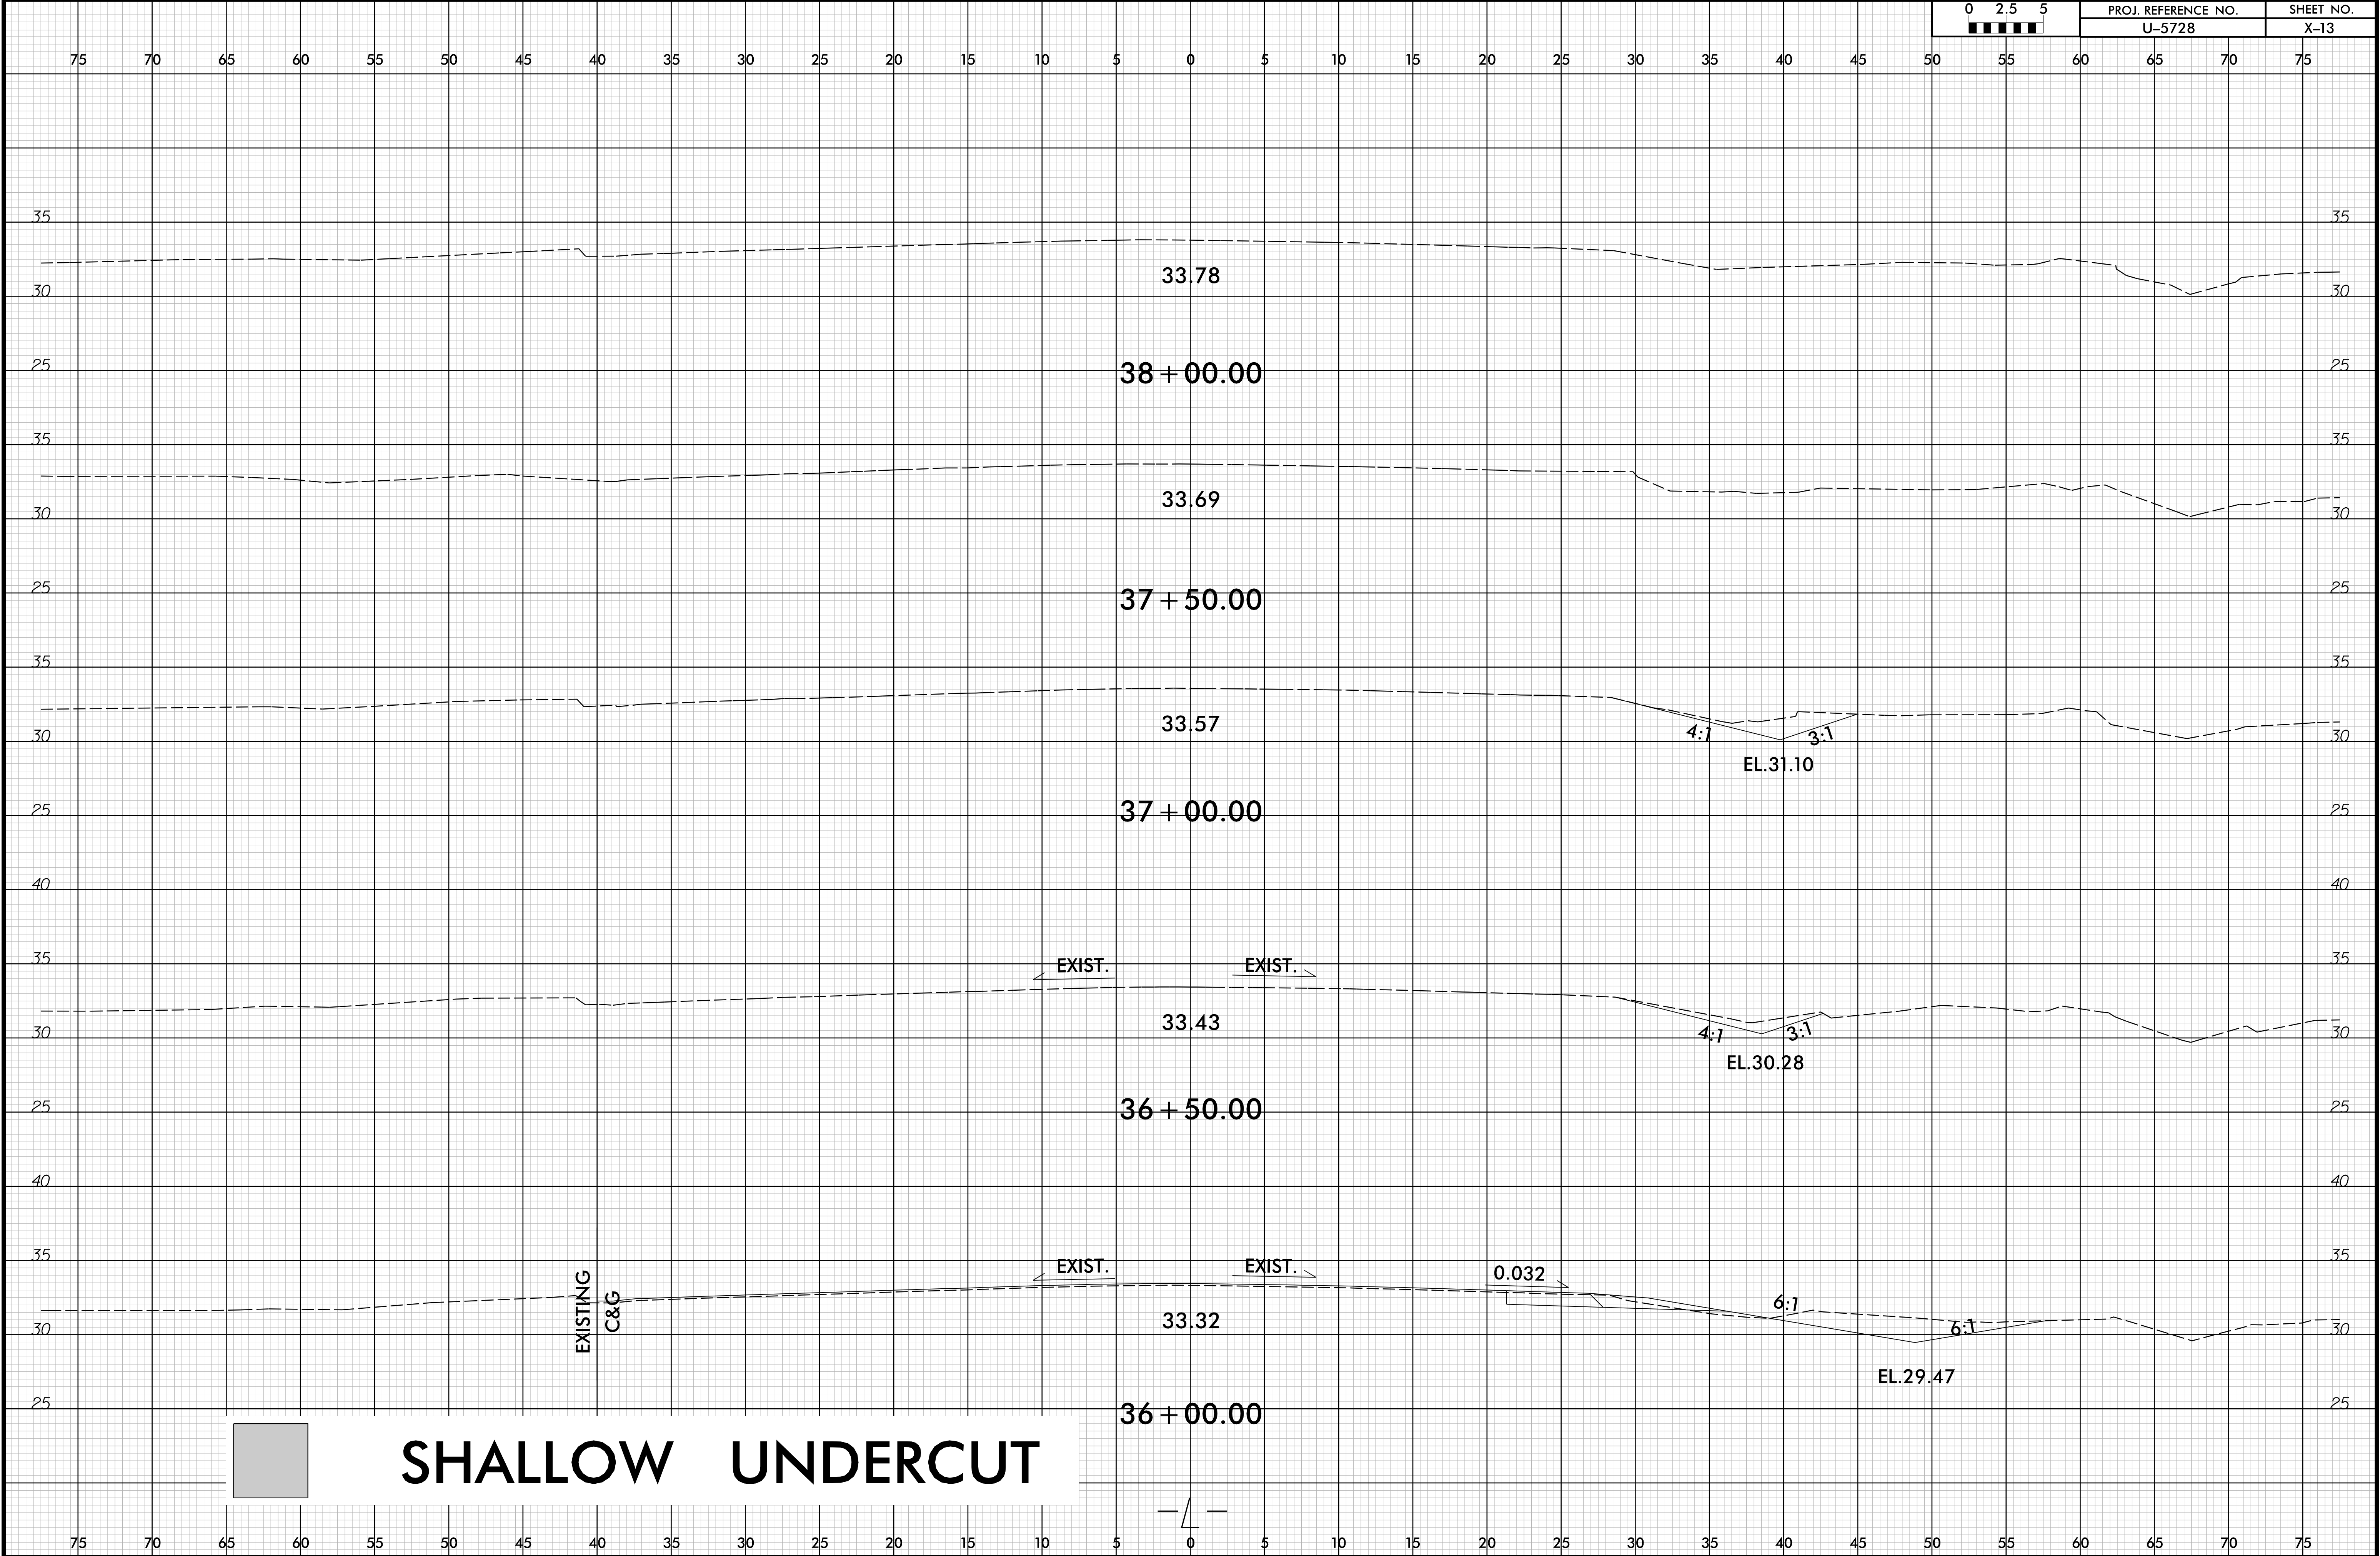


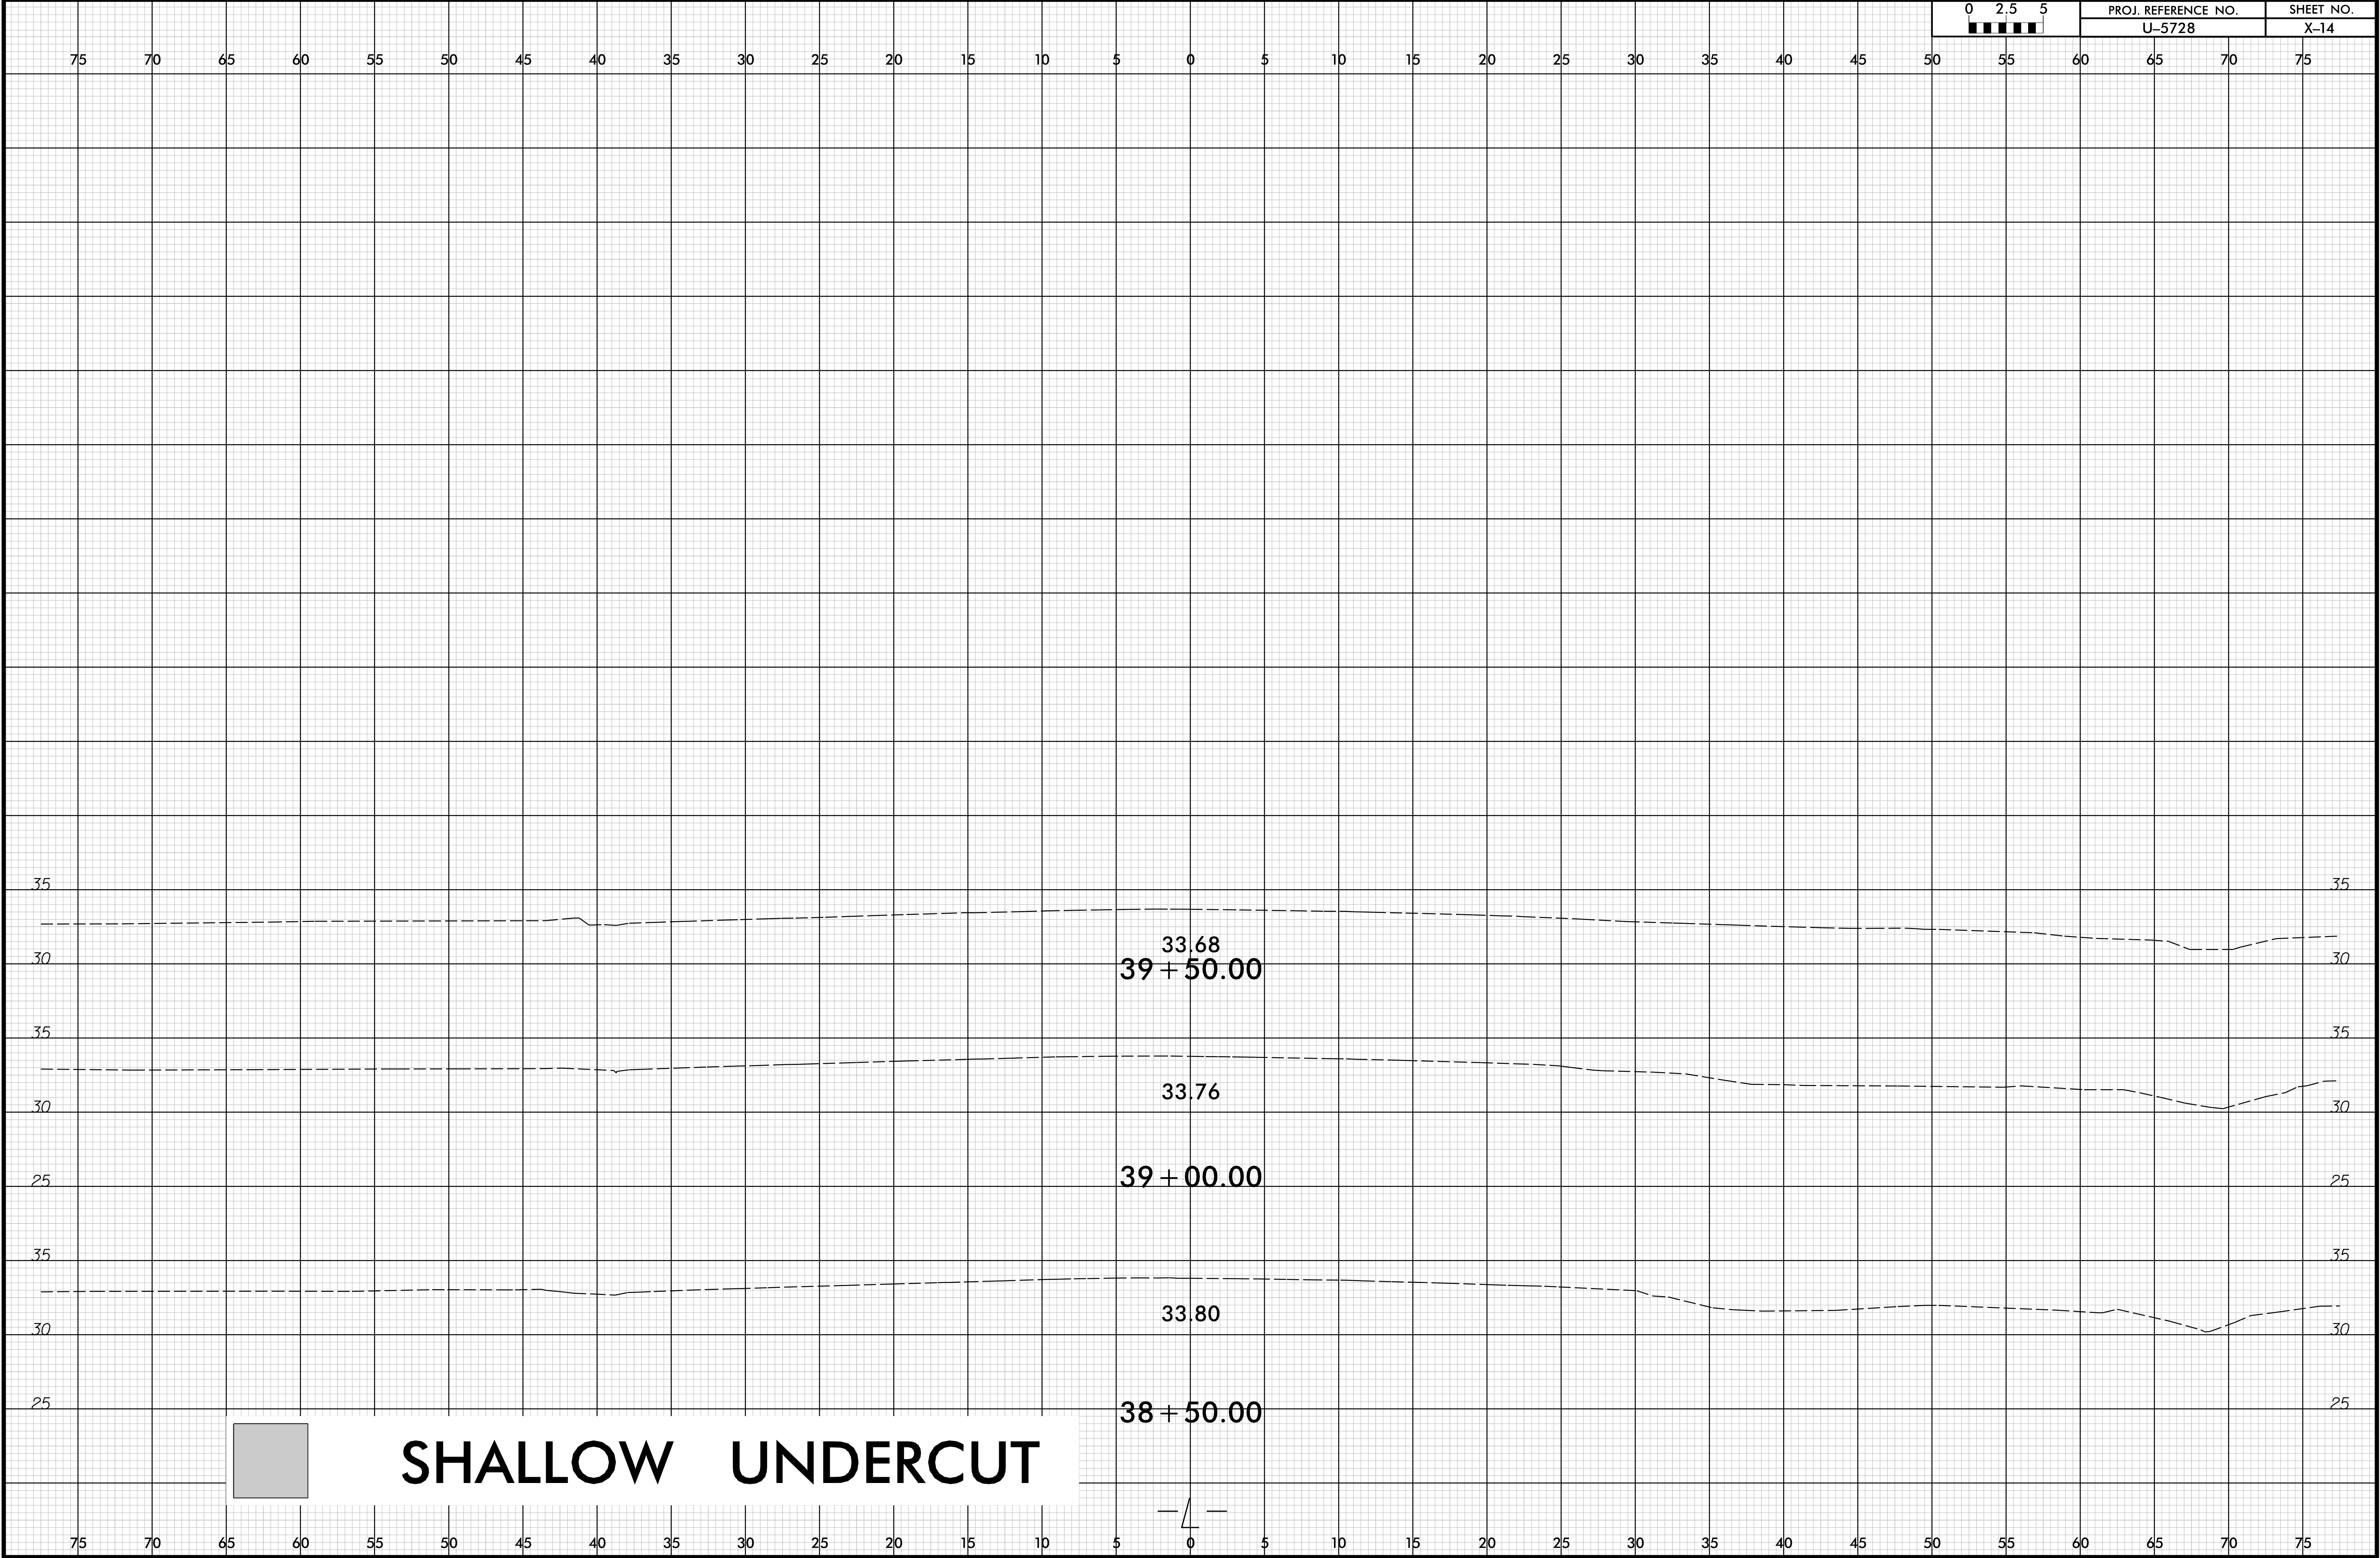

6/23/16

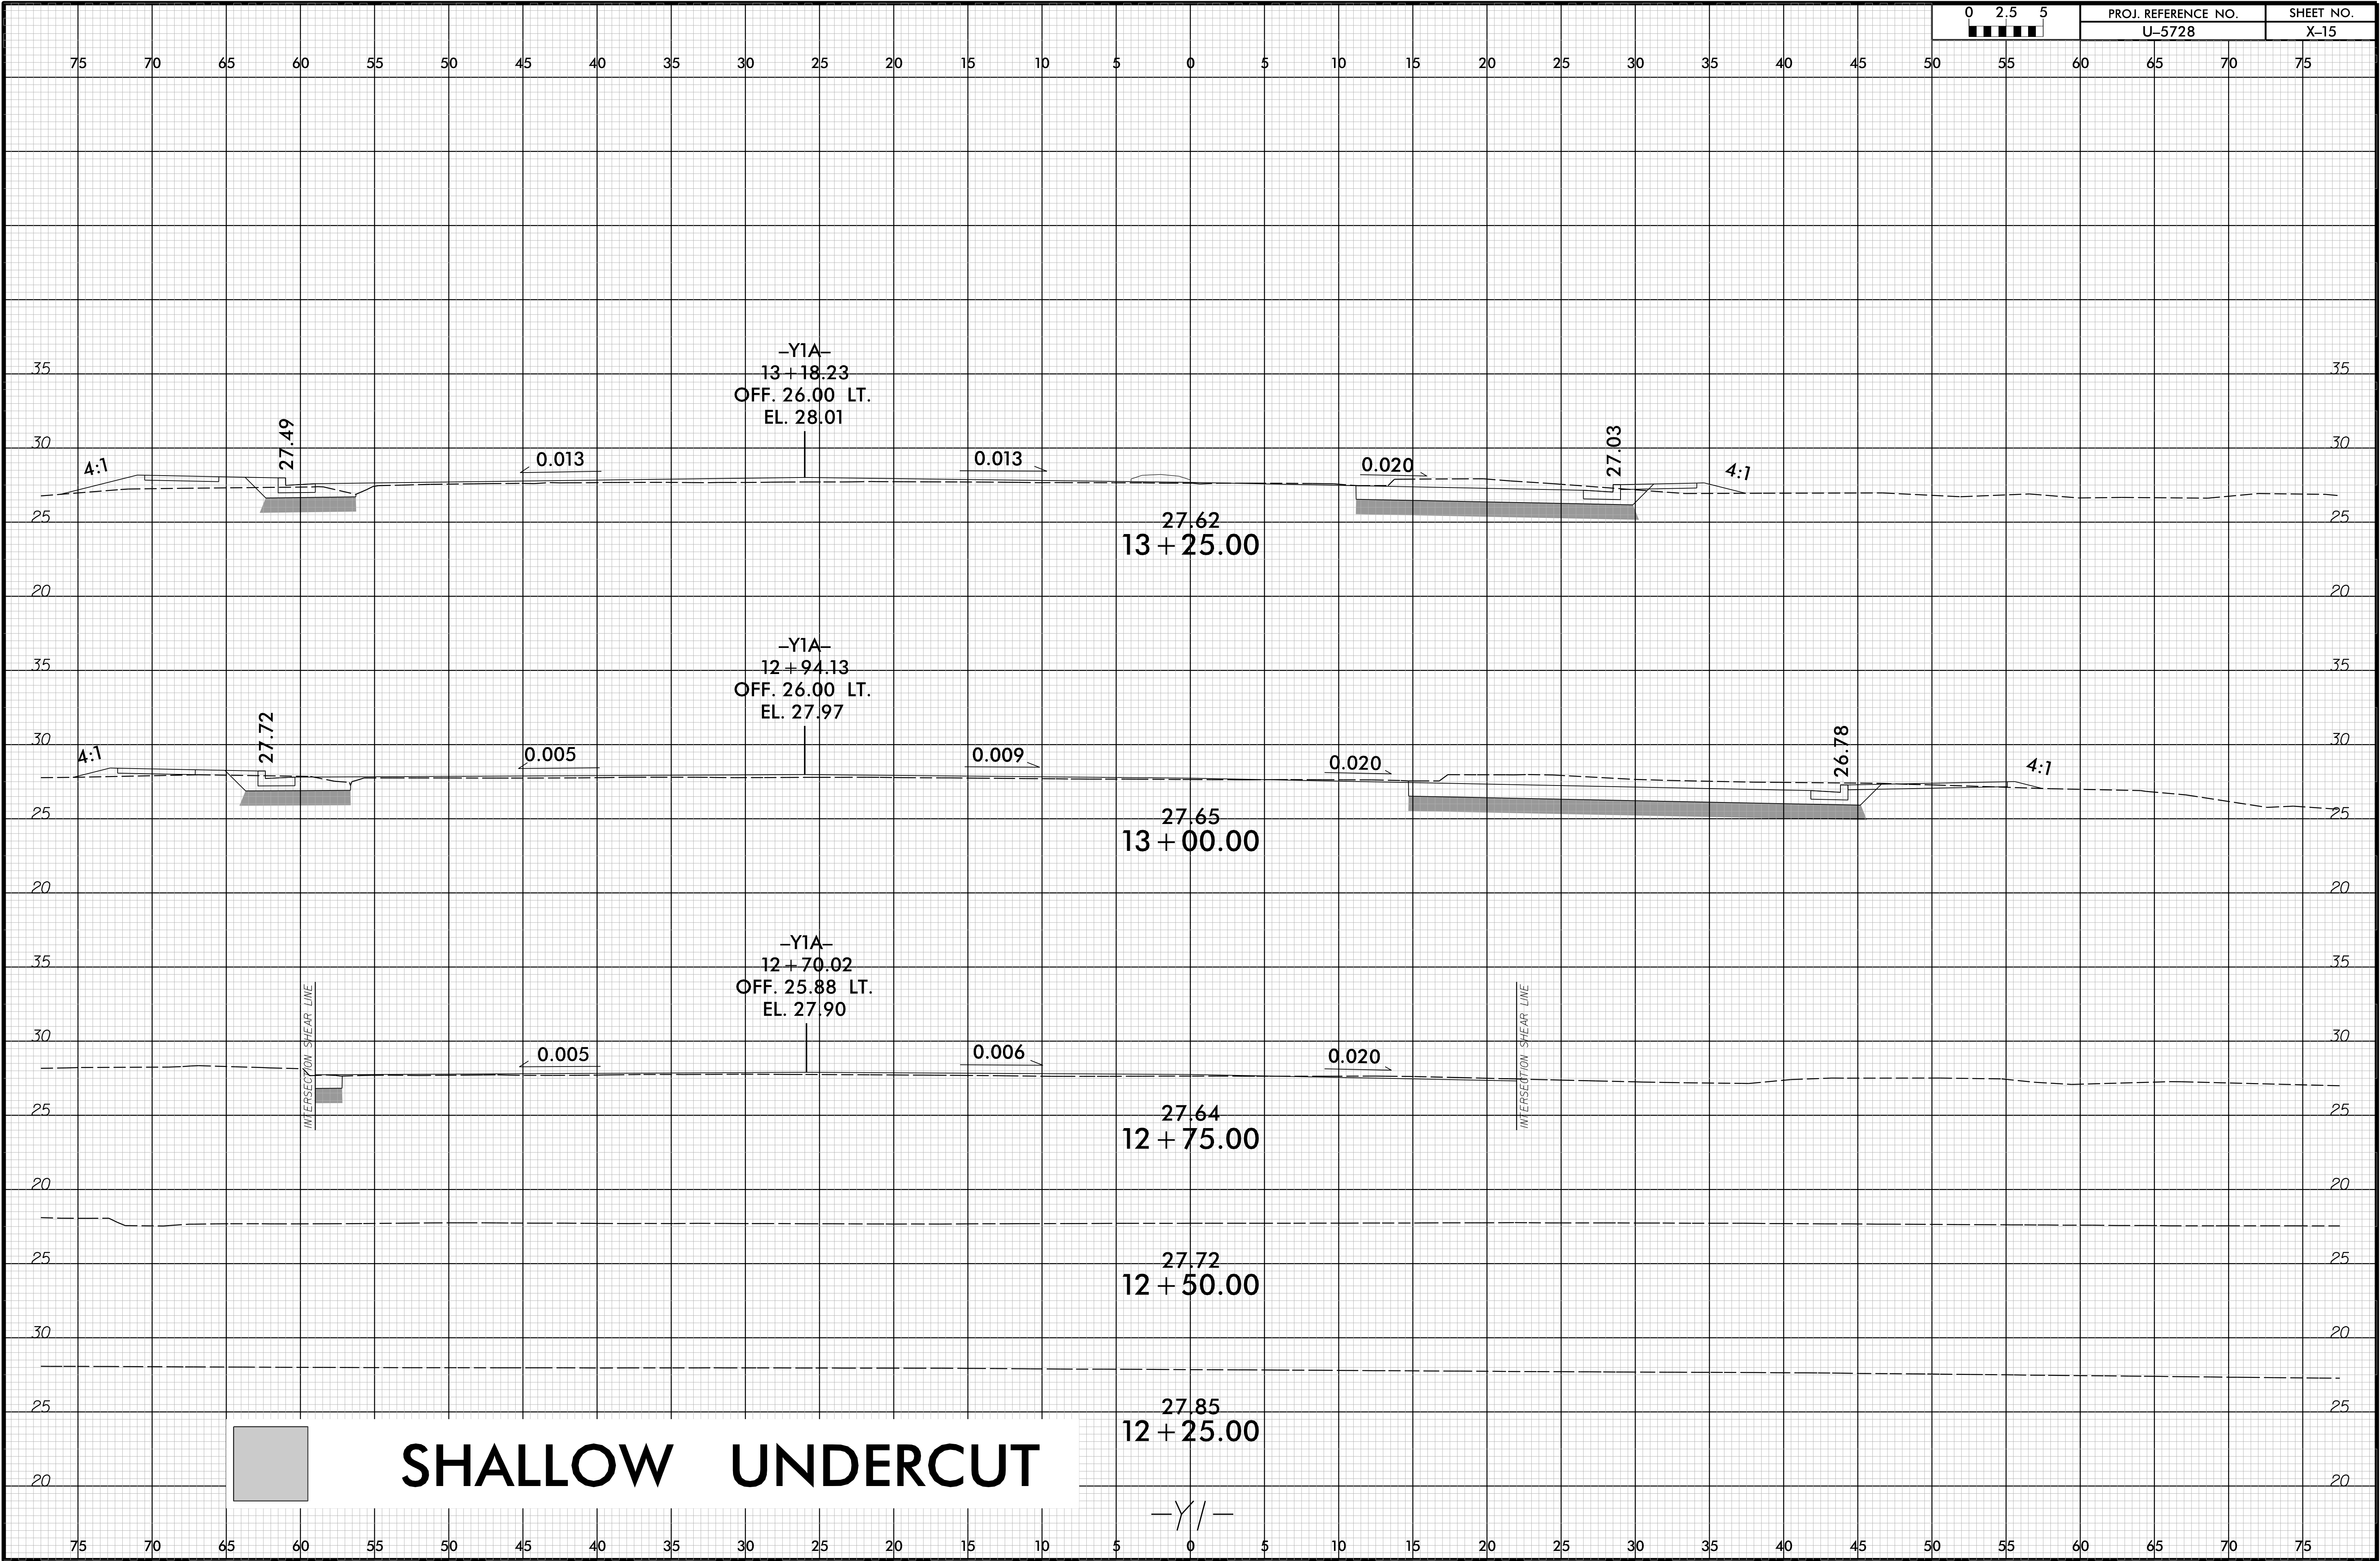




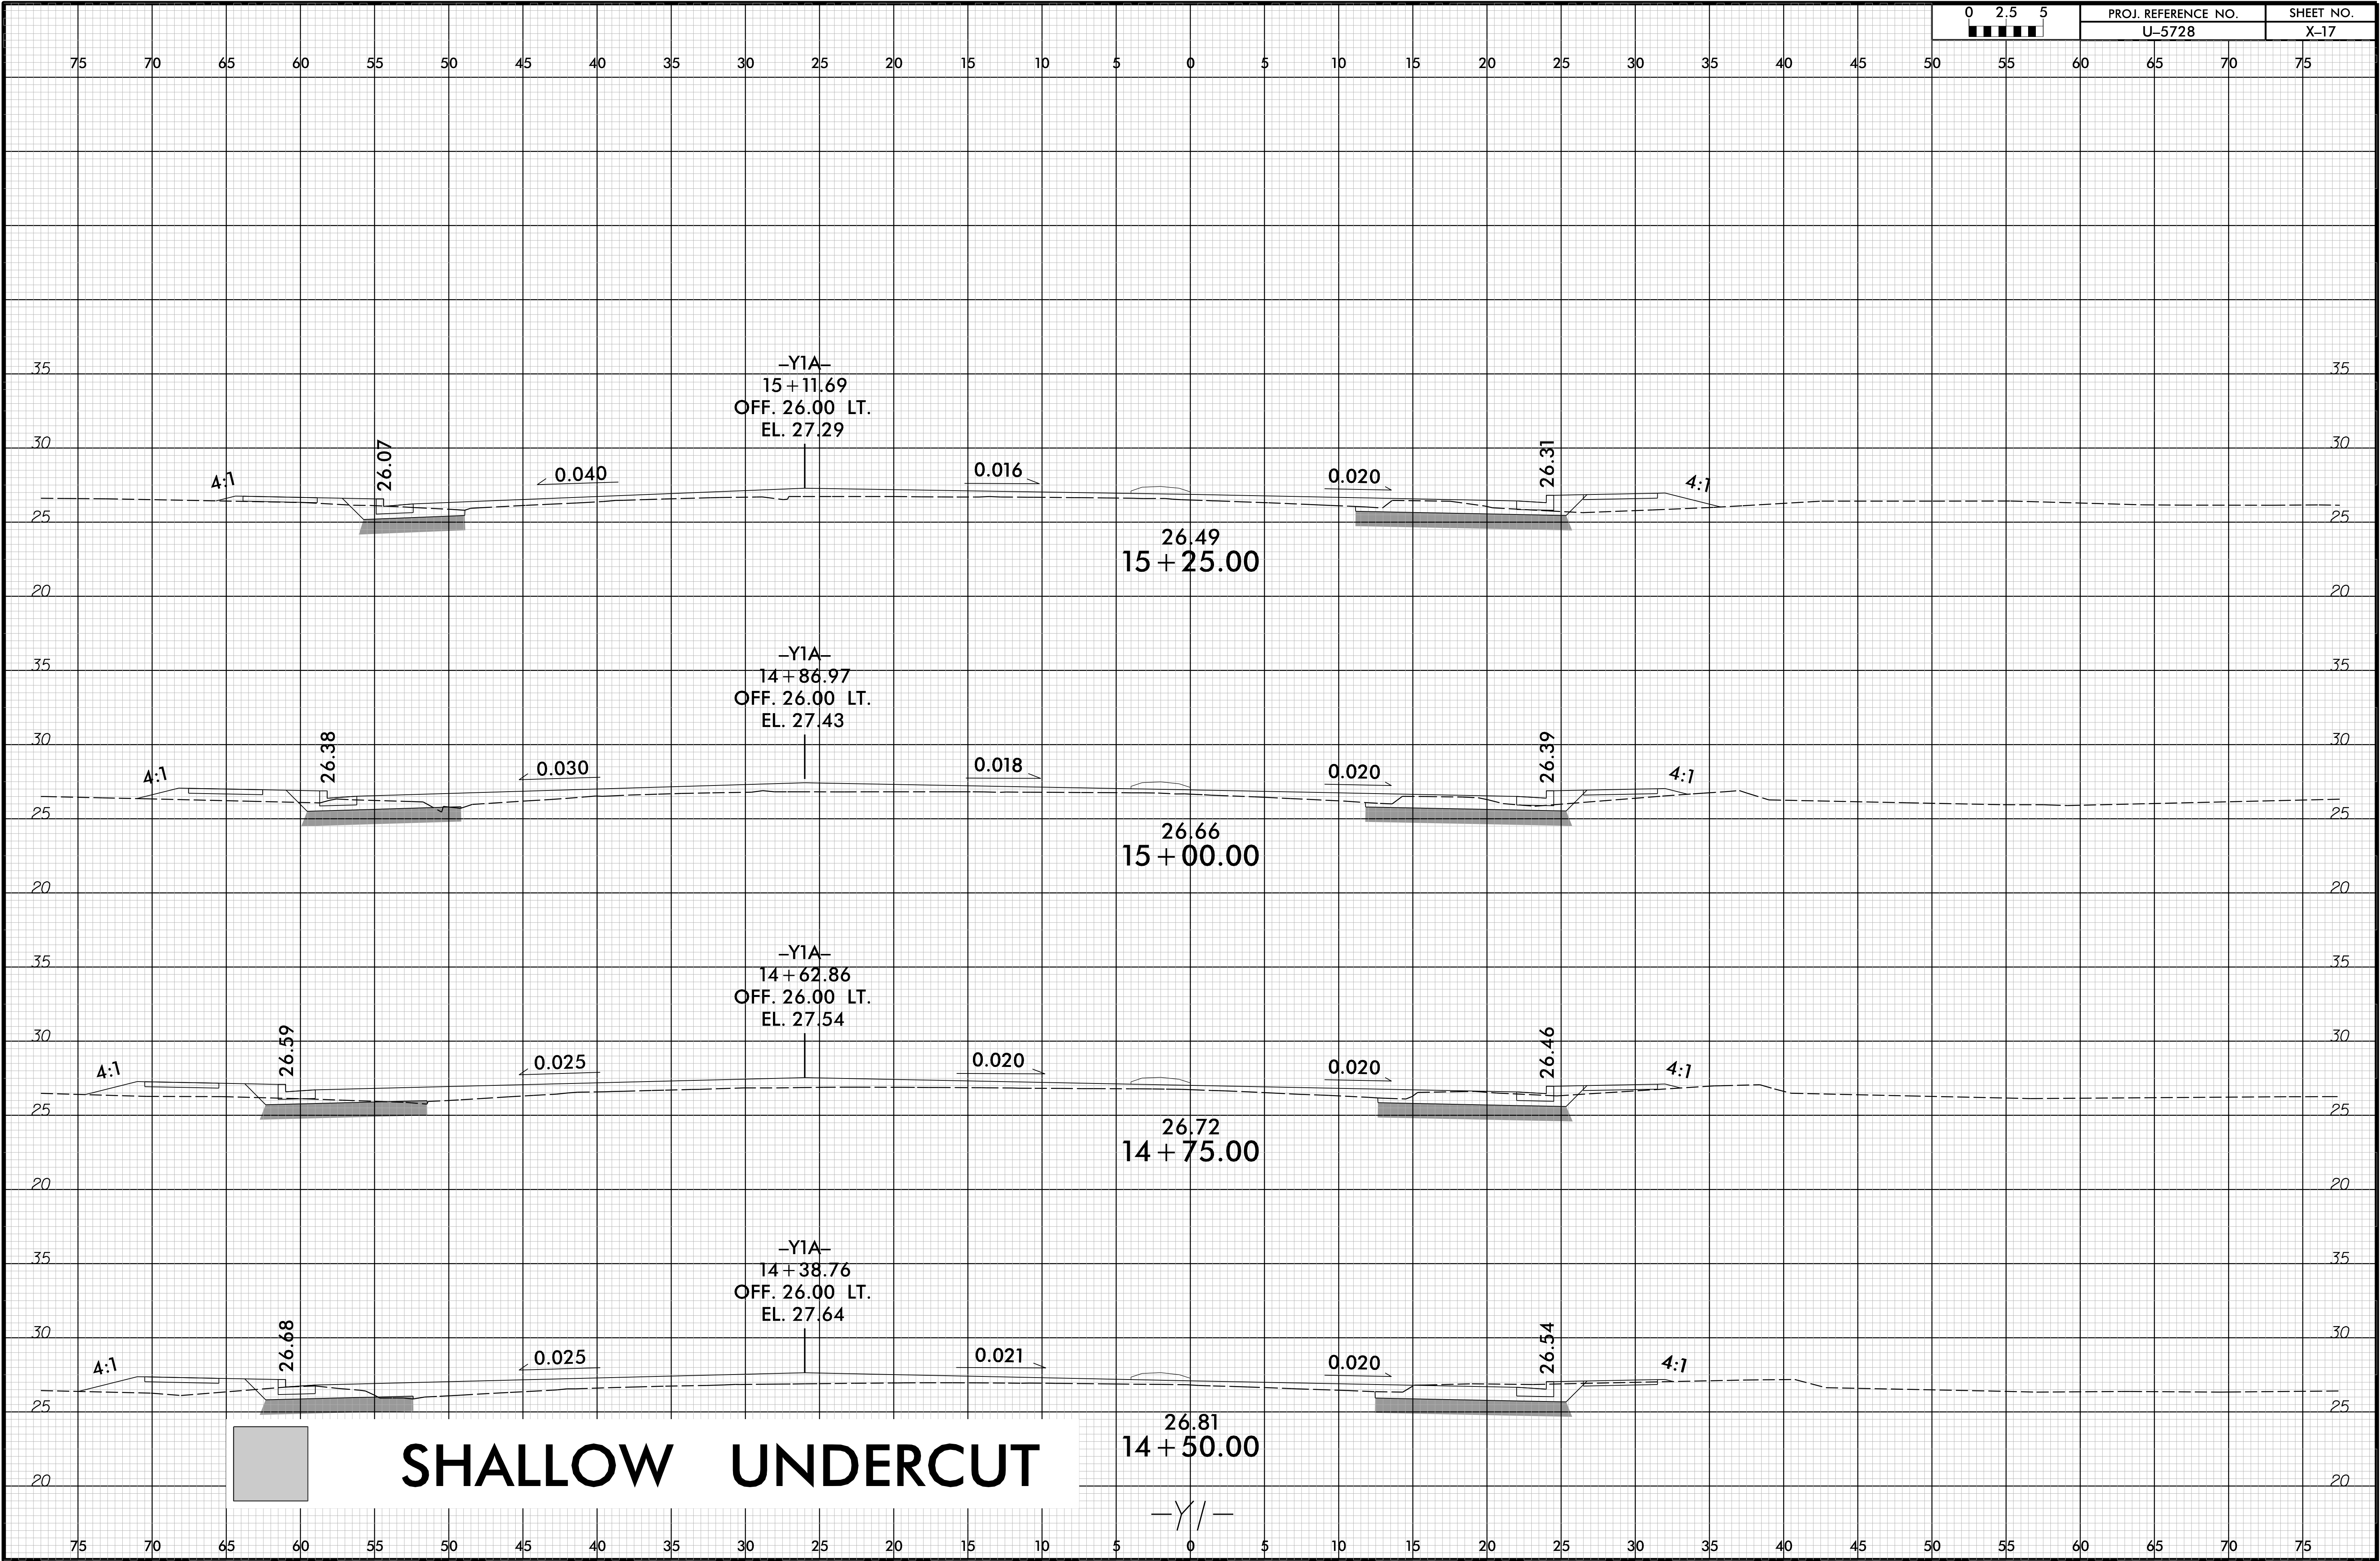



6/23/16

SYSTEMS
DESIGN
INC.

0 2.5 5 ■■■■■	PROJ. REFERENCE NO.	SHEET NO.
	U-5728	X-18

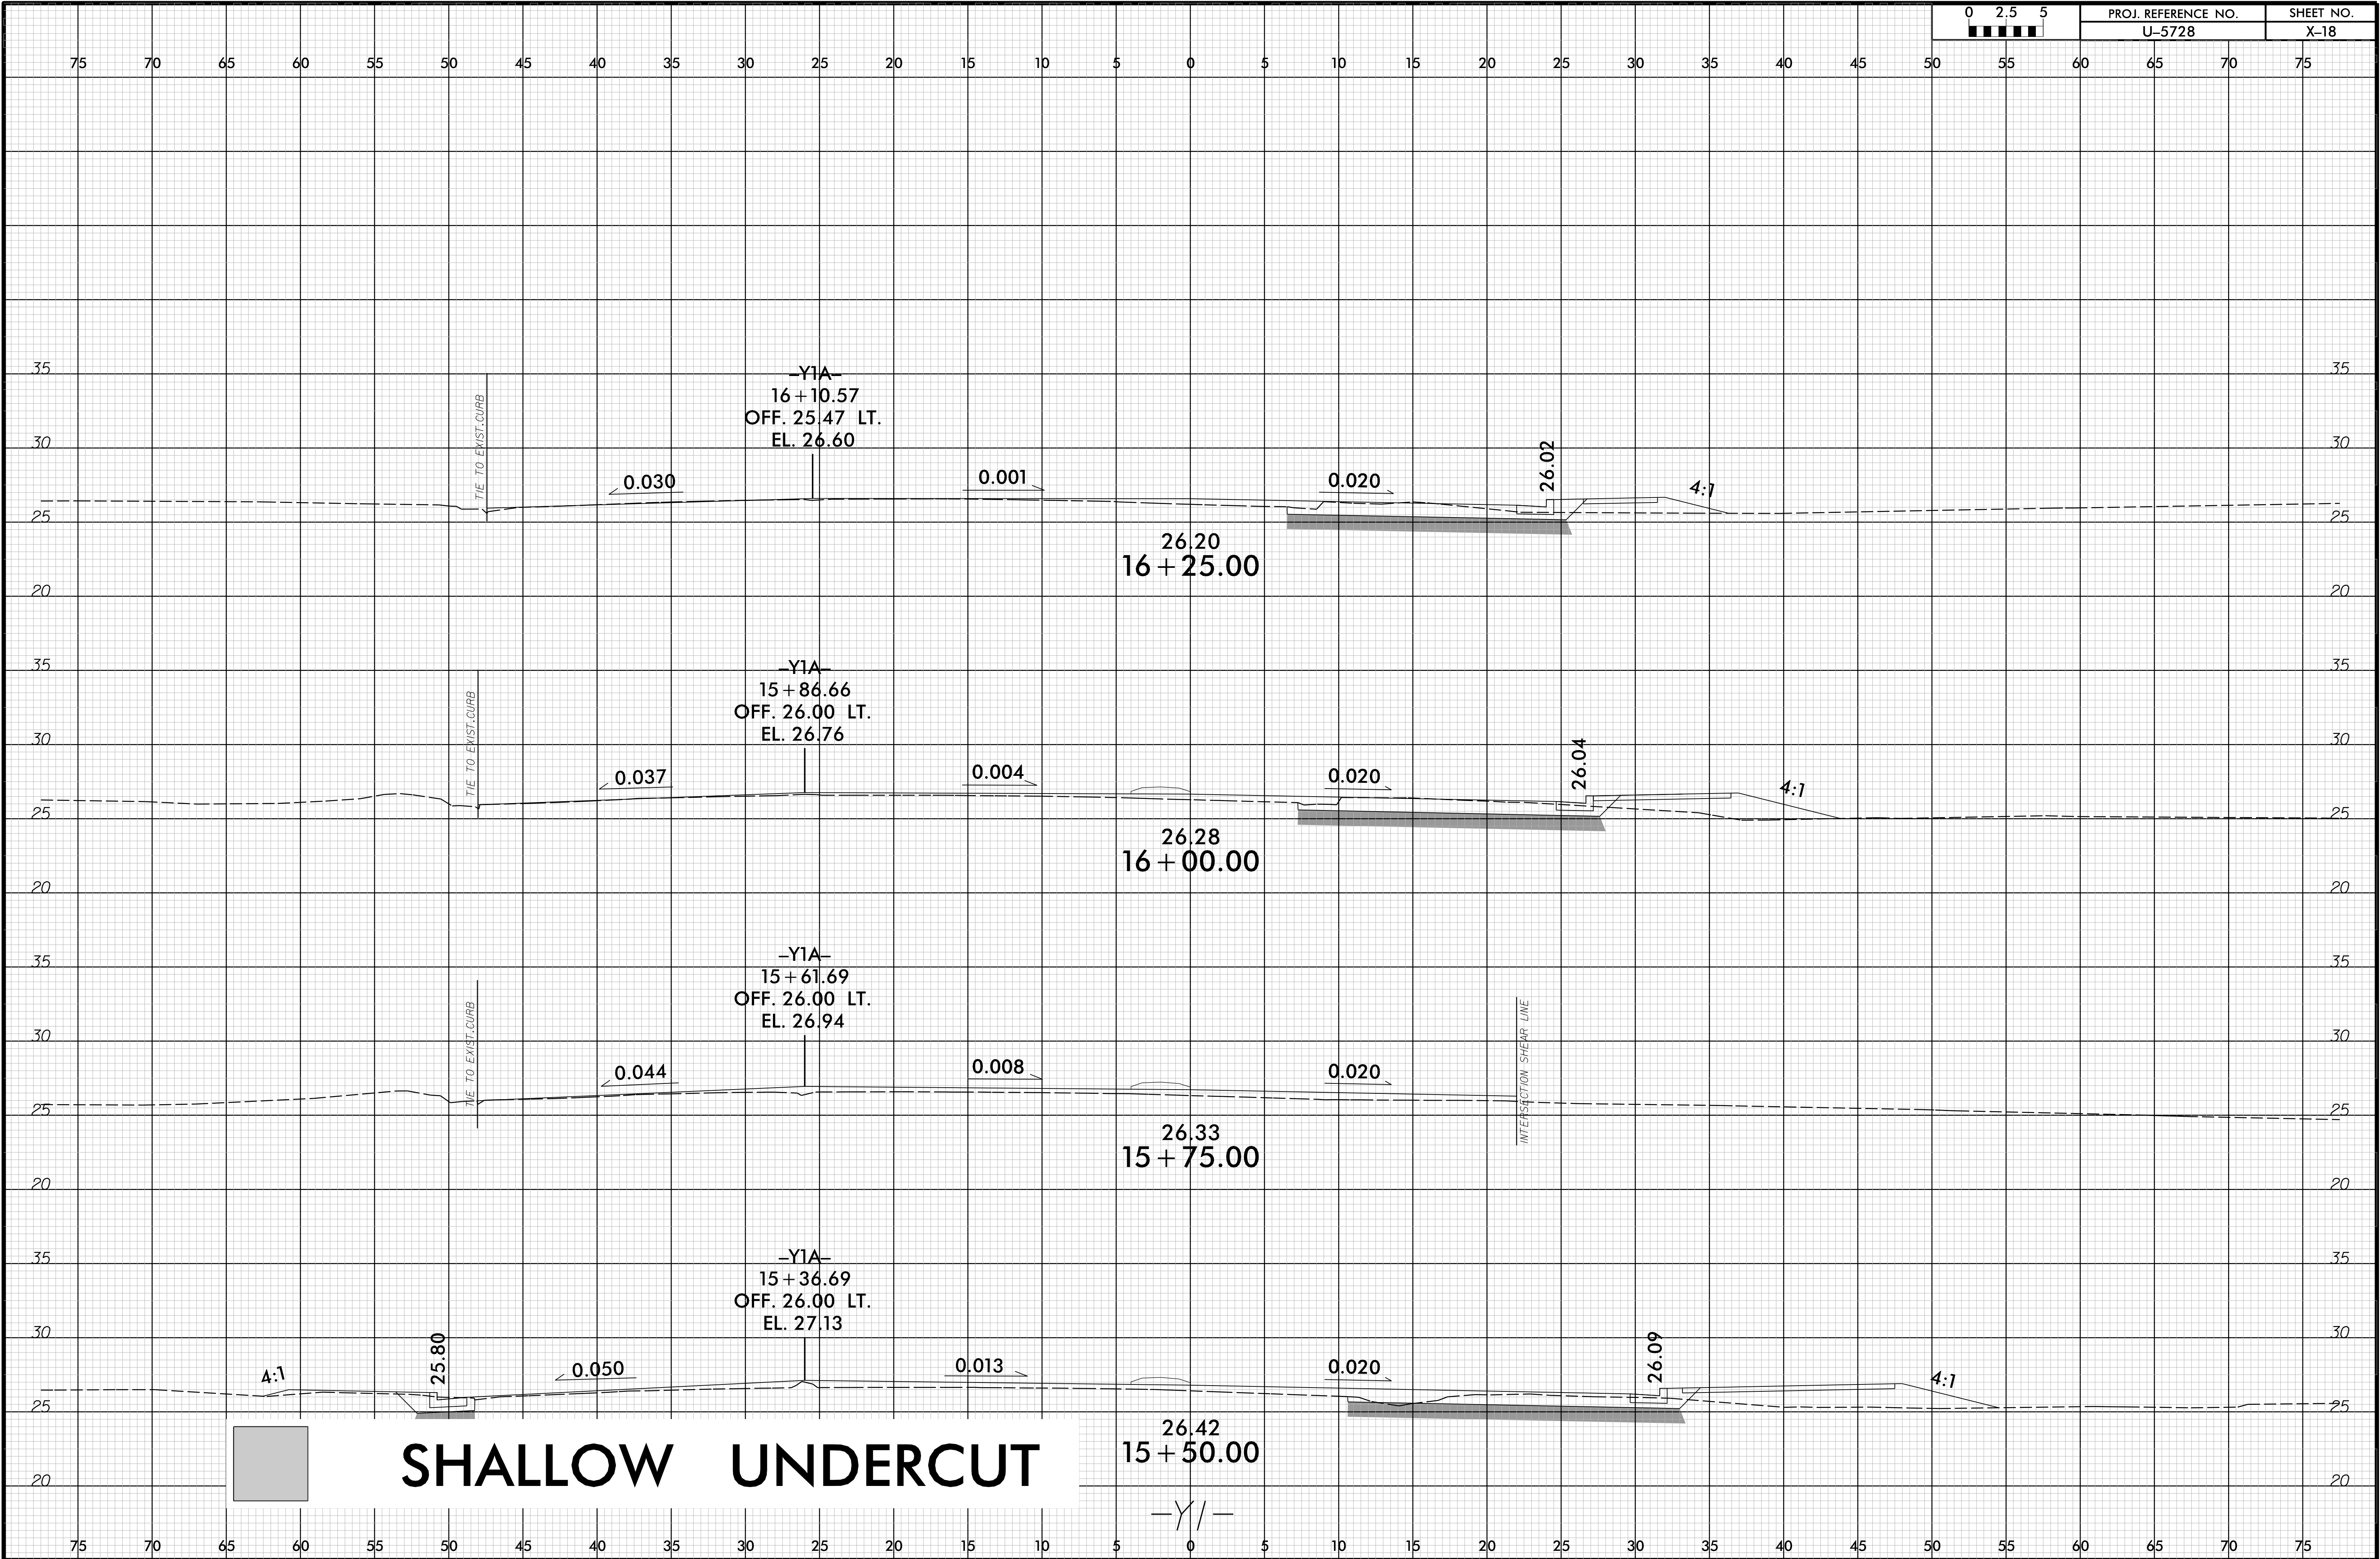


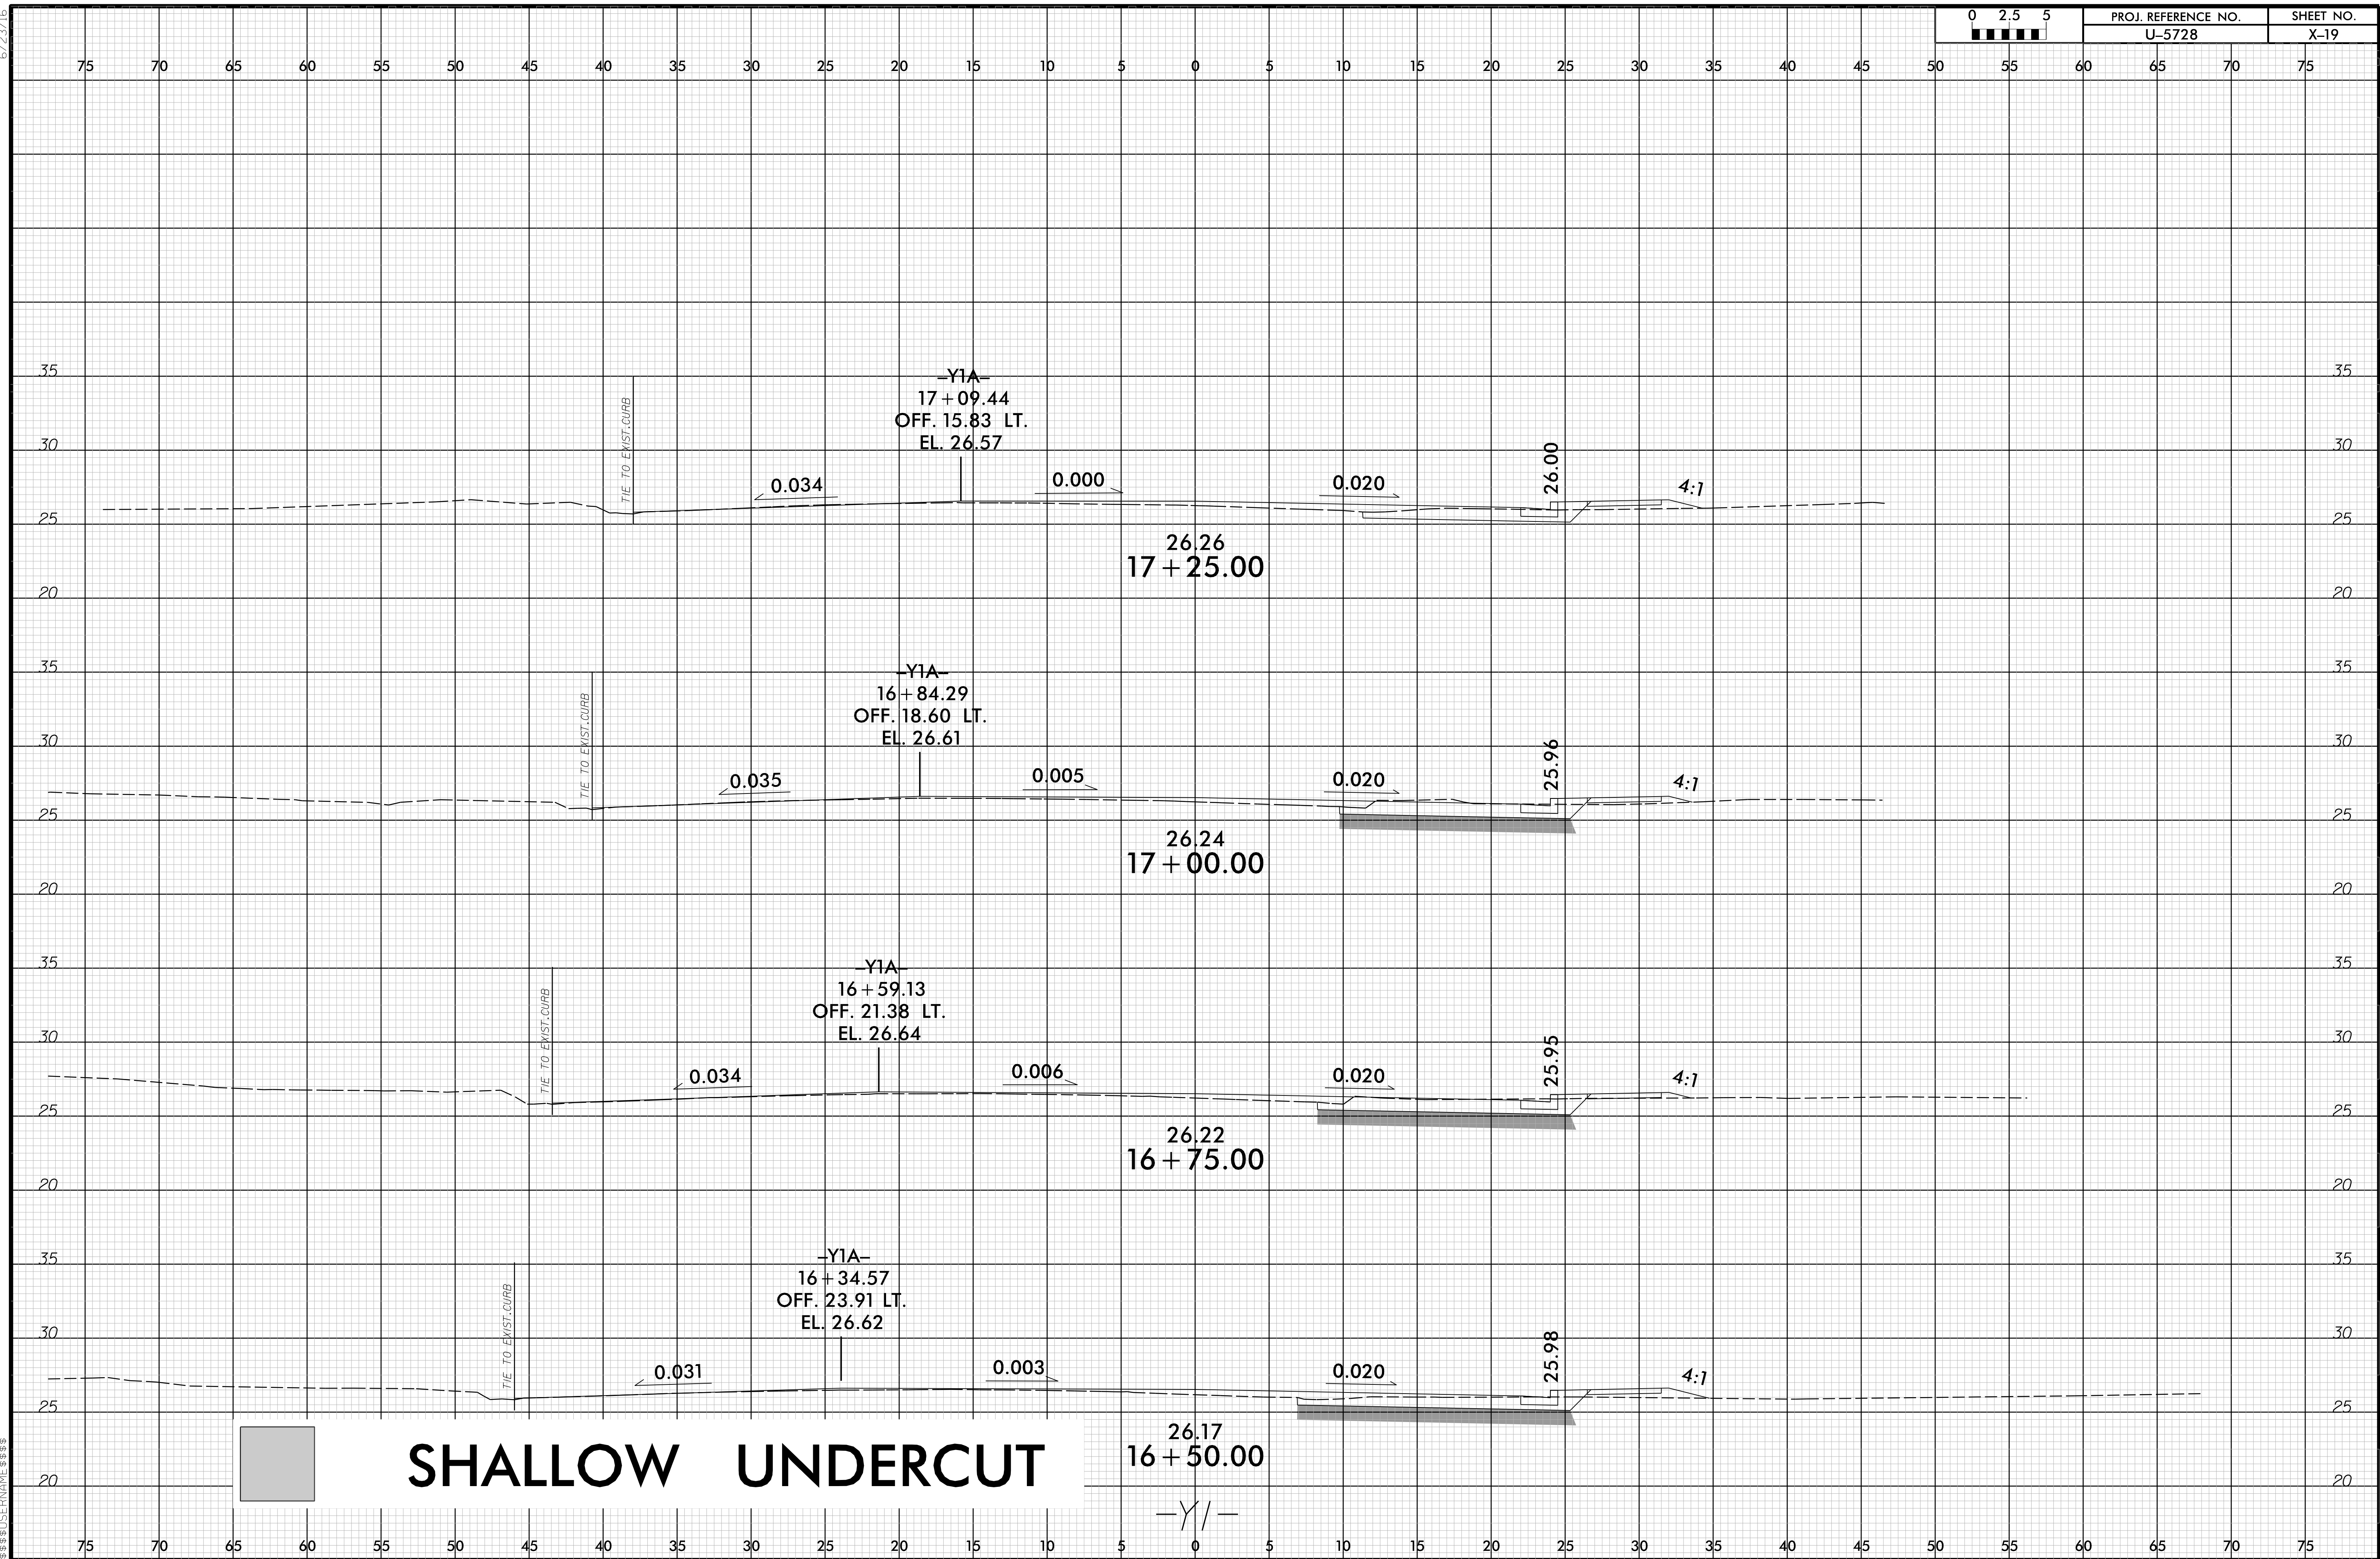


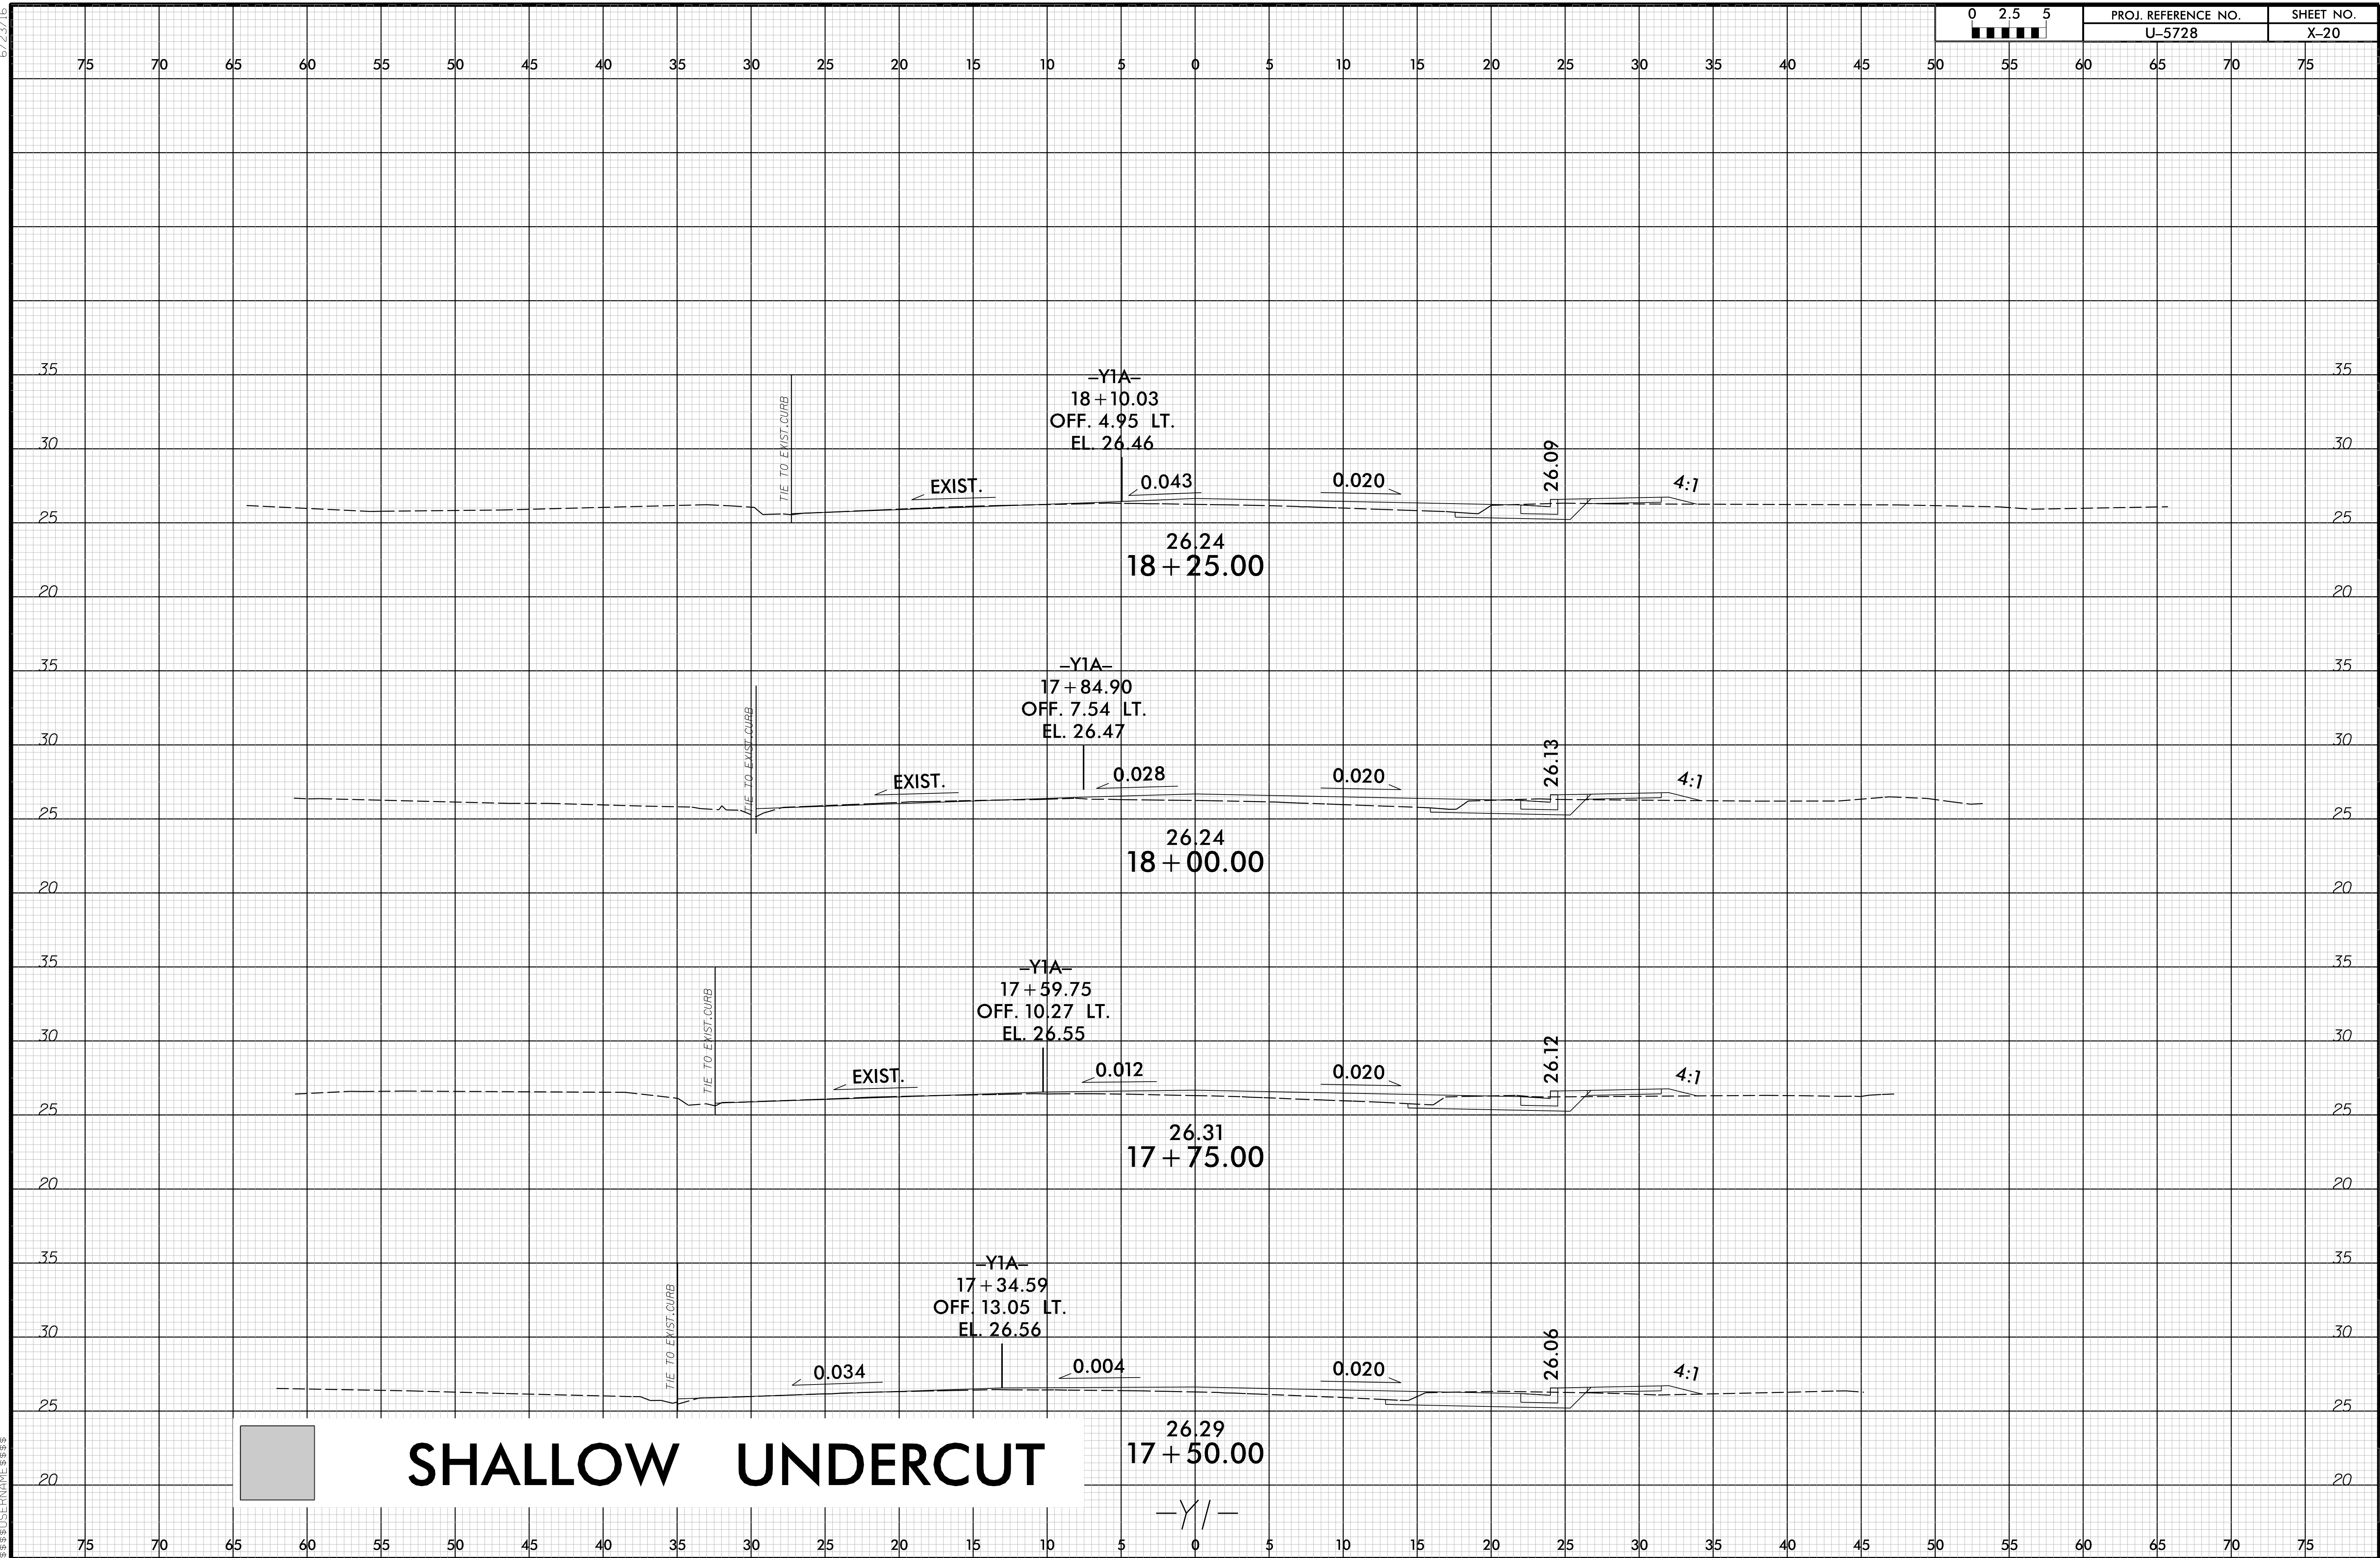



6/23/16

SYSTEMS
DESIGN
INC.

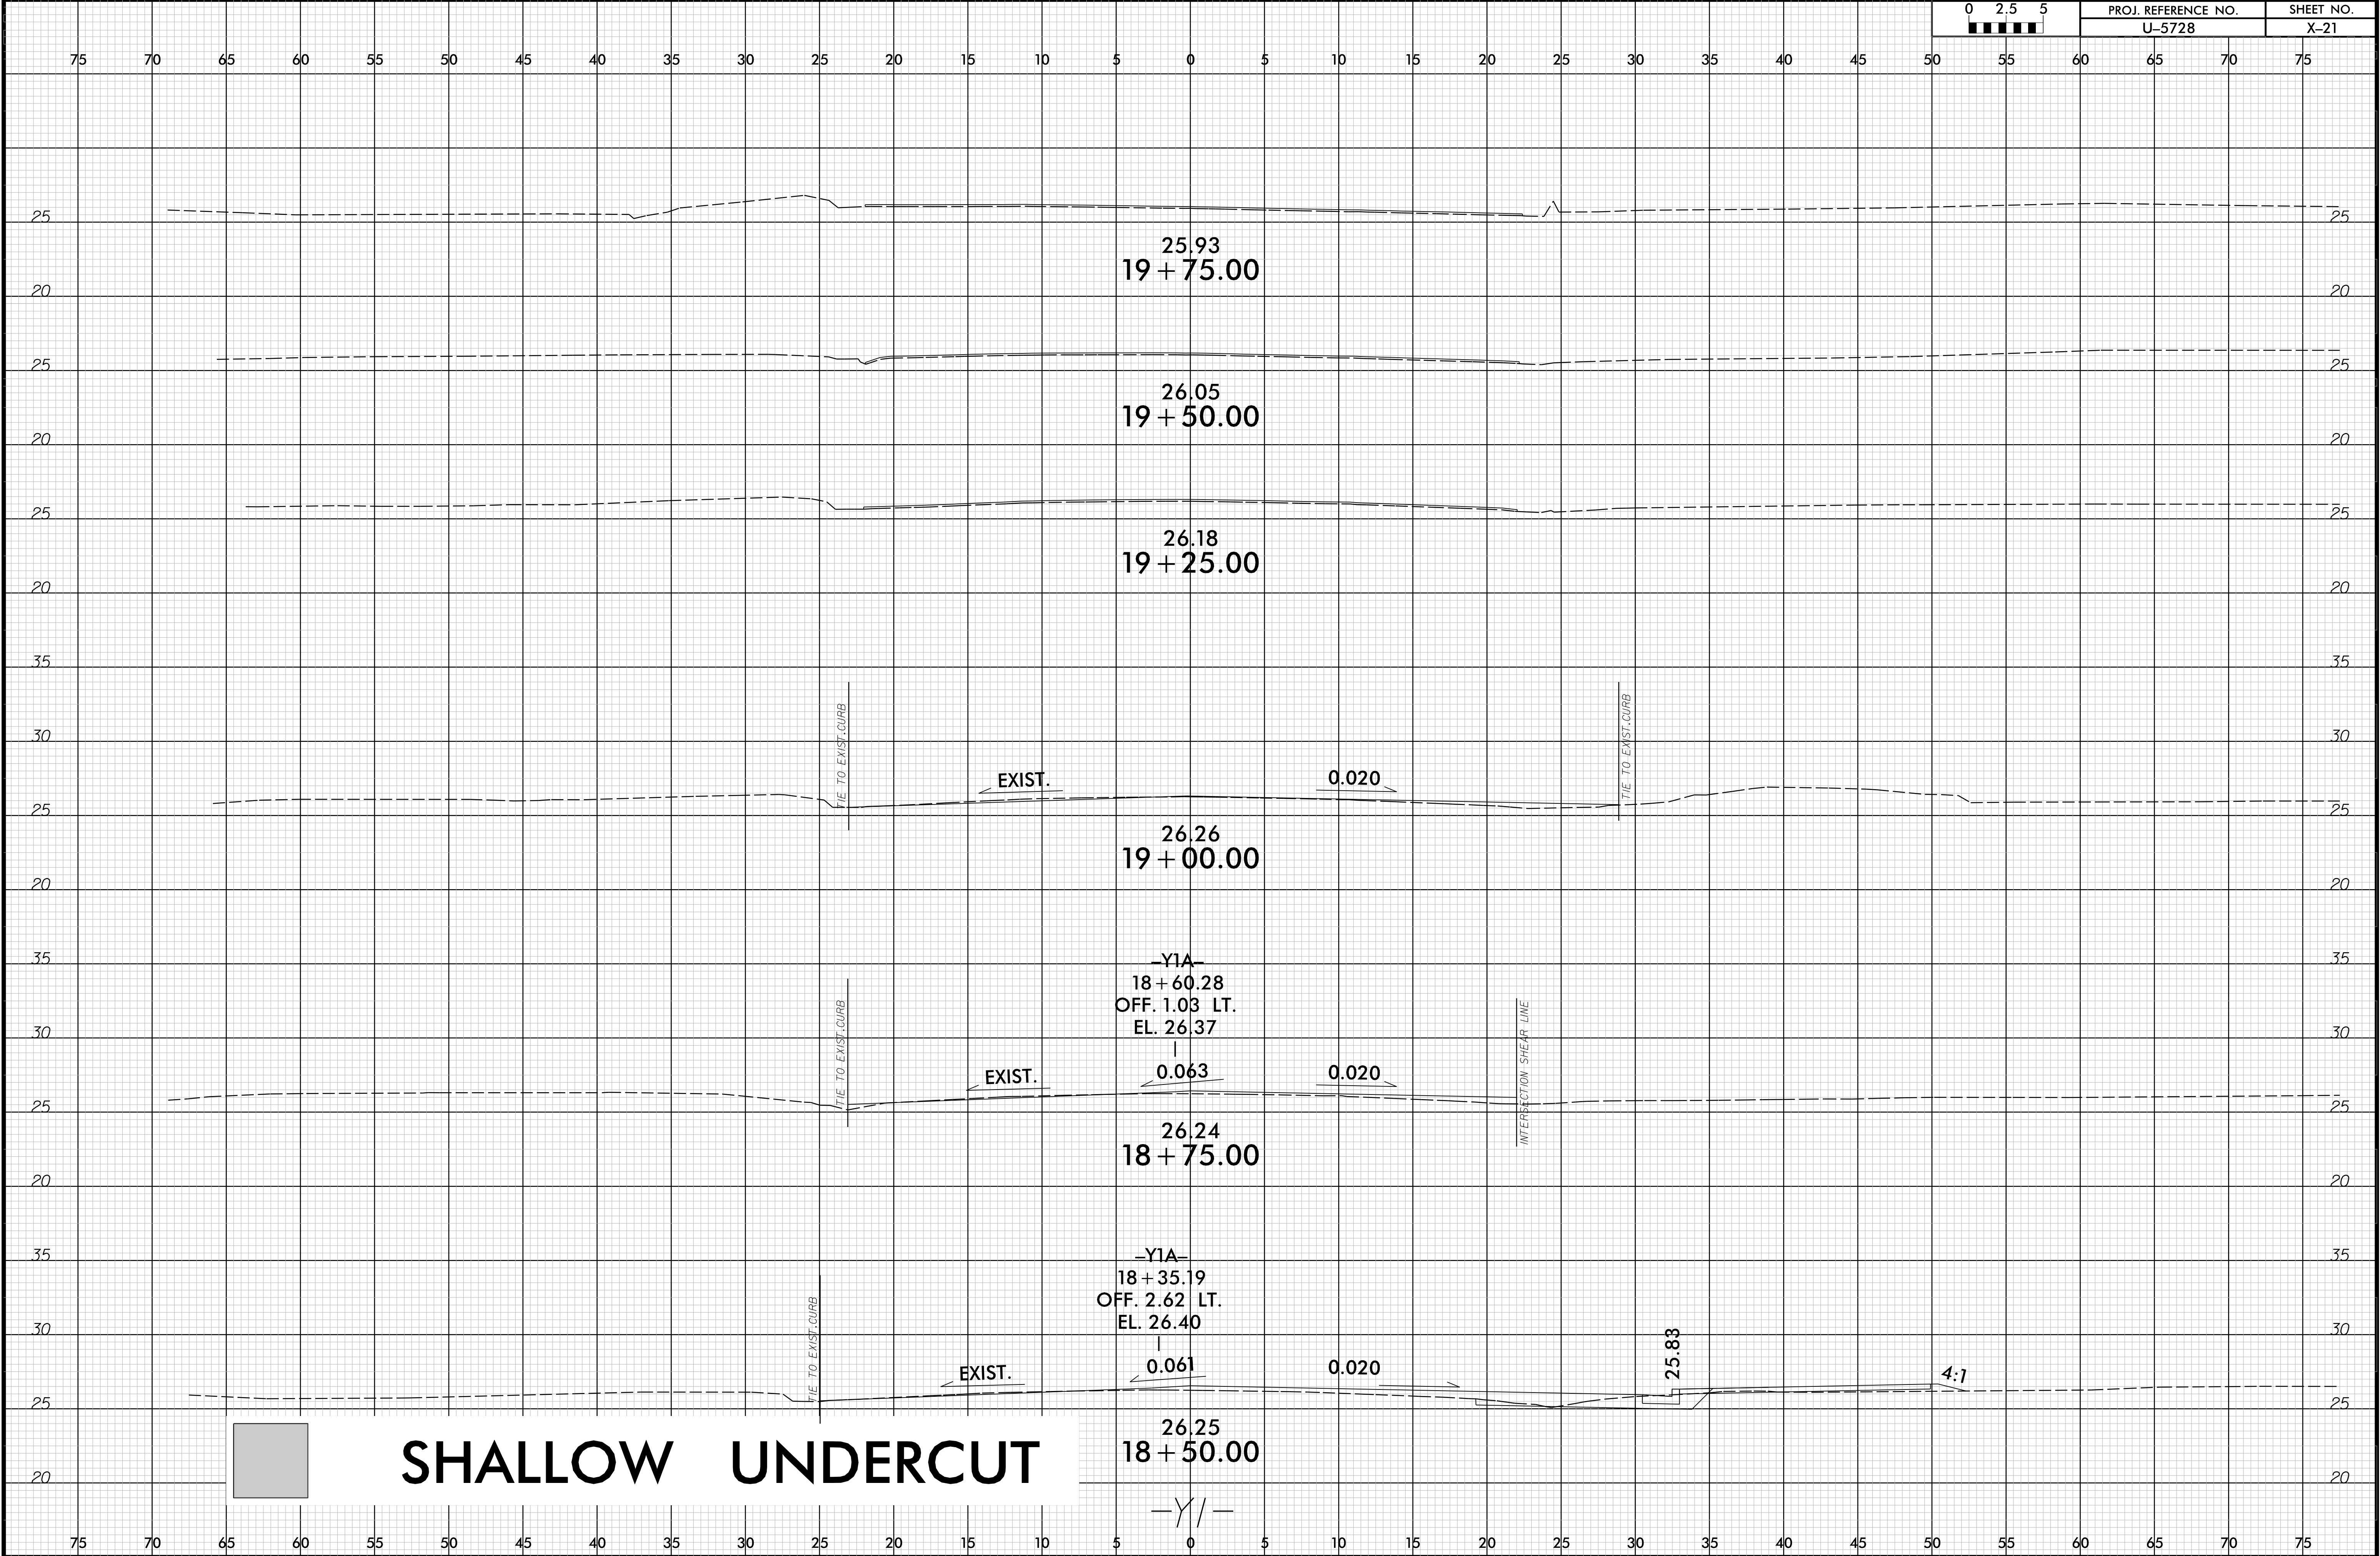

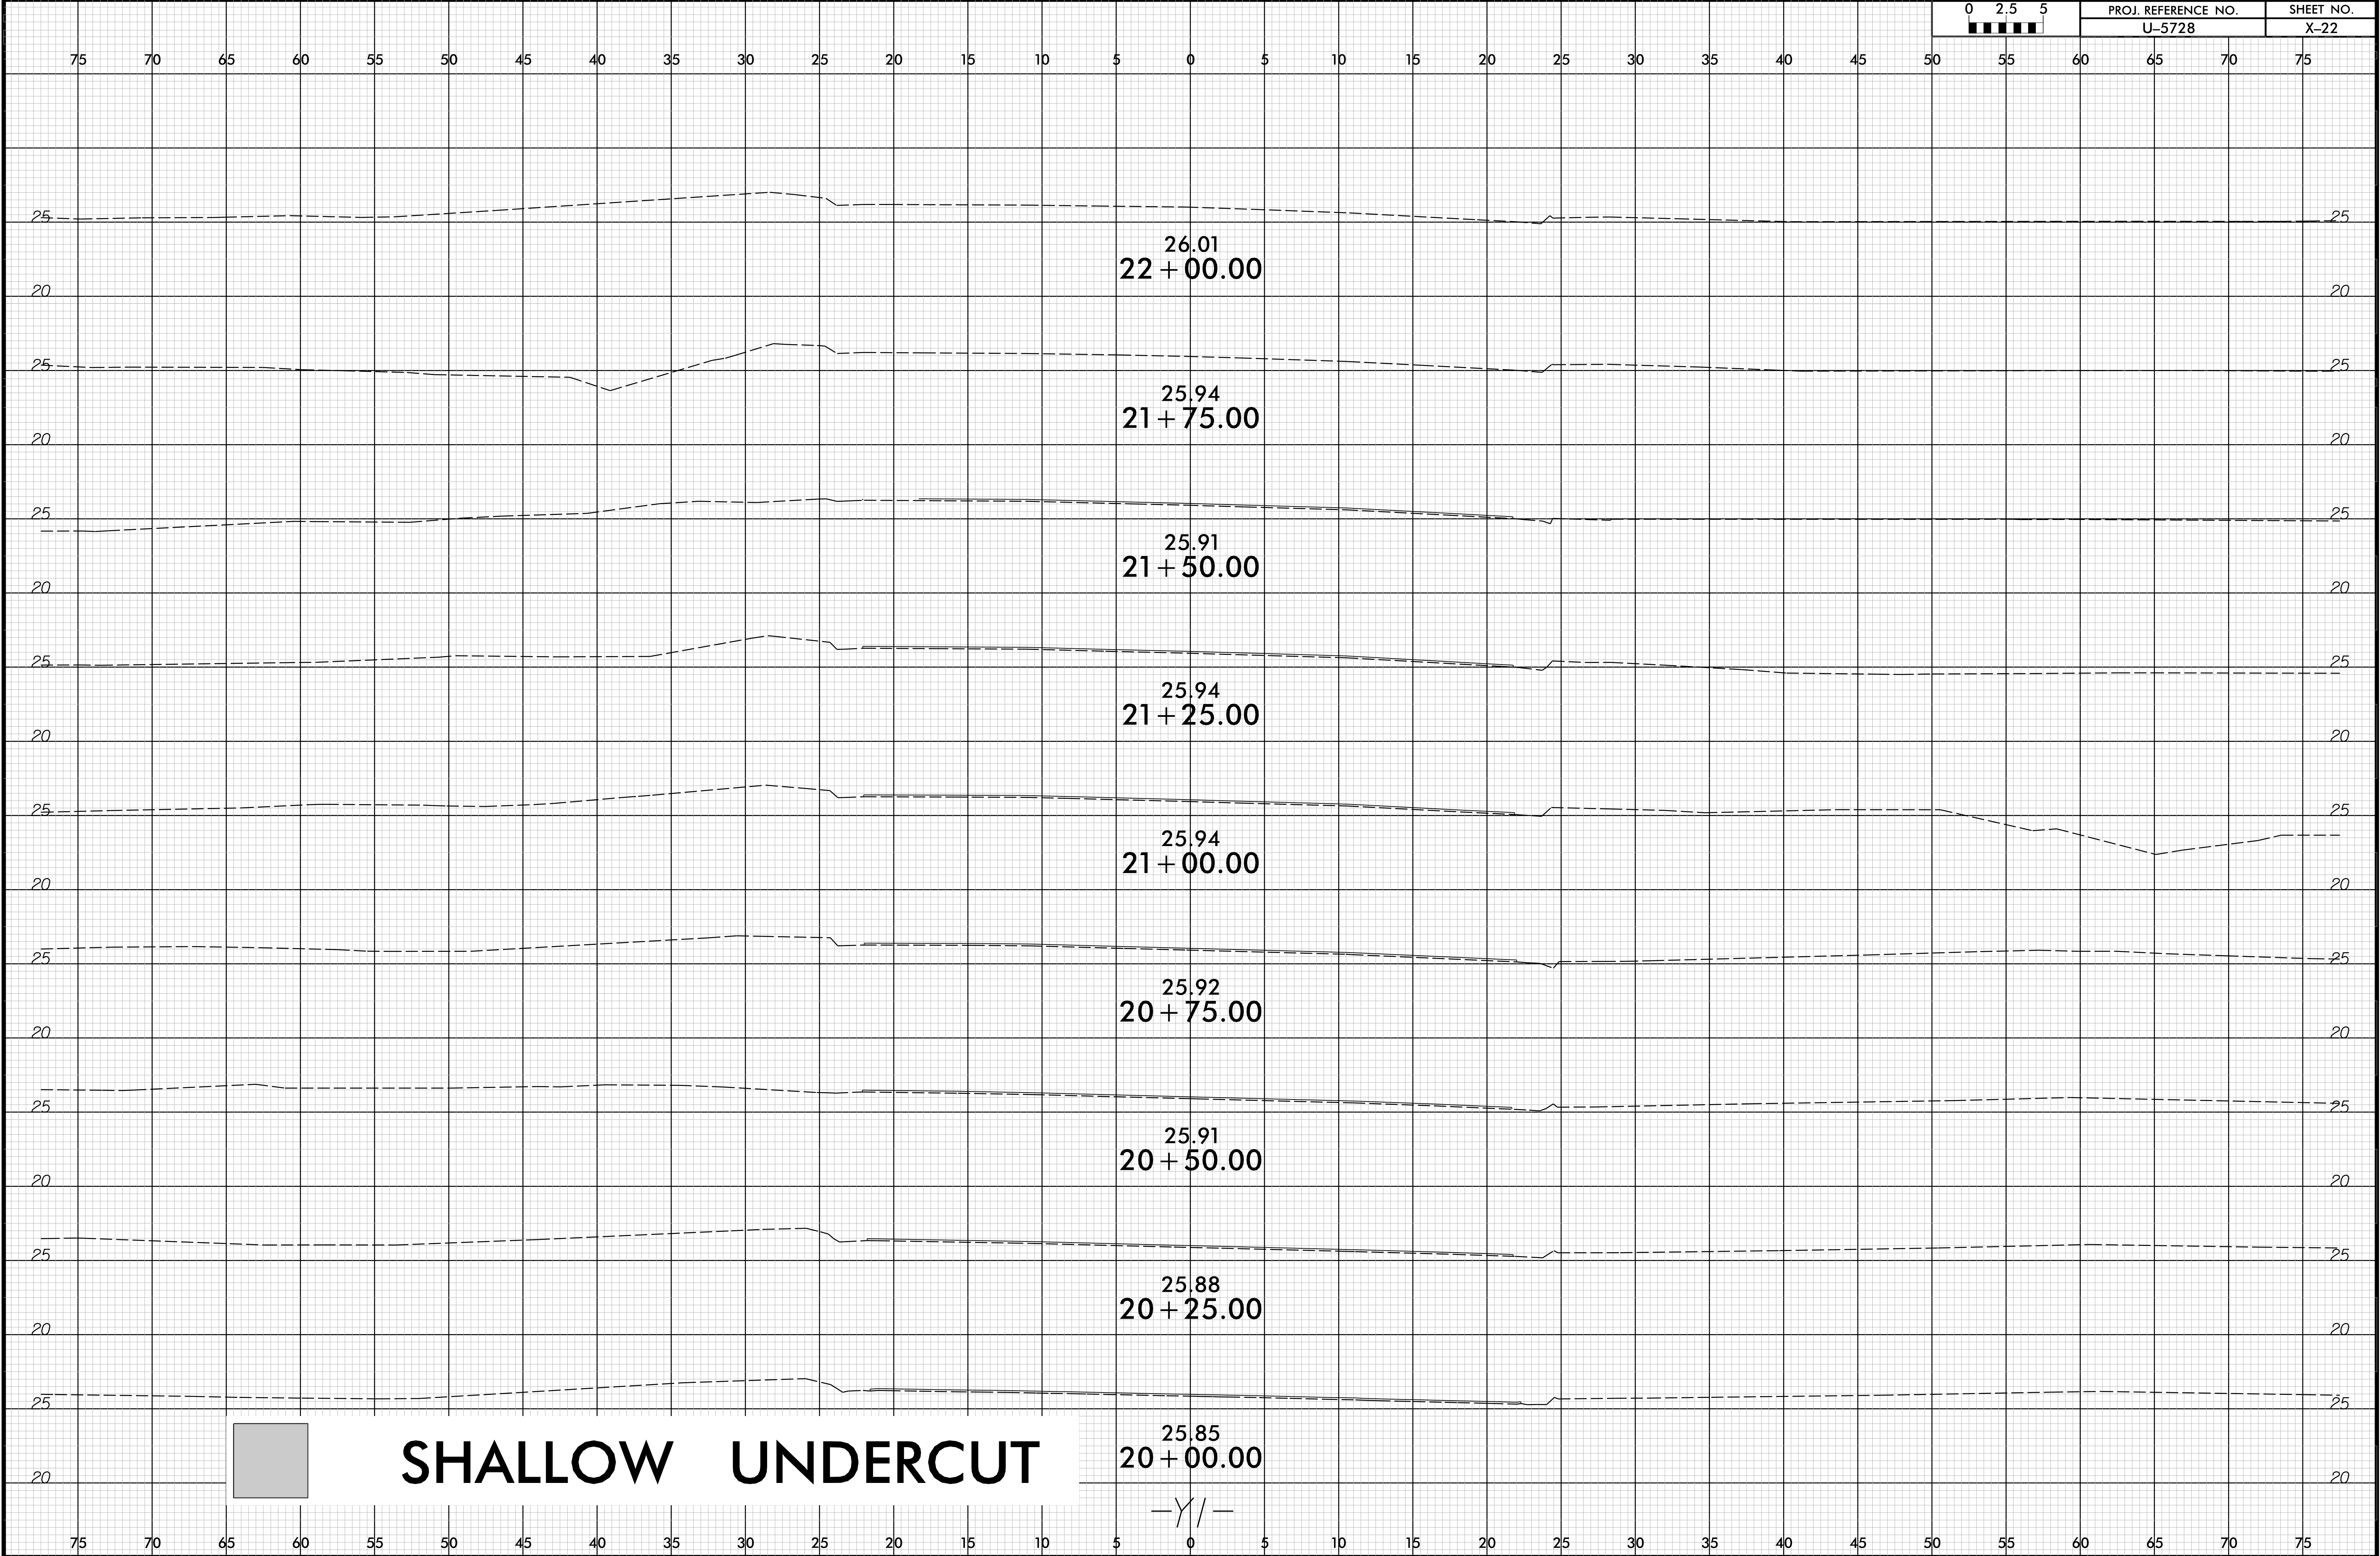

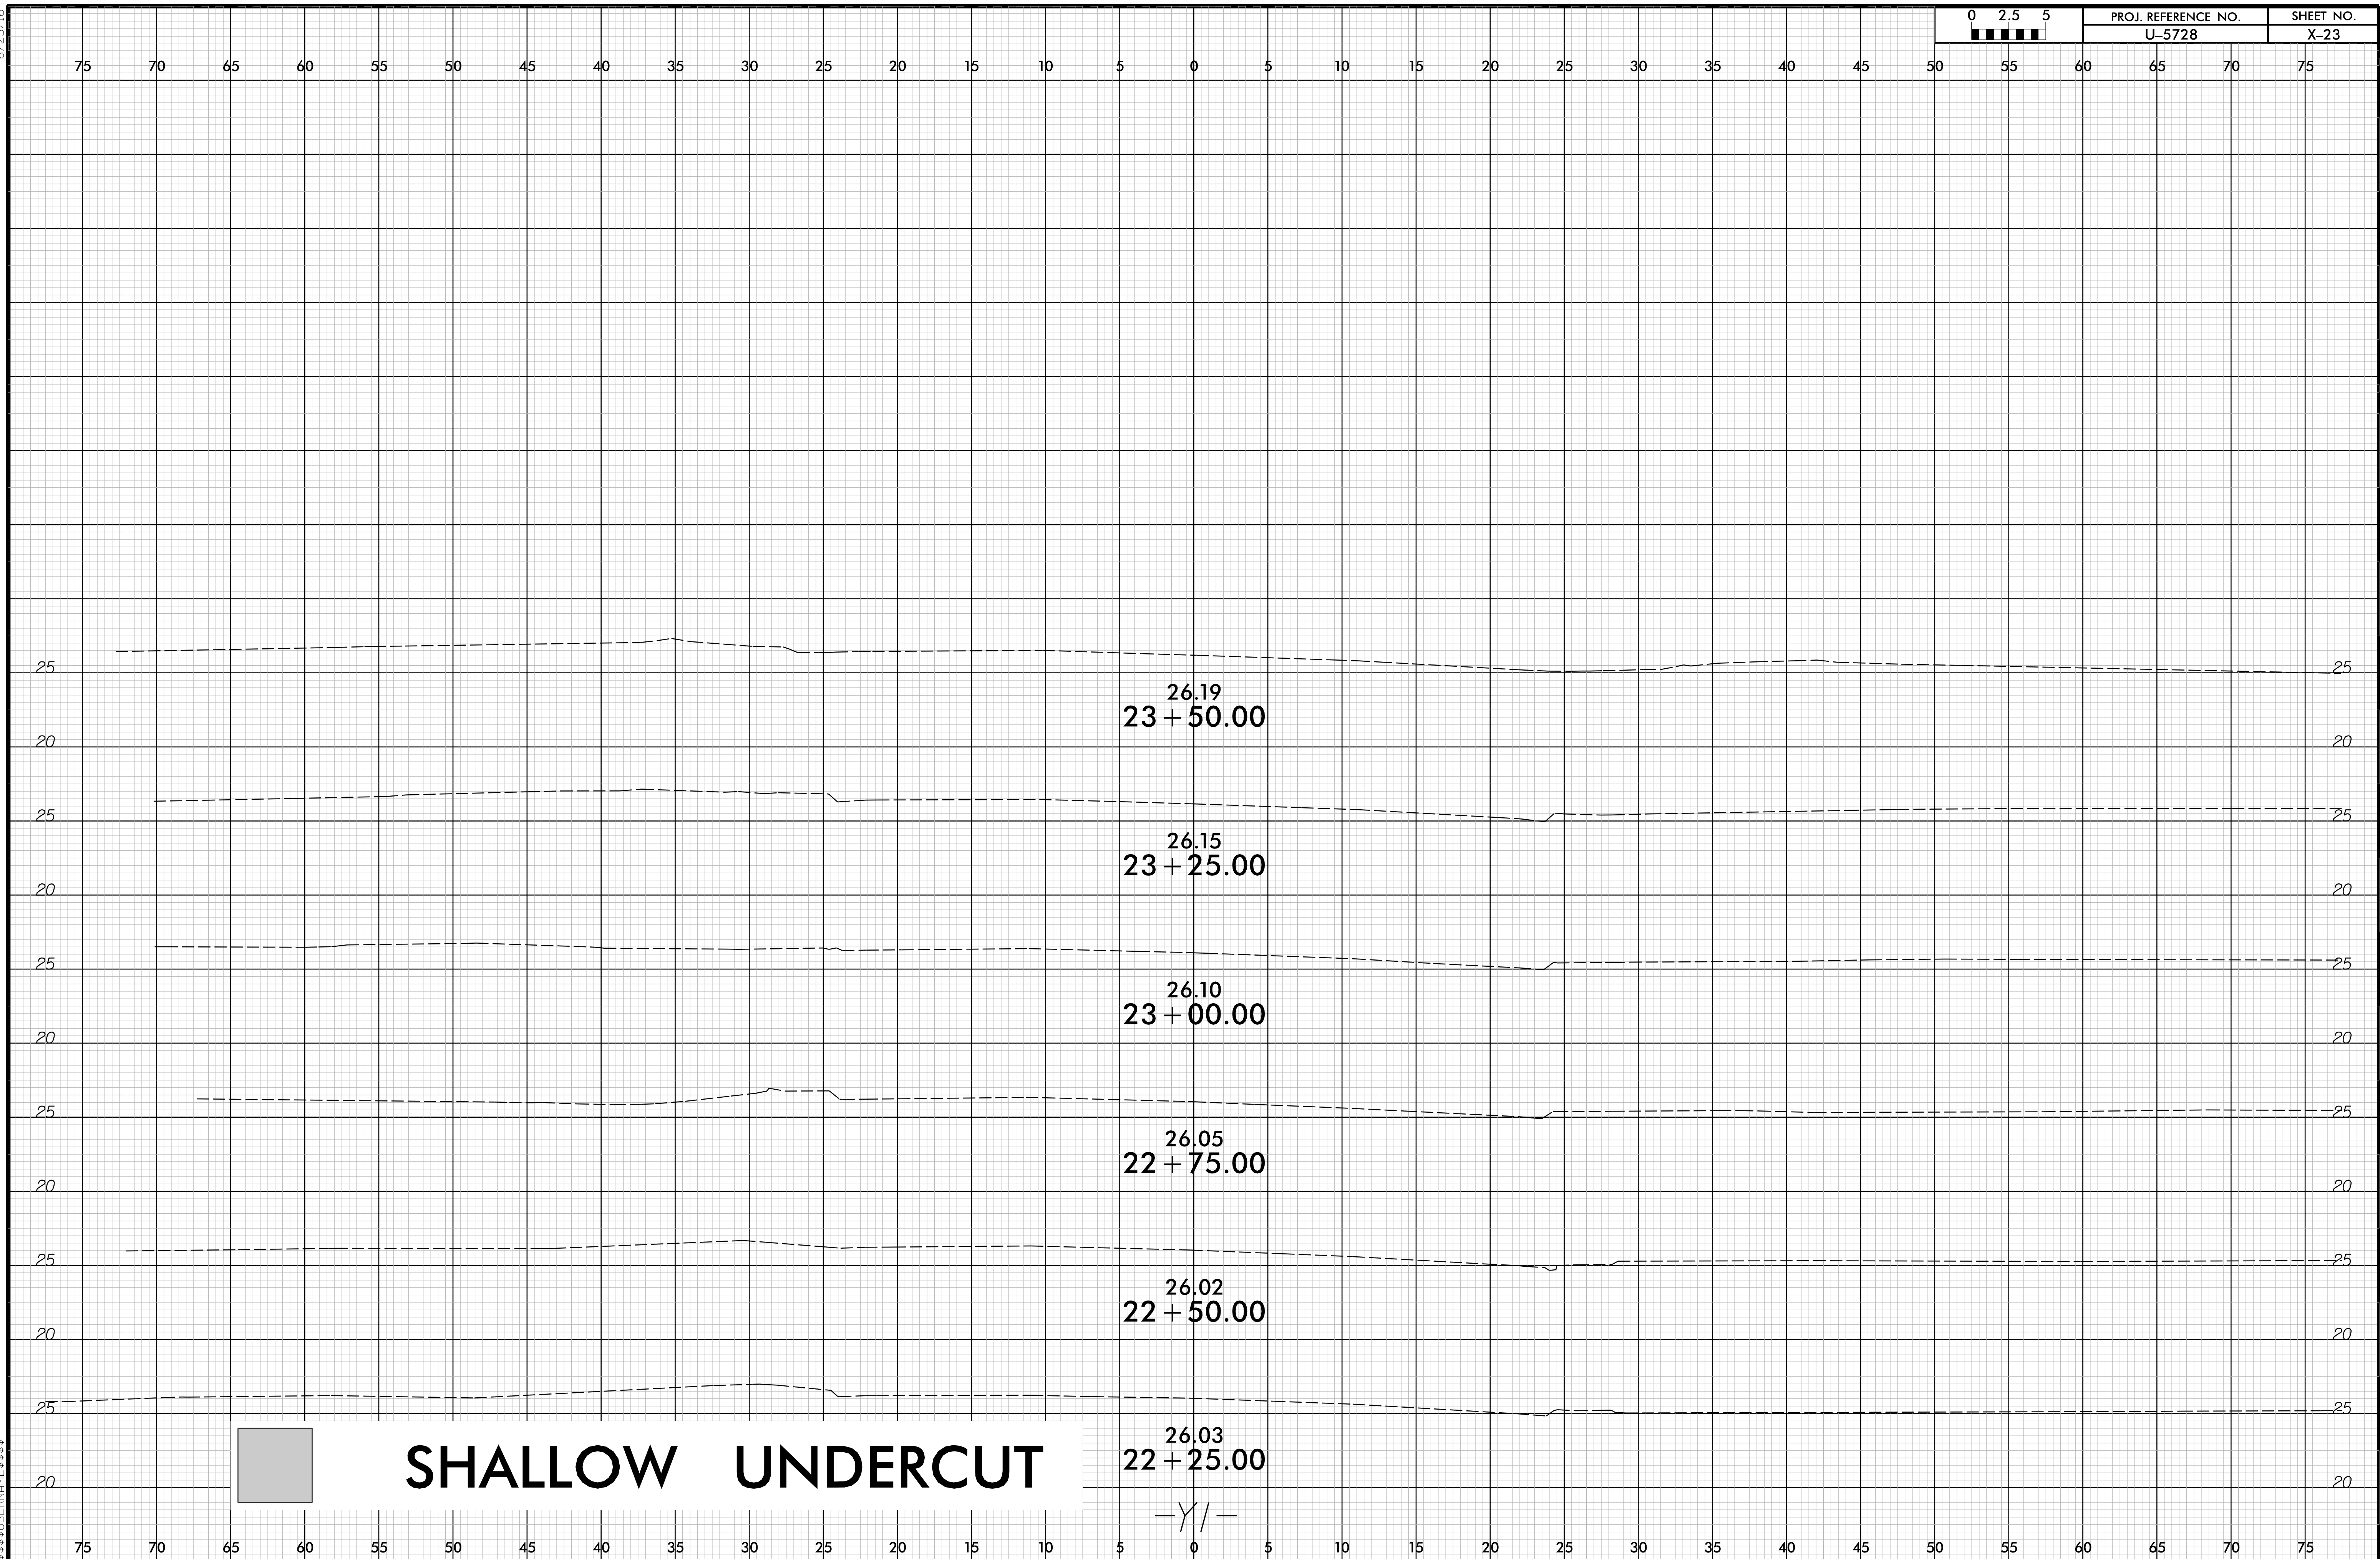

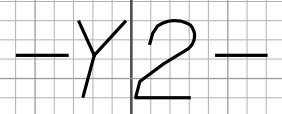

6/23/16

30

25

20

EXIST.

EXIST.

26.07
14 + 50.00

30

25

20

30

25

20

EXIST.

EXIST.

26.00
14 + 00.00

30

25

20

30

25

20

EXIST.

EXIST.

25.94
13 + 50.00

30

25

20

30

25

20

EXIST.

EXIST.

25.91
13 + 00.00

30

25

20

30

25

20

EXIST.

EXIST.

25.70
12 + 50.00

-Y2-

30

25

20

75

70

65

60

55

50

45

40

35

30

25

20

15

10

5

0

5

10

15

20

25

30

35

40

45

50

55

60

65

70

75

SYSTEMS
DESIGN
INC.

