



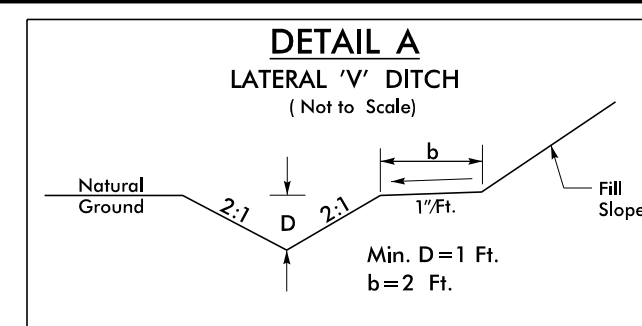


-L STA. 20+00 TO 20+50 RT
 -L STA. 21+50 TO 24+00 RT
 -L STA. 25+00 TO 25+53 RT
 -L STA. 28+00 TO 32+25 RT
 -L STA. 33+82 TO 34+00 LT

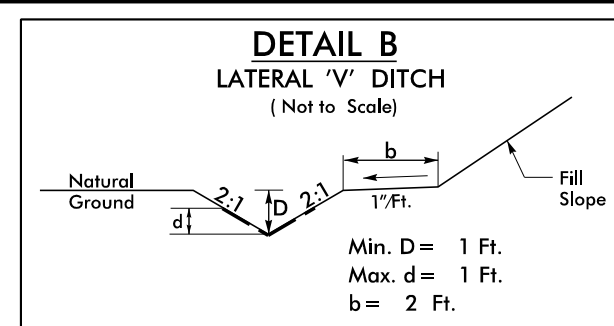


Type of Liner= PSRM

- L- STA. 20
- L- STA. 25
- L- STA. 26
- L- STA. 33
- Y2- STA. 12

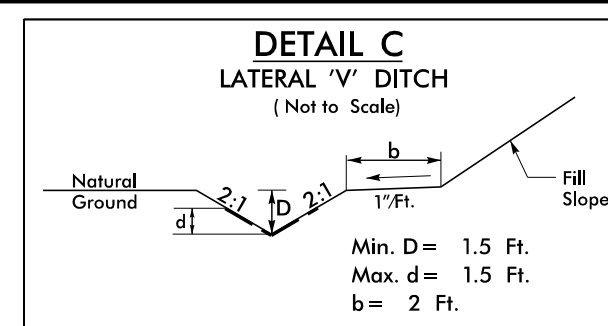


of Liner= PSRM



-L- STA. 32+00 TO 32+92 LT

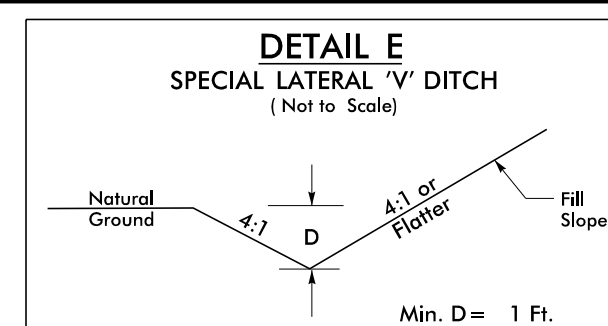

-L- STA. 32+25 TO 33+13 RT

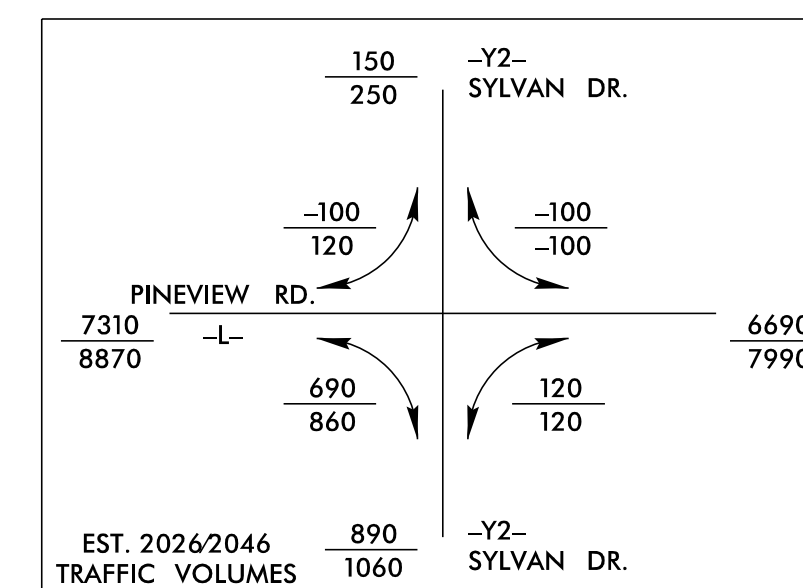

NAD 83/NA 2011

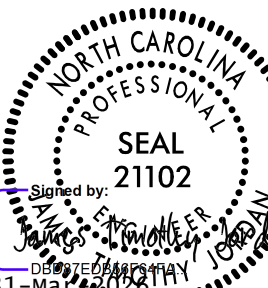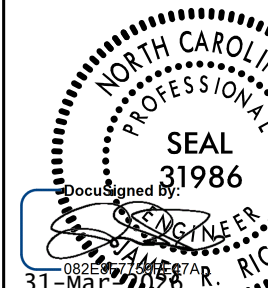PROJECT REFERENCE NO.	SHEET NO.
U-5711	5
RW SHEET NO.	
ROADWAY DESIGN ENGINEER 	HYDRAULICS ENGINEER 
MOTT MACDONALD I & E, LLC LICENSE NO. F-0669	HDR ENGINEERING LICENSE NO. F-0116
DOCUMENT NOT CONSIDERED FINAL UNLESS ALL SIGNATURES APPEARED	
Prepared in the Office of: 	 930 Main Campus Drive, Suite 201 Raleigh, NC 27606 MOTT MACDONALD www.mottmac.com
 HDR Engineering, Inc. of the Carolinas 55 Fourdents St. Suite 400 Raleigh, NC 27601 N.C.B.E.L.S. License Number: F-0116	
FOR -L- PROFILE SEE SHEET 8 FOR -Y2- PROFILE SEE SHEET 10 FOR RAILROAD CROSSING DETAIL SEE SHEET 2B-1	

