

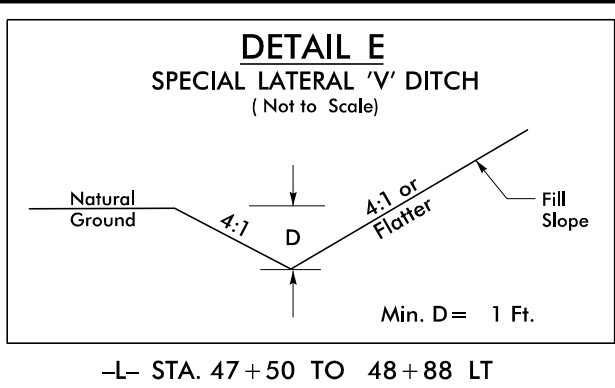


5/14/99

12880 15480	-Y4- BUS. 220 N. FAYETTEVILLE ST.
1670 2010	
5280 6320	
3620 4310	
14840 17790	-Y4- BUS. 220 N. FAYETTEVILLE ST.
EST. 2026/2046 TRAFFIC VOLUMES	

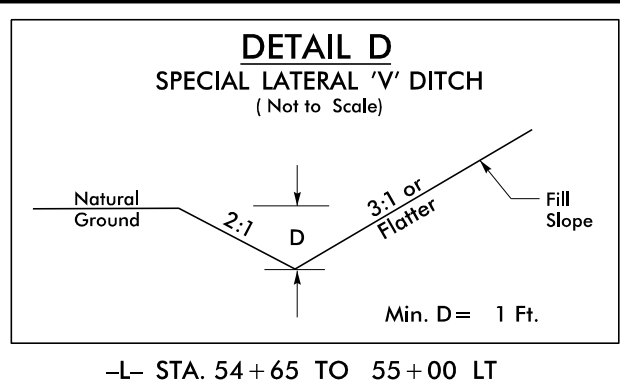

NAD 83/NA 2011

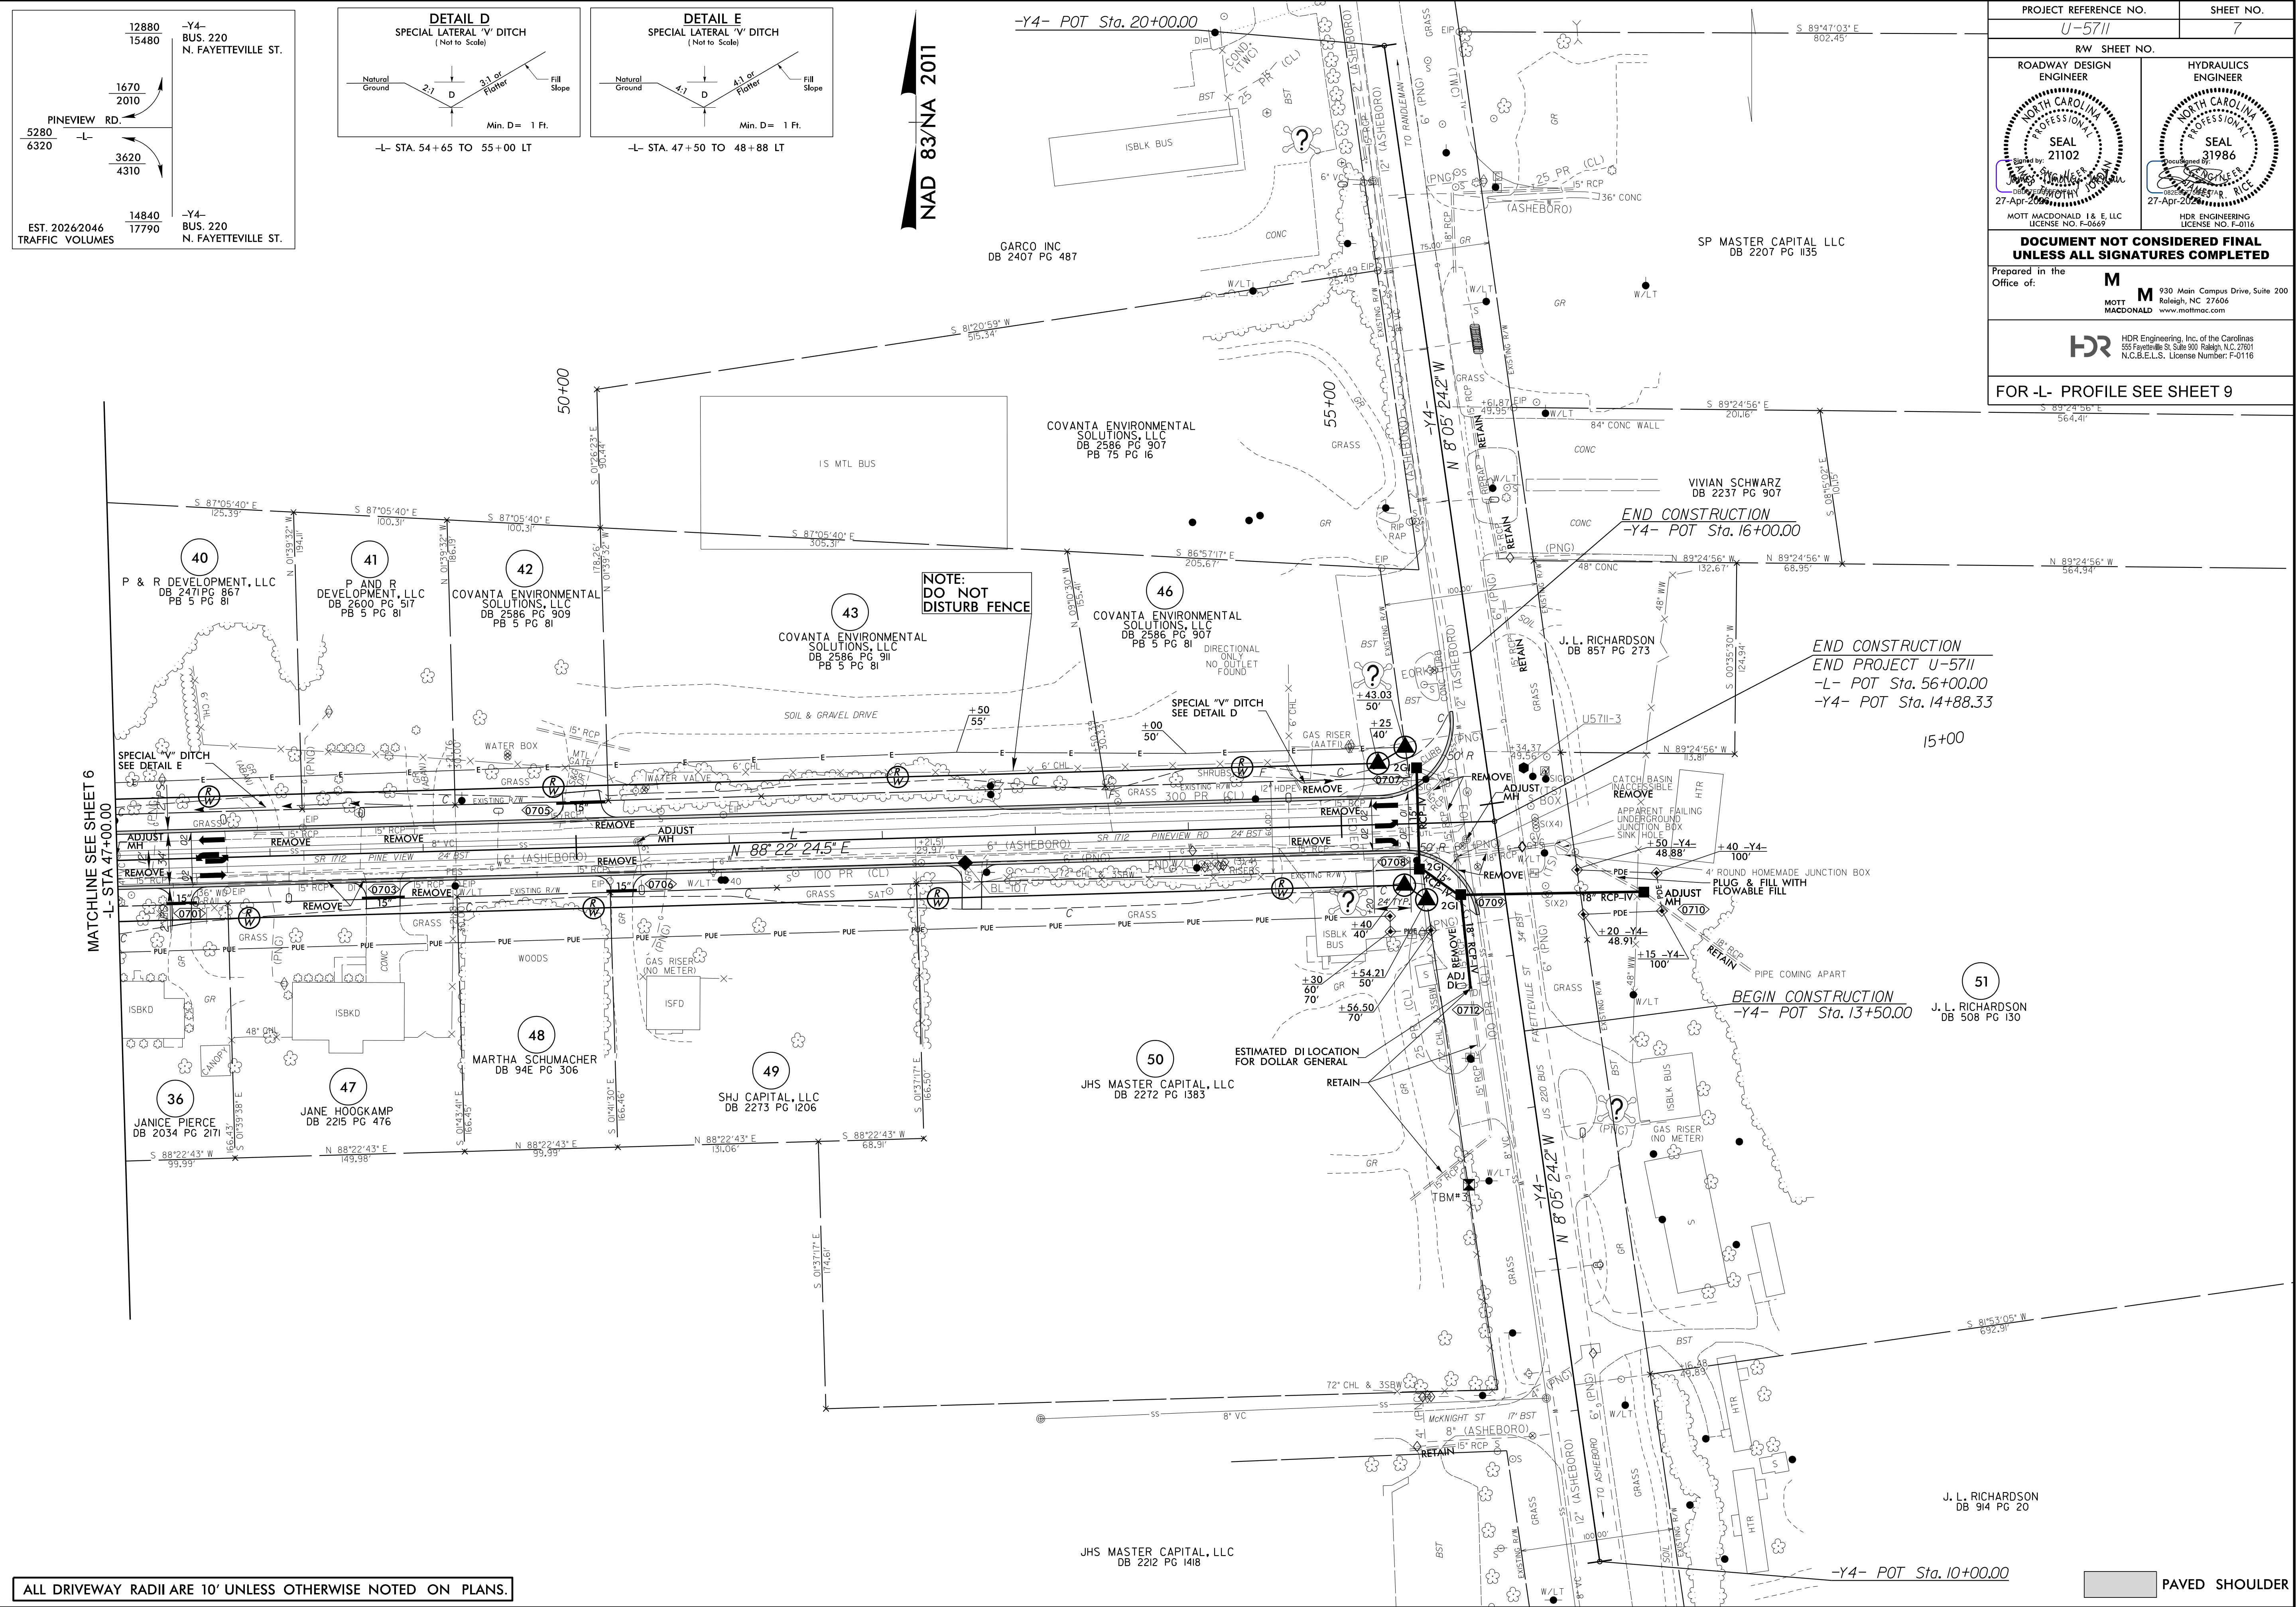

PROJECT REFERENCE NO. U-5711		SHEET NO. 7	
RW SHEET NO.		HYDRAULICS ENGINEER	
ROADWAY DESIGN ENGINEER		SEAL 31986	
MOTT MACDONALD 1 & E, LLC LICENSE NO. F-0669		HDR ENGINEERING LICENSE NO. F-0116	
DOCUMENT NOT CONSIDERED FINAL UNLESS ALL SIGNATURES COMPLETED			
Prepared in the Office of:		M 930 Main Campus Drive, Suite 200 Raleigh, NC 27606 MOTT MACDONALD www.mottmac.com	
FOR -L- PROFILE SEE SHEET 9			

ng\hmm\1-637336-41\1-637336-41-66165\0178756\U-5711-r.dwg, psh-07.dgn

ALL DRIVEWAY RADII ARE 10' UNLESS OTHERWISE NOTED ON PLANS.

PAVED SHOULDER